



FLOOR PLAN

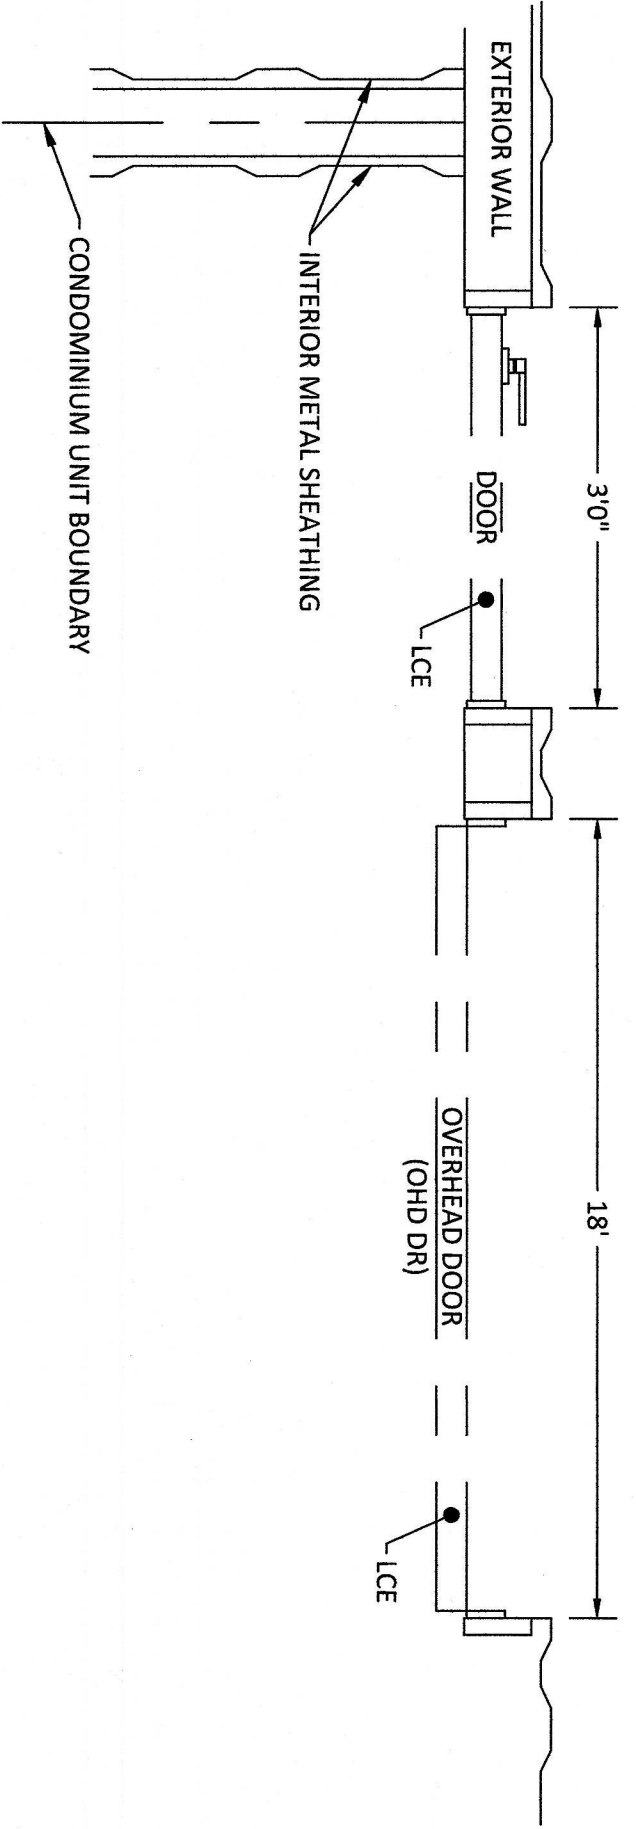


*NOTE: HALF INTERIOR WALL GOES WITH EACH UNIT. (TYP.)


DETAIL: N.T.S.

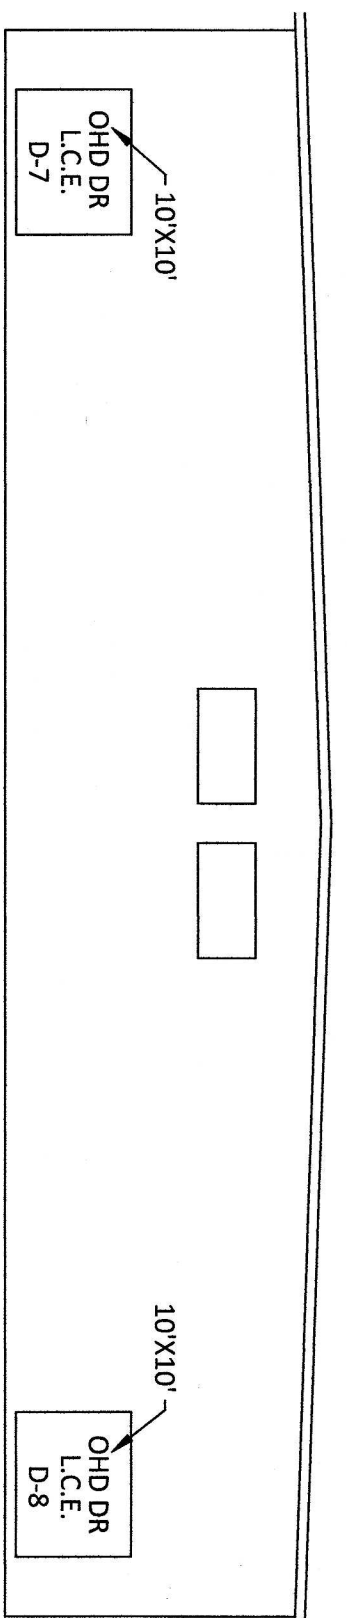


NORTH VIEW

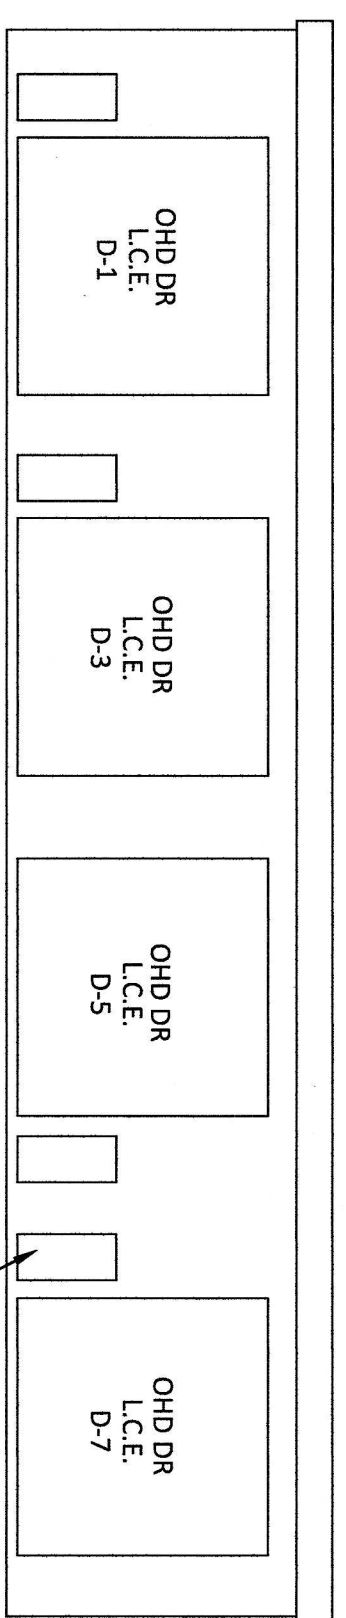

EAST VIEW

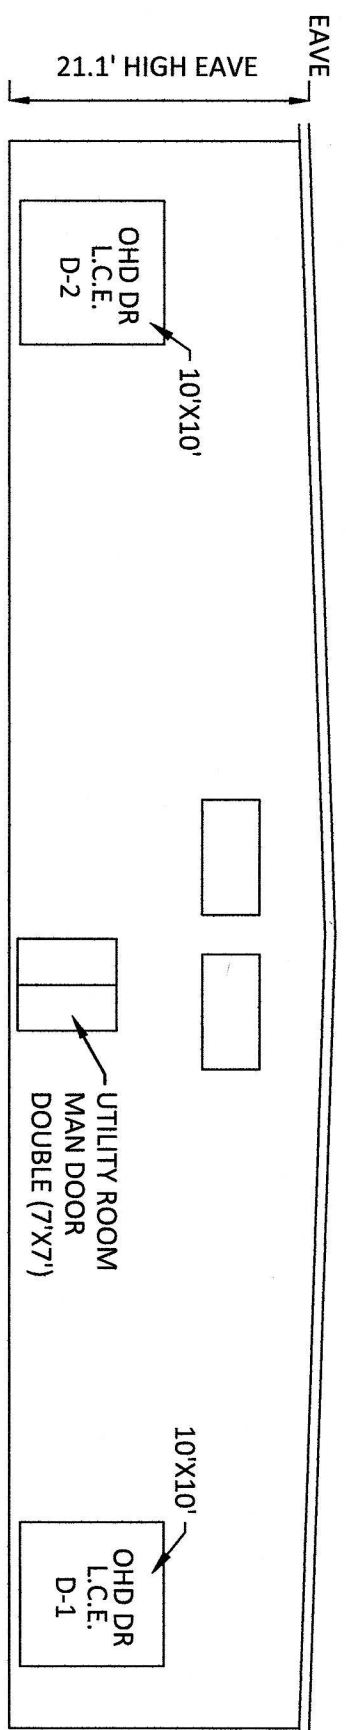

SOUTH VIEW

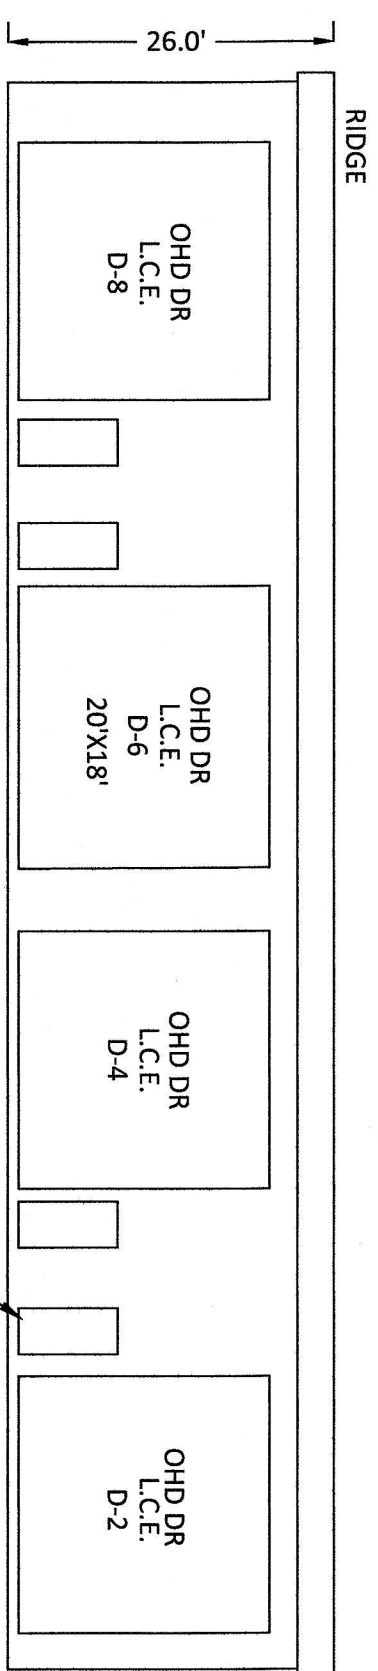

WEST VIEW

*NOTE: ALL OVERHEAD DOORS (OHD DR) ARE 18'X18' UNLESS OTHERWISE NOTED.
 *NOTE: ALL MAIN DOORS ARE 3' X 7' UNLESS OTHERWISE NOTED.
 OHD DR = OVERHEAD DOOR

NO	REVISION	DATE
6		
5		
4		
3		
2		
1		
NO		

DGL
 CONSULTING ENGINEERS, LLC
 3455 BRIARFIELD BLVD, SUITE E
 MAUMEE, OH 43537
 PHONE: 419.535.1015
 www.dgl-ttd.com

**CATAWBA BOAT YARD
 STORAGE CONDOMINIUMS,
 A COMMERCIAL CONDOMINIUM**
 PART OF THE FIRELANDS SURVEY,
 GREAT LOT 10, SECTION 3,
 CATAWBA ISLAND TOWNSHIP, OTTAWA COUNTY, OHIO

CONDOMINIUM AMENDMENT 3

FILE: 20116 Amend 3.dwg
 JOB NO.: 20116-7
 DRAWN BY: GSW
 ISSUED: 07/28/2023