

INDEX OF SUBJECTS

Plot Plan
 First Floor Plan
 Second Floor Plan
 Third Floor Plan
 Architectural Size recorded
 drawings Plot Vol 17, Fig 120
 through 127 which were
 incorporated herein by reference

Scale 1:30

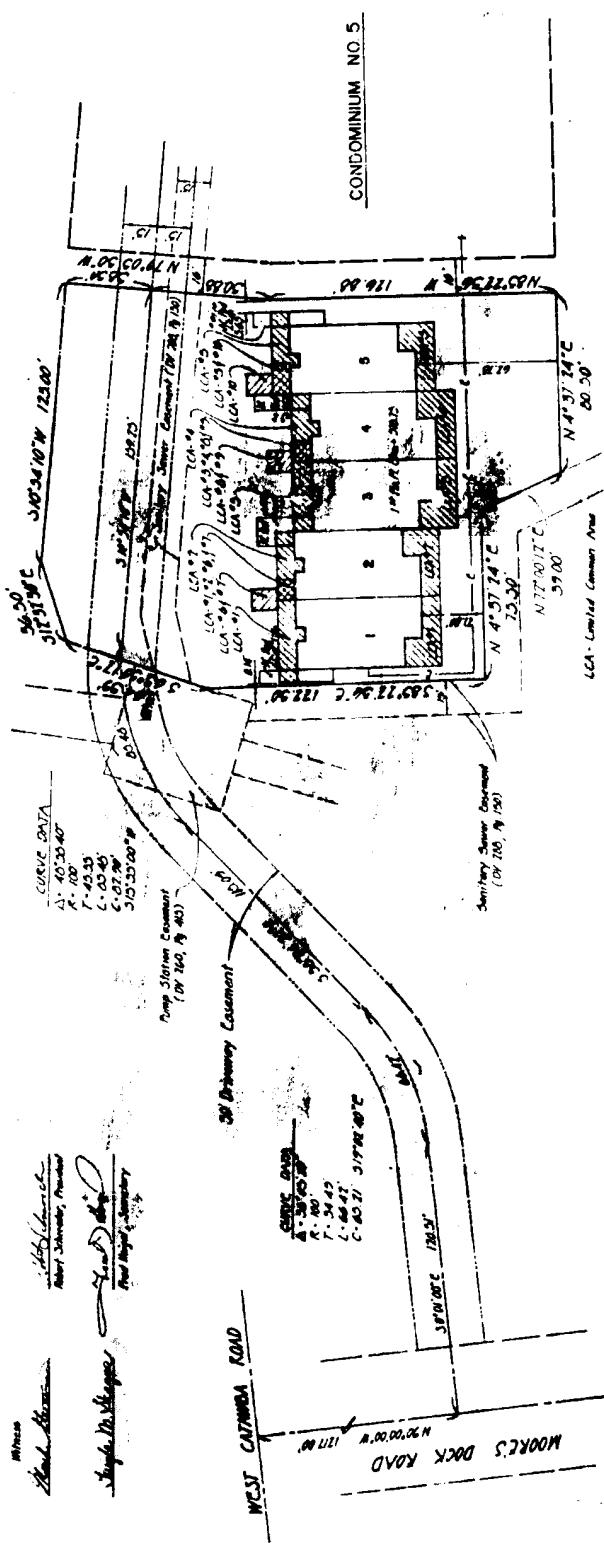


EXHIBIT "B"

CATAWBA ISLAND CLUB

CONDOMINIUM NO. SIX

CATAWBA ISLAND TOWNSHIP, OTTAWA COUNTY, OHIO

