
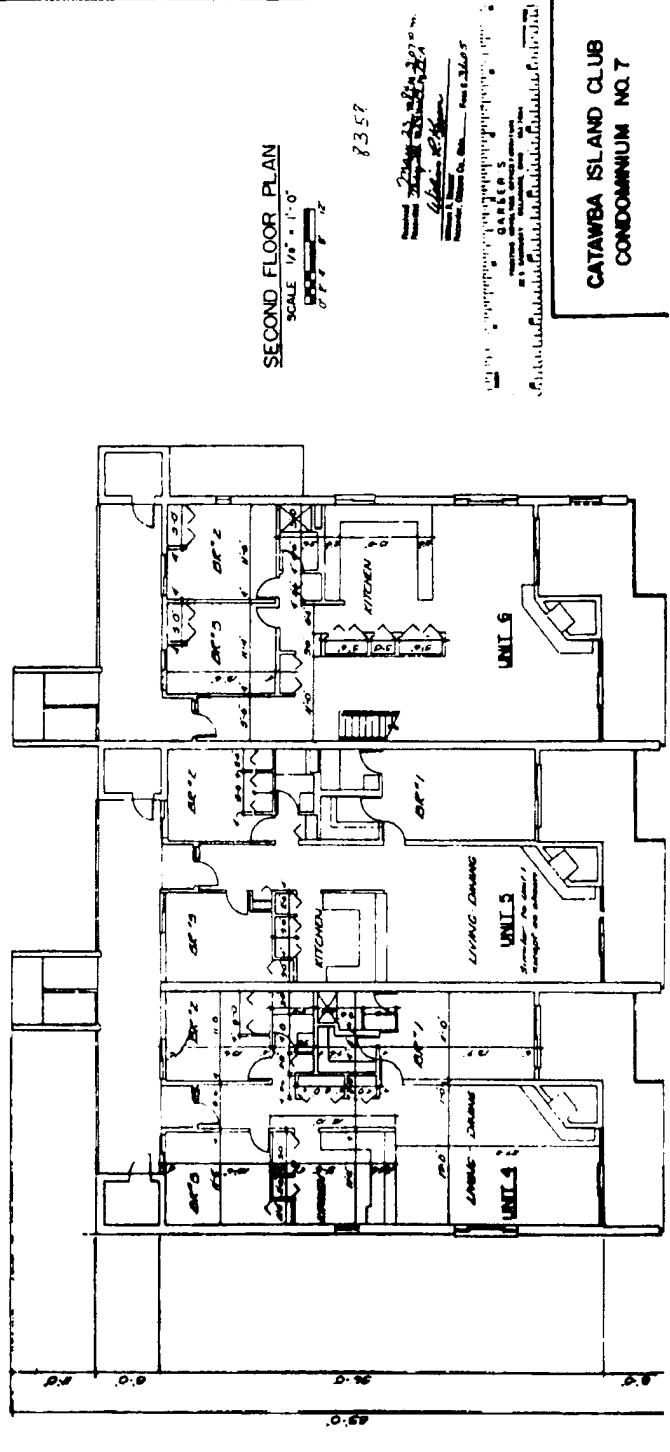


3

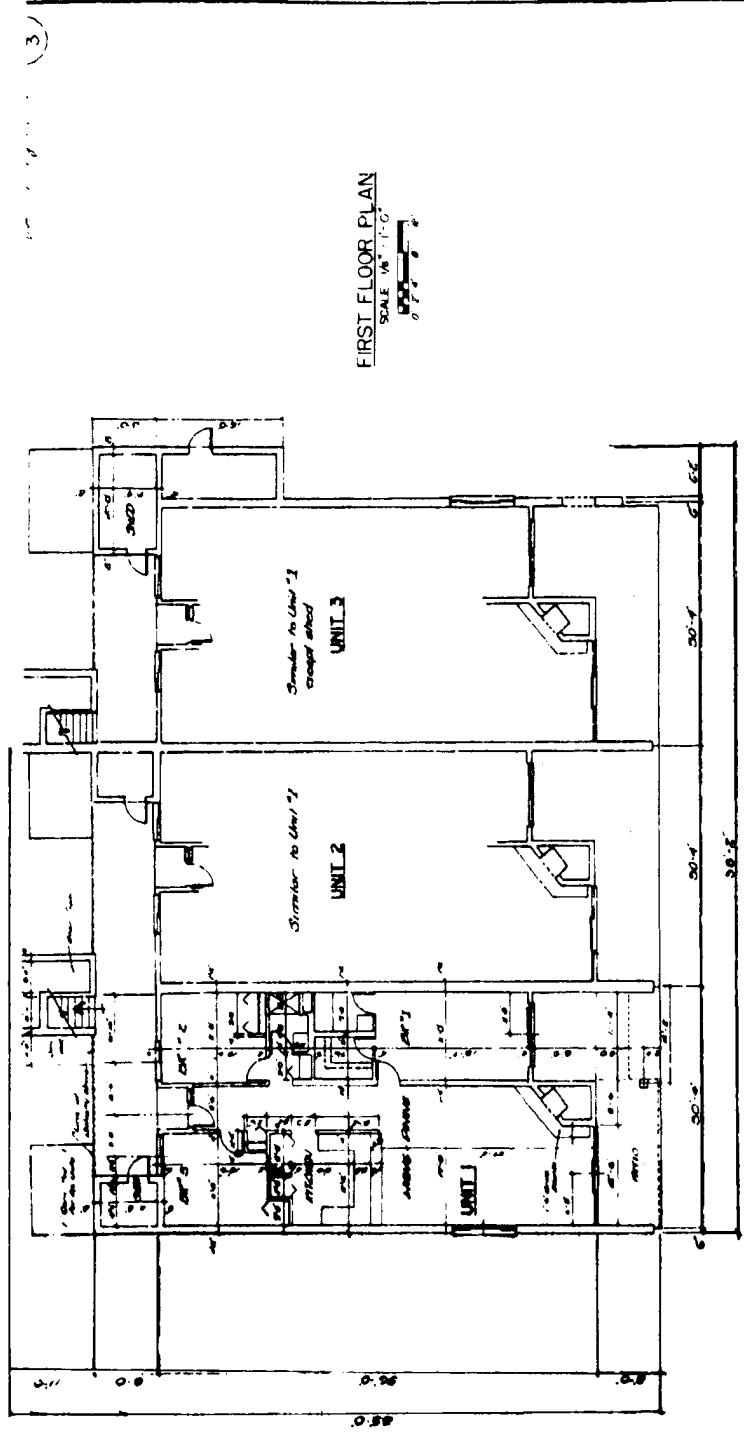


P.3.57

DESIGNED BY: [Signature]
DRAWN BY: [Signature]
CHECKED BY: [Signature]
DATE: [Signature]

**CATAWBA ISLAND CLUB
CONDOMINIUM NO. 7**


EX-104-19-0026-0025-0024-0023-0022-0021-0020

Unit 6 of 7

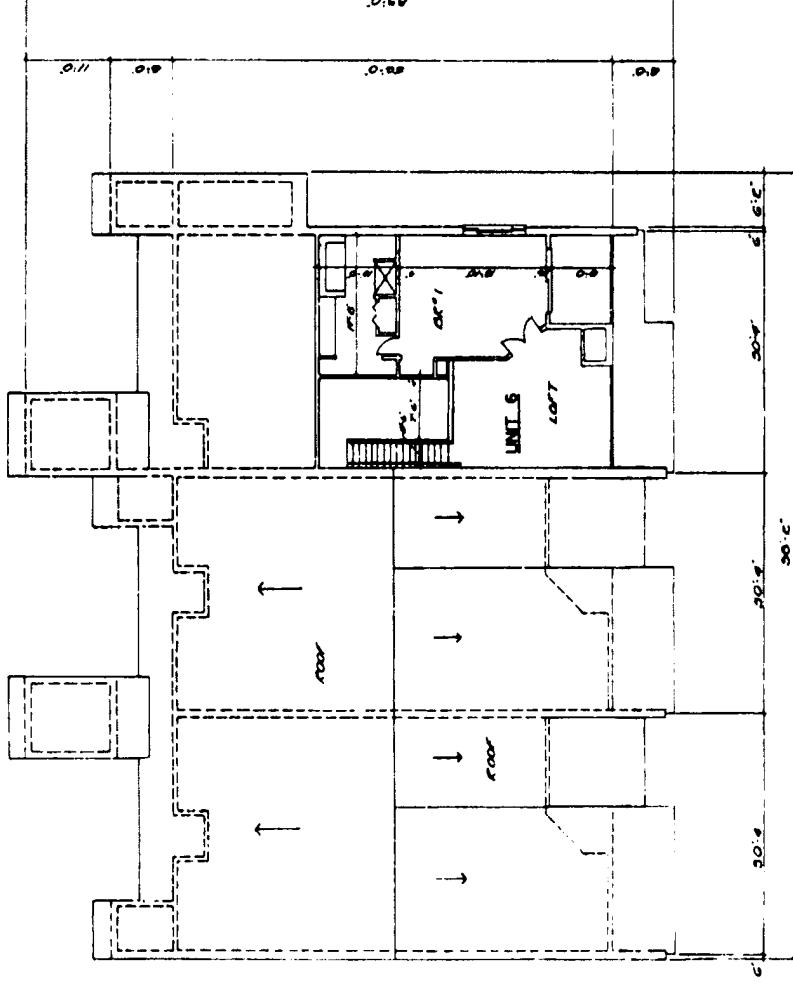

THIRD FLOOR PLAN

SCALE: 1/8" = 1'-0"

 

RCSF

I, the undersigned, a duly licensed Professional Engineer in the State of Ohio, do hereby certify that the above is a true and correct copy of the original as shown to me, and that the same has been prepared in accordance with the provisions of the Ohio Revised Code.

 Registered Professional Engineer
 State of Ohio, No. _____
 Date of Issue: _____

Prepared by: _____
 Date: _____
 Project No.: _____

CATAMBA ISLAND CLUB
CONDOMINIUM NO. 7