


GARBER'S
 PRINTING, BOOKBINDING, OFFICE FURNITURE
 22 S. SANDUSKY DELAWARE, OHIO 44824
 (419) 338-1111

Sheet No. 6
 of 6

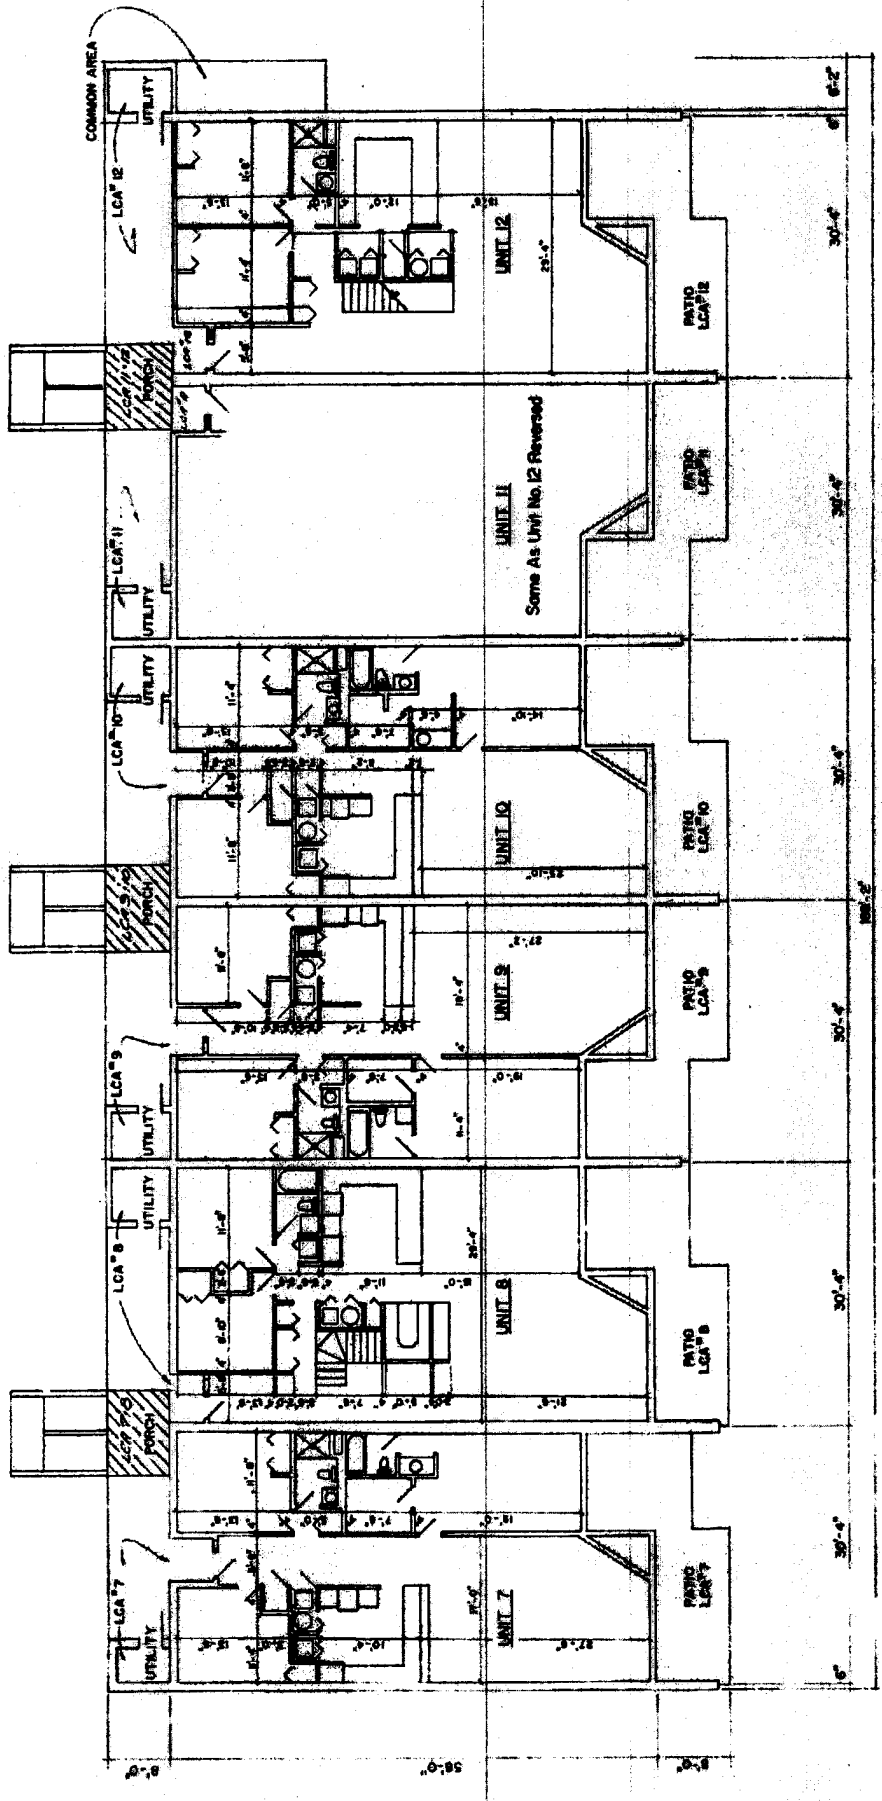


14755
 Revised June 18, 1980 10:45 AM
 Revised June 19, 1980 June 31st
 William J. Moore 26-2204-058

SECOND FLOOR PLAN
 SCALE 1/8" = 1'-0"

CATAWBA ISLAND CLUB
CONDOMINIUM NO. 8

15044
 26-2204-058
 William J. Moore
 Architect, 15044
 26-2204-058




GARBER'S

 FURNITURE, HOME DECOR, OFFICE FURNITURE


 22 S. SANDUSKY DELAWARE, OHIO 44374

10000 ft 6A

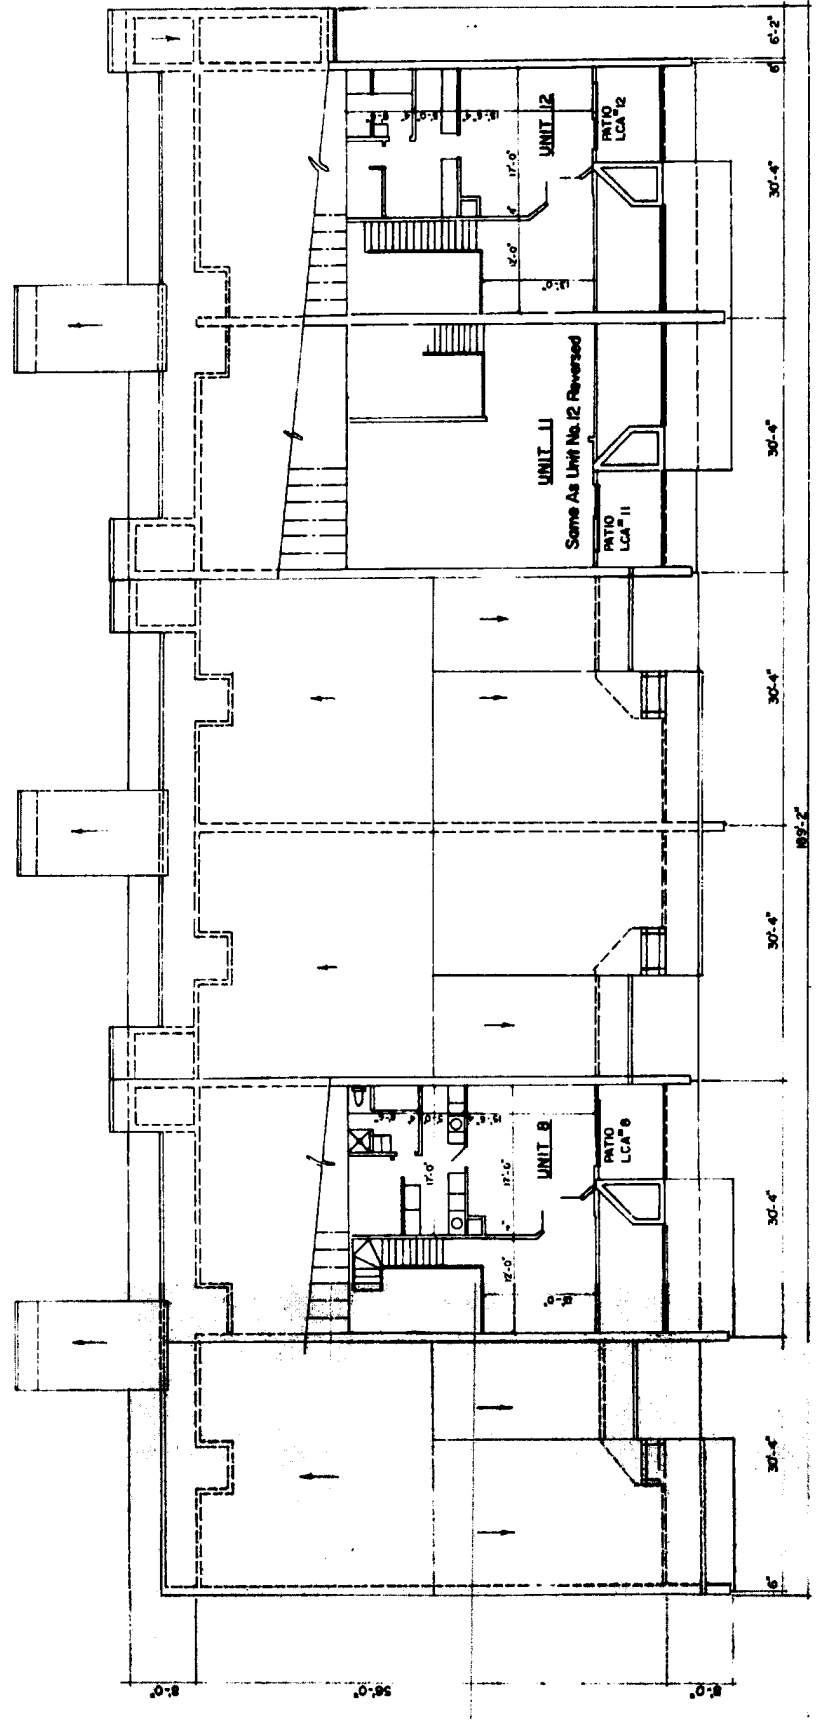

THIRD FLOOR PLAN
 SCALE 1/8" = 1'-0"
CATAWBA ISLAND CLUB
CONDOMINIUM NO. 8

11 JAN 55
 Revised June 12, 1982 / MS/SM
 Revised June 12, 1985 / Jm, MS
 William R. Gannon, Inc. 200/200

10000 ft 6A

 William R. Gannon, Inc.