



Foundation Plan

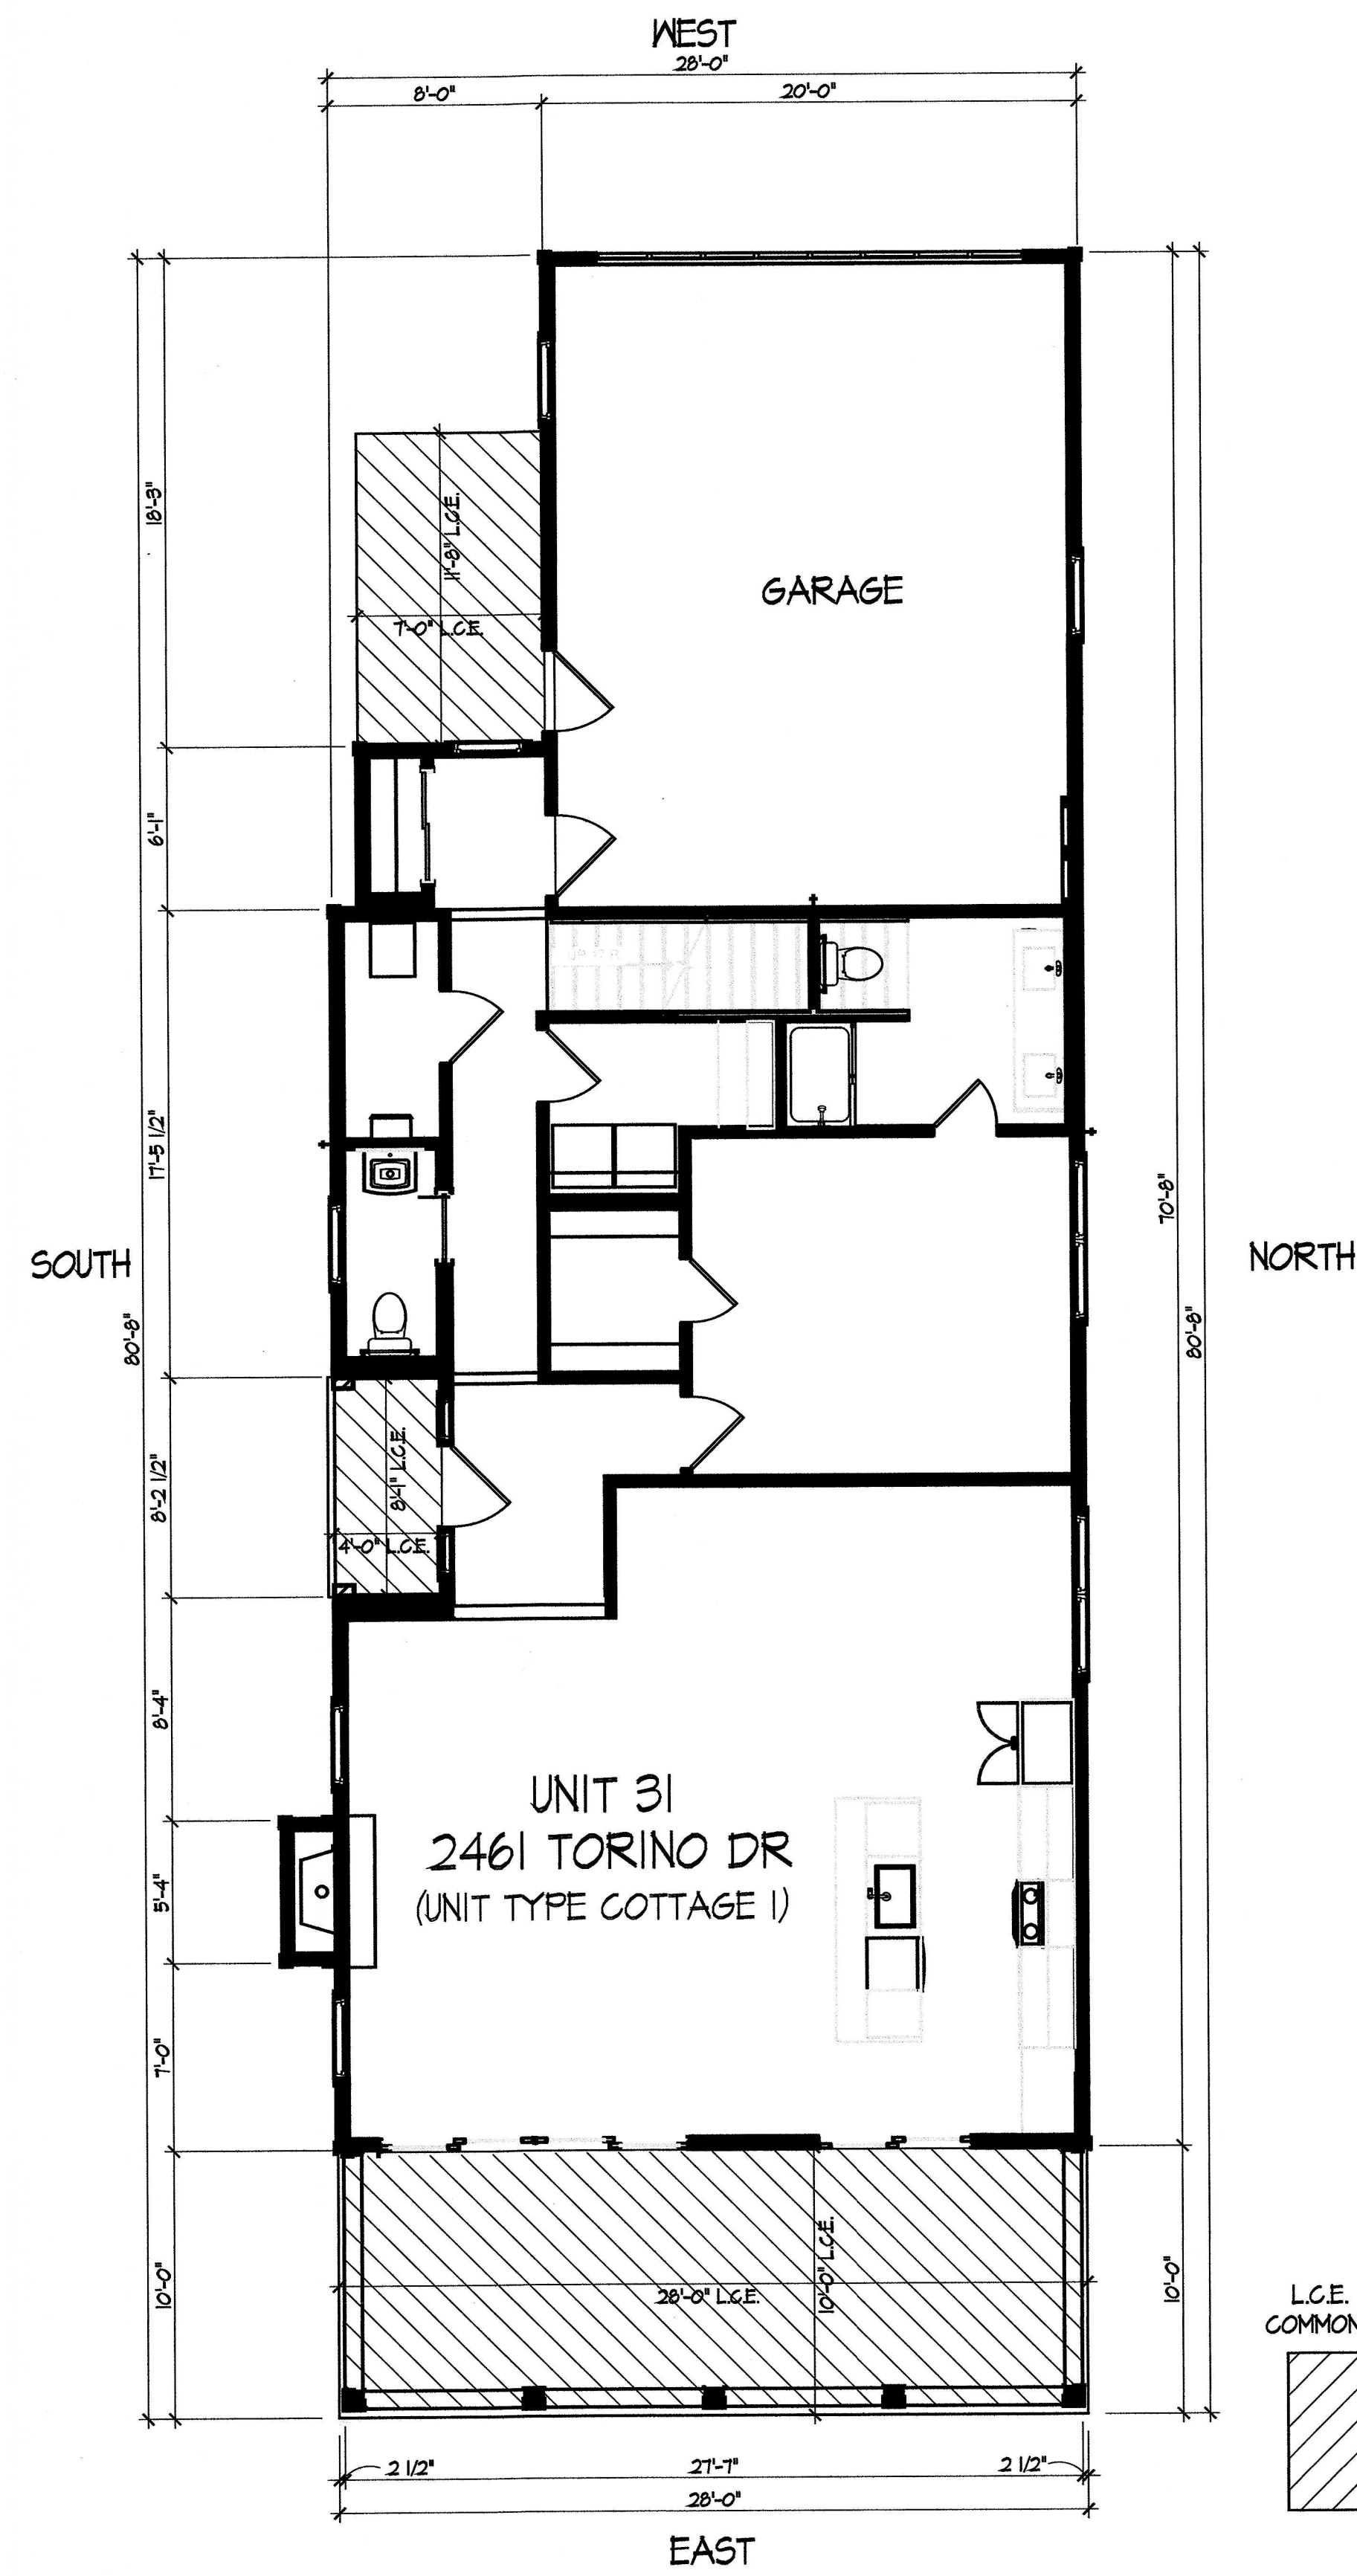

First Floor Plan

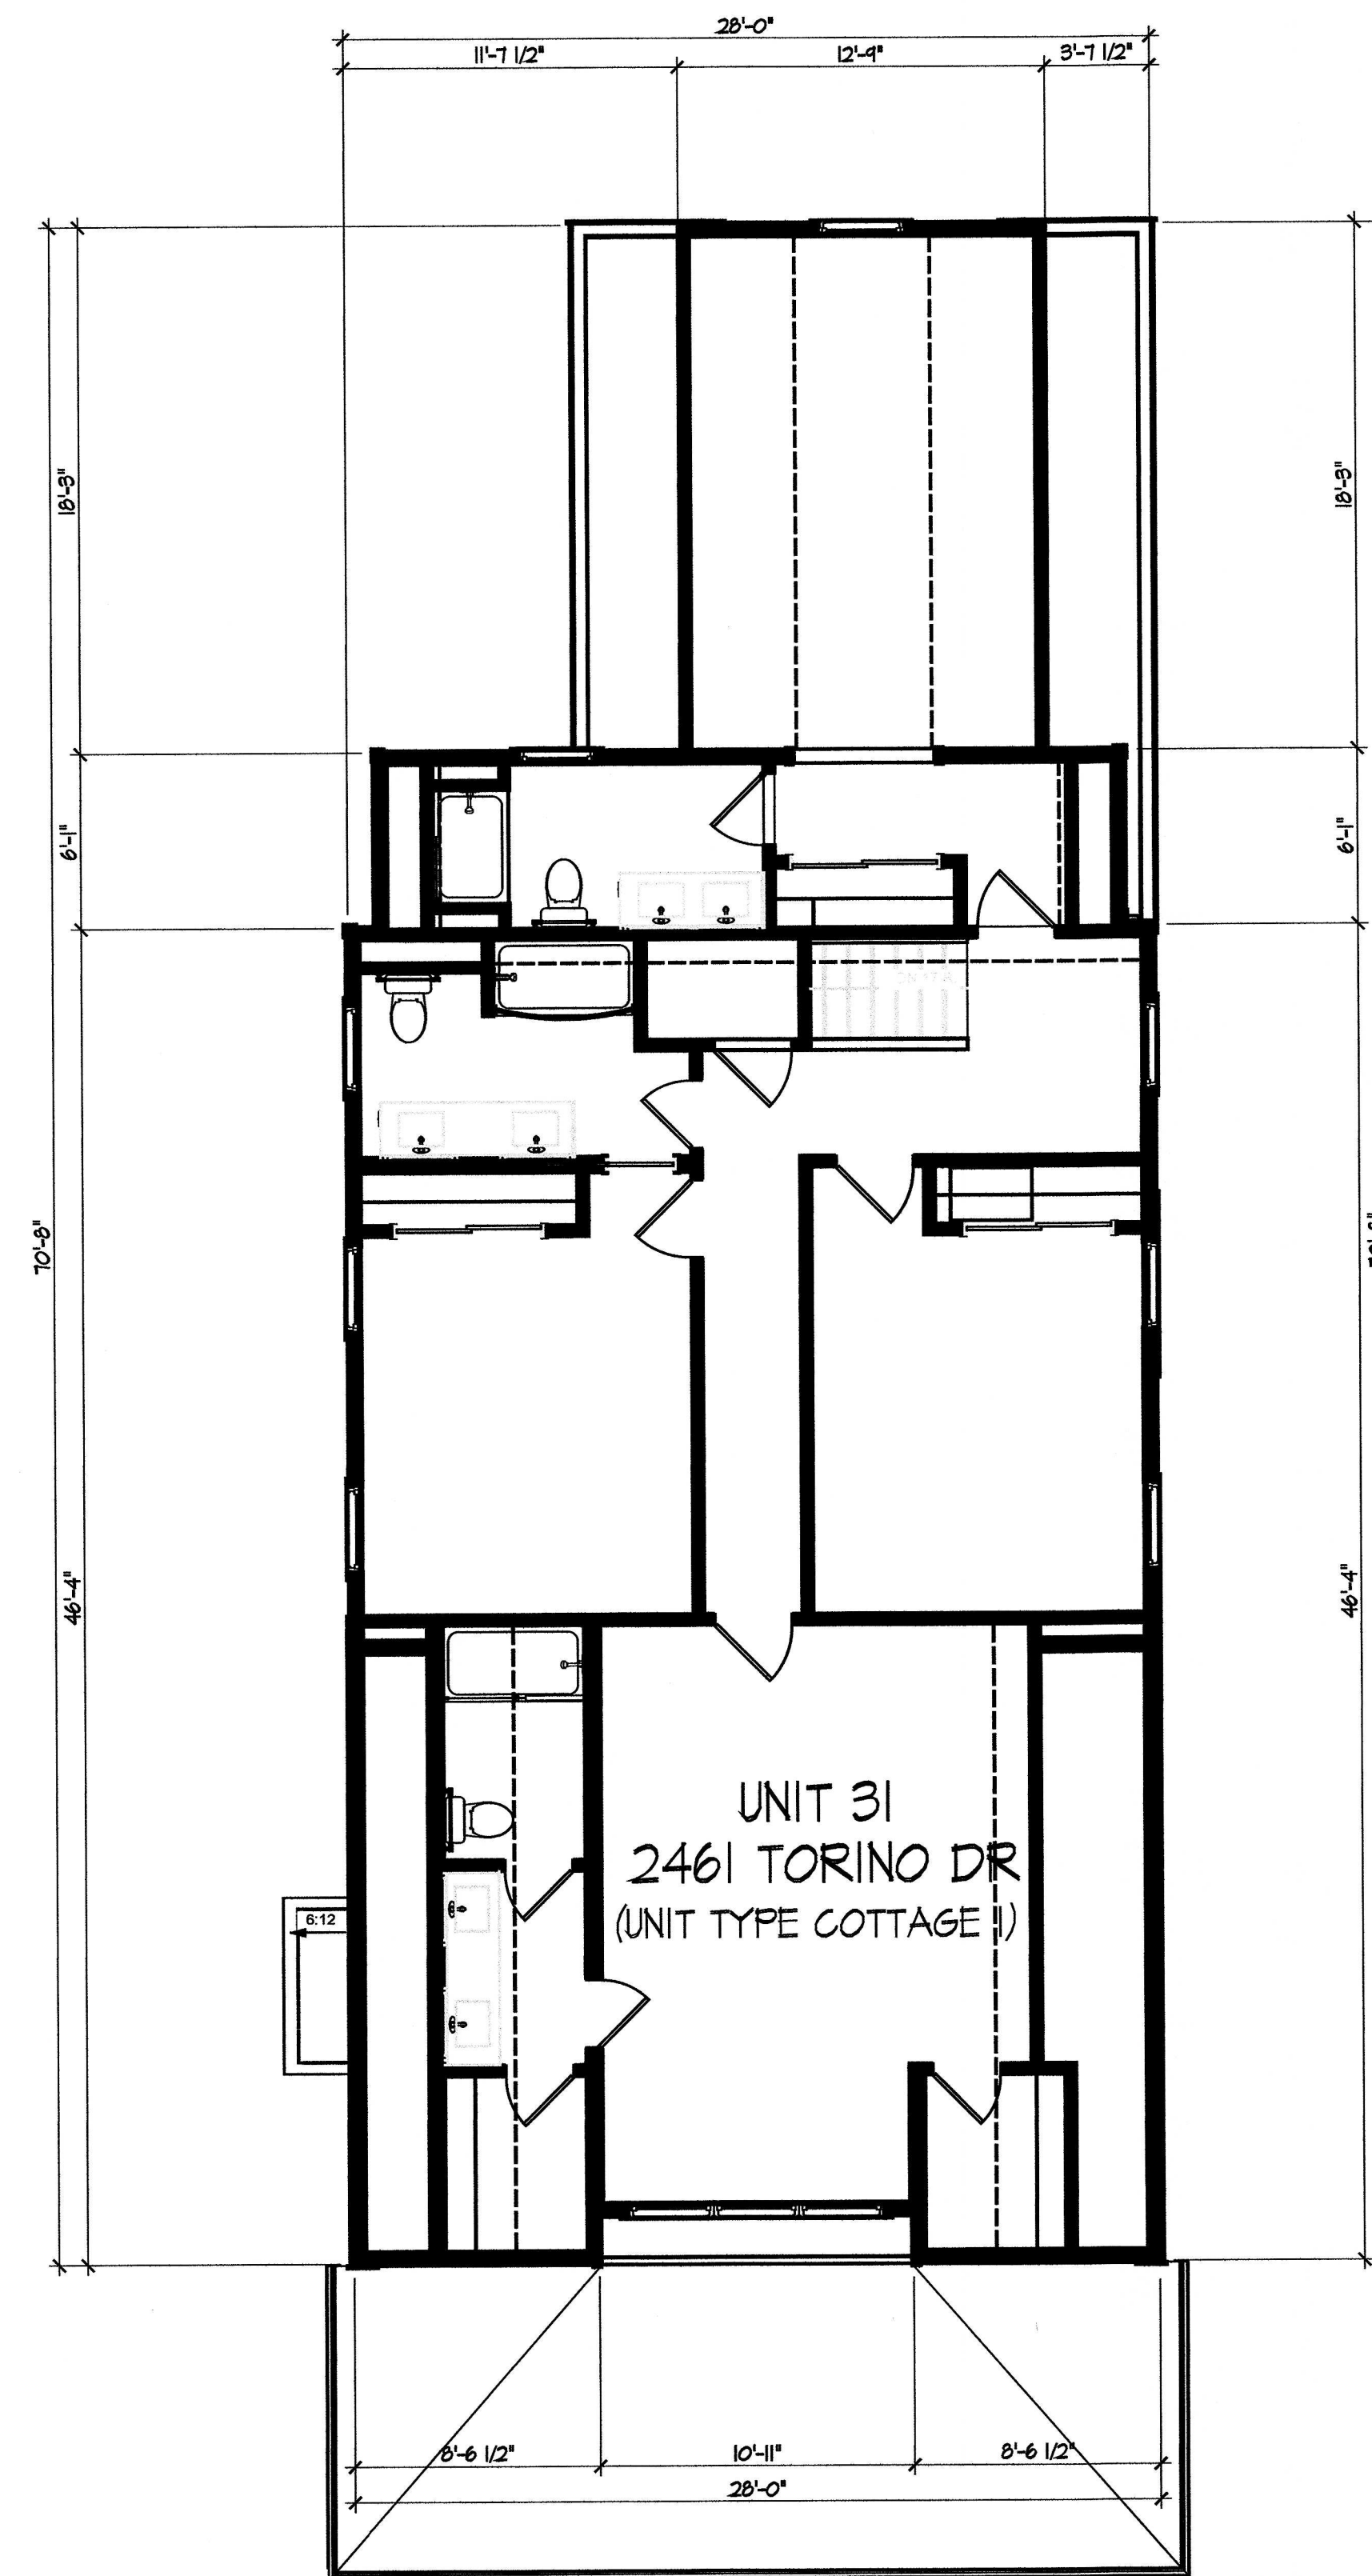

Second Floor Plan

DEAN A. WENZ
ARCHITECTS

2463 E. MAIN STREET
BEXLEY, OHIO 43209
(614) 239-6868
FAX (614) 239-9868

Fairway Cottages at Catawba Island Club
Documentation Drawings
Second Amendment

Architect Project Number
2020-046A

Sheet Number
9 of 14



WEST



SOUTH

UNIT 31
2461 TORINO DR
(UNIT TYPE COTTAGE 1)



EAST



NORTH

Elevations


DEAN A. WENZ
ARCHITECTS

2463 E. MAIN STREET
BEXLEY, OHIO 43209
(614) 239-6868
FAX (614) 239-9868

Fairway Cottages at Catawba Island Club
Documentation Drawings
Second Amendment


Architect Project Number
2020-046A

Sheet Number
10 of 14

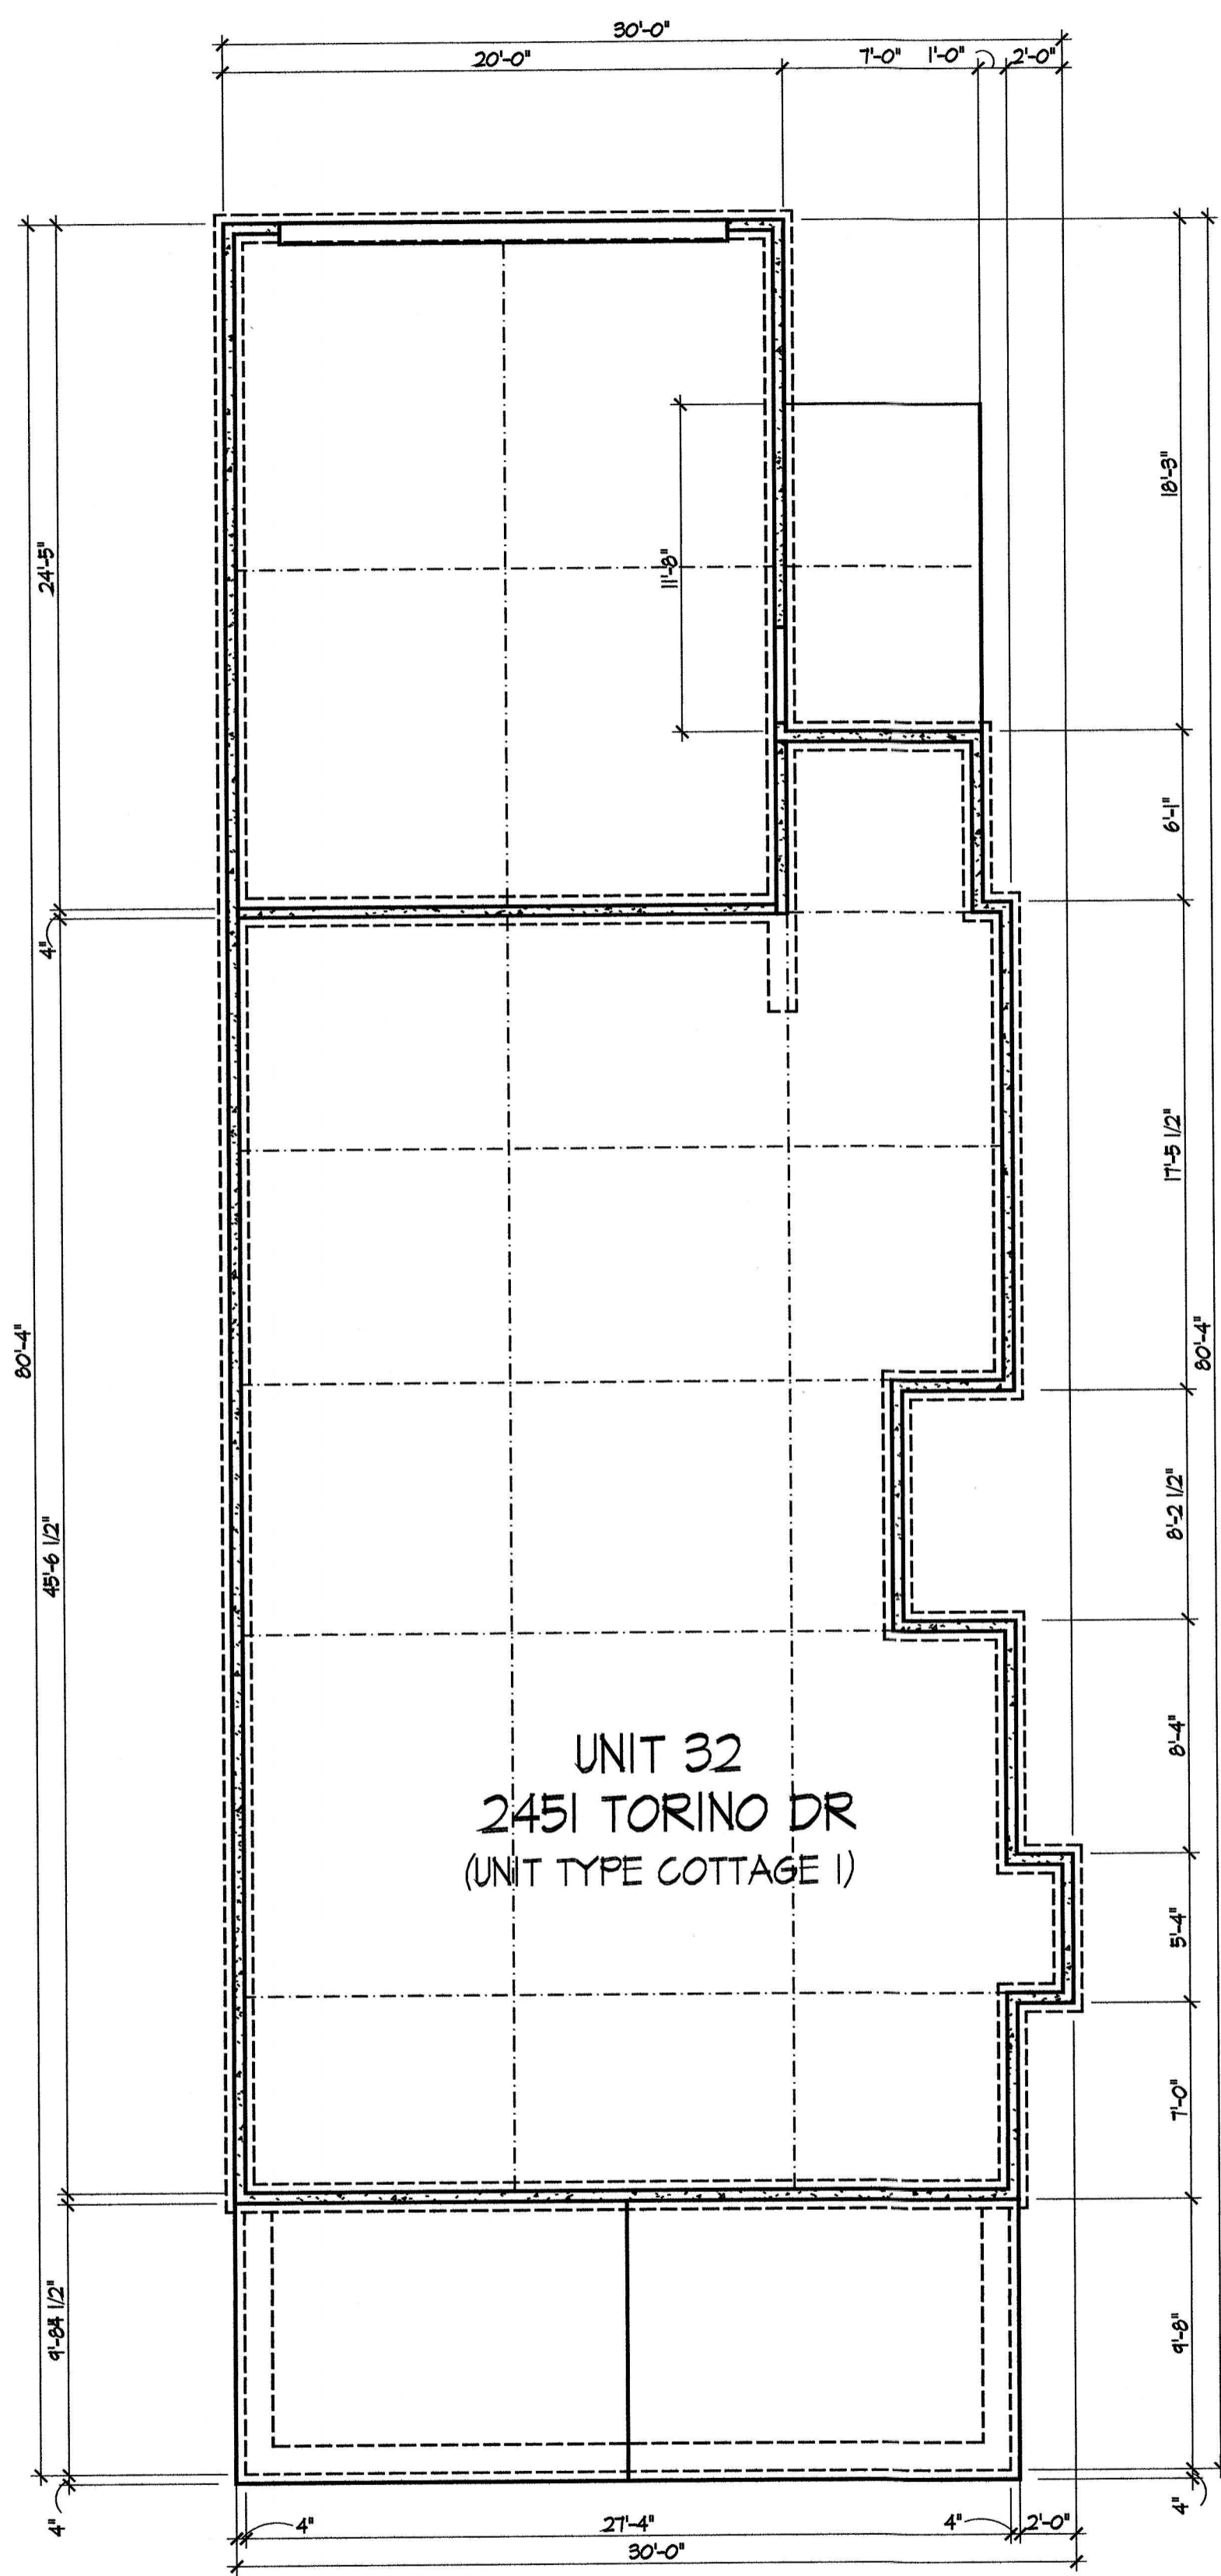


Foundation Plan

L.C.E. = LIMITED COMMON ELEMENT

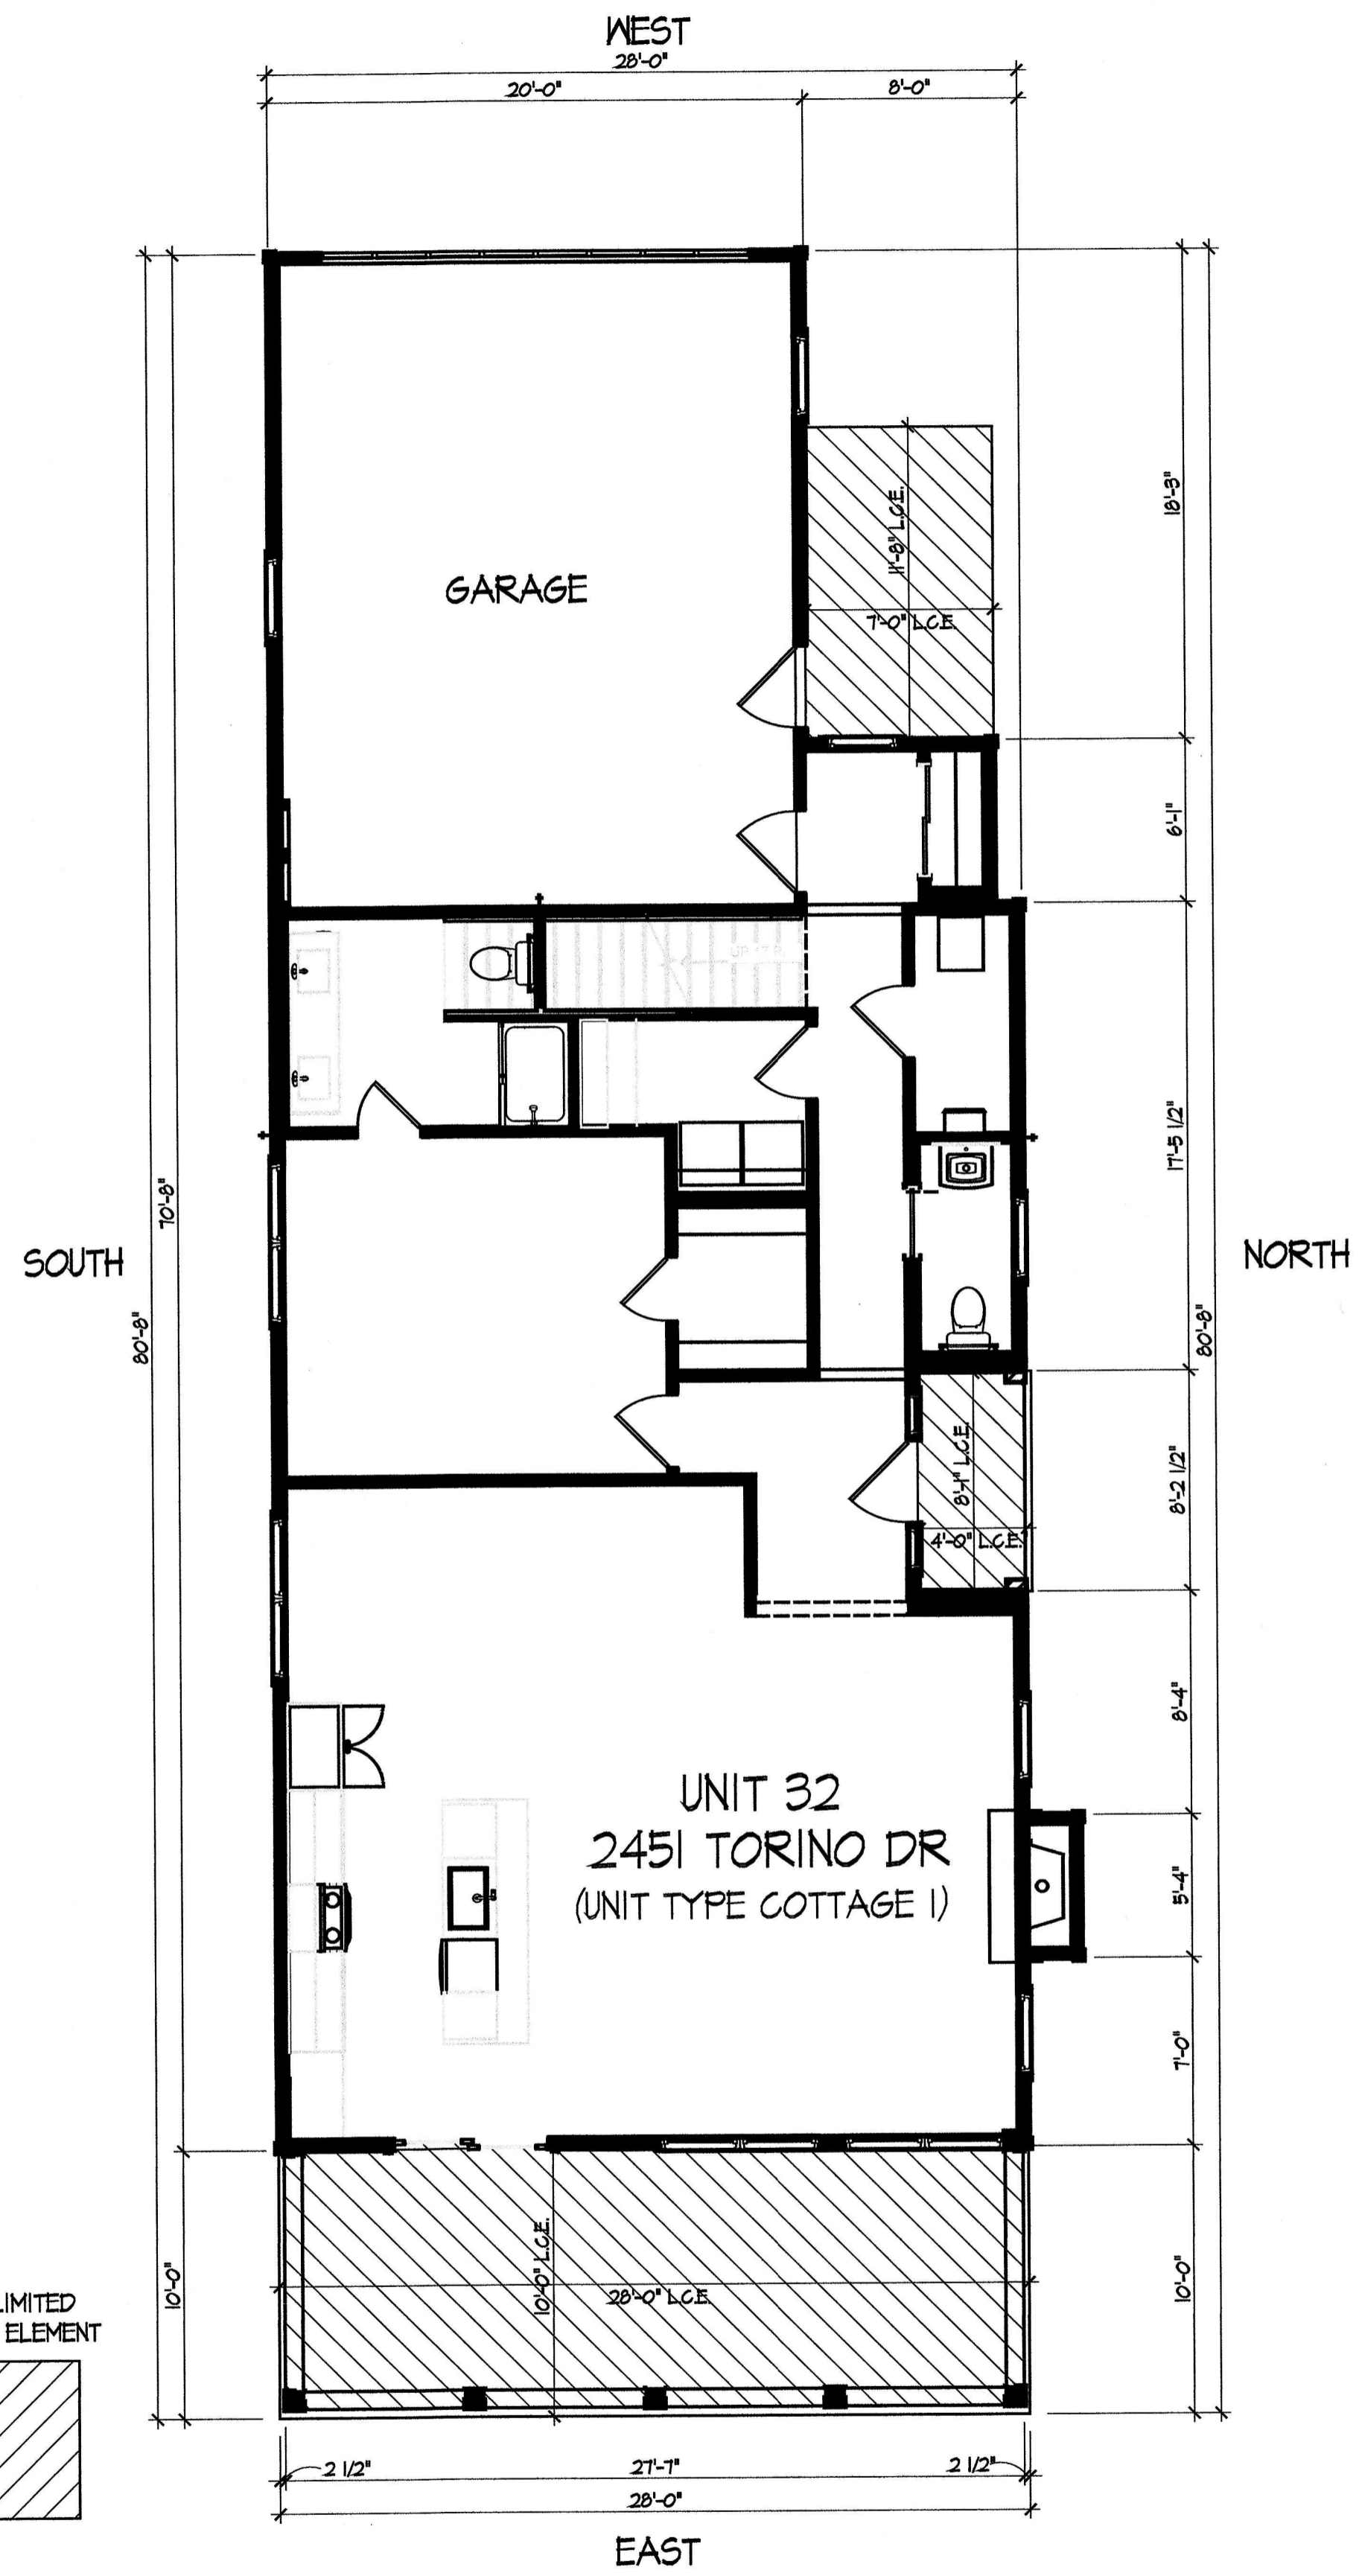

First Floor Plan

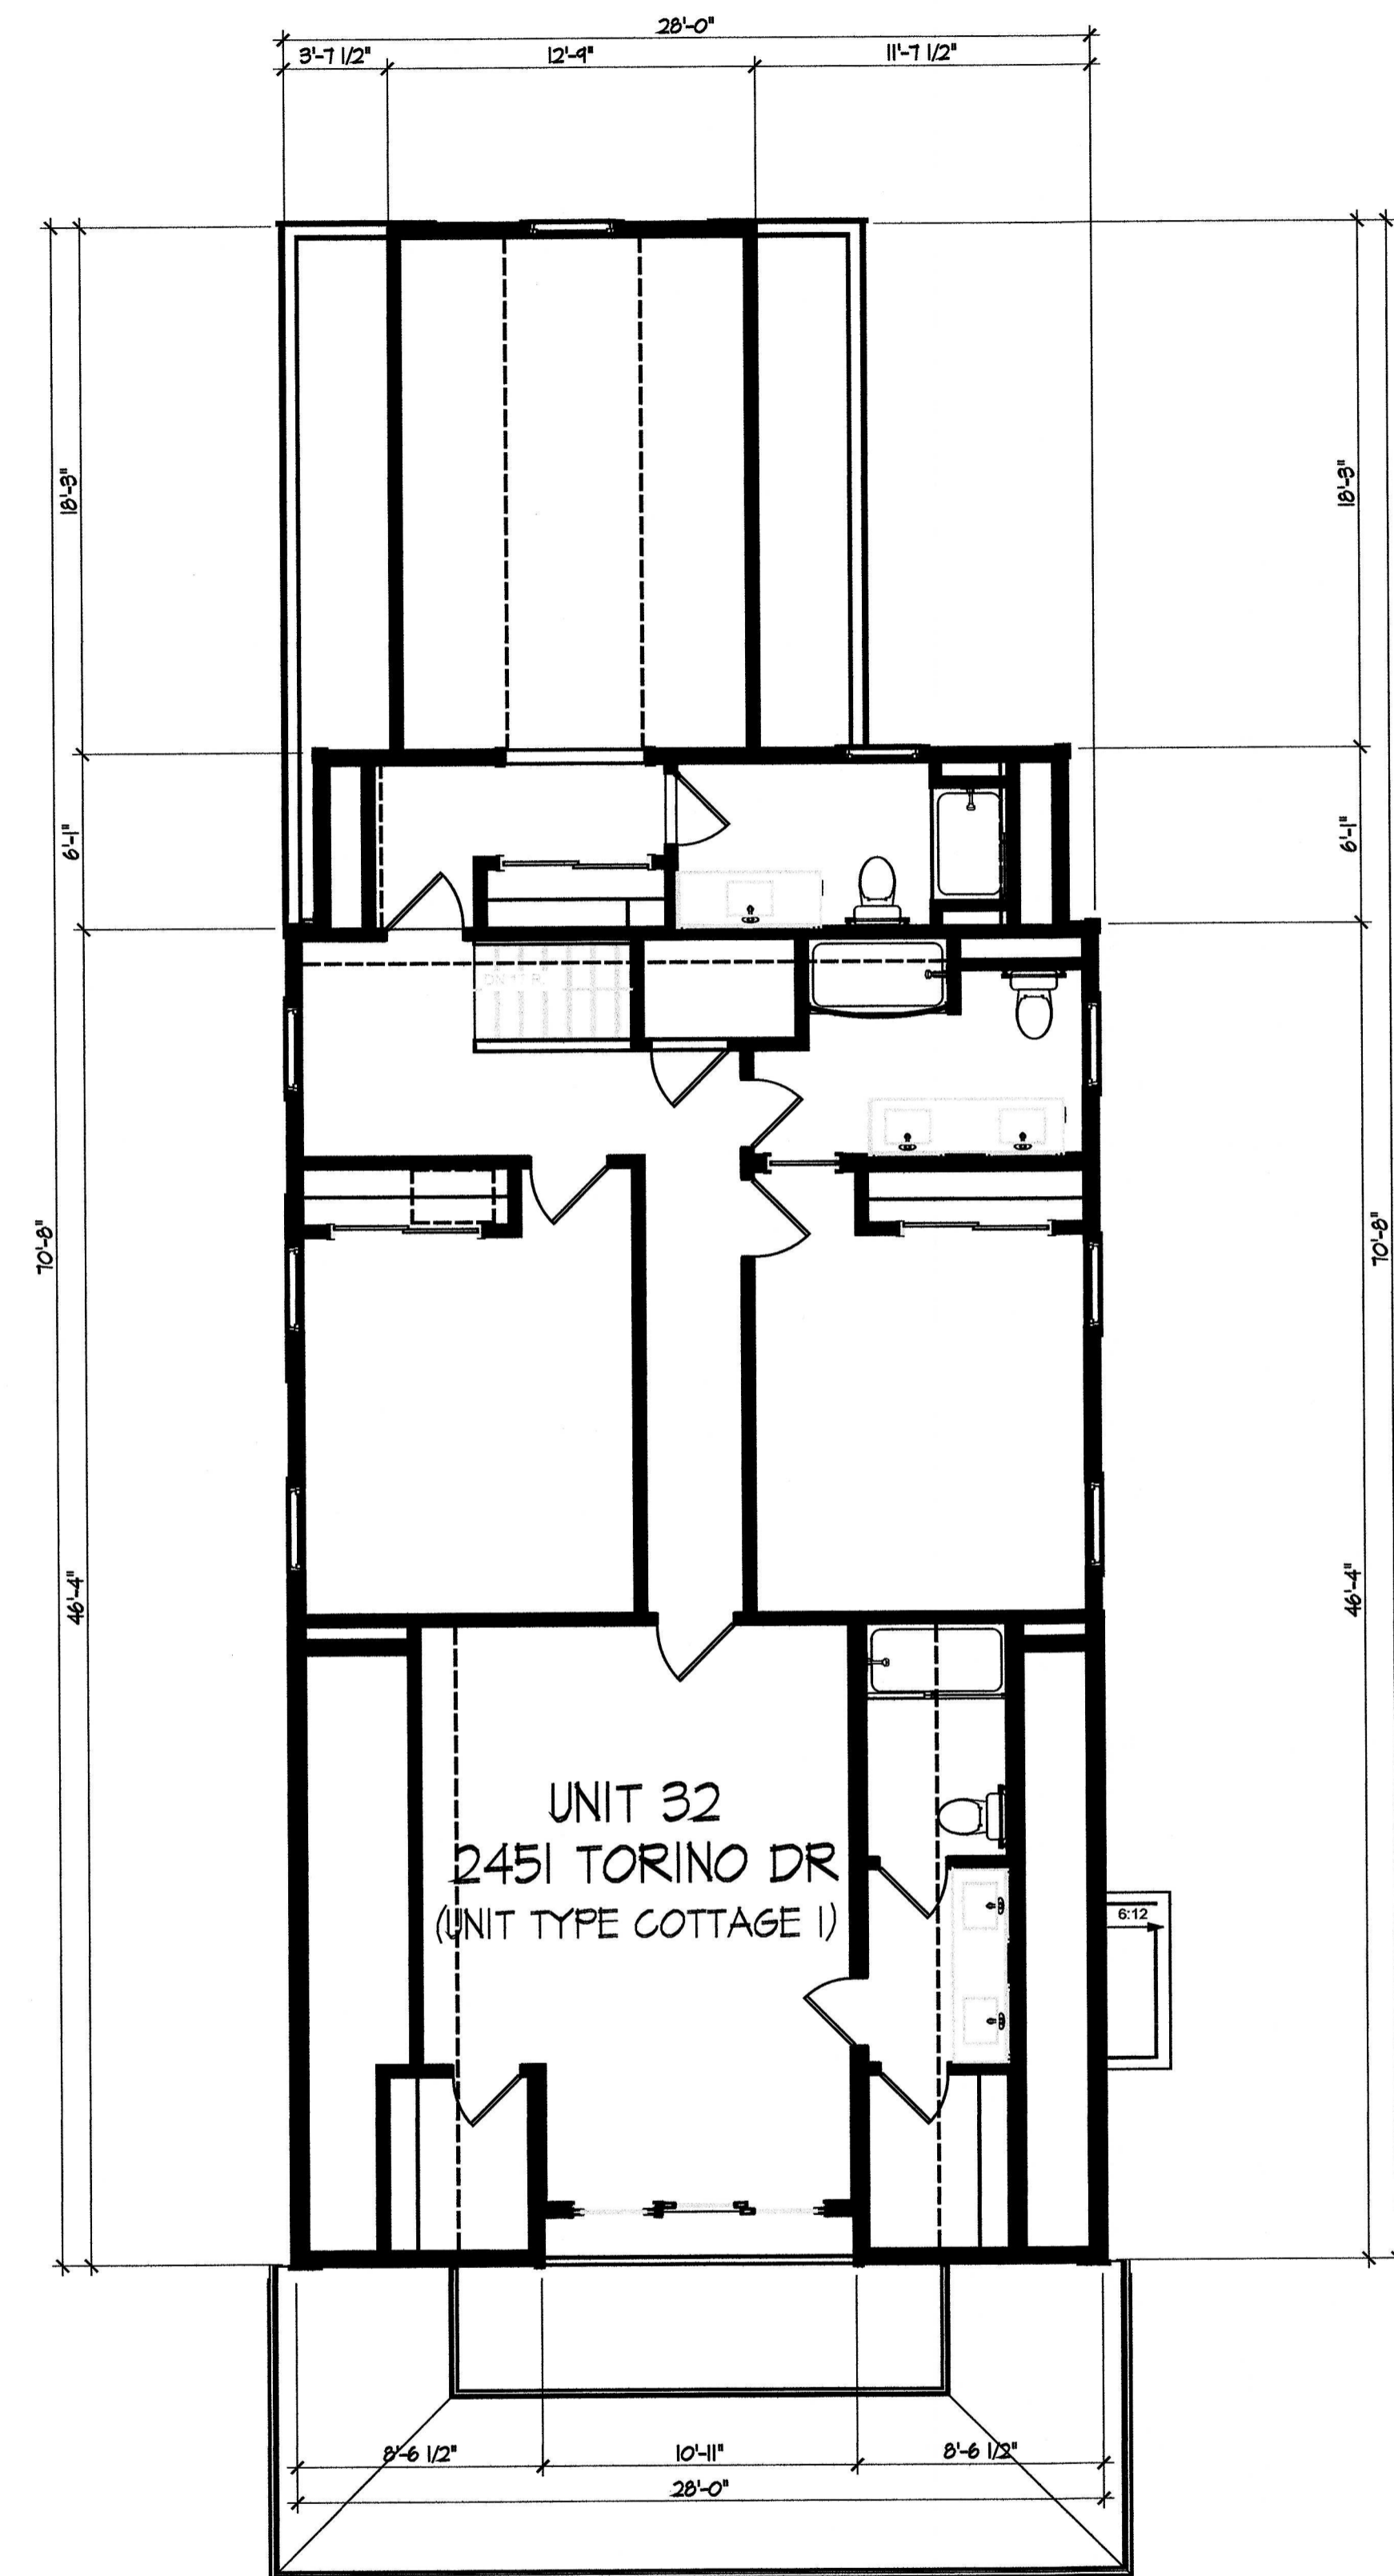

Second Floor Plan

DEAN A. WENZ
ARCHITECTS

2463 E. MAIN STREET
BEXLEY, OHIO 43209
(614) 239-6868
FAX (614) 239-9868

Fairway Cottages at Catawba Island Club
Documentation Drawings
Second Amendment

Architect Project Number
2020-046A

Sheet Number
11 of 14



WEST

- 2nd Flr Ceiling Ht
19'-9"
- 2nd Flr Window Ht
17'-7 7/8"
- Second Floor
10'-7 7/8"
- 1st Flr Ceiling Ht
9'-1 1/8"
- 1st Flr Window Ht
7'-0"
- First Floor
0'-0"



NORTH

UNIT 32
2451 TORINO DR
(UNIT TYPE COTTAGE 1)

- Bedrm 5 Clg. Ht
17'-5"
- Bedroom 5 Flr
9'-3 7/8"
- 1st Flr Entry/Garage Clg Ht
8'-1 1/8"
- 1st Flr Window Ht
7'-0"
- First Floor
0'-0"



EAST



SOUTH

Elevations


DEAN A. WENZ
ARCHITECTS

2463 E. MAIN STREET
BEXLEY, OHIO 43209
(614) 239-6868
FAX (614) 239-9868


Fairway Cottages at Catawba Island Club
Documentation Drawings
Second Amendment

Architect Project Number
2020-046A


Sheet Number
12 of 14

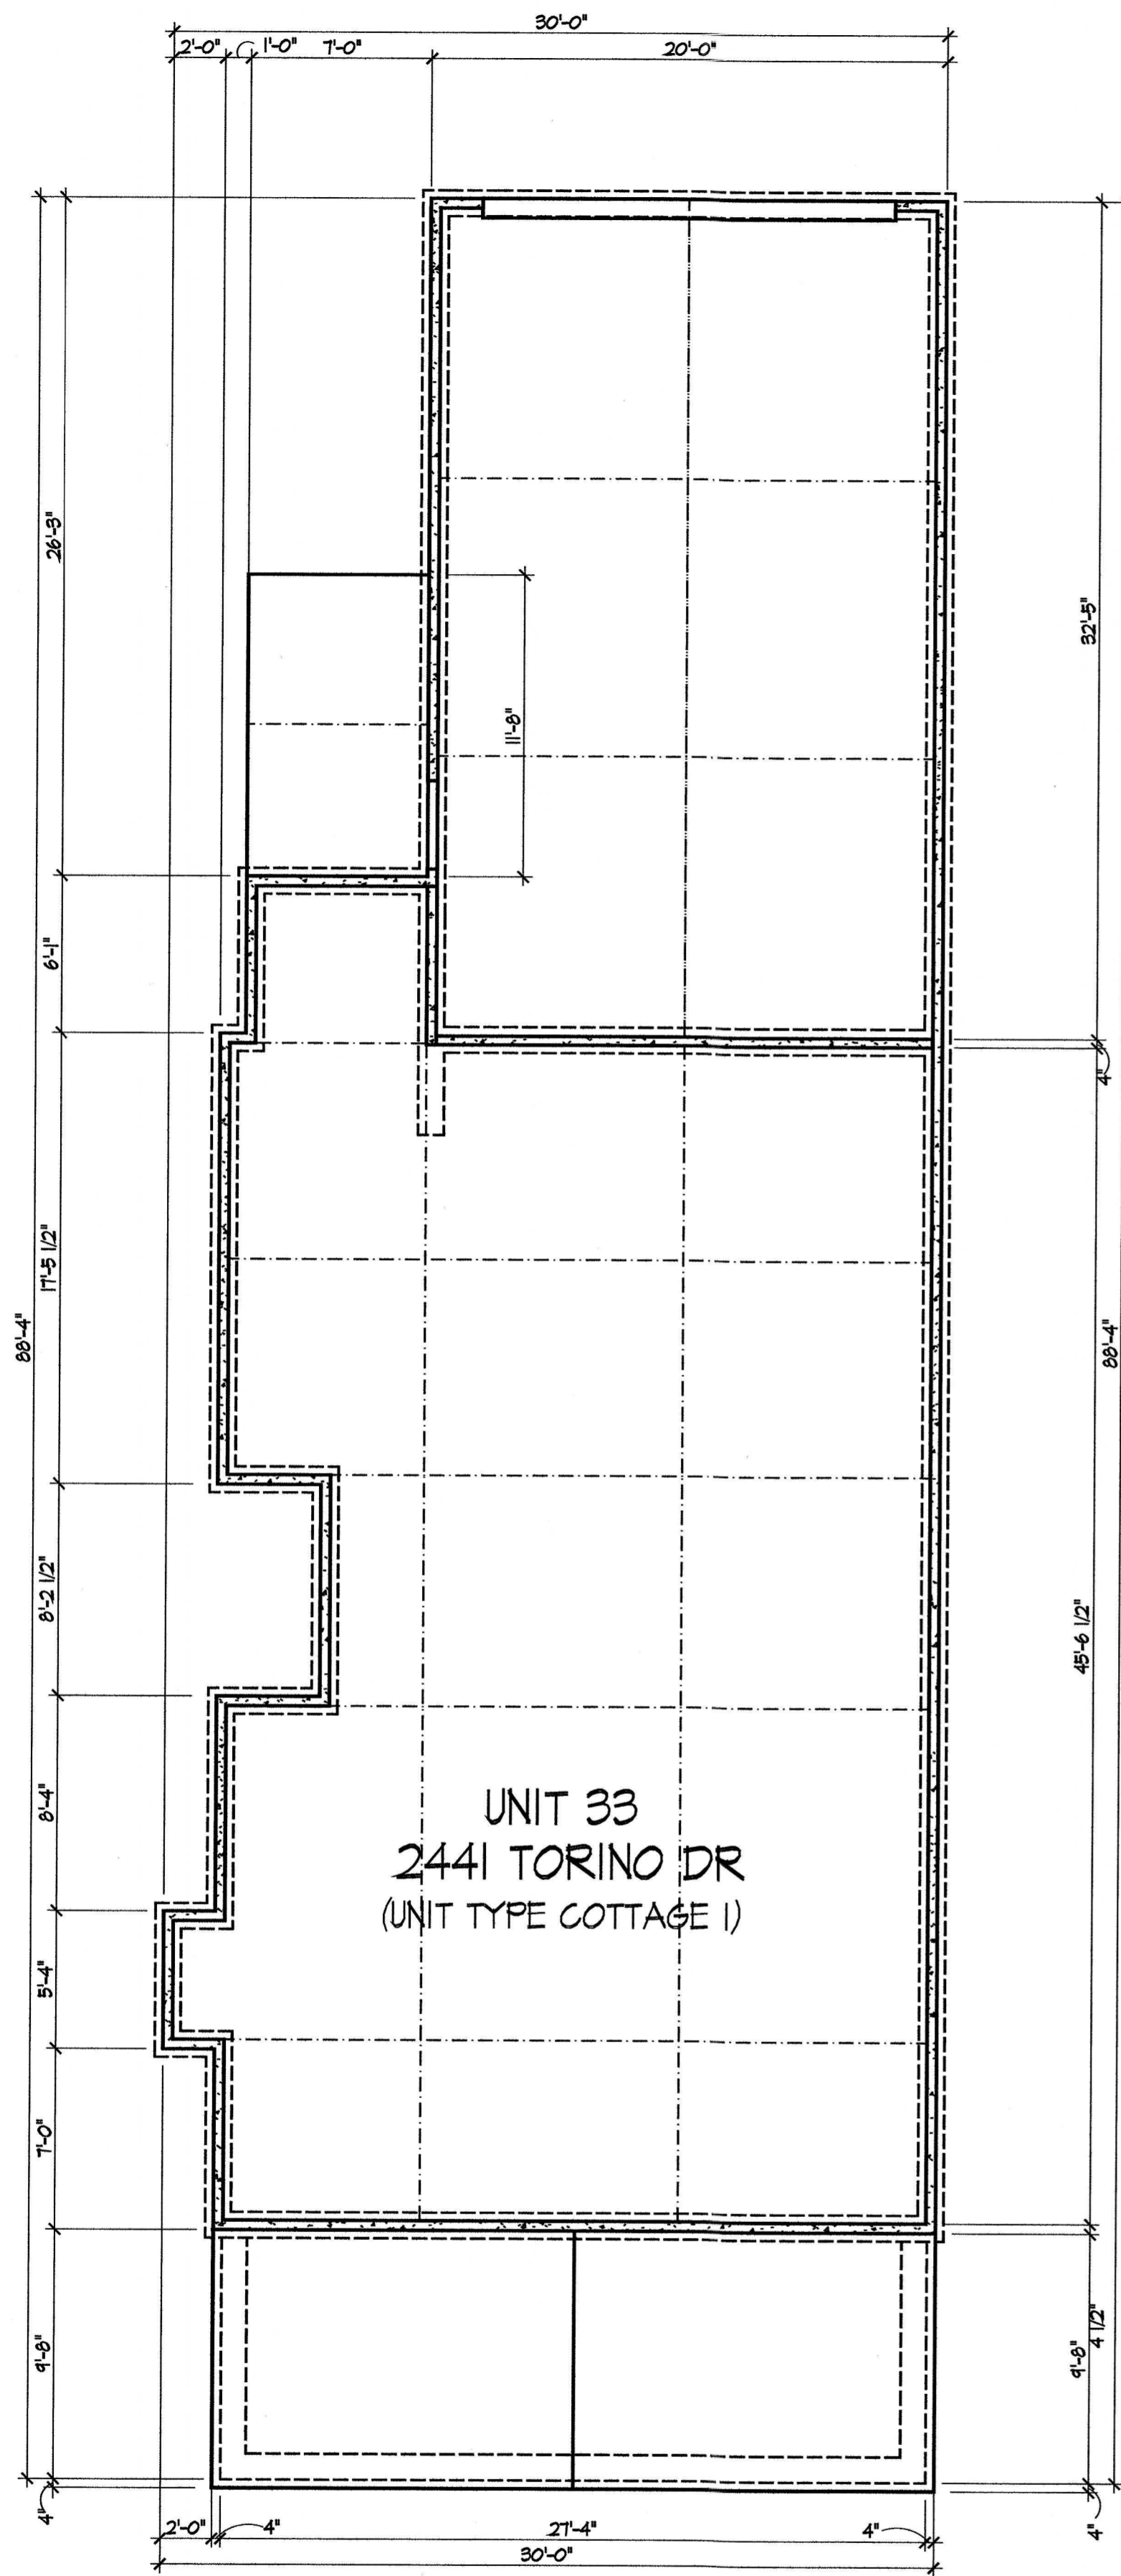

Foundation Plan

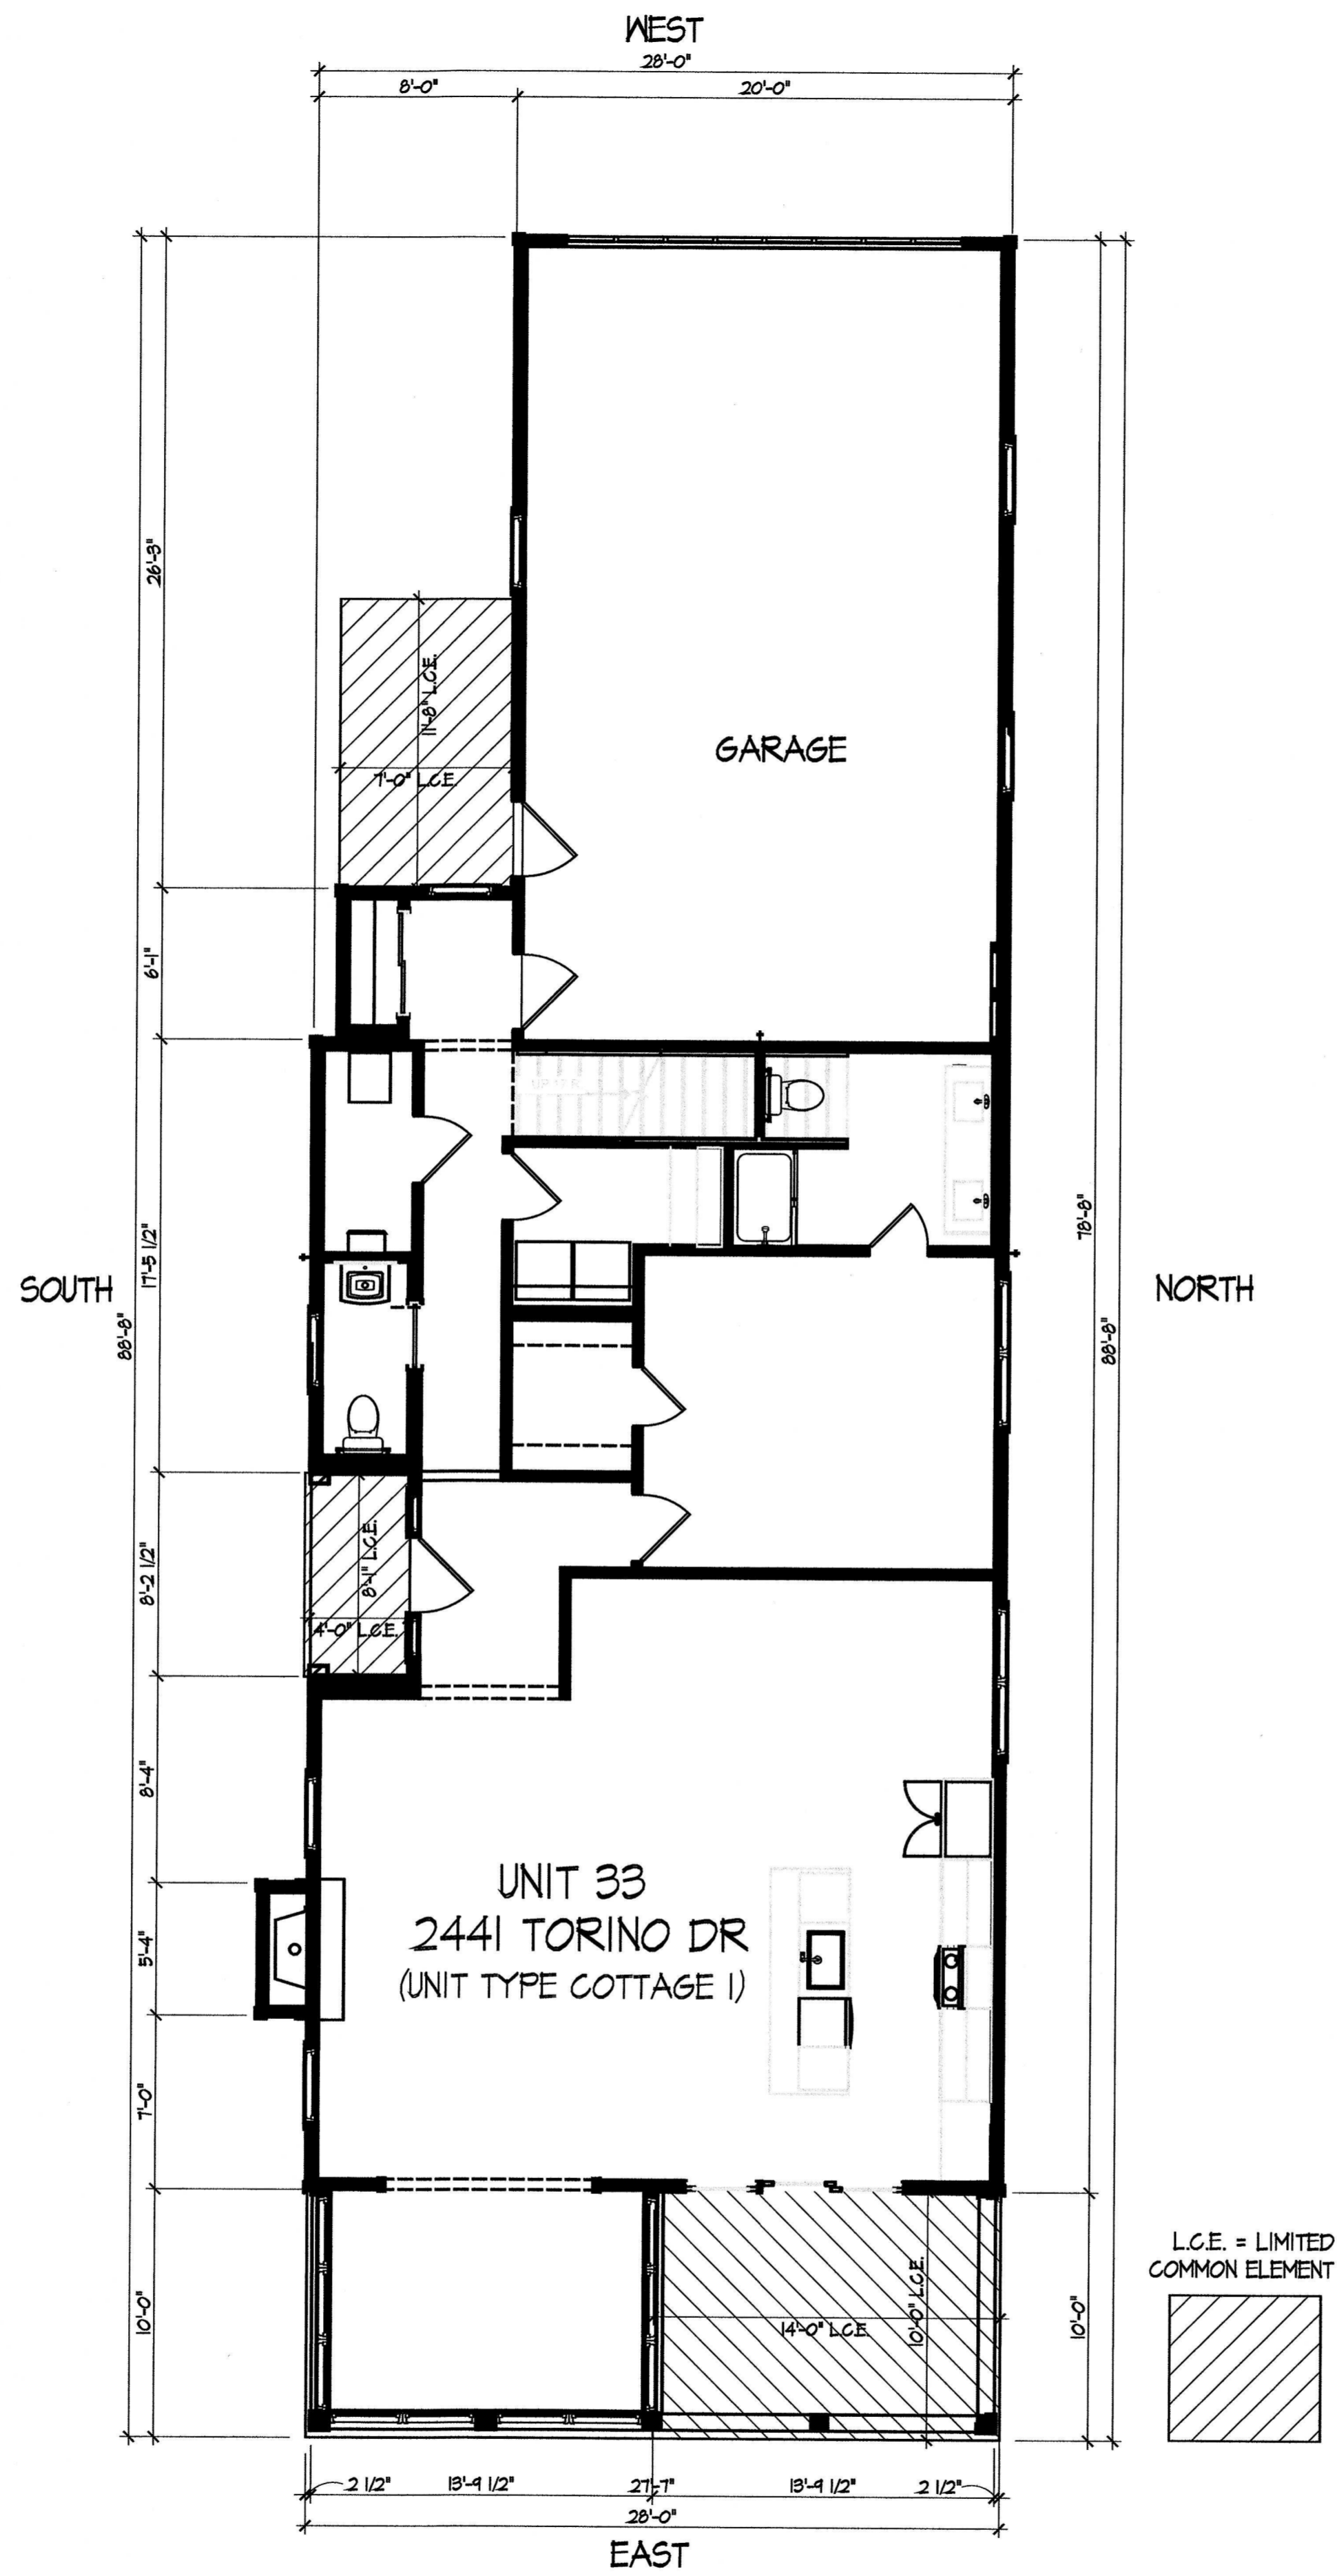


First Floor Plan

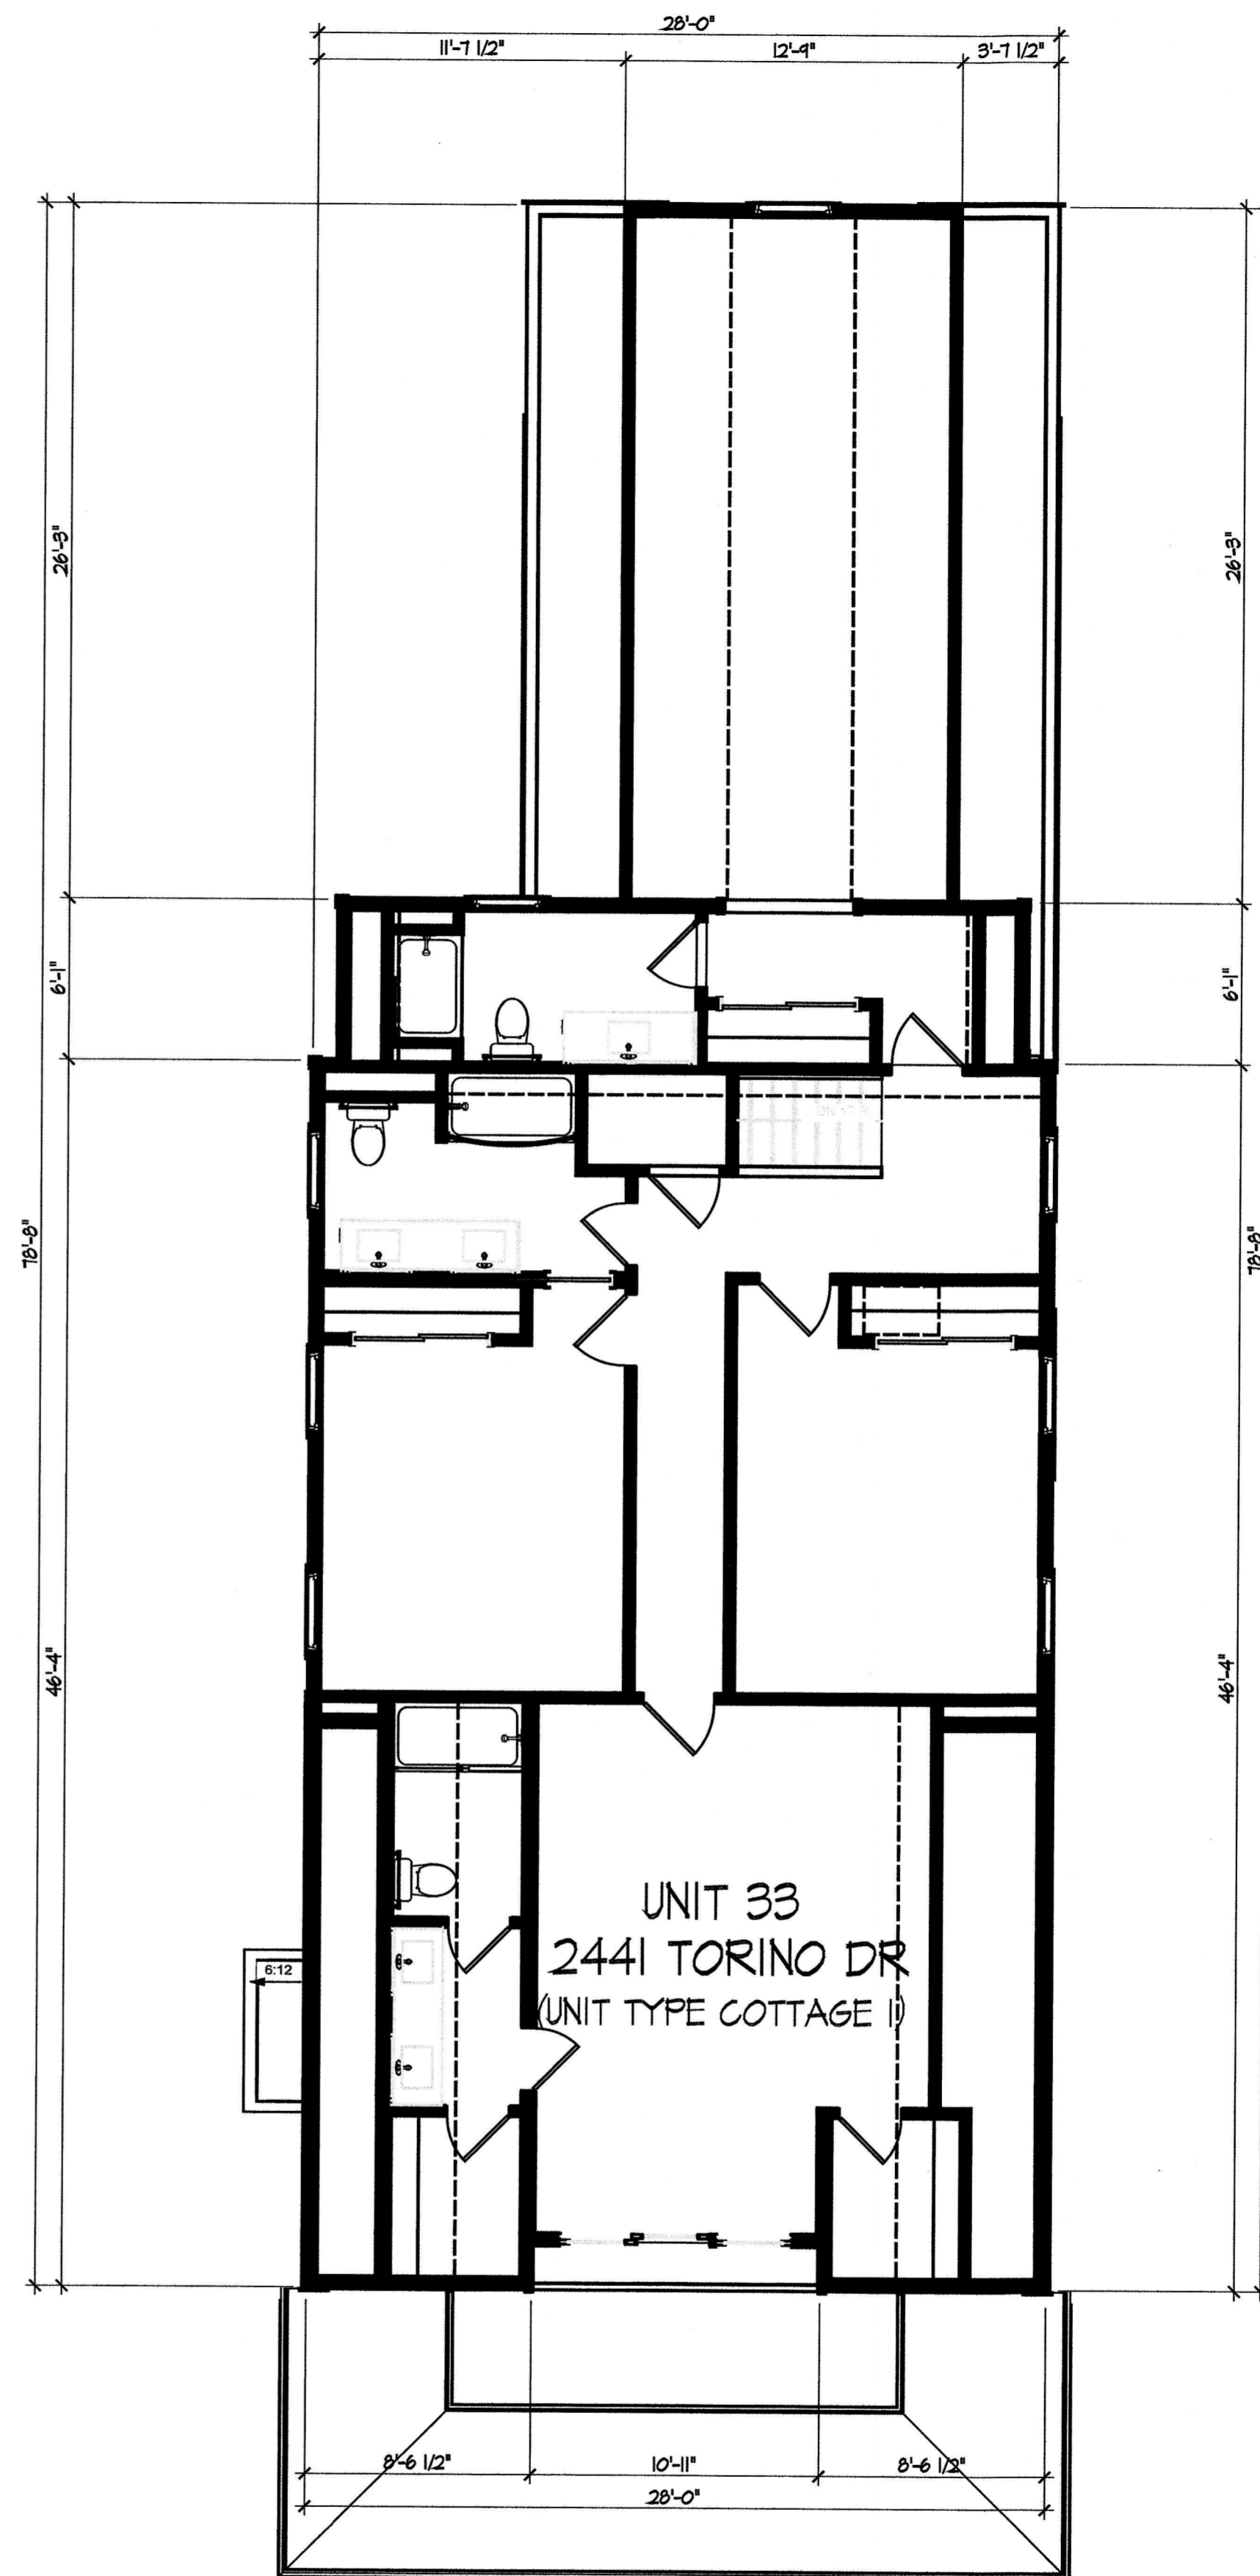

Second Floor Plan

DEAN A. WENZ
ARCHITECTS
2463 E. MAIN STREET
BEXLEY, OHIO 43209
(614) 239-6868
FAX (614) 239-9868

Fairway Cottages at Catawba Island Club
Documentation Drawings
Second Amendment

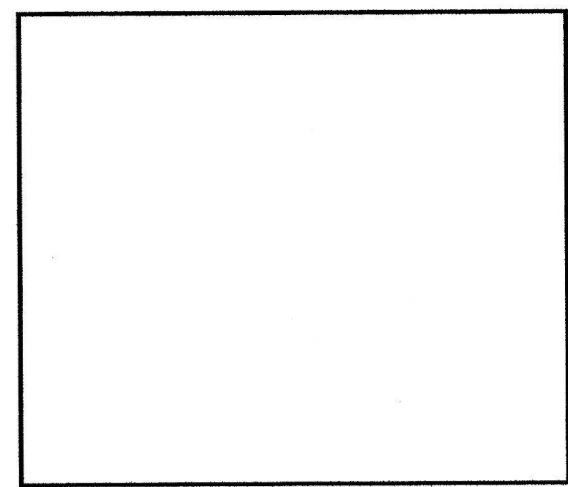

DEAN A. WENZ
ARCHITECTS

2463 E. MAIN STREET
BEXLEY, OHIO 43209
(614) 239-6868
FAX (614) 239-9868

Fairway Cottages at Catawba Island Club
Documentation Drawings
Second Amendment



WEST



SOUTH

UNIT 33
2441 TORINO DR
(UNIT TYPE COTTAGE 1)

- Bedrm 5 Clo. Ht
17'-5"
- Bedroom 5 Flr
9' - 3 7/8"
- 1st Flr Entry/Garage Clo Ht
8' - 1 1/8"
- 1st Flr Window Ht
7' - 0"
- First Floor
0' - 0"

- 2nd Flr Ceiling Ht
19'-9"
- 2nd Flr Window Ht
17'-7 7/8"
- Second Floor
10' - 7 7/8"
- 1st Flr Ceiling Ht
9' - 1 1/8"
- 1st Flr Window Ht
7' - 0"
- First Floor
0' - 0"



EAST



NORTH

Elevations

HARTUNG TITLE

Inst #20240002638

Architect Project Number
2020-046A

Sheet Number
14 of 14