





M.E.S.

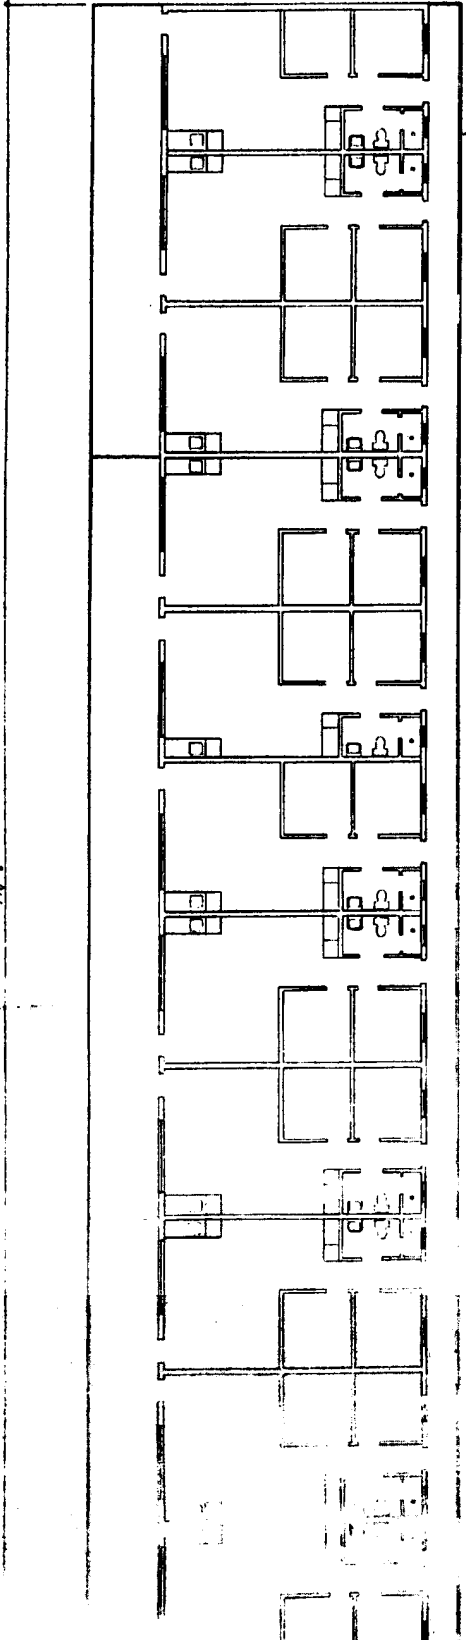

UPPER PLAN

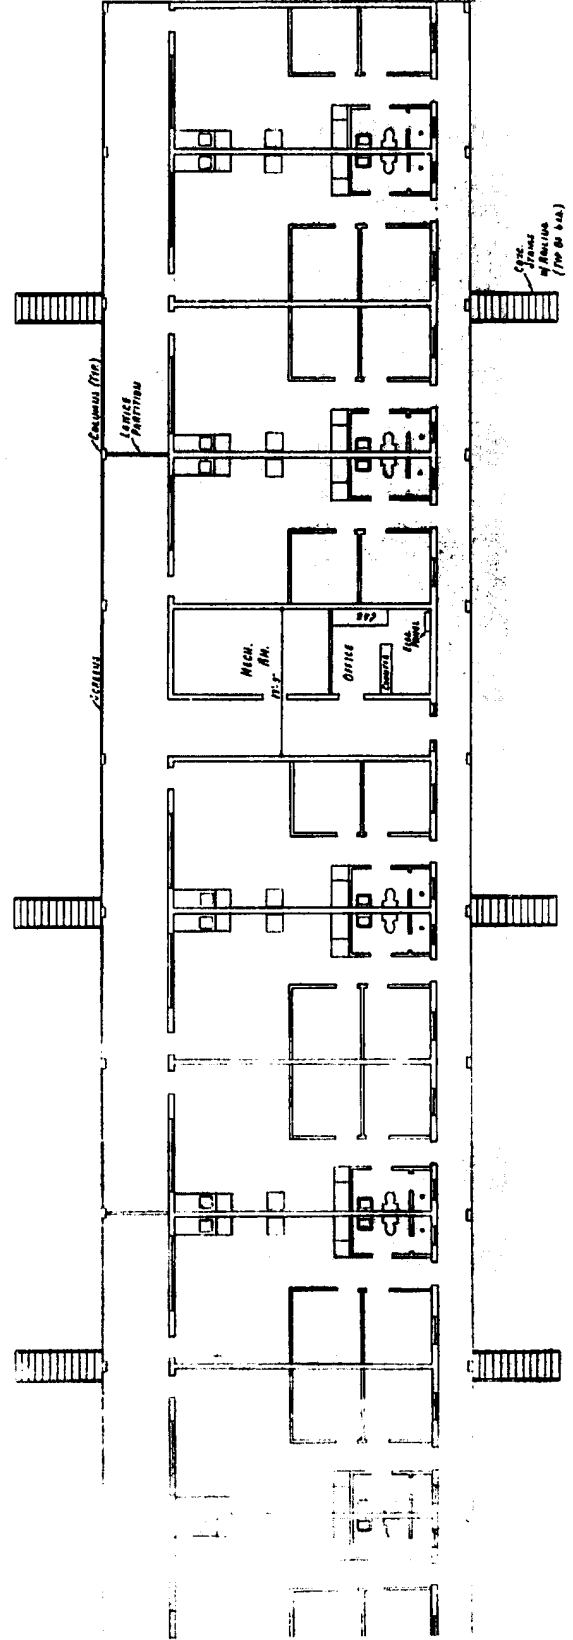


LOWER PLAN

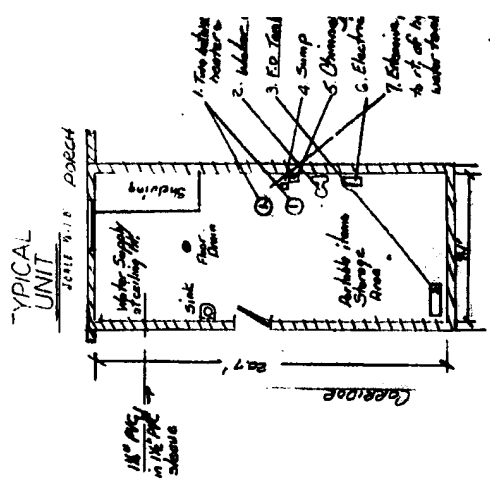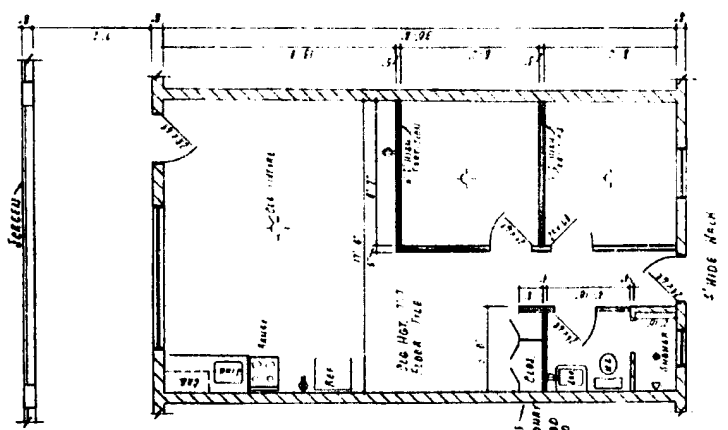


OFFICE Schematics of Utility

FLOOR PLAN	
DATE:	
SCALE:	1/8" = 1'-0"
HARRISVIEW COLLEGE	
208	

#1260

 


1/24/11 1/19/10

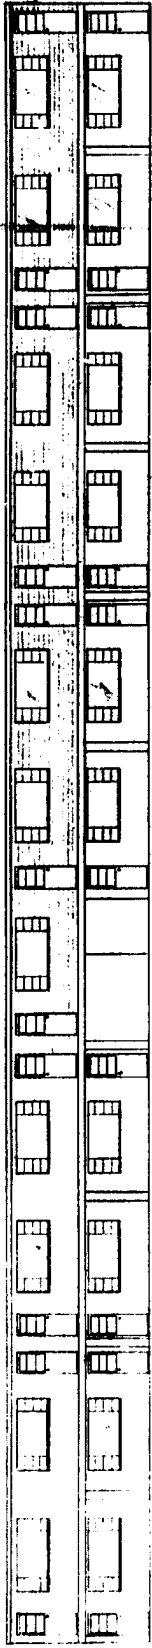


NORTH ELEV.


Drawn Section 2 23-1103
for Island for Security

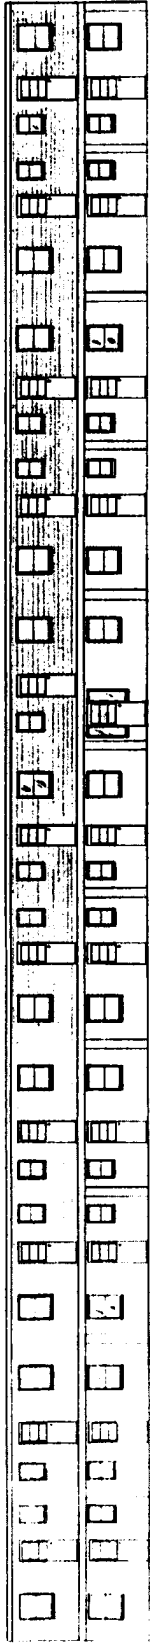


SOUTH ELEV.

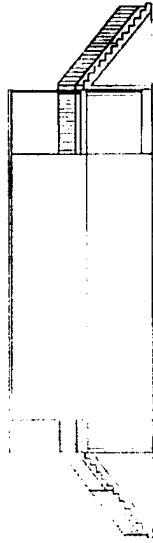

WEST ELEV.

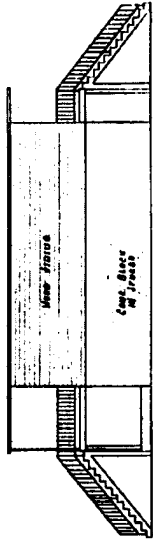

EAST ELEV.

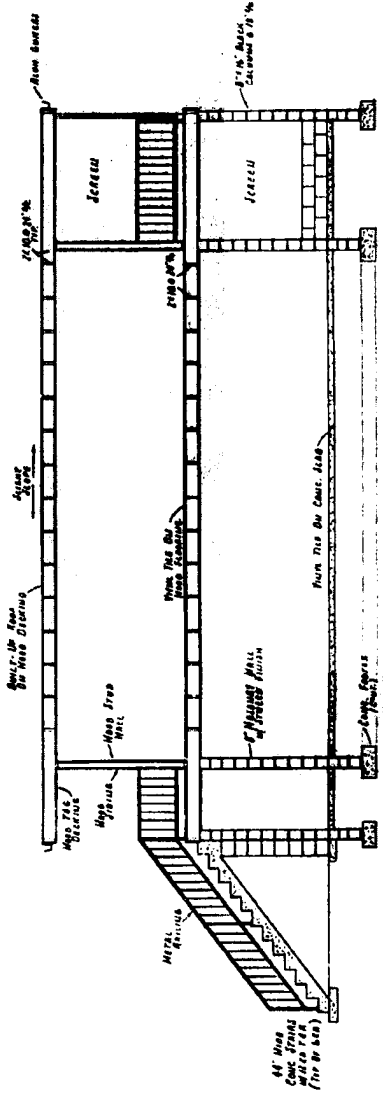

SECTION (TYP)

Scale 1/4" = 1'-0"

ELEVATIONS - SECTION

DATE: 1/19/10
BY: [Signature]

ISLAND WITH CORNER

1/23/10

[Signature]

SECTION (TYP)
Scale 1/4" = 1'-0"