


# 21275 VOL. 21 PG. 10-A


MADE BY  
 DATE  
 CHECKED BY  
 DATE

1000 Co. Ohio. Fee \$ 23.40

PREPARED BY  
 ENGINEER  
 ARCHITECT  
 22 S. SANDUSKY, DELAWARE, OHIO 44824

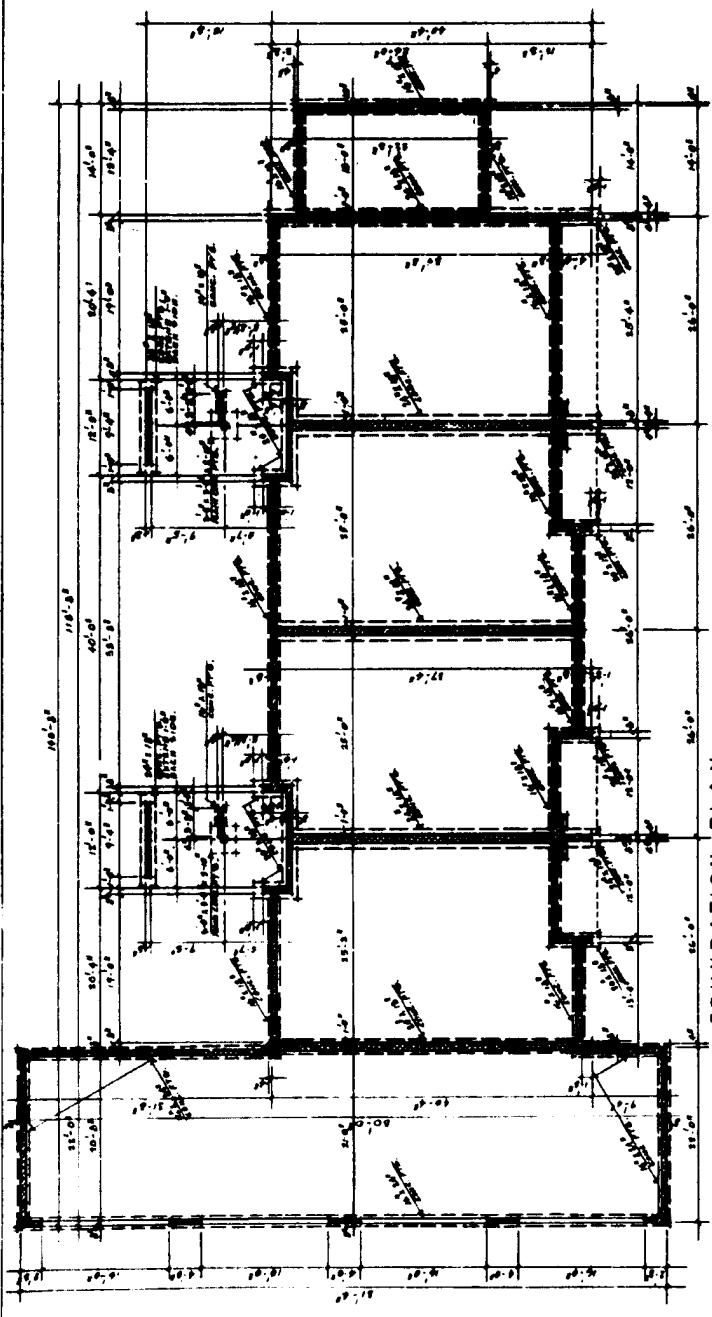

FOUNDATION PLAN.

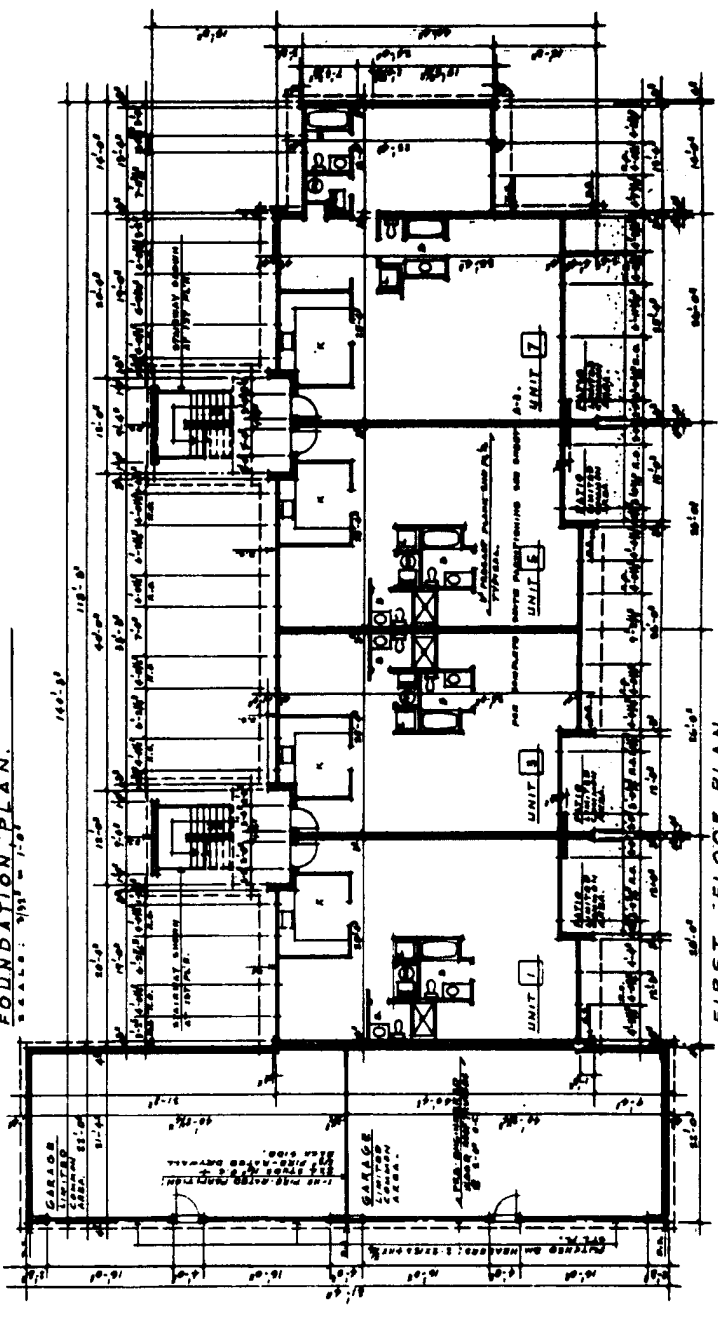

FIRST FLOOR PLAN



	SHEET TITLE <b>NEW VALLEY COMPOSITION</b> <b>TRAIL BUILDING CR &amp; H</b>	SHEET NO. <b>A-2</b>
	PROJECT NO. <b>10000</b>	DRAWN BY <b>G. B. S.</b>
PREPARED BY <b>G. B. S.</b>		
ENGINEER <b>G. B. S.</b>		
ARCHITECT <b>G. B. S.</b>		
22 S. SANDUSKY, DELAWARE, OHIO 44824		

VOL. 21 PG. 10 B


# 21255

DESIGNED BY DAN A. BROWN, ARCHT.  
CONSULTING ARCHITECTS, CLEVELAND, OHIO

*William R. Keenan*

WILLIAM R. KEENAN  
ARCHITECT, CLEVELAND, OHIO — FEE \$ 23.40

PREPARED BY GARBER S  
PRINTING, BOWLING GREEN, OHIO  
21 S. MAIN ST., CLEVELAND, OHIO 44114

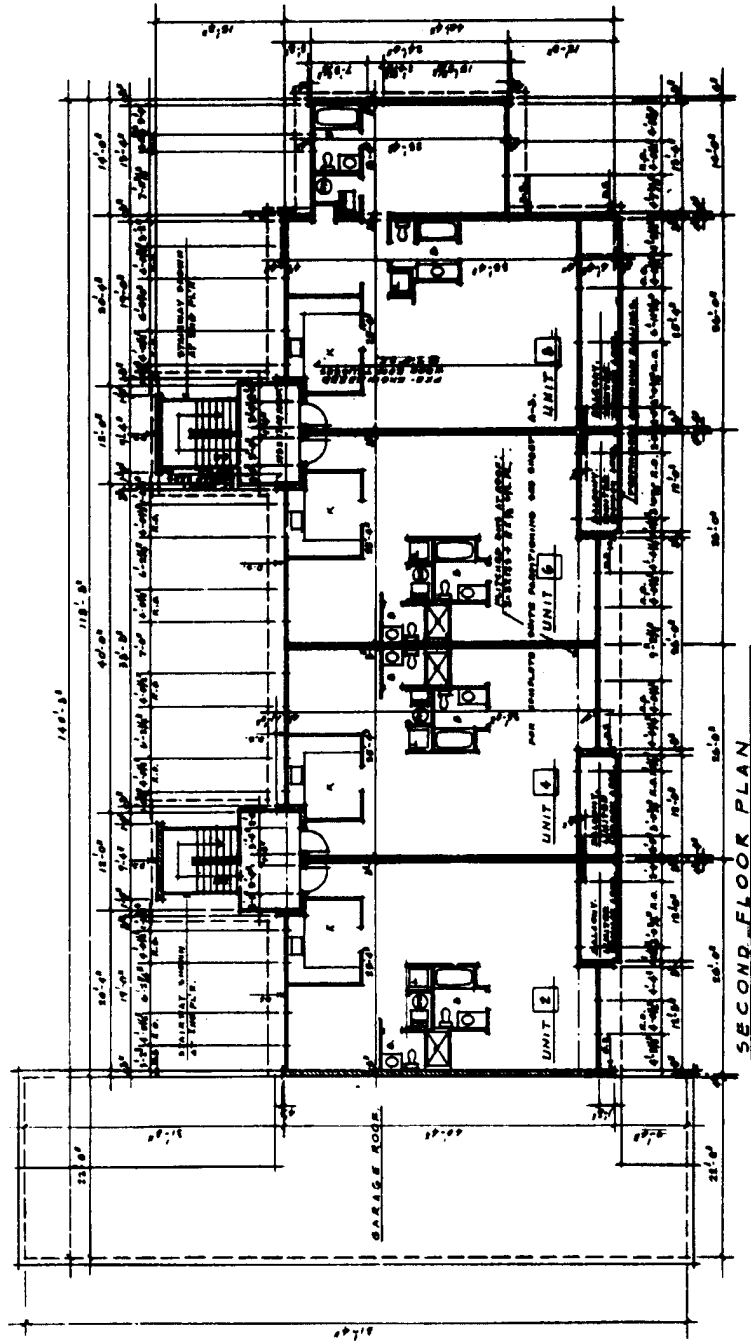

SECOND FLOOR PLAN  
SCALE: 1/8" = 1'-0"

SHEET TOTAL	SECOND FLOOR PLAN	BLDG. # 21
THE VALLEY CONDOMINIUM PHASE I - BUILDING FRANCHISE CLEVELAND, OHIO		
PREPARED AND CHECKED BY WILLIAM R. KEENAN ARCHITECT		
DATE: MAY 27, 1968 DRAWN: JMT		
REVISIONS	SHEET NO.	SCALE, I.D.
	A-3	8 1/2" x 11"



VOL. 21 PG. 10-D

# 21475


DESIGNED BY: *Garber S. ...*

PREPARED BY: *Garber S. ...*


218 West ...  
Cleveland, Ohio

Phone ...

Garber S. ...  
Architects  
218 West ...  
Cleveland, Ohio

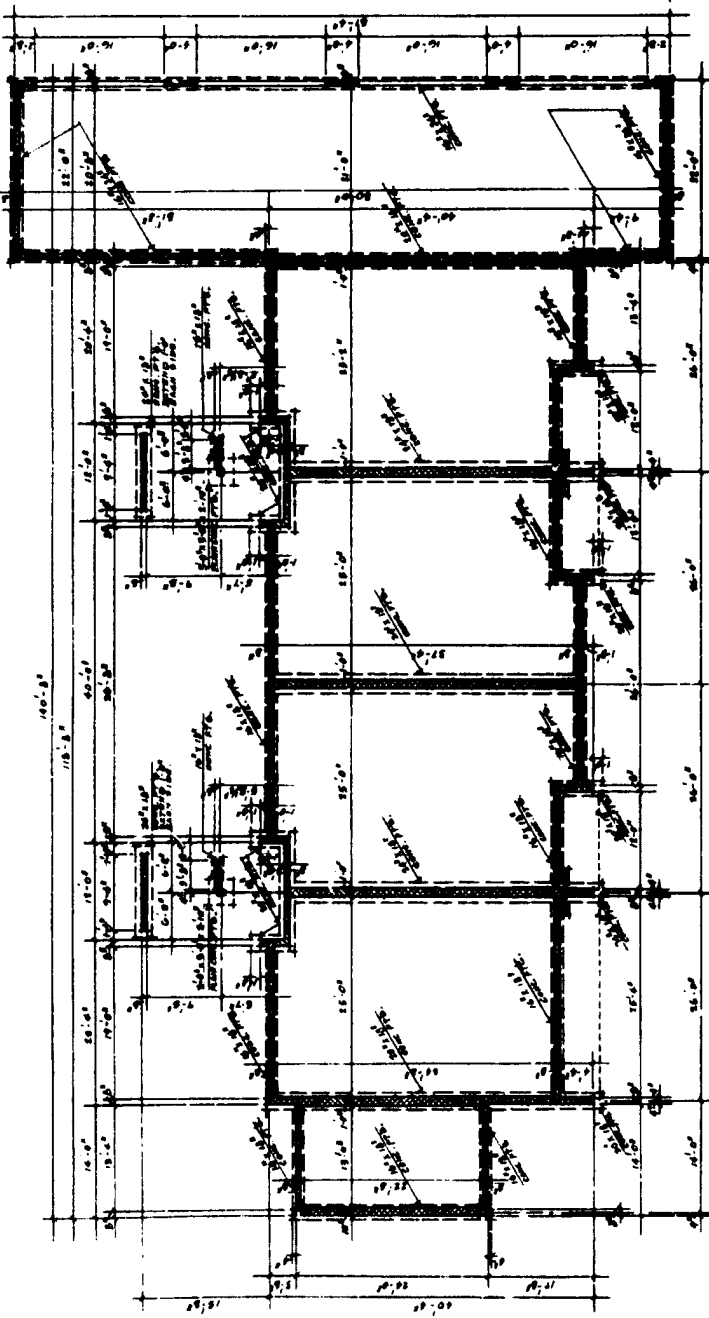

FOUNDATION PLAN

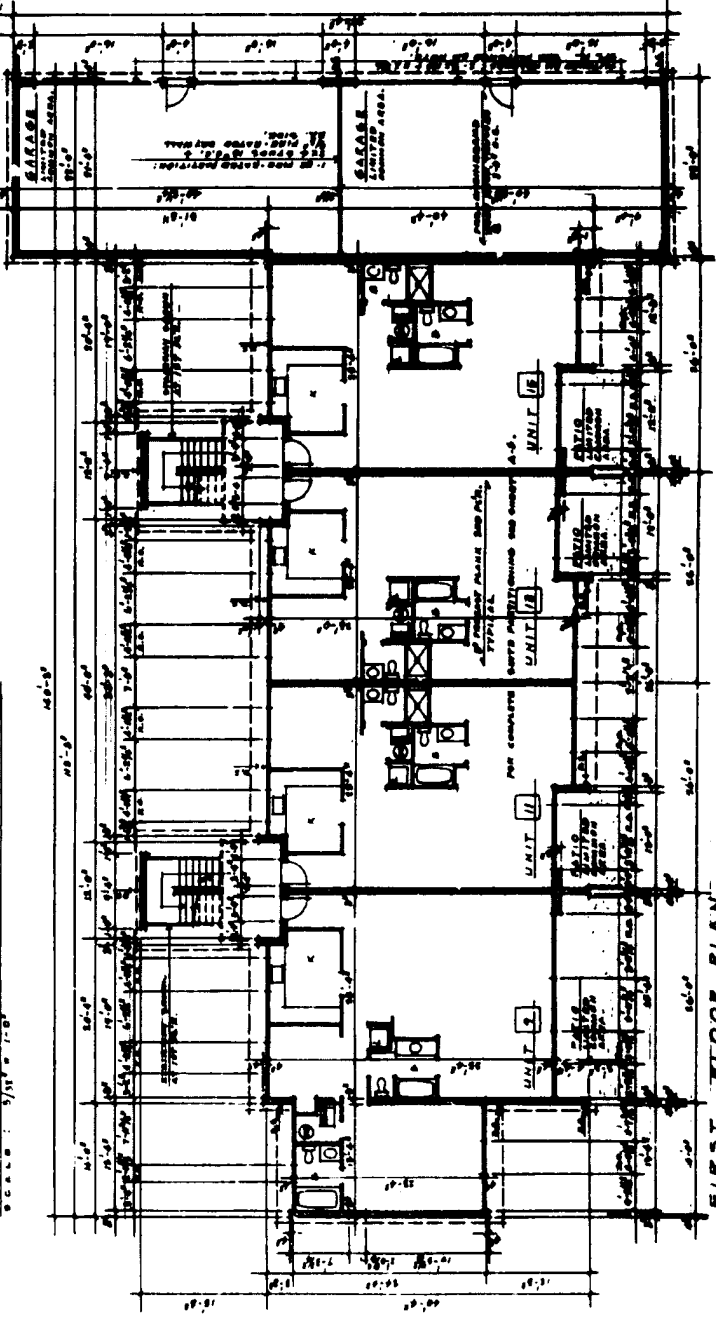

FIRST FLOOR PLAN



	SHEET TITLE ... ... ...	DRAWN BY: ... CHECKED BY: ... DATE: ...
	SHEET NO. ...	SCALE: ...





