


2/6

Vol 23

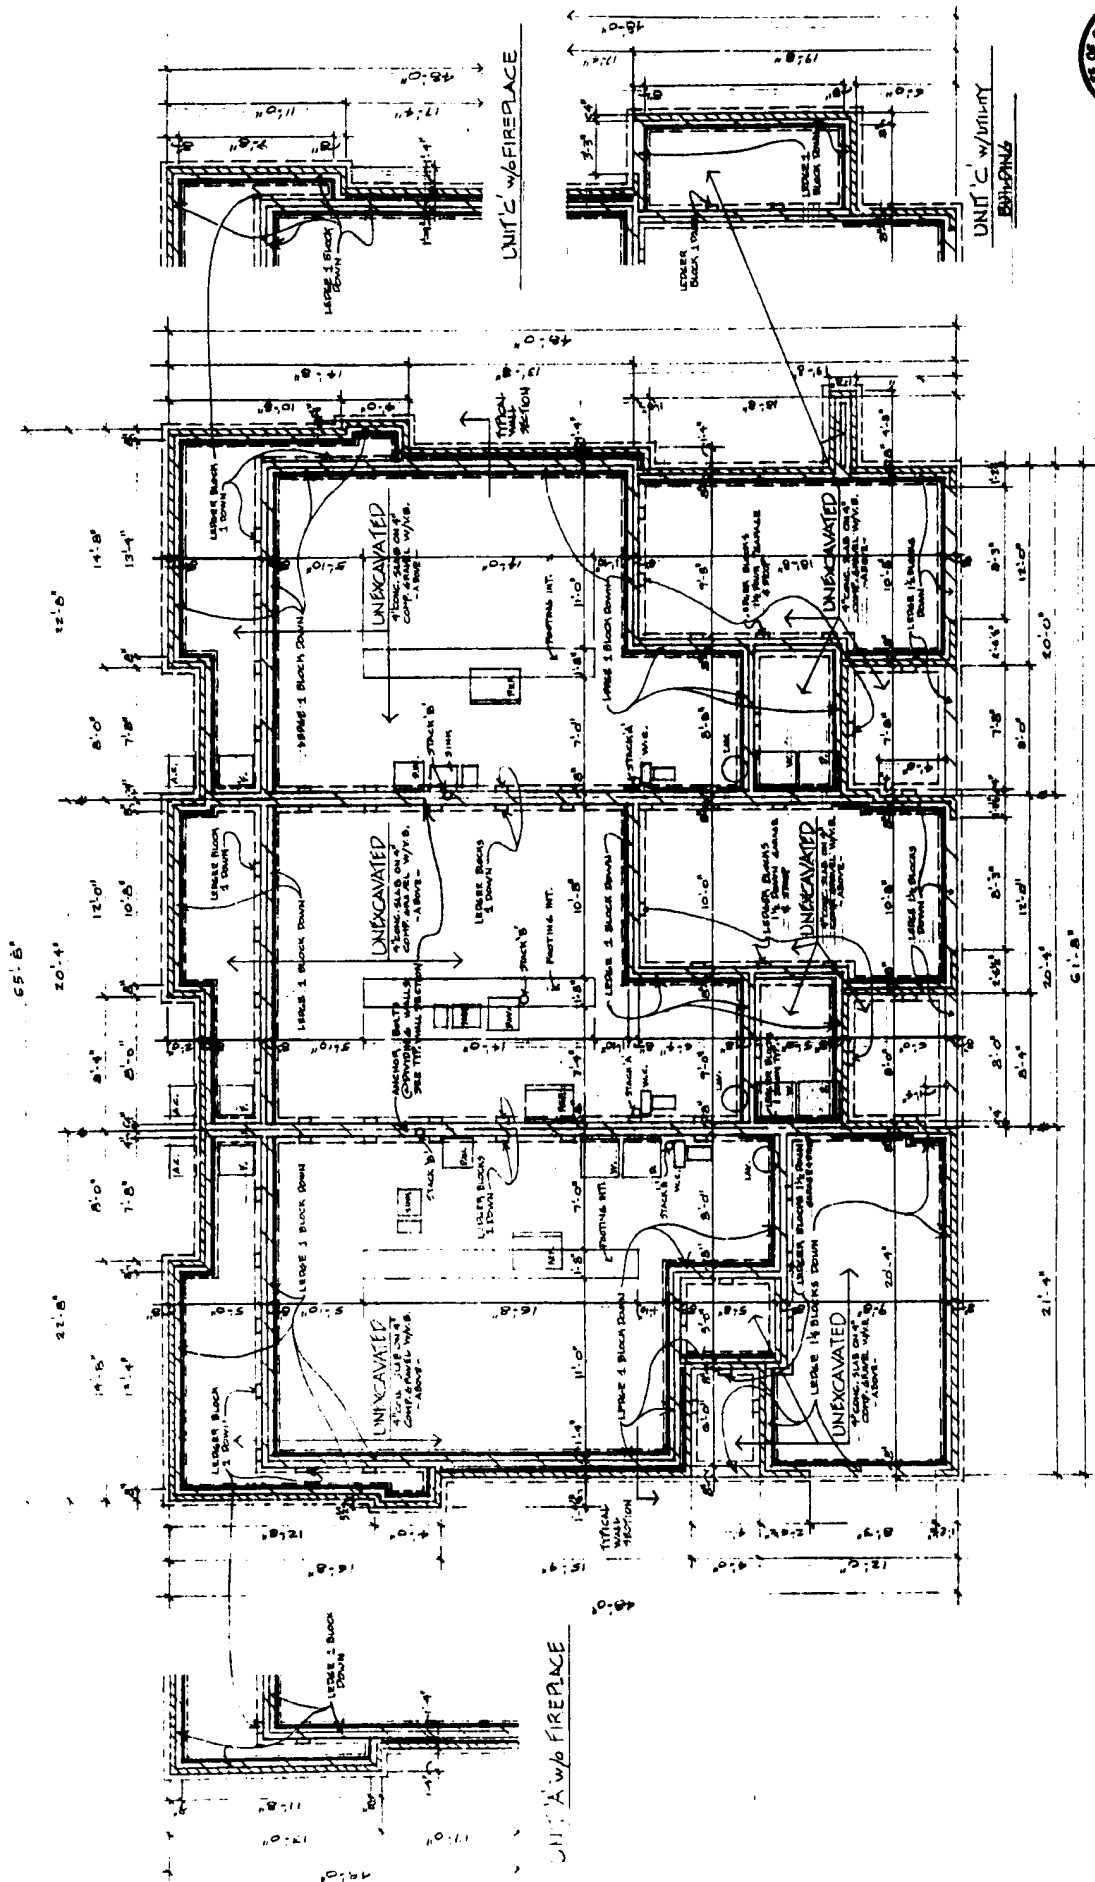

FOUNDATION PLANS A, B, C. 4-10

BLUE WATER CONDOMINIUMS

8025 NORTHSIDE BLVD. LAKESIDE - MARBLEHEAD, OHIO 43440
 ARCHITECT FREDERICK F. LEONARD
 19301 LORAIN ROAD FAIRVIEW PARK OHIO 44178
 1-216-536-1122


GARBER & GARBER
 2710 W. 12th Street, Columbus, Ohio 43228
 614-291-1111

DRAWING A-2
 SET ONE 12/1/84
 10-11-85

3/2

1-B

Vol. 23

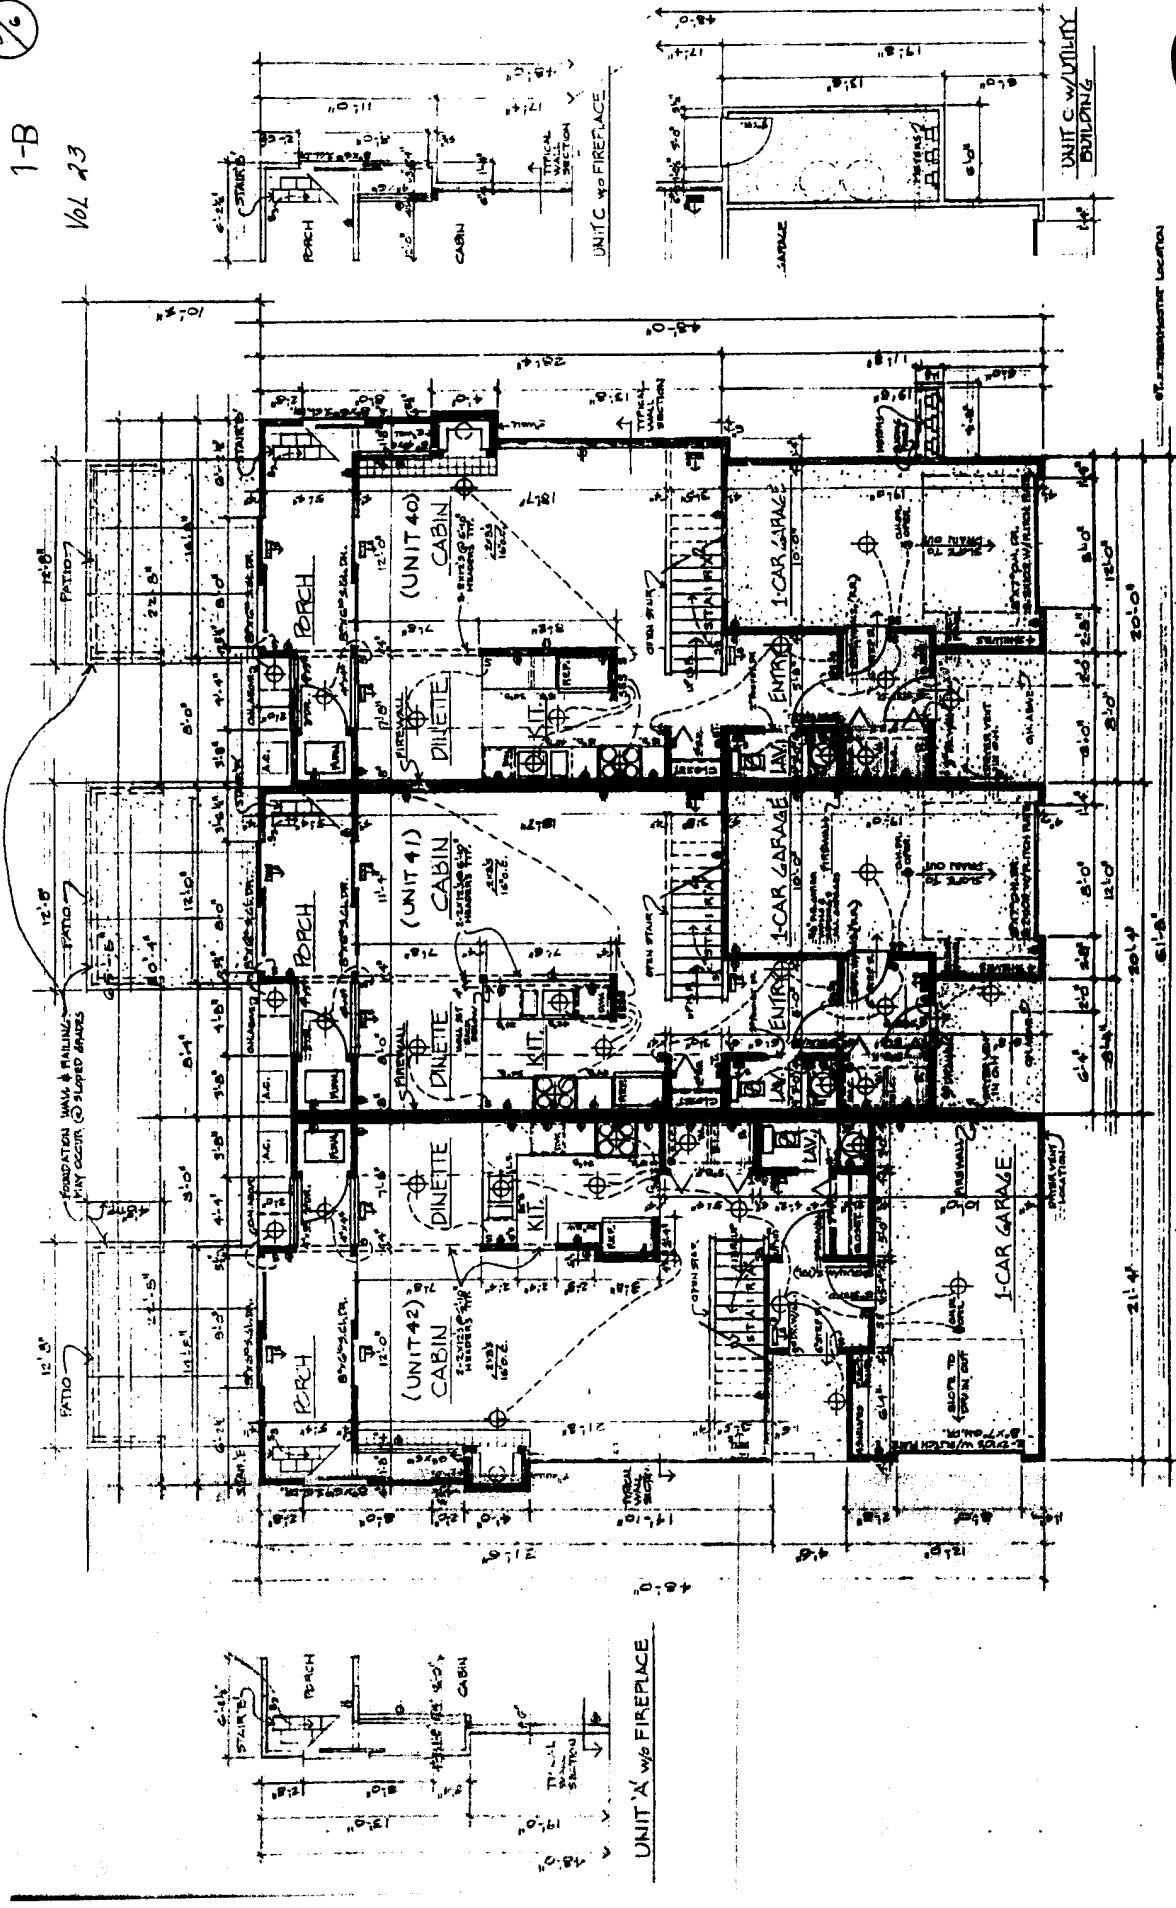

FIRST FLOOR PLANS A.B.C. 4110

EDDIE WATTS CONDOMINIUMS


ARCHITECT: FREDERICK F. LEONARD
 115 FEDERAL ROAD, CLEVELAND PARK, OHIO 44126
 TELEPHONE: 261-5212

DRAWING A-3

DATE: 11/15/68
 SHEET: 3 OF 3

UNIT 'X' w/o FIREPLACE


UNIT 'C' w/ UTILITY BUILDING

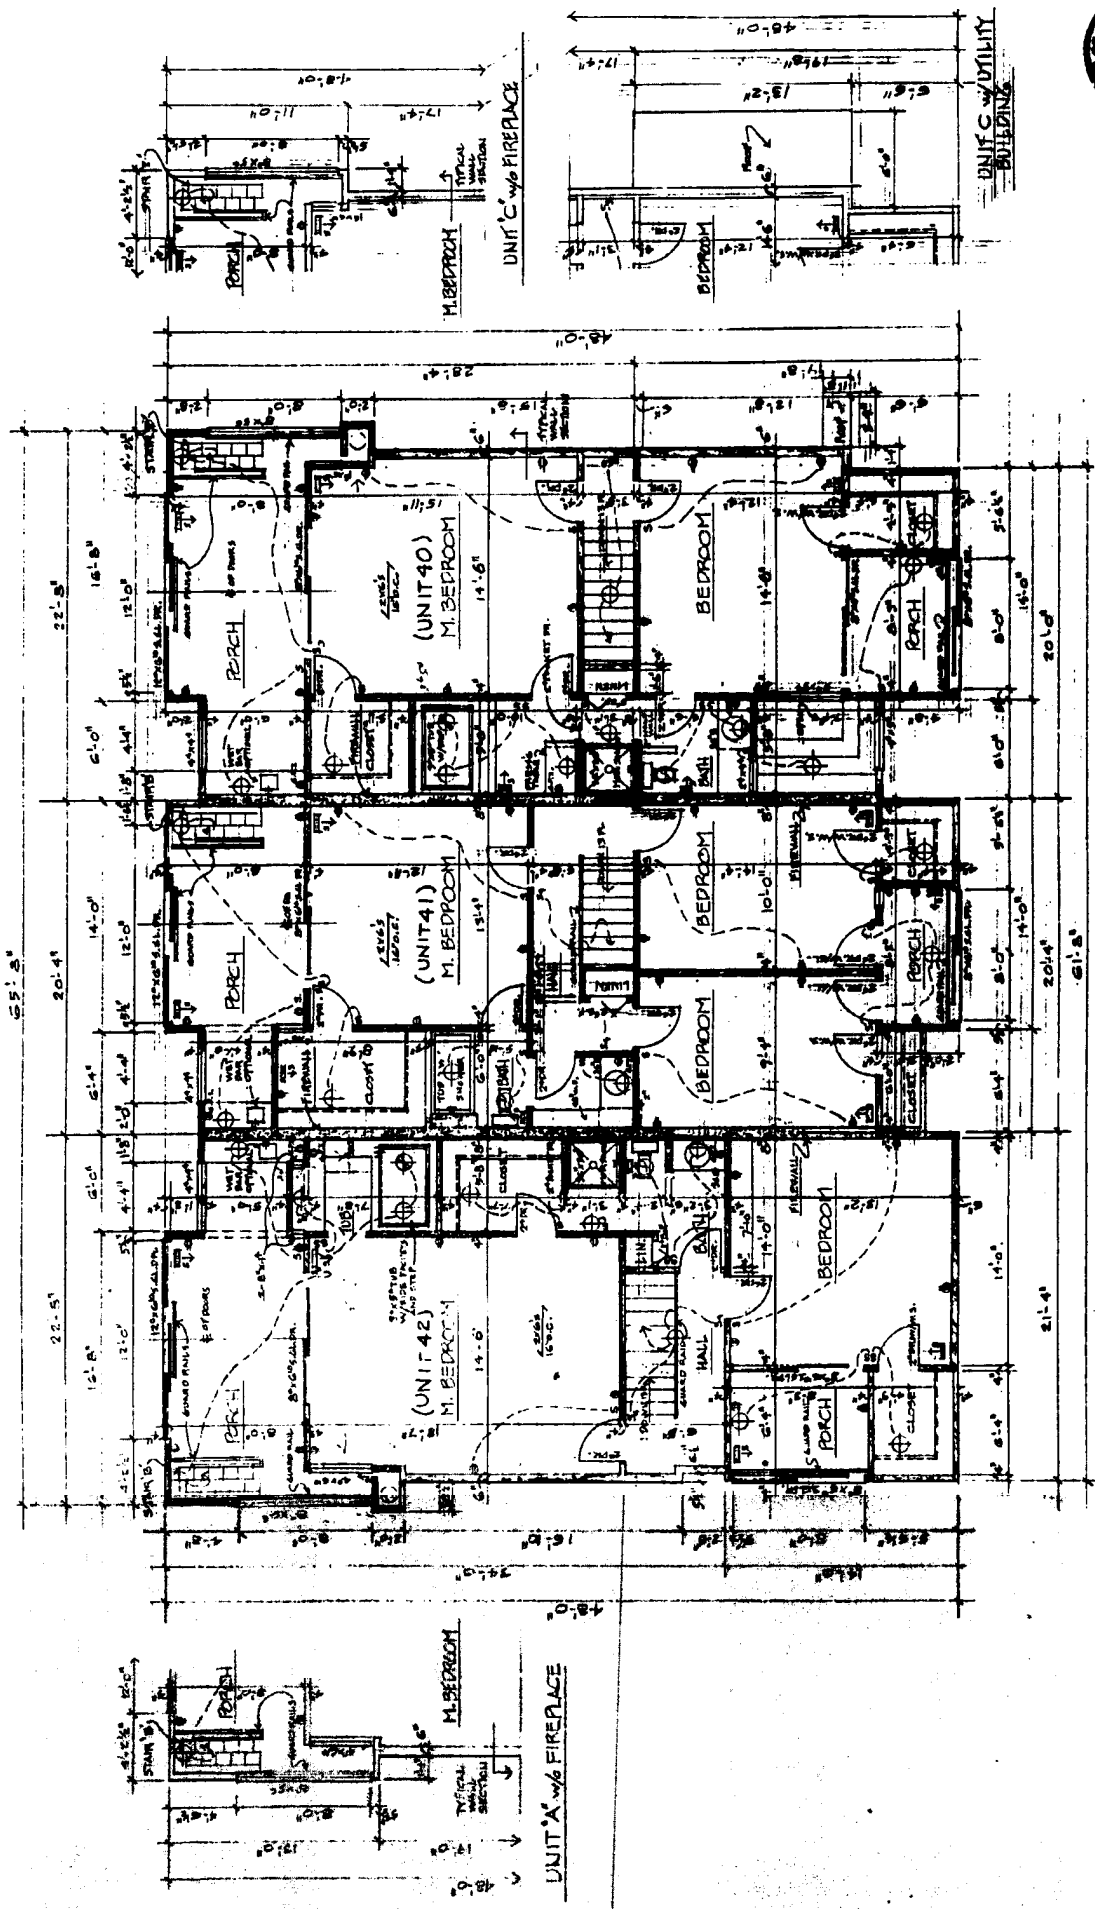


SECOND FLOOR PLANS - A-G-10
BLUE WATER CONDOMINIUMS
 3000 W. WOODSIDE - MARSHFIELD, OHIO 43940
 ARCHITECT - FREDERICK F. LEONARD
 13141 LORAIN ROAD - WAINWRIGHT PARK OHIO 43142

1/28/72
 F. F. LEONARD
 ARCHITECT

1/28/72
 F. F. LEONARD
 ARCHITECT

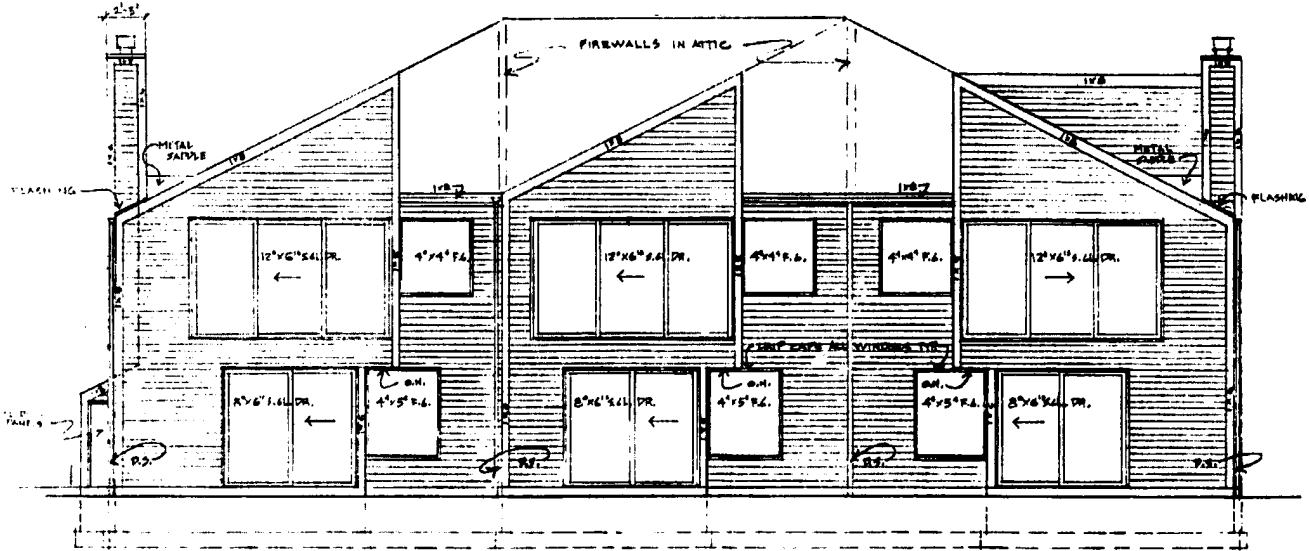

REAR ELEVATION
SEE TYP. NOTES FRONT ELEVATION

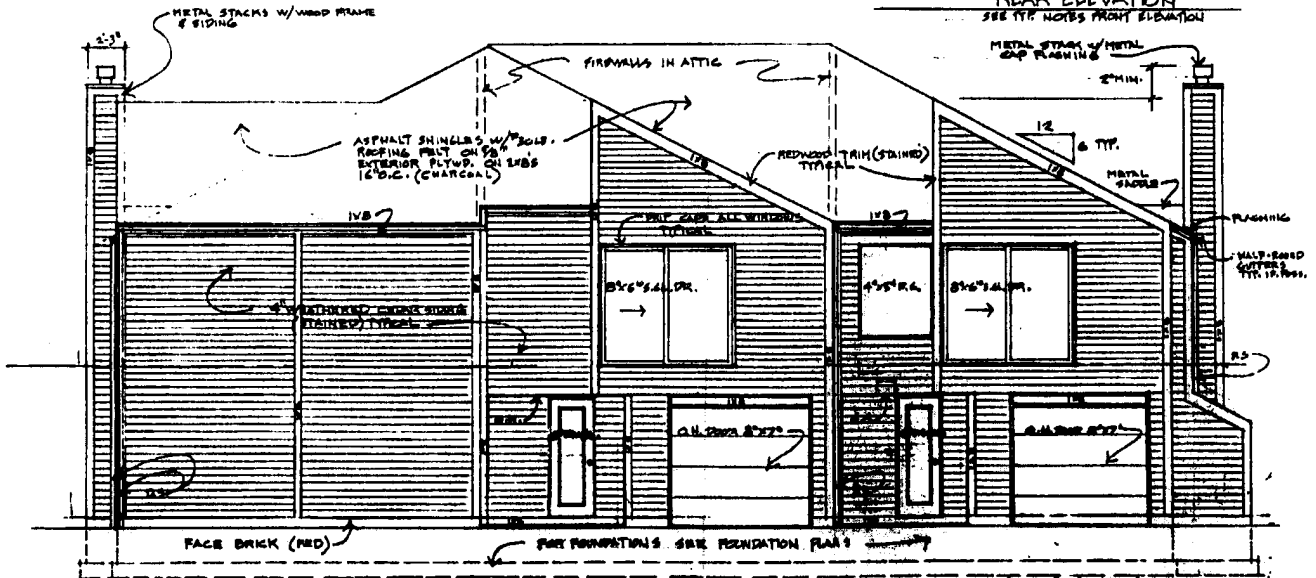

FRONT ELEVATION

ELEVATIONS

A.B.C. 1/2-1/2

27682
 DRAWN BY: [Signature]
 CHECKED BY: [Signature]
 DATE: 11/15/88
 11/15/88 11:00 AM
 11/15/88 11:00 AM
 11/15/88 11:00 AM

BLUE WATER CONDOMINIUMS

8825 NORTHSIDE BLVD. LAKESIDE MARBLEHEAD, OHIO 43440

ARCHITECT FREDERICK FLEONARD

1901 LORAIN ROAD FAIRVIEW PARK, OHIO 44126

1-216-898-1122




DRAWING A-1
SET ONE

Vol 23

1-E


6/6

GARBER'S
PRINTING NOVELTIES OFFICE FURNITURE
22 S SANDUSKY DELAWARE, OHIO 44824

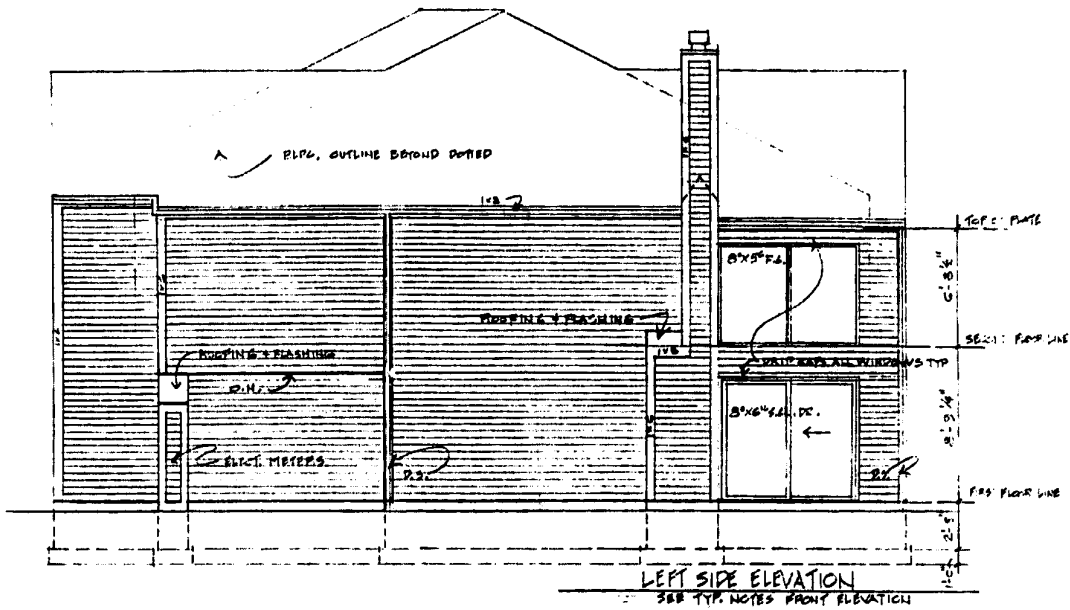

LEFT SIDE ELEVATION

SEE TYP. NOTES FRONT ELEVATION

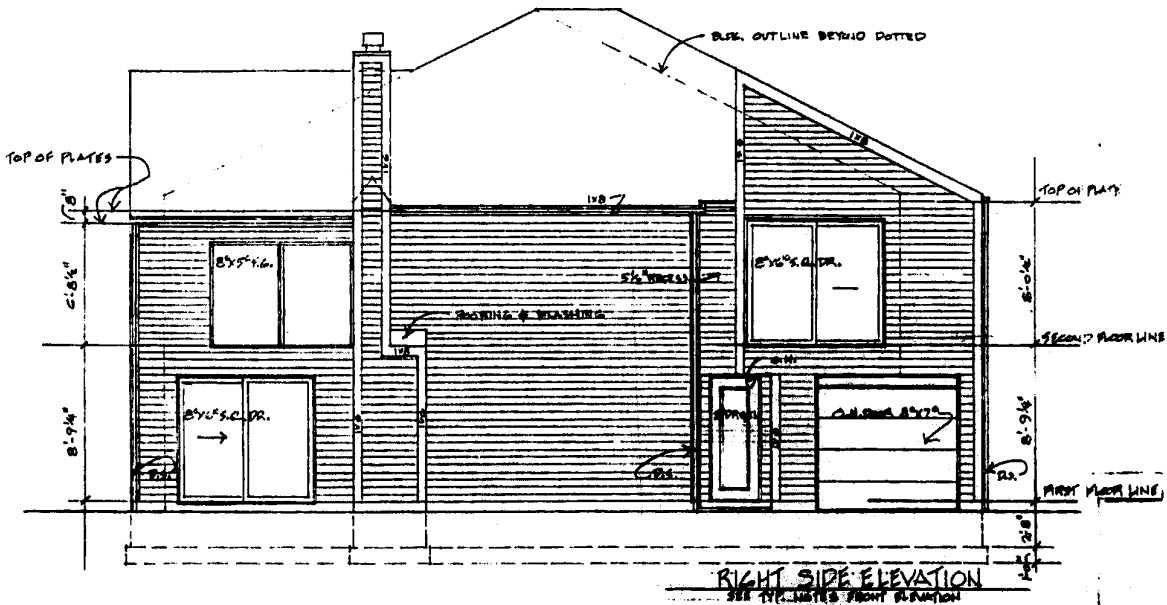

RIGHT SIDE ELEVATION

SEE TYP. NOTES FRONT ELEVATION

ELEVATIONS

A.B.C. 1/8"=1'-0"

BLUE WATER CONDOMINIUMS

8825 NORTHSORE BLVD. LAKESIDE - MARBLEHEAD, OHIO 44048



#28682
Surveyed 11-24-2011
Drawn
Checked
By
Scale 1" = 40'
Date 11-24-2011