
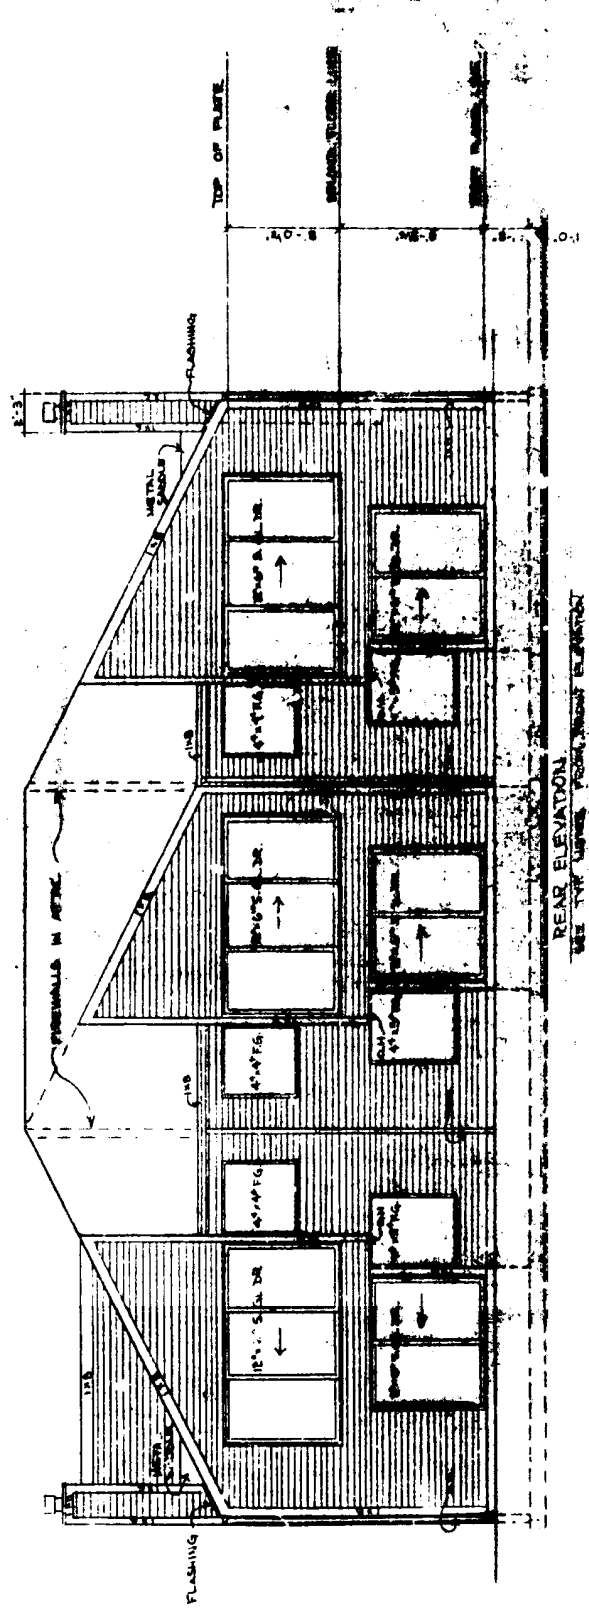


Vol 21

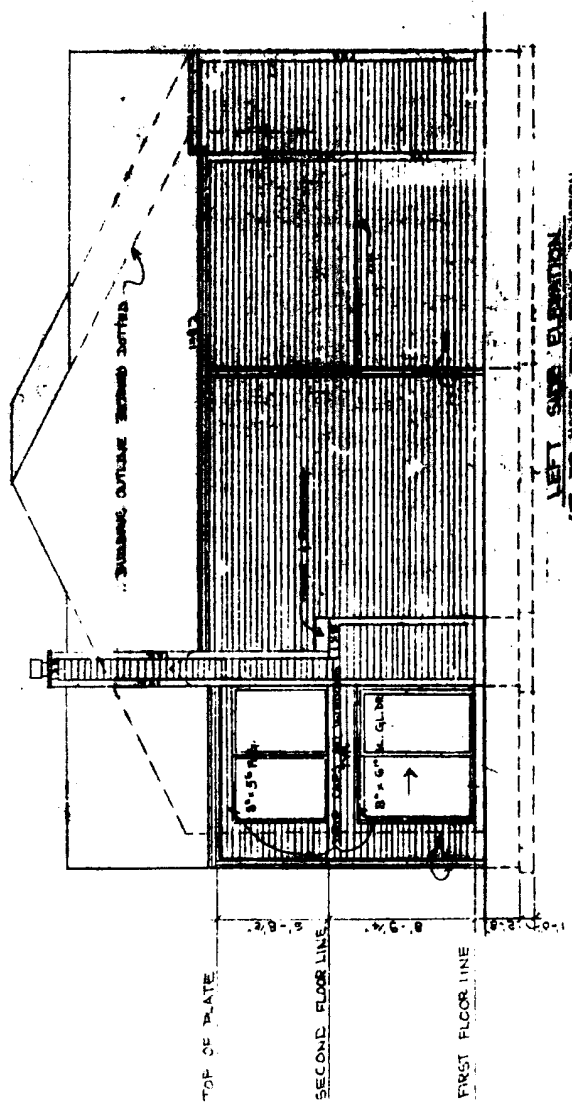


ELEVATIONS

25550
 Received July 21, 1987 at 1:58 PM
 Received July 21, 1987
 Received July 21, 1987
 Received July 21, 1987
 Received July 21, 1987

CR. BR. AR. 11-11-0
BLUE WATER CONDOMINIUMS
 APES, NORTHSHORE BLVD. LAKESIDE - MARBLEHEAD, OHIO 43440
 ARCHITECT: FREDERICK E. LEONARD
 10001 LORAIN ROAD, WILMINGTON, OHIO 43081

RECEIVED
 CARBER'S
 10001 LORAIN ROAD
 WILMINGTON, OHIO 43081

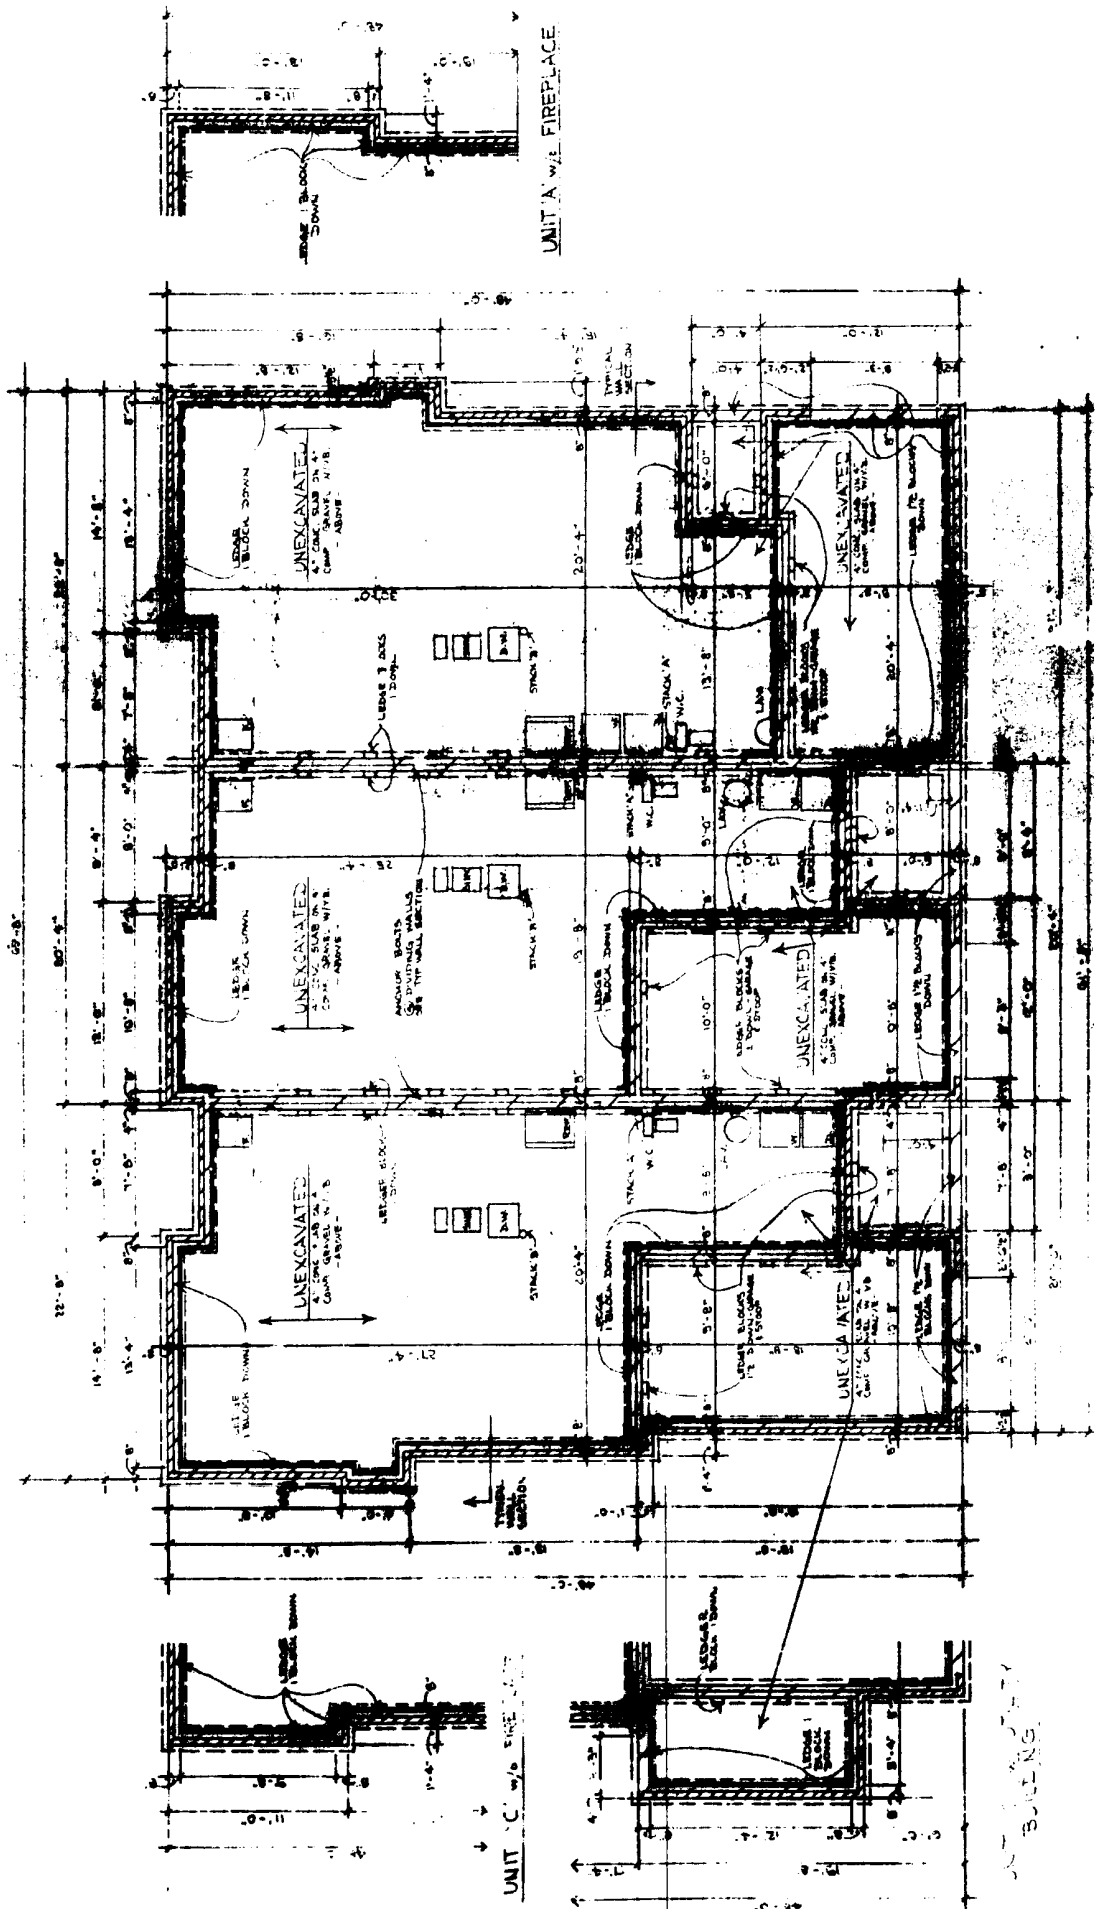

(UNIT 43)

(UNIT 44)

(UNIT 45)

FOUNDATION PLANS GREENVIEW W/ 100'

BLUE WATER CONDOMINIUMS


8825 NORTHSORE BLVD. LAKESIDE - MARSHFIELD OHIO 44133
 ARCHITECT - FREDERICK F. LEONARD
 15801 LORAIN ROAD - BUREVIEW PARK, OHIO 44125

201500
 RECEIVED: July 23, 1987
 RECORDED: July 23, 1987
 VOL. 24, P. 2B
 Planning Commission of Hamilton County, Ohio

CAREY S.
 PROJECT MANAGER
 771 LEXINGTON AVENUE
 NEW YORK, N.Y. 10019
 (212) 850-8000

2C
4/5

Vol 24

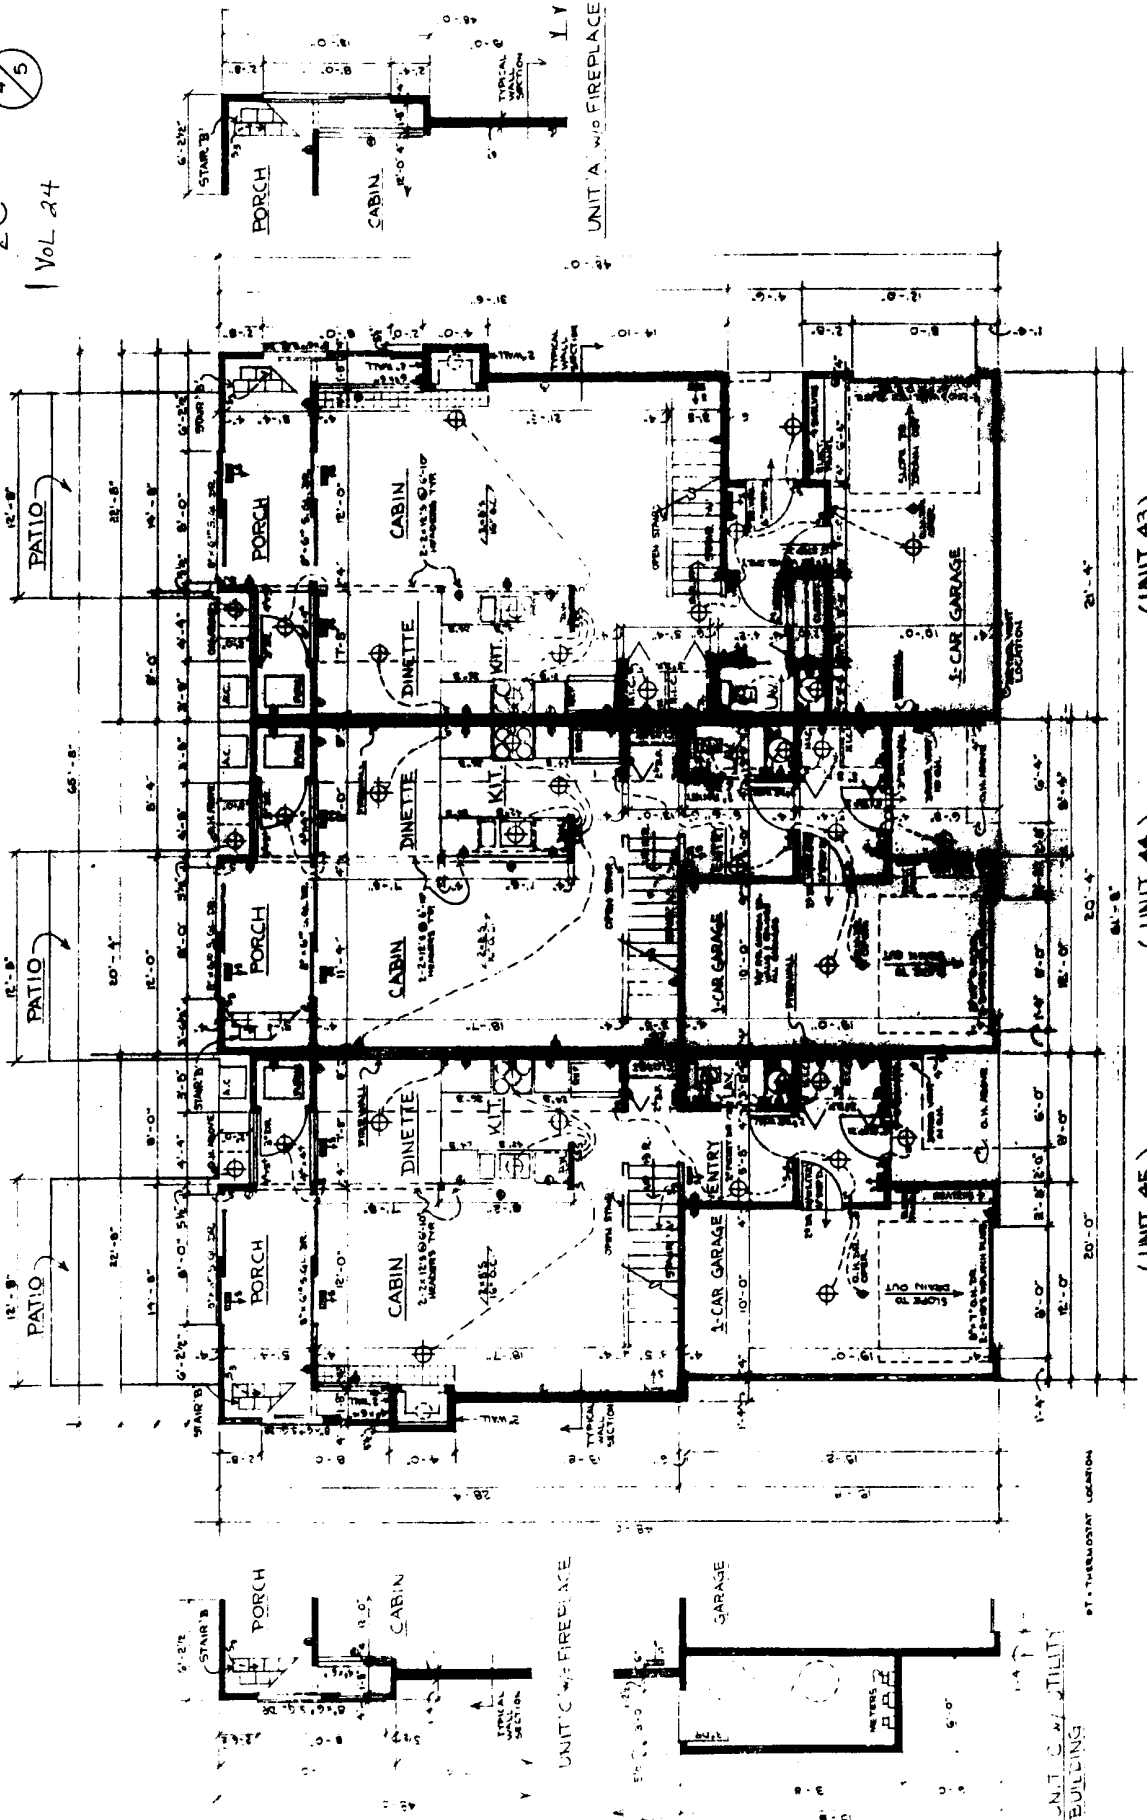


FIRST FLOOR PLANS
 Ca. B. A. 14' x 10' 0"

BLUE WATER CONDOMINIUMS
 8825 WORTHSHORE BLVD. LAKESIDE - MARBLEHEAD, OHIO 43440
 ARCHITECT FREDERICK F. LEONARD
 13301 LORAIN ROAD FAIRVIEW PARK, OHIO 44126
 TEL: 216-386-1122

NOT TO SCALE
 PREPARED BY: July 25, 1983 BY: FFL
 CHECKED BY: July 25, 1983 BY: FFL
 DATE: July 25, 1983
 DRAWN BY: FFL
 PROJECT: Blue Water Condominiums

DRAWING A-3
 5-28-87

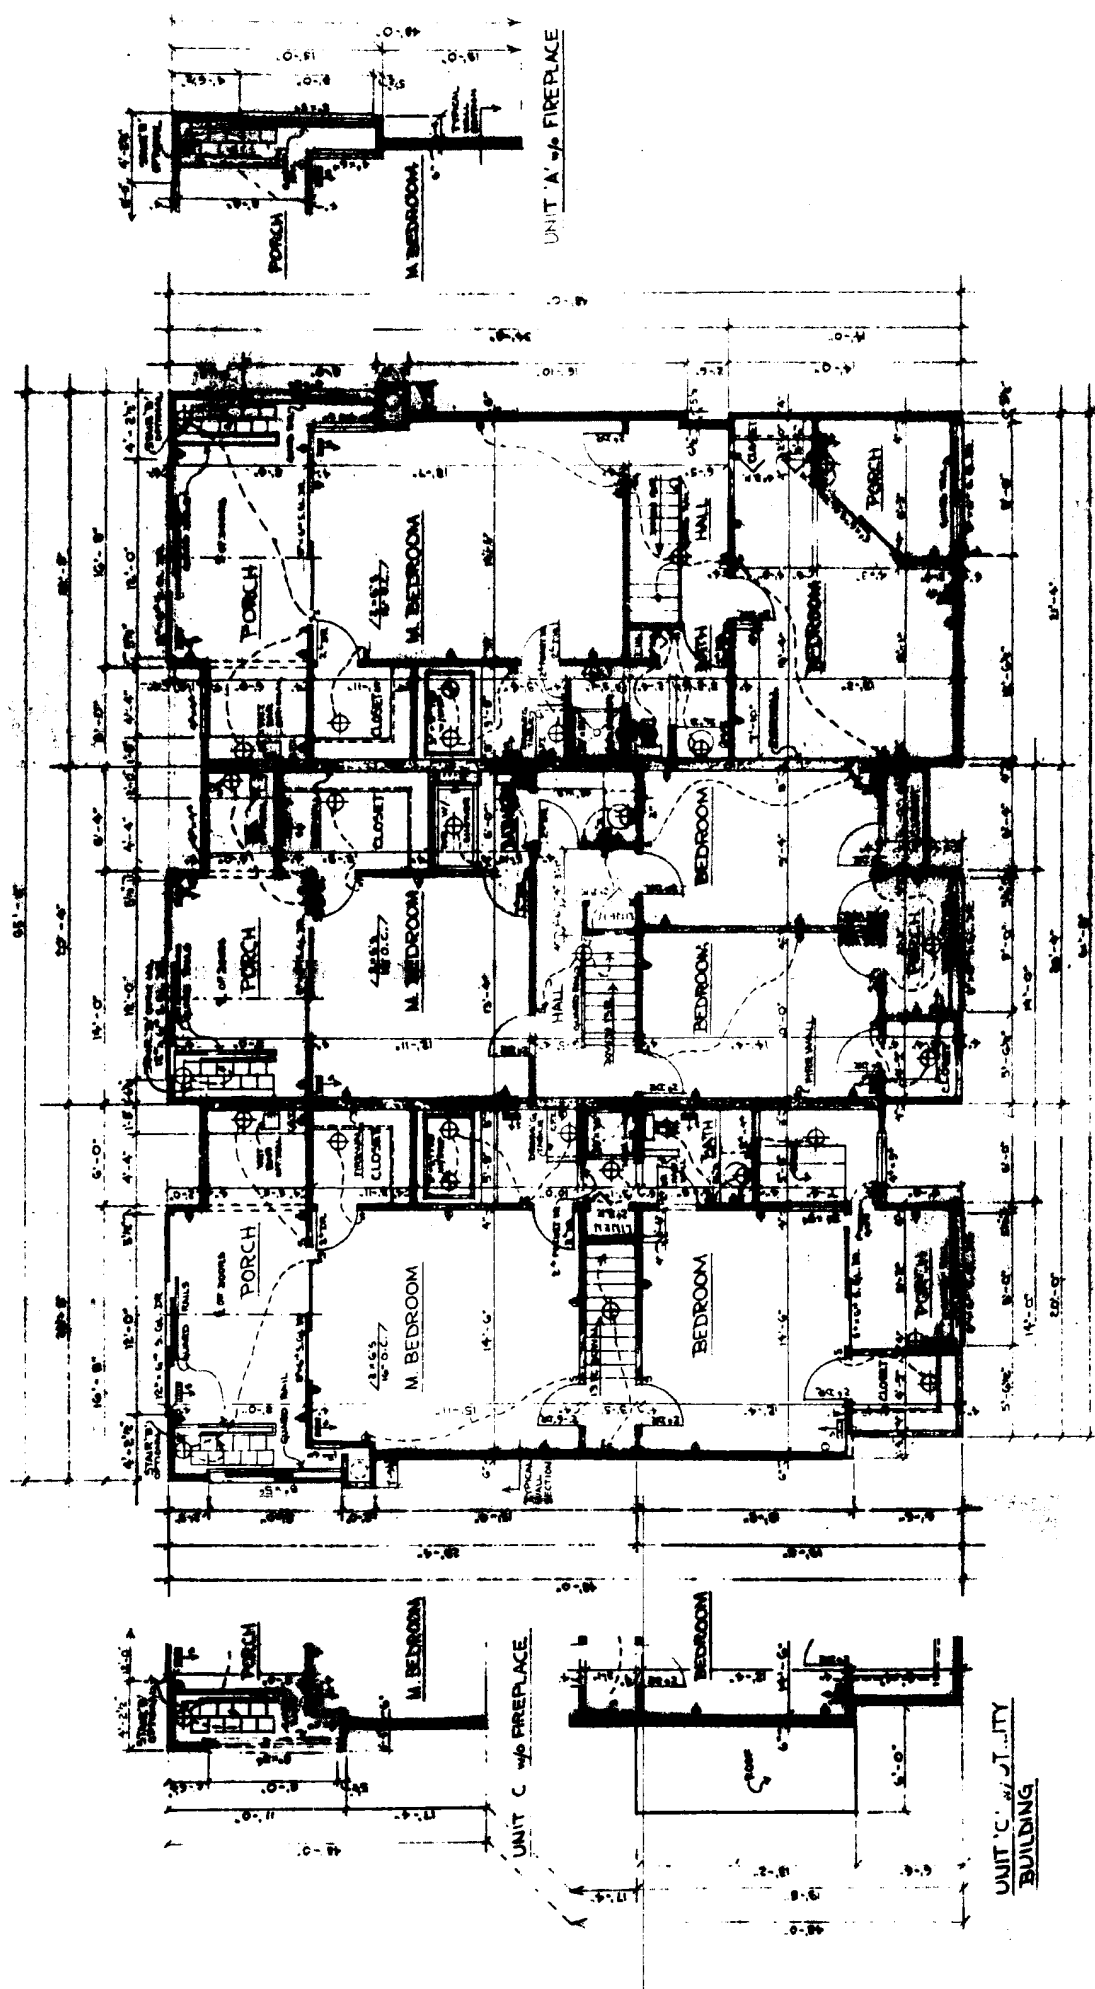

(UNIT 43)

(UNIT 44)

(UNIT 45)

SECOND FLOOR PLANS Cr. Br. Ar. 1/4" = 1'-0"

BLUE WATER CONDOMINIUMS
 1255 WESTSHORE BLVD LAKESIDE - MARSHFIELD, OHIO 44040
 ARCHITECT: FREDERICK F. LEONARD
 12500 LORAIN ROAD FAIRVIEW PARK, OHIO 44126
 TEL: 216-284-1122

REVISIONS:
 1. 10/1/77
 2. 10/1/77
 3. 10/1/77
 4. 10/1/77
 5. 10/1/77

DATE: 10/1/77
 DRAWN BY: GARDNER
 CHECKED BY: GARDNER
 PROJECT: BLUE WATER CONDOMINIUMS
 SHEET: A-4