

1987  
 1987-1988  
 1988-1989



FLAT OF  
**CATAWBA ISLAND CLUB**  
**CONDOMINIUM NO. FIVE**  
 IN CATAWBA ISLAND RESORT, OTTAWA COUNTY

ONE

**LEGEND**

- A - Units Common Area
- B - LCA for adjacent units
- C - First Floor LCA (units adjacent from lower units and the two units directly above)
- D - First Floor LCA (two units adjacent units and directly above)
- E - Second Floor LCA (two adjacent units)
- F - Concrete Walk Common Area
- G - LCA for condomyium units
- H - Sewer Man
- I - Calks Base
- J - Membrane
- K - Sewer Cleanout
- L - Manhole
- M - LCA - Storage (two story unit) adjacent to stairs and window
- N - Electric Meters
- O - Telephones
- P - Electric Transformer Area
- Q - Sewer Latrine
- R - Fire
- S - Storm Sump
- T - Hydrant
- U - Air Conditioning
- V - Electric Case
- W - Telephone Cable
- X - [Symbol]
- Y - [Symbol]
- Z - [Symbol]

DETAIL OF ACCESS ROADWAY

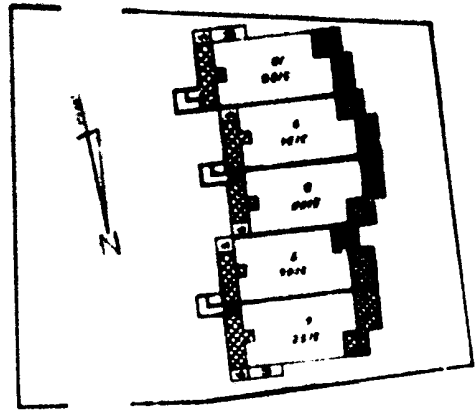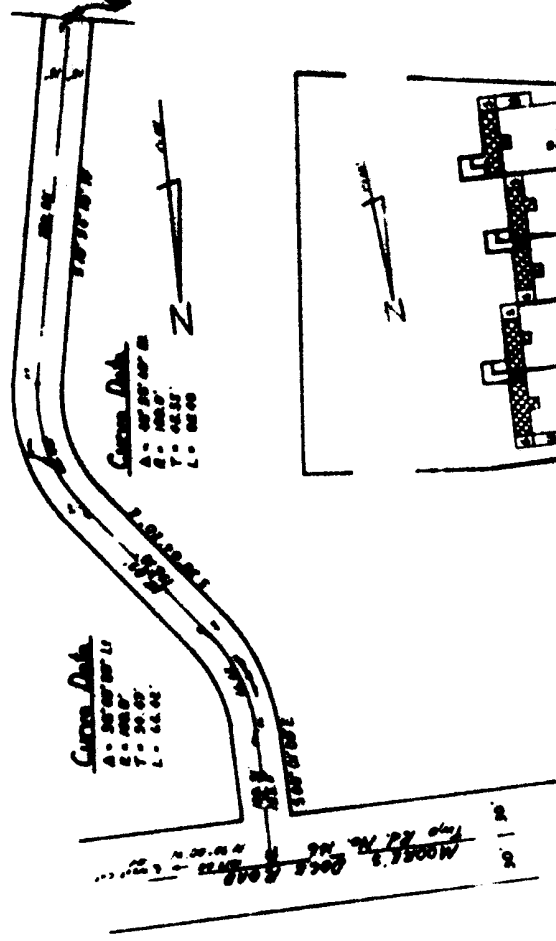


Amount of 1/2 of floor finished concrete to be done and the other 1/2 to be done after the other 1/2 is done.

I hereby certify that this set of drawings accurately shows the building or building as constructed.

*Robert J. Blodgett*  
 Professional Engineer No. 5000  
 Registered Professional Engineer


Scale: 1/8" = 1'-0"

MAP B-A

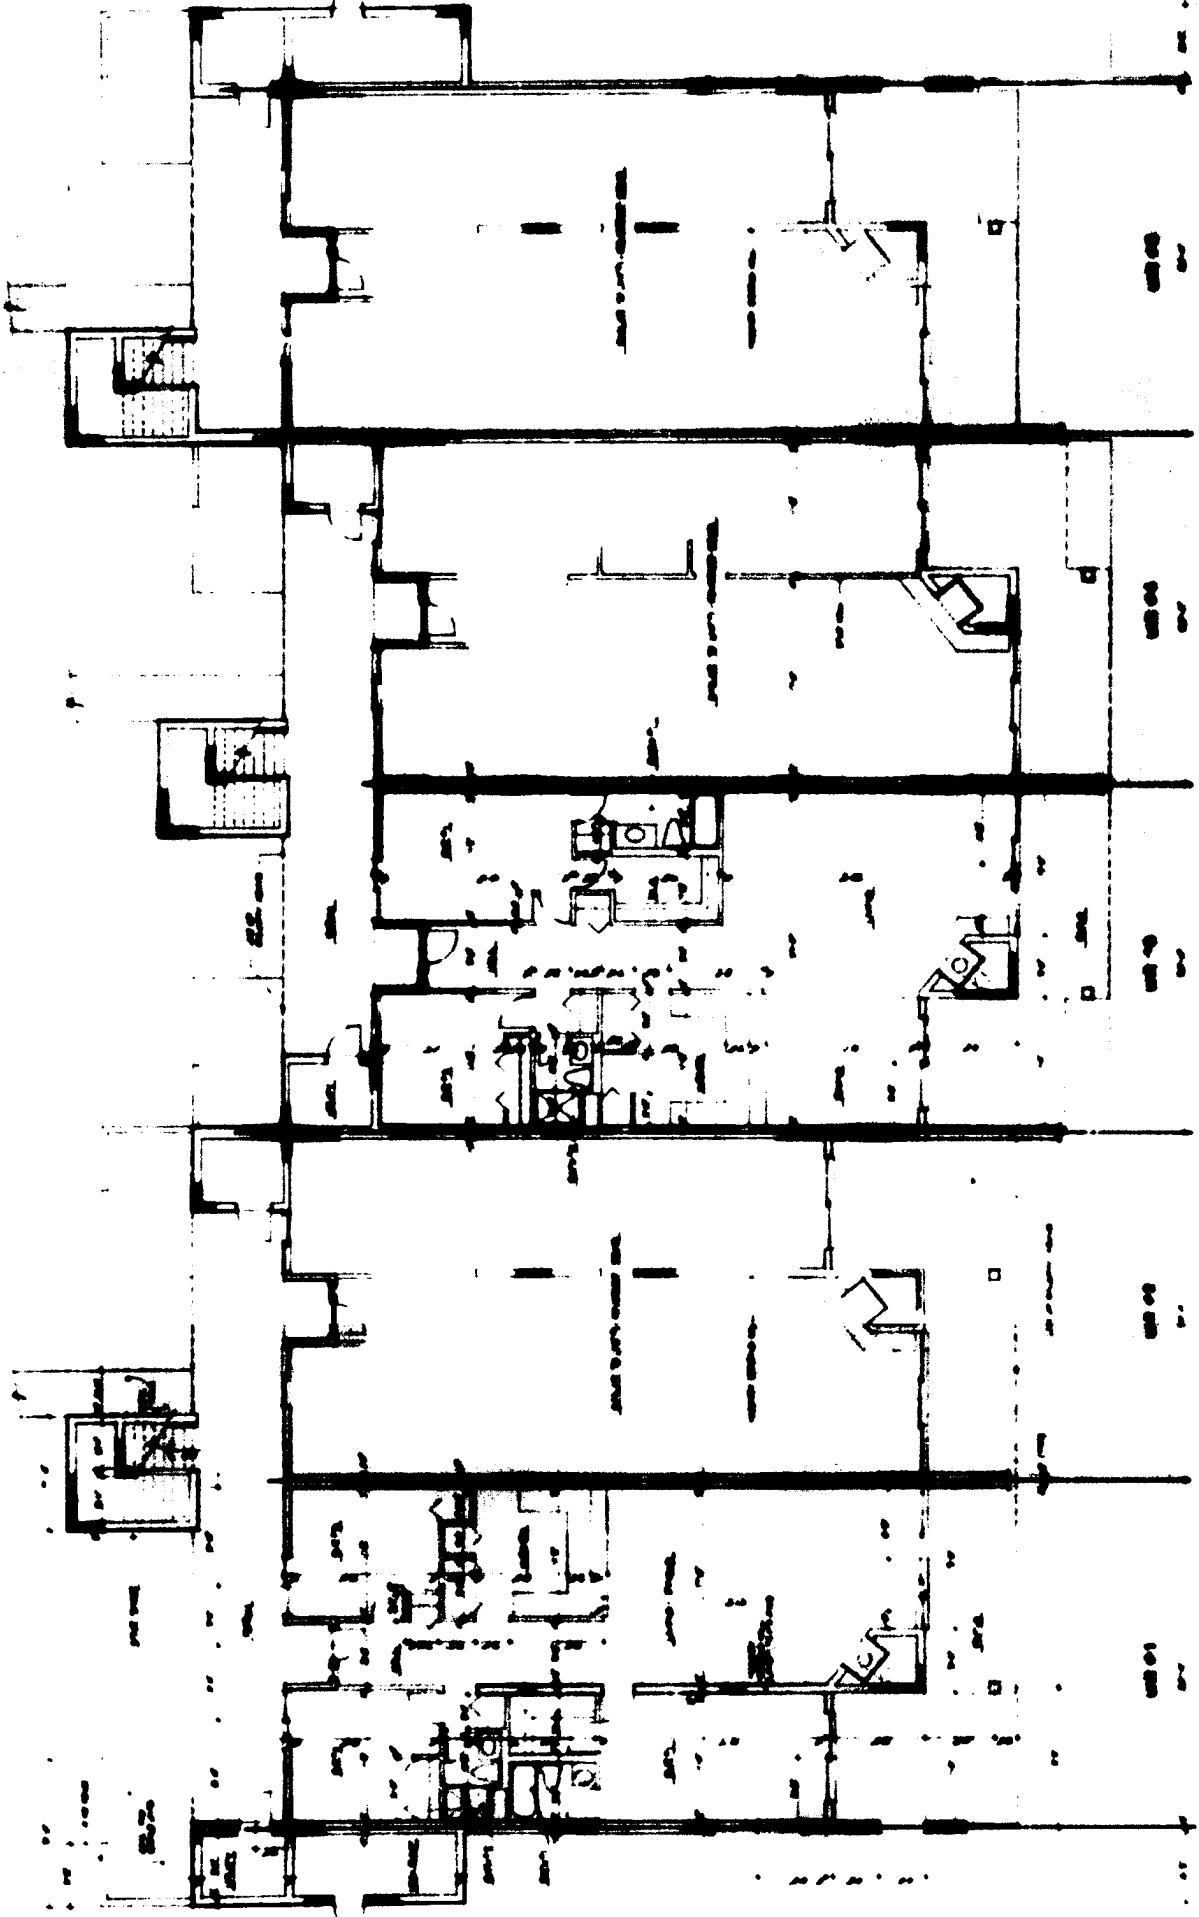

BASE PLAN

W.M.P.

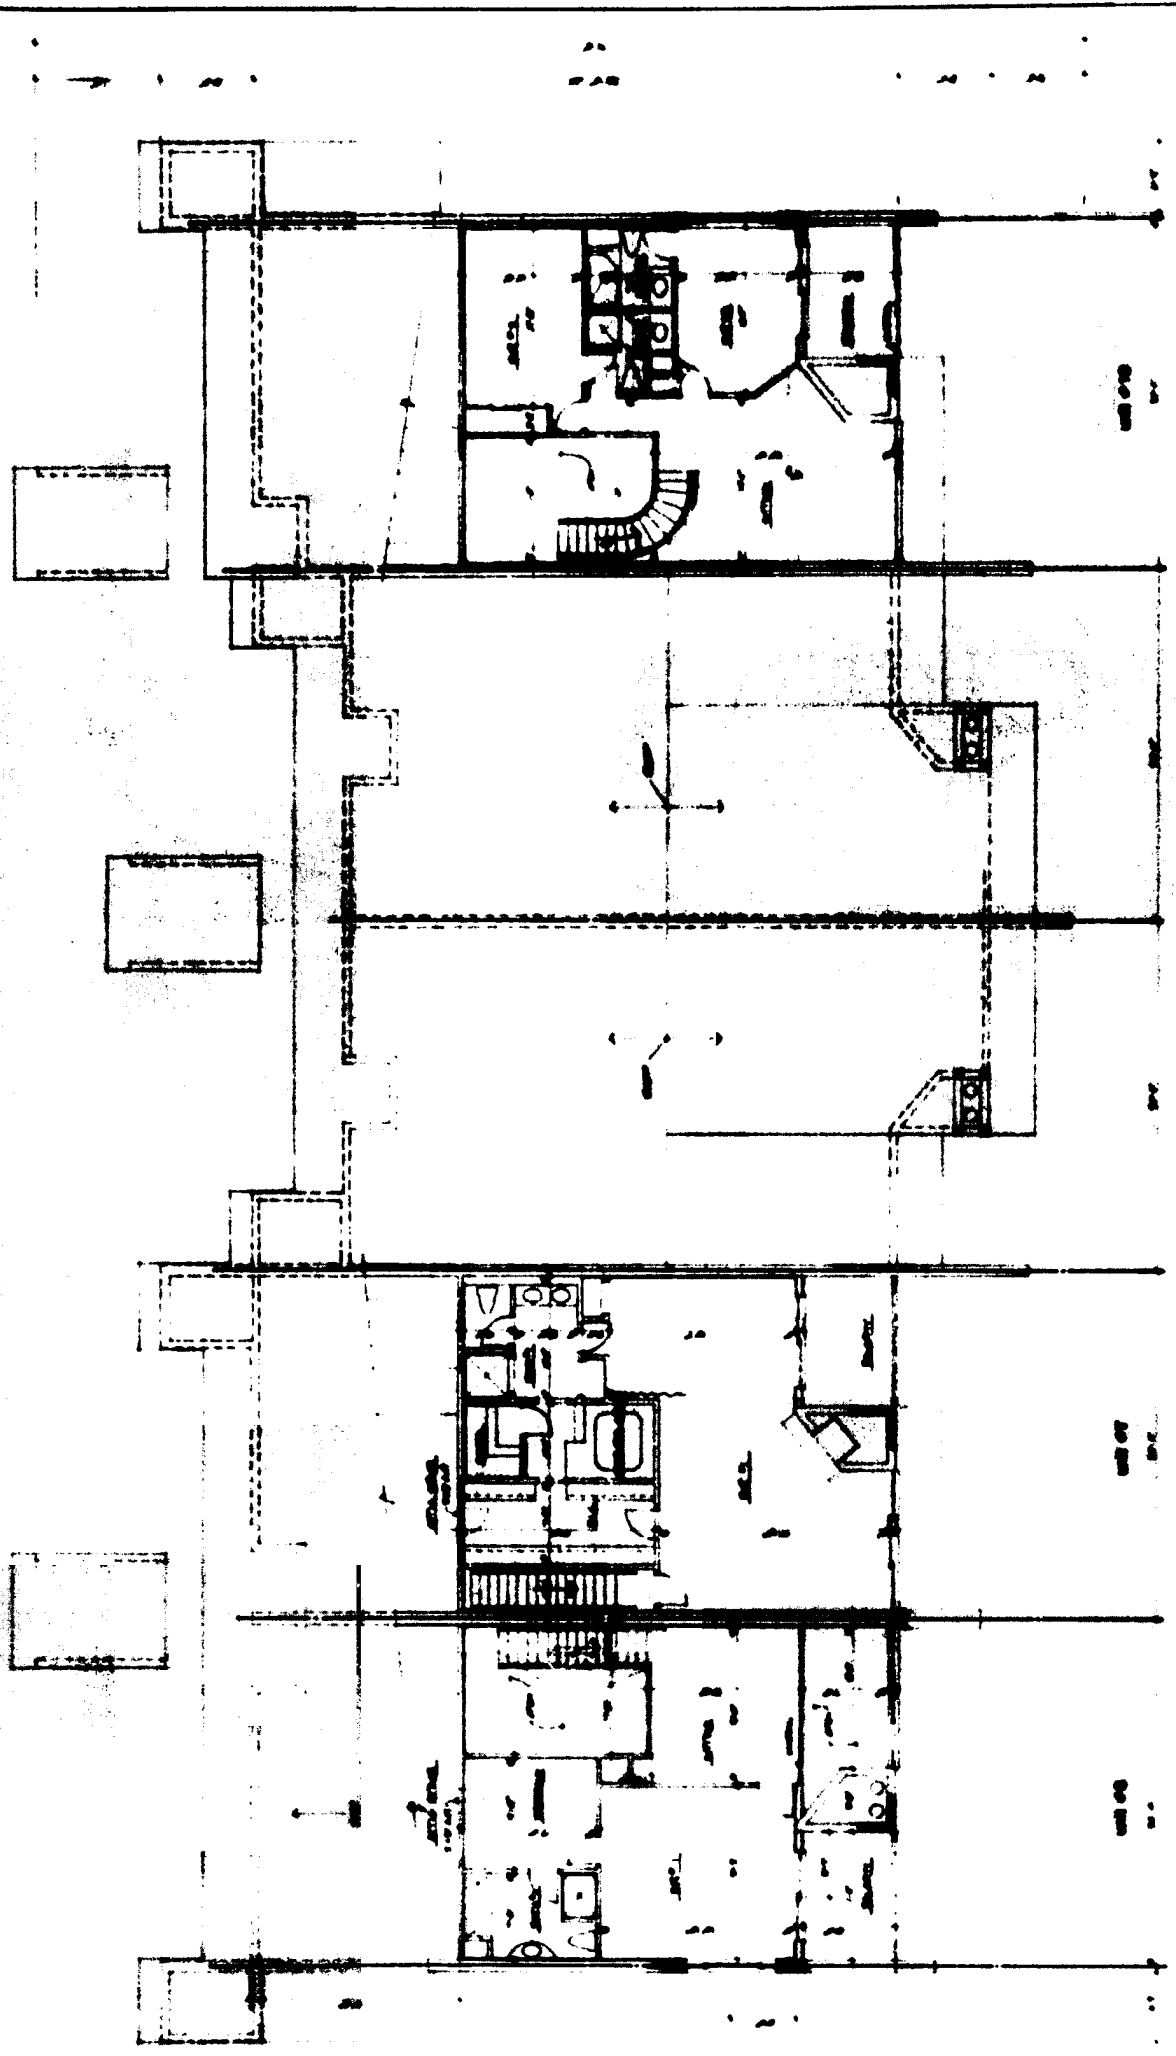


THIRD FLOOR PLAN

GENERAL BUILDING CORP.  
CHICAGO, ILL.

1927  
1928

Vol. 17 Pgs 12-C

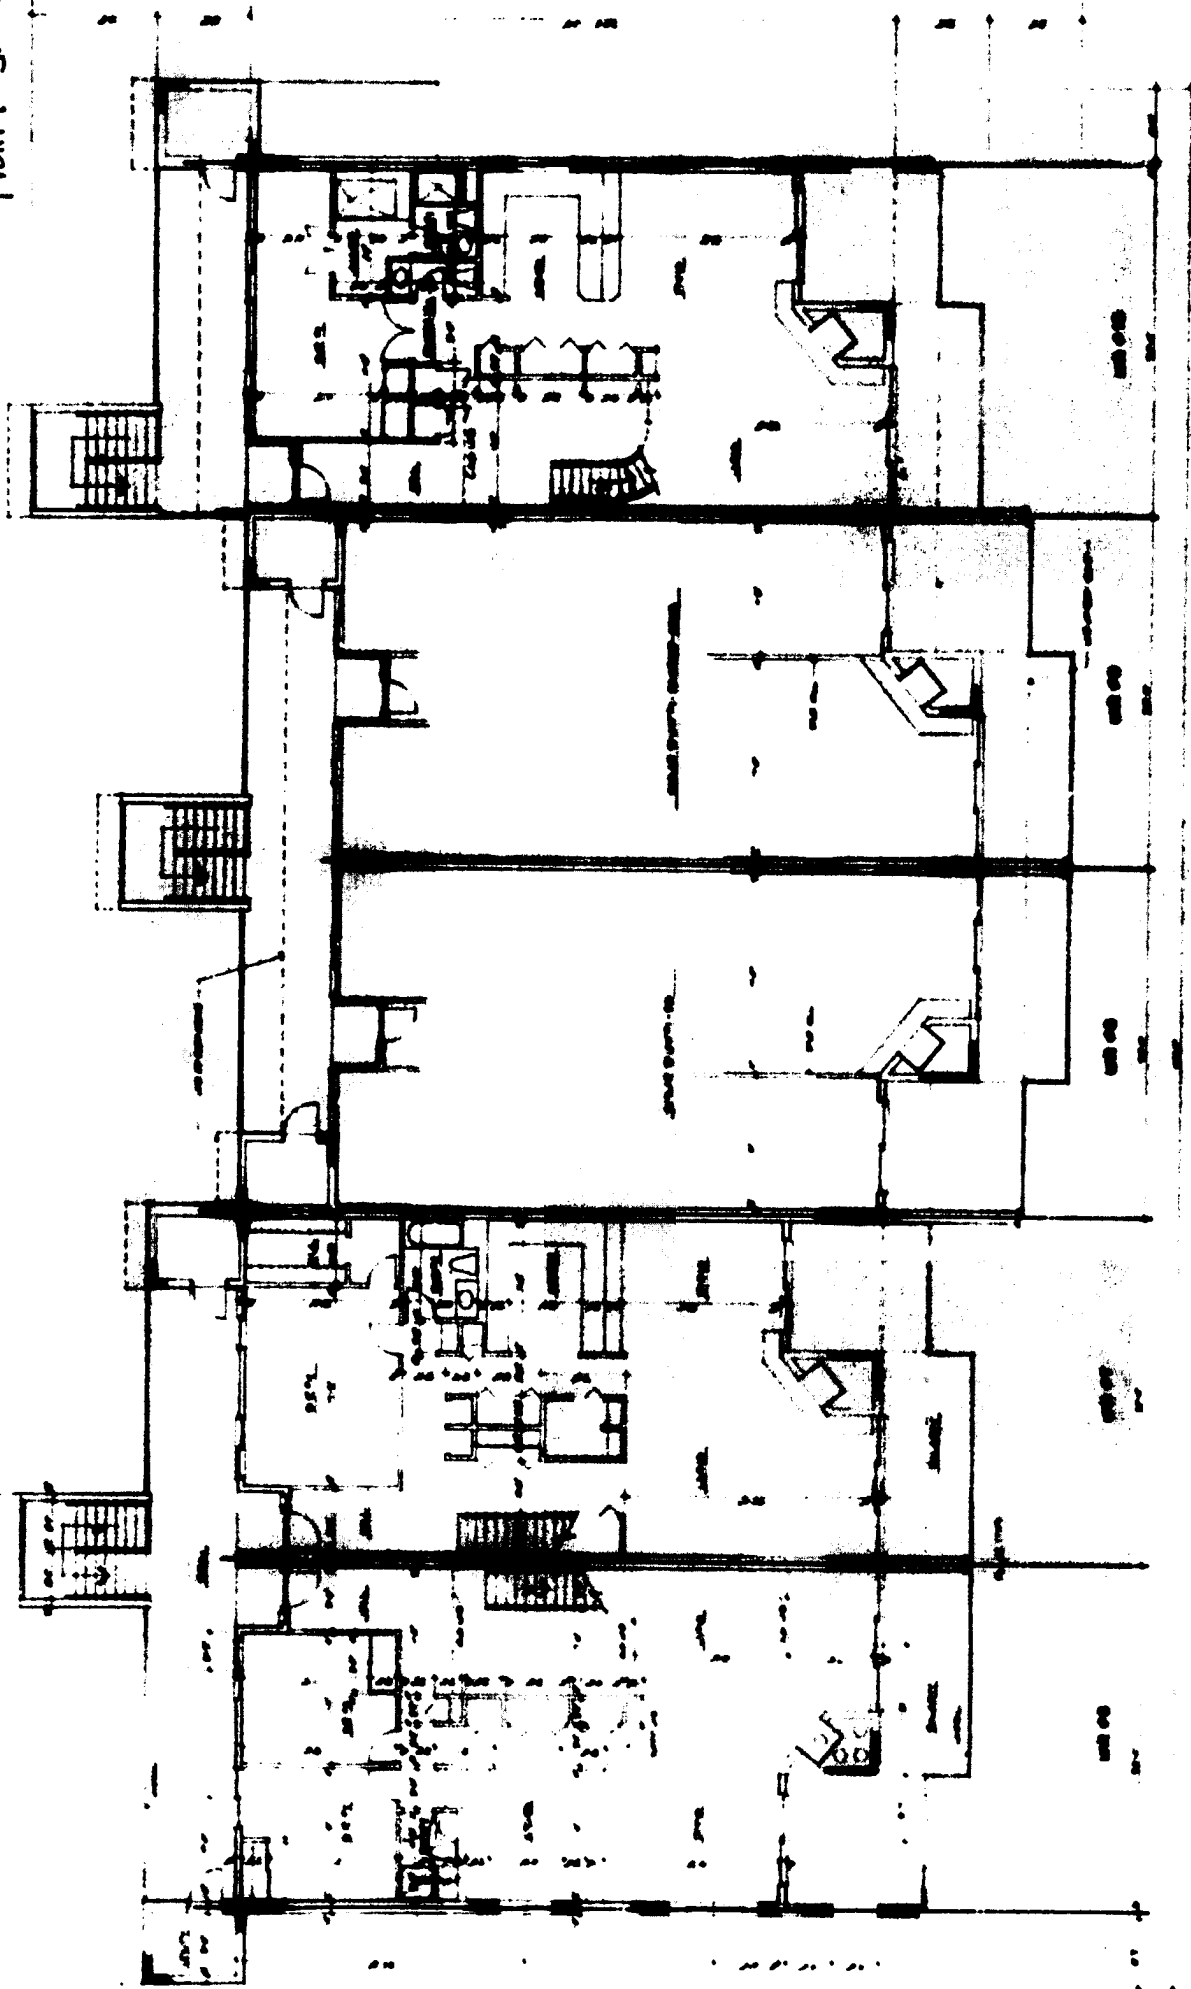


2800 FLOOR PLAN

Sheet 9 of 14  
GENERAL BUILDING CONSTRUCTION  
PART 1




2017  
Architectural Record  
7/5/17  
2/1/17

Vol. 17 Pg. 12-D

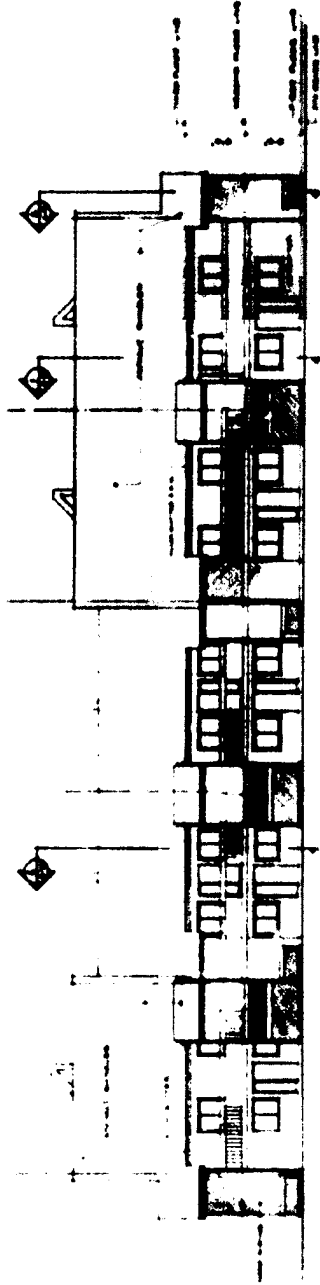


SECTION (NO. 500 (EAST))

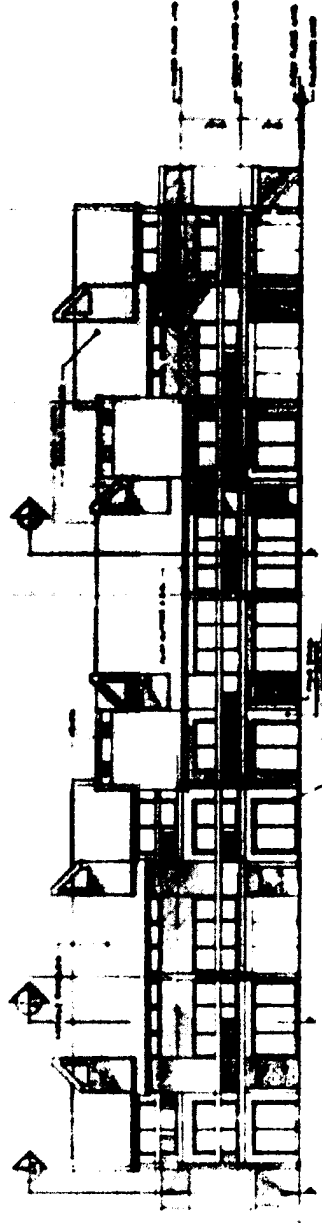


SECTION (NO. 500 (WEST))

Handwritten notes and signatures in the bottom right corner of the page.

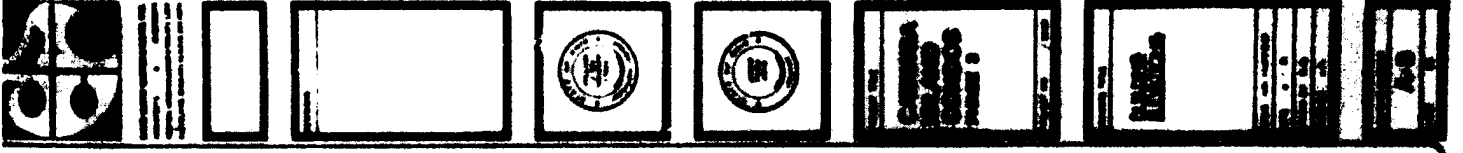


Small vertical text or stamp at the bottom right of the page.

Vol. 17 Pg. 72-E

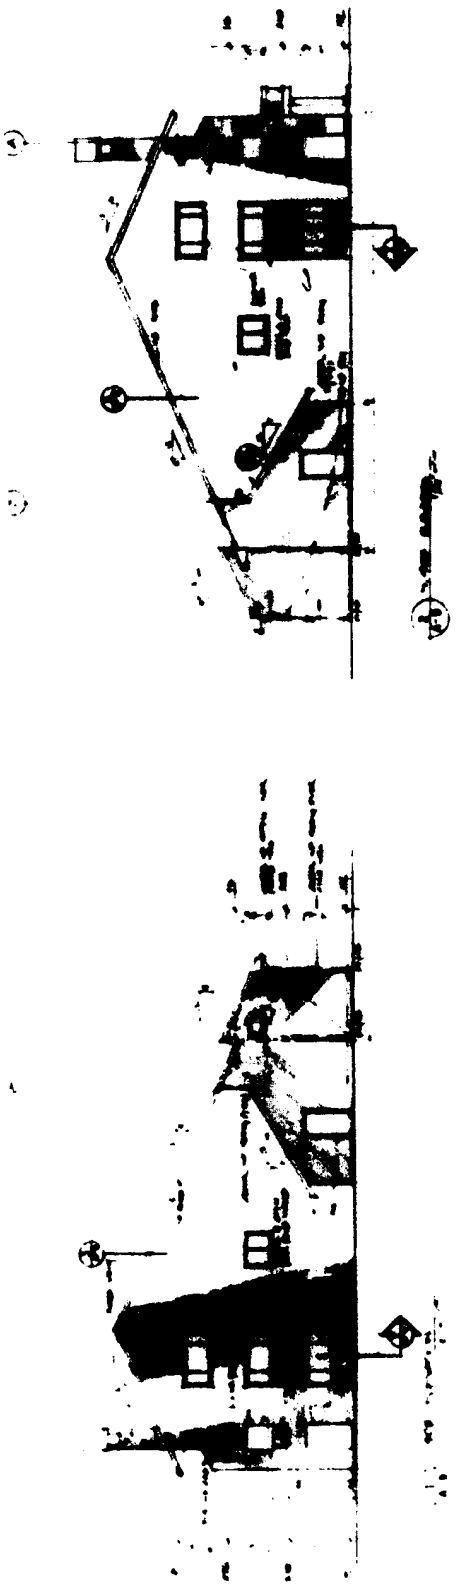


1. 1st floor  
 2. 2nd floor  
 3. 3rd floor  
 4. 4th floor  
 5. 5th floor  
 6. 6th floor  
 7. 7th floor  
 8. 8th floor  
 9. 9th floor  
 10. 10th floor  
 11. 11th floor  
 12. 12th floor  
 13. 13th floor  
 14. 14th floor  
 15. 15th floor  
 16. 16th floor  
 17. 17th floor  
 18. 18th floor  
 19. 19th floor  
 20. 20th floor  
 21. 21st floor  
 22. 22nd floor  
 23. 23rd floor  
 24. 24th floor  
 25. 25th floor  
 26. 26th floor  
 27. 27th floor  
 28. 28th floor  
 29. 29th floor  
 30. 30th floor  
 31. 31st floor  
 32. 32nd floor  
 33. 33rd floor  
 34. 34th floor  
 35. 35th floor  
 36. 36th floor  
 37. 37th floor  
 38. 38th floor  
 39. 39th floor  
 40. 40th floor  
 41. 41st floor  
 42. 42nd floor  
 43. 43rd floor  
 44. 44th floor  
 45. 45th floor  
 46. 46th floor  
 47. 47th floor  
 48. 48th floor  
 49. 49th floor  
 50. 50th floor  
 51. 51st floor  
 52. 52nd floor  
 53. 53rd floor  
 54. 54th floor  
 55. 55th floor  
 56. 56th floor  
 57. 57th floor  
 58. 58th floor  
 59. 59th floor  
 60. 60th floor  
 61. 61st floor  
 62. 62nd floor  
 63. 63rd floor  
 64. 64th floor  
 65. 65th floor  
 66. 66th floor  
 67. 67th floor  
 68. 68th floor  
 69. 69th floor  
 70. 70th floor  
 71. 71st floor  
 72. 72nd floor  
 73. 73rd floor  
 74. 74th floor  
 75. 75th floor  
 76. 76th floor  
 77. 77th floor  
 78. 78th floor  
 79. 79th floor  
 80. 80th floor  
 81. 81st floor  
 82. 82nd floor  
 83. 83rd floor  
 84. 84th floor  
 85. 85th floor  
 86. 86th floor  
 87. 87th floor  
 88. 88th floor  
 89. 89th floor  
 90. 90th floor  
 91. 91st floor  
 92. 92nd floor  
 93. 93rd floor  
 94. 94th floor  
 95. 95th floor  
 96. 96th floor  
 97. 97th floor  
 98. 98th floor  
 99. 99th floor  
 100. 100th floor  
 101. 101st floor  
 102. 102nd floor  
 103. 103rd floor  
 104. 104th floor  
 105. 105th floor  
 106. 106th floor  
 107. 107th floor  
 108. 108th floor  
 109. 109th floor  
 110. 110th floor  
 111. 111th floor  
 112. 112th floor  
 113. 113th floor  
 114. 114th floor  
 115. 115th floor  
 116. 116th floor  
 117. 117th floor  
 118. 118th floor  
 119. 119th floor  
 120. 120th floor  
 121. 121st floor  
 122. 122nd floor  
 123. 123rd floor  
 124. 124th floor  
 125. 125th floor  
 126. 126th floor  
 127. 127th floor  
 128. 128th floor  
 129. 129th floor  
 130. 130th floor  
 131. 131st floor  
 132. 132nd floor  
 133. 133rd floor  
 134. 134th floor  
 135. 135th floor  
 136. 136th floor  
 137. 137th floor  
 138. 138th floor  
 139. 139th floor  
 140. 140th floor  
 141. 141st floor  
 142. 142nd floor  
 143. 143rd floor  
 144. 144th floor  
 145. 145th floor  
 146. 146th floor  
 147. 147th floor  
 148. 148th floor  
 149. 149th floor  
 150. 150th floor  
 151. 151st floor  
 152. 152nd floor  
 153. 153rd floor  
 154. 154th floor  
 155. 155th floor  
 156. 156th floor  
 157. 157th floor  
 158. 158th floor  
 159. 159th floor  
 160. 160th floor  
 161. 161st floor  
 162. 162nd floor  
 163. 163rd floor  
 164. 164th floor  
 165. 165th floor  
 166. 166th floor  
 167. 167th floor  
 168. 168th floor  
 169. 169th floor  
 170. 170th floor  
 171. 171st floor  
 172. 172nd floor  
 173. 173rd floor  
 174. 174th floor  
 175. 175th floor  
 176. 176th floor  
 177. 177th floor  
 178. 178th floor  
 179. 179th floor  
 180. 180th floor  
 181. 181st floor  
 182. 182nd floor  
 183. 183rd floor  
 184. 184th floor  
 185. 185th floor  
 186. 186th floor  
 187. 187th floor  
 188. 188th floor  
 189. 189th floor  
 190. 190th floor  
 191. 191st floor  
 192. 192nd floor  
 193. 193rd floor  
 194. 194th floor  
 195. 195th floor  
 196. 196th floor  
 197. 197th floor  
 198. 198th floor  
 199. 199th floor  
 200. 200th floor  
 201. 201st floor  
 202. 202nd floor  
 203. 203rd floor  
 204. 204th floor  
 205. 205th floor  
 206. 206th floor  
 207. 207th floor  
 208. 208th floor  
 209. 209th floor  
 210. 210th floor  
 211. 211st floor  
 212. 212nd floor  
 213. 213rd floor  
 214. 214th floor  
 215. 215th floor  
 216. 216th floor  
 217. 217th floor  
 218. 218th floor  
 219. 219th floor  
 220. 220th floor  
 221. 221st floor  
 222. 222nd floor  
 223. 223rd floor  
 224. 224th floor  
 225. 225th floor  
 226. 226th floor  
 227. 227th floor  
 228. 228th floor  
 229. 229th floor  
 230. 230th floor  
 231. 231st floor  
 232. 232nd floor  
 233. 233rd floor  
 234. 234th floor  
 235. 235th floor  
 236. 236th floor  
 237. 237th floor  
 238. 238th floor  
 239. 239th floor  
 240. 240th floor  
 241. 241st floor  
 242. 242nd floor  
 243. 243rd floor  
 244. 244th floor  
 245. 245th floor  
 246. 246th floor  
 247. 247th floor  
 248. 248th floor  
 249. 249th floor  
 250. 250th floor  
 251. 251st floor  
 252. 252nd floor  
 253. 253rd floor  
 254. 254th floor  
 255. 255th floor  
 256. 256th floor  
 257. 257th floor  
 258. 258th floor  
 259. 259th floor  
 260. 260th floor  
 261. 261st floor  
 262. 262nd floor  
 263. 263rd floor  
 264. 264th floor  
 265. 265th floor  
 266. 266th floor  
 267. 267th floor  
 268. 268th floor  
 269. 269th floor  
 270. 270th floor  
 271. 271st floor  
 272. 272nd floor  
 273. 273rd floor  
 274. 274th floor  
 275. 275th floor  
 276. 276th floor  
 277. 277th floor  
 278. 278th floor  
 279. 279th floor  
 280. 280th floor  
 281. 281st floor  
 282. 282nd floor  
 283. 283rd floor  
 284. 284th floor  
 285. 285th floor  
 286. 286th floor  
 287. 287th floor  
 288. 288th floor  
 289. 289th floor  
 290. 290th floor  
 291. 291st floor  
 292. 292nd floor  
 293. 293rd floor  
 294. 294th floor  
 295. 295th floor  
 296. 296th floor  
 297. 297th floor  
 298. 298th floor  
 299. 299th floor  
 300. 300th floor  
 301. 301st floor  
 302. 302nd floor  
 303. 303rd floor  
 304. 304th floor  
 305. 305th floor  
 306. 306th floor  
 307. 307th floor  
 308. 308th floor  
 309. 309th floor  
 310. 310th floor  
 311. 311st floor  
 312. 312nd floor  
 313. 313rd floor  
 314. 314th floor  
 315. 315th floor  
 316. 316th floor  
 317. 317th floor  
 318. 318th floor  
 319. 319th floor  
 320. 320th floor  
 321. 321st floor  
 322. 322nd floor  
 323. 323rd floor  
 324. 324th floor  
 325. 325th floor  
 326. 326th floor  
 327. 327th floor  
 328. 328th floor  
 329. 329th floor  
 330. 330th floor  
 331. 331st floor  
 332. 332nd floor  
 333. 333rd floor  
 334. 334th floor  
 335. 335th floor  
 336. 336th floor  
 337. 337th floor  
 338. 338th floor  
 339. 339th floor  
 340. 340th floor  
 341. 341st floor  
 342. 342nd floor  
 343. 343rd floor  
 344. 344th floor  
 345. 345th floor  
 346. 346th floor  
 347. 347th floor  
 348. 348th floor  
 349. 349th floor  
 350. 350th floor  
 351. 351st floor  
 352. 352nd floor  
 353. 353rd floor  
 354. 354th floor  
 355. 355th floor  
 356. 356th floor  
 357. 357th floor  
 358. 358th floor  
 359. 359th floor  
 360. 360th floor  
 361. 361st floor  
 362. 362nd floor  
 363. 363rd floor  
 364. 364th floor  
 365. 365th floor  
 366. 366th floor  
 367. 367th floor  
 368. 368th floor  
 369. 369th floor  
 370. 370th floor  
 371. 371st floor  
 372. 372nd floor  
 373. 373rd floor  
 374. 374th floor  
 375. 375th floor  
 376. 376th floor  
 377. 377th floor  
 378. 378th floor  
 379. 379th floor  
 380. 380th floor  
 381. 381st floor  
 382. 382nd floor  
 383. 383rd floor  
 384. 384th floor  
 385. 385th floor  
 386. 386th floor  
 387. 387th floor  
 388. 388th floor  
 389. 389th floor  
 390. 390th floor  
 391. 391st floor  
 392. 392nd floor  
 393. 393rd floor  
 394. 394th floor  
 395. 395th floor  
 396. 396th floor  
 397. 397th floor  
 398. 398th floor  
 399. 399th floor  
 400. 400th floor  
 401. 401st floor  
 402. 402nd floor  
 403. 403rd floor  
 404. 404th floor  
 405. 405th floor  
 406. 406th floor  
 407. 407th floor  
 408. 408th floor  
 409. 409th floor  
 410. 410th floor  
 411. 411st floor  
 412. 412nd floor  
 413. 413rd floor  
 414. 414th floor  
 415. 415th floor  
 416. 416th floor  
 417. 417th floor  
 418. 418th floor  
 419. 419th floor  
 420. 420th floor  
 421. 421st floor  
 422. 422nd floor  
 423. 423rd floor  
 424. 424th floor  
 425. 425th floor  
 426. 426th floor  
 427. 427th floor  
 428. 428th floor  
 429. 429th floor  
 430. 430th floor  
 431. 431st floor  
 432. 432nd floor  
 433. 433rd floor  
 434. 434th floor  
 435. 435th floor  
 436. 436th floor  
 437. 437th floor  
 438. 438th floor  
 439. 439th floor  
 440. 440th floor  
 441. 441st floor  
 442. 442nd floor  
 443. 443rd floor  
 444. 444th floor  
 445. 445th floor  
 446. 446th floor  
 447. 447th floor  
 448. 448th floor  
 449. 449th floor  
 450. 450th floor  
 451. 451st floor  
 452. 452nd floor  
 453. 453rd floor  
 454. 454th floor  
 455. 455th floor  
 456. 456th floor  
 457. 457th floor  
 458. 458th floor  
 459. 459th floor  
 460. 460th floor  
 461. 461st floor  
 462. 462nd floor  
 463. 463rd floor  
 464. 464th floor  
 465. 465th floor  
 466. 466th floor  
 467. 467th floor  
 468. 468th floor  
 469. 469th floor  
 470. 470th floor  
 471. 471st floor  
 472. 472nd floor  
 473. 473rd floor  
 474. 474th floor  
 475. 475th floor  
 476. 476th floor  
 477. 477th floor  
 478. 478th floor  
 479. 479th floor  
 480. 480th floor  
 481. 481st floor  
 482. 482nd floor  
 483. 483rd floor  
 484. 484th floor  
 485. 485th floor  
 486. 486th floor  
 487. 487th floor  
 488. 488th floor  
 489. 489th floor  
 490. 490th floor  
 491. 491st floor  
 492. 492nd floor  
 493. 493rd floor  
 494. 494th floor  
 495. 495th floor  
 496. 496th floor  
 497. 497th floor  
 498. 498th floor  
 499. 499th floor  
 500. 500th floor  
 501. 501st floor  
 502. 502nd floor  
 503. 503rd floor  
 504. 504th floor  
 505. 505th floor  
 506. 506th floor  
 507. 507th floor  
 508. 508th floor  
 509. 509th floor  
 510. 510th floor  
 511. 511st floor  
 512. 512nd floor  
 513. 513rd floor  
 514. 514th floor  
 515. 515th floor  
 516. 516th floor  
 517. 517th floor  
 518. 518th floor  
 519. 519th floor  
 520. 520th floor  
 521. 521st floor  
 522. 522nd floor  
 523. 523rd floor  
 524. 524th floor  
 525. 525th floor  
 526. 526th floor  
 527. 527th floor  
 528. 528th floor  
 529. 529th floor  
 530. 530th floor  
 531. 531st floor  
 532. 532nd floor  
 533. 533rd floor  
 534. 534th floor  
 535. 535th floor  
 536. 536th floor  
 537. 537th floor  
 538. 538th floor  
 539. 539th floor  
 540. 540th floor  
 541. 541st floor  
 542. 542nd floor  
 543. 543rd floor  
 544. 544th floor  
 545. 545th floor  
 546. 546th floor  
 547. 547th floor  
 548. 548th floor  
 549. 549th floor  
 550. 550th floor  
 551. 551st floor  
 552. 552nd floor  
 553. 553rd floor  
 554. 554th floor  
 555. 555th floor  
 556. 556th floor  
 557. 557th floor  
 558. 558th floor  
 559. 559th floor  
 560. 560th floor  
 561. 561st floor  
 562. 562nd floor  
 563. 563rd floor  
 564. 564th floor  
 565. 565th floor  
 566. 566th floor  
 567. 567th floor  
 568. 568th floor  
 569. 569th floor  
 570. 570th floor  
 571. 571st floor  
 572. 572nd floor  
 573. 573rd floor  
 574. 574th floor  
 575. 575th floor  
 576. 576th floor  
 577. 577th floor  
 578. 578th floor  
 579. 579th floor  
 580. 580th floor  
 581. 581st floor  
 582. 582nd floor  
 583. 583rd floor  
 584. 584th floor  
 585. 585th floor  
 586. 586th floor  
 587. 587th floor  
 588. 588th floor  
 589. 589th floor  
 590. 590th floor  
 591. 591st floor  
 592. 592nd floor  
 593. 593rd floor  
 594. 594th floor  
 595. 595th floor  
 596. 596th floor  
 597. 597th floor  
 598. 598th floor  
 599. 599th floor  
 600. 600th floor  
 601. 601st floor  
 602. 602nd floor  
 603. 603rd floor  
 604. 604th floor  
 605. 605th floor  
 606. 606th floor  
 607. 607th floor  
 608. 608th floor  
 609. 609th floor  
 610. 610th floor  
 611. 611st floor  
 612. 612nd floor  
 613. 613rd floor  
 614. 614th floor  
 615. 615th floor  
 616. 616th floor  
 617. 617th floor  
 618. 618th floor  
 619. 619th floor  
 620. 620th floor  
 621. 621st floor  
 622. 622nd floor  
 623. 623rd floor  
 624. 624th floor  
 625. 625th floor  
 626. 626th floor  
 627. 627th floor  
 628. 628th floor  
 629. 629th floor  
 630. 630th floor  
 631. 631st floor  
 632. 632nd floor  
 633. 633rd floor  
 634. 634th floor  
 635. 635th floor  
 636. 636th floor  
 637. 637th floor  
 638. 638th floor  
 639. 639th floor  
 640. 640th floor  
 641. 641st floor  
 642. 642nd floor  
 643. 643rd floor  
 644. 644th floor  
 645. 645th floor  
 646. 646th floor  
 647. 647th floor  
 648. 648th floor  
 649. 649th floor  
 650. 650th floor  
 651. 651st floor  
 652. 652nd floor  
 653. 653rd floor  
 654. 654th floor  
 655. 655th floor  
 656. 656th floor  
 657. 657th floor  
 658. 658th floor  
 659. 659th floor  
 660. 660th floor  
 661. 661st floor  
 662. 662nd floor  
 663. 663rd floor  
 664. 664th floor  
 665. 665th floor  
 666. 666th floor  
 667. 667th floor  
 668. 668th floor  
 669. 669th floor  
 670. 670th floor  
 671. 671st floor  
 672. 672nd floor  
 673. 673rd floor  
 674. 674th floor  
 675. 675th floor  
 676. 676th floor  
 677. 677th floor  
 678. 678th floor  
 679. 679th floor  
 680. 680th floor  
 681. 681st floor  
 682. 682nd floor  
 683. 683rd floor  
 684. 684th floor  
 685. 685th floor  
 686. 686th floor  
 687. 687th floor  
 688. 688th floor  
 689. 689th floor  
 690. 690th floor  
 691. 691st floor  
 692. 692nd floor  
 693. 693rd floor  
 694. 694th floor  
 695. 695th floor  
 696. 696th floor  
 697. 697th floor  
 698. 698th floor  
 699. 699th floor  
 700. 700th floor  
 701. 701st floor  
 702. 702nd floor  
 703. 703rd floor  
 704. 704th floor  
 705. 705th floor  
 706. 706th floor  
 707. 707th floor  
 708. 708th floor  
 709. 709th floor  
 710. 710th floor  
 711. 711st floor  
 712. 712nd floor  
 713. 713rd floor  
 714. 714th floor  
 715. 715th floor  
 716. 716th floor  
 717. 717th floor  
 718. 718th floor  
 719. 719th floor  
 720. 720th floor  
 721. 721st floor  
 722. 722nd floor  
 723. 723rd floor  
 724. 724th floor  
 725. 725th floor  
 726. 726th floor  
 727. 727th floor  
 728. 728th floor  
 729. 729th floor  
 730. 730th floor  
 731. 731st floor  
 732. 732nd floor  
 733. 733rd floor  
 734. 734th floor  
 735. 735th floor  
 736. 736th floor  
 737. 737th floor  
 738. 738th floor  
 739. 739th floor  
 740. 740th floor  
 741. 741st floor  
 742. 742nd floor  
 743. 743rd floor  
 744. 744th floor  
 745. 745th floor  
 746. 746th floor  
 747. 747th floor  
 748. 748th floor  
 749. 749th floor  
 750. 750th floor  
 751. 751st floor  
 752. 752nd floor  
 753. 753rd floor  
 754. 754th floor  
 755. 755th floor  
 756. 756th floor  
 757. 757th floor  
 758. 758th floor  
 759. 759th floor  
 760. 760th floor  
 761. 761st floor  
 762. 762nd floor  
 763. 763rd floor  
 764. 764th floor  
 765. 765th floor  
 766. 766th floor  
 767. 767th floor  
 768. 768th floor  
 769. 769th floor  
 770. 770th floor  
 771. 771st floor  
 772. 772nd floor  
 773. 773rd floor  
 774. 774th floor  
 775. 775th floor  
 776. 776th floor  
 777. 777th floor  
 778. 778th floor  
 779. 779th floor  
 780. 780th floor  
 781. 781st floor  
 782. 782nd floor  
 783. 783rd floor  
 784. 784th floor  
 785. 785th floor  
 786. 786th floor  
 787. 787th floor  
 788. 788th floor  
 789. 789th floor  
 790. 790th floor  
 791. 791st floor  
 792. 792nd floor  
 793. 793rd floor  
 794. 794th floor  
 795. 795th floor  
 796. 796th floor  
 797. 797th floor  
 798. 798th floor  
 799. 799th floor  
 800. 800th floor  
 801. 801st floor  
 802. 802nd floor  
 803. 803rd floor  
 804. 804th floor  
 805. 805th floor  
 806. 806th floor  
 807. 807th floor  
 808. 808th floor  
 809. 809th floor  
 810. 810th floor  
 811. 811st floor  
 812. 812nd floor  
 813. 813rd floor  
 814. 814th floor  
 815. 815th floor  
 816. 816th floor  
 817. 817th floor  
 818. 818th floor  
 819. 819th floor  
 820. 820th floor  
 821. 821st floor  
 822. 822nd floor  
 823. 823rd floor  
 82

Vol. 178

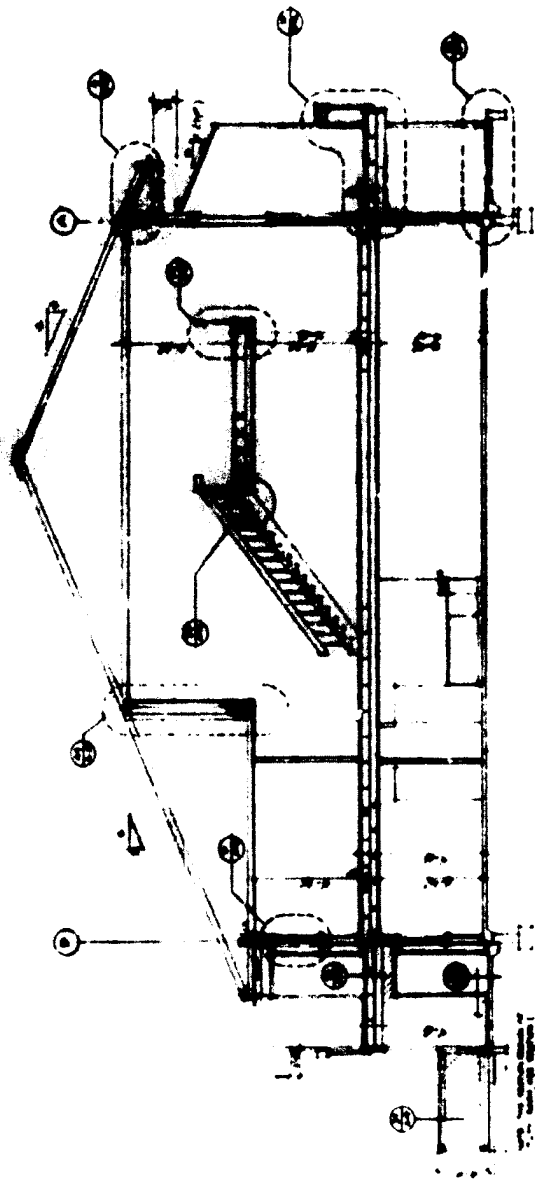


SECTIONAL VIEW FROM ABOVE

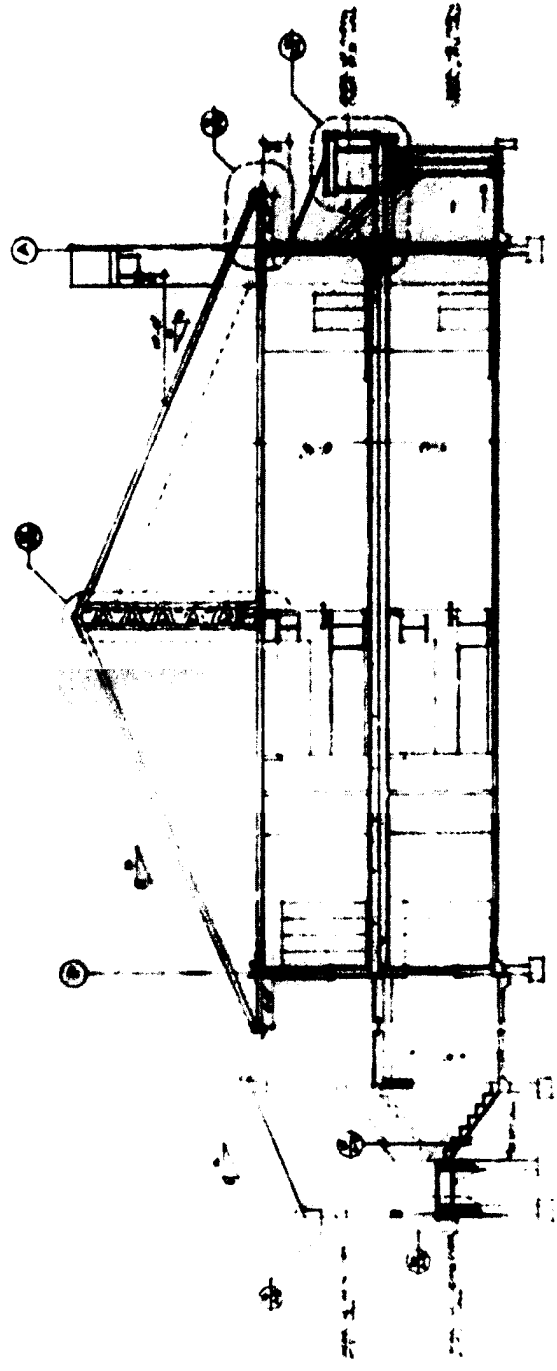

SECTIONAL VIEW FROM ABOVE




Vol. 17 Pg. 12-G

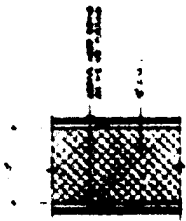


M5 1/2\"/>



M4

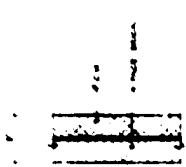


M3 1/2\"/>

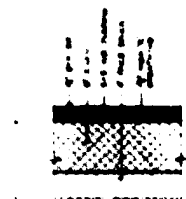

M2 1/2\"/>




M1 1/2\"/>

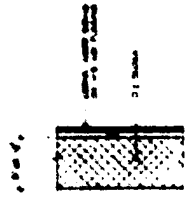


M10




M9

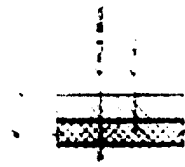


M8

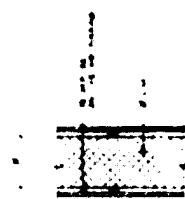


M7

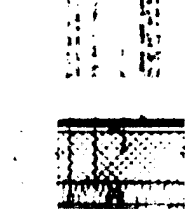


M6

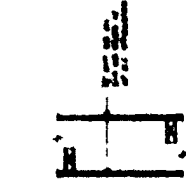


M11

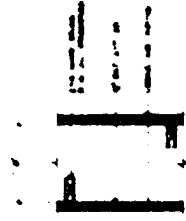


M12

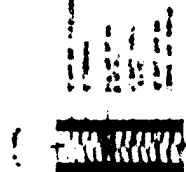

M13

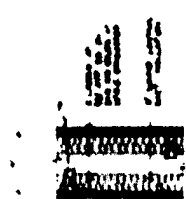

M14

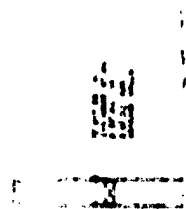

M15


1/2\"/>

1/2\"/>


1/2\"/>





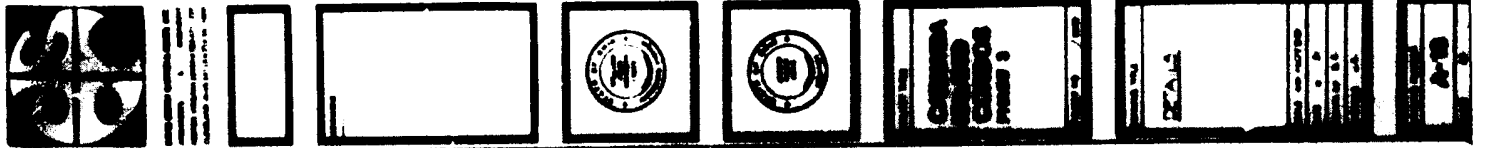

Vol. 17 Pg. 12 -1

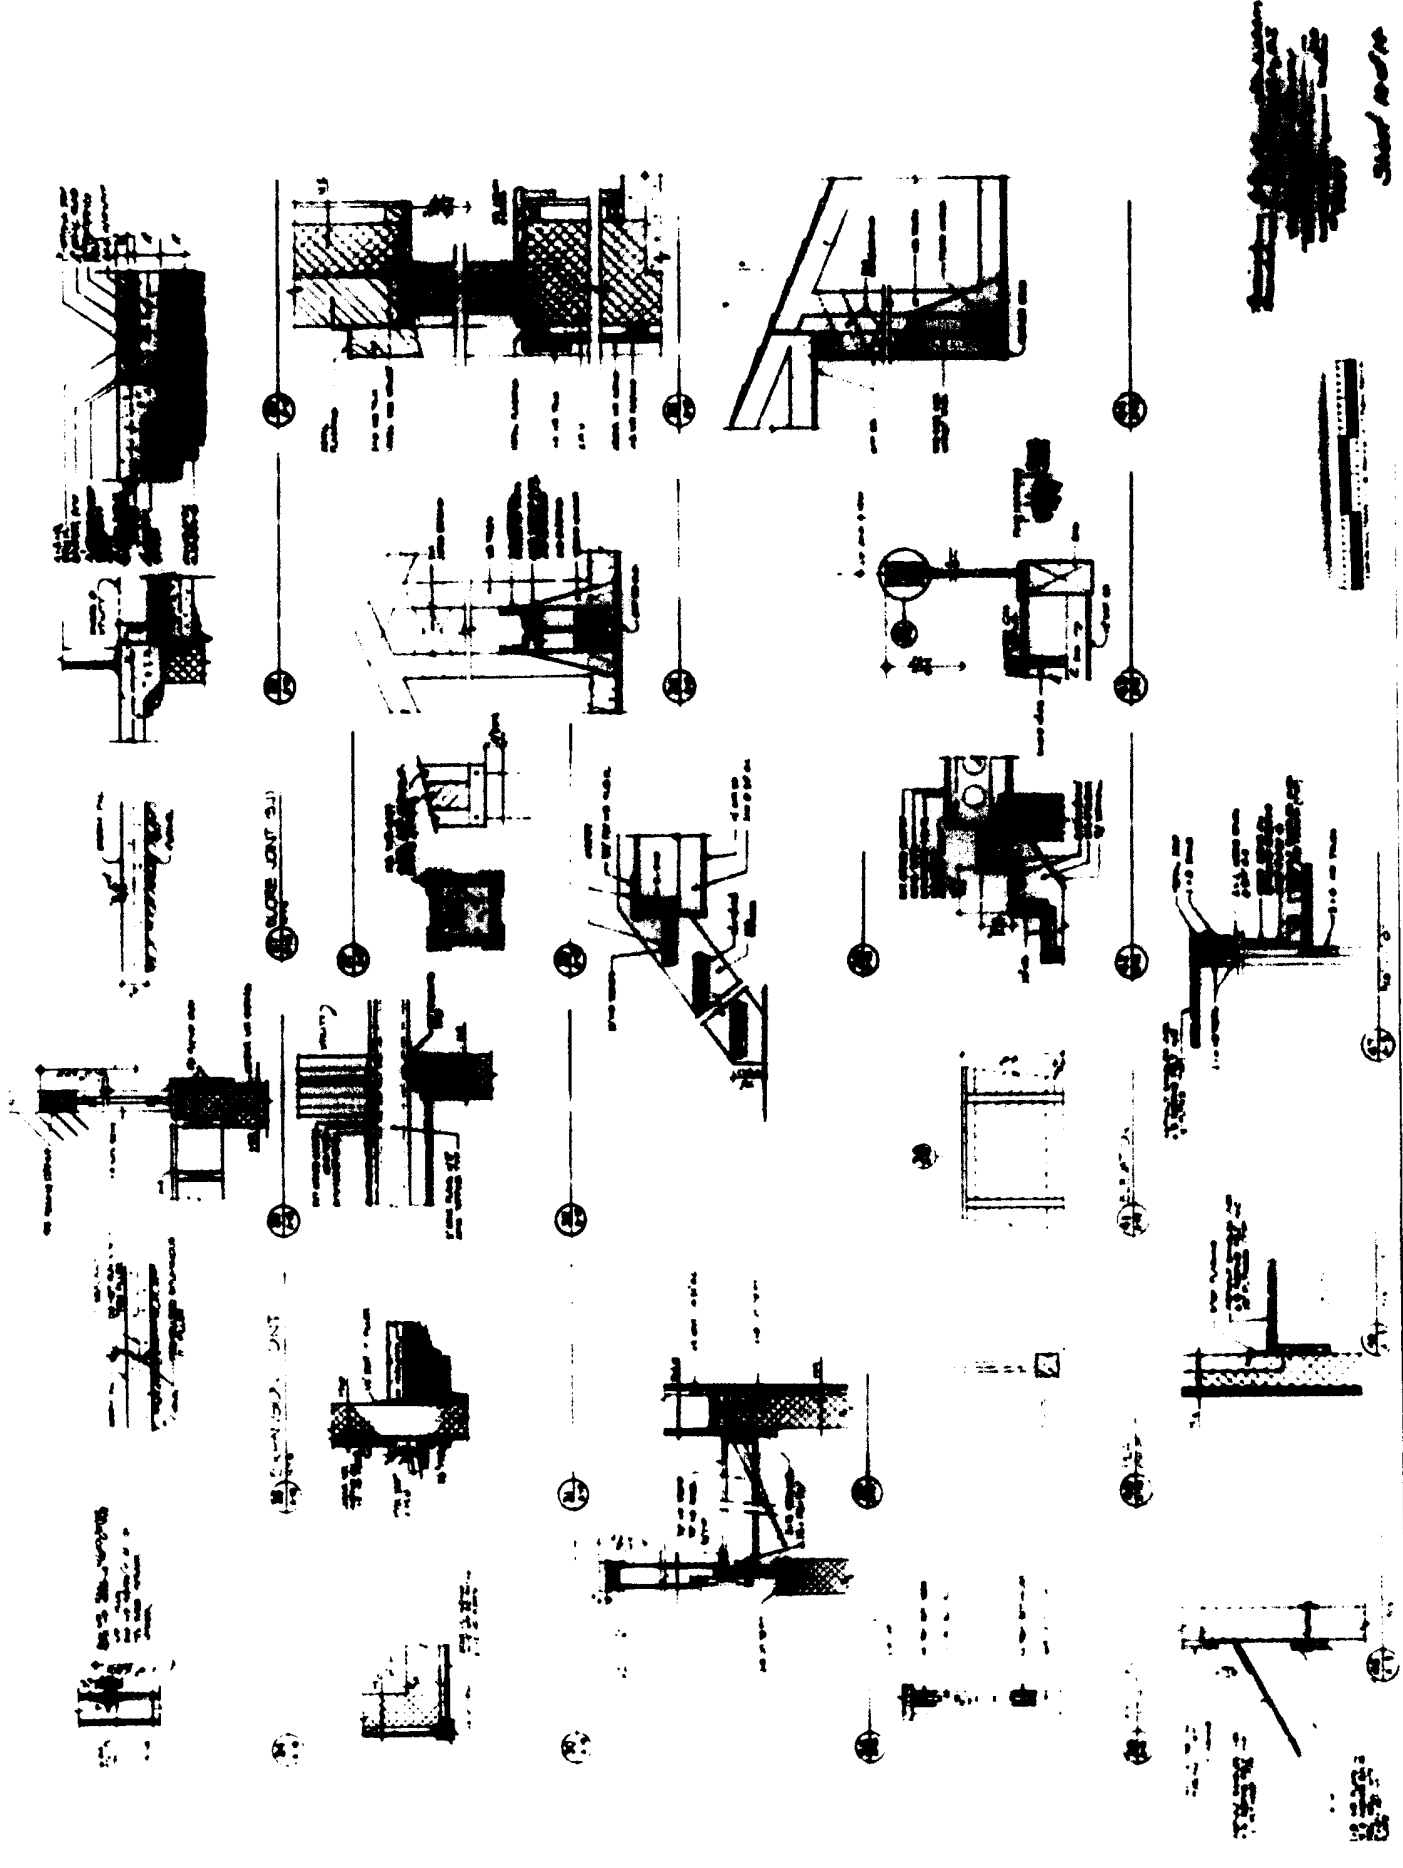

*[Handwritten notes and scribbles]*


*[Handwritten notes]*

*[Handwritten notes]*




Vol. 17 Pg. 22

Handwritten notes in the top right corner, including the name "John R. ...".

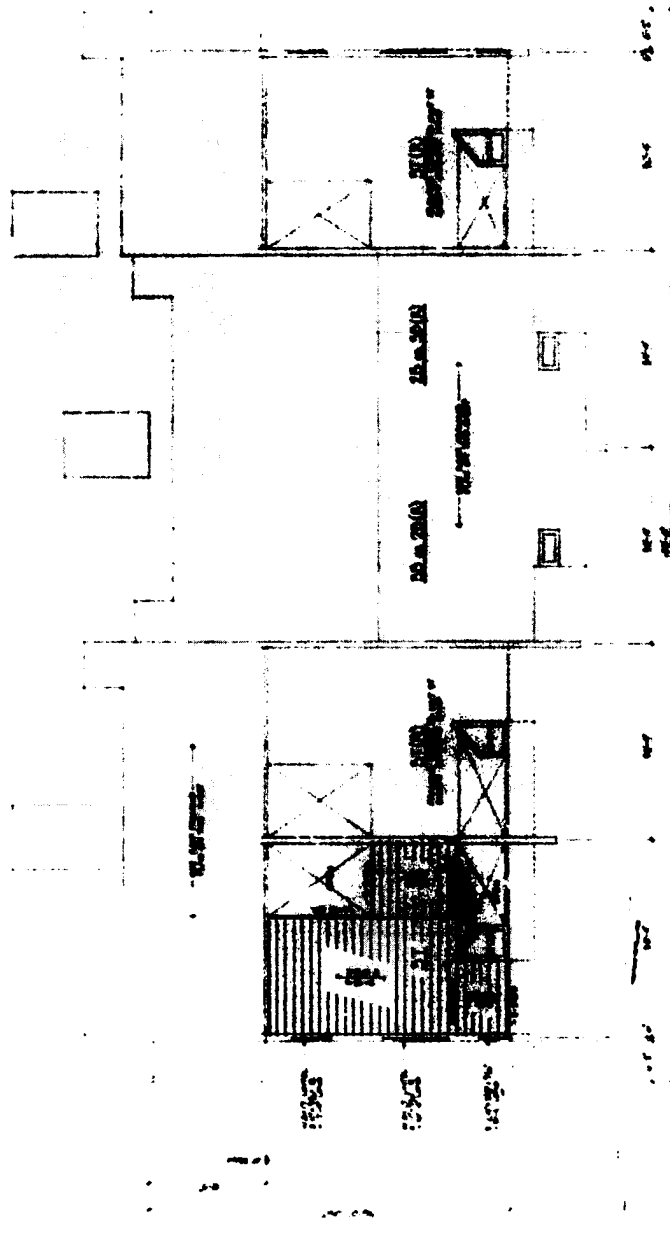

1ST FLOOR TRAINING PLAN

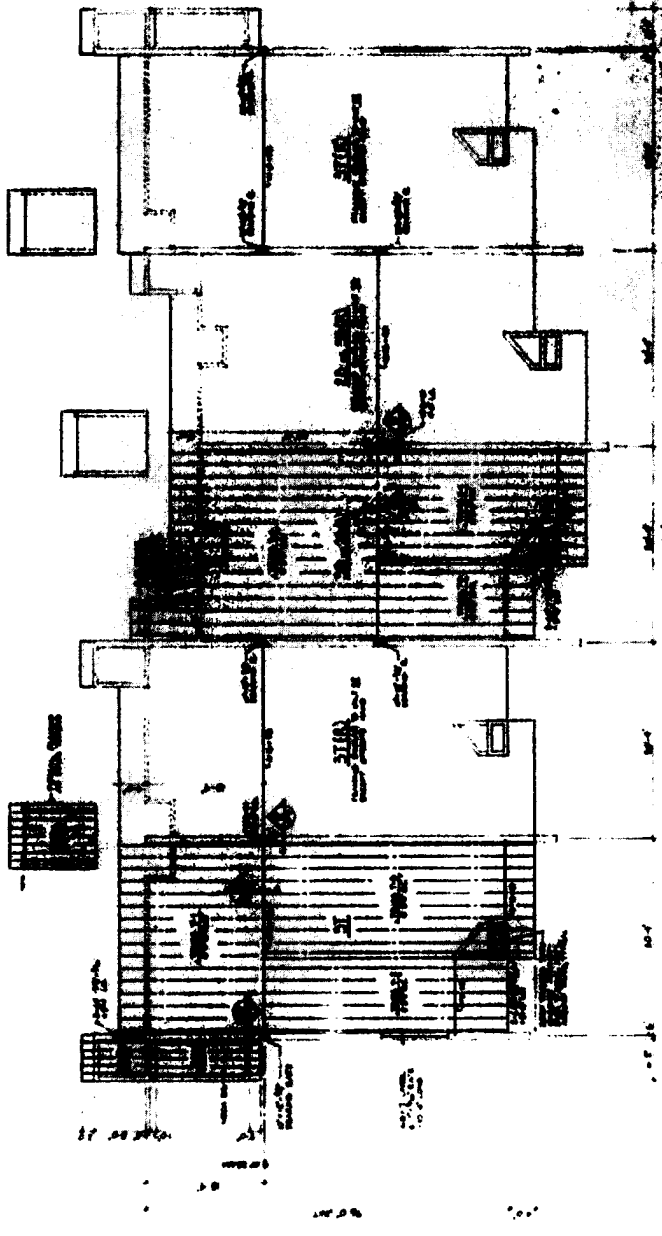

2ND FLOOR TRAINING PLAN

A series of administrative stamps and boxes at the top of the page. From left to right, they include: a dark rectangular stamp, a white rectangular box, a circular stamp with a central emblem, another circular stamp with a central emblem, a dark rectangular stamp, a rectangular stamp containing the text "2ND FLOOR TRAINING PLAN", a rectangular stamp with the text "ALL INFORMATION CONTAINED HEREIN IS UNCLASSIFIED", and a final rectangular stamp with the number "8-2".



