



DATE: 1/25/24  
 REVIEW: XXX  
 APPROVED: [Signature]  
 PROJECT: SAFE HARBOR DEVELOPMENT - STORAGE CONDO PHASE 2 (LOT 03, SECTION 04, DANBURY TOWNSHIP, OTTAWA COUNTY, OHIO)  
 SHEET NO. 03 OF 3  
 SHEET TITLE: FOUNDATION PLAN  
 JOB NO. 24002  
 BUILDING 03  
**S1**

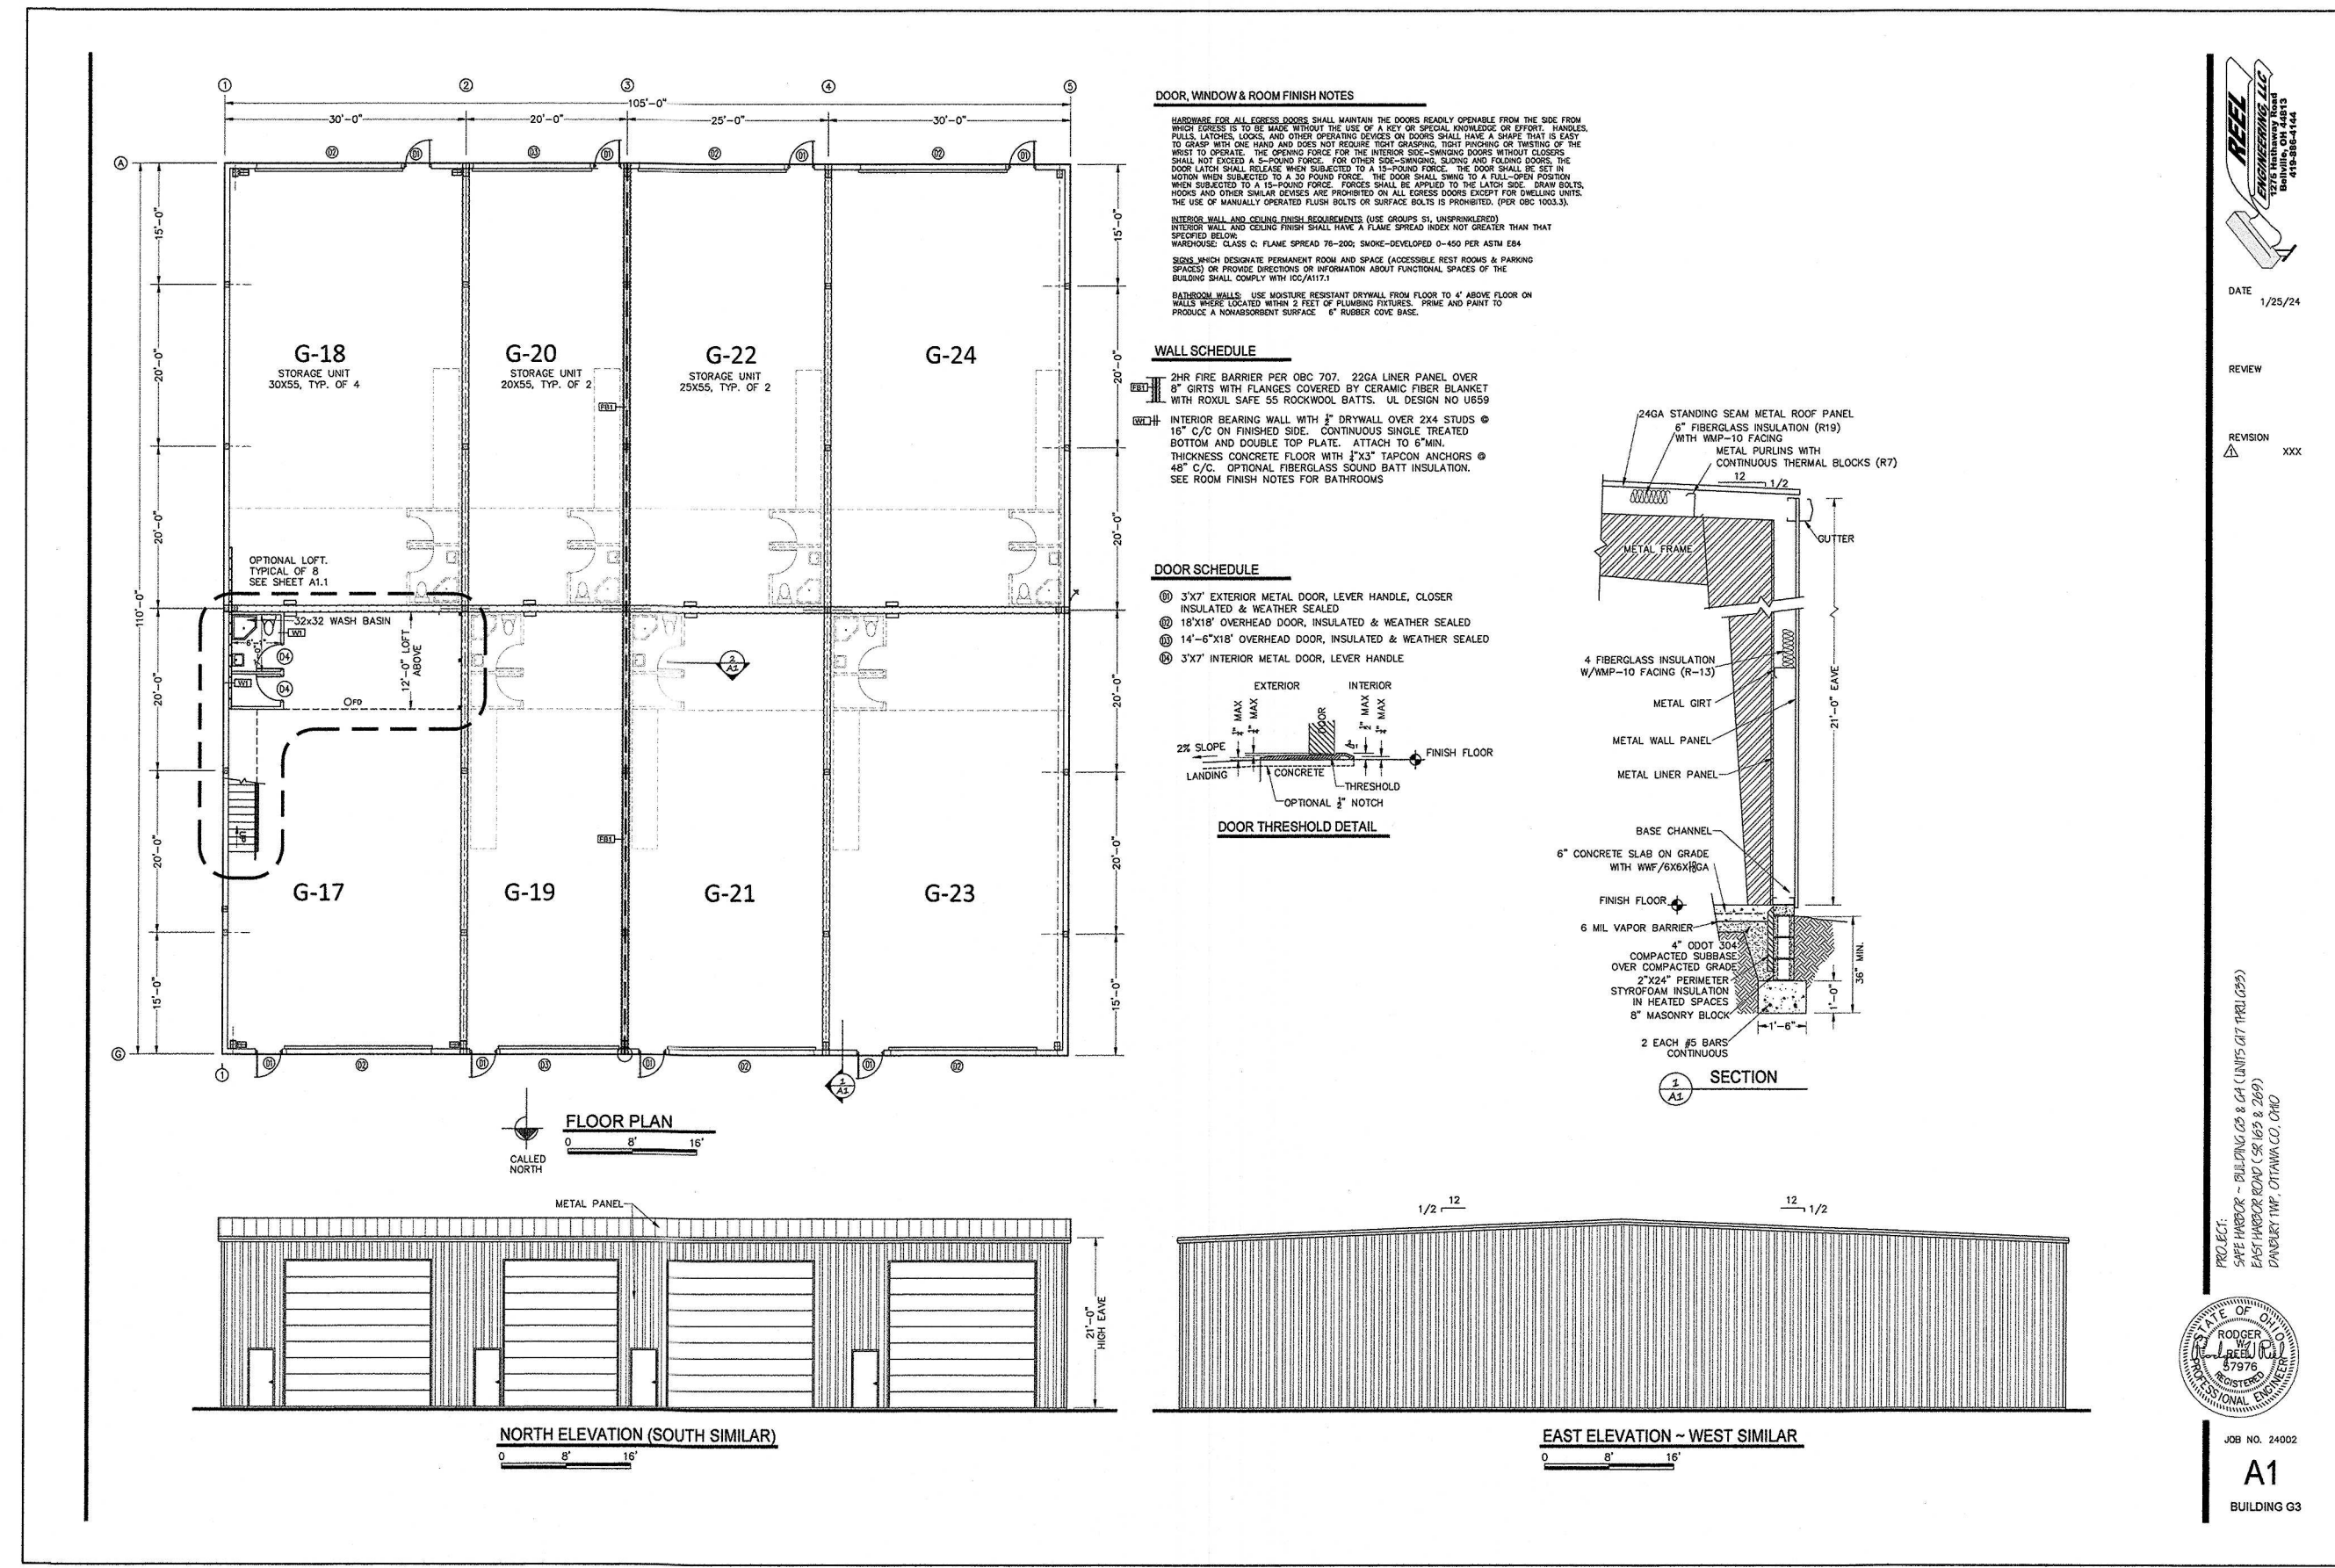



DATE: 1/25/24  
 REVIEW: XXX  
 APPROVED: [Signature]  
 PROJECT: SAFE HARBOR DEVELOPMENT - STORAGE CONDO PHASE 2 (LOT 03, SECTION 04, DANBURY TOWNSHIP, OTTAWA COUNTY, OHIO)  
 SHEET NO. 03 OF 3  
 SHEET TITLE: FLOOR PLAN  
 JOB NO. 24002  
 BUILDING 03  
**A1**

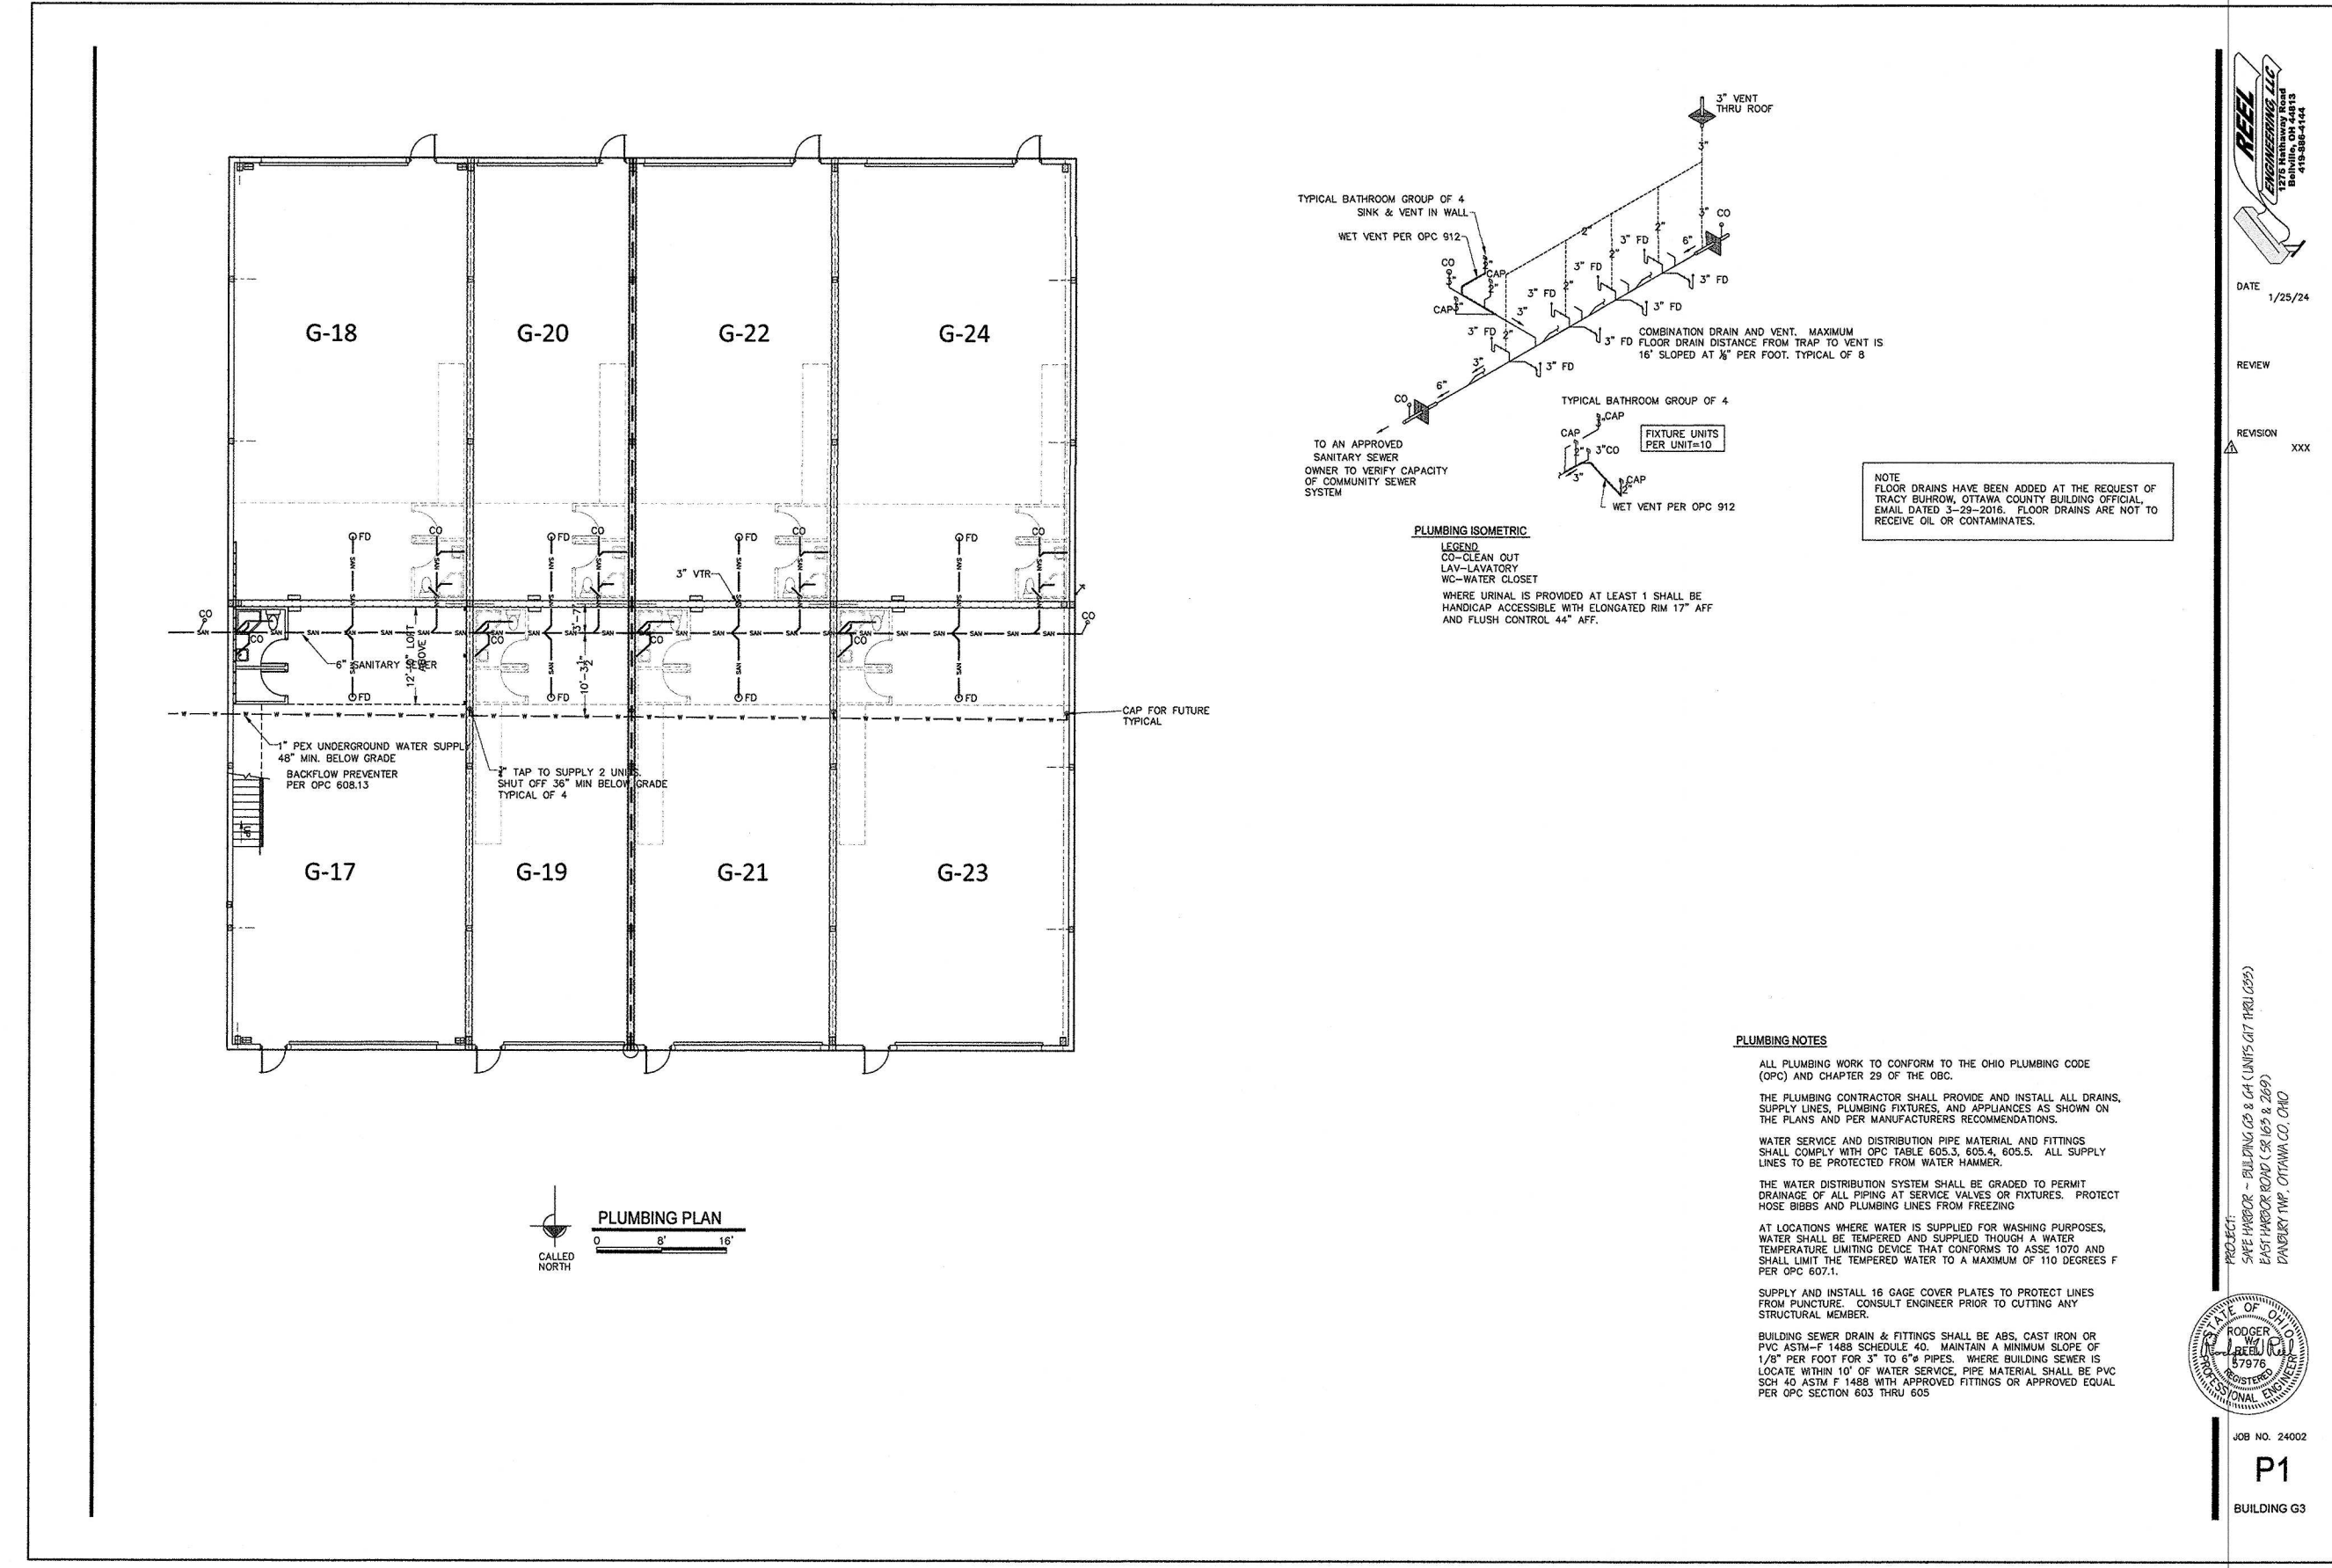

DATE: 1/25/24  
 REVIEW: XXX  
 APPROVED: [Signature]  
 PROJECT: SAFE HARBOR DEVELOPMENT - STORAGE CONDO PHASE 2 (LOT 03, SECTION 04, DANBURY TOWNSHIP, OTTAWA COUNTY, OHIO)  
 SHEET NO. 03 OF 3  
 SHEET TITLE: PLUMBING PLAN  
 JOB NO. 24002  
 BUILDING 03  
**P1**




**SAFE HARBOR STORAGE CONDOMINIUM TWENTYTHIRD AMENDMENT**  
 LOCATED IN PART OF LOT 03, SECTION 04, DANBURY TOWNSHIP, OTTAWA COUNTY, OHIO.



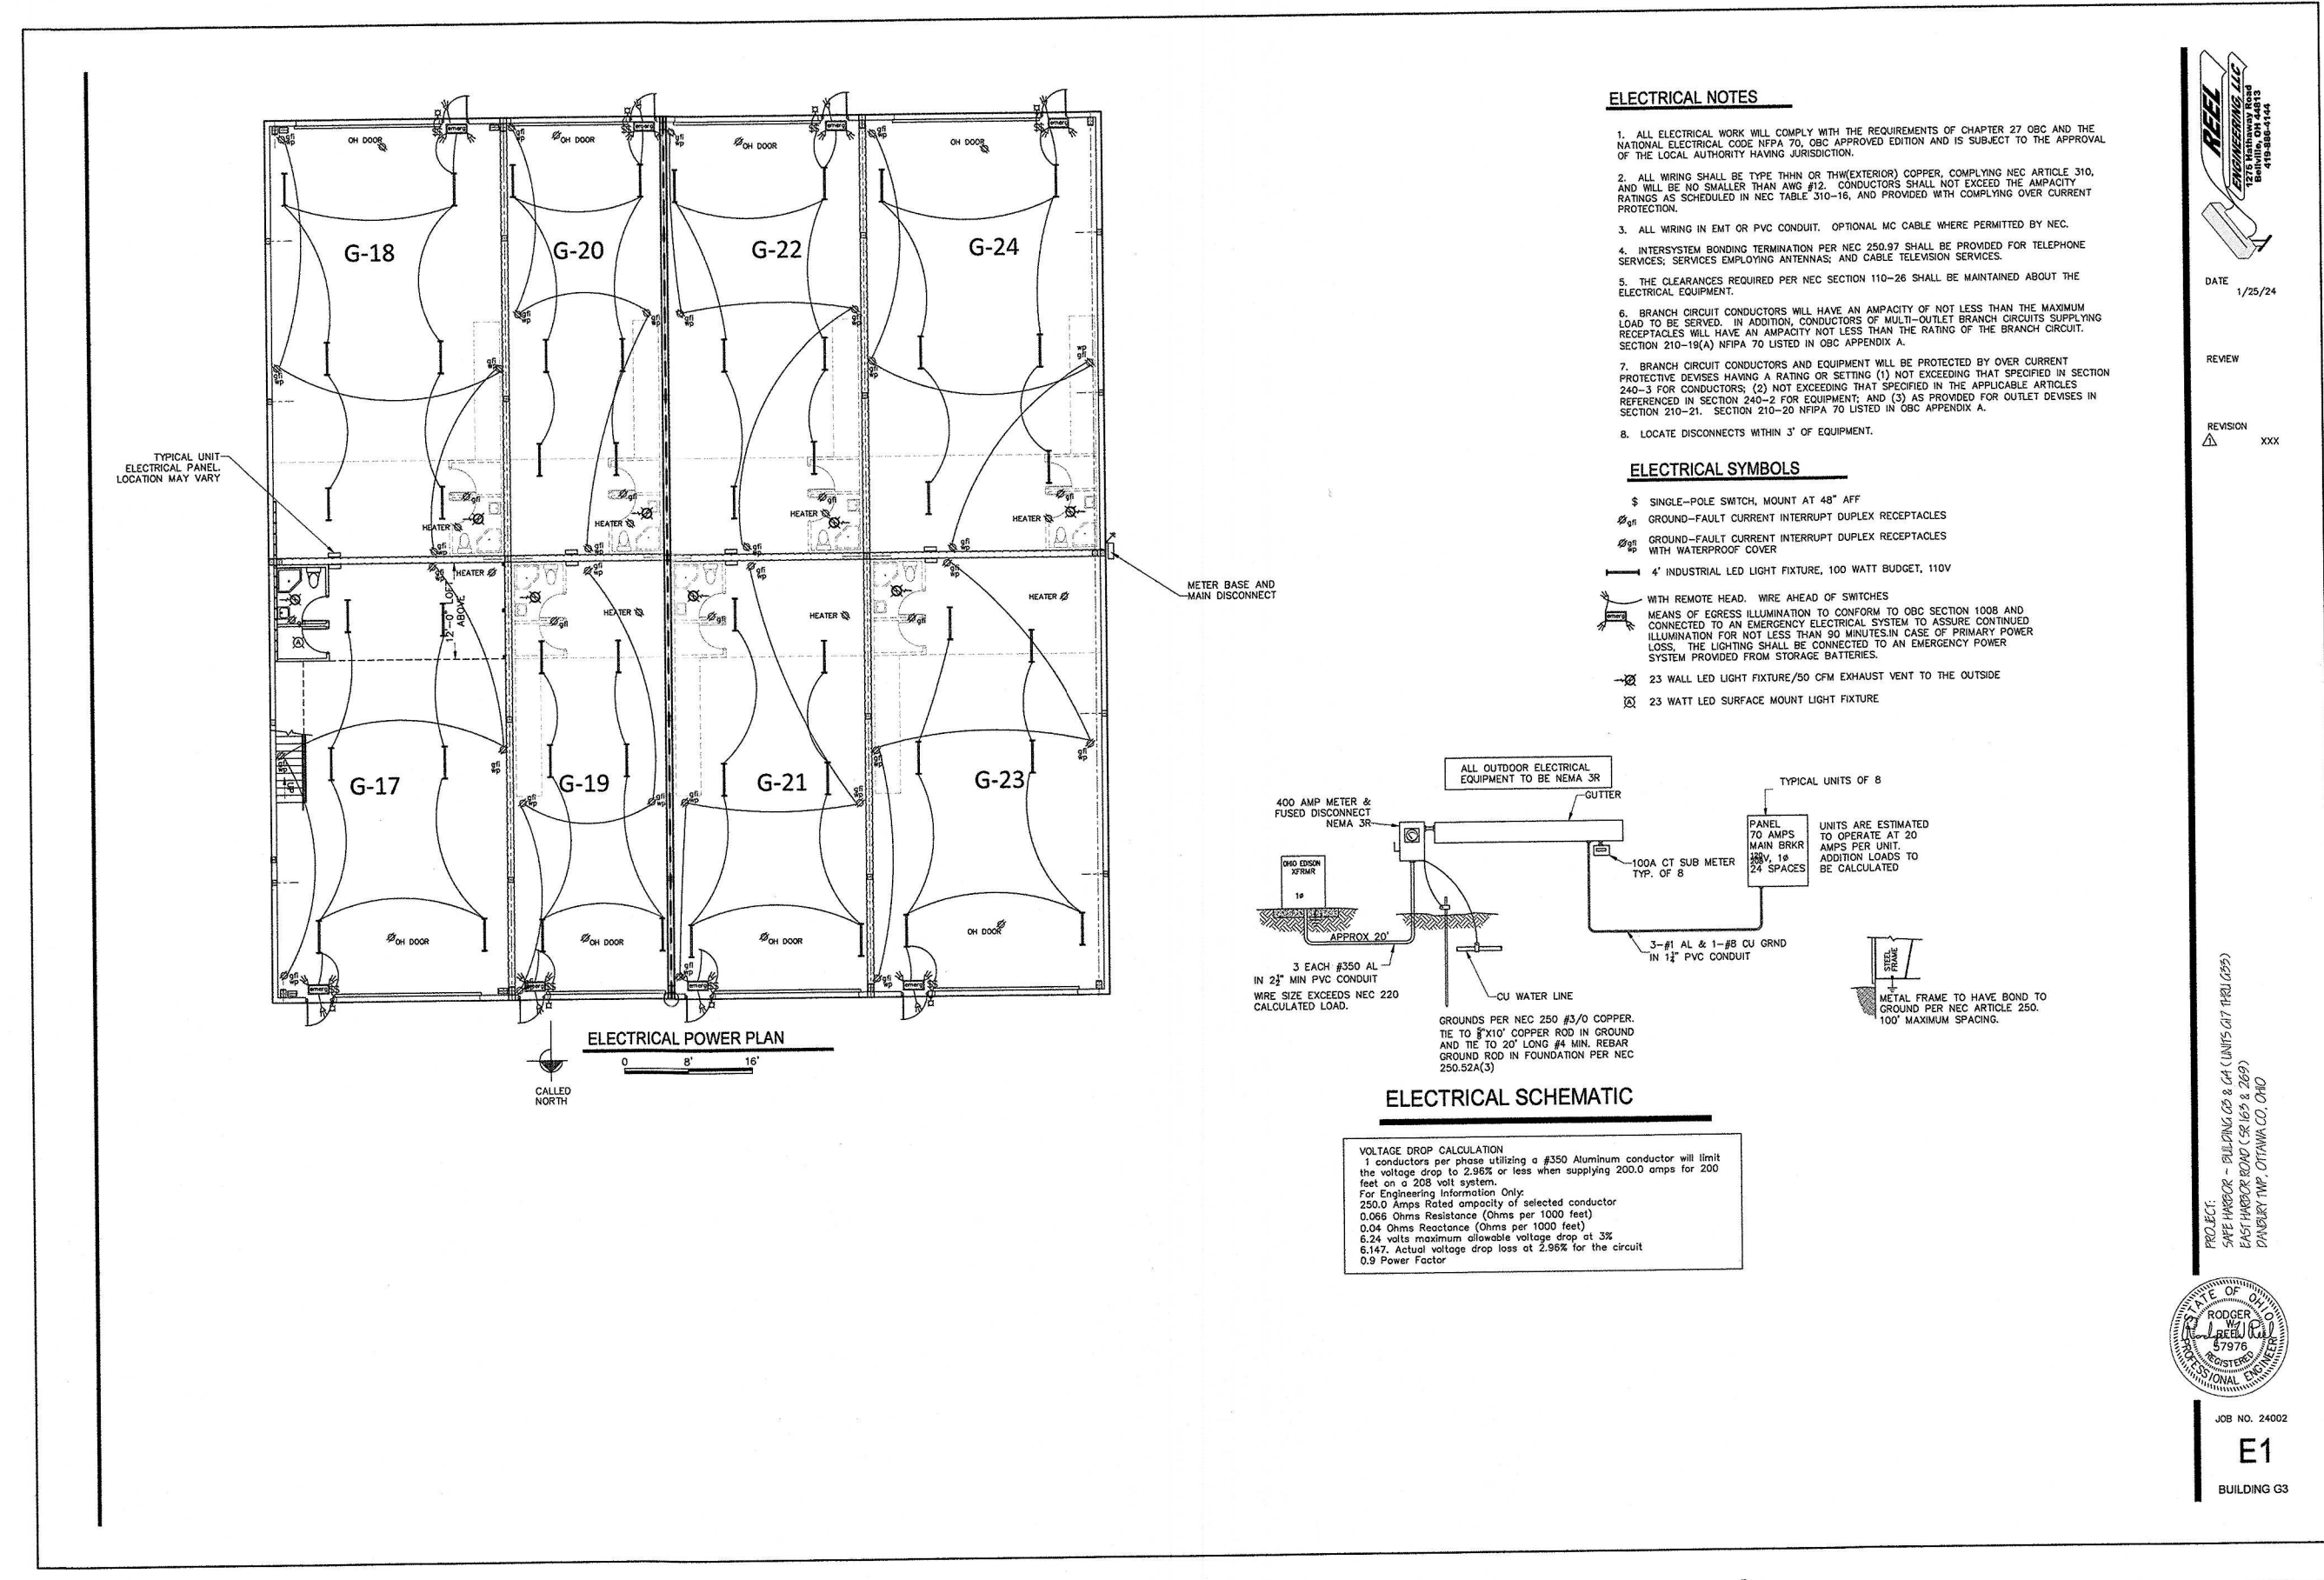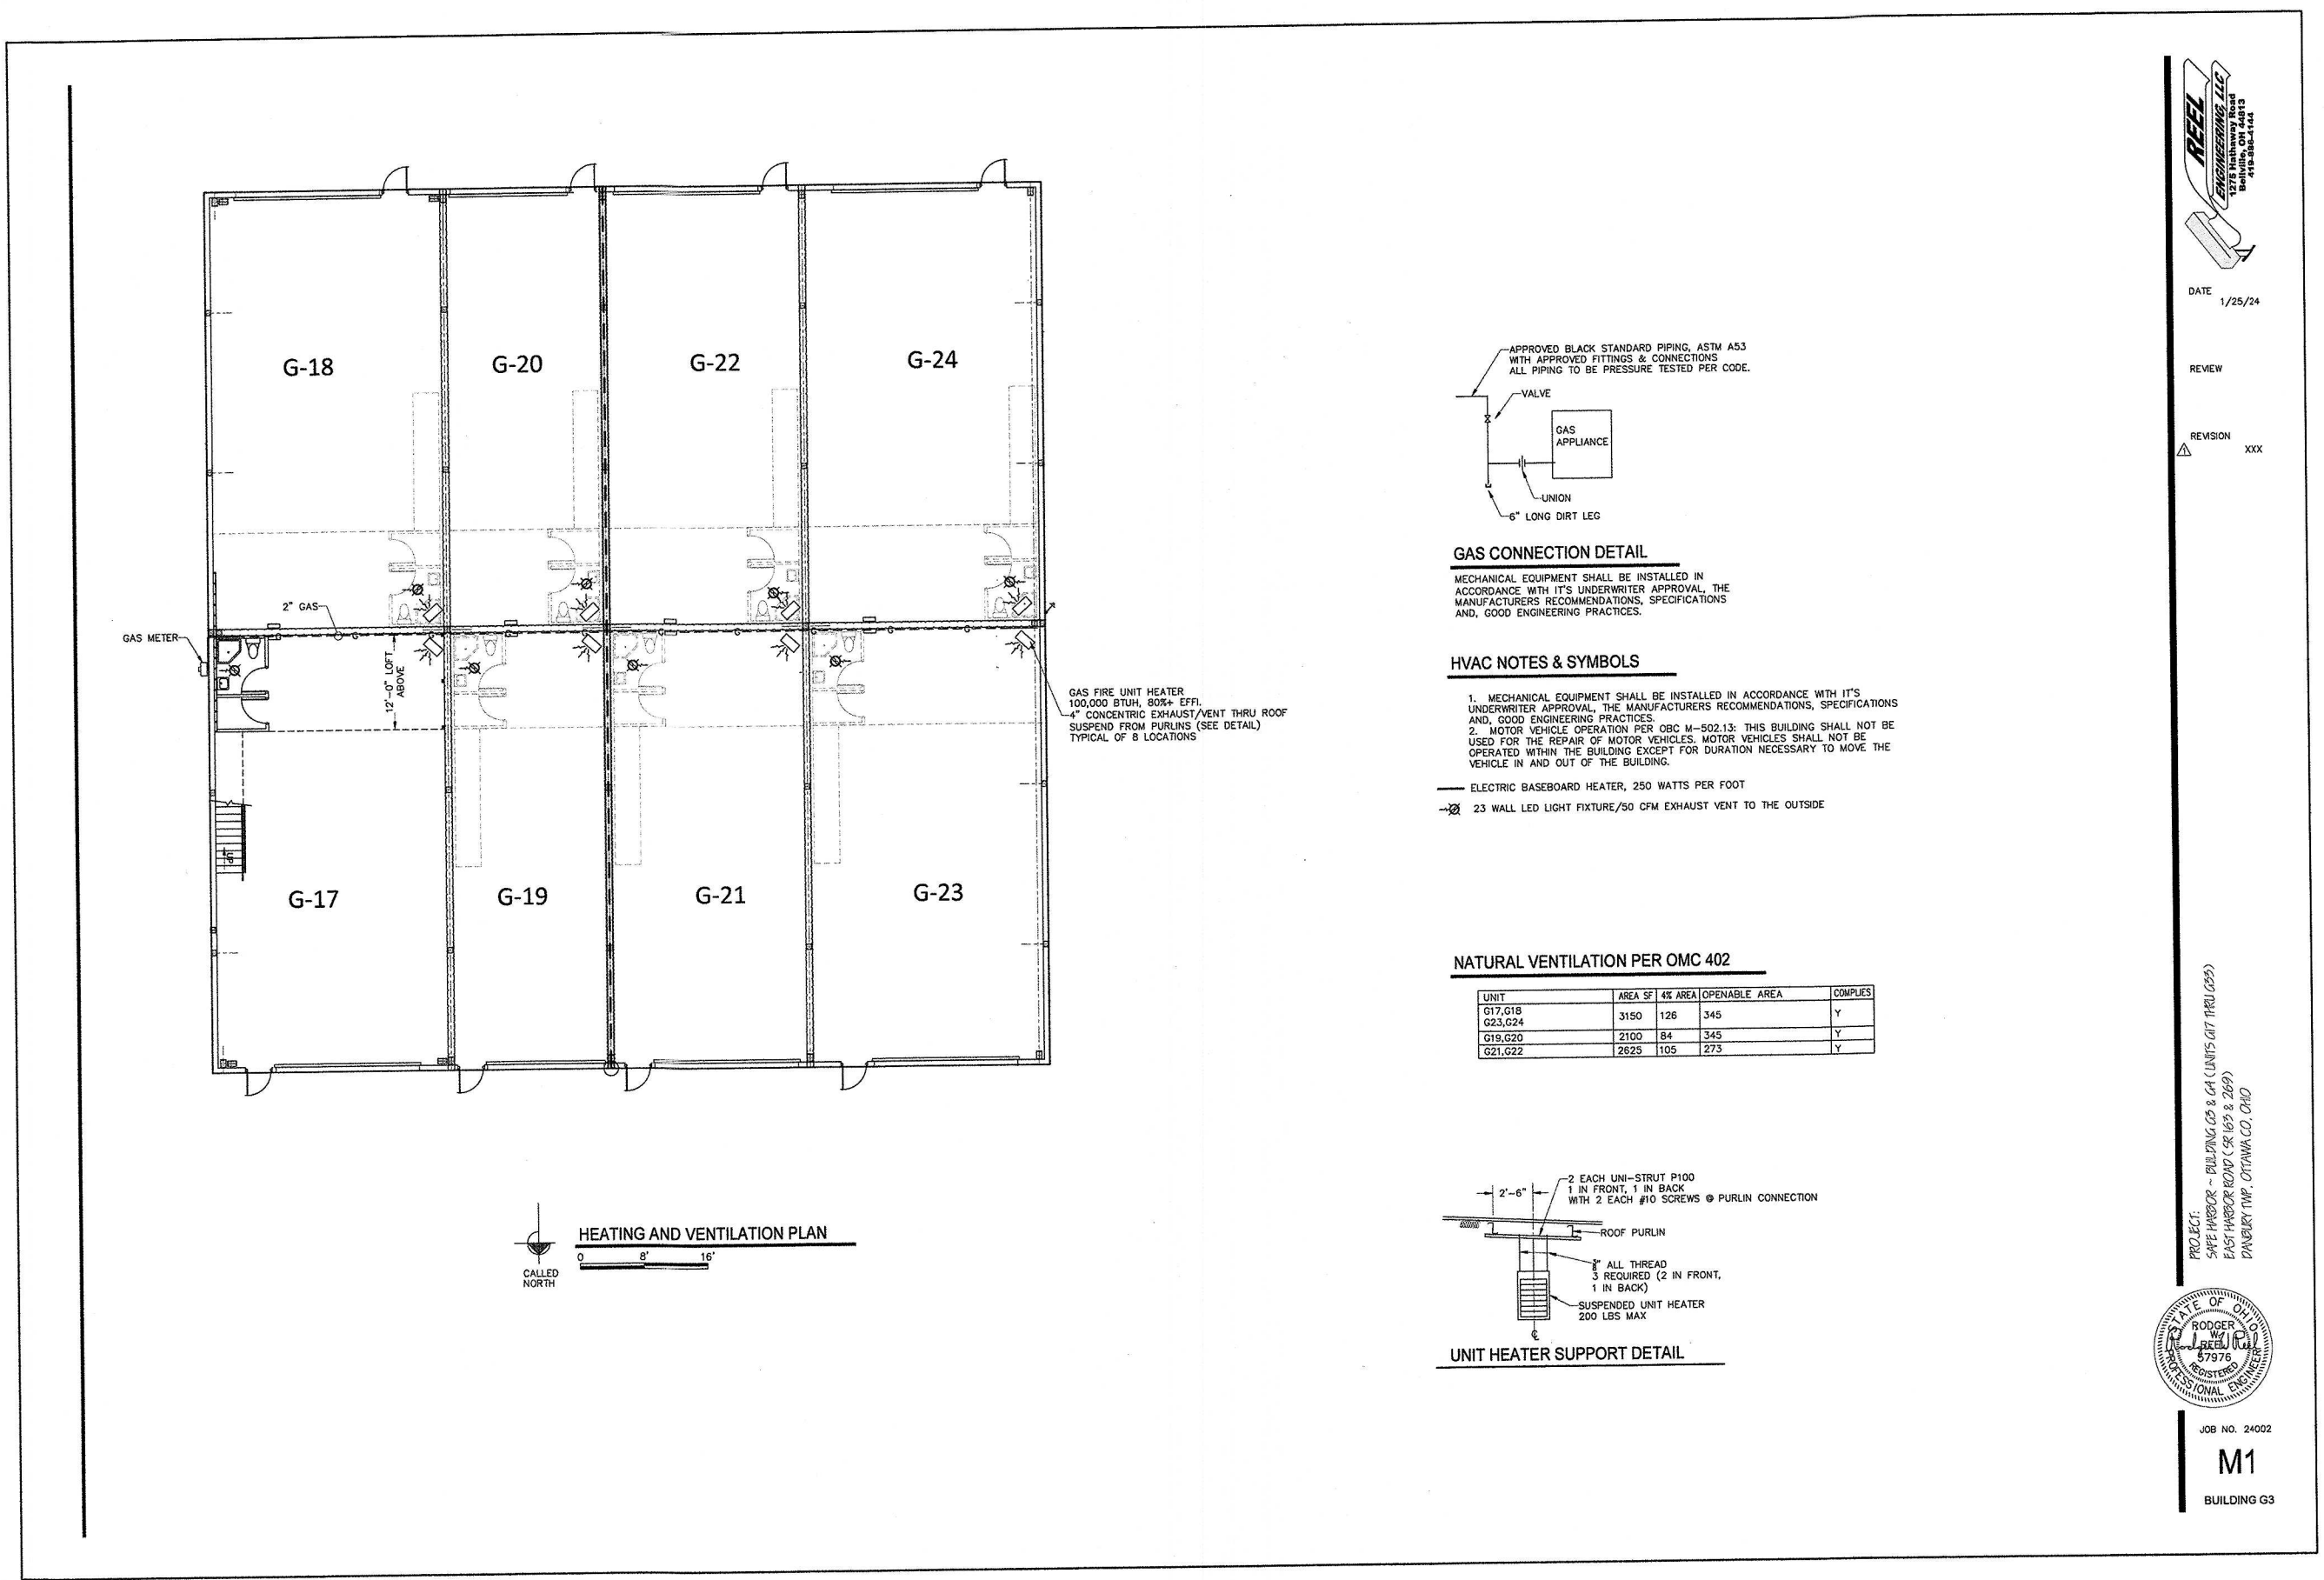

SAFE HARBOR STORAGE  
 CONDOMINIUM  
 TWENTYTHIRD AMENDMENT  
 LOCATED IN PART OF LOT 03, SECTION 04, DANBURY  
 TOWNSHIP, OTTAWA COUNTY, OHIO.



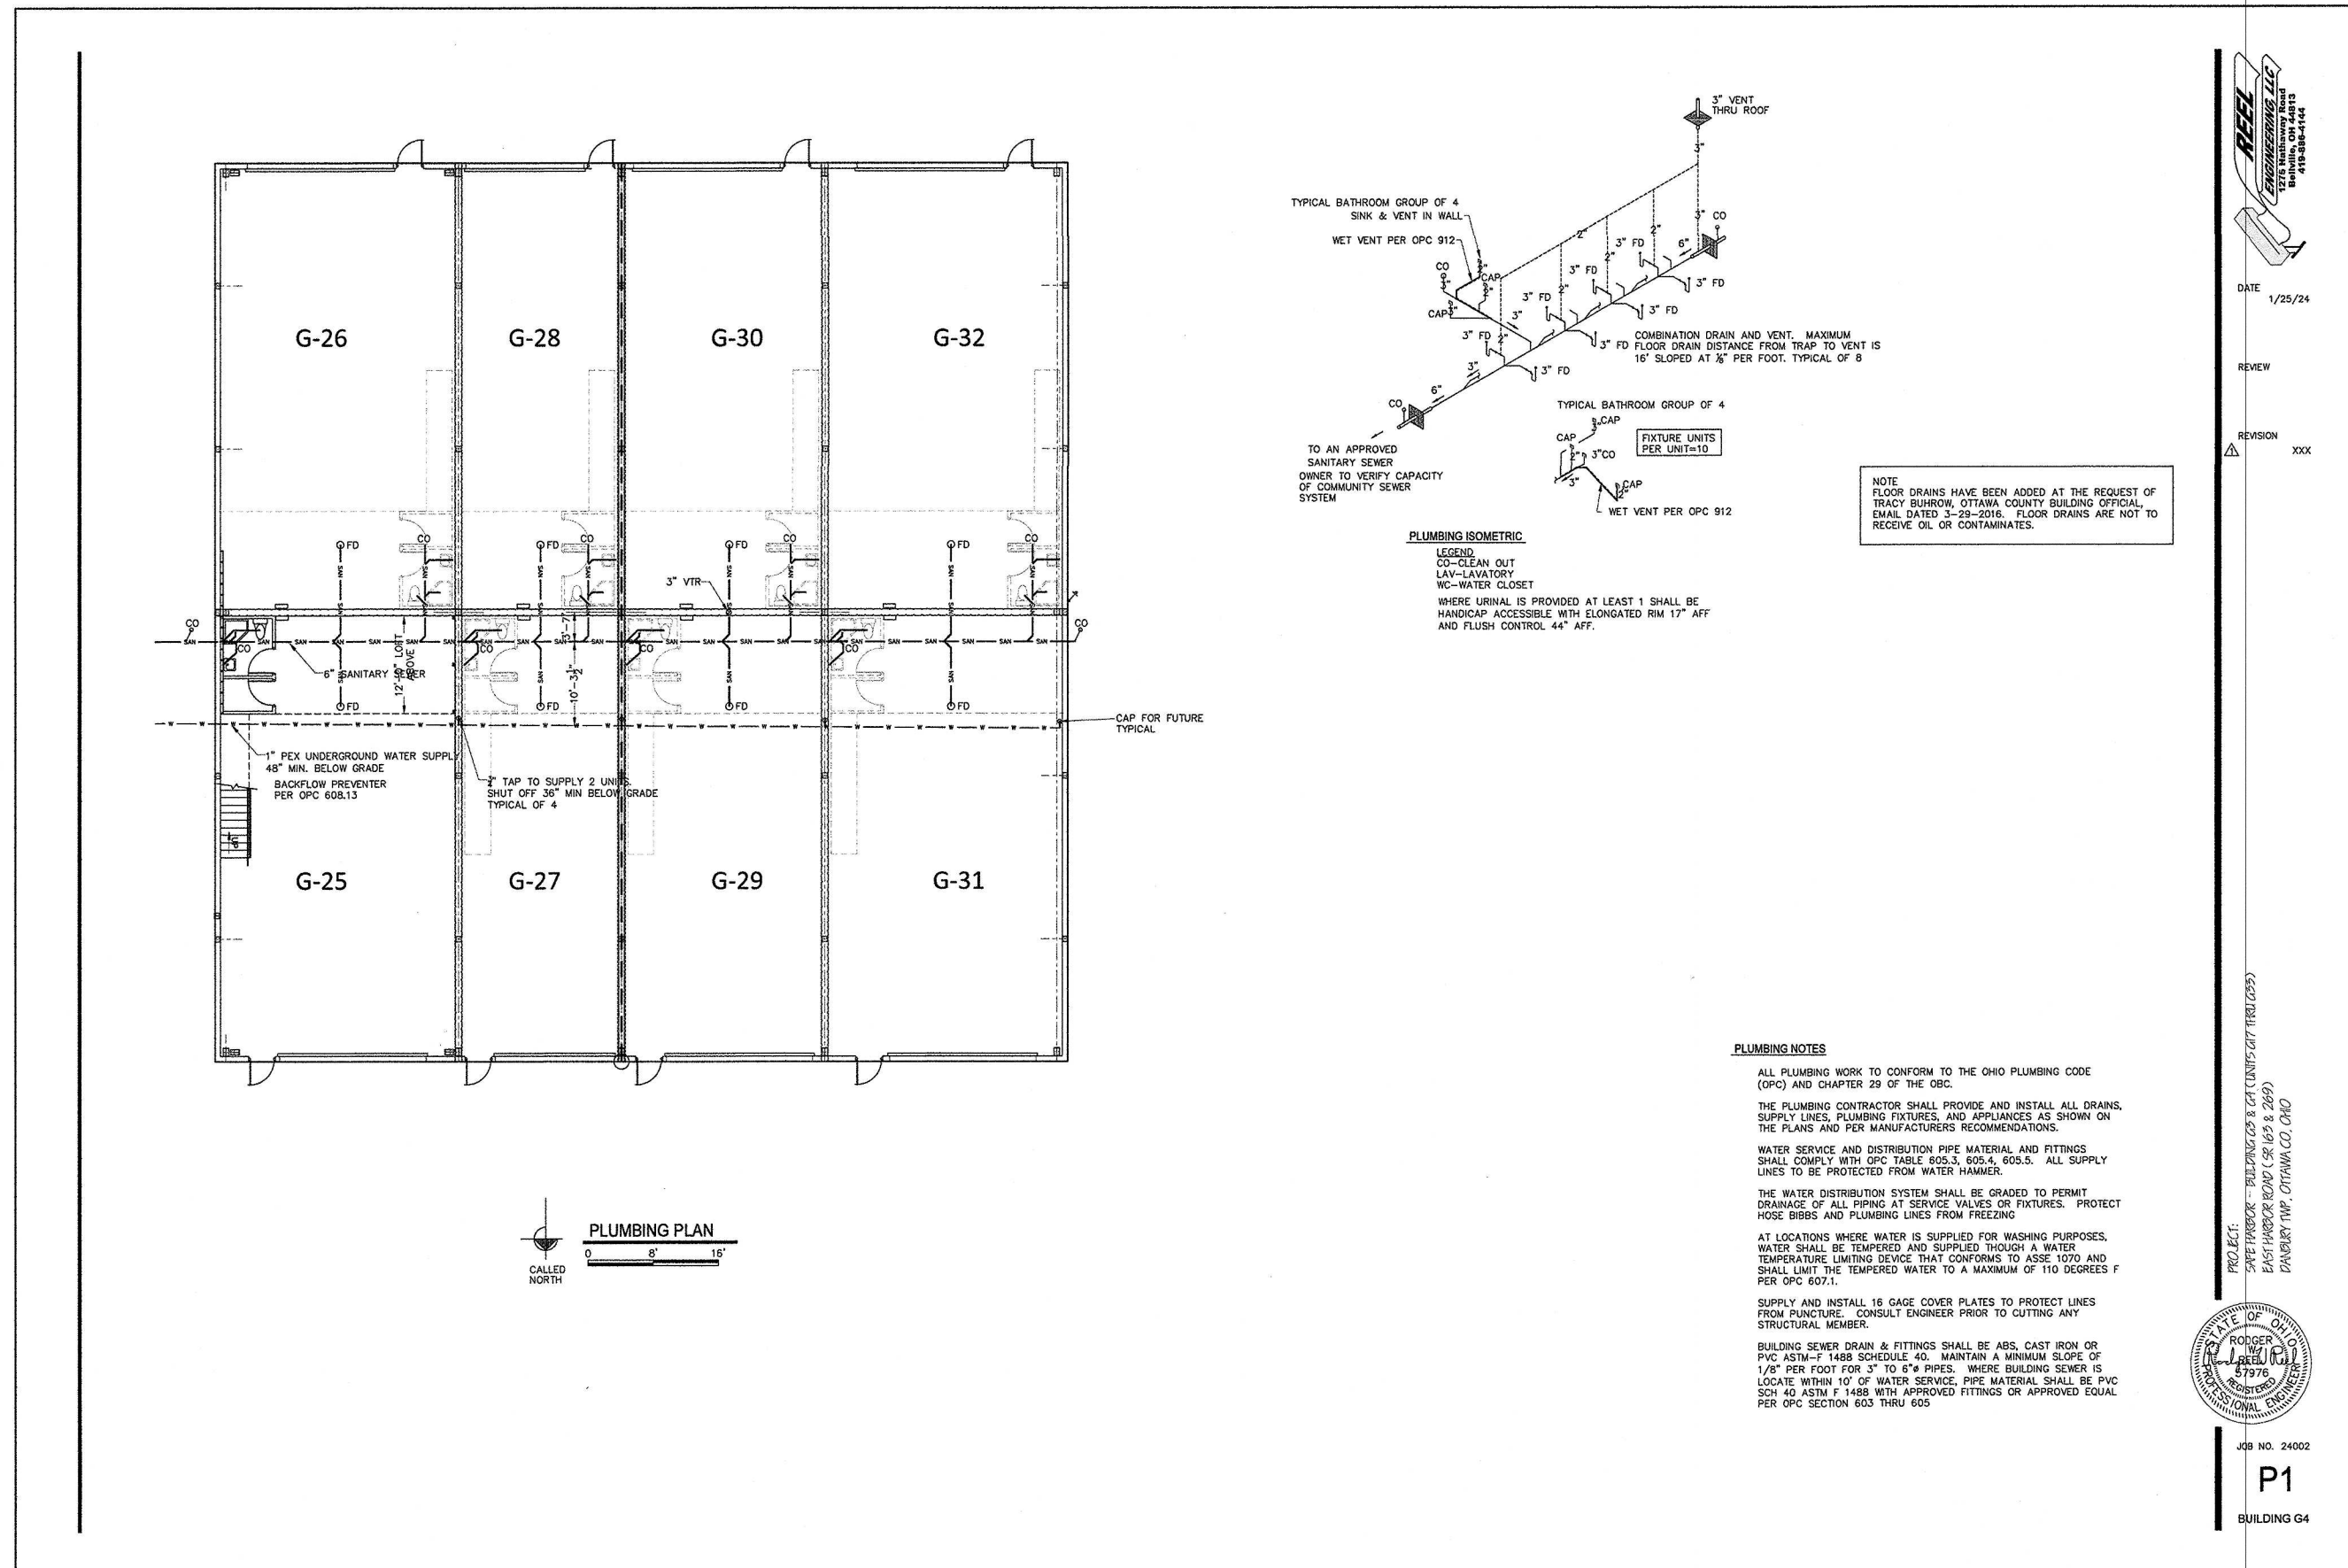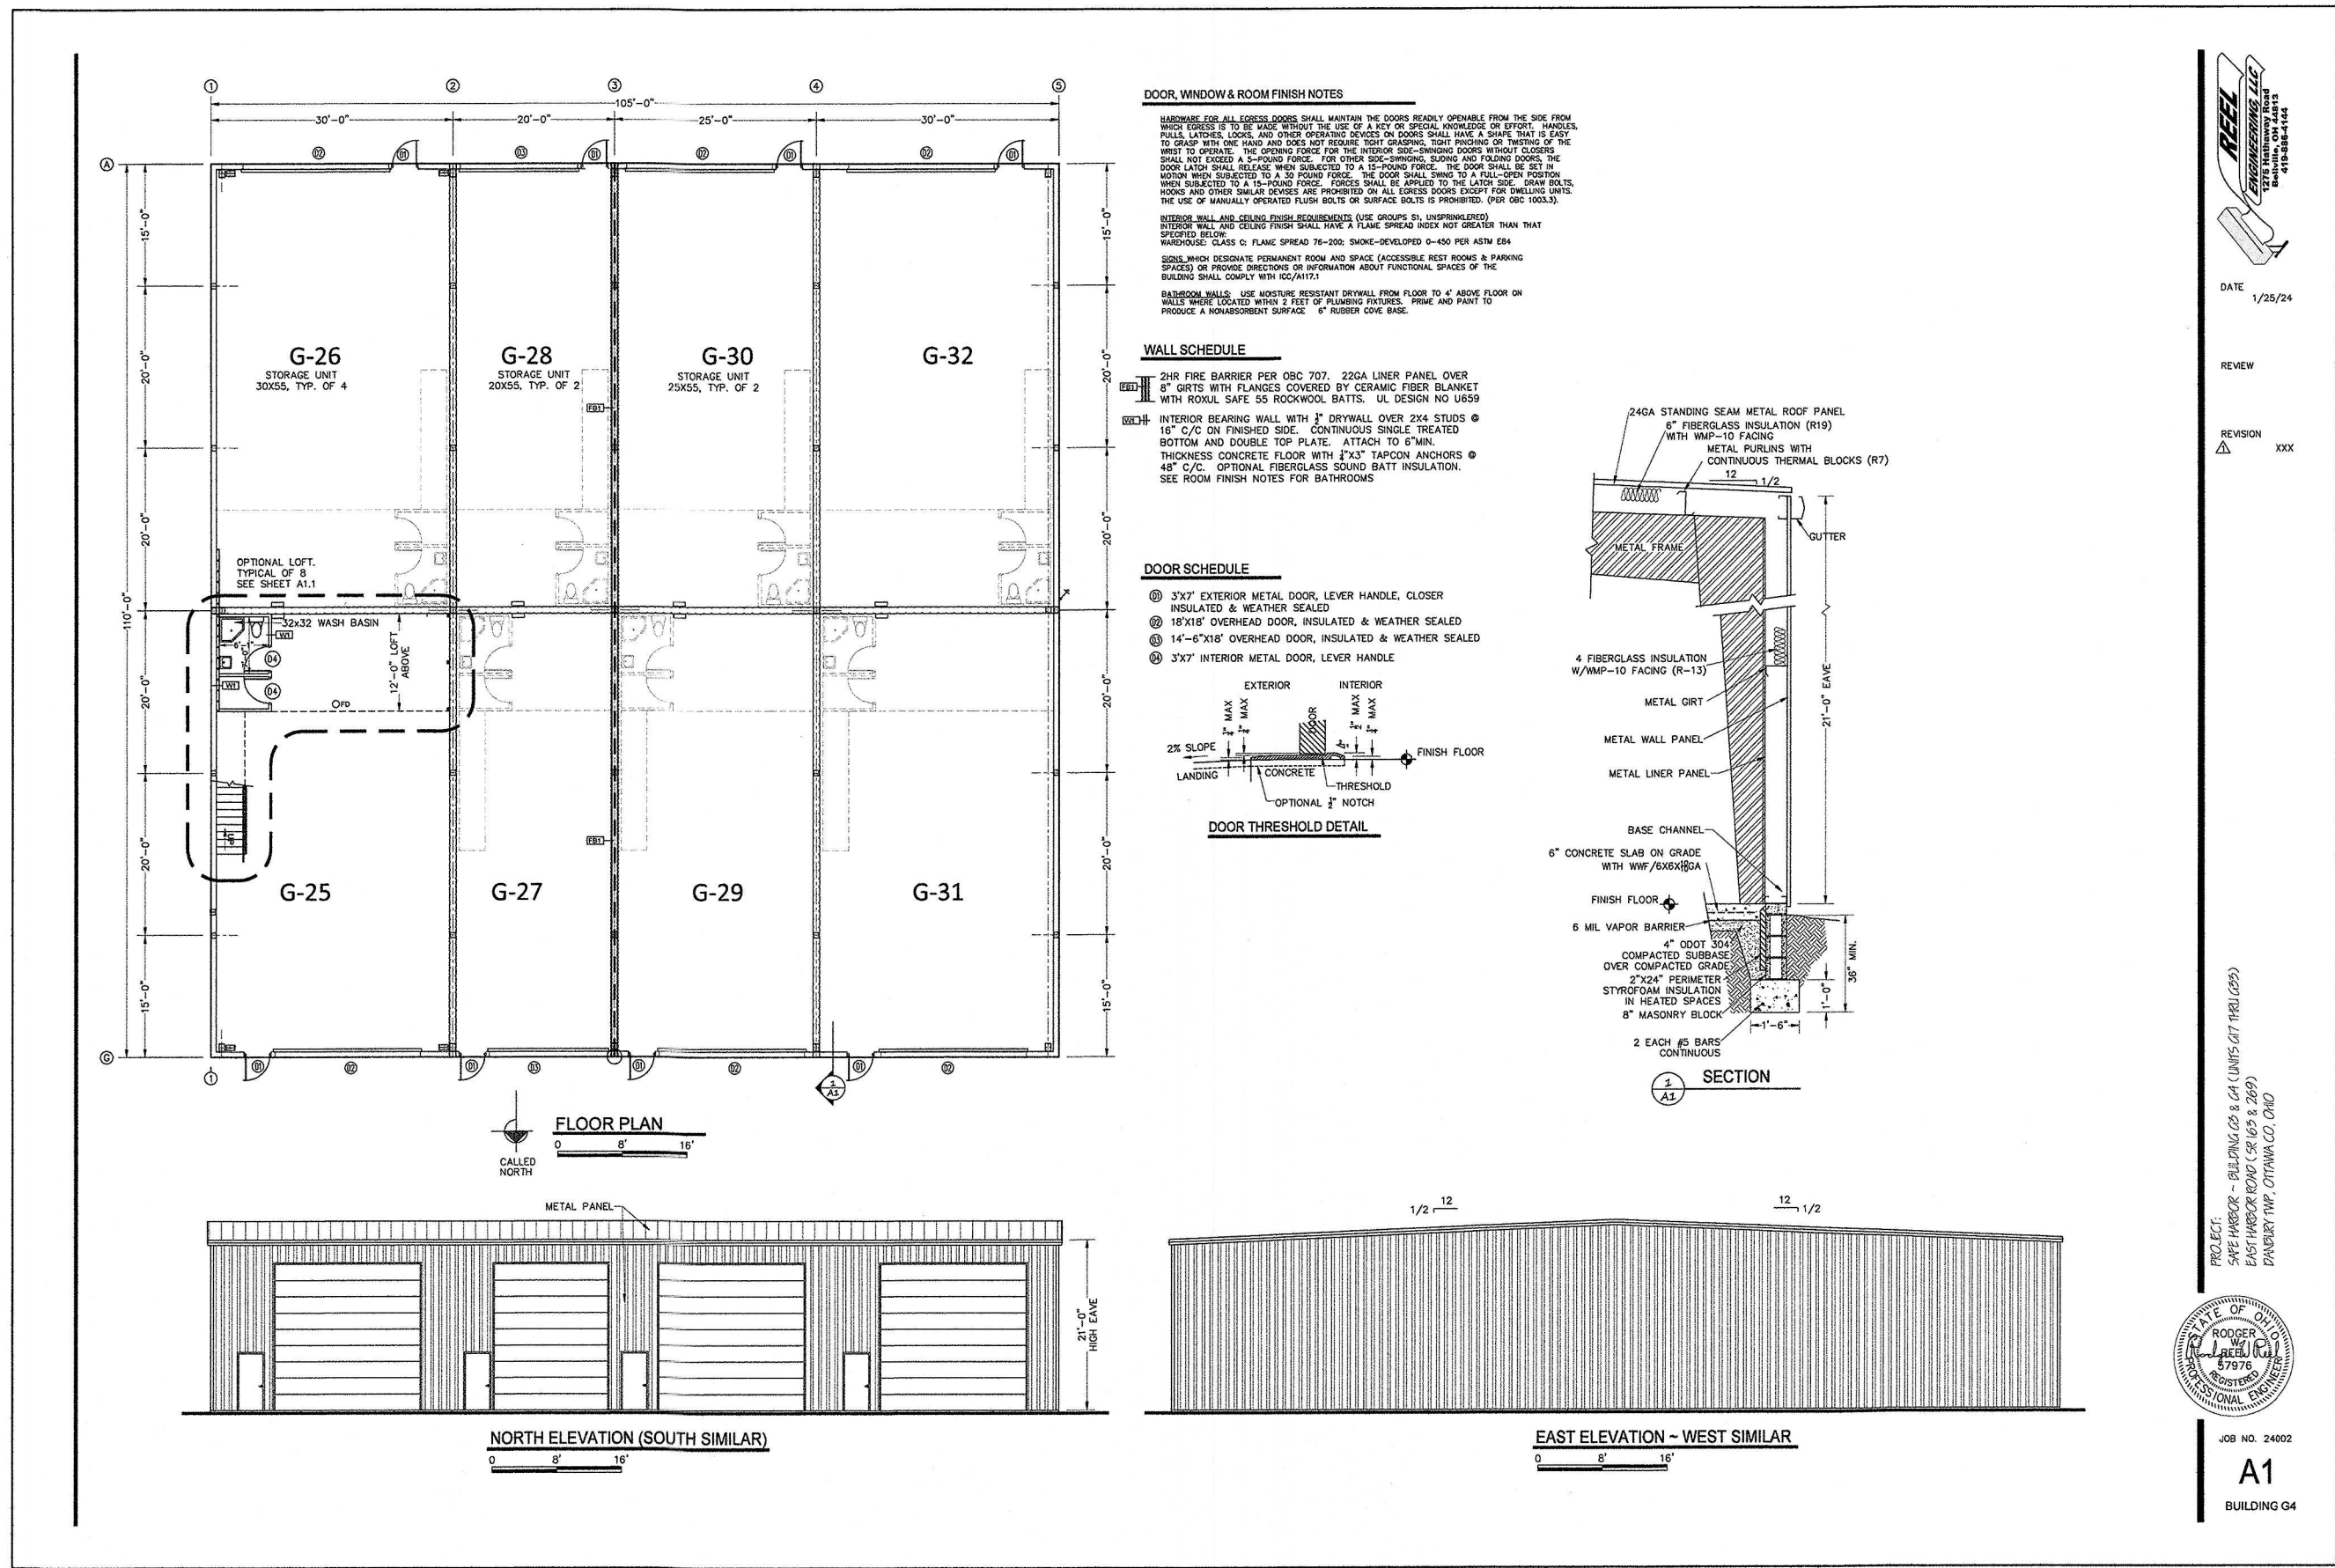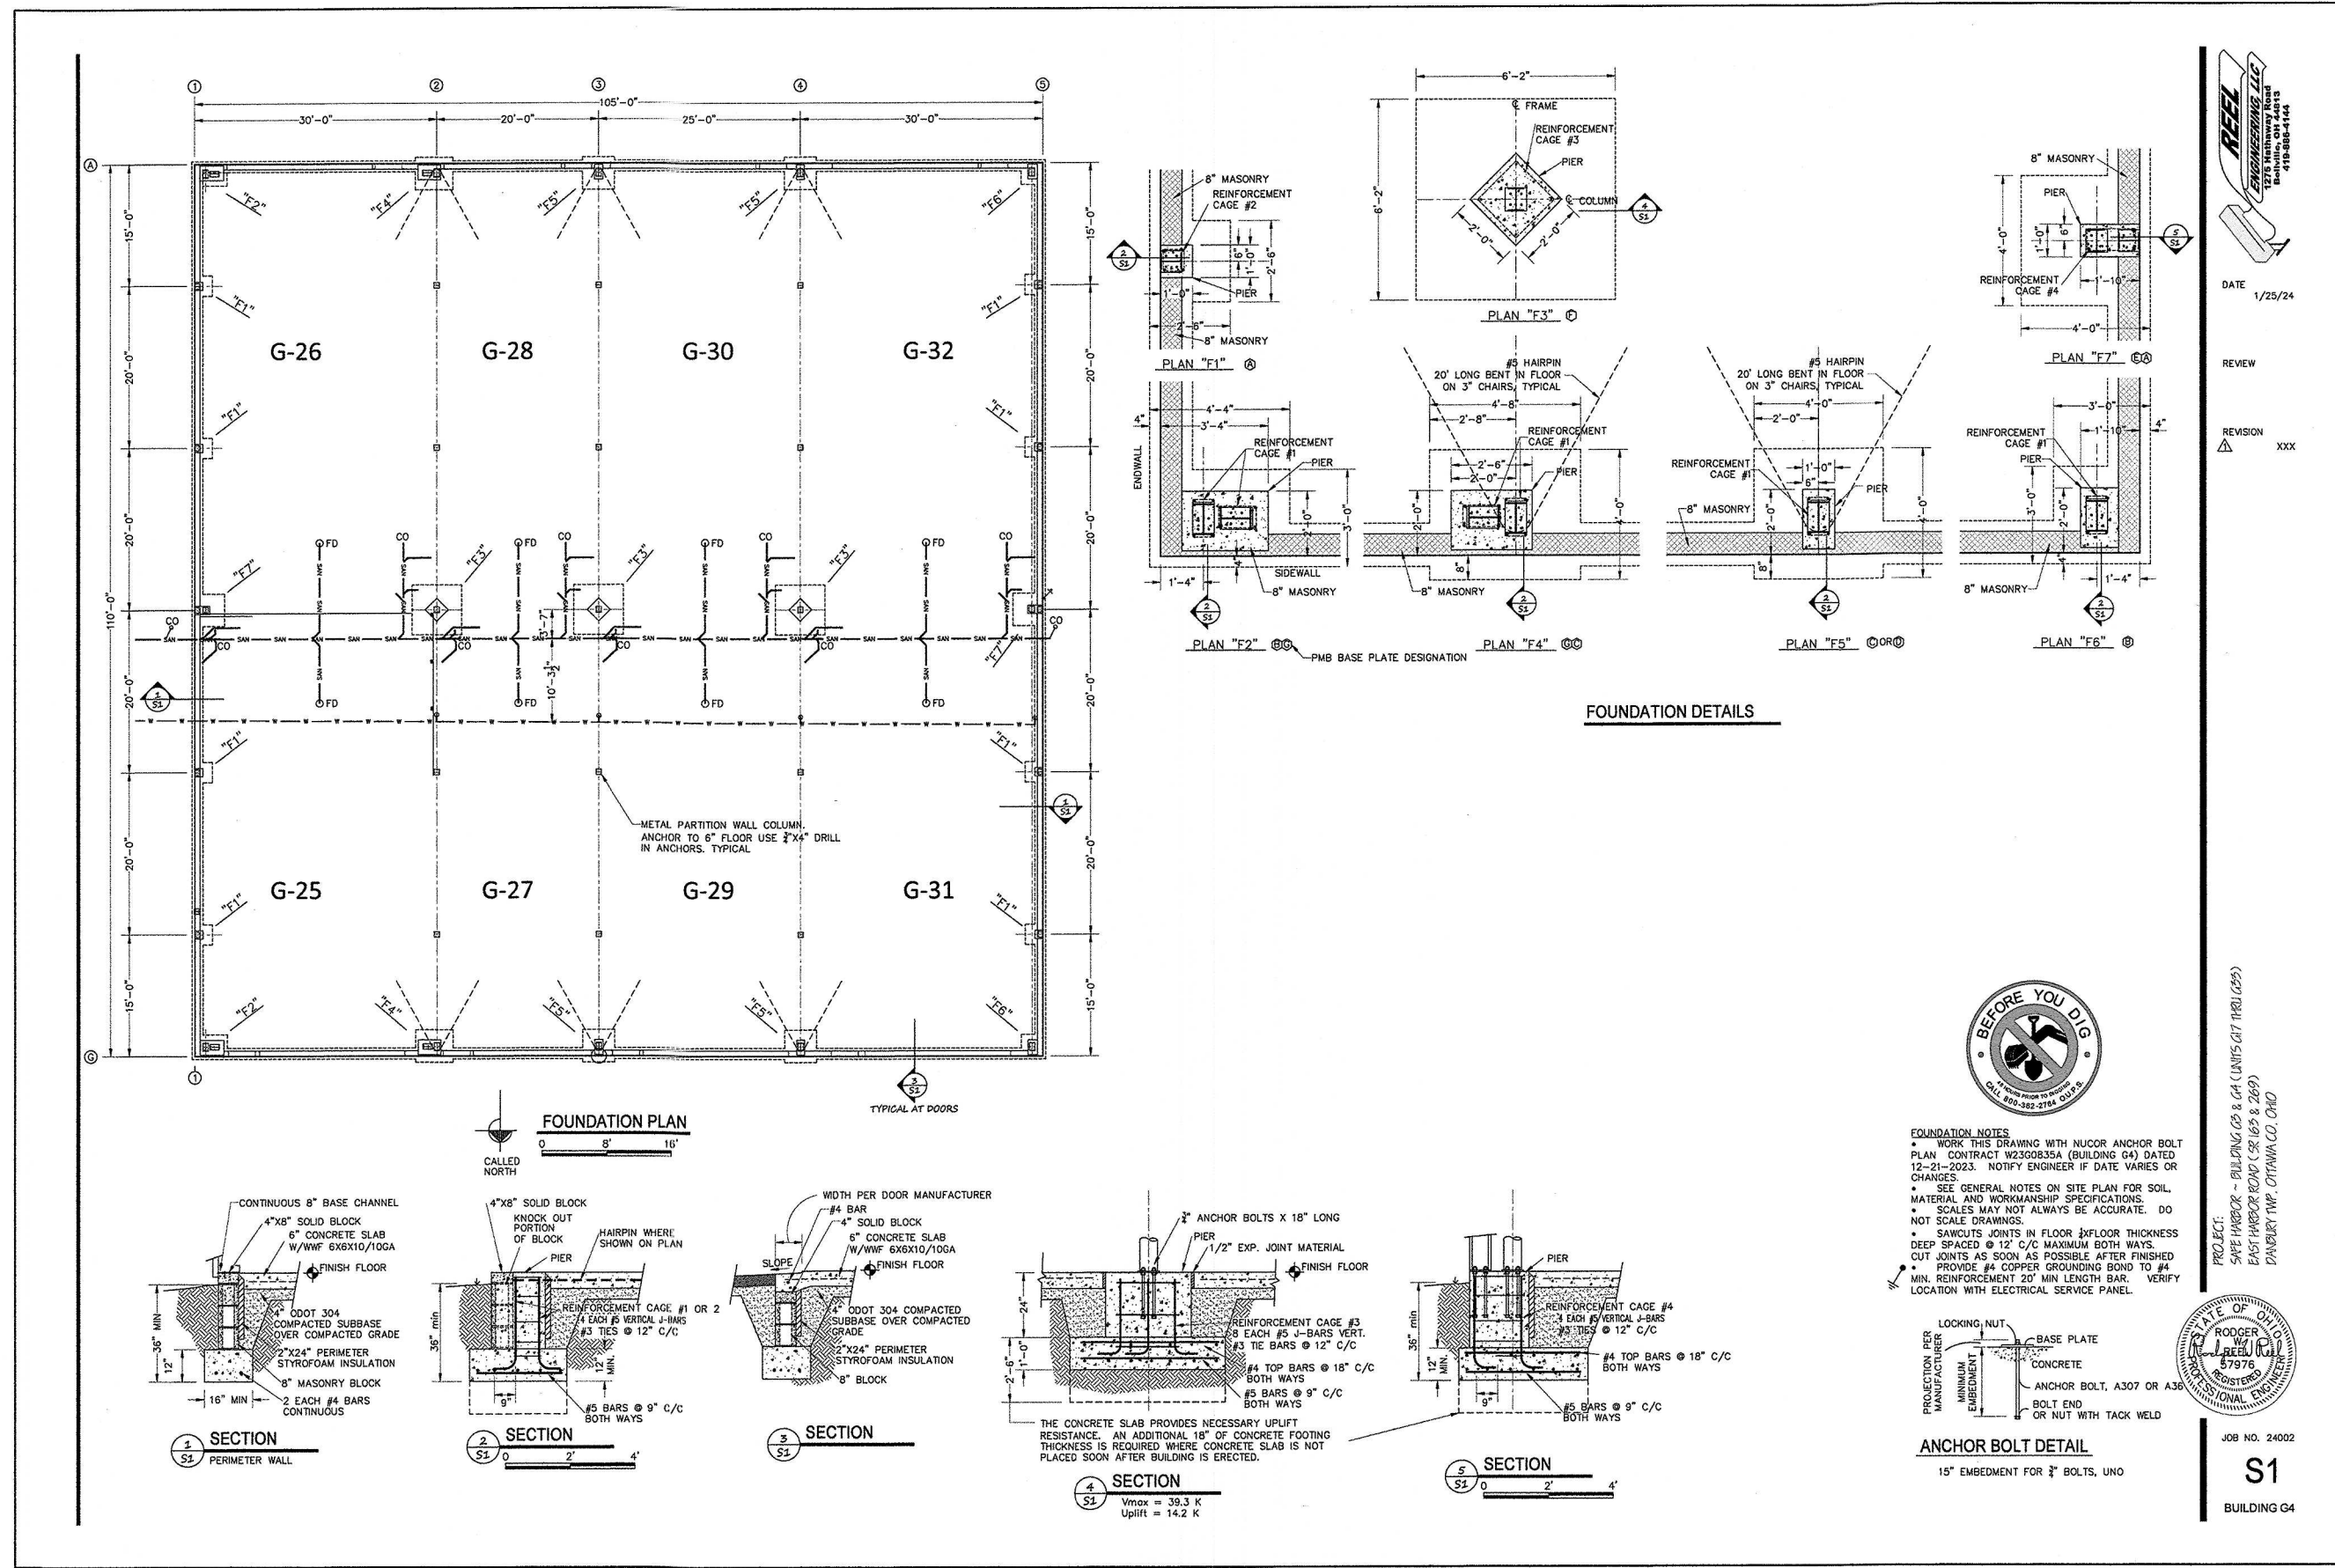

**SAFE HARBOR STORAGE  
 CONDOMINIUM**  
**TWENTYTHIRD AMENDMENT**  
 LOCATED IN PART OF LOT 03, SECTION 04, DANBURY  
 TOWNSHIP, OTTAWA COUNTY, OHIO.



