

PLAT VOLUME:  
 DATE: OCT 2022  
 DRAWN BY: DRF  
 JOB No.: 19-2101  
 SCALE: 1/4" = 1'-0"  
 AMEND. PLAN  
 2

**FREDERICK & ASSOCIATES**  
**ENGINEERS - SURVEYORS - PLANNERS**  
 4645 NORTH SUMMIT STREET  
 TOLEDO, OHIO 43611  
 fax 419.726.1995  
 419.340.2650


SHEET  
 4  
 7

# HARBOR BAY ESTATES CONDOMINIUM

## FIRST FLOOR PLAN - BUILDING 1

SCALE: 1/4" = 1'-0"

Note:  
 Architectural Plans (Floor Plans & Elevations) for  
 reference only. Dimensions indicated on Floor Plan  
 are based on a combination of plans prepared by  
 Donald Schofield & Associates and As-Built  
 Markups supplied to DRFA by the owner. DRFA  
 does not warrant actual product installation,  
 manufacturer or dimension.

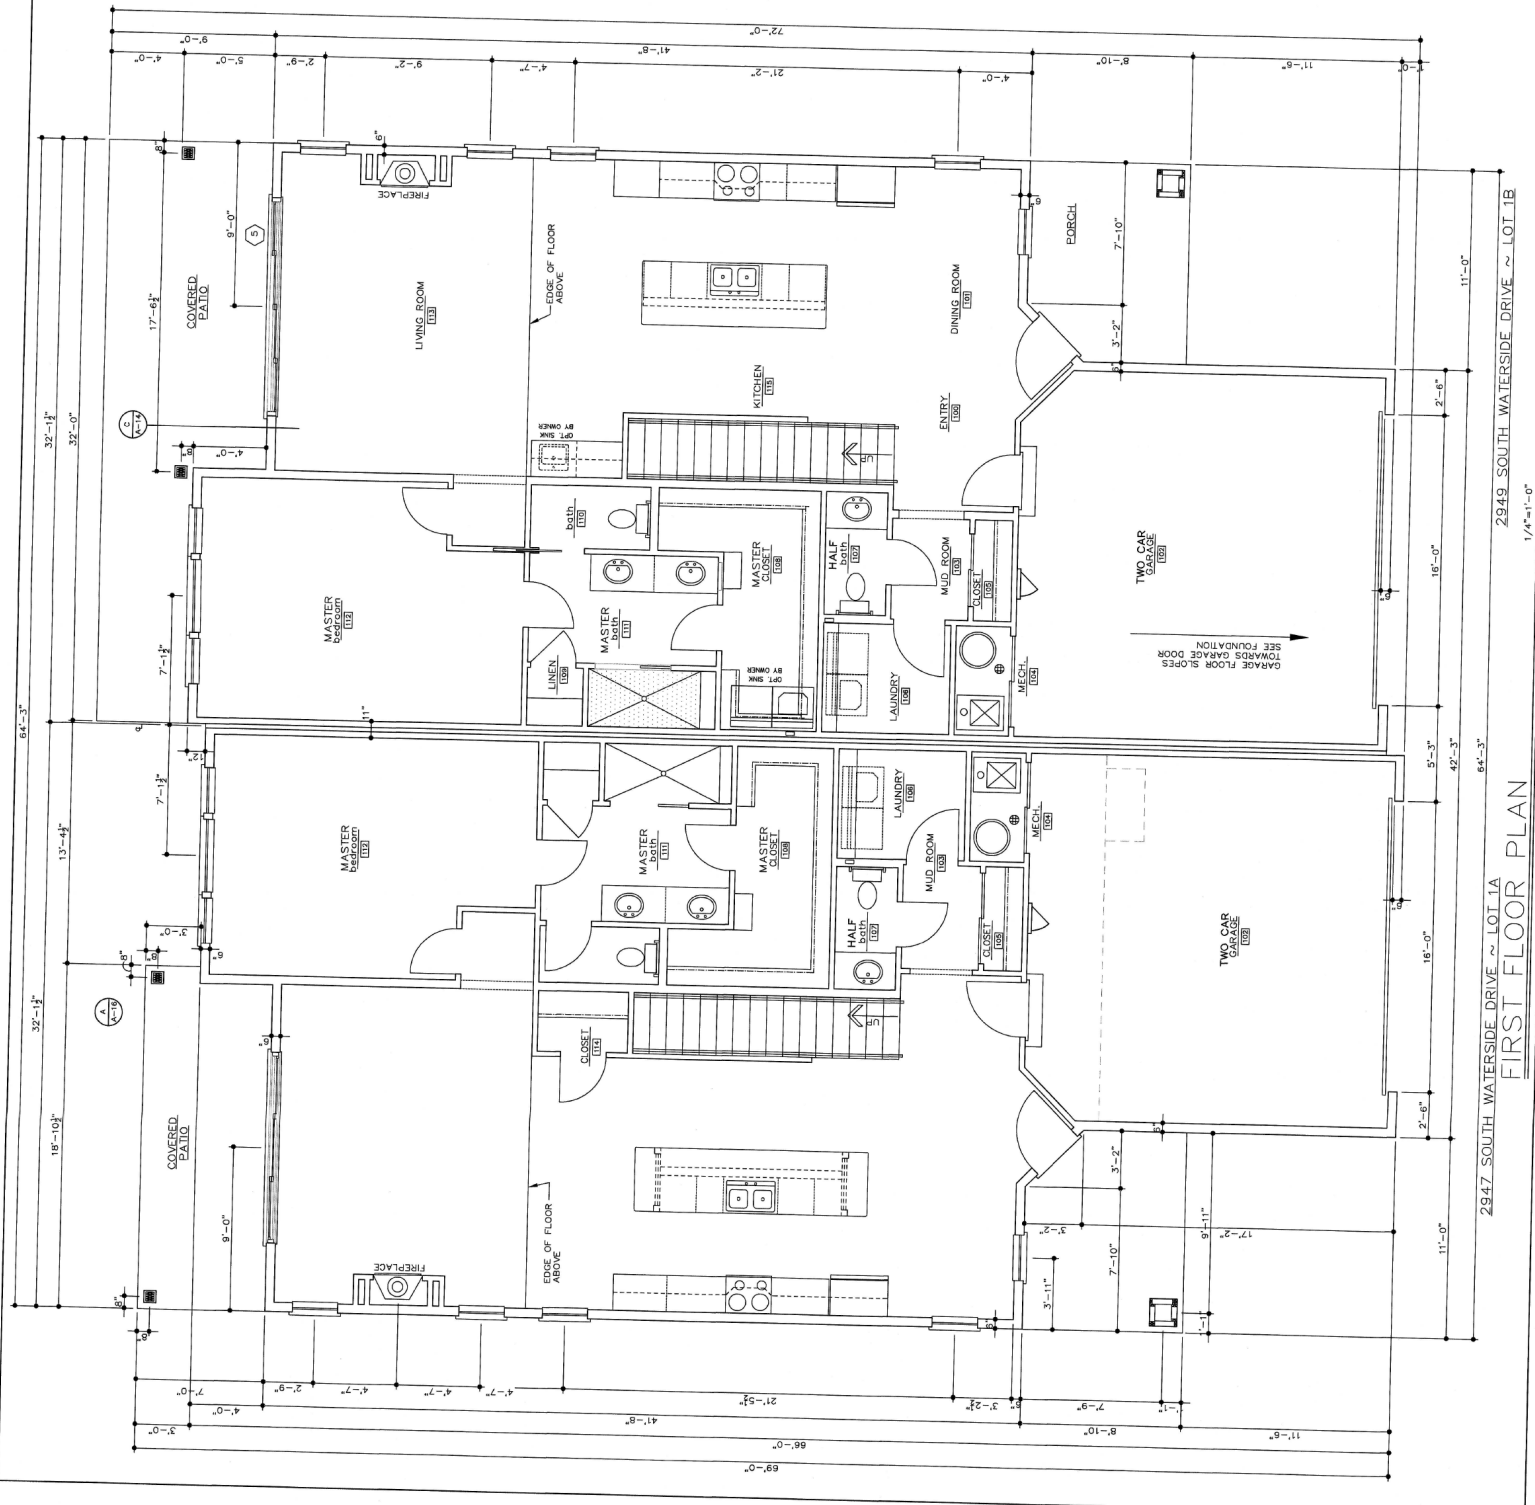

2847 SOUTH WATERSIDE DRIVE ~ LOT 1A  
**FIRST FLOOR PLAN**  
 2849 SOUTH WATERSIDE DRIVE ~ LOT 1B  
 1/4" = 1'-0"

PLAT VOLUME:  
 DATE: OCT 2022  
 DRAWN BY: DRP  
 JOB No.: 19-2161  
 SCALE: 1/4"=1'  
 AMEND. PLAN  
 2

FREDERICK & ASSOCIATES  
 ENGINEERS - SURVEYORS - PLANNERS  
 4645 NORTH SUMMIT STREET  
 TOLEDO, OHIO 43611  
 fax 419.726.1995


SHEET  
 5  
 7

# HARBOR BAY ESTATES CONDOMINIUM

## SECOND FLOOR PLAN - BUILDING 1

SCALE: 1/4" = 1'

Note:  
 Architectural Plans (Floor Plans & Elevations) for reference only. Dimensions indicated on Floor Plan are based on a combination of plans prepared by Donald Schofield & Associates and As-Built Markups supplied to DRFA by the owner. DRFA does not warrant actual product installation, manufacturer or dimension.

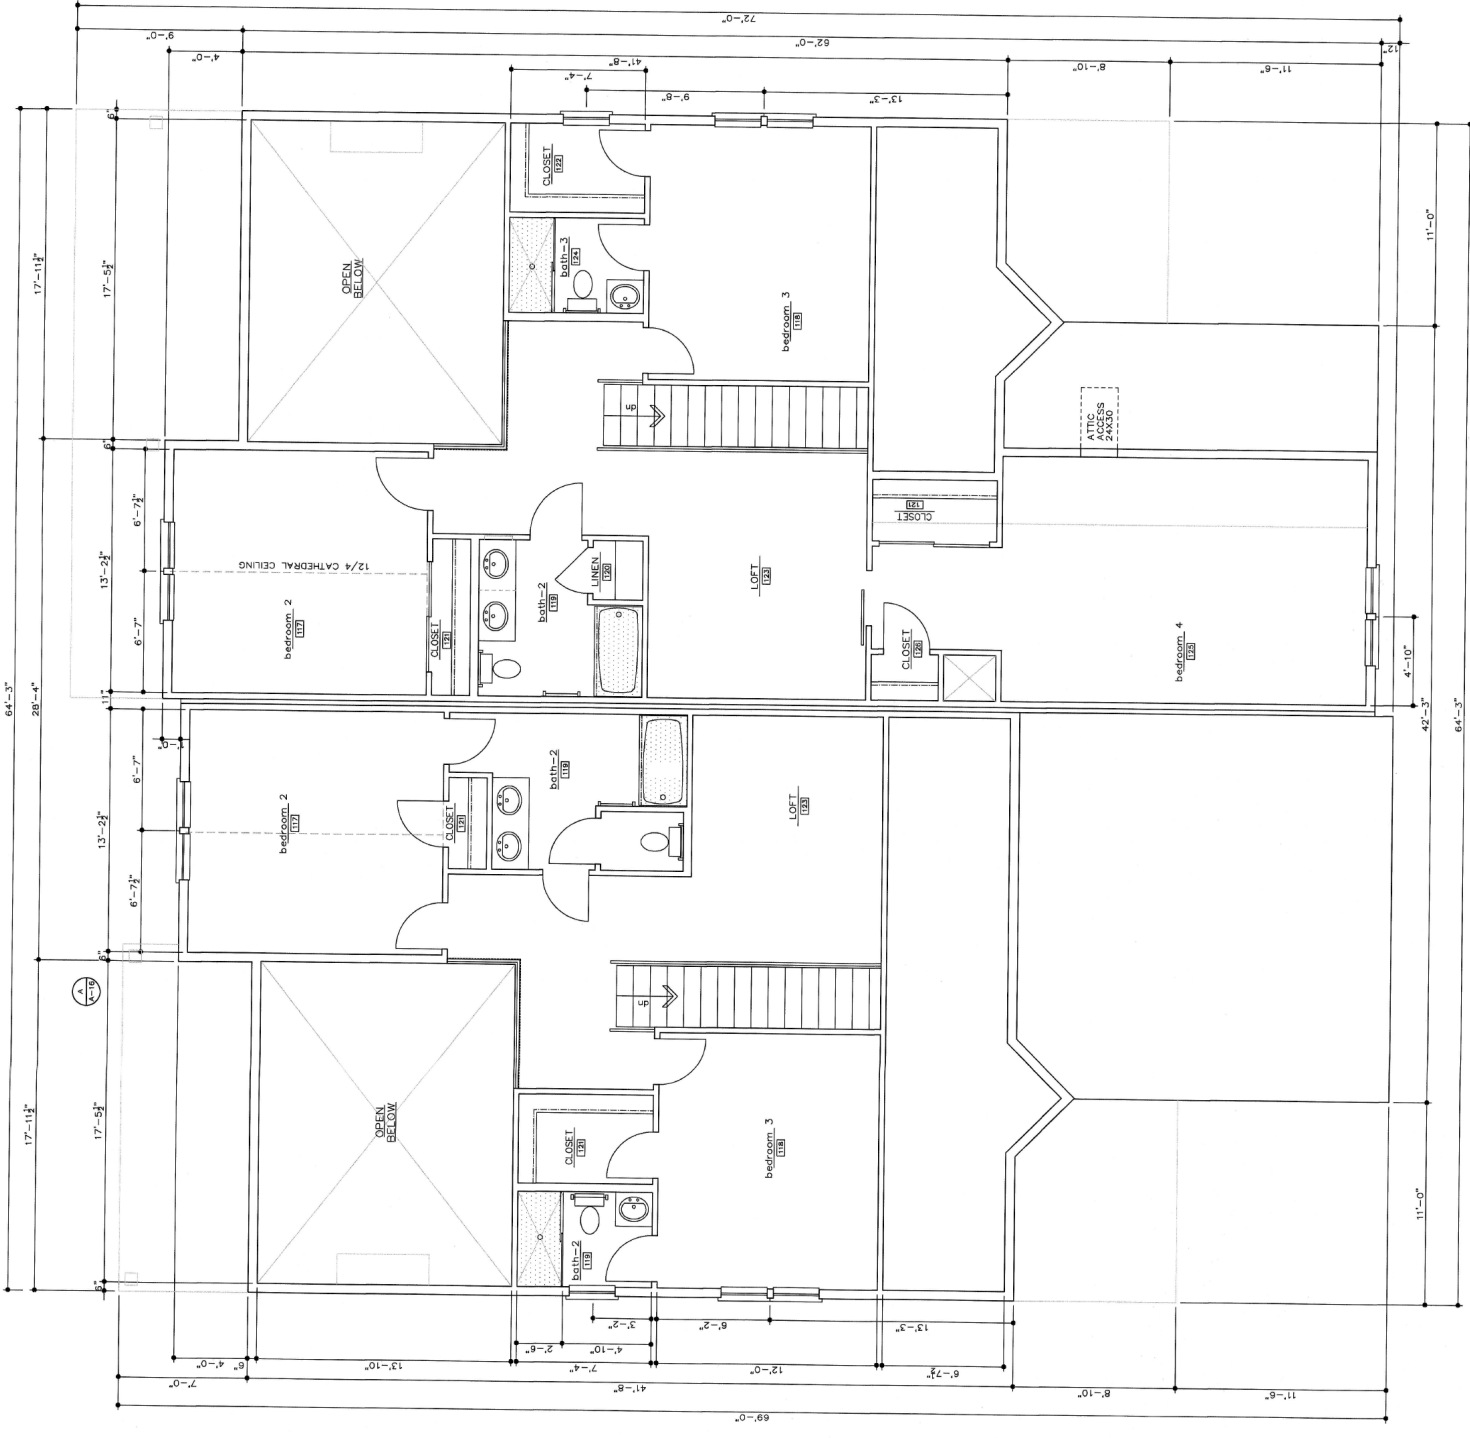

2947 SOUTH WATERSIDE DRIVE ~ LOT 1A  
 2949 SOUTH WATERSIDE DRIVE ~ LOT 1B  
 1/4"=1'-0"

### SECOND FLOOR PLAN

# HARBOR BAY ESTATES CONDOMINIUM EXTERIOR ELEVATIONS - BUILDING 1


SCALE: 1/4" = 1'

PLAT VOLUME:	DATE: OCT 2022
PAGE:	DRAWN BY: DRF
	JOB NO.: 09-2161
	SCALE: 1/4"=1'
	AMEND PLAN
	2

**DR** **FREDERICK & ASSOCIATES**  
ENGINEERS - SURVEYORS - PLANNERS  
4645 NORTH SUMMIT STREET  
419.340.2650  
TOLEDO, OHIO 43611  
fax 419.726.1995

SHEET

6  
7

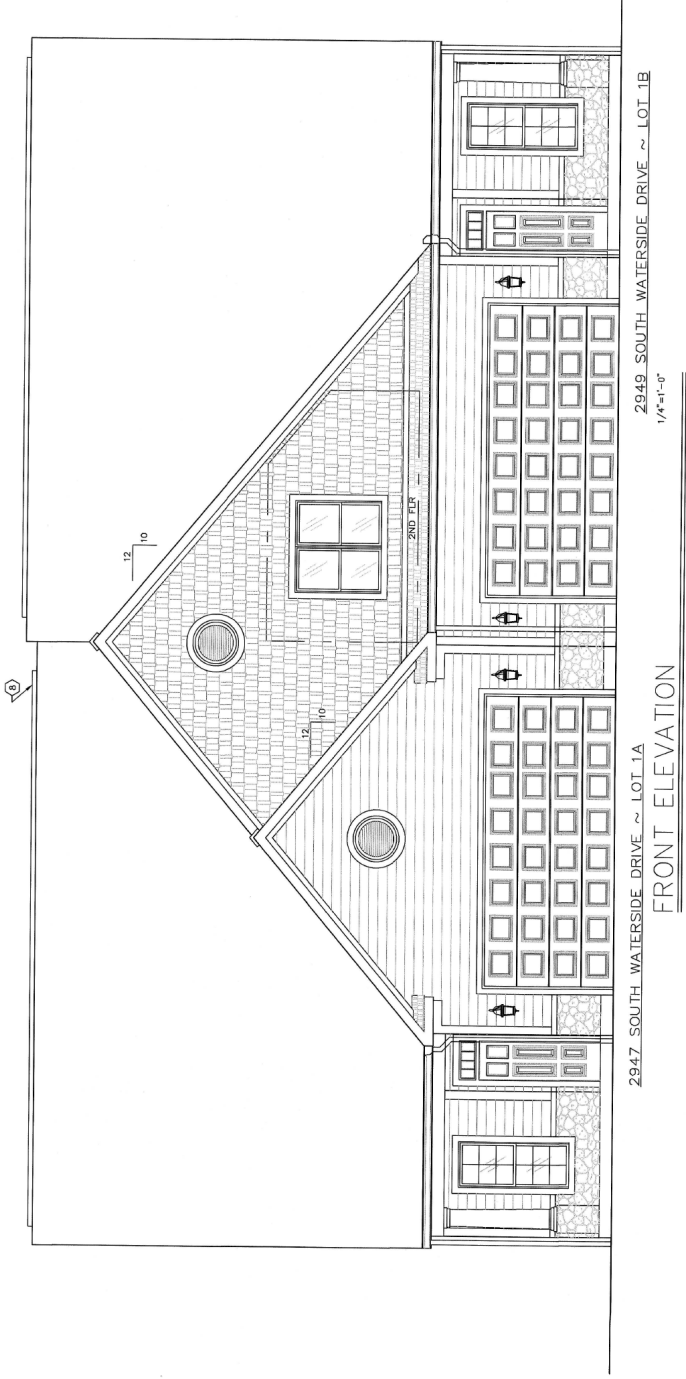

Note: Architectural Plans (Floor Plans & Elevations) for reference only. Dimensions indicated on Floor Plan are based on a combination of plans prepared by Donald Schofield & Associates and As-Built Markups supplied to DRFA by the owner. DRFA does not warrant actual product installation, manufacturer or dimension.

# HARBOR BAY ESTATES CONDOMINIUM EXTERIOR ELEVATIONS - BUILDING 1


SCALE: 1/4" = 1'

PLAT VOLUME:	DATE: OCT 2022
PAGE:	DRAWN BY: DRF
	JOB No.: 19-2161
	SCALE: 1/4"=1'
	AMEND. PLAN
	2


**DR** **FREDERICK & ASSOCIATES**  
ENGINEERS - SURVEYORS - PLANNERS  
4645 NORTH SUMMIT STREET  
TOLEDO, OHIO 43611  
419.340.2650 fax 419.726.1995

SHEET

7  
7

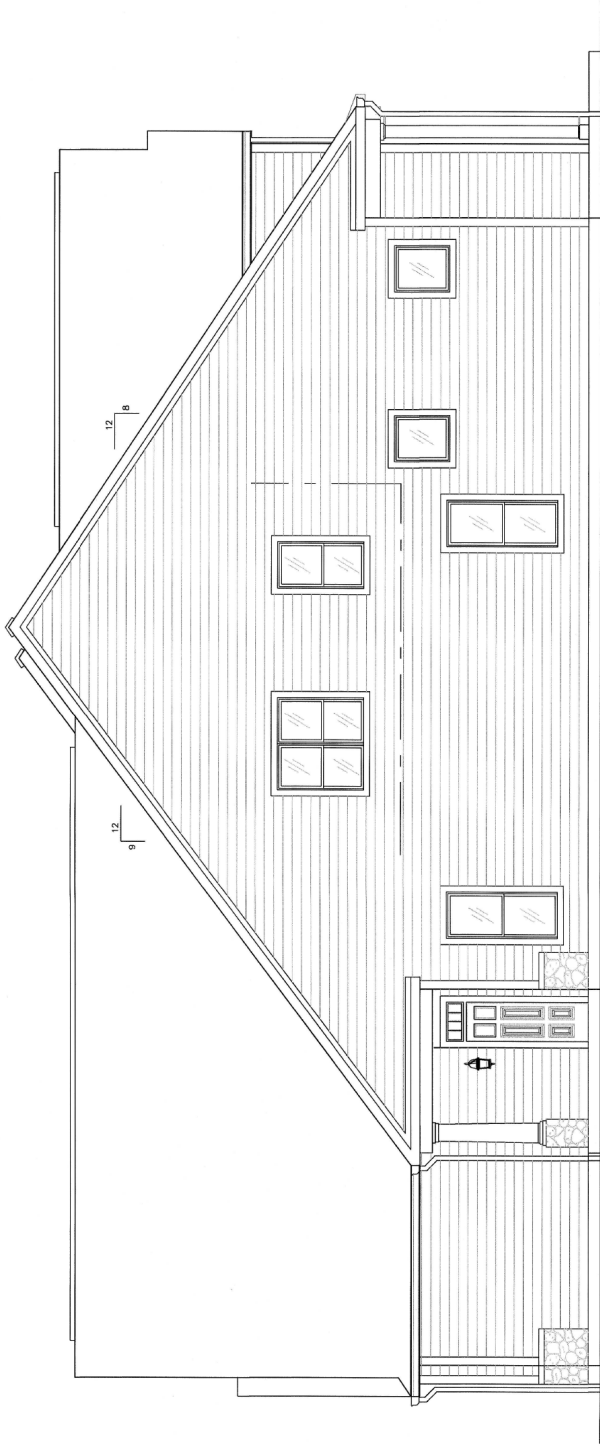

2949 SOUTH WATERSIDE DRIVE ~ LOT 1B  
SIDE ELEVATION  
1/4"=1'-0"

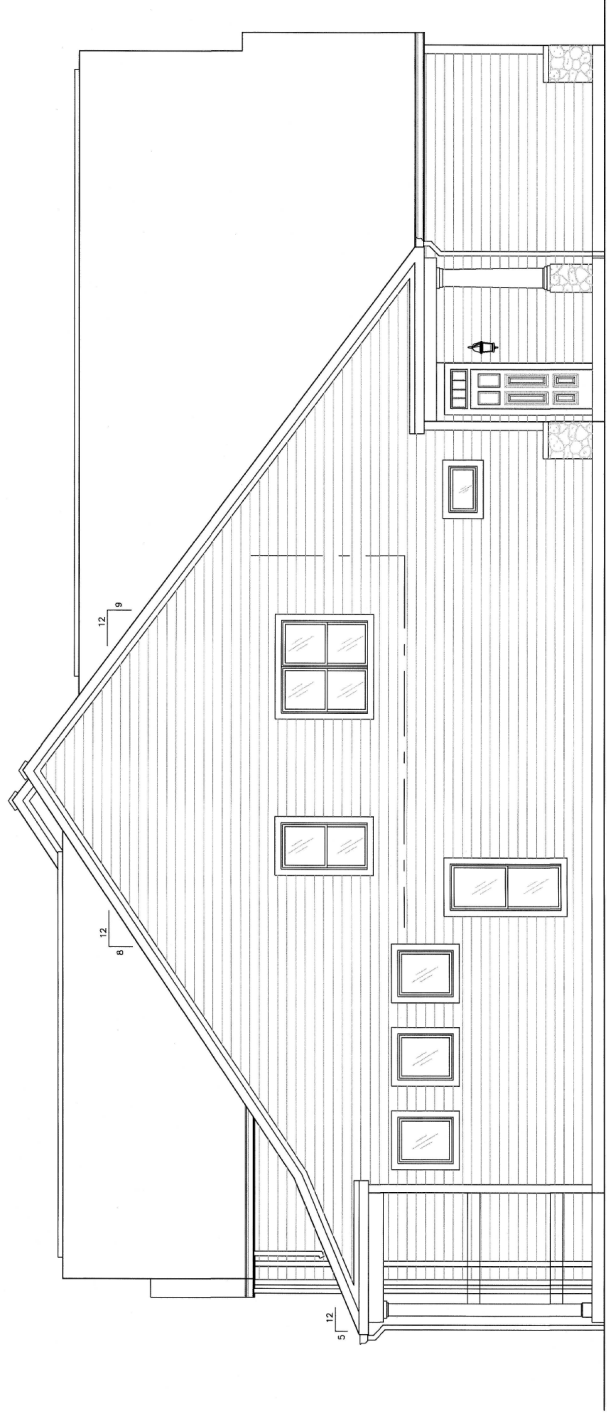

2947 SOUTH WATERSIDE DRIVE ~ LOT 1A  
SIDE ELEVATION  
1/4"=1'-0"

MARLBOROUGH HOMES

Plan # 20220032435

**Note:**  
Architectural Plans (Floor Plans & Elevations) for reference only. Dimensions indicated on Floor Plan are based on a combination of plans prepared by Donald Schofield & Associates and As-Built Markups supplied to DRFA by the owner. DRFA does not warrant actual product installation, manufacturer or dimension.