

HARBOR BAY ESTATES CONDOMINIUM

VOL 72 PG 5

PLAT VOLUME:	DATE: MAR 2021
	DRAWN BY: DTD
	JOB No.: 19-2161
PAGE:	SCALE: 1/4"=1'
	AMEND. PLAN 0


F FREDERICK & ASSOCIATES
ENGINEERS - SURVEYORS - PLANNERS
4645 NORTH SUMMIT STREET TOLEDO, OHIO 43611
419.340.2650 fax 419.726.1995

SHEET

5
8

FIRST FLOOR PLAN - BUILDING 15

SCALE: 1/4" = 1'

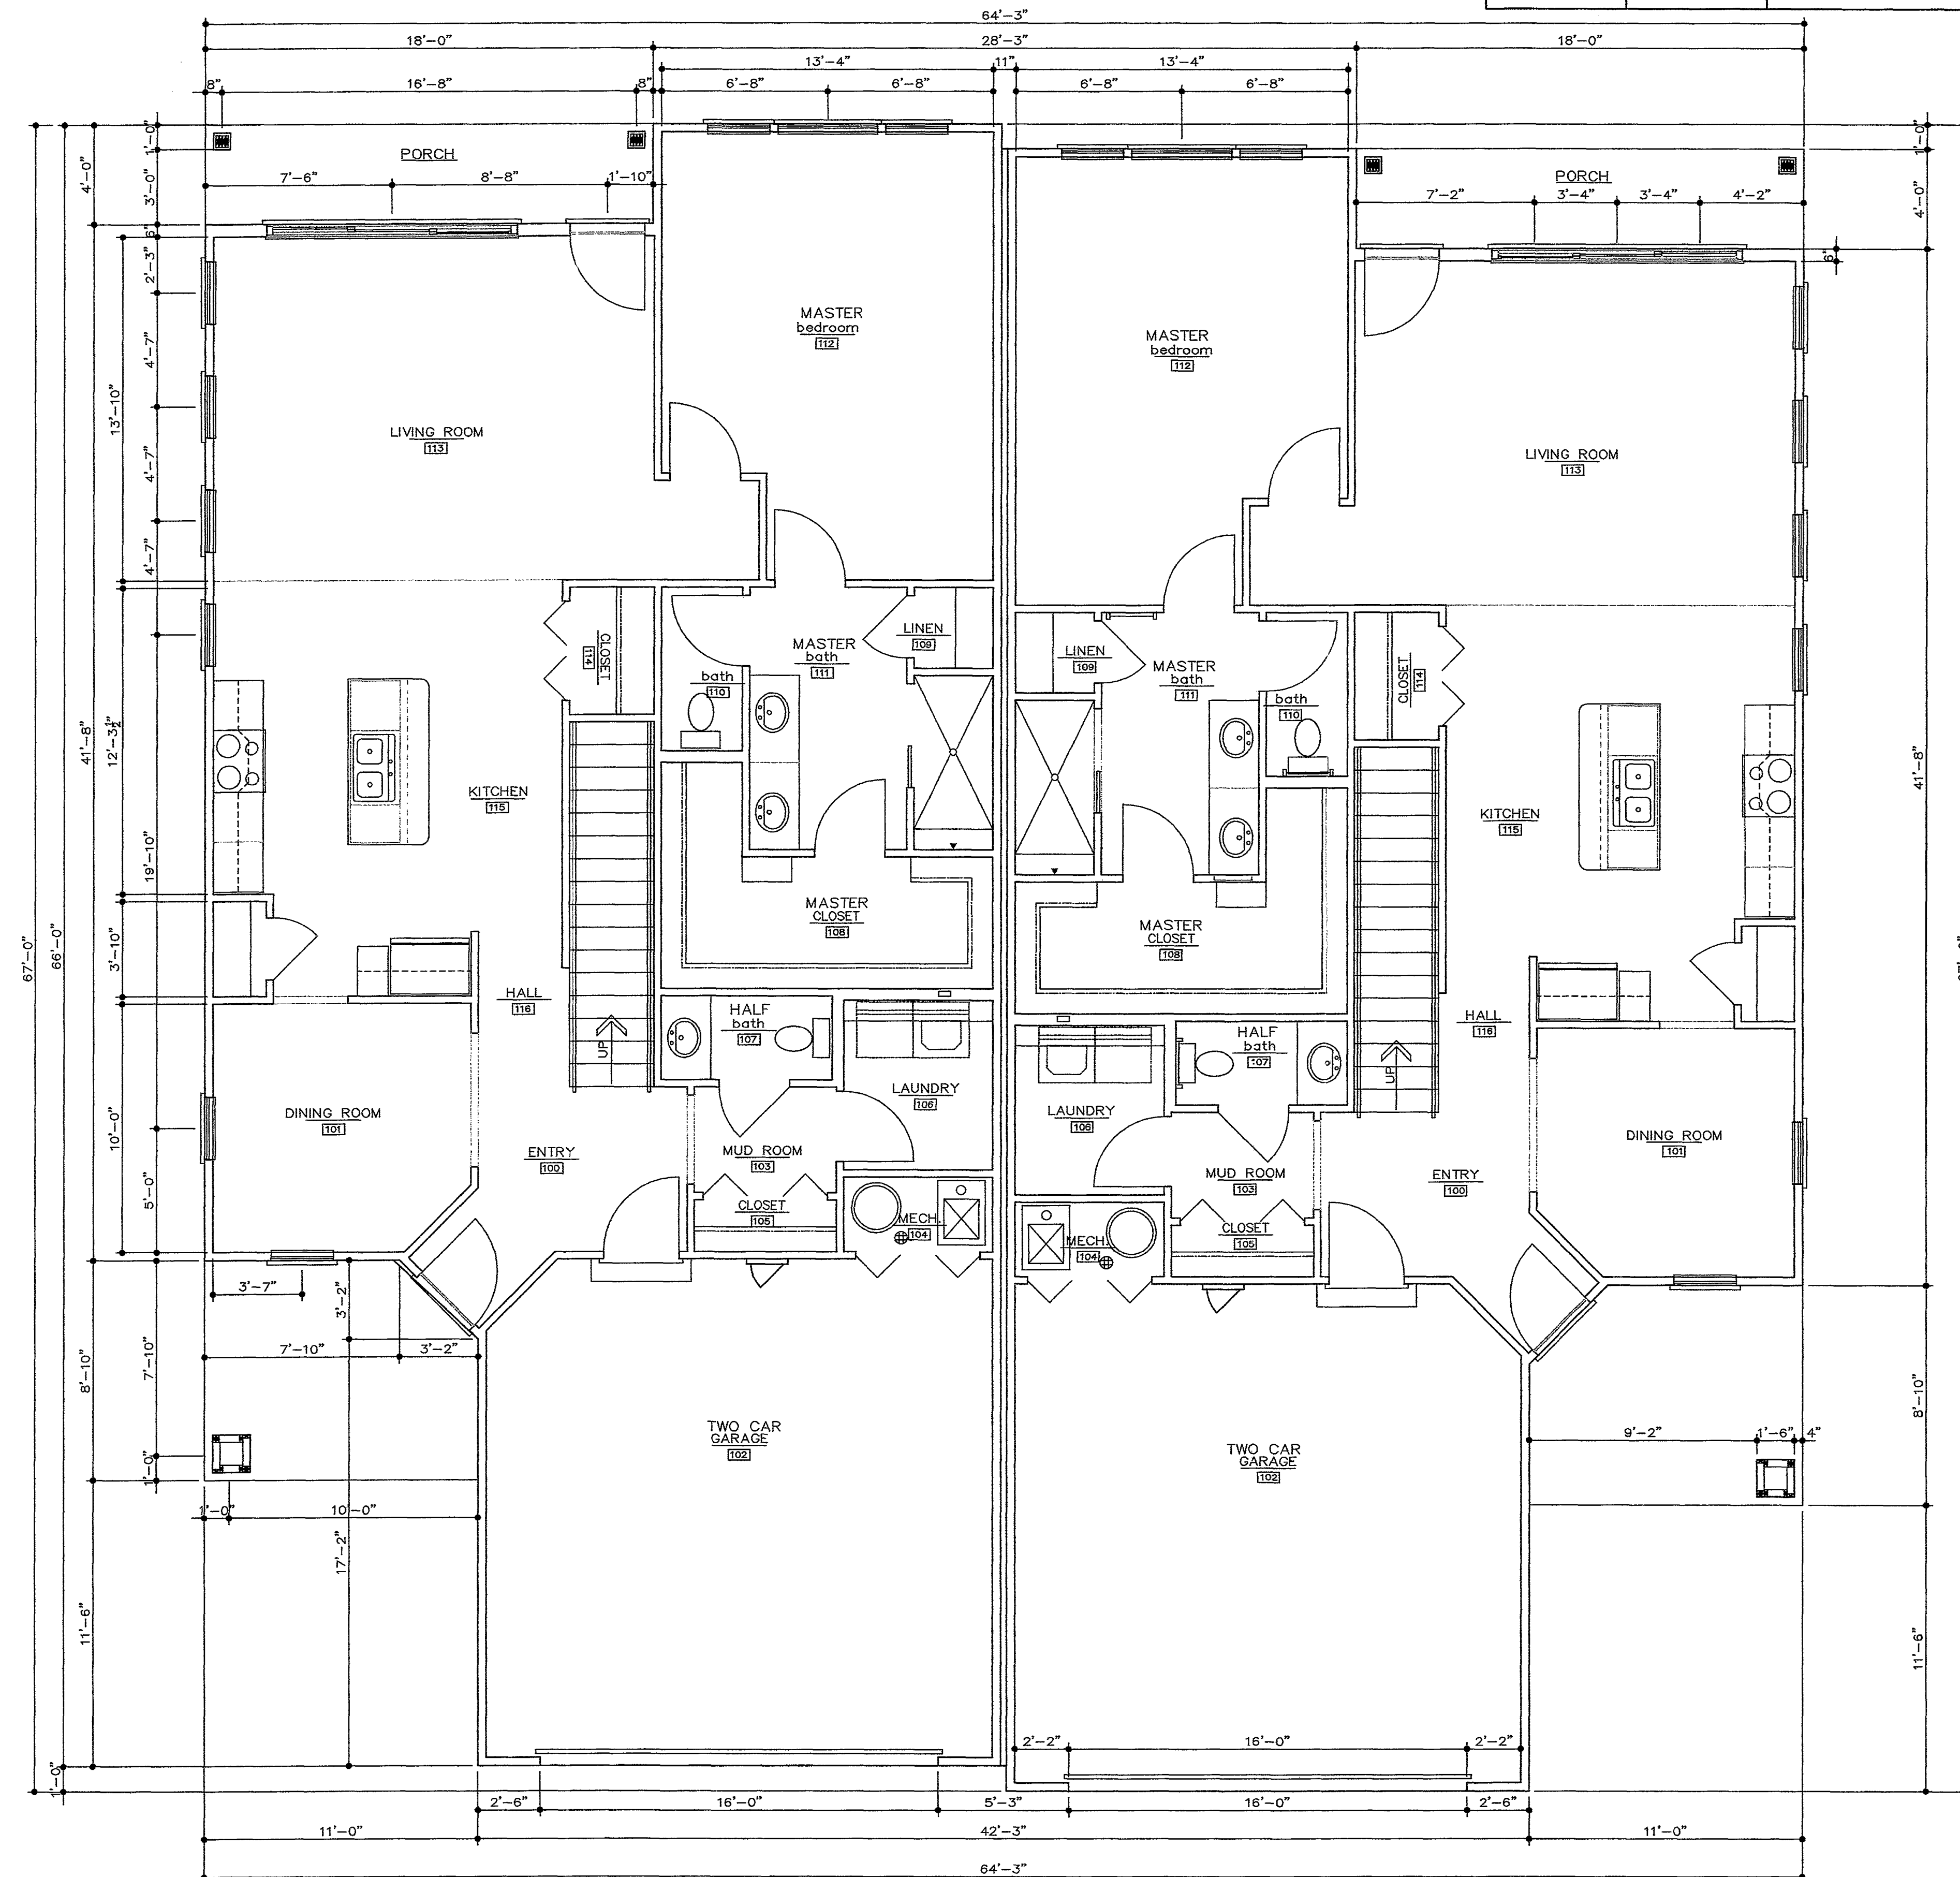

FIRST FLOOR PLAN

1/4"=1'-0"

Note:
Architectural Plans (Floor Plans & Elevations) for reference only. Dimensions indicated on Floor Plan are based on a combination of plans prepared by Donald Schofield & Associates and As-Built Markups supplied to DRFA by the owner. DRFA does not warrant actual product installation, manufacturer or dimension.

HARBOR BAY ESTATES CONDOMINIUM

VOL 72 PG 6

SECOND FLOOR PLAN - BUILDING 15


SCALE: 1/4" = 1'

PLAT VOLUME:	DATE: MAR 2021
	DRAWN BY: DTD
	JOB No.: 19-2161
PAGE:	SCALE: 1/4"=1'
	AMEND. PLAN 0

F FREDERICK & ASSOCIATES
ENGINEERS - SURVEYORS - PLANNERS
4645 NORTH SUMMIT STREET
419.340.2650
TOLEDO, OHIO 43611
fax 419.726.1995

SHEET

6
8

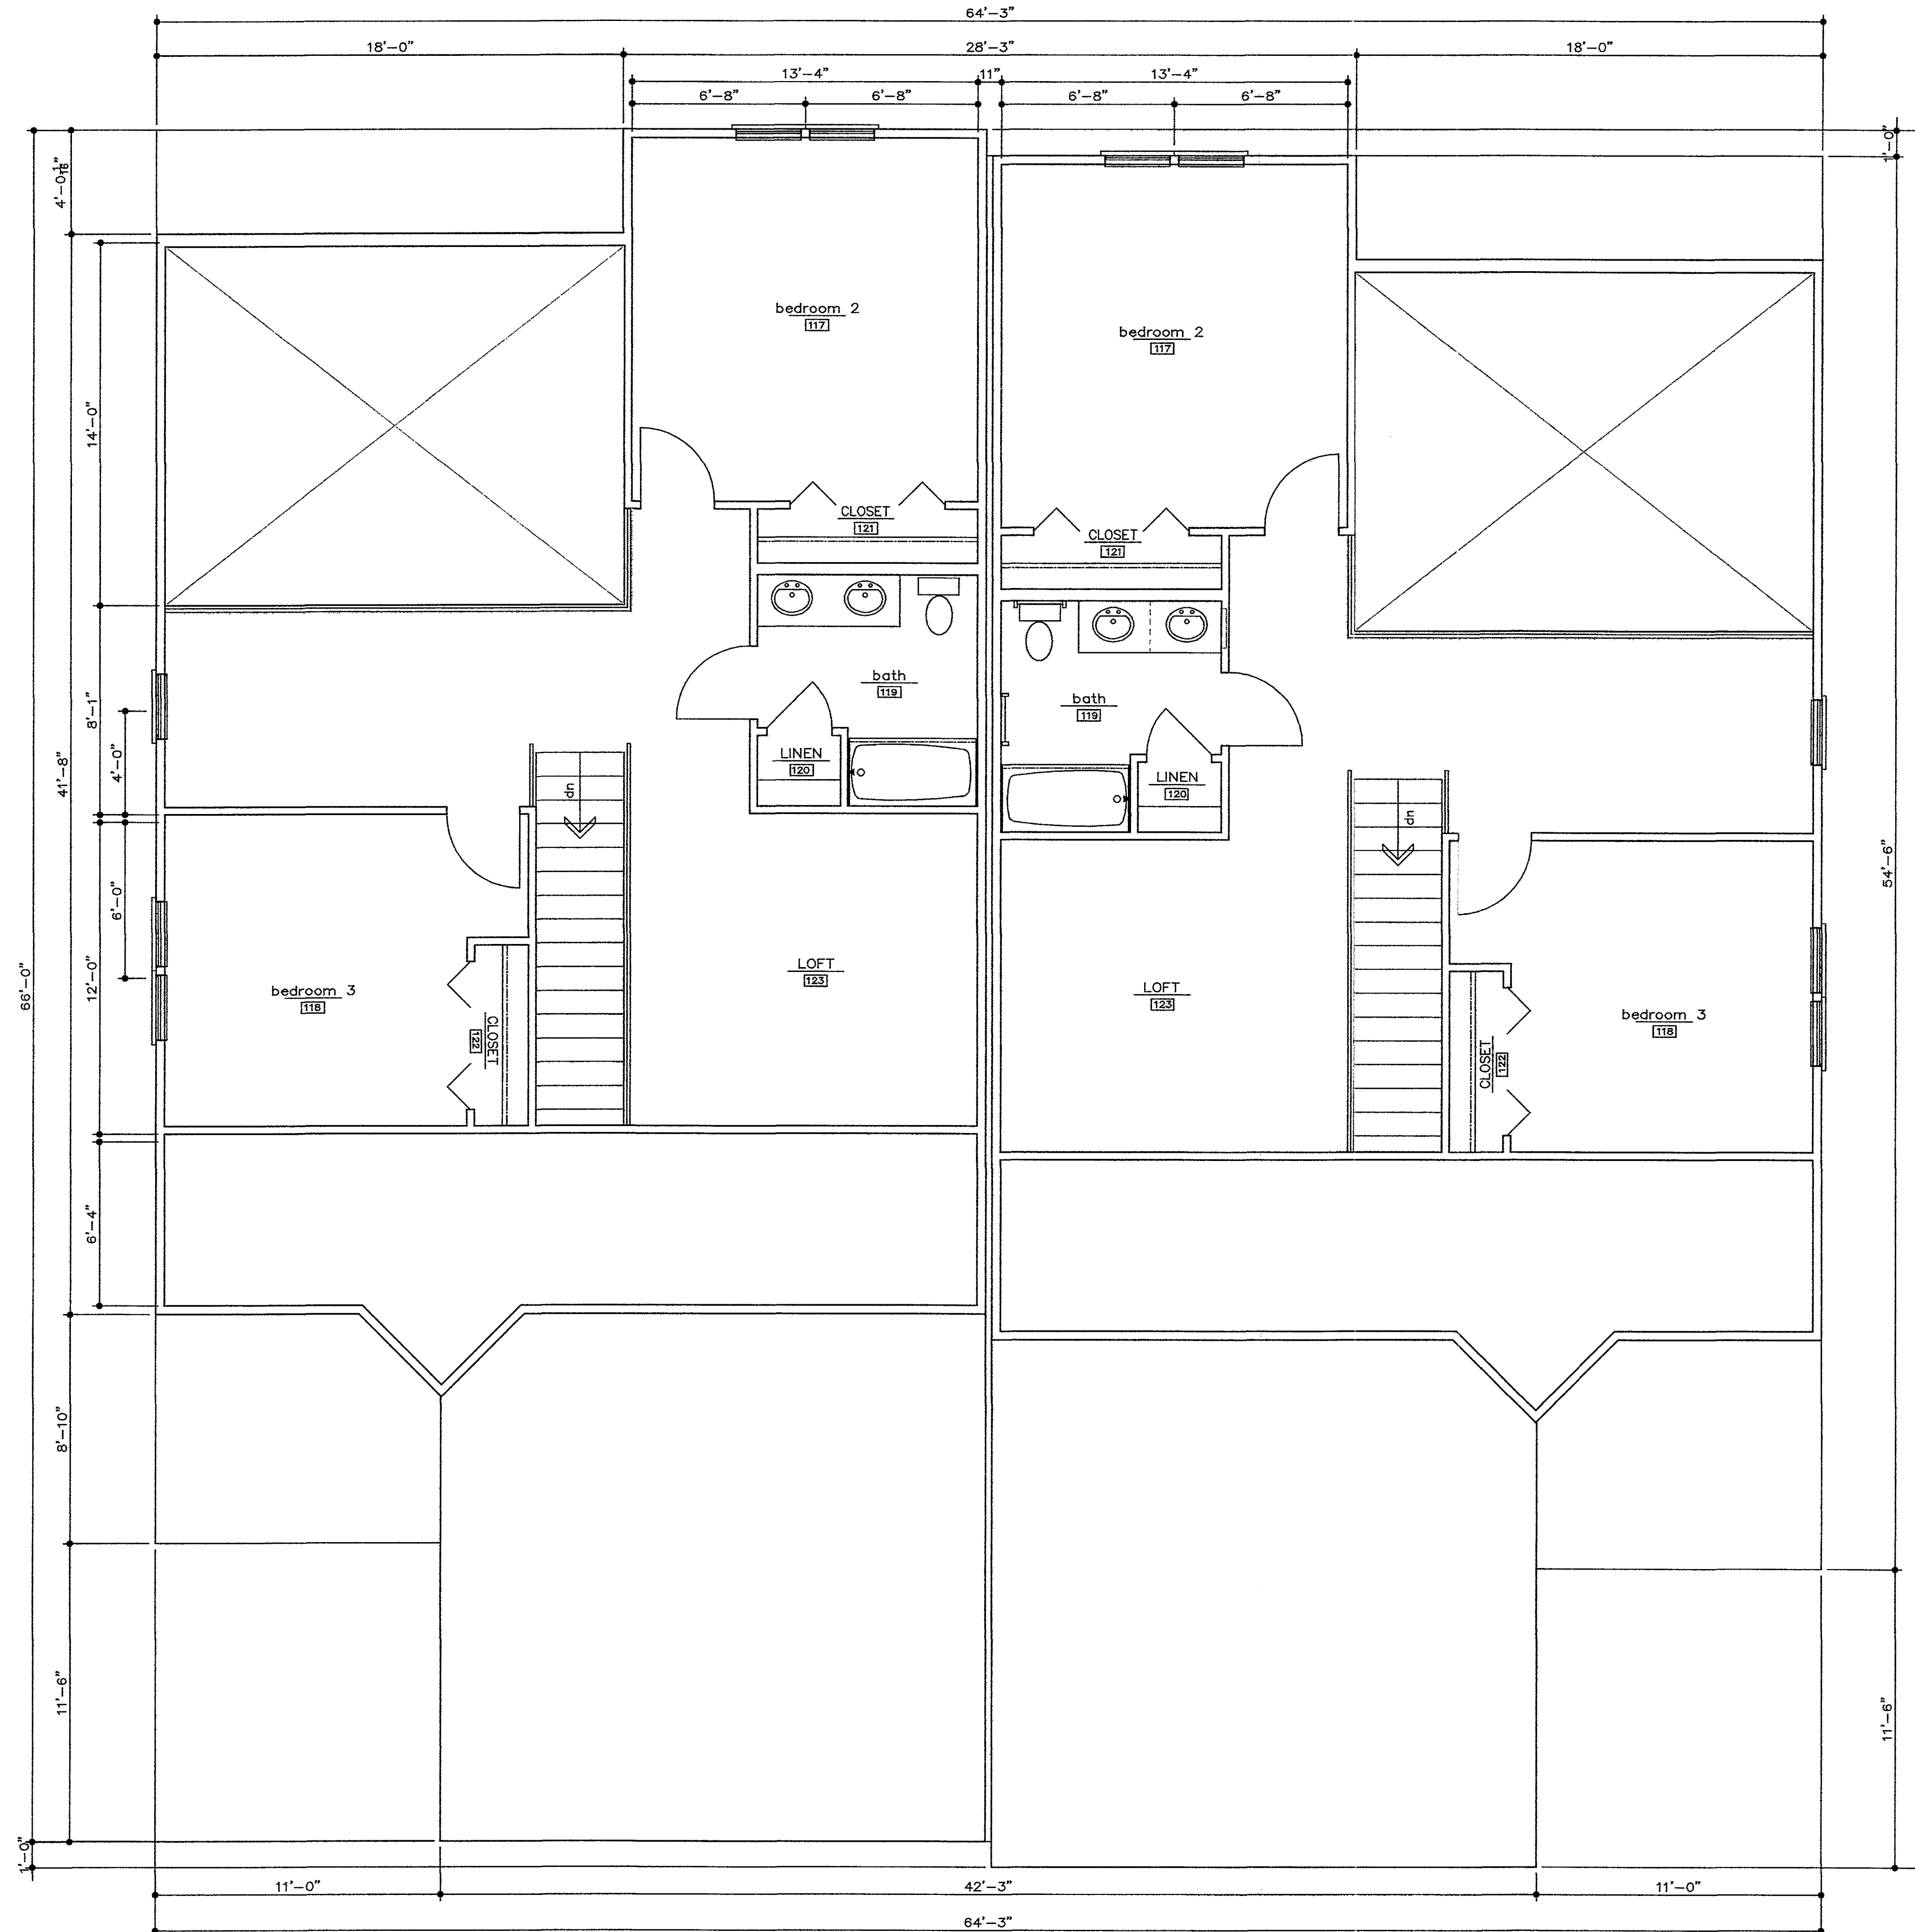

SECOND FLOOR PLAN

1/4"=1'-0"

Note:
Architectural Plans (Floor Plans & Elevations) for reference only. Dimensions indicated on Floor Plan are based on a combination of plans prepared by Donald Schofield & Associates and As-Built Markups supplied to DRFA by the owner. DRFA does not warrant actual product installation, manufacturer or dimension.

HARBOR BAY ESTATES CONDOMINIUM

EXTERIOR ELEVATIONS - BUILDING 15

SCALE: 1/4" = 1'

VOL 72 PG 7

PLAT VOLUME:	DATE: MAR 2021
	DRAWN BY: DTD
	JOB No.: 19-2161
PAGE:	SCALE: 1/4"=1'
	AMEND. PLAN 0

F **FREDERICK & ASSOCIATES**
ENGINEERS - SURVEYORS - PLANNERS
4645 NORTH SUMMIT STREET TOLEDO, OHIO 43611
419.340.2650 fax 419.726.1995

SHEET

7
8



FRONT ELEVATION

1/4"=1'-0"



REAR ELEVATION

1/4"=1'-0"

Note:
Architectural Plans (Floor Plans & Elevations) for reference only. Dimensions indicated on Floor Plan are based on a combination of plans prepared by Donald Schofield & Associates and As-Built Markups supplied to DRFA by the owner. DRFA does not warrant actual product installation, manufacturer or dimension.

HARBOR BAY ESTATES CONDOMINIUM

EXTERIOR ELEVATIONS - BUILDING 15

SCALE: 1/4" = 1'

VOL 72 PG 8

PLAT VOLUME:	DATE: MAR 2021
	DRAWN BY: DTD
	JOB No.: 19-2161
PAGE:	SCALE: 1/4"=1'
	AMEND. PLAN 0

F FREDERICK & ASSOCIATES
ENGINEERS - SURVEYORS - PLANNERS
4645 NORTH SUMMIT STREET TOLEDO, OHIO 43611
419.340.2650 fax 419.726.1995

SHEET

8
8



SIDE ELEVATION

1/4"=1'-0"



SIDE ELEVATION

1/4"=1'-0"

Note:
Architectural Plans (Floor Plans & Elevations) for reference only. Dimensions indicated on Floor Plan are based on a combination of plans prepared by Donald Schofield & Associates and As-Built Markups supplied to DRFA by the owner. DRFA does not warrant actual product installation, manufacturer or dimension.