
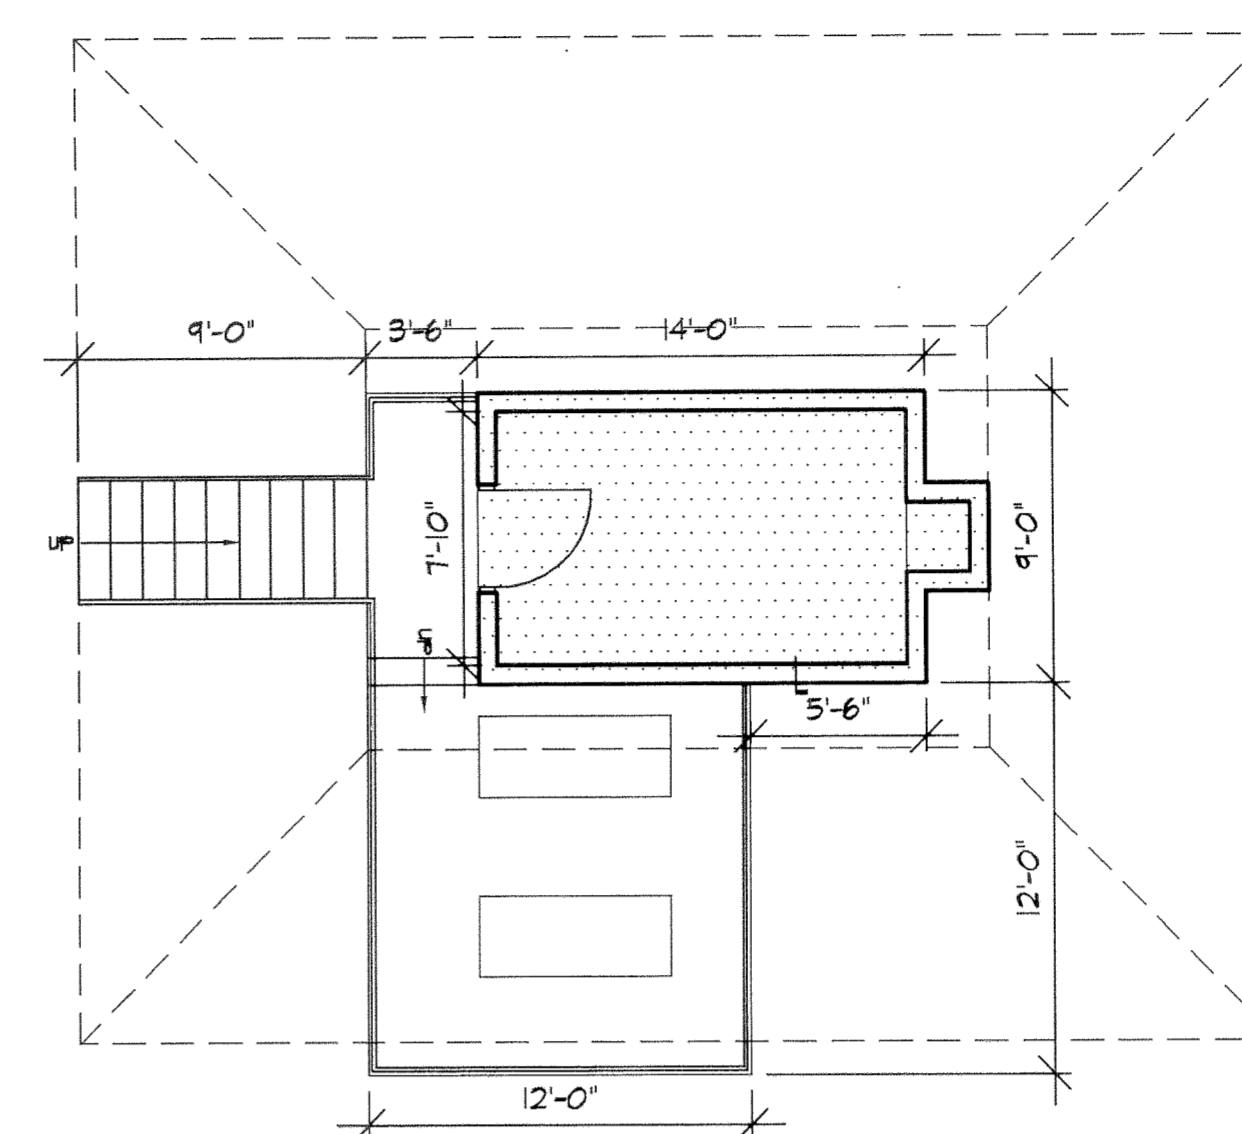



FIRST FLOOR PLAN

SCALE: 1/8" = 1'-0"

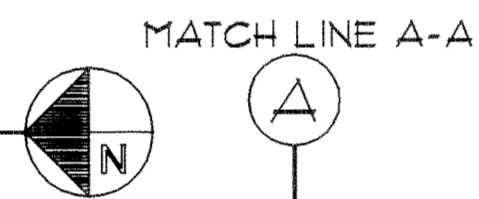

PUMP HOUSE PLAN
(CONDOMINIUM PROPERTY "B")

SCALE: 1/8" = 1'-0"

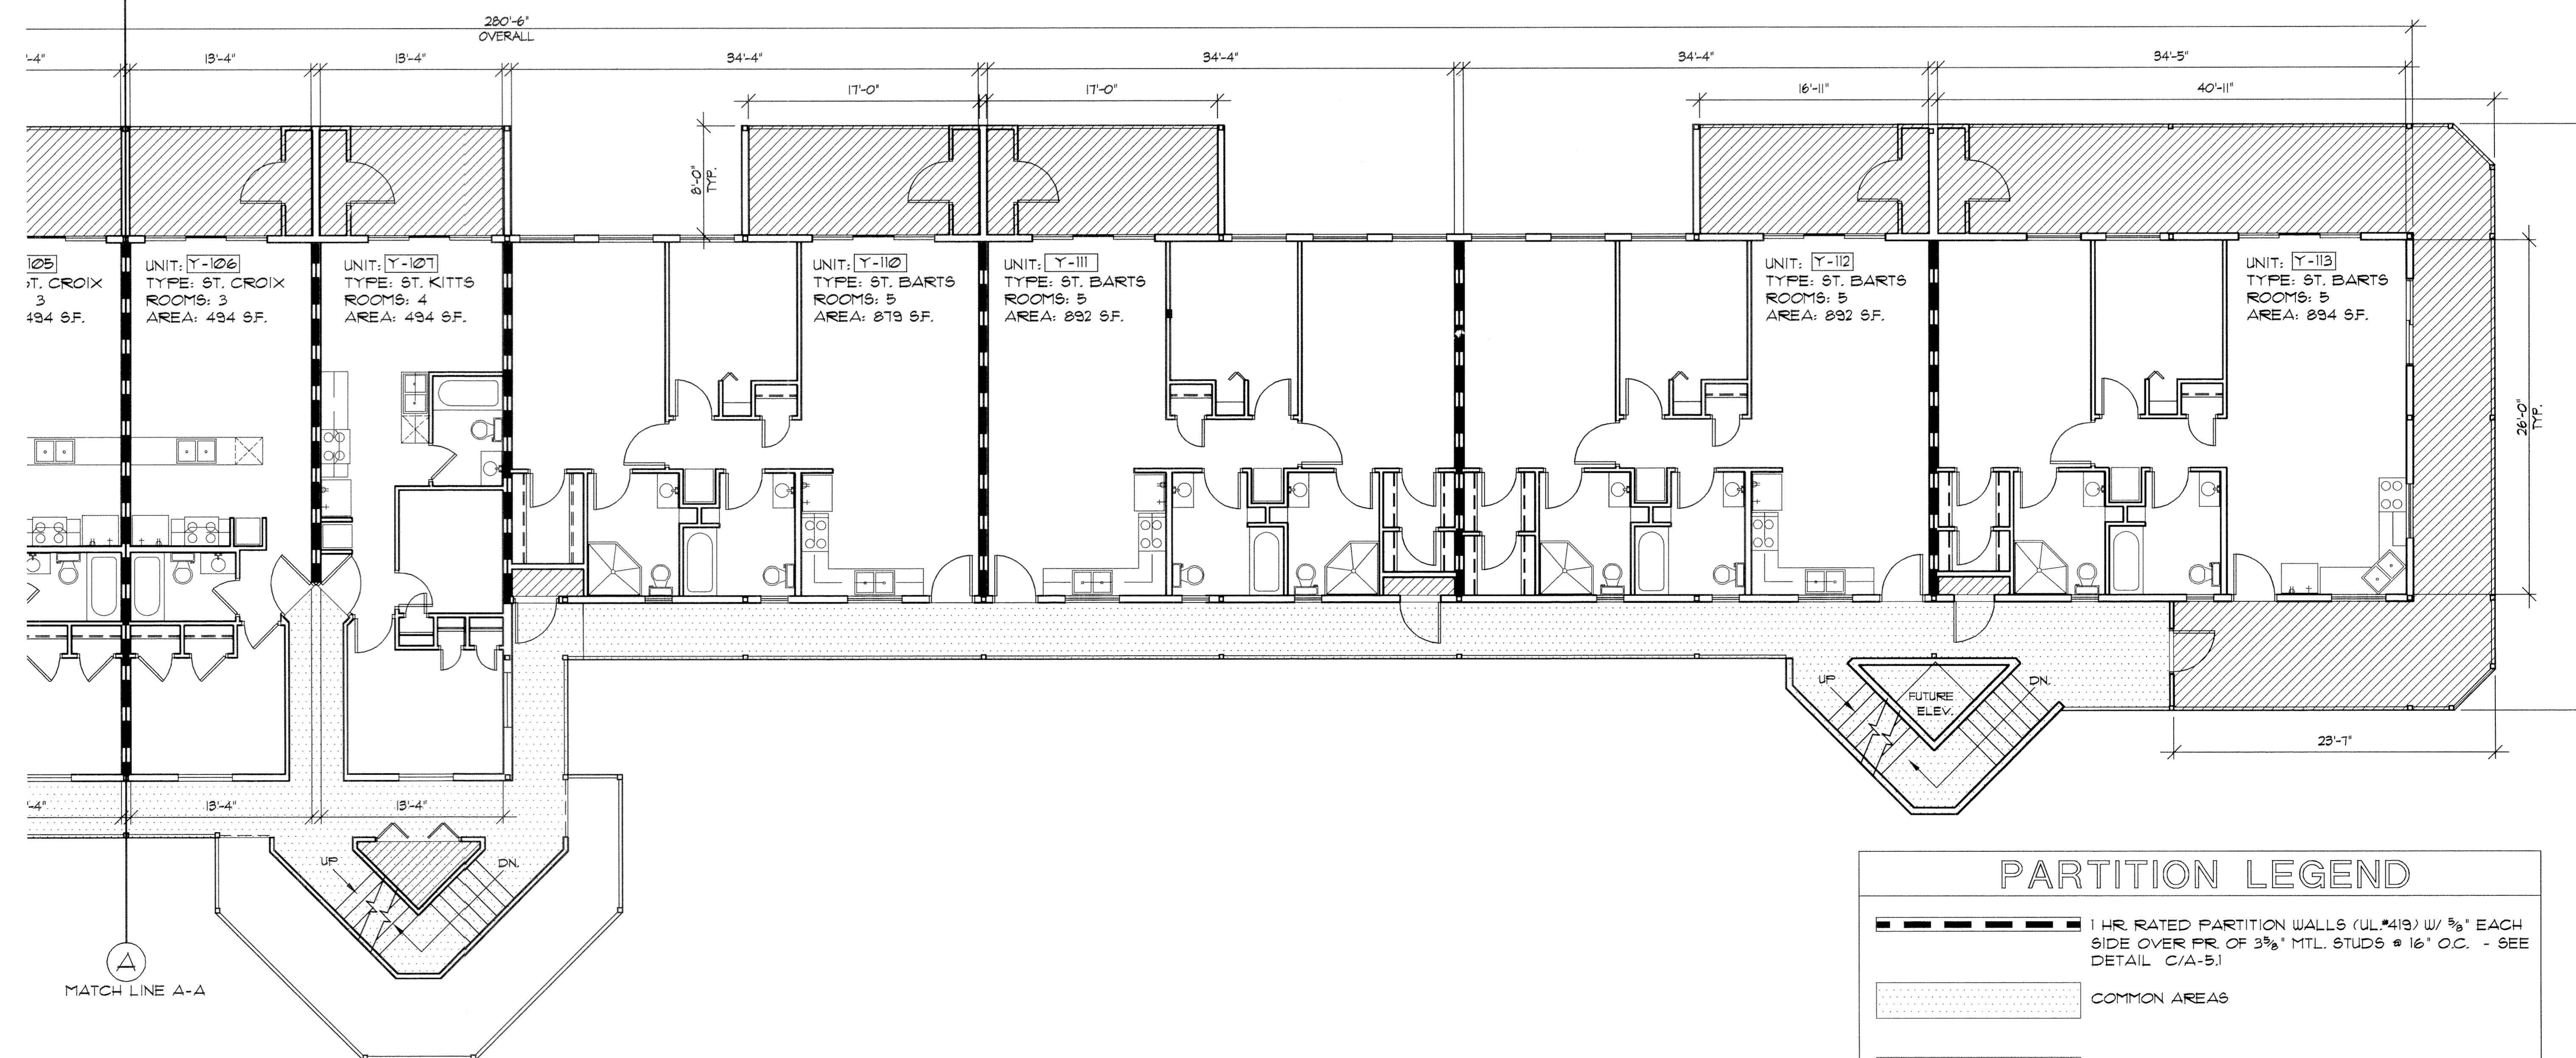


FIRST FLOOR PLAN (CONT.)

SCALE: 1/8" = 1'-0"



PARTITION LEGEND	
	1 HR. RATED PARTITION WALLS (UL #419) 1/2" EACH SIDE OVER FR. OF 3/8" MTL. STUDS @ 16" O.C. - SEE DETAIL C/A-5.1
	COMMON AREAS
	LIMITED COMMON AREAS

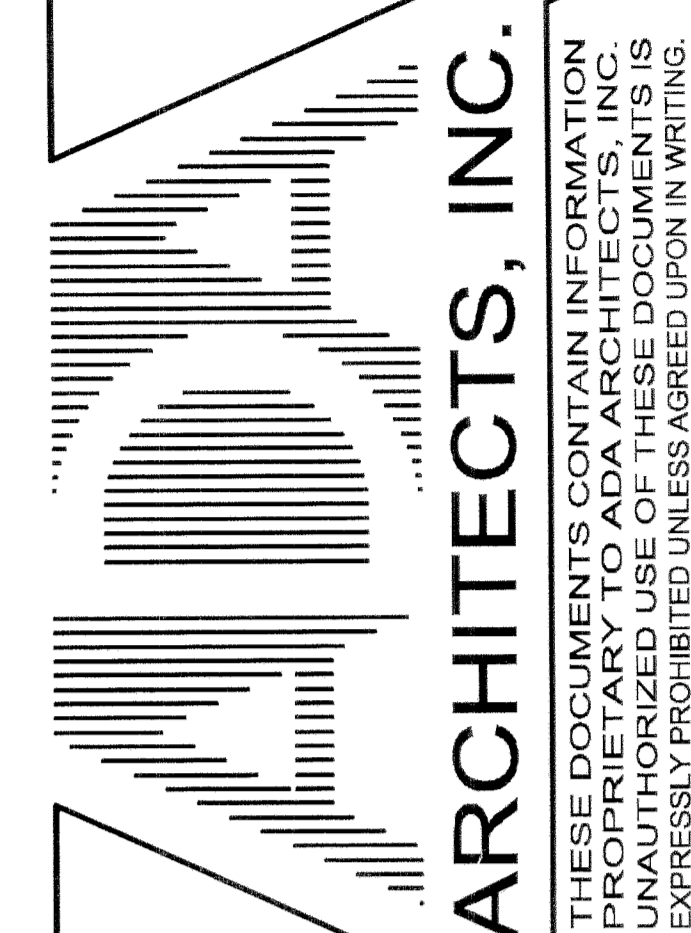

ARCHITECTS, INC.

THESE DOCUMENTS CONTAIN INFORMATION PROPRIETARY TO ADA ARCHITECTS, INC. UNAUTHORIZED USE OF THESE DOCUMENTS IS EXPRESSLY PROHIBITED UNLESS PERMITTED BY WRITING.

ST. HAZARDS YACHT CLUB CONDO

1133 FOX RD.


MIDDLE BASS ISLAND, OHIO

REVISIONS

DATE: 05.26.04
JOB NO.: Y2507


20f8
SHEET NO.

ADA ARCHITECTS, INC.
17710 DETROIT AVENUE LAKWOOD, OHIO 44107 PHONE (216) 521-5134 FAX (216) 521-4824 www.adaarchitects.com

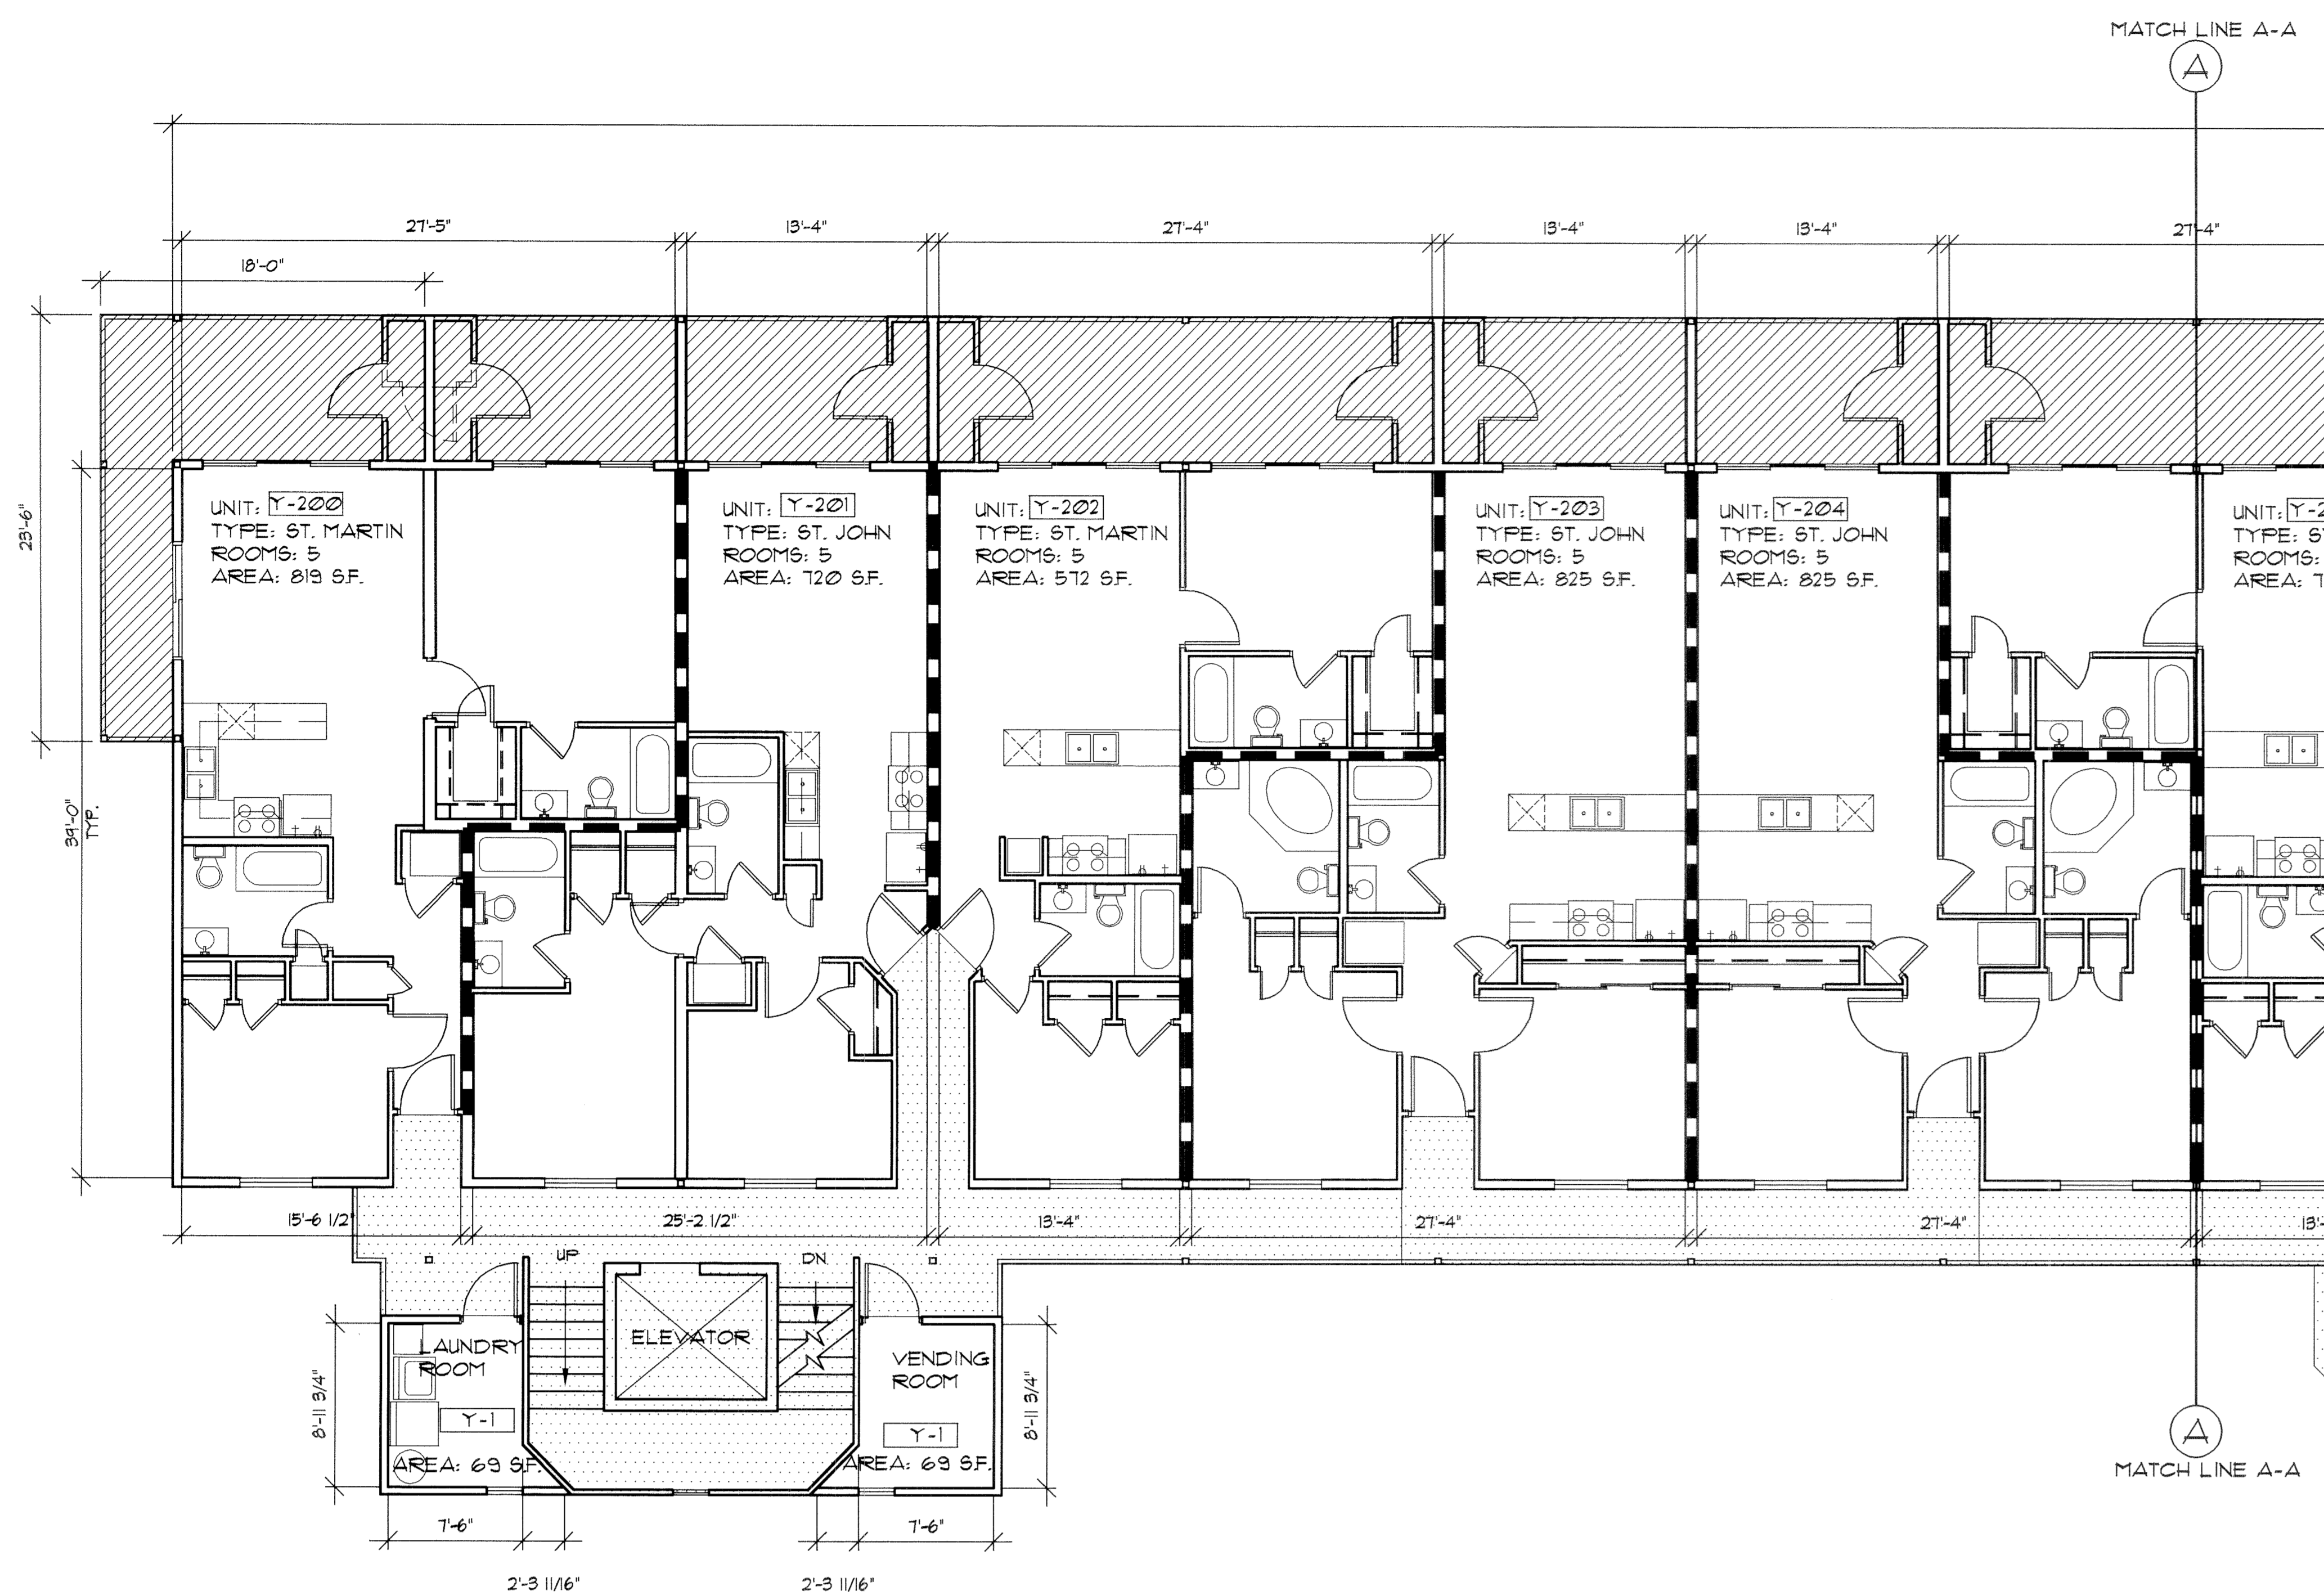


SECOND FLOOR PLAN

SCALE: 1/8" = 1'-0"

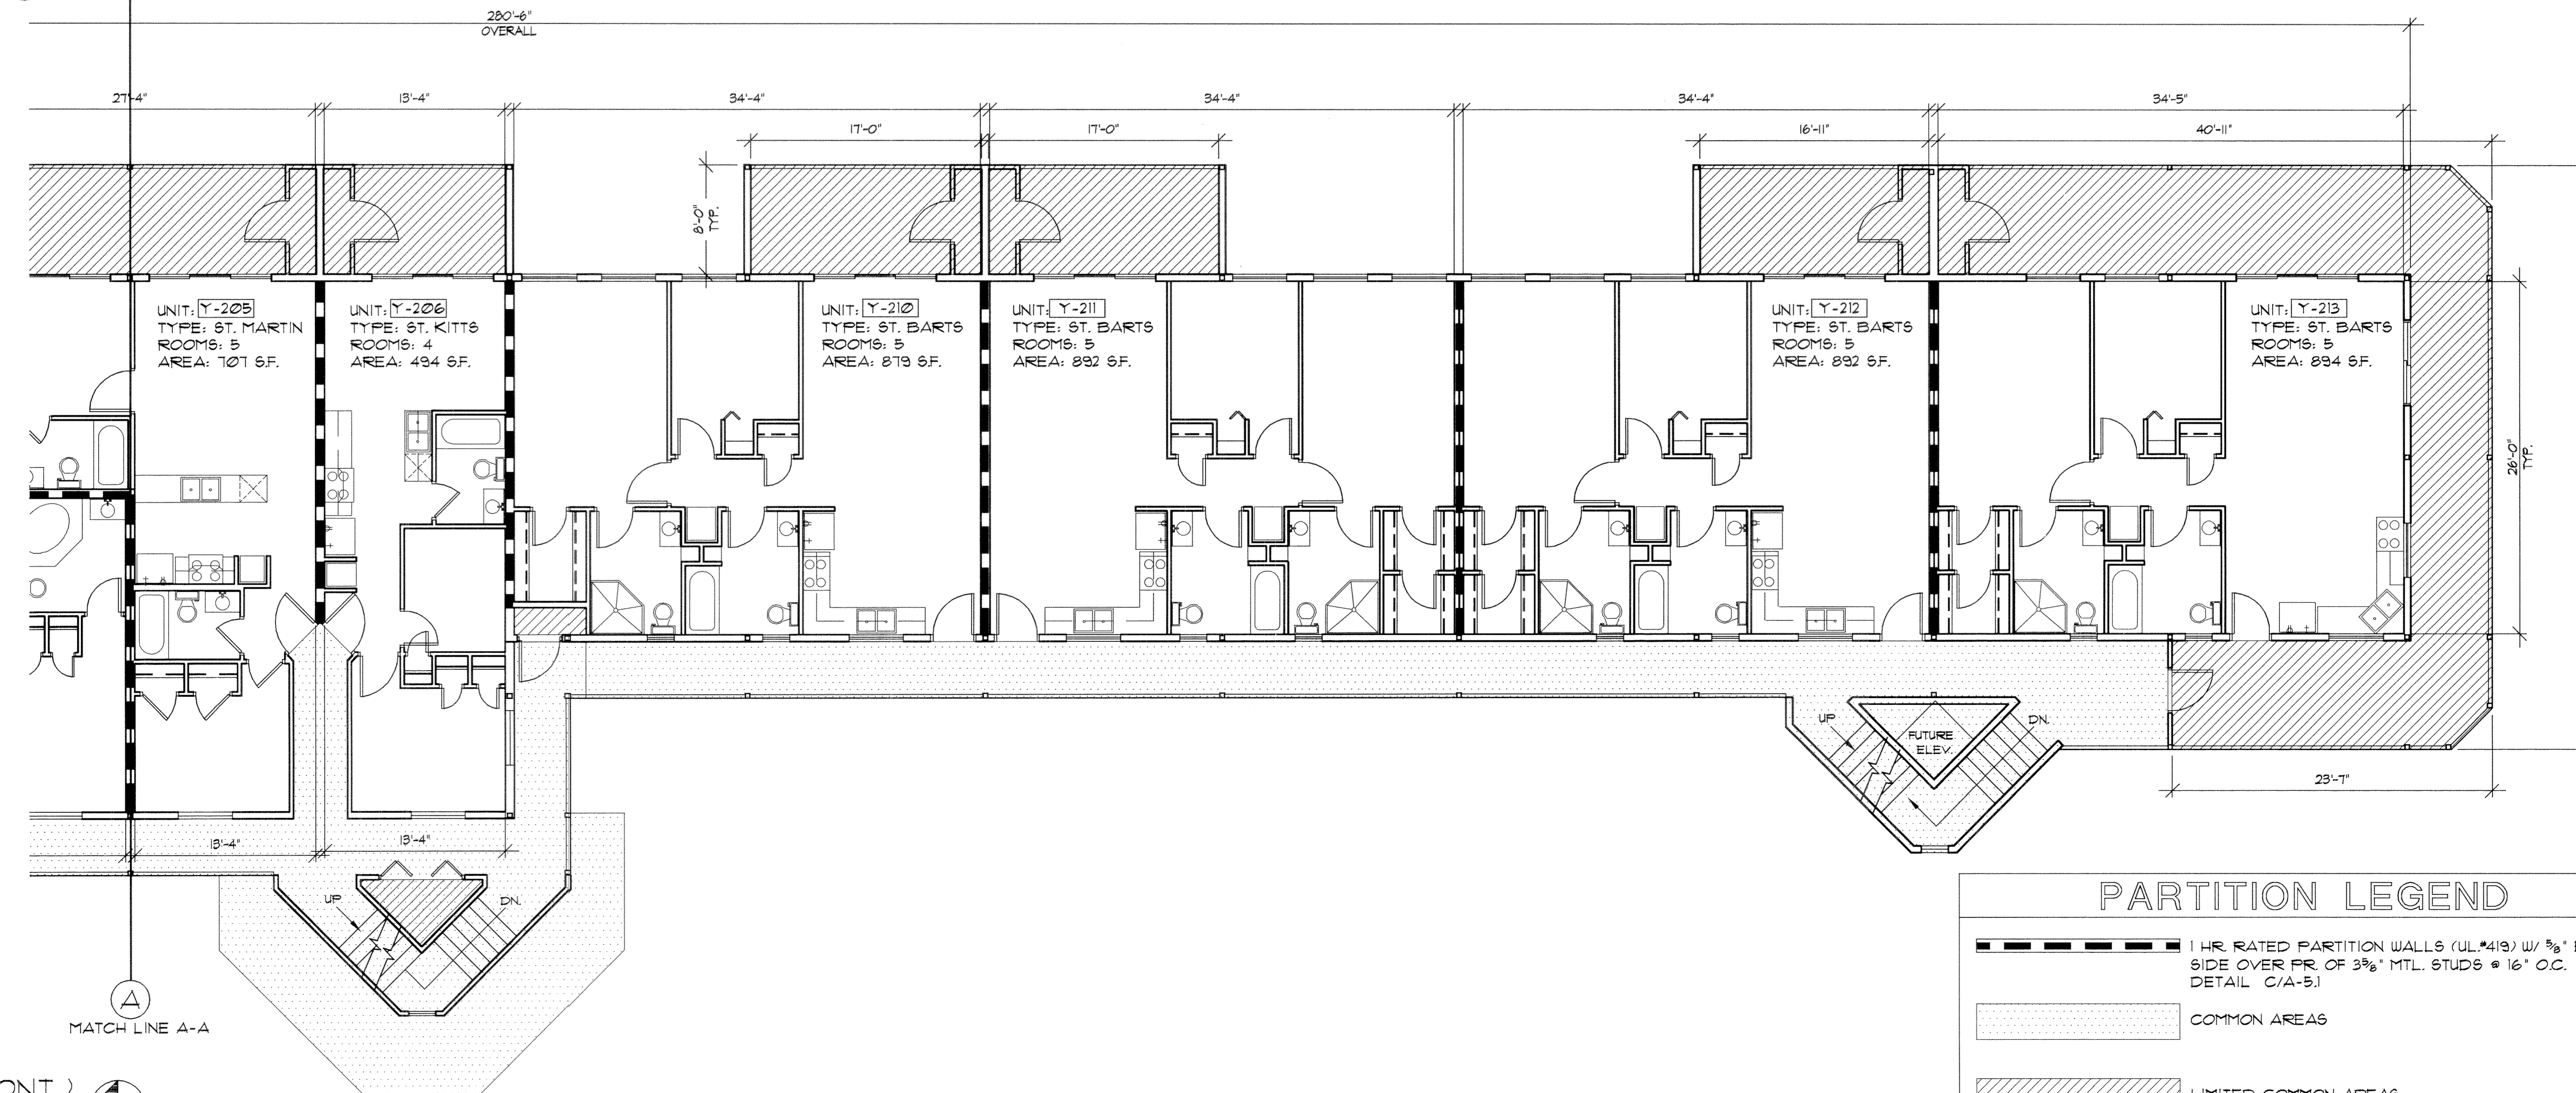


SECOND FLOOR PLAN (CONT.)

SCALE: 1/8" = 1'-0"

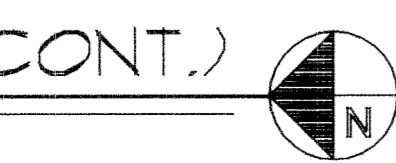


PARTITION LEGEND	
	1 HR. RATED PARTITION WALLS (UL-419) W/ 3/8" EACH SIDE OVER FR. OF 3 3/8" MTL. STUDS @ 16" O.C. - SEE DETAIL C/A-5.1
	COMMON AREAS
	LIMITED COMMON AREAS

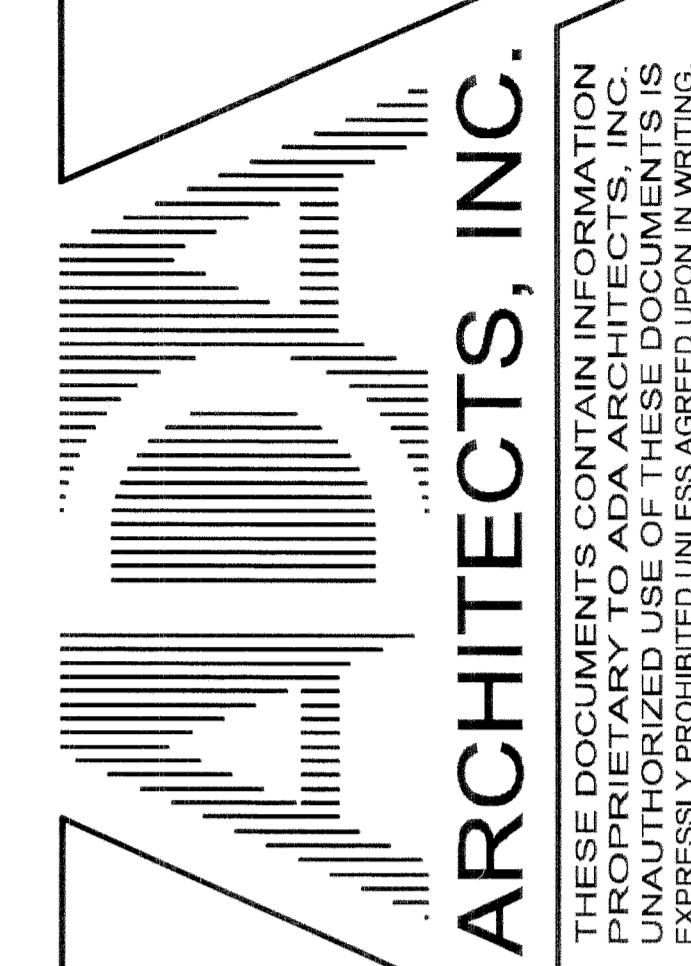

ST. HAZARDS YACHT CLUB CONDO
1133 FOX RD.
MIDDLE BASS ISLAND, OHIO


ADA ARCHITECTS, INC.
17710 DETROIT AVENUE LAKEWOOD, OHIO 44107
PHONE (216) 521-5134 FAX (216) 521-4824 www.adaarchitects.com

REVISIONS	
DATE	0526.04
JOB NO.	Y2501
SHEET NO.	30 of 8

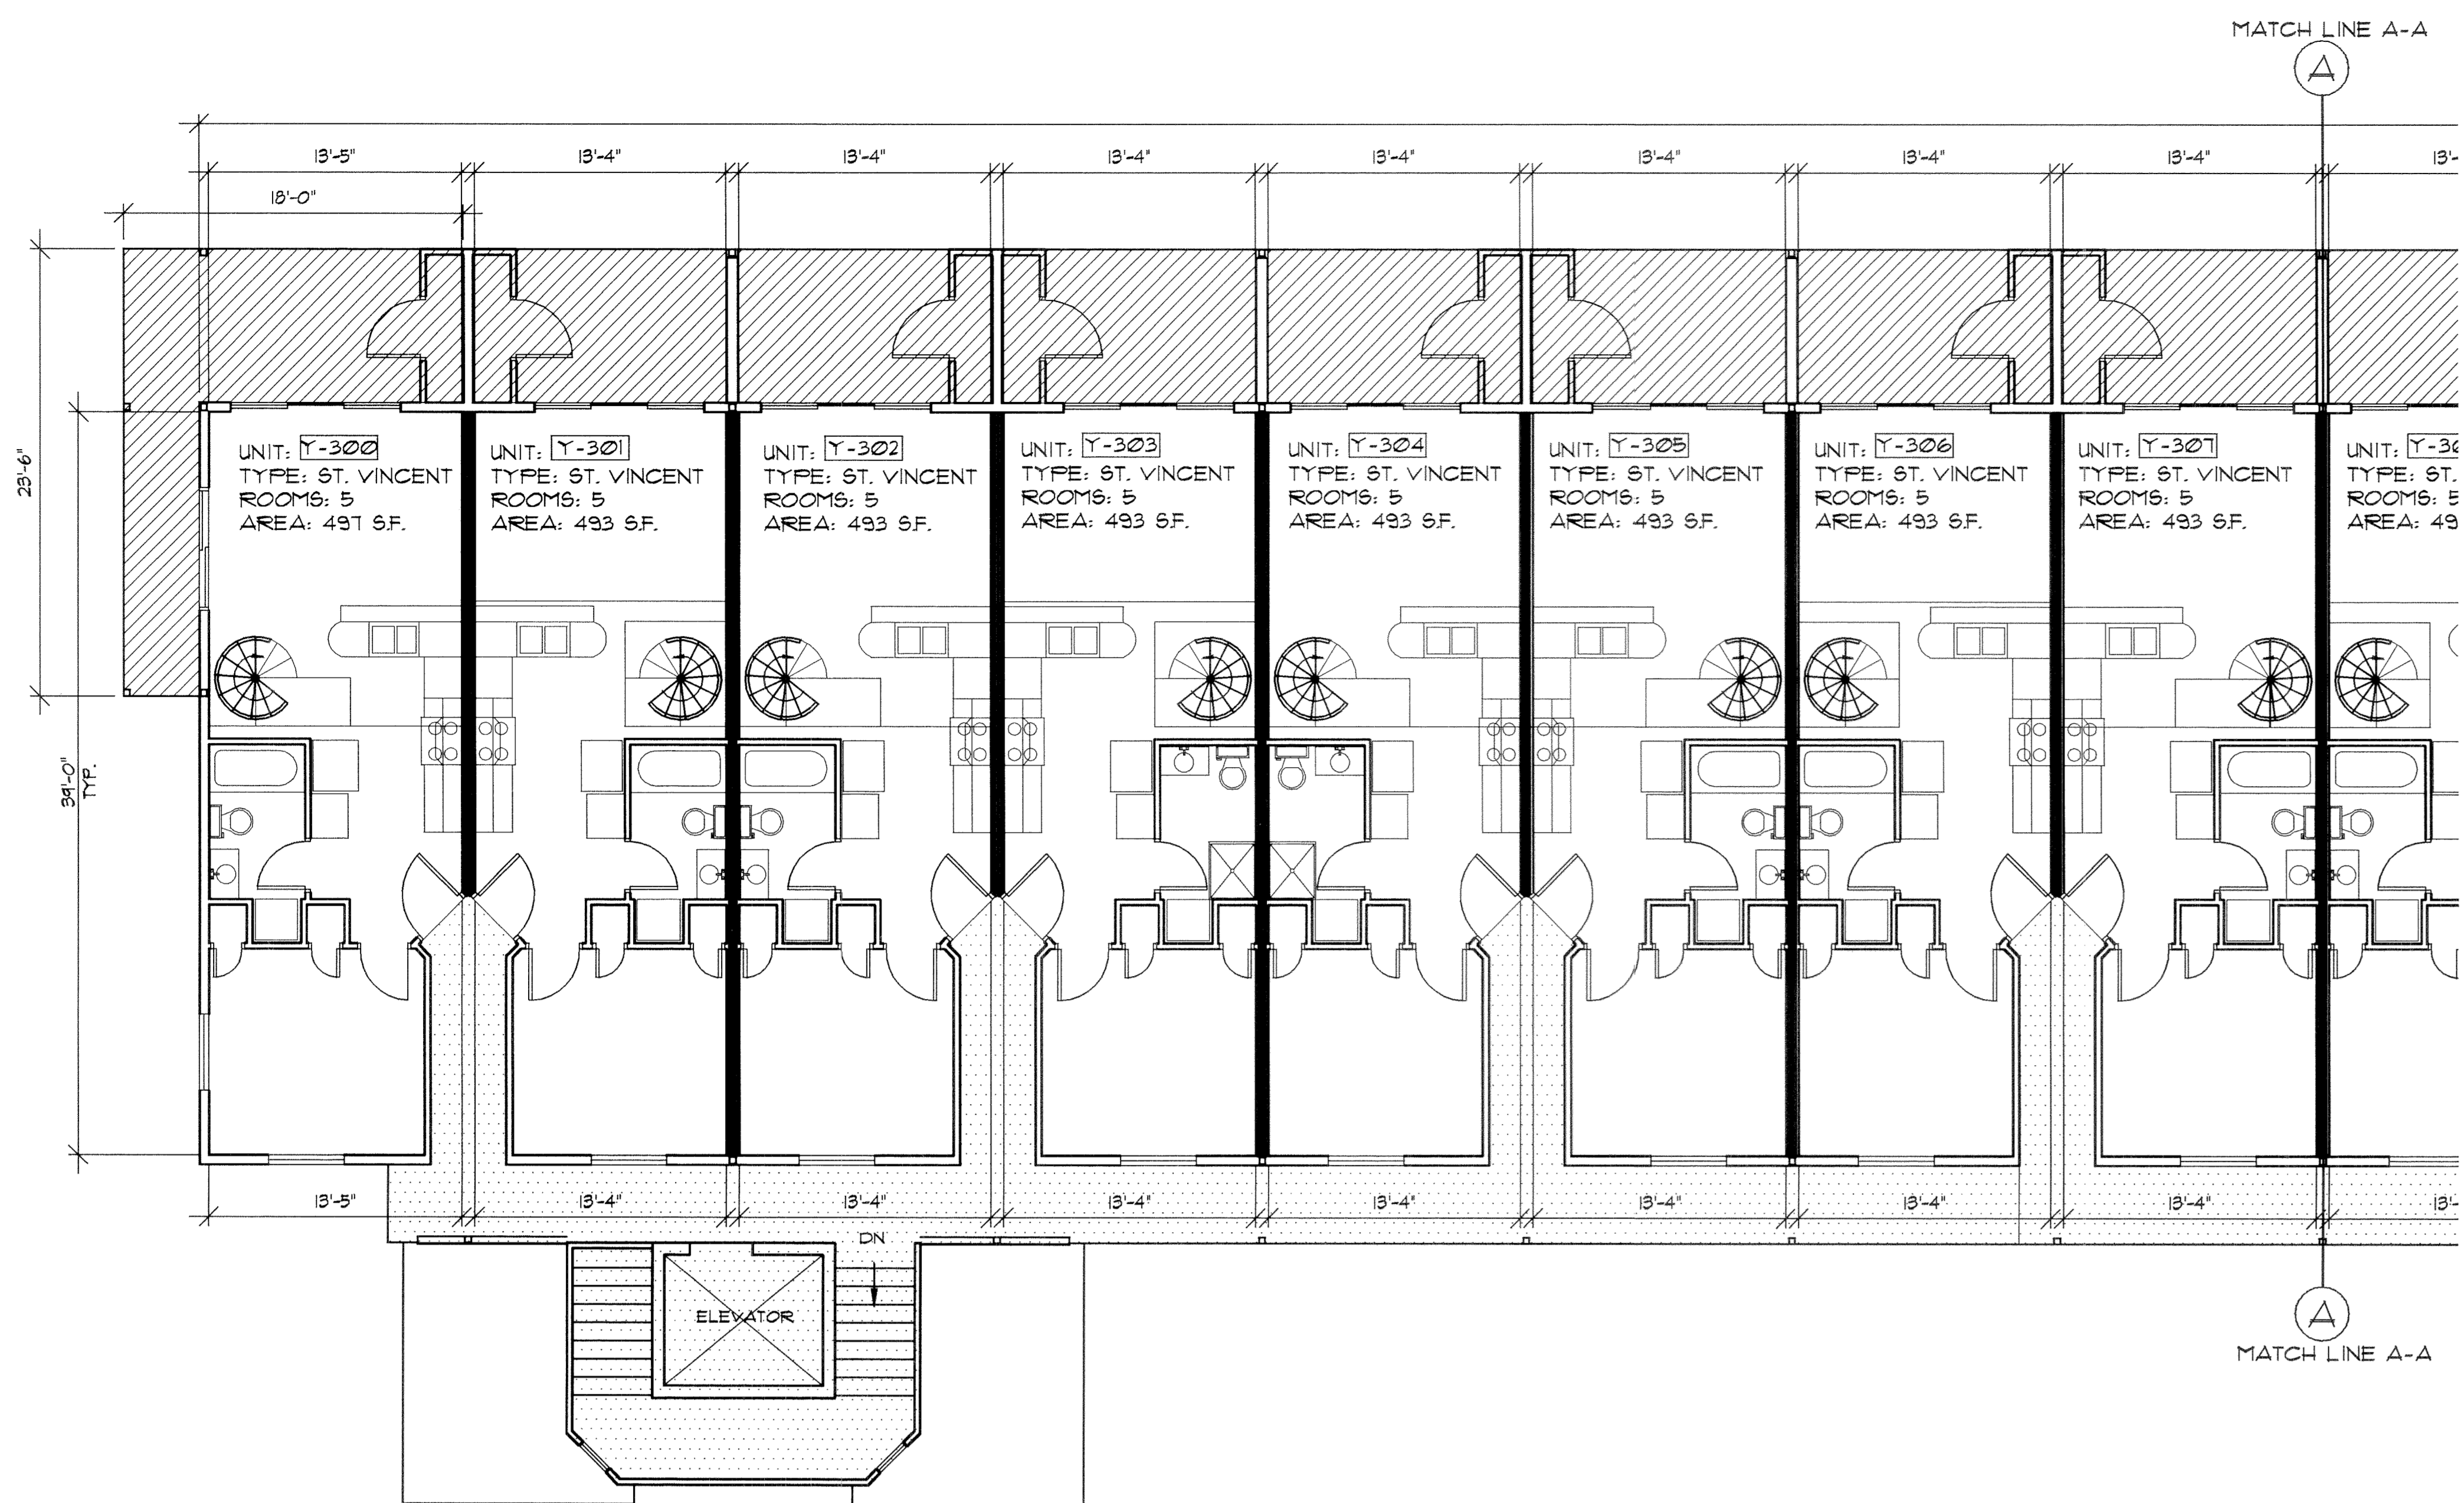

THIRD FLOOR PLAN


SCALE: 1/8" = 1'-0"

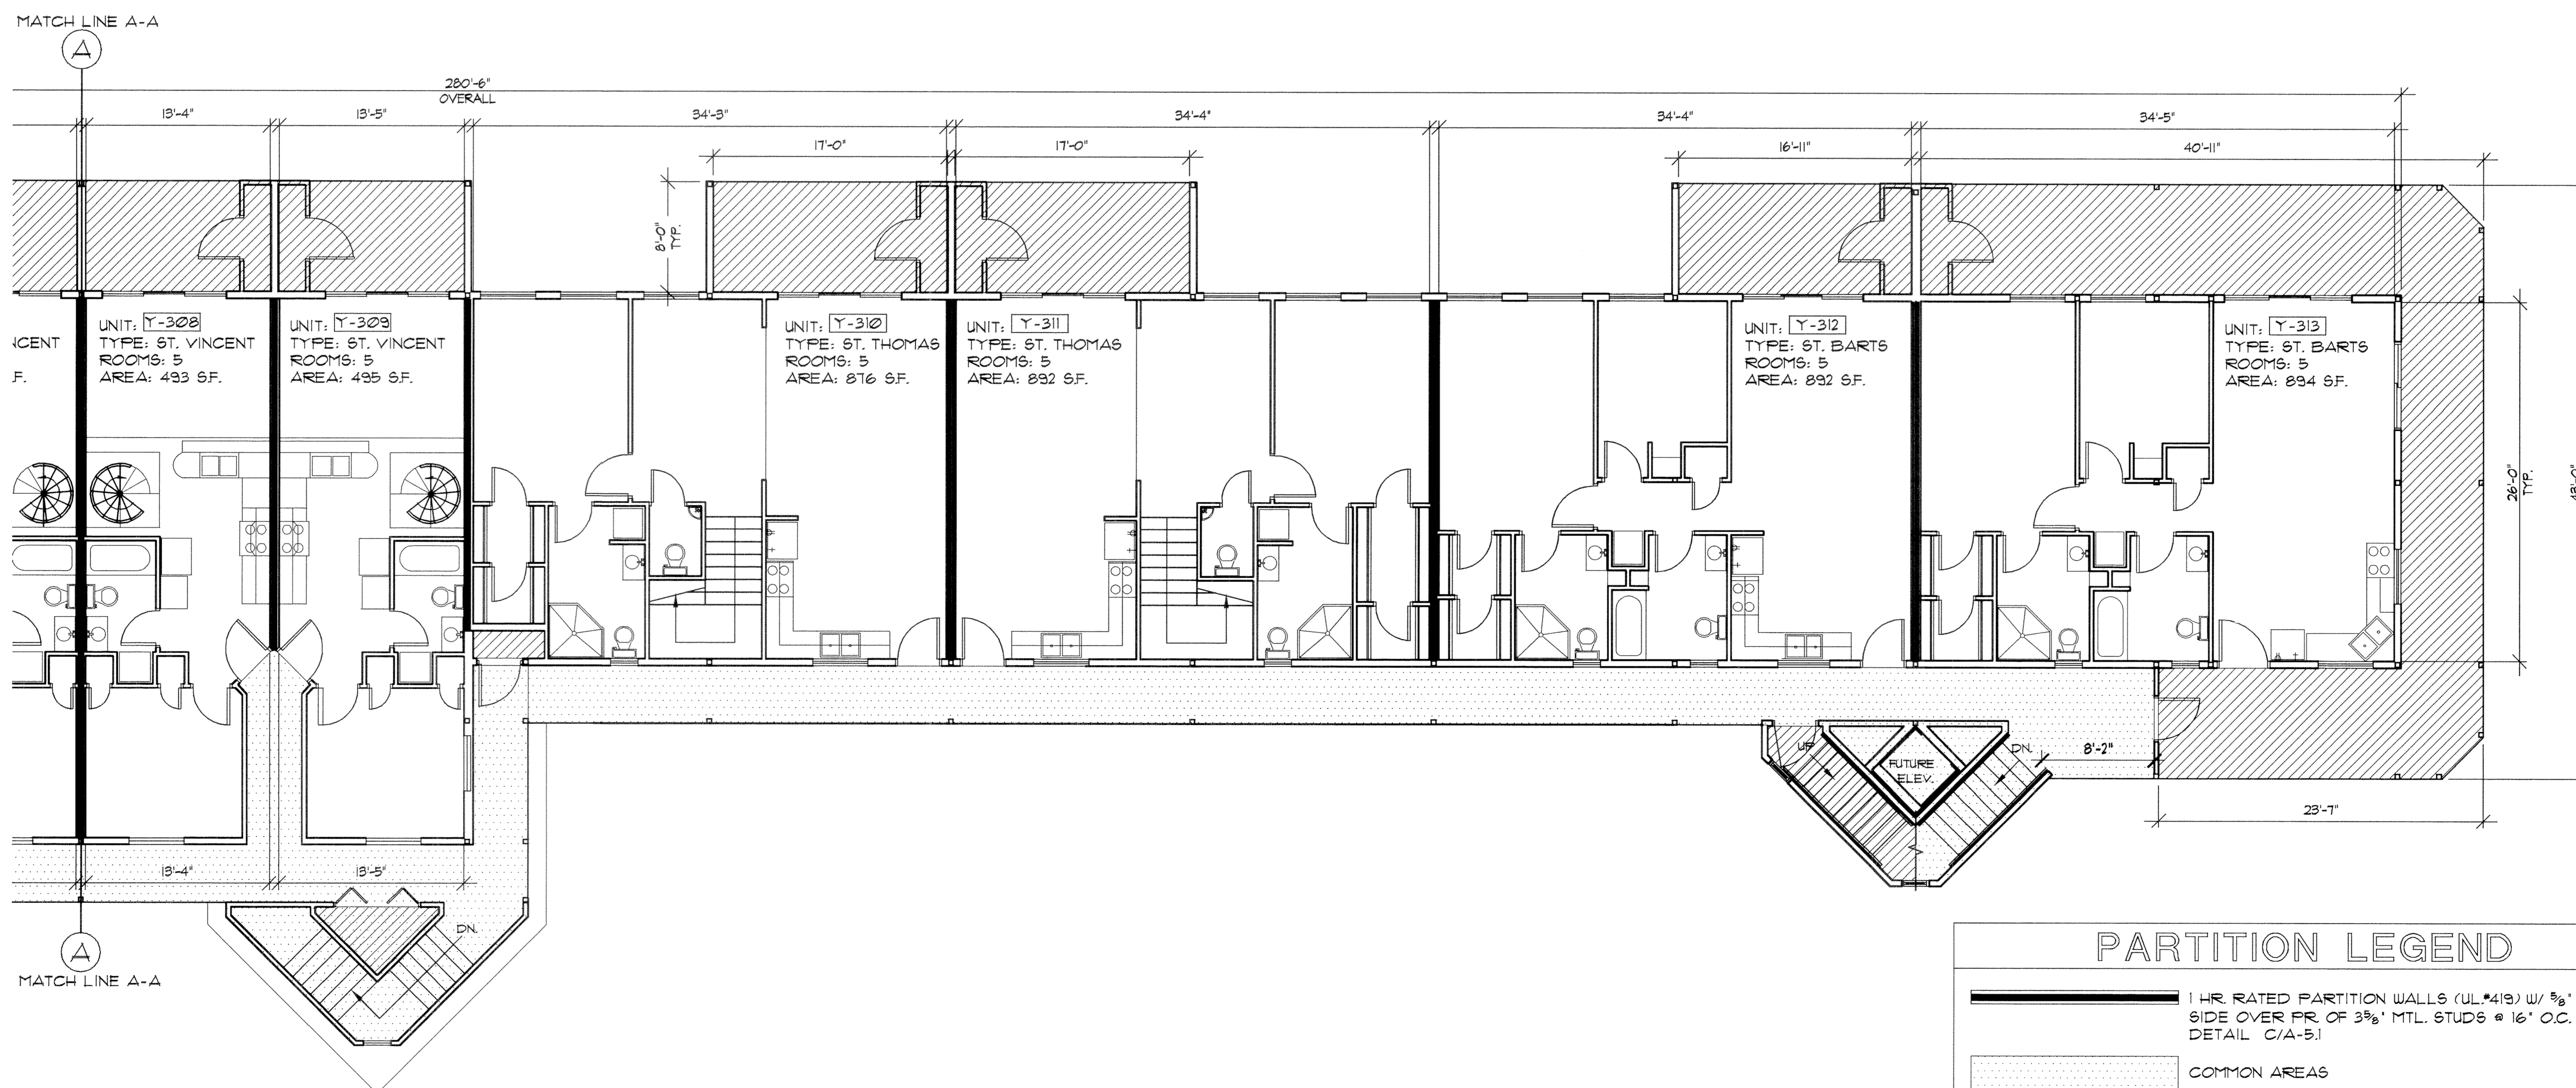

THIRD FLOOR PLAN (CONT.)

SCALE: 1/8" = 1'-0"

PARTITION LEGEND	
	1 HR. RATED PARTITION WALLS (UL*419) 1/2" EACH SIDE OVER FR. OF 3/8" MTL. STUDS @ 16" O.C. - SEE DETAIL C/A-5.1
	COMMON AREAS
	LIMITED COMMON AREAS

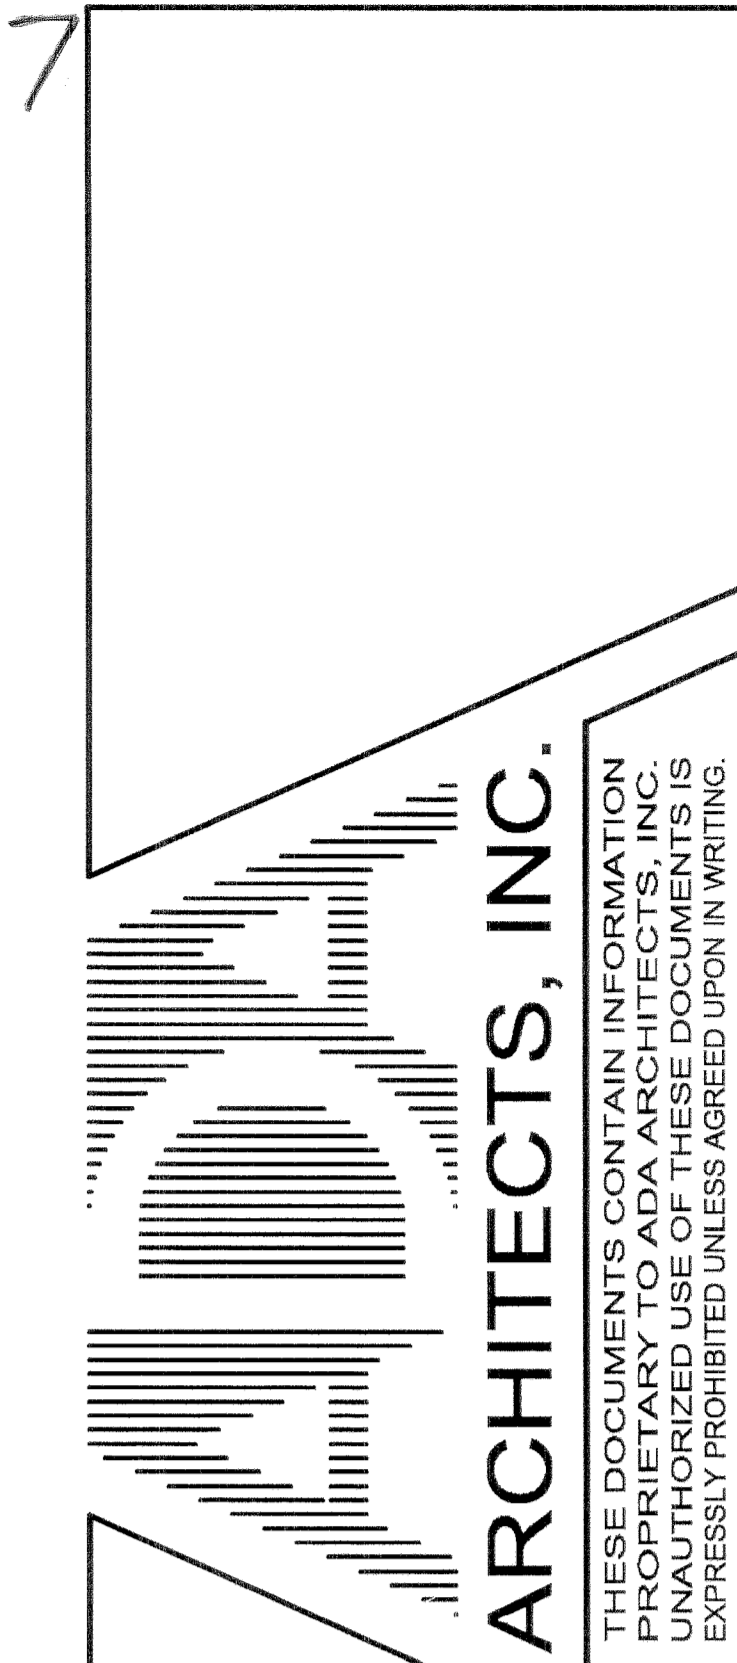

ARCHITECTS, INC.

THESE DOCUMENTS CONTAIN INFORMATION PROPRIETARY TO ADA ARCHITECTS, INC. EXPRESSLY PROHIBITED UNLESS AGREED UPON IN WRITING.

ST. HAZARDS YACHT CLUB CONDO

1133 FOX RD.

MIDDLE BASS ISLAND, OHIO

ADA ARCHITECTS, INC.

www.adaarchitects.com

LAKEWOOD, OHIO 44107

17710 DETROIT AVENUE

PHONE (216) 521-5134

FAX (216) 521-4824

REVISIONS

DATE 05.26.04

JOB NO. Y2507

40 of 8

SHEET NO.



EAST ELEVATION
SCALE: 1/8" = 1'-0"



EAST ELEVATION (CONT.)
SCALE: 1/8" = 1'-0"

ST. HAZARDS YACHT CLUB CONDO

1133 FOX RD.

MIDDLE BASS ISLAND, OHIO



ADA ARCHITECTS, INC.
THESE DOCUMENTS CONTAIN INFORMATION
PROPRIETARY TO ADA ARCHITECTS, INC.
UNAUTHORIZED USE OF THESE DOCUMENTS IS
EXPRESSLY PROHIBITED UNLESS AGREED UPON IN WRITING.


17710 DETROIT AVENUE LAKEWOOD, OHIO 44107 PHONE (216) 521-5134 FAX (216) 521-4824 www.adaarchitects.com

REVISIONS	
DATE	05.26.04
JOB NO.	Y2507
SHEET NO.	60f8



WEST ELEVATION

SCALE: 1/8" = 1'-0"

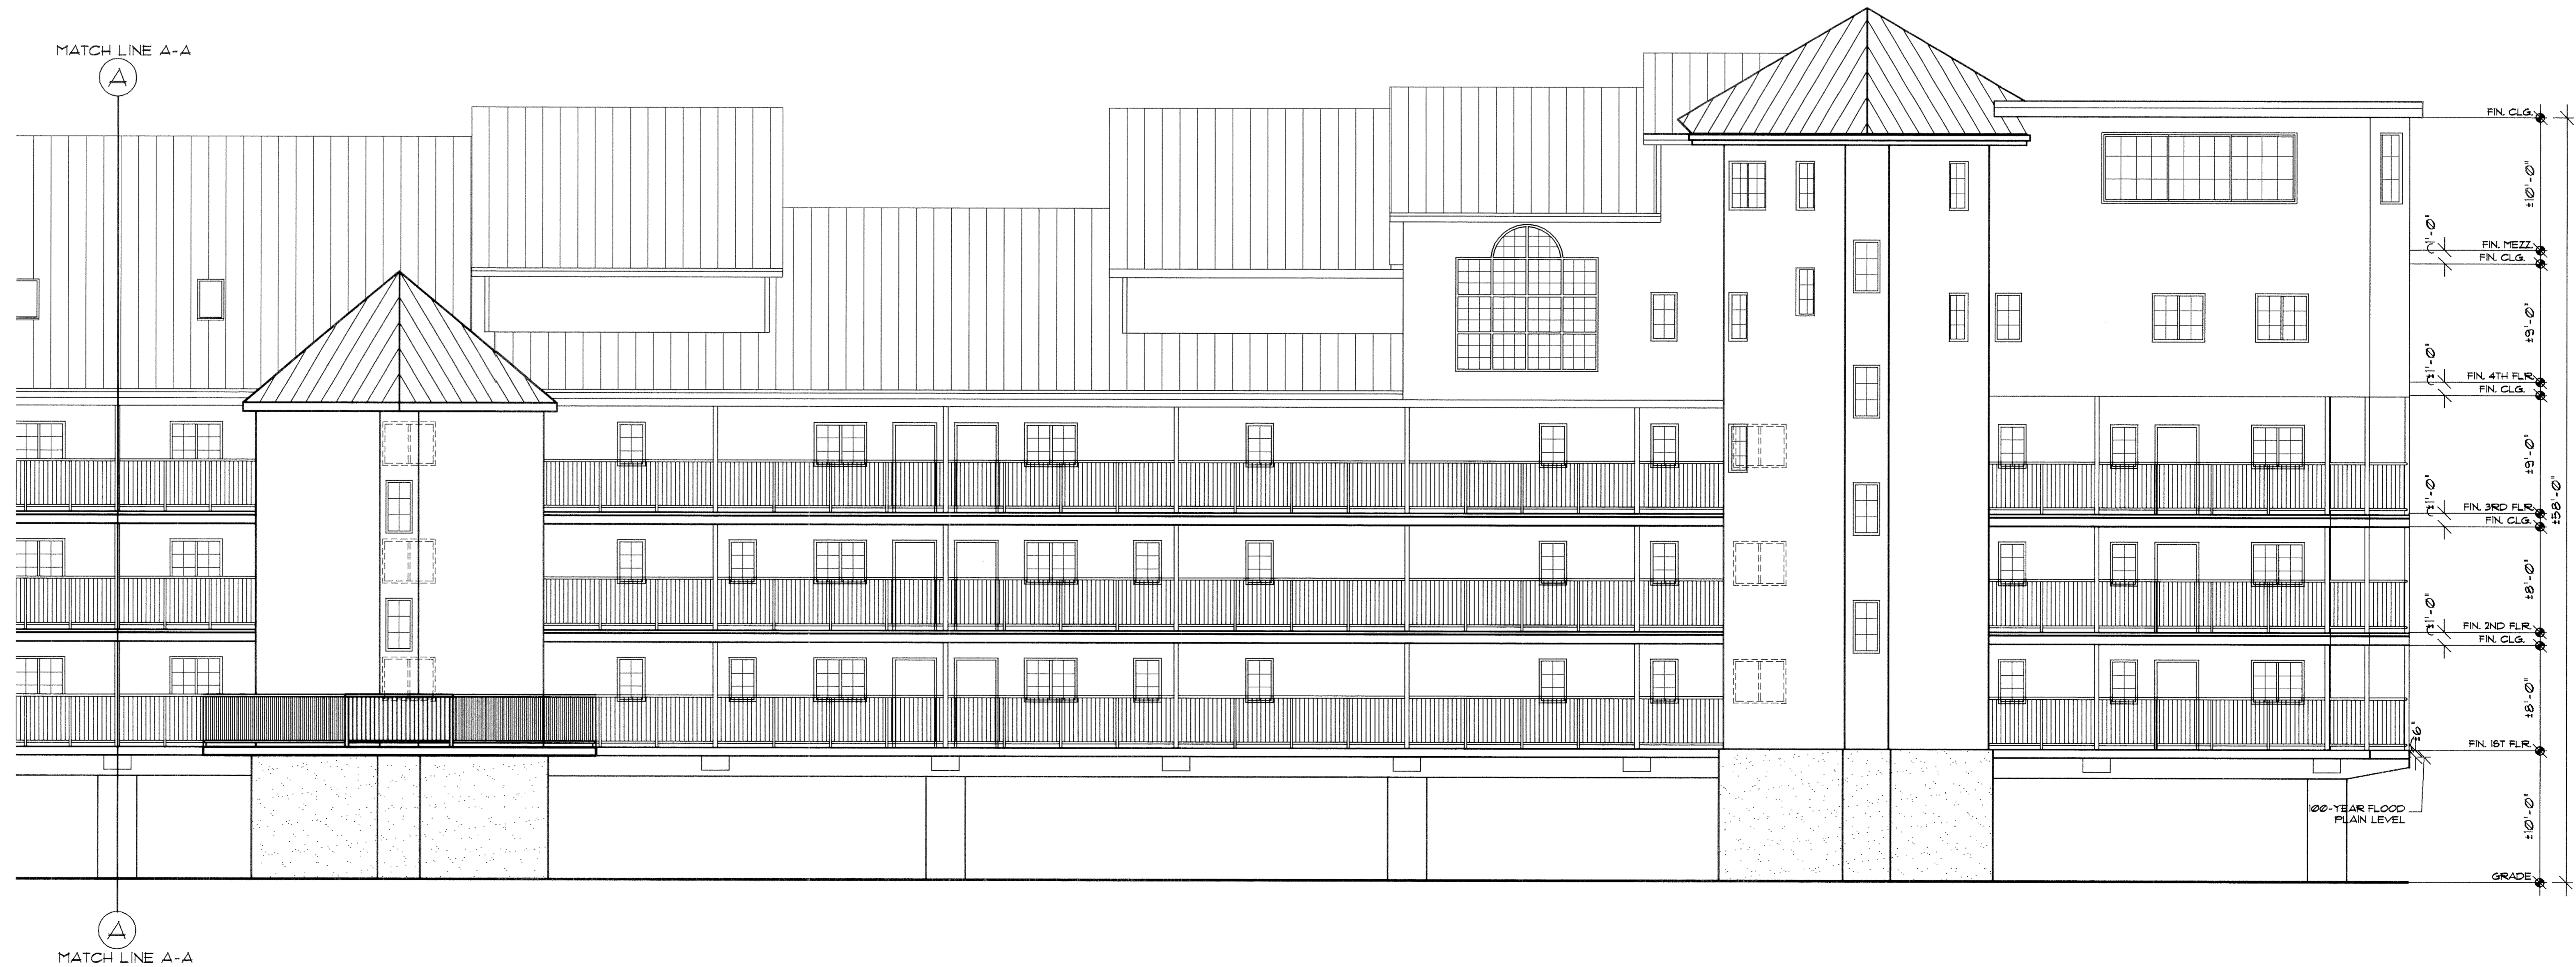

WEST ELEVATION (CONT.)

SCALE: 1/8" = 1'-0"

ST. HAZARDS YACHT CLUB CONDO

1133 FOX RD.

MIDDLE BASS ISLAND, OHIO



ARCHITECTS, INC.

THESE DOCUMENTS CONTAIN INFORMATION PROPRIETARY TO ADA ARCHITECTS, INC. UNAUTHORIZED USE OF THESE DOCUMENTS IS EXPRESSLY PROHIBITED UNLESS PERMITTED IN WRITING.

ADA ARCHITECTS, INC.

LAKEWOOD, OHIO 44107

17710 DETROIT AVENUE

REVISIONS

DATE 05.26.04

JOB NO. Y2507


7 of 8

SHEET NO.

PHONE (216) 521-4824


FAX (216) 521-4824

www.adaarchitects.cc

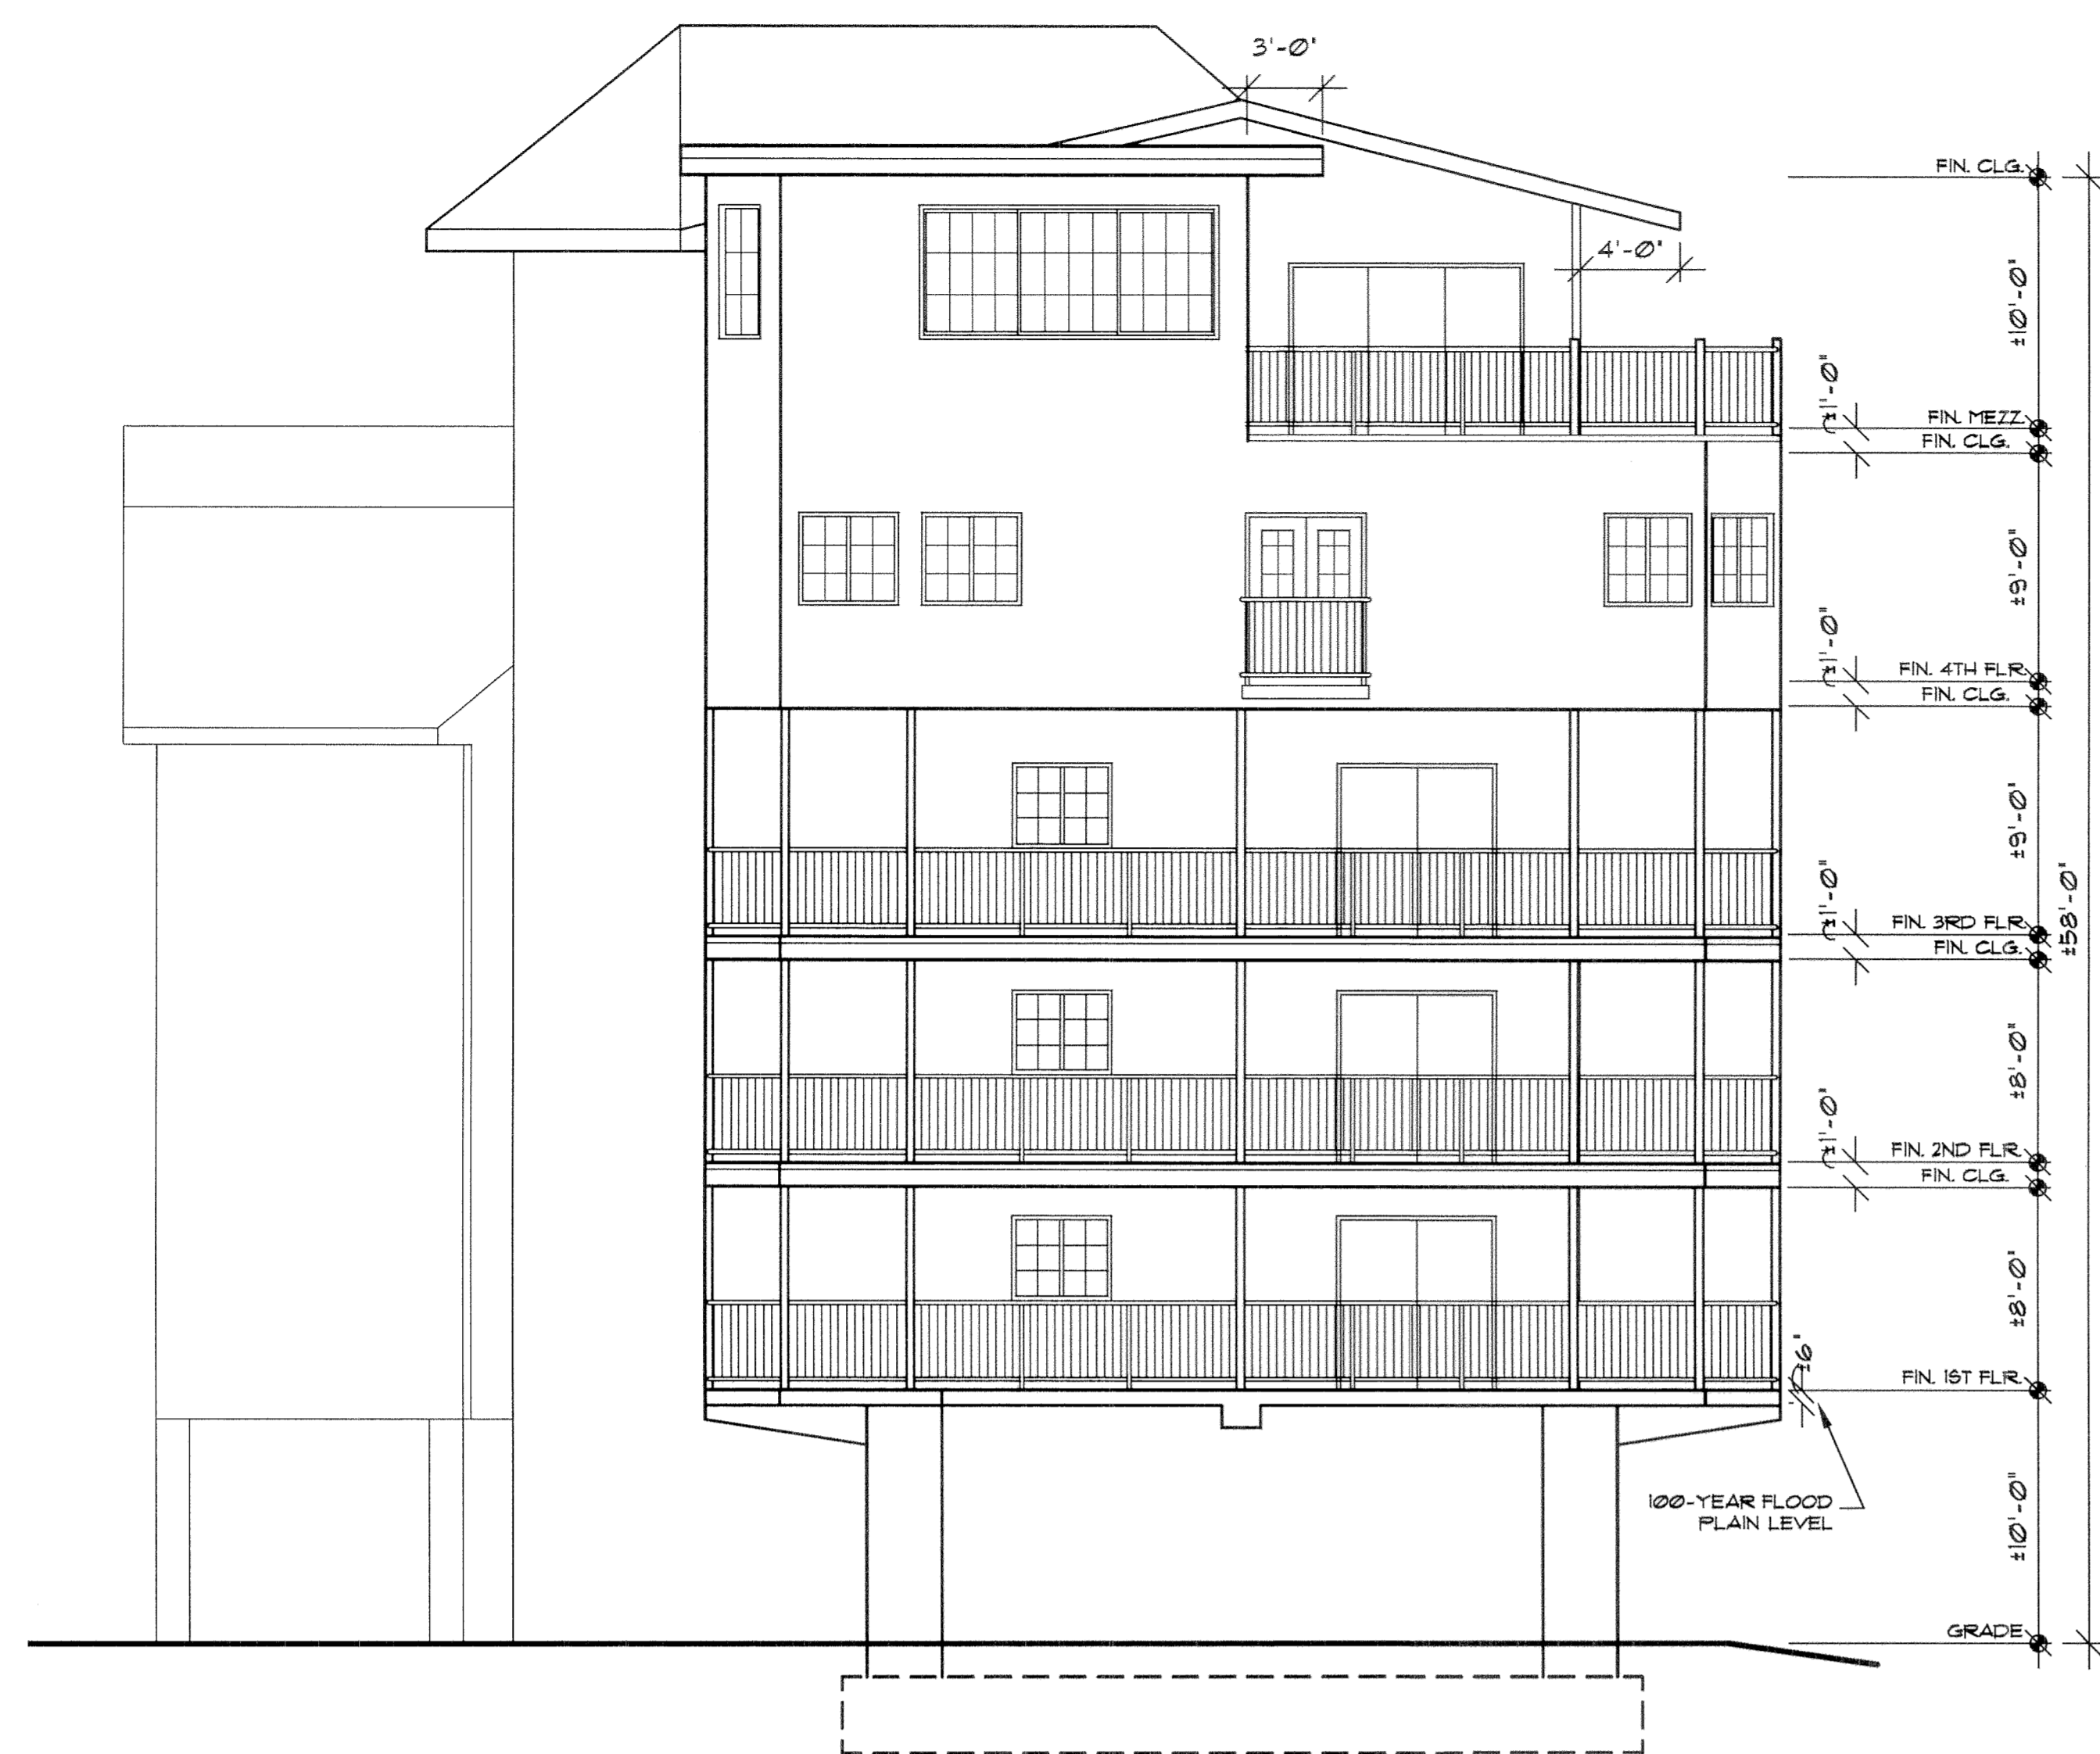


SOUTH ELEVATION

SCALE: 1/8" = 1'-0"

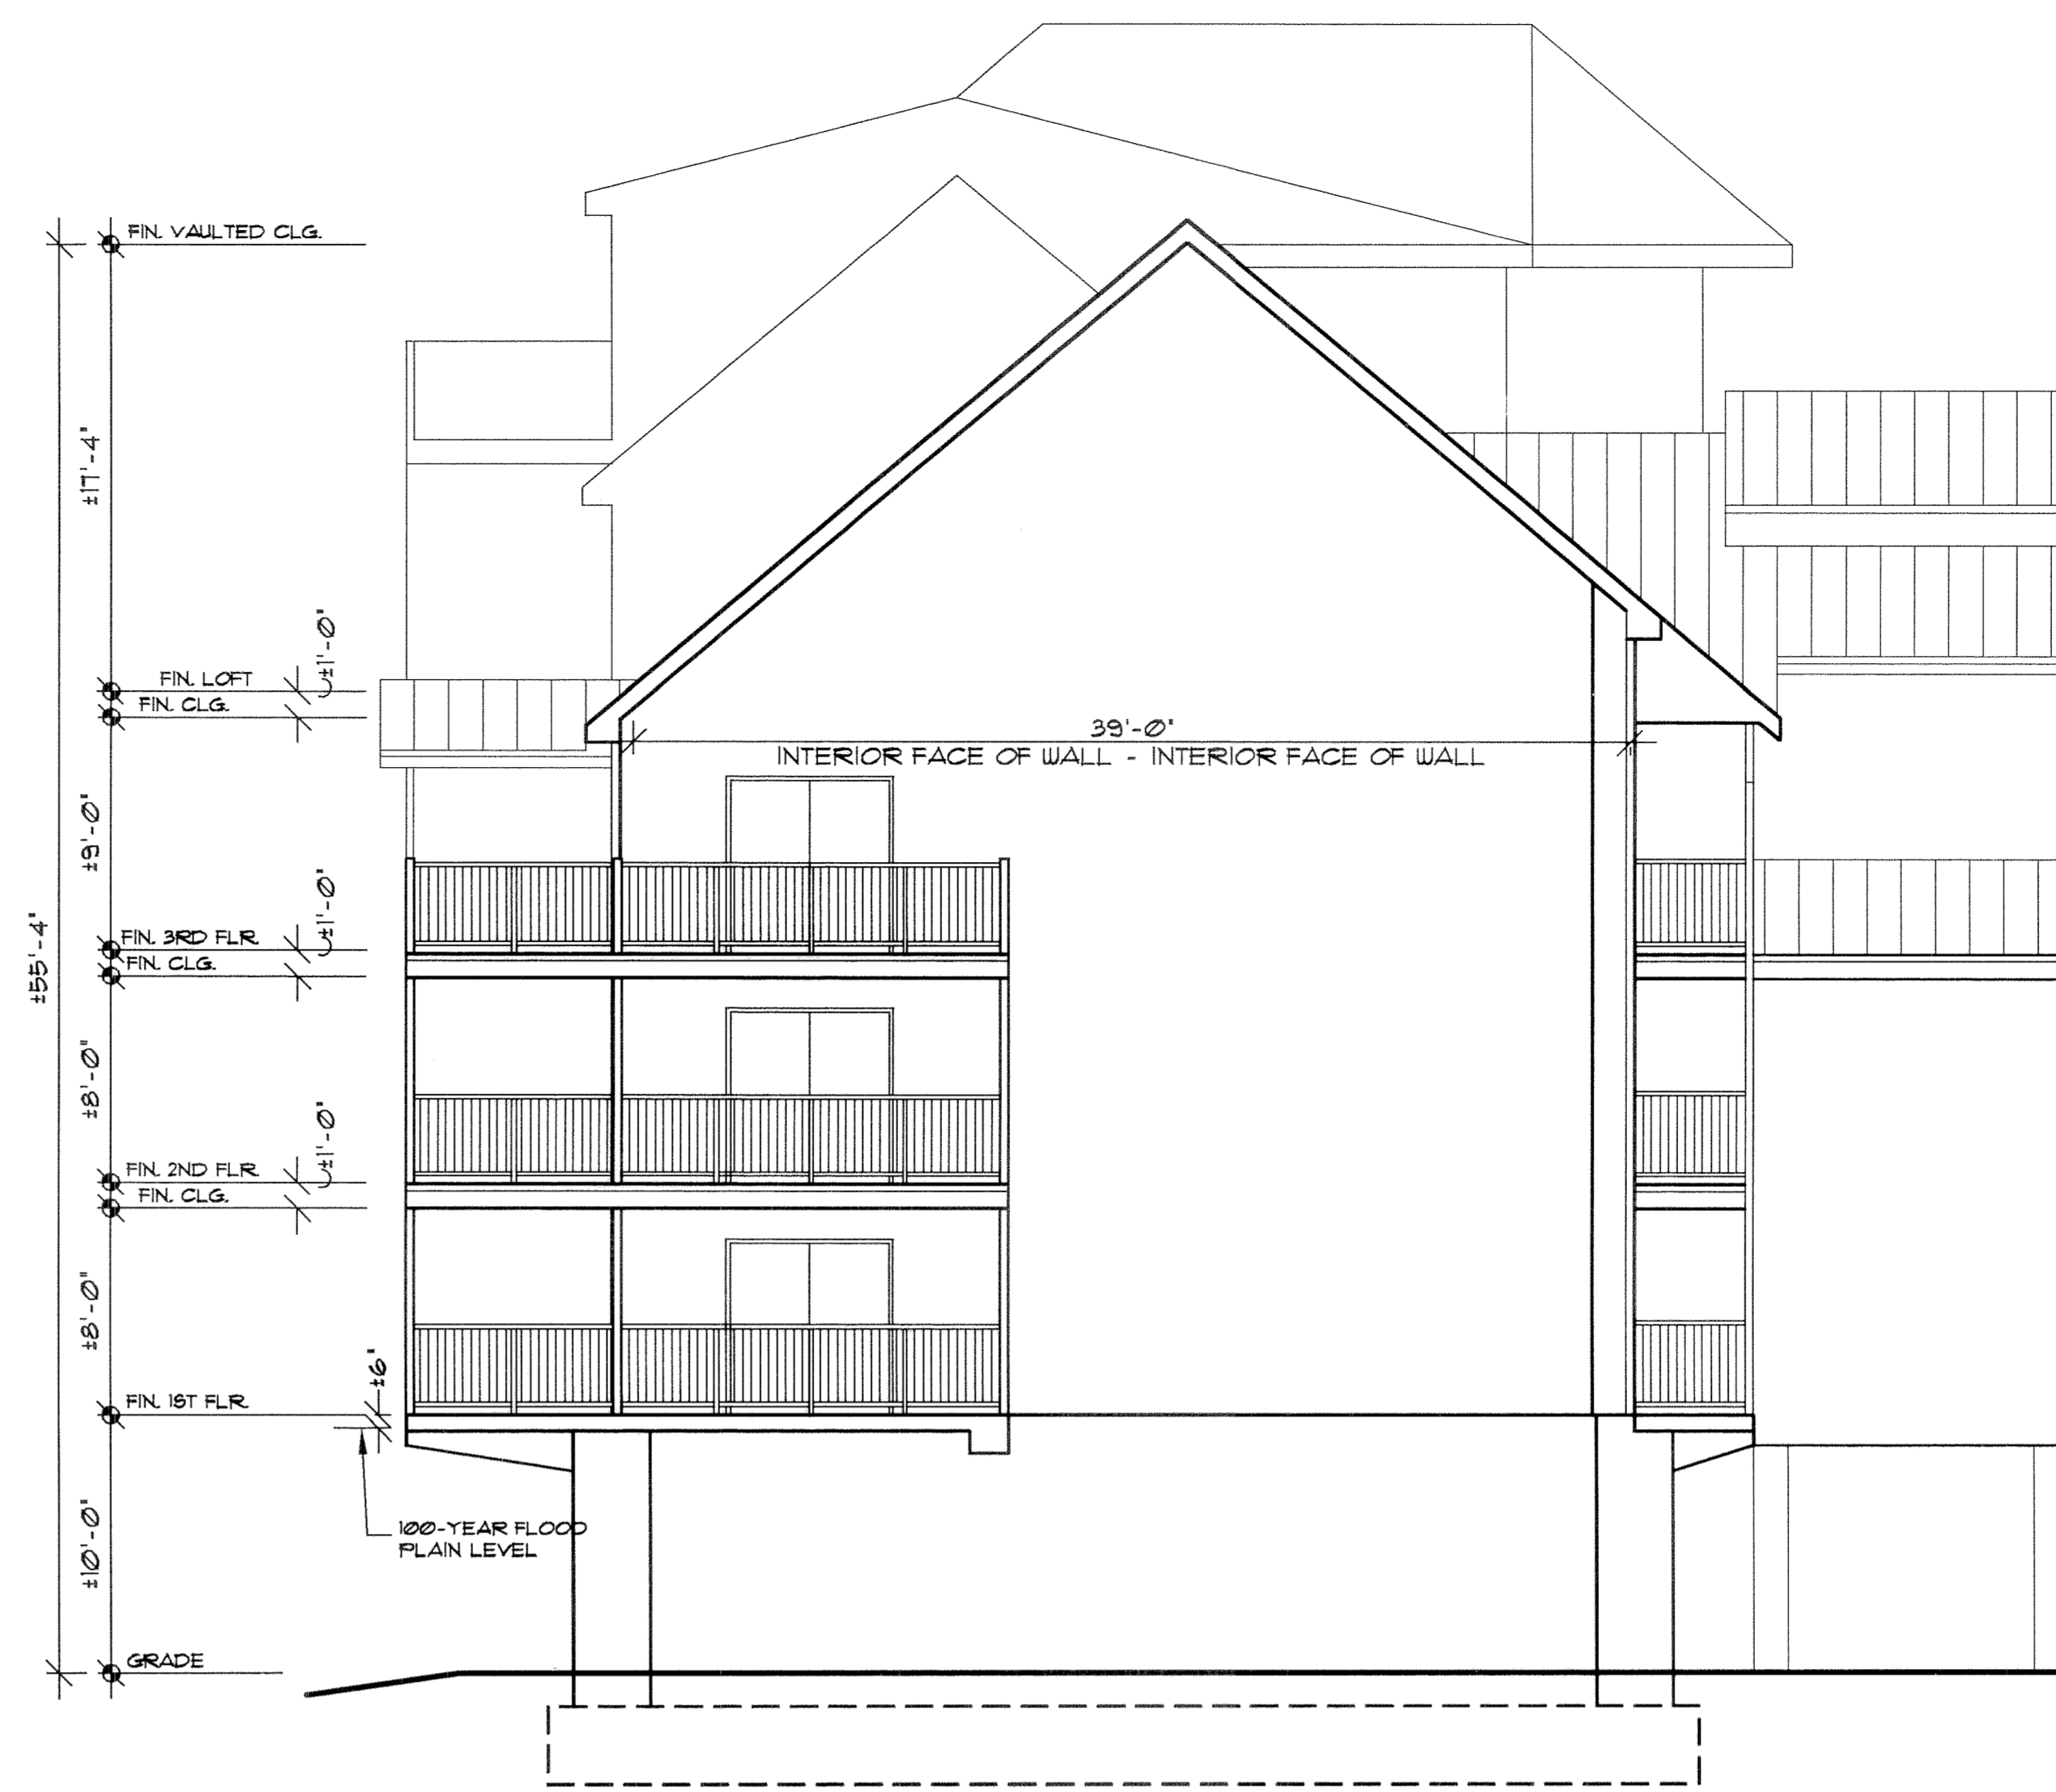


NORTH ELEVATION


SCALE: 1/8" = 1'-0"

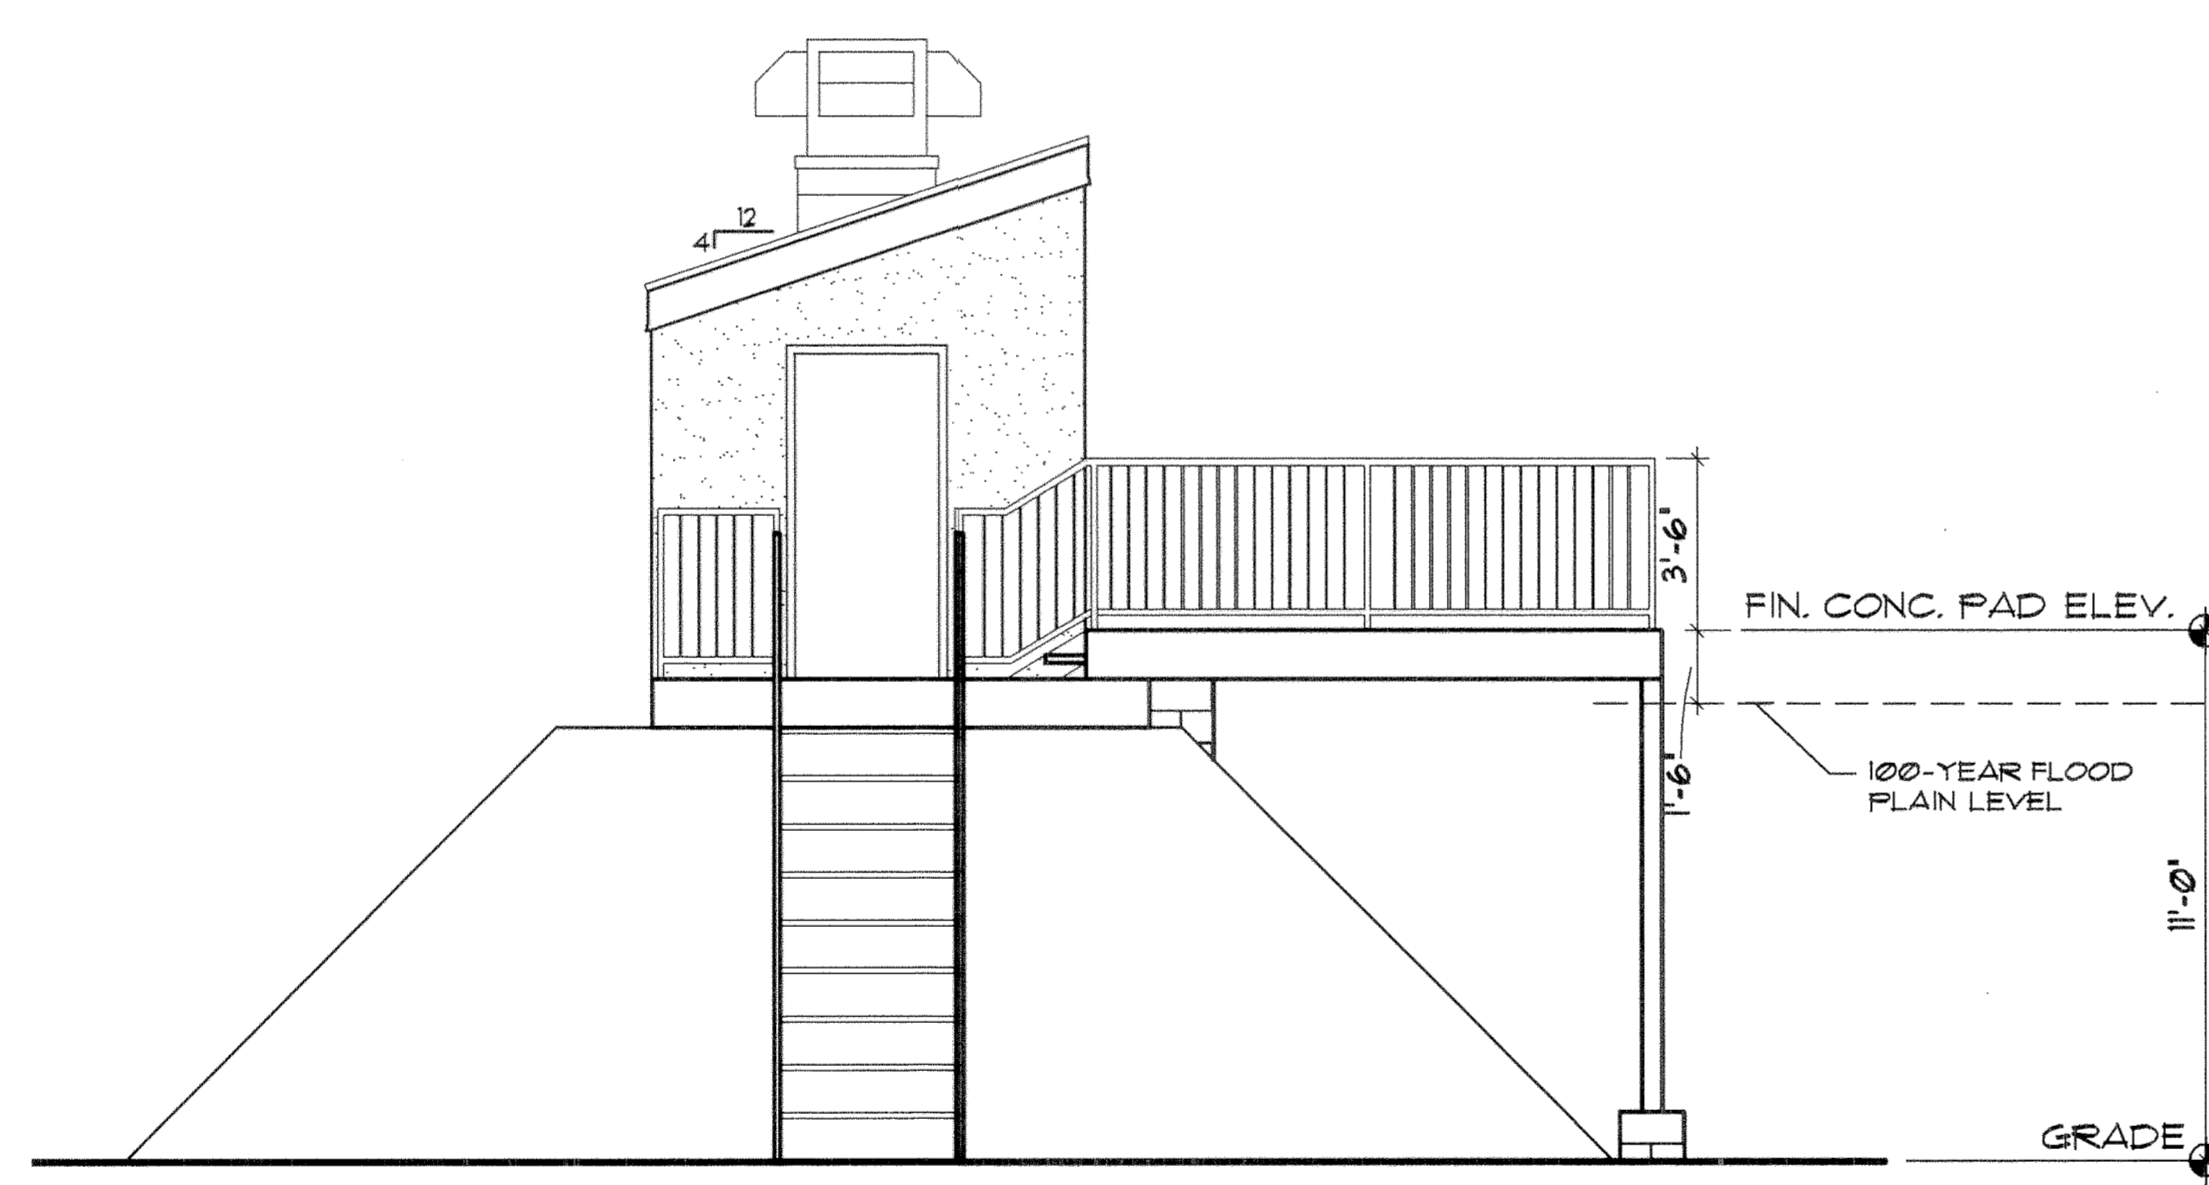


NORTH ELEVATION

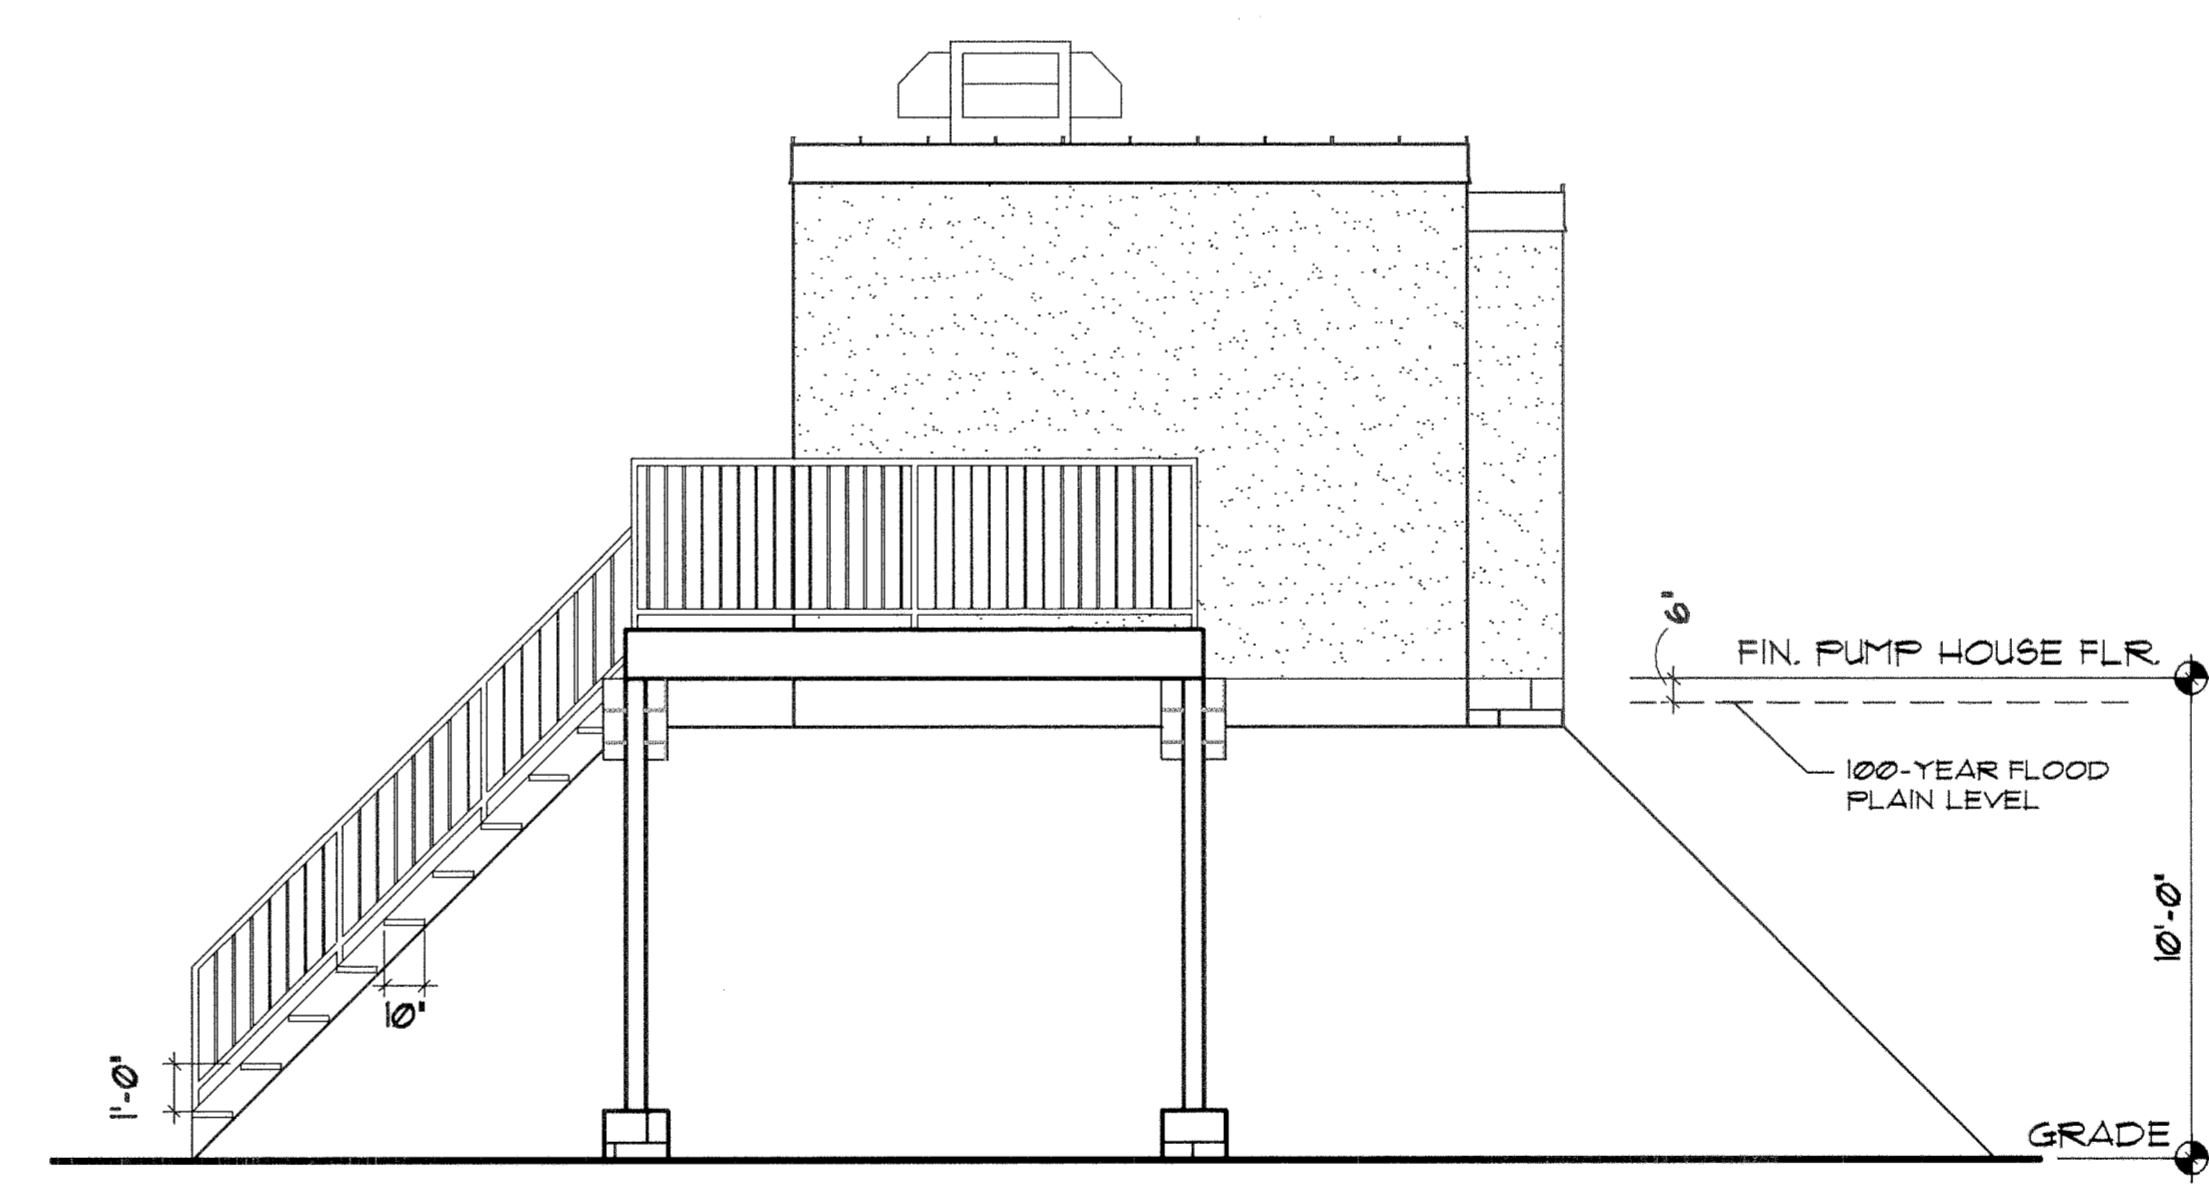

WEST ELEVATION

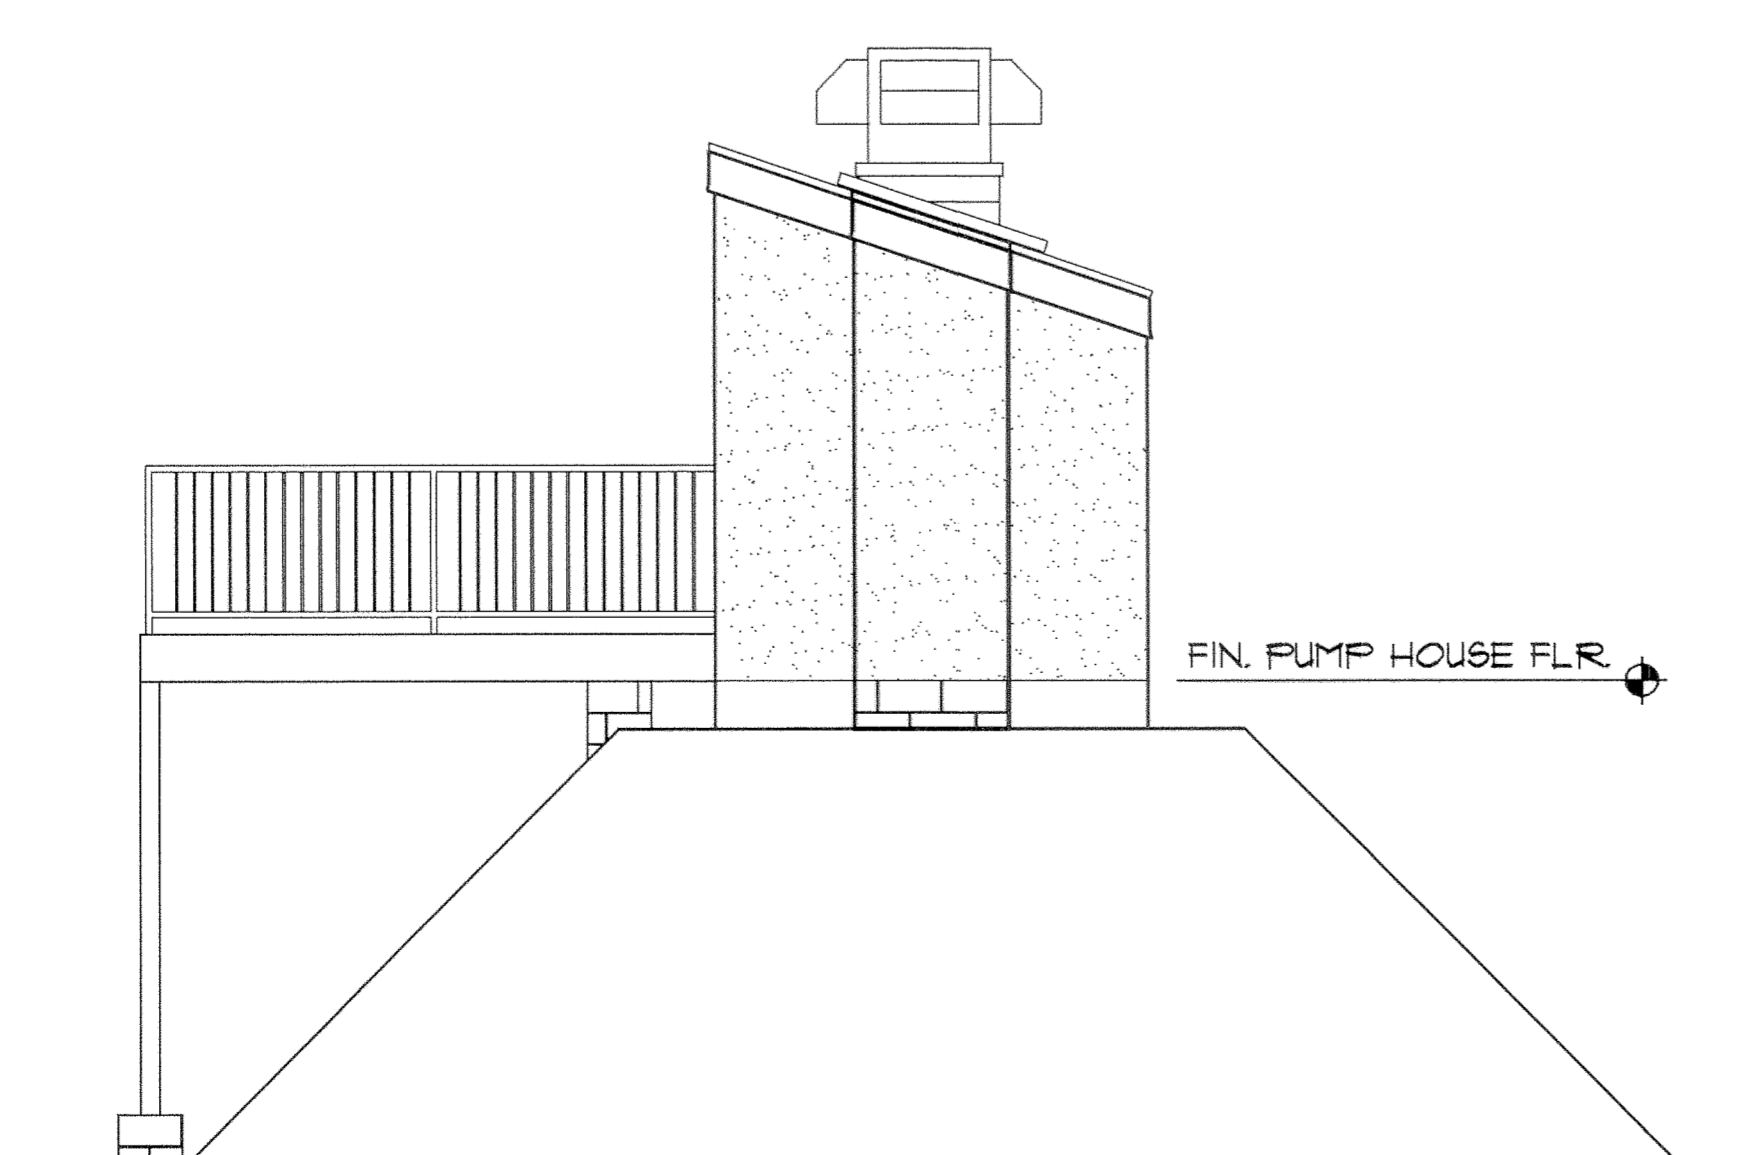


SOUTH ELEVATION

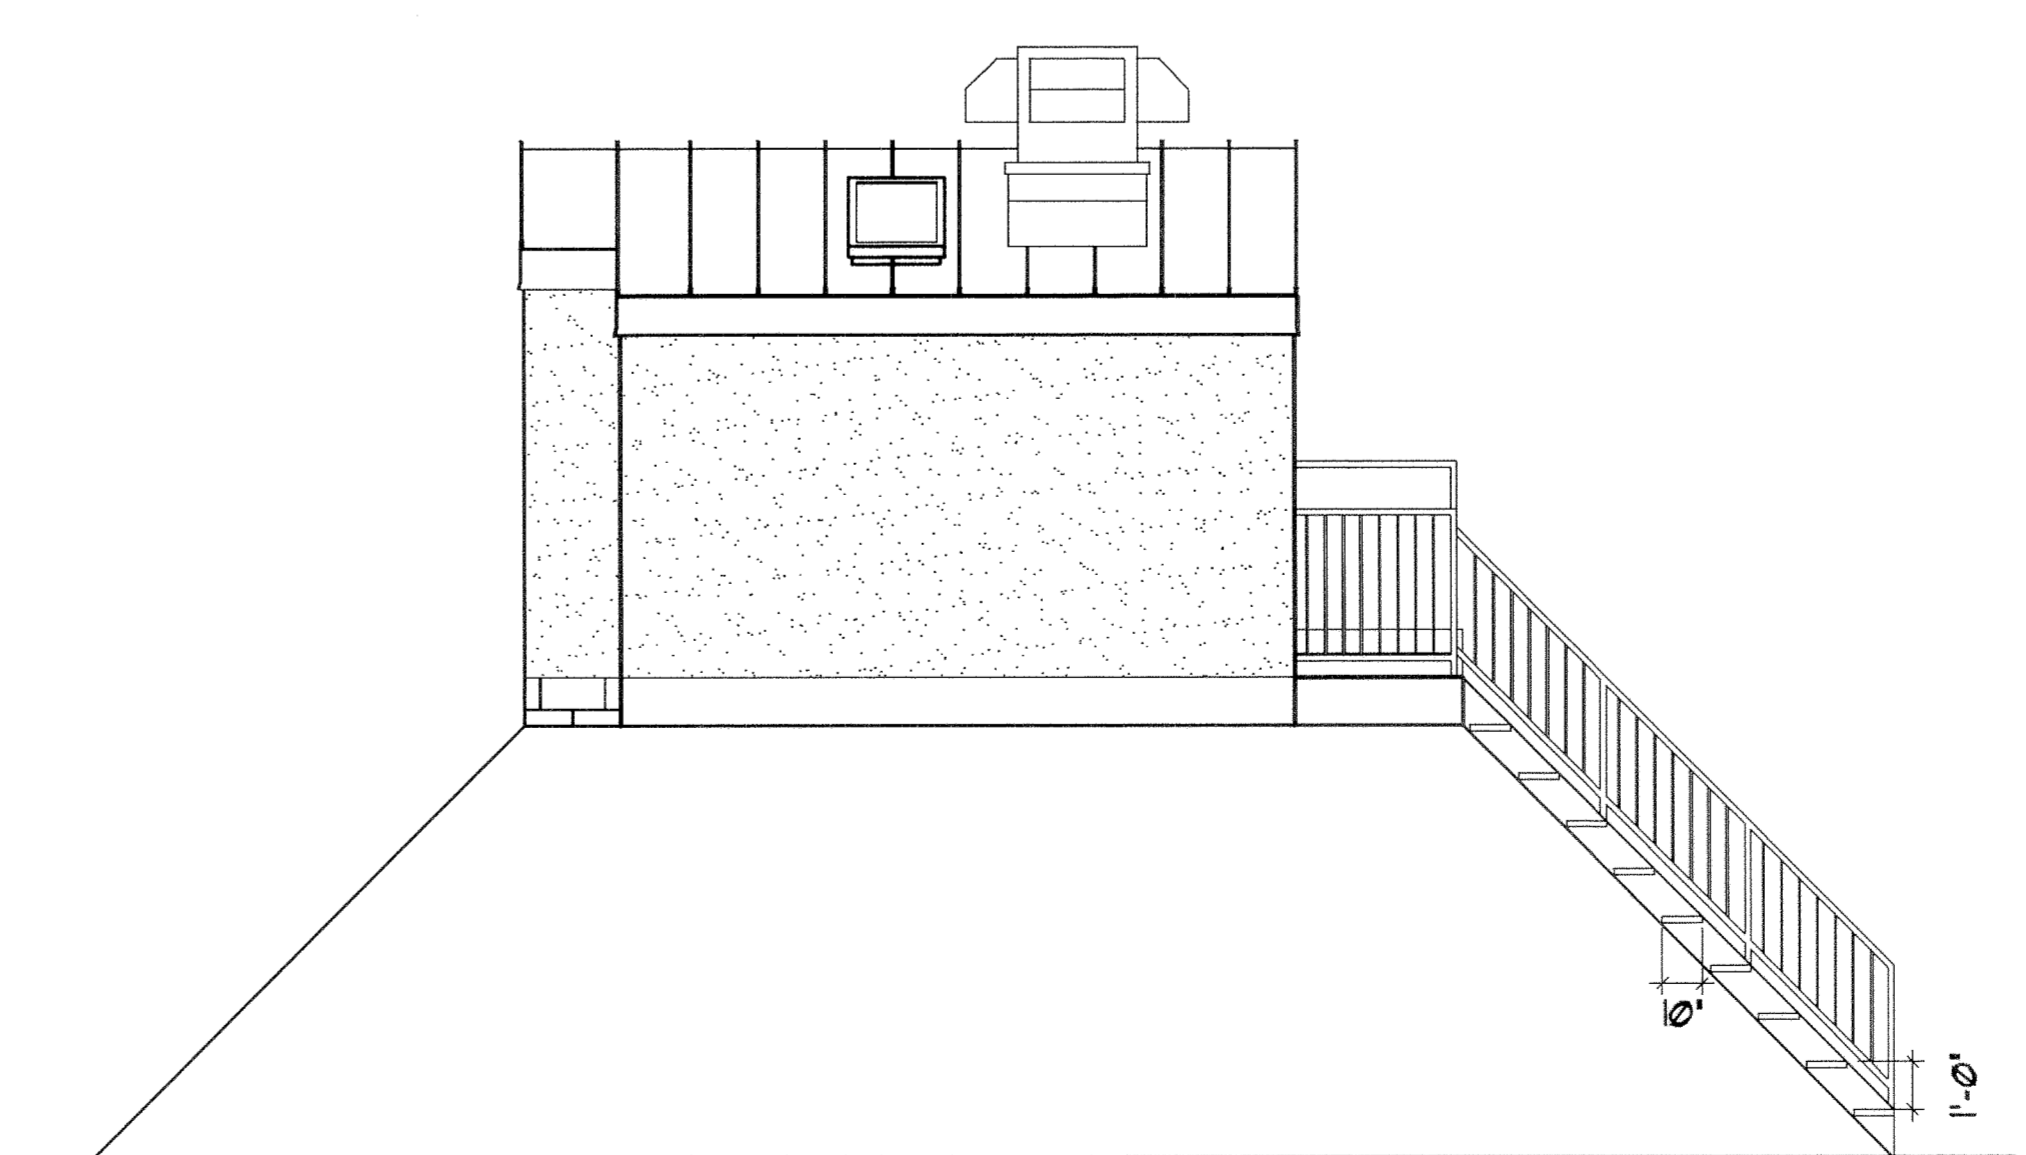

EAST ELEVATION

PUMP HOUSE ELEVATIONS (CONDOMINIUM PROPERTY "B")

SCALE: 3/16" = 1'-0"

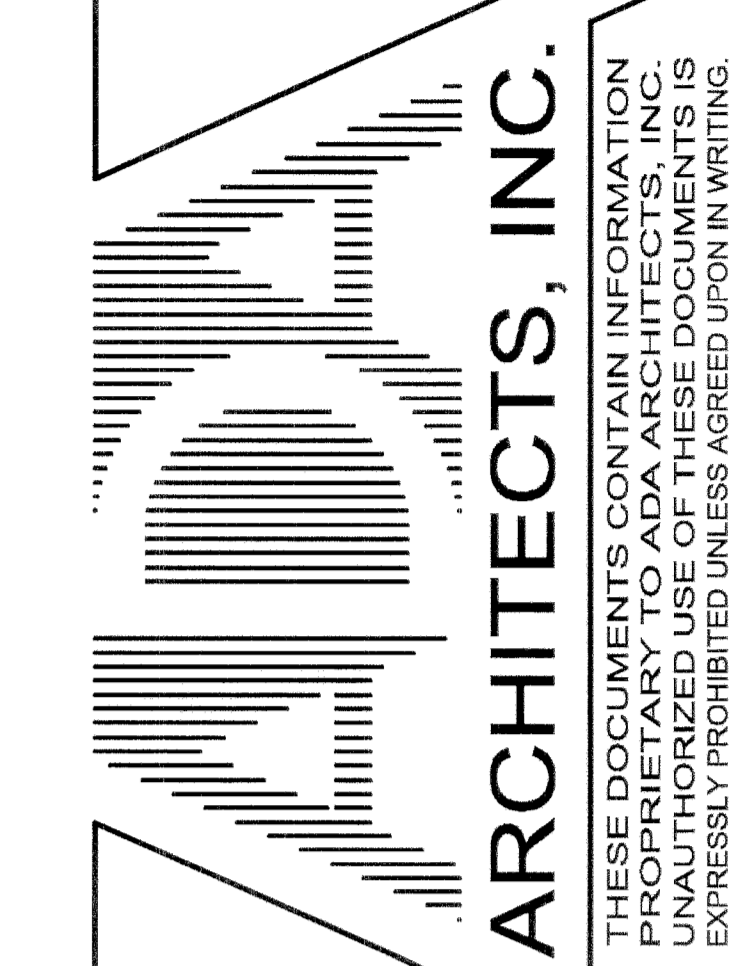

ARCHITECTS, INC.

THESE DOCUMENTS CONTAIN INFORMATION PROPRIETARY TO ADA ARCHITECTS, INC. ANY REPRODUCTION OR TRANSMISSION IS EXPRESSLY PROHIBITED UNLESS AGREED UPON IN WRITING.

ST. HAZARDS YACHT CLUB CONDO

MIDDLE BASS ISLAND, OHIO

1133 FOX RD.

ADA ARCHITECTS, INC. LAKWOOD, OHIO 44107 PHONE (216) 521-5134 FAX (216) 521-4824 www.adaarchitects.com

REVISIONS	
DATE	05.26.04
JOB NO.	Y2507

80f8

SHEET NO.