


L3L5 SPLICE DETAIL - 2 REQ'D

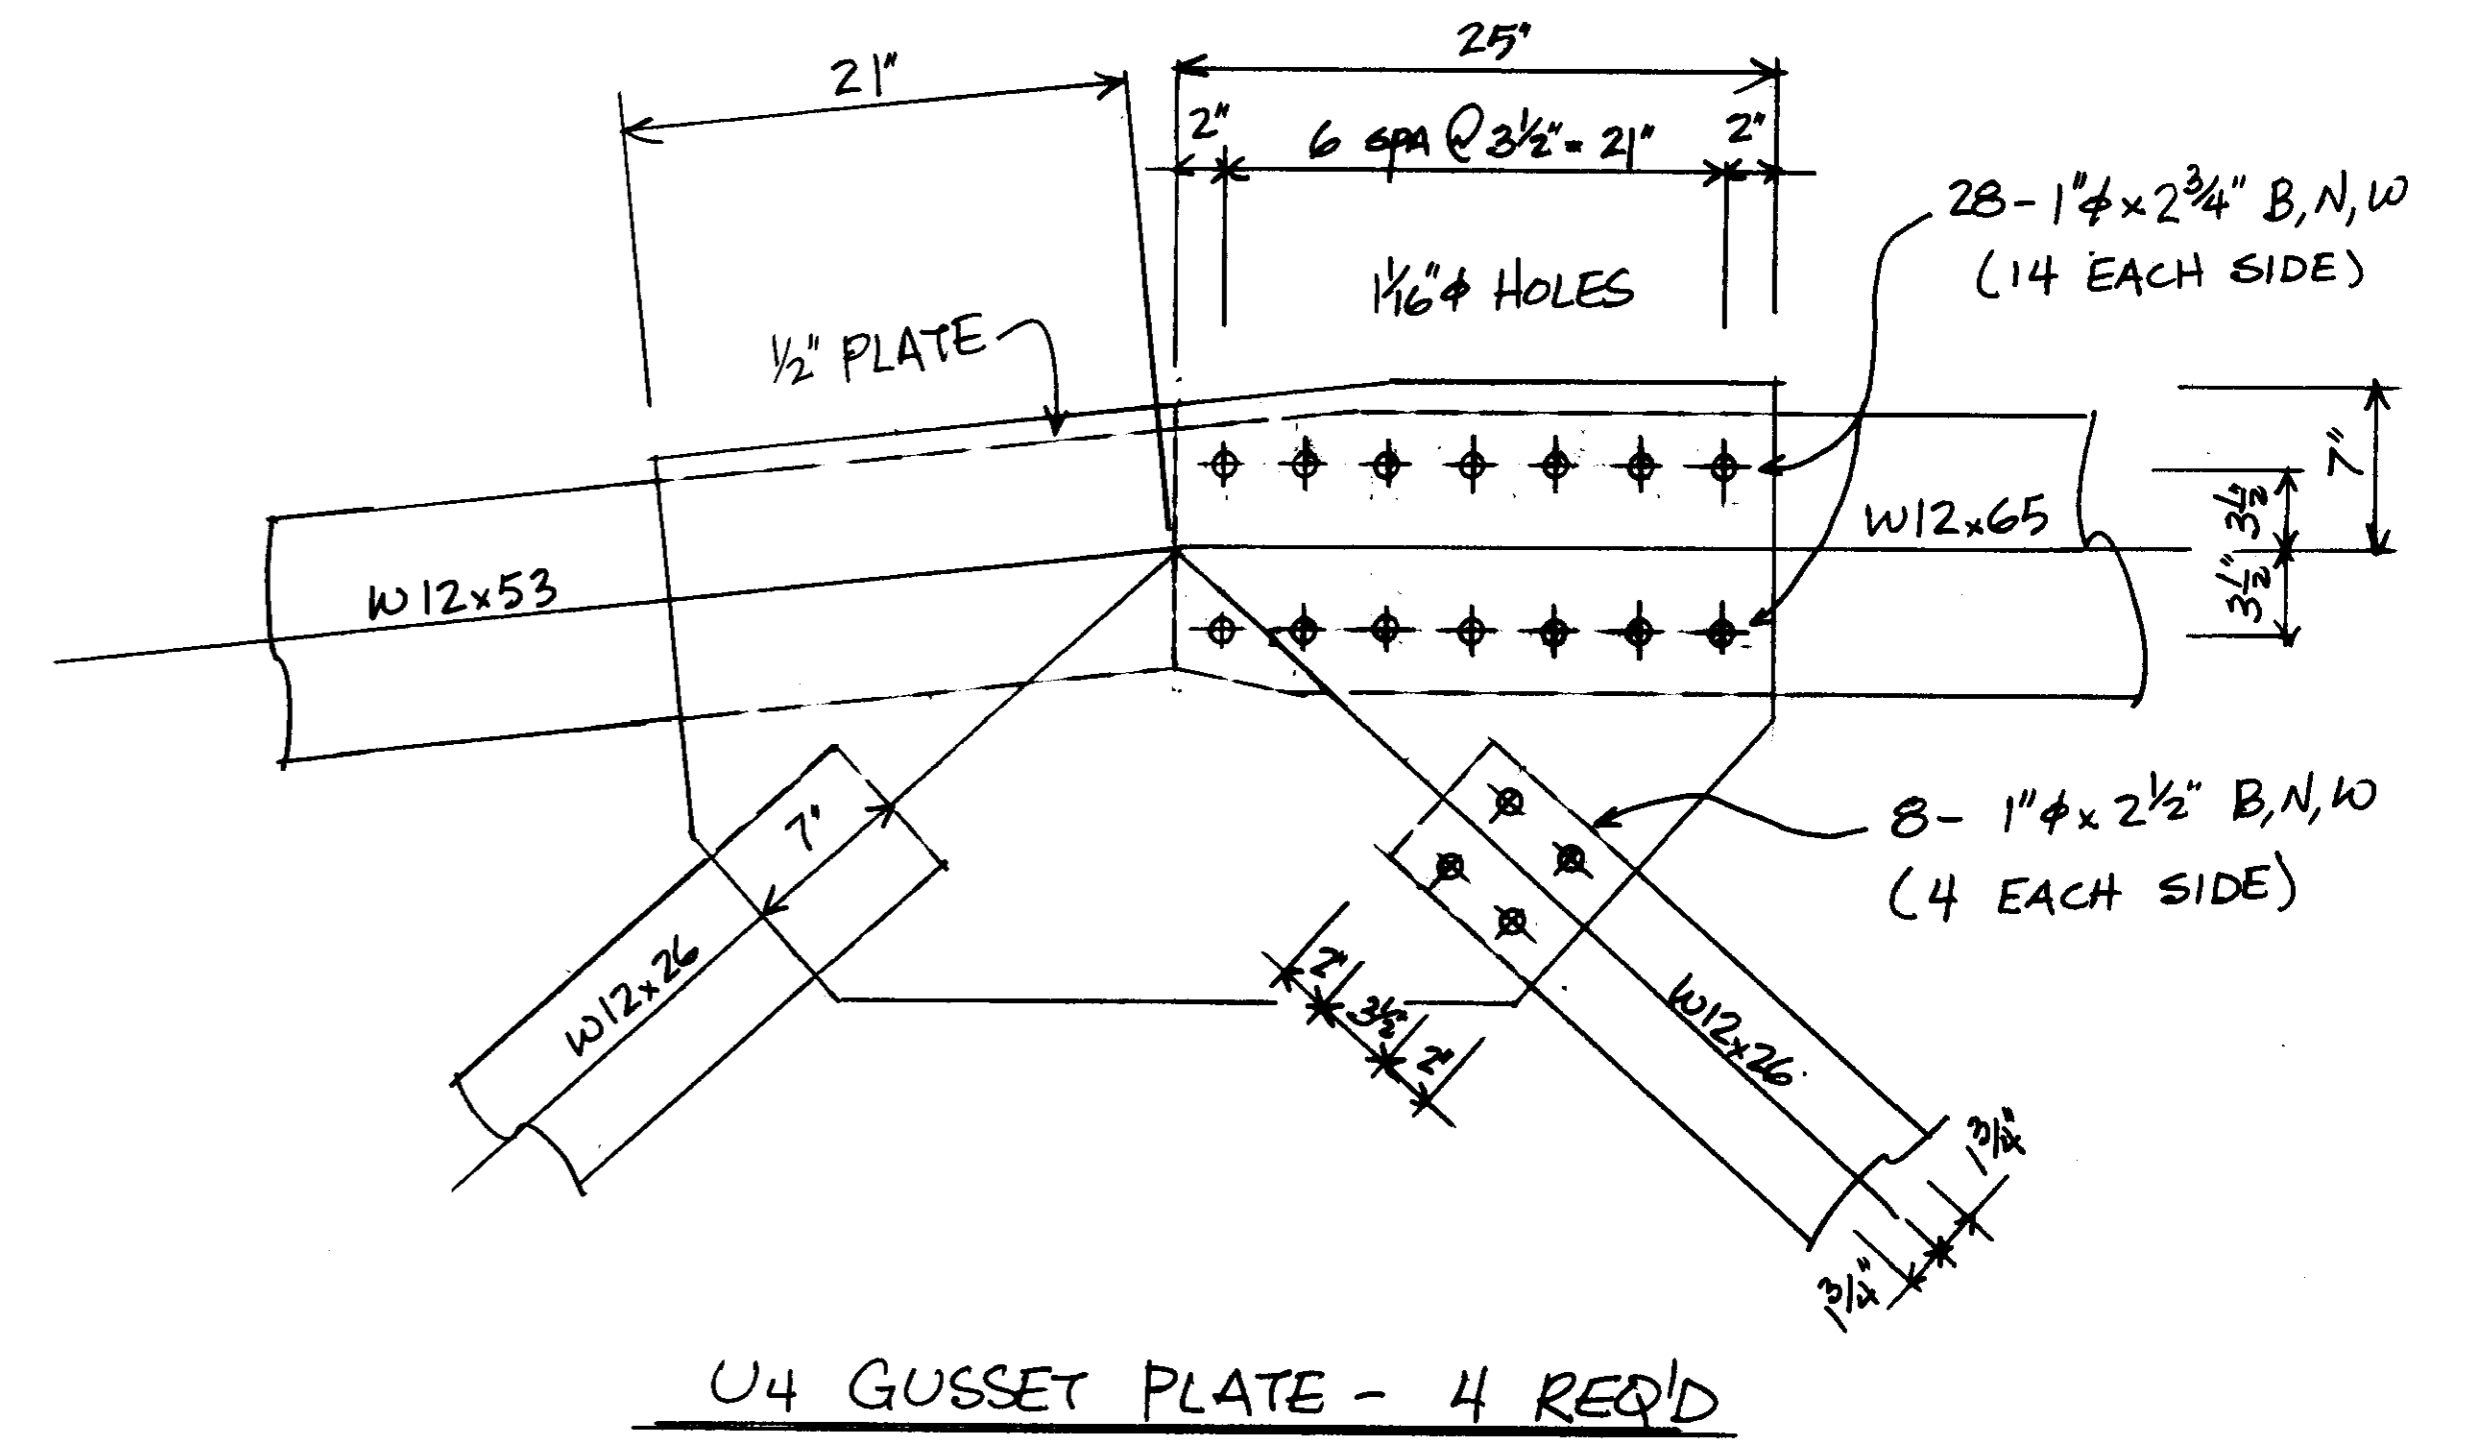

NOTE: DRAWINGS RELATIVE (NOT SCALE)

NO	DATE	REVISIONS	BY	66' TRUSS REHAB 32' ROADWAY WIDTH BENTON-CARROLL ROAD BENTON TWP OTTAWA COUNTY, OHIO			
				DESIGN	DRAWN	DATE	DRAWING NO
				DLM	DLM	MAR 27, 2000	66x32EX
				REVIEWED			
							SHEET
							4 OF 4