


- FIXED ABUTMENT**  
4 - R 3/4" X 24" X 24 3/4" WITH 1 5/8" Ø HOLES (TOP & BOTTOM PLATES)
- EXP. ABUTMENT**  
2 - R 3/4" X 24" X 24 3/4" WITH 1 5/8" X 4 1/2" SLOTTED HOLES (TOP PLATES)  
2 - BRONZE R 1/4" X 24" X 24 3/4" WITH 1 5/8" Ø HOLES (MIDDLE PLATES)  
2 - R 1/2" X 24" X 24 3/4" WITH 1 5/8" Ø HOLES (BOTTOM PLATES)

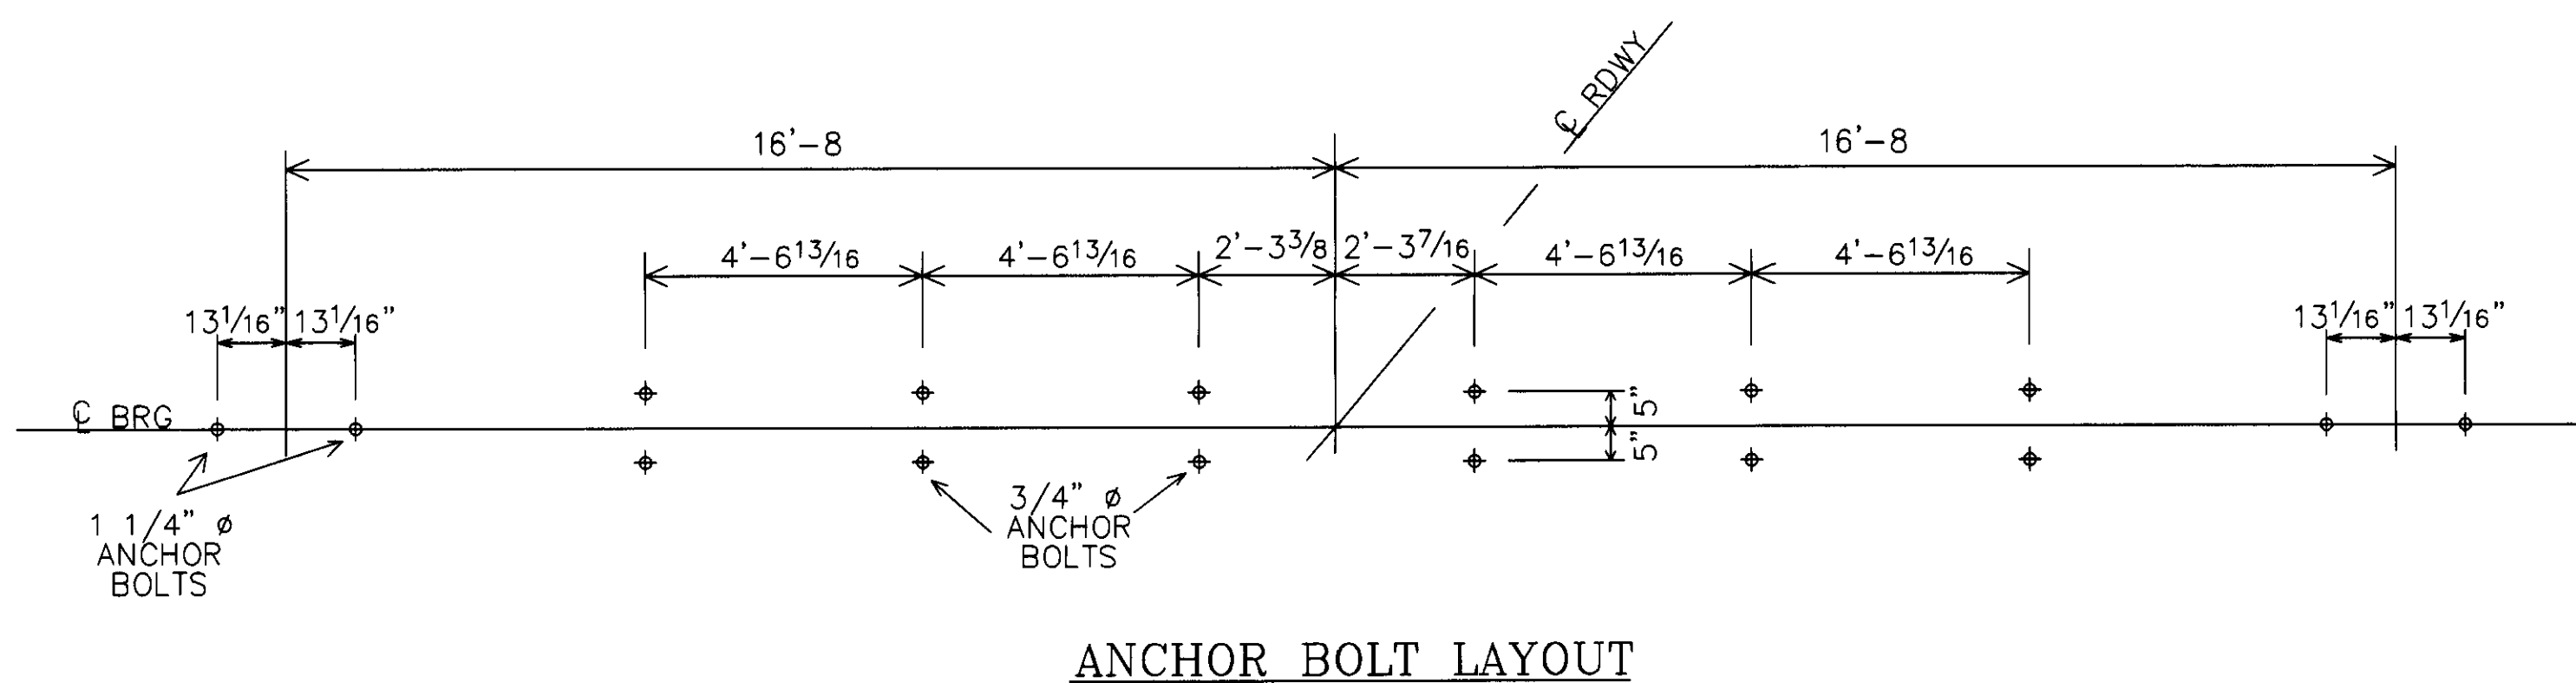

NOTE: DRAWINGS RELATIVE (DO NOT SCALE)

NO.	DATE	REVISIONS	BY	77' TRUSS REHAB. 24' ROADWAY WIDTH				
				DUFF - WASHA ROAD				
				BRIDGE NO. BEN-24-0.07				
				OTTAWA COUNTY, OHIO				
				DESIGN	DRAWN	DATE	DRAWING NO.	SHEET
				SAF	SAF	MAY 7, 2002	DUFF-WASHA	
				CHECK/DATE	FABRICATOR			5 OF 8
					OHIO BRIDGE			