
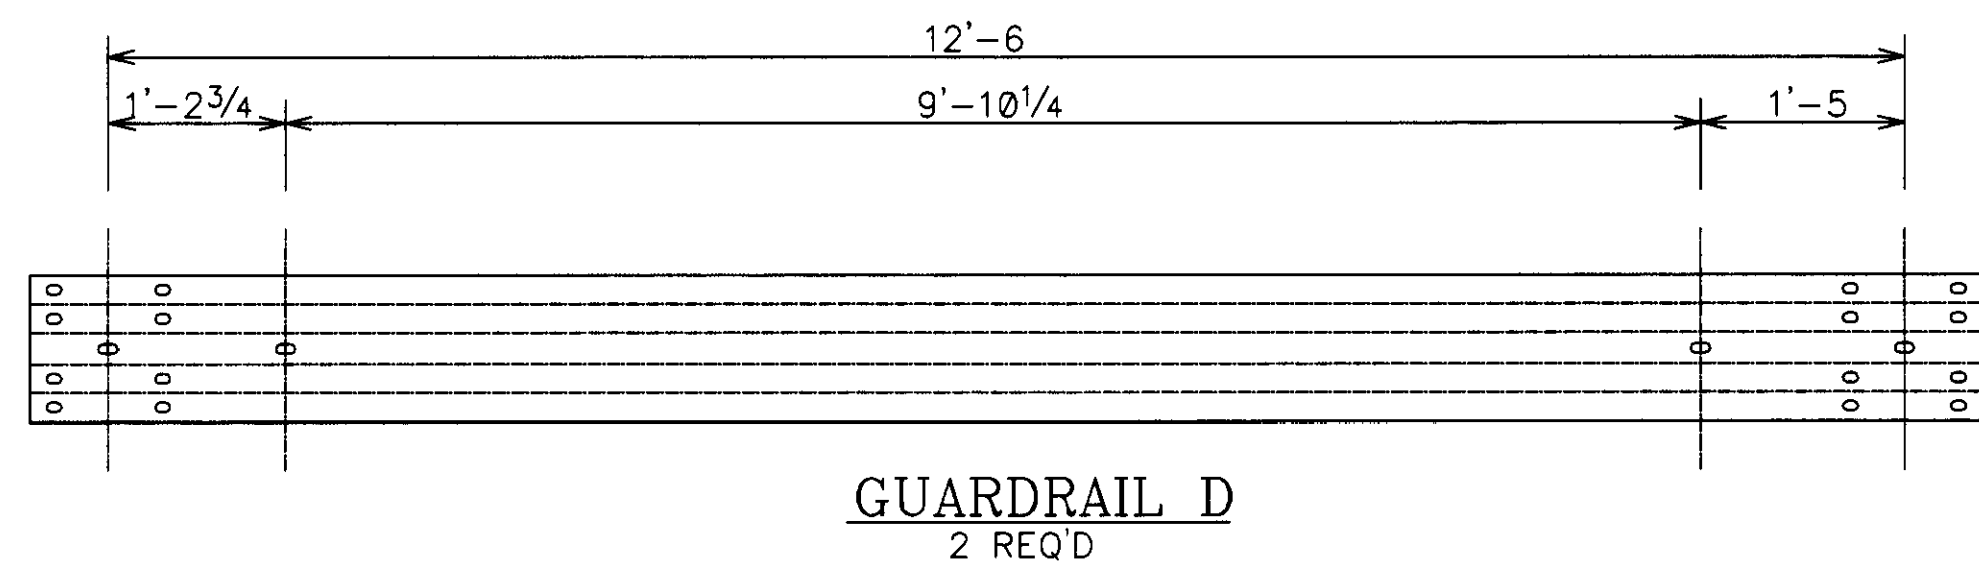
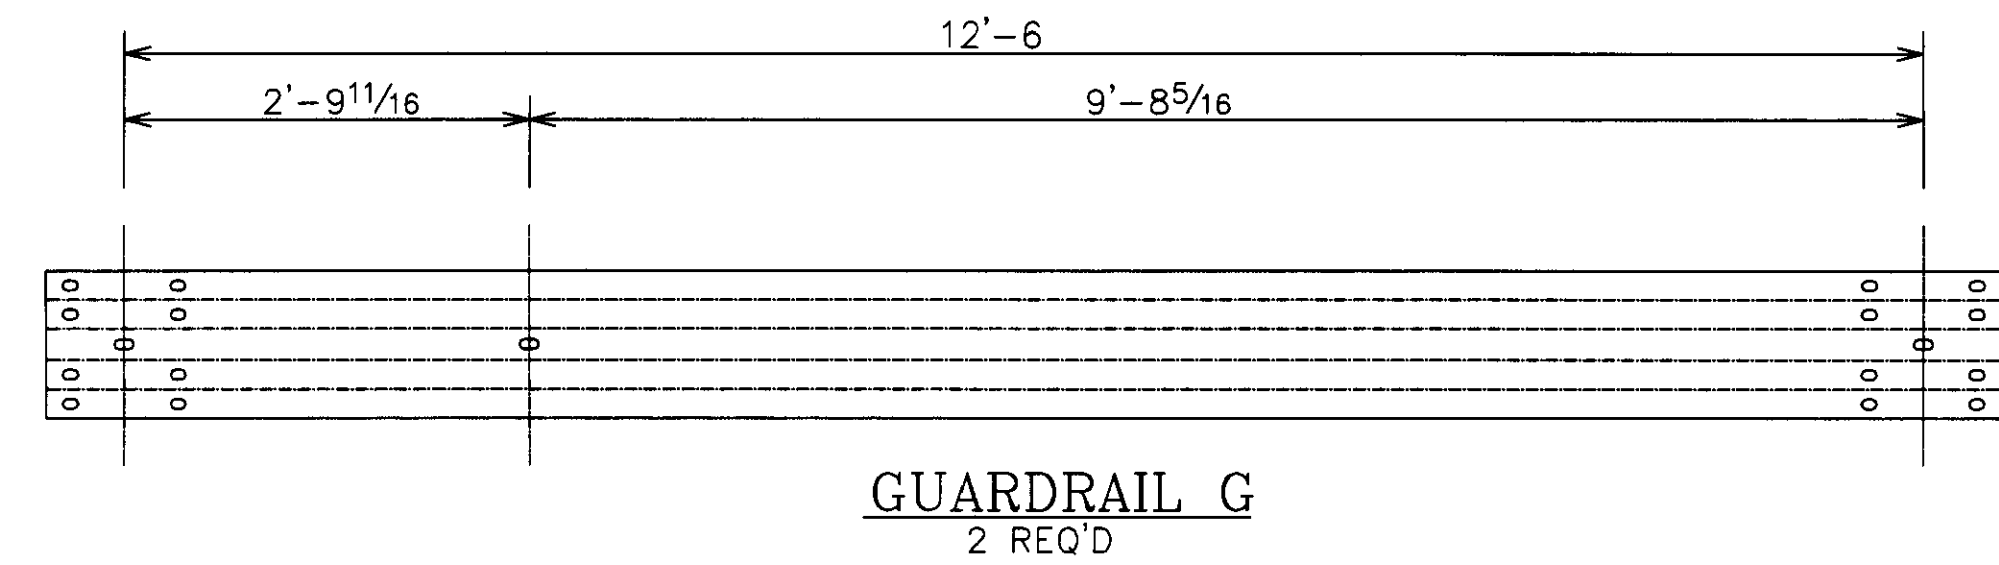
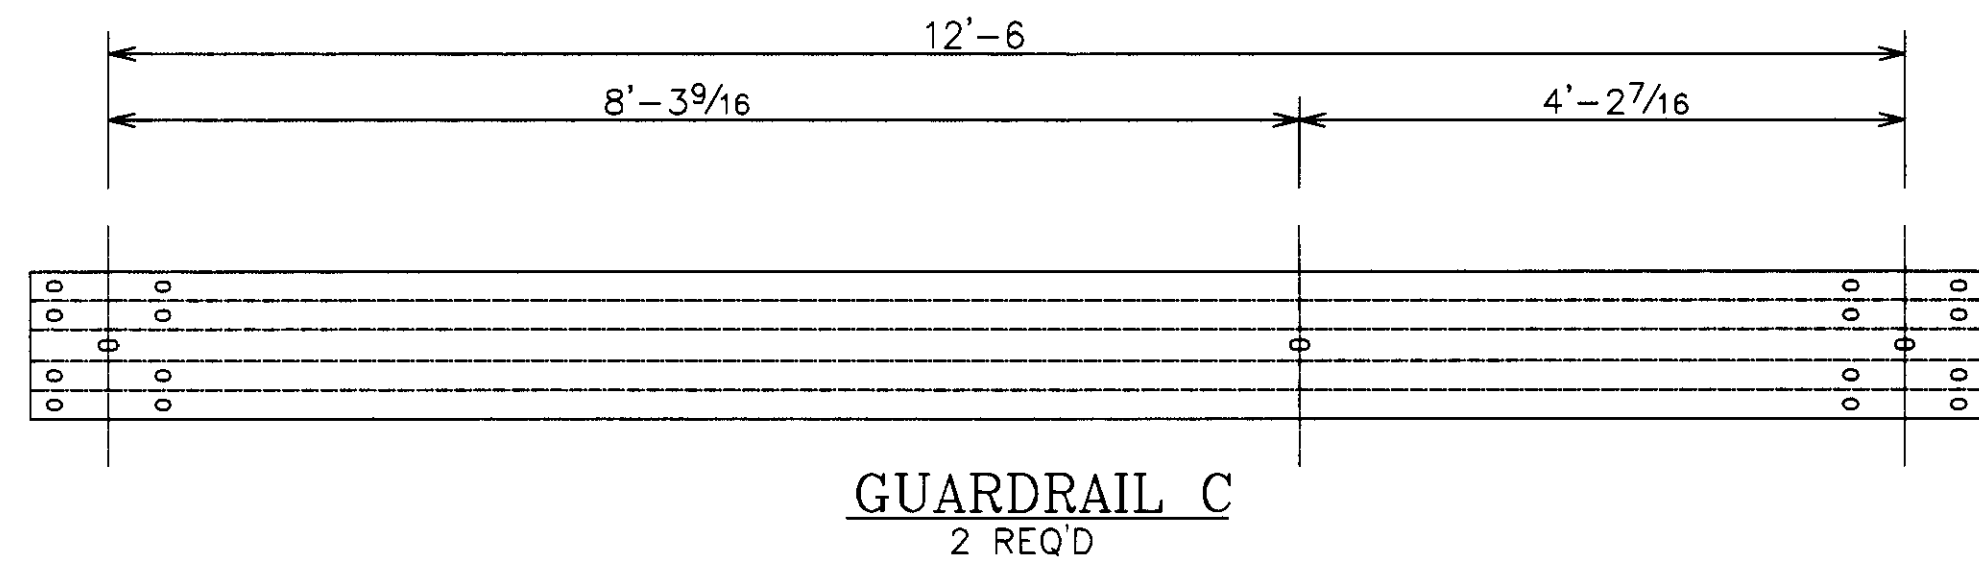
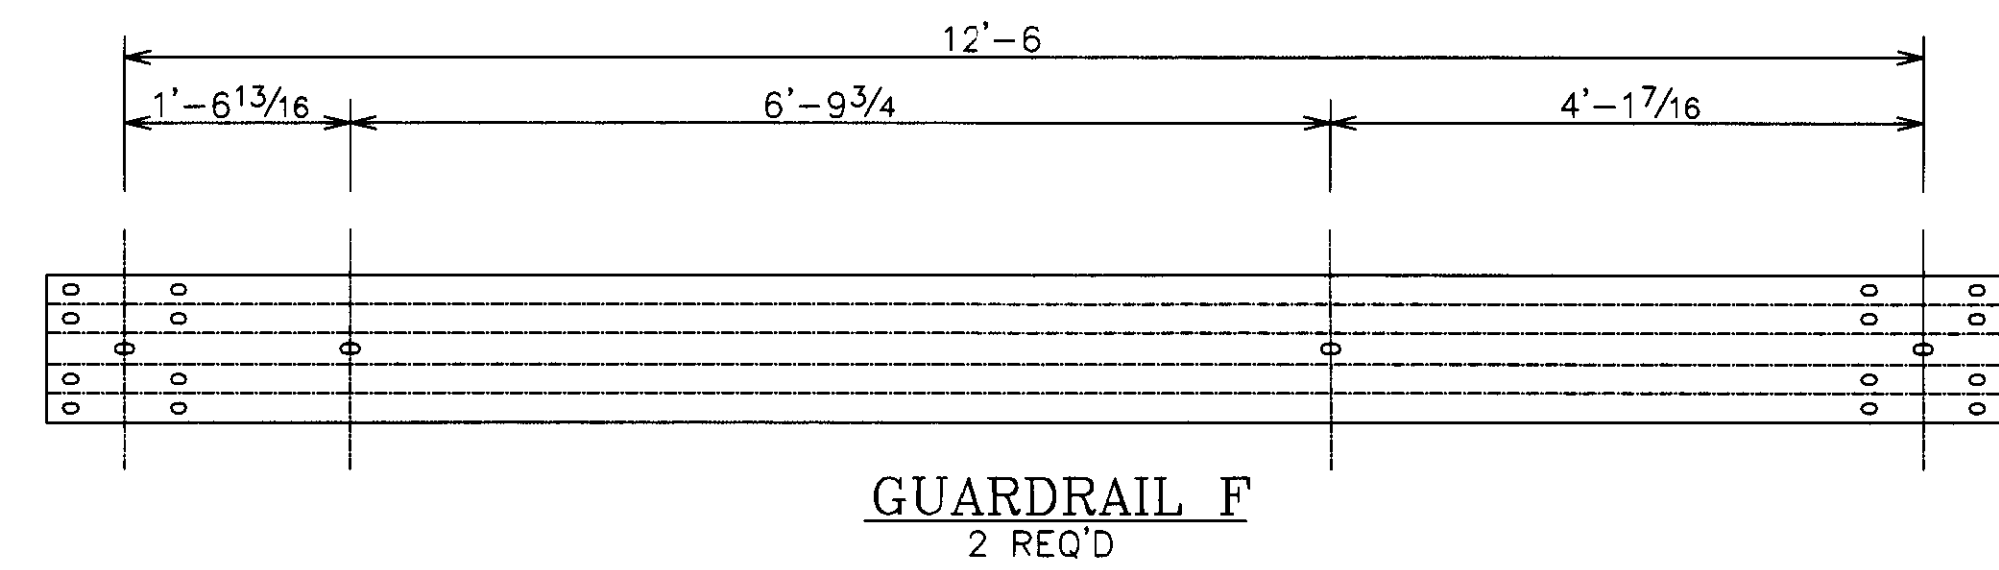
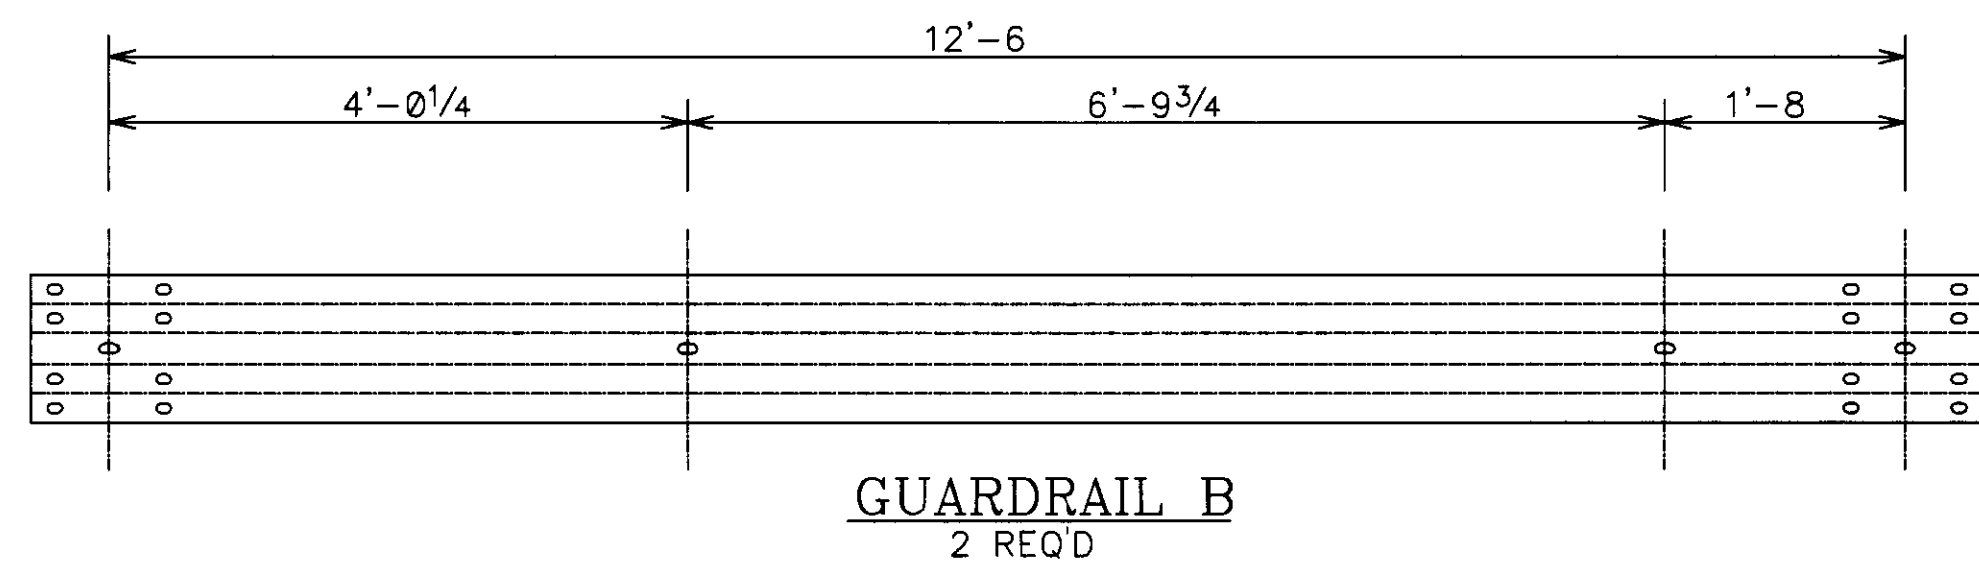
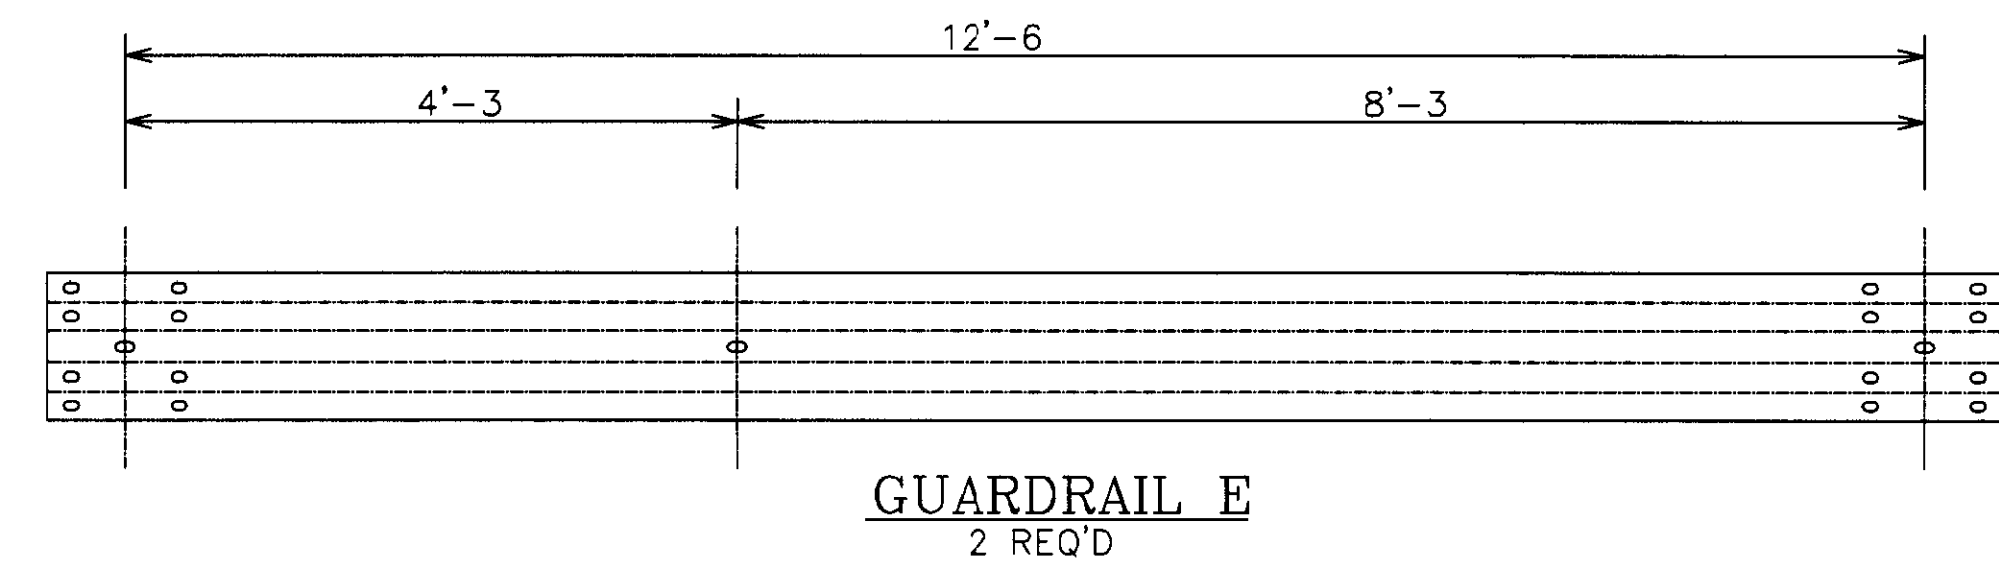


TRUSS GUARDRAIL LAYOUT

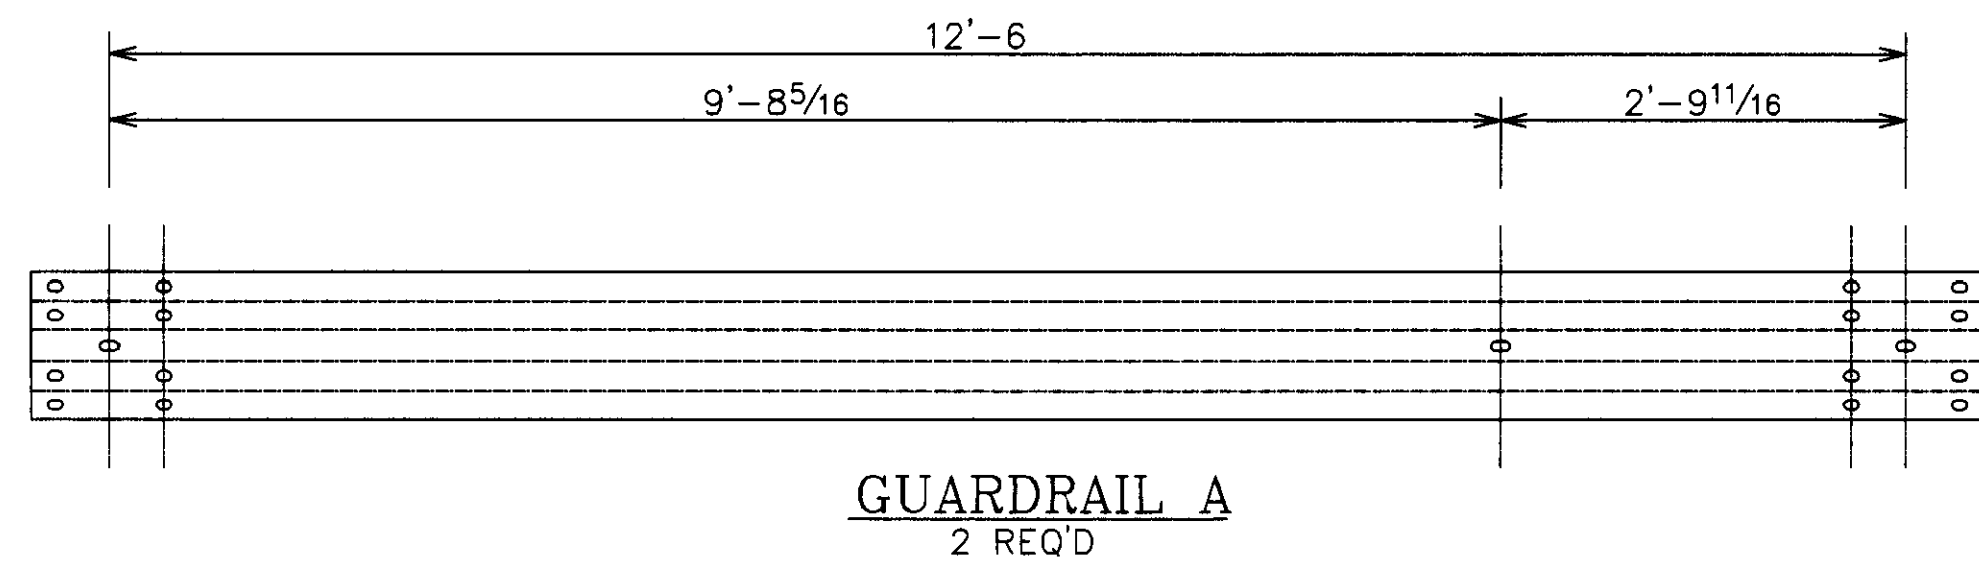

NOTE: DRAWINGS RELATIVE (DO NOT SCALE)

NO.	DATE	REVISIONS	BY	77' TRUSS REHAB. DUFF - WASHA ROAD BRIDGE NO. BEN-24-0.07 OTTAWA COUNTY, OHIO	24' ROADWAY WIDTH
				DESIGN SAF	DRAWN SAF
				CHECK/DATE	FABRICATOR OHIO BRIDGE
				DATE MAY 7, 2002	DRAWING NO. DUFF-WASHA
					SHEET 8 OF 8