
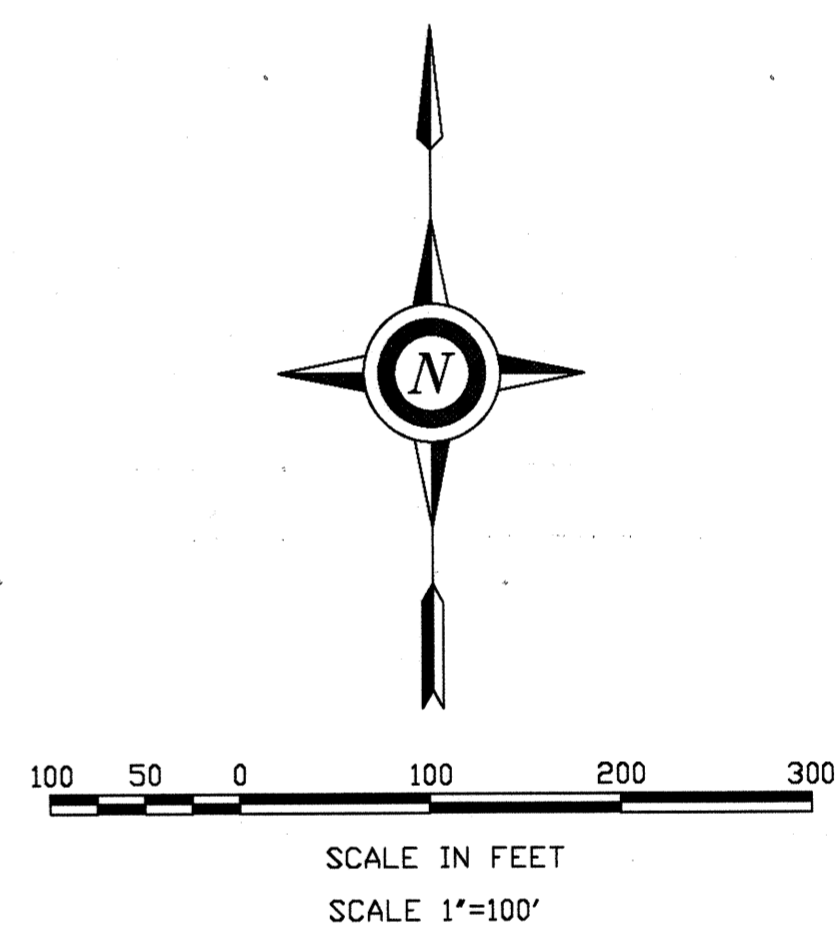


ASHERY DITCH MAINTENANCE PROJECT 2018 SECTION 33 CLAY TWP

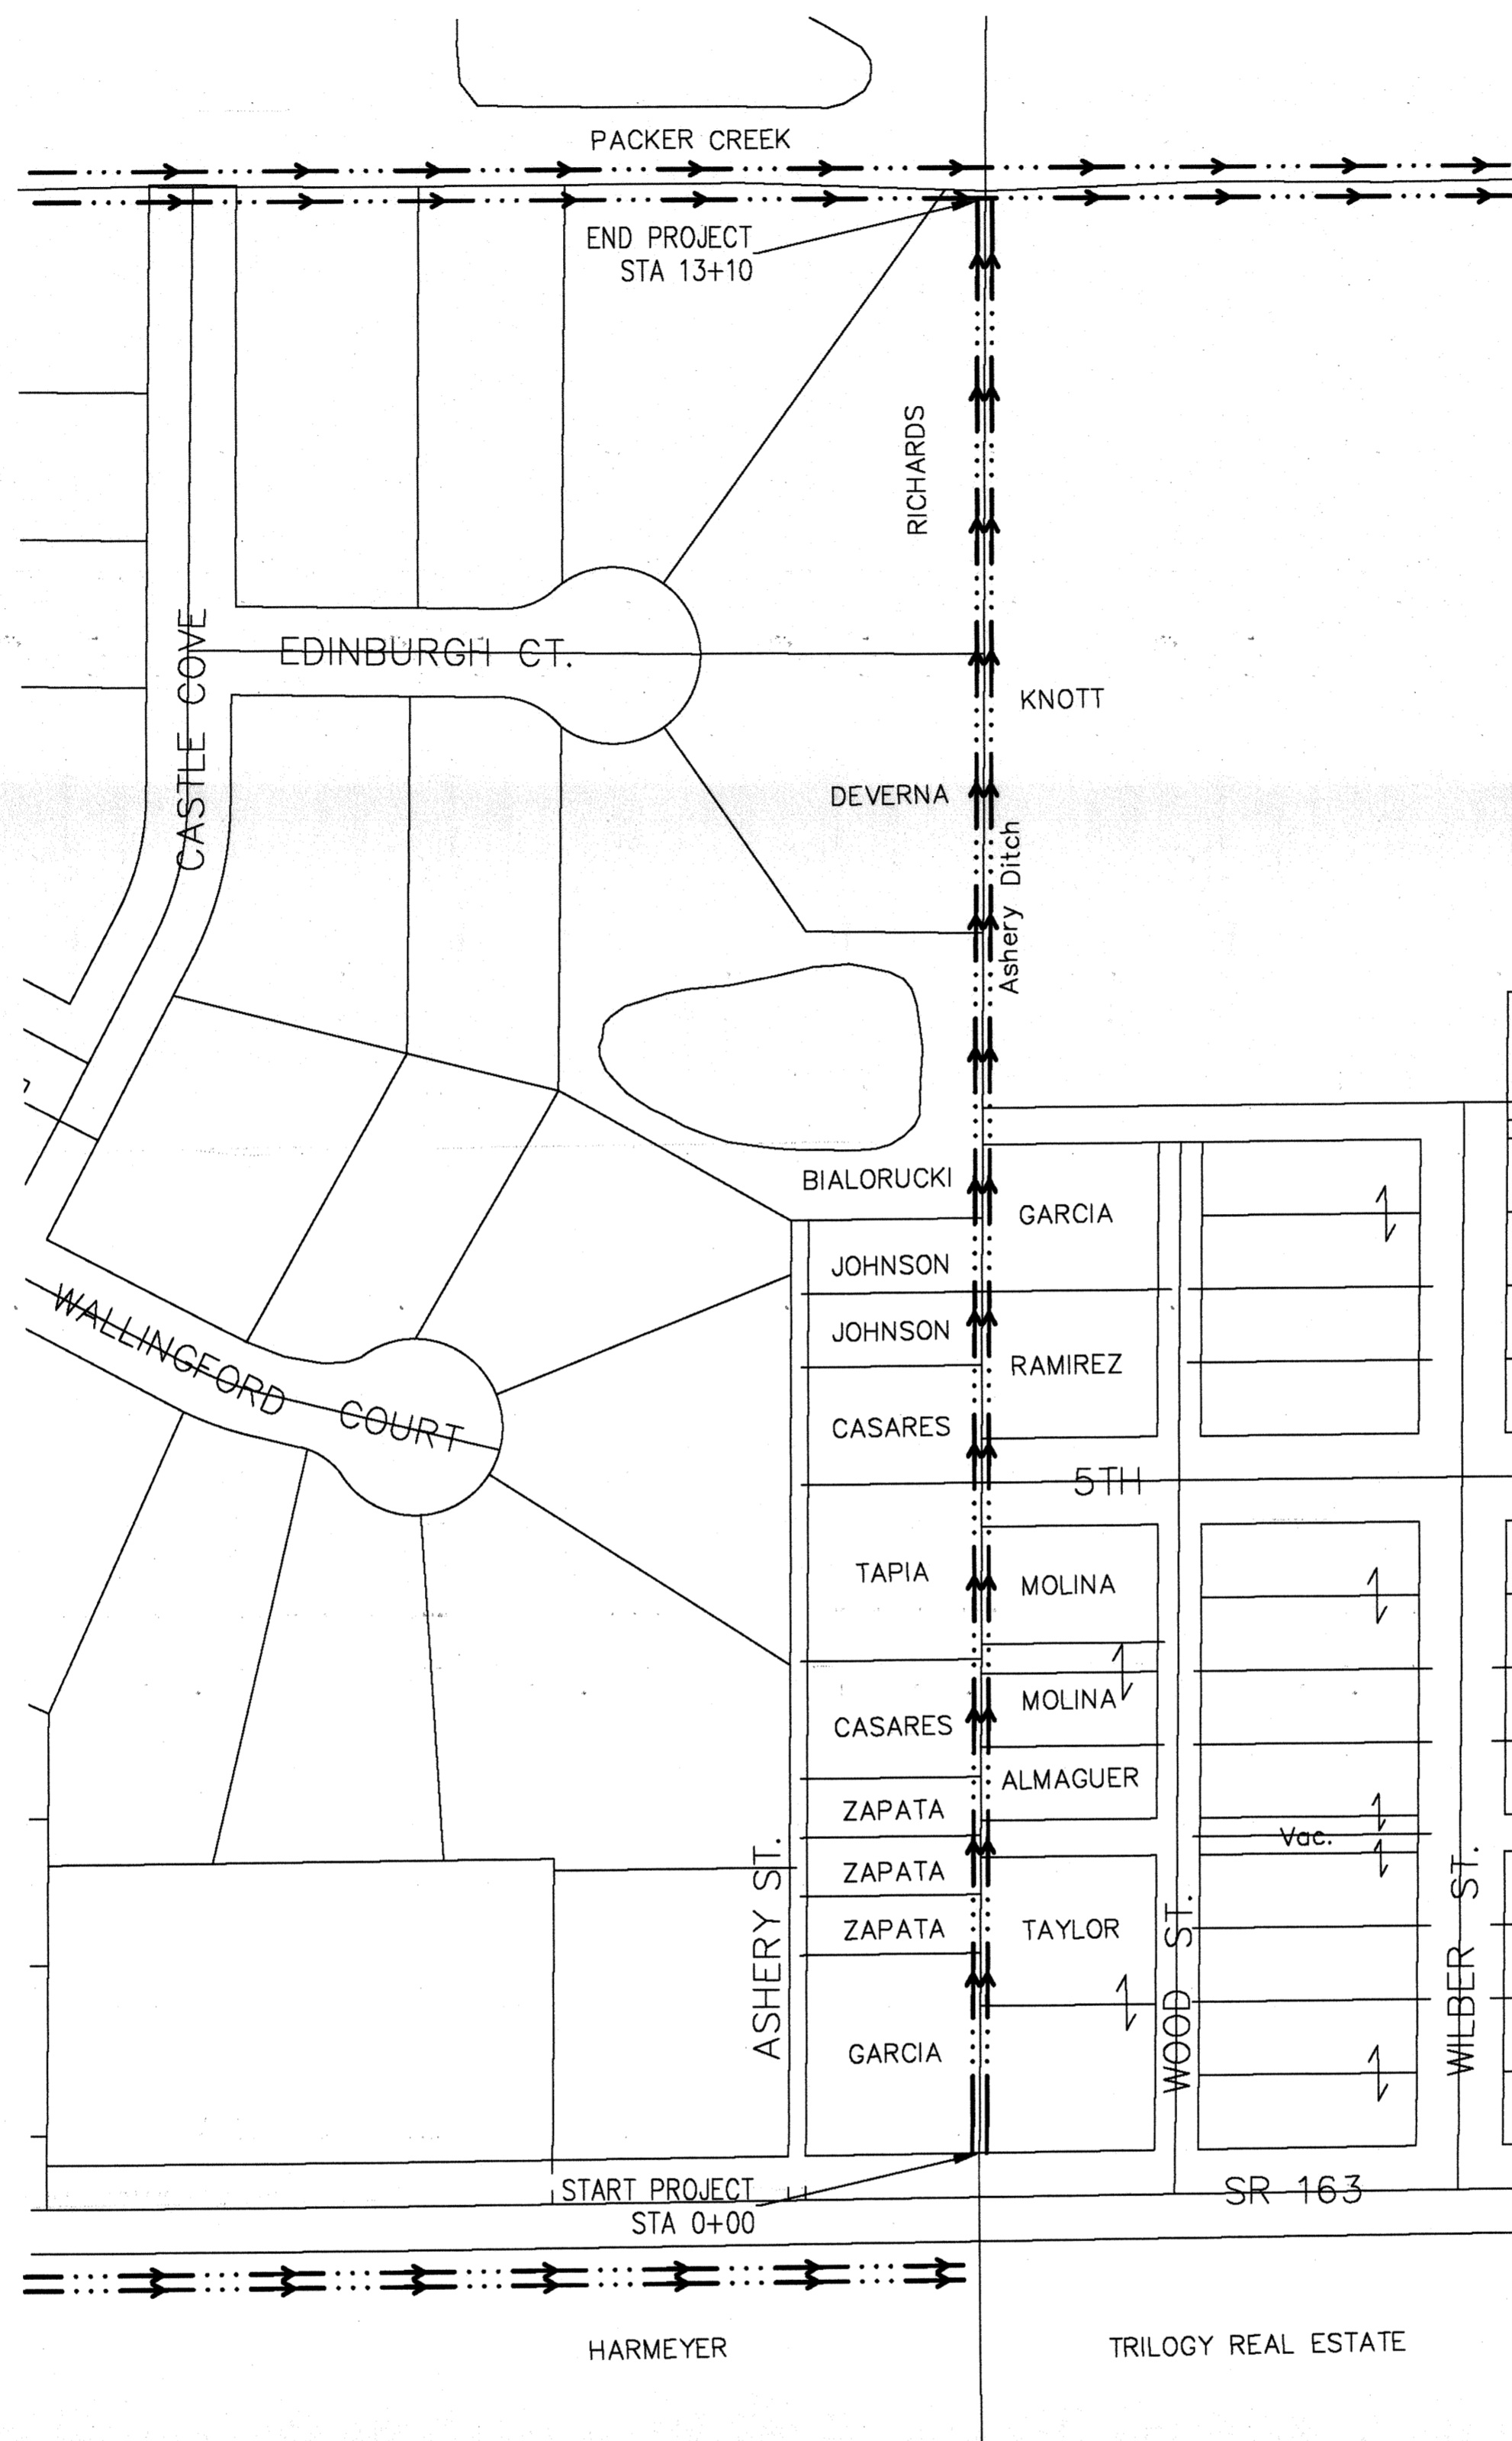


NOTE TO EXCAVATOR

Excavator must notify all utilities at least 48 hours and not more than 10 days prior to the planned commencement of excavation.

1. OUPS member utilities will be contacted by calling oups (1-800-362-2764 or 811)
2. Each Limited Basis Participant and the Ohio Oil and Gas Producers Underground Protection Service (1-800-925-0988) will be contacted by the excavator using the telephone number provided.

**2 WORKING DAYS - 2 CALLS
BEFORE YOU DIG**

CALL TOLL FREE **800-362-2764** or **811**
OHIO UTILITIES PROTECTION SERVICE
 CALL TOLL FREE **800-925-0988**
Ohio Oil and Gas Producers Underground Protection Service (OUPPS)




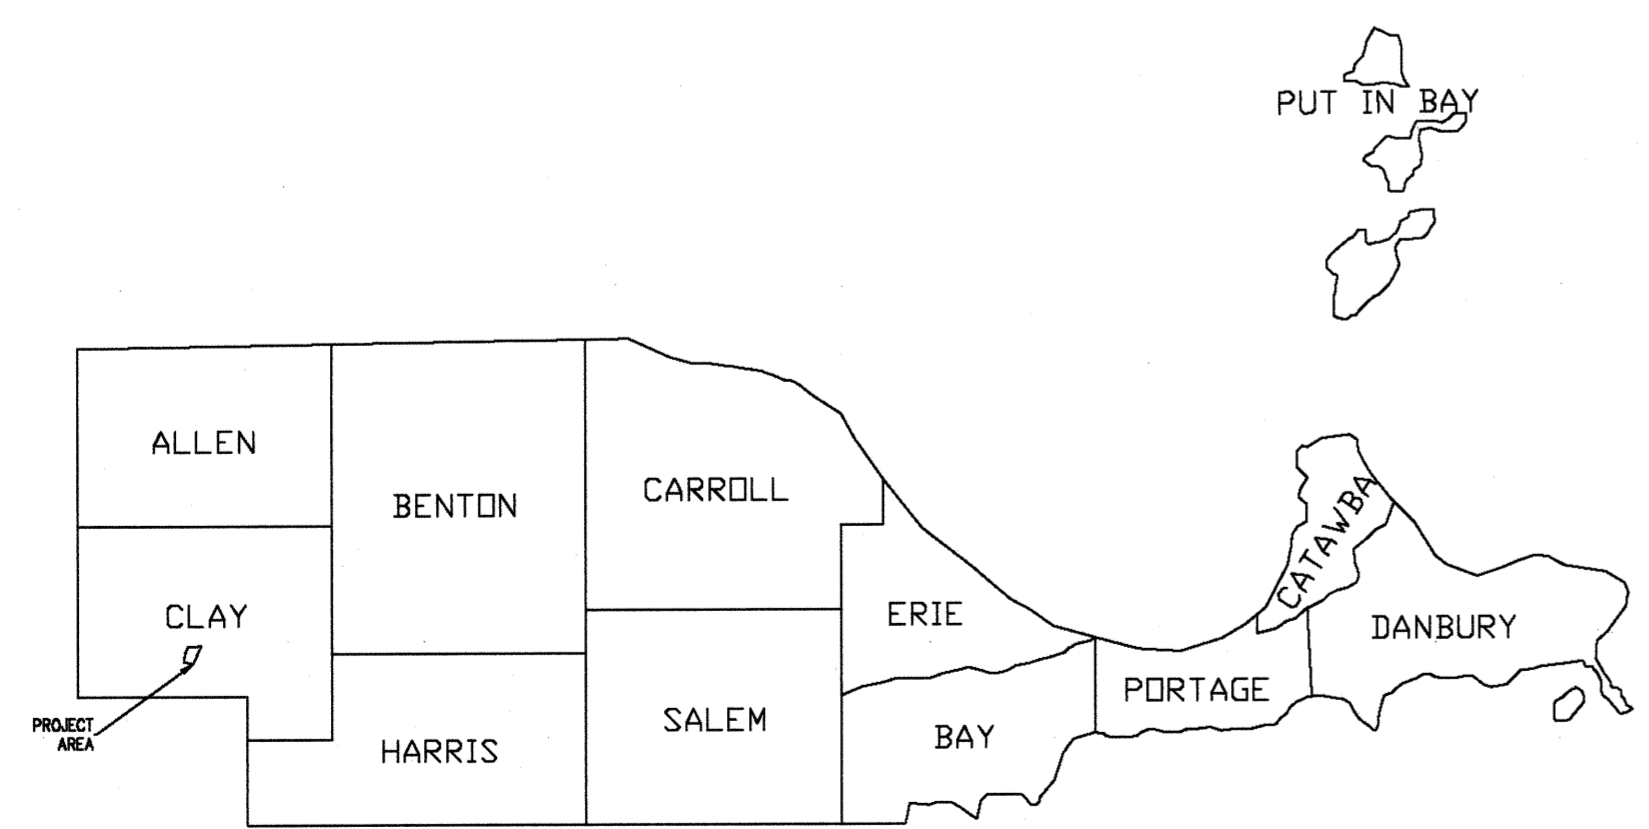


I HEREBY APPROVE THESE PLANS.

RONALD P. LAJTI, JR., P.E., P.S.
 OTTAWA COUNTY ENGINEER

4/29/18
 DATE

CAD FILE ID: DRAWING NUMBER: Sheet 1 of 2	<h2 style="margin: 0;">ASHERY DITCH</h2> <p style="margin: 0;">MAINTENANCE PROJECT</p> <p style="margin: 0;">OTTAWA SOIL & WATER CONSERVATION DISTRICT</p>	<table style="width: 100%; border-collapse: collapse;"> <tr> <td style="width: 30%;"></td> <td style="width: 10%; text-align: center;">DATE</td> <td style="width: 60%;"></td> <td style="width: 10%; text-align: center;">DATE</td> </tr> <tr> <td>Designed</td> <td>JASON LAUBACHER</td> <td>2/2018</td> <td>Approved</td> </tr> <tr> <td>Drawn</td> <td>JASON LAUBACHER</td> <td>2/2018</td> <td>Title</td> </tr> <tr> <td>Redlined</td> <td></td> <td></td> <td>Construction Approved</td> </tr> <tr> <td>Checked</td> <td></td> <td></td> <td>Title</td> </tr> </table>		DATE		DATE	Designed	JASON LAUBACHER	2/2018	Approved	Drawn	JASON LAUBACHER	2/2018	Title	Redlined			Construction Approved	Checked			Title
	DATE		DATE																			
Designed	JASON LAUBACHER	2/2018	Approved																			
Drawn	JASON LAUBACHER	2/2018	Title																			
Redlined			Construction Approved																			
Checked			Title																			

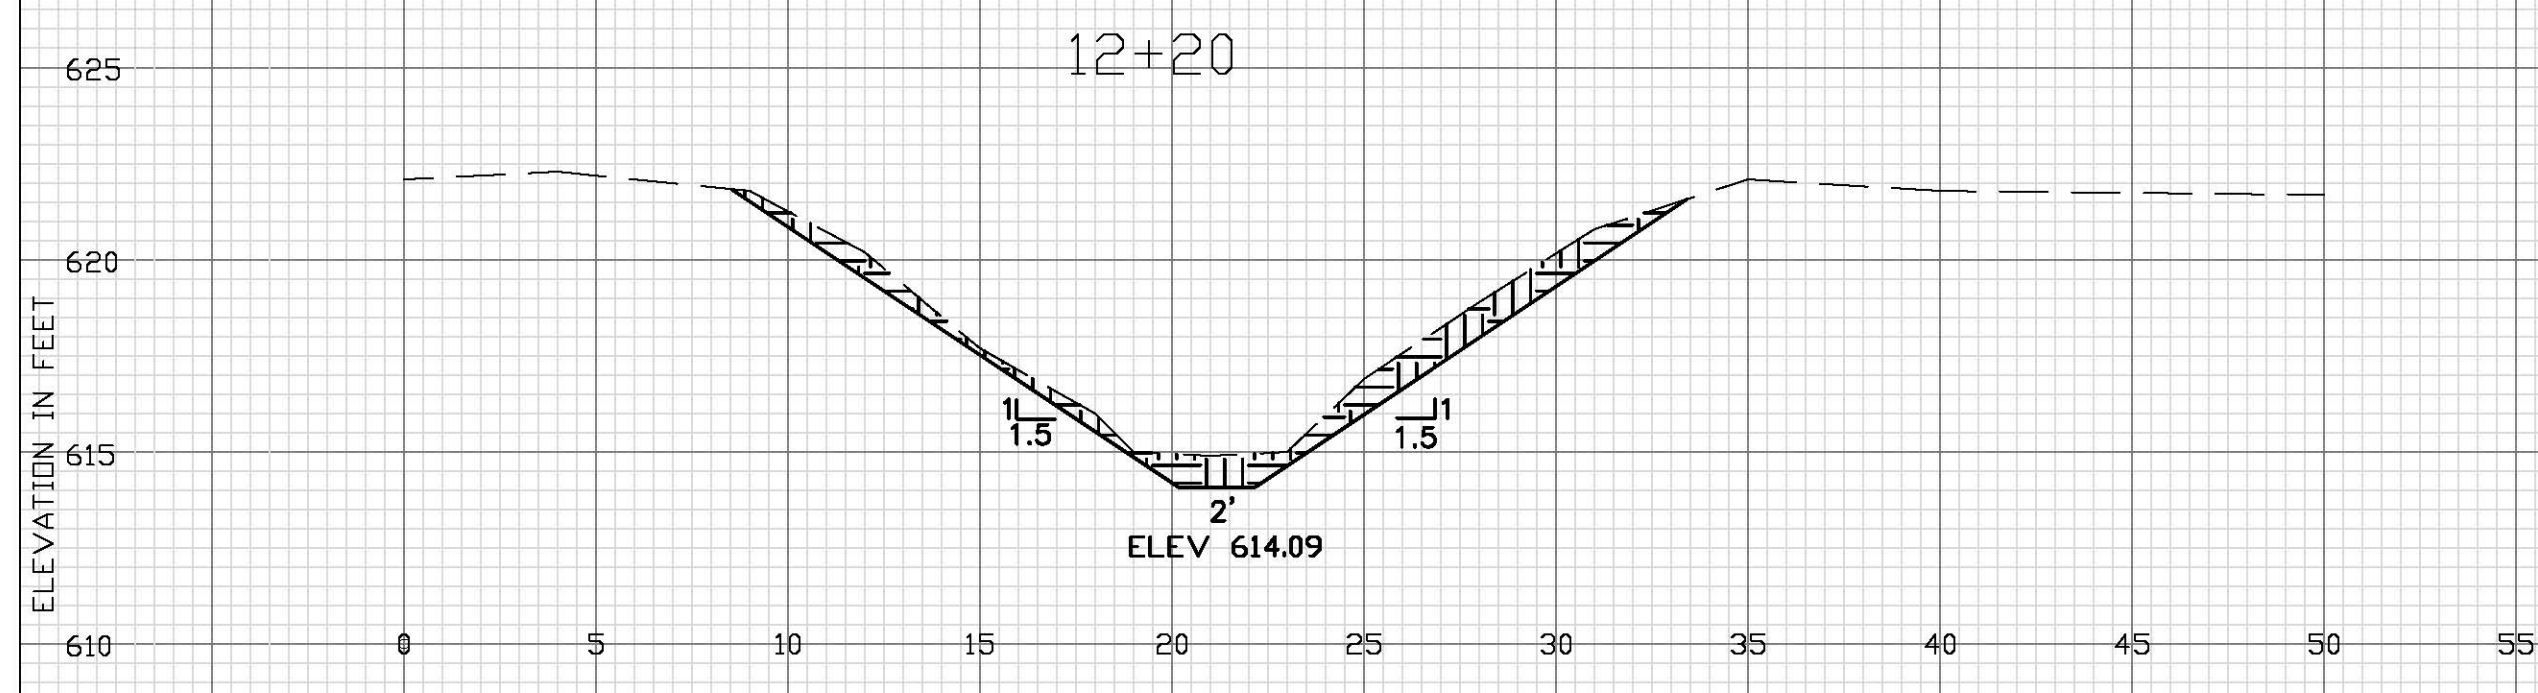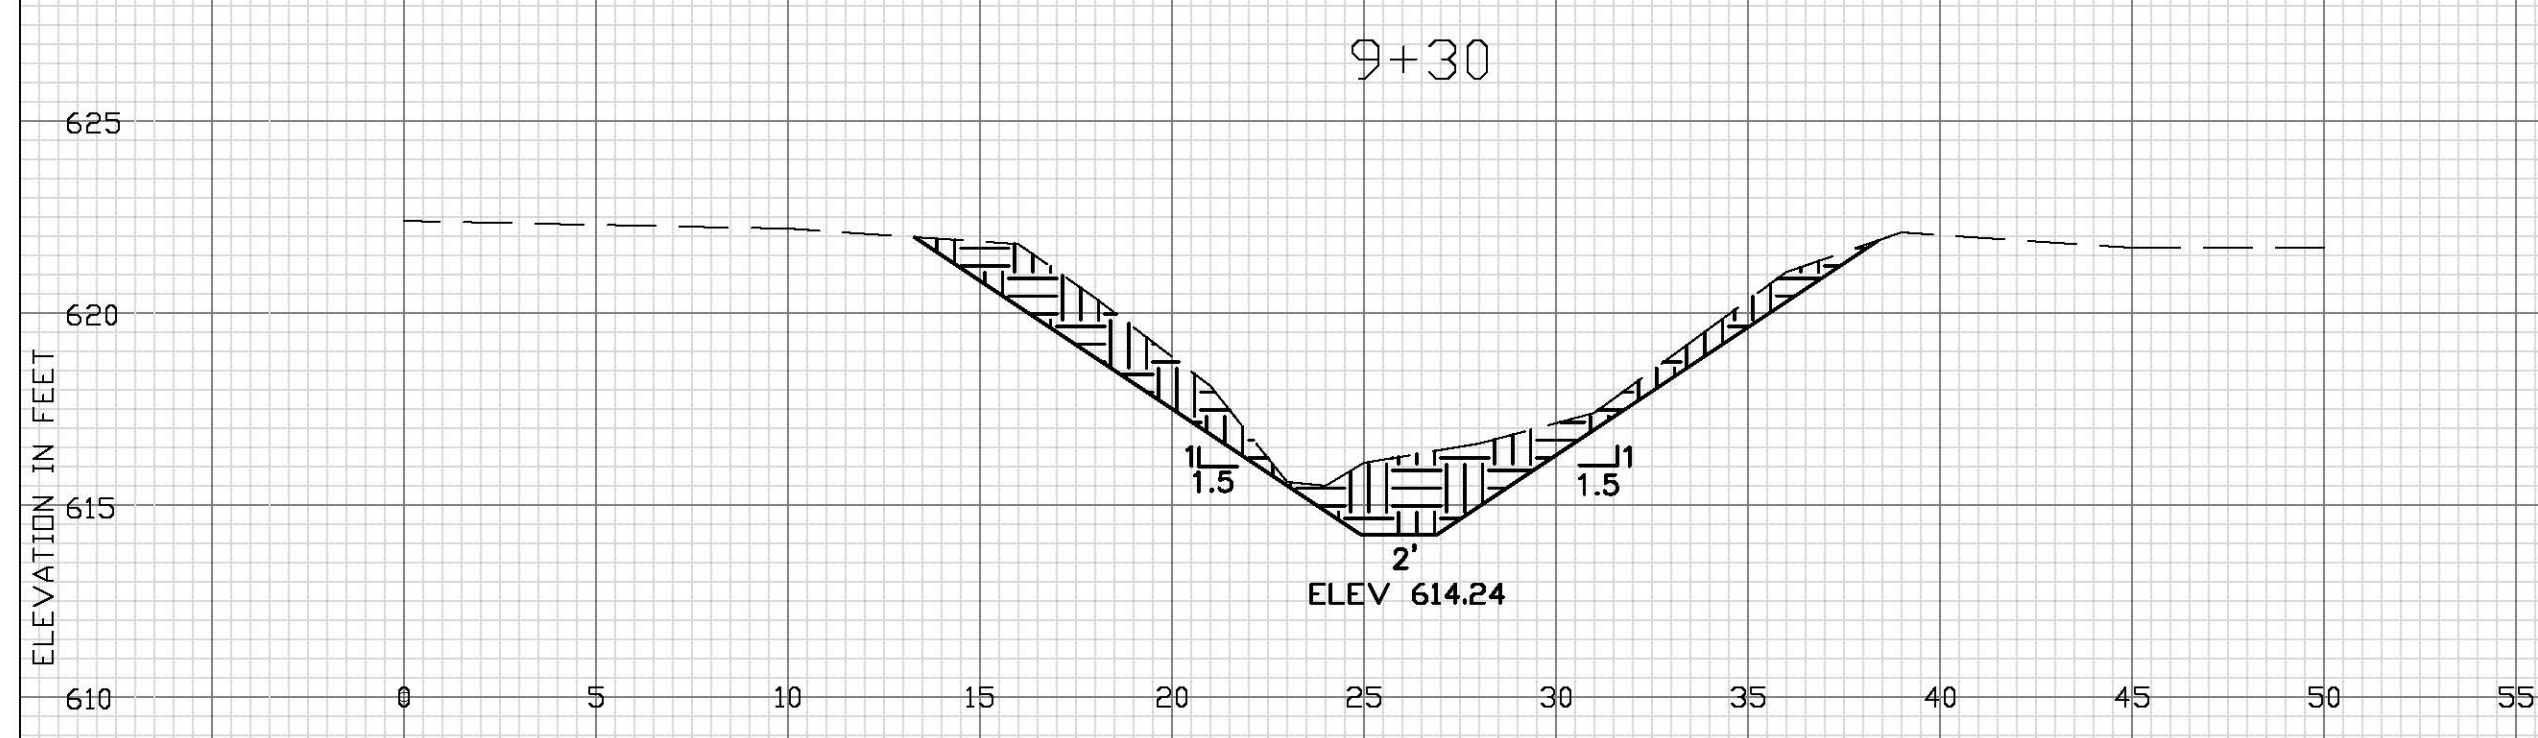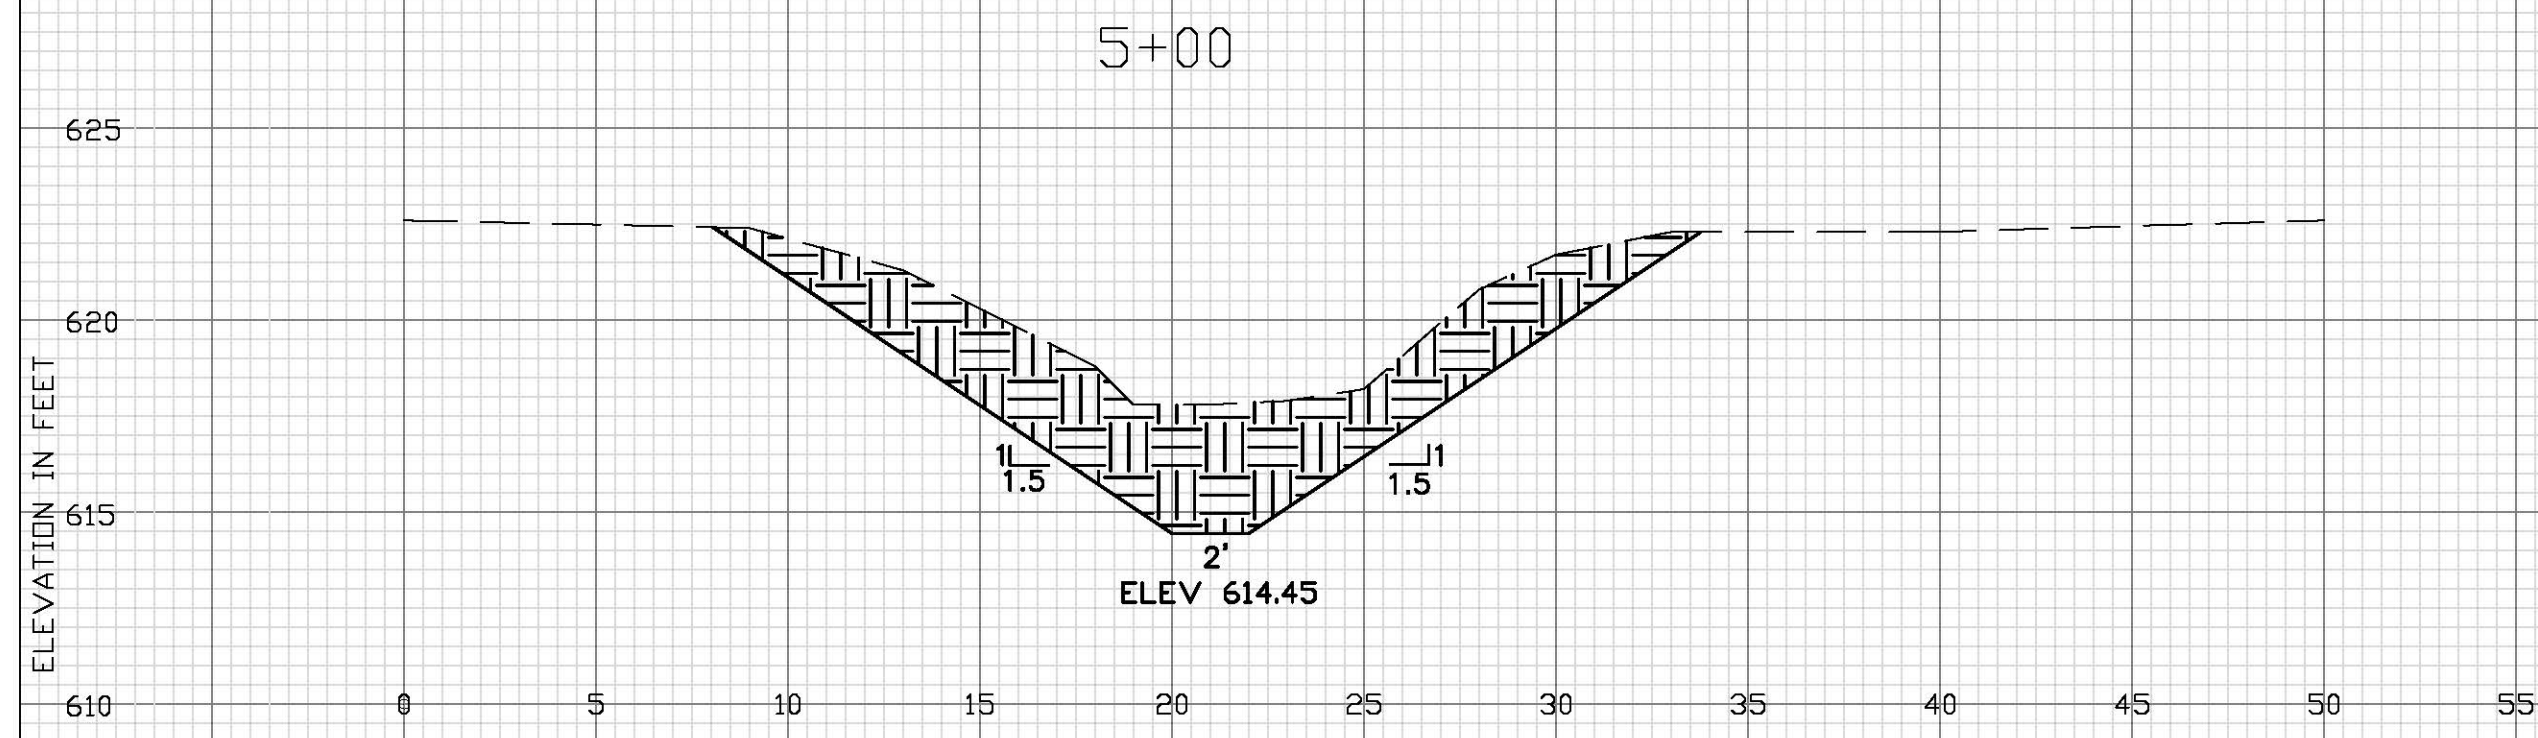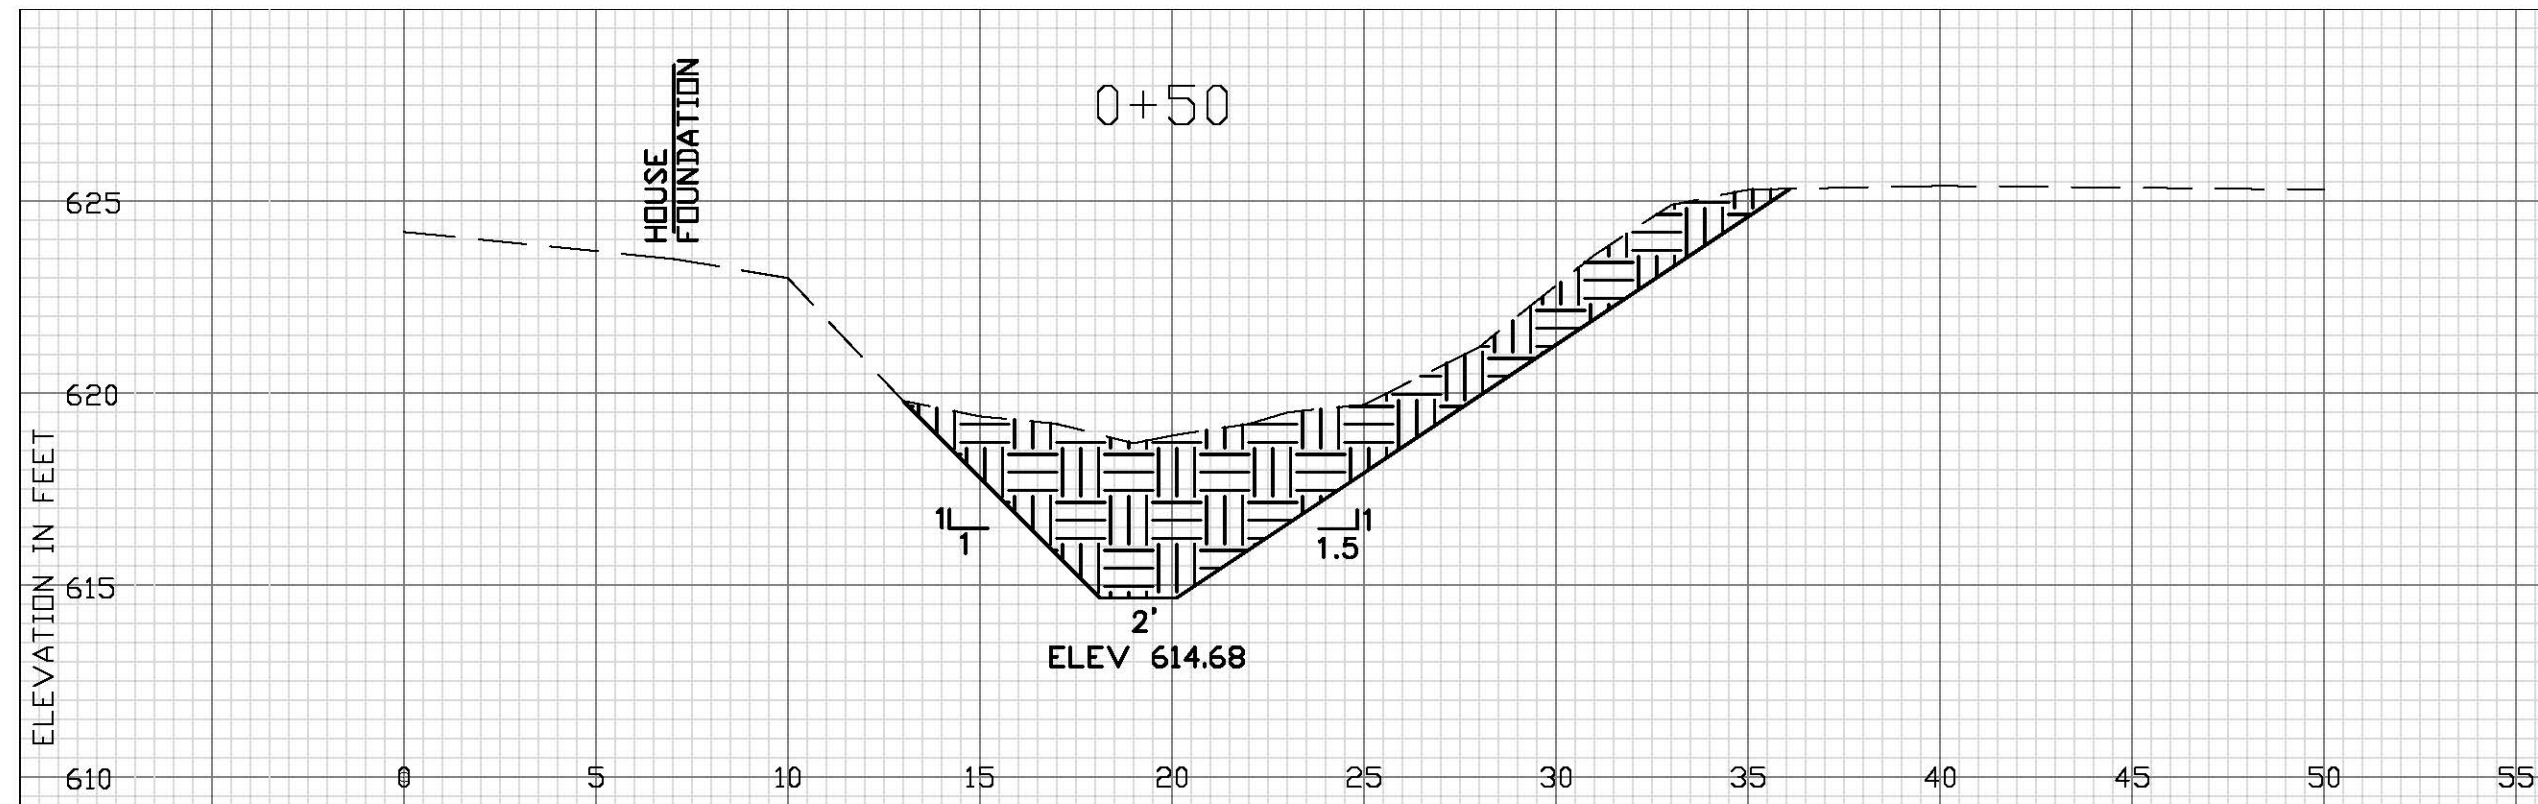

NOTE: ALL CROSS SECTIONS VIEWED LEFT TO RIGHT LOOKING
DOWNSTREAM IN THE DIRECTION OF INCREASING STATIONS

JOB CLASS

<p style="text-align: center; font-size: 2em; font-weight: bold;">ASHERY DITCH</p> <p style="text-align: center;">OTTAWA SOIL & WATER CONSERVATION DISTRICT</p>		DATE
		<p>Approved _____</p> <p>Title _____</p> <p>Const. Approved _____</p> <p>Title _____</p>
DESIGNED	DATE	DATE
<p>DESIGNED BY JASON ALBACHNER</p> <p>DRAWN BY JASON ALBACHNER</p> <p>TRACED BY _____</p> <p>CHECKED BY _____</p>	<p>5/2018</p> <p>5/2018</p>	<p>5/2018</p> <p>5/2018</p>
<p>CAD FILE I.D.</p> <p>3/26/2018 10:55 AM</p> <p>3/26/2018 10:55 AM</p> <p>3/26/2018 10:55 AM</p>		<p>DRAWING NUMBER</p> <p>Sheet 2 of 2</p>