
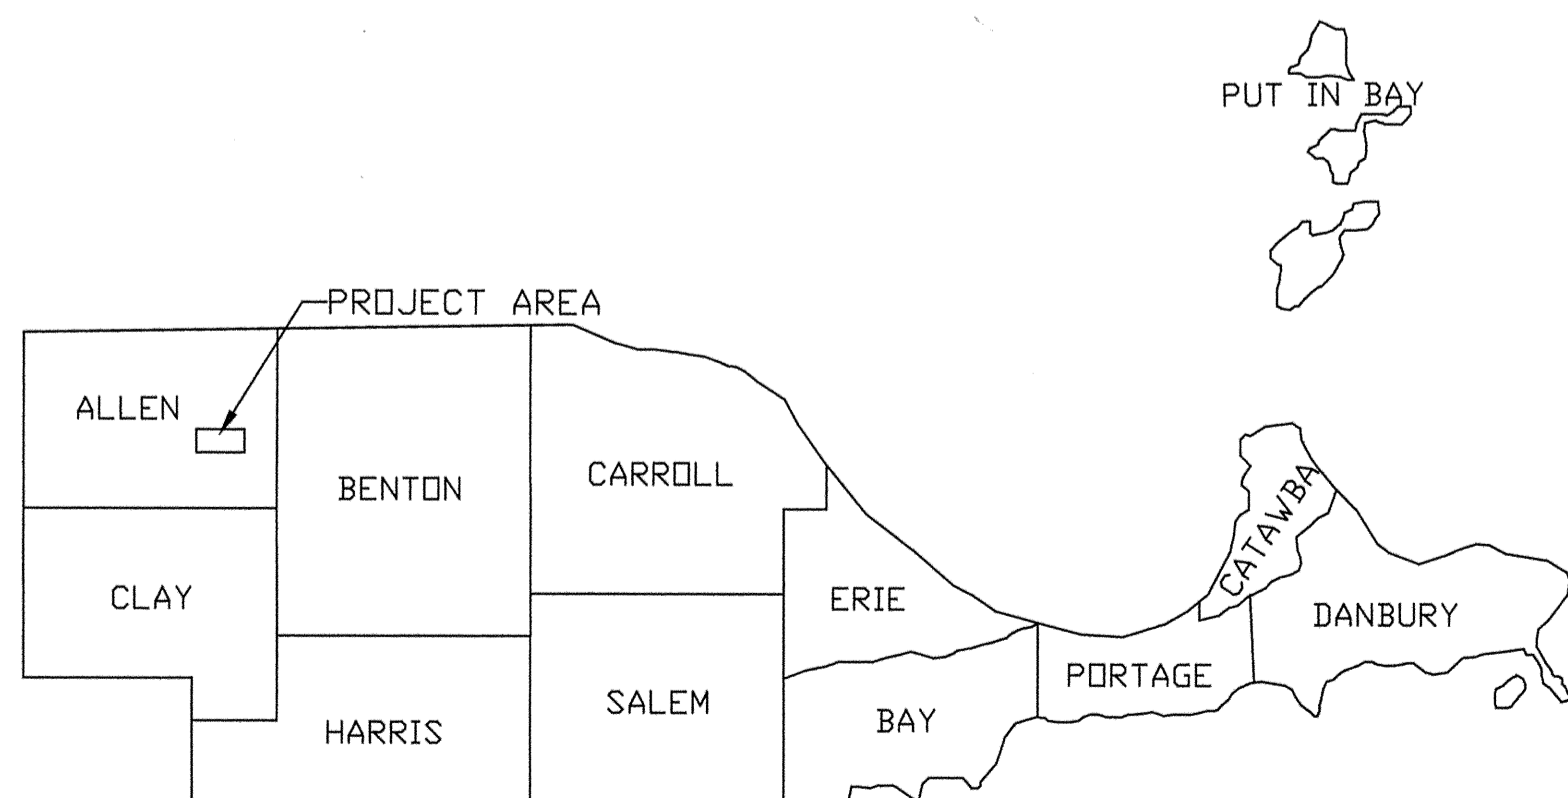
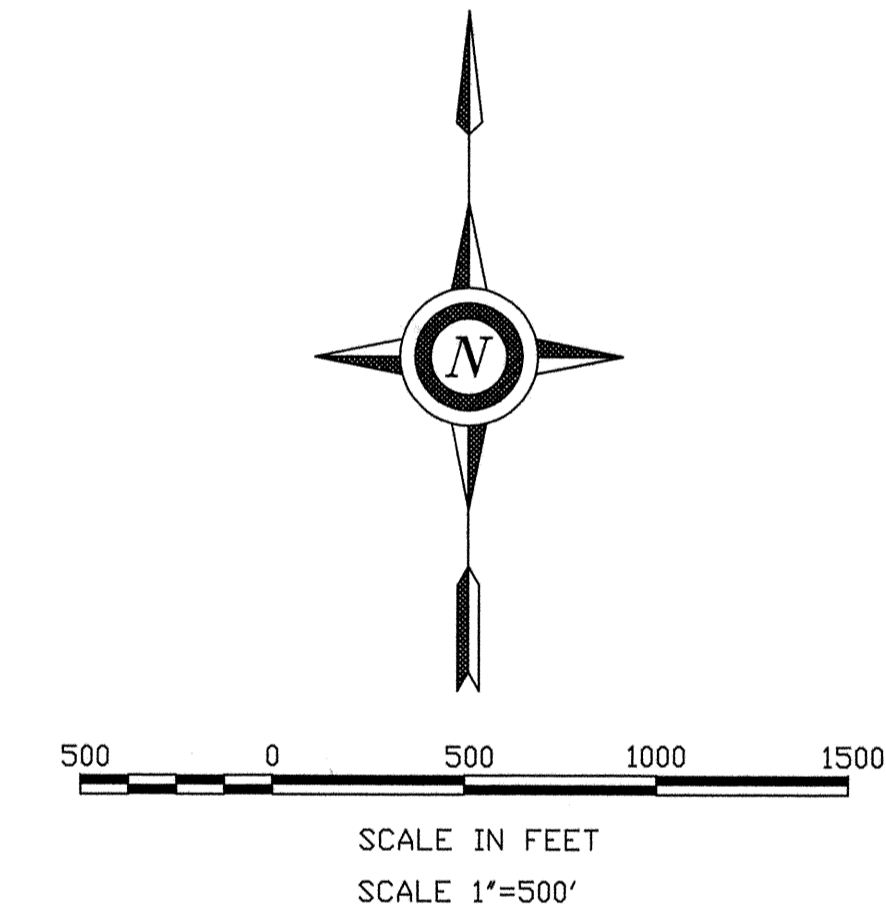


JACOB YOUNKER DITCH MAINTENANCE PROJECT 2015 SECTION 11 ALLEN TOWNSHIP

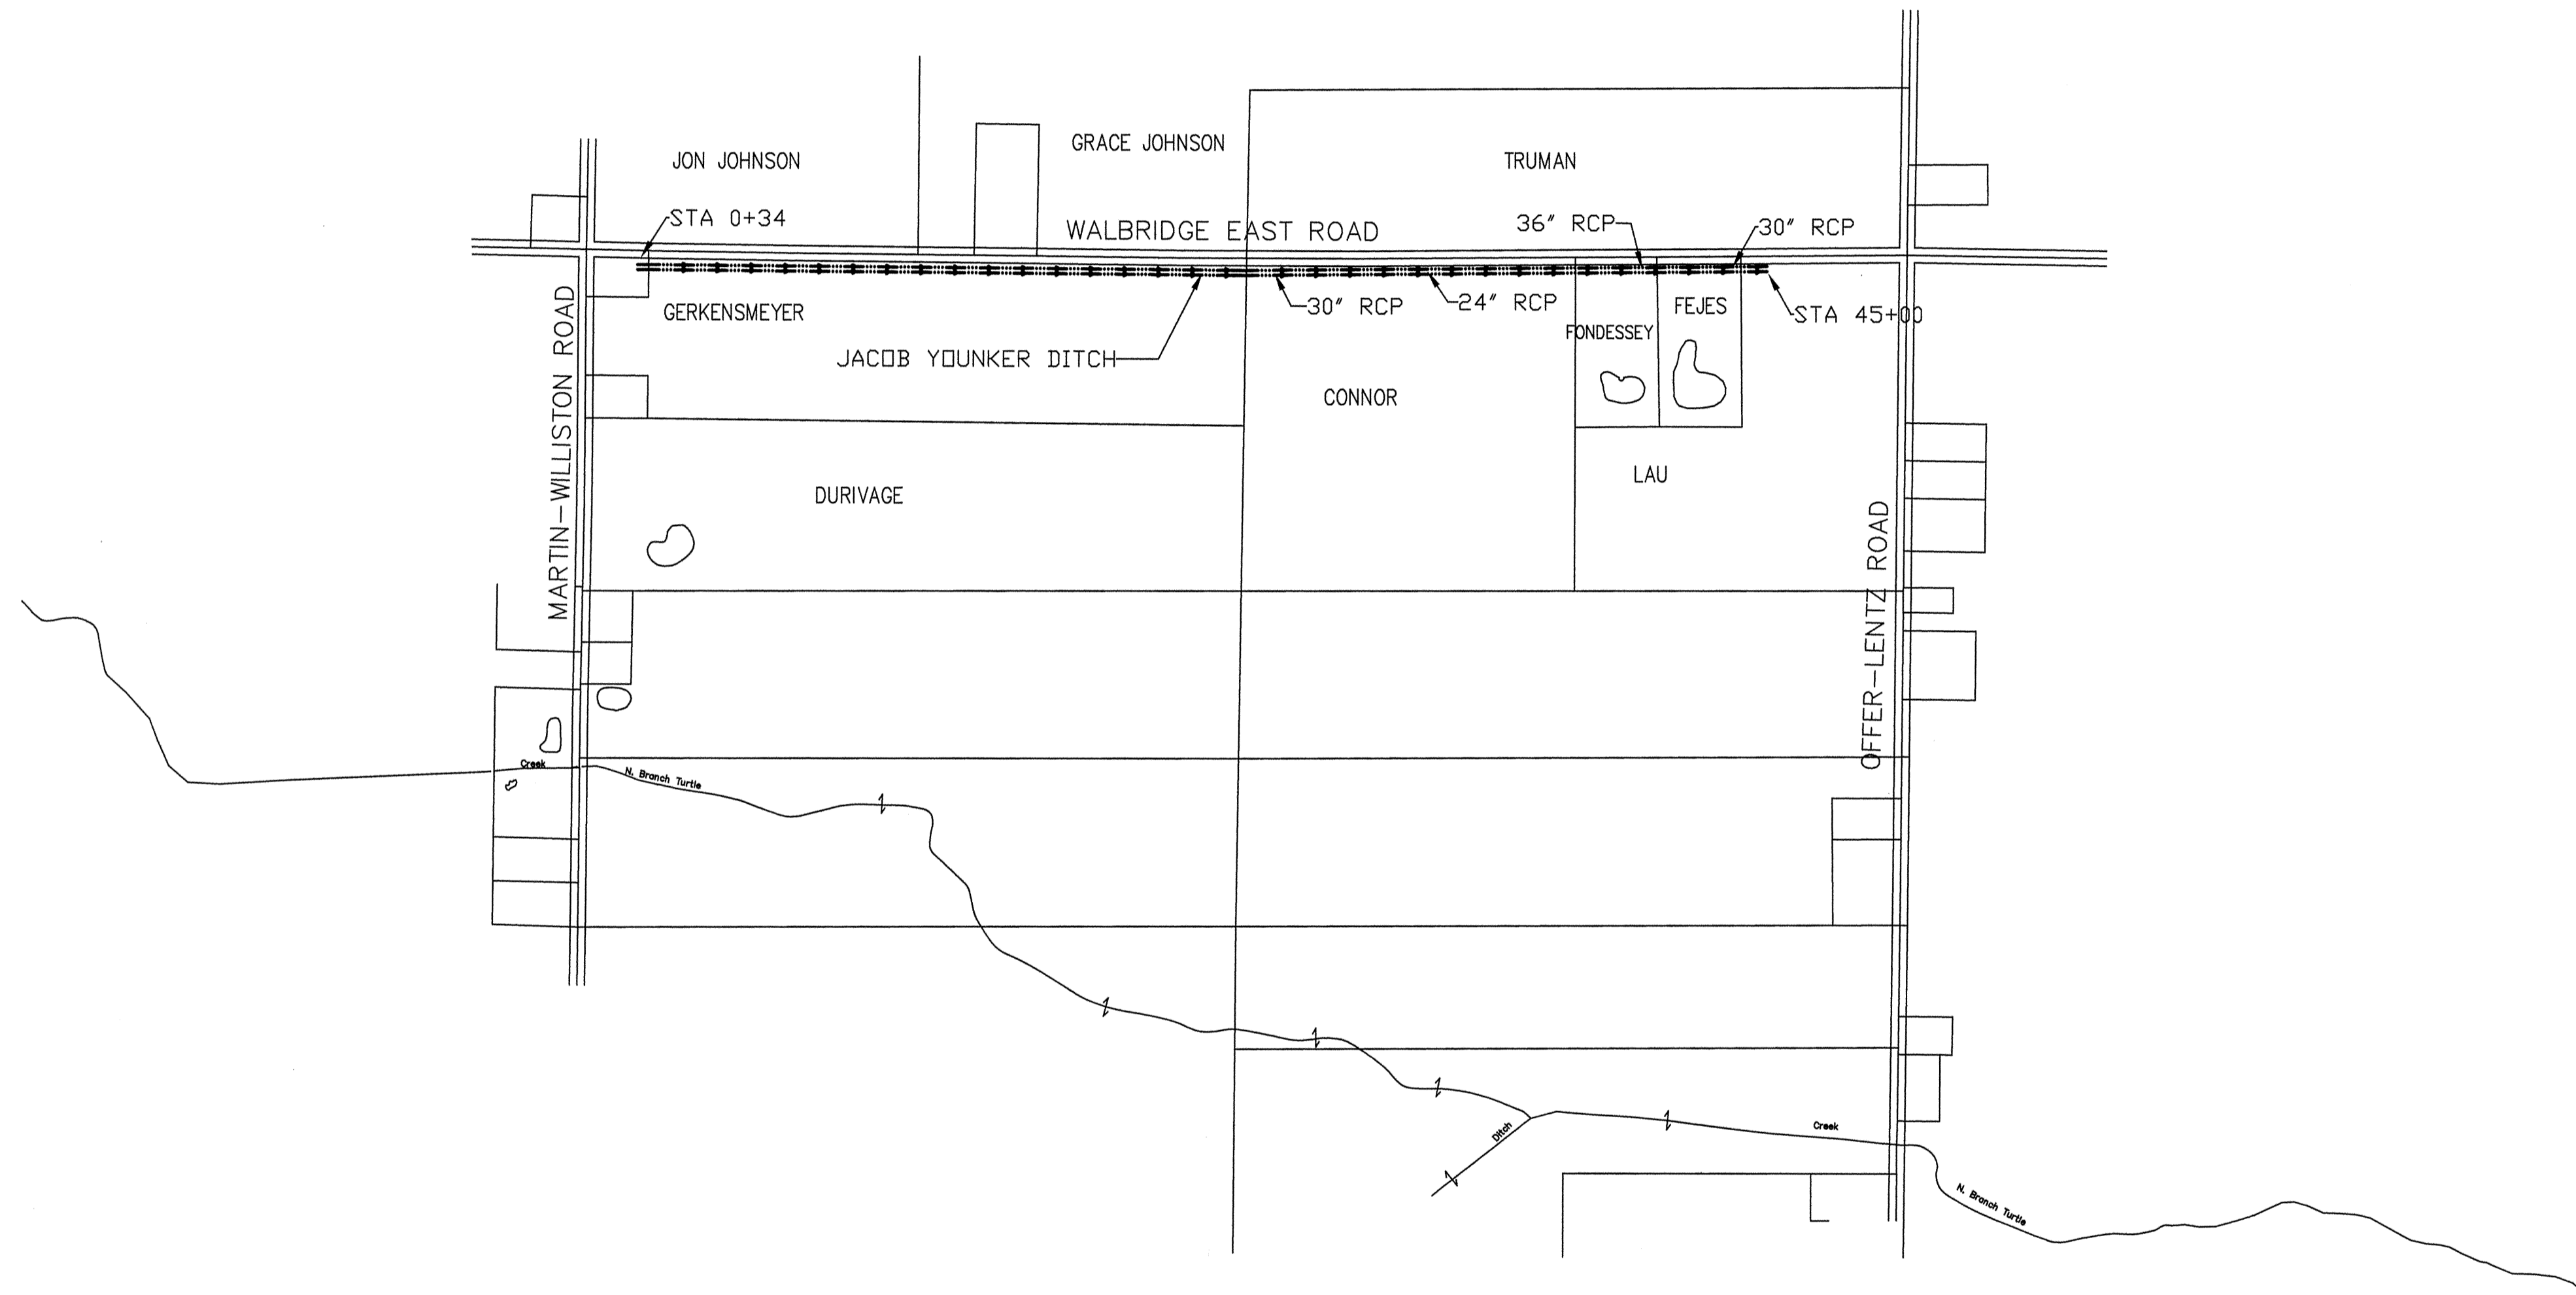

NOTE TO EXCAVATOR

Excavator must notify all utilities at least 48 hours and not more than 10 days prior to the planned commencement of excavation.

- OUPS member utilities will be contacted by calling oups (1-800-362-2764 or 811)
- Each Limited Basis Participant and the Ohio Oil and Gas Producers Underground Protection Service (1-800-925-0988) will be contacted by the excavator using the telephone number provided.

2 WORKING DAYS - 2 CALLS
BEFORE YOU DIG

CALL TOLL FREE **800-362-2764** or **811**

OHIO UTILITIES PROTECTION SERVICE



CALL TOLL FREE **800-925-0988**

Ohio Oil and Gas Producers Underground Protection Service (OOPUS)







I HEREBY APPROVE THESE PLANS.

Ronald P. Lajti, Jr.
RONALD P. LAJTI, JR., P.E., P.S.
OTTAWA COUNTY ENGINEER

1/7/16
DATE
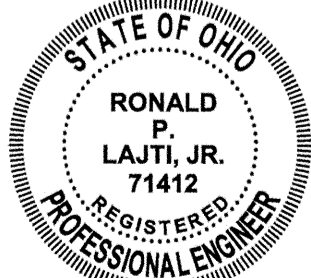
<p style="font-size: 2em; margin: 0;">JACOB YOUNKER DITCH</p> <p style="margin: 0;">MAINTENANCE PROJECT</p> <p style="font-size: 1.2em; margin: 0;">OTTAWA SOIL & WATER CONSERVATION DISTRICT</p>	<p style="margin: 0;">DATE</p> <p style="margin: 0;">10/2015</p> <p style="margin: 0;">DATE</p> <p style="margin: 0;">10/2015</p>
<p style="margin: 0;">Designed</p> <p style="margin: 0;">MICHAEL GARGAC</p> <p style="margin: 0;">Drawn</p> <p style="margin: 0;">MICHAEL GARGAC</p> <p style="margin: 0;">Revised</p> <p style="margin: 0;">Checked</p>	<p style="margin: 0;">Approved</p> <p style="margin: 0;">Title</p> <p style="margin: 0;">Construction</p> <p style="margin: 0;">Approved</p> <p style="margin: 0;">Title</p>
<p style="margin: 0;">CAD FILE I.D.</p> <p style="margin: 0;">DRAWING NUMBER</p>	
<p style="margin: 0;">Sheet <u>1</u> of <u>2</u></p>	

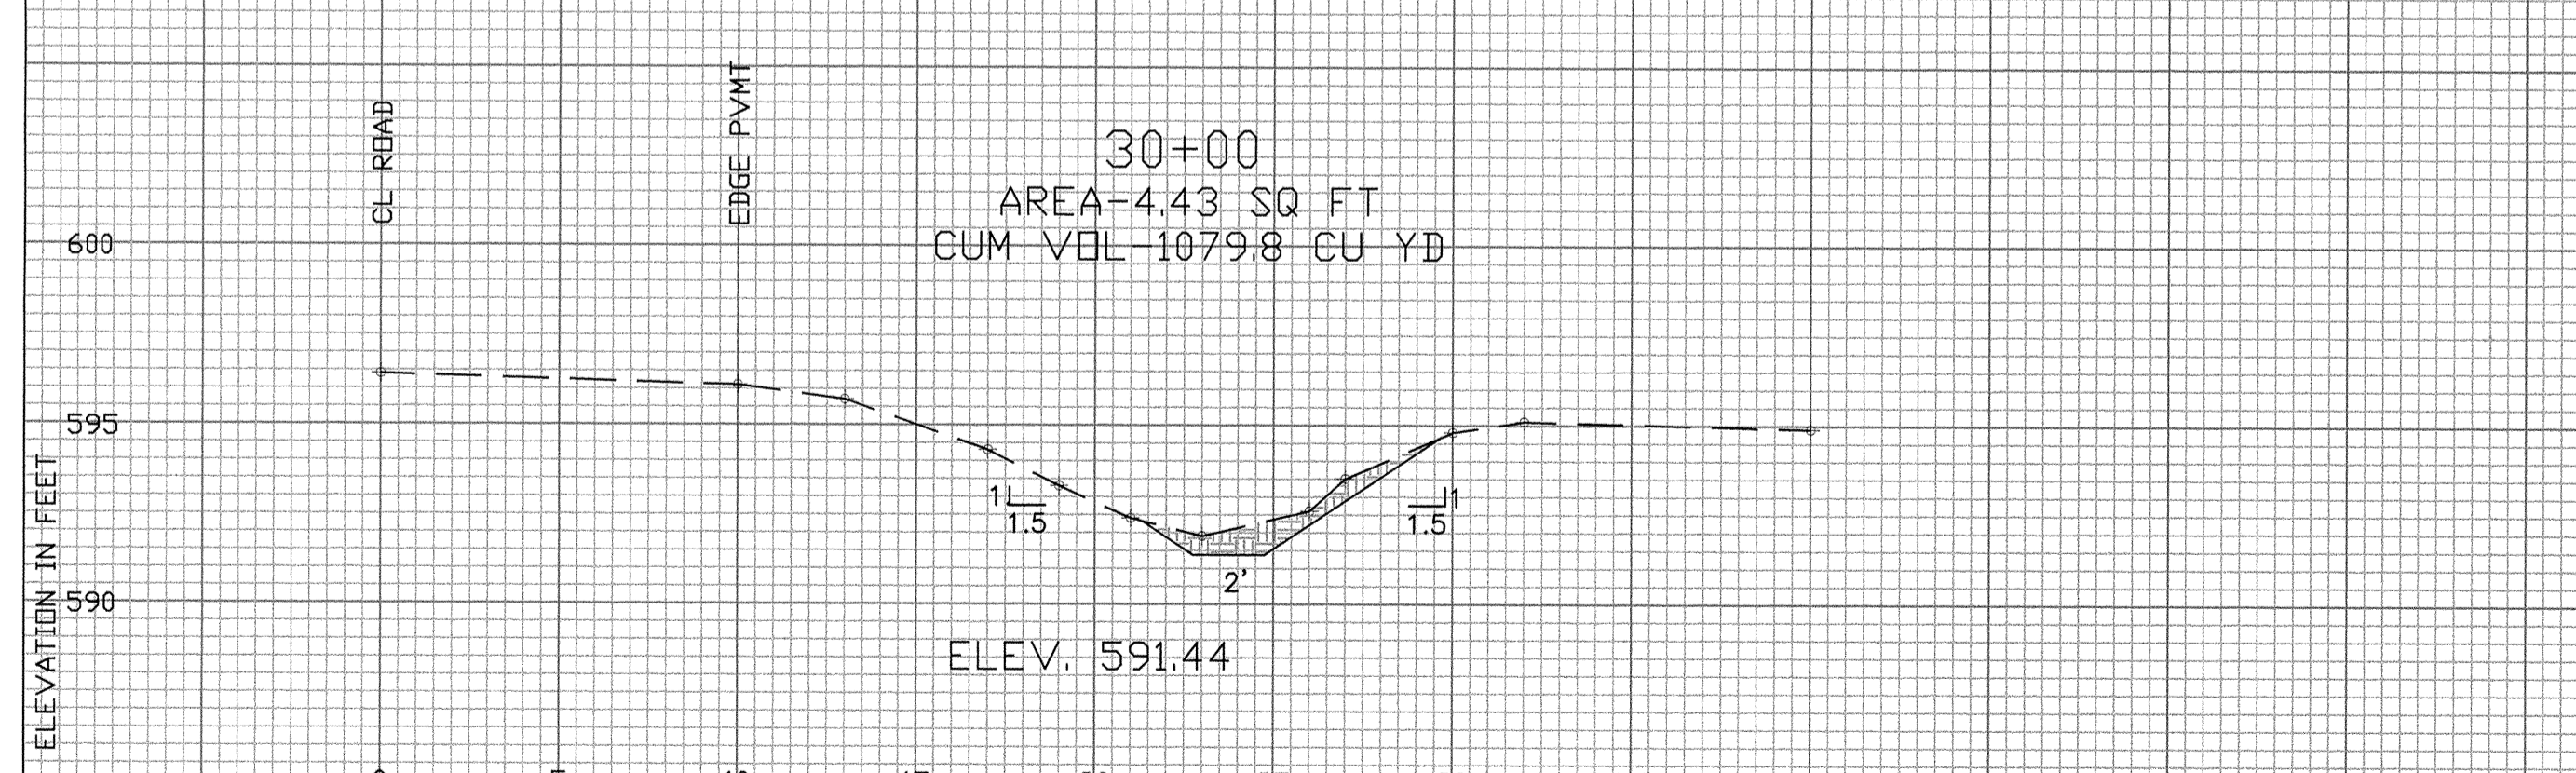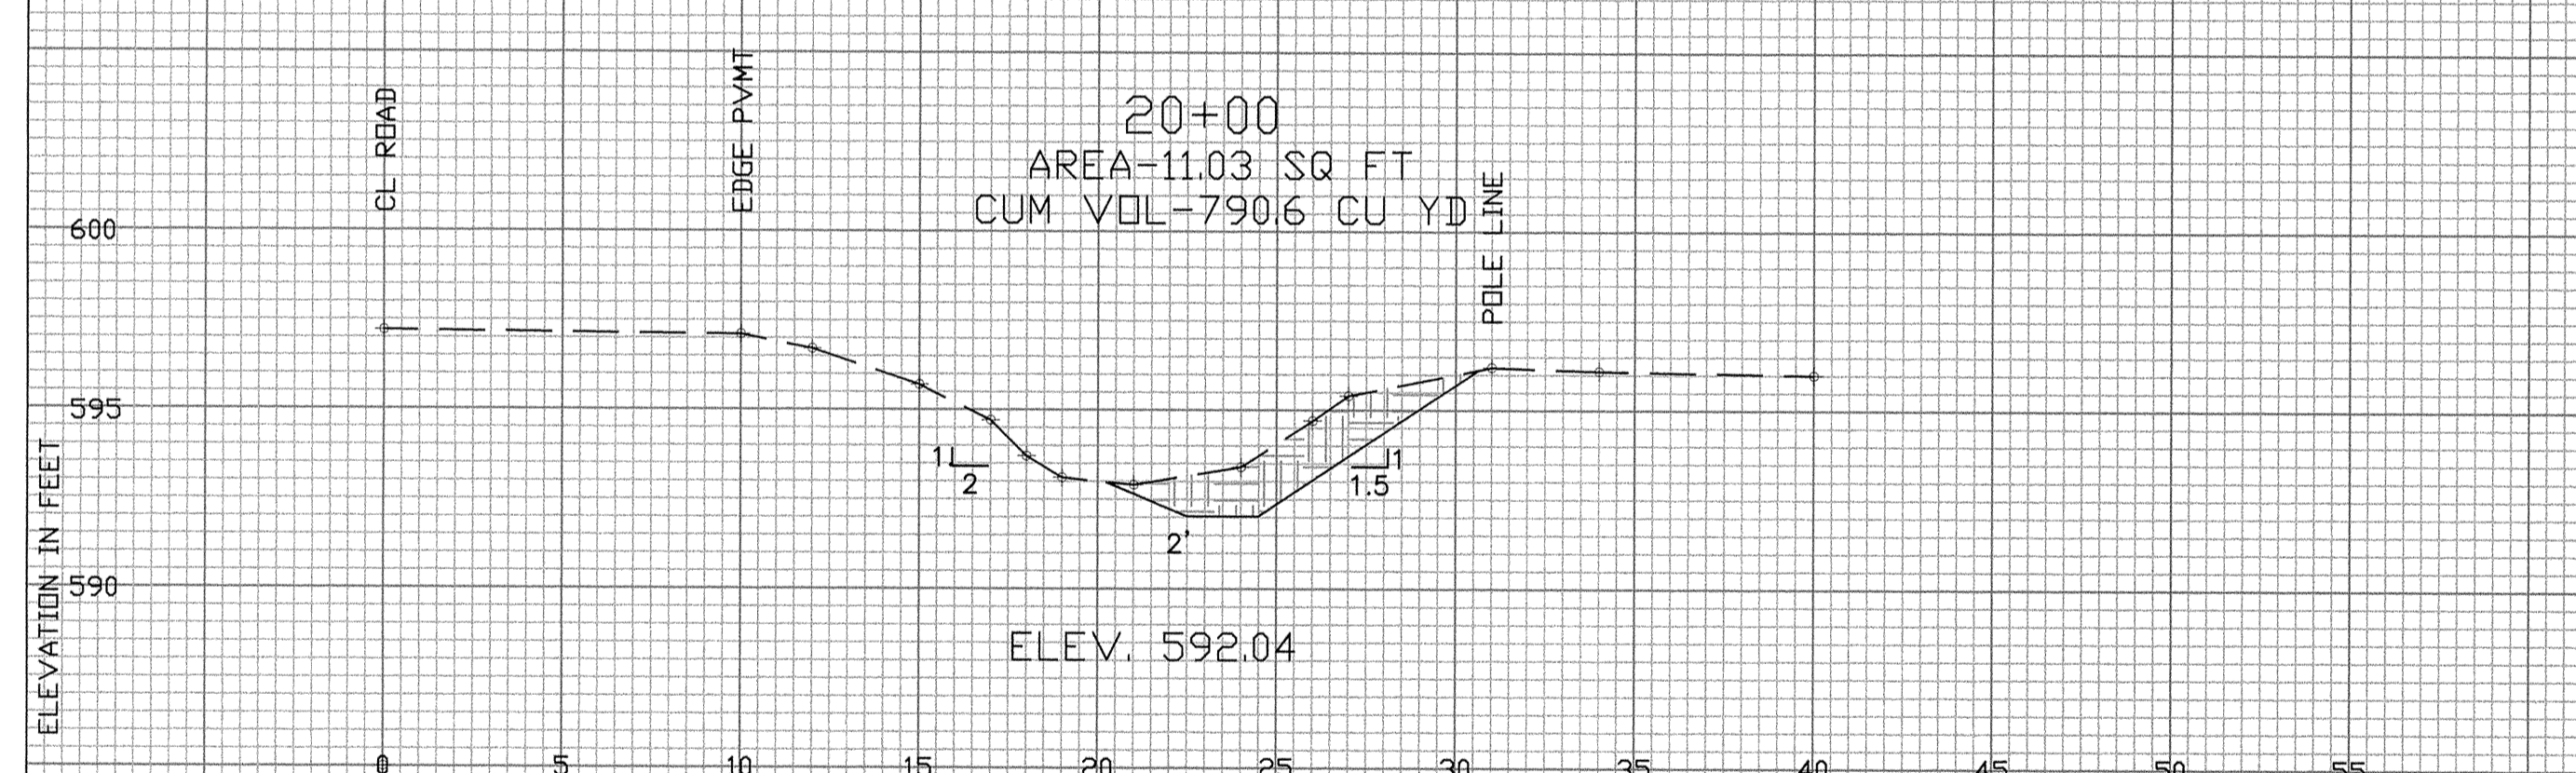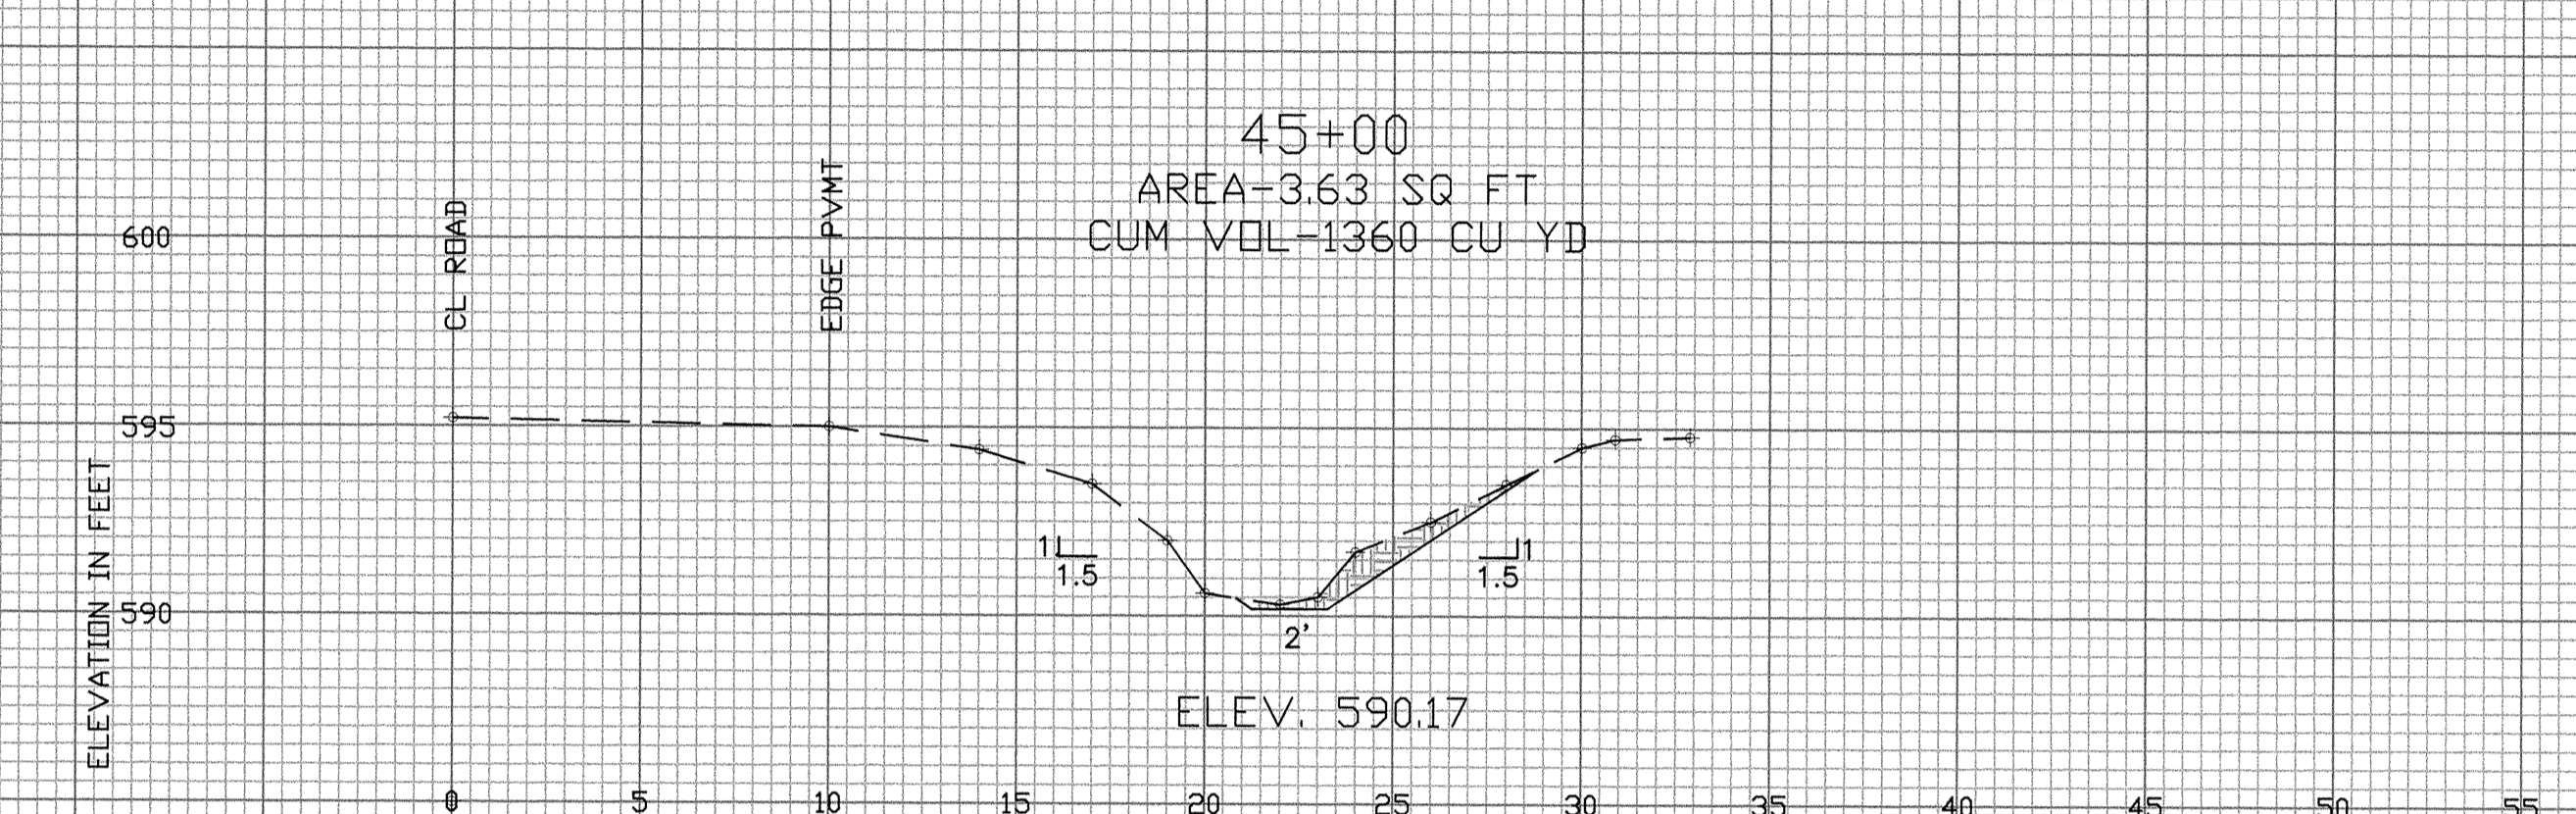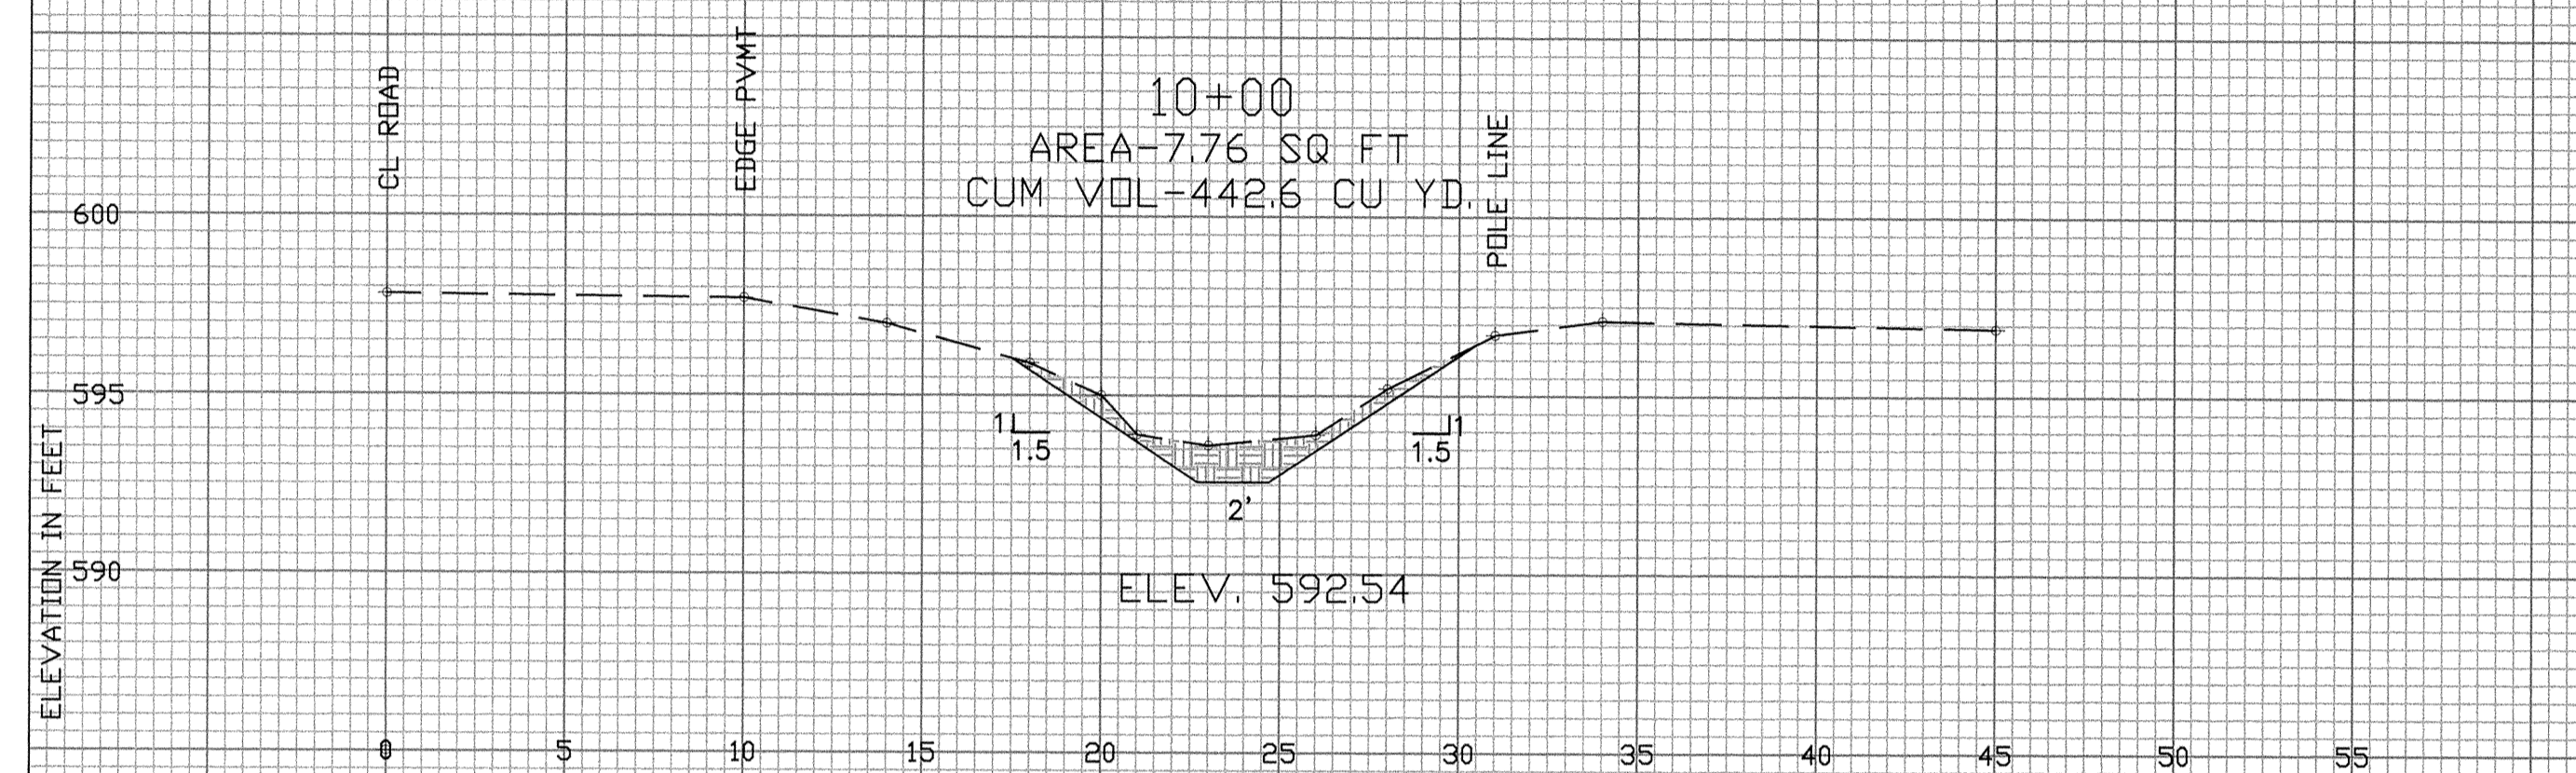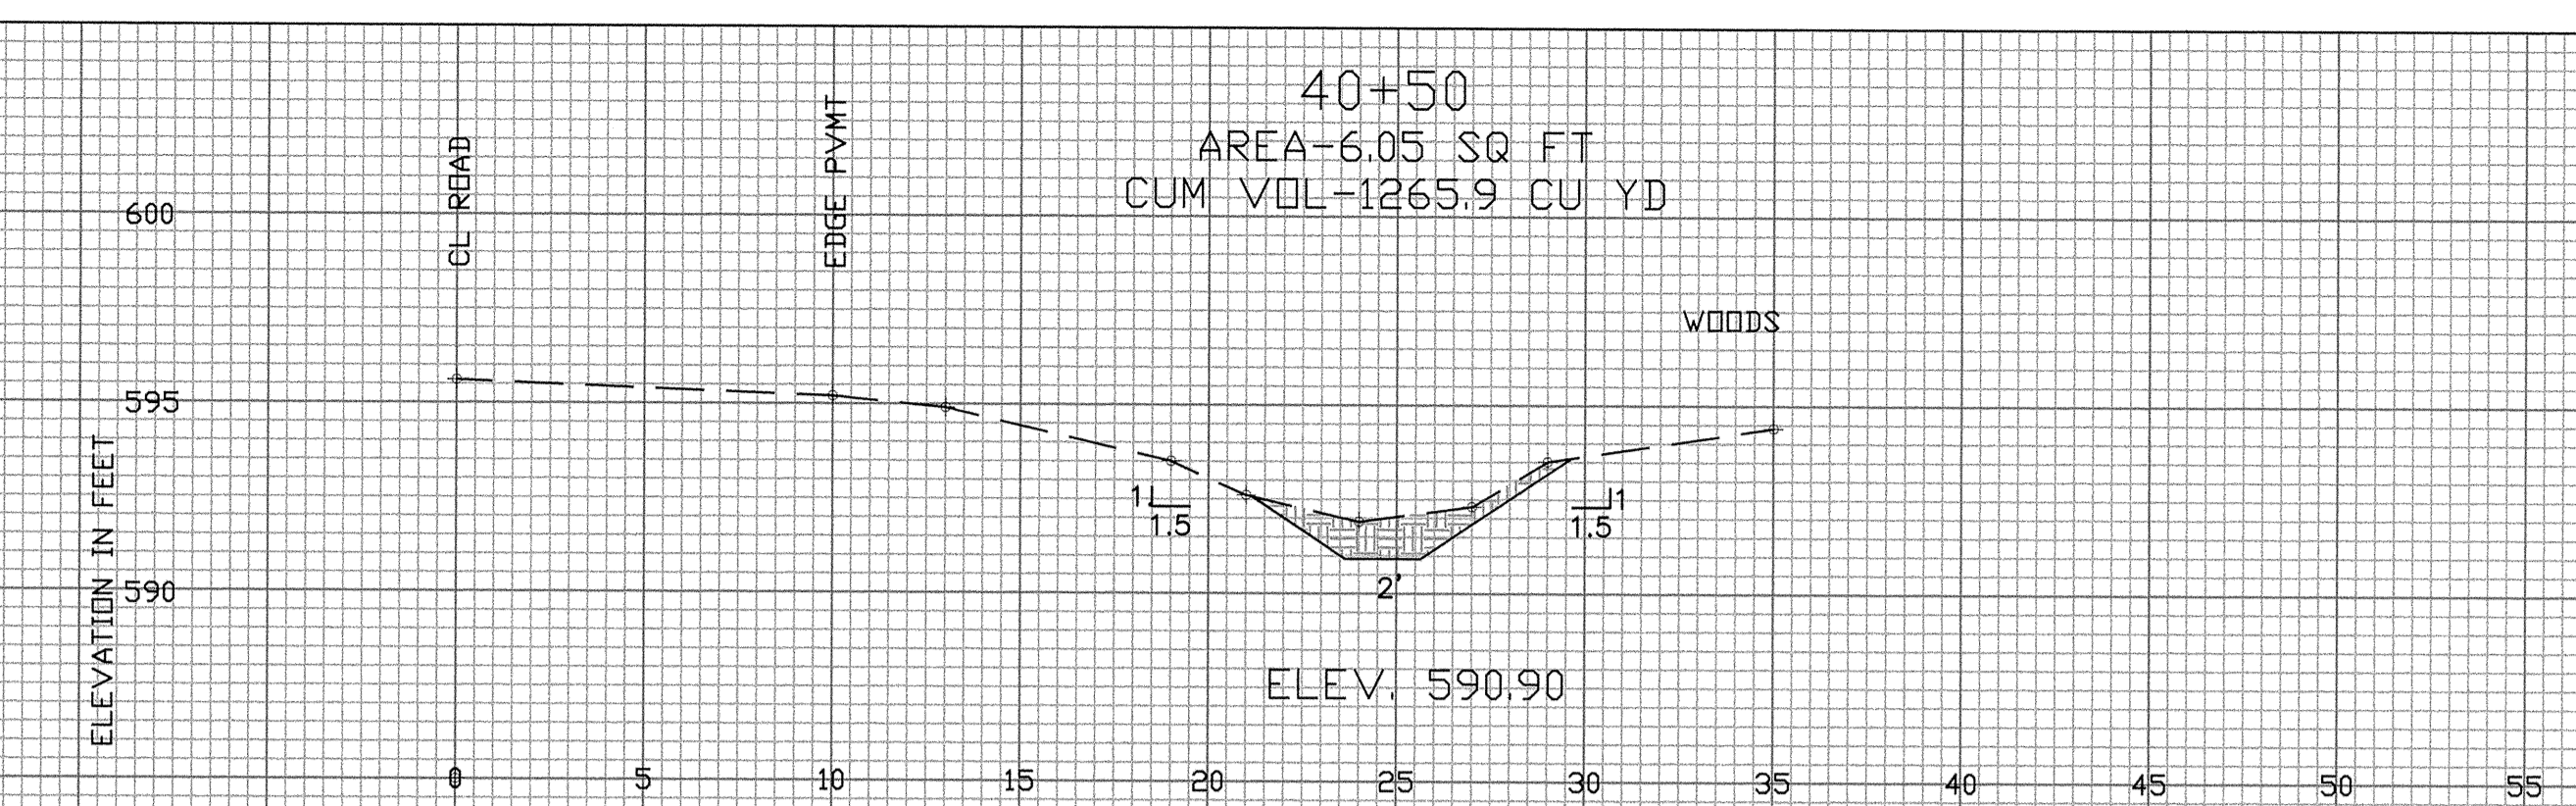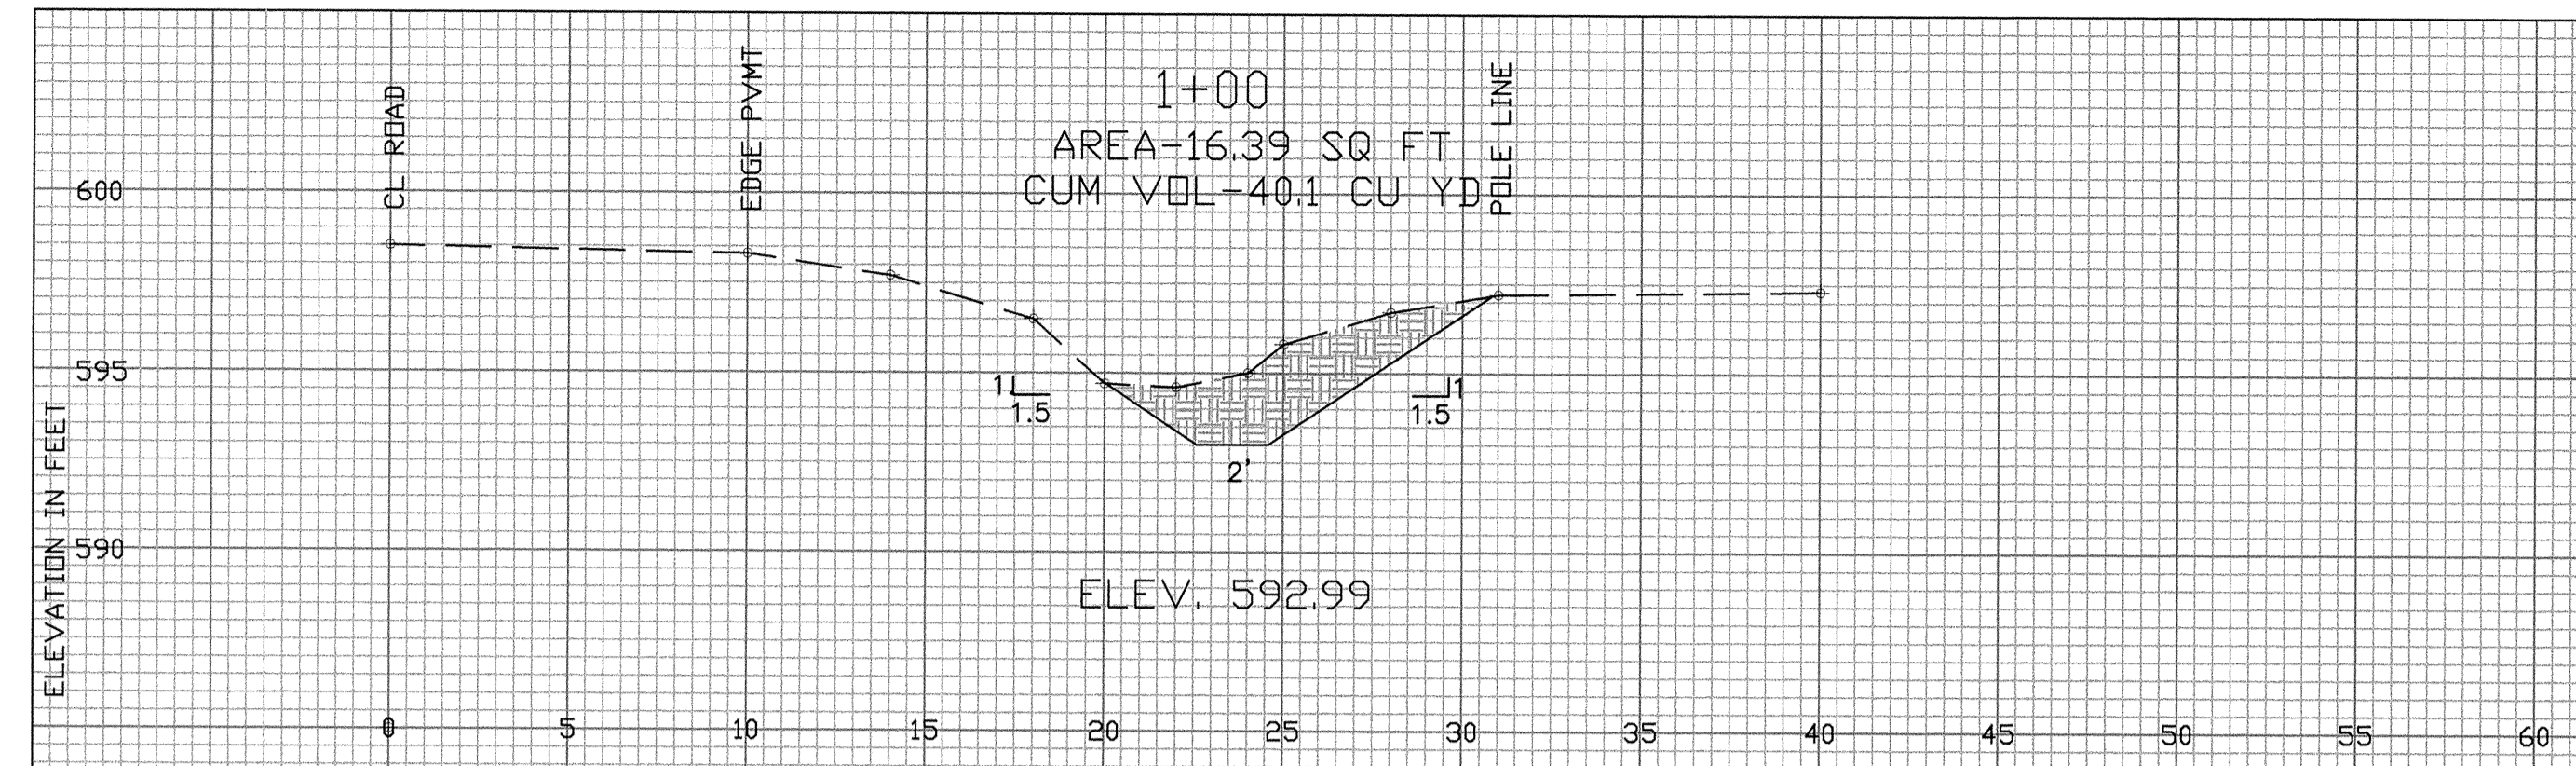

PROJECT TOTAL 1360 CUBIC YARDS OF EXCAVATION
FROM STA 0+34-45+00

NOTE: ALL CROSS SECTIONS VIEWED LEFT TO RIGHT LOOKING
DOWNSTREAM IN THE DIRECTION OF INCREASING STATIONS

DATE	DATE
Approved	02/2015
Title	02/2015
Const. Approved	
Title	
Designed	Michael Garza
Drawn	Michael Garza
Traced	
Checked	

JACOB YOUNKER DITCH
MAINTENANCE PROJECT
OTTAWA SOIL & WATER CONSERVATION DISTRICT

CAD FILE I.D.
DRAWING NUMBER
Sheet 2 of 2