
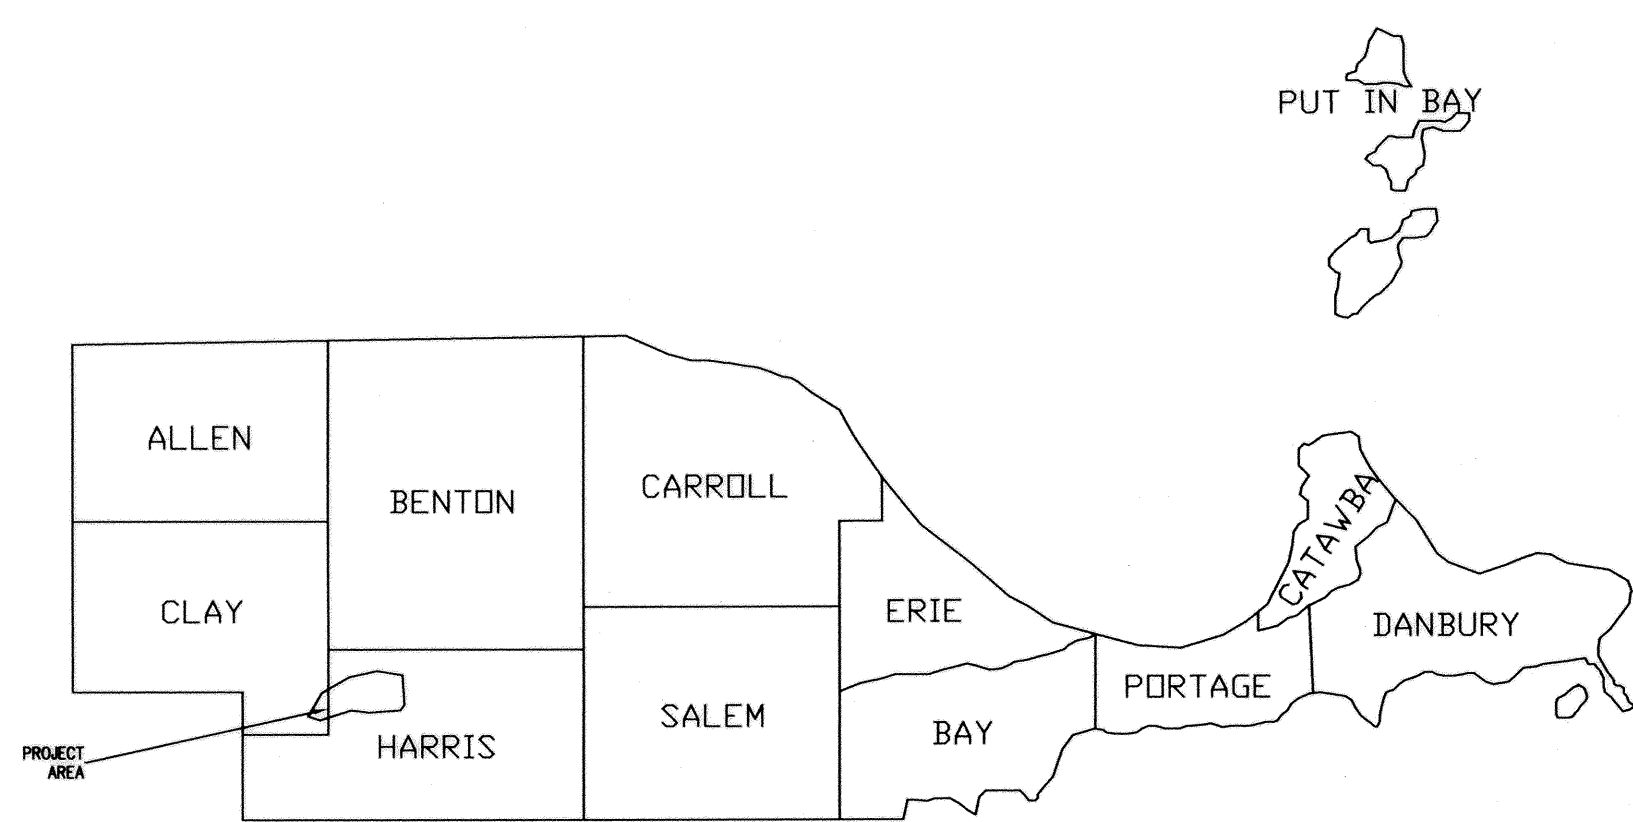
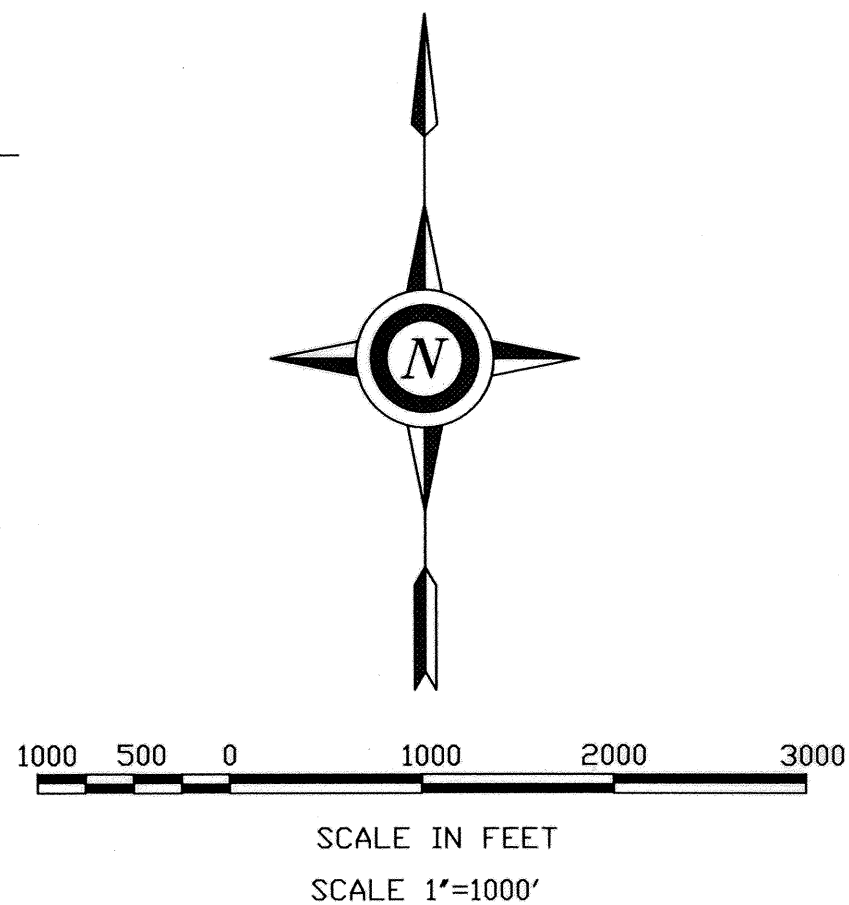


LACARPE CREEK & CUT-OFF

MAINTENANCE PROJECT 2013

SECTION 12 CLAY TWP & SECTIONS 4, 5, 7, 8 & 9 HARRIS TWP

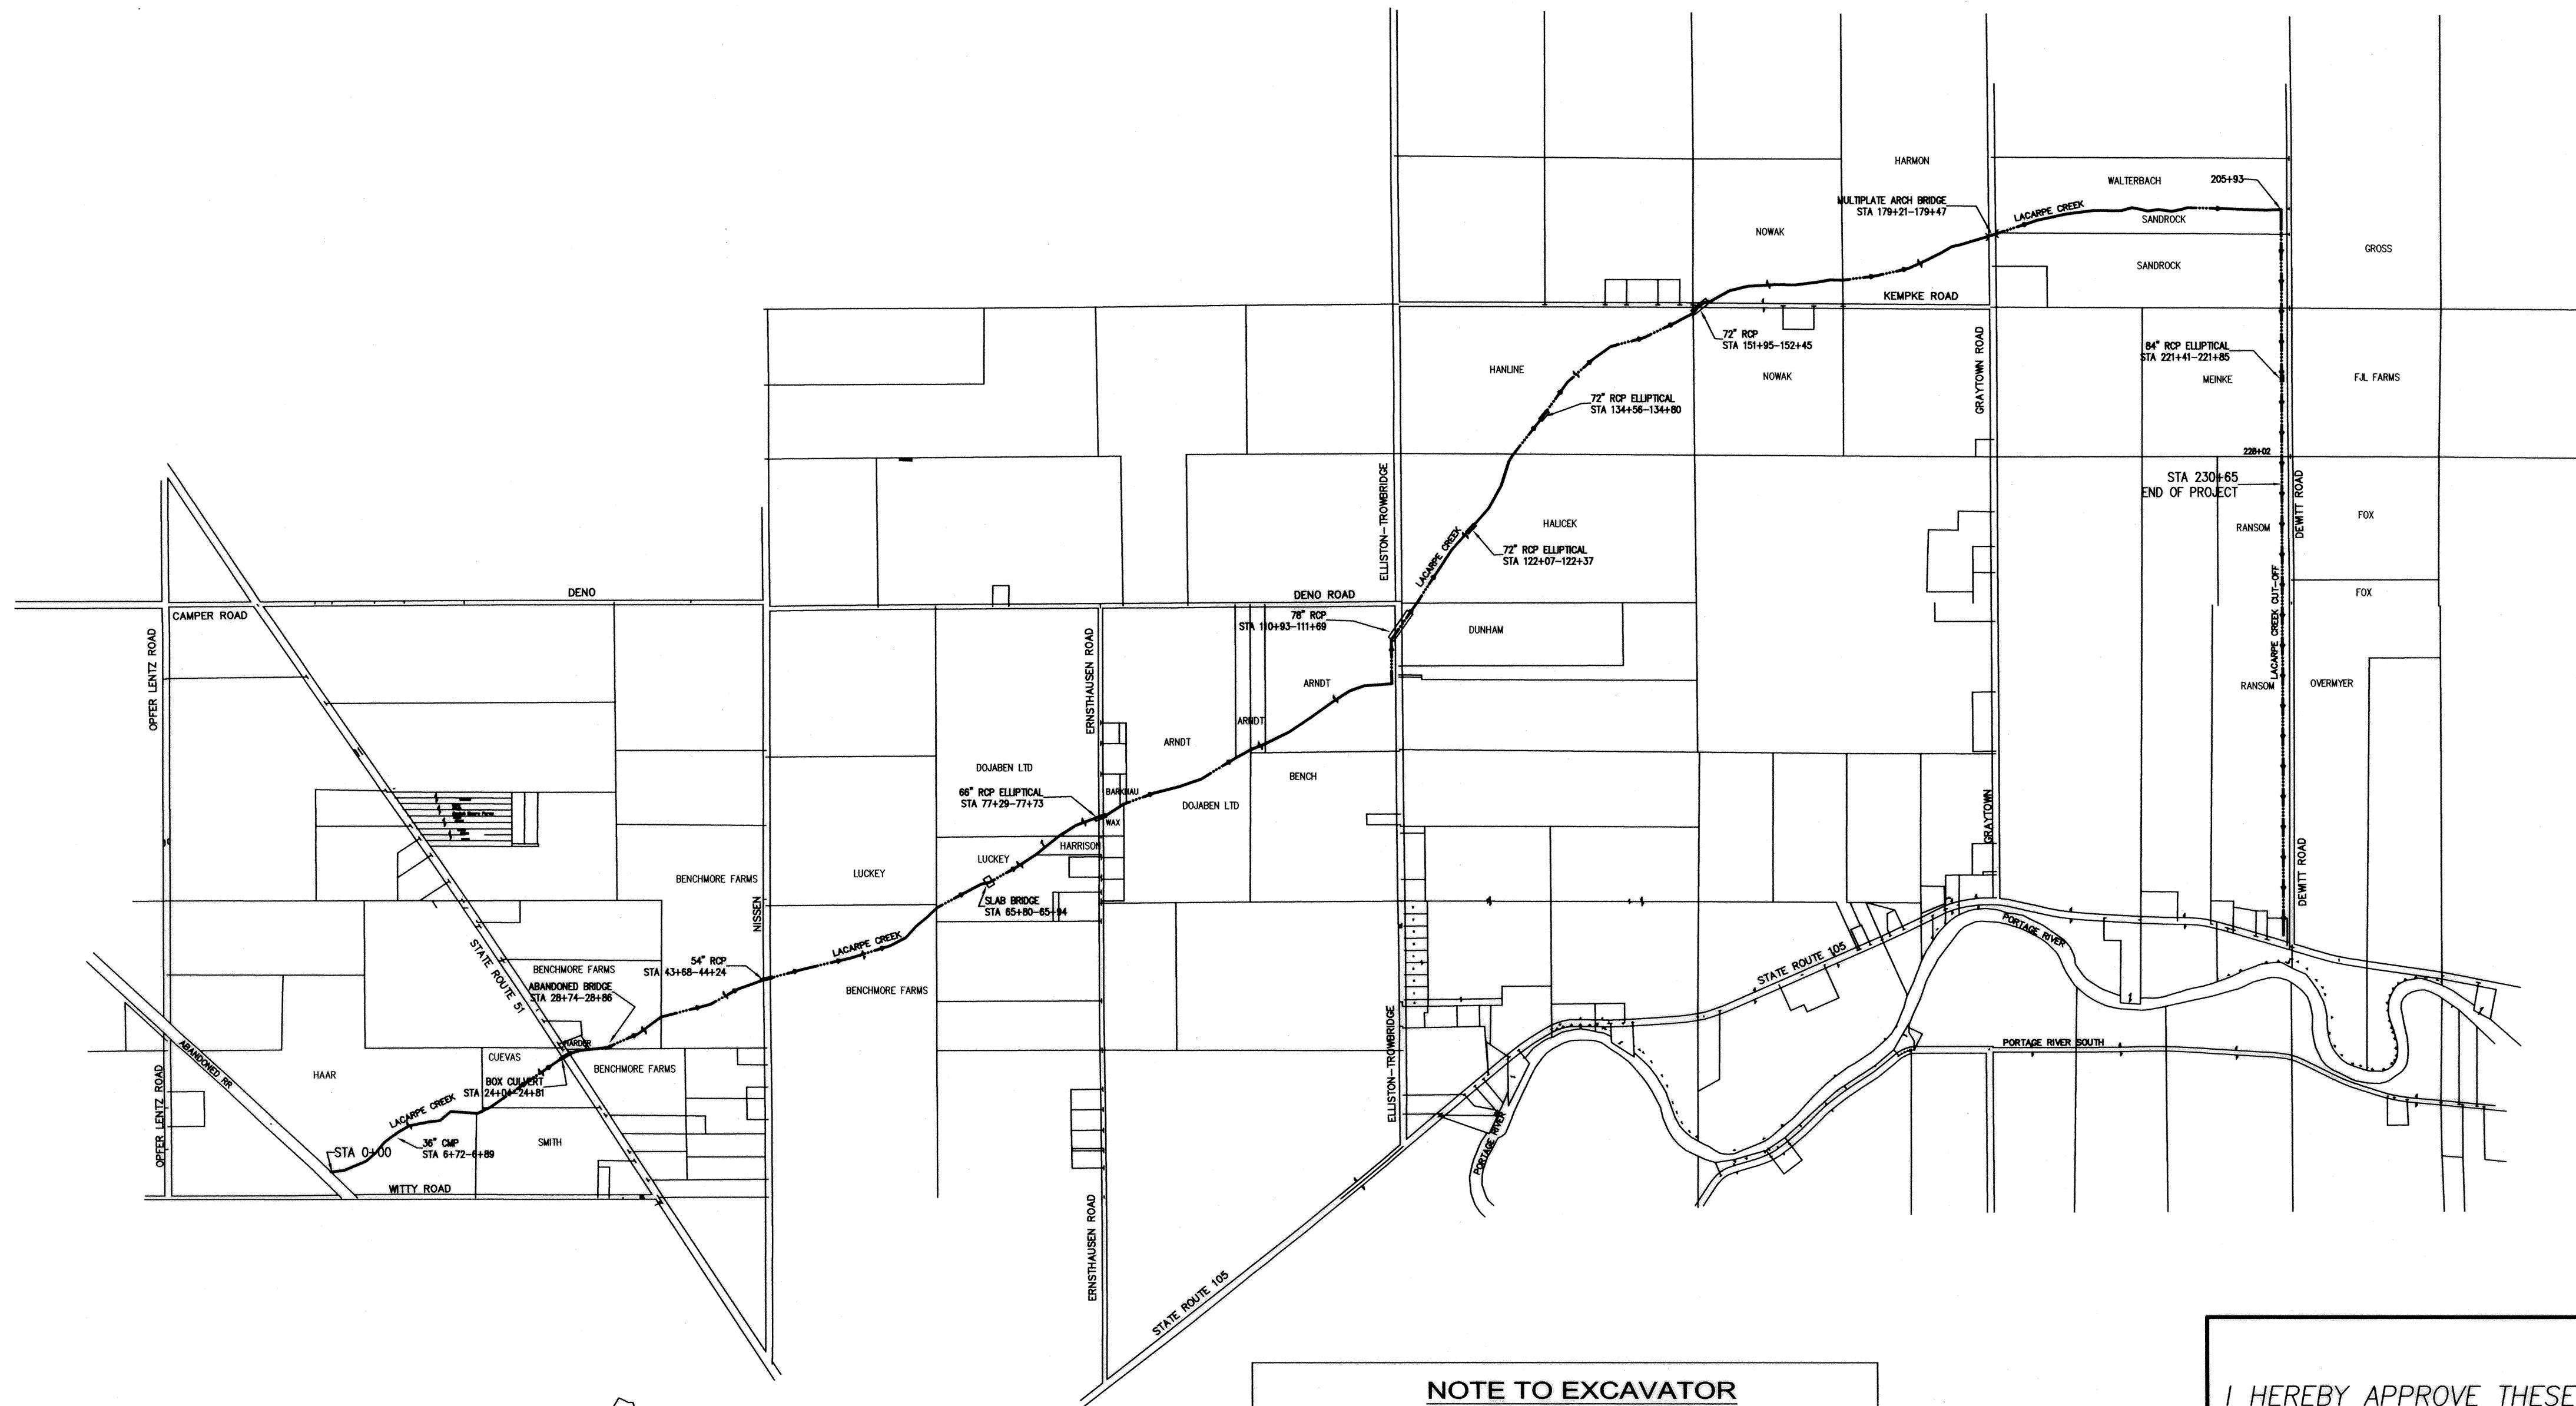

NOTE TO EXCAVATOR
 Excavator must notify all utilities at least 48 hours and not more than 10 days prior to the planned commencement of excavation.

1. OUPS member utilities will be contacted by calling oups (1-800-362-2764 or 811)
2. Each Limited Basis Participant and the Ohio Oil and Gas Producers Underground Protection Service (1-800-925-0988) will be contacted by the excavator using the telephone number provided.

2 WORKING DAYS - 2 CALLS
BEFORE YOU DIG
 CALL TOLL FREE 800-362-2764 or 811
 OHIO UTILITIES PROTECTION SERVICE
 CALL TOLL FREE 800-925-0988
 Ohio Oil and Gas Producers Underground Protection Service (OUPPS)

I HEREBY APPROVE THESE PLANS.









David A. Brunkhorst
 DAVID A. BRUNKHORST, P.E., R.S.
 OTTAWA COUNTY ENGINEER

10/31/13
 DATE

STATE OF OHIO
 DAVID ALBERT BRUNKHORST
 6314
 REGISTERED SURVEYOR

STATE OF OHIO
 DAVID ALBERT BRUNKHORST
 38610
 REGISTERED PROFESSIONAL ENGINEER

DATE	9/20/13	Approved	MICHAEL GARGAC
DATE	9/20/13	Title	MICHAEL GARGAC
		Construction Approved	
		Title	
LACARPE CREEK & CUT-OFF			
HARMON PETITION MAINTENANCE PROJECT			
OTTAWA SOIL & WATER CONSERVATION DISTRICT			
CAD FILE I.D.			
DRAWING NUMBER			
Sheet 1 of 4			

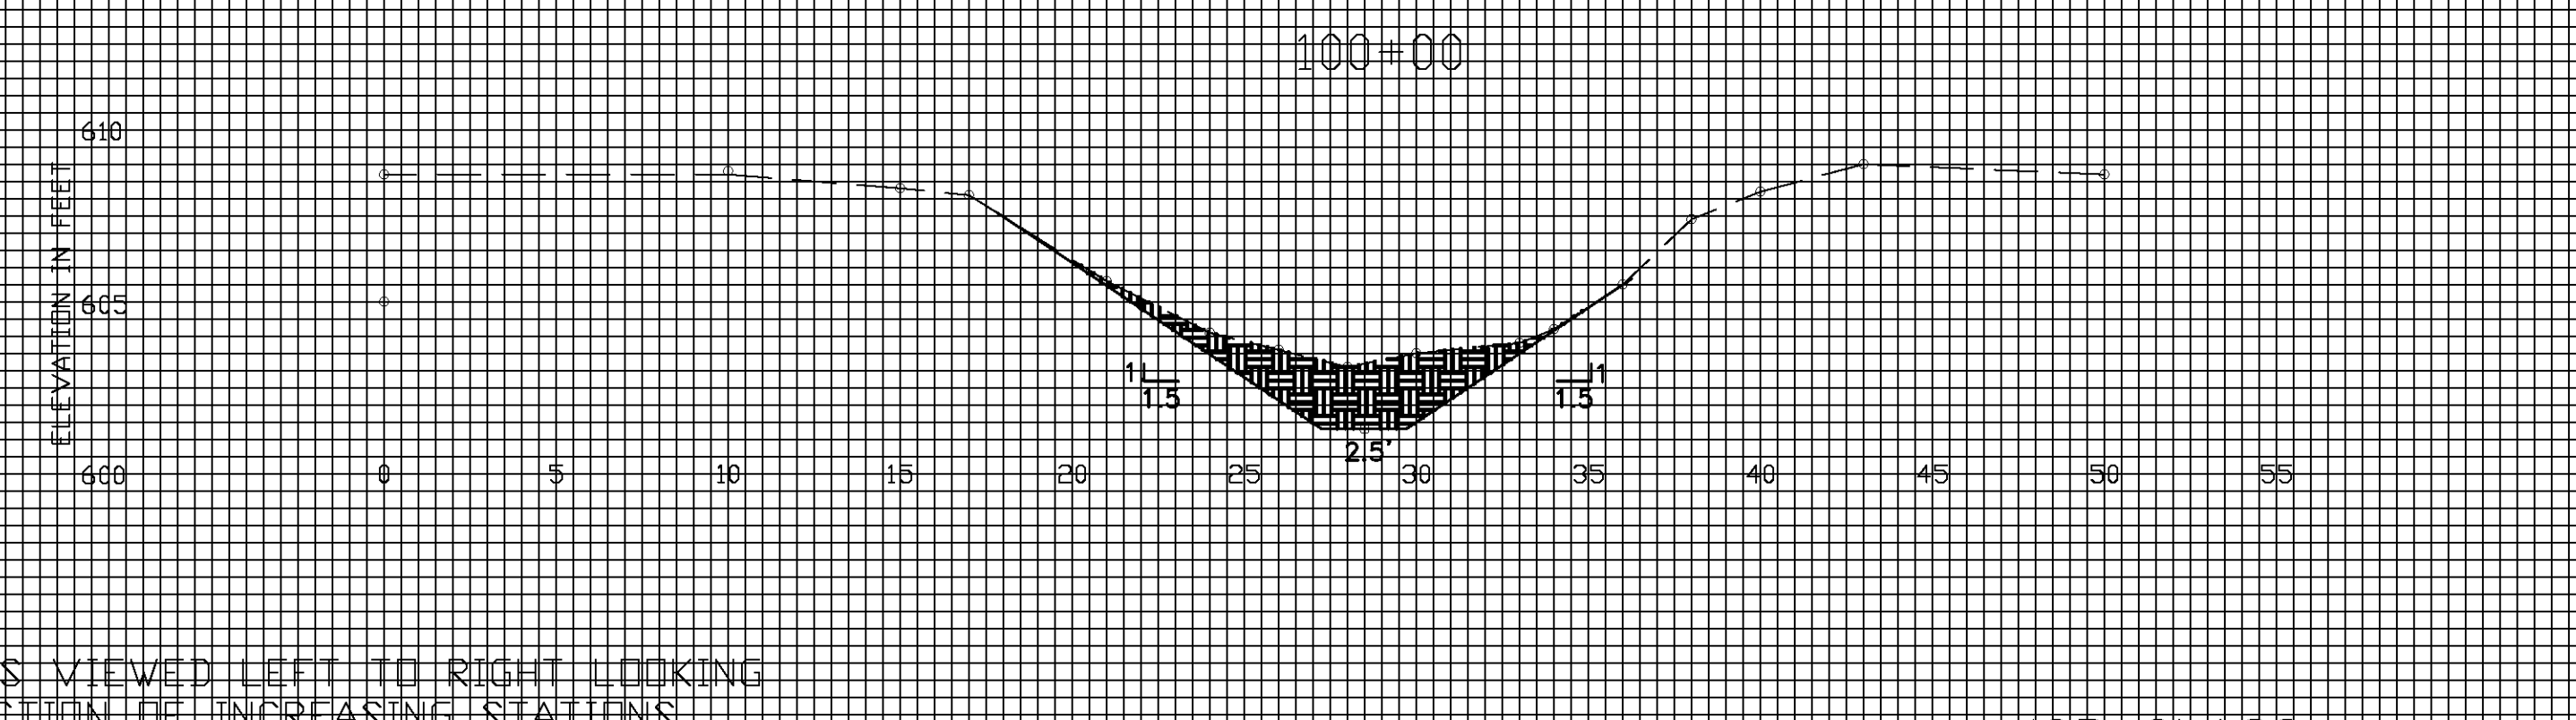
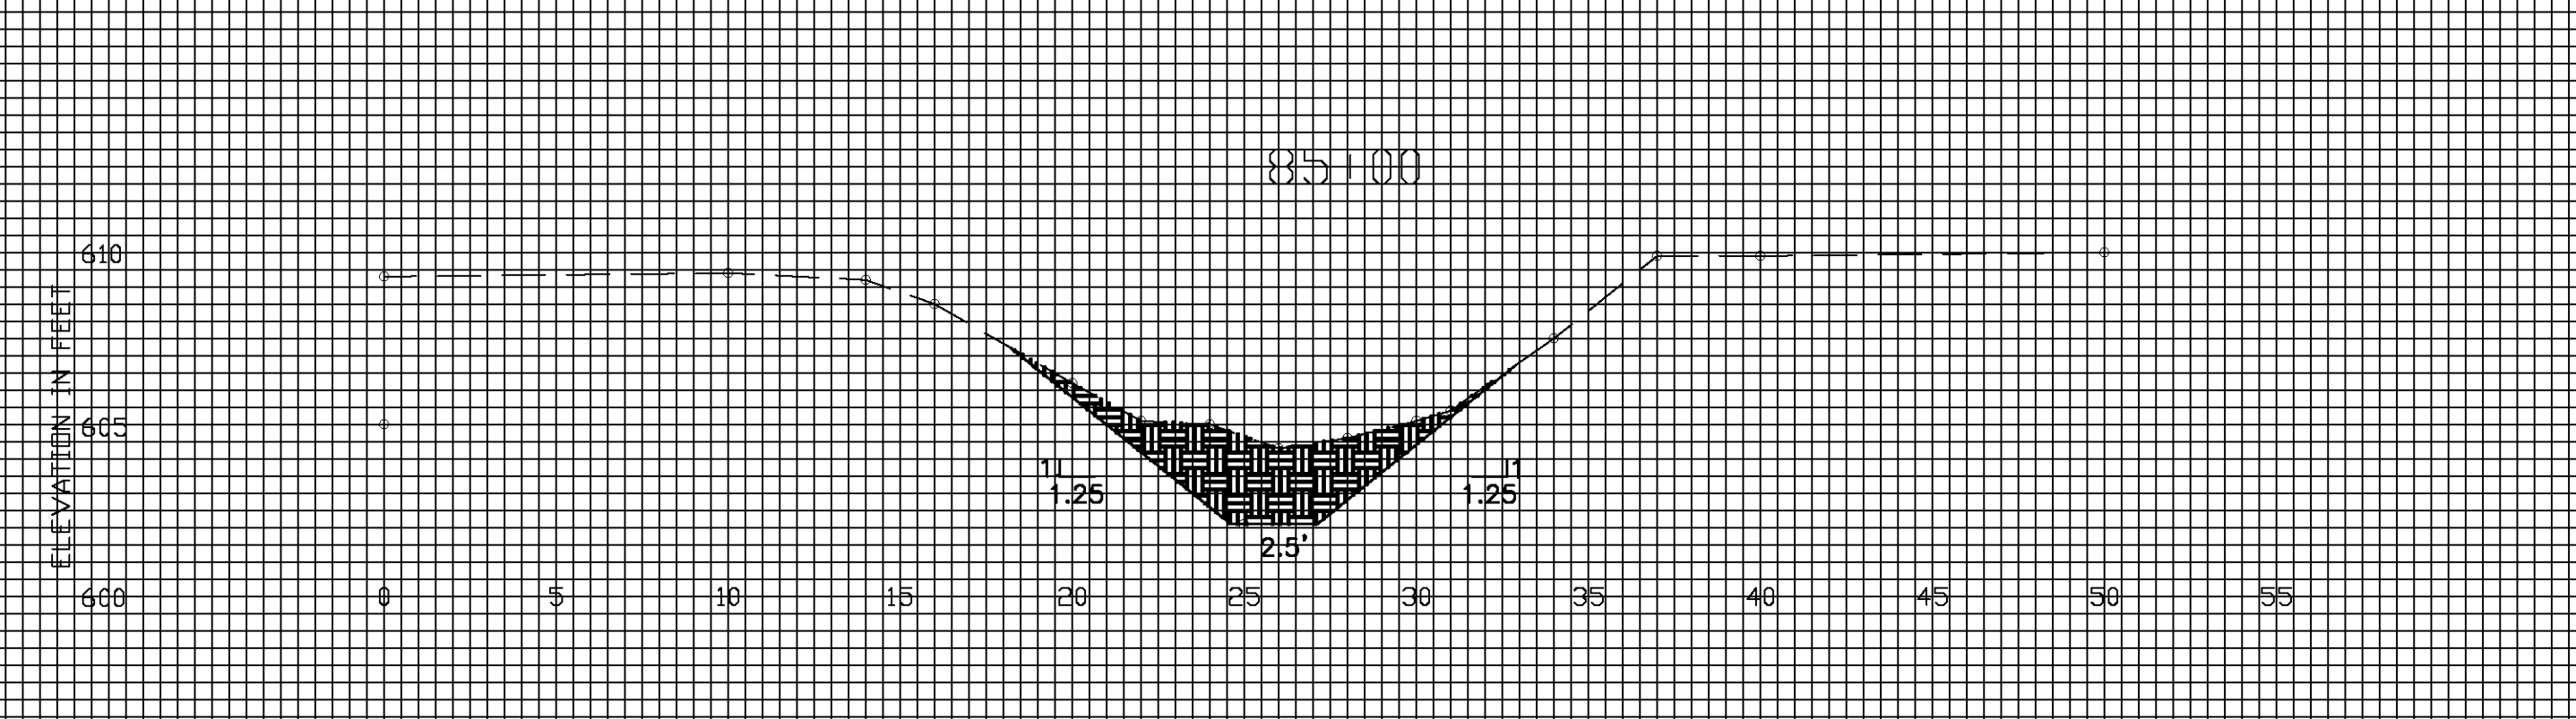
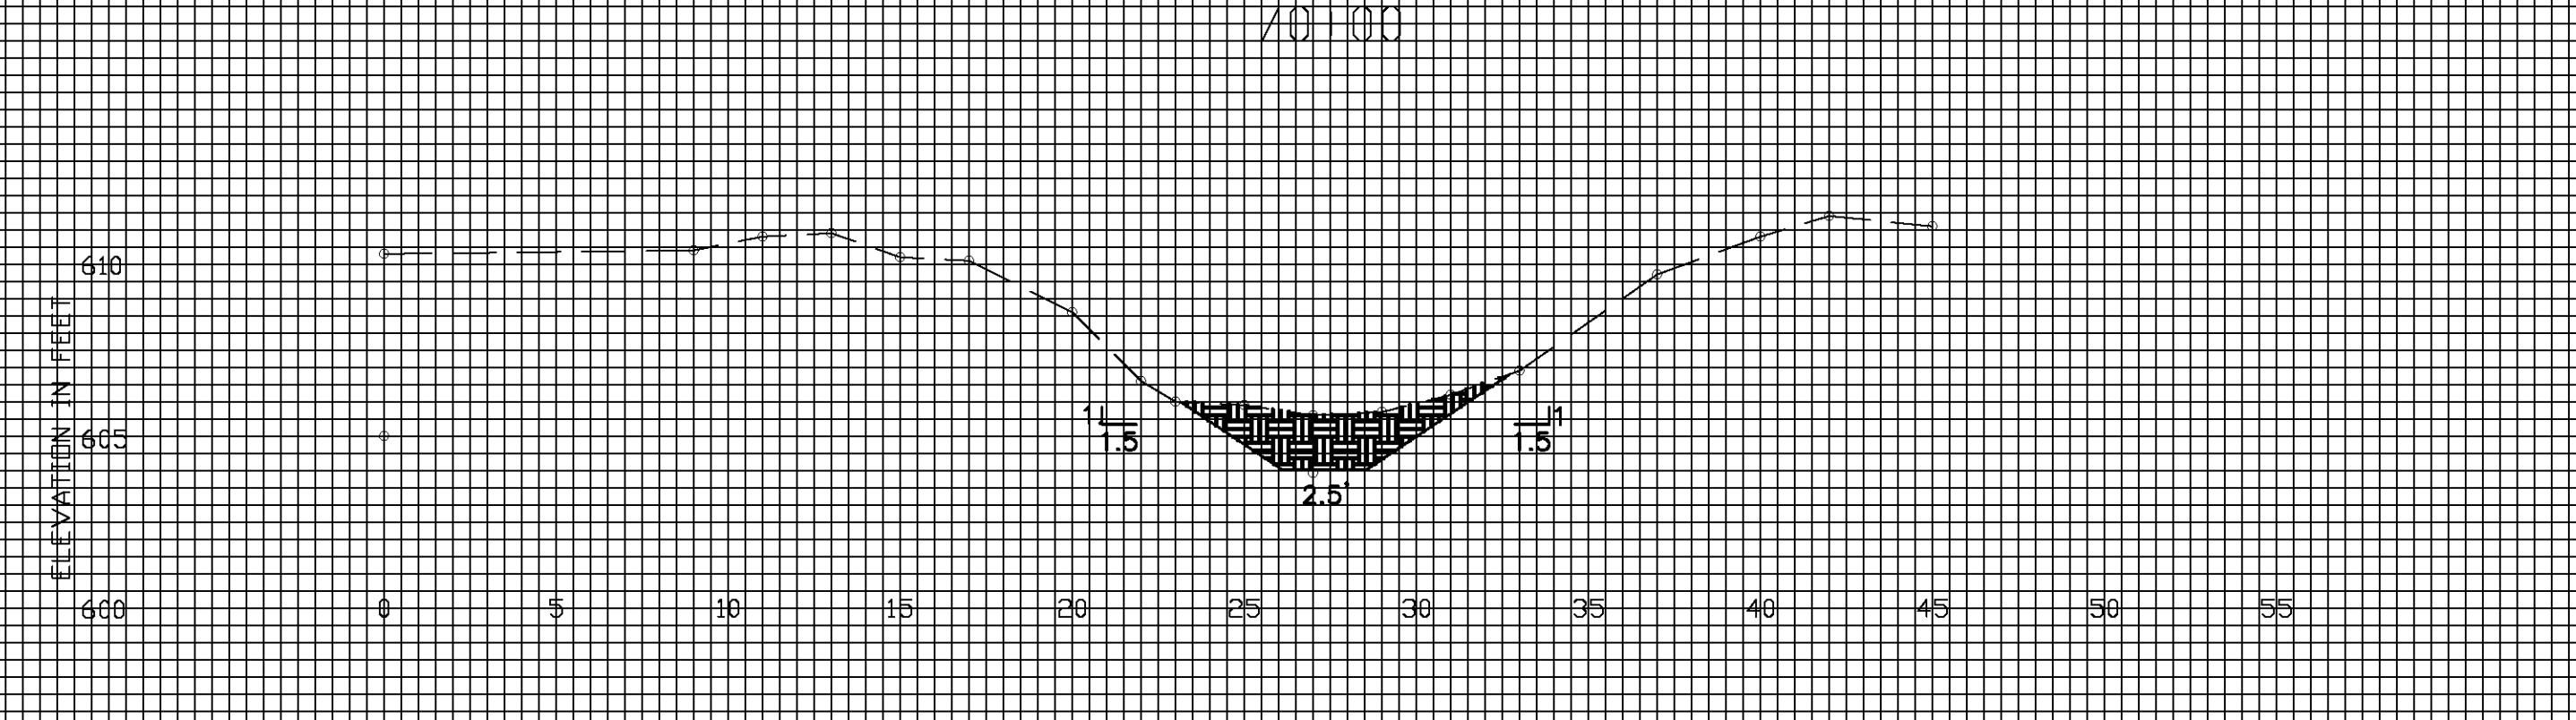
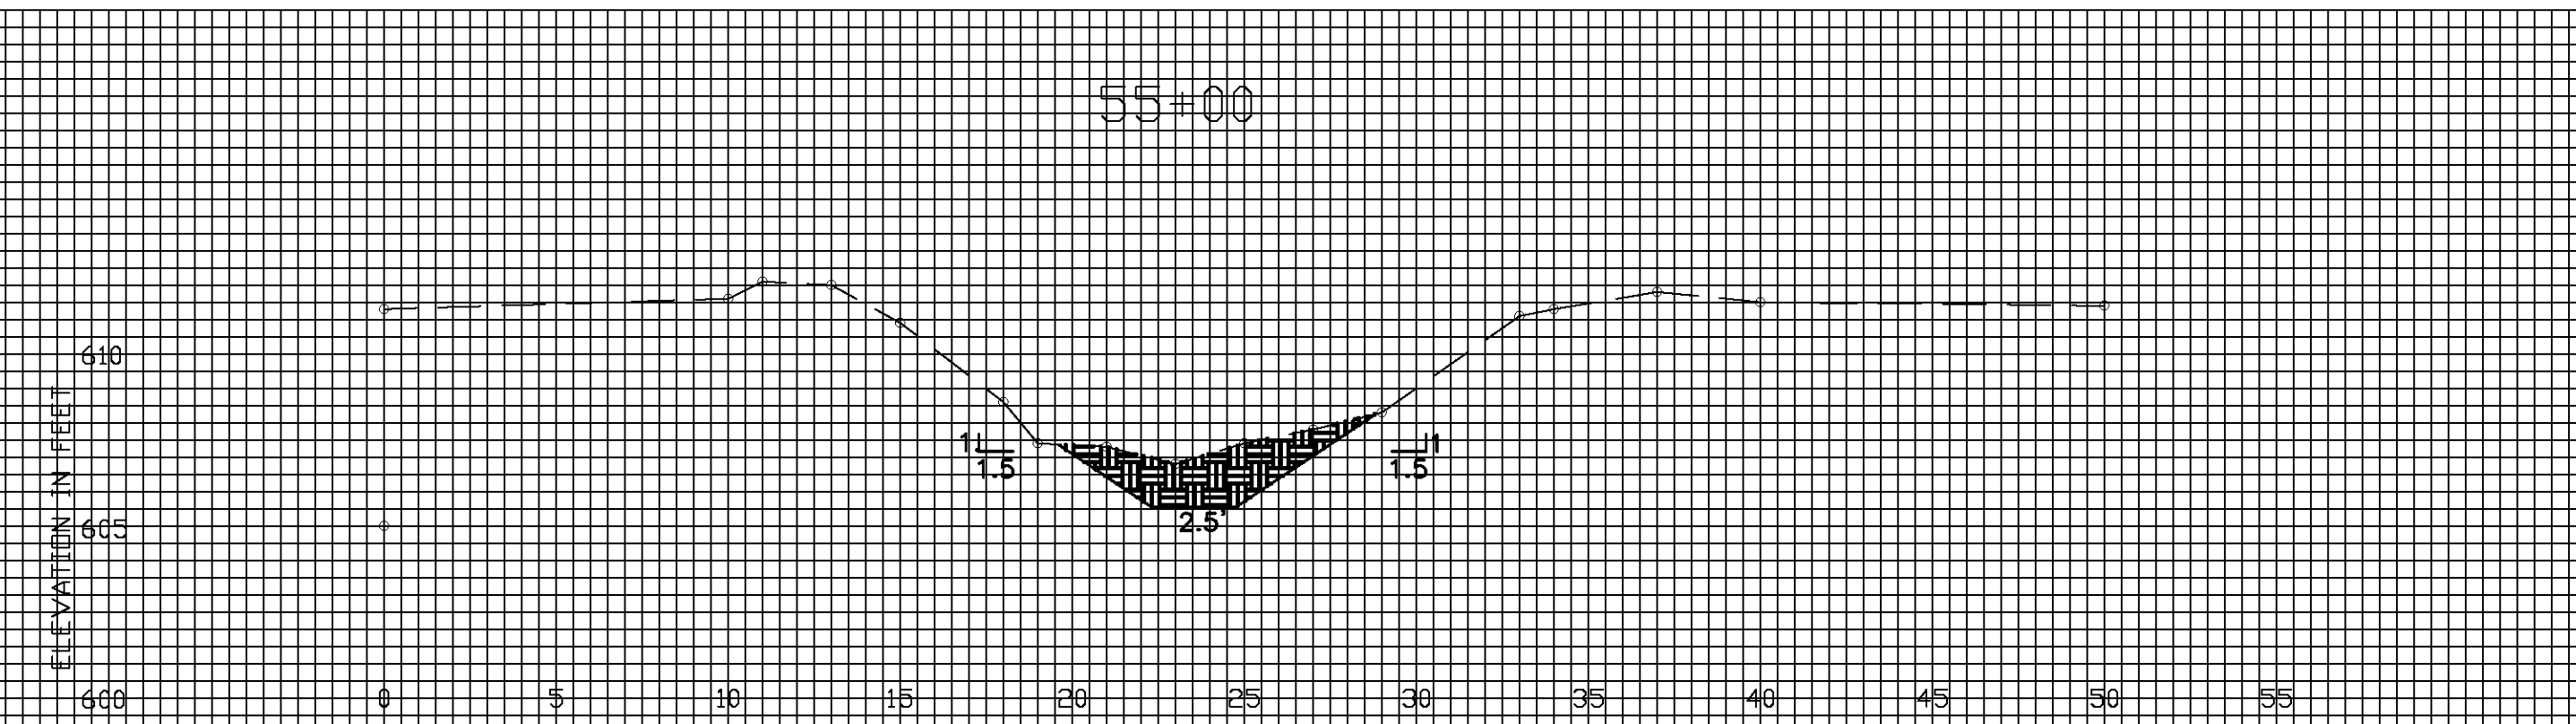
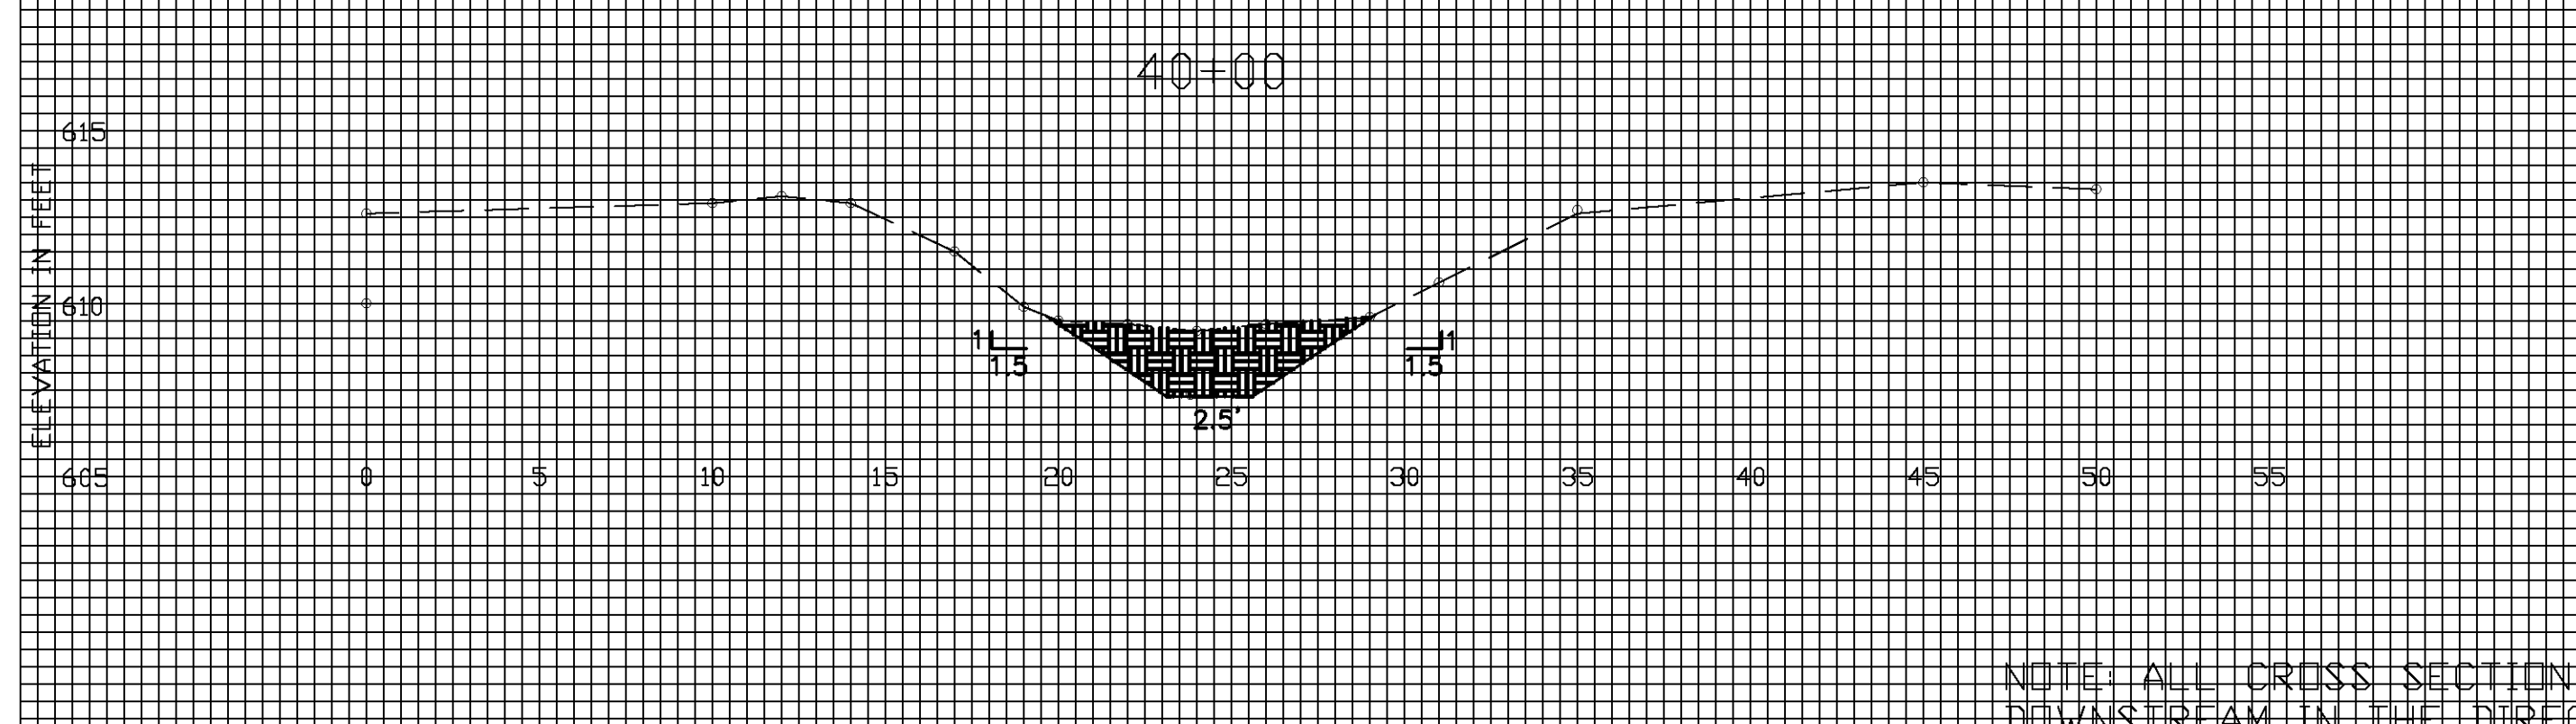
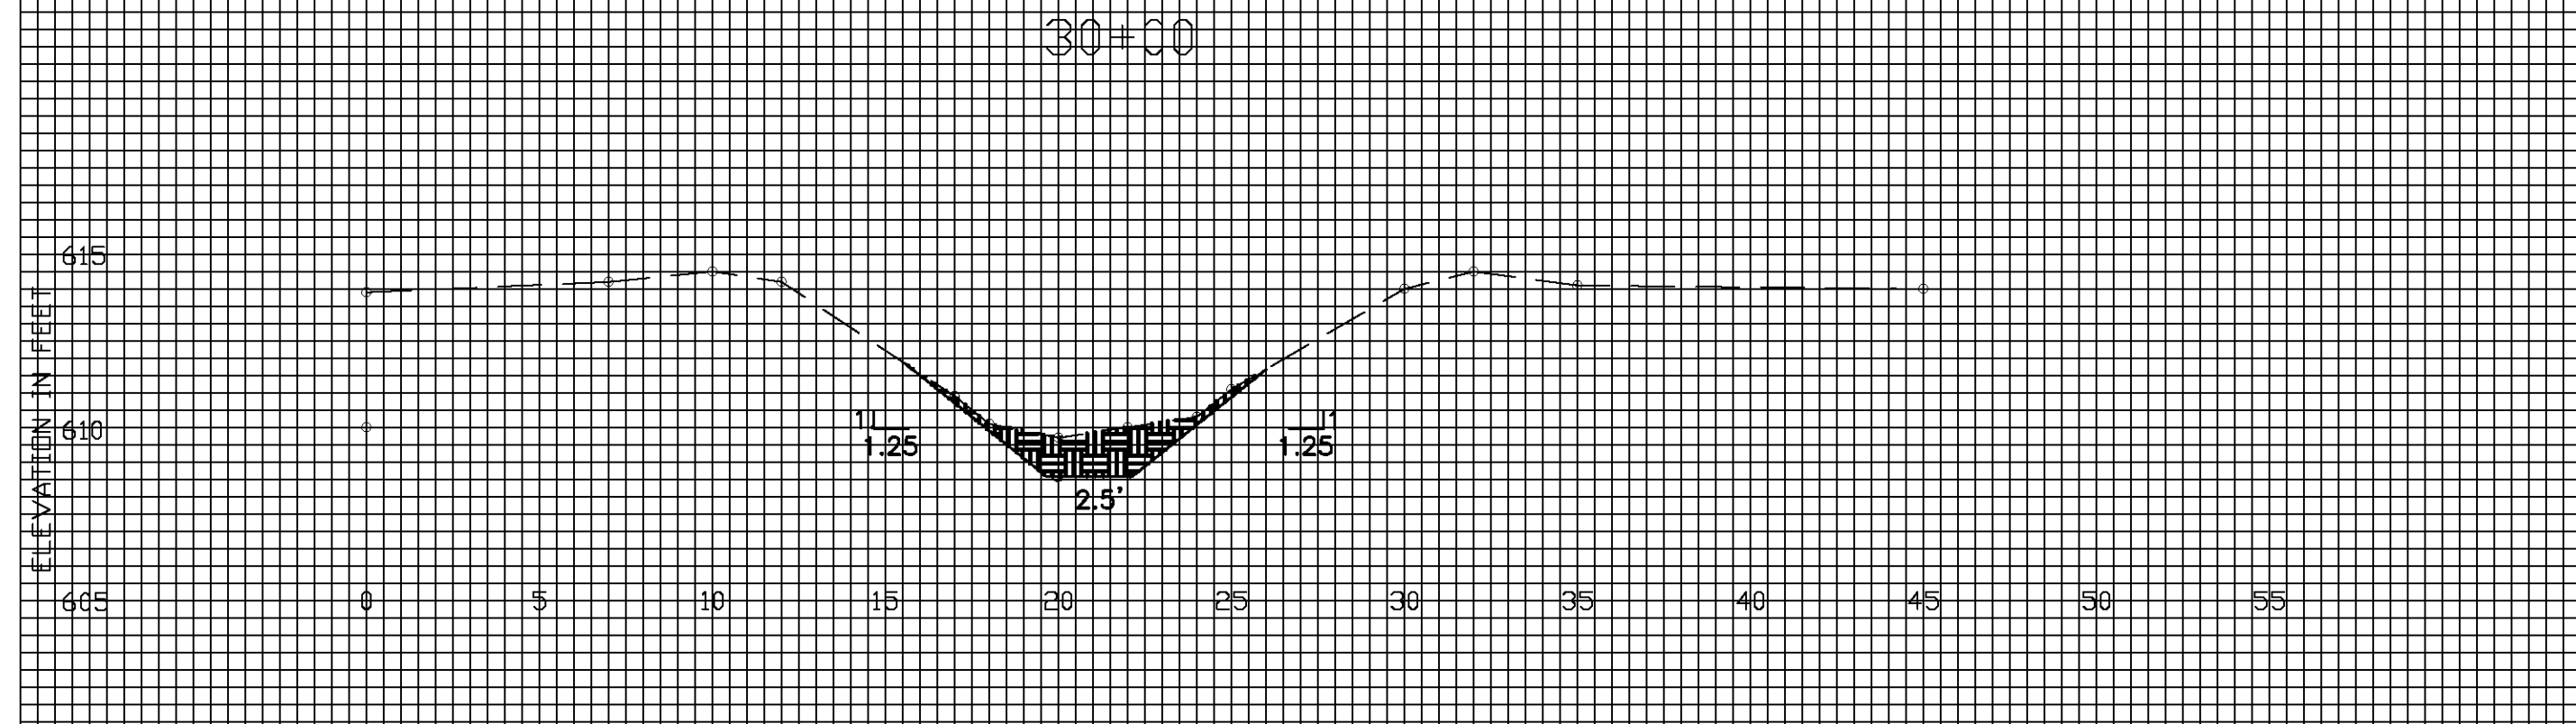
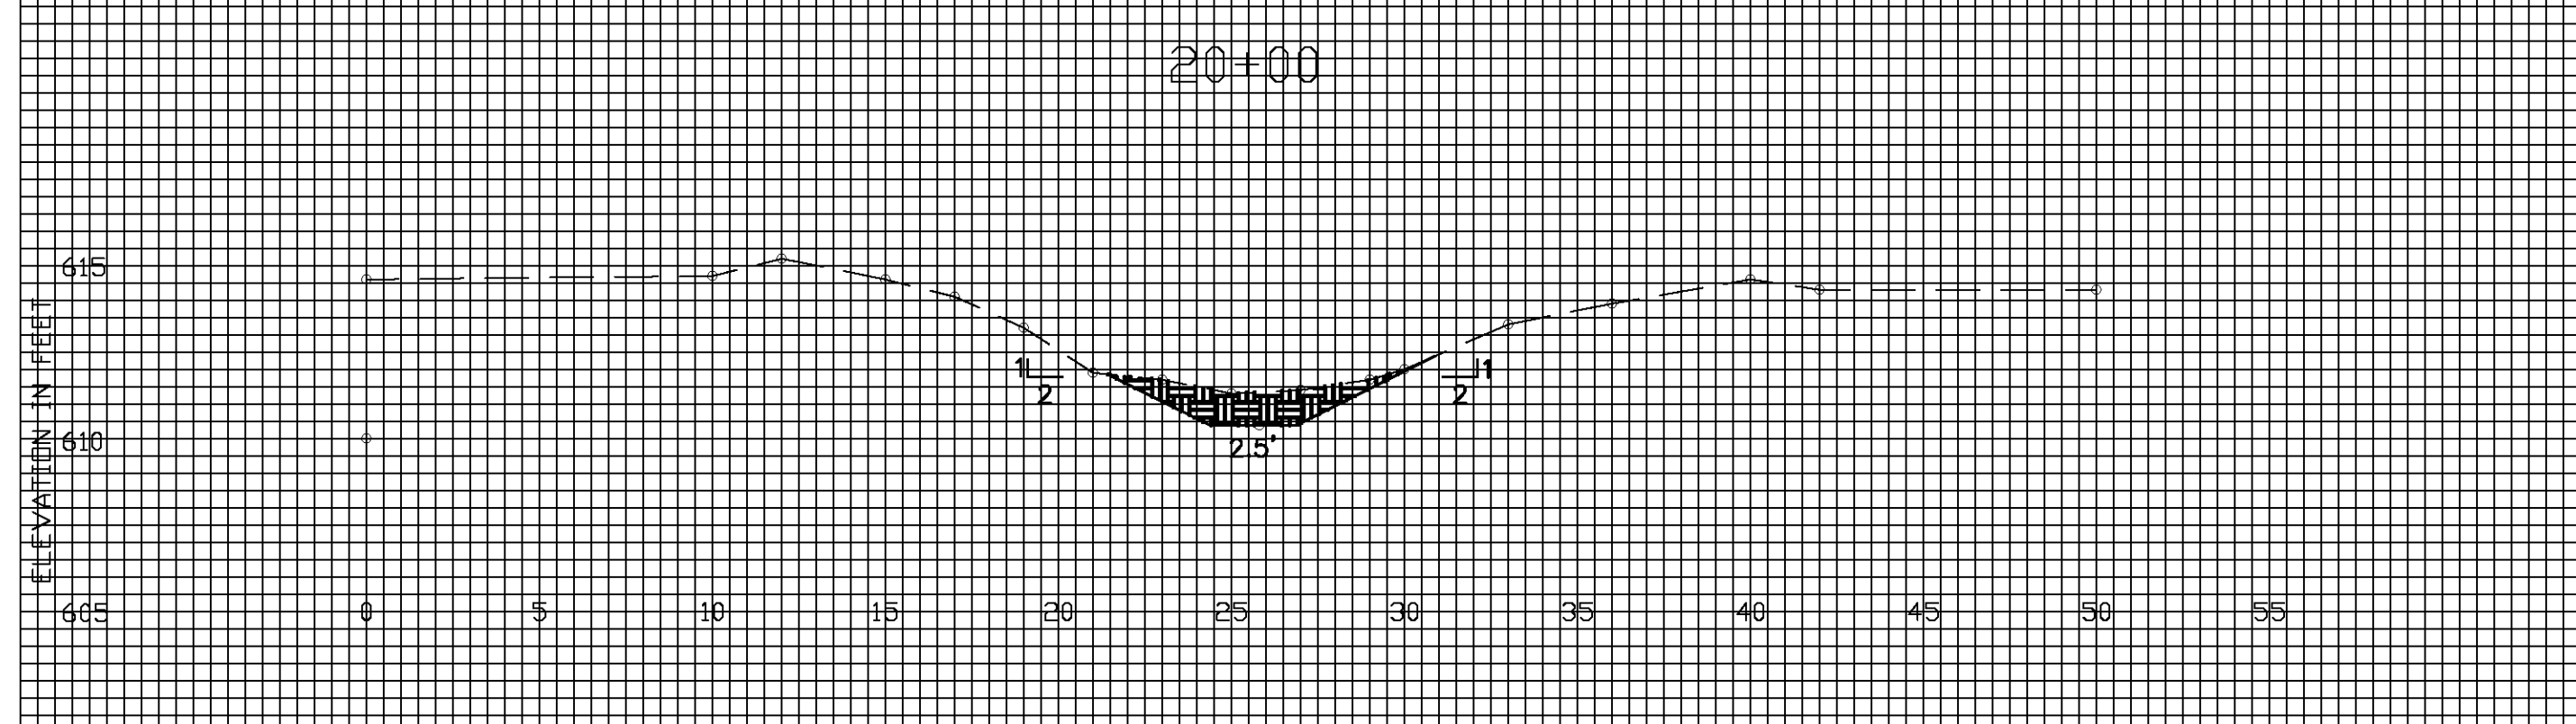
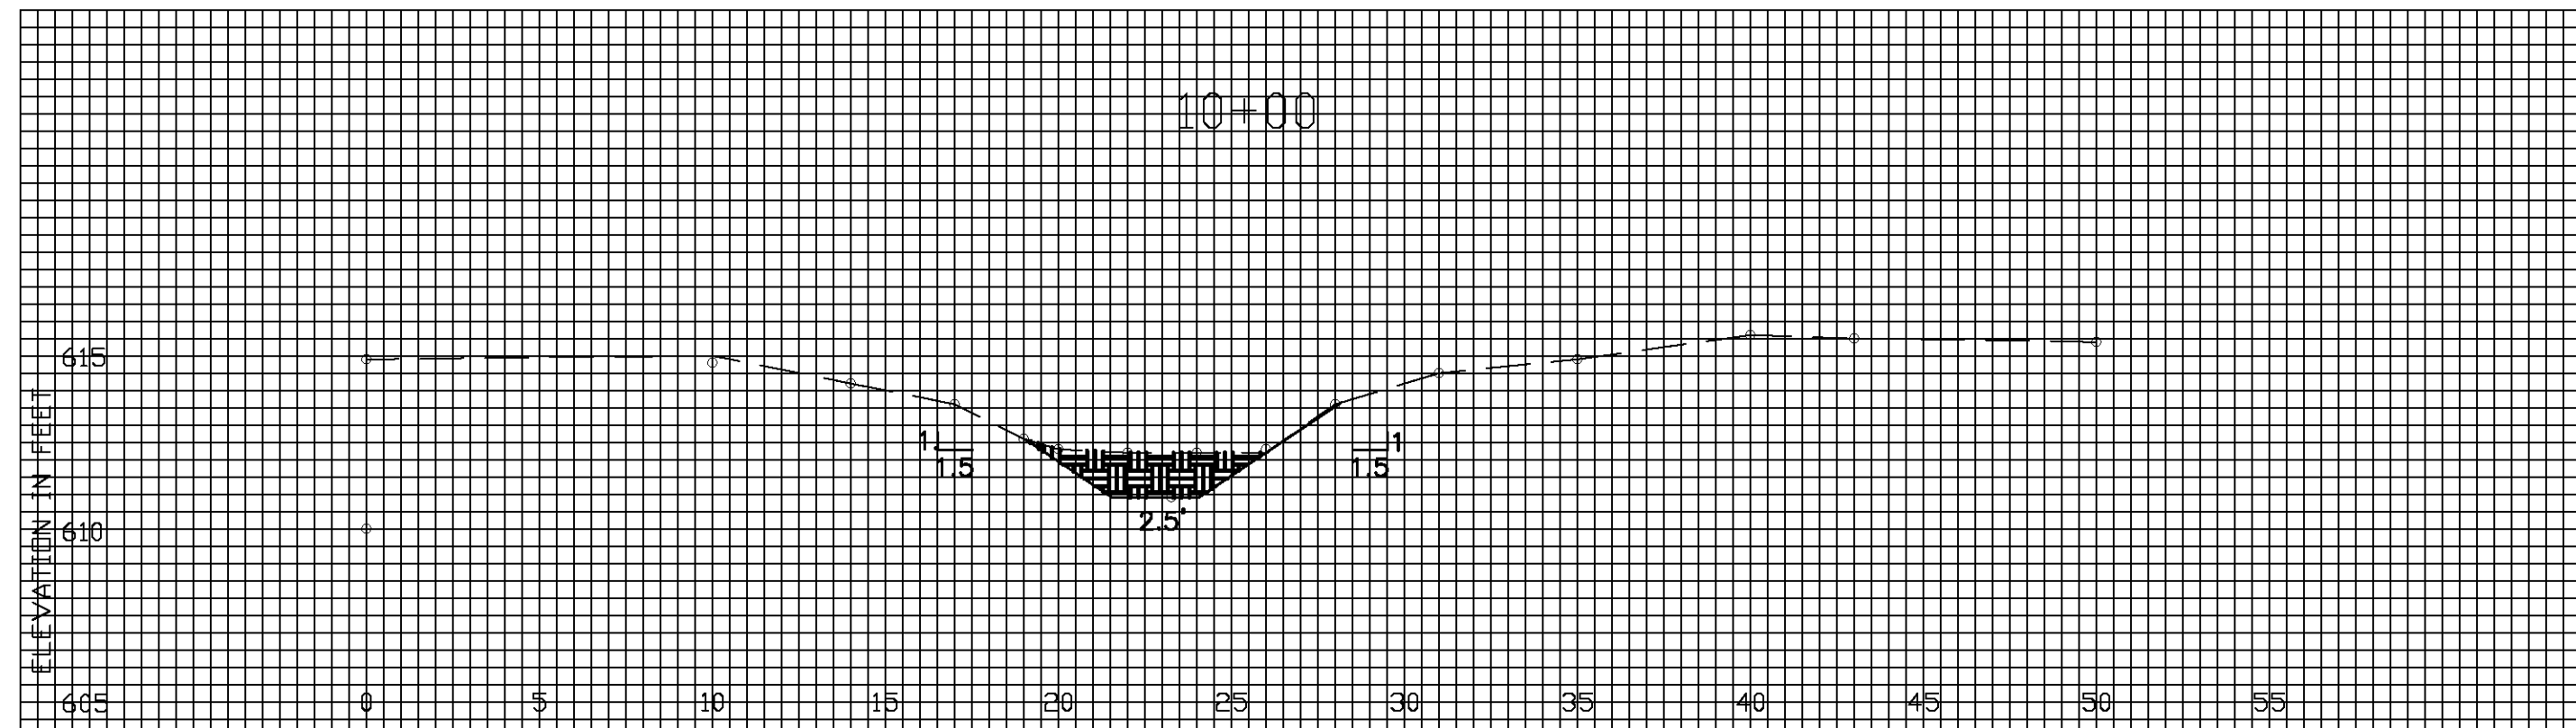


NOTE: ALL CROSS SECTIONS VIEWED LEFT TO RIGHT LOOKING
DOWNSTREAM IN THE DIRECTION OF INCREASING STATIONS

JOB CLASS

DATE	DATE
Approved	DESIGNED
Title	Drawn
Const. Approved	Traced
Title	Checked

LACARPE CREEK & CUT-OFF
HARMON PETITION
OTTAWA SOIL & WATER CONSERVATION DISTRICT

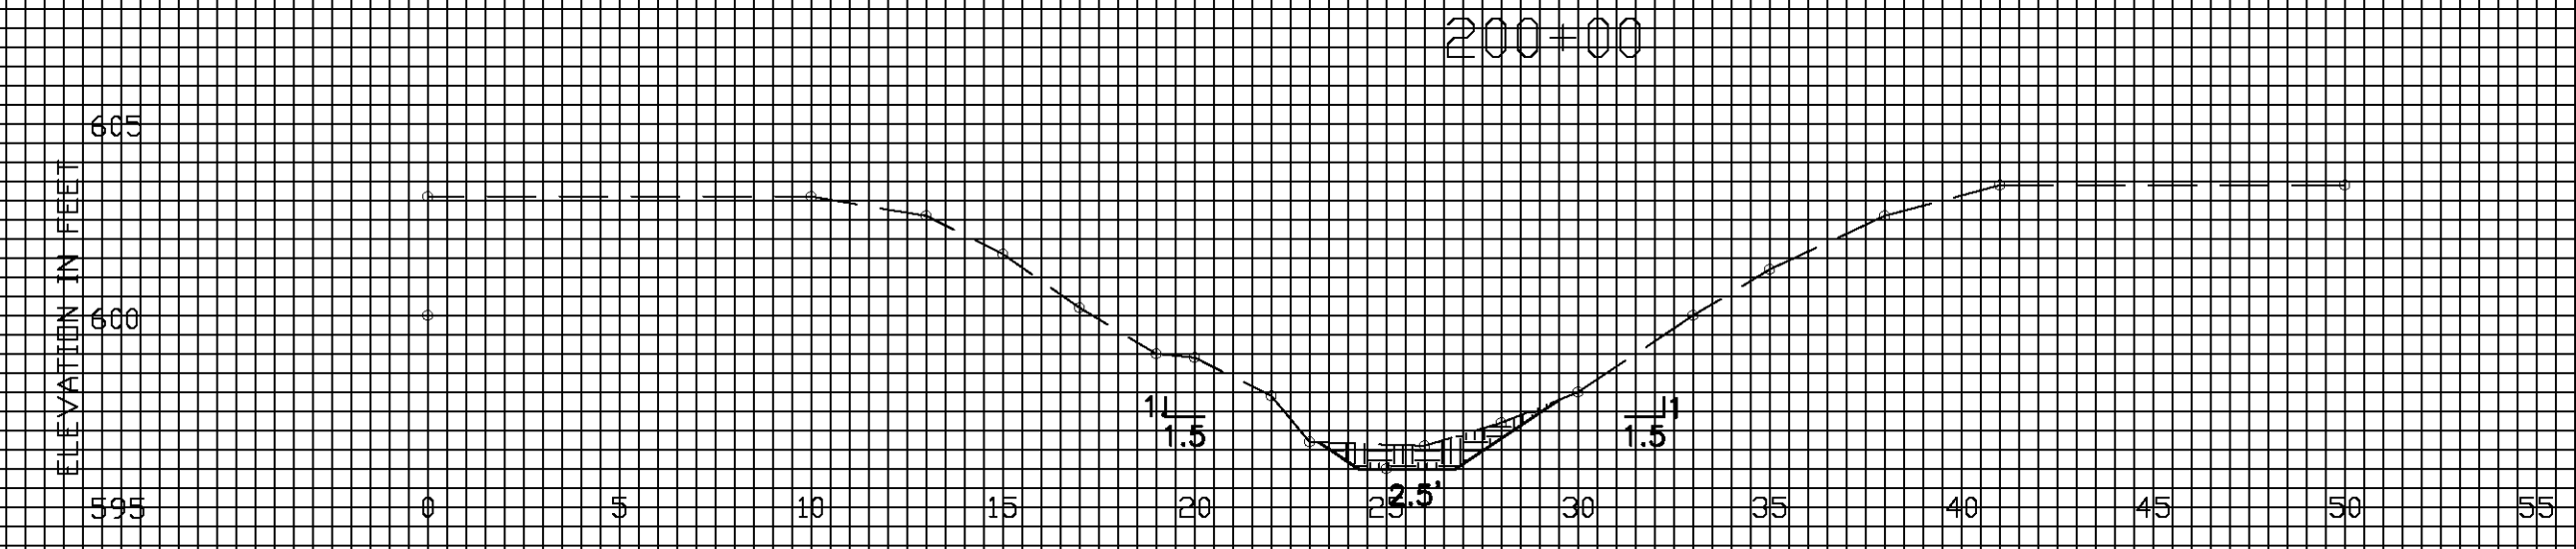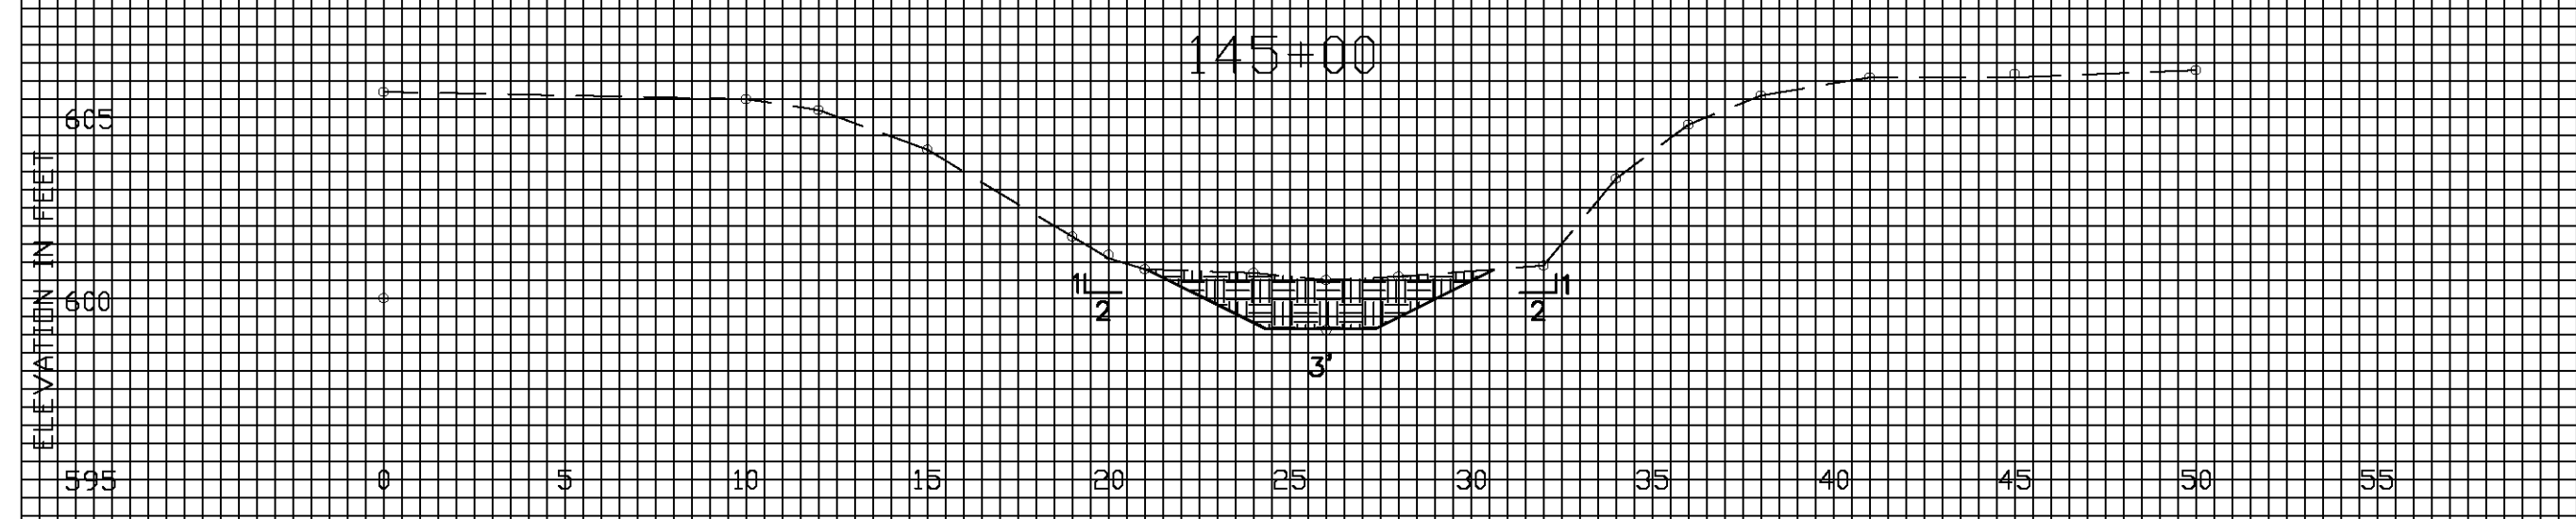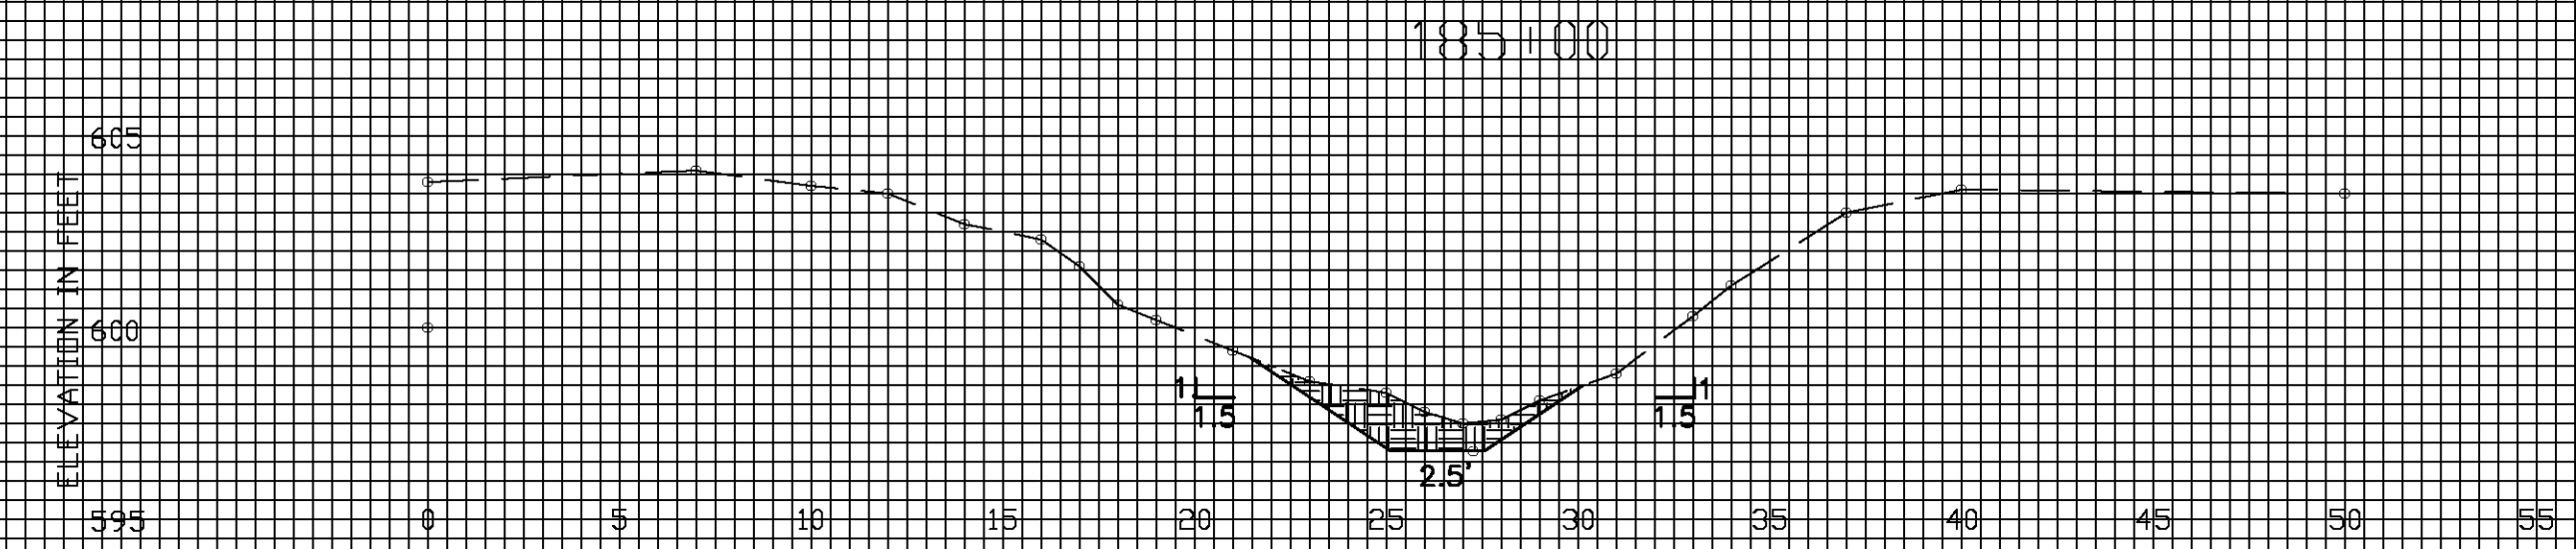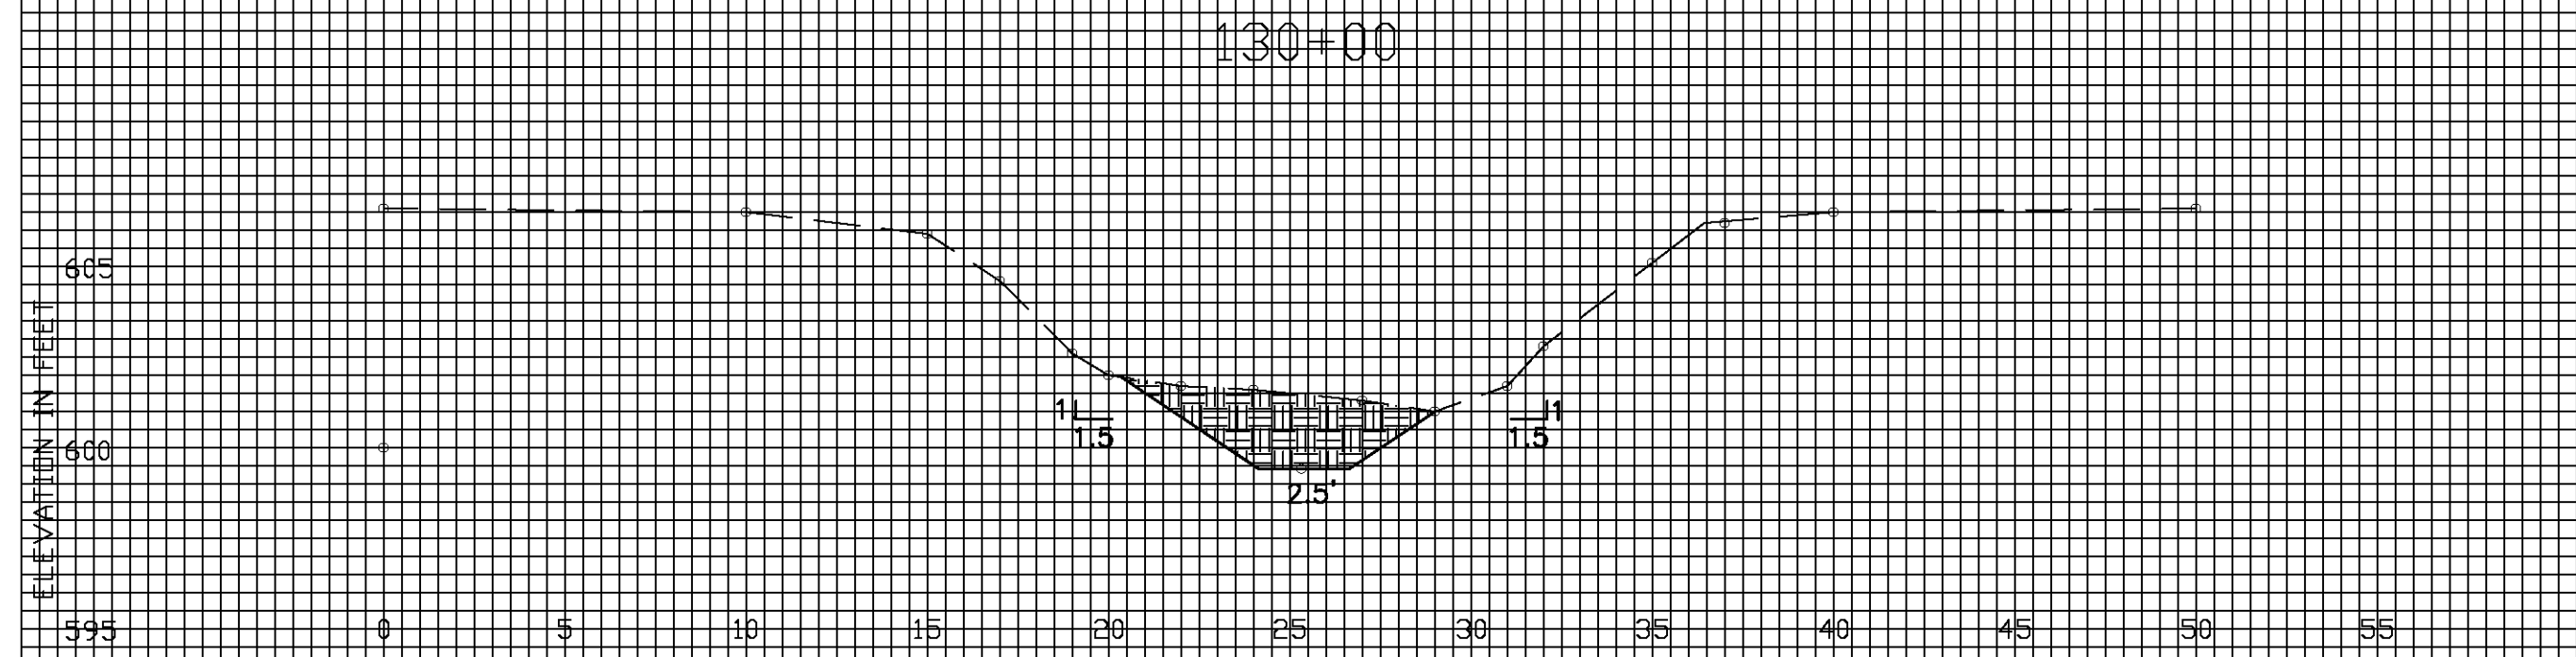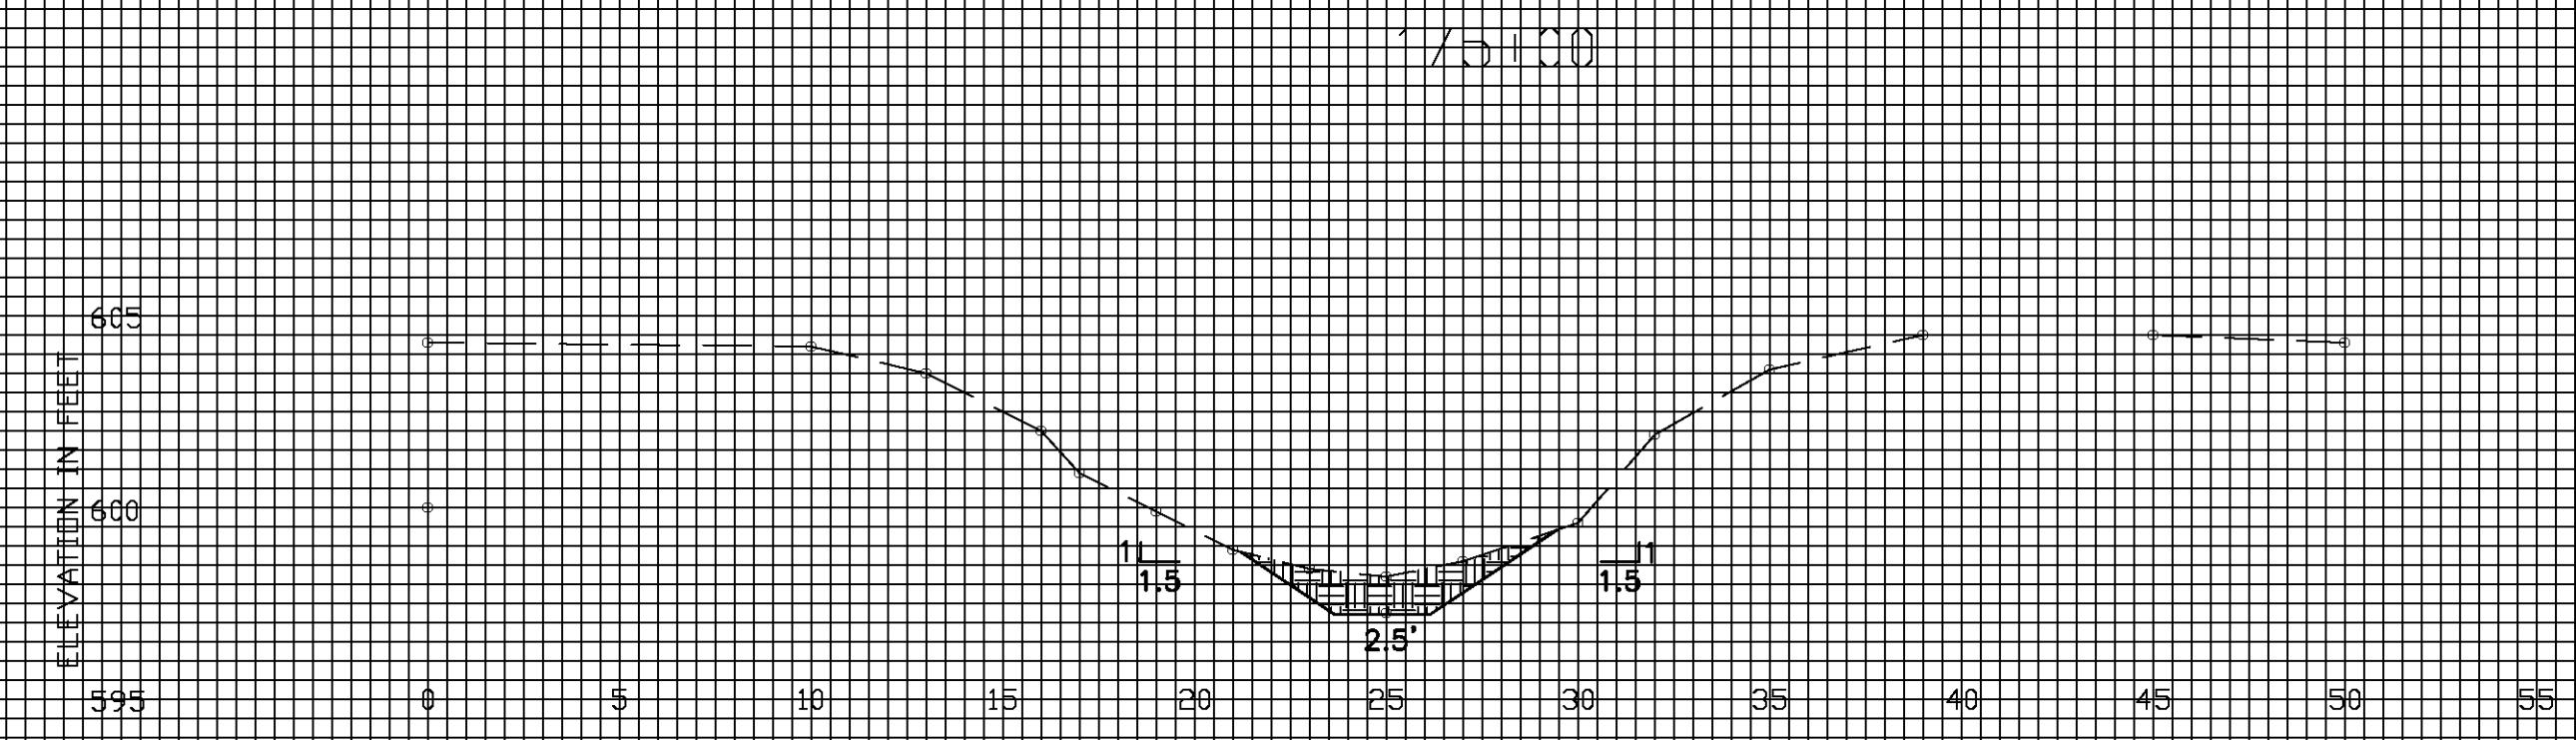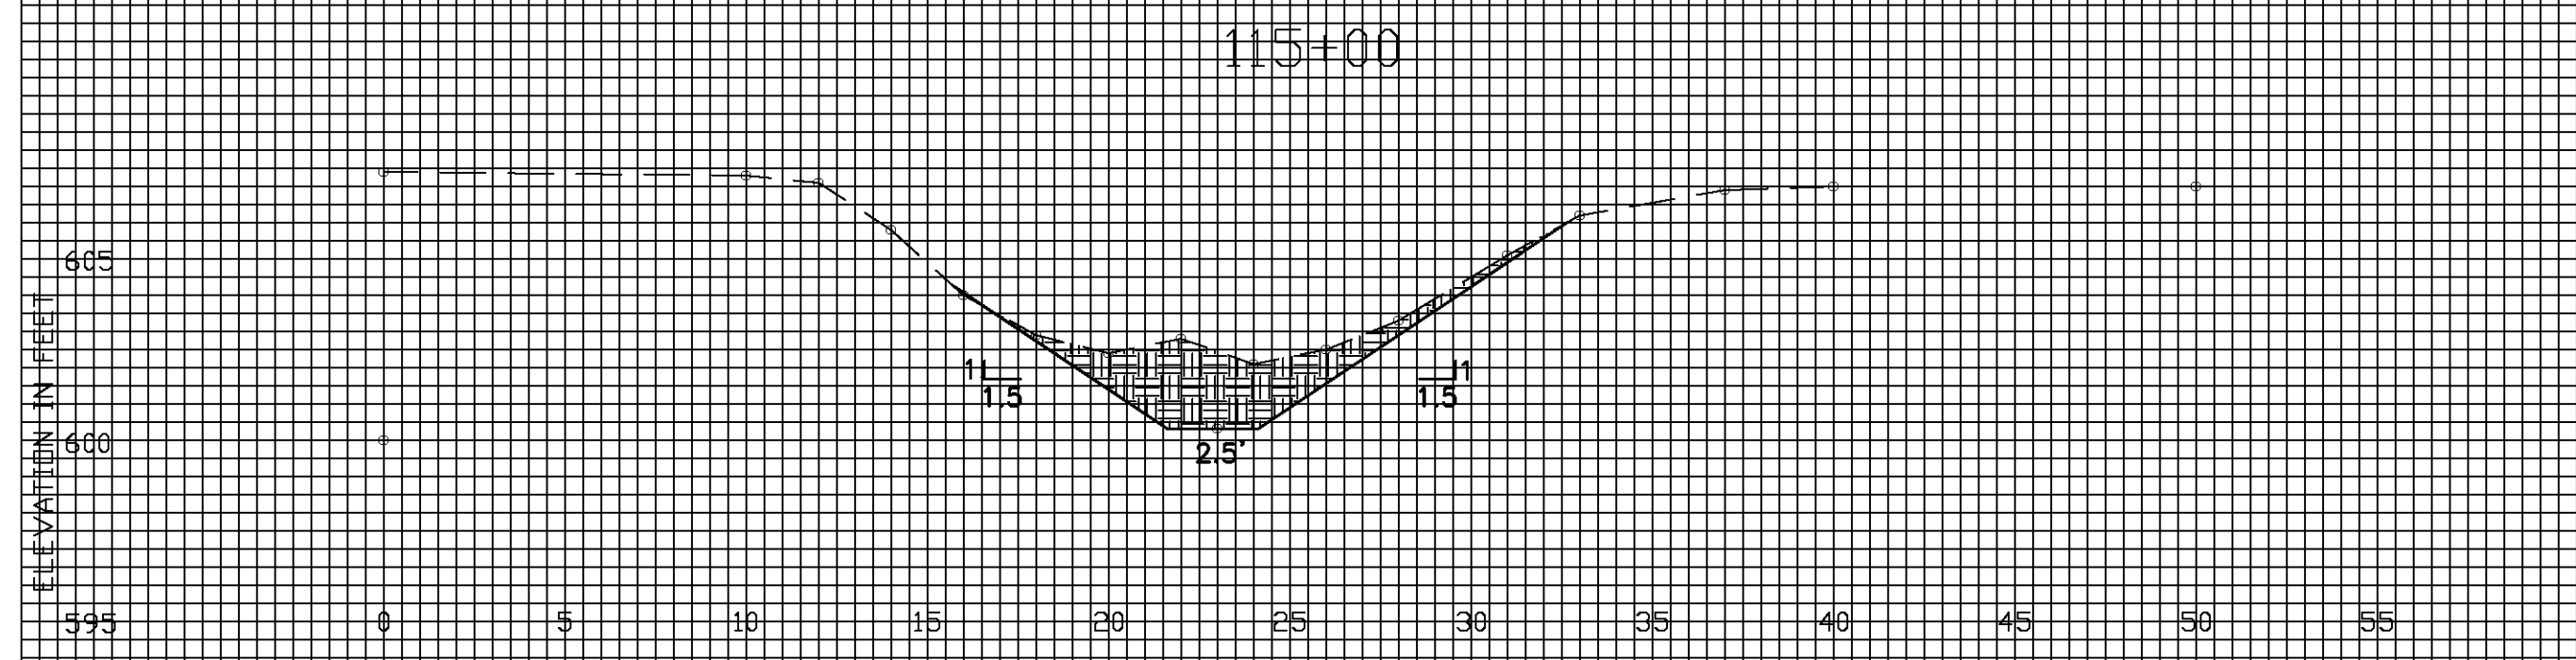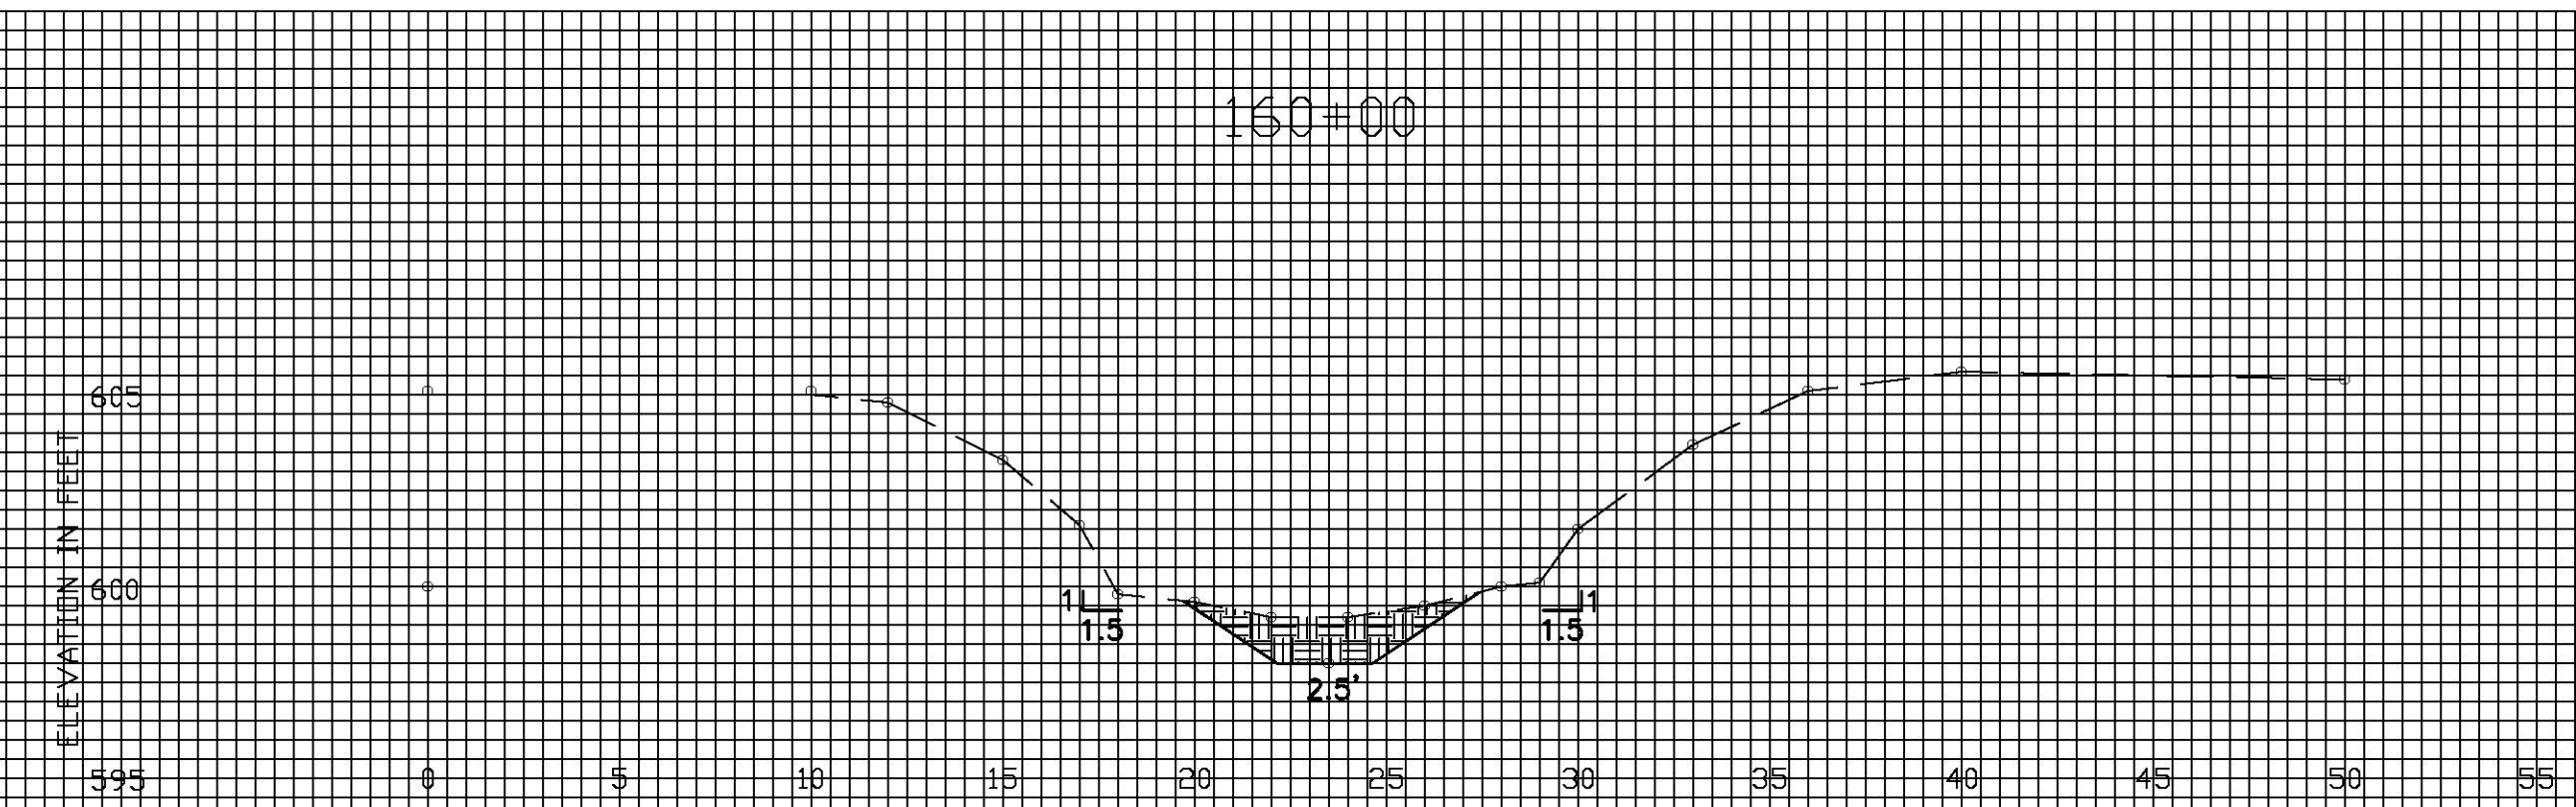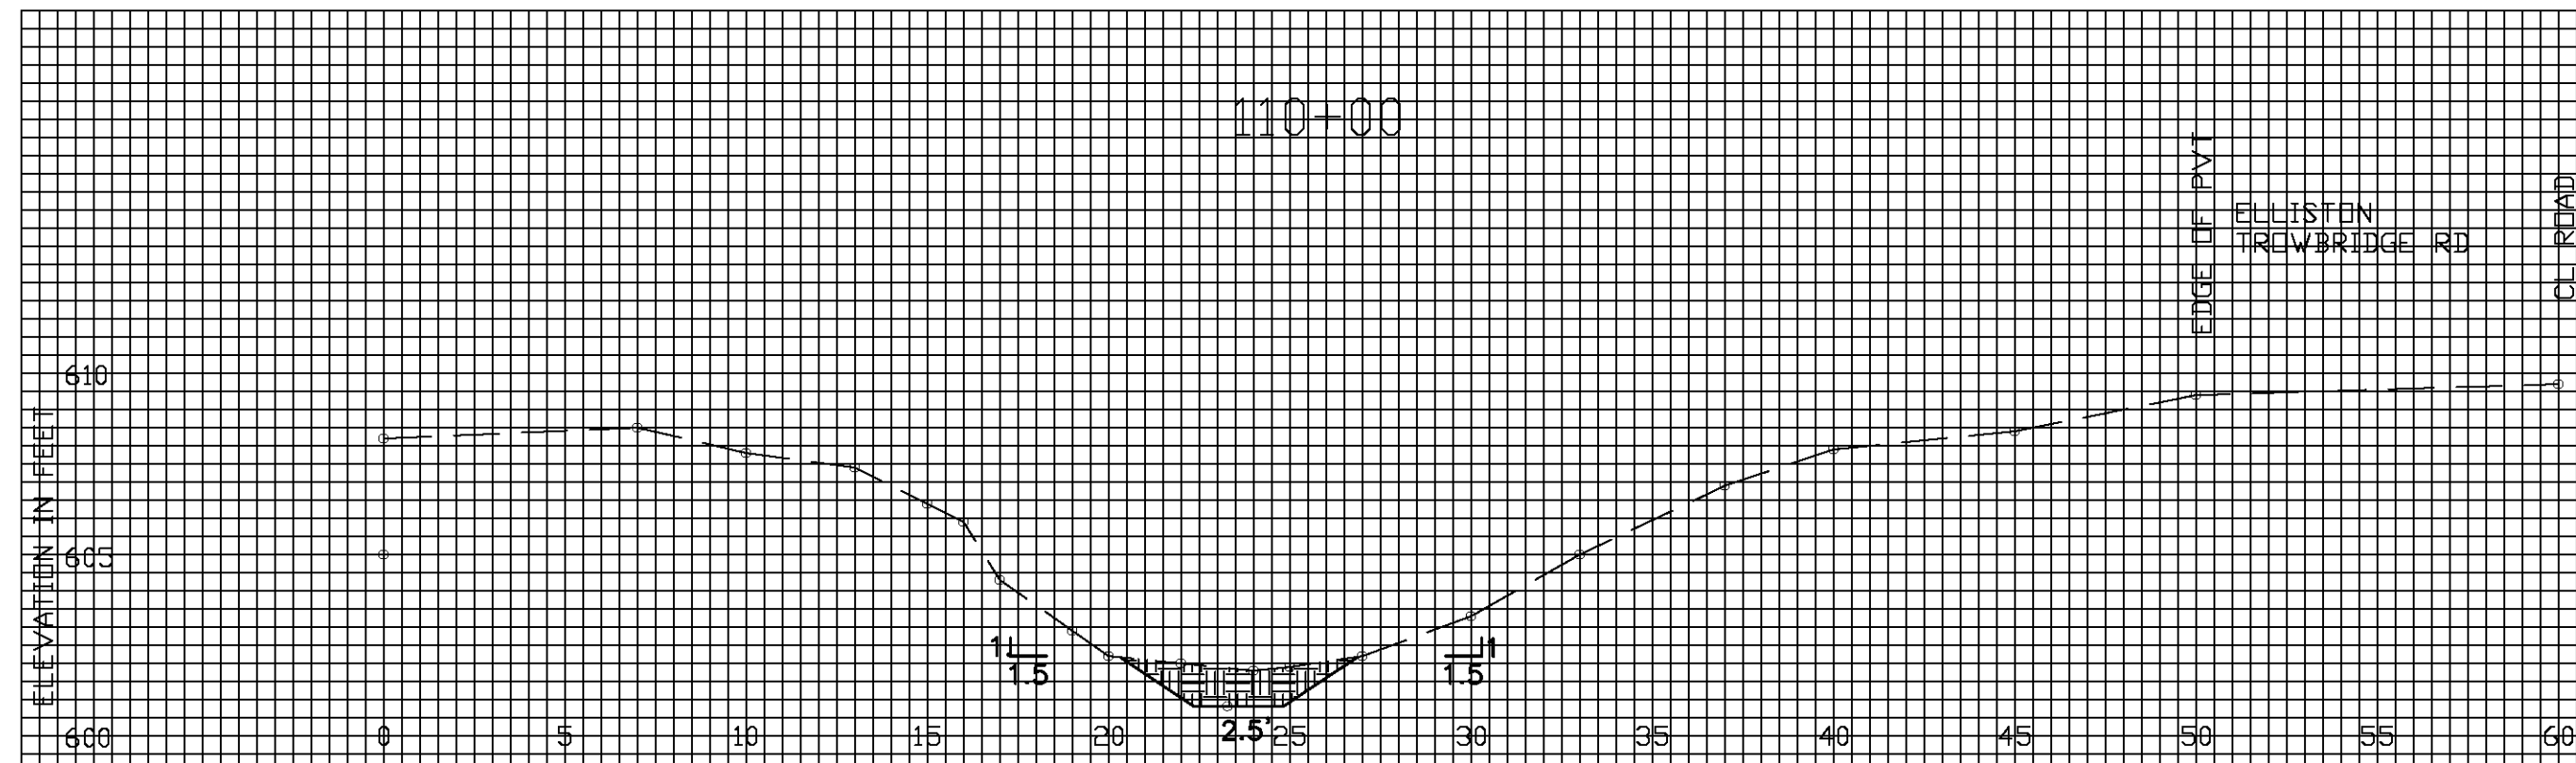


NOTE: ALL CROSS SECTIONS VIEWED LEFT TO RIGHT LOOKING
DOWNSTREAM IN THE DIRECTION OF INCREASING STATIONS


JOB CLASS

DATE	DATE
Approved	Designed
Title	Drawn
Const. Approved	Traced
Title	Checked


LACARPE CREEK & CUT-OFF
HARMON PETITION
OTTAWA SOIL & WATER CONSERVATION DISTRICT

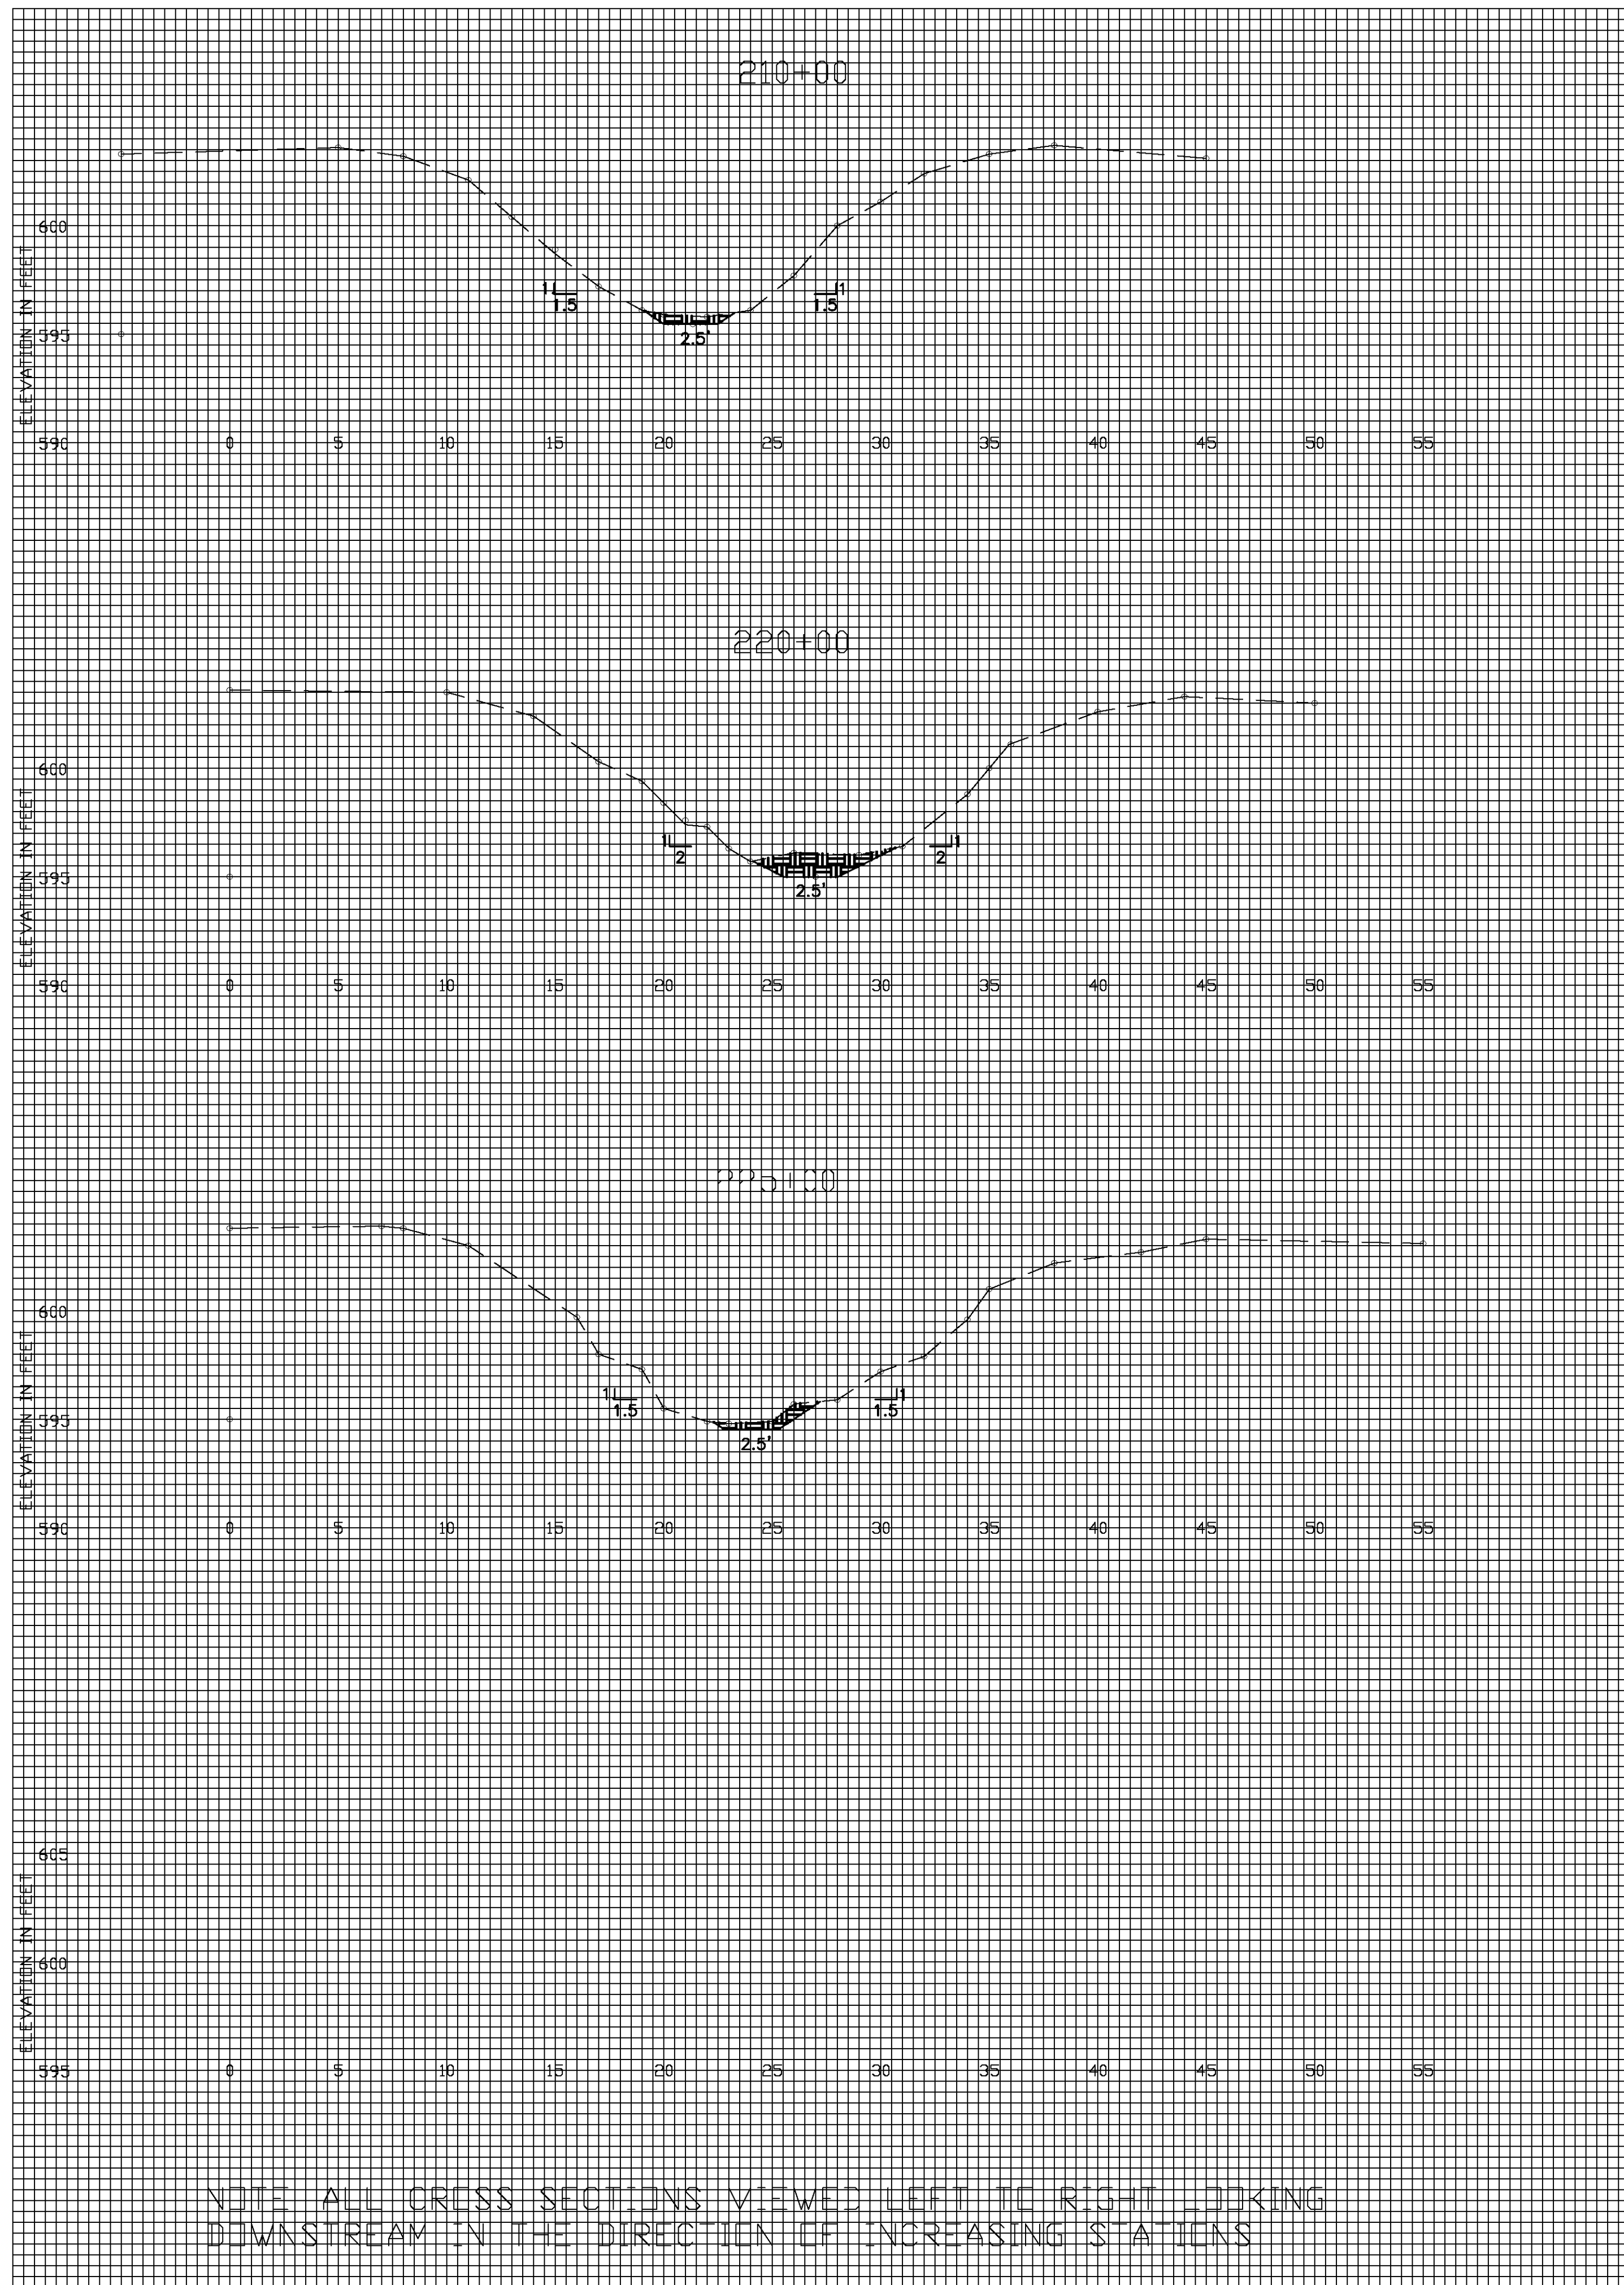

NOTE ALL CROSS SECTIONS VIEWED LEFT TO RIGHT LOOKING DOWNSTREAM IN THE DIRECTION OF INCREASING STATIONS

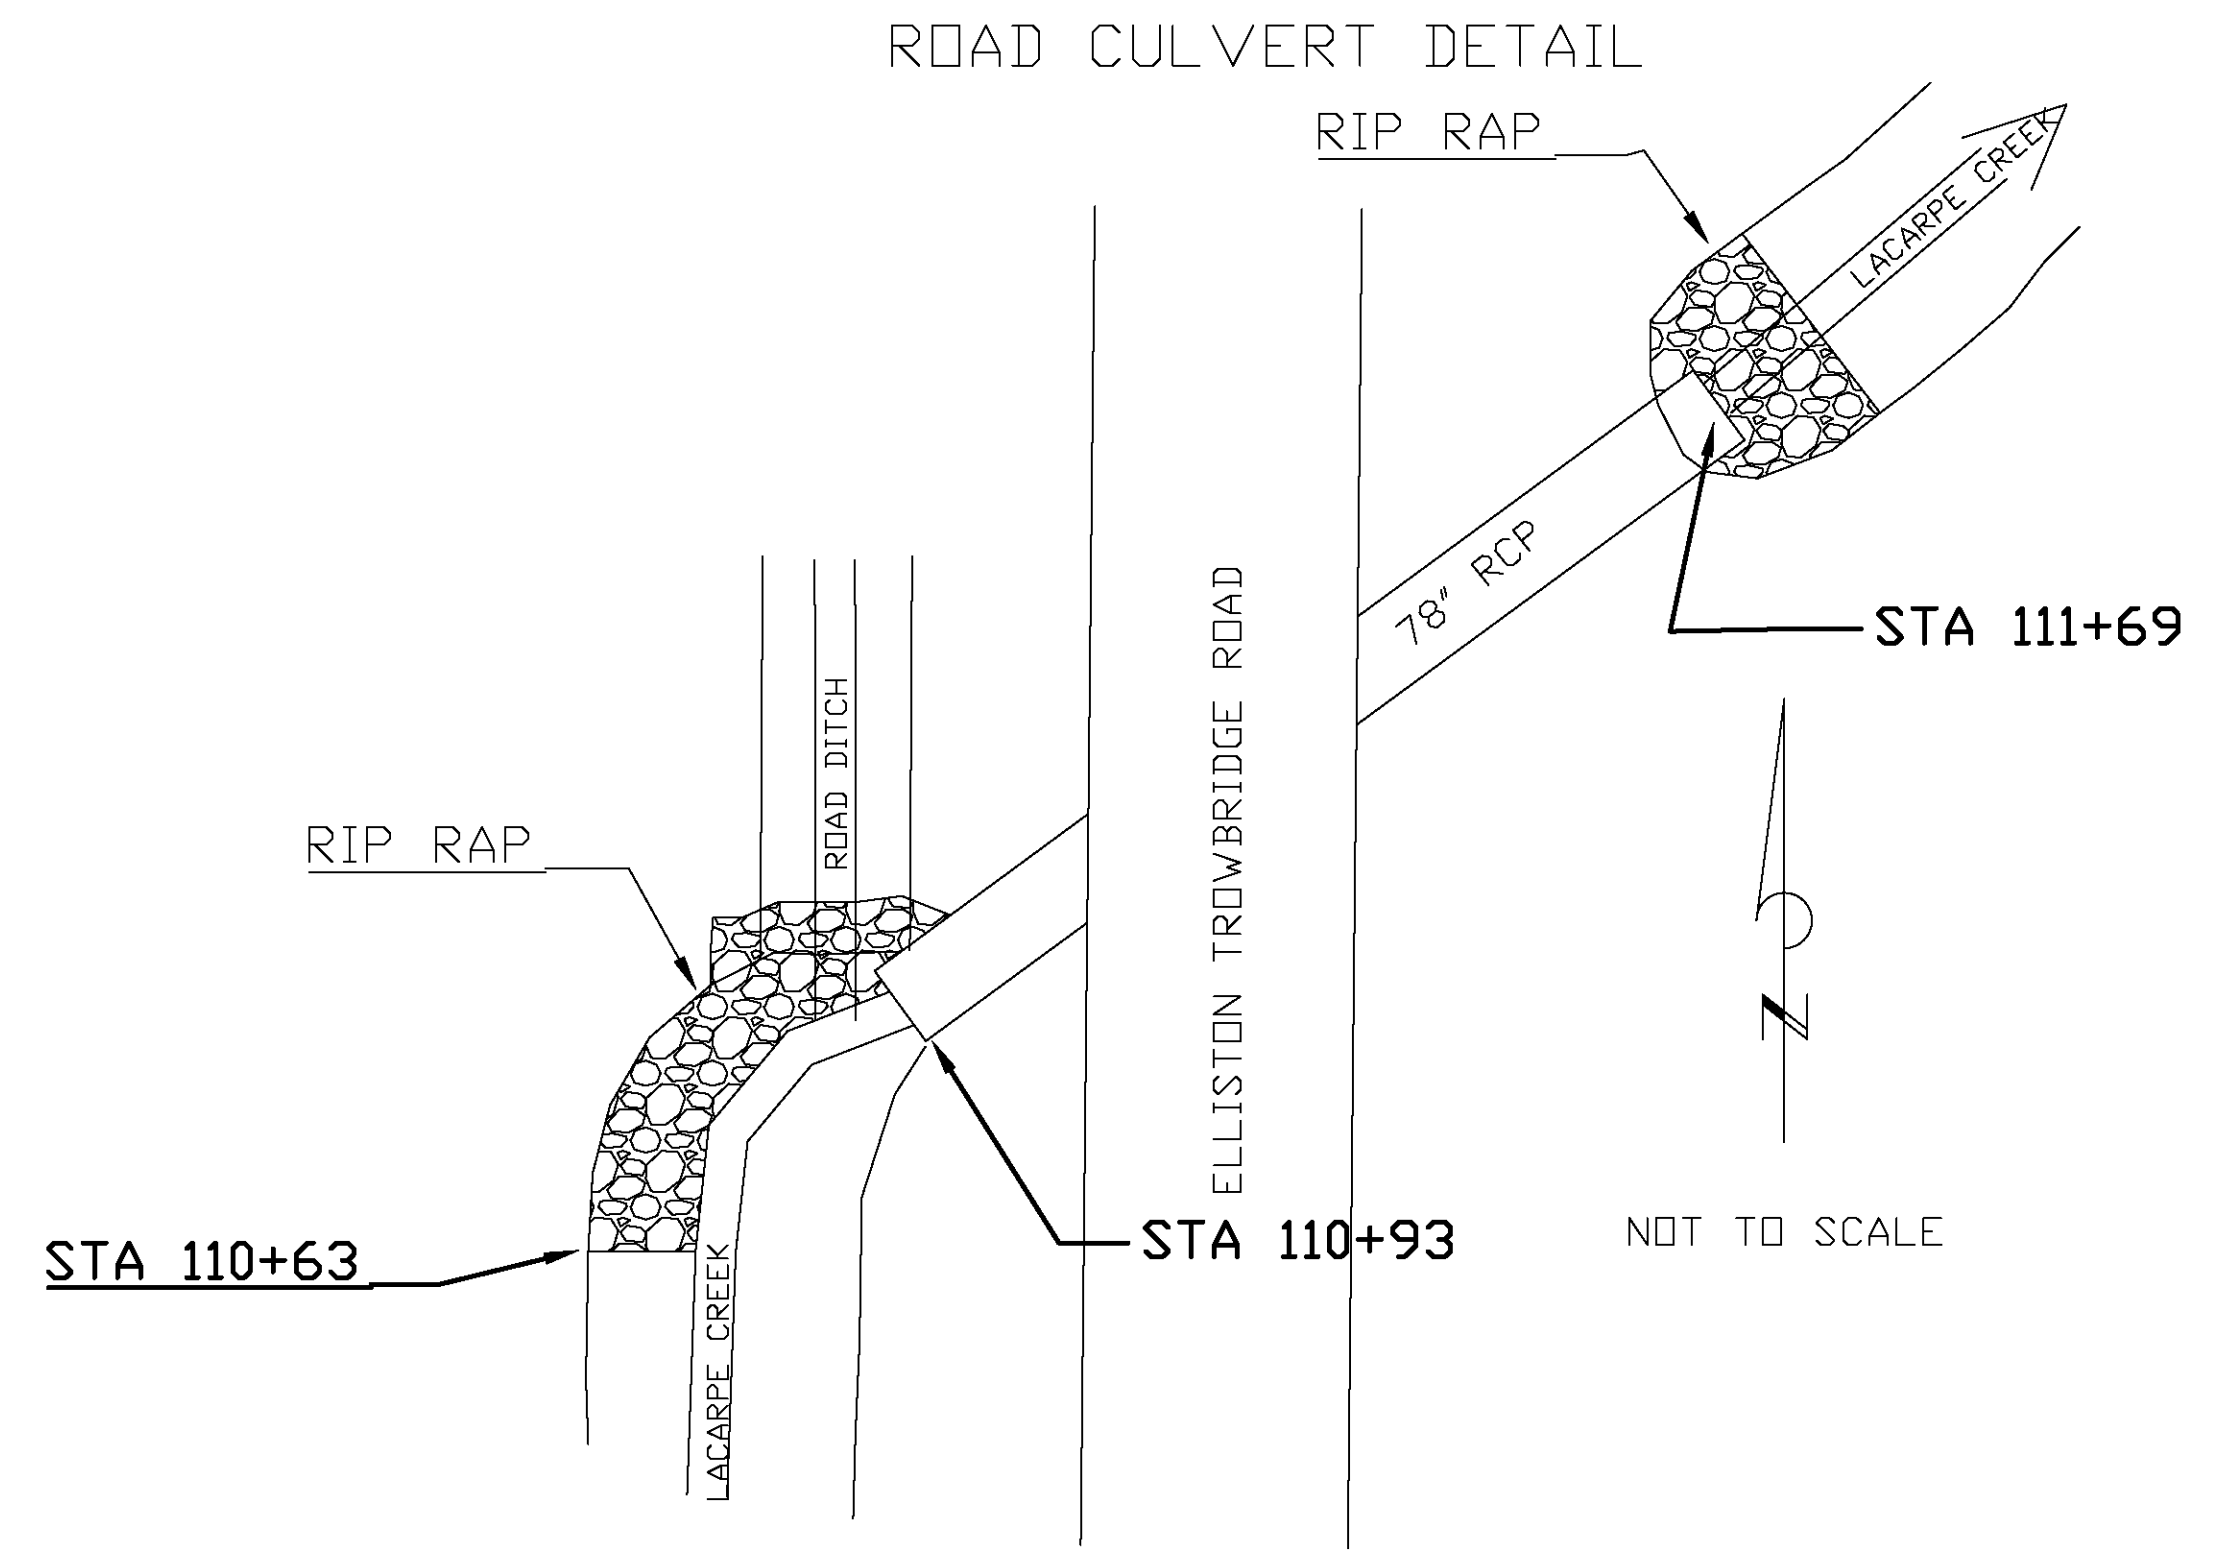

TYPICAL DRAWING
CULVERT RIP RAP DETAIL

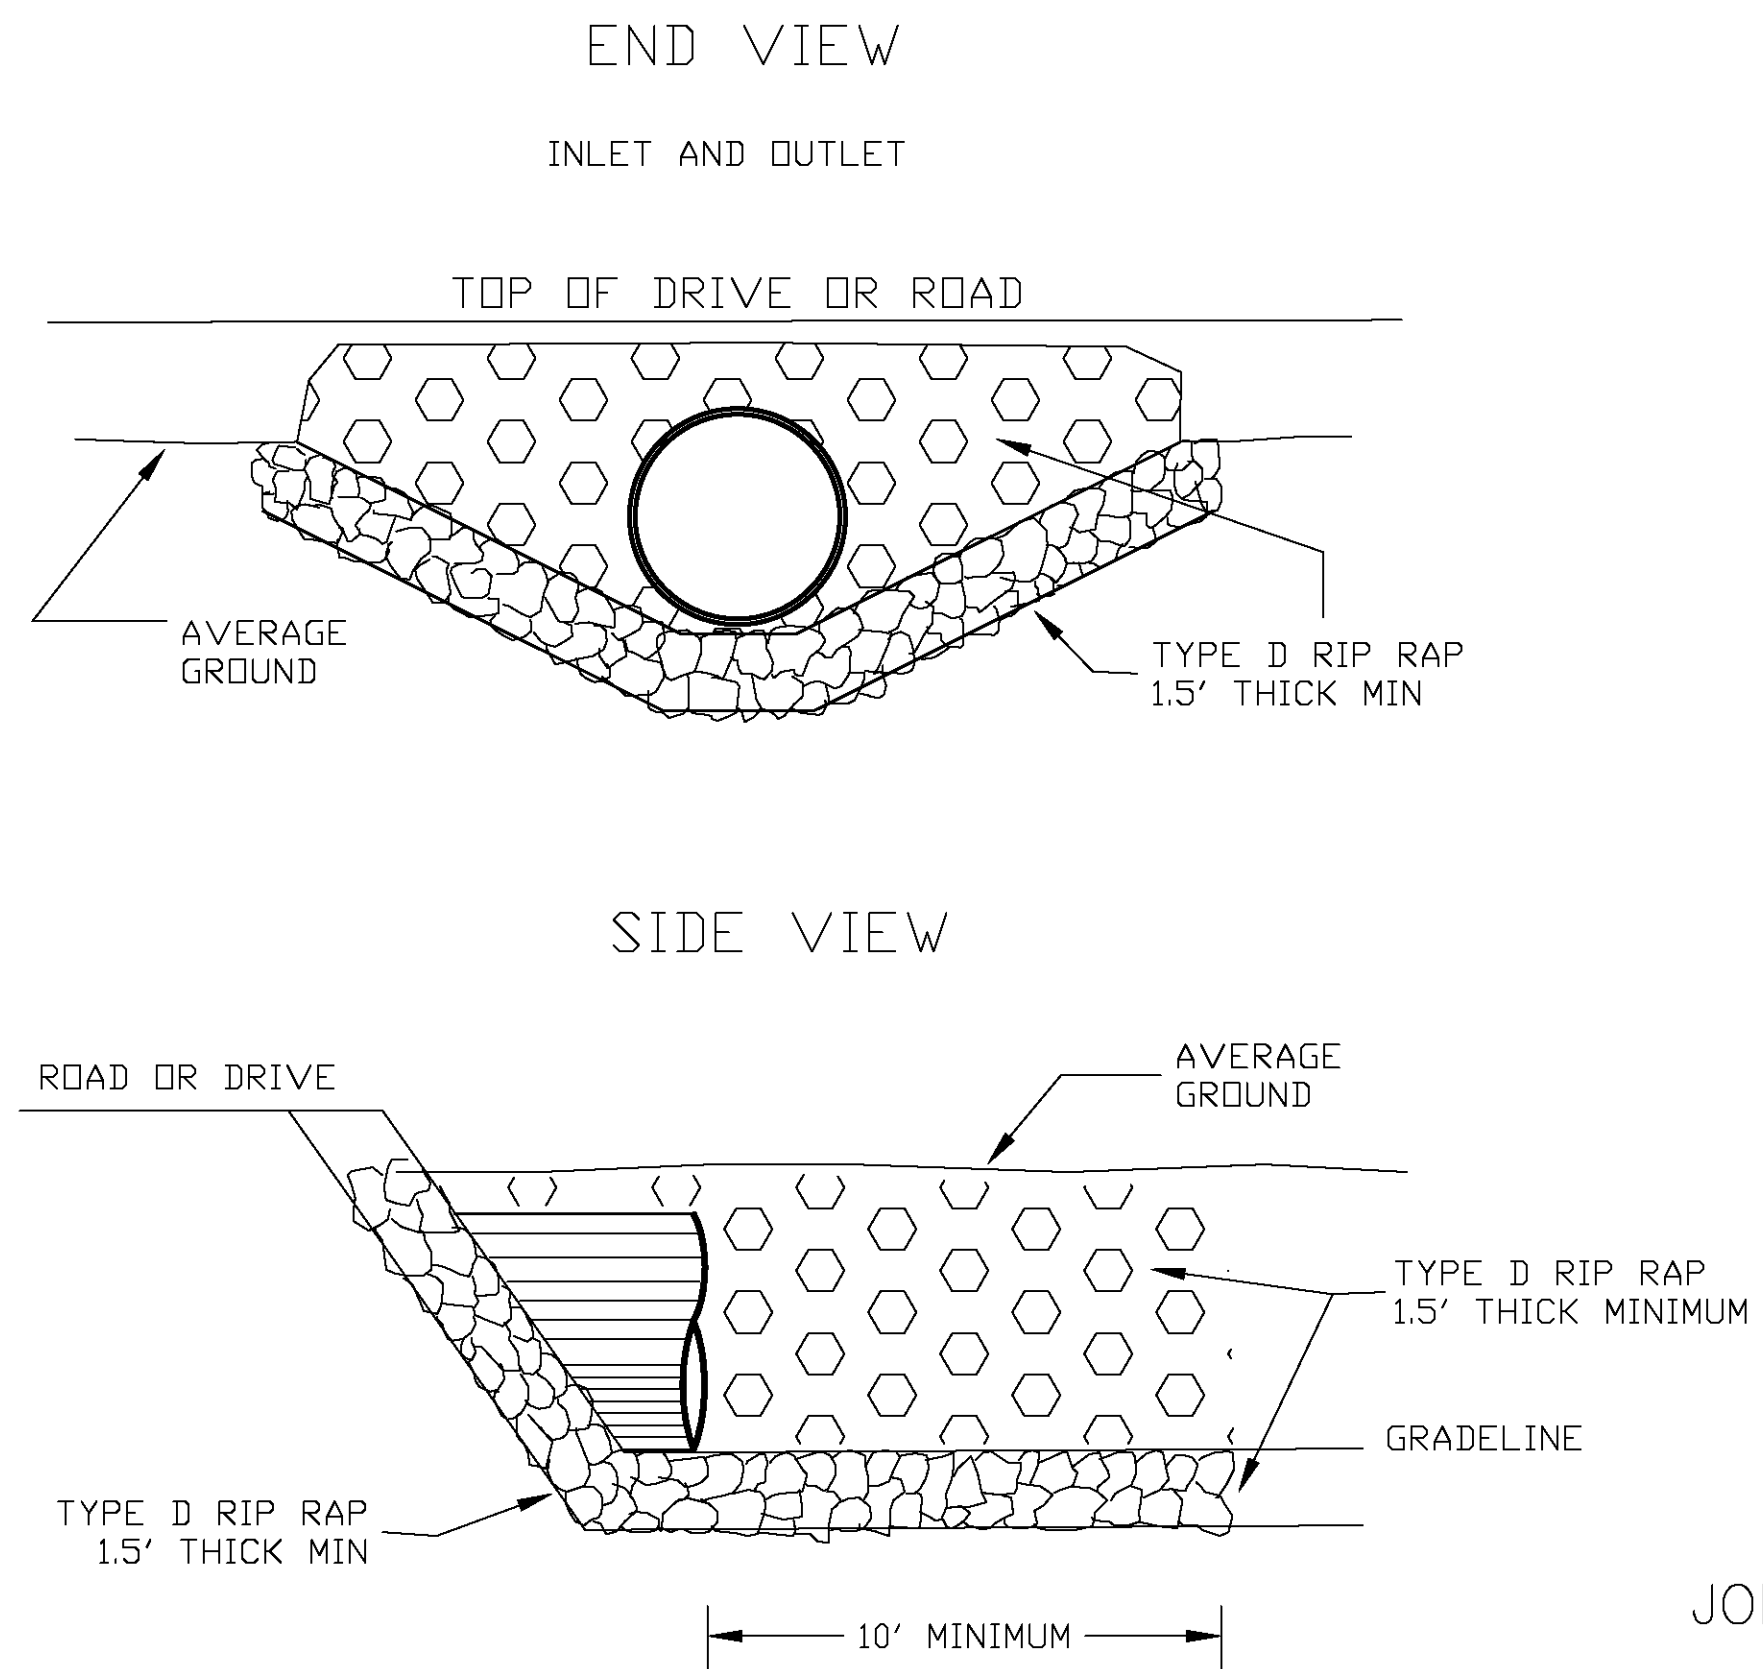

JOB CLASS

DATE	DATE	DATE
Approved	6/2013	6/2013
Title	Mike GARGAC	Mike GARGAC
Const. Approved	Mike GARGAC	Mike GARGAC
Title	Traced	Checked

LACARPE CREEK & CUT-OFF

HARMON PETITION

OTTAWA SOIL & WATER CONSERVATION DISTRICT