
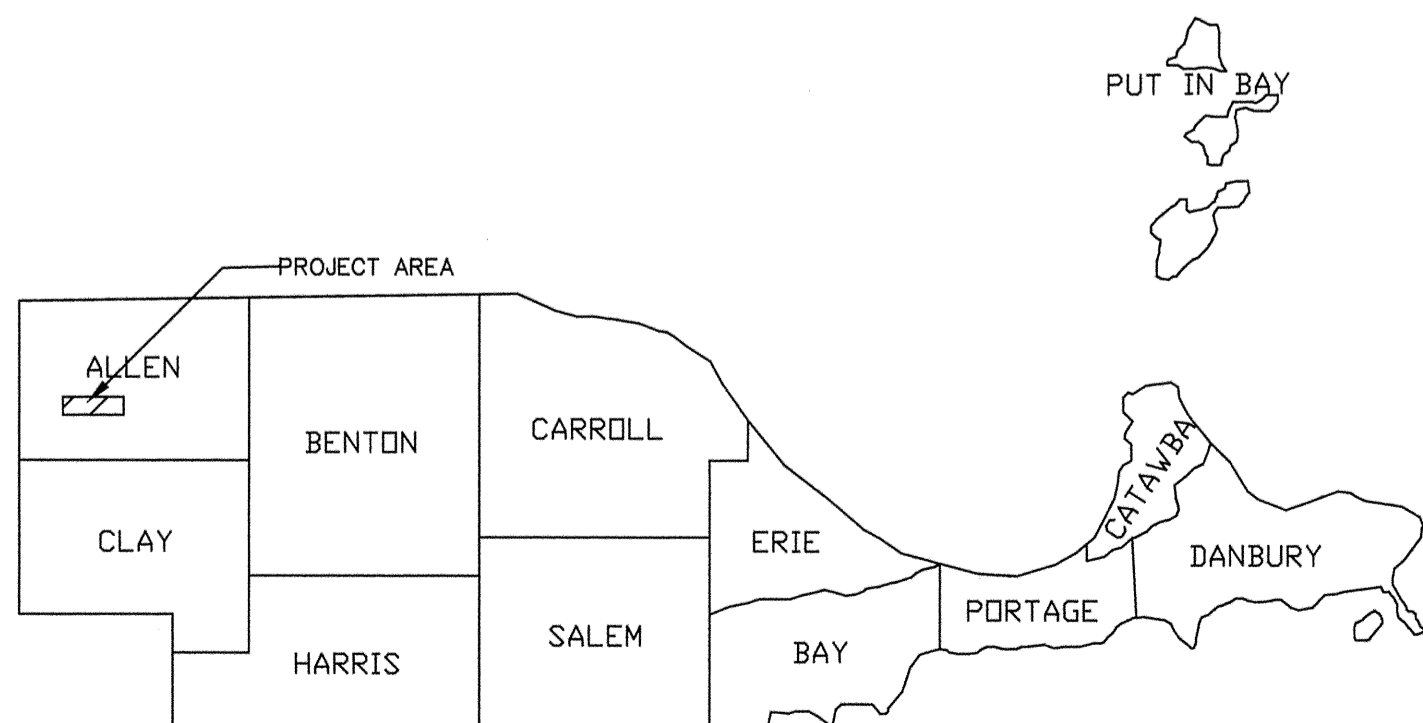
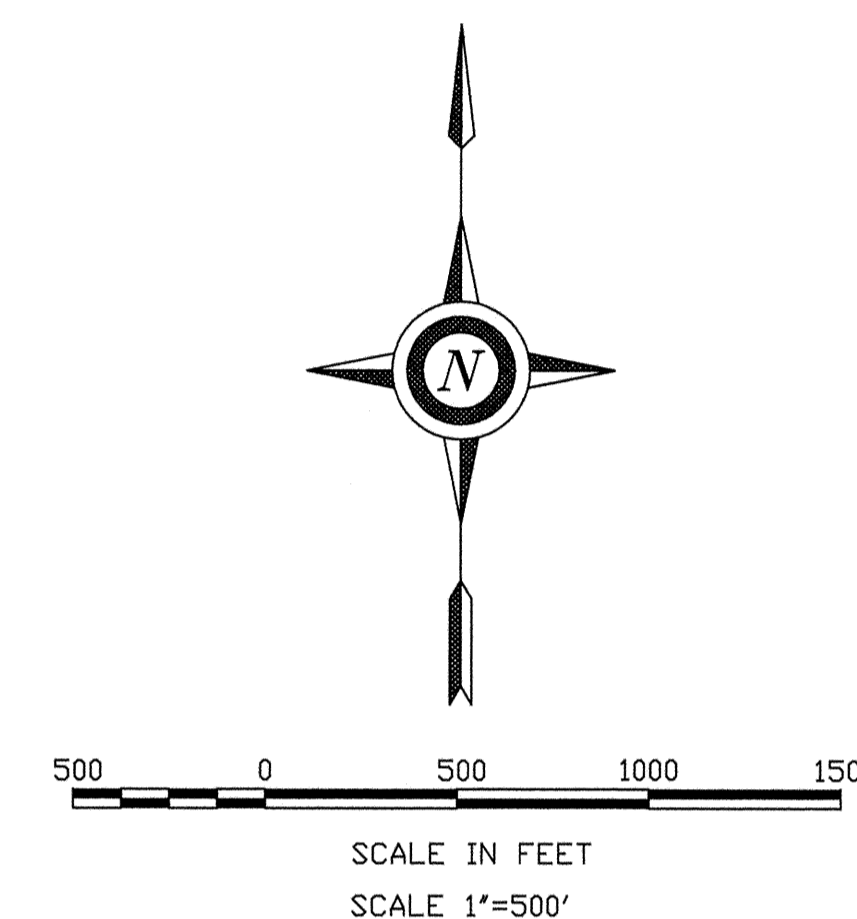


# WAGONER BRANCH OF TURTLE CREEK

J.L. ELMERS PETITION

MAINTENANCE PROJECT 2015

ALLEN TOWNSHIP SECTIONS 8 & 9

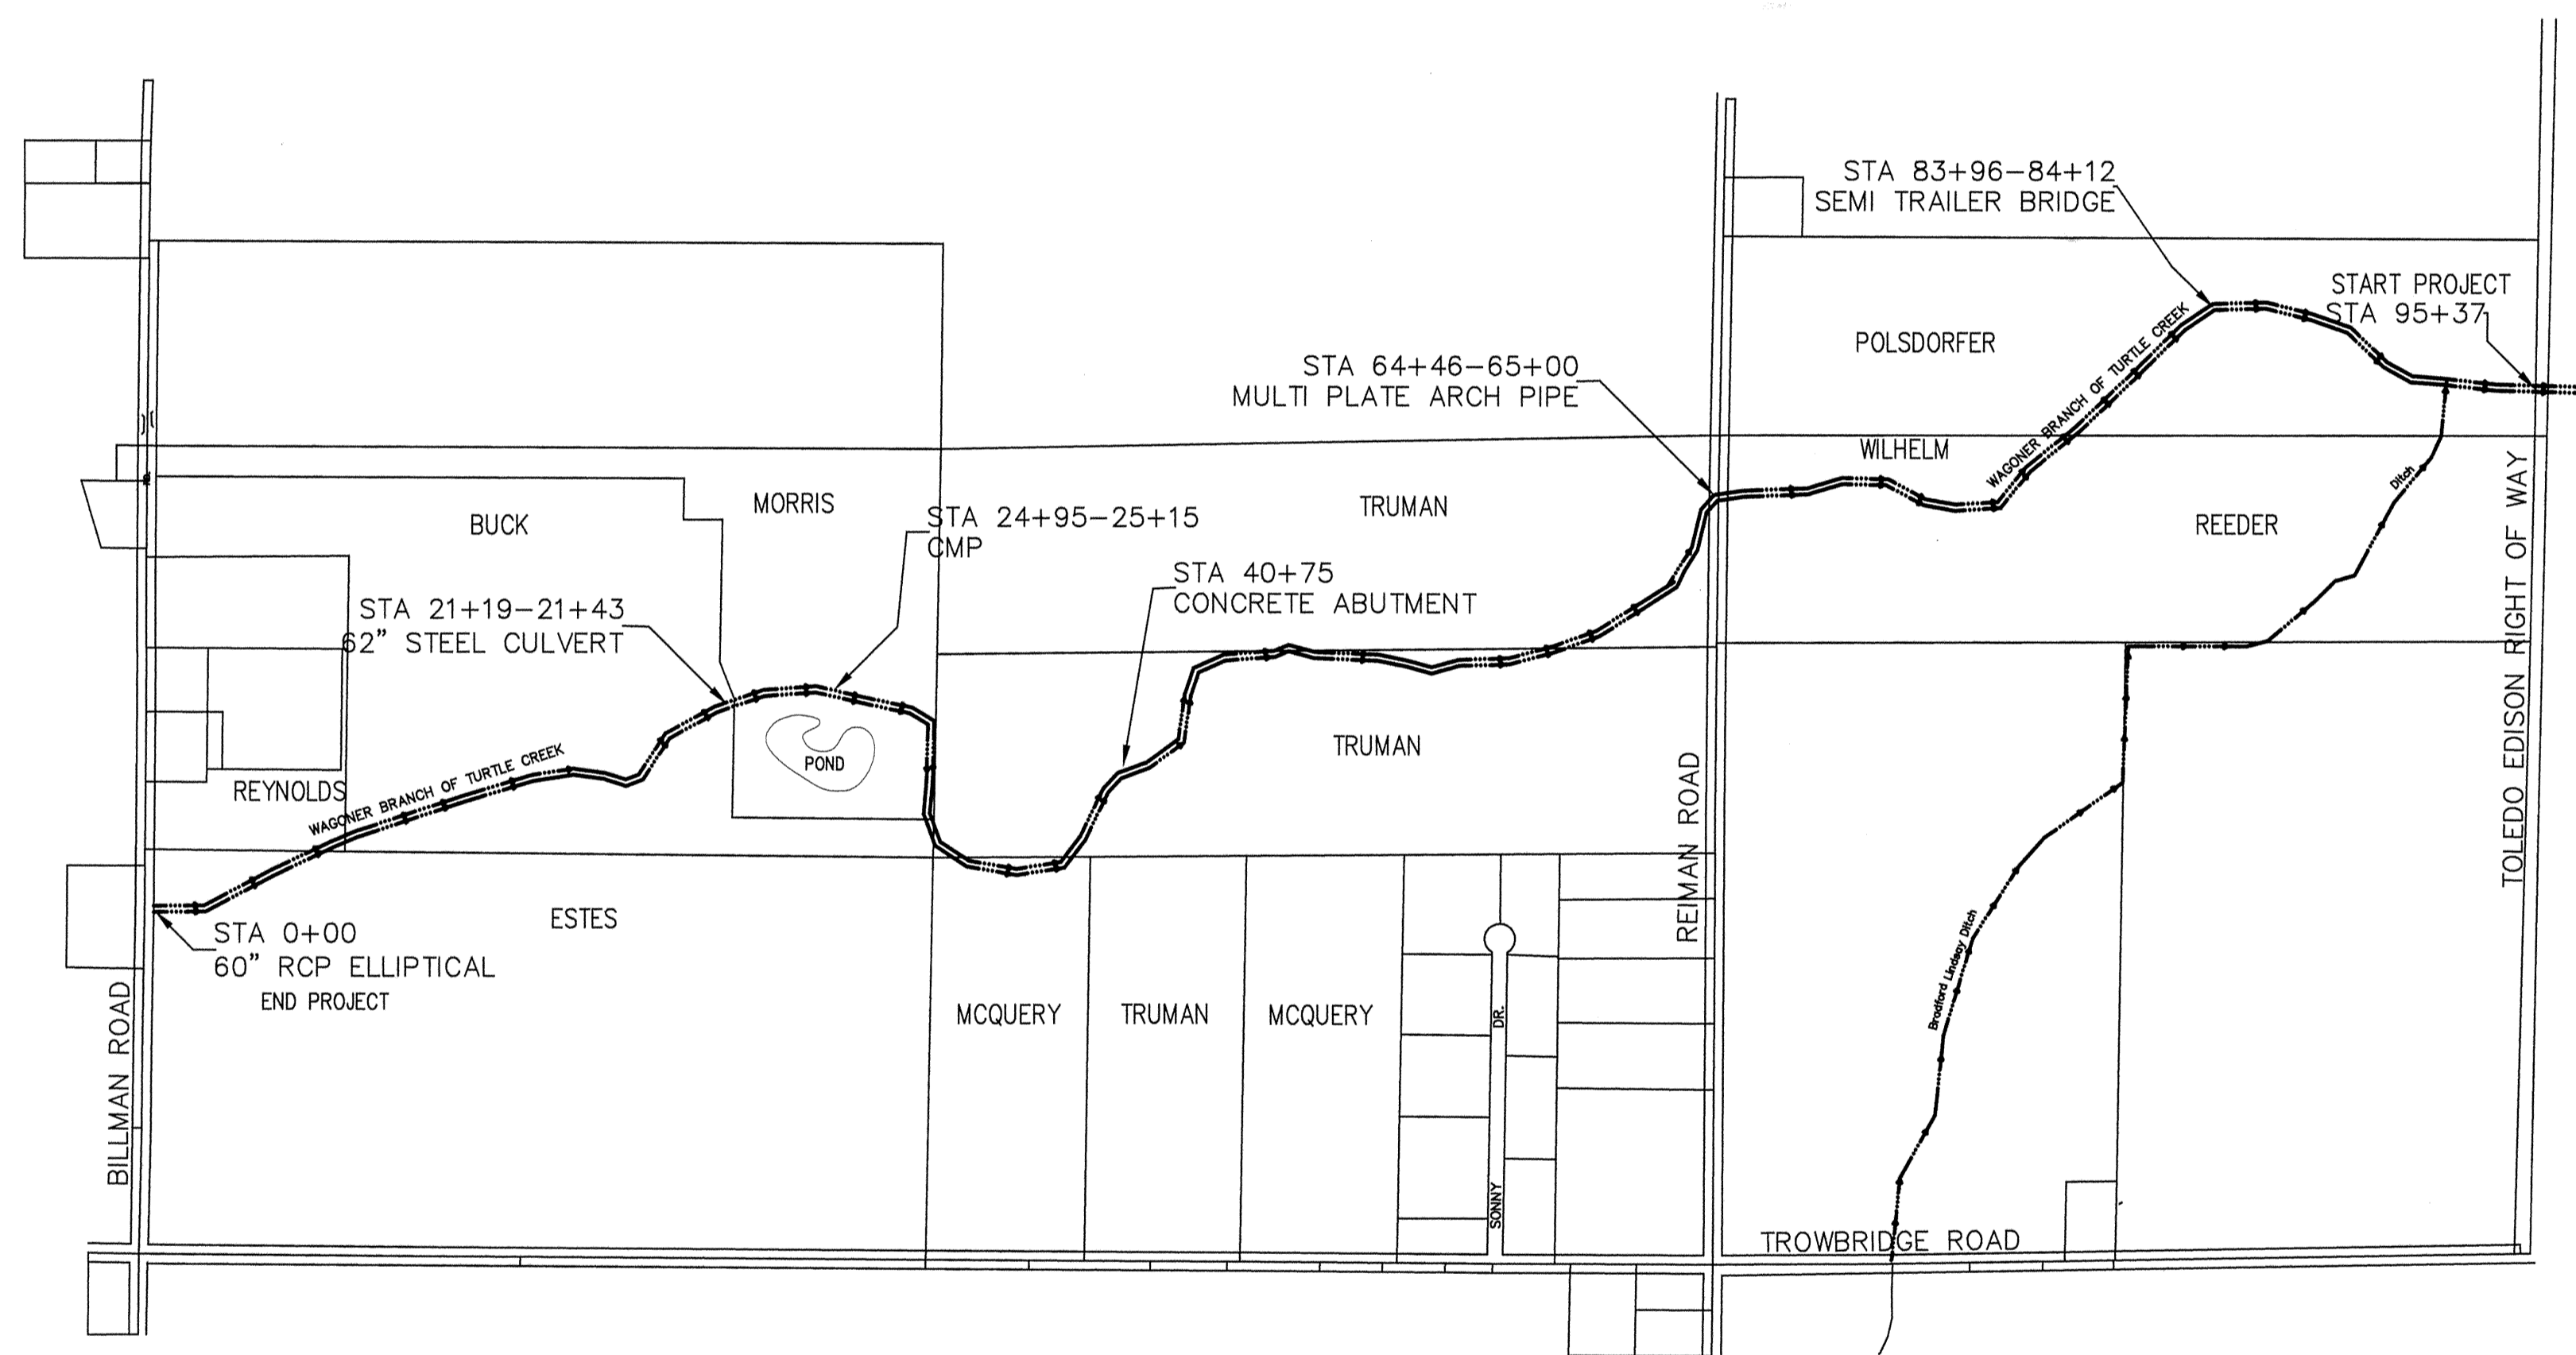

**NOTE TO EXCAVATOR**

Excavator must notify all utilities at least 48 hours and not more than 10 days prior to the planned commencement of excavation.

- OUPS member utilities will be contacted by calling oups (1-800-362-2764 or 811)
- Each Limited Basis Participant and the Ohio Oil and Gas Producers Underground Protection Service (1-800-925-0988) will be contacted by the excavator using the telephone number provided.

2 WORKING DAYS - 2 CALLS  
BEFORE YOU DIG

CALL TOLL FREE 800-362-2764 or 811  
OHIO UTILITIES PROTECTION SERVICE

CALL TOLL FREE 800-925-0988  
Ohio Oil and Gas Producers Underground Protection Service (OUPUS)

I HEREBY APPROVE THESE PLANS.

*Ronald P. Lajti, Jr.*  
RONALD P. LAJTI, JR., P.E., P.S.  
OTTAWA COUNTY ENGINEER

*1/7/16*  
DATE









DATE	Approved	Title
	Michael Gargac	
DATE	Construction Approved	Title

DESIGNED	DATE
DRAWN	12/2015
REDLINED	
CHECKED	

WAGONER BRANCH OF TURTLE CREEK  
 MAINTENANCE PROJECT  
 OTTAWA SOIL & WATER CONSERVATION DISTRICT

CAD FILE I.D.  
DRAWING NUMBER

Sheet 1 of 3

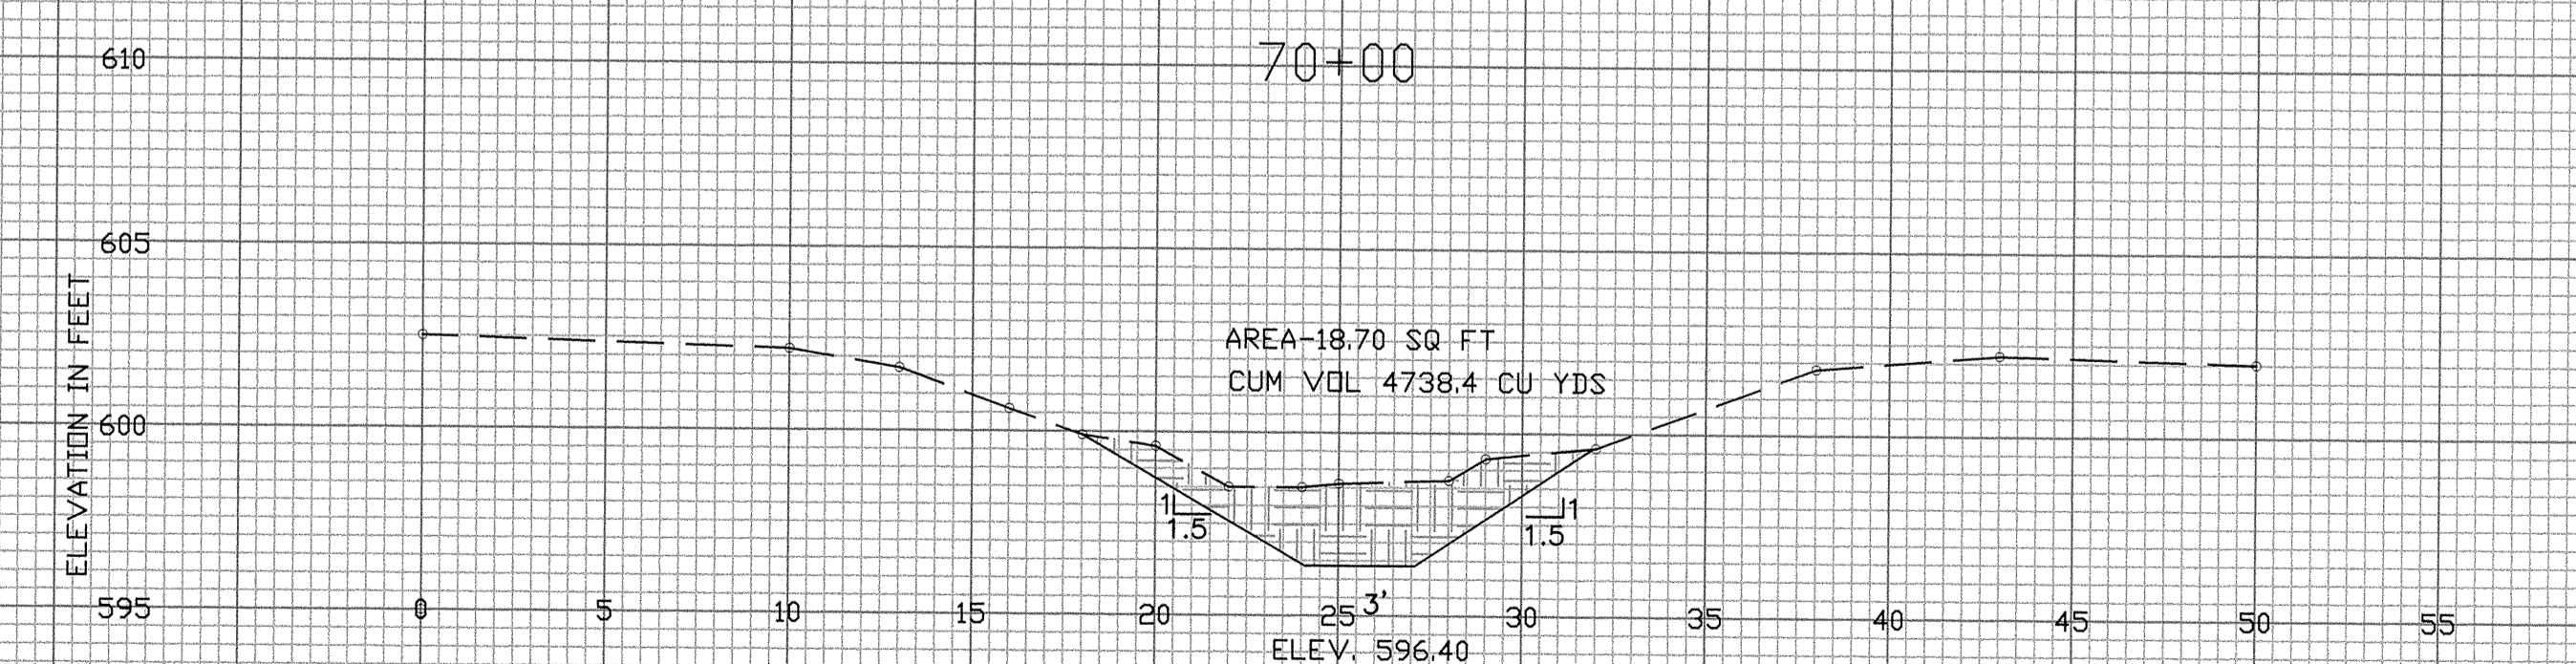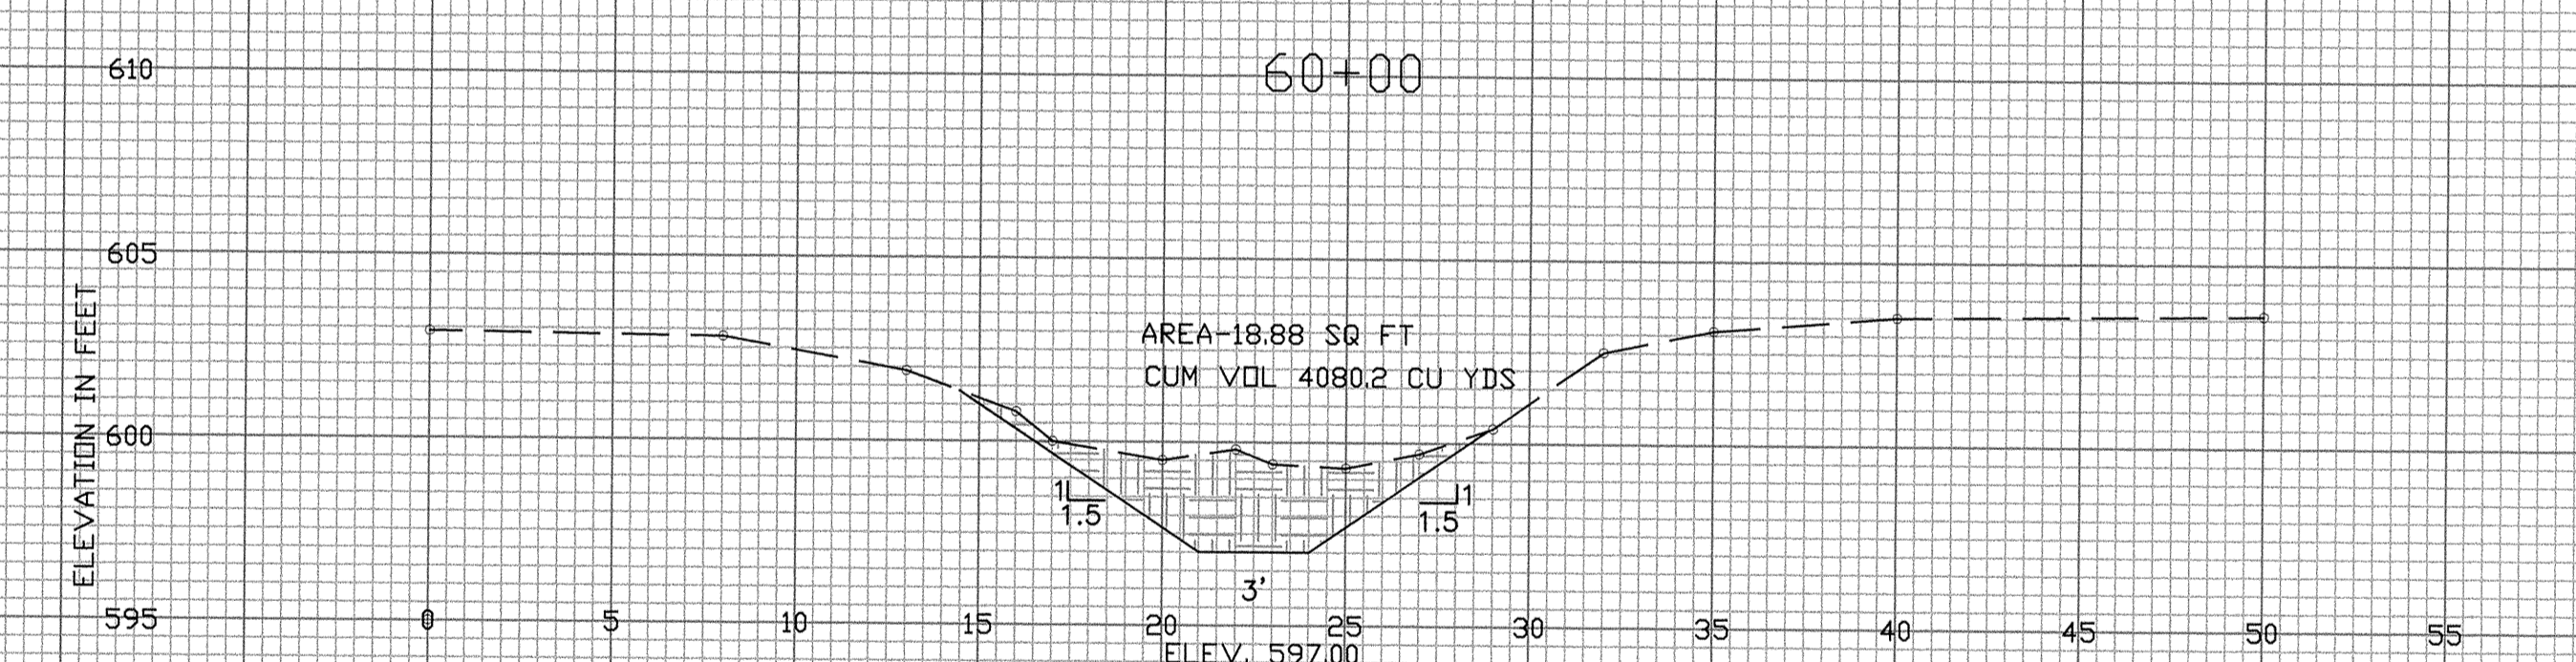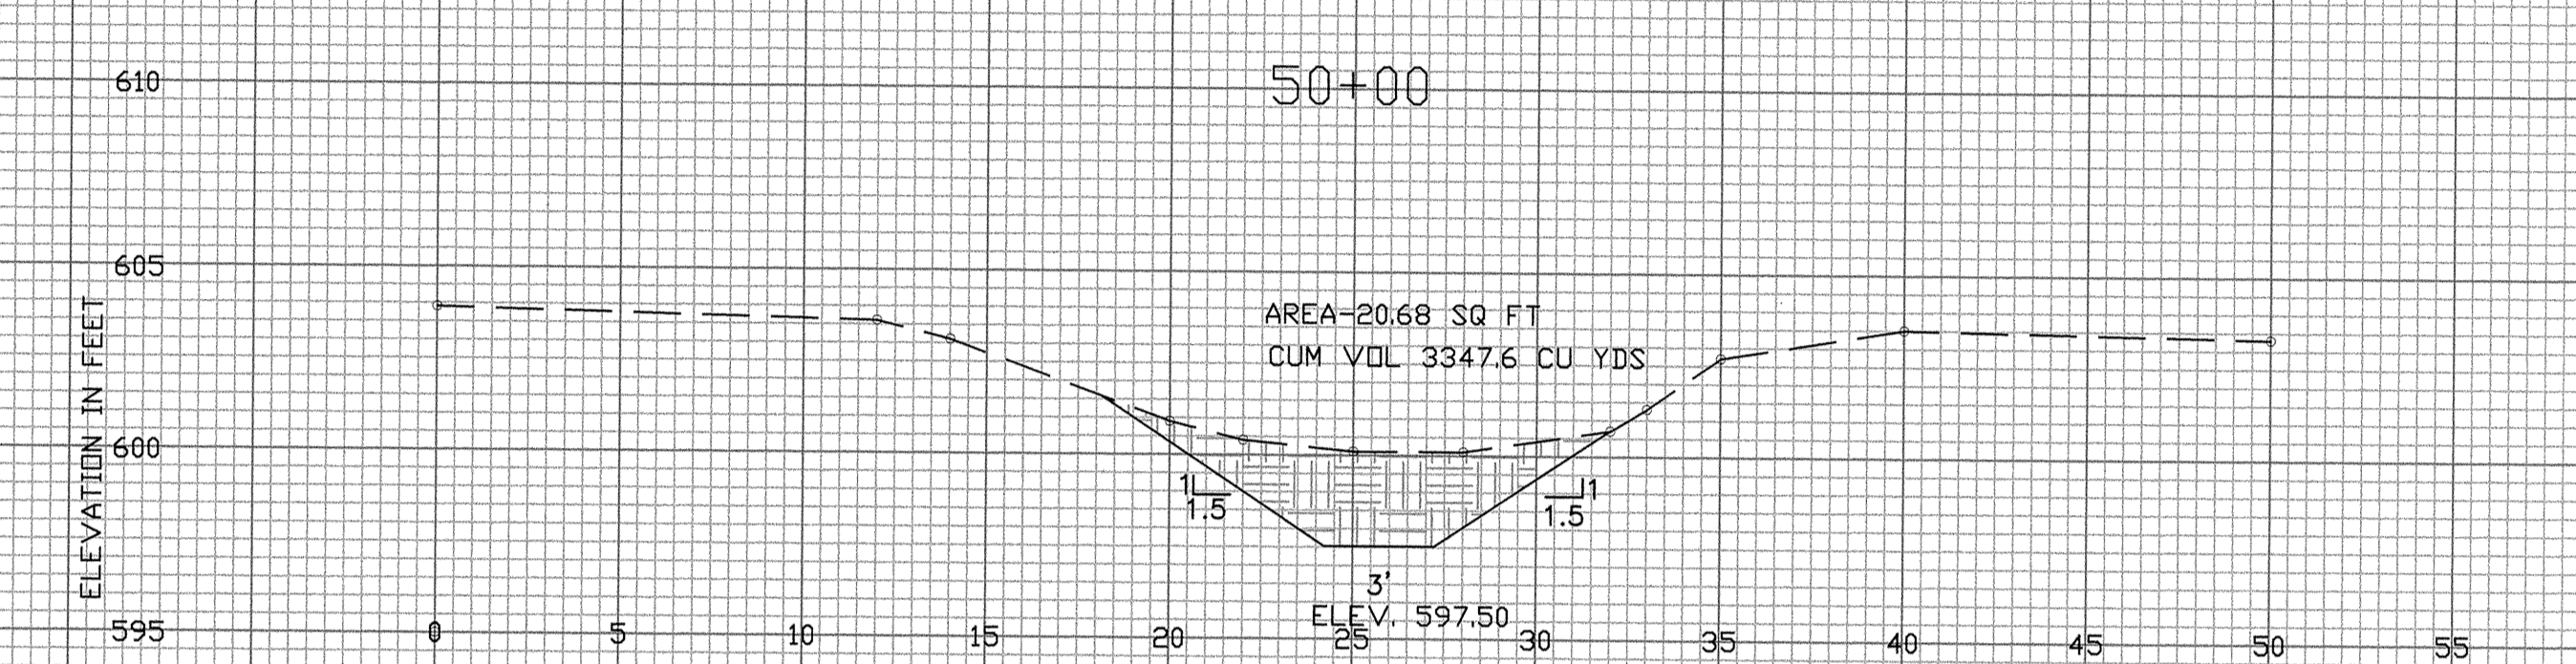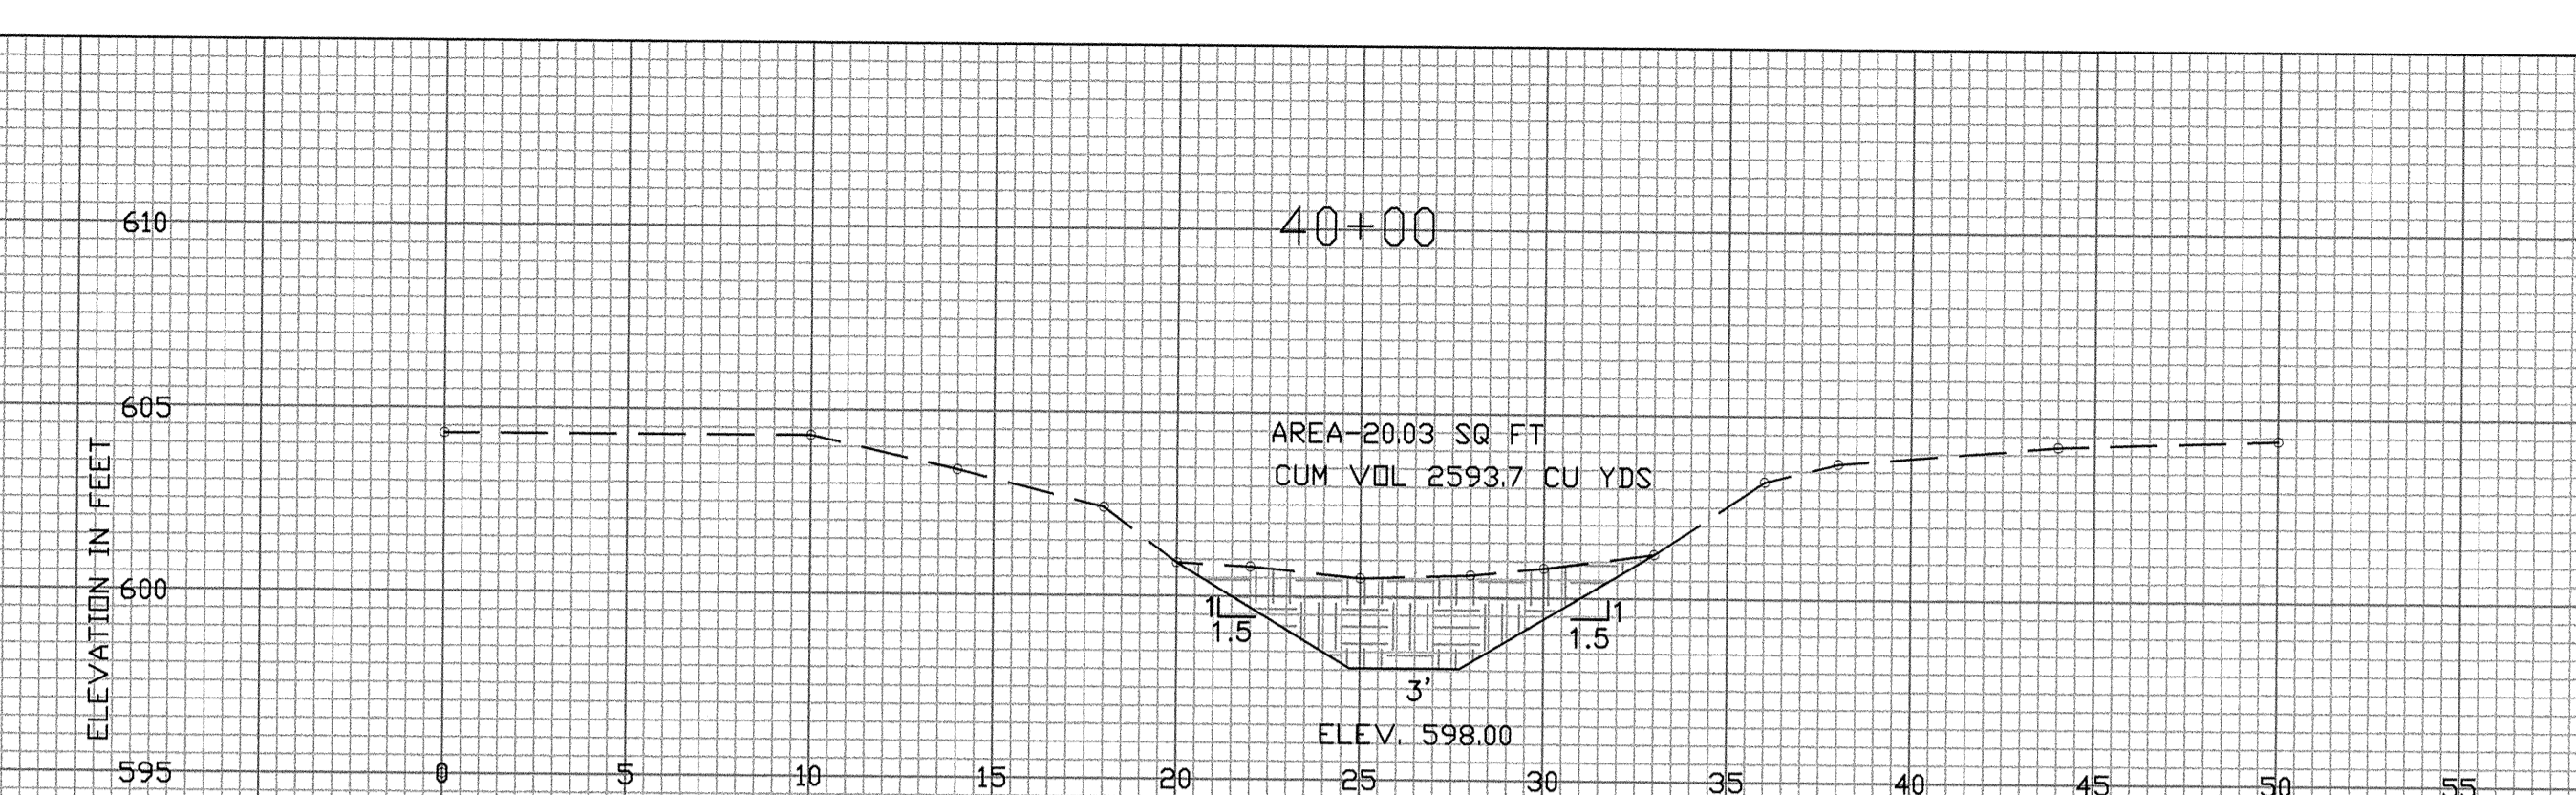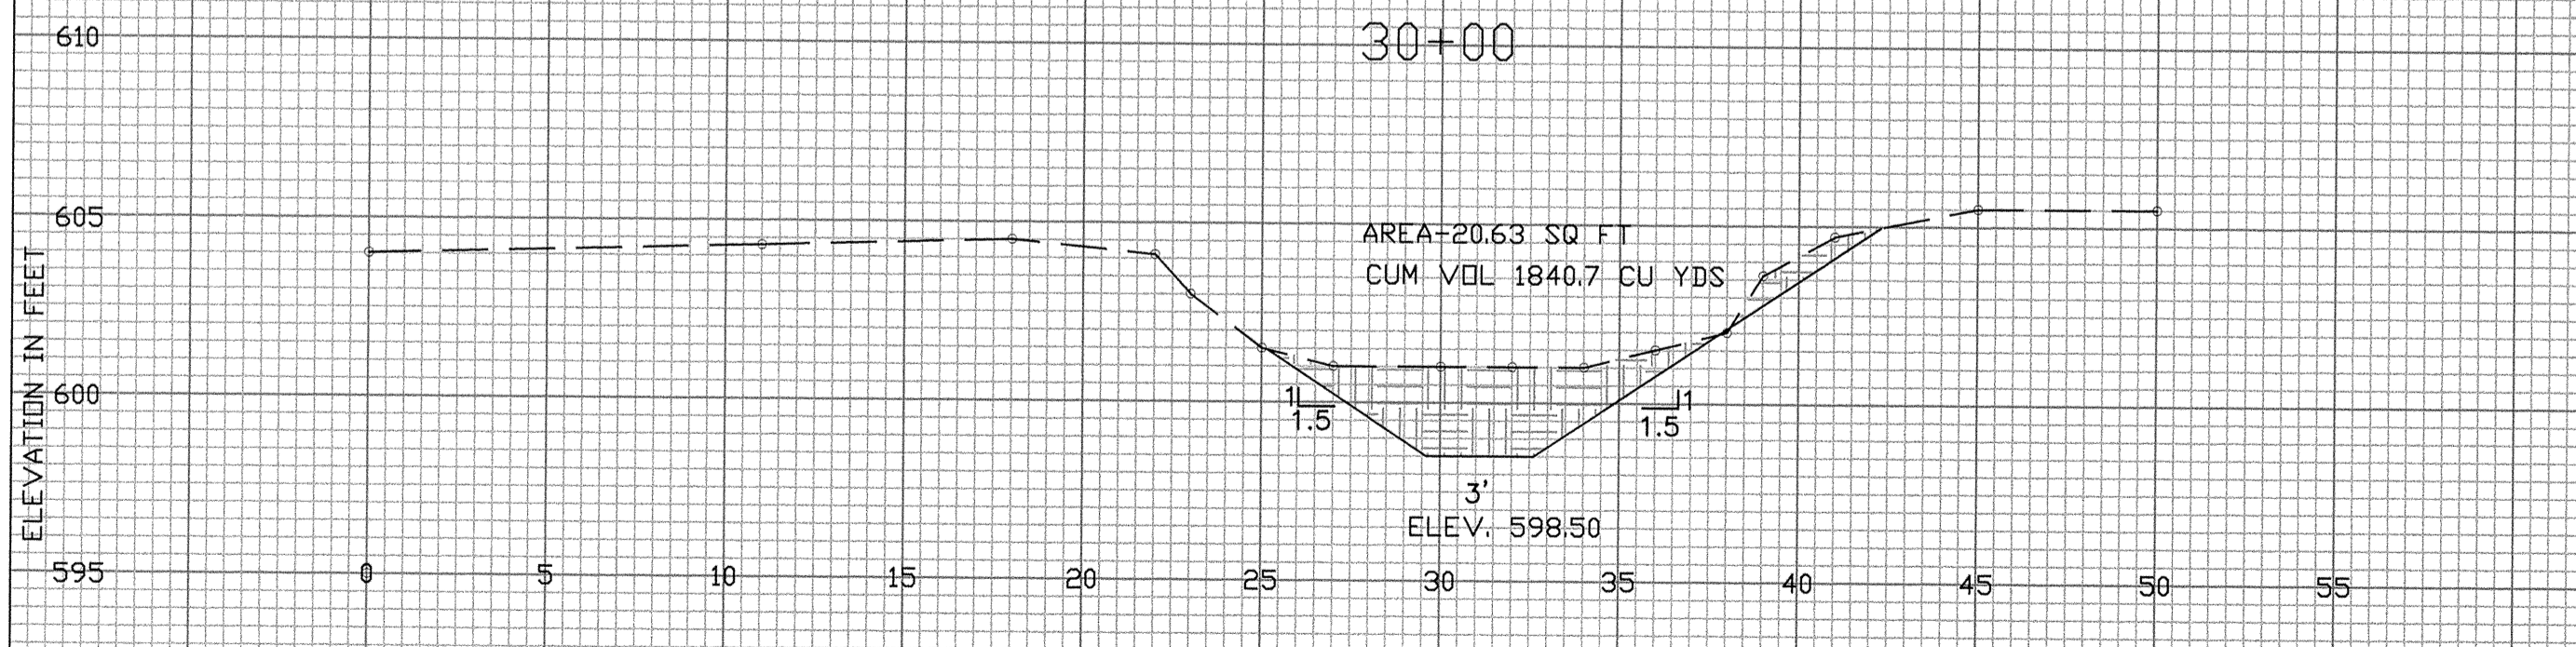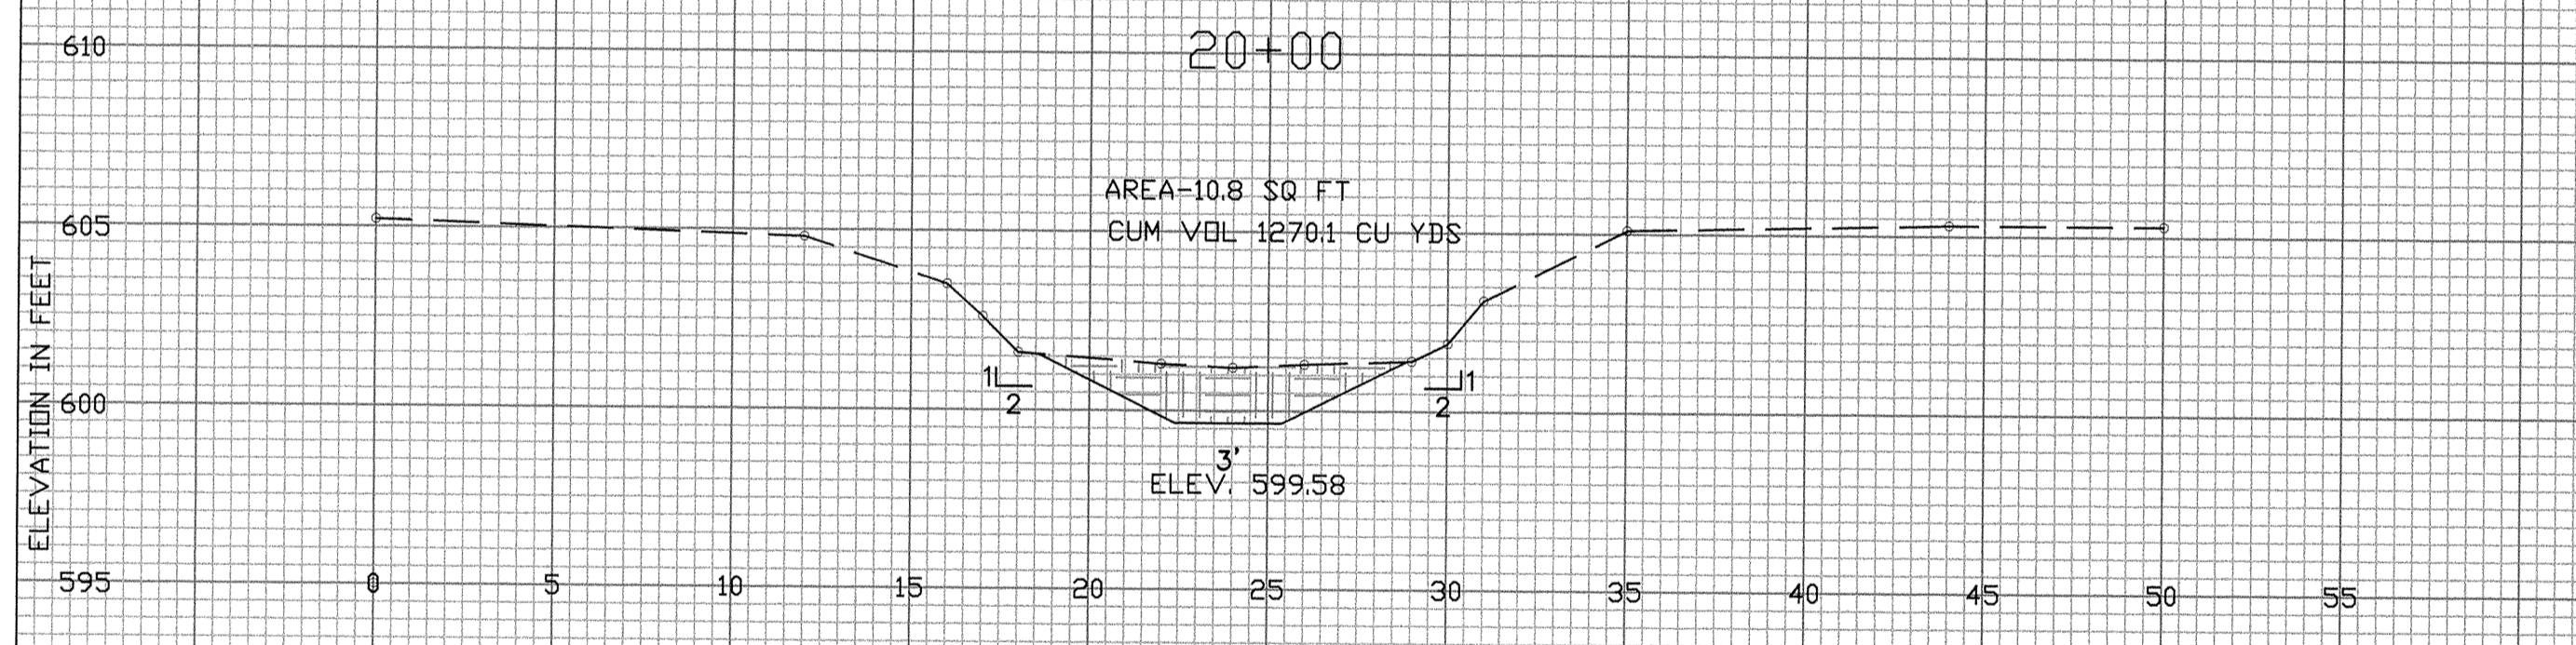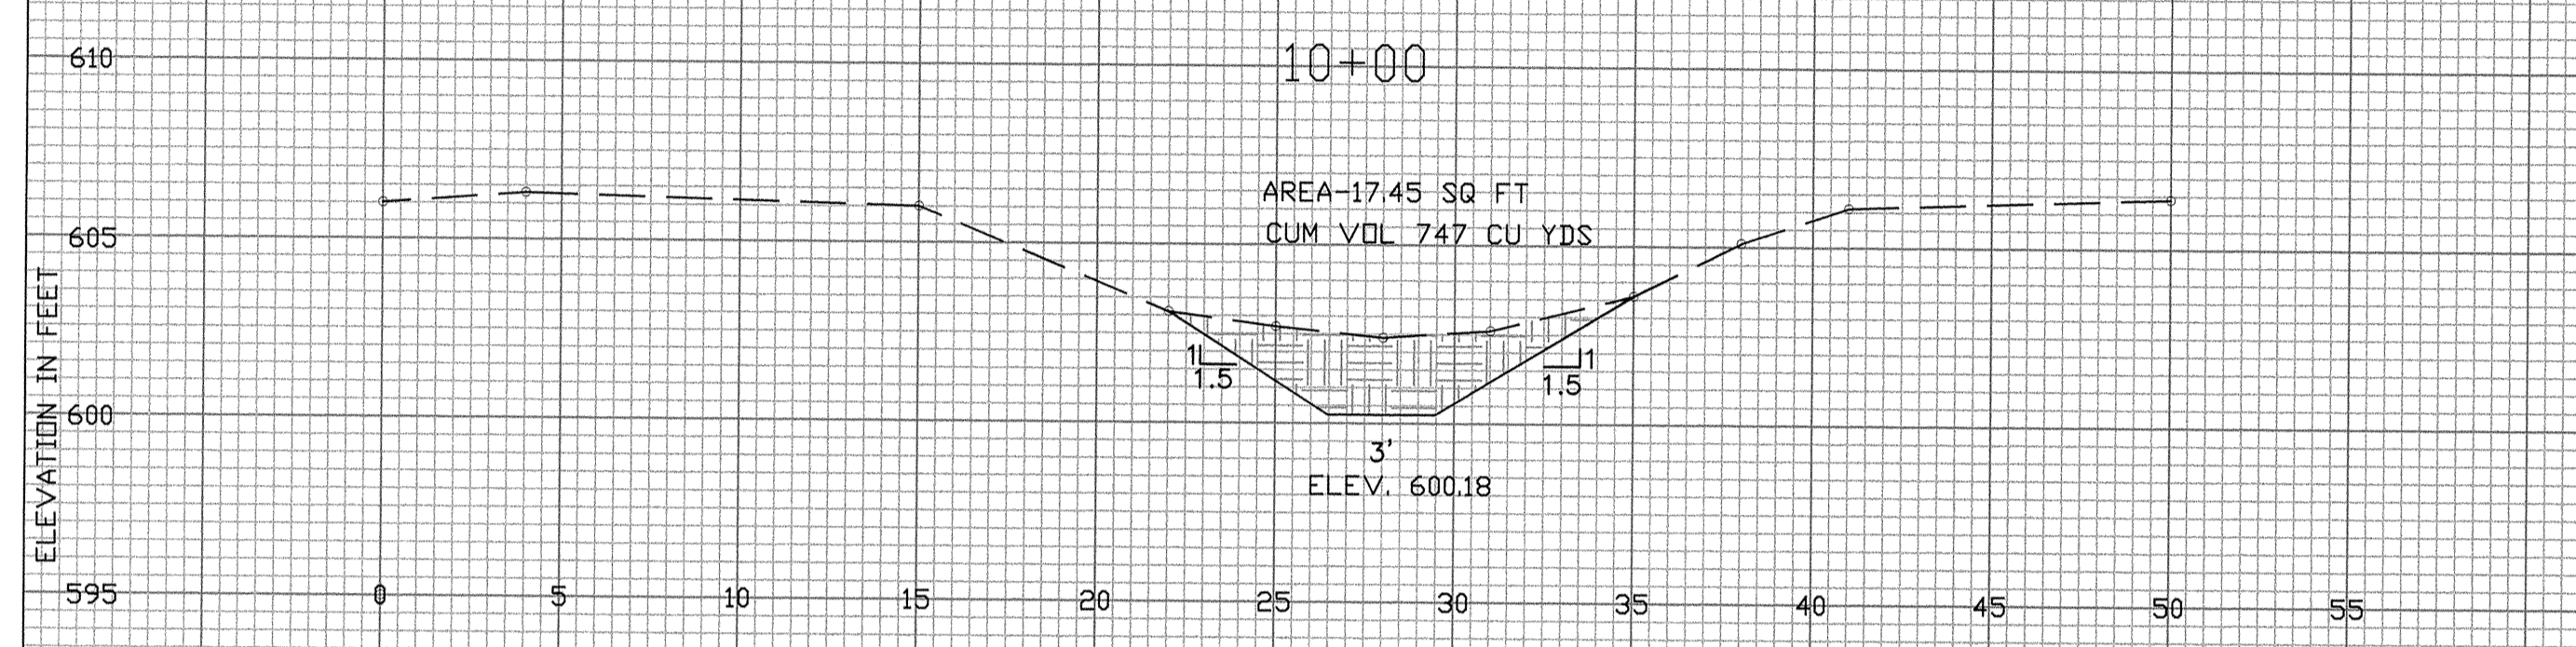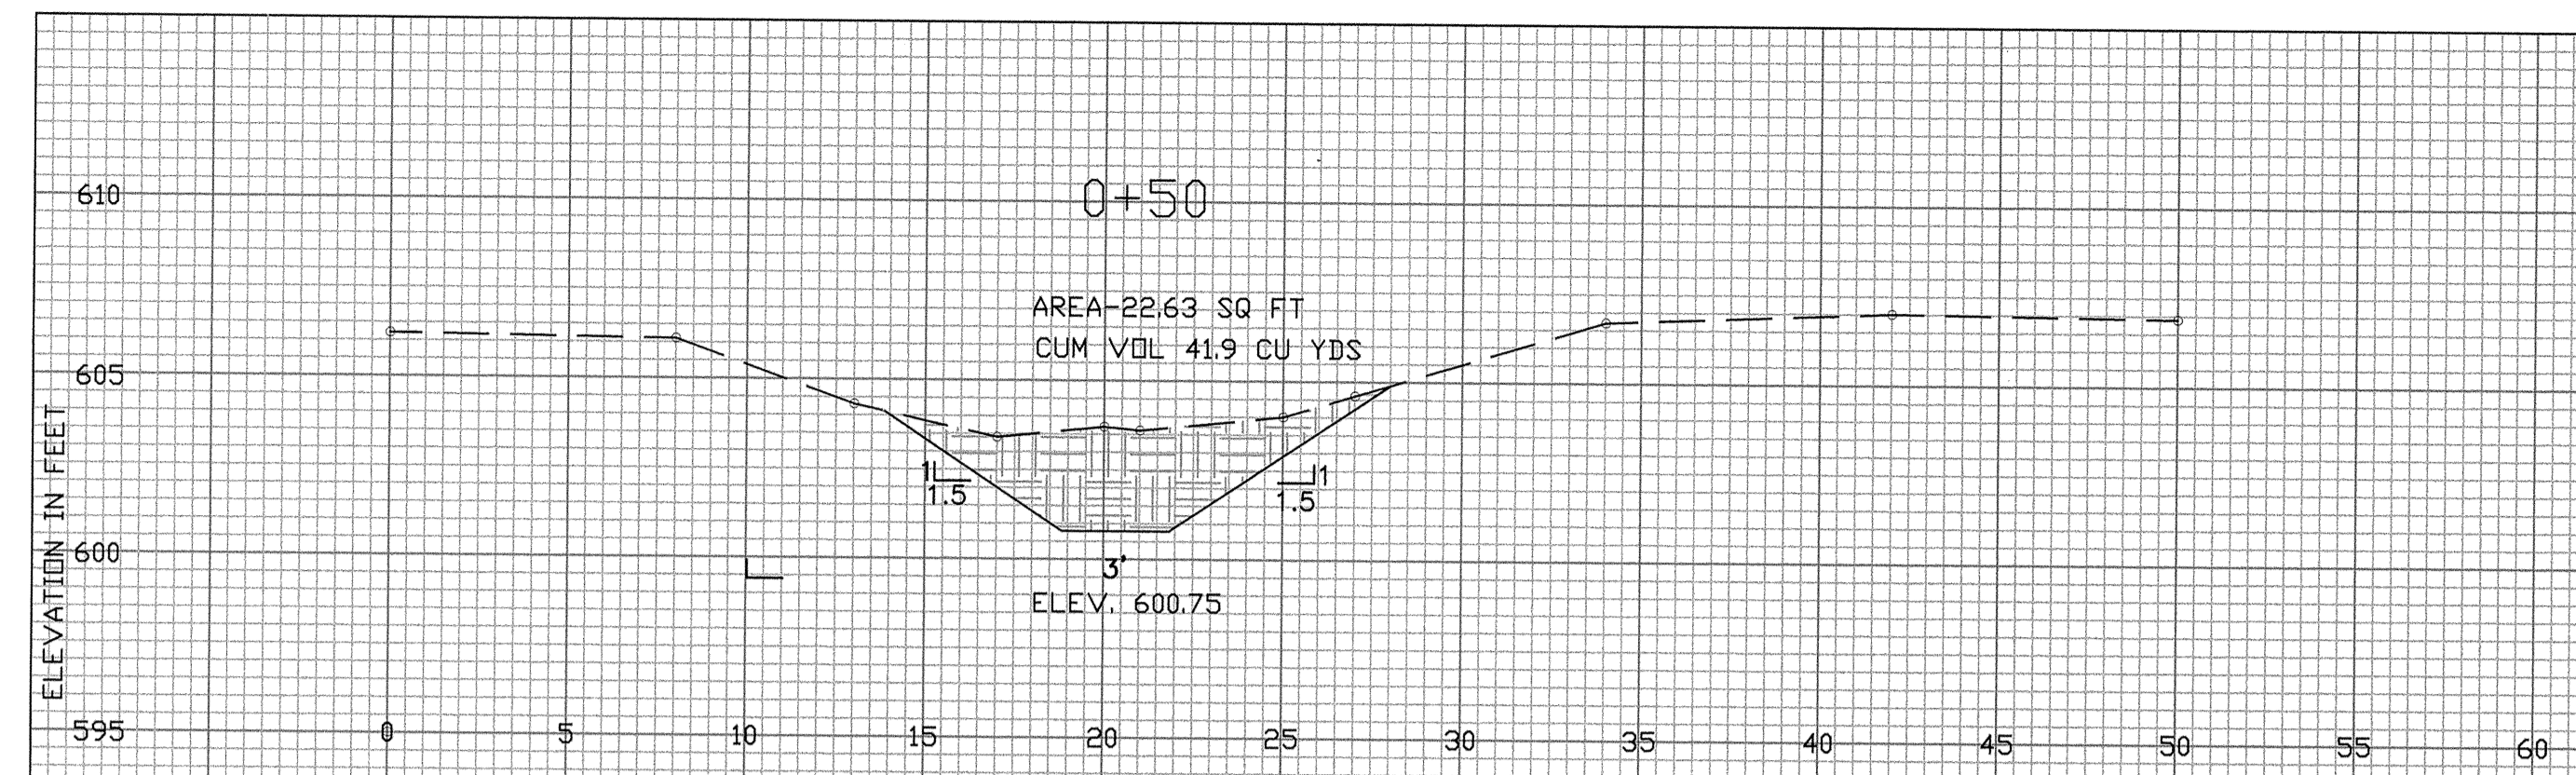




NOTE: ALL CROSS SECTIONS VIEWED LEFT TO RIGHT LOOKING  
 DOWNSTREAM IN THE DIRECTION OF INCREASING STATIONS

DATE	Approved
_____	Title
_____	Const. Approved
_____	Title

DATE	12/20/05
DESIGNED	MICHAEL R. GARGAC
DRAWN	MICHAEL R. GARGAC
TRACED	_____
CHECKED	_____

**WAGONER BRANCH OF TURTLE CREEK**  
 ELMER PETITION MAINTENANCE PROJECT  
 OTTAWA SOIL & WATER CONSERVATION DISTRICT

CAD FILE I.D.	_____
DRAWING NUMBER	_____
JOB CLASS	_____

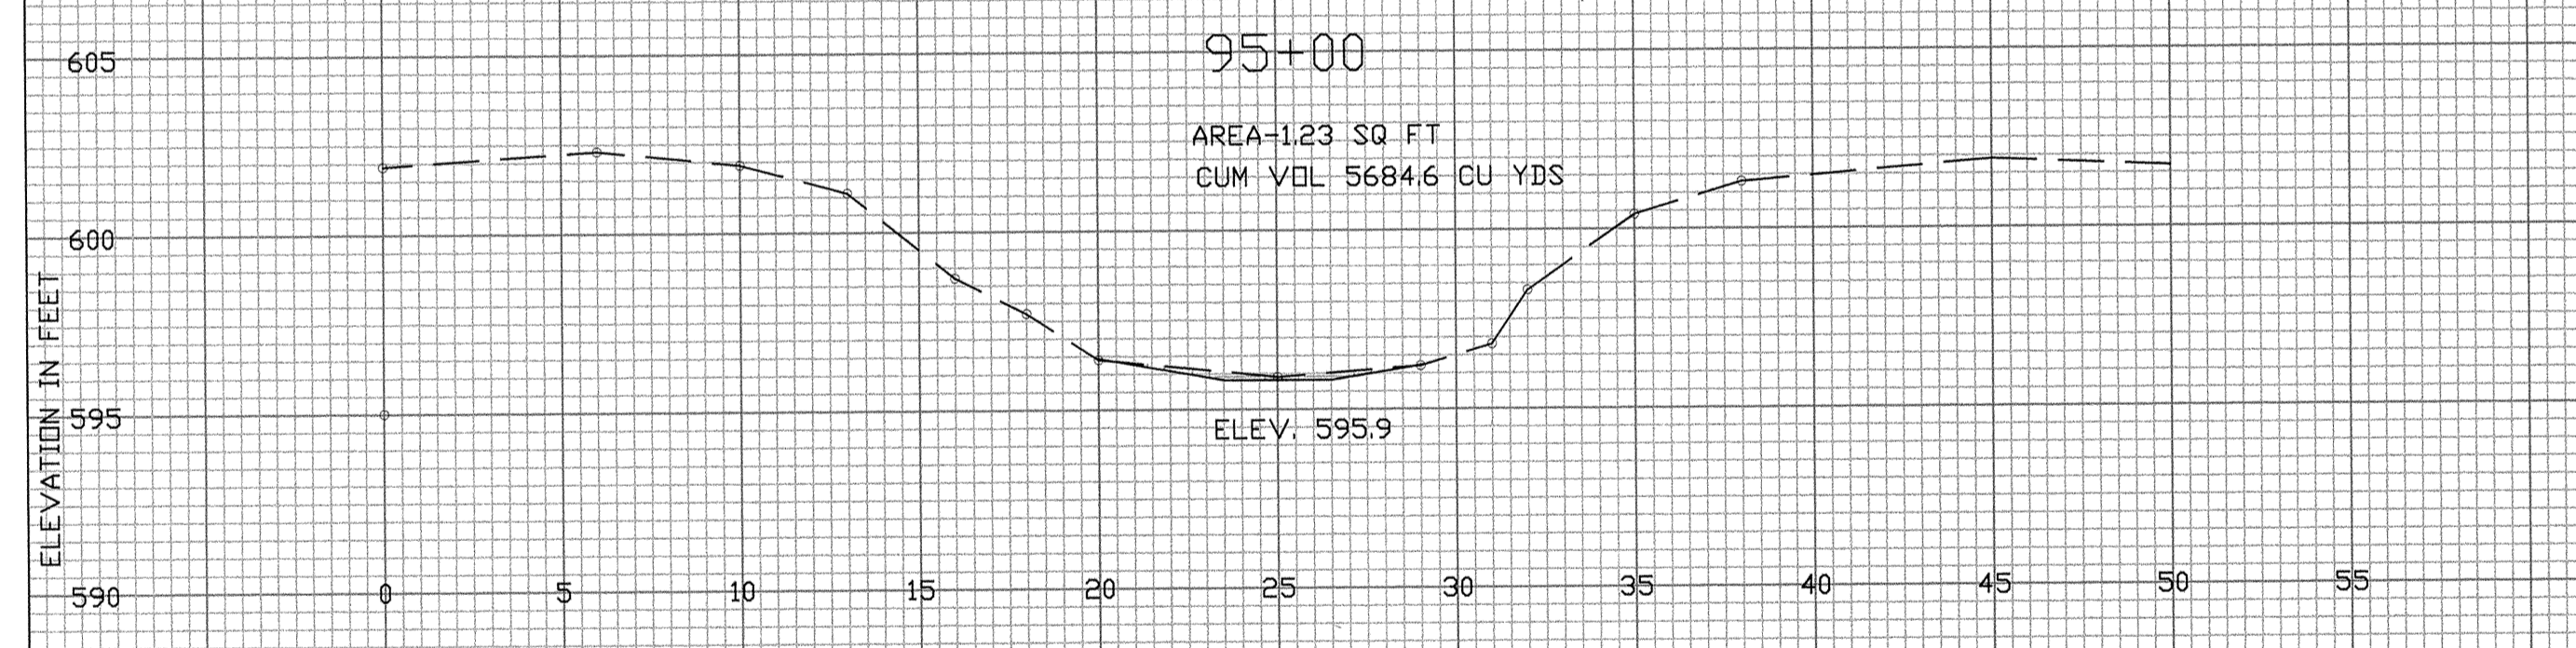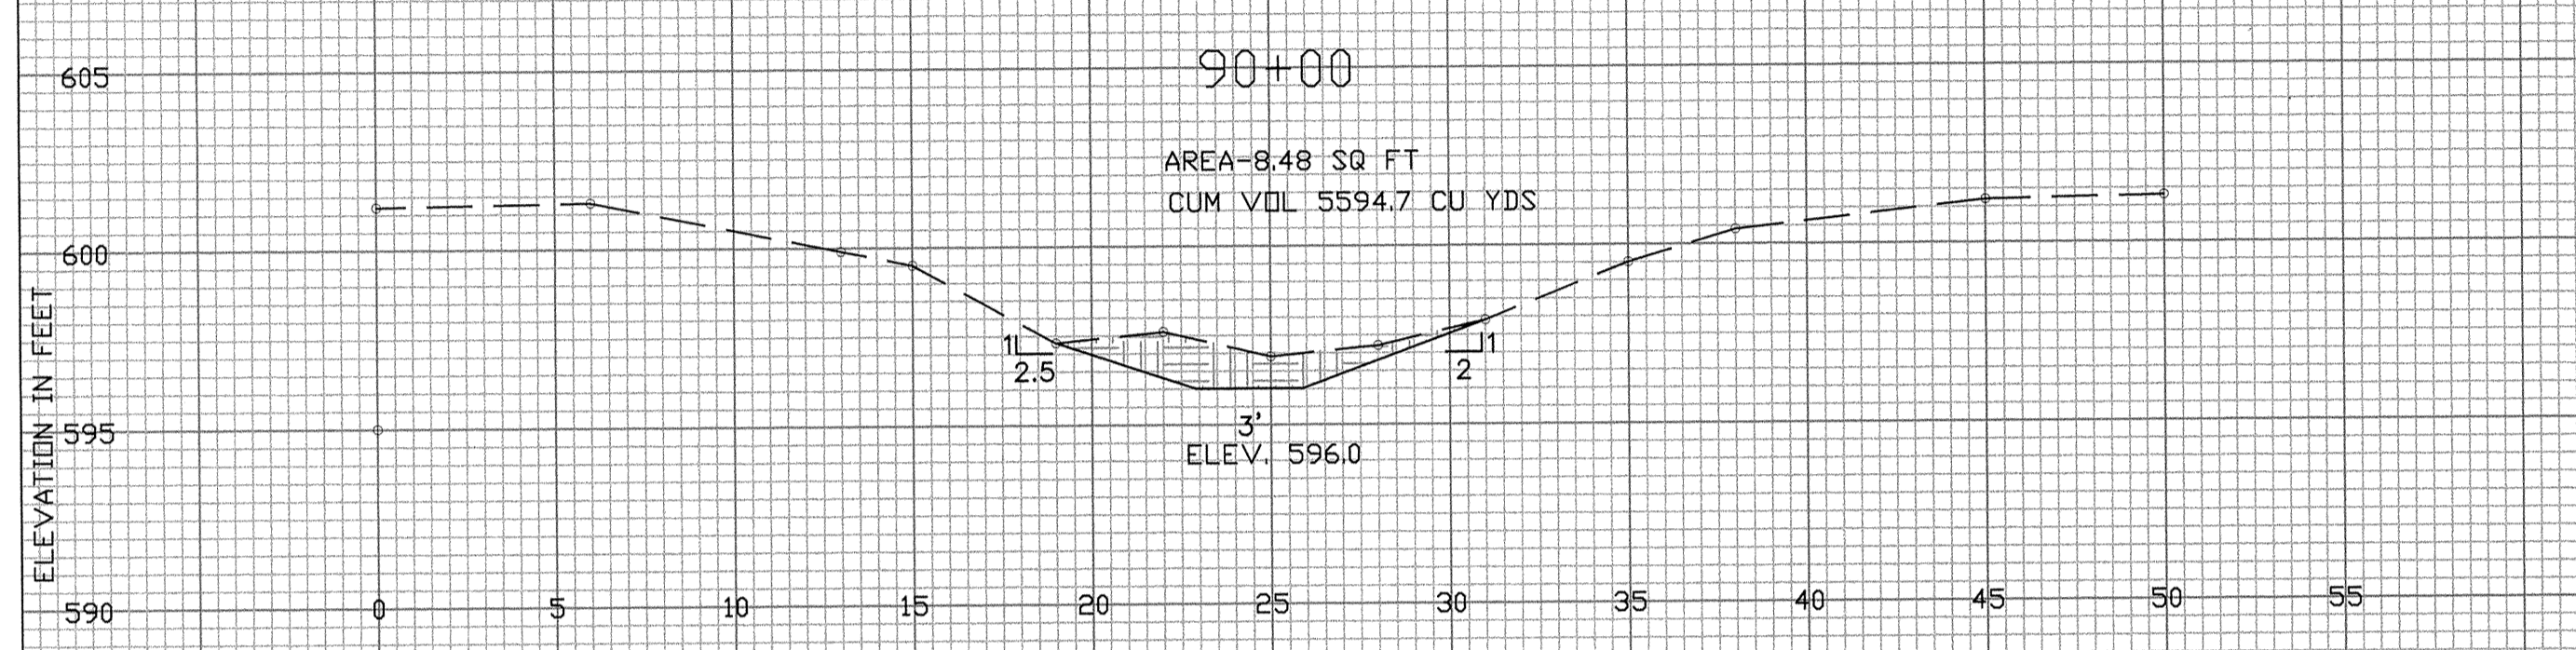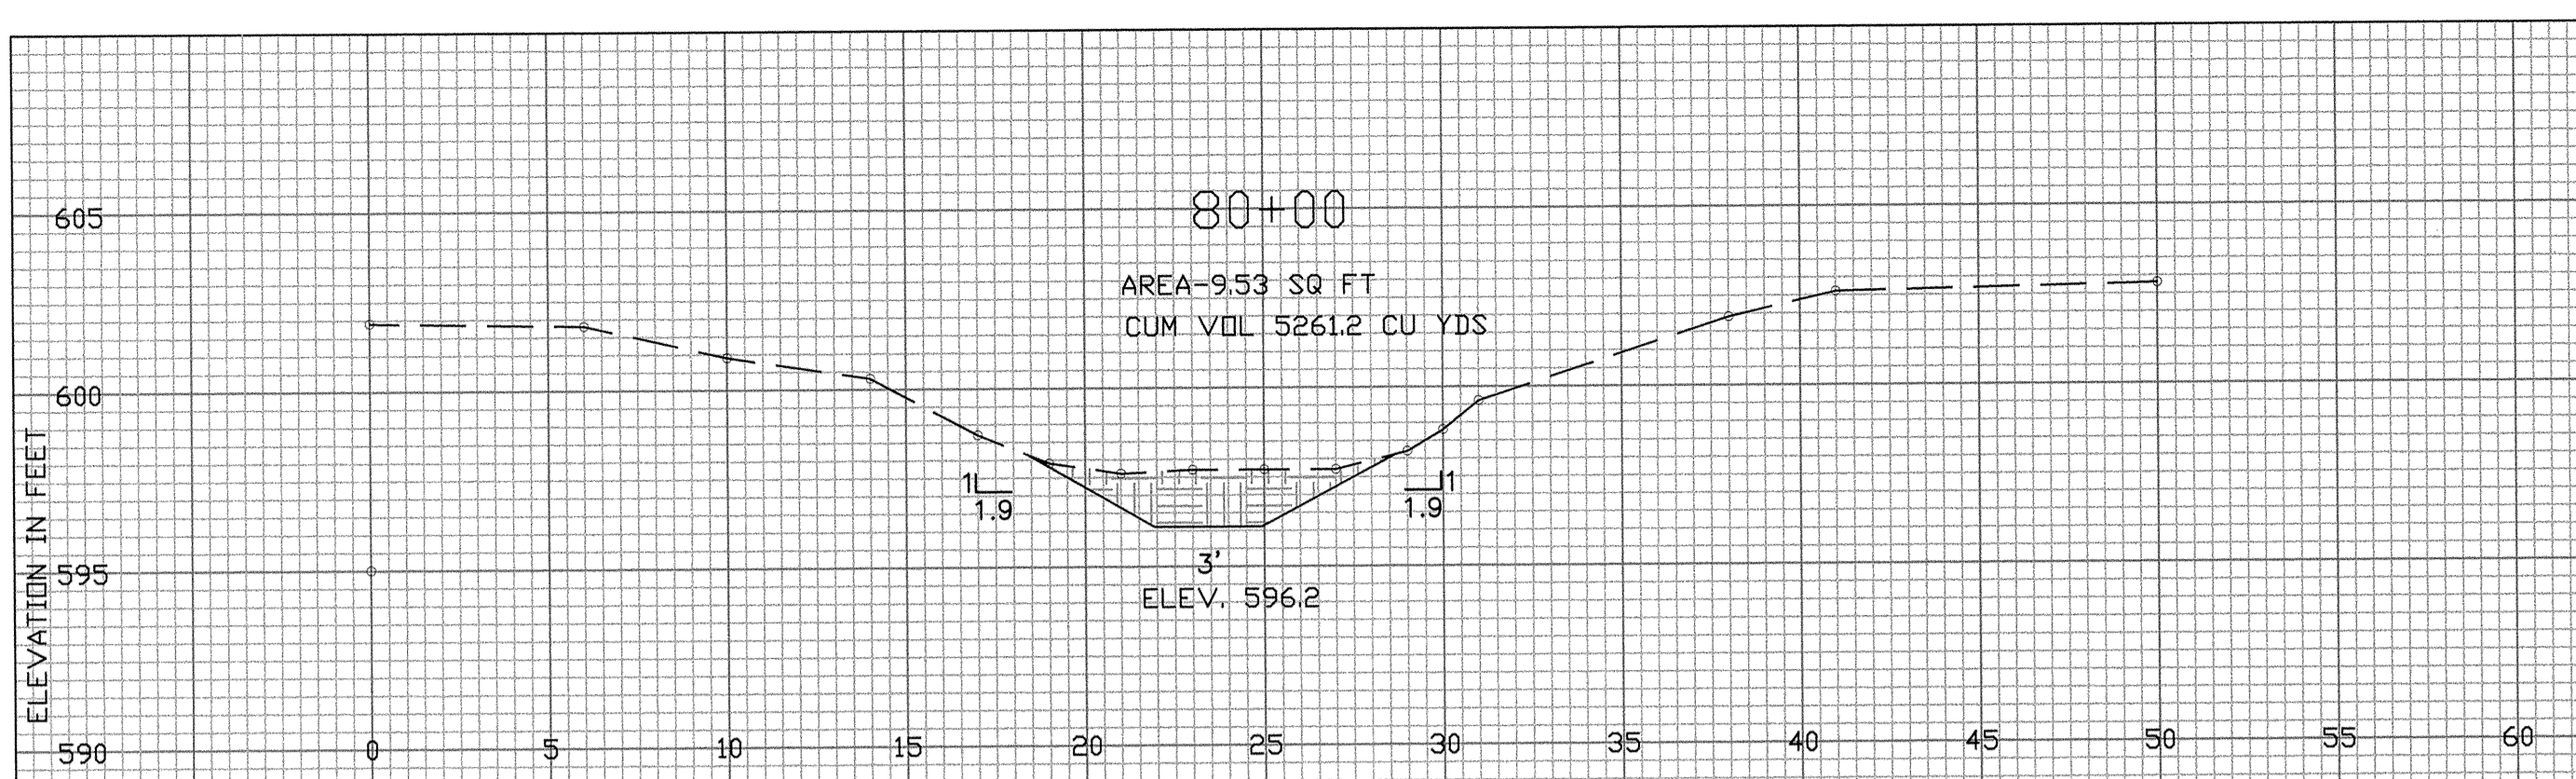

PROJECT TOTAL 5686 CUBIC YARDS OF EXCAVATION  
FROM STATION 0+00 - 95+37

NOTE: ALL CROSS SECTIONS VIEWED LEFT TO RIGHT LOOKING  
DOWNSTREAM IN THE DIRECTION OF INCREASING STATIONS

DATE		DESIGNED	DATE
Approved	-----	MICHAEL R. GARGAC	12, 2015
Title	-----	MICHAEL R. GARGAC	12, 2015
Const. Approved	-----	Traced	
Title	-----	Checked	
<b>WAGONER BRANCH OF TURTLE CREEK</b> ELMER PETITION MAINTENANCE PROJECT OTTAWA SOIL & WATER CONSERVATION DISTRICT			
CAD FILE I.D.			
DRAWING NUMBER			
Sheet 3 of 3			

12/21/2015 1:17 PM  
WAGONER BRANCH OF TURTLE CREEK - CROSS SECTION.dwg  
Michael R. Gargac, P.E.