
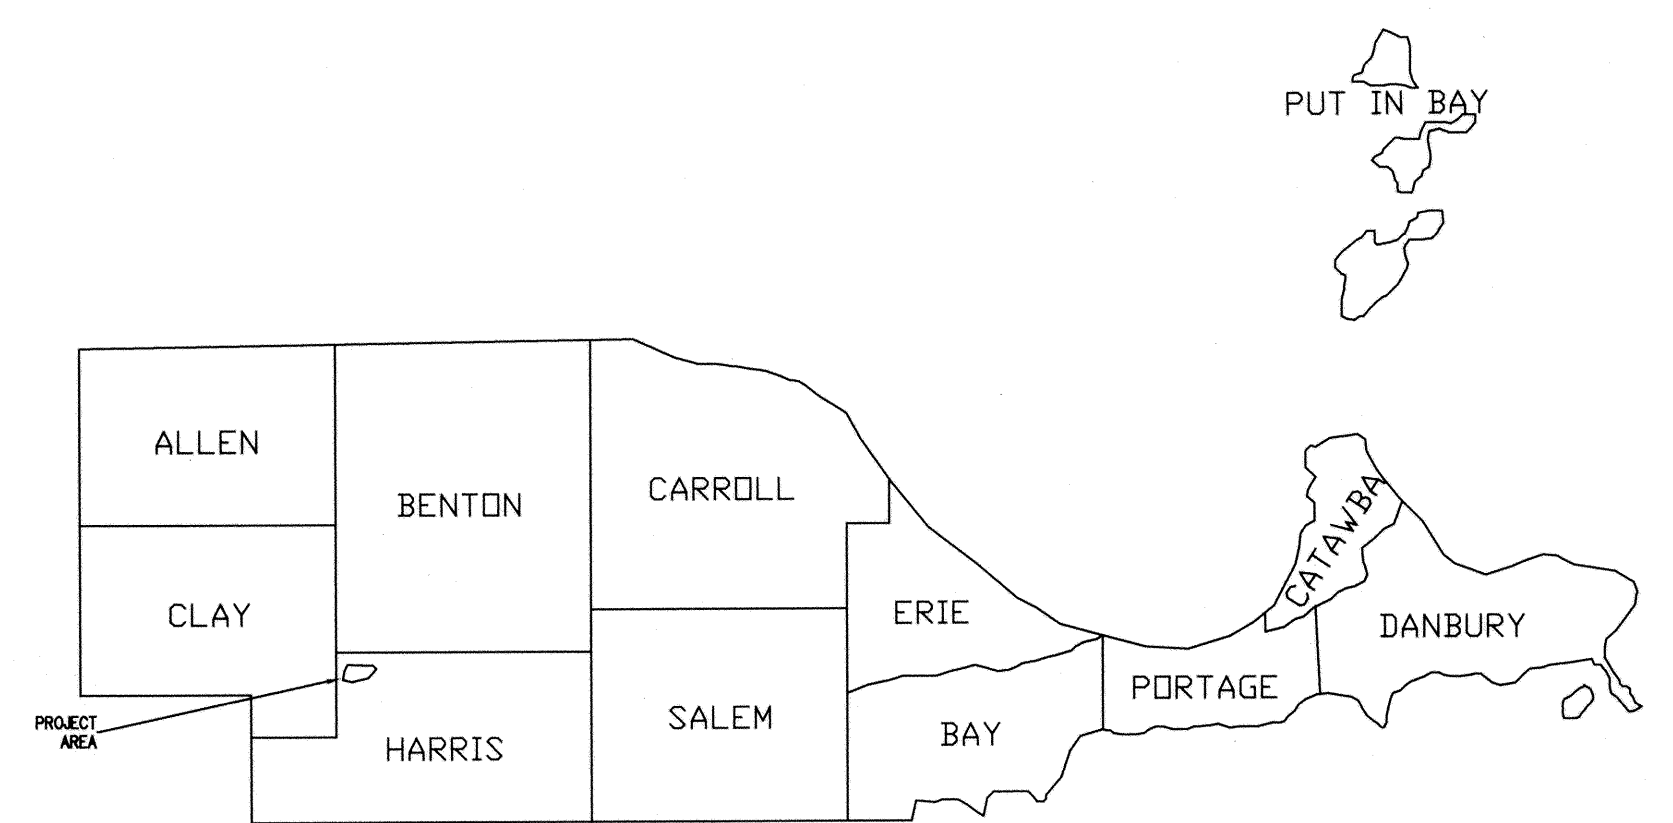
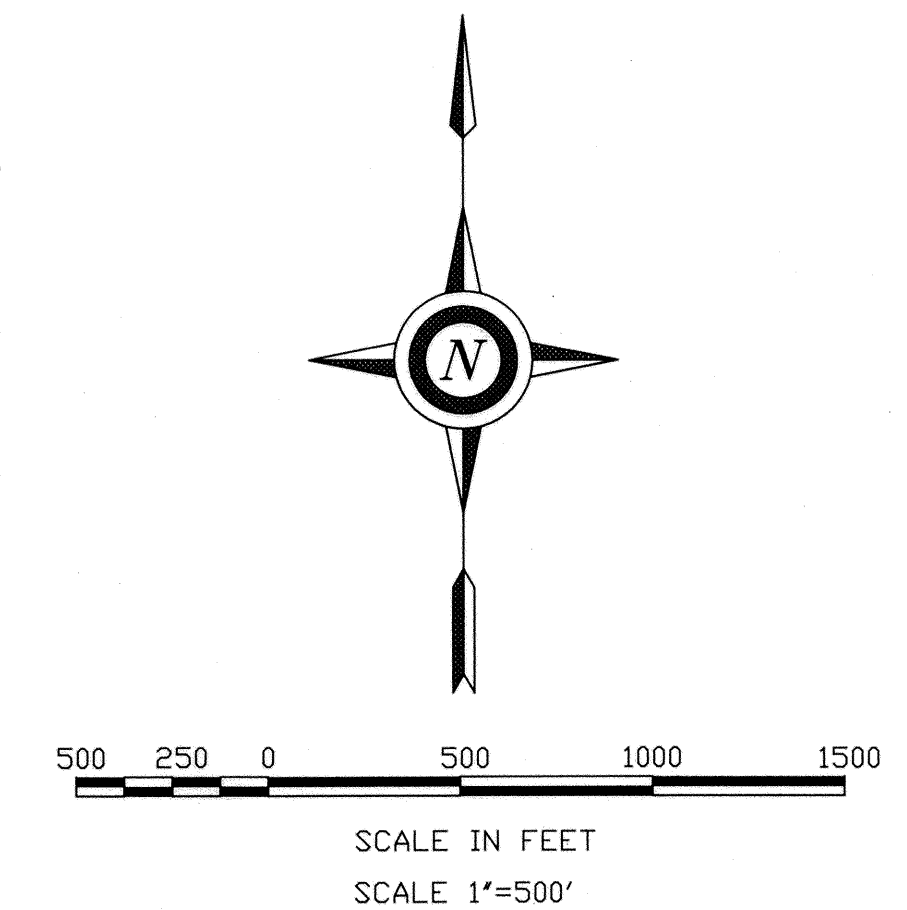


# SCHOTT DITCH #2

## MAINTENANCE PROJECT 2014

### SECTION 6 HARRIS TWP

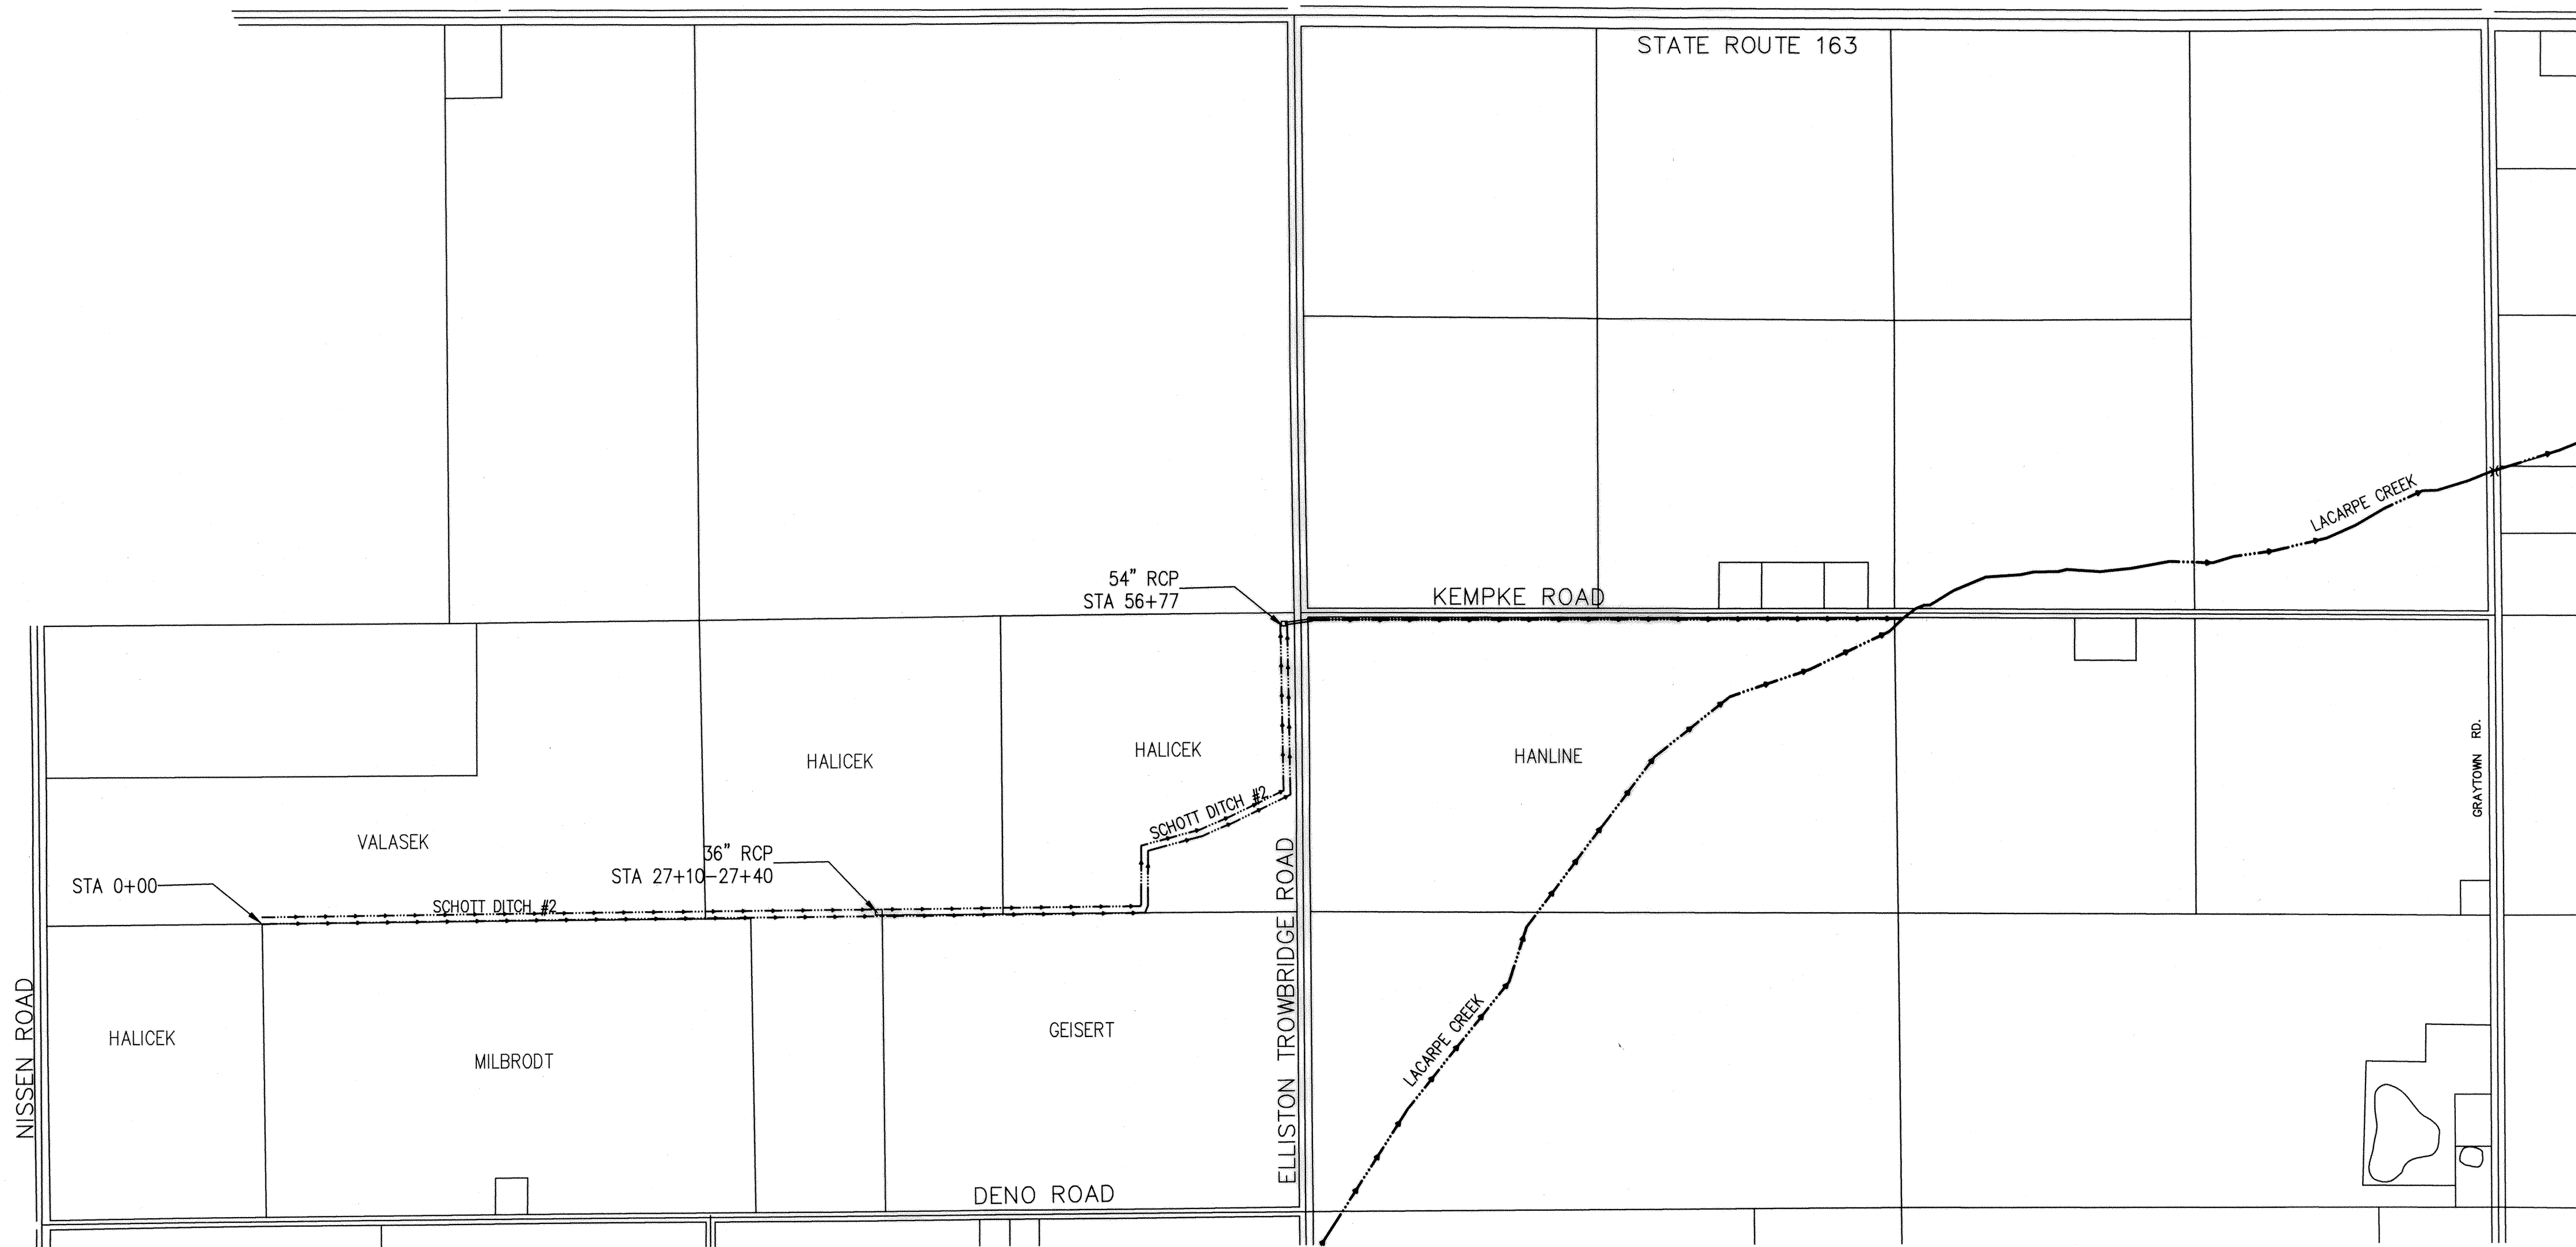

**NOTE TO EXCAVATOR**

Excavator must notify all utilities at least 48 hours and not more than 10 days prior to the planned commencement of excavation.

- OUPS member utilities will be contacted by calling oups (1-800-362-2764 or 811)
- Each Limited Basis Participant and the Ohio Oil and Gas Producers Underground Protection Service (1-800-925-0988) will be contacted by the excavator using the telephone number provided.

2 WORKING DAYS - 2 CALLS  
**BEFORE YOU DIG**



CALL TOLL FREE 800-362-2764 or 811  
OHIO UTILITIES PROTECTION SERVICE

CALL TOLL FREE 800-925-0988  
Ohio Oil and Gas Producers Underground Protection Service (OUPPS)

I HEREBY APPROVE THESE PLANS.









*David A. Brunkhorst*  
DAVID A. BRUNKHORST, P.E., R.S.  
OTTAWA COUNTY ENGINEER

12/22/14  
DATE
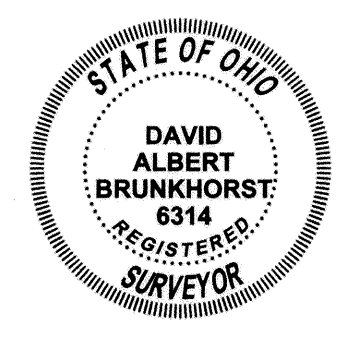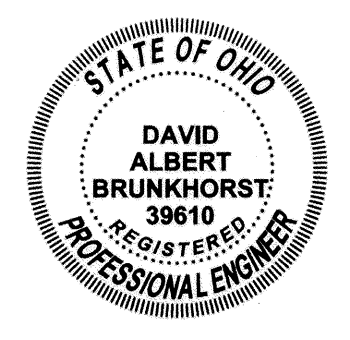
<p style="font-size: 2em; margin: 0;"><b>SCHOTT DITCH #2</b></p> <p style="margin: 0;">MAINTENANCE PROJECT</p> <p style="margin: 0;">OTTAWA SOIL &amp; WATER CONSERVATION DISTRICT</p>	<table border="1" style="width: 100%; border-collapse: collapse;"> <tr> <td style="width: 50%;">DATE</td> <td style="width: 50%;">DATE</td> </tr> <tr> <td>Approved</td> <td>Approved</td> </tr> <tr> <td>Title</td> <td>Title</td> </tr> <tr> <td>Construction Approved</td> <td>Construction Approved</td> </tr> <tr> <td>Title</td> <td>Title</td> </tr> </table>	DATE	DATE	Approved	Approved	Title	Title	Construction Approved	Construction Approved	Title	Title
DATE	DATE										
Approved	Approved										
Title	Title										
Construction Approved	Construction Approved										
Title	Title										
<p>DESIGNED: JASON LAUBACHER 10/20/14</p> <p>DRAWN: JASON LAUBACHER 10/20/14</p> <p>REDLINED: MICHAEL GARGAC 10/20/14</p> <p>CHECKED: MICHAEL GARGAC 10/20/14</p>											
<p>CAD FILE I.D.</p> <p>DRAWING NUMBER</p> <p>Sheet <u>1</u> of <u>2</u></p>											



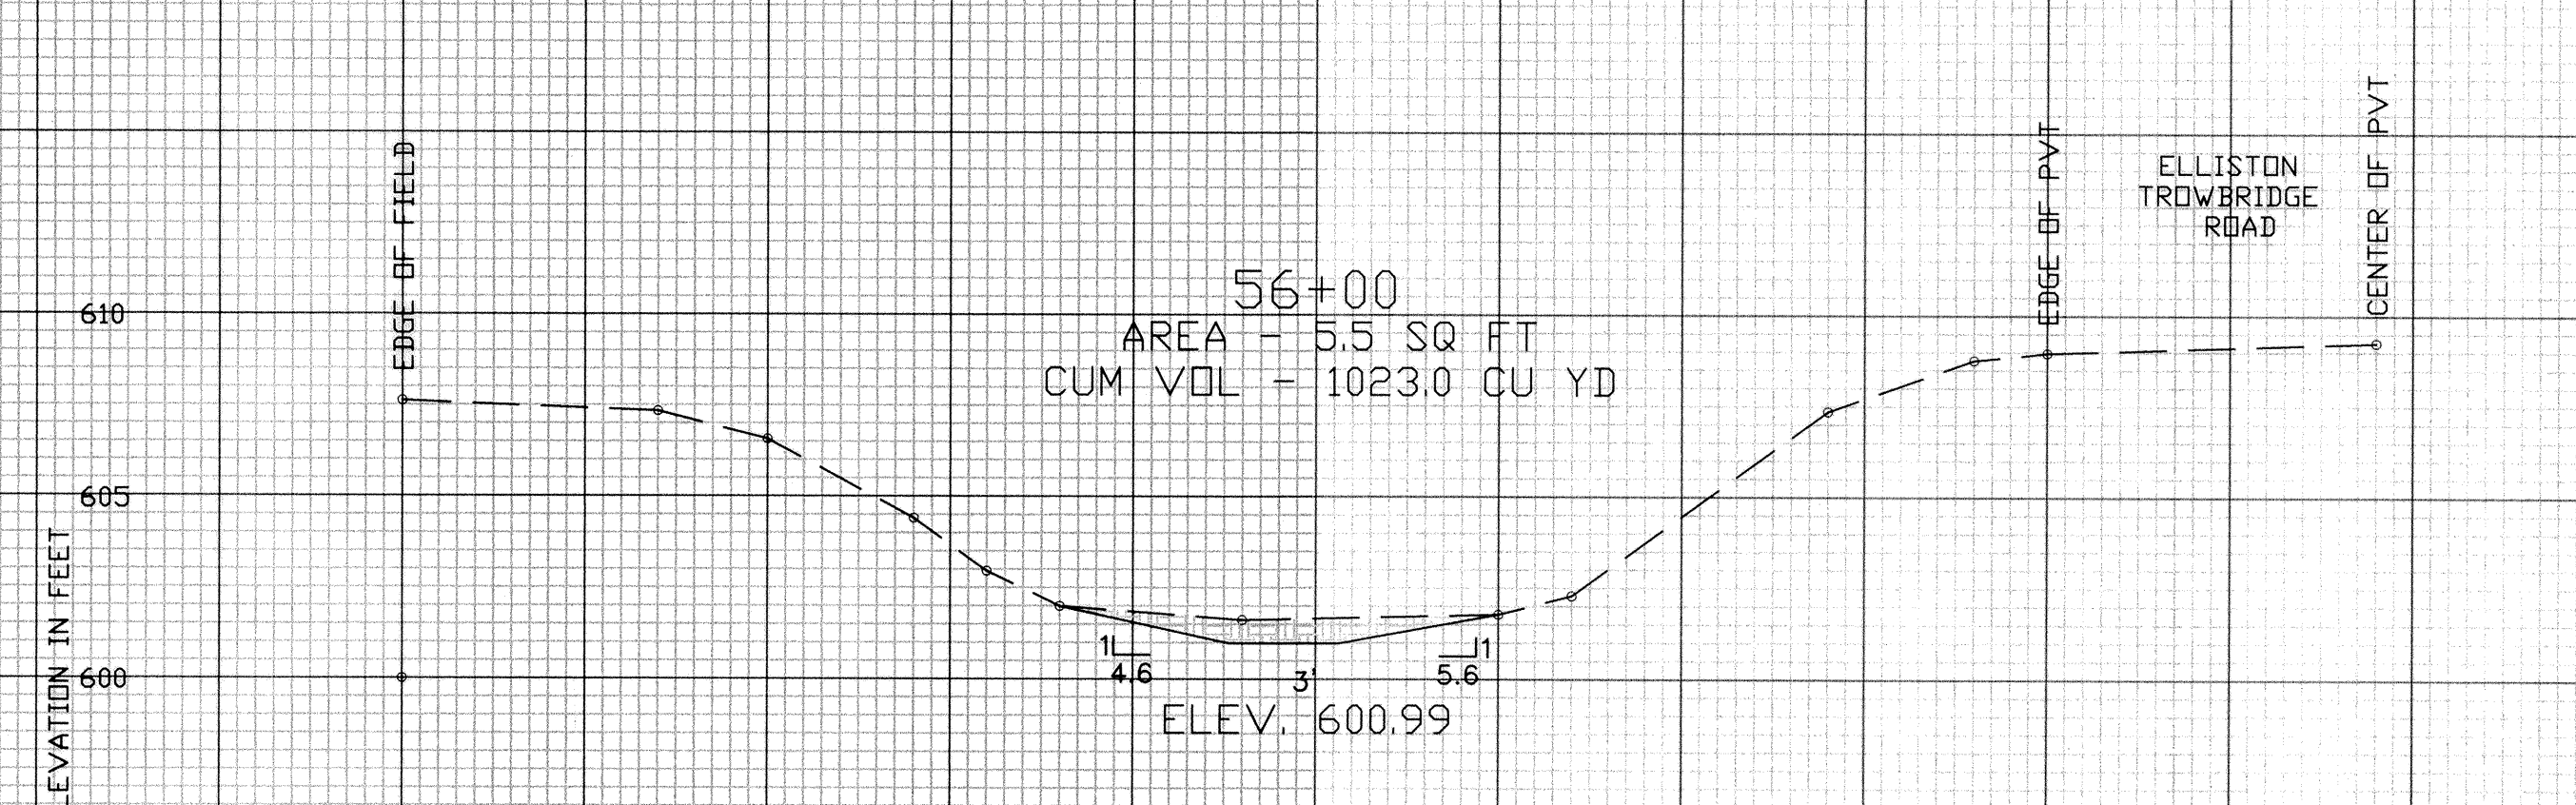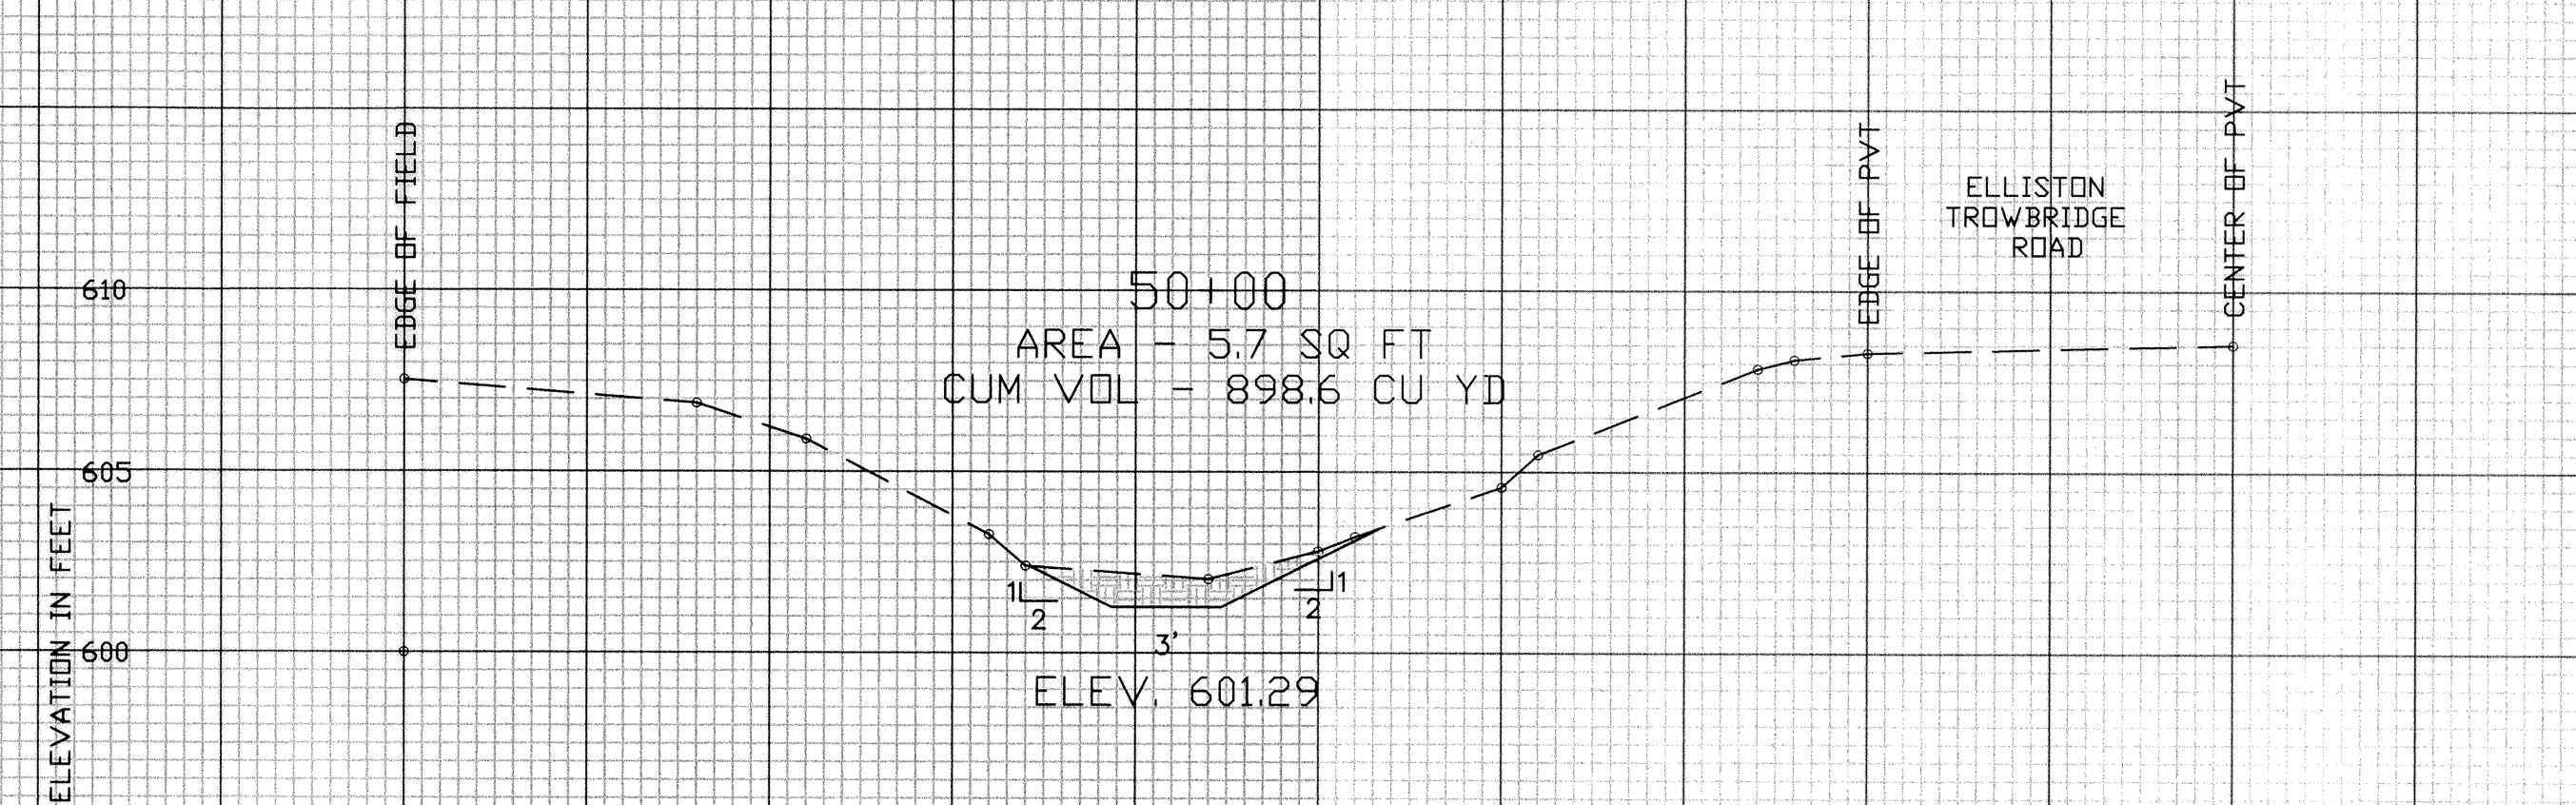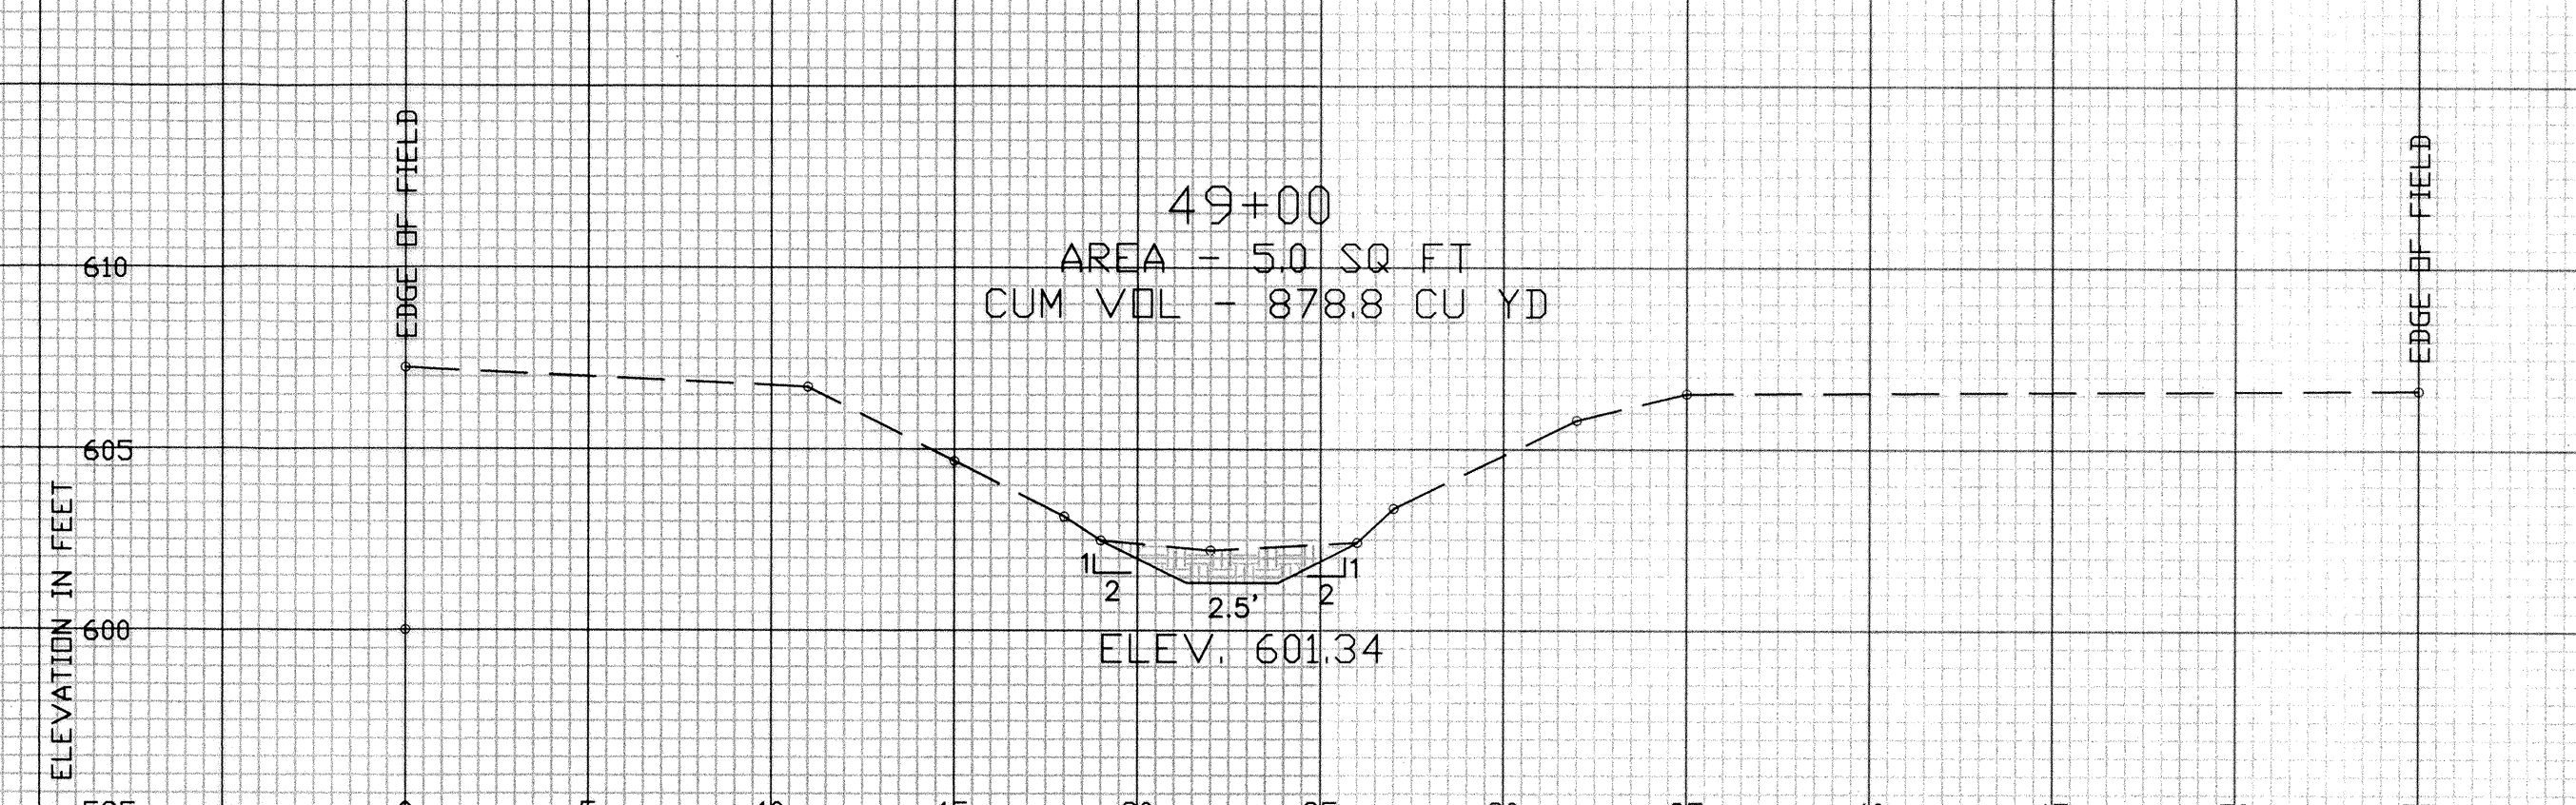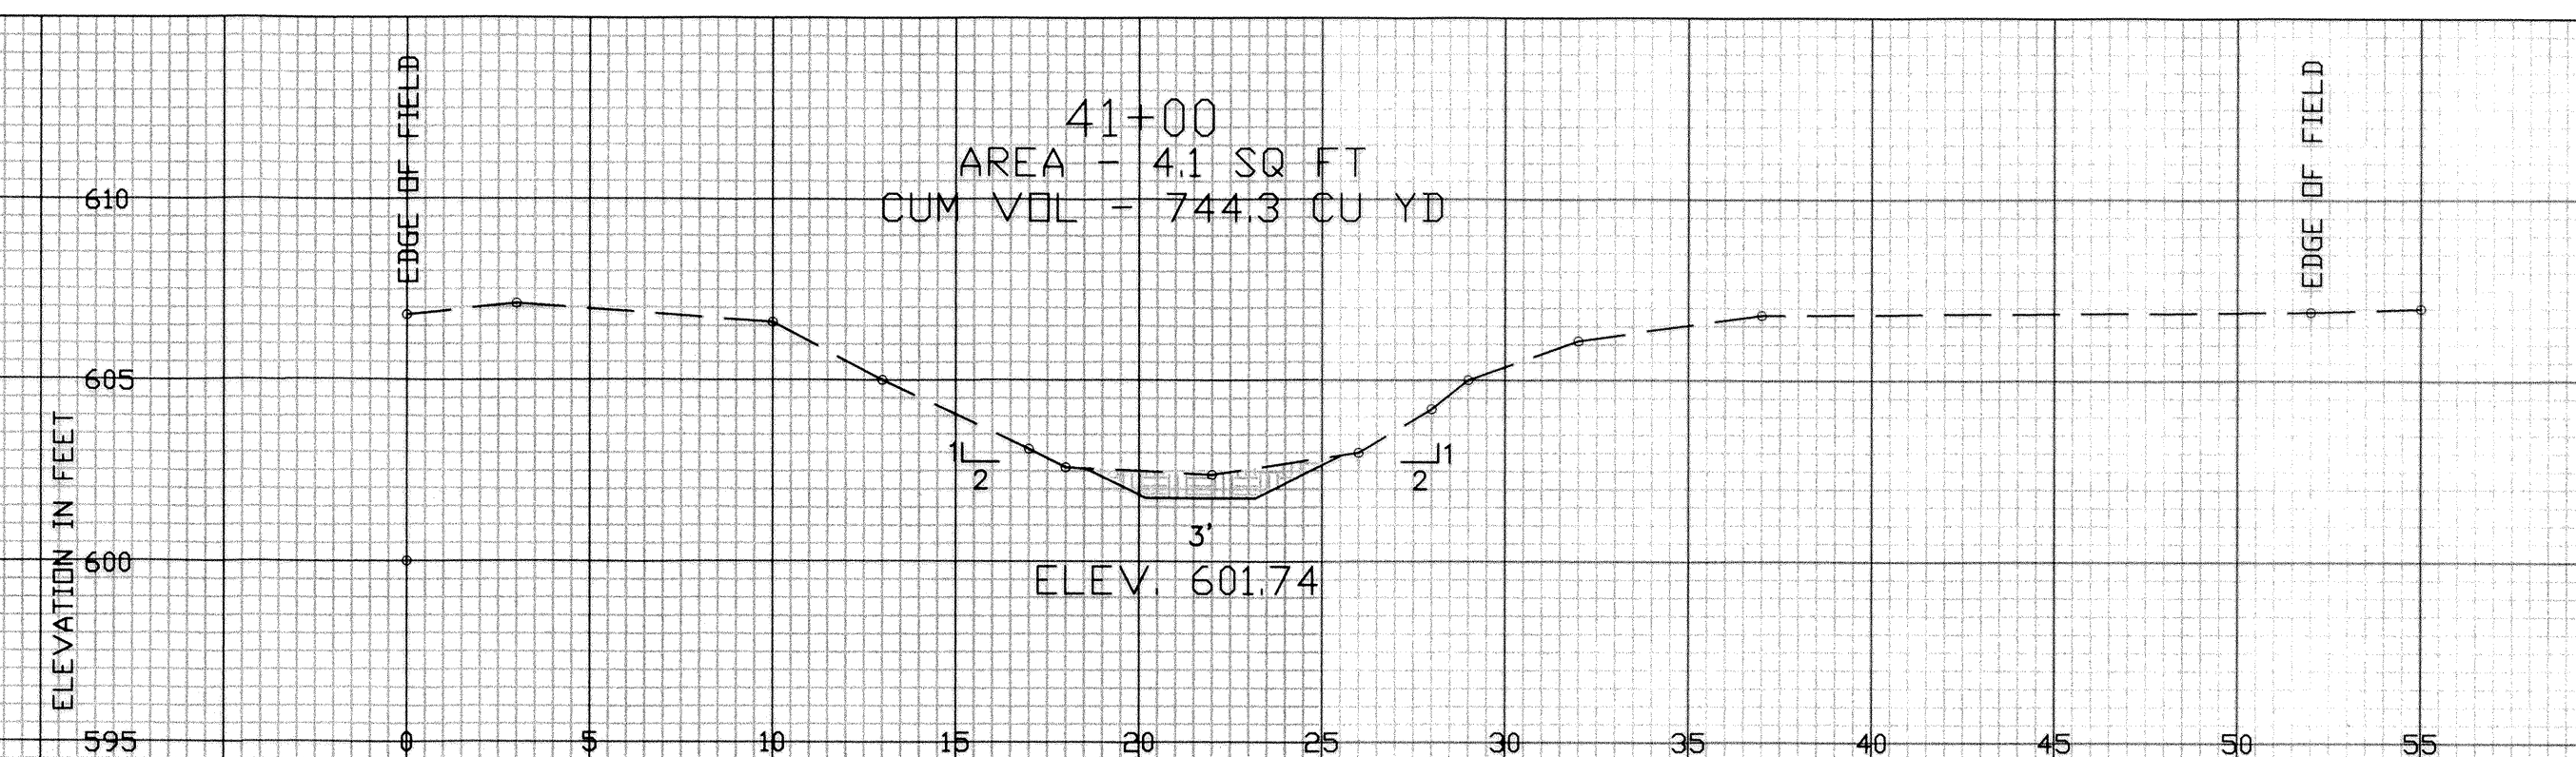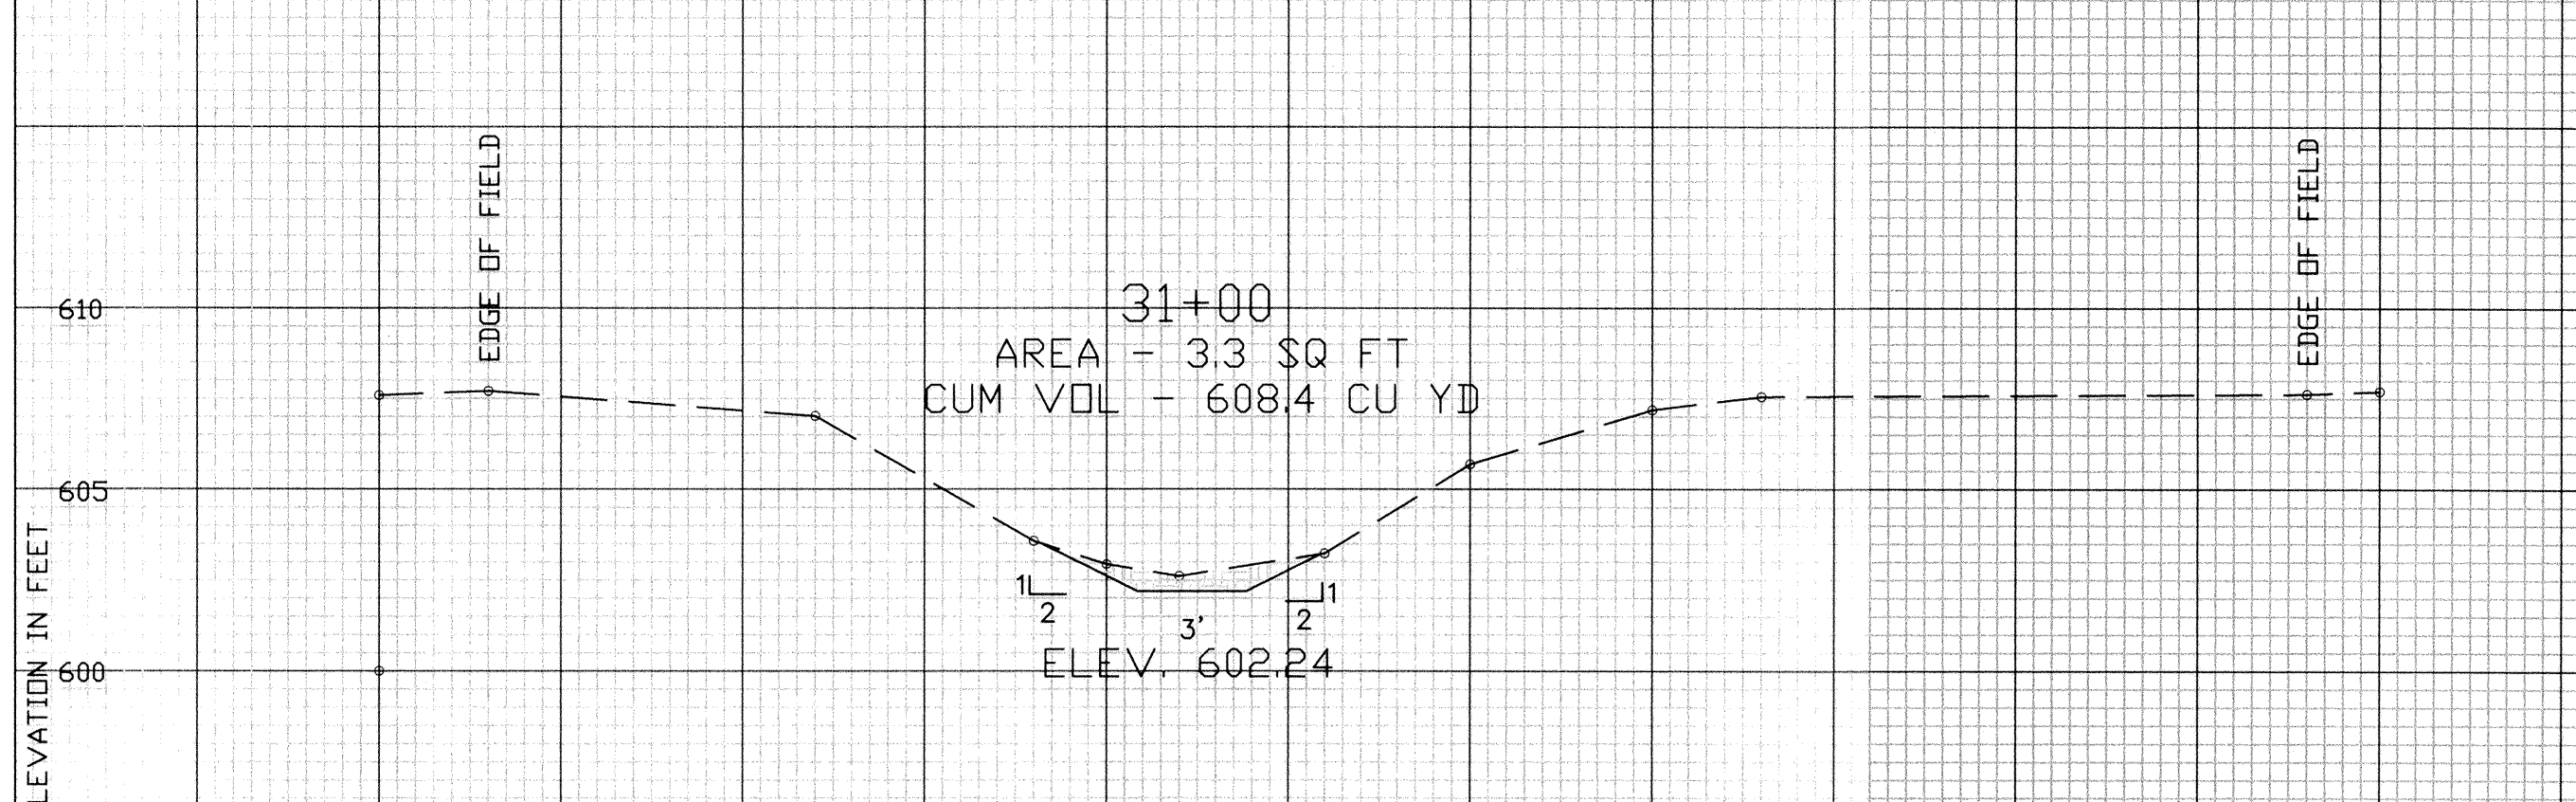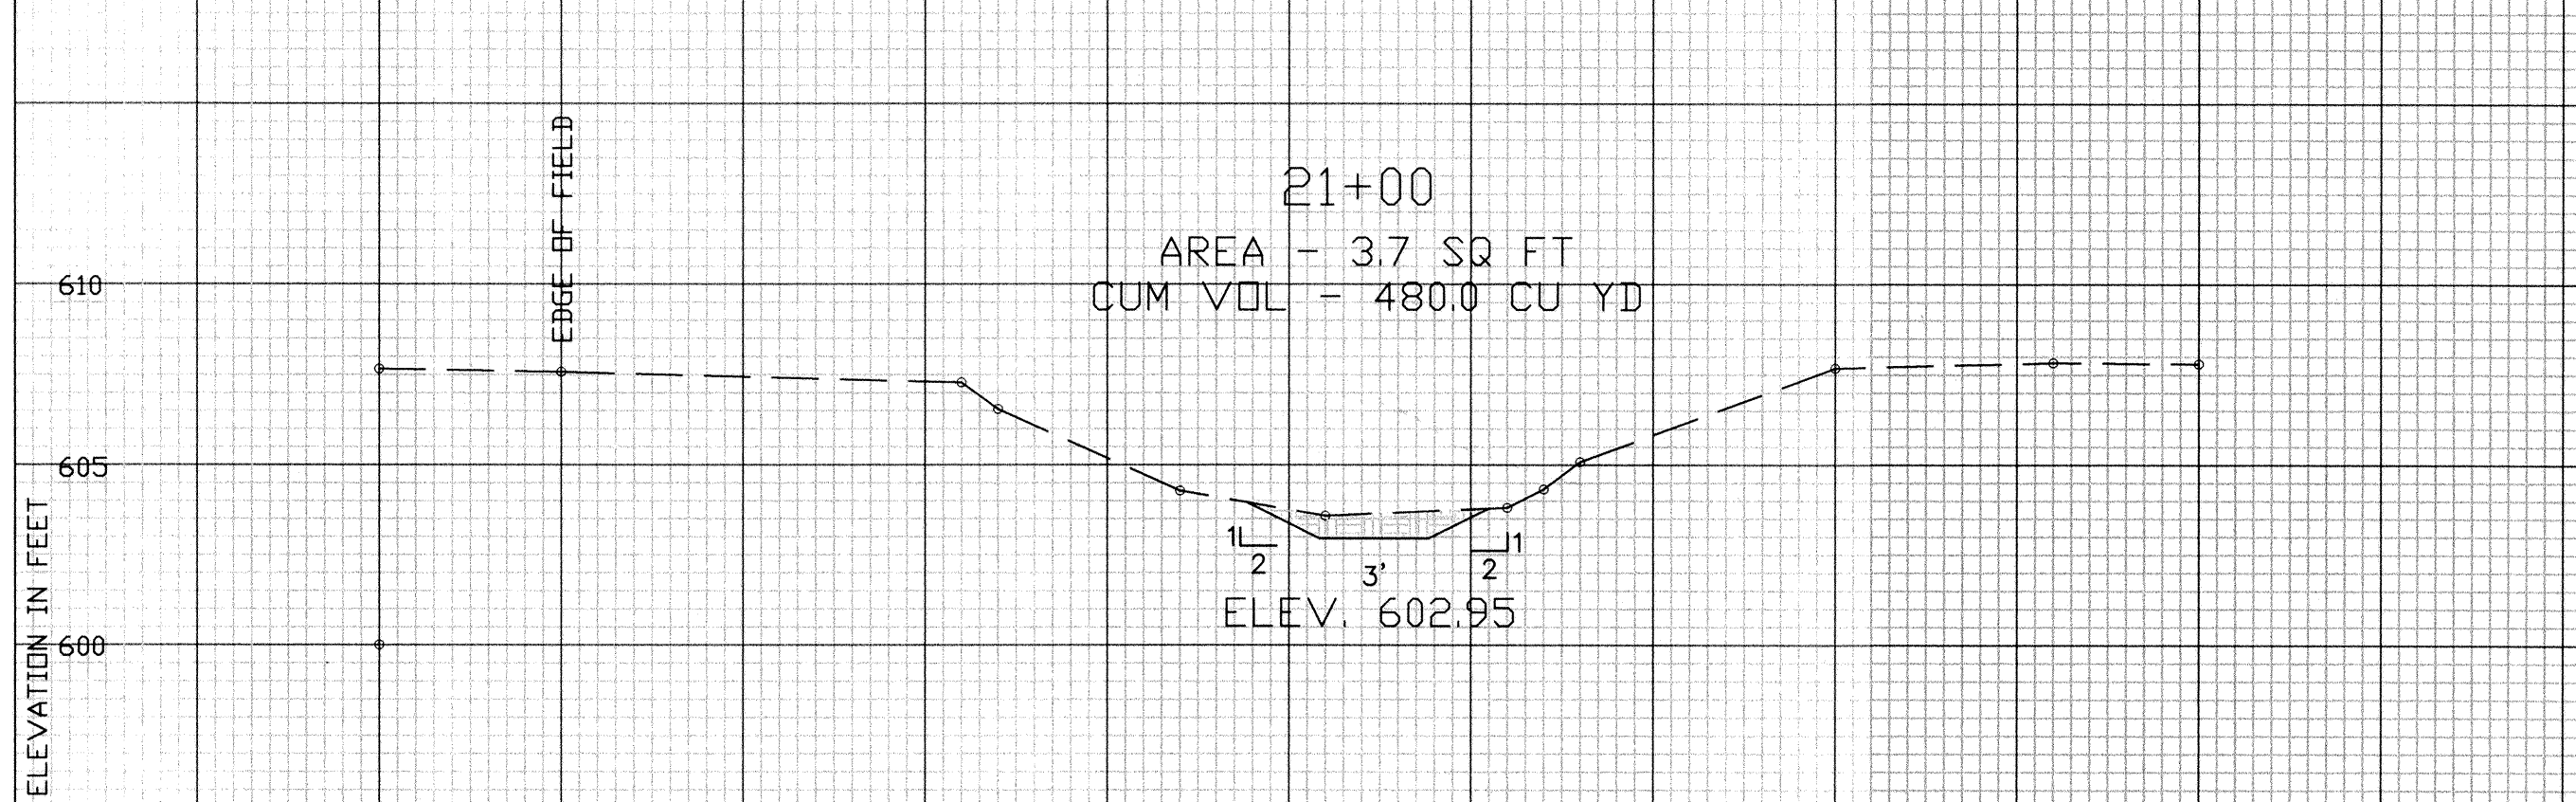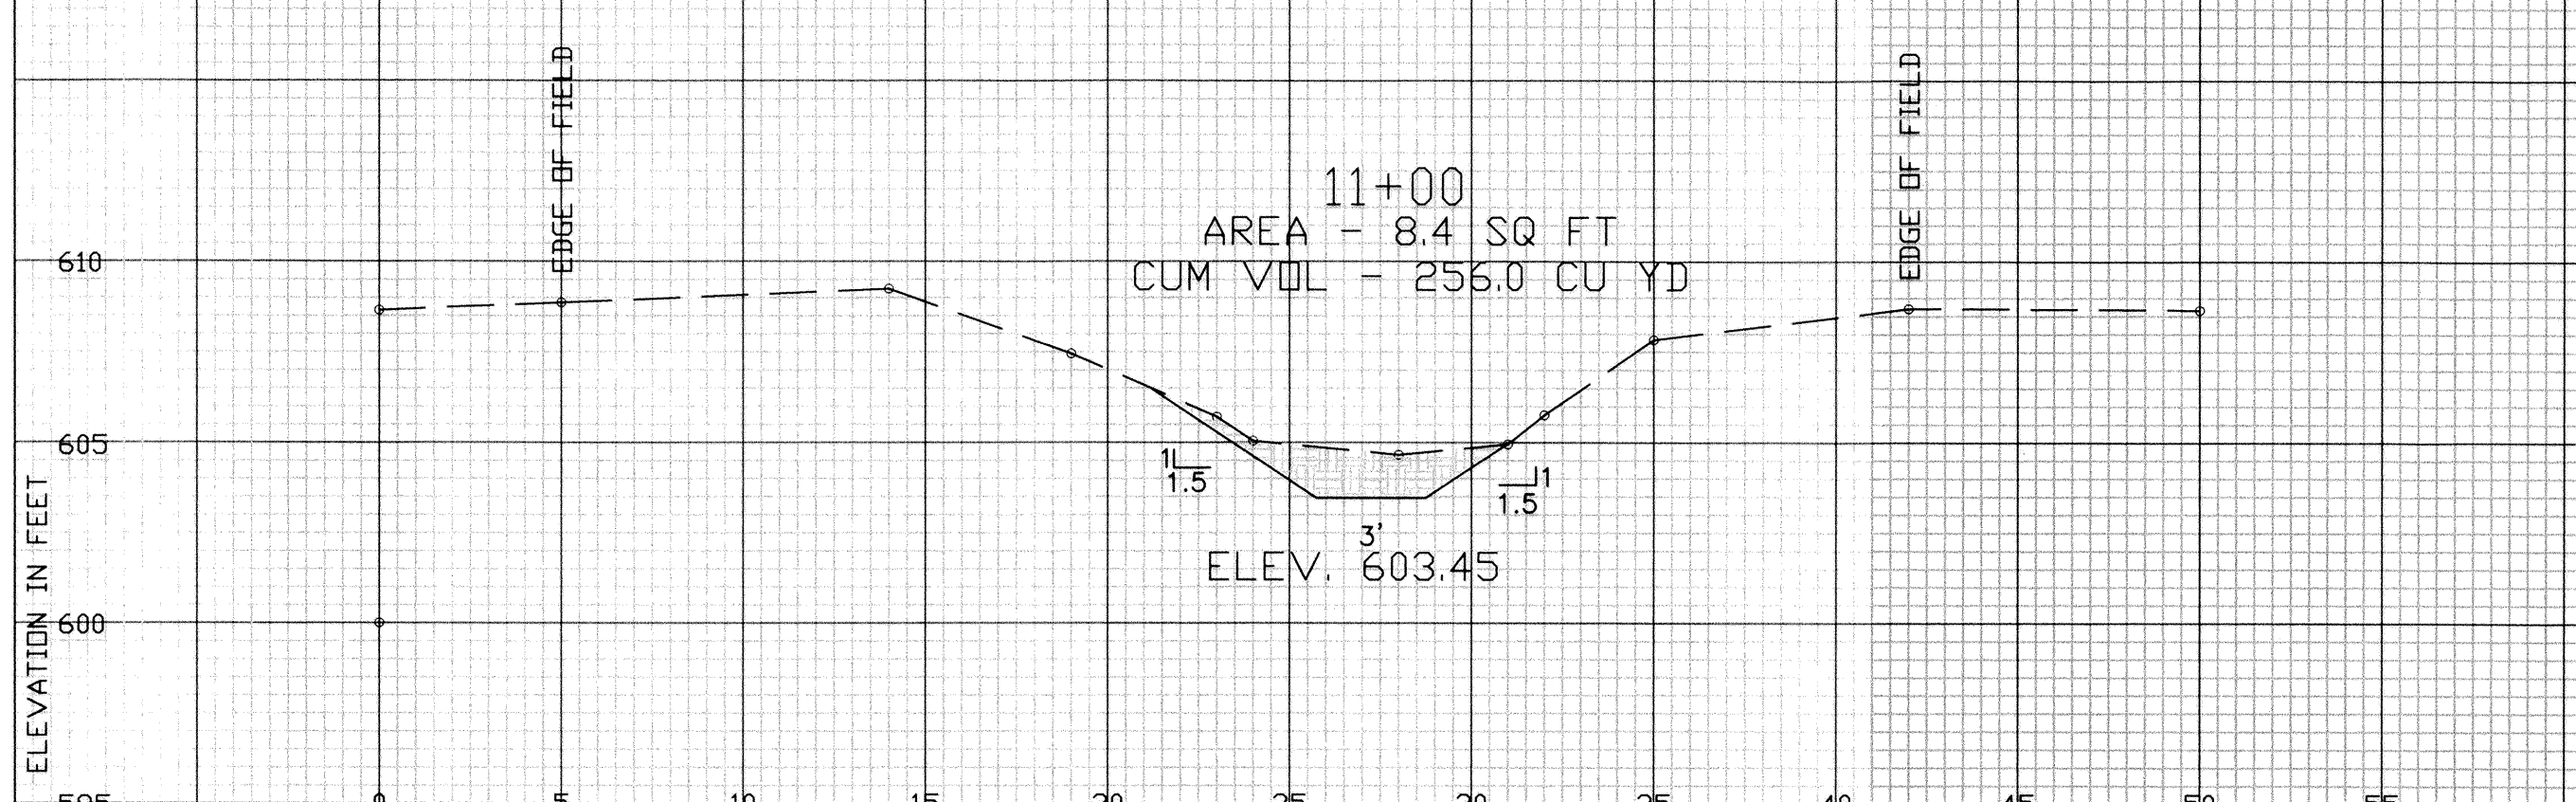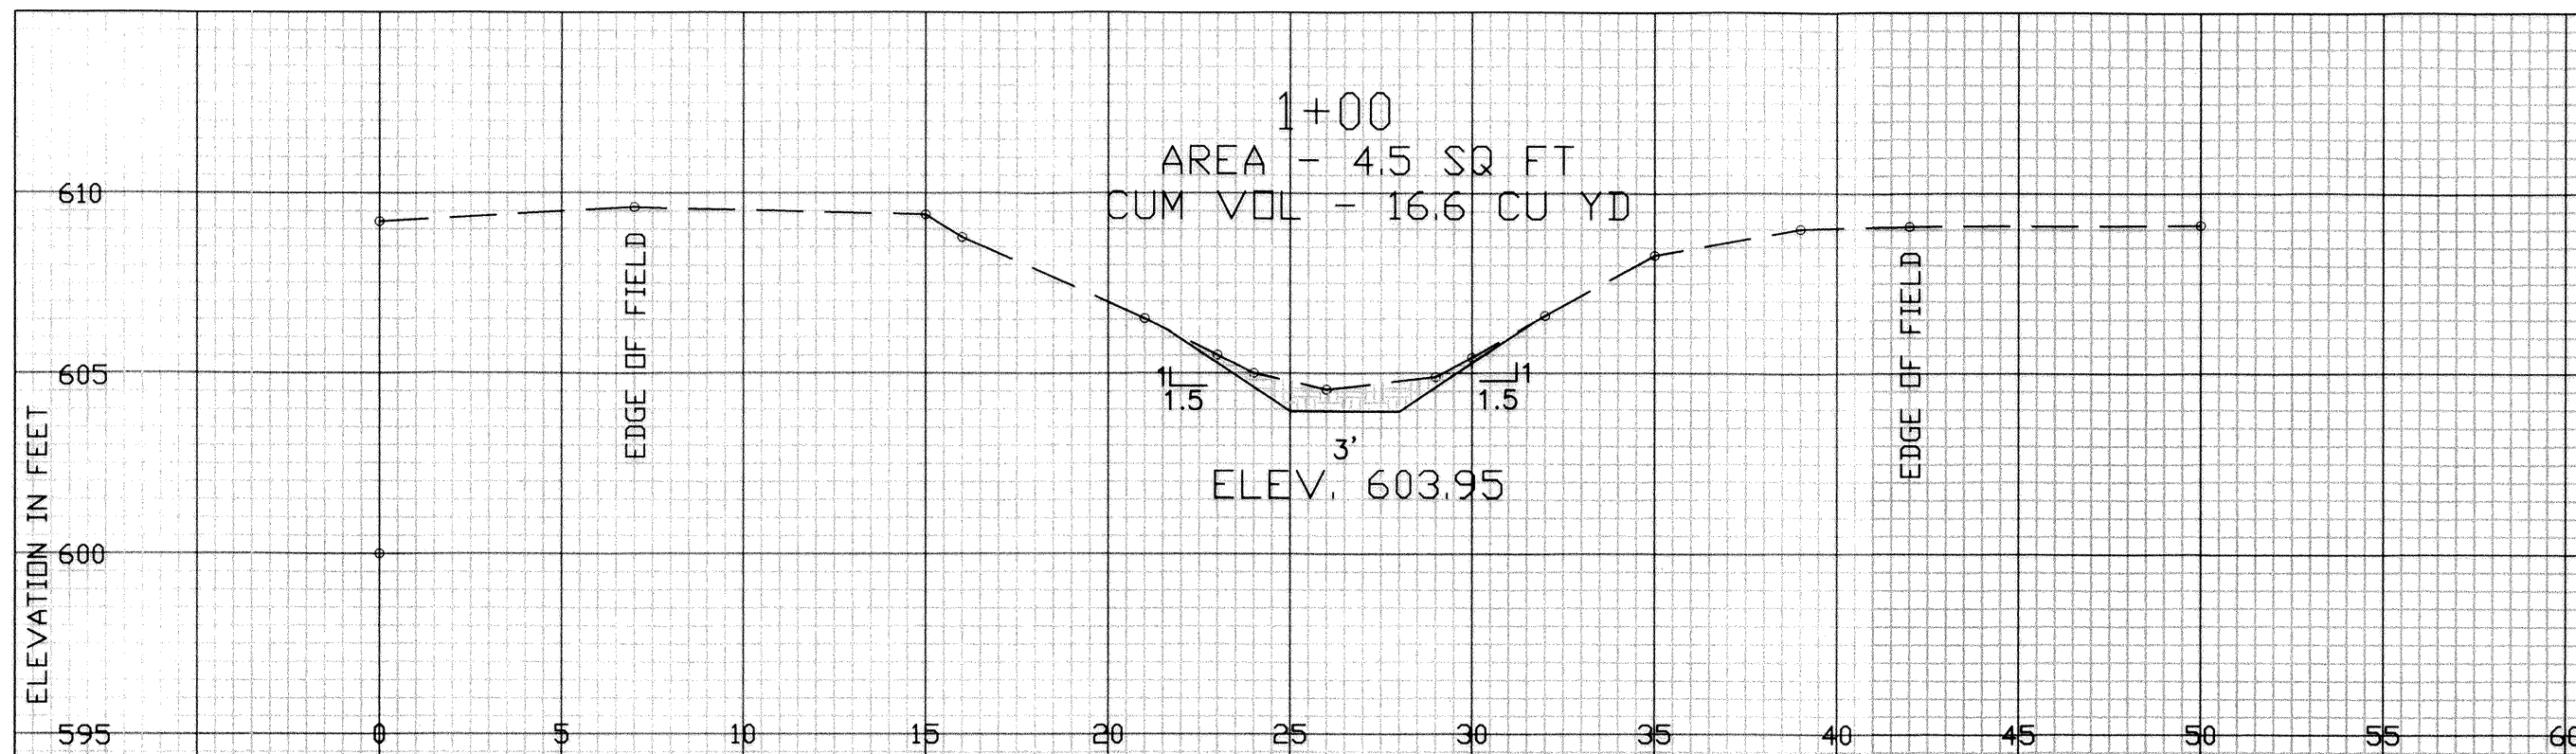

\*\* Total Project Volume Removed is 1039 cu yds from STA 0+00 - 56+77

NOTE: ALL CROSS SECTIONS VIEWED LEFT TO RIGHT LOOKING DOWNSTREAM IN THE DIRECTION OF INCREASING STATIONS

JOB CLASS

DATE	10/20/04
DESIGNED	JASON LAUBACHER
DRAWN	JASON LAUBACHER
TRACED	MICHAEL GARGALC
CHECKED	MICHAEL GARGALC
APPROVED	
TITLE	
CONST. APPROVED	
TITLE	

**SCHOTT DITCH #2**  
MAINTENANCE PROJECT

OTTAWA SOIL & WATER CONSERVATION DISTRICT

CAD FILE I.D.  
12/8/04 3:05 PM  
PROJECT # 04-02-000000  
DRAWING NUMBER

Sheet 2 of 2