
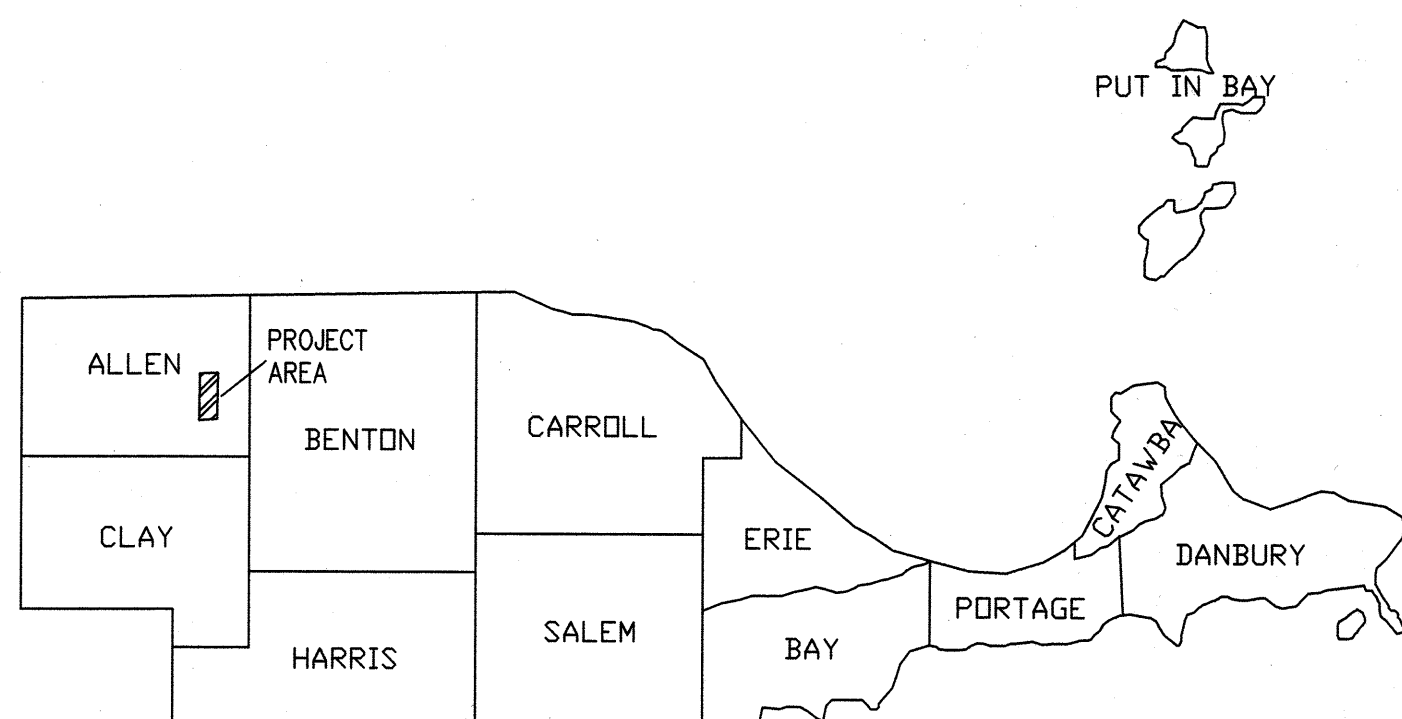
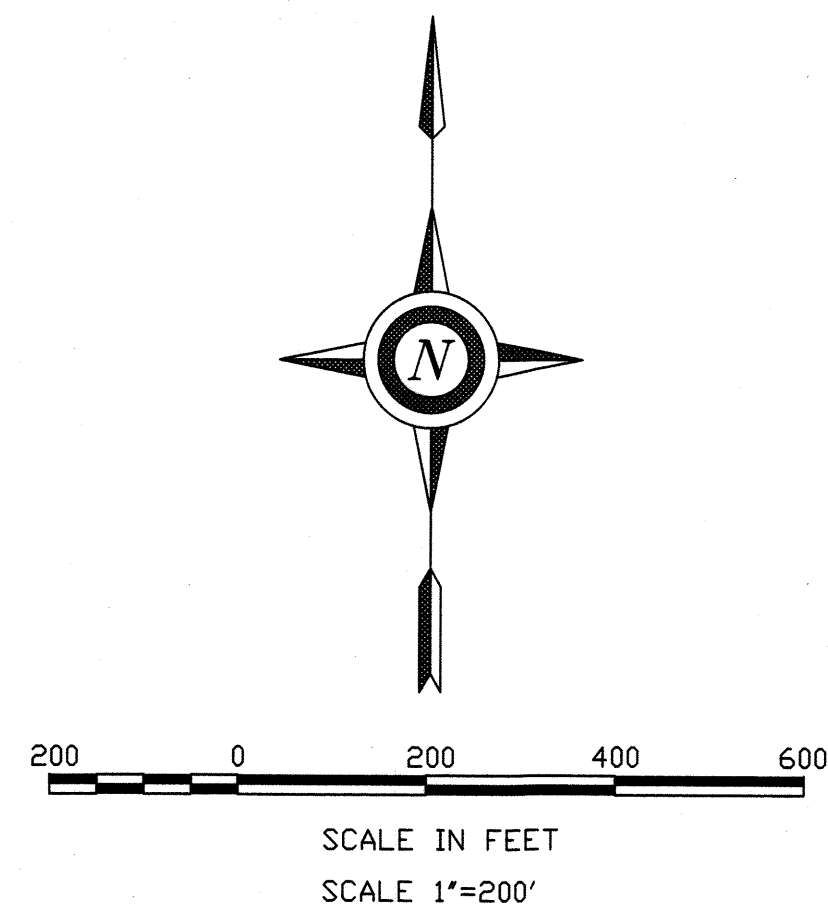


SMITH DITCH MAINTENANCE PROJECT 2017

ALLEN TOWNSHIP SECTION 11

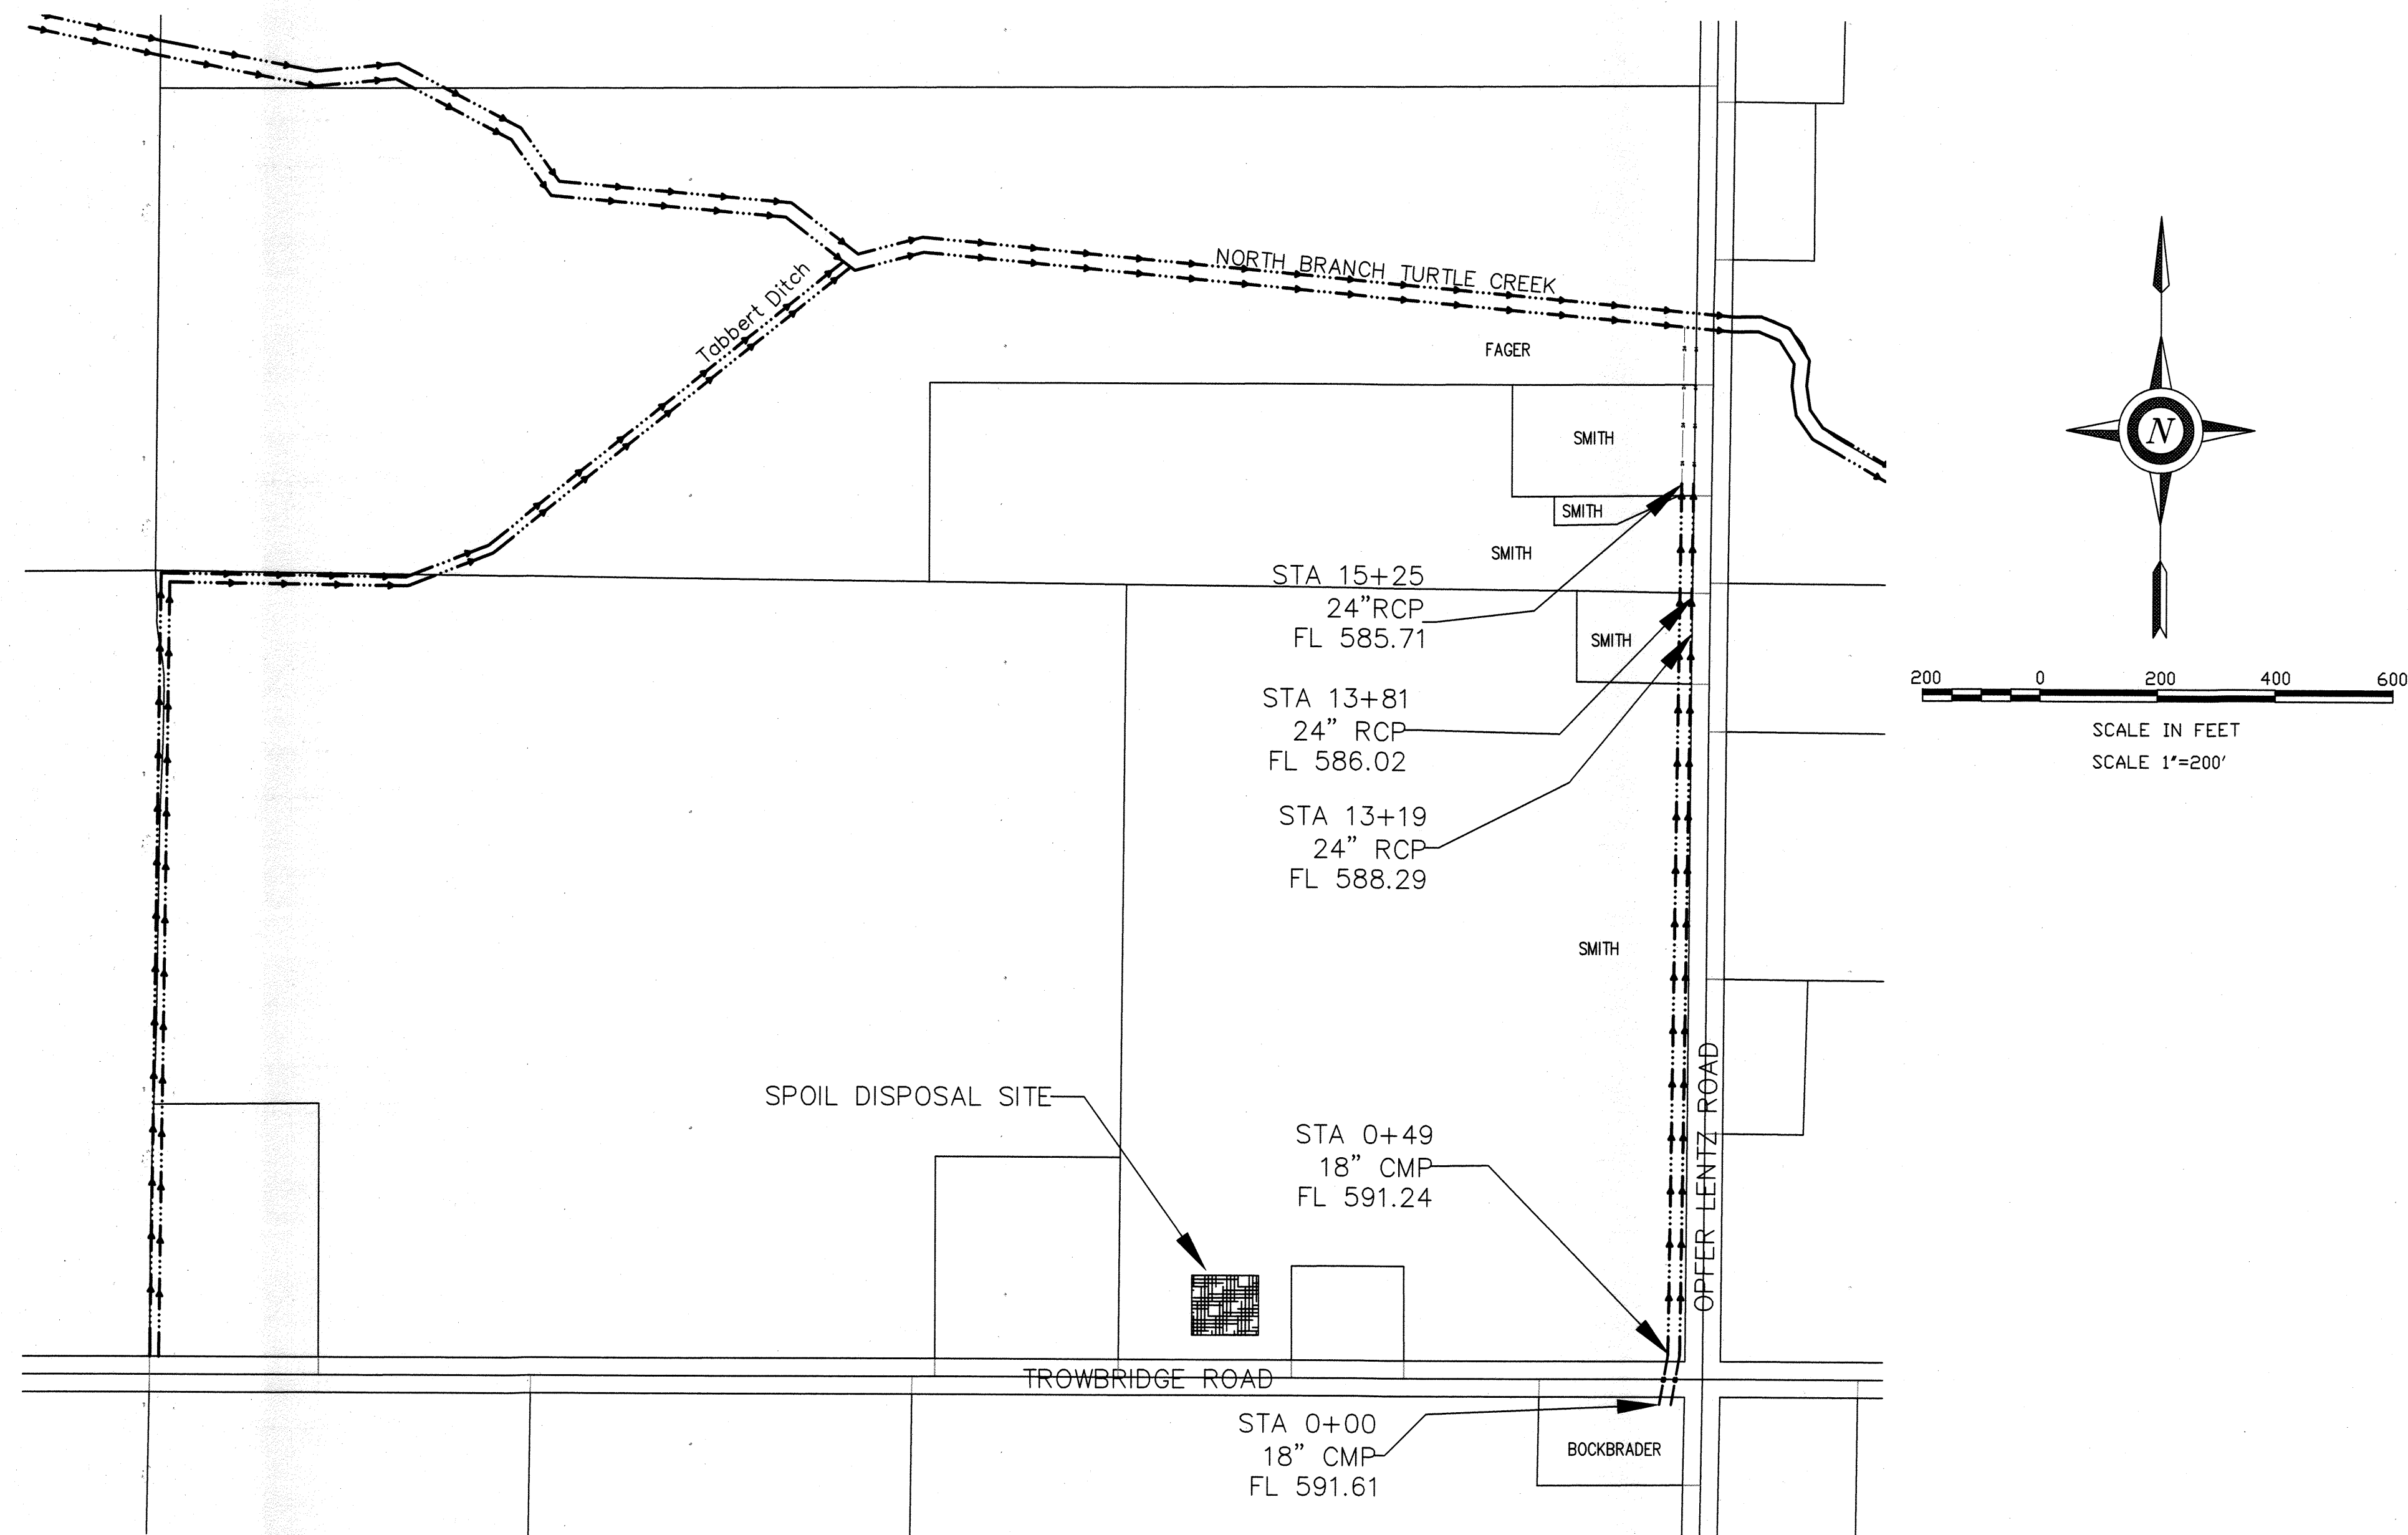

NOTE TO EXCAVATOR

Excavator must notify all utilities at least 48 hours and not more than 10 days prior to the planned commencement of excavation.

- OUPS member utilities will be contacted by calling oups (1-800-362-2764 or 811)
- Each Limited Basis Participant and the Ohio Oil and Gas Producers Underground Protection Service (1-800-925-0988) will be contacted by the excavator using the telephone number provided.

2 WORKING DAYS - 2 CALLS
BEFORE YOU DIG



CALL TOLL FREE 800-362-2764 or 811
OHIO UTILITIES PROTECTION SERVICE

CALL TOLL FREE 800-925-0988
Ohio Oil and Gas Producers Underground Protection Service (OOGUPS)

I HEREBY APPROVE THESE PLANS.

Ronald P. Lajti, Jr.
RONALD P. LAJTI, JR., P.E., P.S.
OTTAWA COUNTY ENGINEER

12/8/17
DATE

	DATE		DATE	
Approved	10/20/17	Title	10/20/17	Title
Construction Approved	10/20/17	Title	10/20/17	Title
Designed	MICHAEL GARGAC	Drawn	MICHAEL GARGAC	Checked
Redlined		Checked		
SMITH DITCH MAINTENANCE PROJECT				
OTTAWA SOIL & WATER CONSERVATION DISTRICT				
CAD FILE I.D.				
DRAWING NUMBER				
Sheet 1 of 2				