
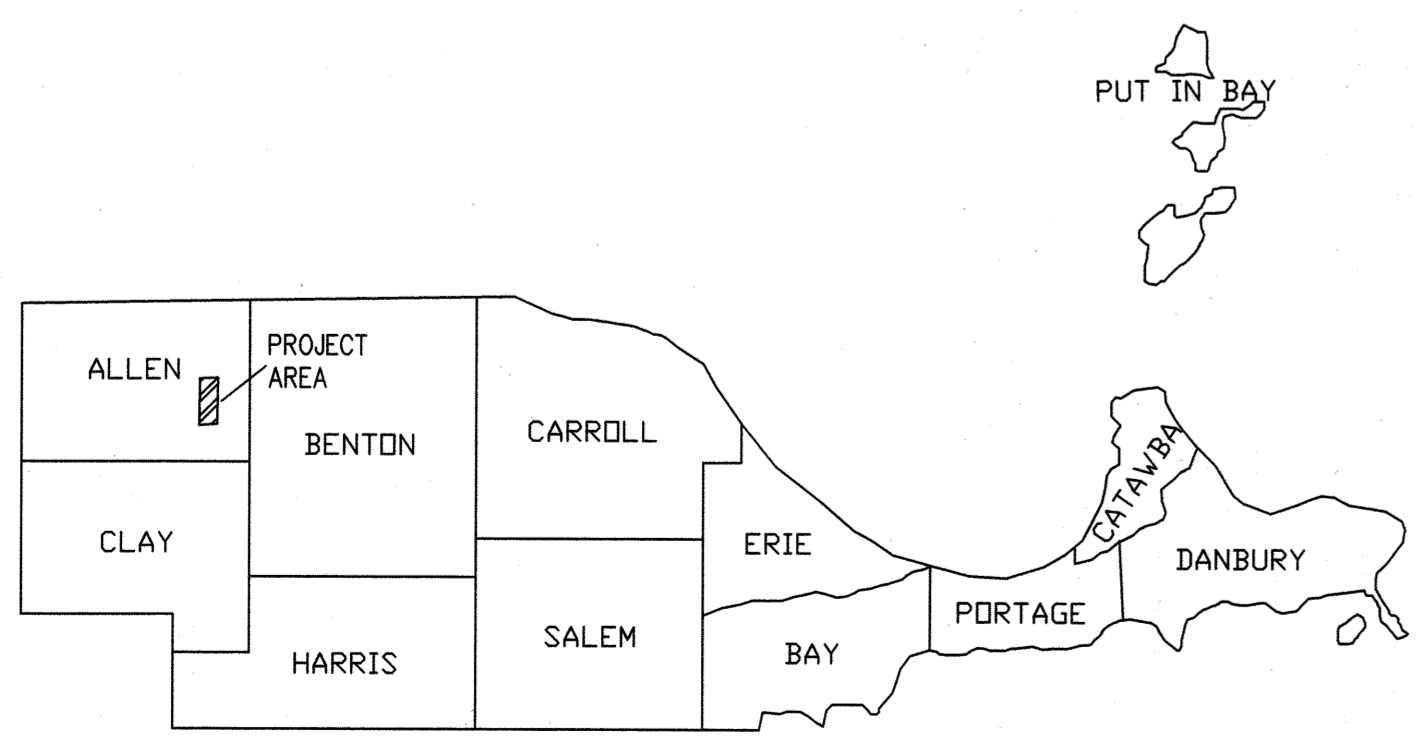
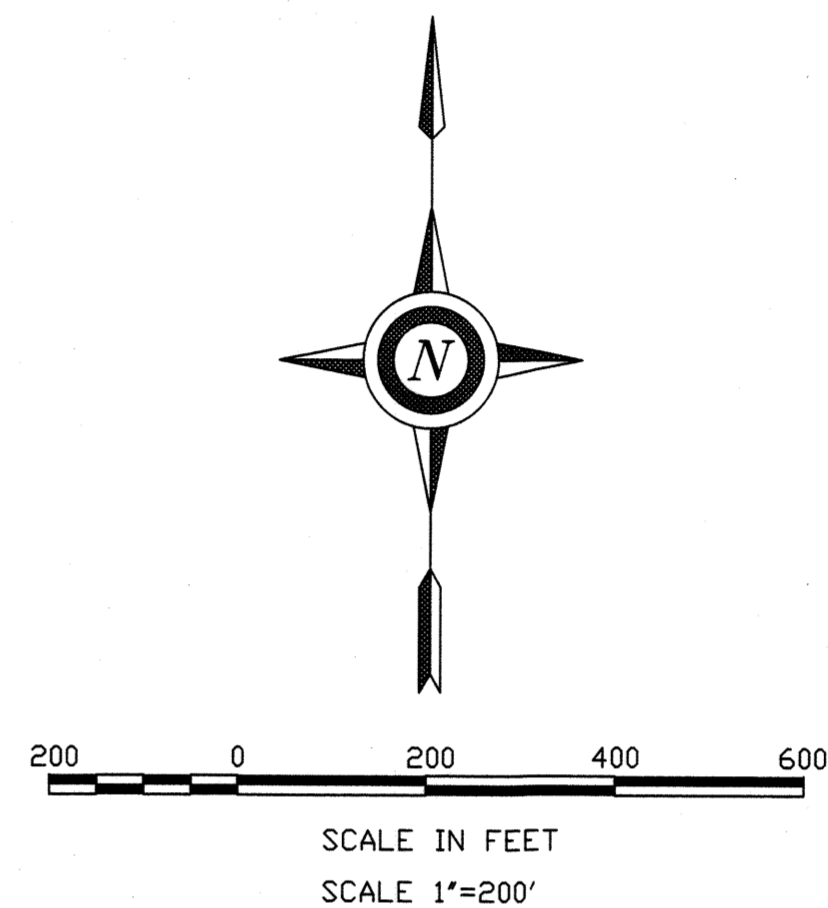


SMITH DITCH MAINTENANCE PROJECT 2017

ALLEN TOWNSHIP SECTION 11

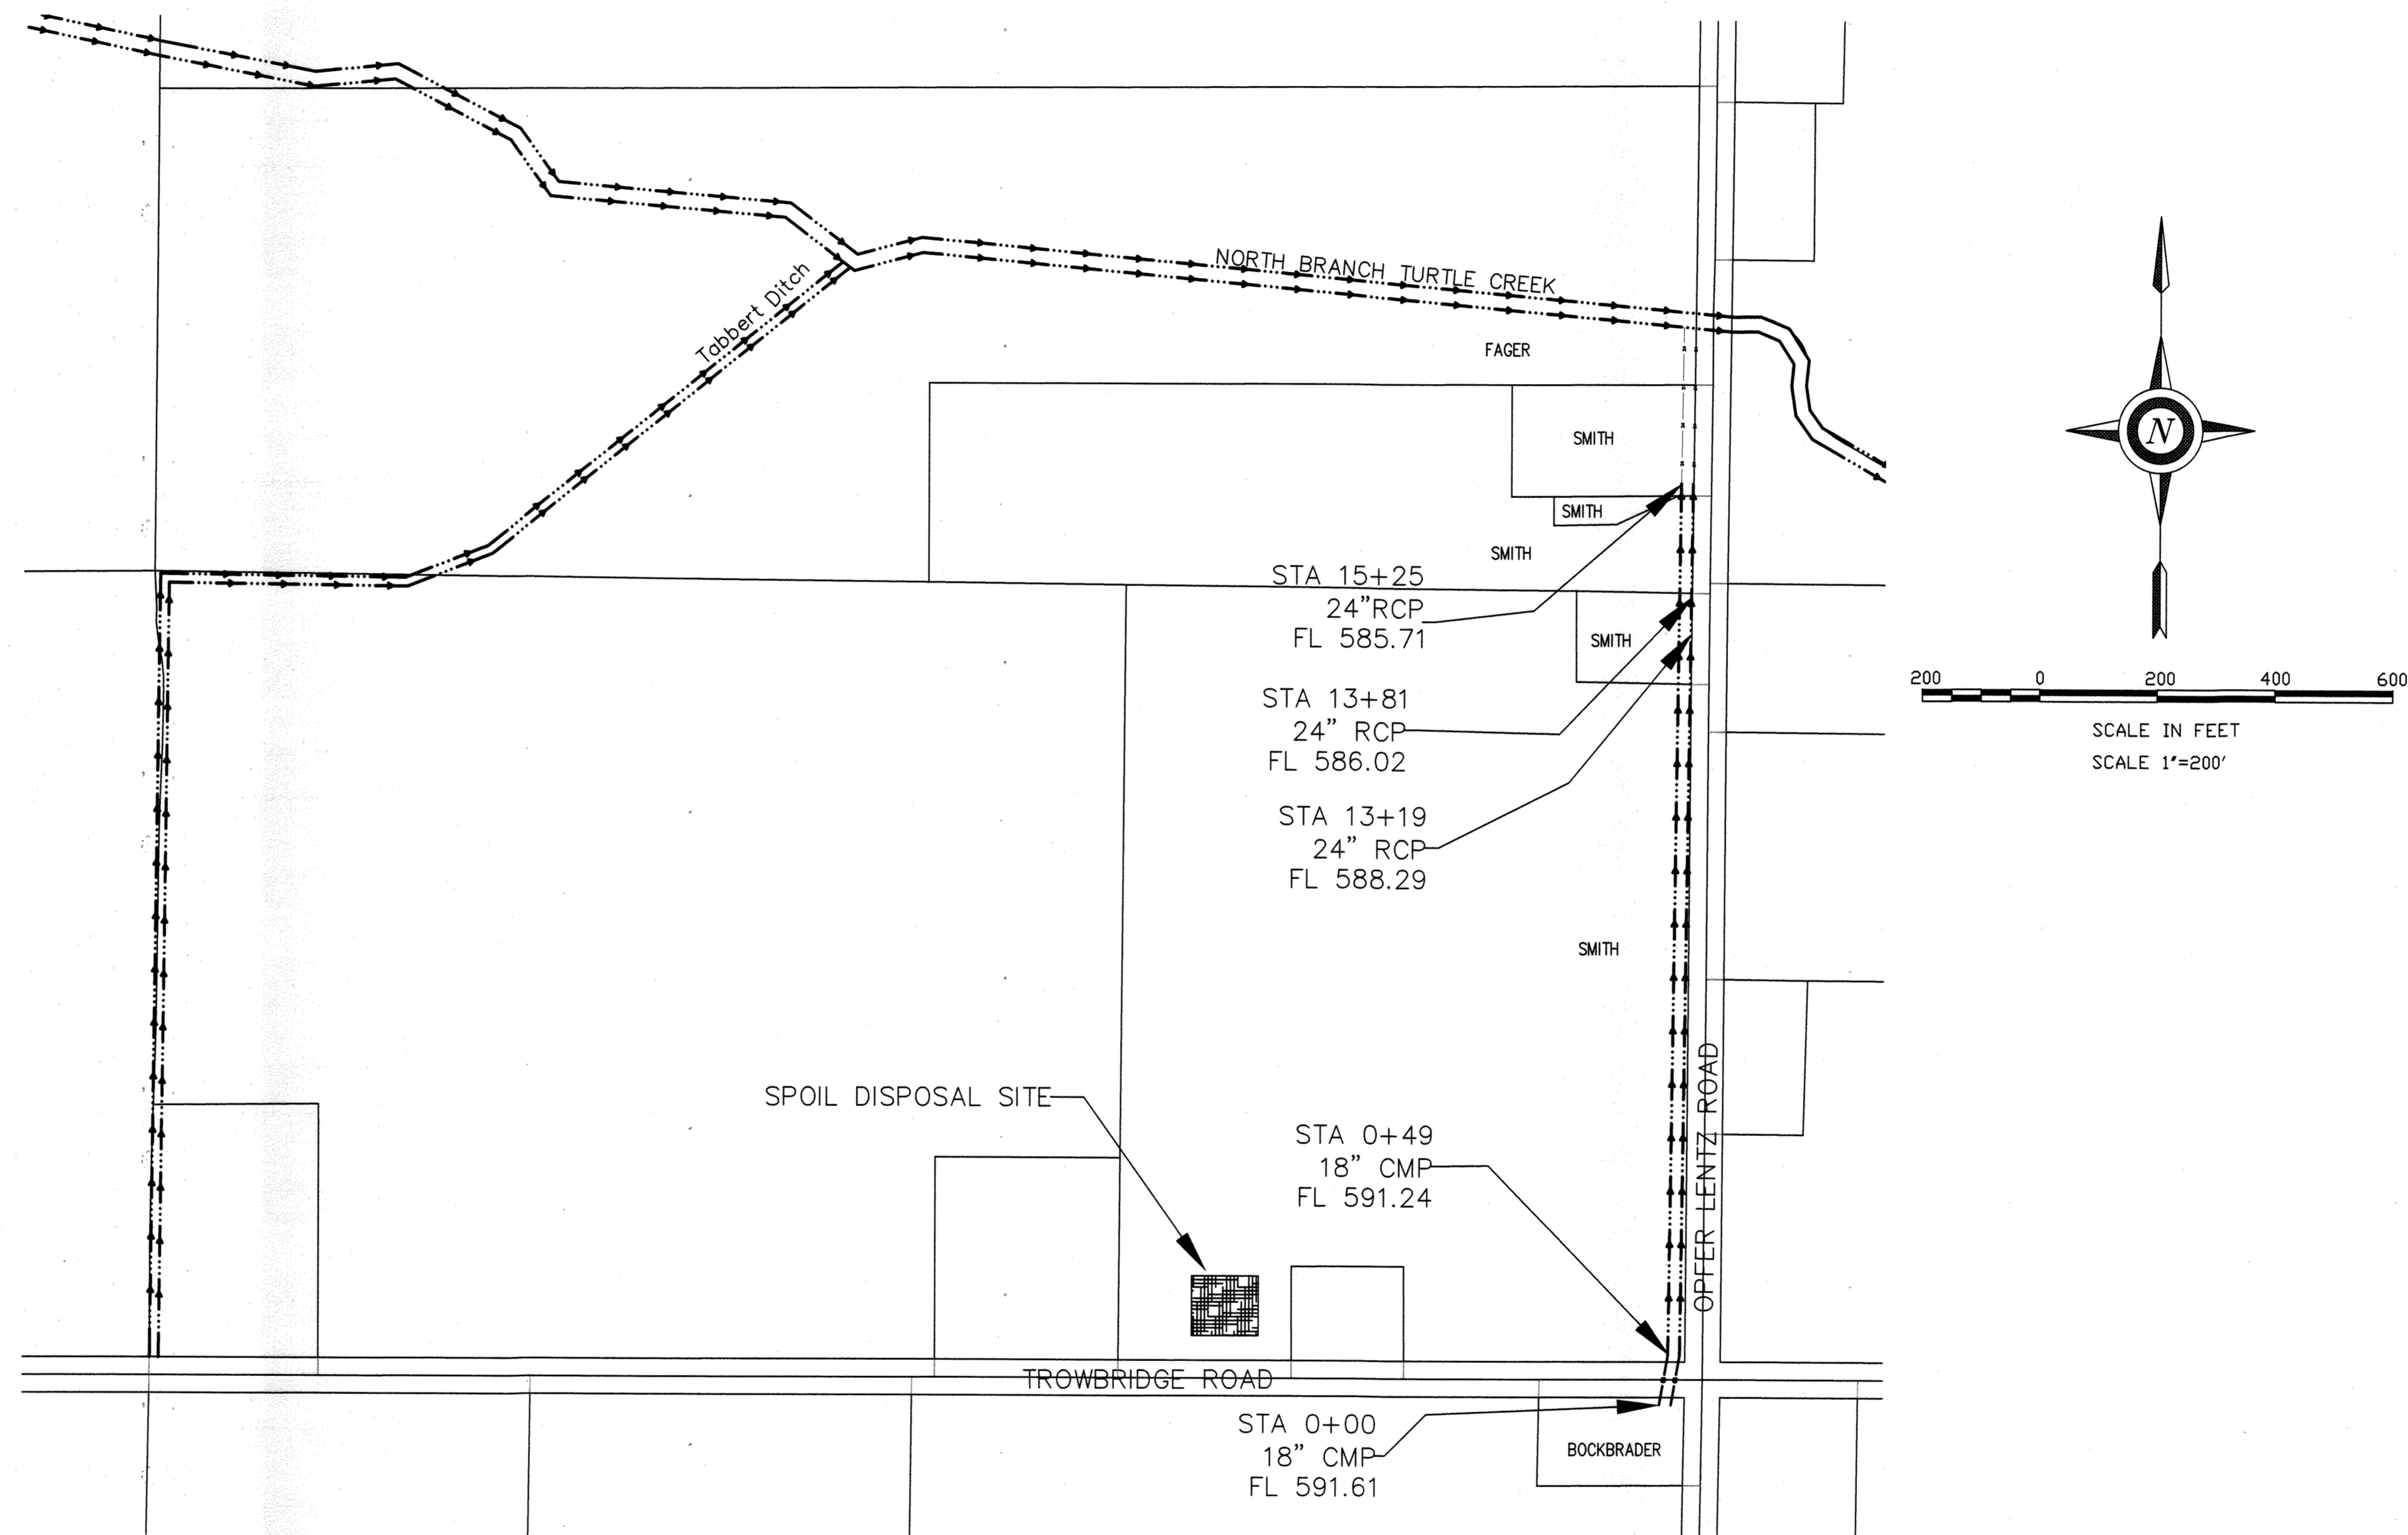

NOTE TO EXCAVATOR

Excavator must notify all utilities at least 48 hours and not more than 10 days prior to the planned commencement of excavation.

- OUPS member utilities will be contacted by calling oups (1-800-362-2764 or 811)
- Each Limited Basis Participant and the Ohio Oil and Gas Producers Underground Protection Service (1-800-925-0988) will be contacted by the excavator using the telephone number provided.

2 WORKING DAYS - 2 CALLS
BEFORE YOU DIG



CALL TOLL FREE **800-362-2764** or **811**
OHIO UTILITIES PROTECTION SERVICE

CALL TOLL FREE **800-925-0988**
Ohio Oil and Gas Producers Underground Protection Service (OOGUPS)


I HEREBY APPROVE THESE PLANS.

Ronald P. Lajti, Jr.
RONALD P. LAJTI, JR., P.E., P.S.
OTTAWA COUNTY ENGINEER



12/8/17
DATE

	DATE	Approved	Title	DATE	Title
	10/20/17	MICHAEL GARGAC	MICHAEL GARGAC	10/20/17	MICHAEL GARGAC
		Designed	Drawn		Checked
			Redlined		
SMITH DITCH MAINTENANCE PROJECT OTTAWA SOIL & WATER CONSERVATION DISTRICT					
CAD FILE I.D.					
DRAWING NUMBER					
Sheet 1 of 2					

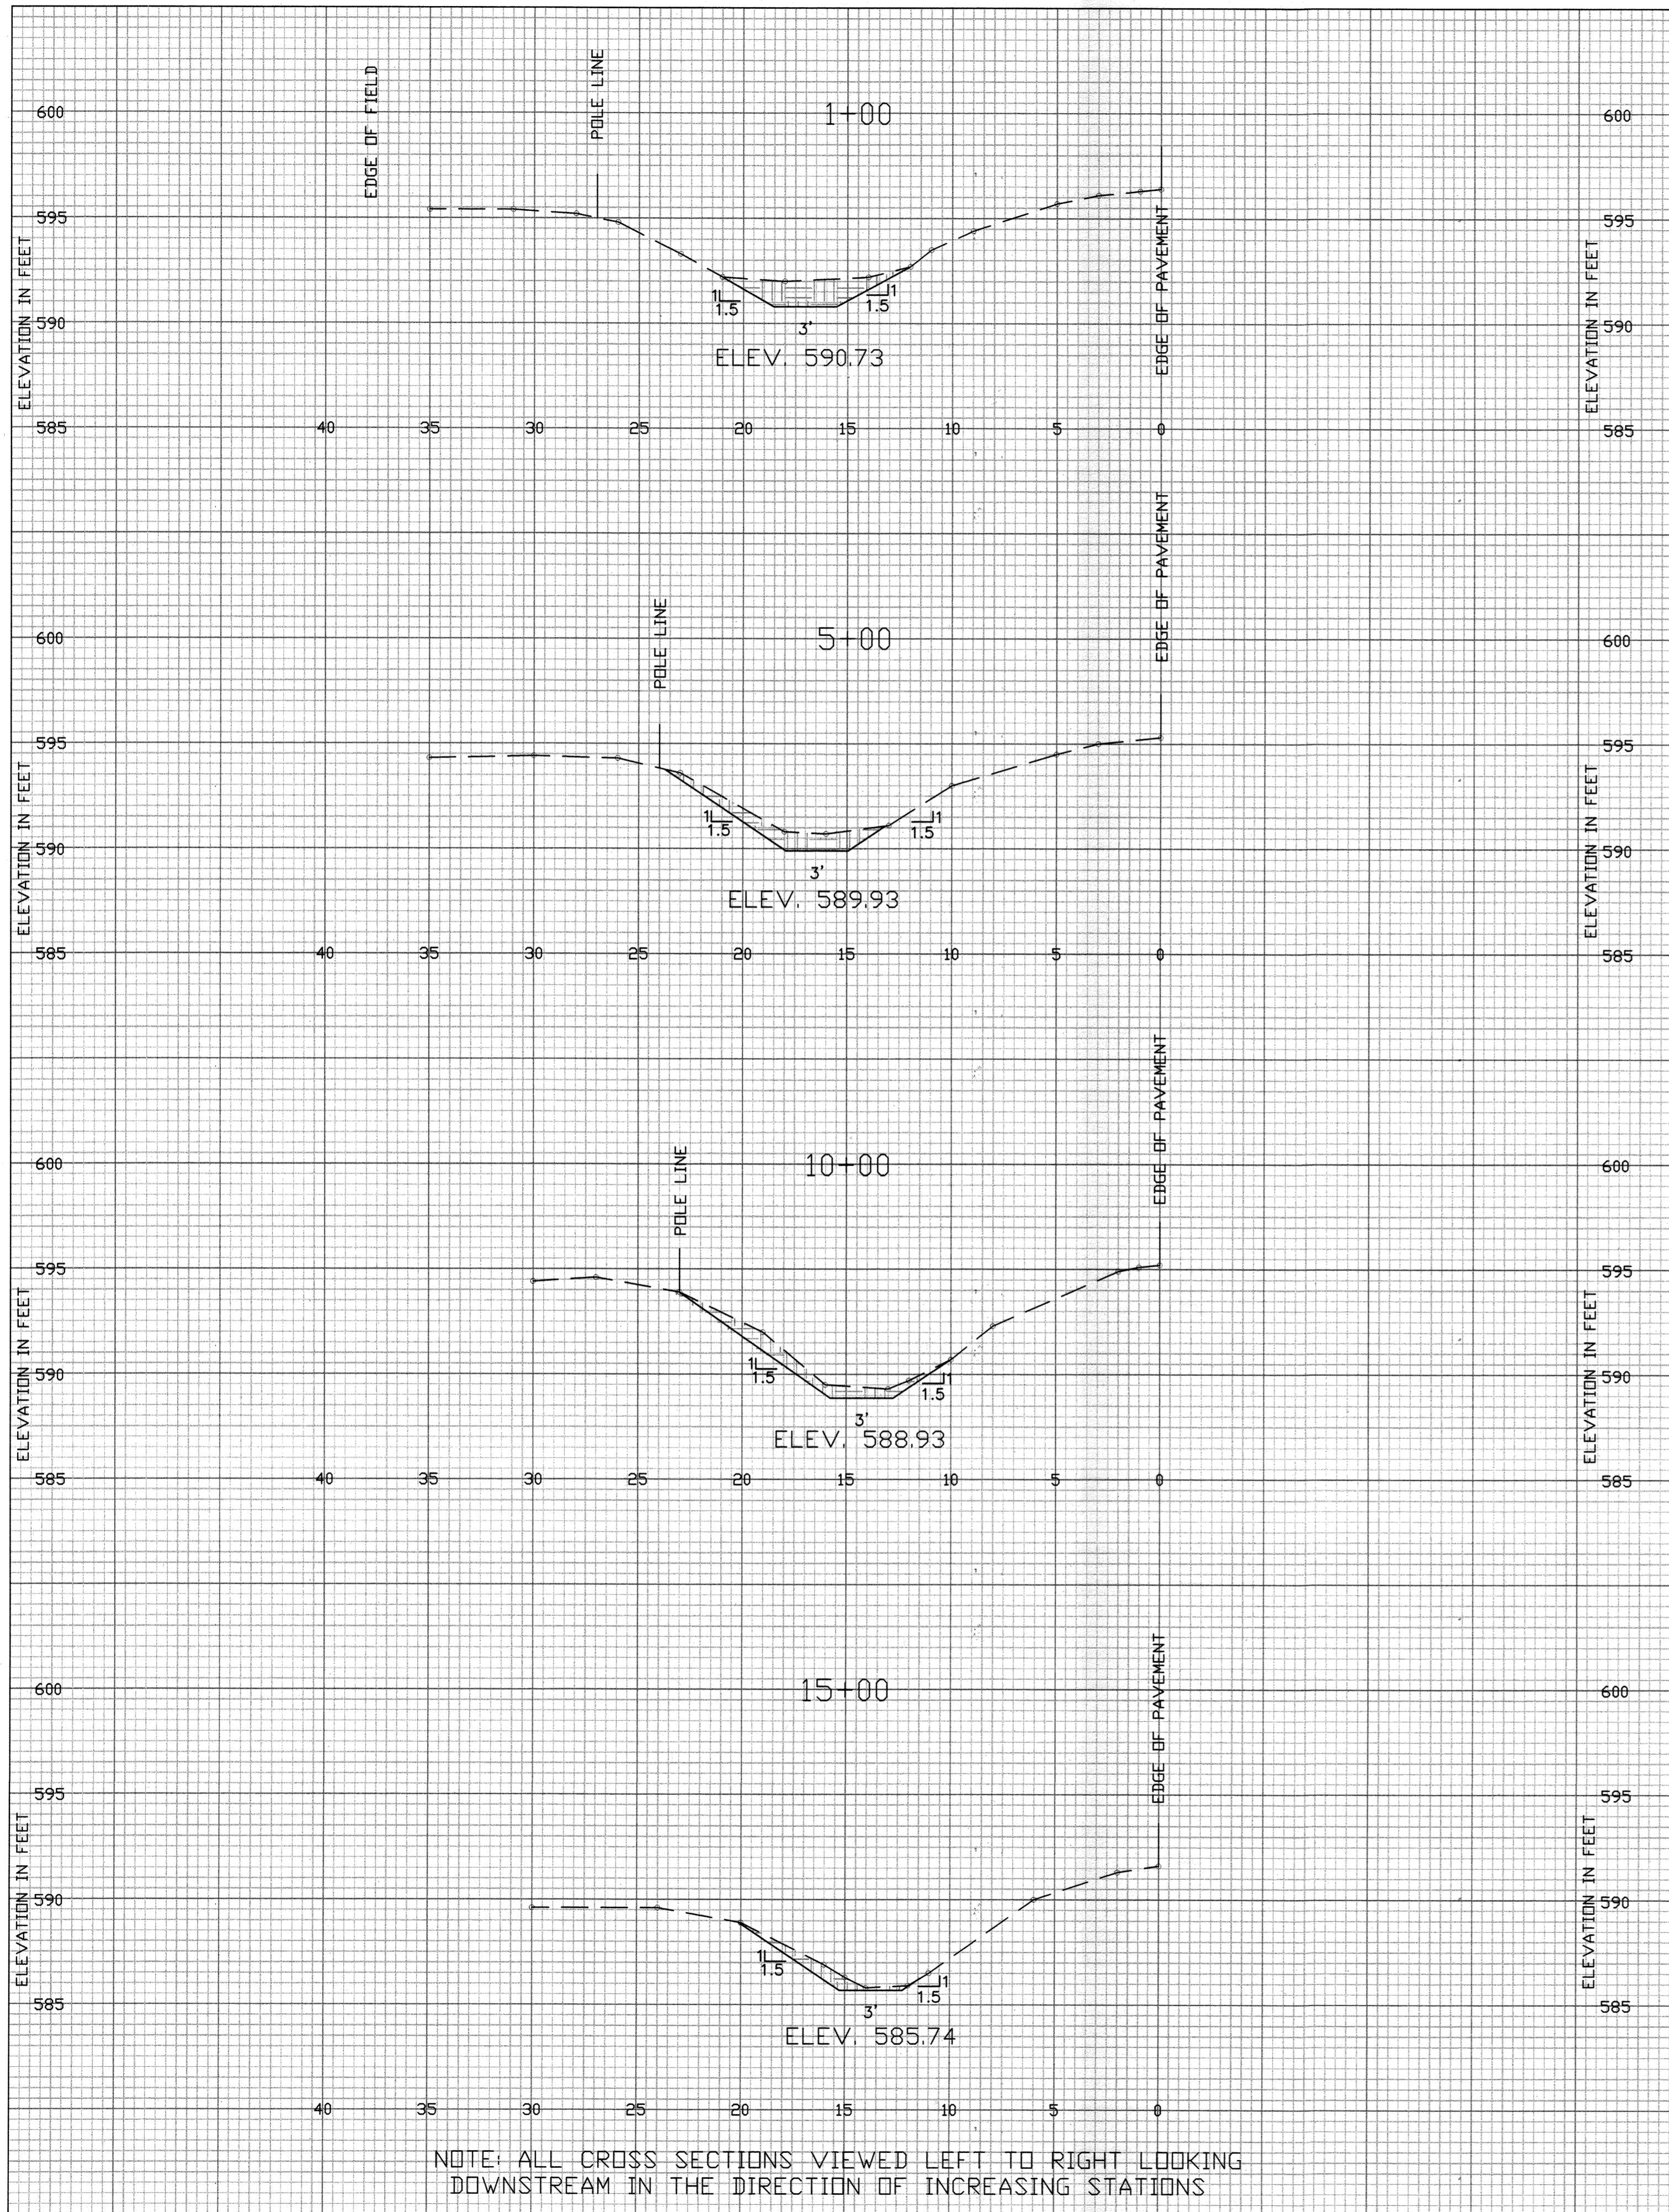

NOTE: ALL CROSS SECTIONS VIEWED LEFT TO RIGHT LOOKING DOWNSTREAM IN THE DIRECTION OF INCREASING STATIONS

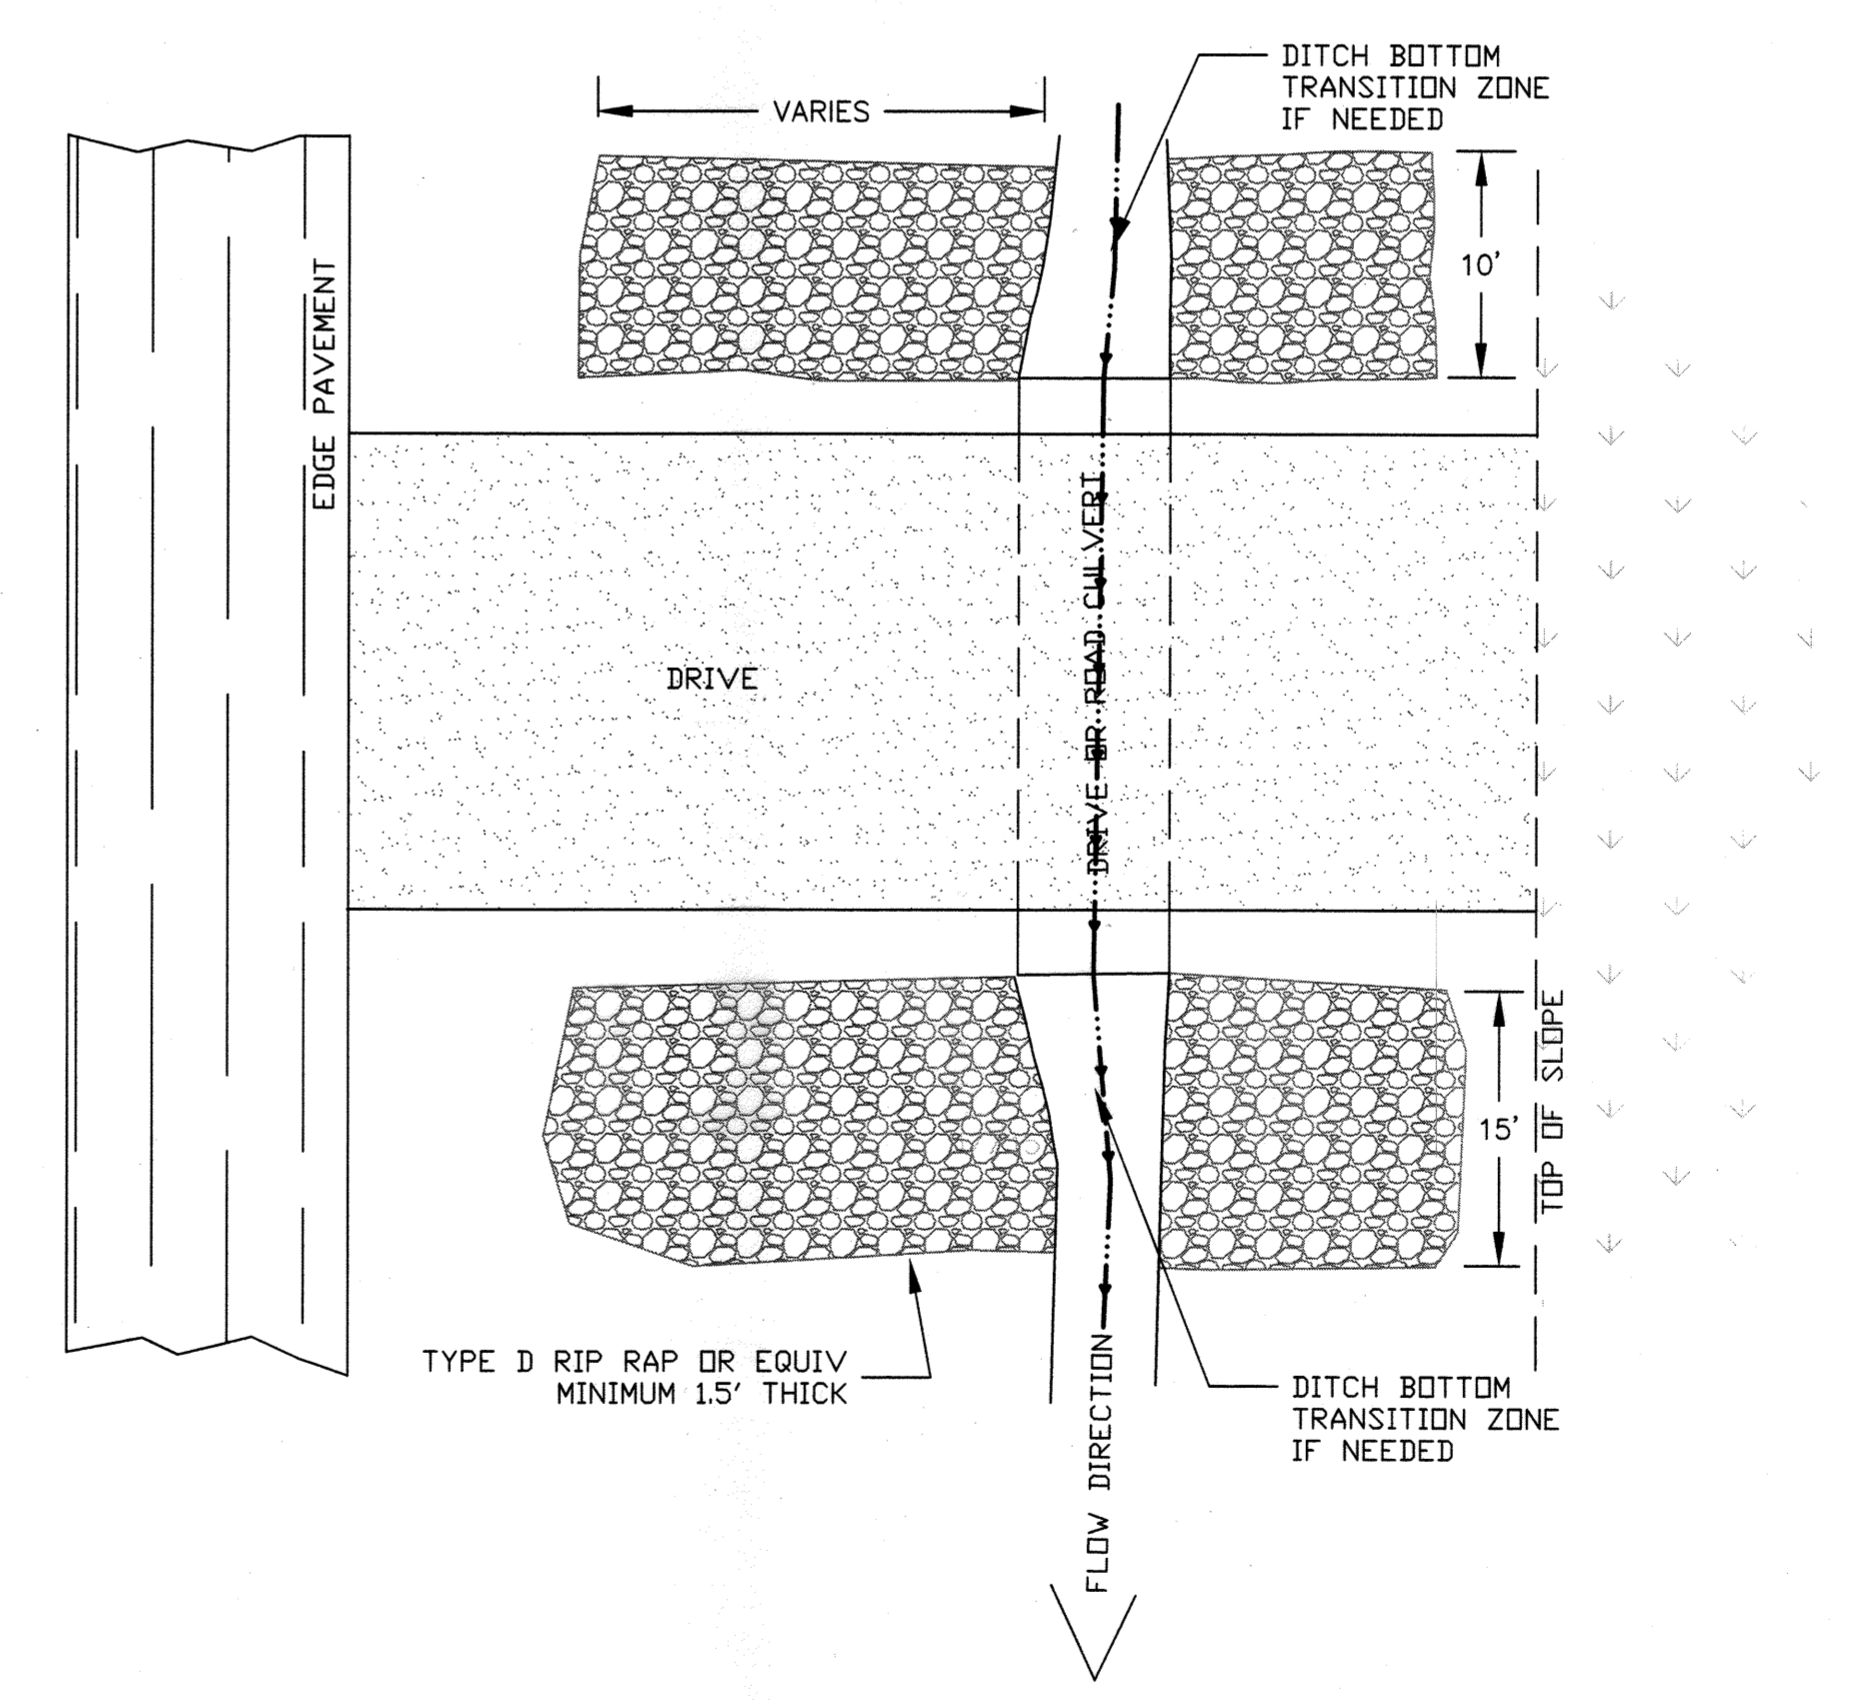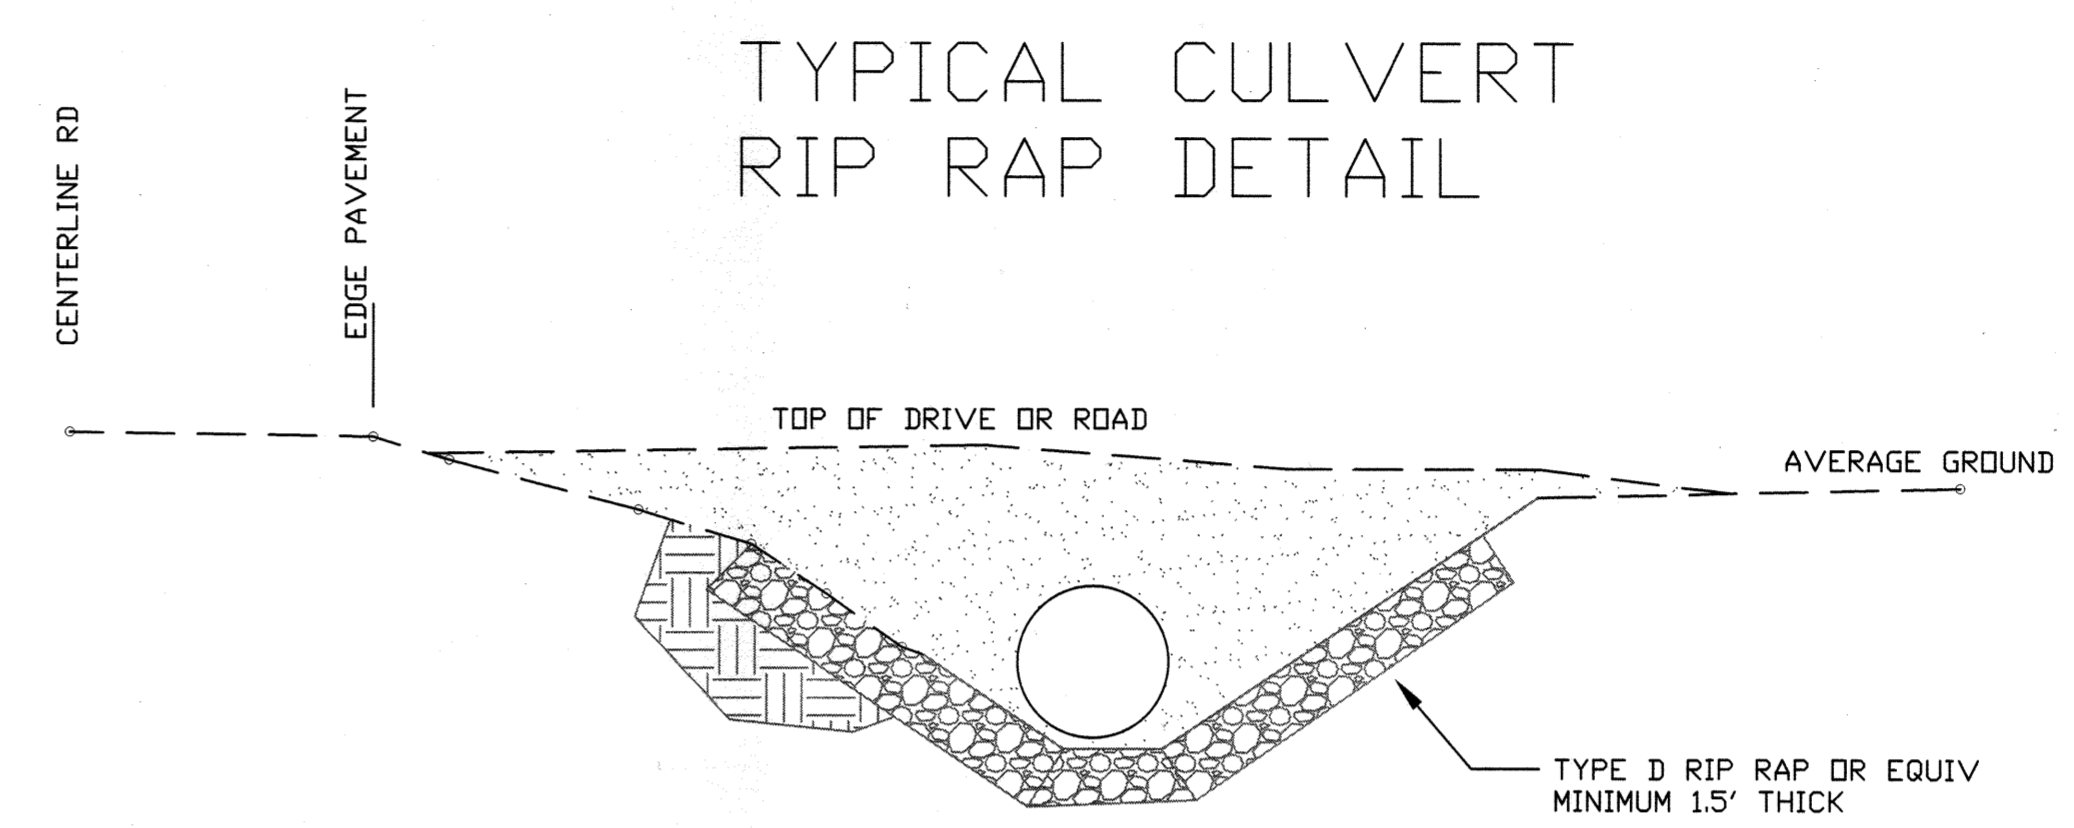

DATE	---
Approved	---
Title	---
Const. Approved	---
Title	---

DATE	10/2017
Designed	MICHAEL GARGAC
Drawn	MICHAEL GARGAC
Traced	---
Checked	---

SMITH DITCH
 MAINTENANCE PROJECT
 OTTAWA SOIL & WATER CONSERVATION DISTRICT

CAD FILE I.D.	---
DRAWING NUMBER	---
Sheet	2 of 2

10/27/2017 9:51 AM
 mgar/gac