
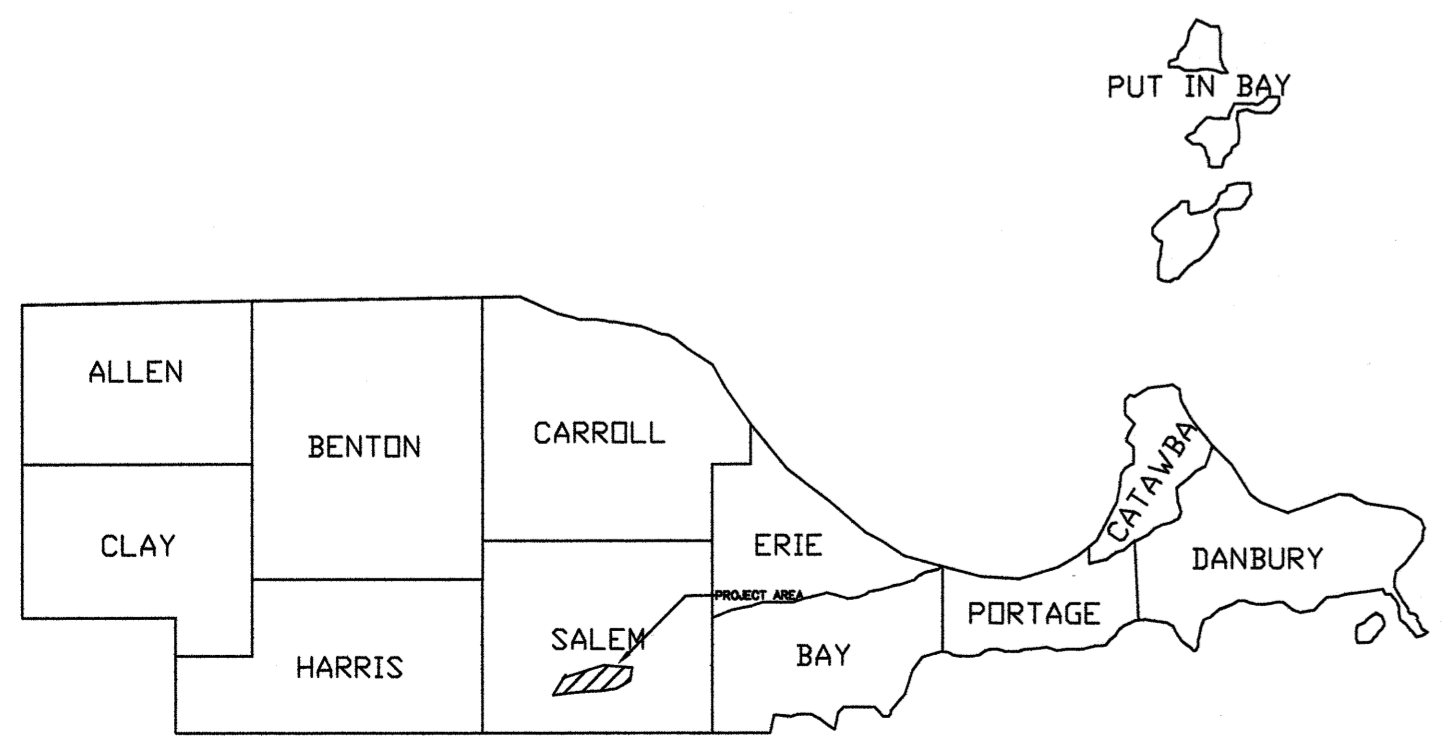
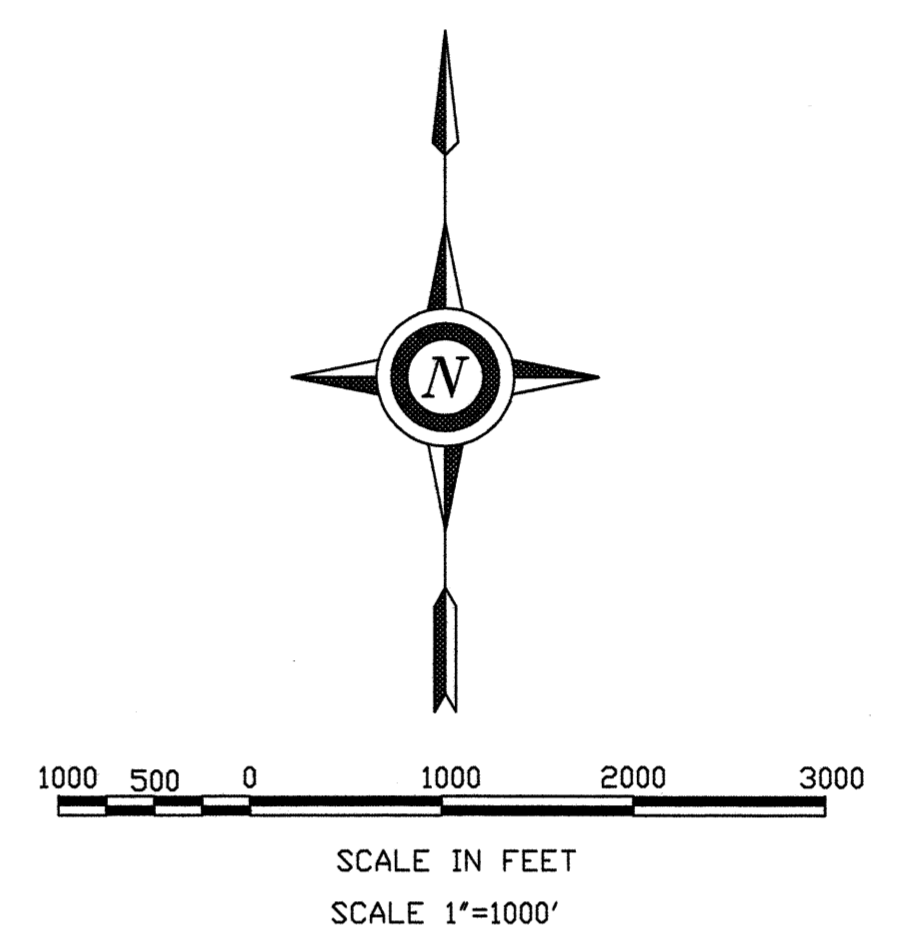


# YAUCH DITCH

## MAINTENANCE PROJECT 2016

### SALEM TOWNSHIP SECTIONS 14, 15, 21 & 22

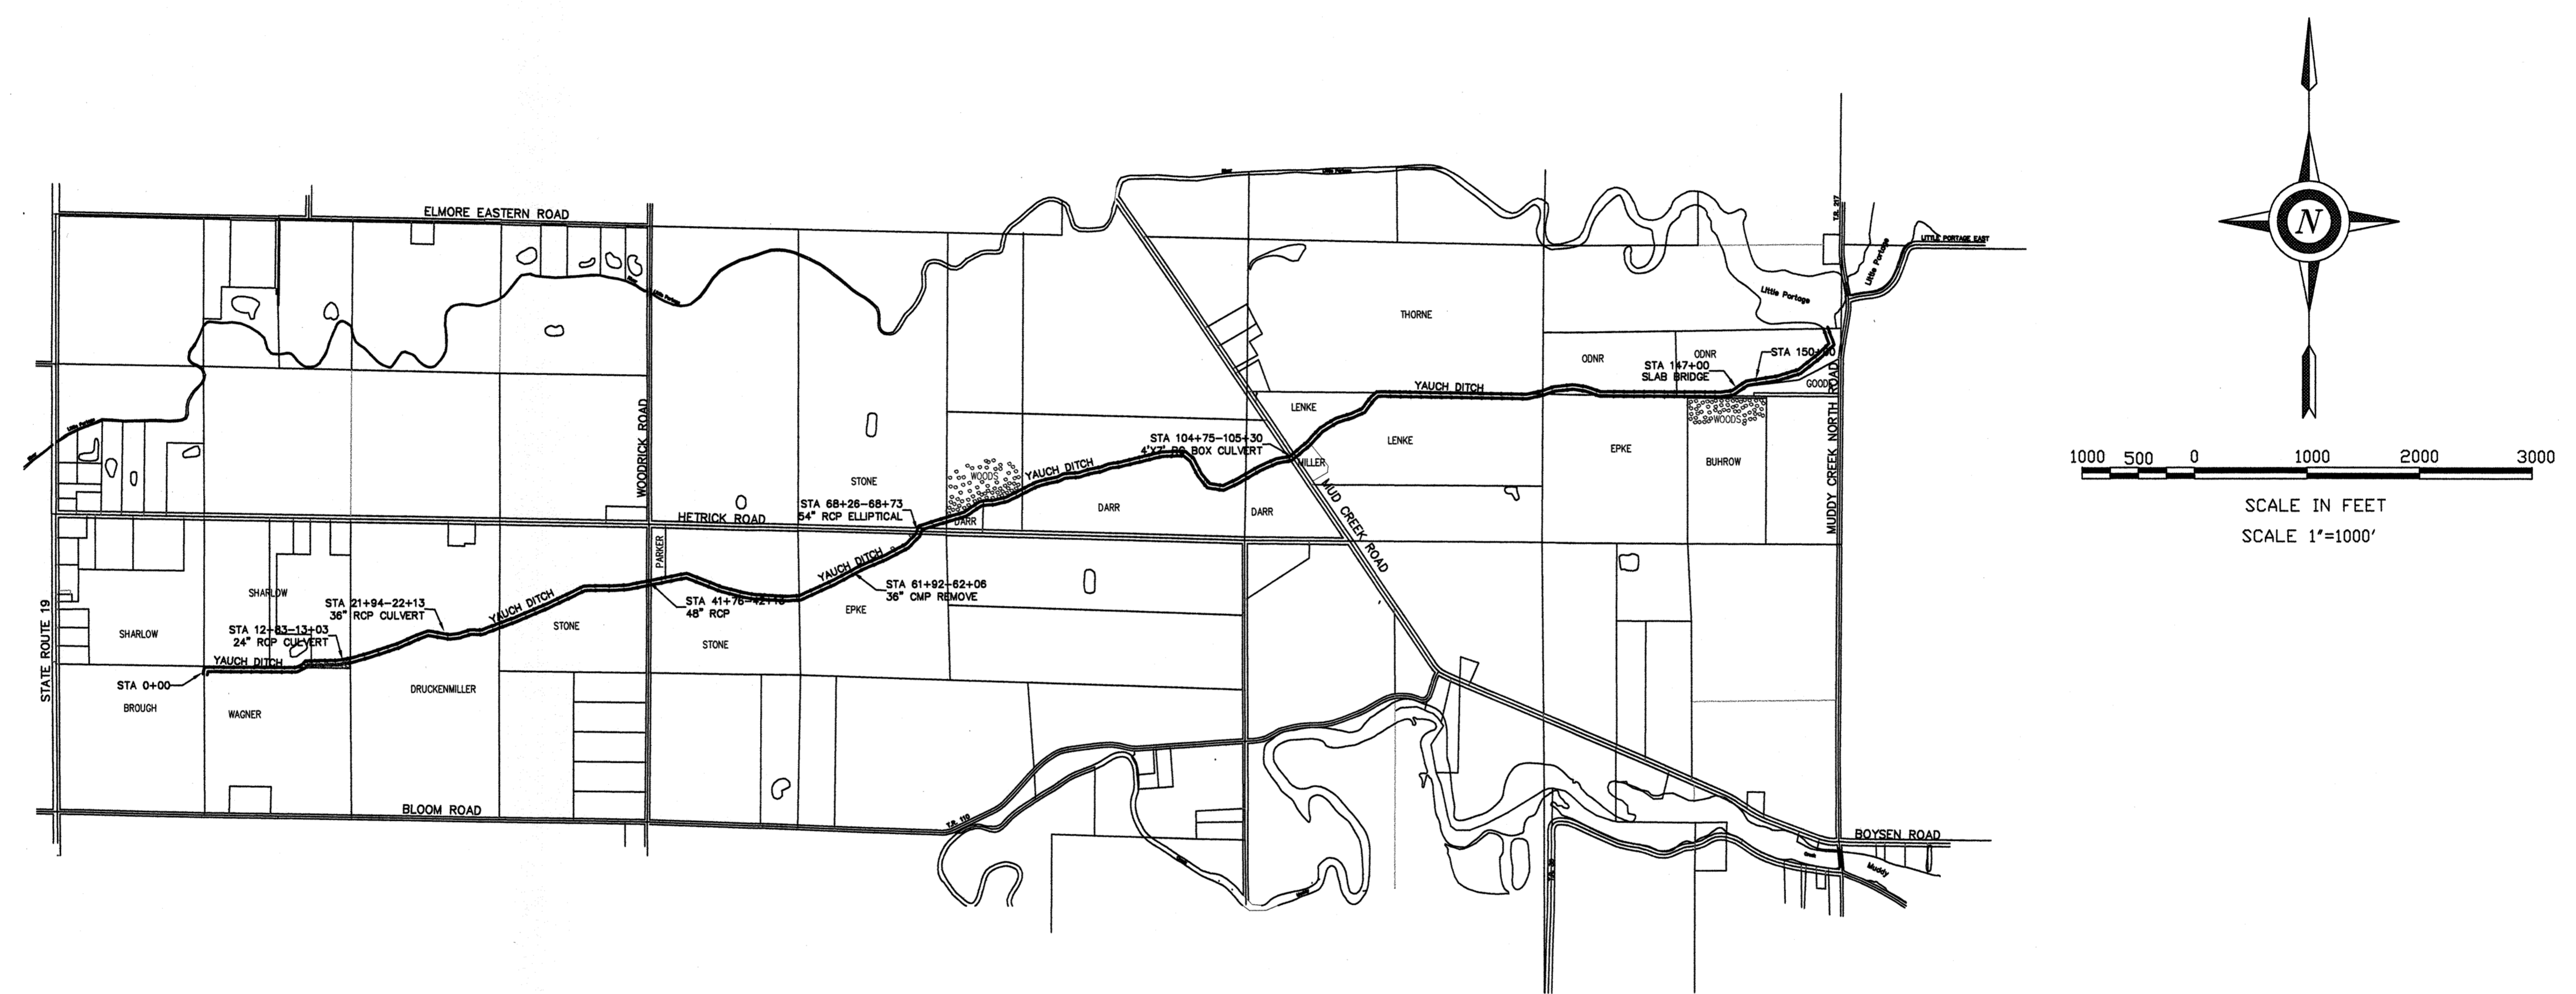

**NOTE TO EXCAVATOR**

Excavator must notify all utilities at least 48 hours and not more than 10 days prior to the planned commencement of excavation.

- OUPS member utilities will be contacted by calling oups (1-800-362-2764 or 811)
- Each Limited Basis Participant and the Ohio Oil and Gas Producers Underground Protection Service (1-800-925-0988) will be contacted by the excavator using the telephone number provided.

2 WORKING DAYS - 2 CALLS  
**BEFORE YOU DIG**



CALL TOLL FREE **800-362-2764** or **811**  
OHIO UTILITIES PROTECTION SERVICE

CALL TOLL FREE **800-925-0988**  
Ohio Oil and Gas Producers Underground Protection Service (OUPS)

I HEREBY APPROVE THESE PLANS.

*Ronald P. Lajti, Jr.*  
RONALD P. LAJTI, JR., P.E., P.S.  
OTTAWA COUNTY ENGINEER

10/18/16  
DATE


<p><b>YAUCH DITCH</b> MAINTENANCE PROJECT OTTAWA SOIL &amp; WATER CONSERVATION DISTRICT</p>	<table border="1" style="width: 100%; border-collapse: collapse;"> <tr> <td style="width: 50%;">DATE</td> <td style="width: 50%;">DATE</td> </tr> <tr> <td>Approved</td> <td>9/2/2016</td> </tr> <tr> <td>Title</td> <td>9/2/2016</td> </tr> <tr> <td>Construction Approved</td> <td></td> </tr> <tr> <td>Title</td> <td></td> </tr> </table>	DATE	DATE	Approved	9/2/2016	Title	9/2/2016	Construction Approved		Title	
DATE	DATE										
Approved	9/2/2016										
Title	9/2/2016										
Construction Approved											
Title											
<table border="1" style="width: 100%; border-collapse: collapse;"> <tr> <td style="width: 50%;">Designed</td> <td style="width: 50%;">MICHAEL GARGAC</td> </tr> <tr> <td>Drawn</td> <td>MICHAEL GARGAC</td> </tr> <tr> <td>Redlined</td> <td></td> </tr> <tr> <td>Checked</td> <td></td> </tr> </table>		Designed	MICHAEL GARGAC	Drawn	MICHAEL GARGAC	Redlined		Checked			
Designed	MICHAEL GARGAC										
Drawn	MICHAEL GARGAC										
Redlined											
Checked											
<p>CAD FILE I.D.</p> <p>DRAWING NUMBER</p> <p>Sheet <u>1</u> of <u>3</u></p>											



# YAUCH DITCH MILLER PETITION 1947 SALEM TWP.




Scale 1"=800'

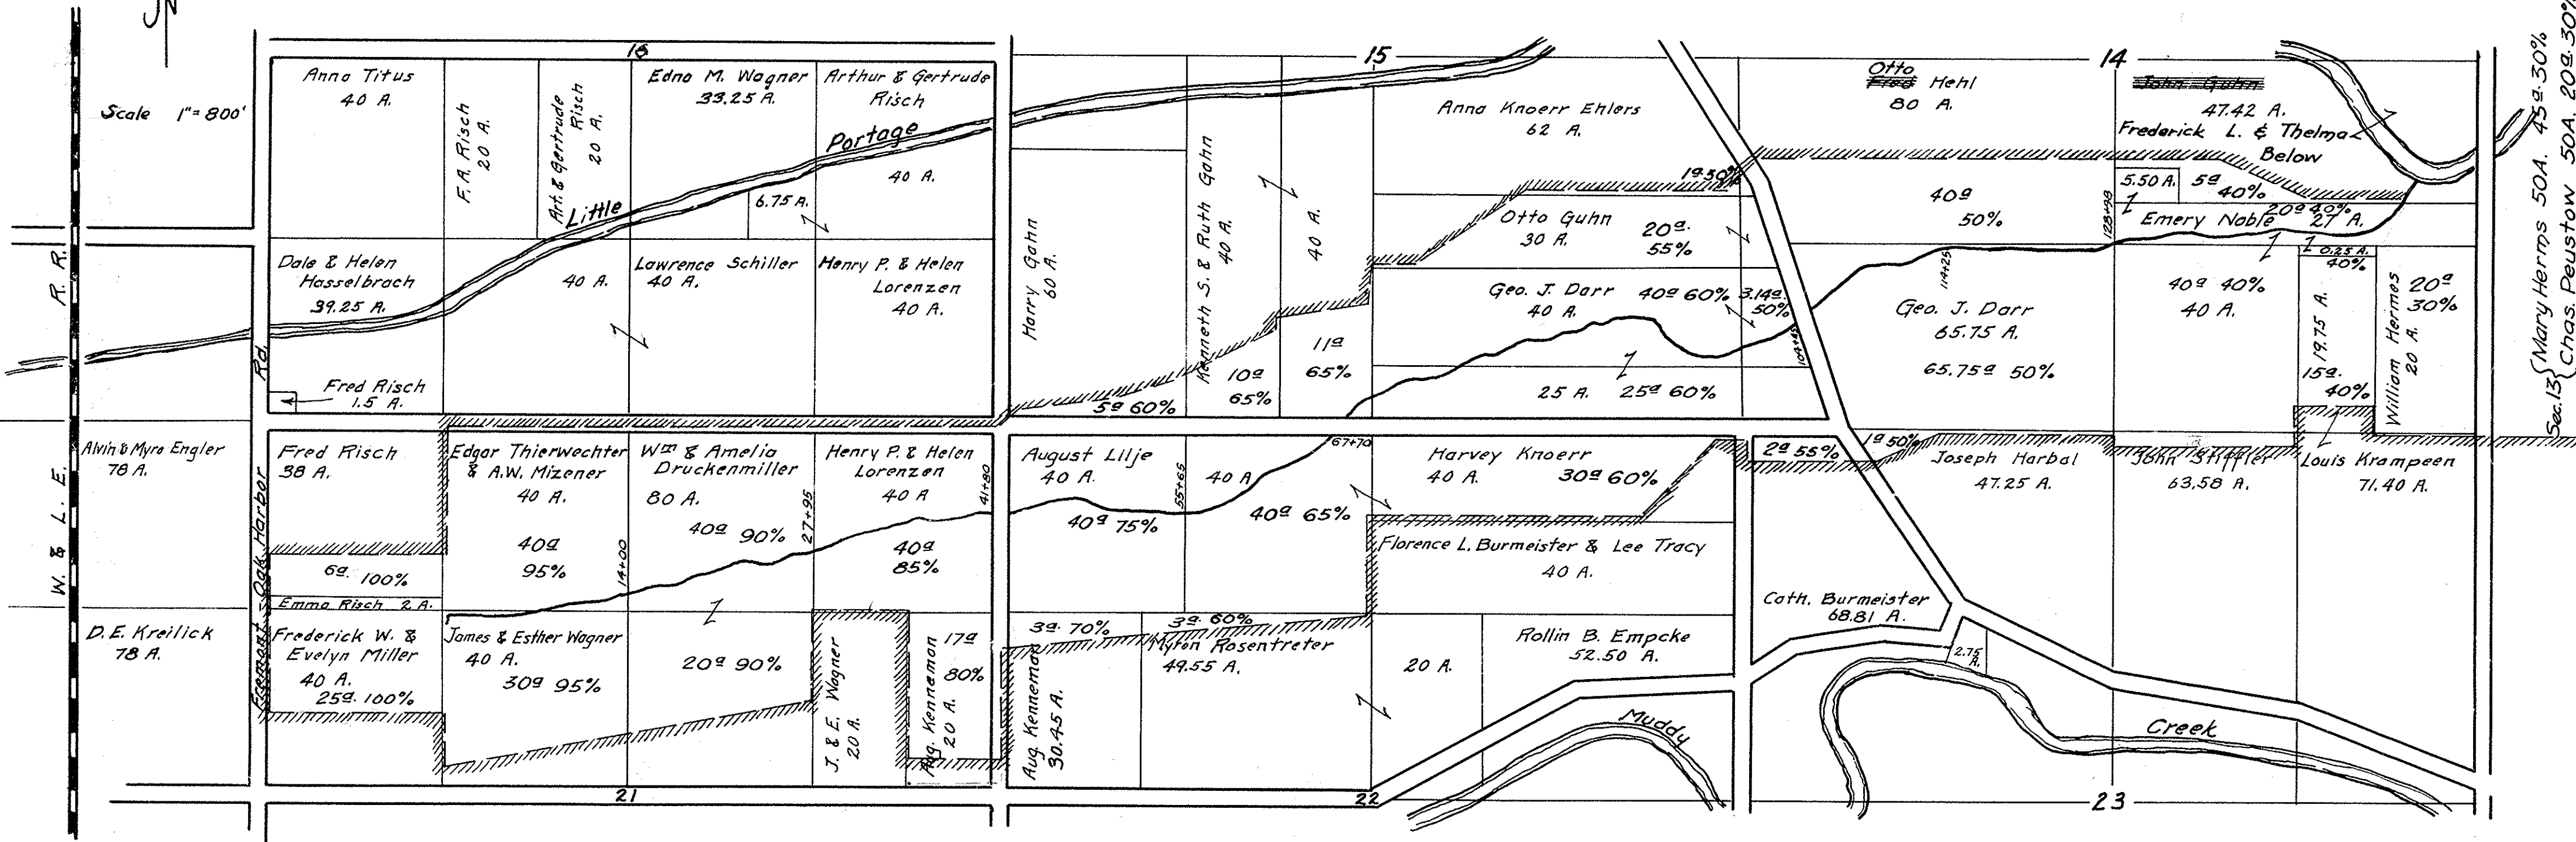

Sec. 13 (Mary Herms 50A. 45% 30%  
Chas. Peustow 50A. 20% 30%)



DRAINAGE MAP  
OF  
YAUCH DITCH  
SALEM TOWNSHIP  
1937

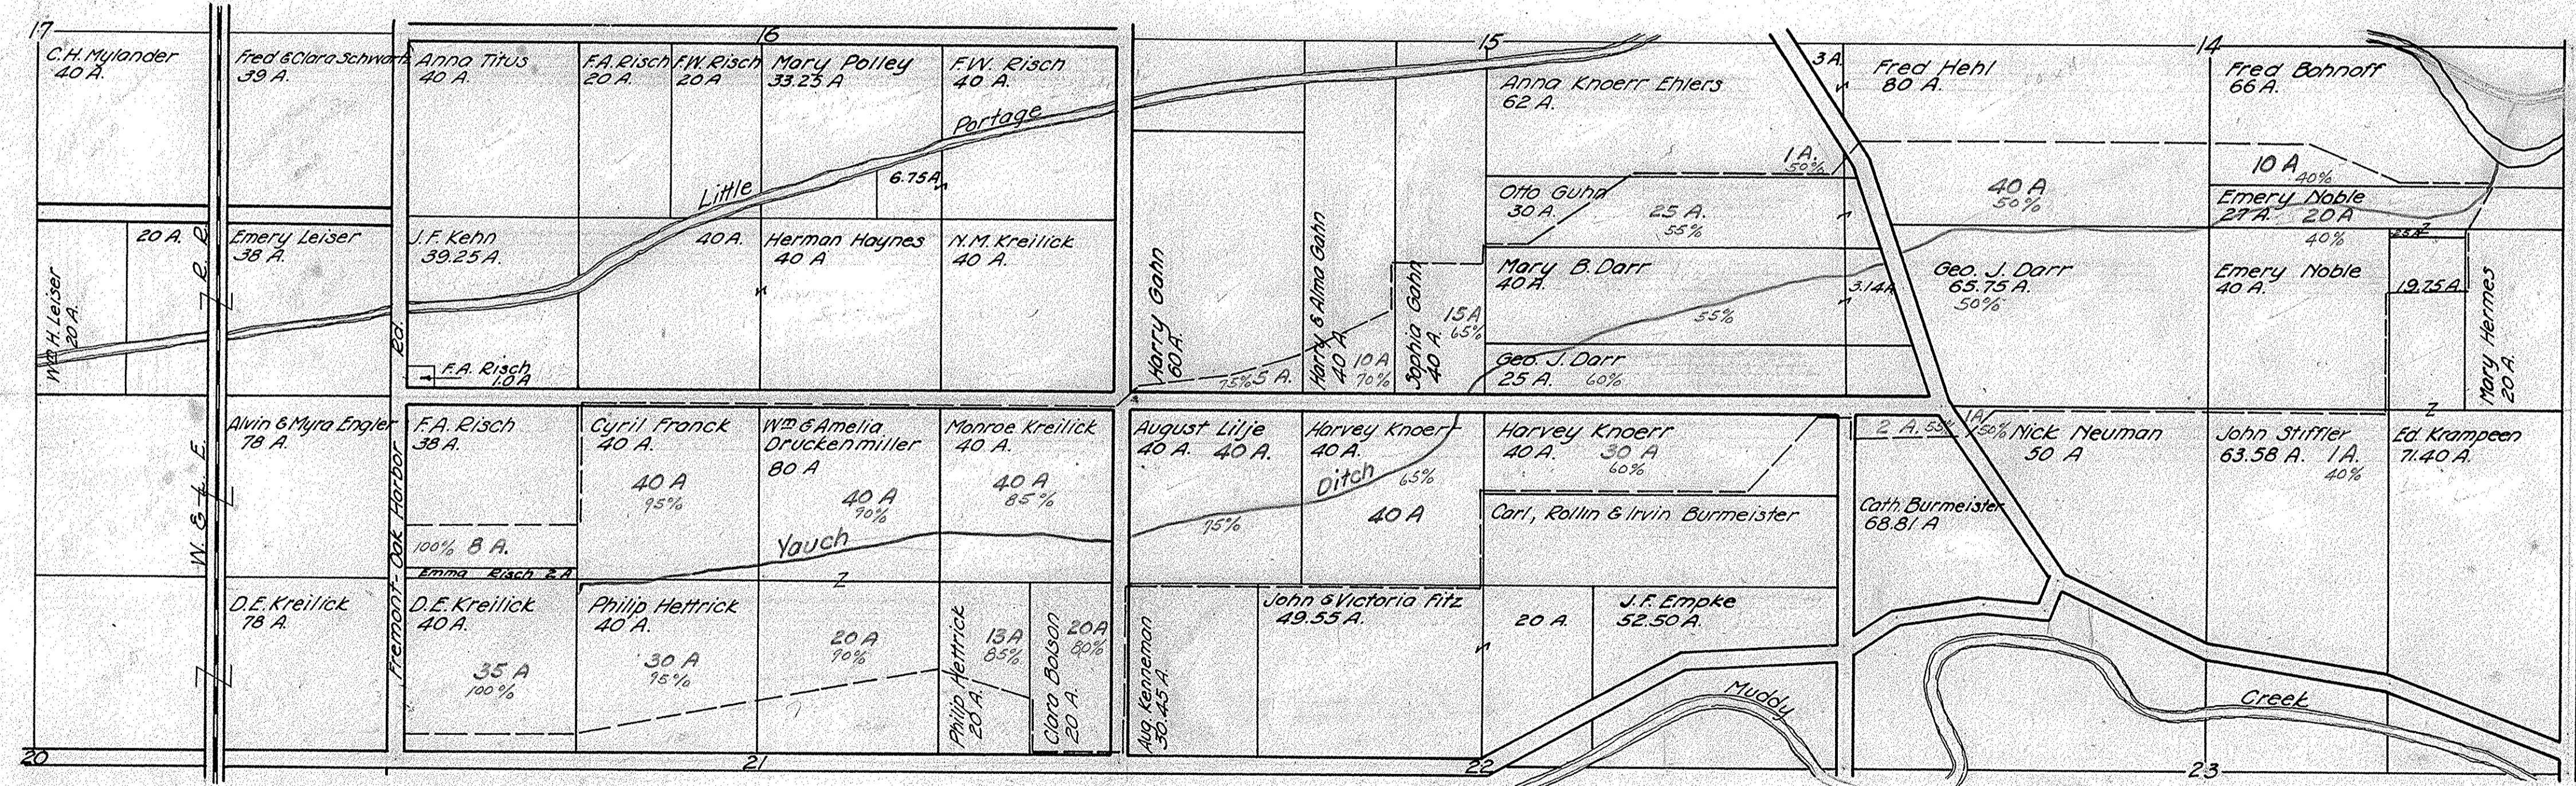

N

Scale 1" = 800'