




RAIL A - 4 REQ'D

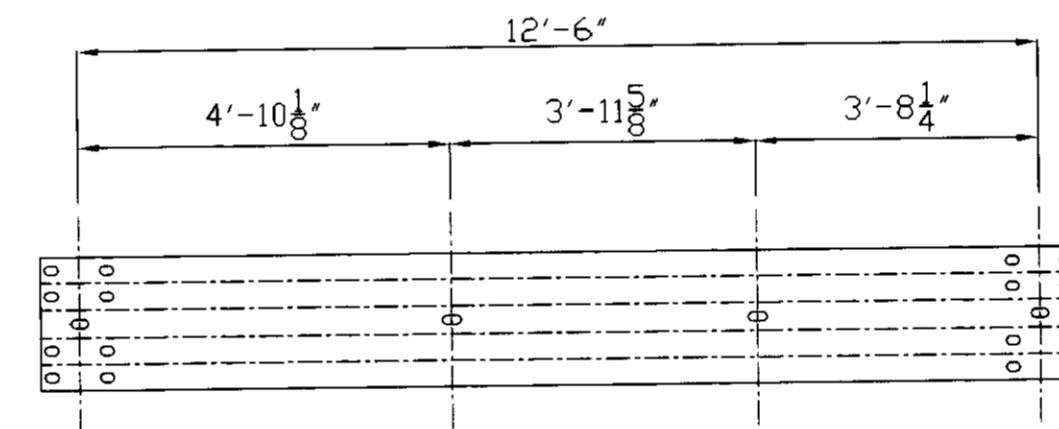

RAIL C - 4 REQ'D

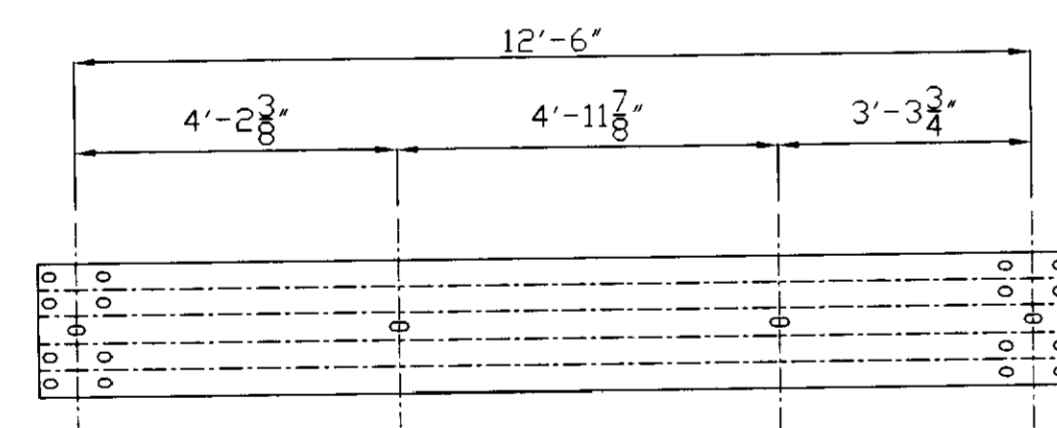

RAIL B - 4 REQ'D

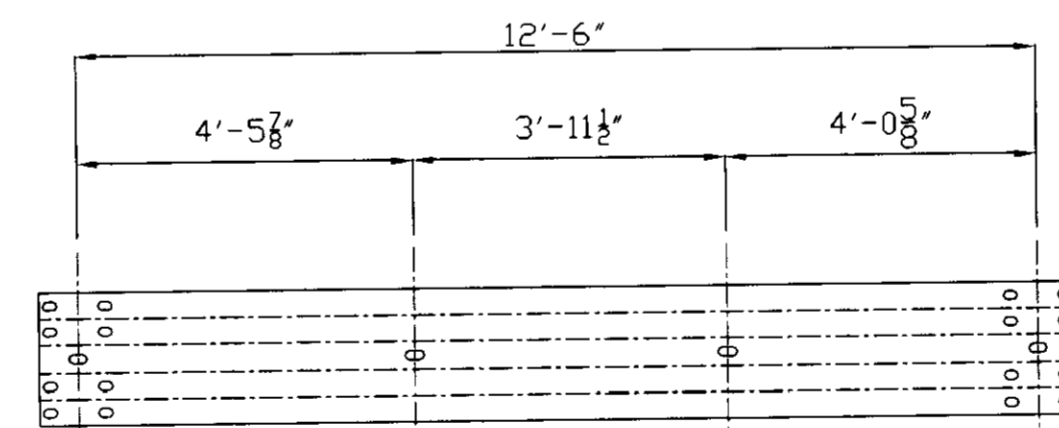

RAIL D - 4 REQ'D

NOTE: ALL HOLES ARE 3/4" X 3' SLOTTED

NOTE: DRAWINGS RELATIVE (NOT TO SCALE)

NO	DATE	REVISIONS	BY

85' TRUSS GUARD RAIL DETAILS LICKERT-HARBOR ROAD TWP. RD 32 OTTAWA COUNTY, OHIO			
DESIGN	DRAWN MSB	DATE JUN 5, 2001	DRAWING NO. 85X24
CHECK/DATE	FABRICATOR OHIO BRIDGE COMPANY		SHEET 1 OF 1