

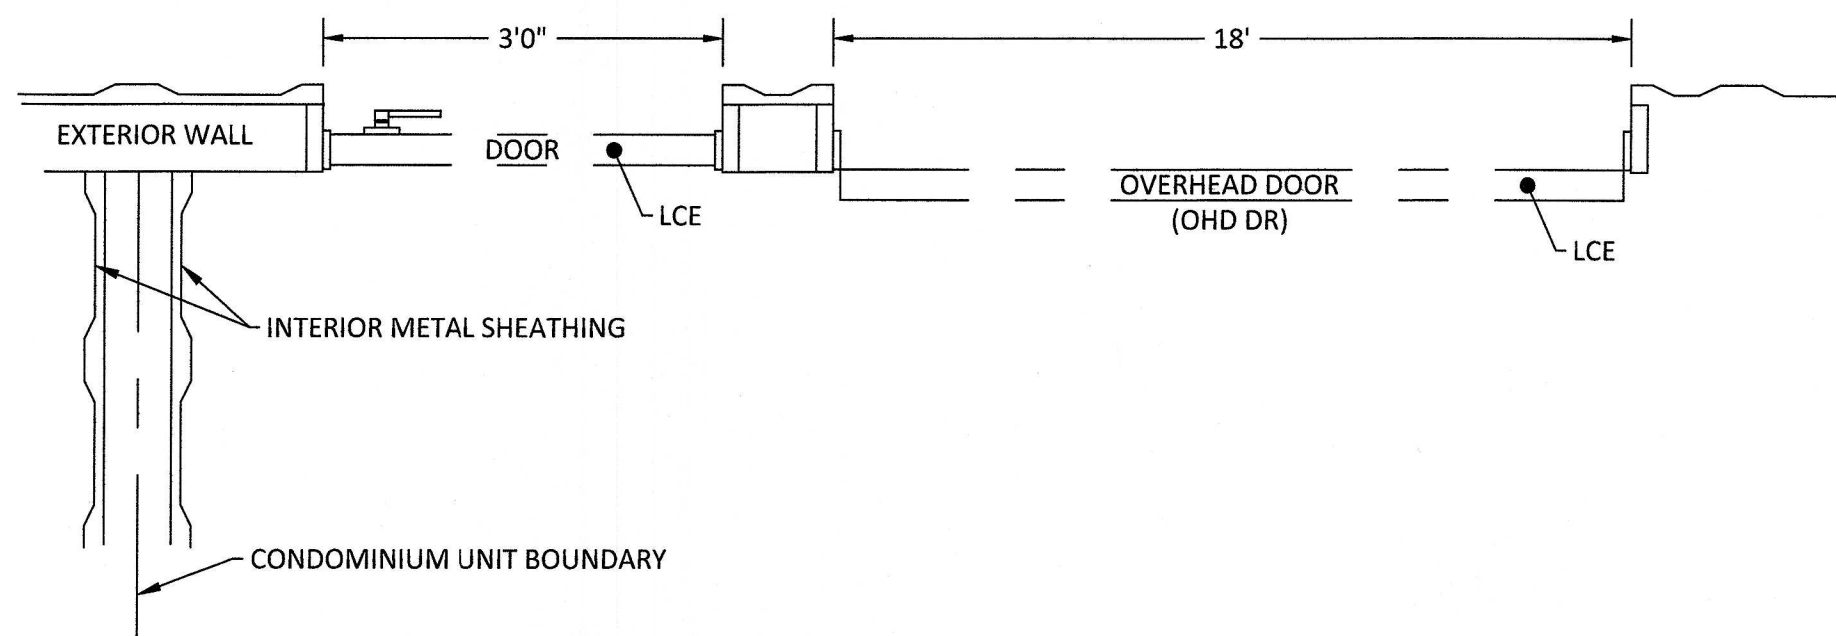


PLOTTED: Aug 25, 2025 - 9:56am
 DRAWING: M:\20116 (Catawba Island Club - 2020 General Services Agreement)\13 Catawba Boatyard Ventures_F1-F8_Amend 5.dwg Page 2

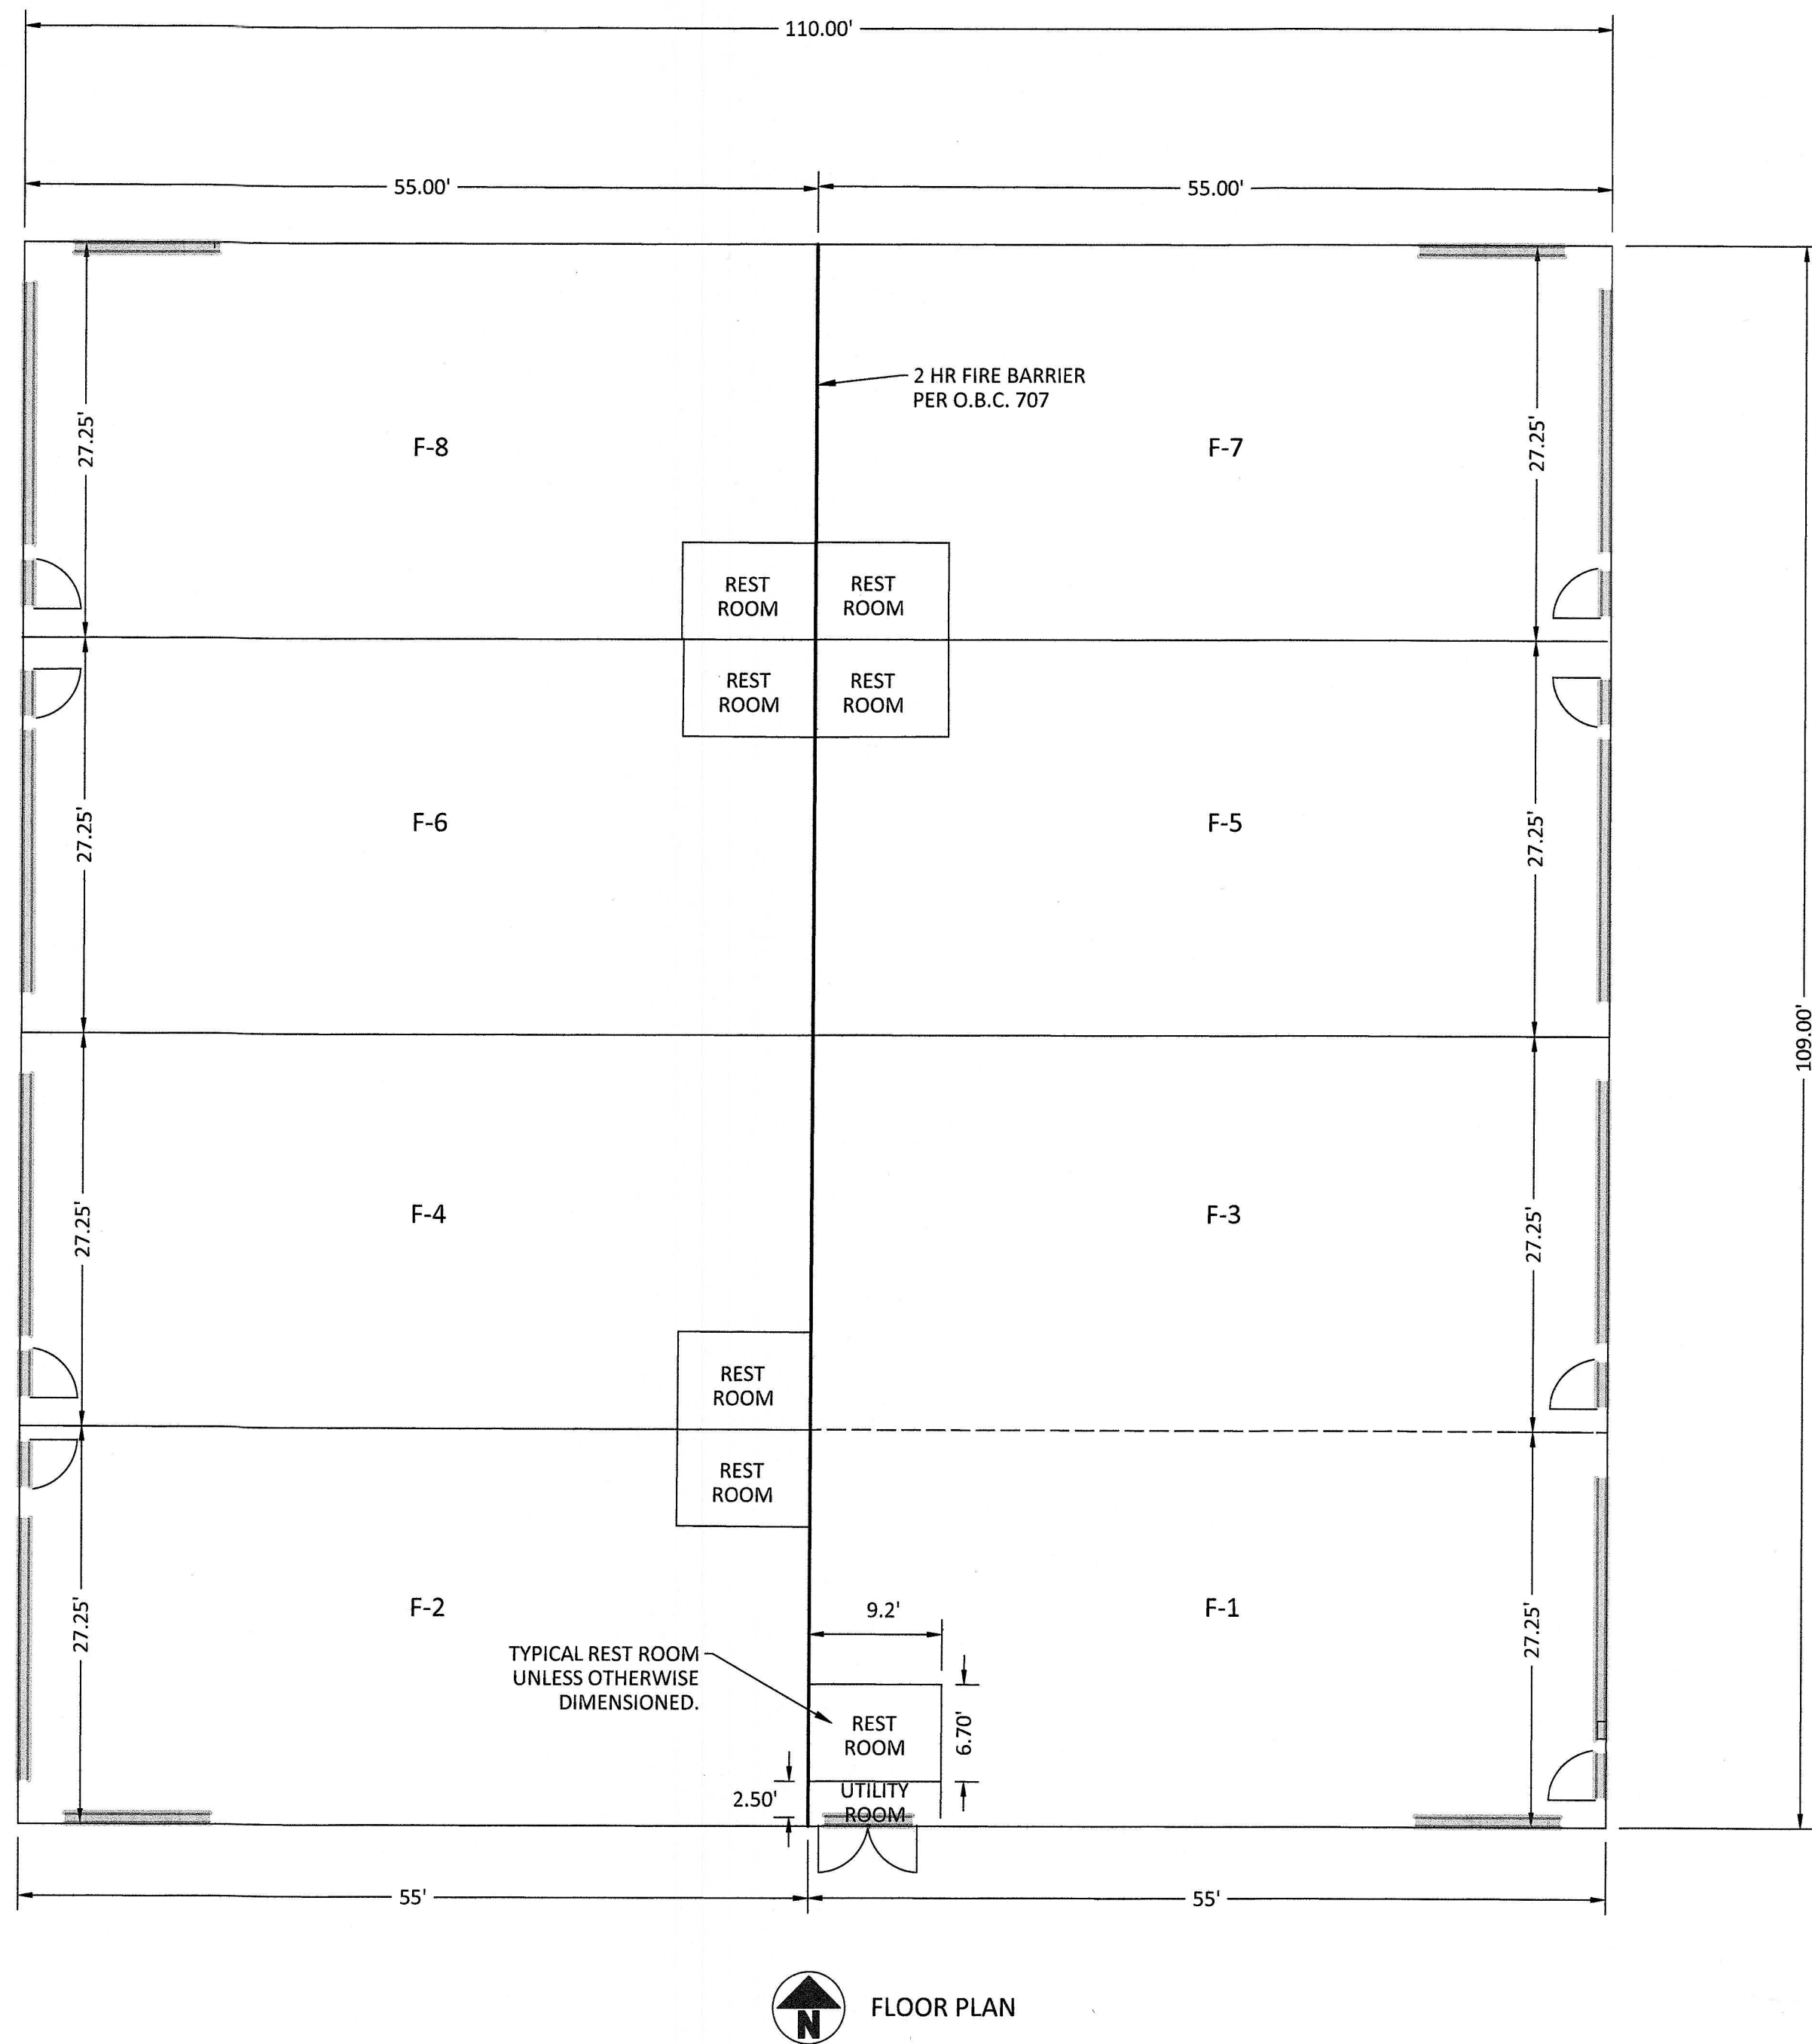

*NOTE: HALF INTERIOR WALL GOES WITH EACH UNIT. (TYP.)

DETAIL: N.T.S.

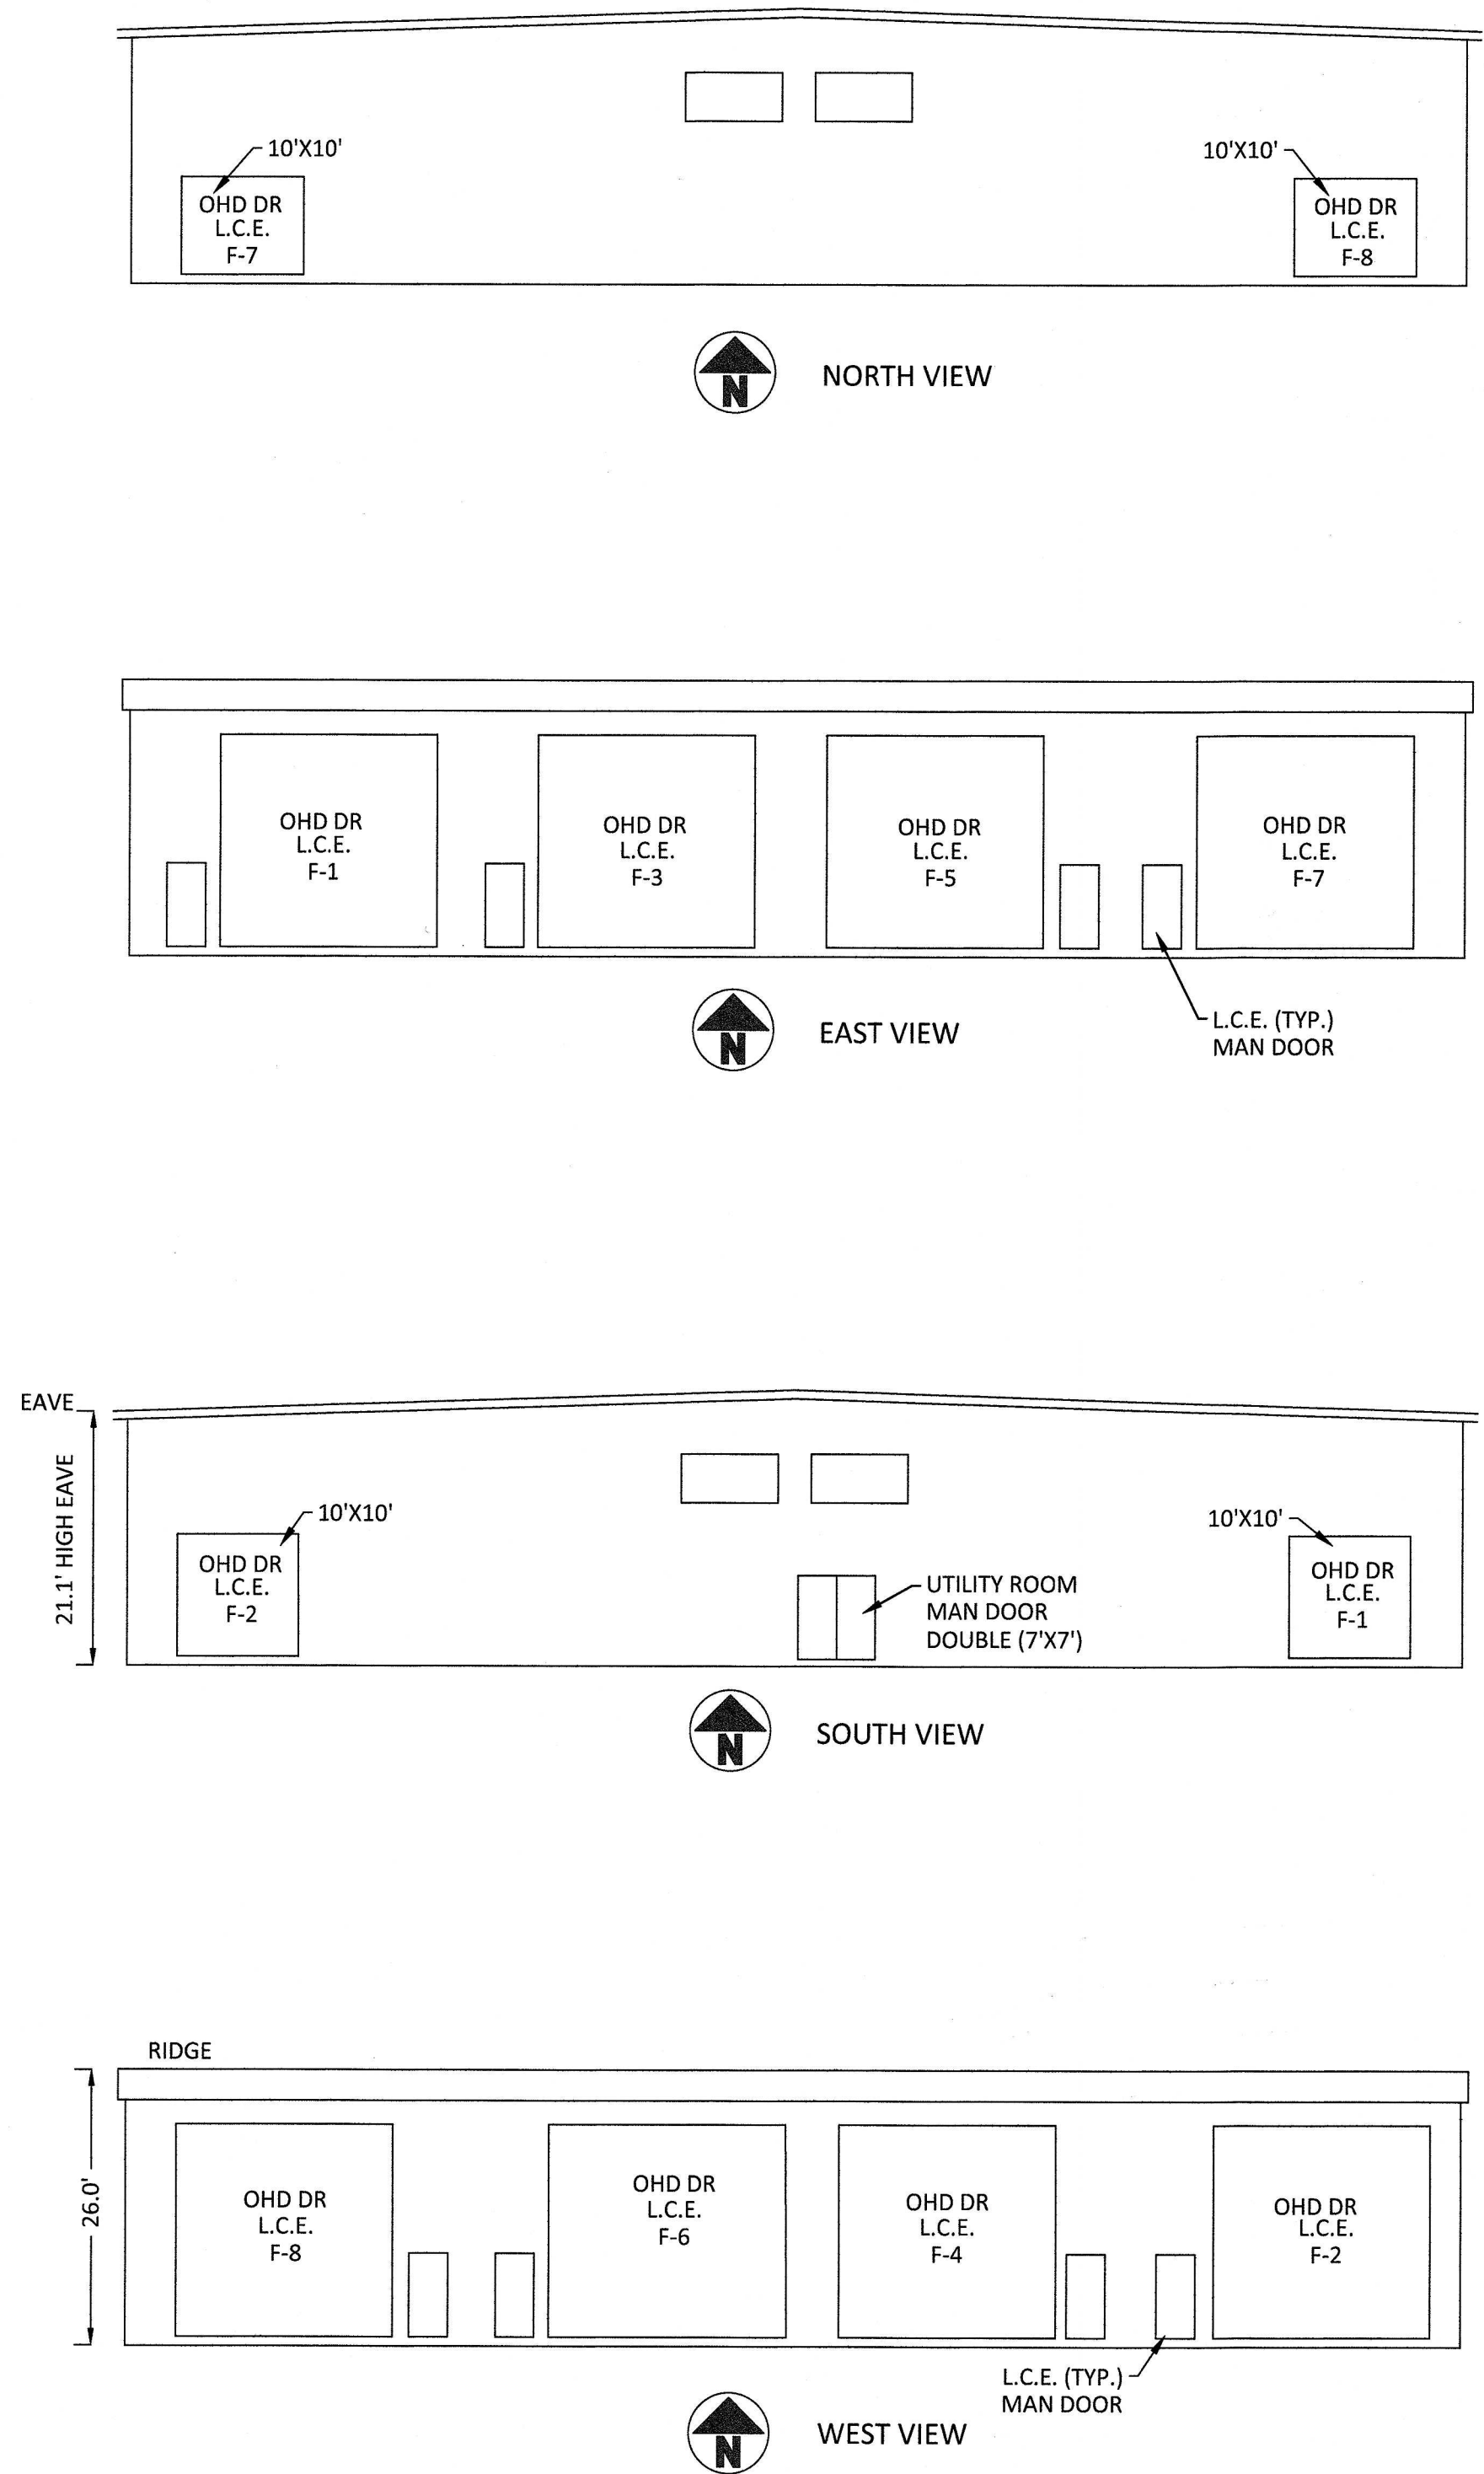

*NOTE: ALL OVERHEAD DOORS (OHD DR) ARE 18'X18' UNLESS OTHERWISE NOTED.
 *NOTE: ALL MAN DOORS ARE 3' X 7' UNLESS OTHERWISE NOTED.
 OHD DR = OVERHEAD DOOR

HARTUNG TITLE

Inst #202500005806

CATAWBA BOAT YARD
 STORAGE CONDOMINIUMS,
 A COMMERCIAL CONDOMINIUM
 PART OF THE FIRELANDS SURVEY,
 GREAT LOT 10, SECTION 3,
 CATAWBA ISLAND TOWNSHIP, OTTAWA COUNTY, OHIO
CONDOMINIUM AMENDMENT 5

FILE: 20116 Amend 5.dwg
 JOB NO.: 20116-
 DRAWN BY: GSW
 ISSUED: 08/11/2025


 DGL CONSULTING ENGINEERS, LLC
 3455 BRIARFIELD BLVD, SUITE E
 MAUMEE, OH 43537
 PHONE: 419.535.1015
 www.dgl-hrd.com

NO	REVISION	DATE
9		
8		
7		
6		
5		
4		
3		
2		
1		