


Planned for location frame 05/01/2020 09:17:45 AM

15A

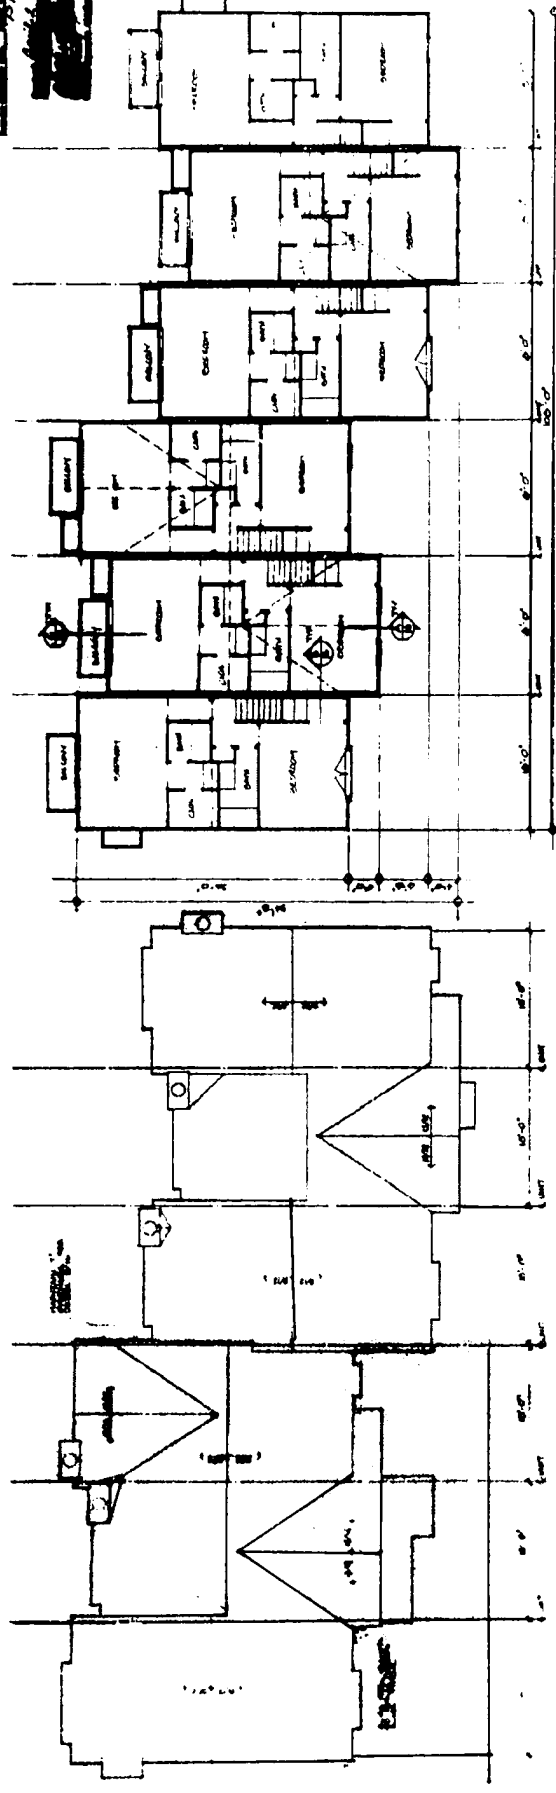


roof plan

NOTES: SEE PLAN SHEET 15B FOR ROOF PITCH & MATERIALS.


second floor plan

NOTES: SEE PLAN SHEET 15B FOR ROOF PITCH & MATERIALS.

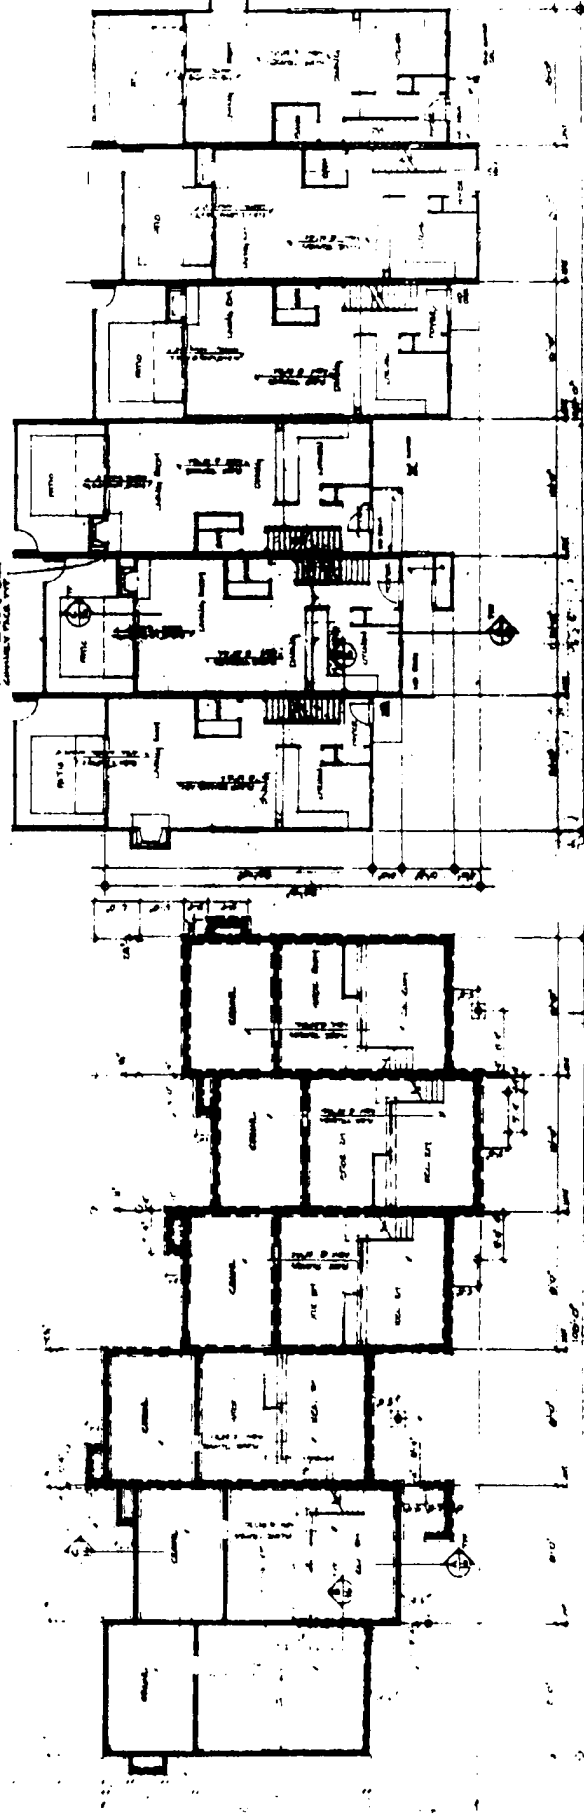


basement plan


first floor plan

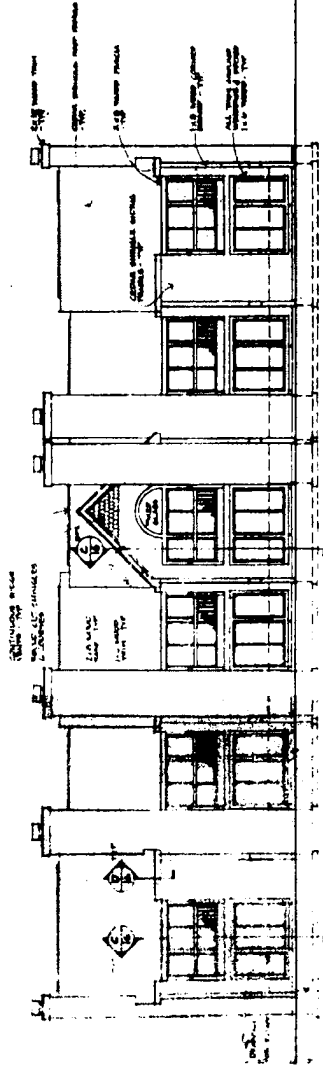


north elevation

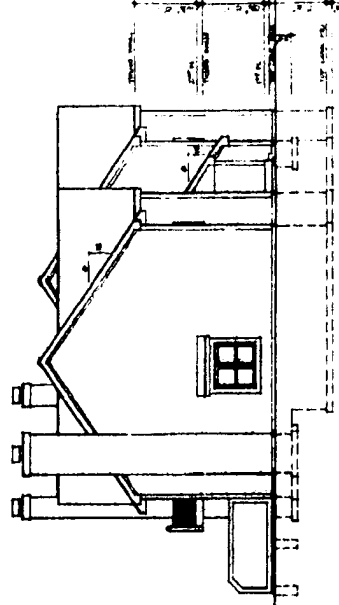

west elevation

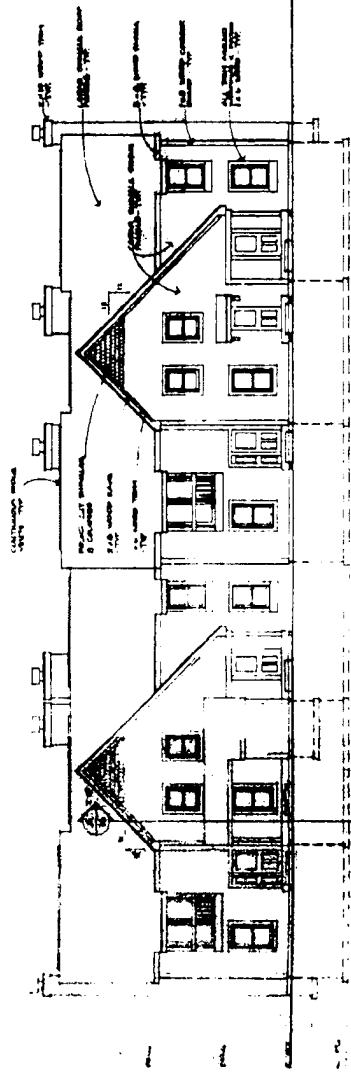

south elevation

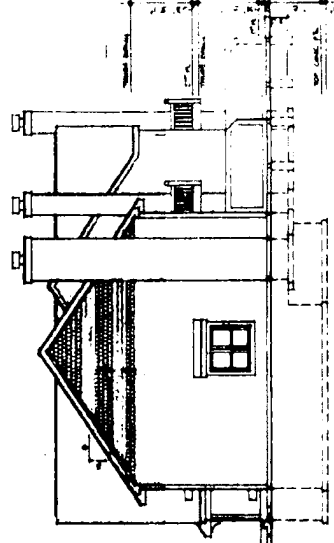

east elevation




BLDG 2


File # 114 Notary Public # 65072003 3/12/84


159,

75' 0"
44' 0"
44' 0"

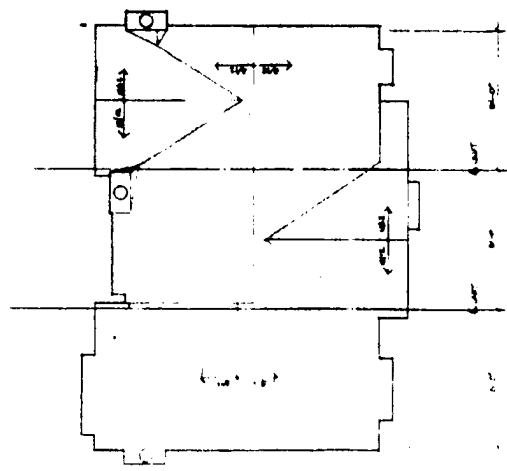


roof plan

SEE SHEET 1 FOR FINISH, MATERIALS AND SECTION CUTS

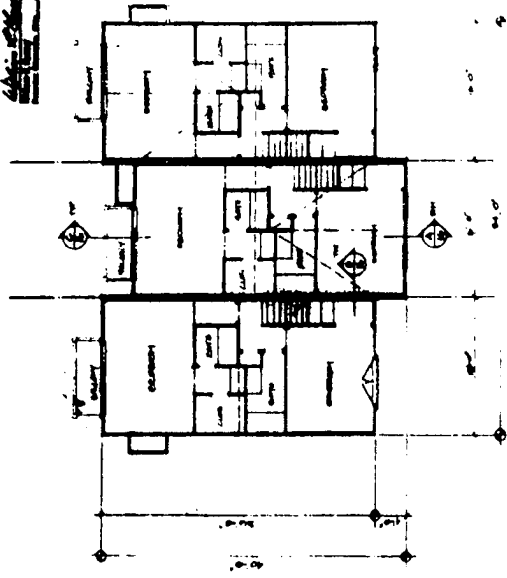


second floor plan

SEE SHEET 1 FOR FINISH, MATERIALS AND SECTION CUTS

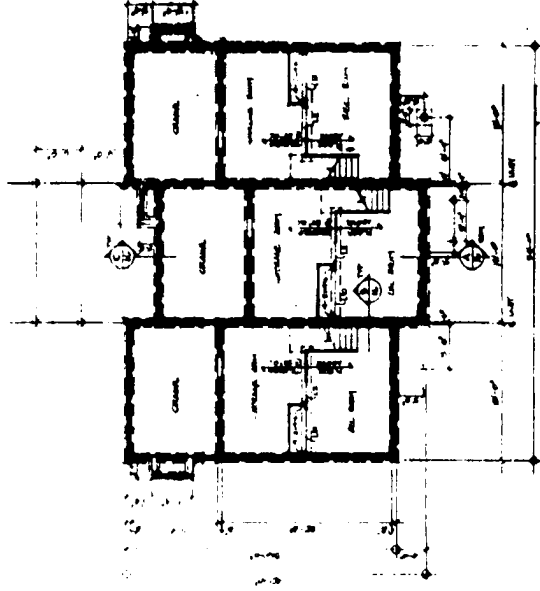

basement plan

SEE SHEET 1 FOR FINISH, MATERIALS AND SECTION CUTS

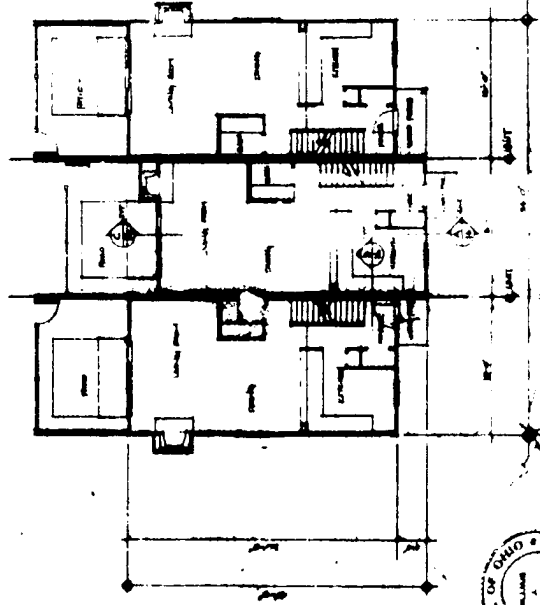


first floor plan

SEE SHEET 1 FOR FINISH, MATERIALS AND SECTION CUTS






~~15D~~
~~7579~~
~~15D~~

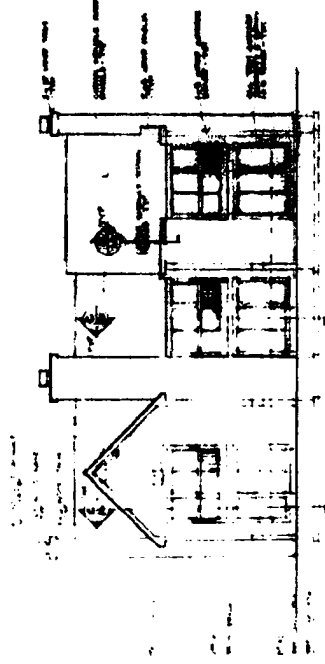


east elevation

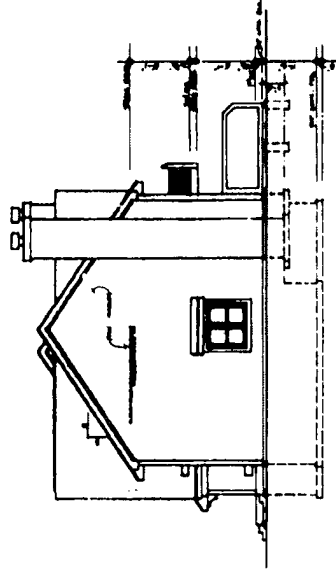

SOUTH ELEVATION
SEE PLAN FOR DIMENSIONS OF THIS ELEVATION

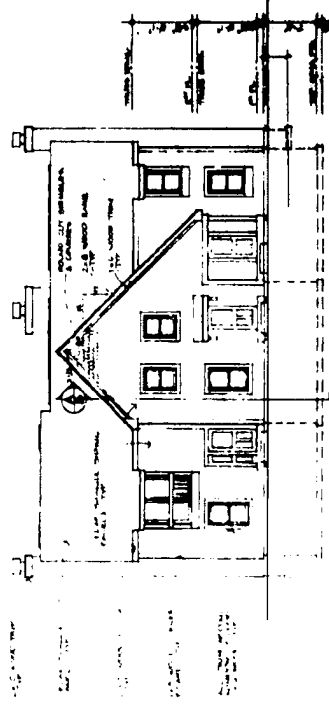

West elevation

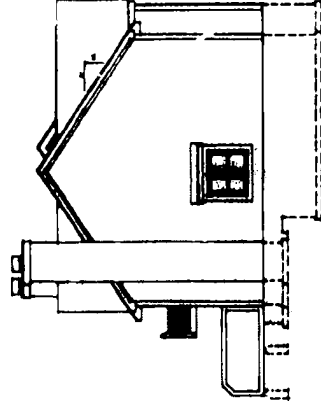

NORTH ELEVATION
SEE PLAN FOR DIMENSIONS OF THIS ELEVATION



