


CATAWBA SHORES CONDOMINIUM

LOT 13, SECTION 3, CATAWBA ISLAND TOWNSHIP, OTTAWA COUNTY

ROBERT KUSMER
 SURVEYING & ENGINEERING




CATAWBA SHORES CONDOMINIUM

EXISTING	PROPOSED
DRAWN BY: [Signature]	CHECKED BY: [Signature]
DATE: 12/28/83	REVISIONS:
DRAWN DATE:	

A

26/19 pg 11



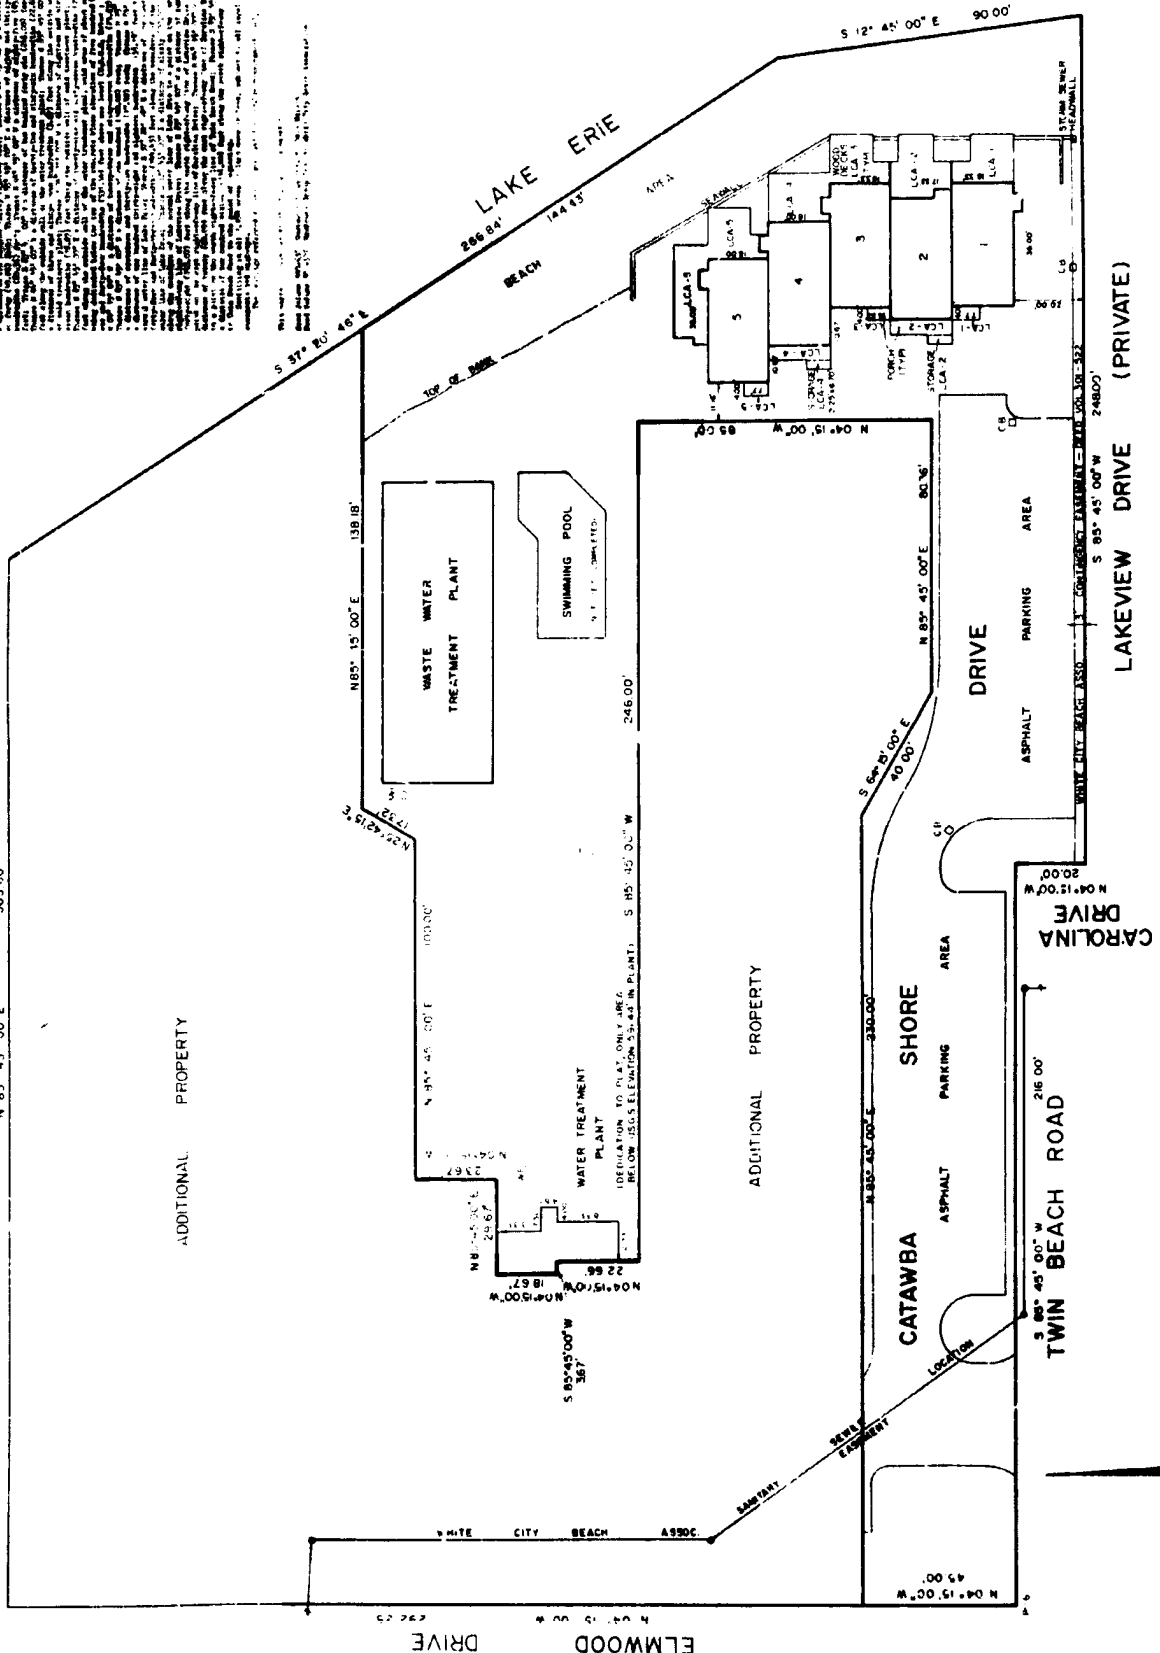


[Signature]
 [Signature]
 [Signature]

Prepared by: [Signature]
 GABER S.
 PLANNING ARCHITECTS ARCHITECTS


ROBERT KUSMER & ENGINEERING
 407 N CLOVER ST
 FREMONT, OHIO 43420
 PHONE (619) 332-1027




CATAWBA SHORES
 CONDOMINIUM

DATE	REVISION


2/11/92

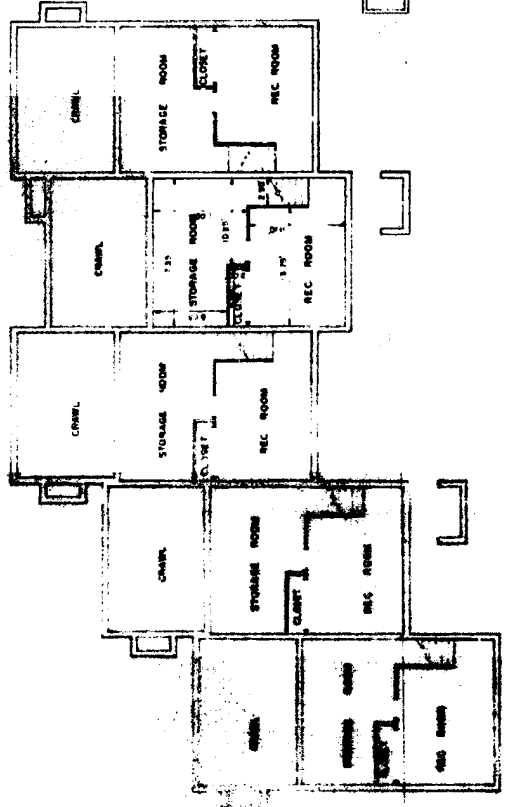

BASEMENT PLAN

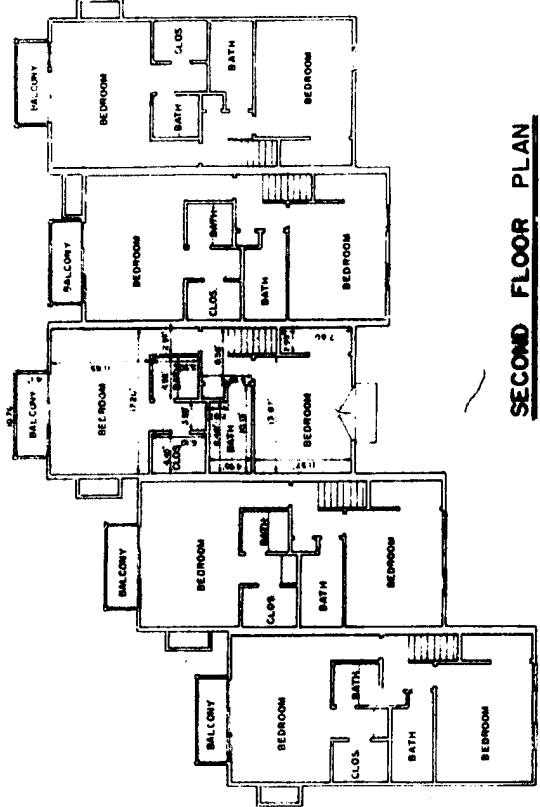

SECOND FLOOR PLAN

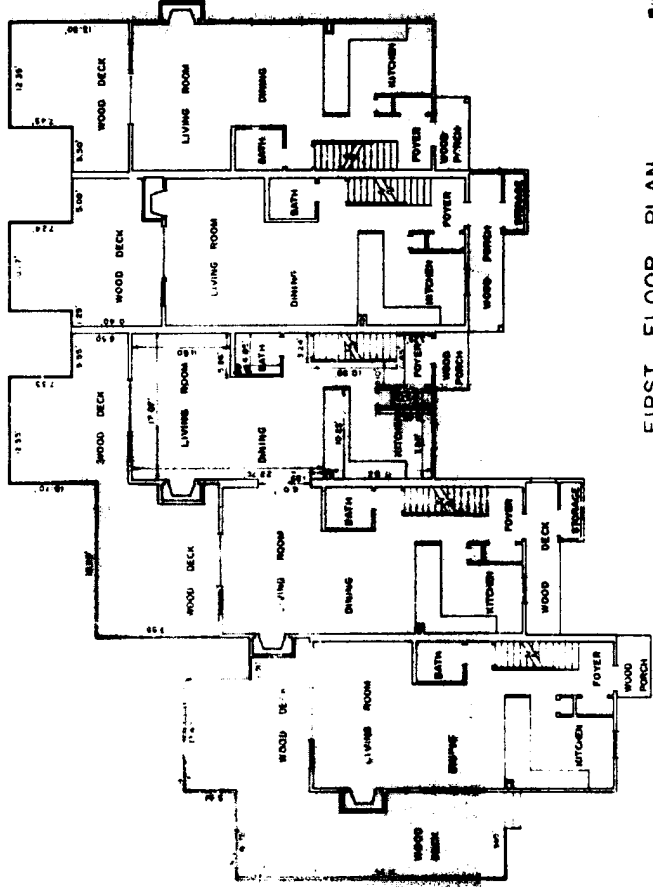


FIRST FLOOR PLAN

BUILDING ONE
FLOOR PLANS


MO 6/32
 GARBER'S

GARBER'S
 ARCHITECTS

Vol 19 Pg 11B

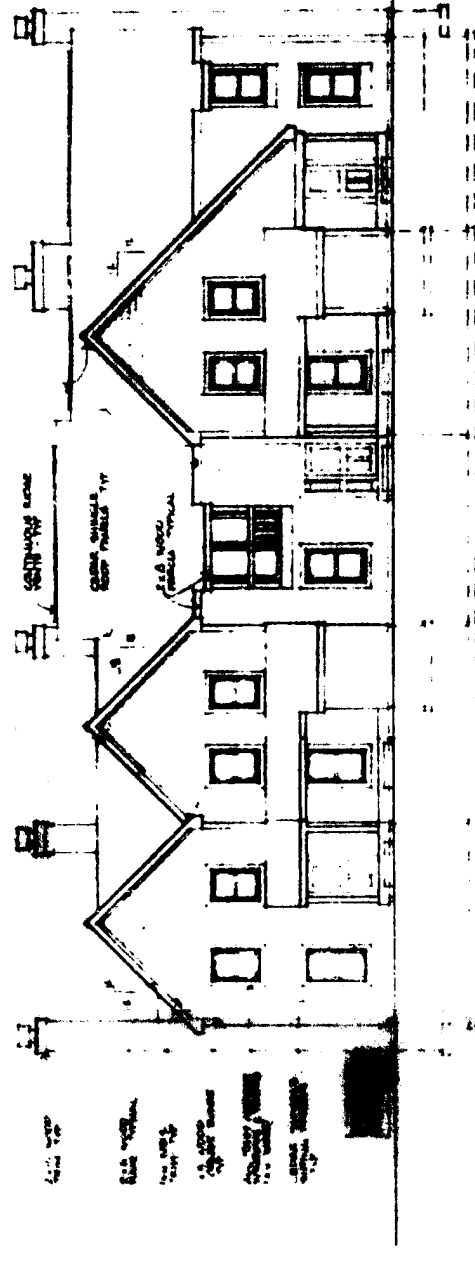

west elevation

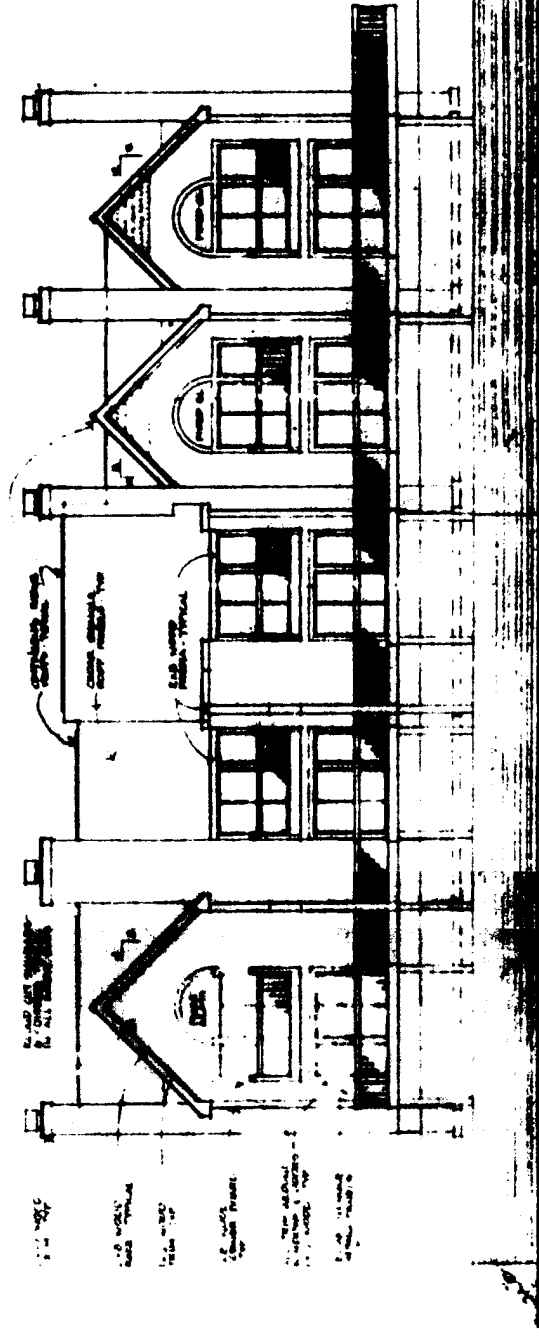


east elevation

GARBER S.
PRINTING HOUSES, OFFICE FURNITURE,
22 S. SANDUSKY DELAWARE OHIO 43015

#06132

ROBERT KUSMER
SURVEYING & ENGINEERING
4 N. ZEVENS ST. FREMONT, OHIO 43420
PHONE 419/532-1027




CATAWBA SHORES
CONDOMINIUM

DATE	DESCRIPTION

A 3

1/19/13 MC


ROBERT KUSMER
SURVEYING & ENGINEERING




CATAWBA SHORES
CONDOMINIUM

DATE	
REVISIONS	
BY	
CHECKED	
DATE	

A 4

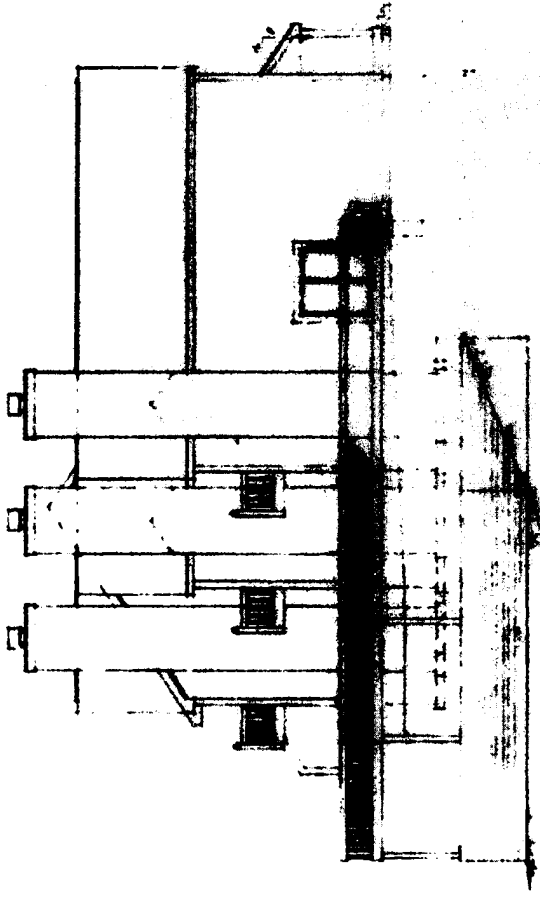

north elevation

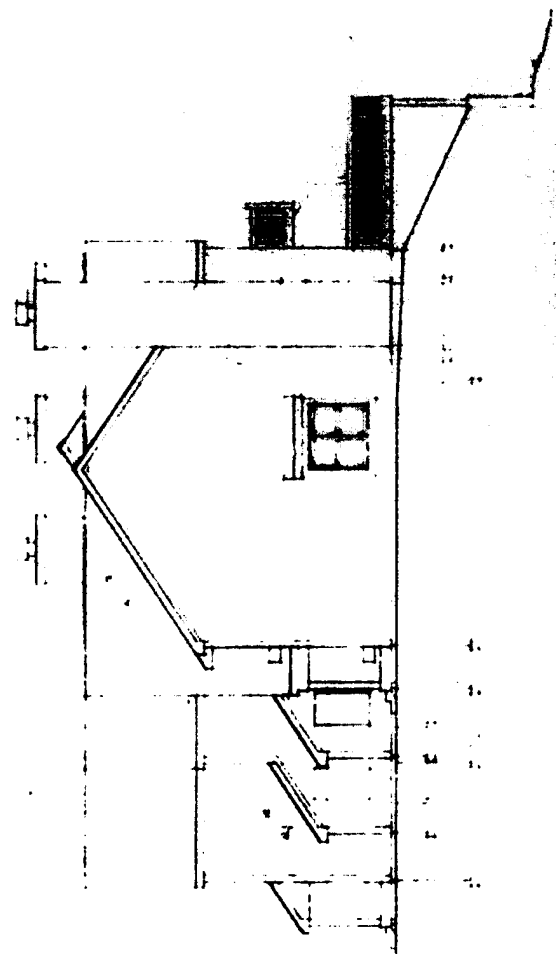

south elevation

BUILDING ONE
ELEVATIONS

06.137
Garber's Printing & Office Furniture
22 S. Mainway, Delaware, Ohio 43015
Phone 328-70

GARBER'S
PRINTING JEWELRY OFFICE FURNITURE
22 S. MAINWAY DELAWARE, OHIO 43015
PHONE 328-70

ROBERT KUSMER
SURVEYING ENGINEERING
407 N. OLIVER ST. FREMONT, OHIO 43420
PHONE 825-1827




CATAWBA SHORES
CONDOMINIUM


PROPOSED	CHECKED BY	DATE
EXISTING	CHECKED BY	DATE
REVISIONS		

A 5


TOP 19 1/2" H.D.

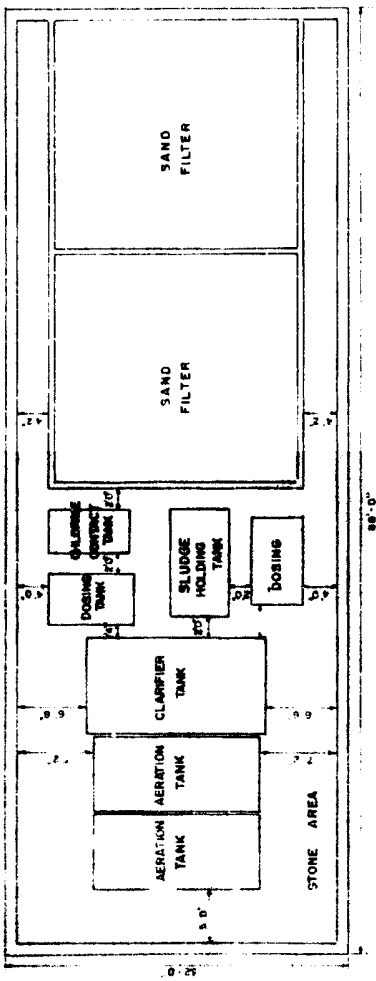


FLOOR PLAN
1/8" = 1'-0"

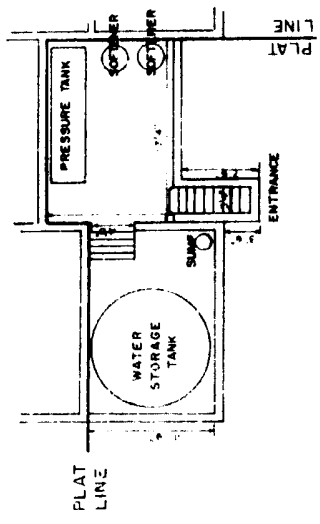

FLOOR PLAN
1/8" = 1'-0"

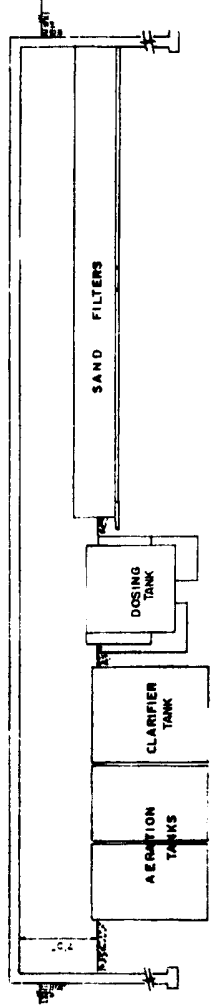

ELEVATION
1/8" = 1'-0"

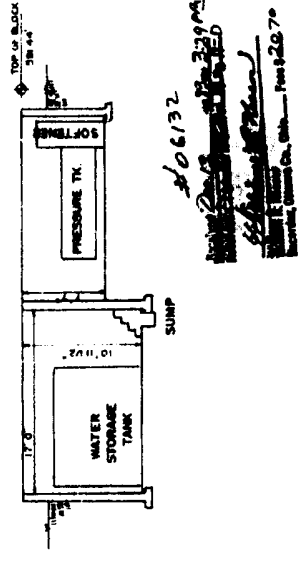

ELEVATION
1/8" = 1'-0"

WASTE TREATMENT PLANT

WATER TREATMENT PLANT

(NOT YET COMPLETED)

GARBER'S
PRINTING INDUSTRIES, OFFICE FURNITURE
22 S. SANDUSKY DELAWARE, OHIO 44784