

LAKE IN THE WOODS CONDOMINIUM
 PHASE 1C

CATAWBA ISLAND TOWNSHIP
 OTTAWA COUNTY, OHIO

UNIT DIMENSIONS AND LIMITED COMMON AREAS



3A

VOL. 27 PG. 4A

2 OF 10



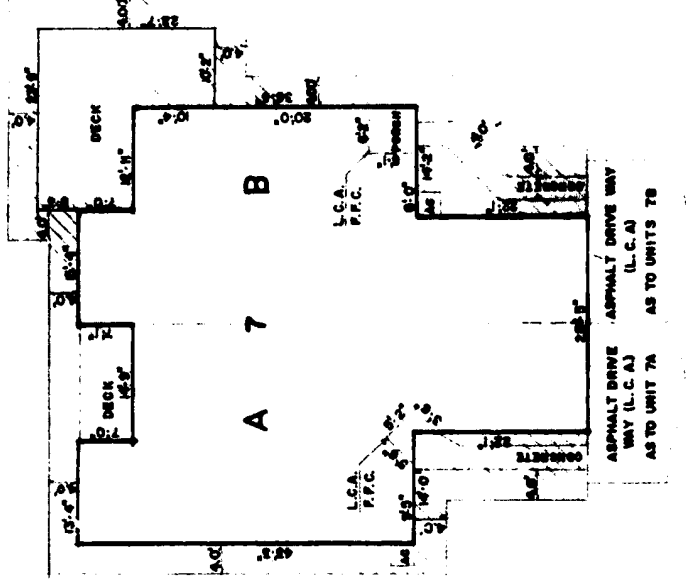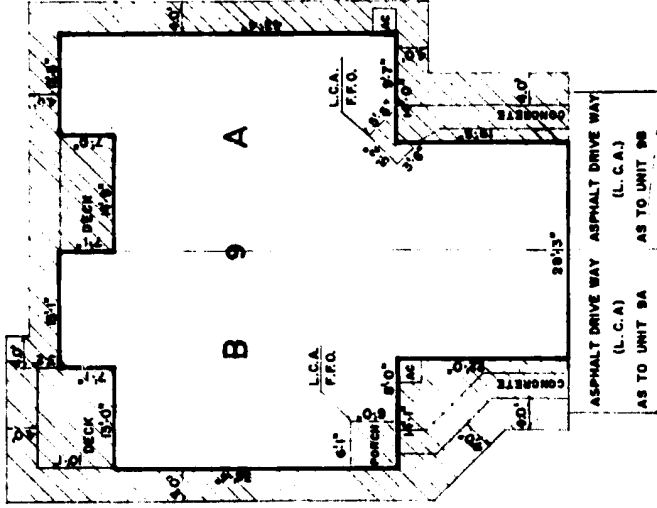

EXHIBIT
 FOR LAKE IN THE WOODS CONDOMINIUM
 IN ACCORDANCE WITH SECTION 5310.07
 OF THE OHIO REVISED CODE.

GARBER'S
 ARCHITECTURE



TYPICAL PORCH DETAIL
 UNITS 7A, 7B, 9A & 9B

LEGEND


-  TYPICAL 300' X 300' AIR CONDITIONER UNIT
-  LIMITED COMMON AREA
-  LIMITED COMMON AREA UNASSIGNMENT TO CONTIGUOUS UNIT
-  P.F.O. FIRST FLOOR ONLY

2A

LAKE IN THE WOODS
CATAWBA LAKES DEVELOPMENT INC.


LIO A ALESSANDRI-ARCHITECTS-P.C.


 

3C
4C
VOL. 2A

9A
FIRST FLOOR PLAN
SCALE: 1/8" = 1'-0"

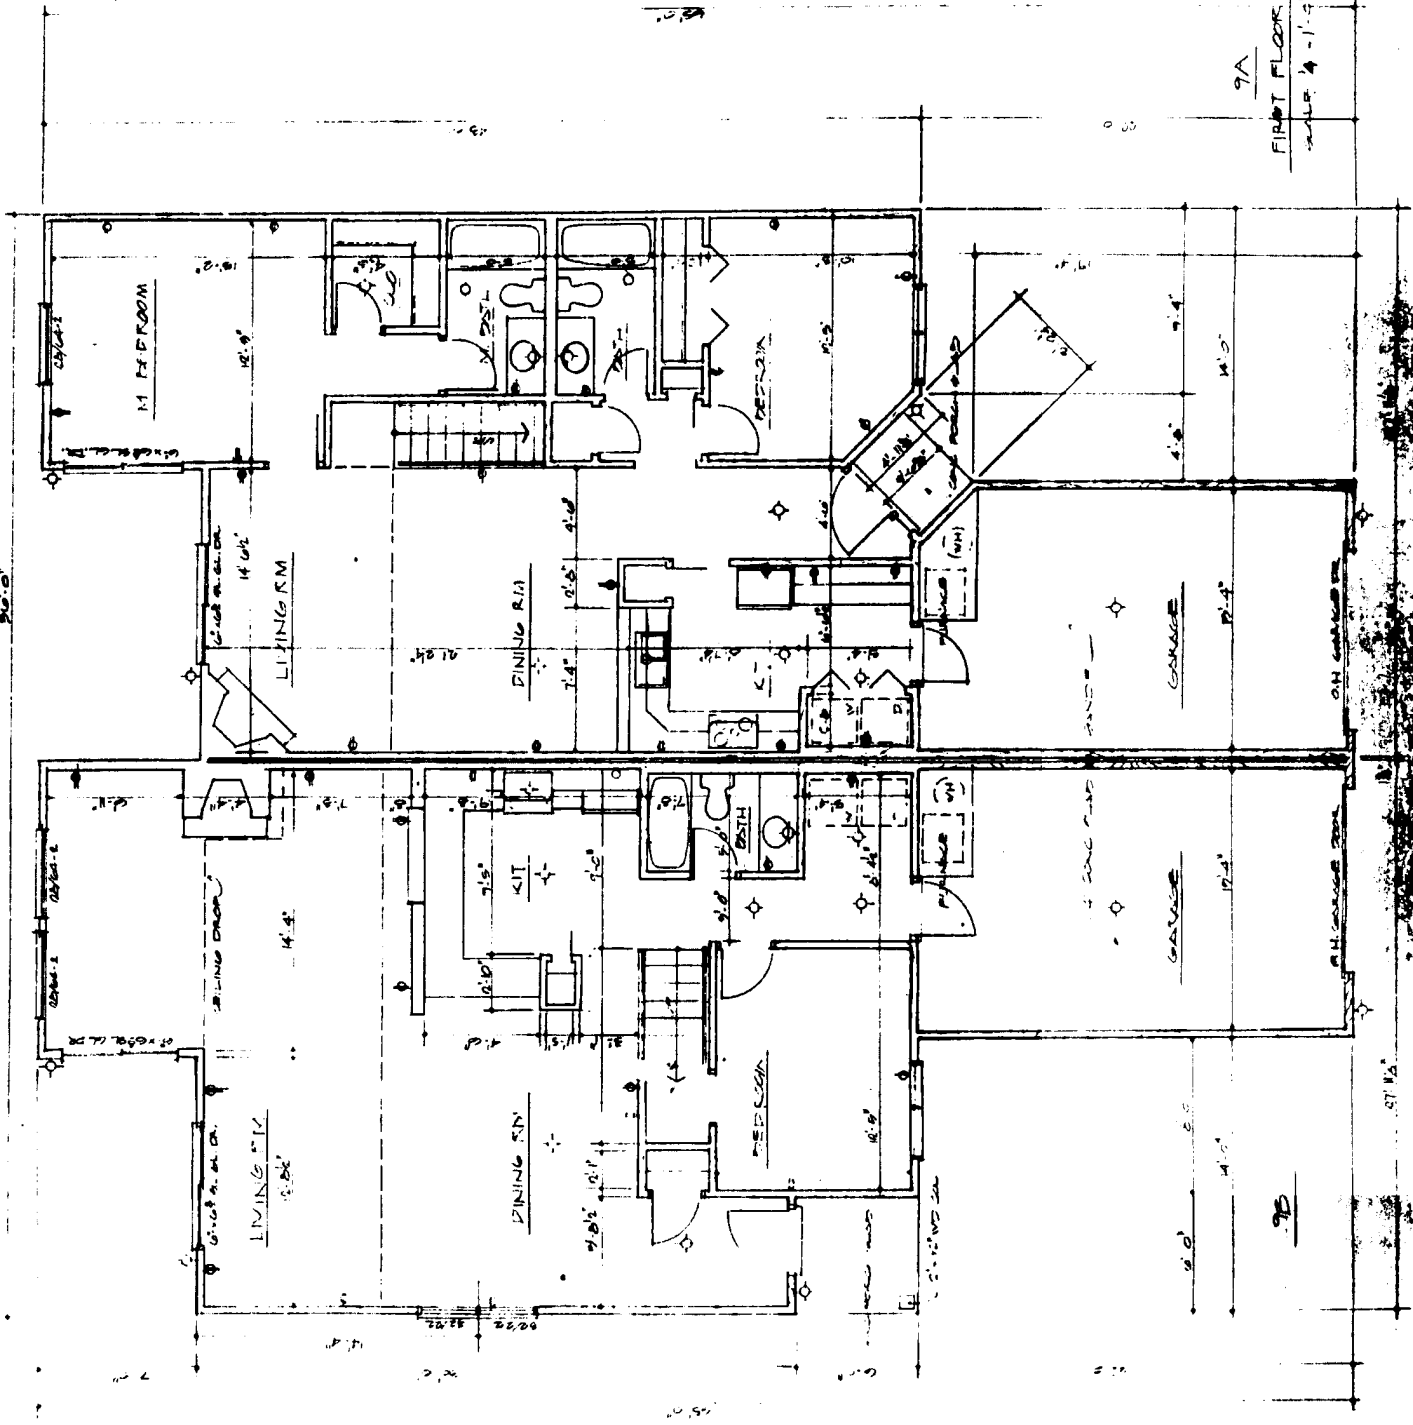



GARBER'S
 ARCHITECTS

3E
 4E


VOL. 27

6 of 10

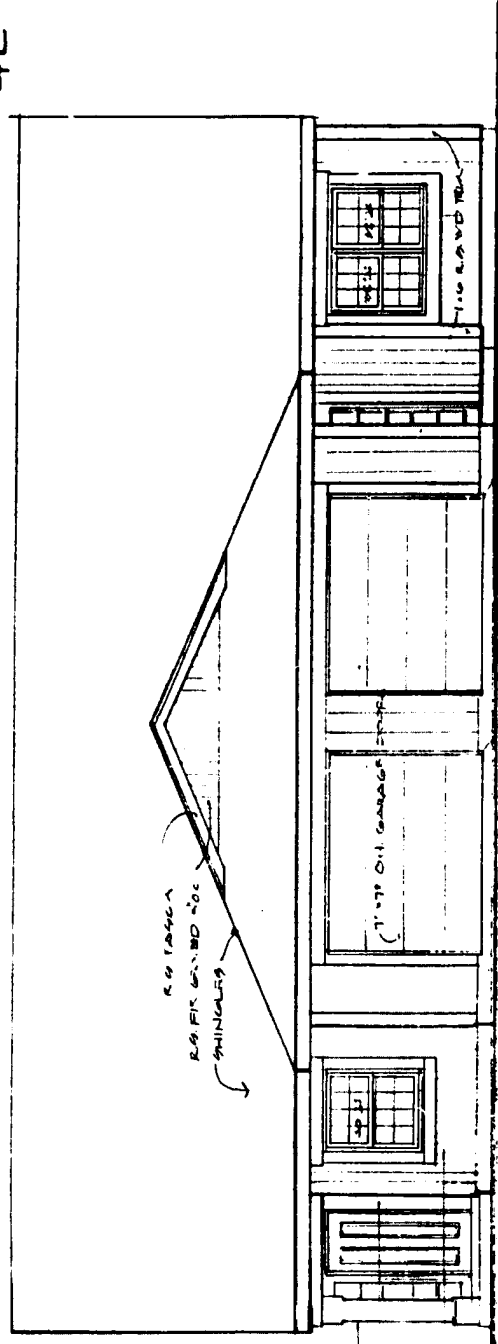


2x4 DOOR
 102.6 VAPOR BARR.
 2x4 DOOR
 SHINGLES

FRONT ELEVATION
 SCALE 1/8" = 1'-0"

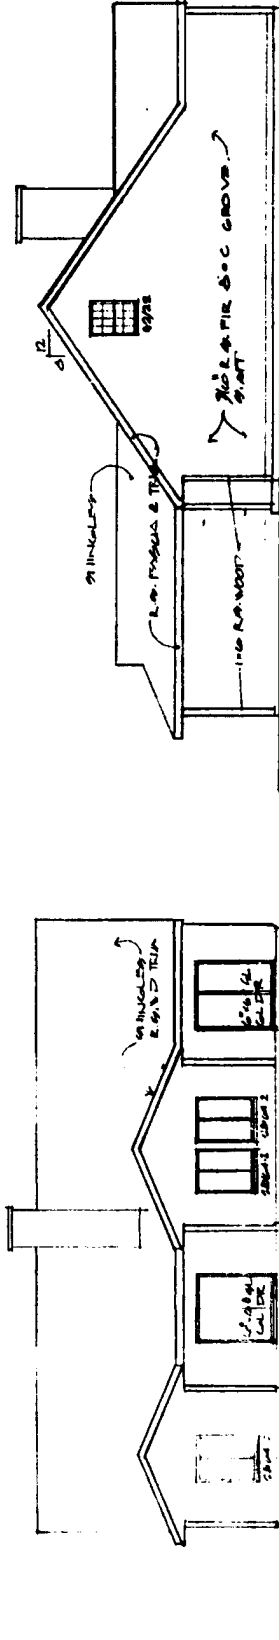

REAR ELEVATION
 SCALE 1/8" = 1'-0"

LEFT ELEVATION
 SCALE 1/8" = 1'-0"

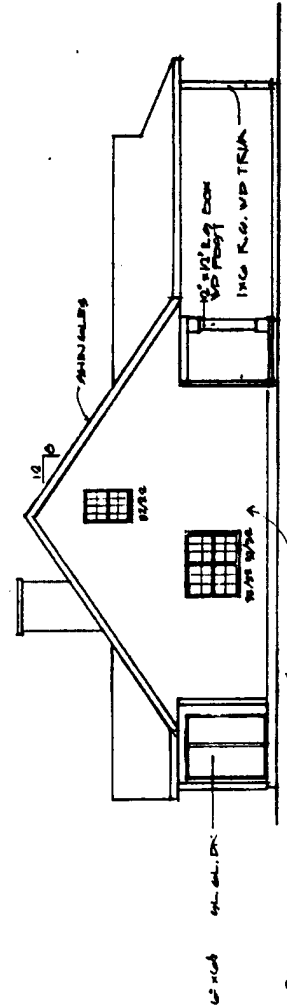

RIGHT ELEVATION
 SCALE 1/8" = 1'-0"



LOT 9

LAKE IN THE WOODS
 CATAMBA LAKES DEVELOPMENT INC.


LIO A. ALESSANDRI-ARCHITECTS • PA

GARBER'S

VOL. 27
 3H
 4H

9. of 10

ILLIO A. ALESSANDRI-ARCH-PC
 LAKE IN THE WOODS
 CATAWBA LAKES DEVELOPMENT INC.

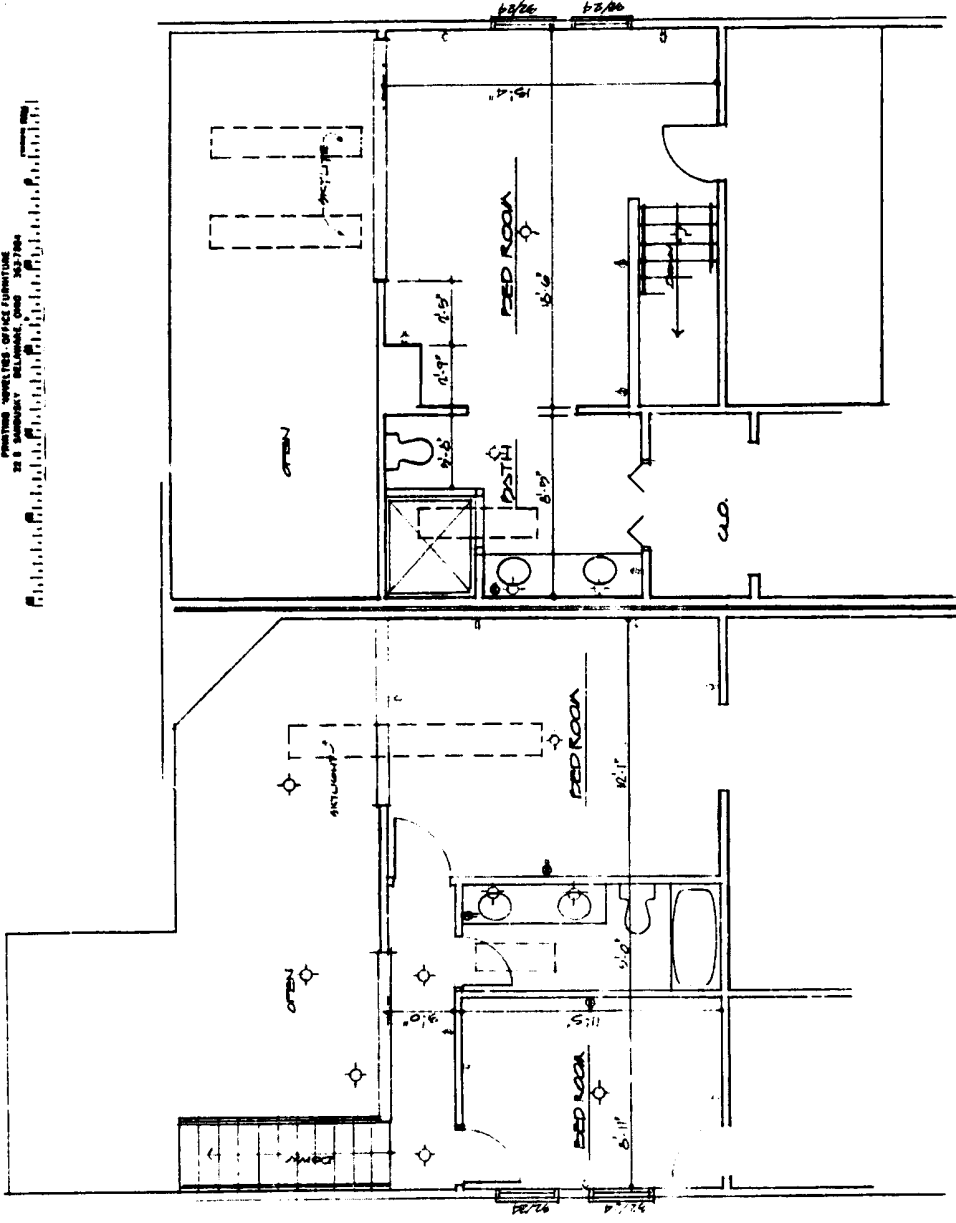

7A

SECOND FLOOR PLAN
 SCALE 1/4" = 1'-0"

7B

SECOND FLOOR PLAN
 SCALE 1/4" = 1'-0"


41733 - 2d. Rounding




VOL. 27 4I
 3I


10.08.10
 LIO A. ALESSANDRI - ARCHITECTS - P.A.

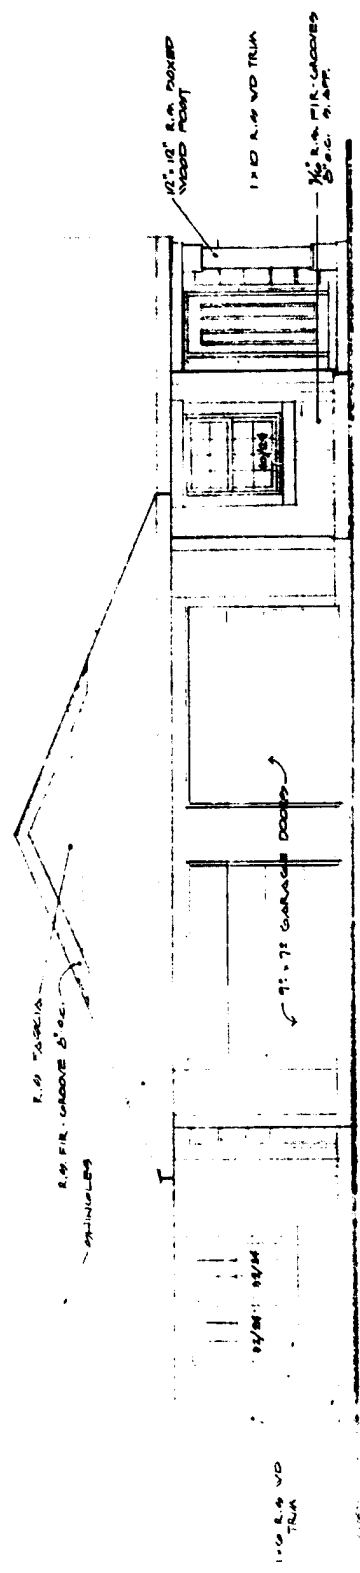


FRONT ELEVATION
 SCALE 1/4" = 1'-0"

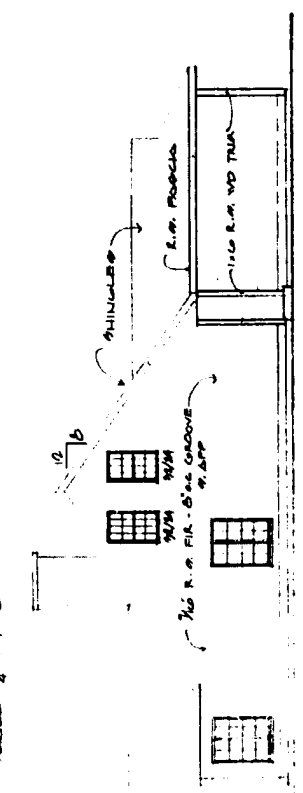

RIGHT ELEVATION

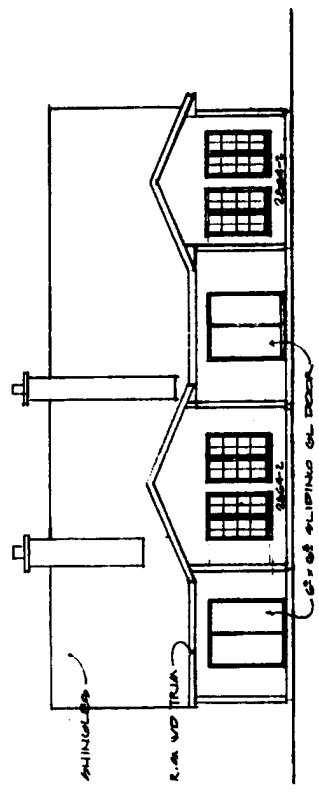

REAR ELEVATION

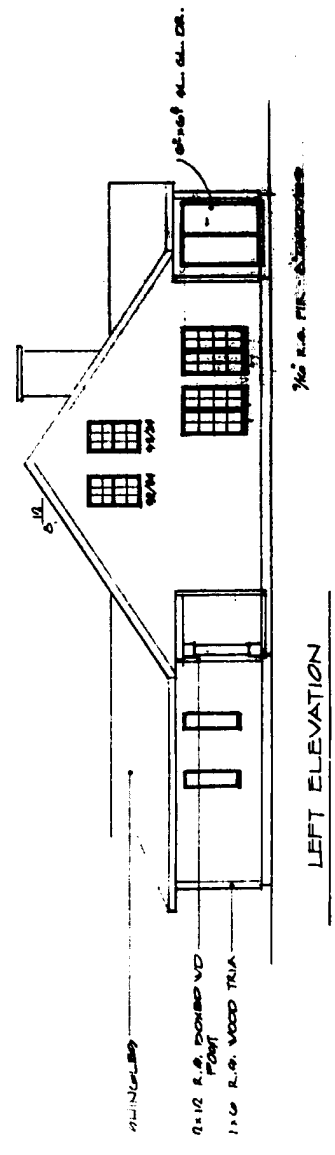

LEFT ELEVATION

#44733 R. L. Lumber
 #49704
 #49705
LAKE IN THE WOODS
 CATAWBA LAKES DEVELOPMENT INC.

7A & 7B

