

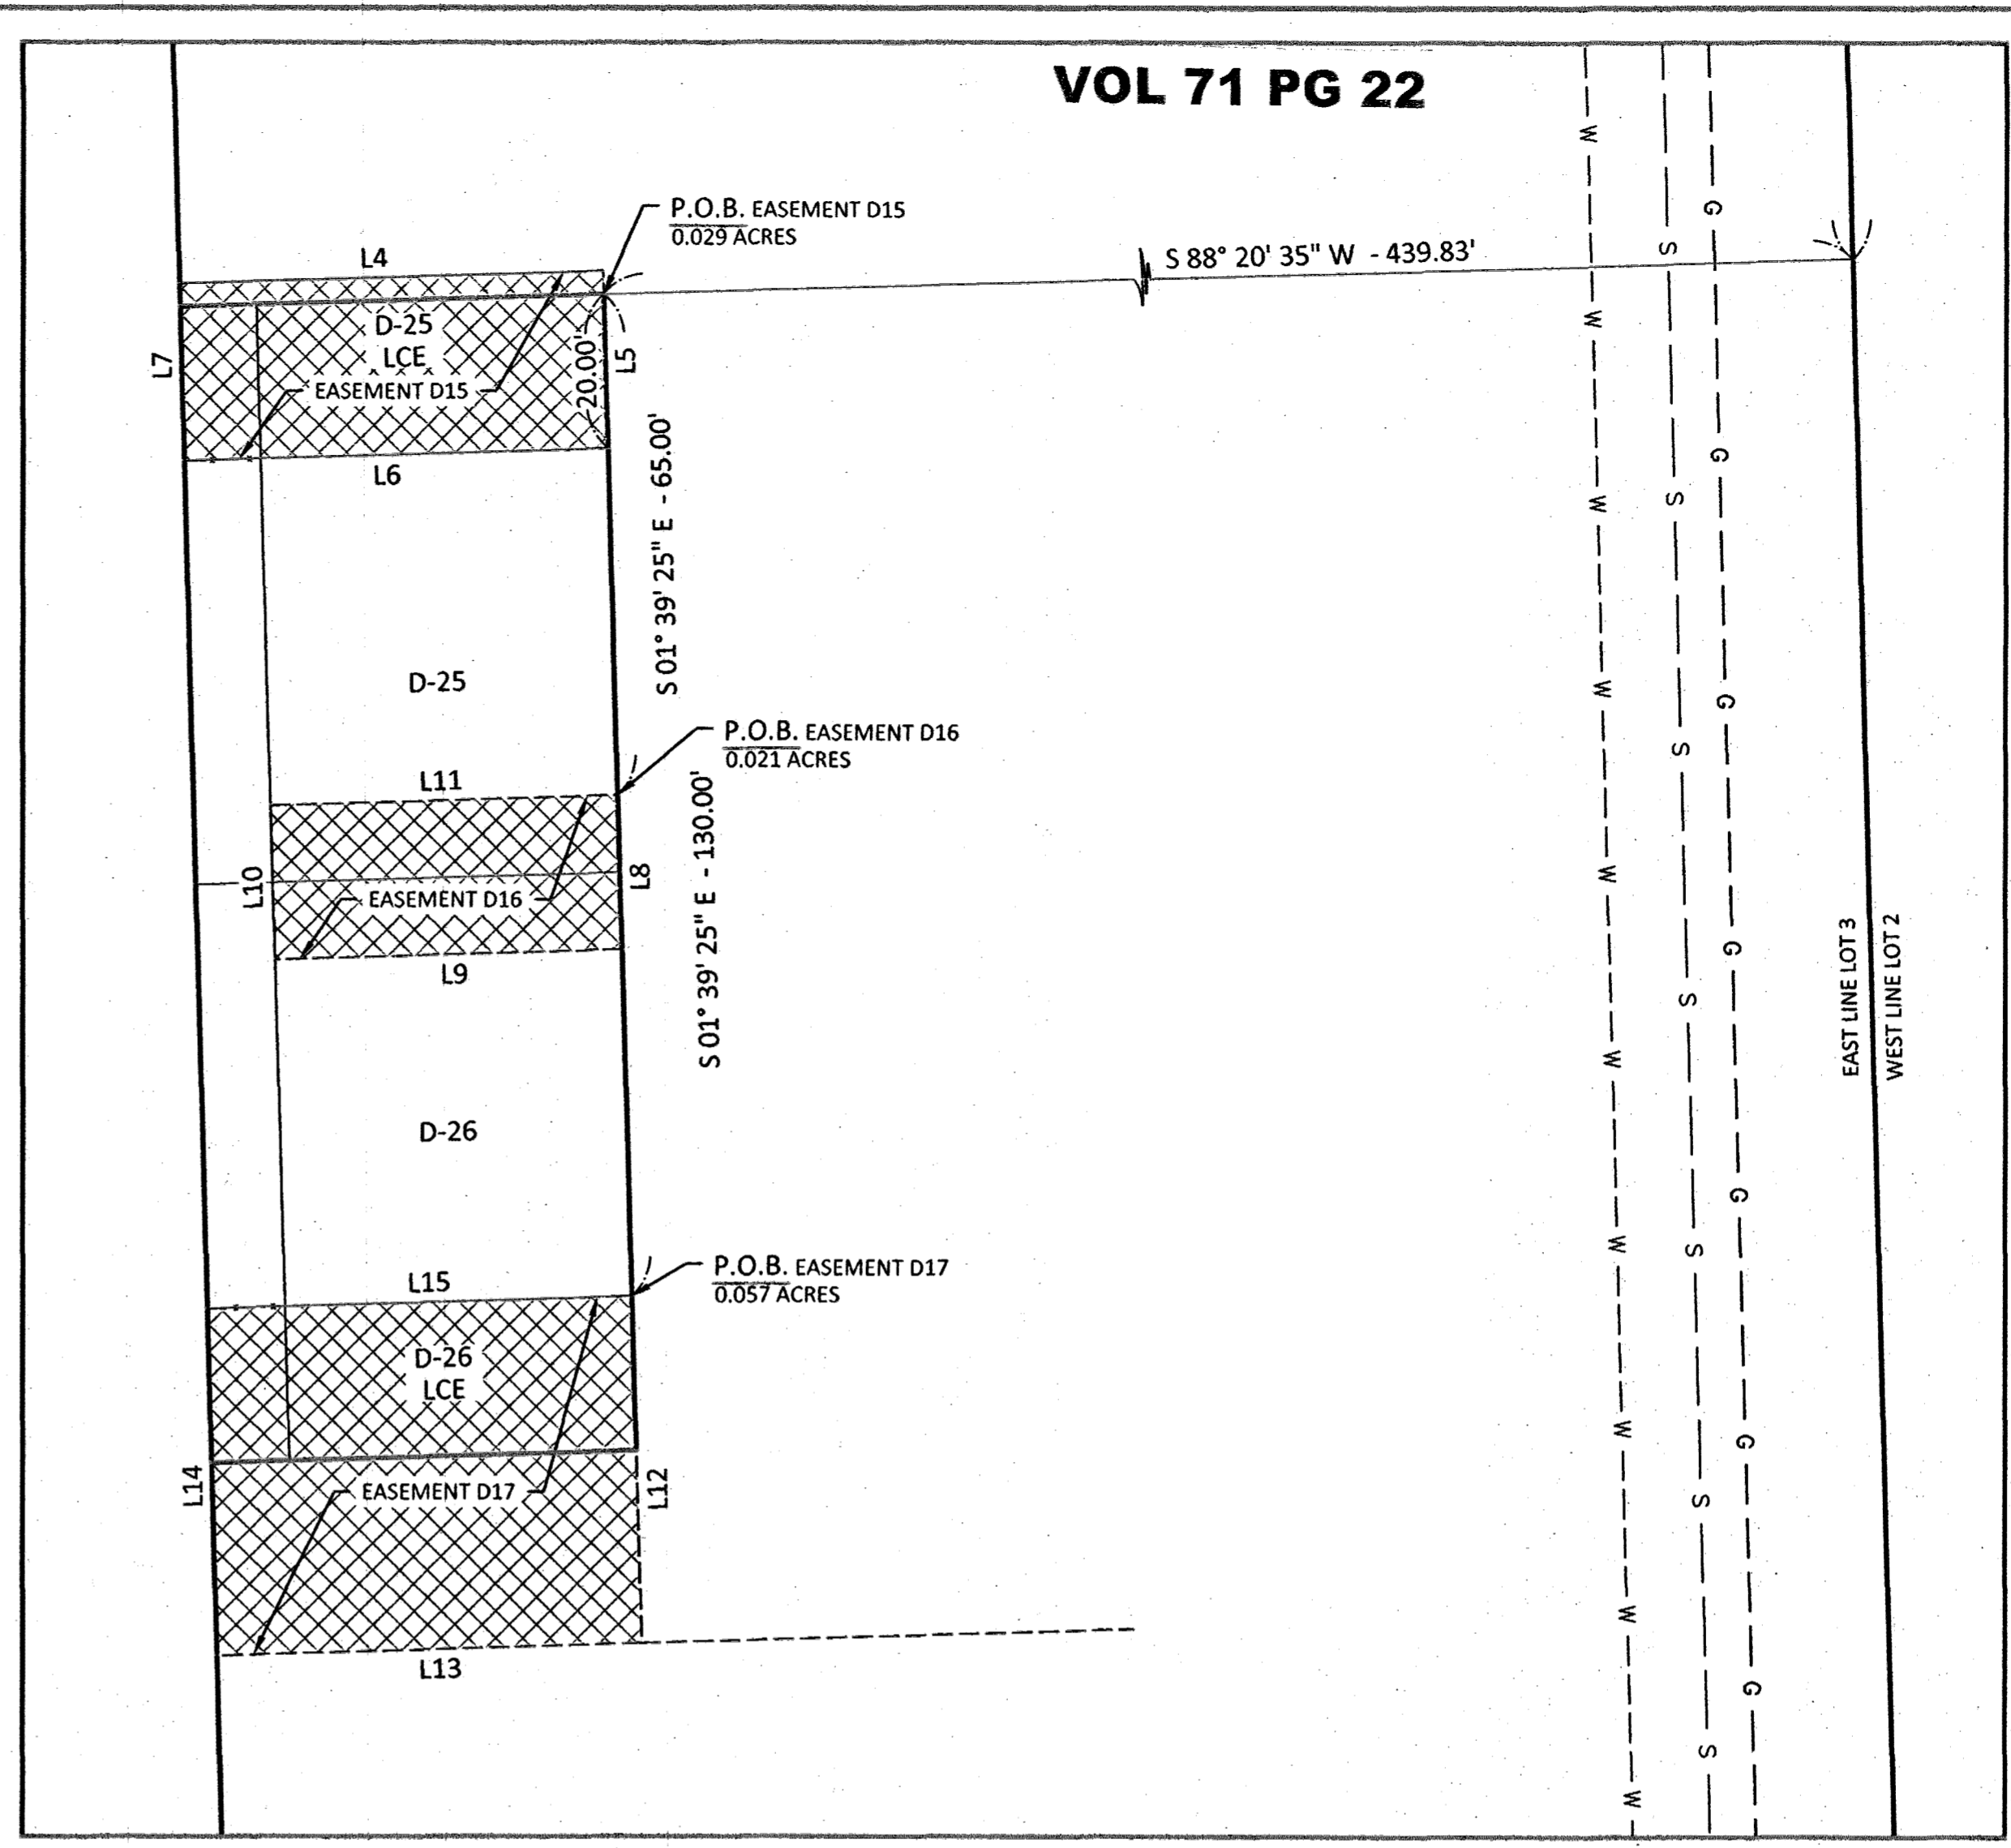


PLOTTED: Jan 15, 2021 - 10:28am
 DRAWING: M:\19082 (Safe Harbor - Condominium)\Survey\Draw\22x34 Safe Harbor Condominiums Fourteenth Amendment.dwg PAGEZ

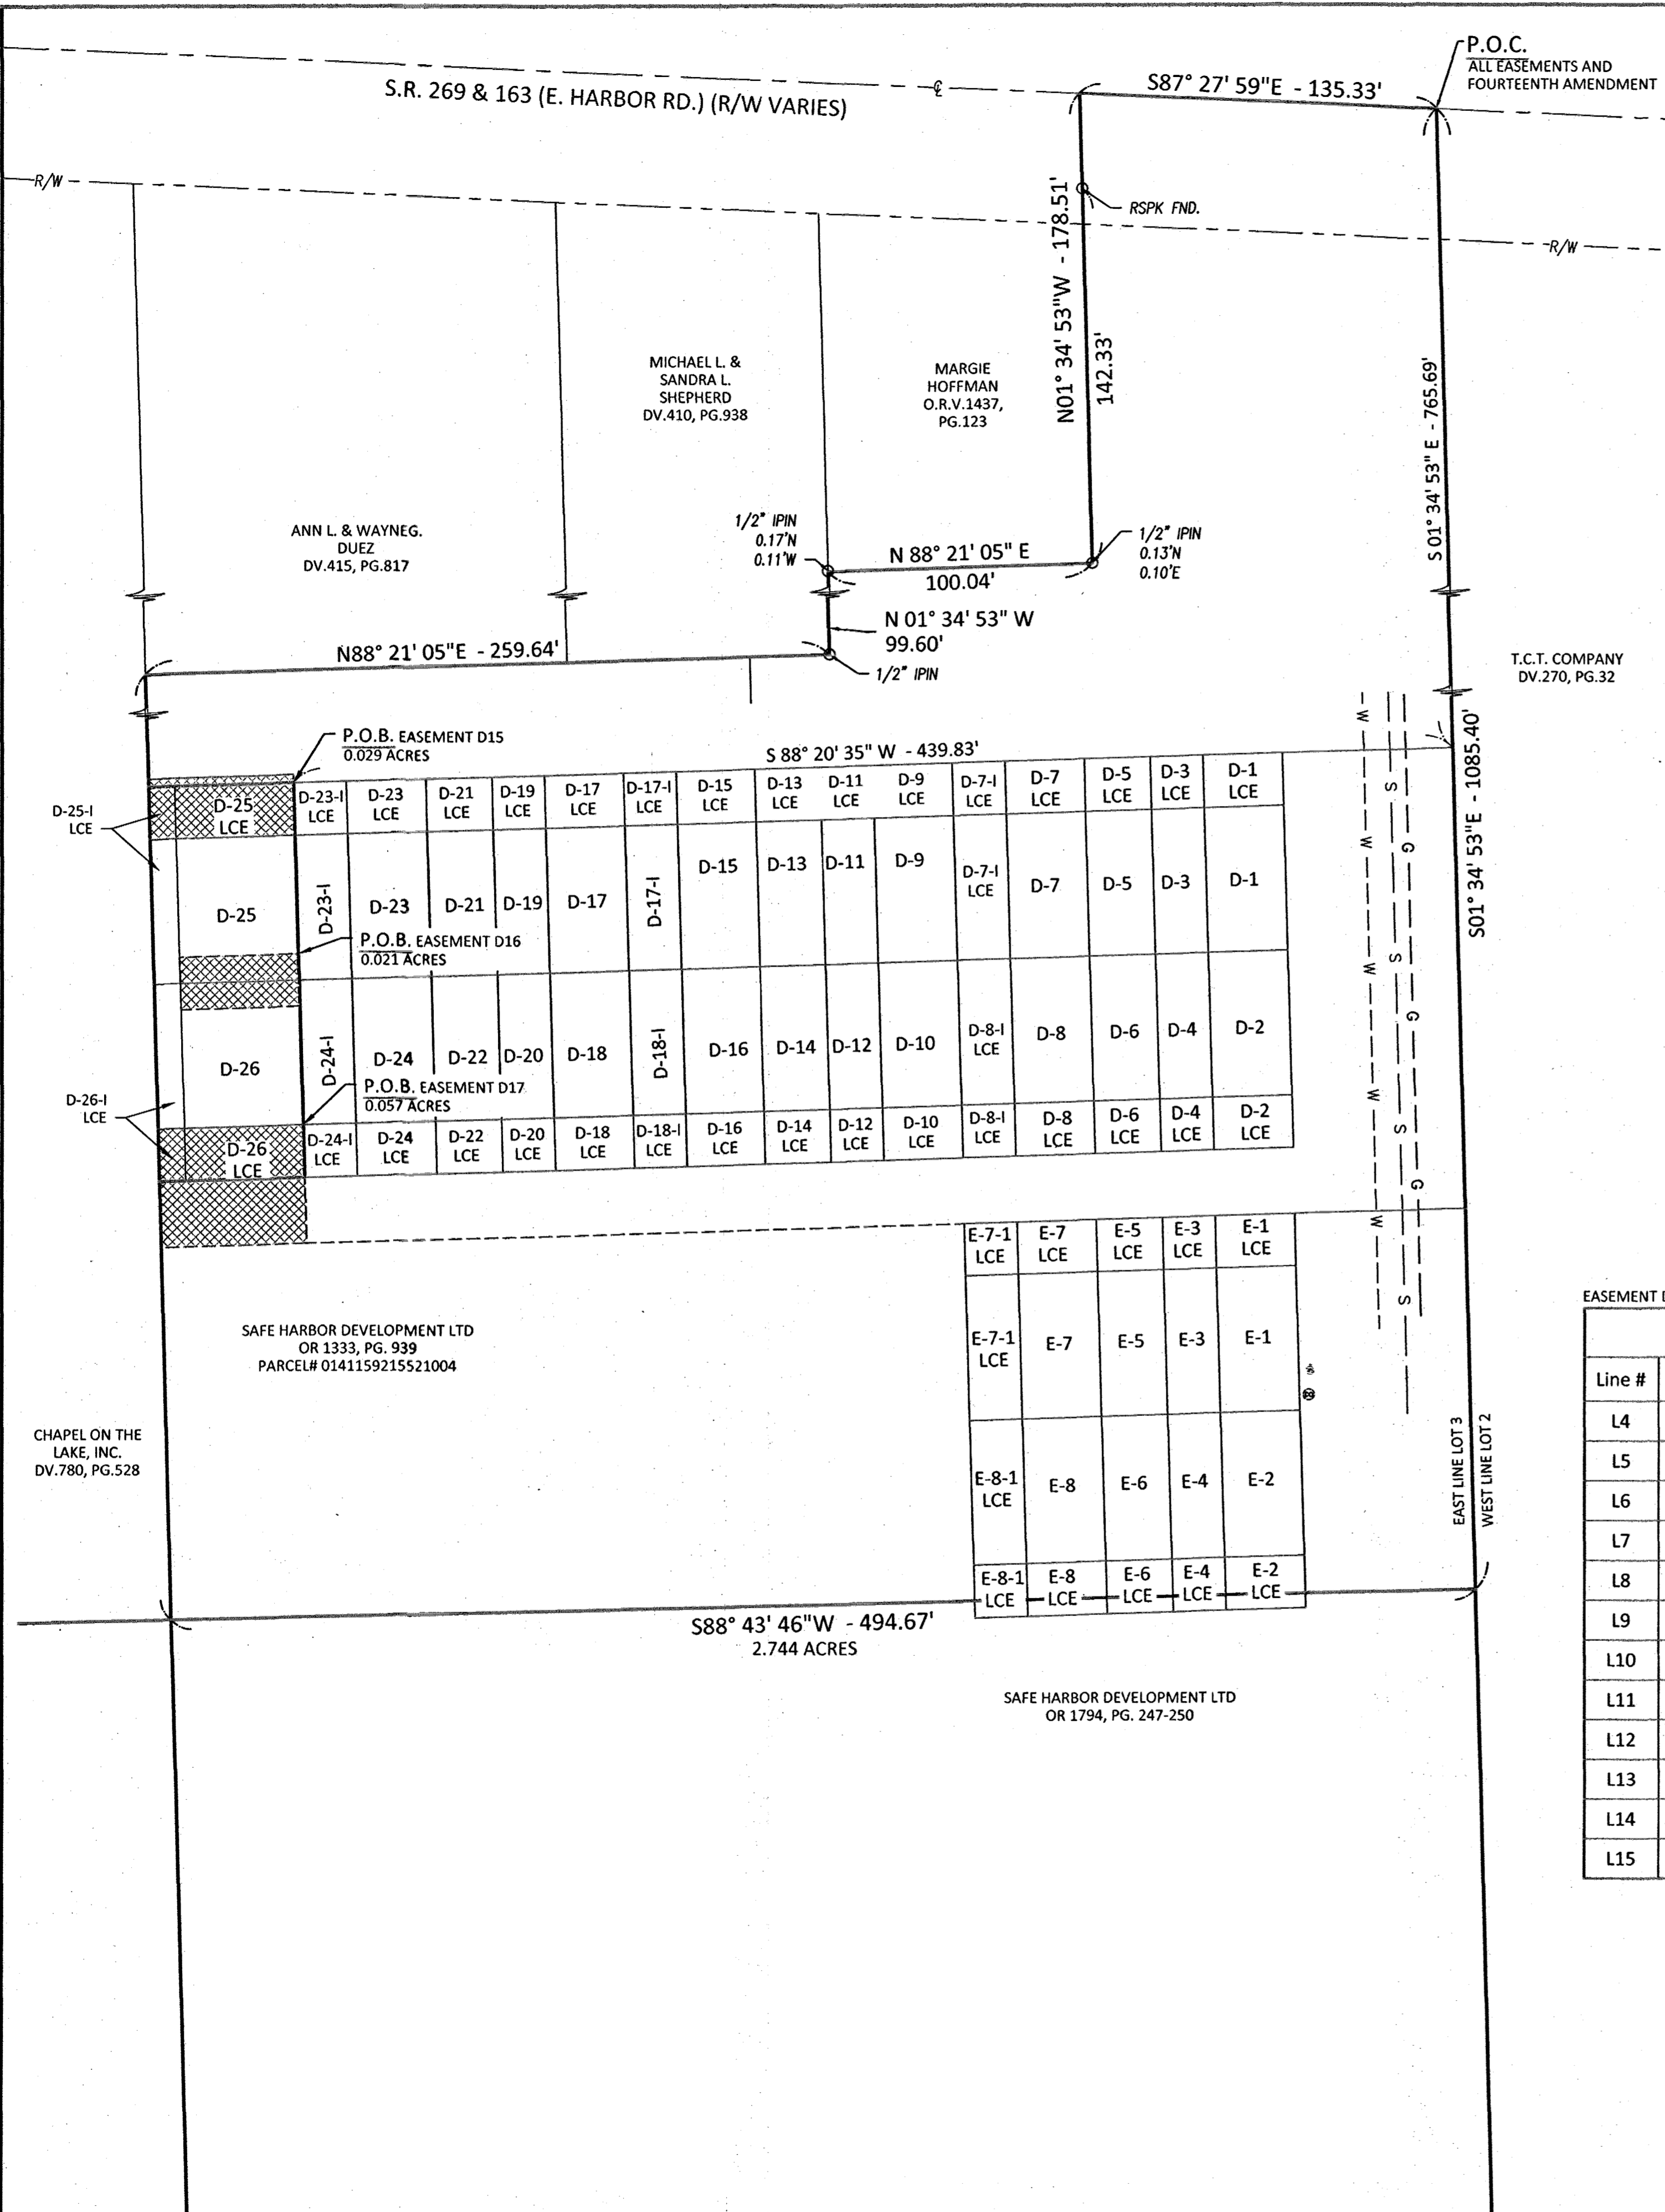

VOL 71 PG 22

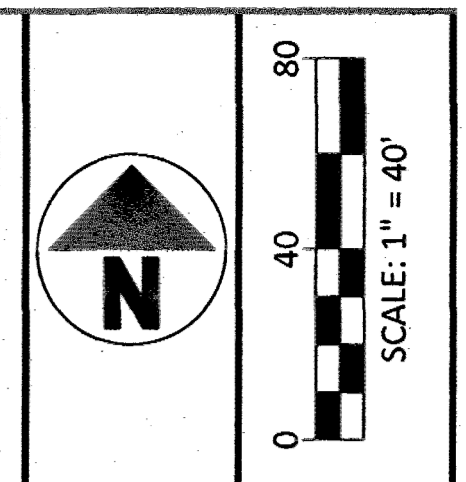

NO	REVISION	DATE
9		
8		
7		
6		
5		
4		
3		
2		
1		

DGL CONSULTING ENGINEERS, LLC
 3455 BRIARFIELD BLVD, SUITE E
 MAUMEE, OH 43437
 PHONE: 419.535.1015
 www.dgl-td.com

**SAFE HARBOR STORAGE CONDOMINIUM
FOURTEENTH AMENDMENT**

LOCATED IN PART OF LOT 03, SECTION 04, DANBURY TOWNSHIP, OTTAWA COUNTY, OHIO.

FILE:	FOURTEENTH
JOB NO.:	19082
DRAWN BY:	KEY/GSW
ISSUED:	01/15/2021

2/4

EASEMENT DIMENSIONS

Line #	Direction	Length
L4	N 88° 20' 35" E	54.83'
L5	S 01° 39' 25" E	23.01'
L6	S 88° 20' 35" W	54.86'
L7	N 01° 34' 53" W	23.01'
L8	S 01° 39' 25" E	20.00'
L9	S 88° 20' 35" W	45.00'
L10	N 01° 39' 25" W	20.00'
L11	N 88° 20' 35" E	45.00'
L12	S 01° 39' 25" E	45.00'
L13	S 88° 20' 35" W	55.07'
L14	N 01° 34' 53" W	45.00'
L15	N 88° 20' 35" E	55.01'

- LEGEND**
- MONUMENT FOUND
 - MONUMENT SET
 - (C) CALCULATED DISTANCE
 - (M) MEASURED DISTANCE
 - (REC) RECORD DISTANCE
 - R/W RIGHT-OF-WAY
 - P.O.B. POINT OF BEGINNING
 - P.O.C. POINT OF COMMENCEMENT
 - UNITED STATES
 - LIMITED COMMON ELEMENT
 - EASEMENT

- REFERENCES**
- DEEDS AS SHOWN.
- SAFE HARBOR STORAGE CONDOMINIUM FIRST AMENDMENT, PLAT VOLUME 62, PAGE 24.
 - SAFE HARBOR STORAGE CONDOMINIUM, PLAT VOLUME 60, PAGE 17.
 - SAFE HARBOR STORAGE CONDOMINIUM THIRD AMENDMENT, PLAT VOLUME 63, PAGE 48.
 - SAFE HARBOR STORAGE CONDOMINIUM FOURTH AMENDMENT, PLAT VOLUME 64, PAGE 29.
 - SAFE HARBOR STORAGE CONDOMINIUM FIFTH AMENDMENT, PLAT VOLUME 65, PAGE 2.
 - SAFE HARBOR STORAGE CONDOMINIUM SIXTH AMENDMENT, PLAT VOLUME 66, PAGE 17.
 - SAFE HARBOR STORAGE CONDOMINIUM SEVENTH AMENDMENT, PLAT VOLUME 67, PAGE 36.
 - SAFE HARBOR STORAGE CONDOMINIUM EIGHTH AMENDMENT, PLAT VOLUME 67, PAGE 50.
 - SAFE HARBOR STORAGE CONDOMINIUM ELEVENTH AMENDMENT, PLAT VOLUME 69, PAGE 13.
 - SAFE HARBOR STORAGE CONDOMINIUM TWELFTH AMENDMENT, PLAT VOLUME 69, PAGE 55.
 - SAFE HARBOR STORAGE CONDOMINIUM THIRTEENTH AMENDMENT, PLAT VOLUME 70, PAGE 47.