
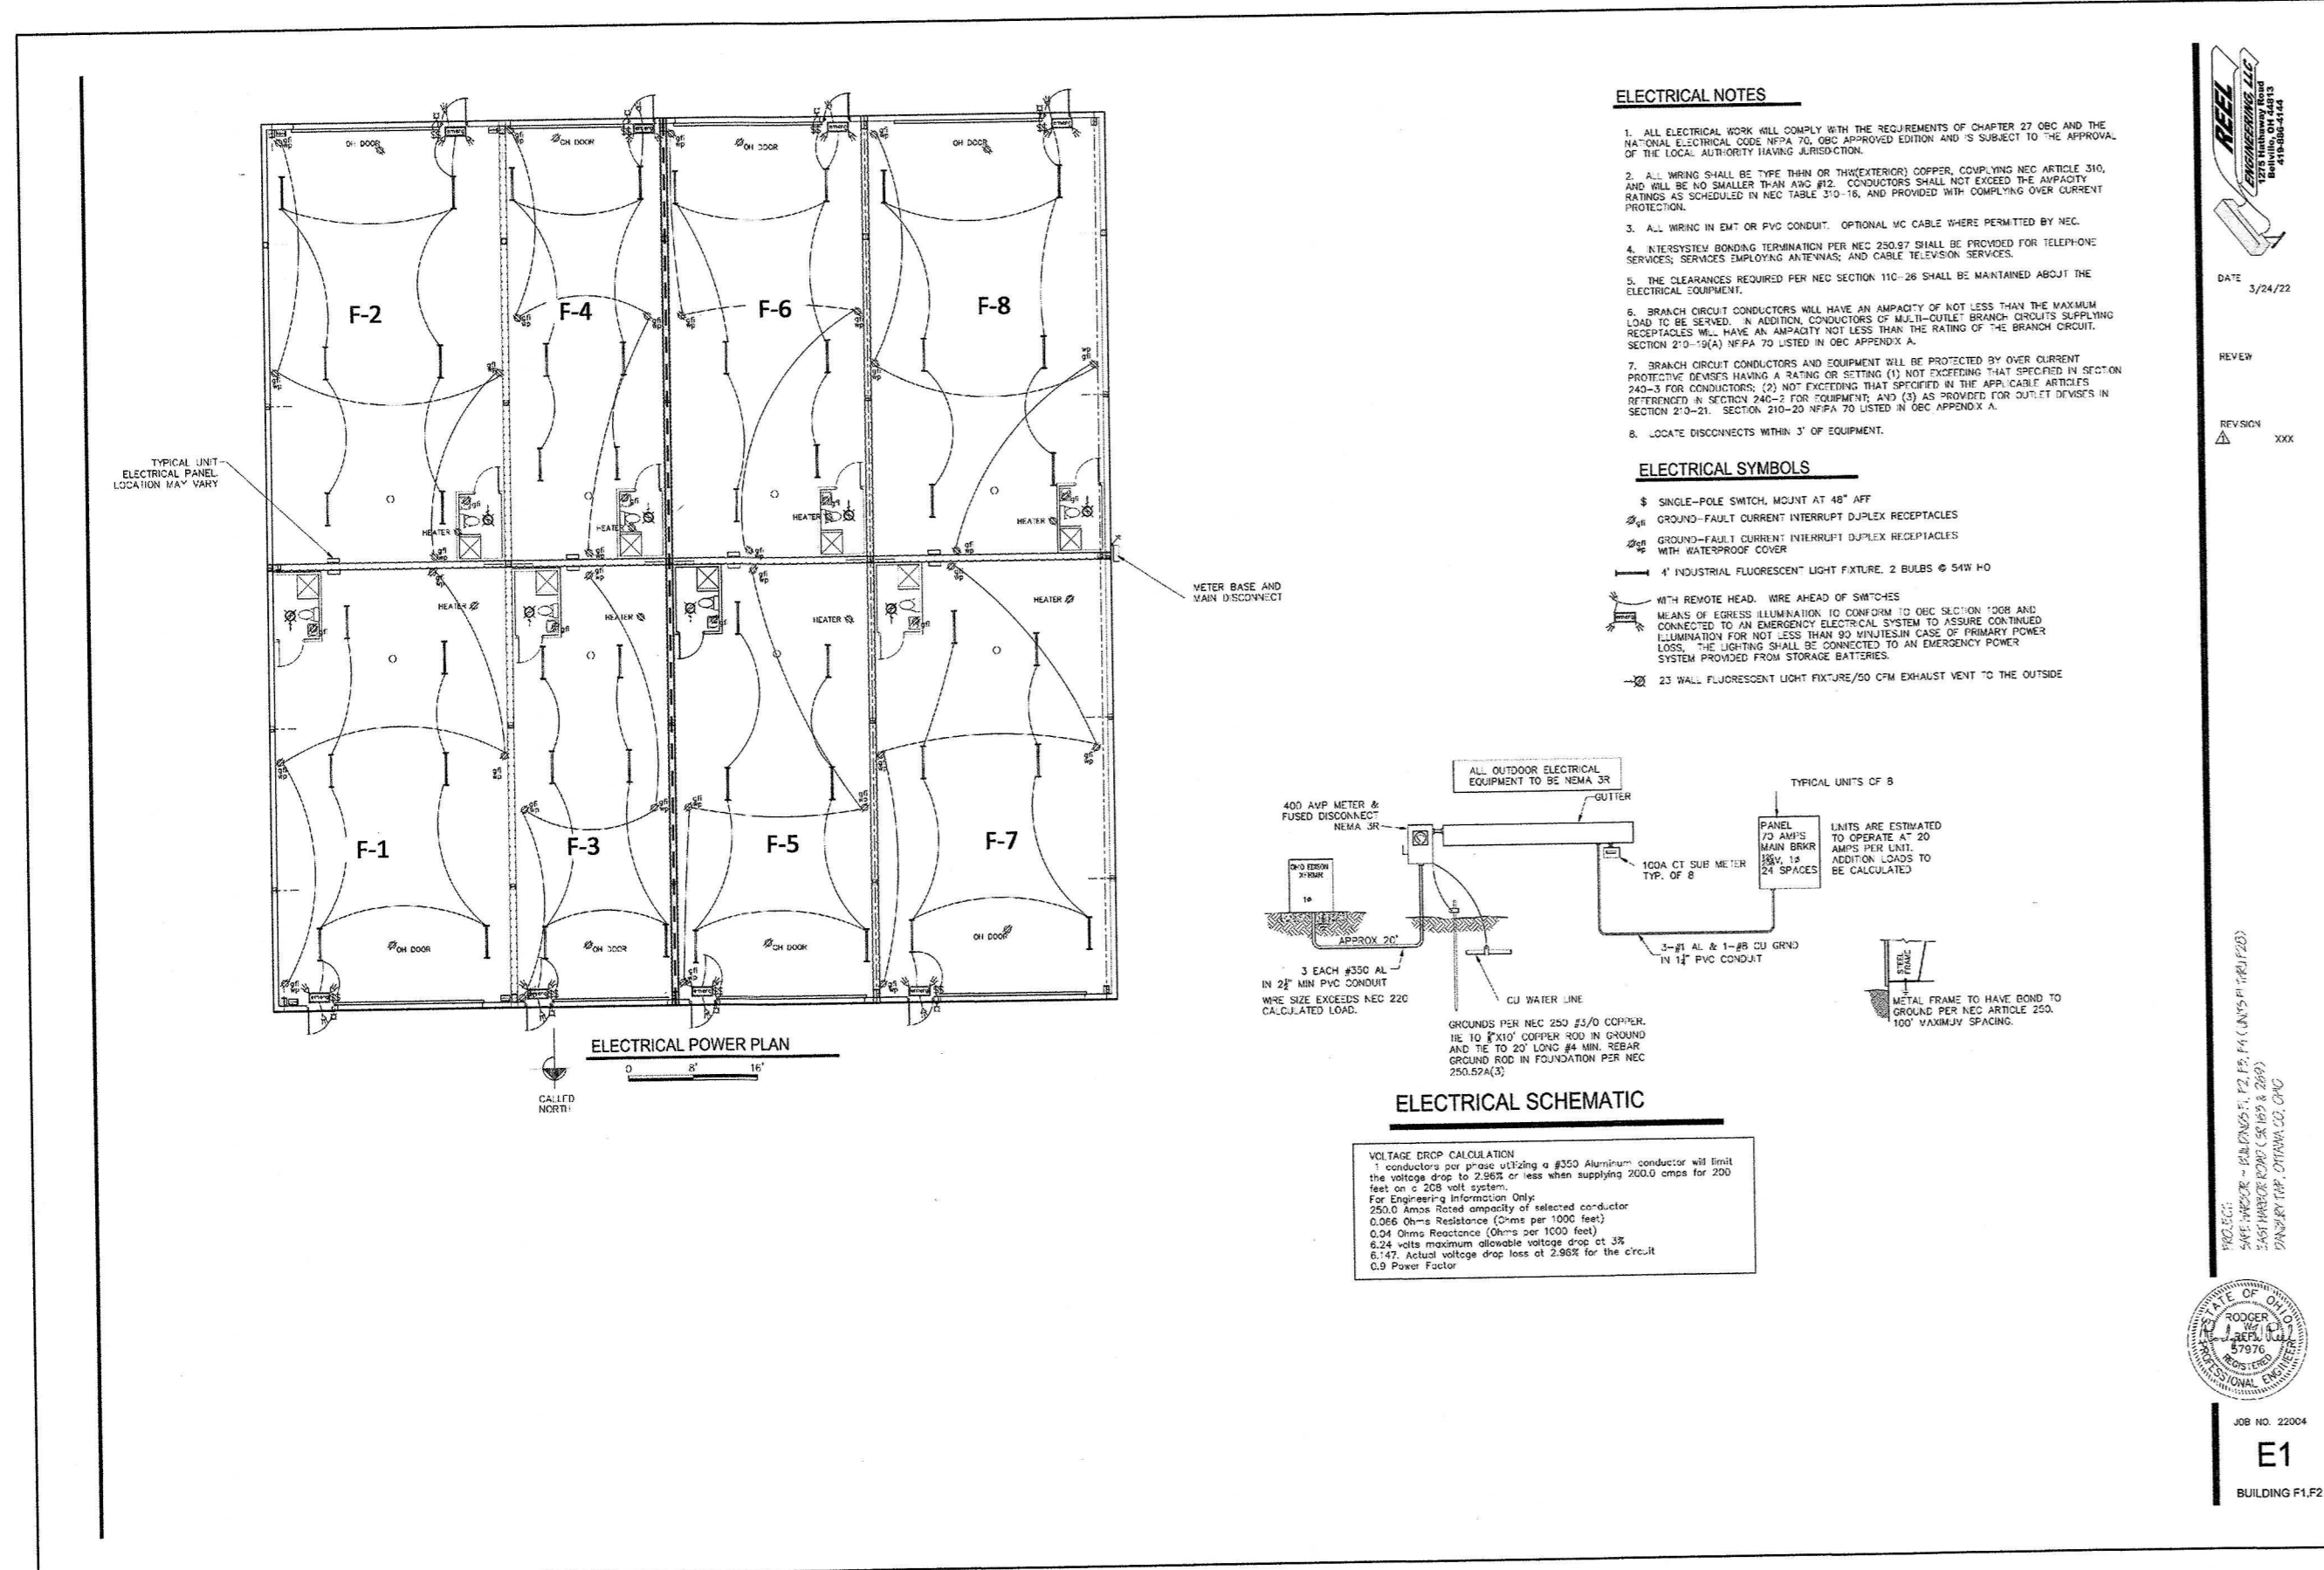


DATE: 3/24/22
 REVIEW: XXX
 JOB NO. 22004
 BUILDING P1, P2

DATE: 3/24/22
 REVIEW: XXX
 JOB NO. 22004
 BUILDING P1, P2

**SAFE HARBOR STORAGE
 CONDOMINIUM
 EIGHTEENTH AMENDMENT**
 LOCATED IN PART OF LOT 03, SECTION 04, DANBURY
 TOWNSHIP, OTTAWA COUNTY, OHIO.

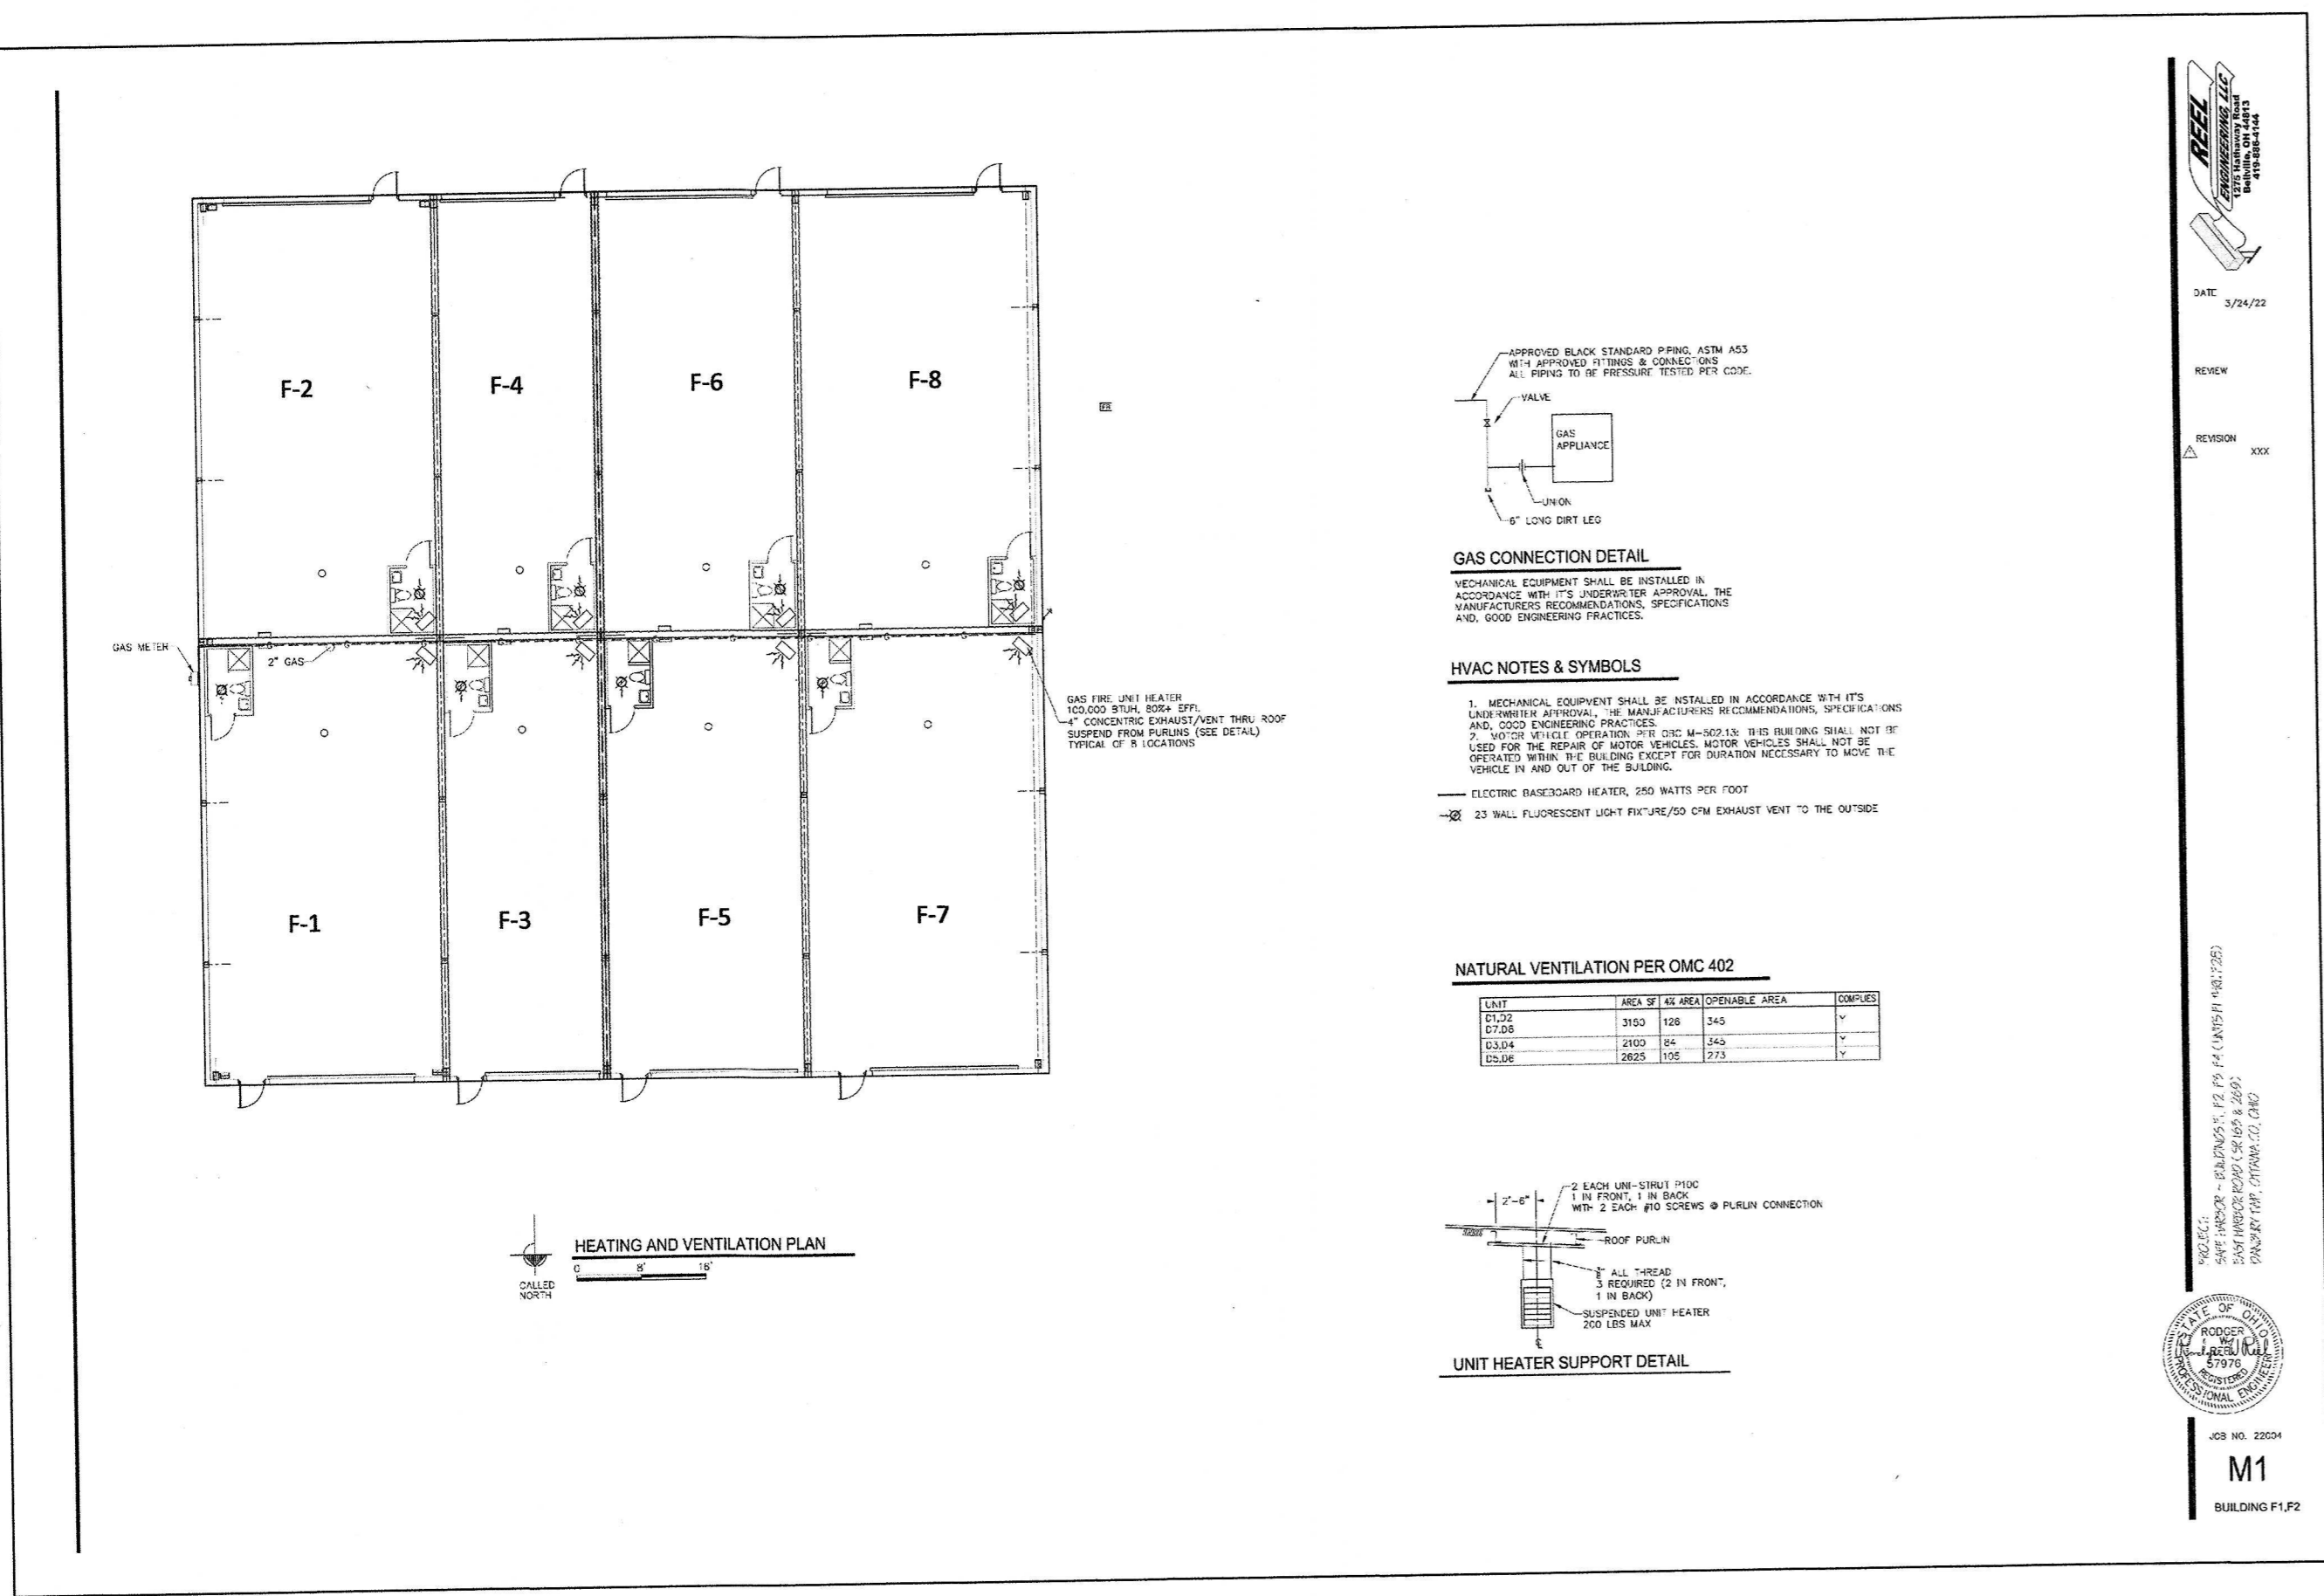

**SAFE HARBOR STORAGE
 CONDOMINIUM
 EIGHTEENTH AMENDMENT**

LOCATED IN PART OF LOT 03, SECTION 04, DANBURY
 TOWNSHIP, OTTAWA COUNTY, OHIO.