


BUILDING F1

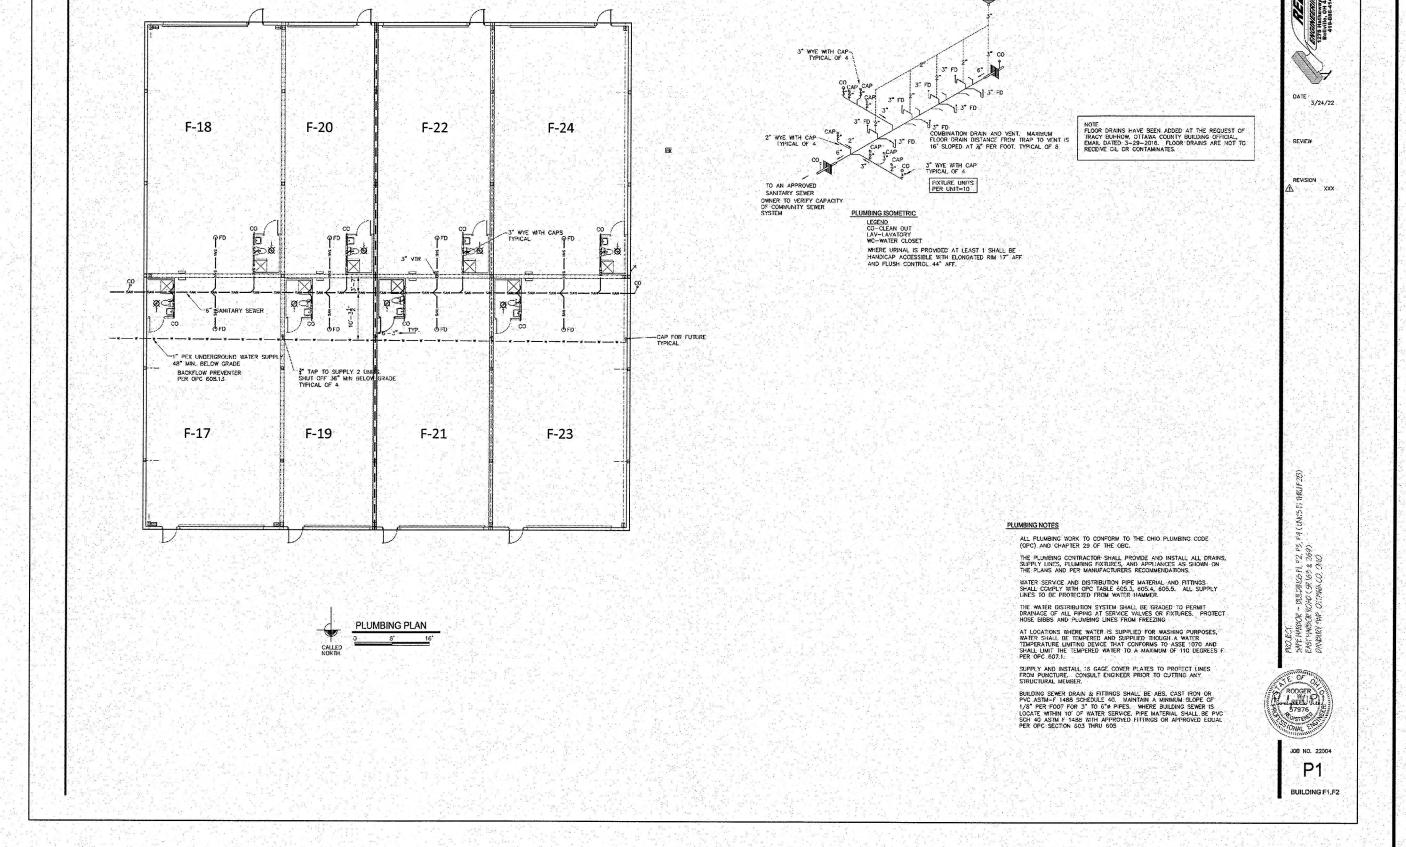



SAFE HARBOR STORAGE CONDOMINIUM

TWENTIETH AMENDMENT

LOCATED IN PART OF LOT 03, SECTION 04, DAT TOWNSHIP, OTTAWA COUNTY, OHIO.

3/6

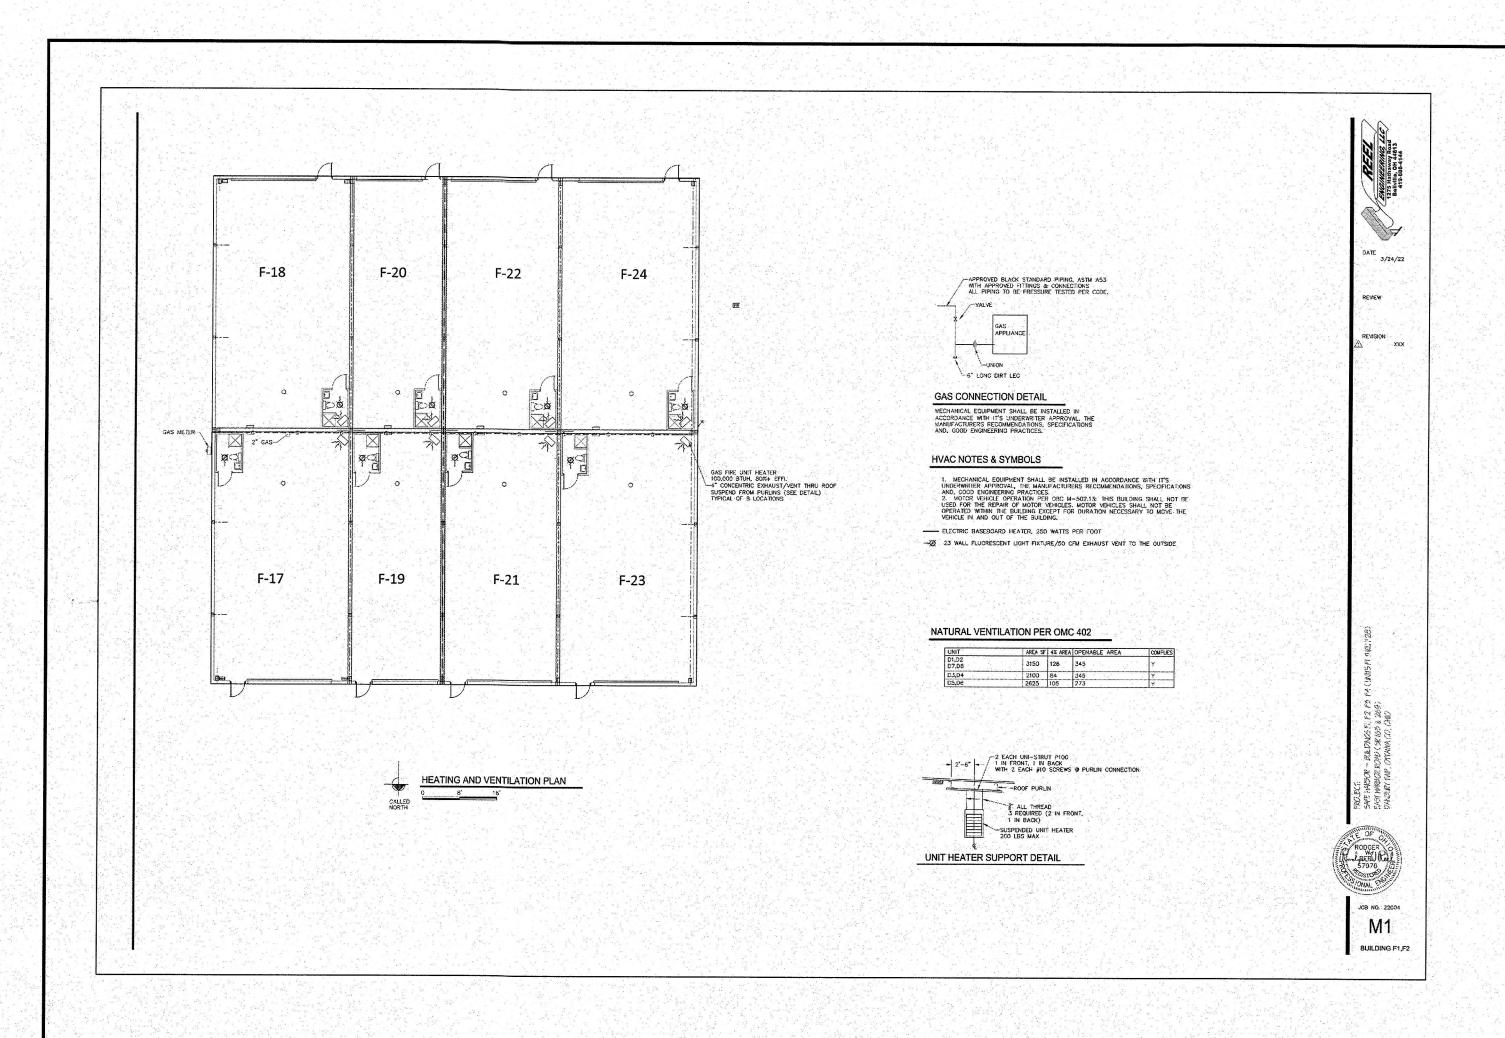

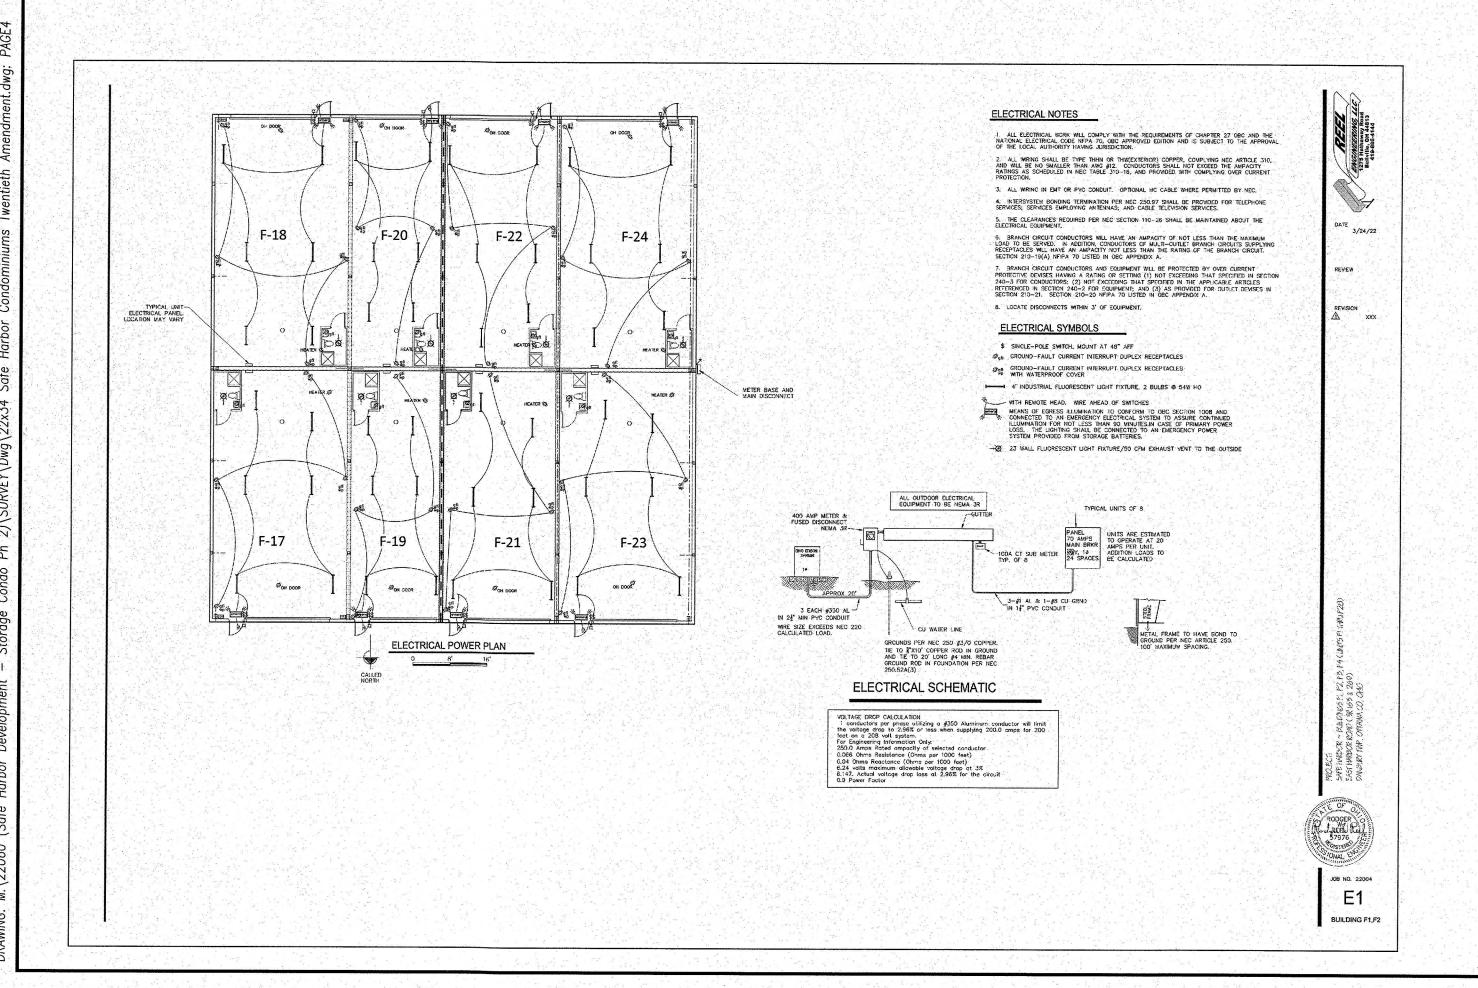

SAFE HARBOR STORAGE CONDOMINIUM

TWENTIETH AMENDMENT

F LOT 03, SECTION 04, I OTTAWA COUNTY, OHIO.

OF.

IN PART TOWNSHI

PLAN "F2" @

PLAN "F3" ©

ANCHOR BOLT DETAIL

15° EMBEDMENT FOR \$" BOLTS, UND
18° EMBEDMENT FOR 1° BOLTS, UND

JOB NO. 17053 57

45'-0" | 11'-6" | 11'-6" | 11'-6" |


F-26


4"X8" SOLID BLOCK KNOCK OUT PORTION OF BLOCK


#5 BARS • 9" C/C
BOTH WAYS

2 SECTION

51 0 2' 4'

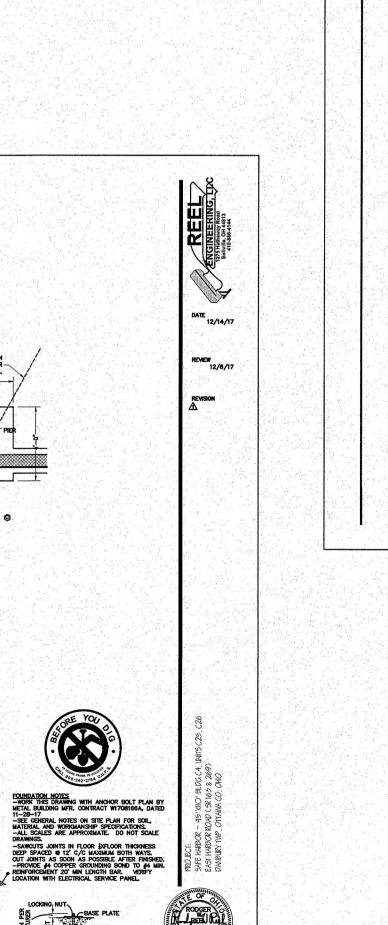

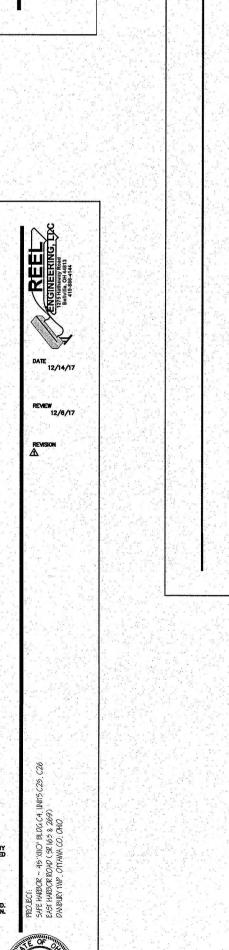

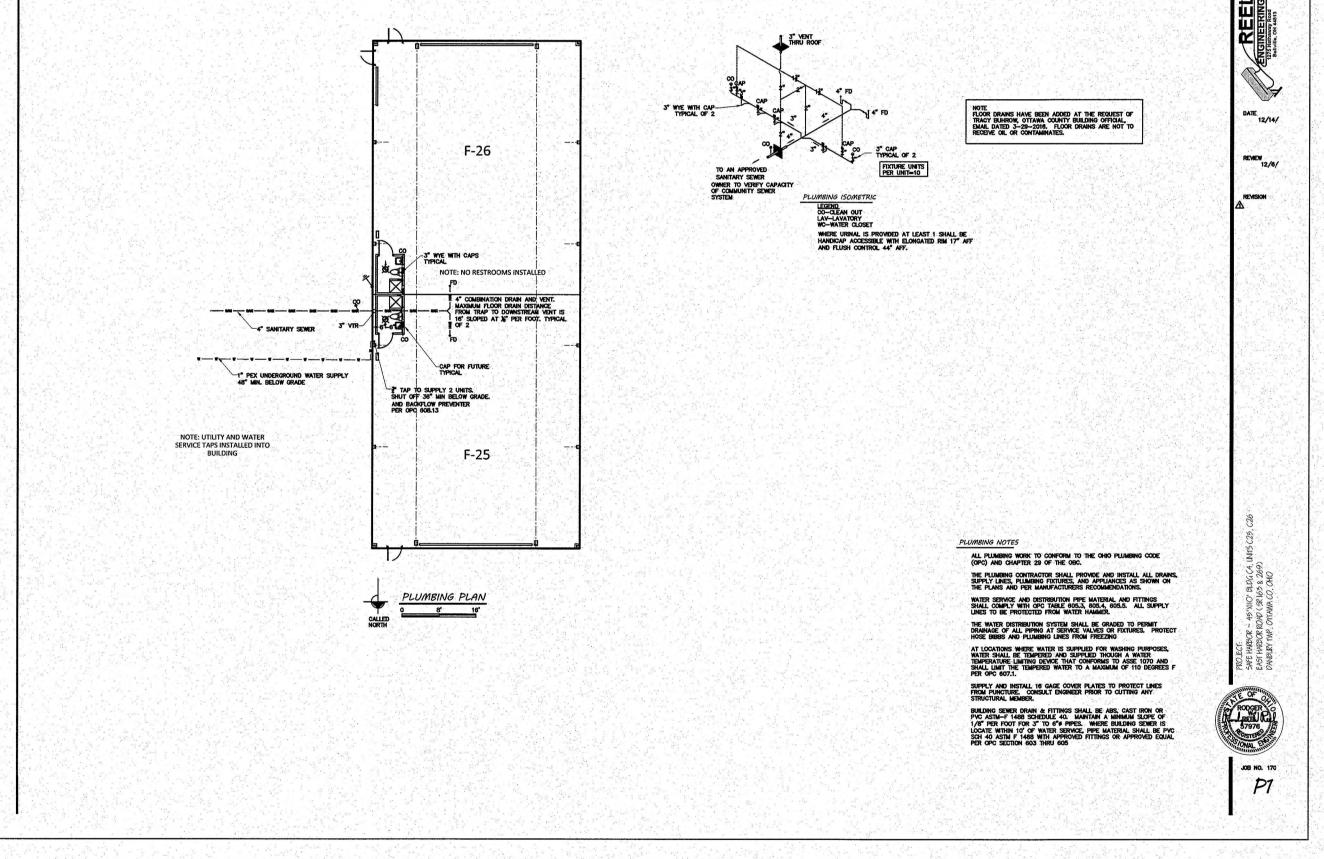


Nov 11, 2022 - 11:01am M:\22060 (Safe Harbor Deve

PLOTTED: DRAWING:

SAFE HARBOR STORAGE CONDOMINIUM TWENTIETH AMENDMENT

LOCATED IN PART OF LOT 03, SECTION 04, TOWNSHIP, OTTAWA COUNTY, OHIO.

5/6

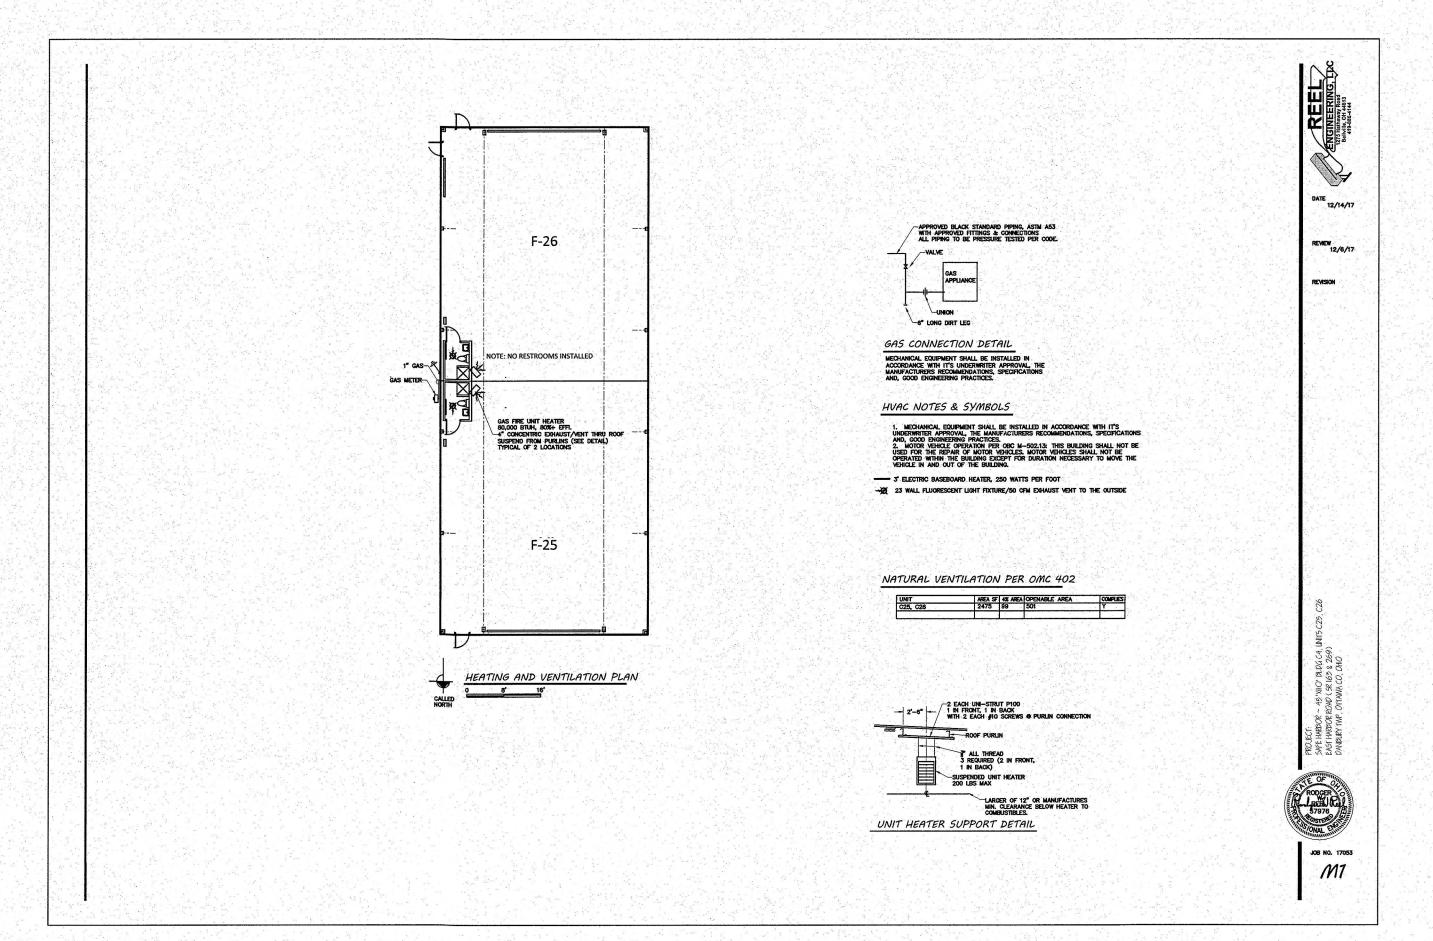

SAFE HARBOR STORAGE CONDOMINIUM
TWENTIETH AMENDMENT

HARTUNG TITLE