
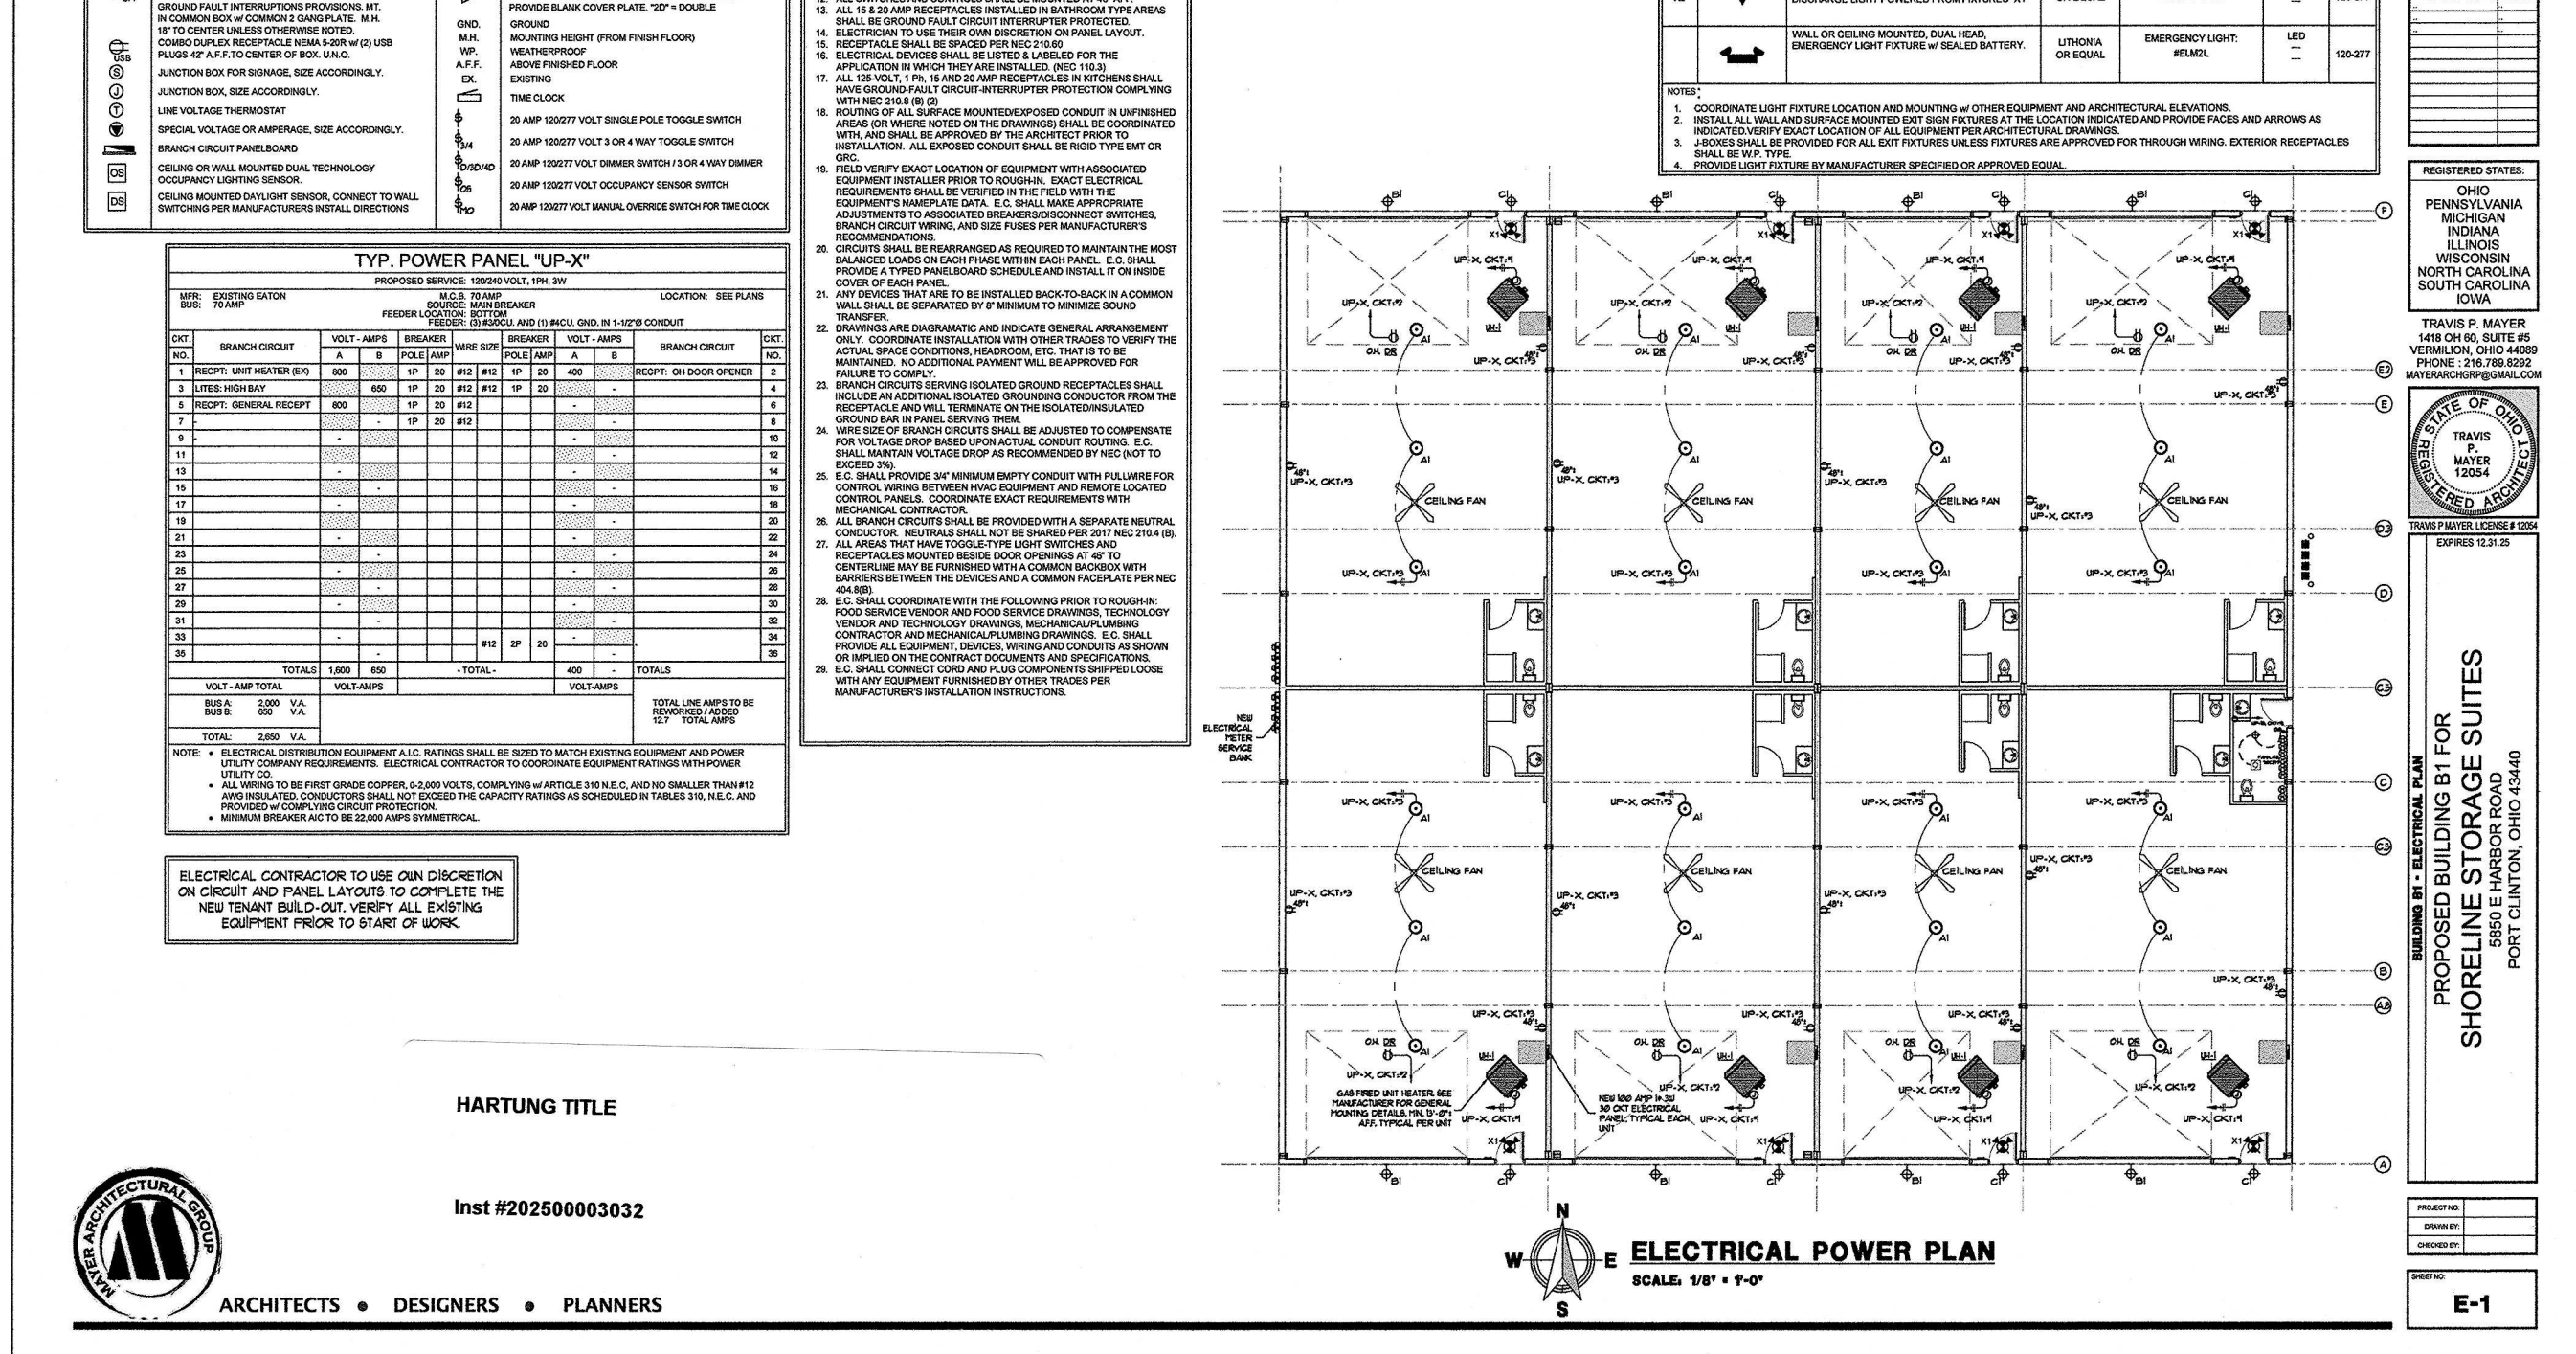


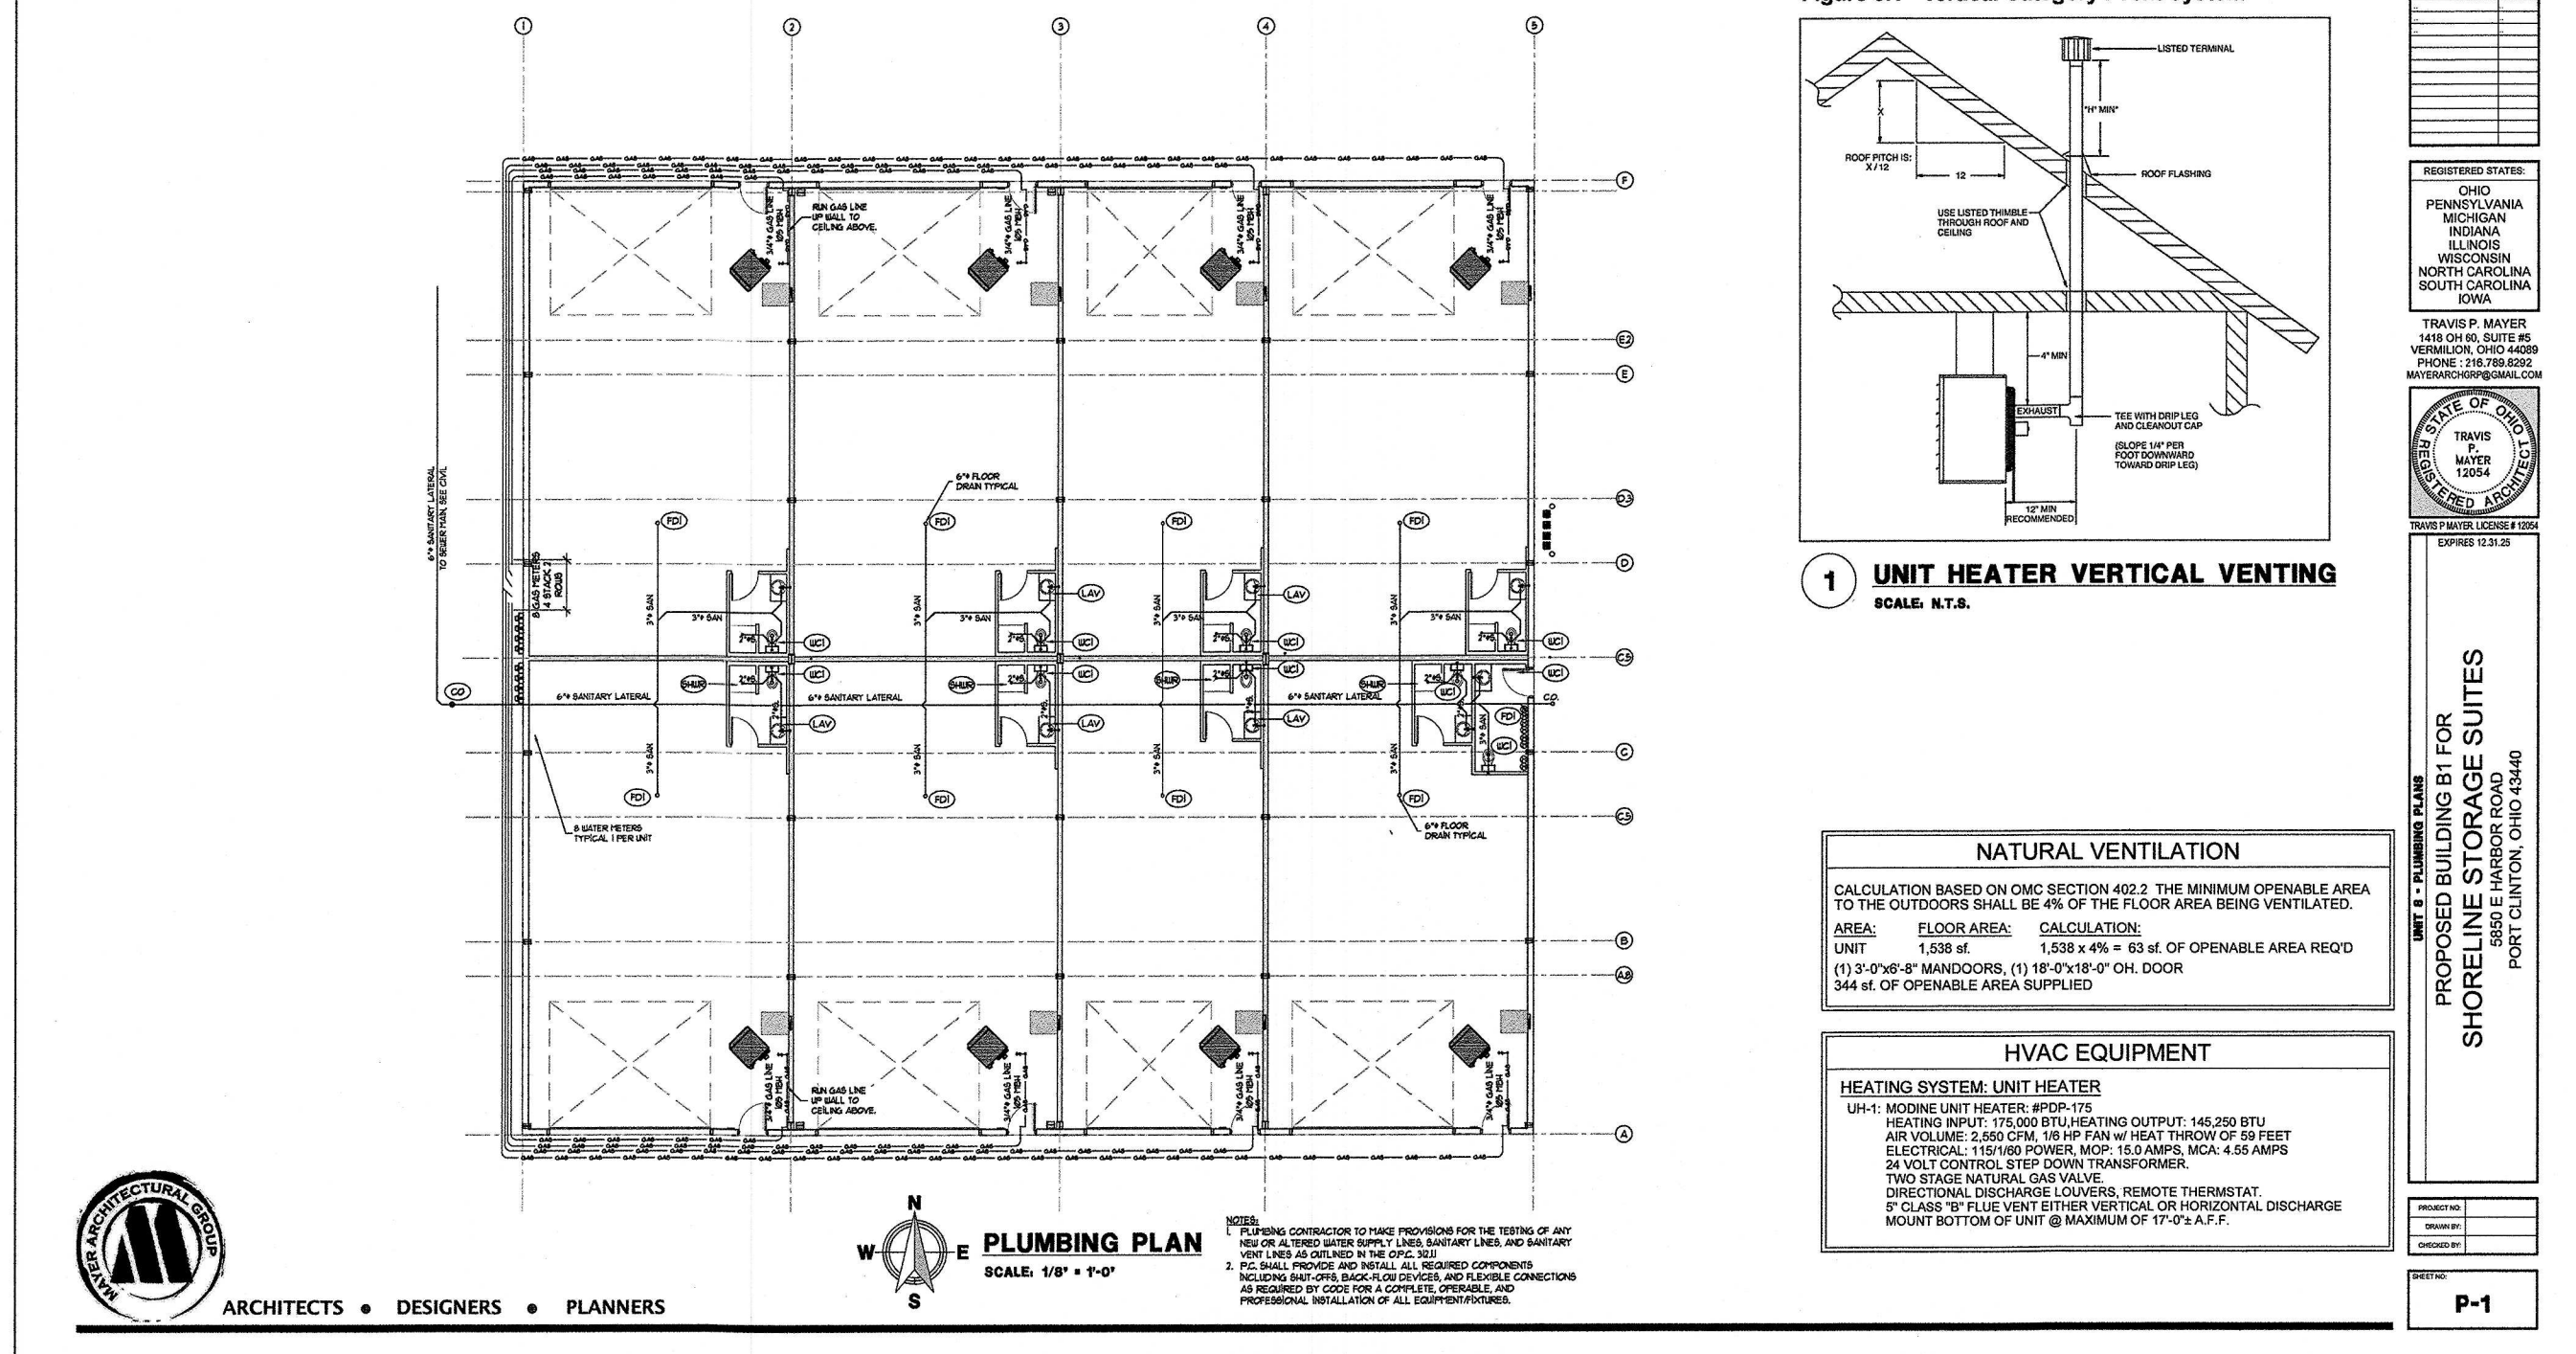

	SHORELINE STORAGE CONDOMINIUM SUITES		THIRD AMENDMENT
	PART OF LOT 2, SECTION 4, OF THE FIRELANDS SURVEY, DANBURY TOWNSHIP, OTTAWA COUNTY, OHIO		
Shoreline Storage Suites Amend 3.dwg			
JOB NO.:		22127-5-1	
DRAWN BY:		GSW	
ISSUED:		2025-05-14	
2/2			