


PLOTTED: Feb 15, 2024 - 7:35am
 DRAWING: M:\22127 (DSU Development - Storage Condos)\CONDOMINIUM SURVEY\Drawings\Shoreline Storage Suites Easements.dwg: 22x34 EASEMENTS 4-4

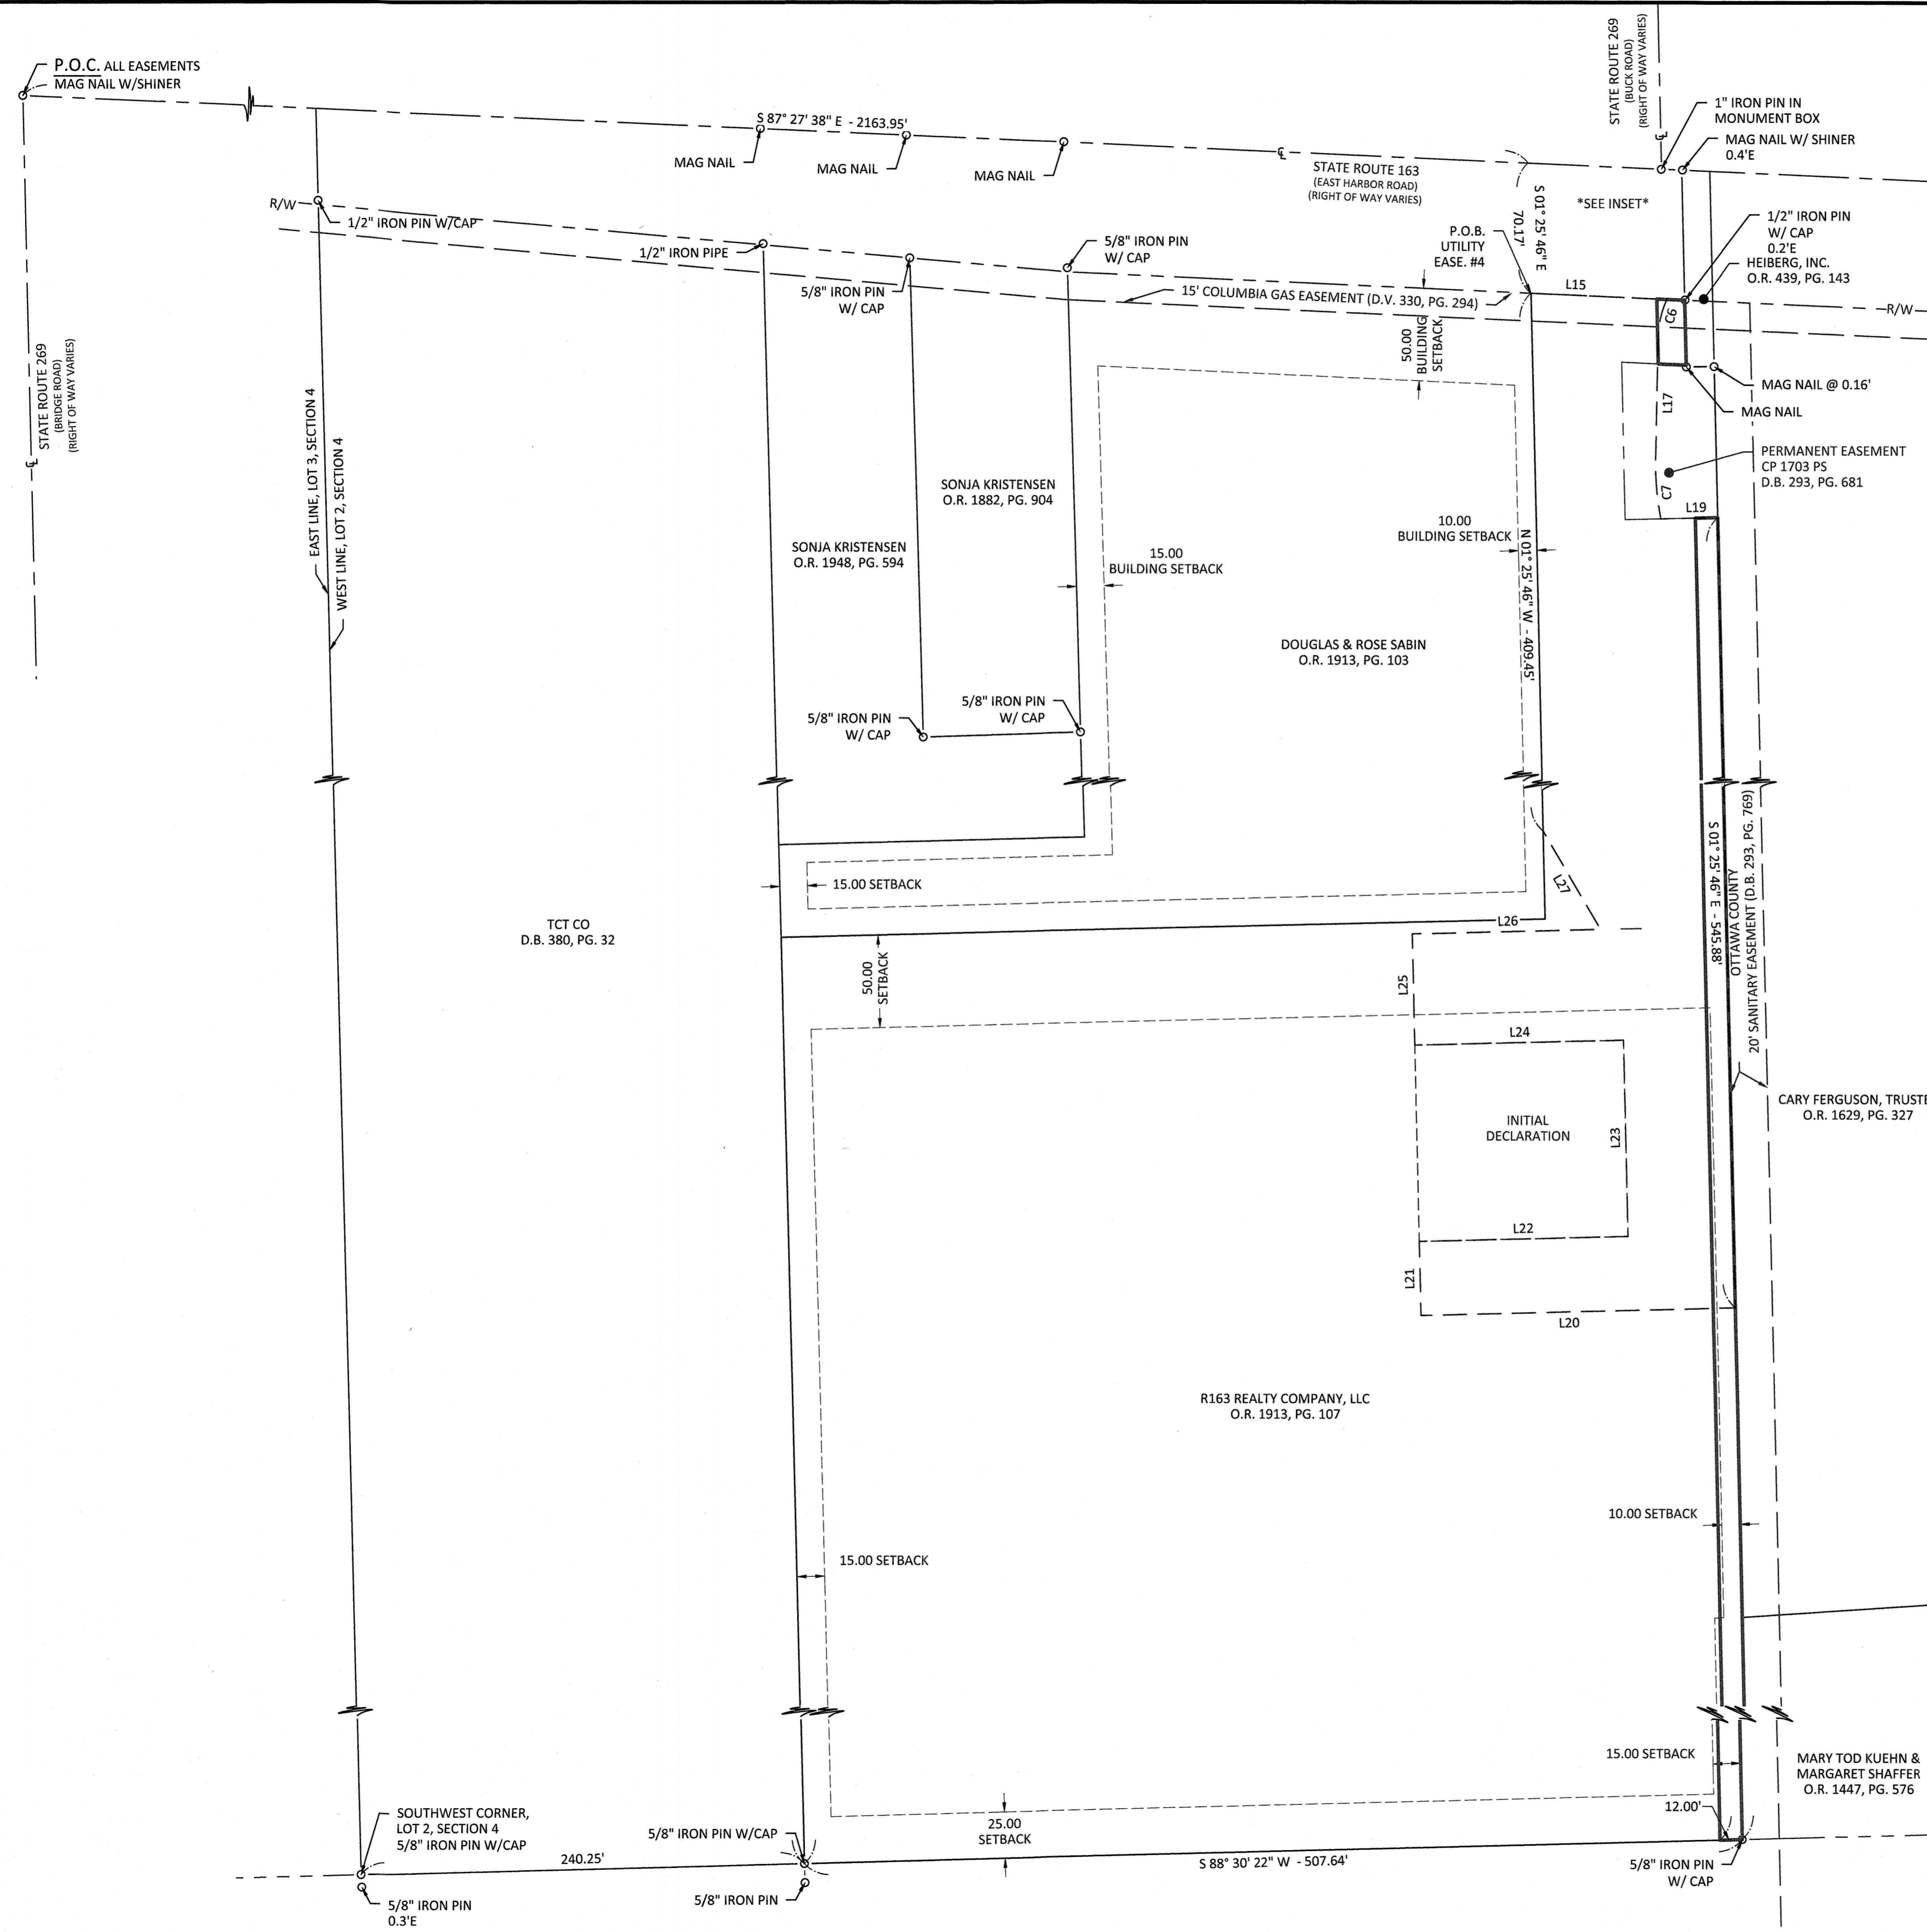

Curve Table					
Curve #	Radius	Delta	Chord Bearing	Chord Length	Length
C6	50.00'	23°49'43"	S 13° 01' 10" W	20.64'	20.79'
C7	151.91'	12°19'22"	S 05° 03' 22" E	32.61'	32.67'

Line Table		
Line #	Direction	Length
L15	S 87° 27' 38" E	73.59'
L17	S 01° 06' 19" W	65.89'
L19	N 88° 38' 50" E	30.59'
L20	S 88° 34' 14" W	170.00'
L21	N 01° 25' 46" W	40.00'
L22	N 88° 34' 14" E	113.00'
L23	N 01° 25' 46" W	106.00'
L24	S 88° 34' 14" W	113.00'
L25	N 01° 25' 46" W	60.00'
L26	N 88° 34' 14" E	101.87'
L27	N 30° 24' 45" W	61.65'

LEGEND

- MONUMENT FOUND
- R/W RIGHT-OF-WAY
- P.O.B. POINT OF BEGINNING
- P.O.C. POINT OF COMMENCEMENT
- ZZZ PROPOSED EASEMENT #3

SCALE: 1" = 50'

NO	REVISION	DATE
9		
8		
7		
6		
5		
4		
3		
2		
1		

NO	REVISION	DATE
9		
8		
7		
6		
5		
4		
3		
2		
1		

DGI
 DGI CONSULTING ENGINEERS, LLC
 123 B MAPLE STREET
 PORT CLINTON, OH 43452
 PHONE: 419.635.7541
 www.dgi-llc.com

SHORELINE STORAGE CONDOMINIUM SUITES
 PART OF LOT 2, SECTION 4, OF THE FIRELANDS SURVEY,
 DANBURY TOWNSHIP,
 OTTAWA COUNTY, OHIO
EASEMENT EXHIBIT

FILE: Shoreline Storage Suites Easements.dwg
 JOB NO.: 22127-5-1
 DRAWN BY: GSW
 ISSUED: 2024-01-30