


StoneIanding Condominium of Marblehead Second Amendment

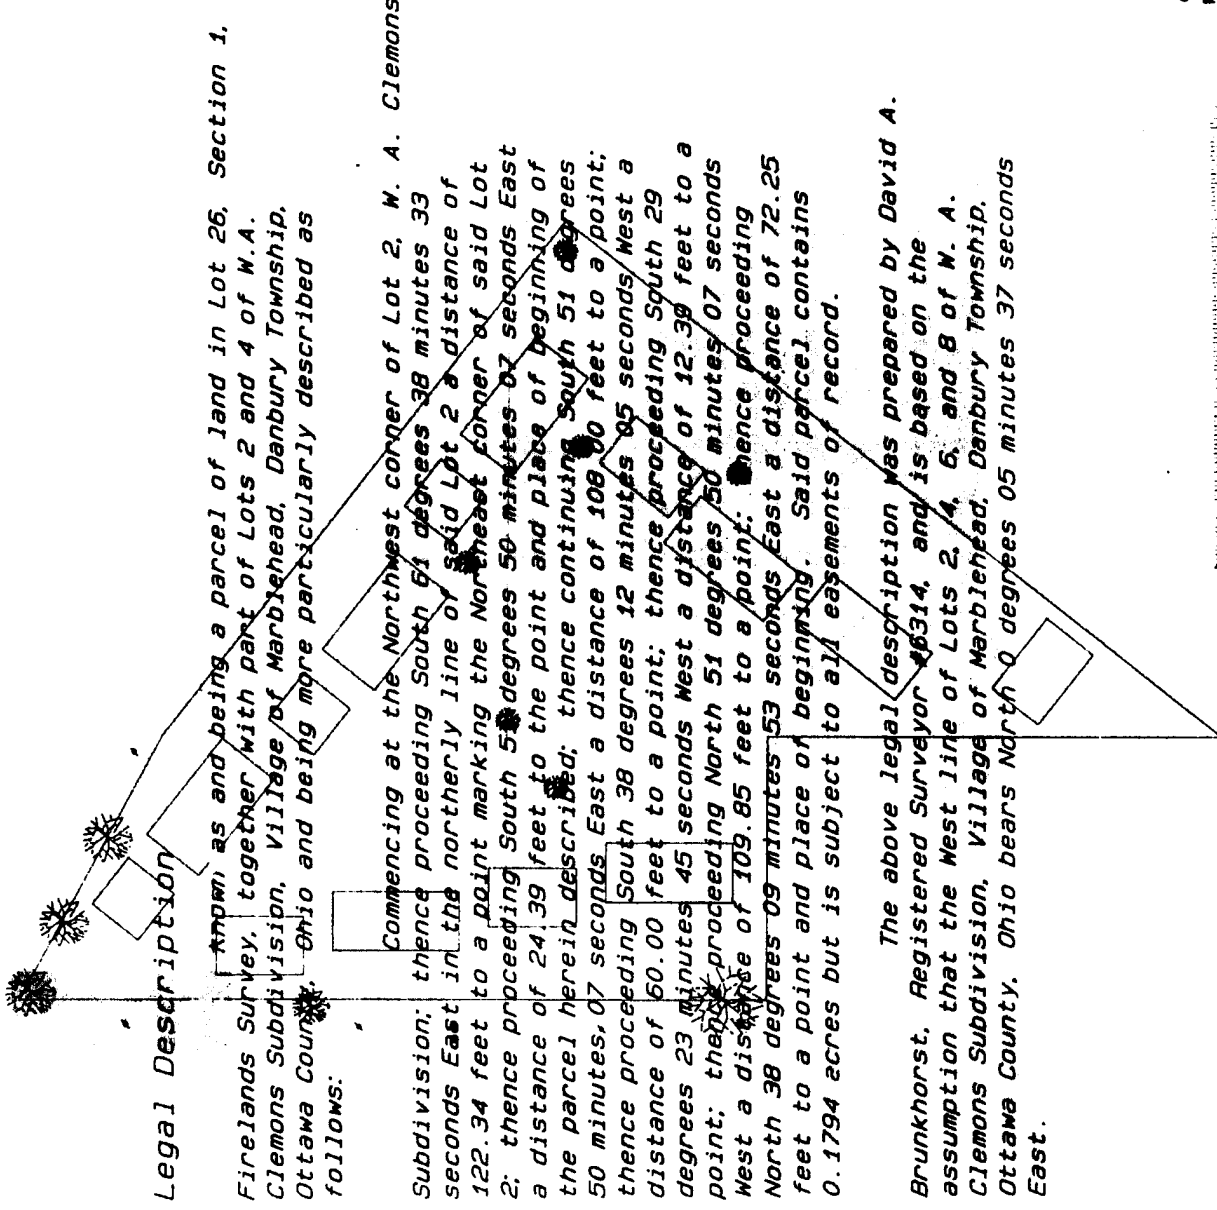

Legal Description

as and being a parcel of land in Lot 26, Section 1, Firelands Survey, together with part of Lots 2 and 4 of W.A. Clemons Subdivision, Village of Marblehead, Danbury Township, Ottawa County, Ohio and being more particularly described as follows:

Commencing at the Northwest corner of Lot 2, W. A. Clemons Subdivision; thence proceeding South 51 degrees 38 minutes 33 seconds East in the northerly line of said Lot 2 a distance of 122.34 feet to a point marking the Northeast corner of said Lot 2; thence proceeding South 51 degrees 50 minutes 07 seconds East a distance of 24.39 feet to the point and place of beginning of the parcel herein described; thence continuing South 51 degrees 50 minutes, 07 seconds East a distance of 108.00 feet to a point; thence proceeding South 38 degrees 12 minutes 05 seconds West a distance of 60.00 feet to a point; thence proceeding South 29 degrees 23 minutes 45 seconds West a distance of 12.39 feet to a point; thence proceeding North 51 degrees 50 minutes 07 seconds West a distance of 109.85 feet to a point; thence proceeding North 38 degrees 09 minutes 53 seconds East a distance of 72.25 feet to a point and place of beginning. Said parcel contains 0.1794 acres but is subject to all easements of record.

The above legal description was prepared by David A. Brunkhorst, Registered Surveyor #6314, and is based on the assumption that the West line of Lots 2, 4, 6, and 8 of W. A. Clemons Subdivision, Village of Marblehead, Danbury Township, Ottawa County, Ohio bears North 0 degrees 05 minutes 37 seconds East.

Case # 34815
 Recorded July 6, 1987 At 11:52am
 Booked July 7, 1987 Vol. 23 Pg. 13
 William B. Walker
 Recorder, Ottawa Co., Ohio Fee \$22.00

REGISTERED SURVEYOR
 GABRIEL S.
 25 S. LAMAR ST. COLUMBUS, OHIO 43215
 614.261.1111