


# PLAT OF DRAINAGE AREA BAYOU DITCH & SCHLEGEL BRANCH

HARRIS, SALEM & BENTON TPS.  
OTTAWA COUNTY  
1940

UNITED STATES DEPARTMENT OF AGRICULTURE  
SOIL CONSERVATION SERVICE  
OFFICE OF SOIL CONSERVATION SERVICE  
SAND BEACH SIDE CREEK PROJECT R-251  
BAYOU DITCH & SCHLEGEL BRANCH




Scale : 1 in. = 1000 ft.

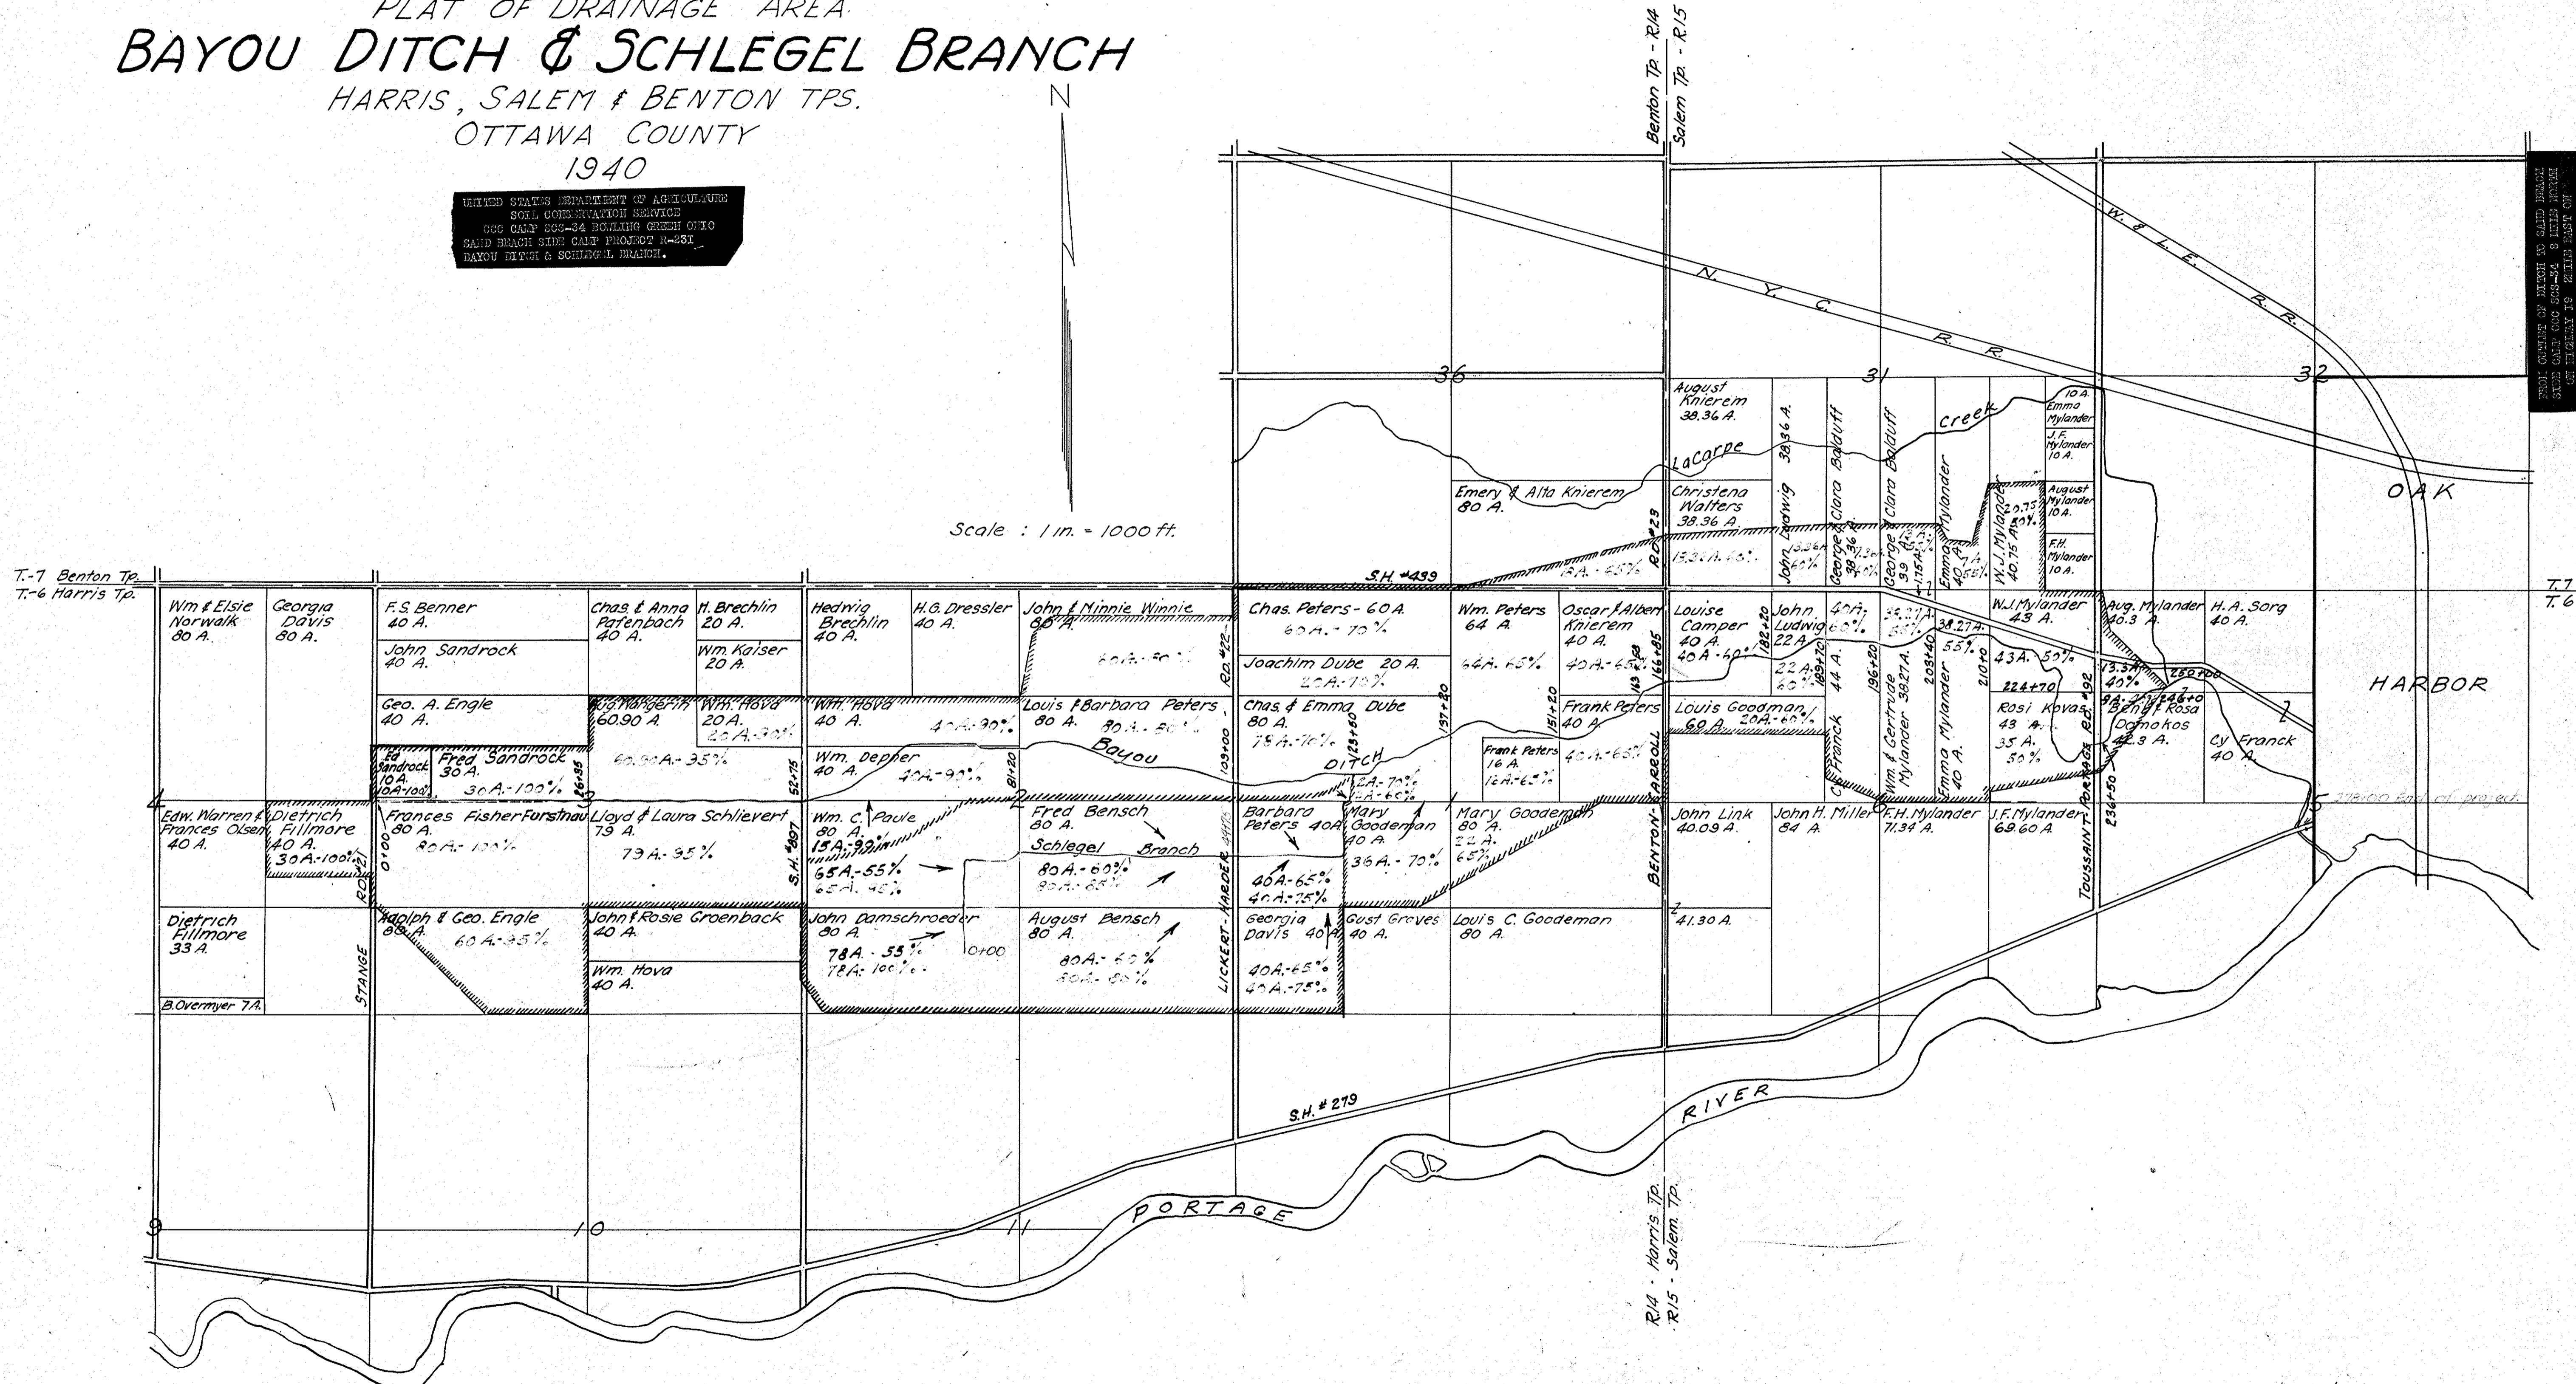

FROM CENTER OF DITCH TO SAND BEACH  
SIDE CREEK 600 549-52 & 8 LINES FROM  
OF HIGHWAY 19 2115 EAST OF  
HIGHWAY 22

SCALE 1"=400'

Section 7-1  
Section 39

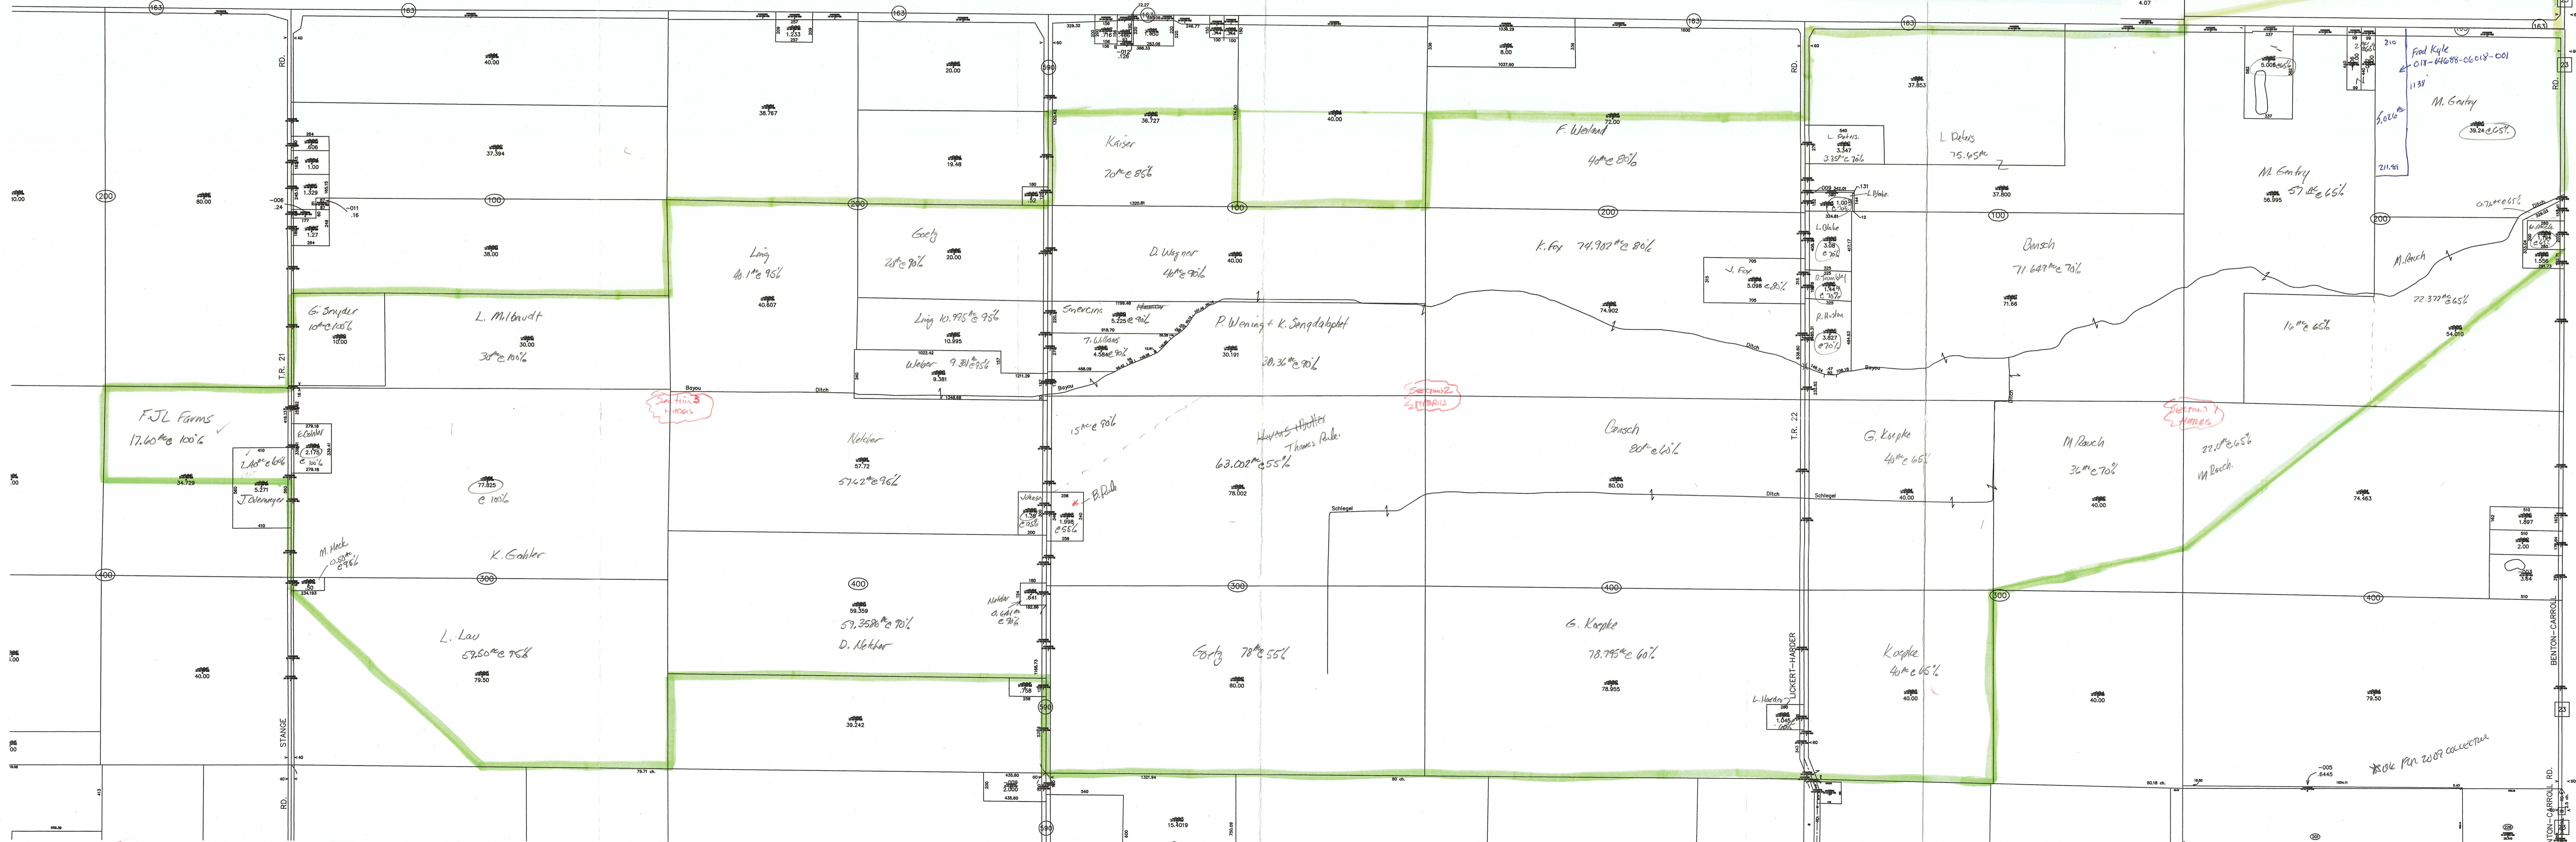

Section 7-1  
HARDS

Section 3  
HARDS

Section 2  
HARDS

Section 3  
HARDS

\*OLE PER 2009 COLLECTION

BENTON-CARROLL RD.