


Ditch was only cleaned to station 58+00

Refer to file #41

PROPOSED DITCH CLEANING AND CULVERT REPLACEMENT FOR DWELLE DITCH FROM STATE RD. CR#8 SOUTH TO ST. RT#2 PORTAGE TOWNSHIP, SECTION 2, T6N R7E 1992

SCALE 1"=4'

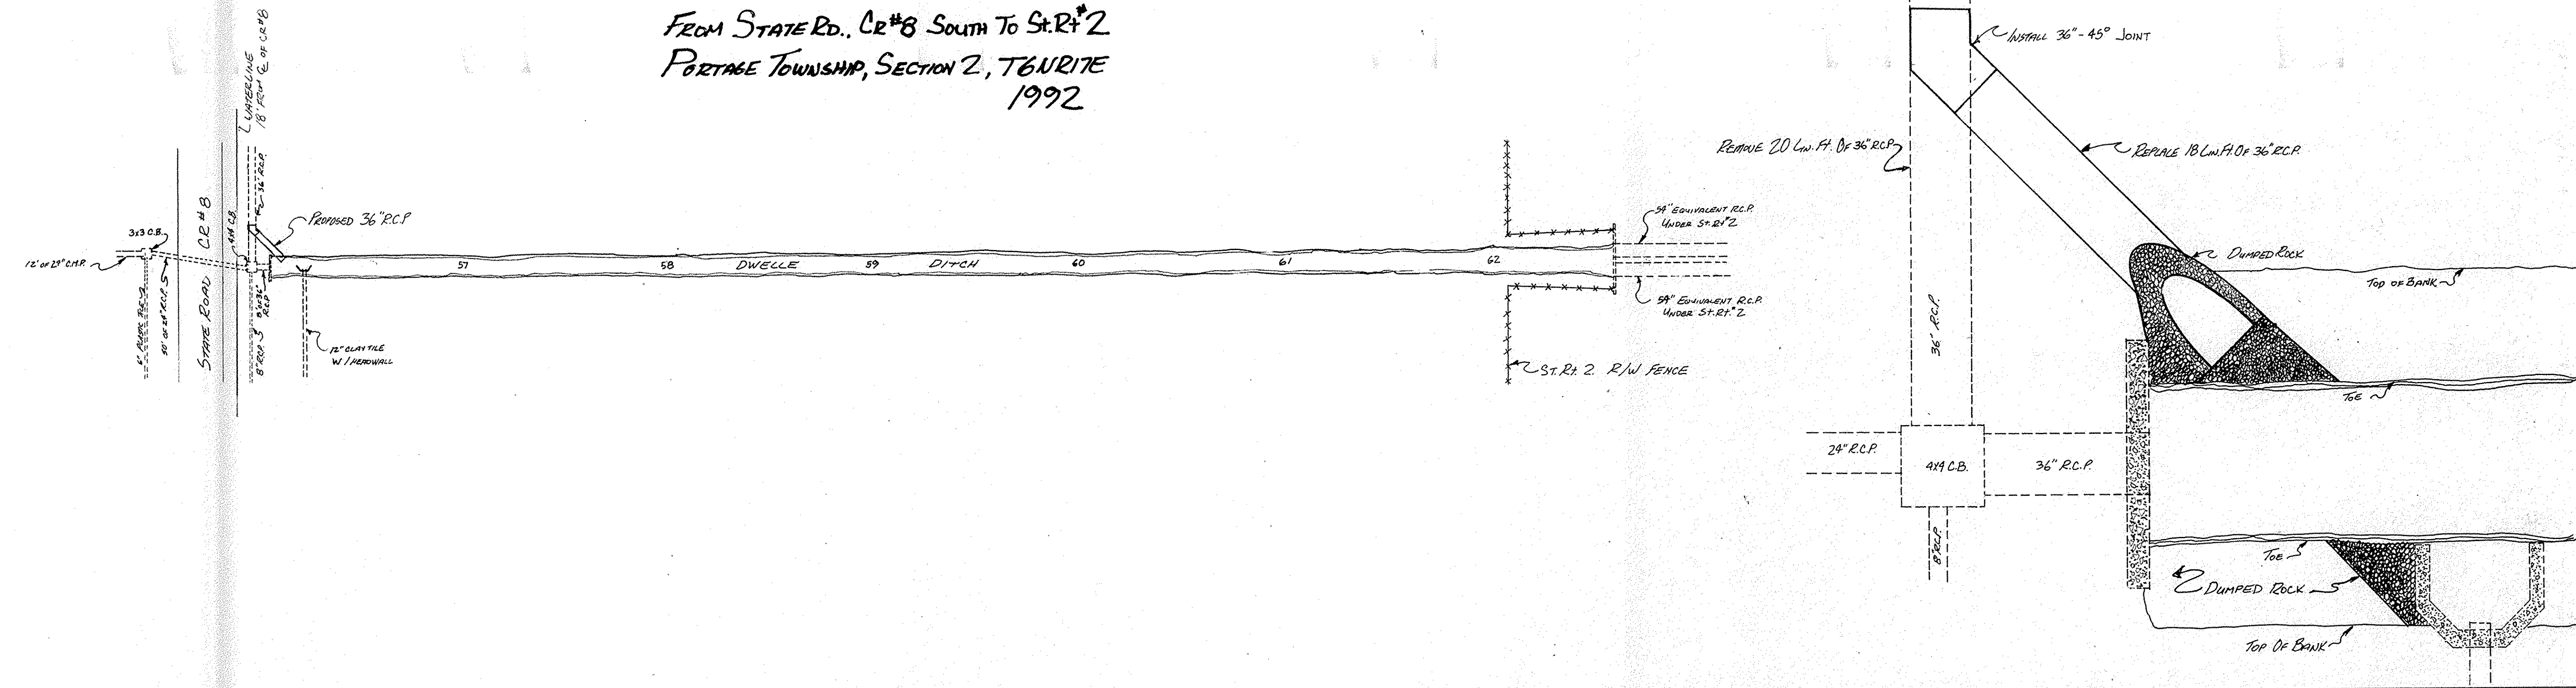

| | |
|--------------------|--|
| DATE | |
| BY | |
| SURVEYED | |
| NOTED | |
| PLANNED | |
| PROFILING | |
| NOTE BOOK | |
| ALIGNMENT CHECKED | |
| BY: M.A. NOTED | |
| NO. OF WAY CHECKED | |
| No. | |

| | |
|-----------------------------|--|
| DATE | |
| BY | |
| SURVEYED | |
| NOTED | |
| PLANNED | |
| PROFILING | |
| NOTE BOOK | |
| GRADES CHECKED | |
| BY: M.A. NOTED | |
| STRUCTURE NOTATIONS CHECKED | |
| No. | |

