



HUMPHREY DITCH

CARROLL TWP. OTTAWA CO.

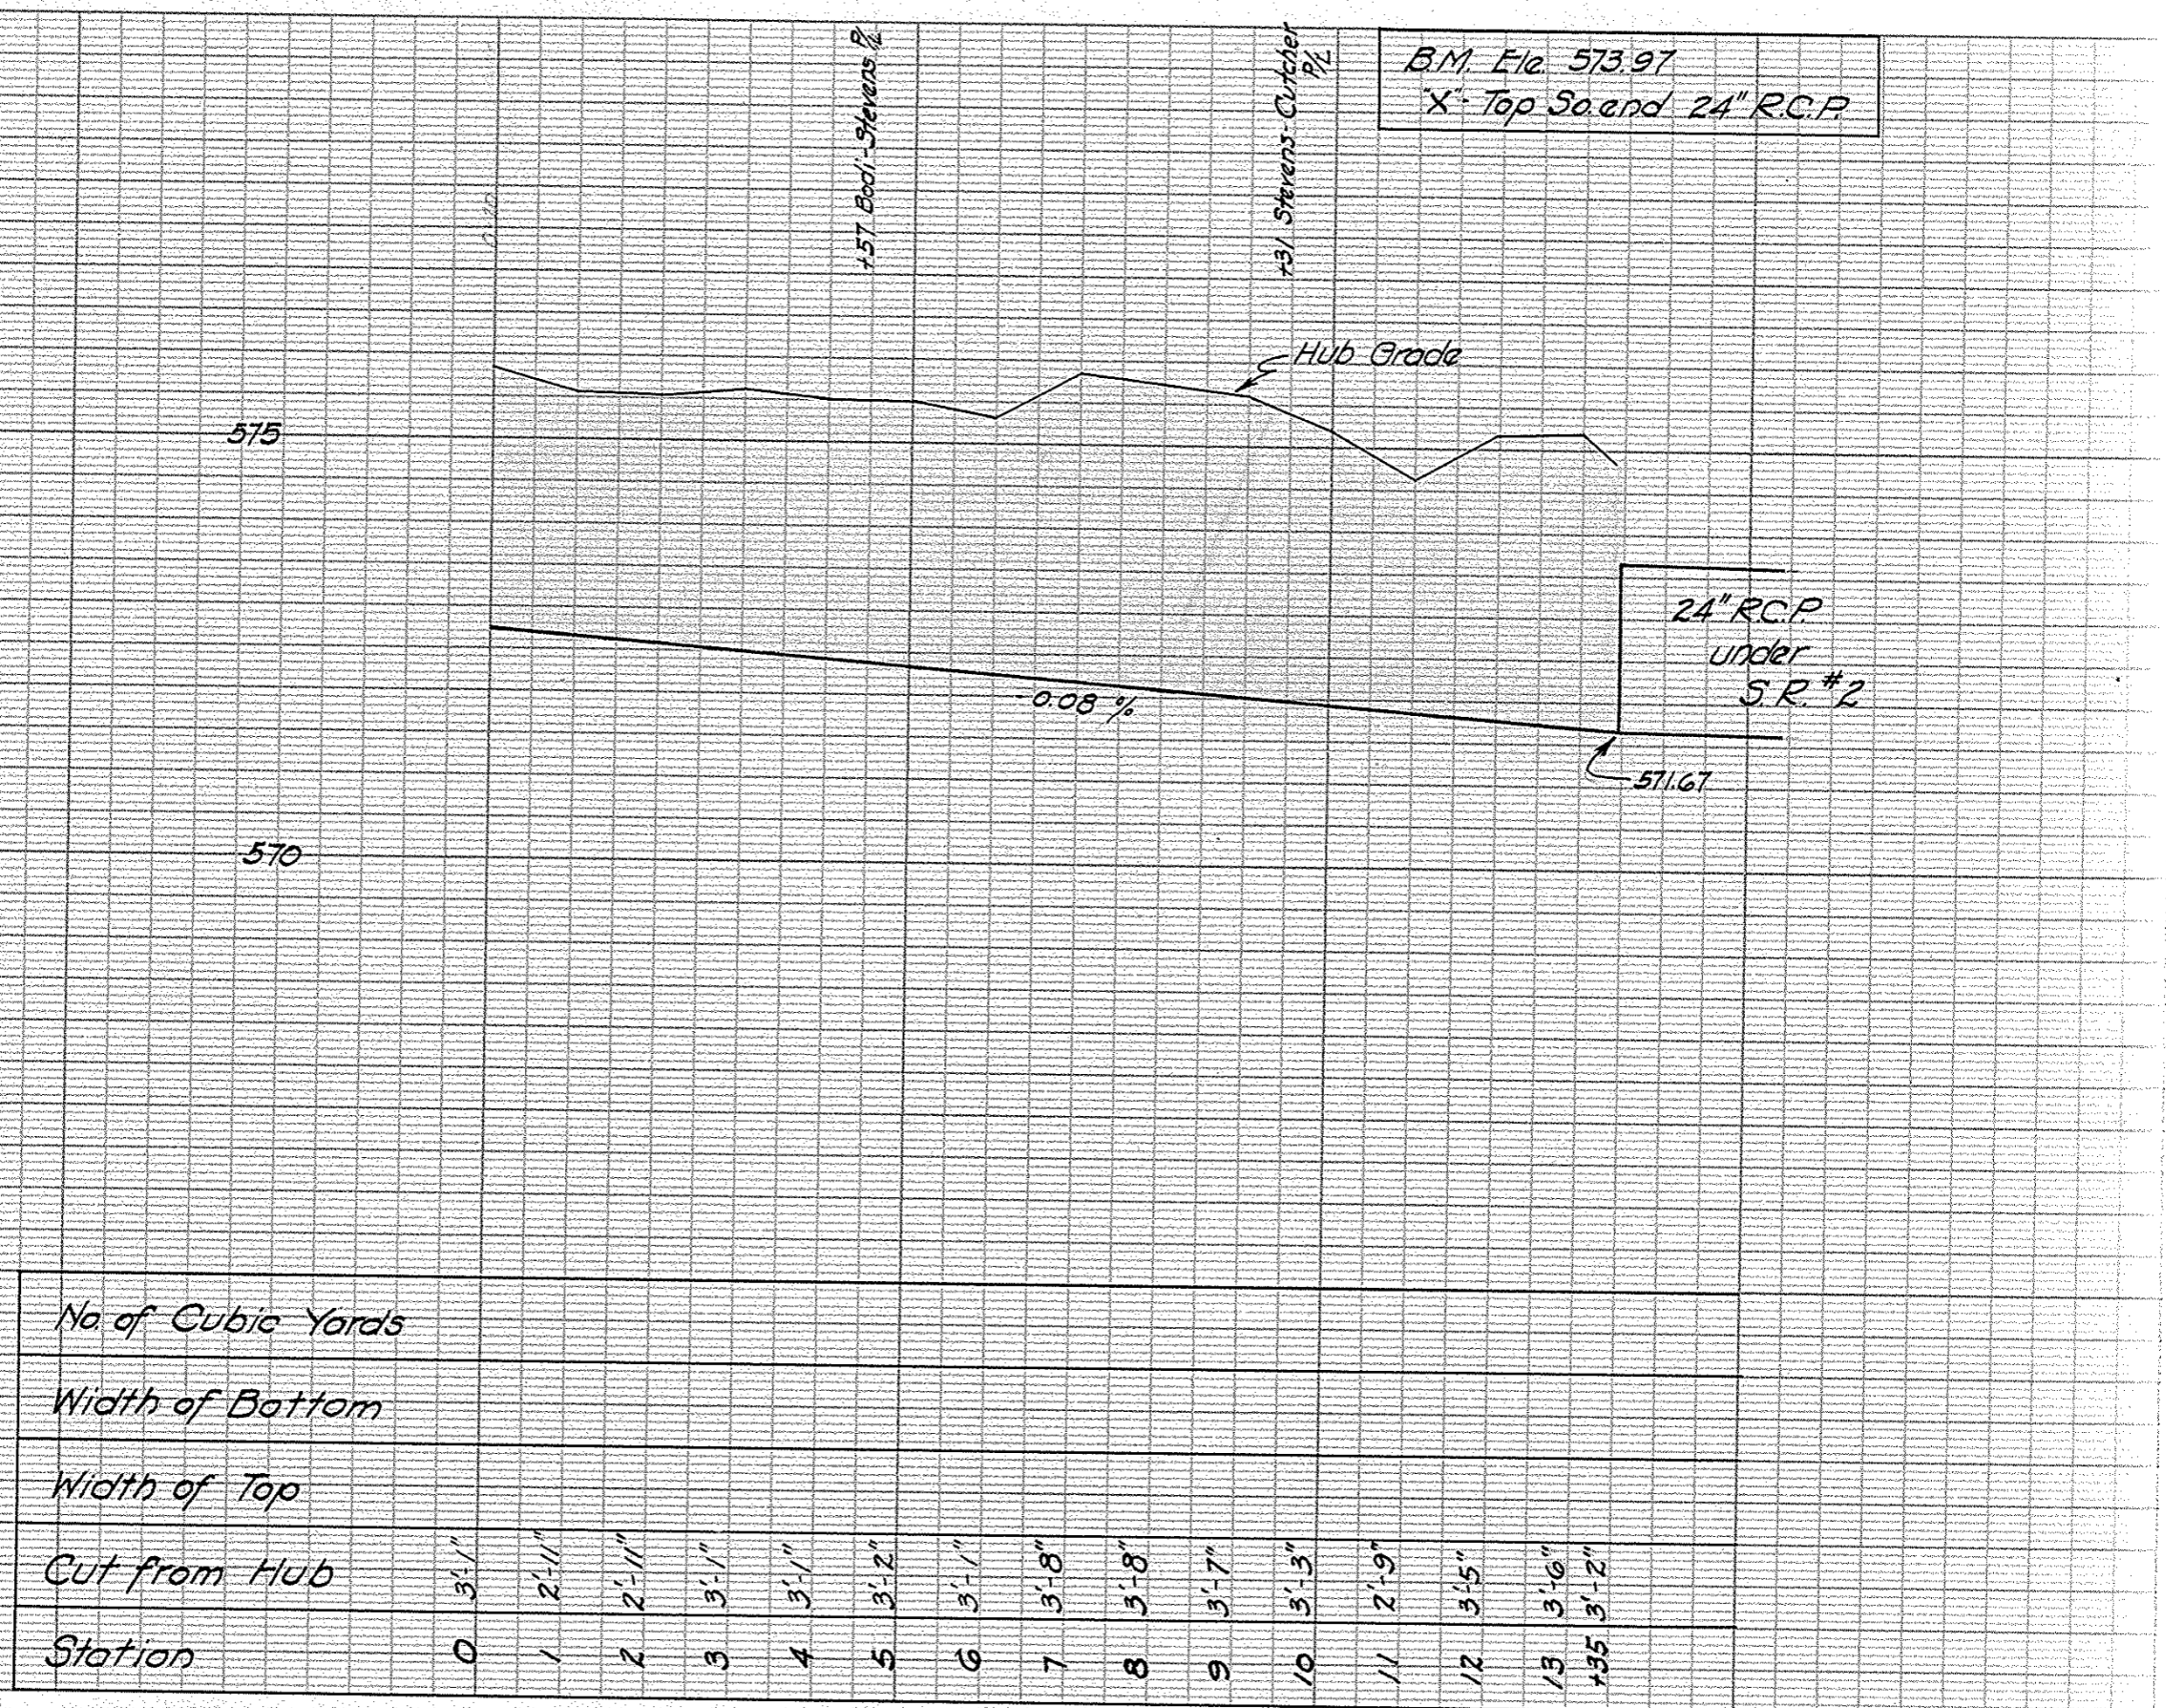


HUMPHREY ROAD DITCH
 CARROLL TWP. SEC. 3-33-34
 1962

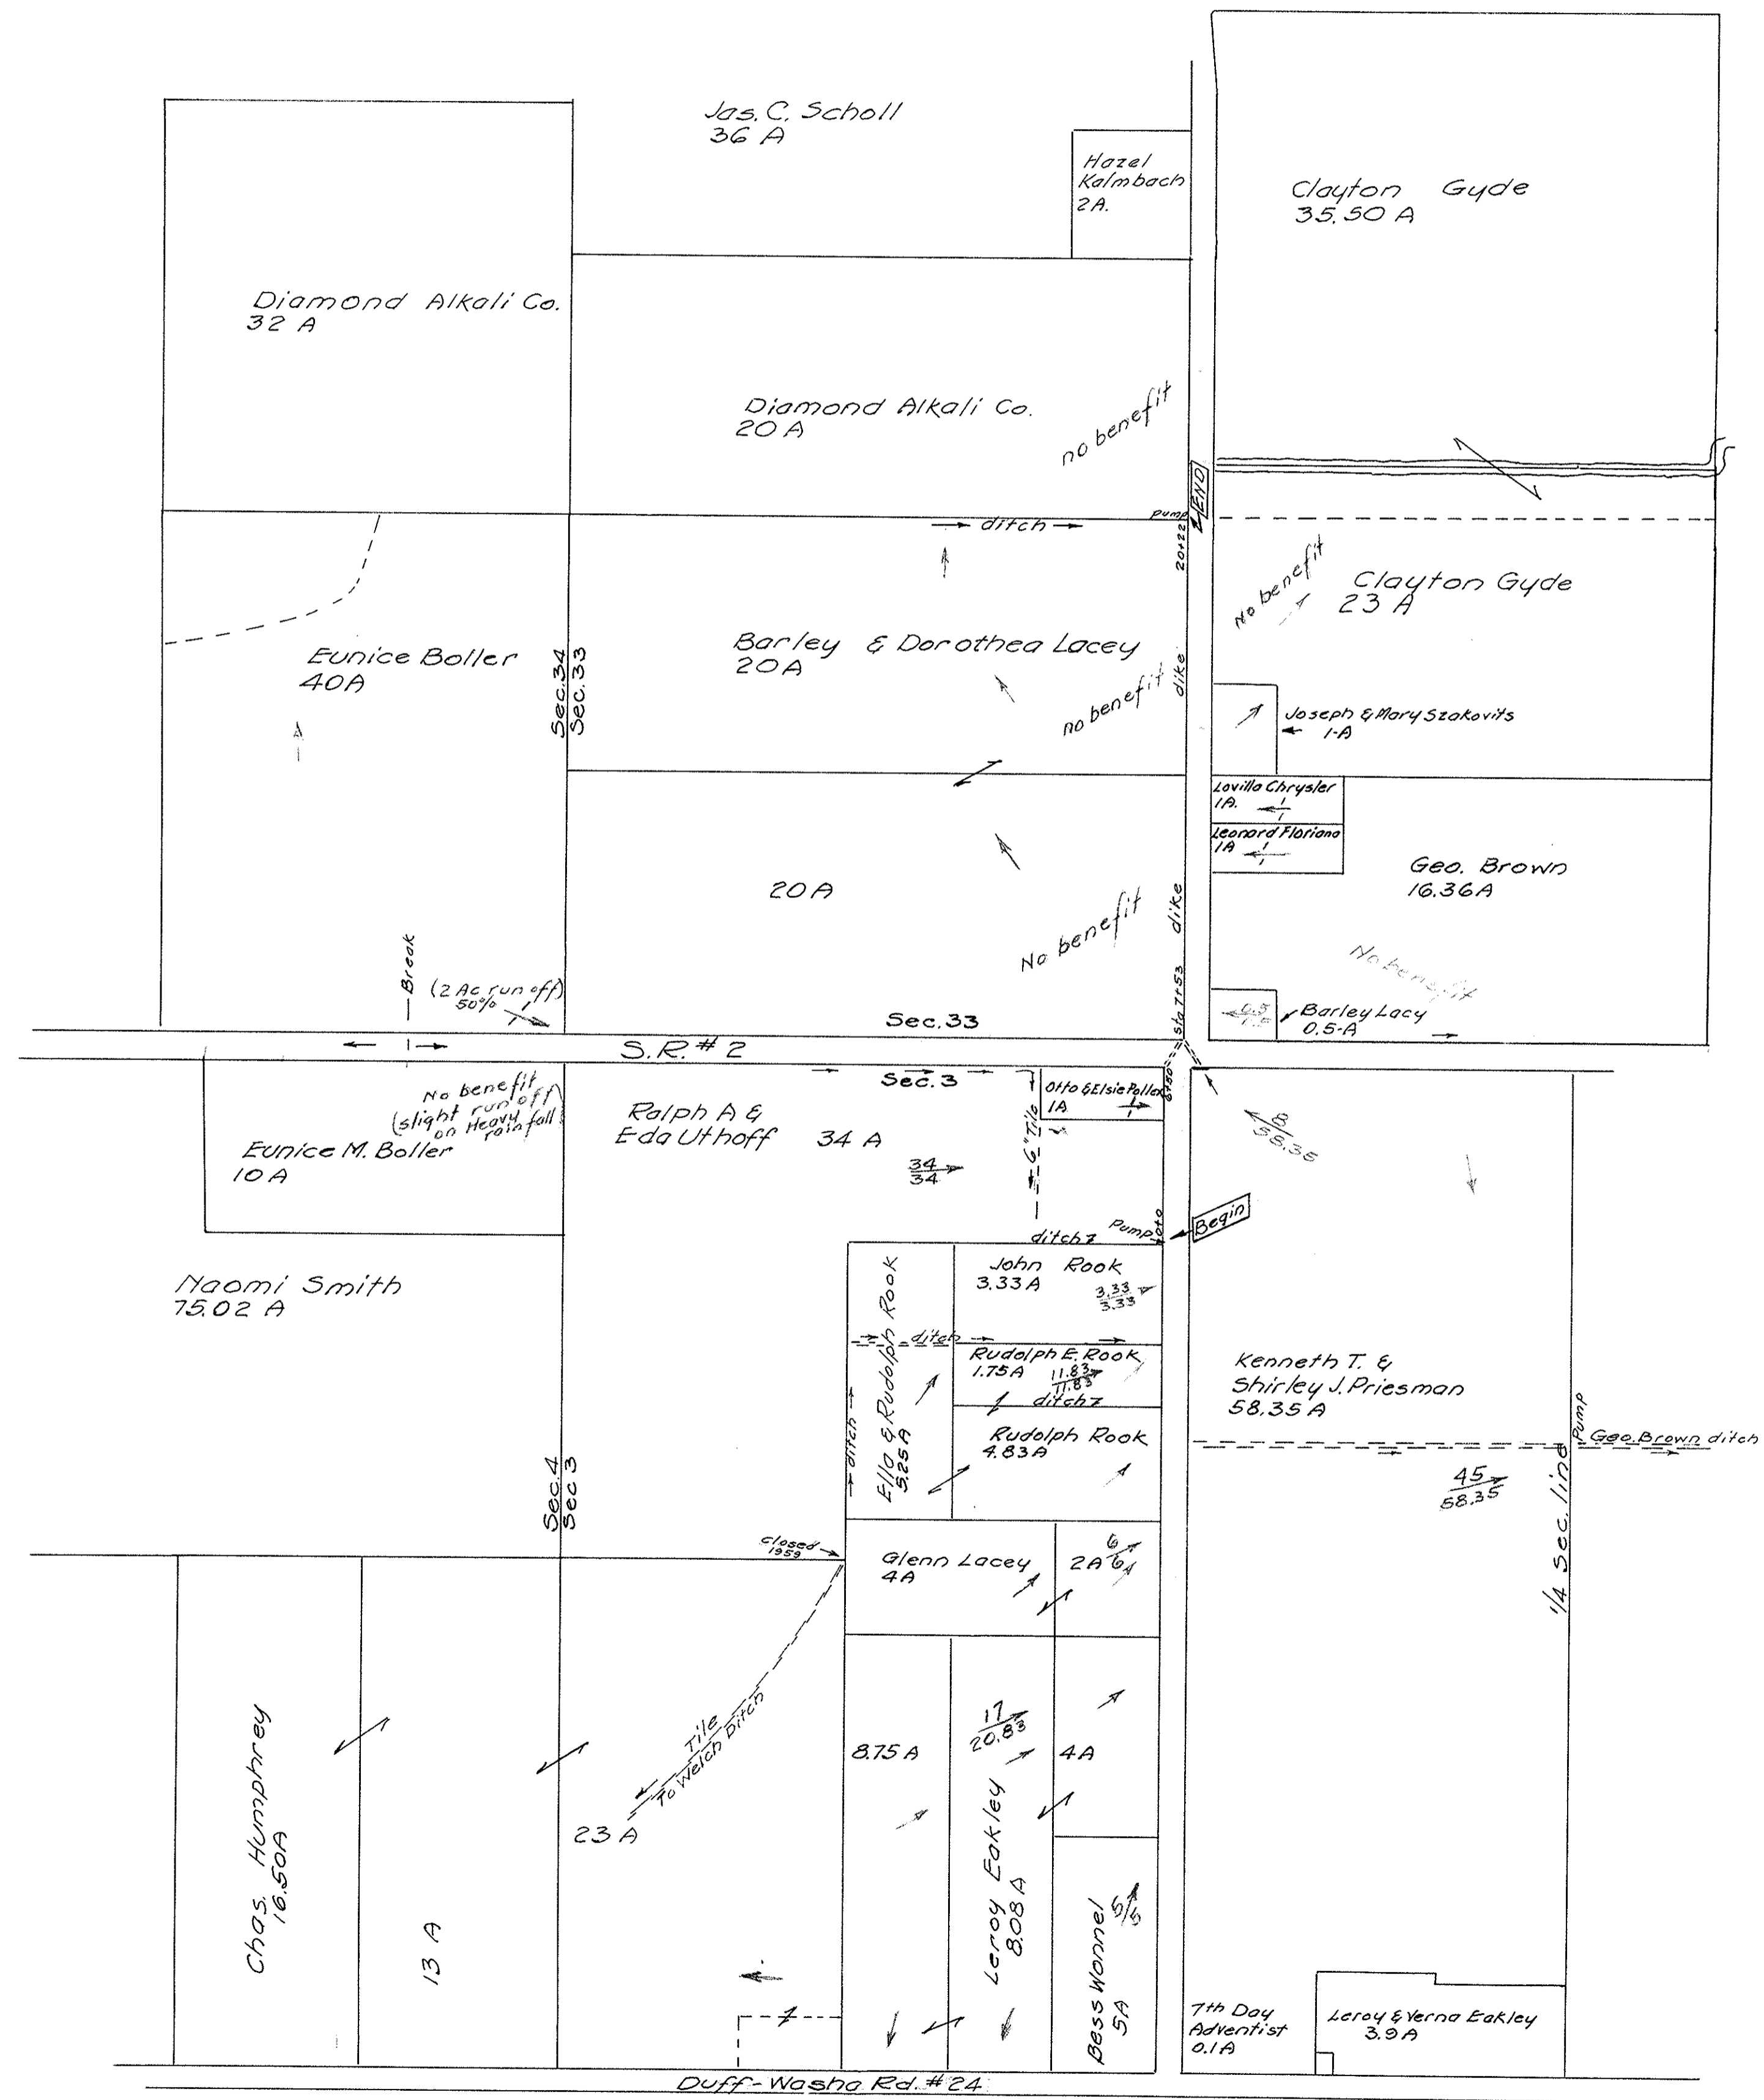

HUMPHREY ROAD DITCH CARROLL TWP. SEC. 3-33-34 1962

Ditch Book 140 - Pg. 18-21

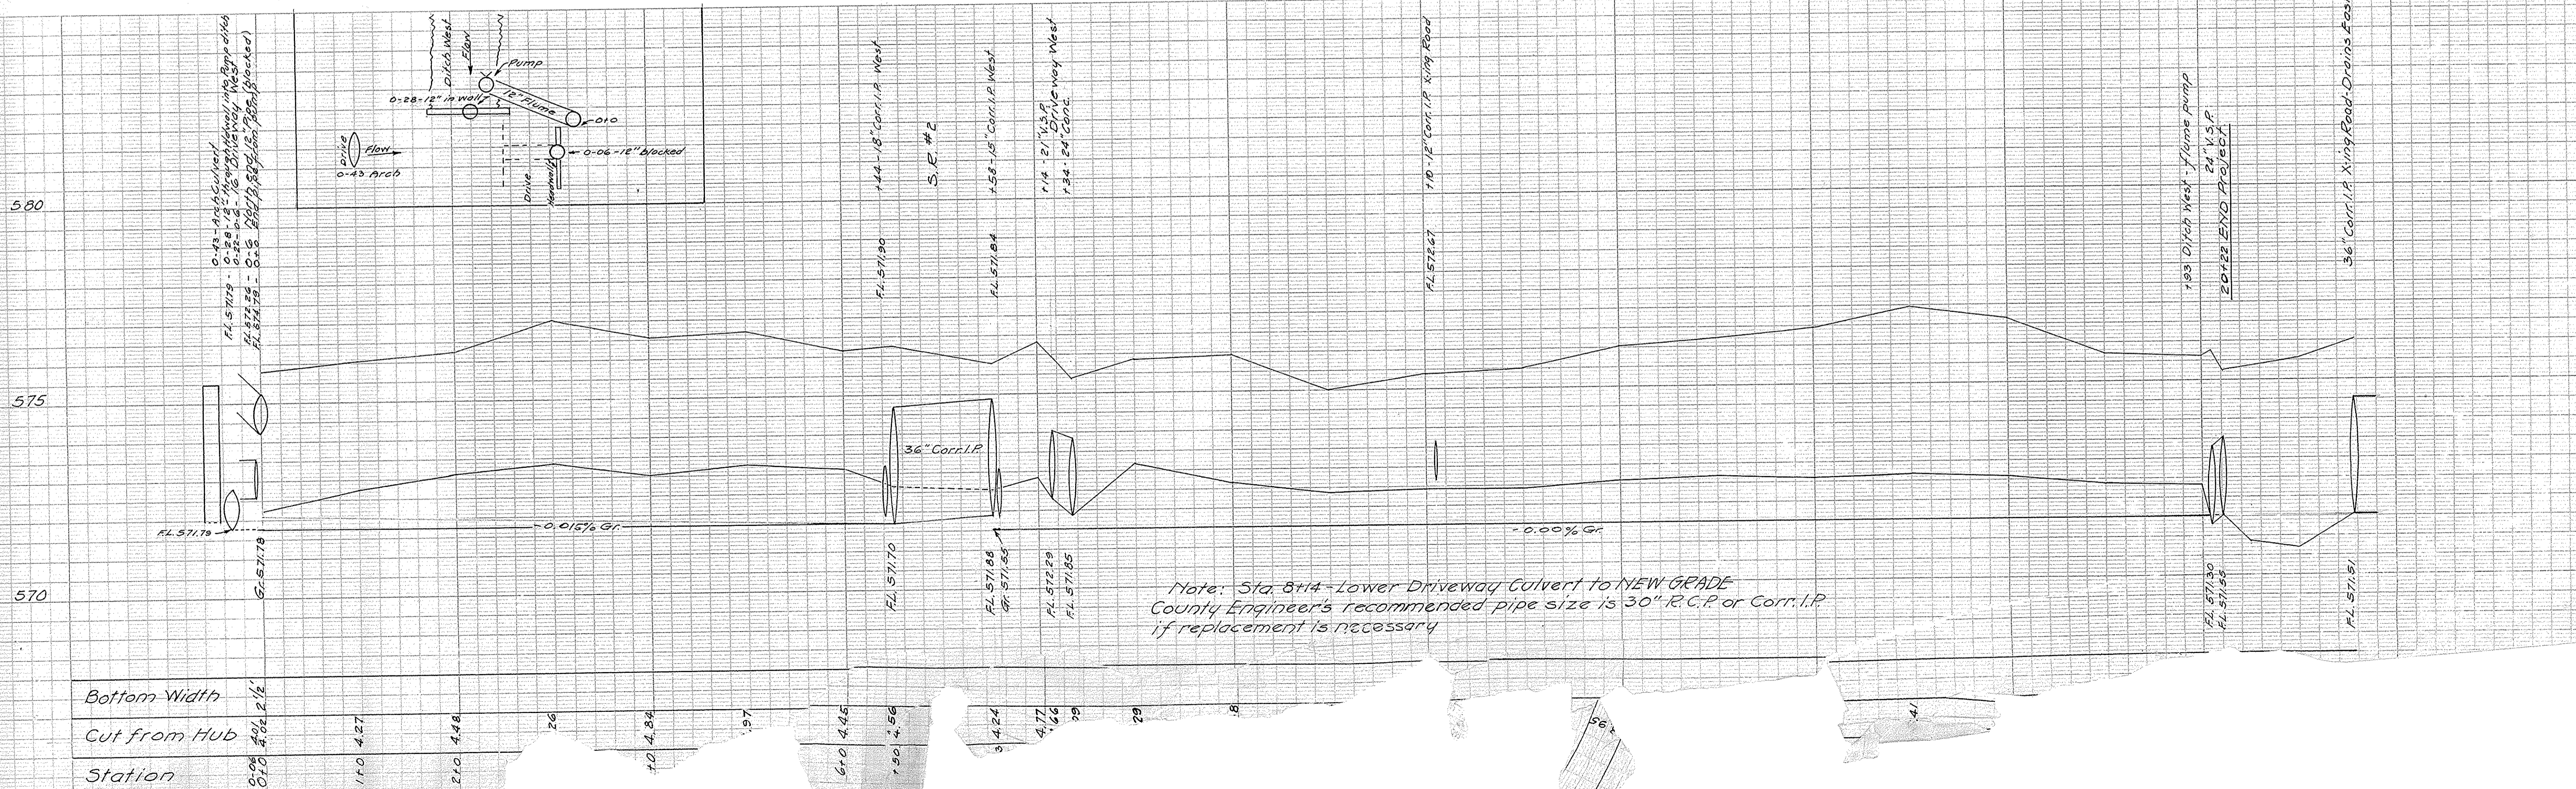

Bottom Width	Cut from Hub	Station
2 1/2'	4.27	0+00
	4.48	1+00
		2+00
		3+00
		4+00
		5+00
		6+00
		7+00
		8+00
		9+00
		10+00