
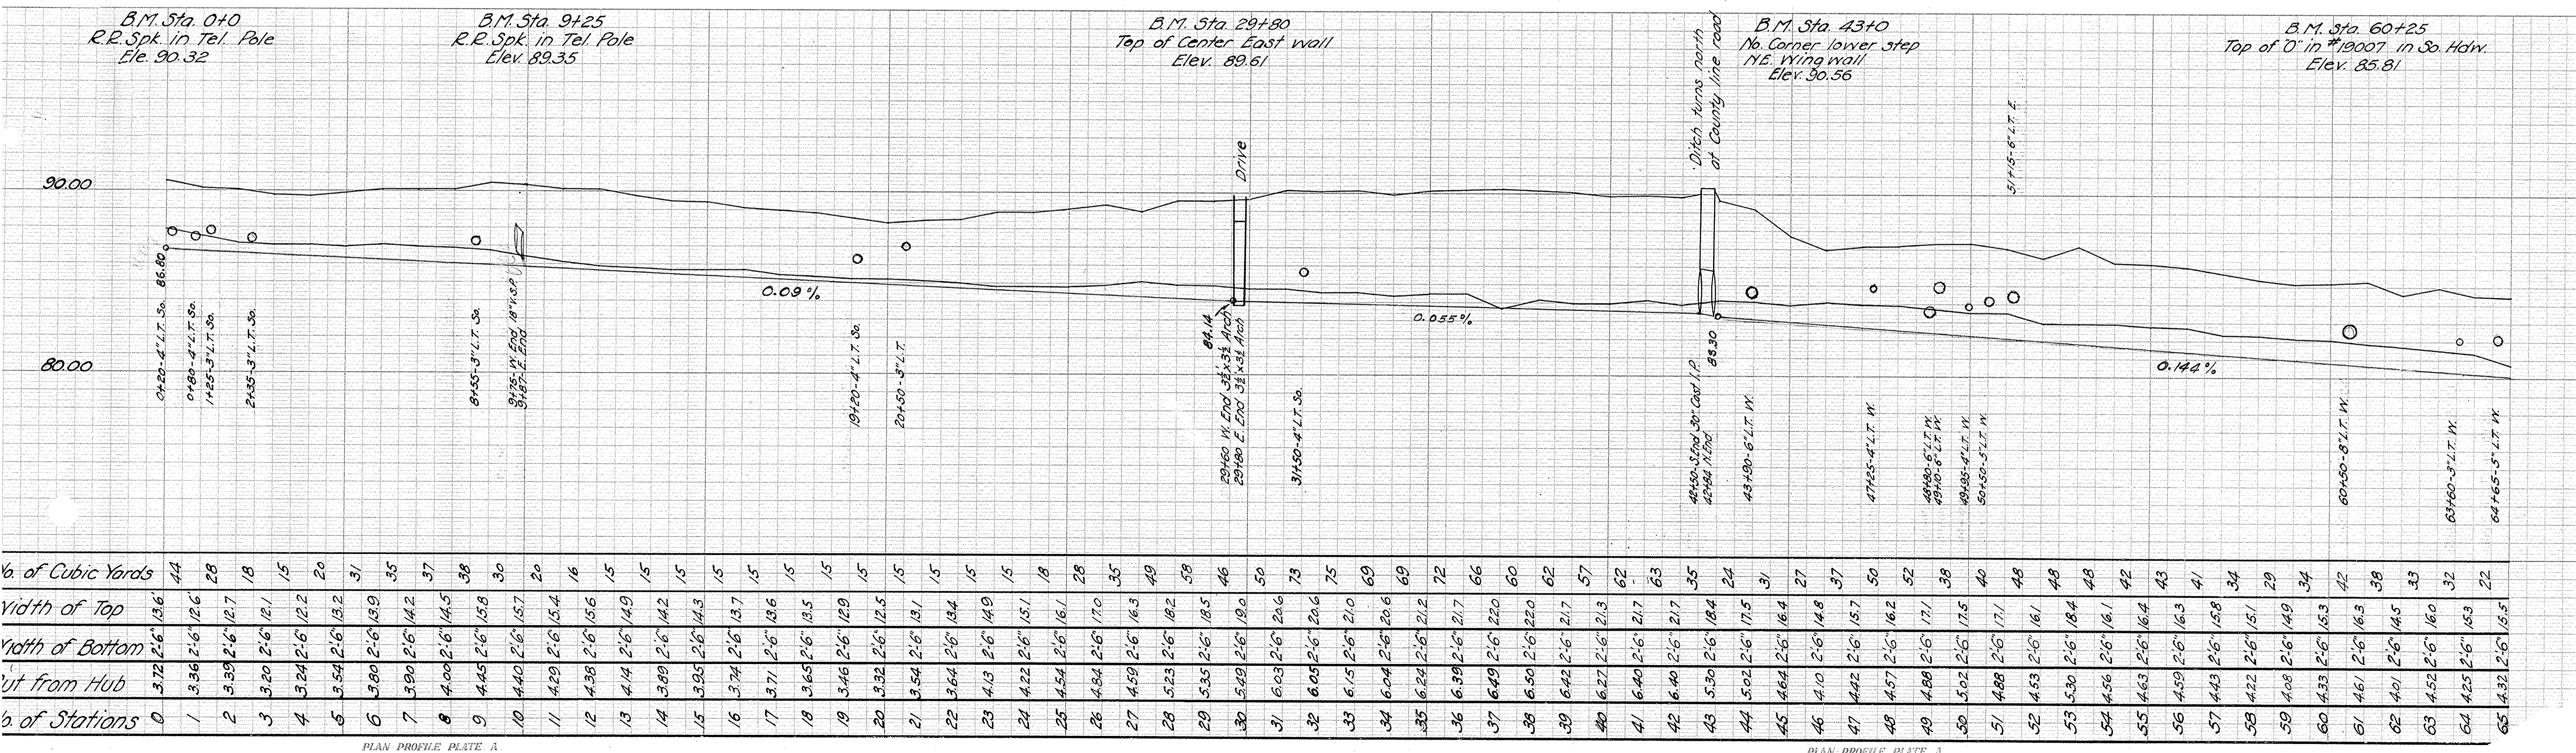


JOHN BLAUSEY DITCH

WOOD-OTTAWA COUNTIES

1940


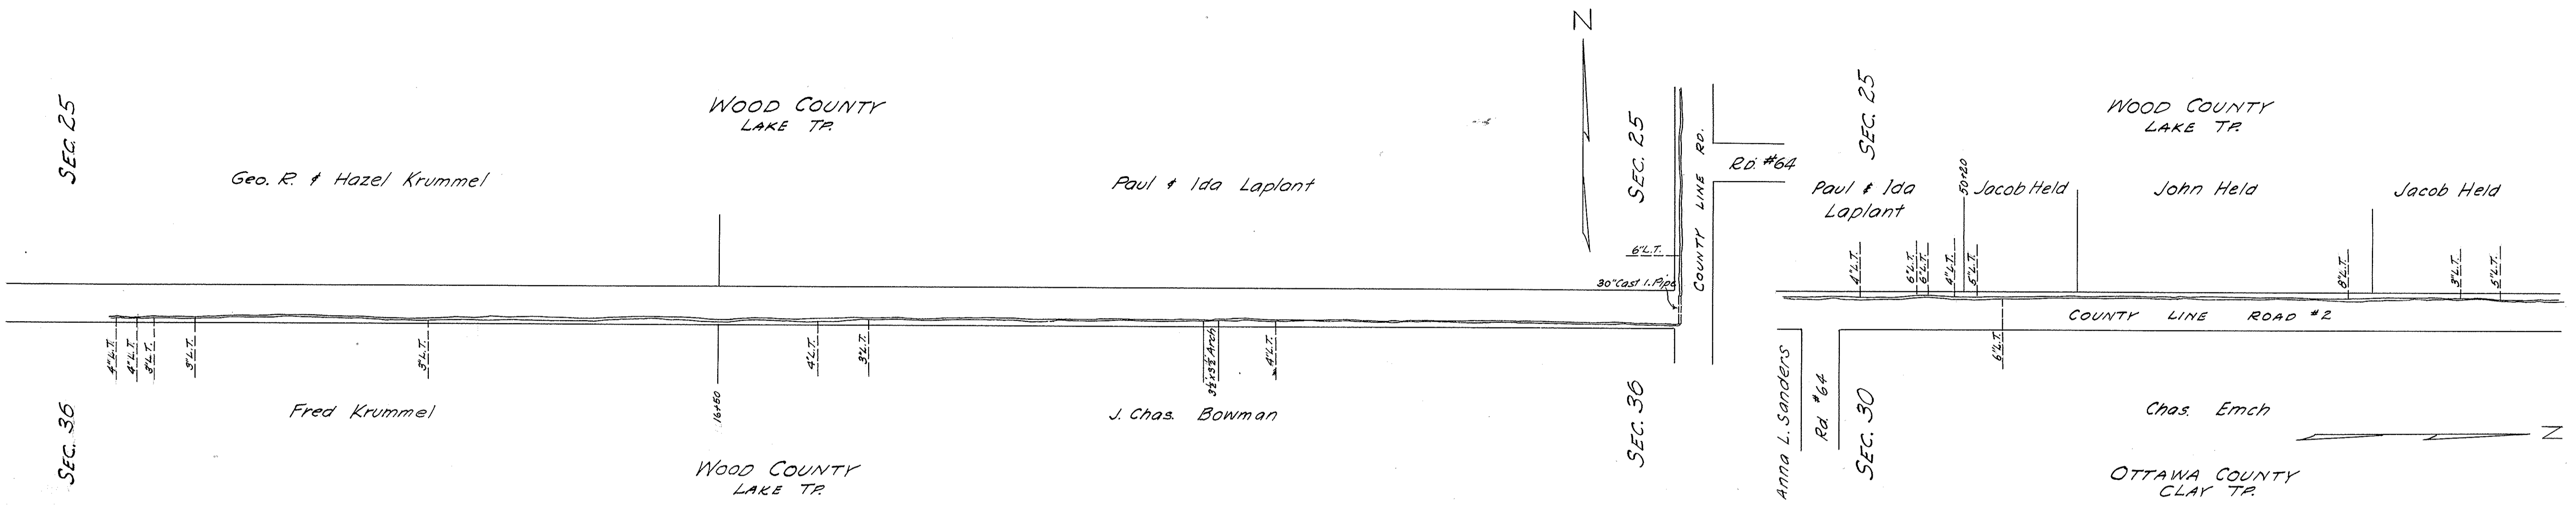


Sta. of Stations	Cut from Hub	Width of Bottom	Width of Top	Va. of Cubic Yards
0	3.72	2'-6"	13'-6"	44
1	3.56	2'-6"	12'-6"	28
2	3.39	2'-6"	12'-7"	18
3	3.20	2'-6"	12'-1"	15
4	3.24	2'-6"	12'-2"	20
5	3.54	2'-6"	13'-2"	31
6	3.80	2'-6"	13'-9"	35
7	3.90	2'-6"	14'-2"	37
8	4.00	2'-6"	14'-5"	38
9	4.45	2'-6"	15'-8"	30
10	4.40	2'-6"	15'-7"	20
11	4.29	2'-6"	15'-4"	16
12	4.38	2'-6"	15'-6"	15
13	4.14	2'-6"	14'-9"	15
14	3.89	2'-6"	14'-2"	15
15	3.95	2'-6"	14'-3"	15
16	3.74	2'-6"	13'-7"	15
17	3.71	2'-6"	13'-6"	15
18	3.65	2'-6"	13'-5"	15
19	3.46	2'-6"	12'-9"	15
20	3.32	2'-6"	12'-5"	15
21	3.54	2'-6"	13'-1"	15
22	3.64	2'-6"	13'-4"	15
23	4.13	2'-6"	14'-9"	15
24	4.22	2'-6"	15'-1"	18
25	4.54	2'-6"	16'-1"	28
26	4.84	2'-6"	17'-0"	35
27	4.59	2'-6"	16'-3"	49
28	5.23	2'-6"	18'-2"	58
29	5.35	2'-6"	18'-5"	46
30	5.49	2'-6"	19'-0"	50
31	6.03	2'-6"	20'-6"	73
32	6.05	2'-6"	20'-6"	75
33	6.15	2'-6"	21'-0"	69
34	6.04	2'-6"	20'-6"	69
35	6.24	2'-6"	21'-2"	72
36	6.39	2'-6"	21'-7"	66
37	6.49	2'-6"	22'-0"	60
38	6.50	2'-6"	22'-0"	62
39	6.42	2'-6"	21'-7"	57
40	6.27	2'-6"	21'-3"	62
41	6.40	2'-6"	21'-7"	63
42	6.40	2'-6"	21'-7"	35
43	5.30	2'-6"	18'-4"	24
44	5.02	2'-6"	17'-5"	31
45	4.64	2'-6"	16'-4"	27
46	4.10	2'-6"	14'-8"	37
47	4.42	2'-6"	15'-7"	50
48	4.57	2'-6"	16'-2"	52
49	4.88	2'-6"	17'-1"	38
50	5.02	2'-6"	17'-5"	40
51	4.88	2'-6"	17'-1"	48
52	4.53	2'-6"	16'-1"	48
53	5.30	2'-6"	18'-4"	48
54	4.56	2'-6"	16'-1"	42
55	4.63	2'-6"	16'-4"	43
56	4.59	2'-6"	16'-3"	41
57	4.43	2'-6"	15'-8"	34
58	4.22	2'-6"	15'-1"	29
59	4.08	2'-6"	14'-9"	34
60	4.33	2'-6"	15'-3"	42
61	4.61	2'-6"	16'-3"	38
62	4.01	2'-6"	14'-5"	33
63	4.52	2'-6"	16'-0"	32
64	4.25	2'-6"	15'-3"	22
65	4.32	2'-6"	15'-5"	

PLAN PROFILE PLATE A

PLAN PROFILE PLATE A

JOHN BLAUSEY DITCH
WOOD-OTTAWA COUNTIES
1940

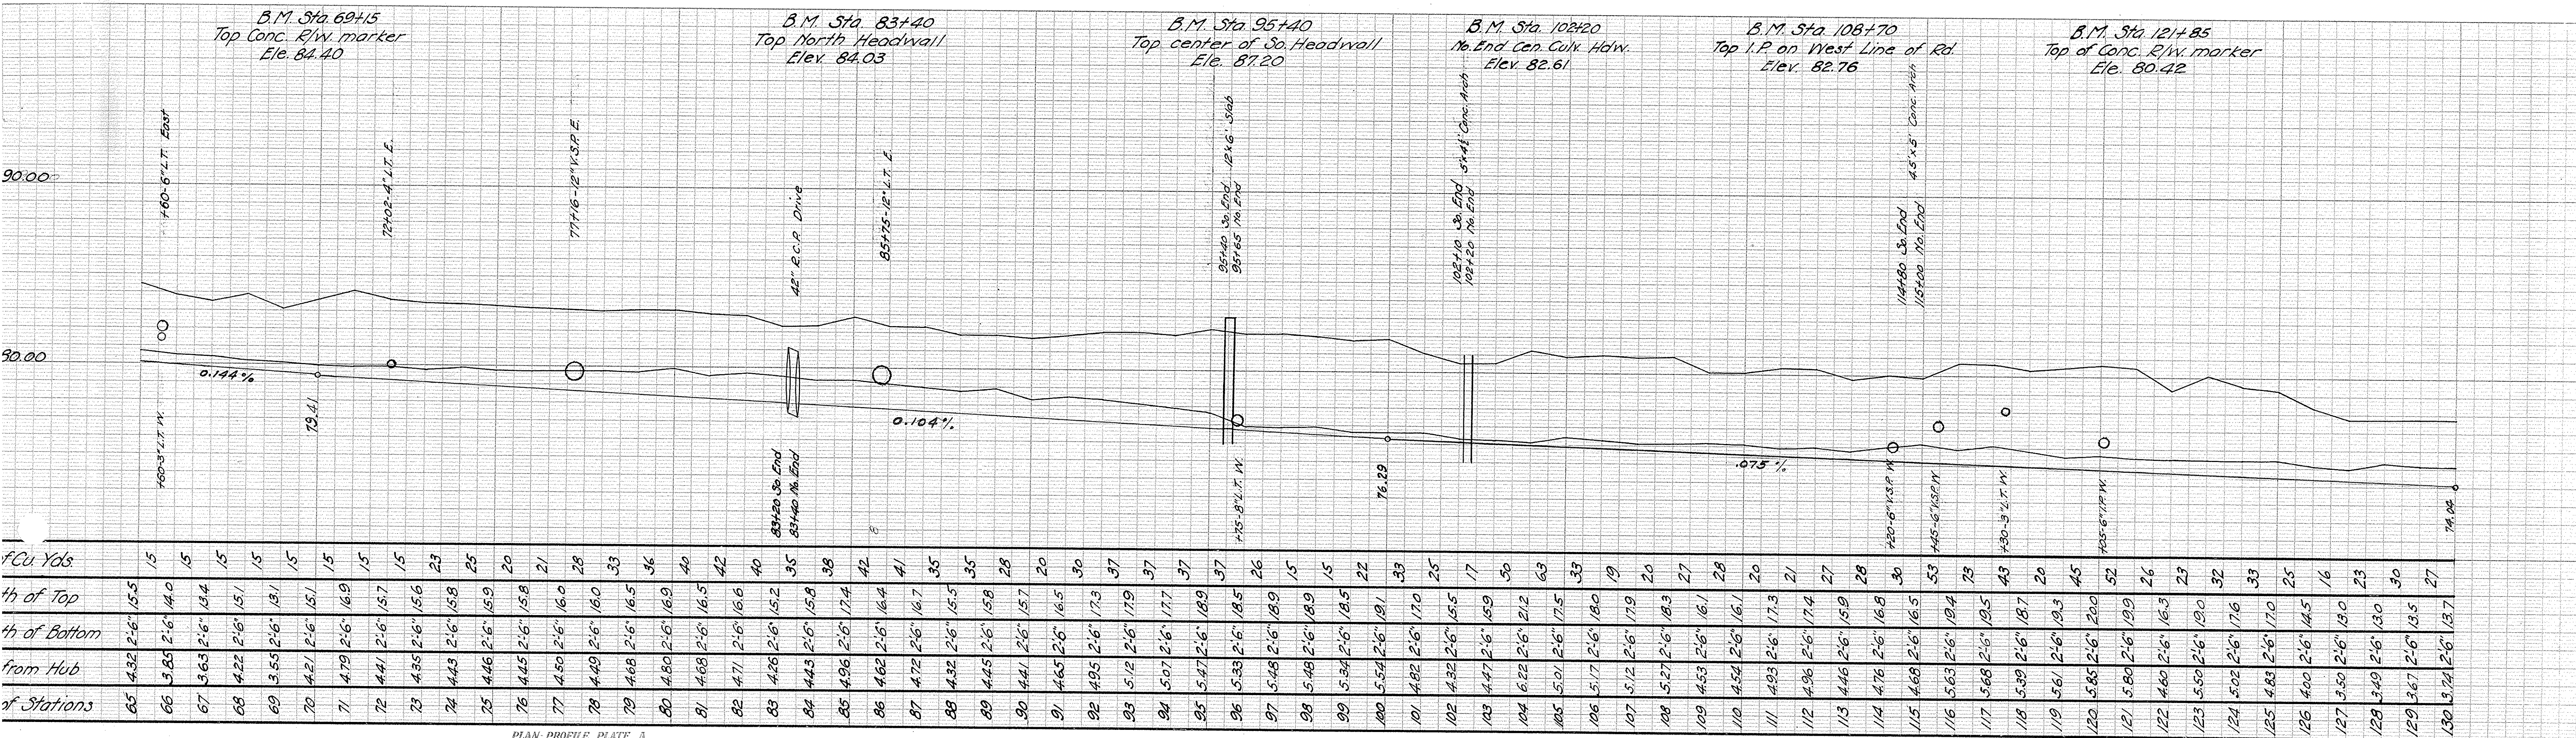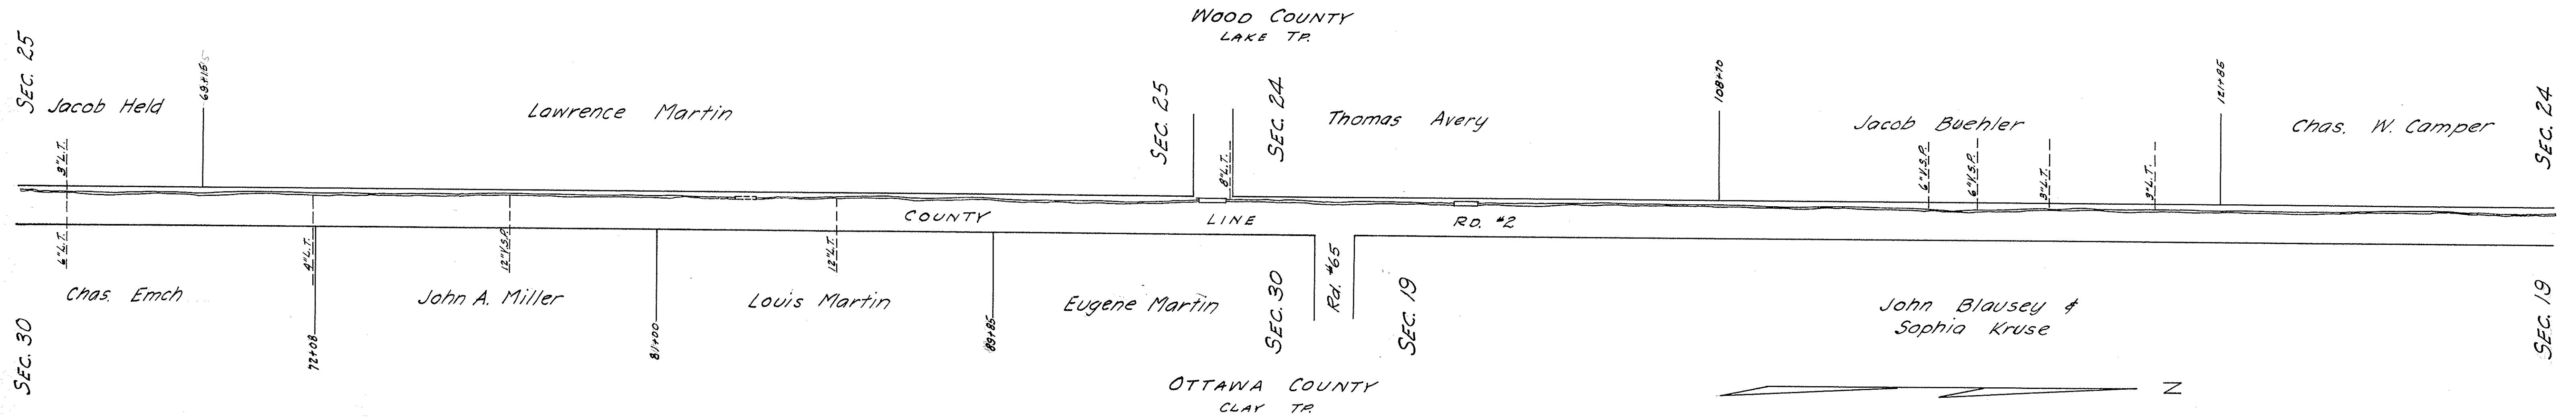



PLAN PROFILE PLATE A

PLAN PROFILE PLATE A

JOHN BLAUSEY DITCH

WOOD-OTTAWA COUNTIES

1940

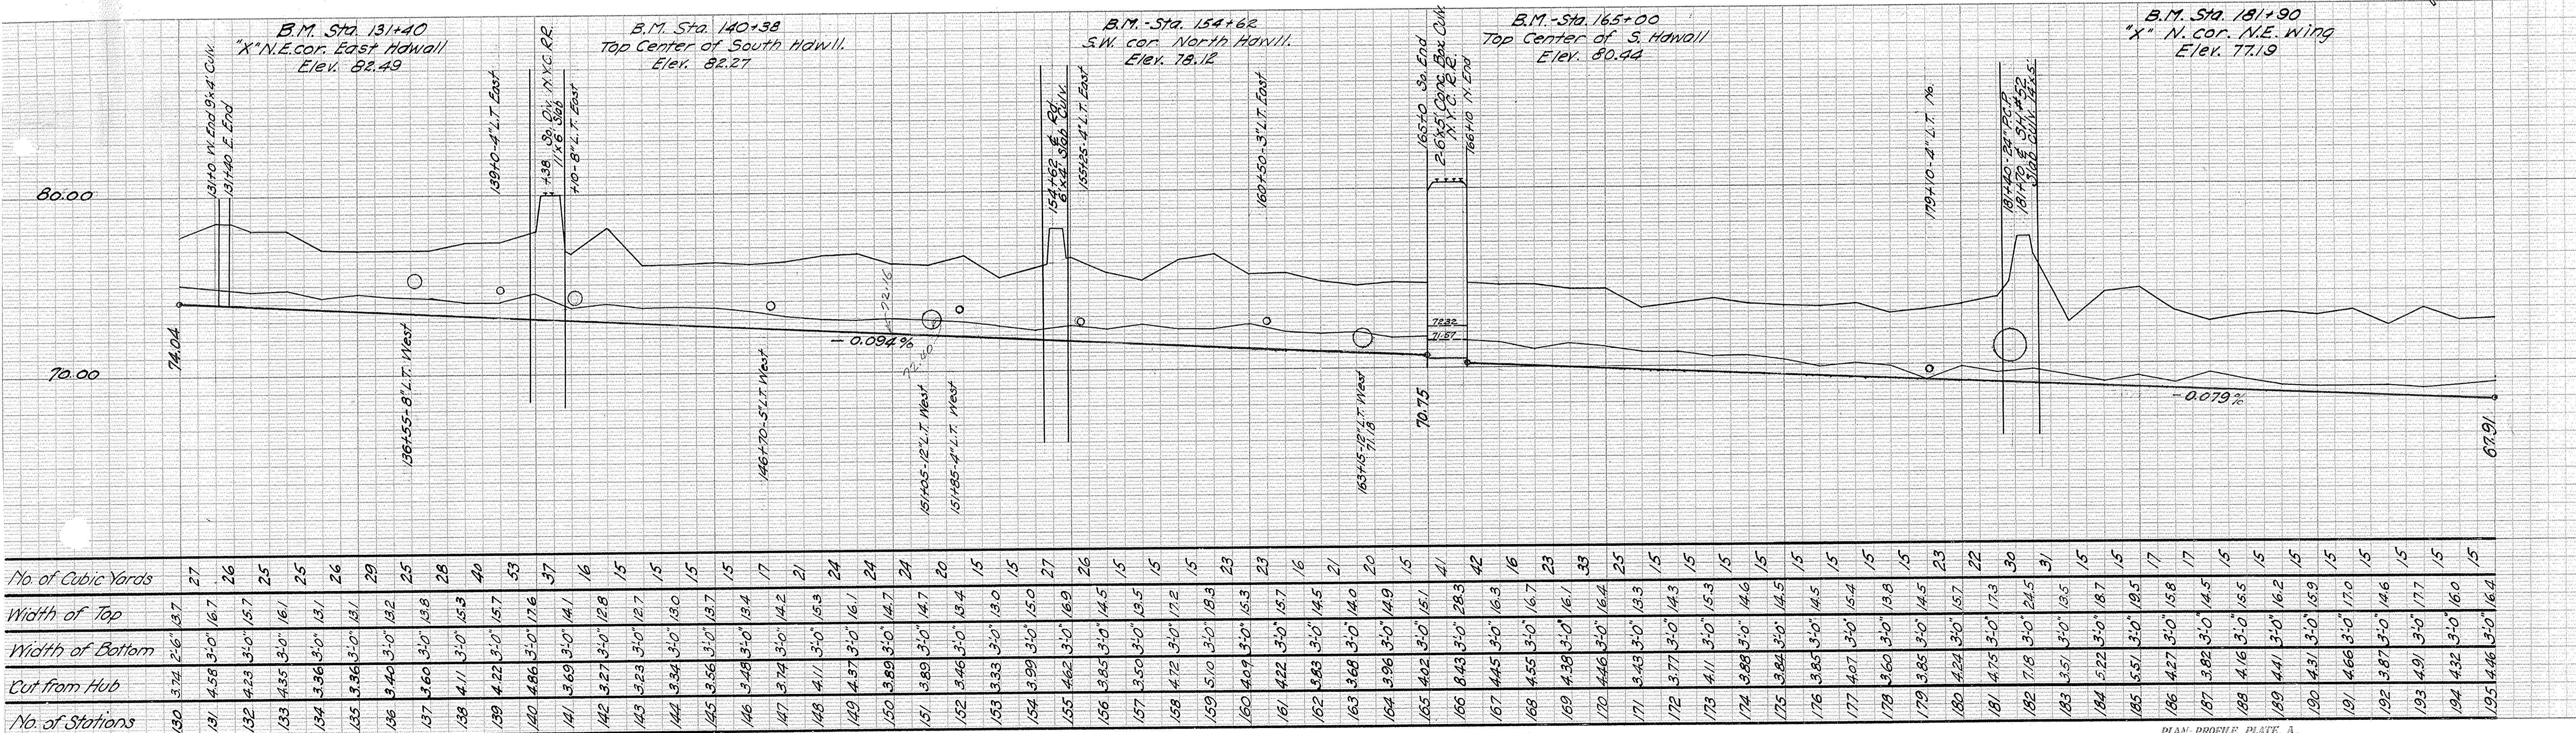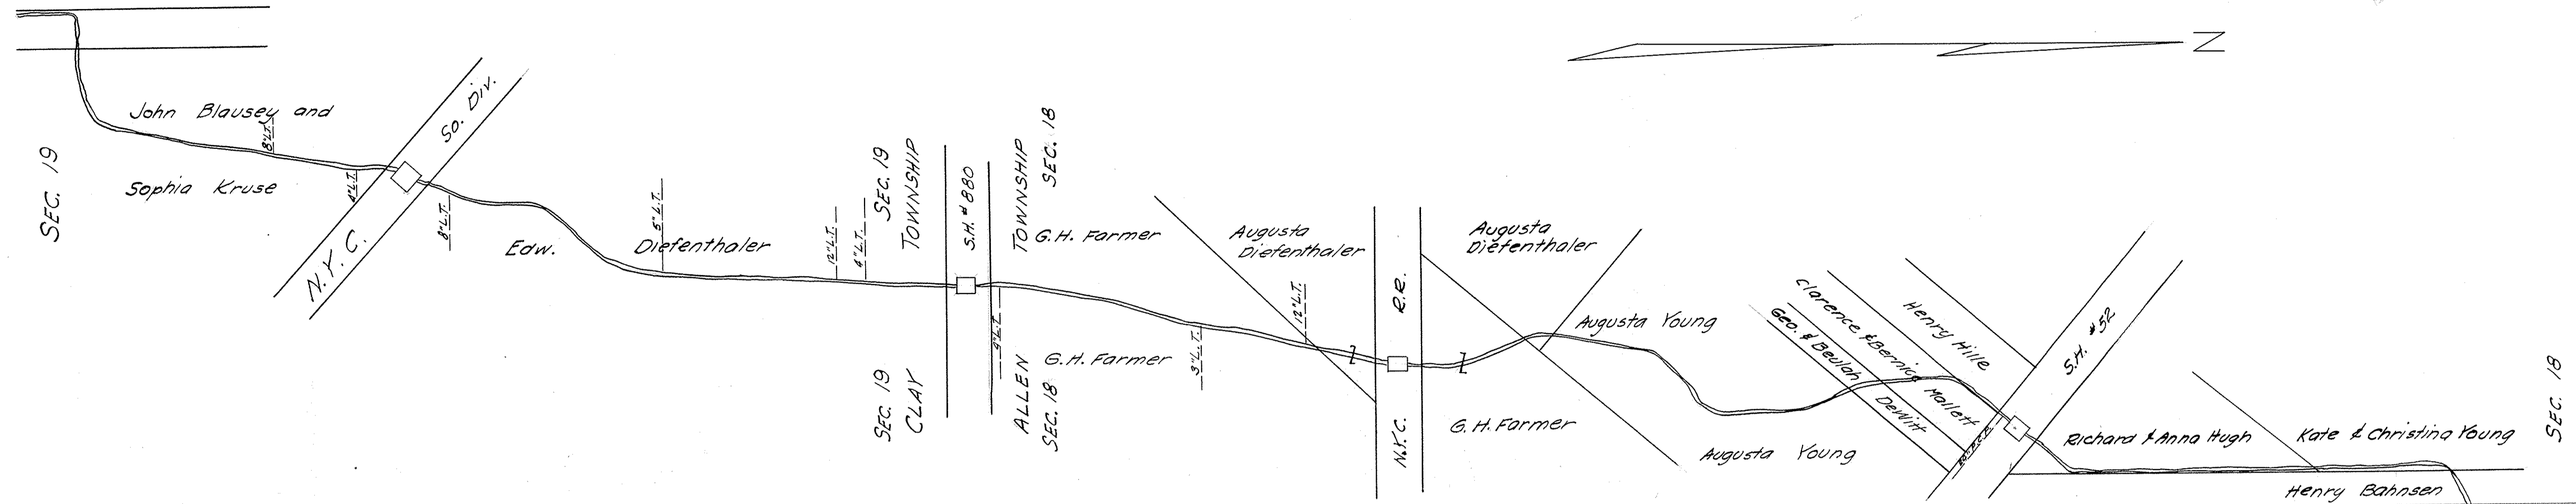

JOHN BLAUSEY DITCH

WOOD-OTTAWA COUNTIES

1940

