

JOHN BLAUSEY JOINT COUNTY DITCH

MAINTENANCE PROJECT 2018



OTTAWA COUNTY

CLAY TWP
SEC 19, 30, 31

ALLEN TWP
SEC. 7, 18

WOOD COUNTY

LAKE TWP
SEC 24, 25, 36

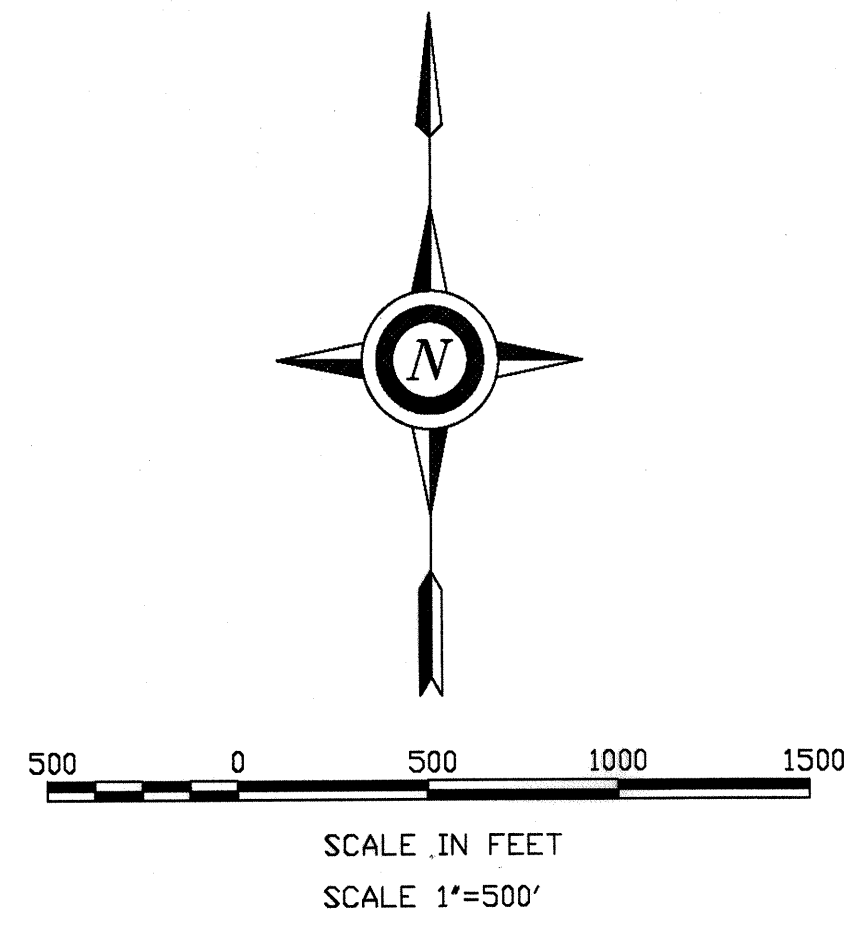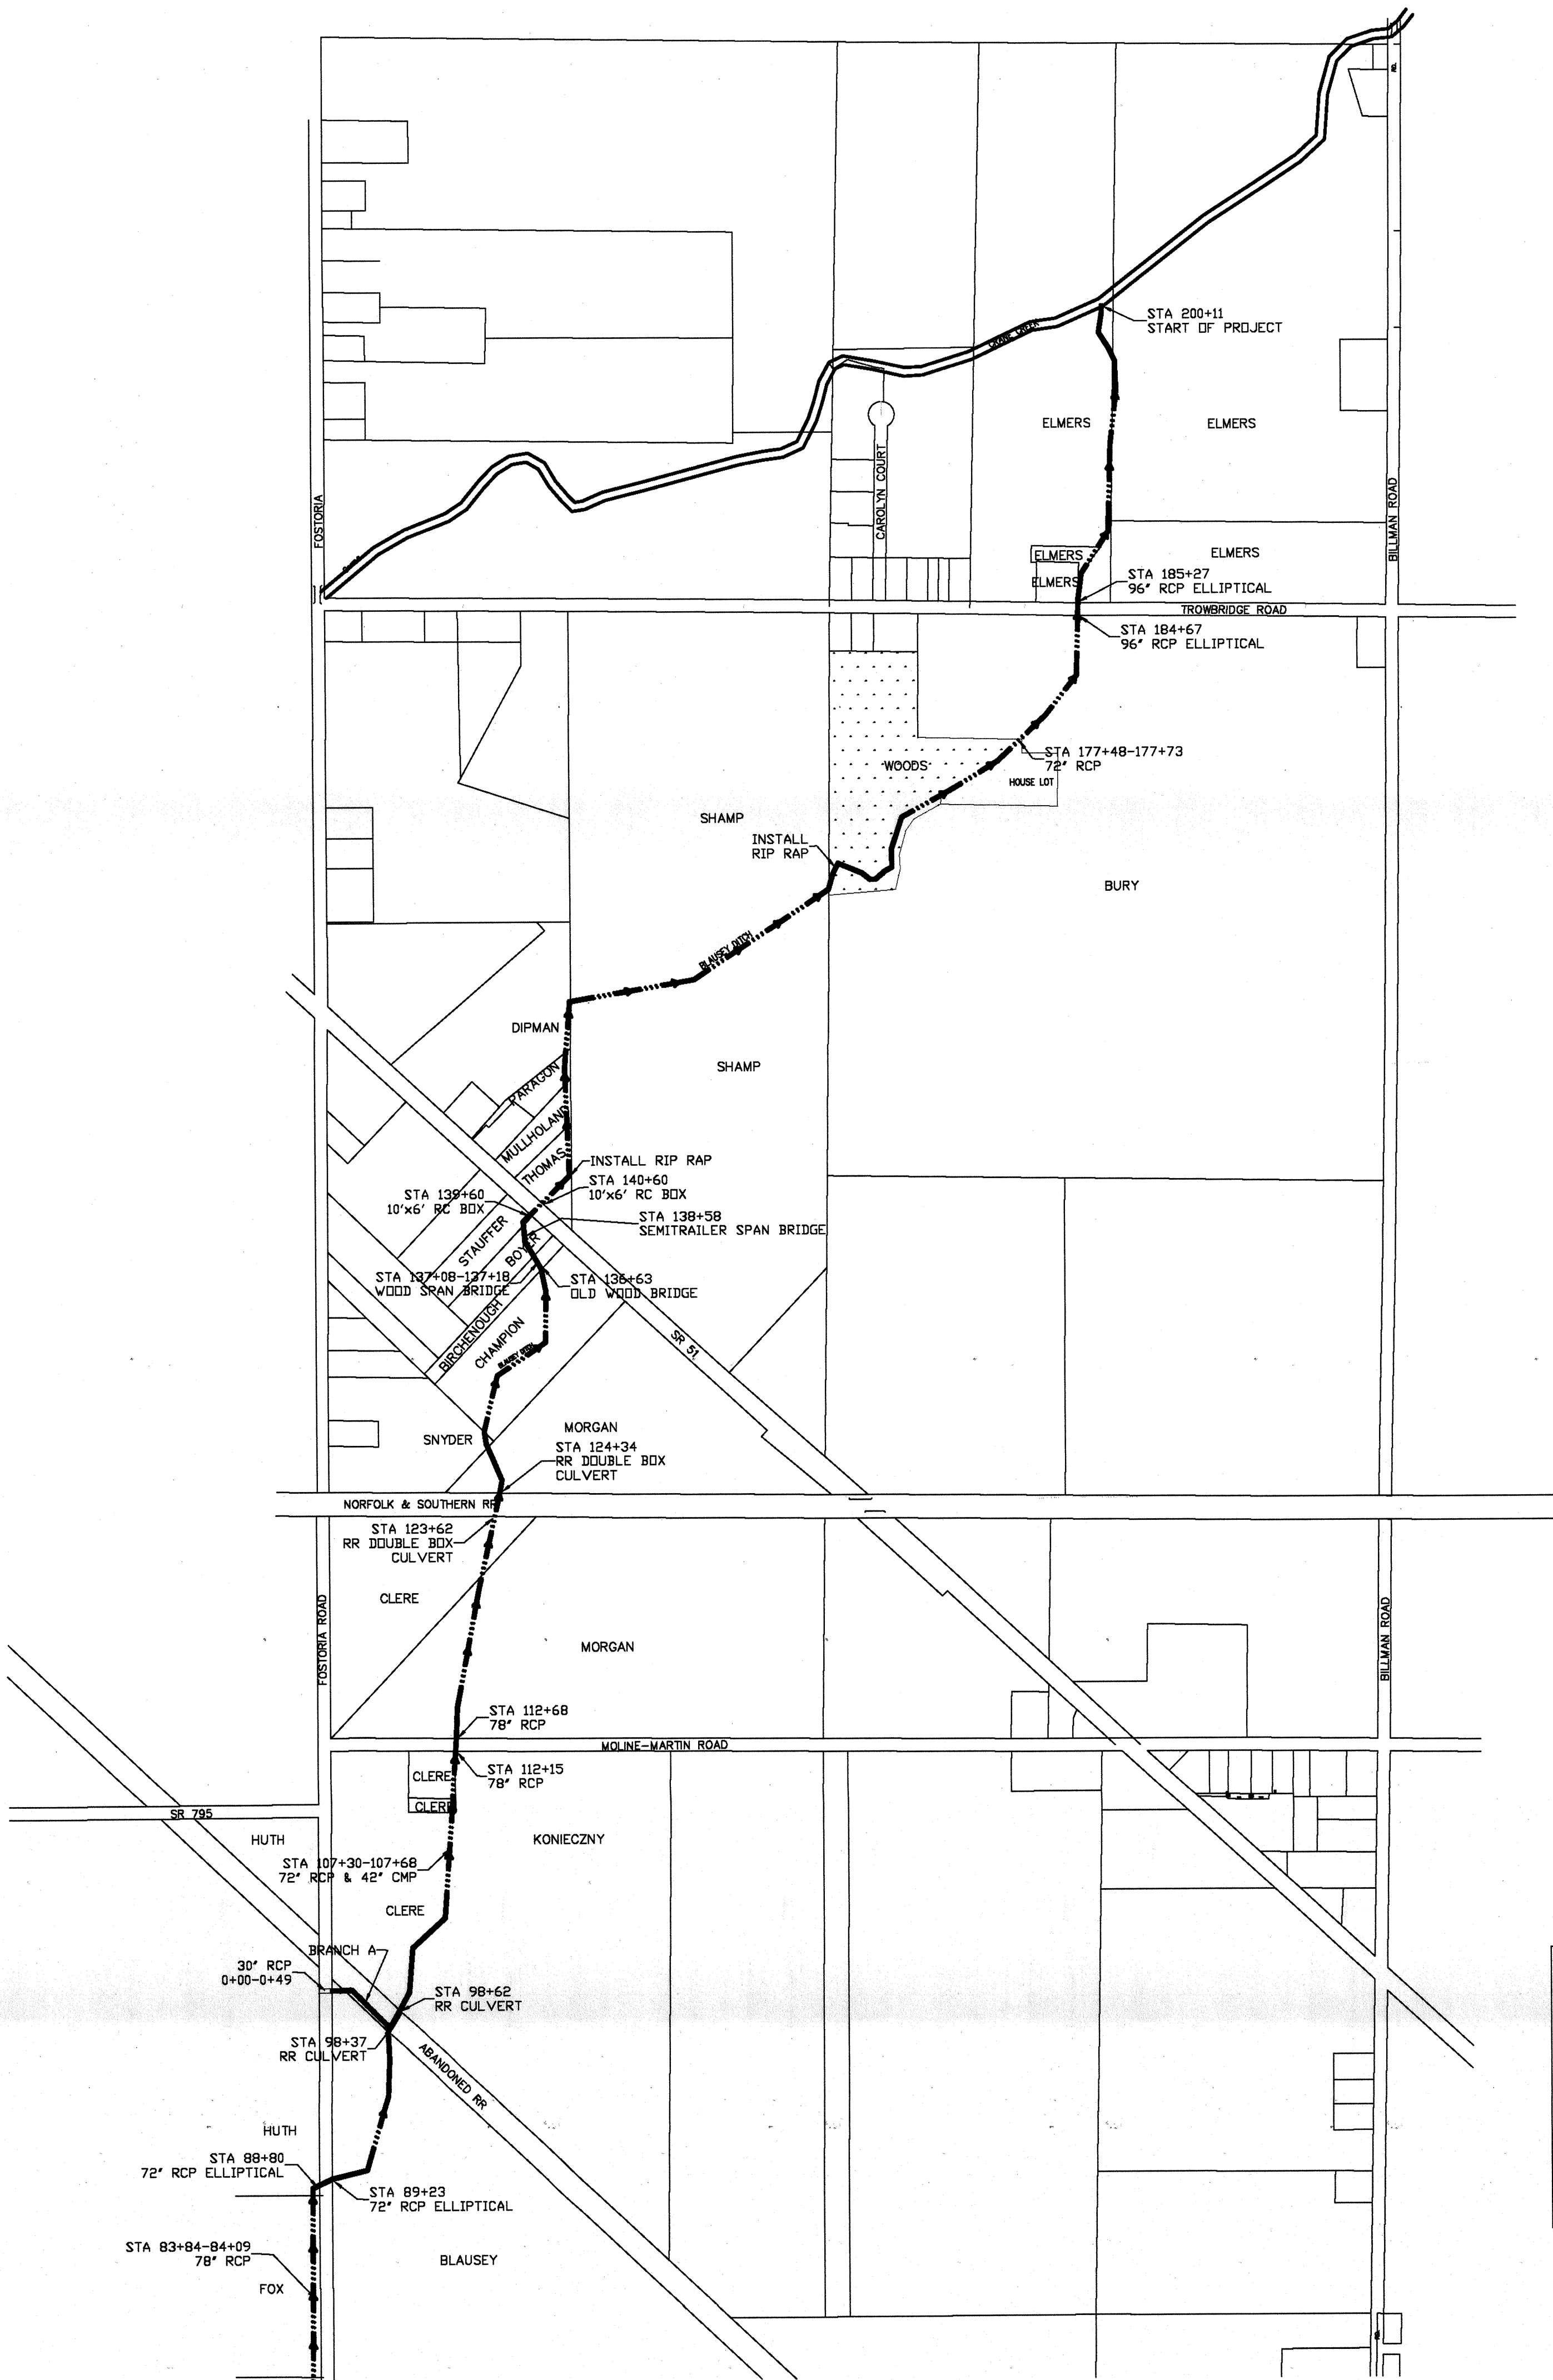

NOTE TO EXCAVATOR

Excavator must notify all utilities at least 48 hours and not more than 10 days prior to the planned commencement of excavation.

1. OUPS member utilities will be contacted by calling oups (1-800-362-2764 or 811)
2. Each Limited Basis Participant and the Ohio Oil and Gas Producers Underground Protection Service (1-800-925-0988) will be contacted by the excavator using the telephone number provided.

**2 WORKING DAYS - 2 CALLS
BEFORE YOU DIG**


CALL TOLL FREE **800-362-2764** or **811**

OHIO UTILITIES PROTECTION SERVICE



CALL TOLL FREE **800-925-0988**

Ohio Oil and Gas Producers Underground Protection Service (OUPS)

I HEREBY APPROVE THESE PLANS.

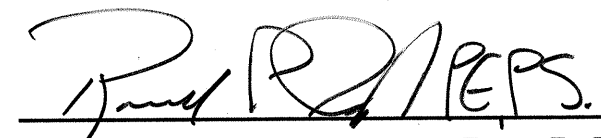
 RONALD P. LAJTI, JR., P.E., P.S.
 OTTAWA COUNTY ENGINEER

4/29/18
 DATE


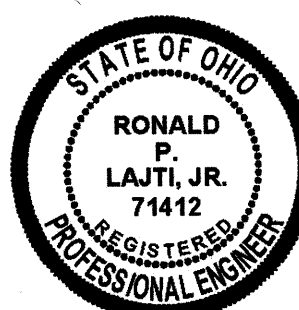



mgargac 4/26/2018 11:30 AM\ohn Blausey Joint County Ditch Coversheet.dwg

Sheet 1 of 9 DRAWING NUMBER CAD FILE 1.D	JOHN BLAUSEY JOINT COUNTY DITCH	Designed <u>MICHAEL GARGAC</u> 11/2017 Drawn <u>MICHAEL GARGAC</u> 11/2017 Redlined _____ Checked _____	DATE _____ Approved _____ Title _____ Construction Approved _____ Title _____
	OTTAWA SOIL & WATER CONSERVATION DISTRICT		

JOHN BLAUSEY JOINT COUNTY DITCH

MAINTENANCE PROJECT 2018

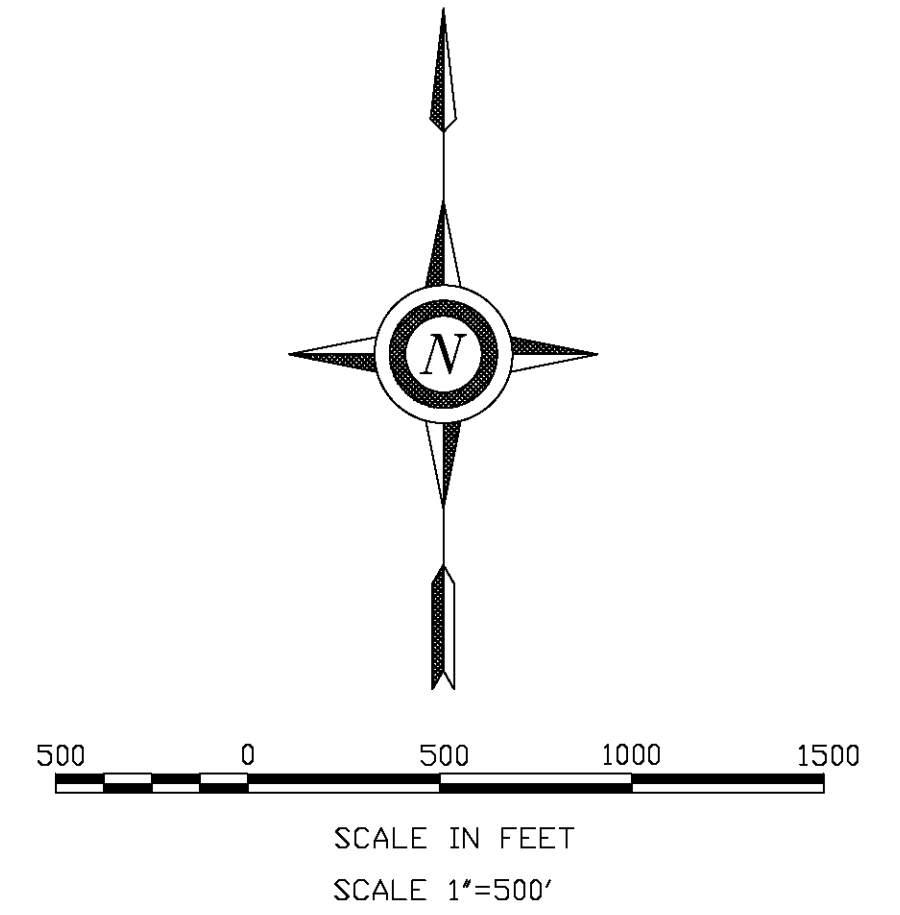
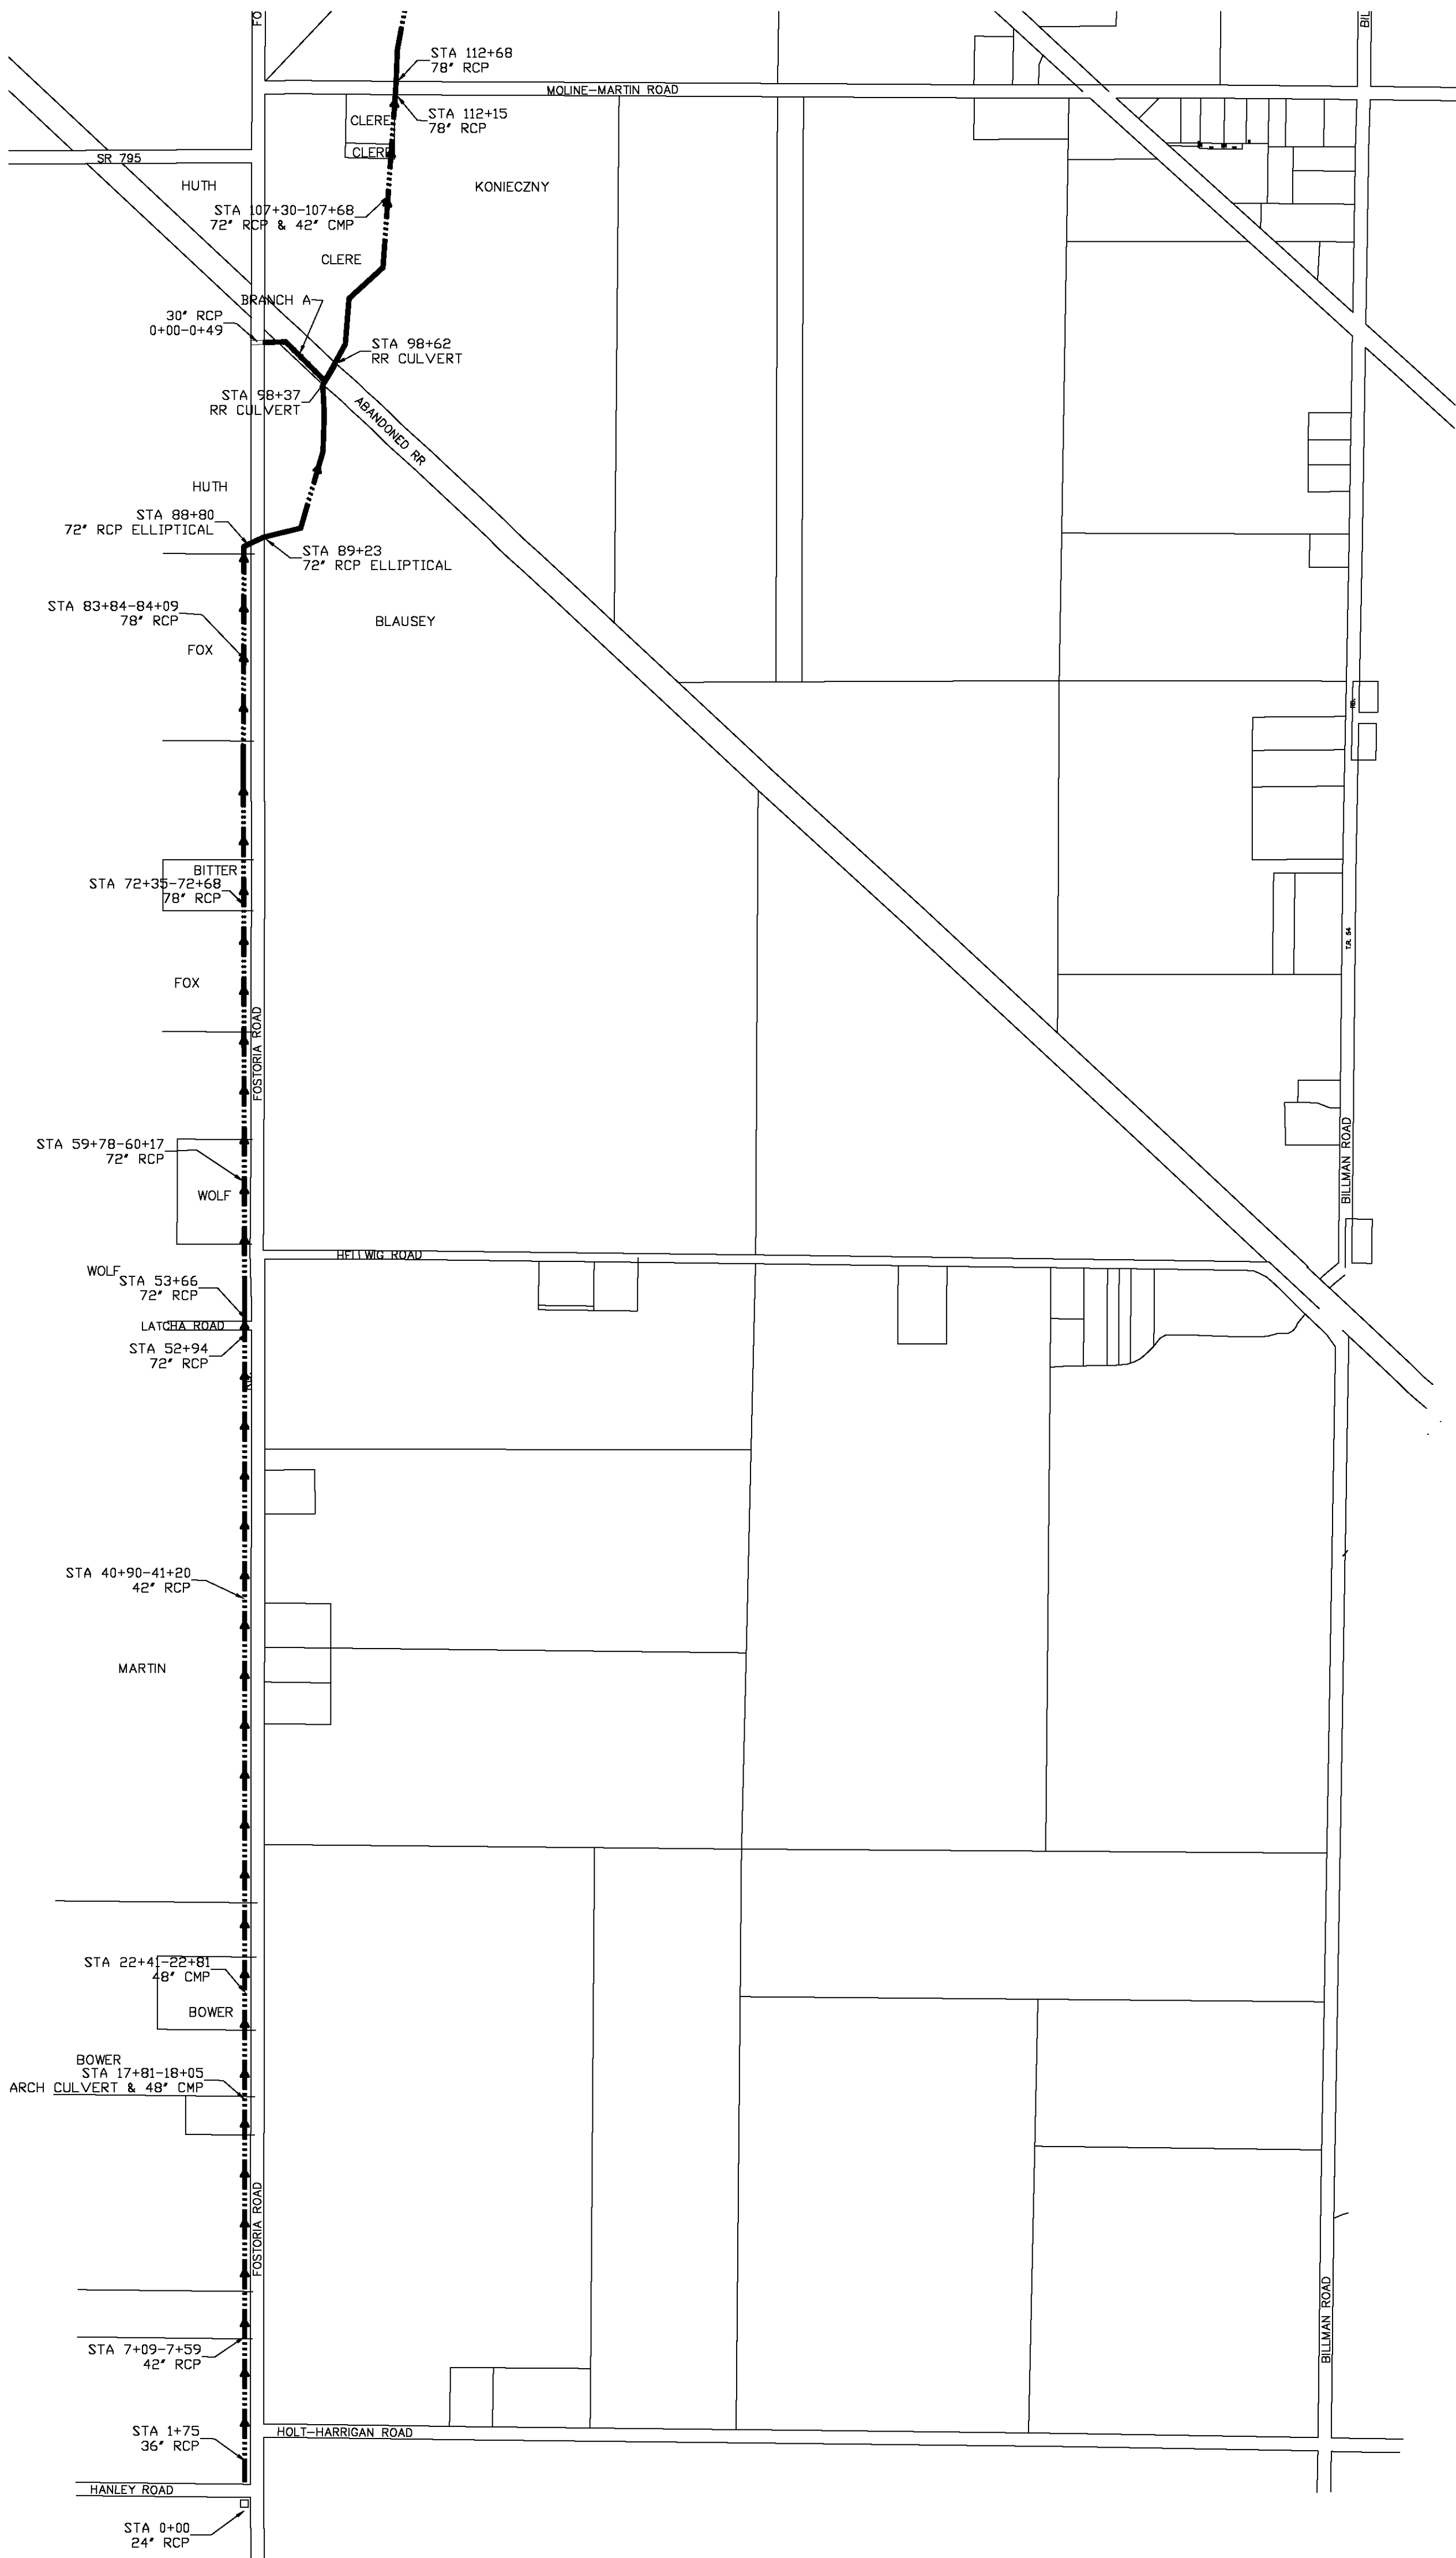


OTTAWA COUNTY
 CLAY TWP
 SEC 19, 30, 31

ALLEN TWP
 SEC. 7, 18

WOOD COUNTY
 LAKE TWP
 SEC 24, 25, 36

CAD FILE I.D. DRAWING NUMBER Sheet 2 of 9	JOHN BLAUSEY JOINT COUNTY DITCH		DATE _____ Designed <u>MICHAEL GARGAC</u> 11/2017	DATE _____ Approved _____
	OTTAWA SOIL & WATER CONSERVATION DISTRICT		Drawn <u>MICHAEL GARGAC</u> 11/2017 Redlined _____ Checked _____	Title _____ Construction Approved _____ Title _____

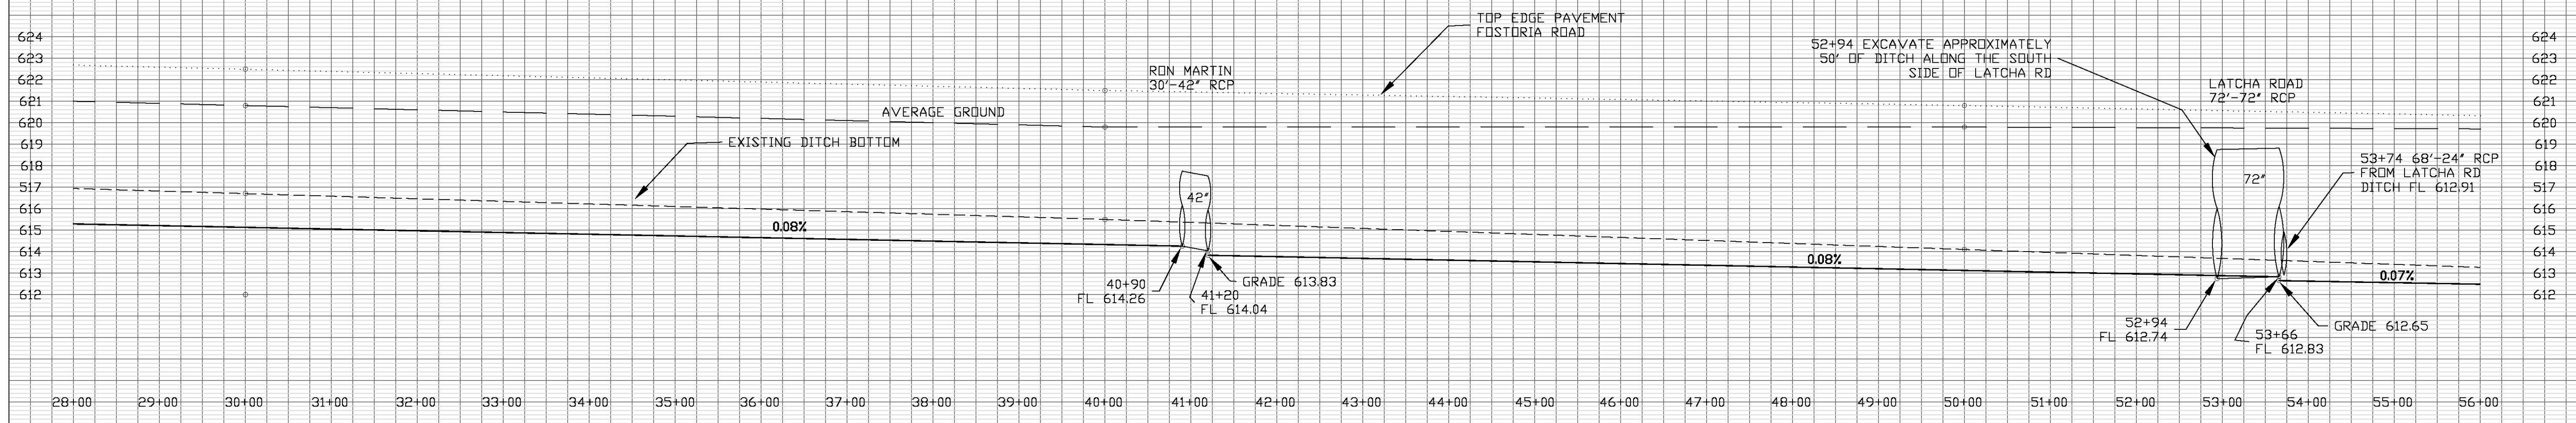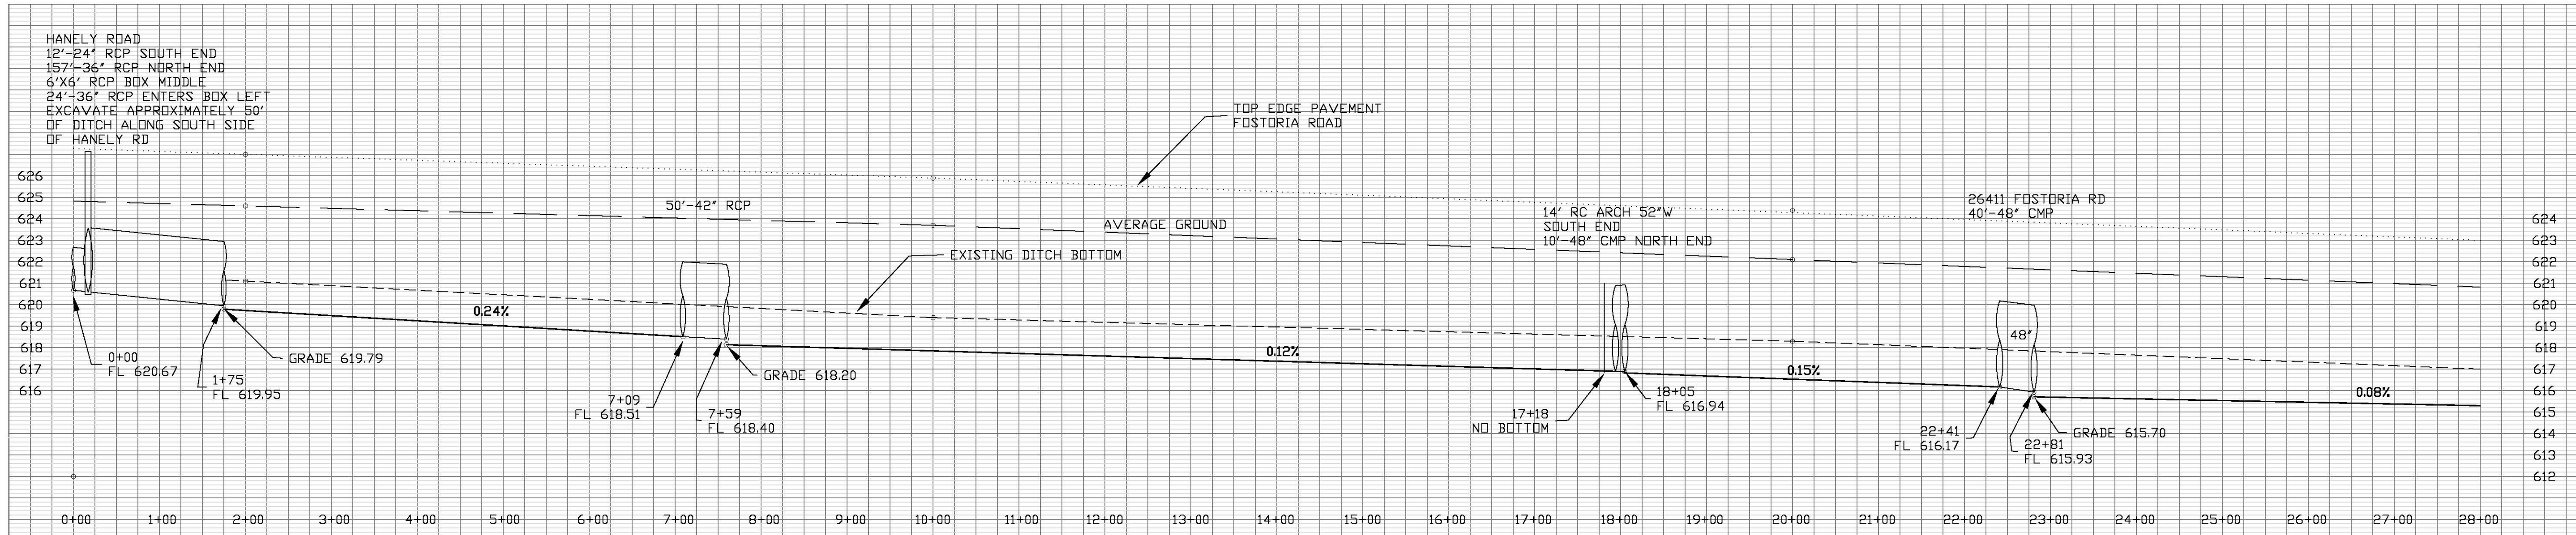




DATE	DESIGNED	DRAWN	TRACED	CHECKED
	MWE GARGAL	MWE GARGAL		
DATE	APPROVED	TITLE	CONST. APPROVED	TITLE
1/2/08				

JOHN BLAUSEY DITCH

OTTAWA SOIL & WATER CONSERVATION DISTRICT

CAD FILE I.D.
4/3/2008 10:17 PM
John Blausey Profile PG Idwg
DRAWING NUMBER



Sheet 3 of 9

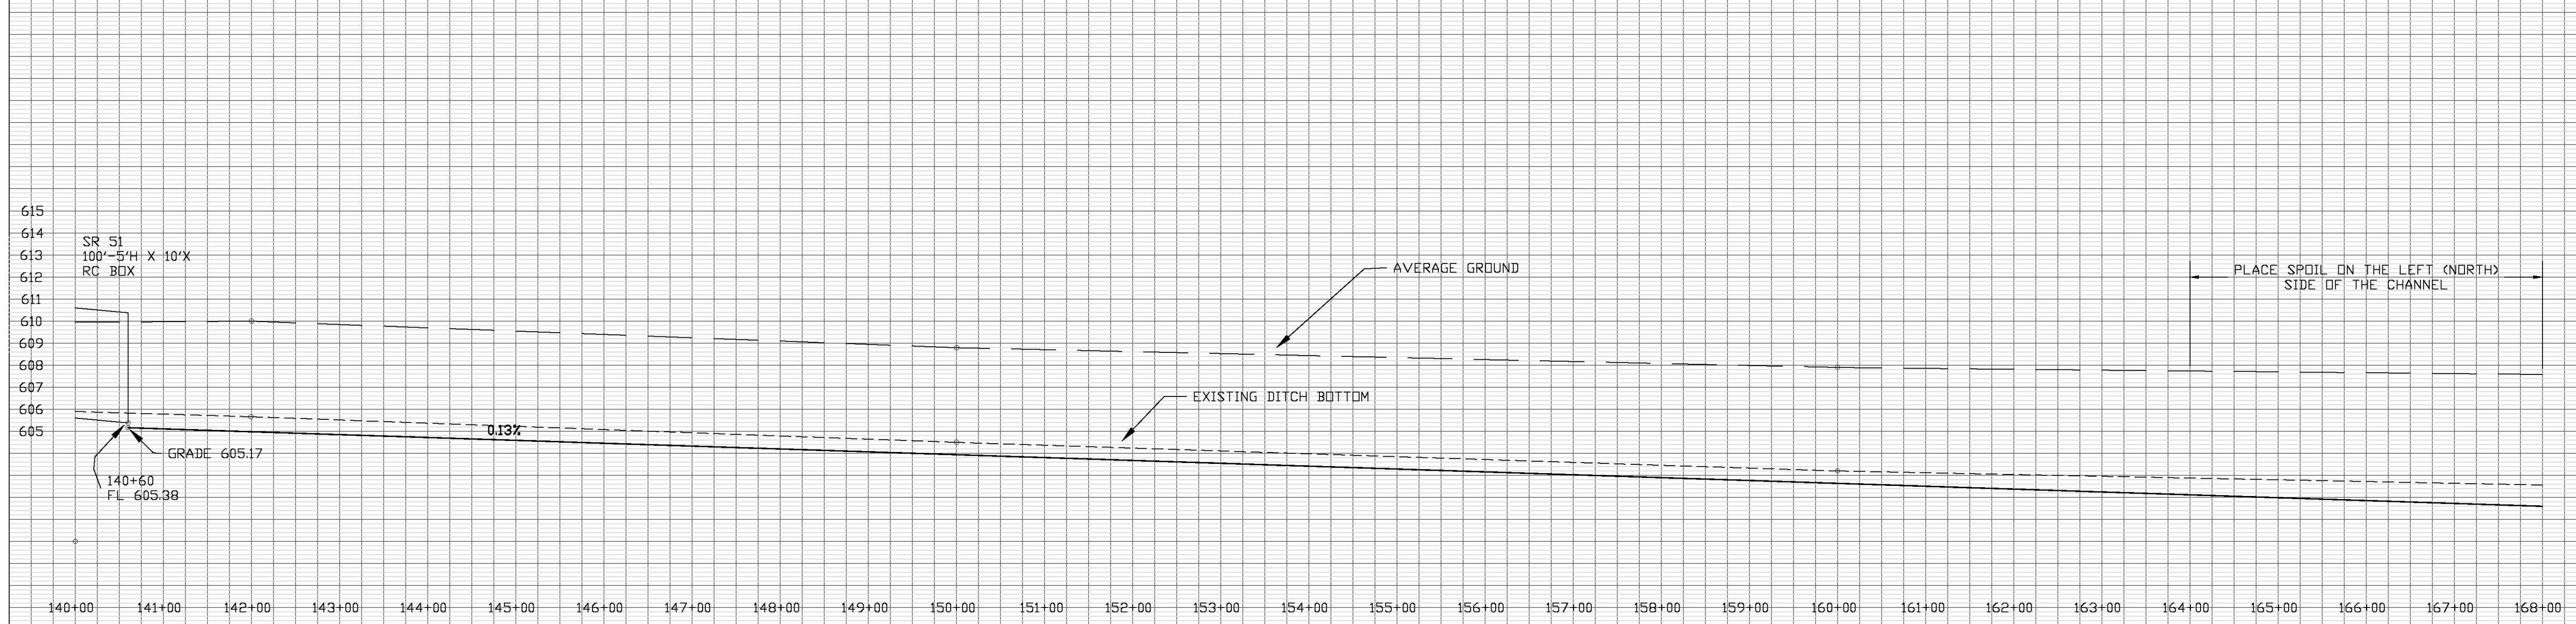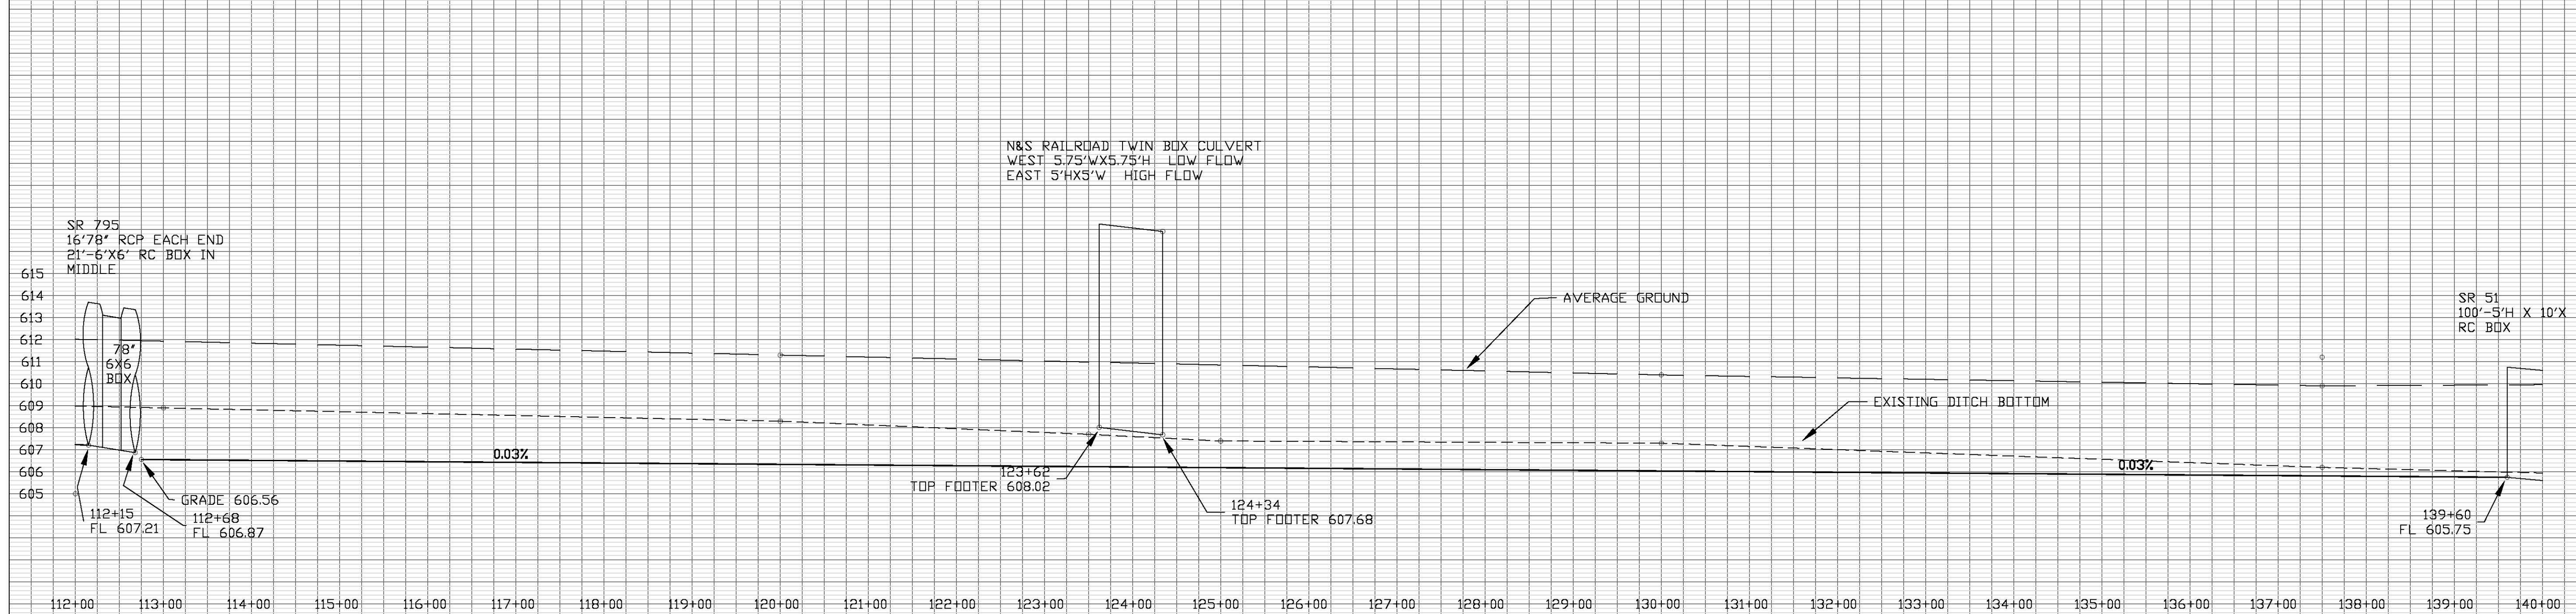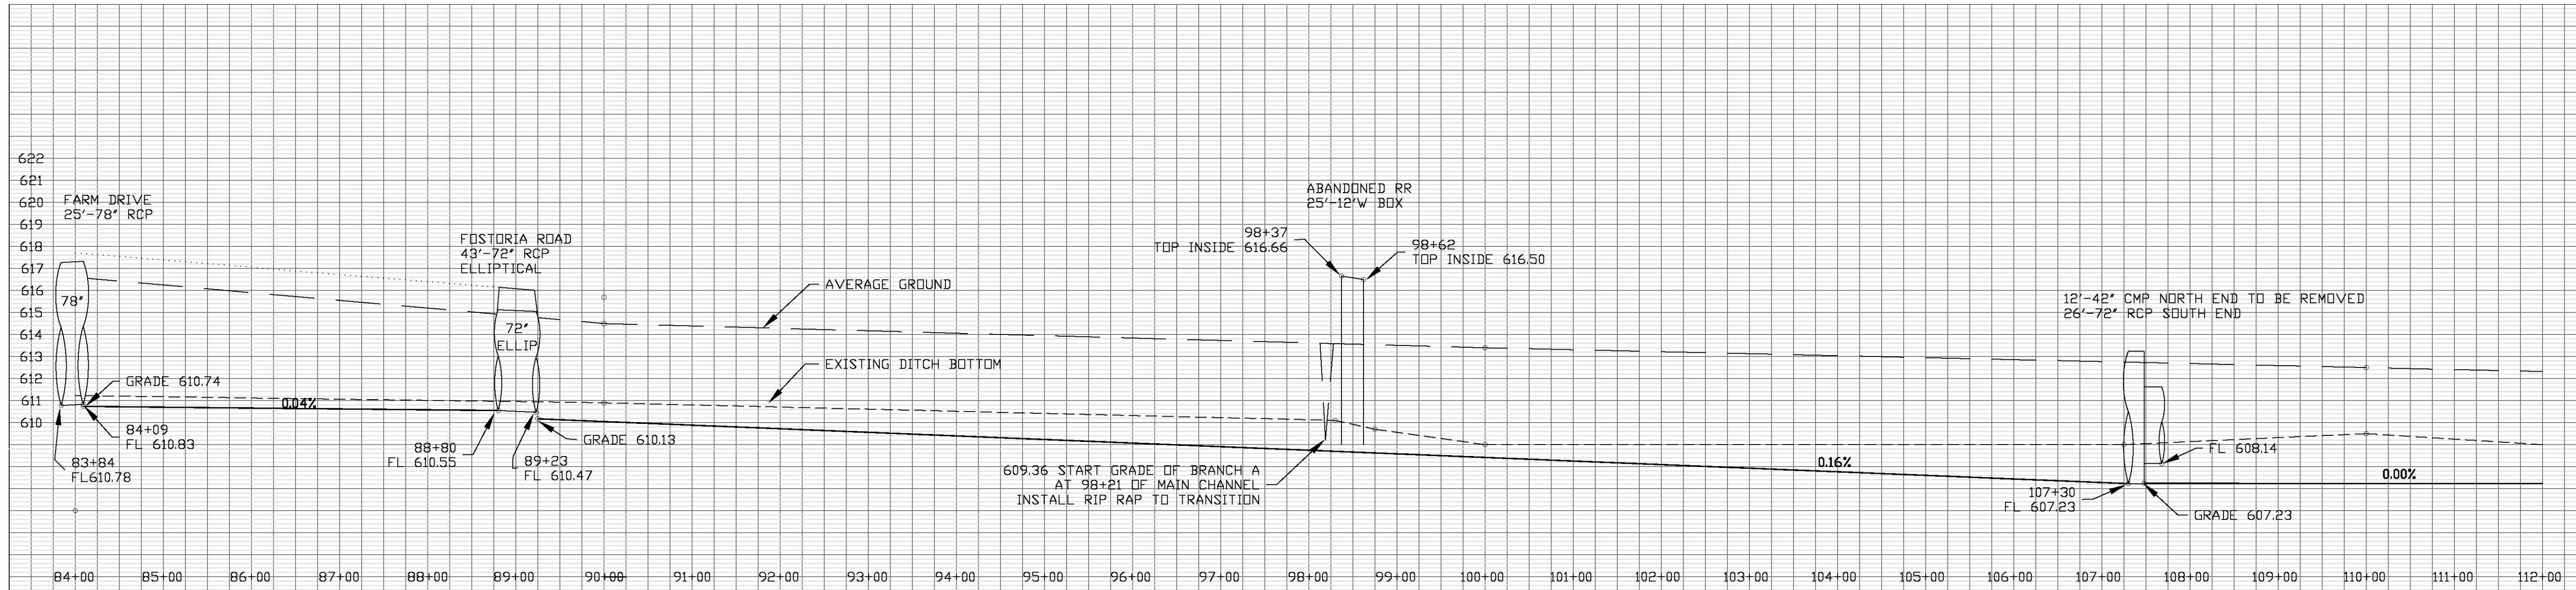

DATE	DATE
Approved	DESIGNED
Title	DRAWN
Const. Approved	TRACED
Title	CHECKED

JOHN BLAUSEY DITCH


OTTAWA SOIL & WATER CONSERVATION DISTRICT

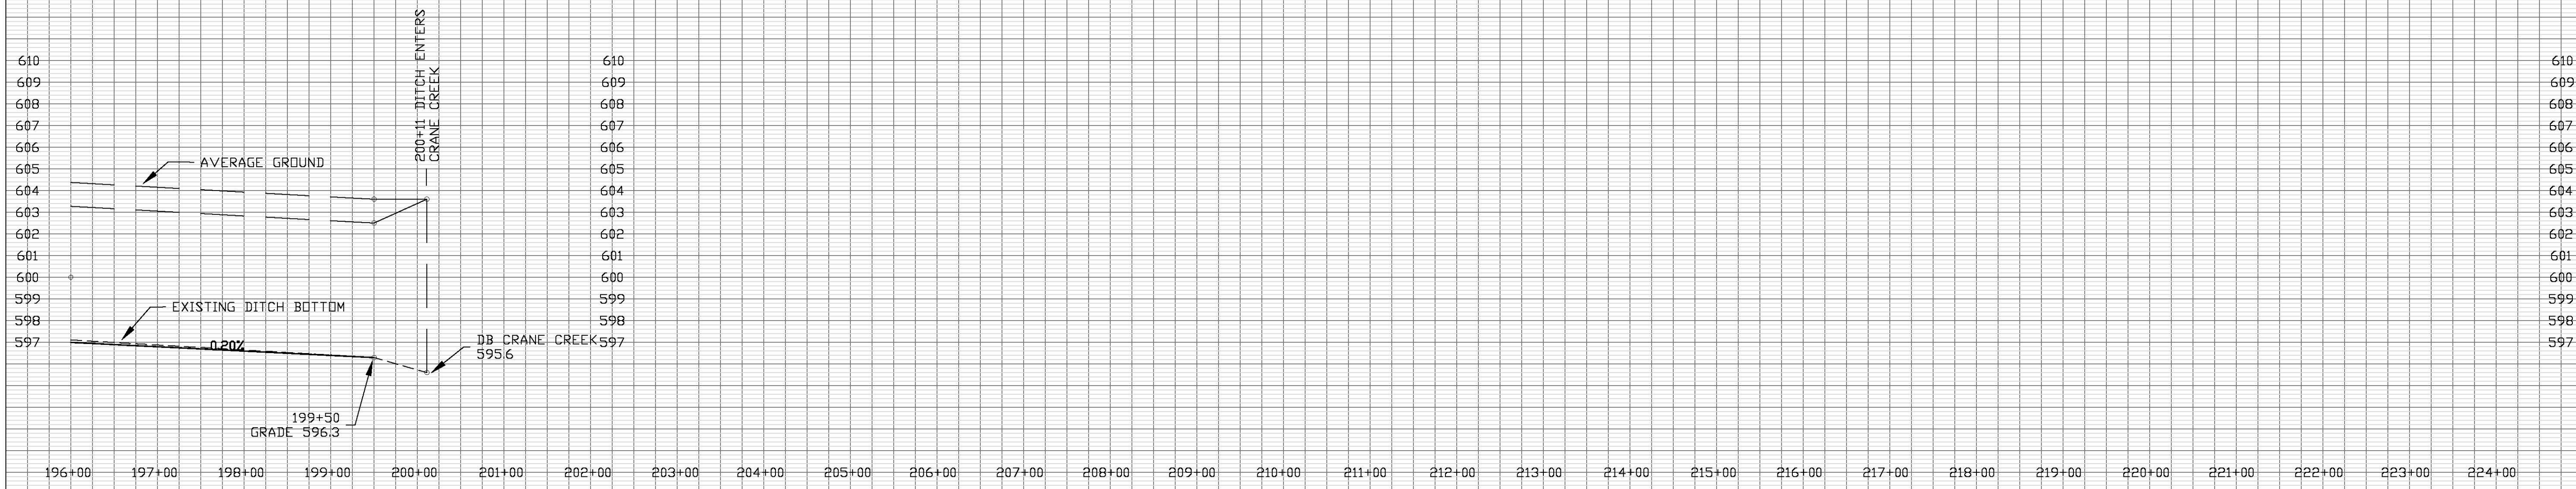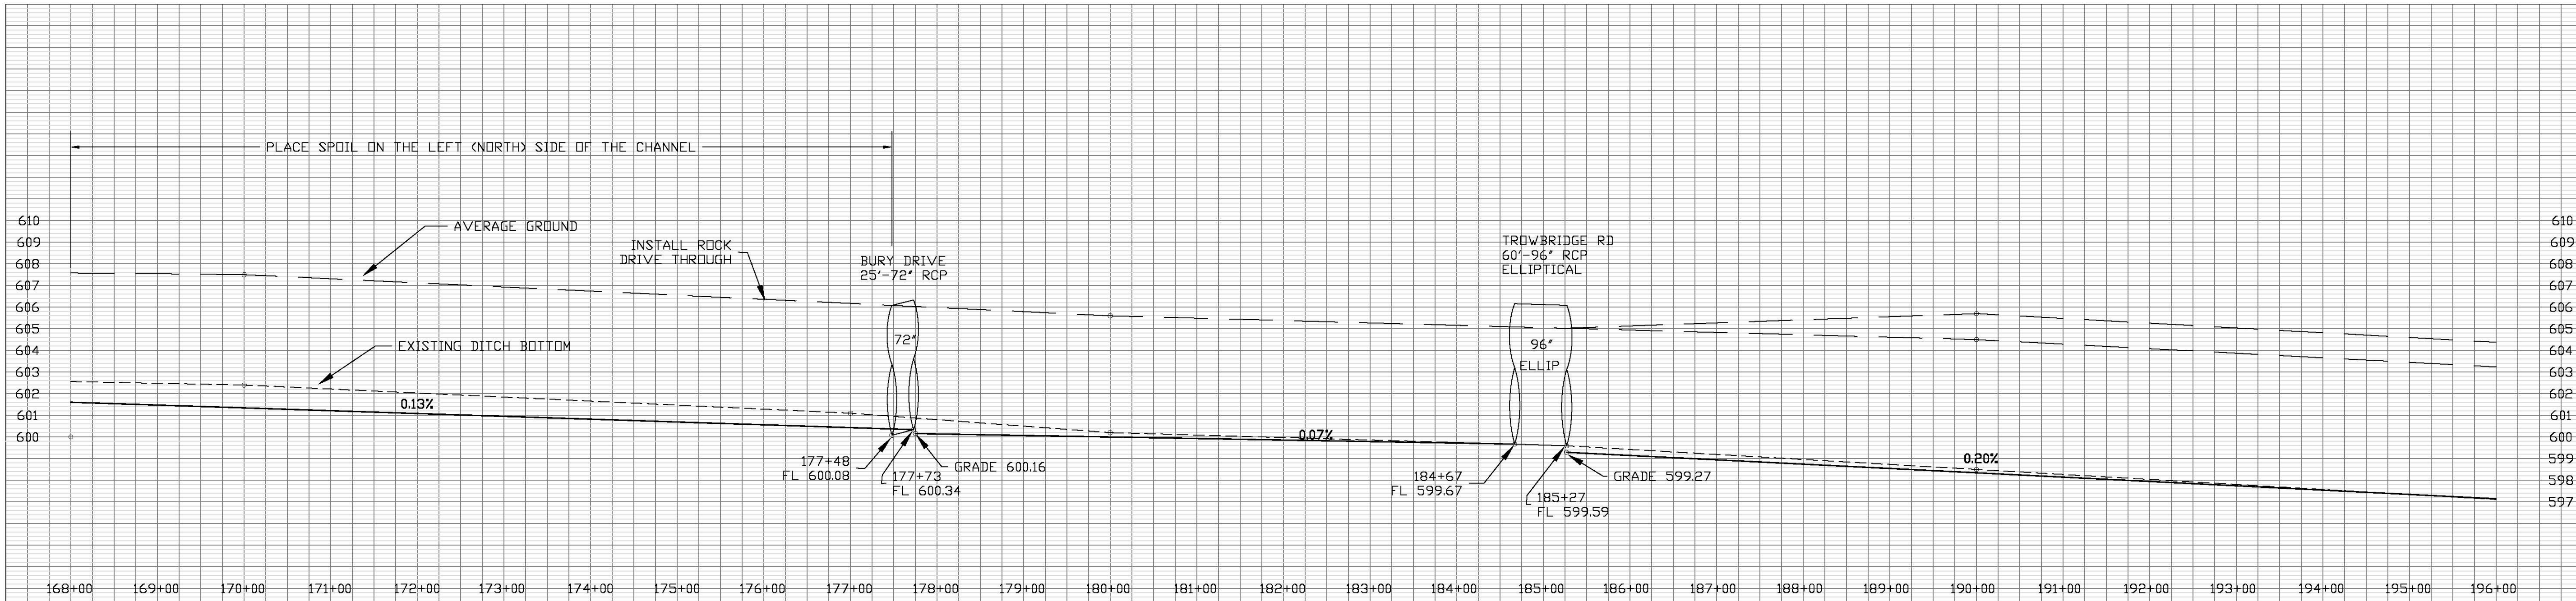

DATE	DATE	DESIGNED	DRAWN	TRACED	CHECKED
---	1/2/08	MWE GARGAL	MWE GARGAL	---	---
---	---	---	---	---	---
---	---	---	---	---	---
---	---	---	---	---	---









JOHN BLAUSEY DITCH

OTTAWA SOIL & WATER CONSERVATION DISTRICT

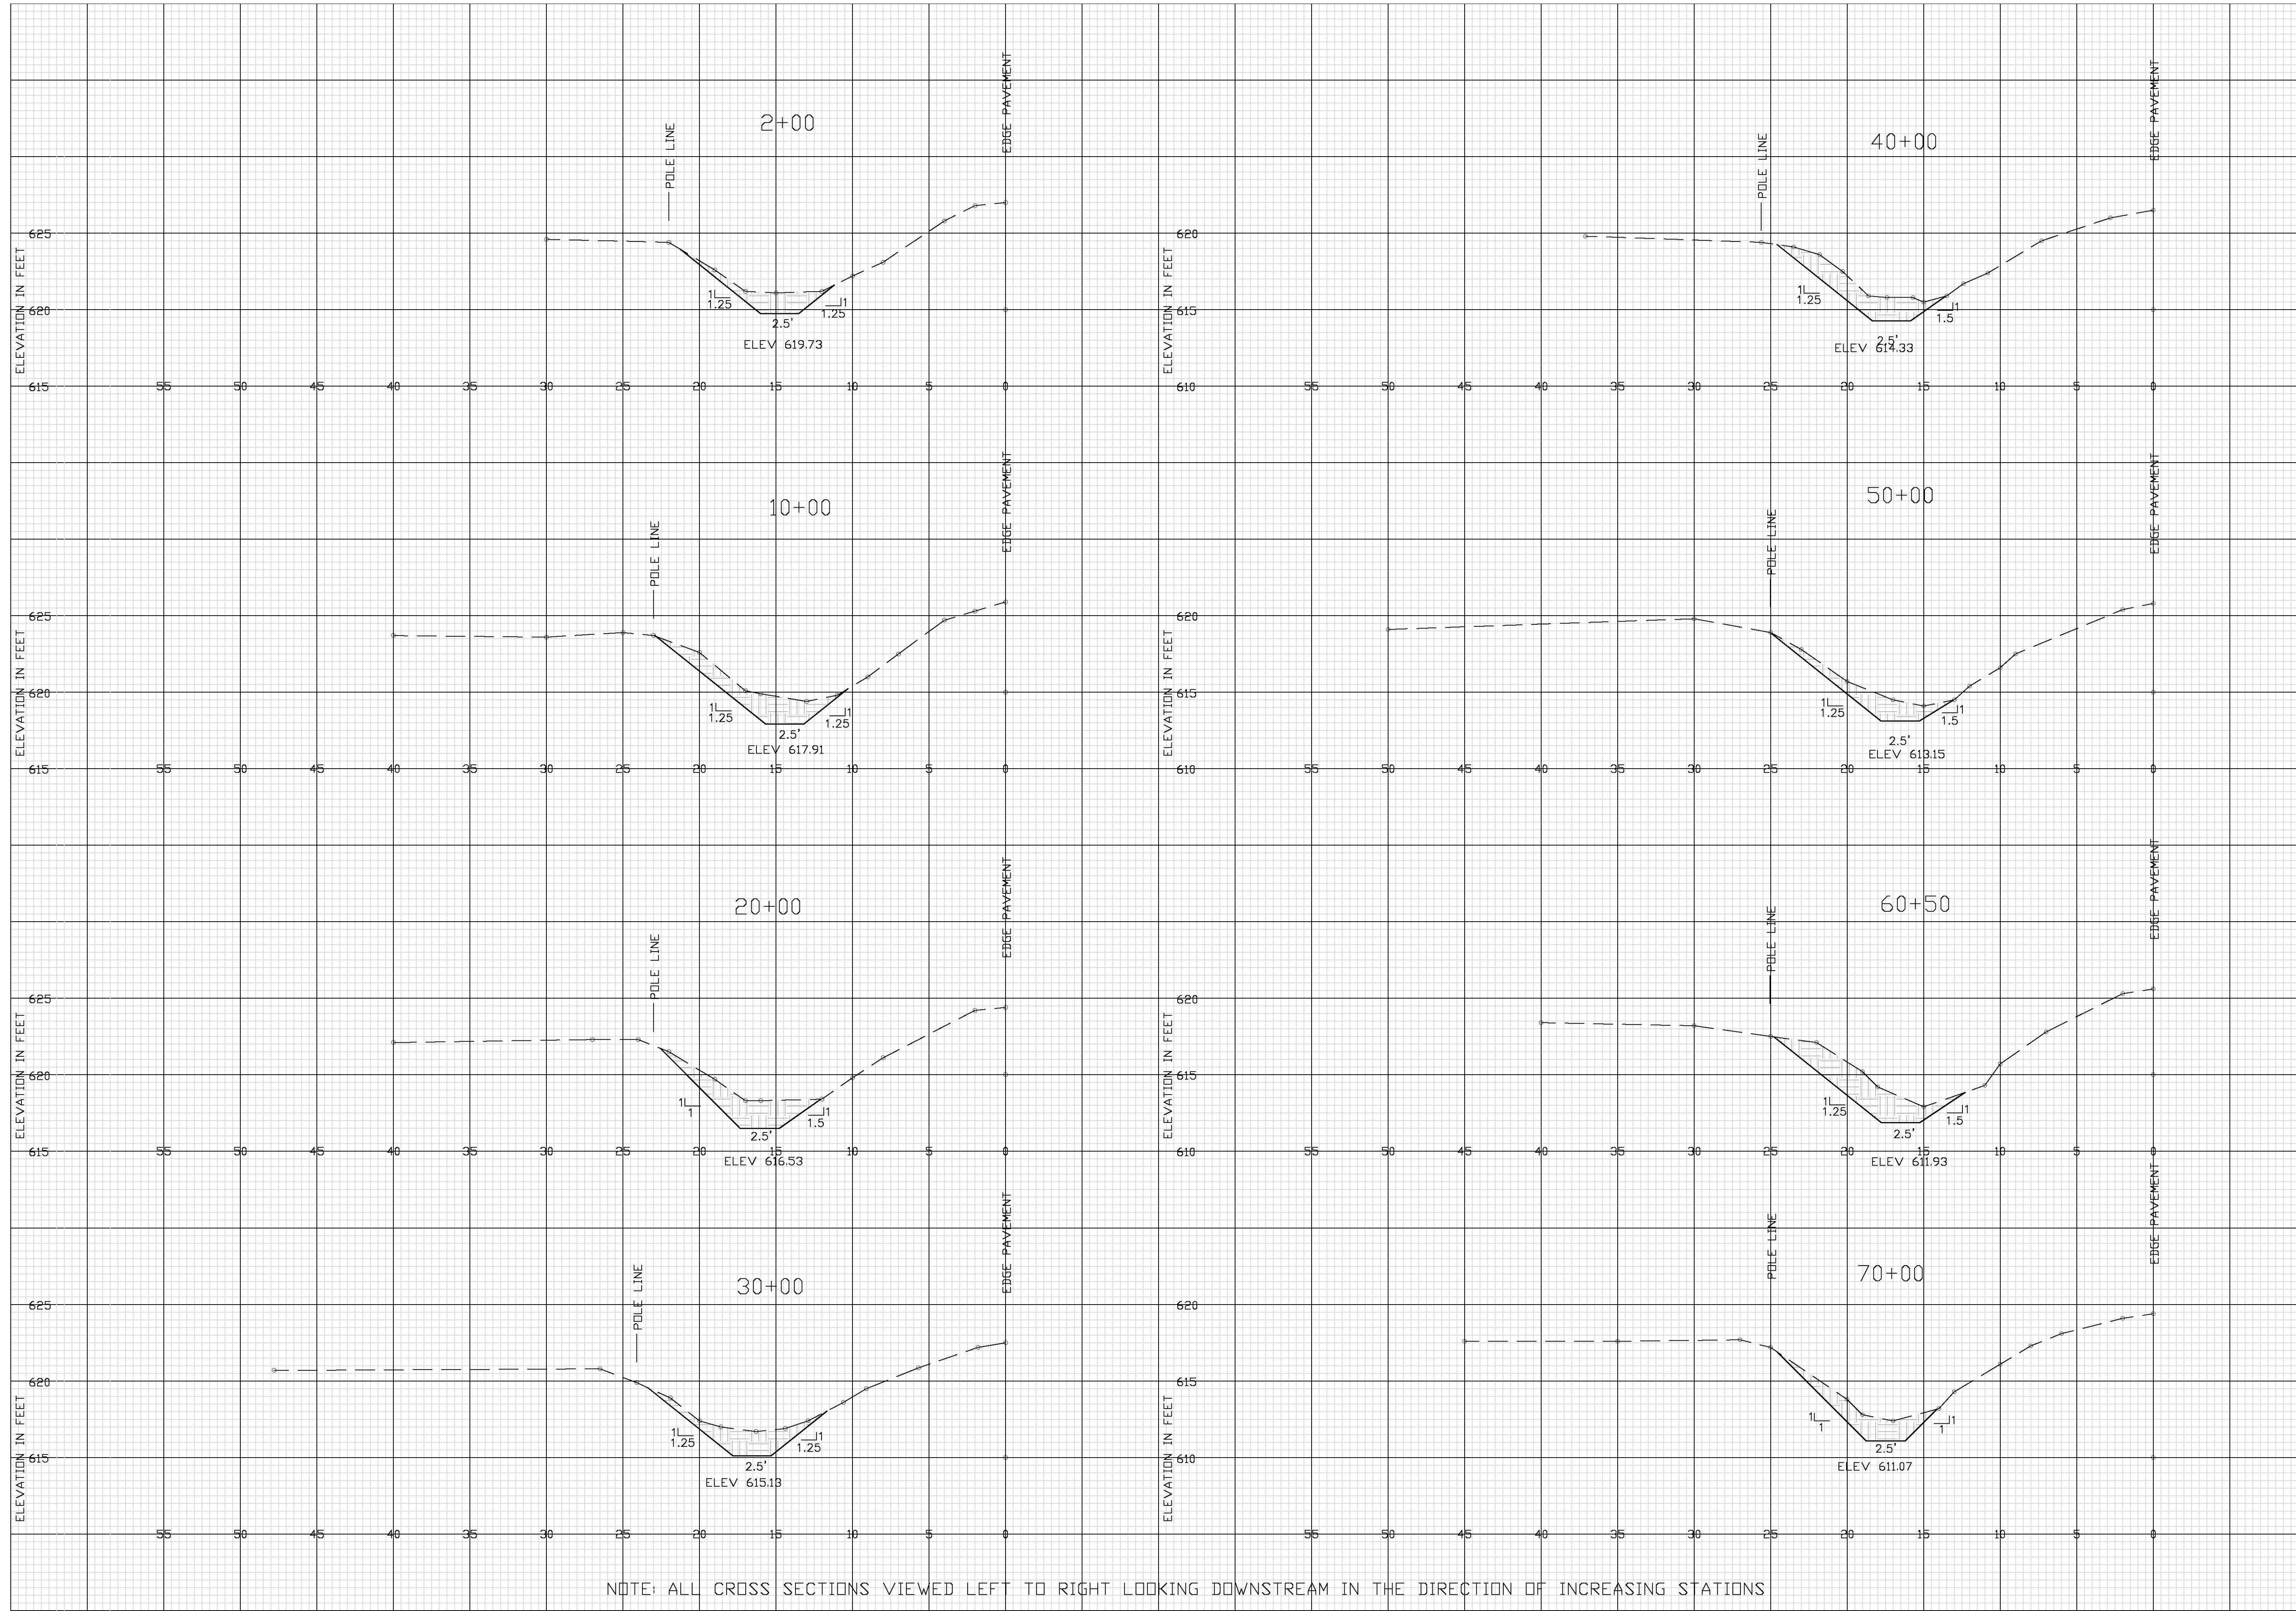

NOTE: ALL CROSS SECTIONS VIEWED LEFT TO RIGHT LOOKING DOWNSTREAM IN THE DIRECTION OF INCREASING STATIONS

DATE Approved Title	
DATE 3/2/08 MICHAEL GARGAC MICHAEL GARGAC	
Designed MICHAEL GARGAC	Traced MICHAEL GARGAC
Drawn MICHAEL GARGAC	Checked MICHAEL GARGAC
<h1>JOHN BLAUSEY DITCH</h1> <h2>OTTAWA SOIL & WATER CONSERVATION DISTRICT</h2>	
CAD FILE I.D. JOHN BLAUSEY 2008 03 02 PG 1 of 9 DRAWING NUMBER	
Sheet 6 of 9	

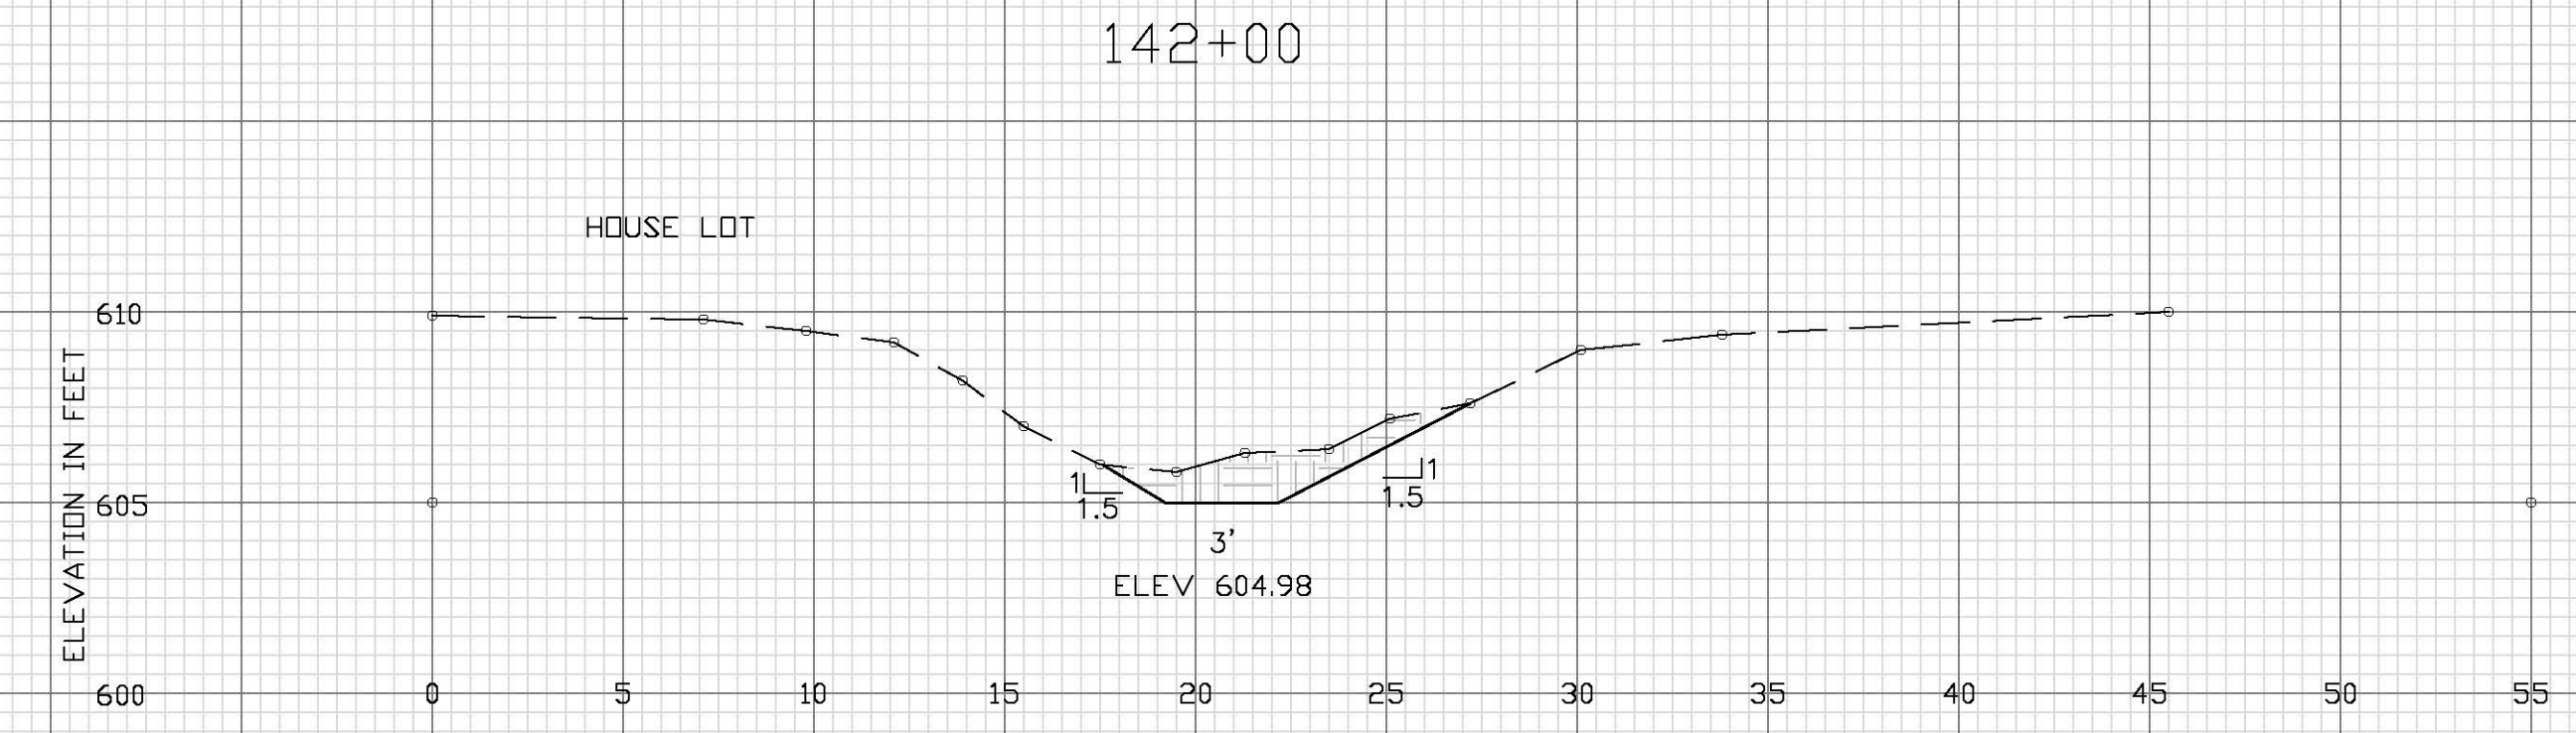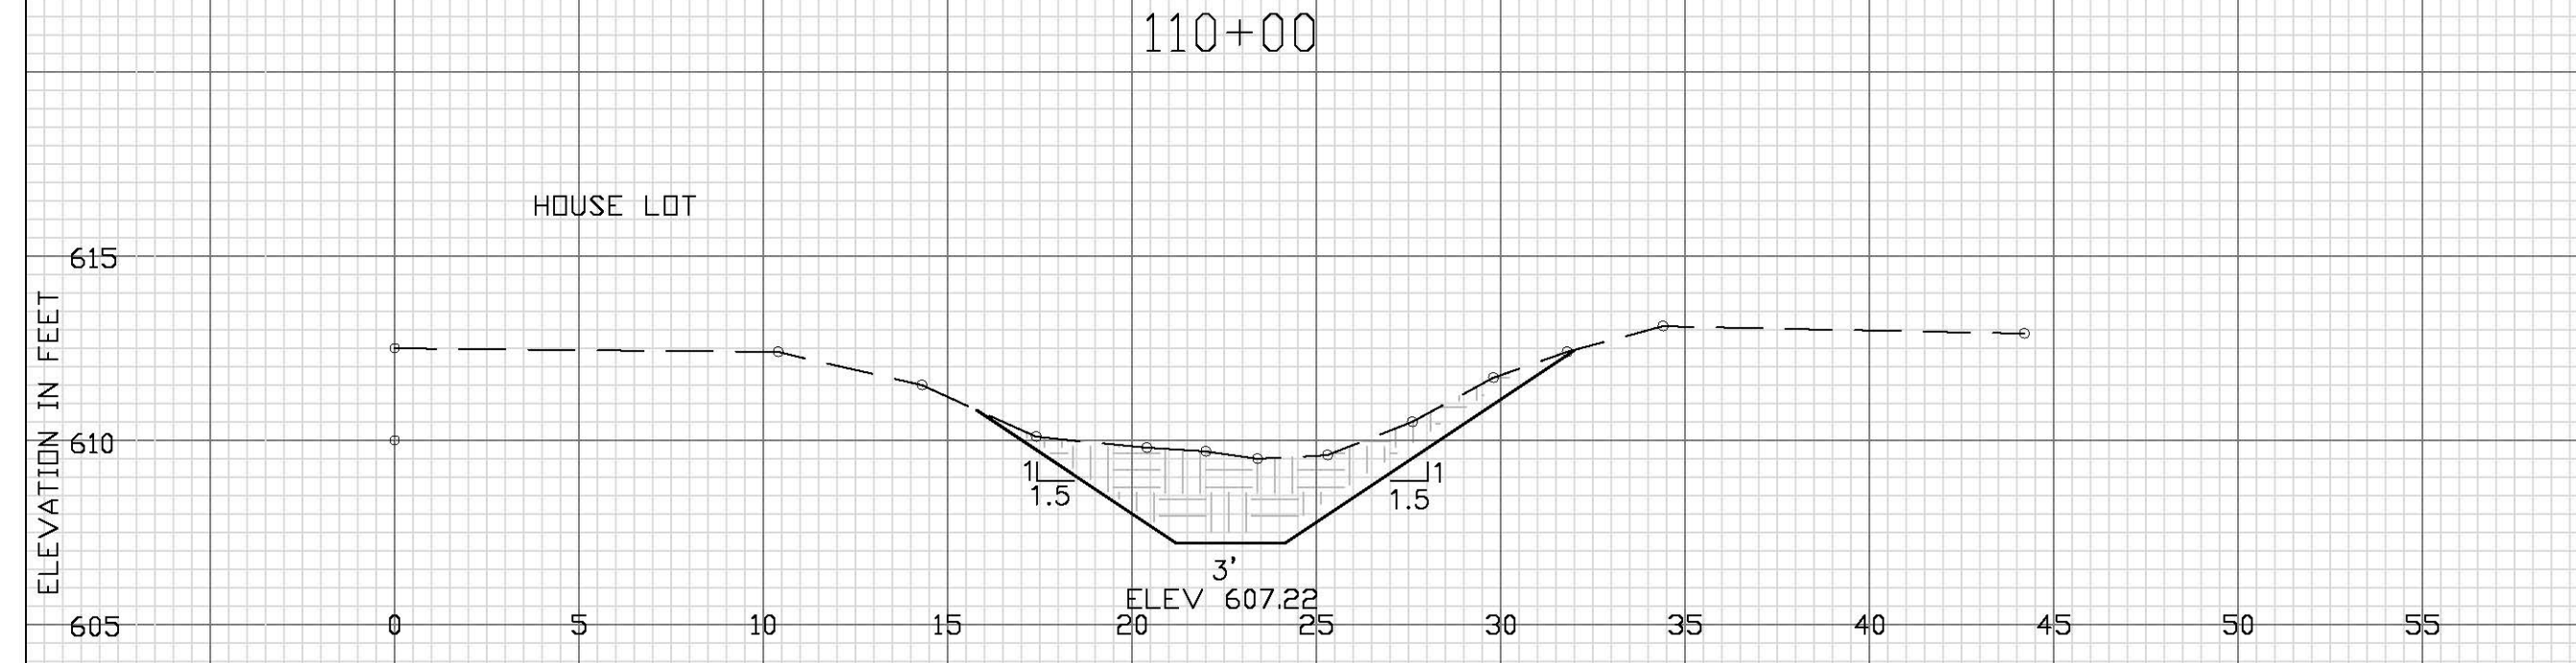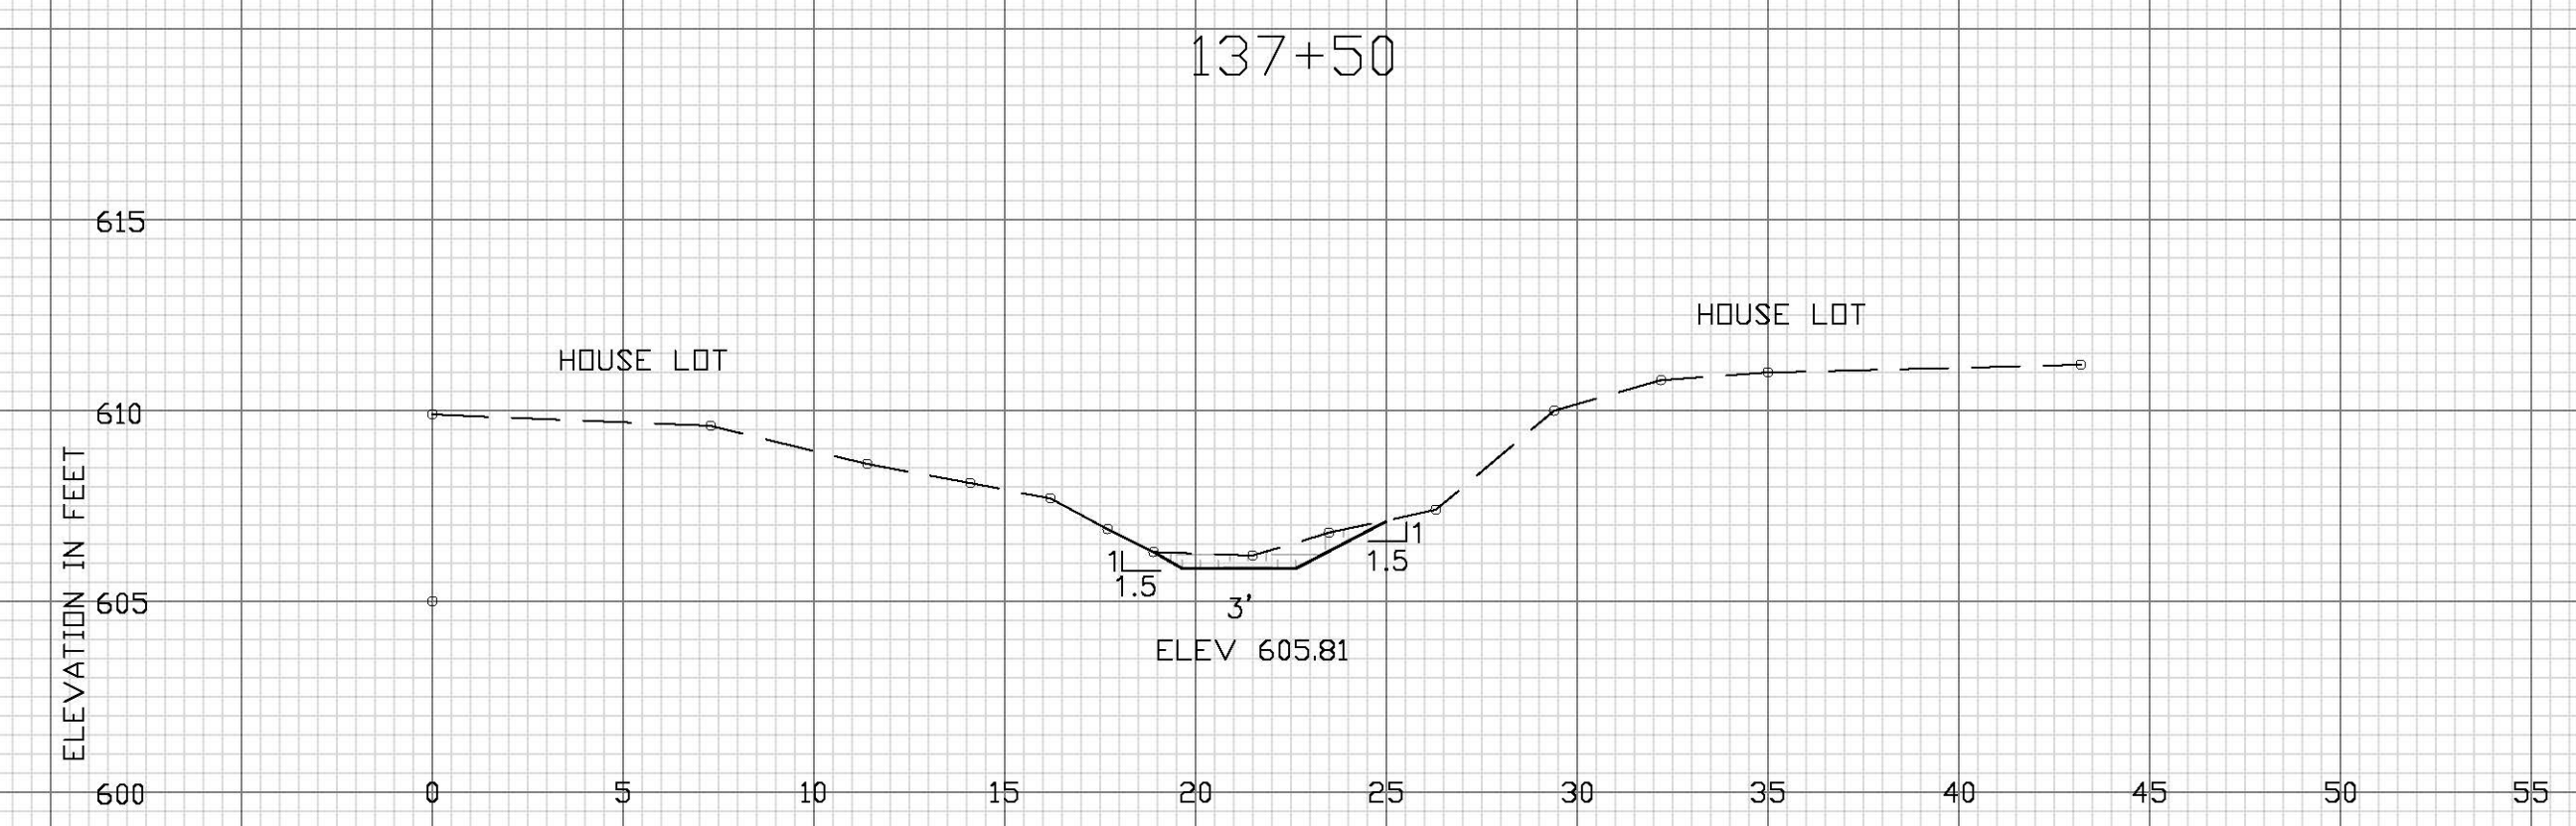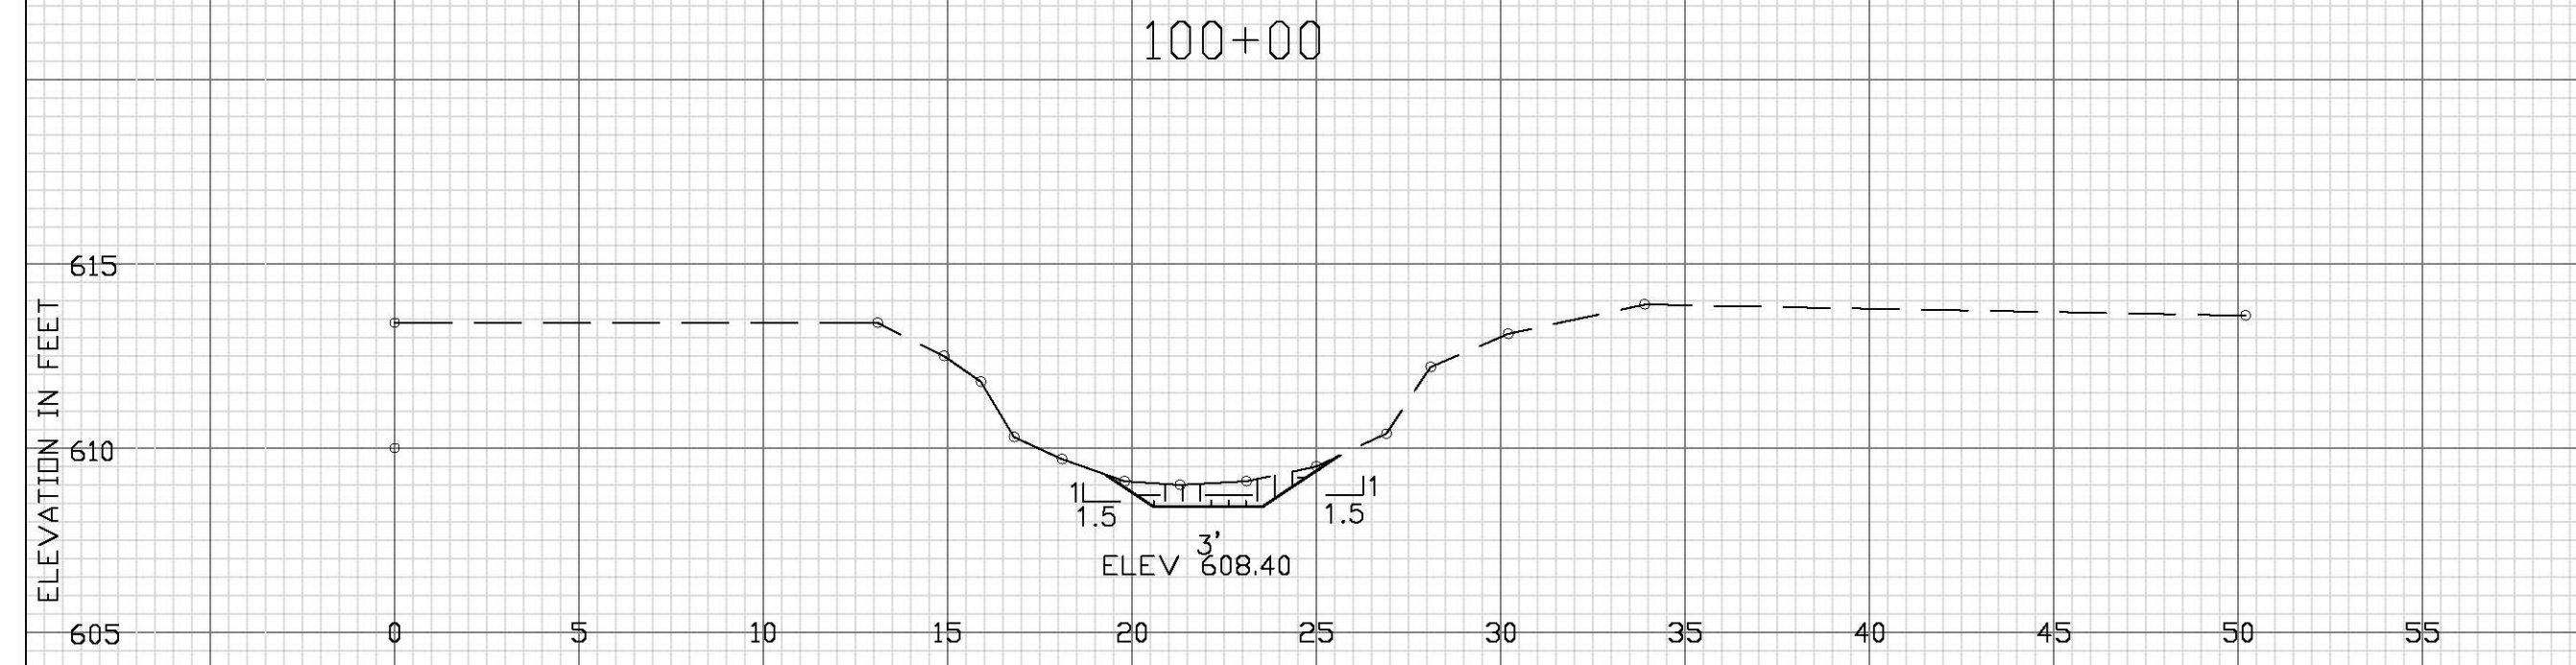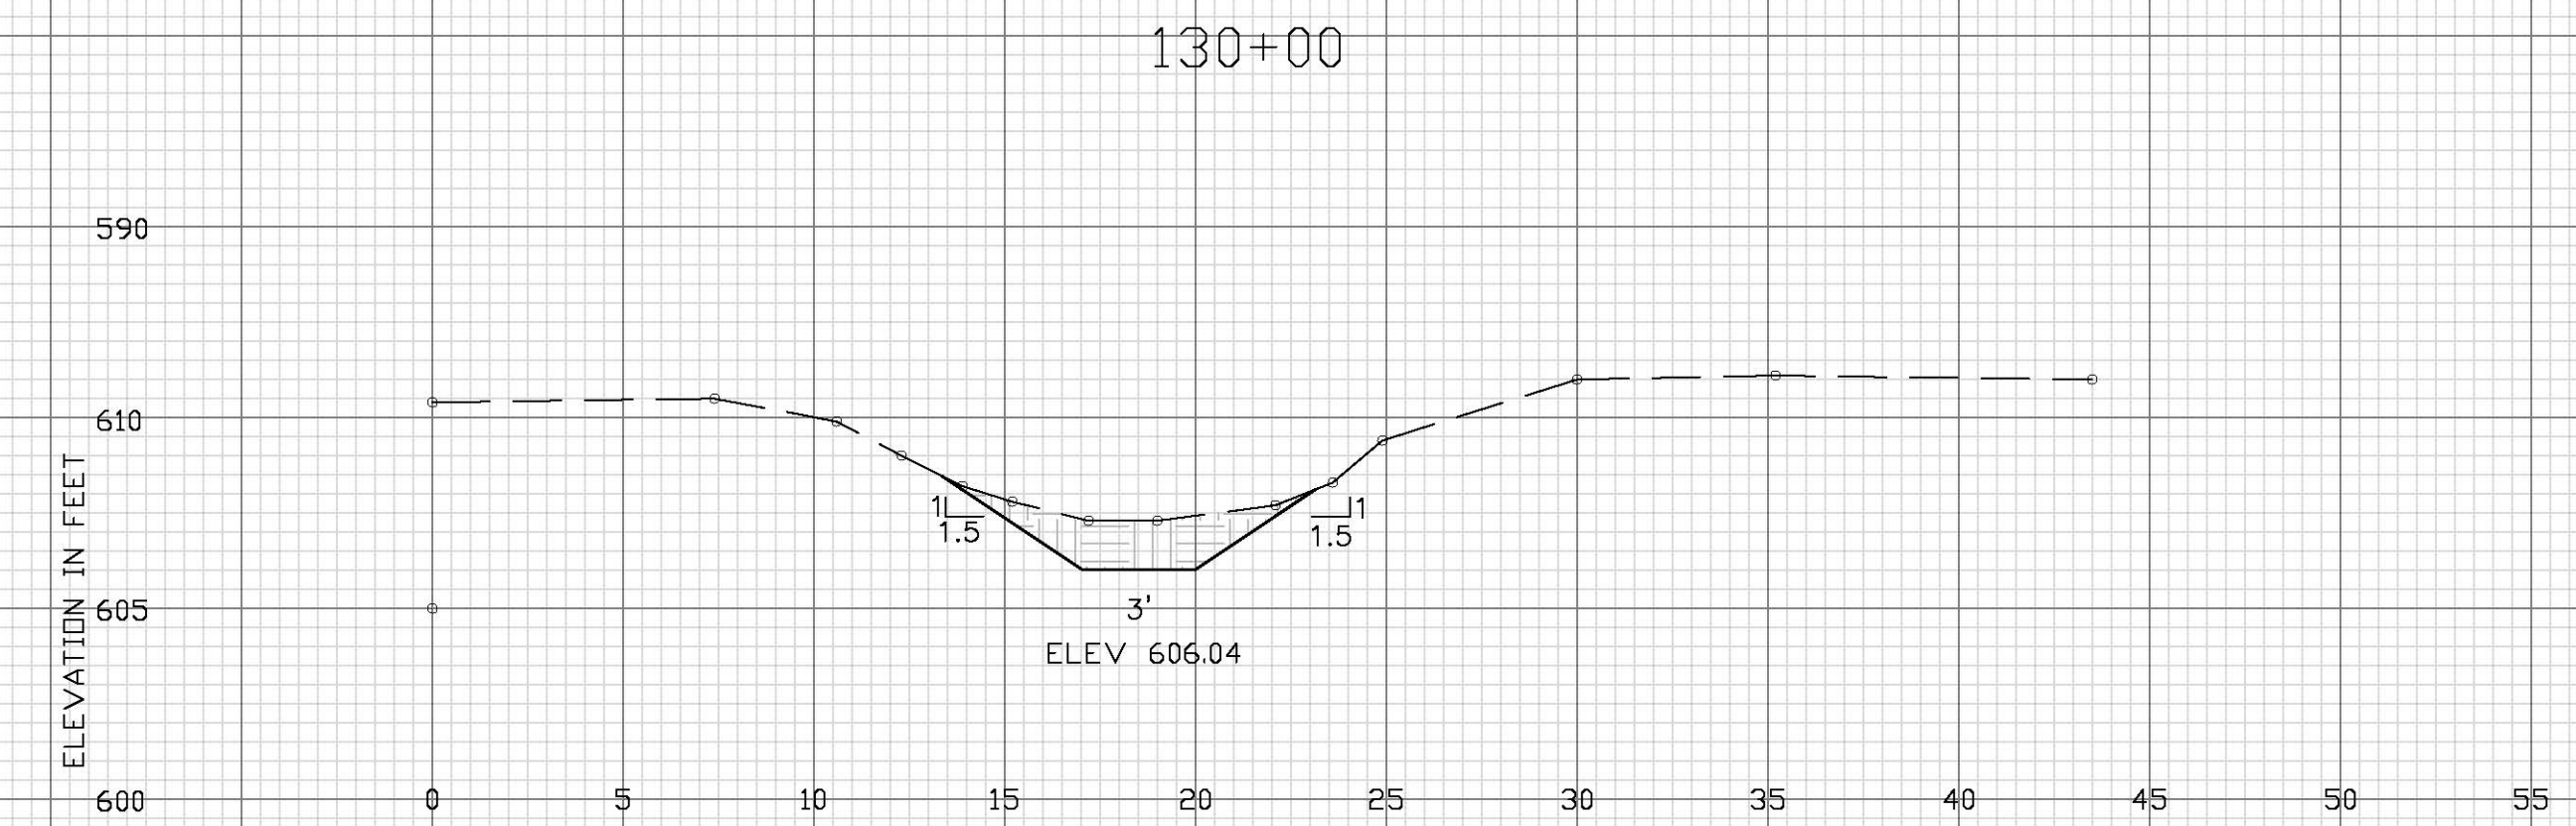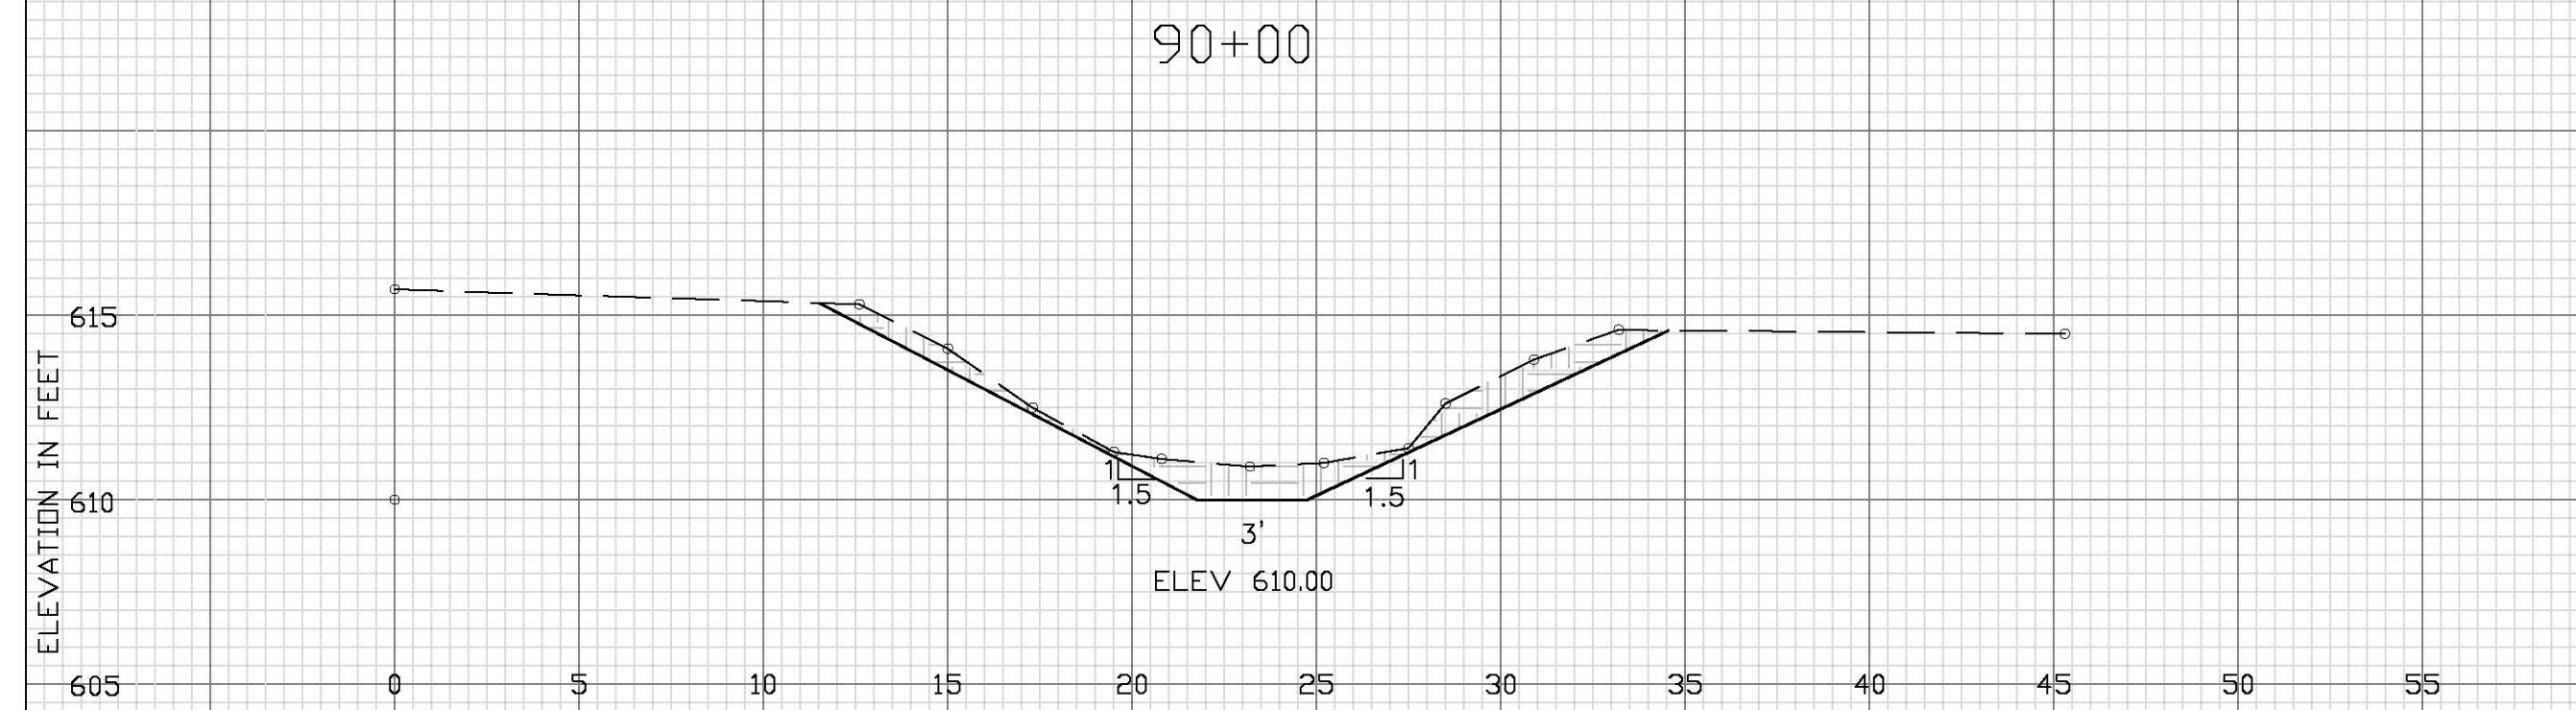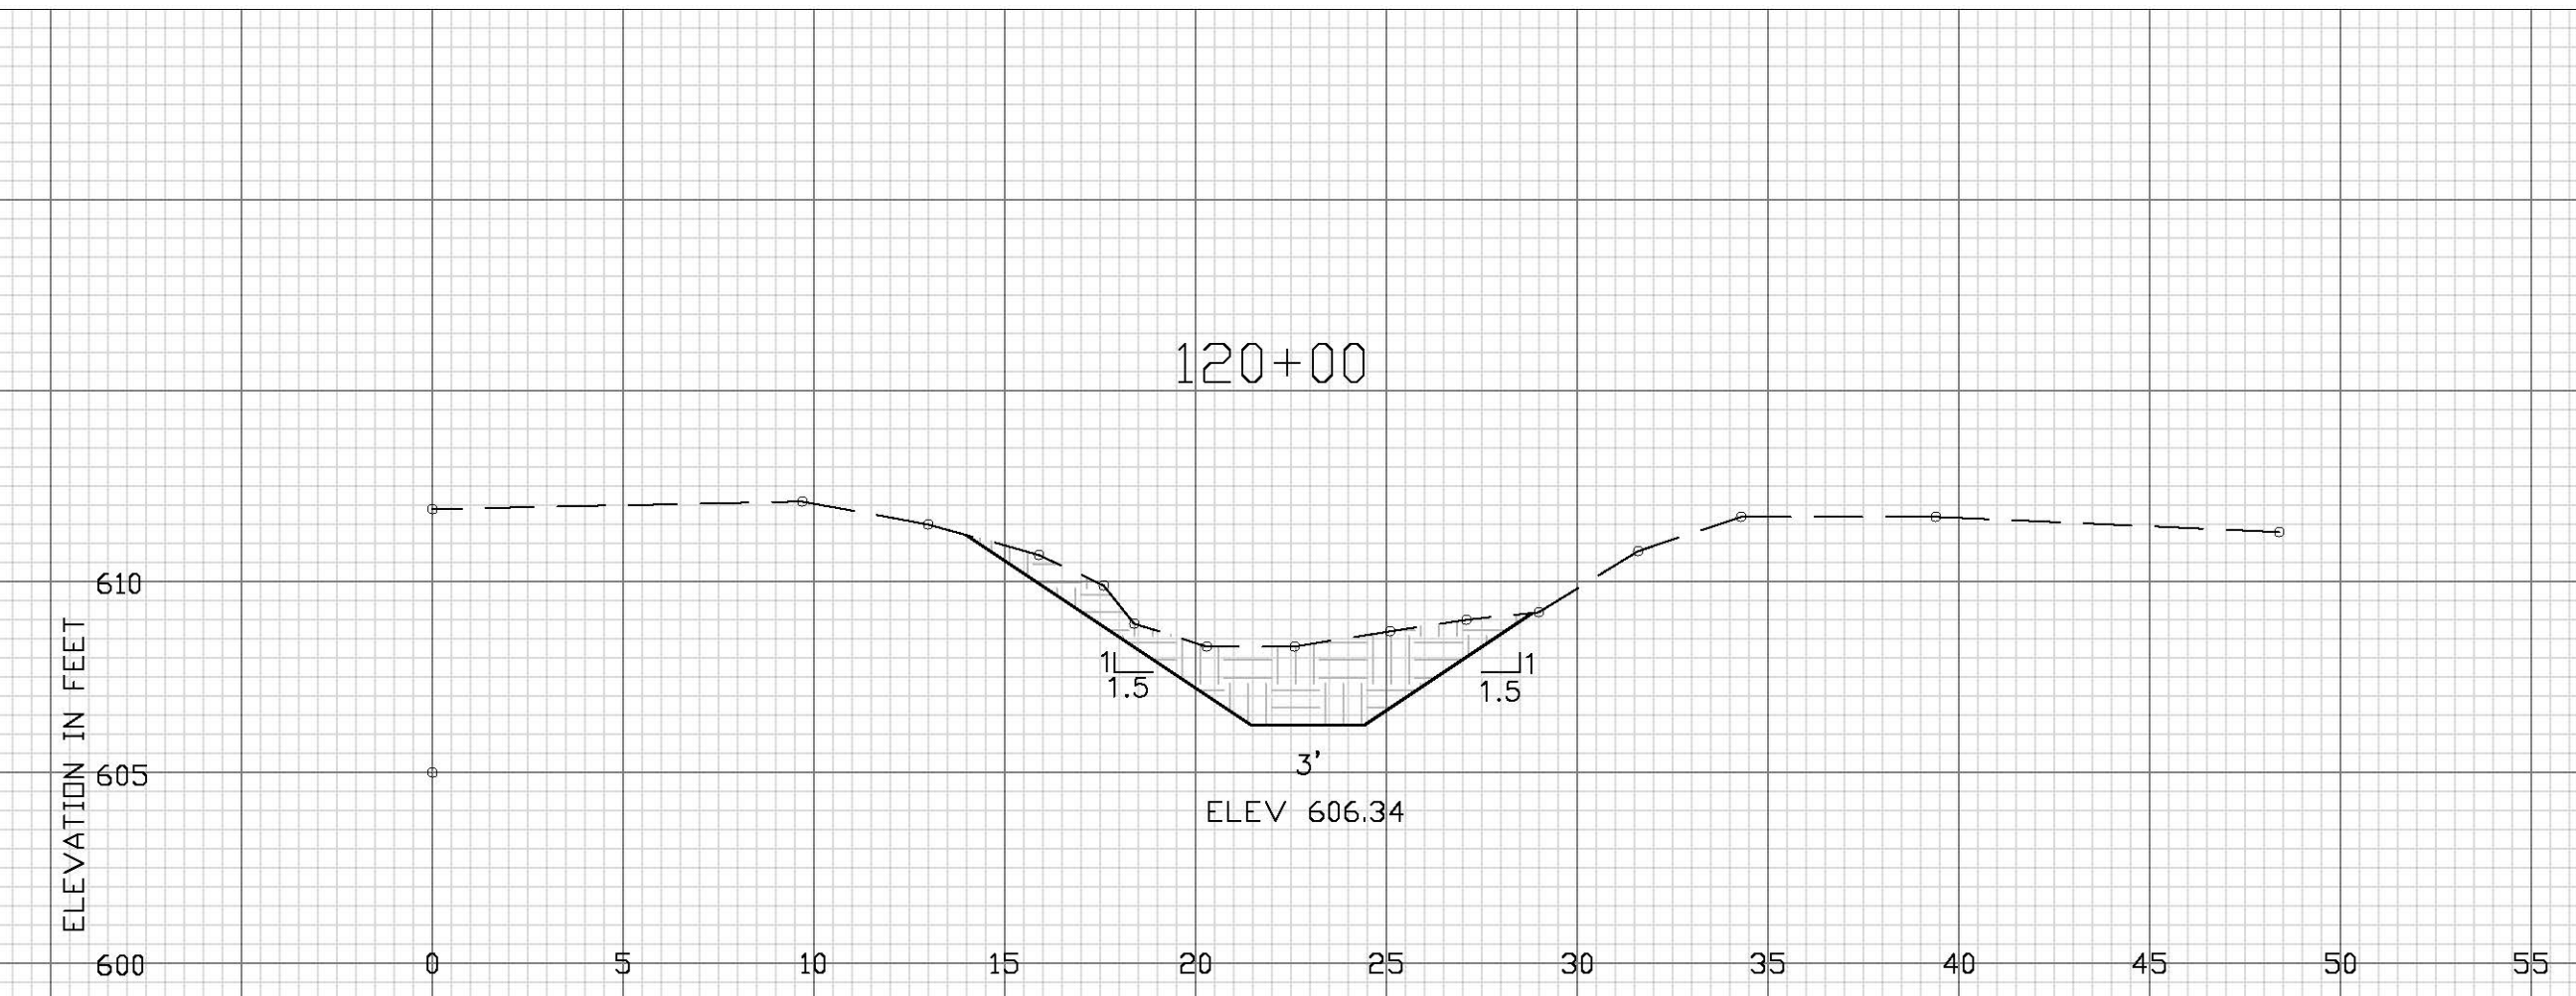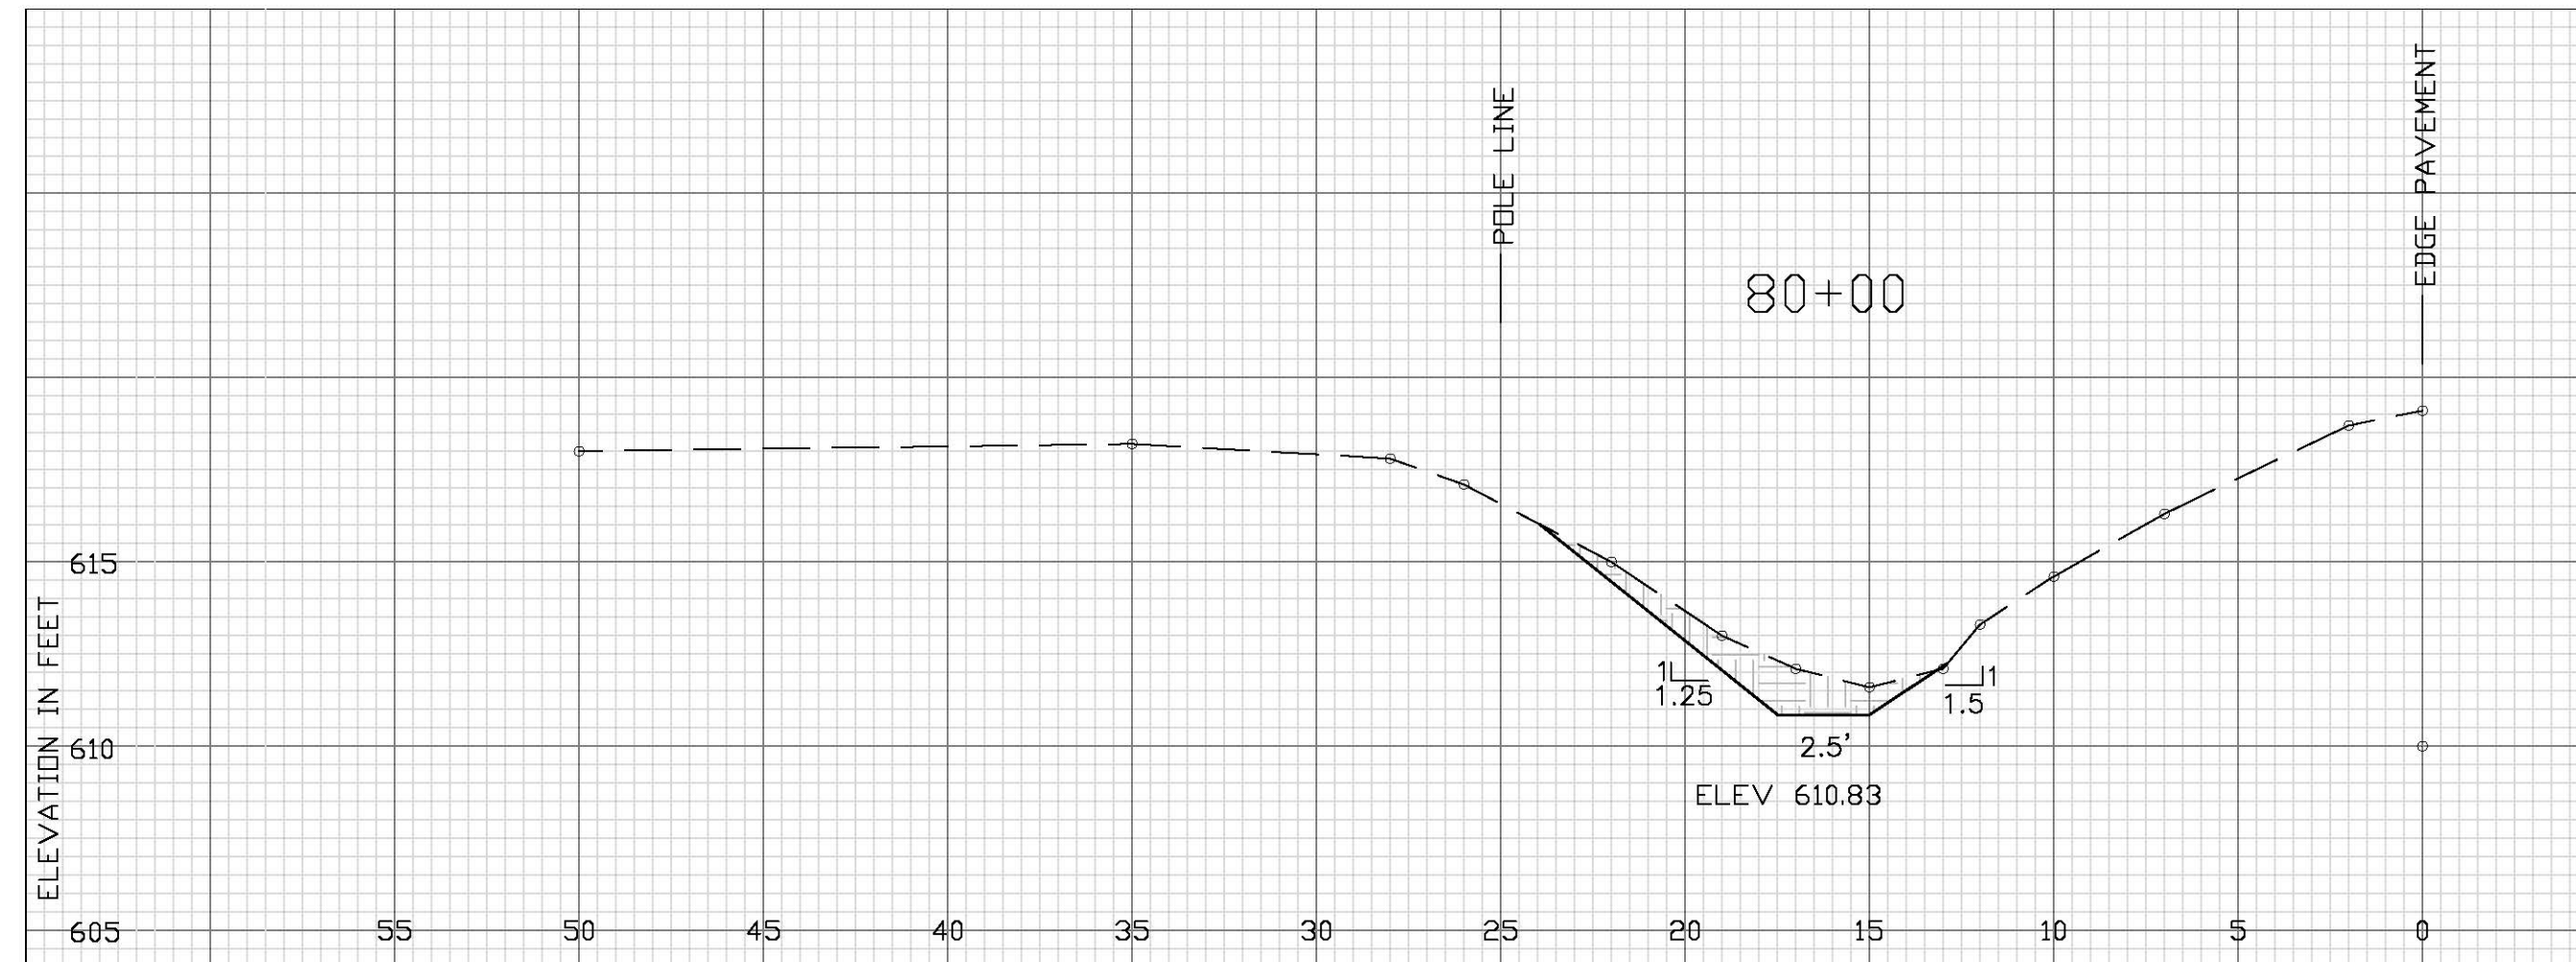


NOTE: ALL CROSS SECTIONS VIEWED LEFT TO RIGHT LOOKING DOWNSTREAM IN THE DIRECTION OF INCREASING STATIONS

JOB CLASS

DATE	DATE
Approved	3/2/08
Title	MICHAEL_GARGAC
Const. Approved	3/2/08
Title	MICHAEL_GARGAC
Traced	
Checked	

JOHN BLAUSEY DITCH



OTTAWA SOIL & WATER CONSERVATION DISTRICT

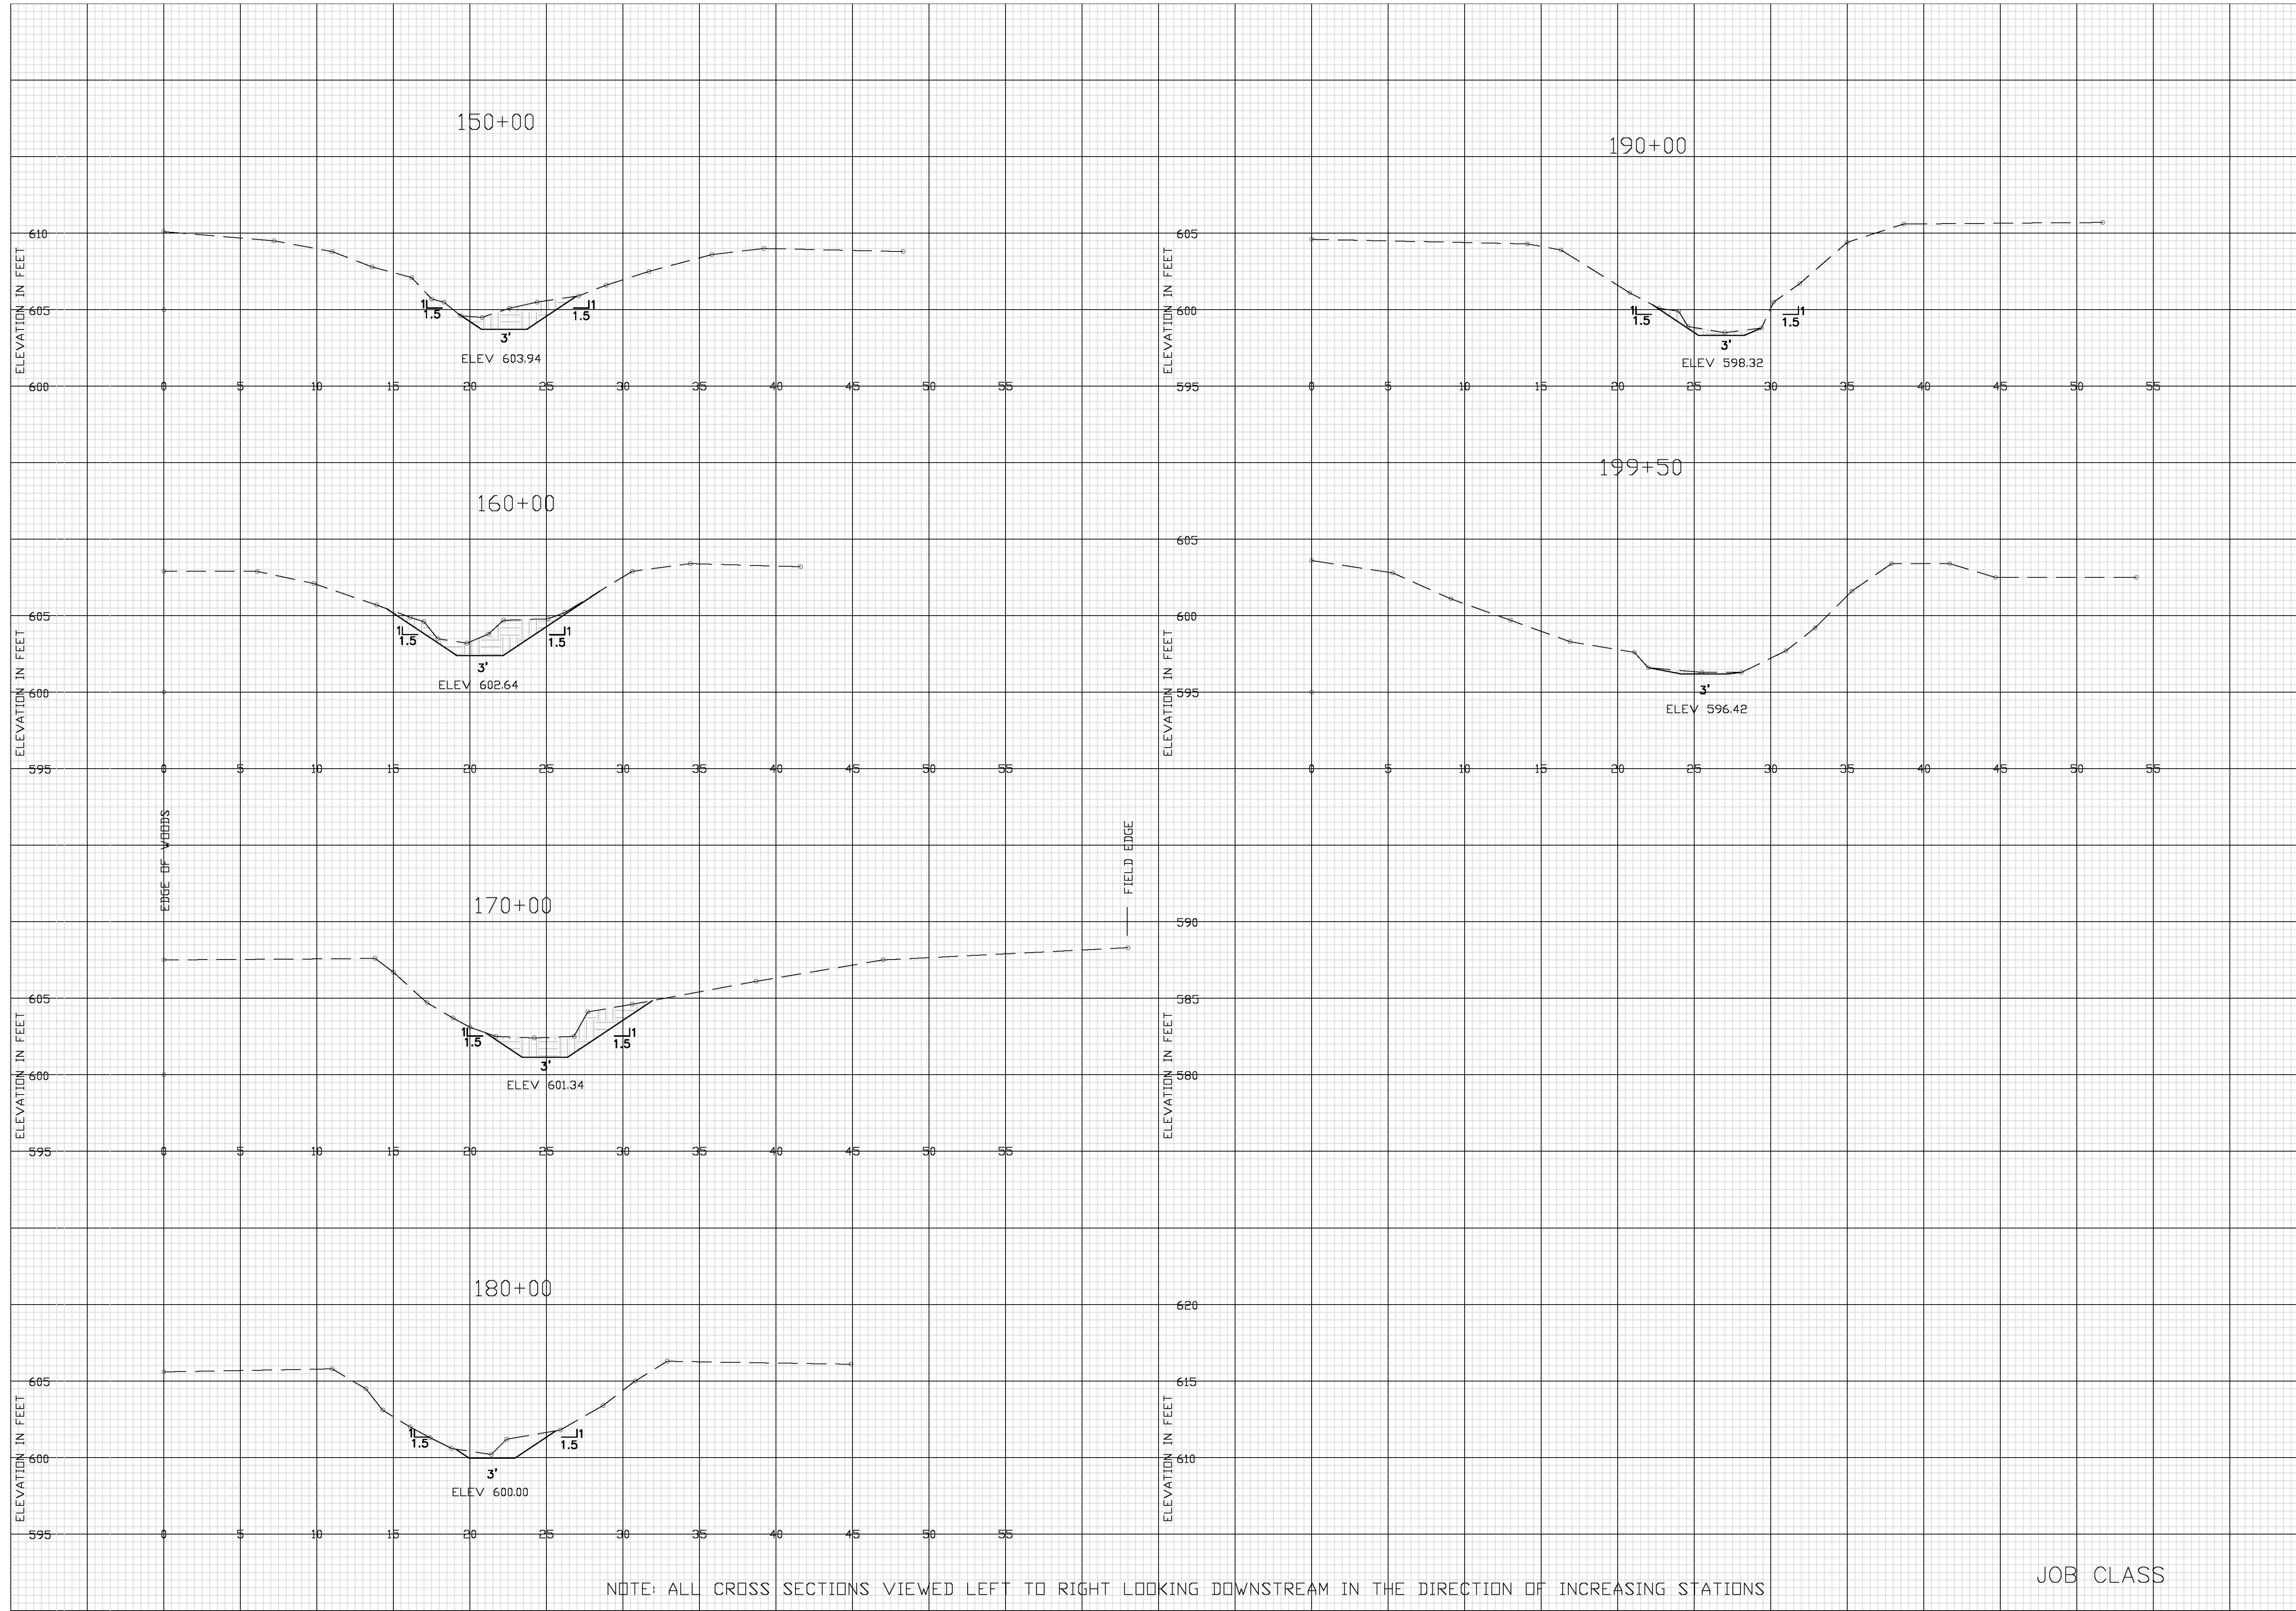



NOTE: ALL CROSS SECTIONS VIEWED LEFT TO RIGHT LOOKING DOWNSTREAM IN THE DIRECTION OF INCREASING STATIONS

JOB CLASS

DATE		DATE	DATE
Approved	---	3/2/08	---
Title	---	MICHAEL_GARGAC	---
Const. Approved	---	MICHAEL_GARGAC	---
Title	---	Traced	---
	---	Checked	---
JOHN BLAUSEY DITCH			
OTTAWA SOIL & WATER CONSERVATION DISTRICT			
CAD FILE I.D. 1/24/2008 3:07 PM John Blausey P2EC PG 3.dwg			
DRAWING NUMBER			
Sheet 8 of 9			

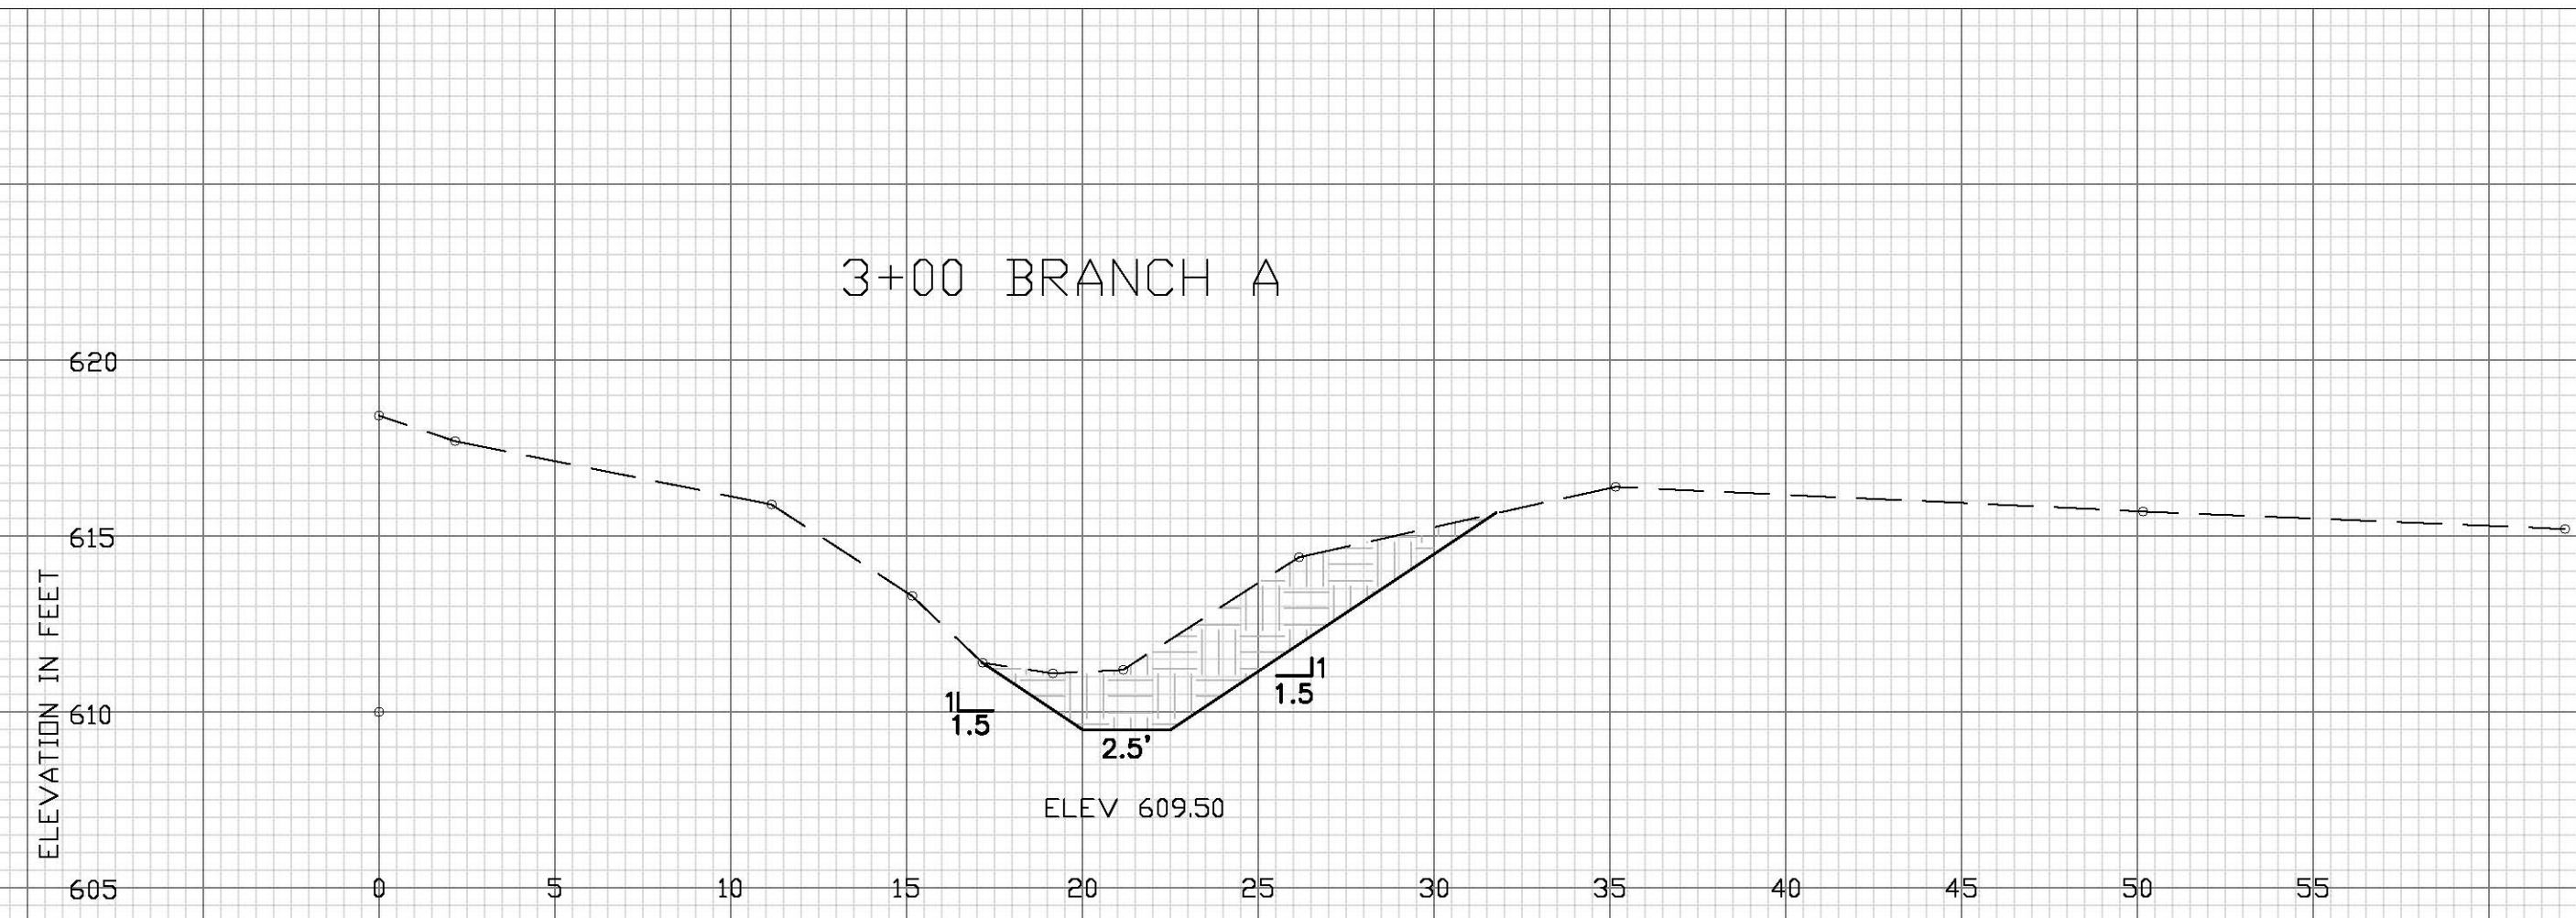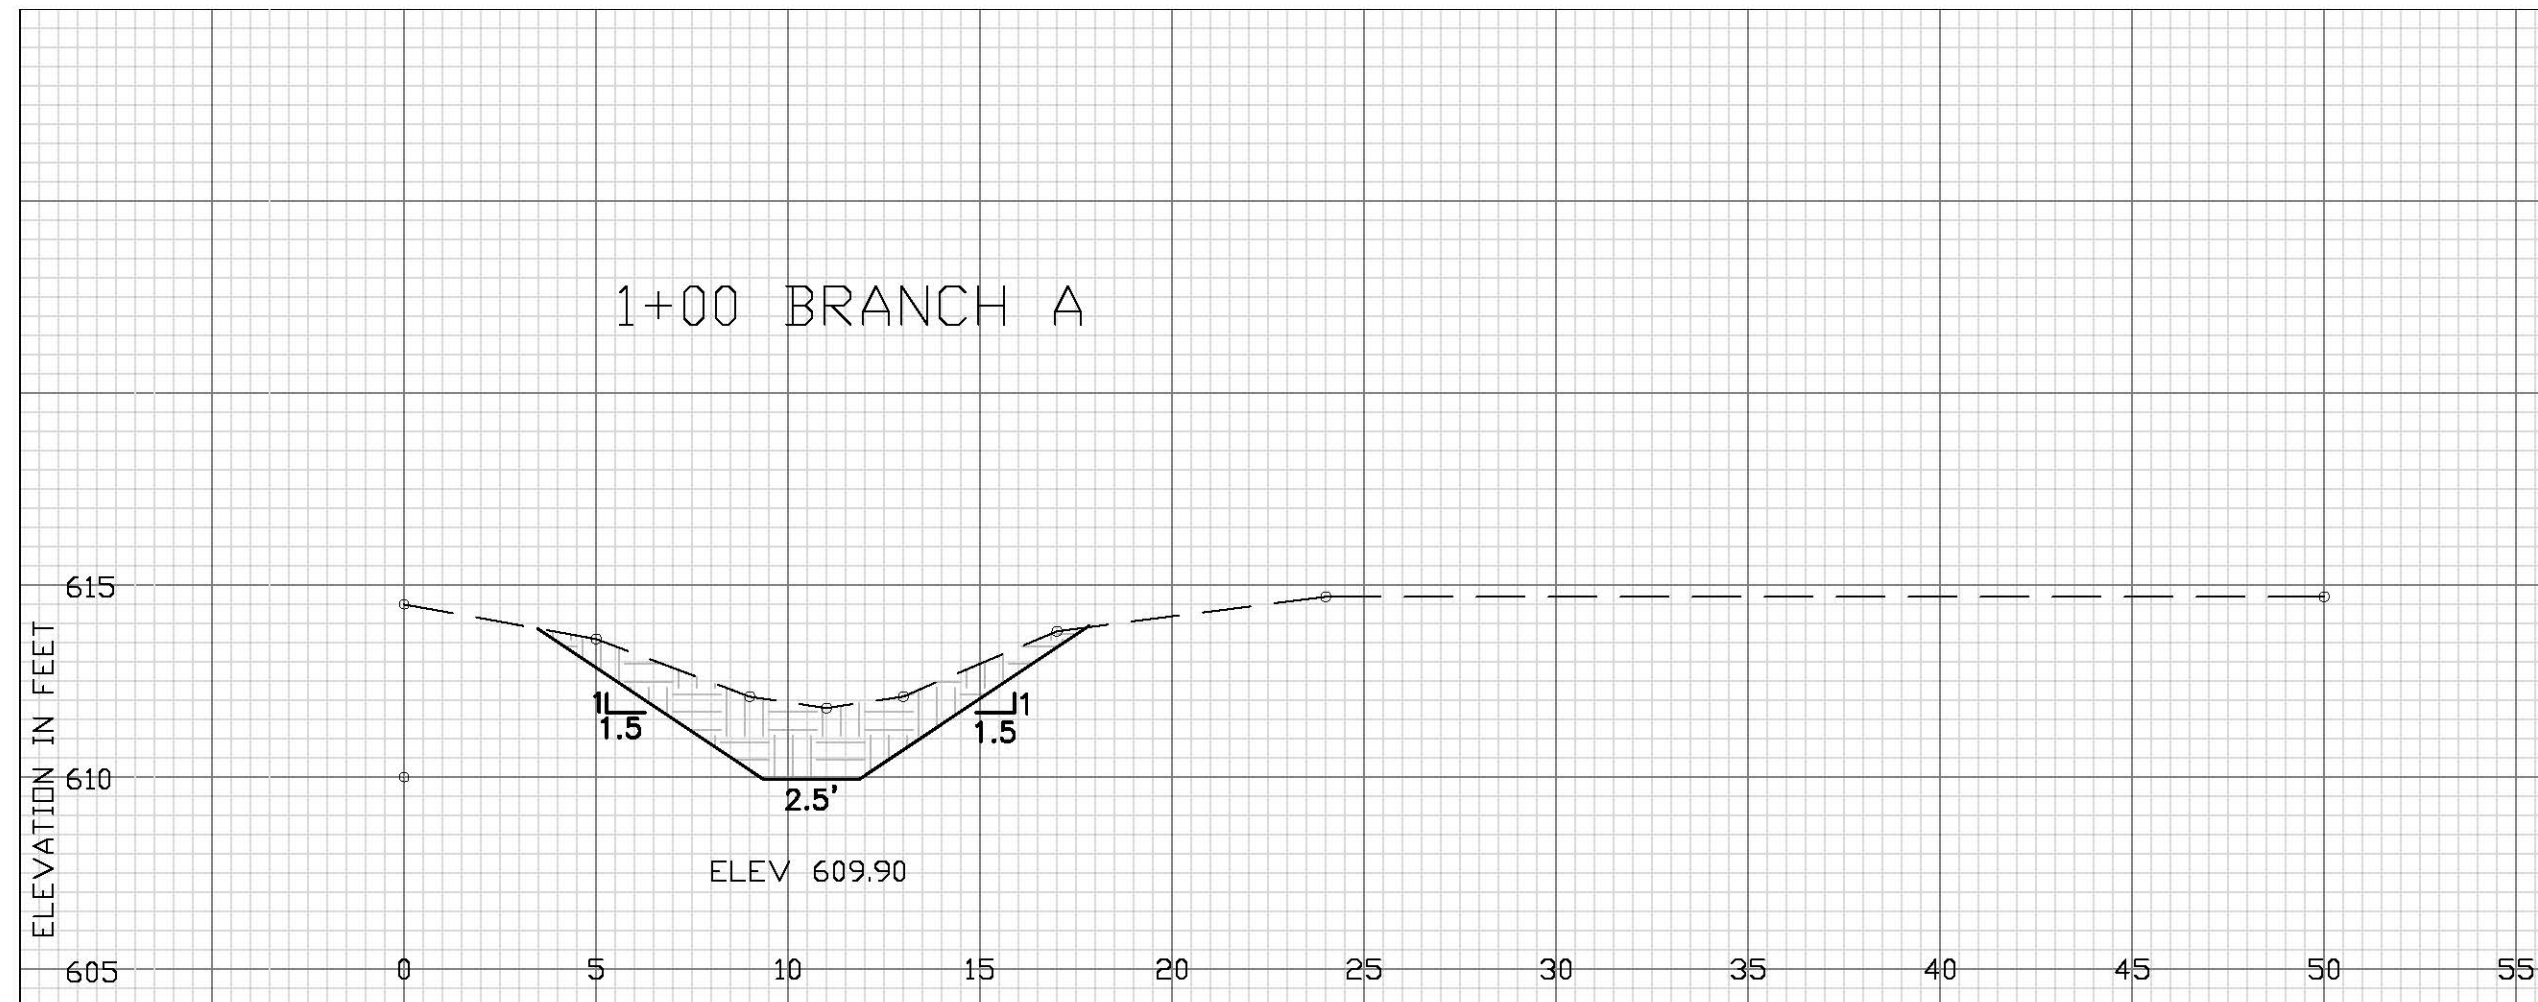

Slope Protection Details
(Cross Section)

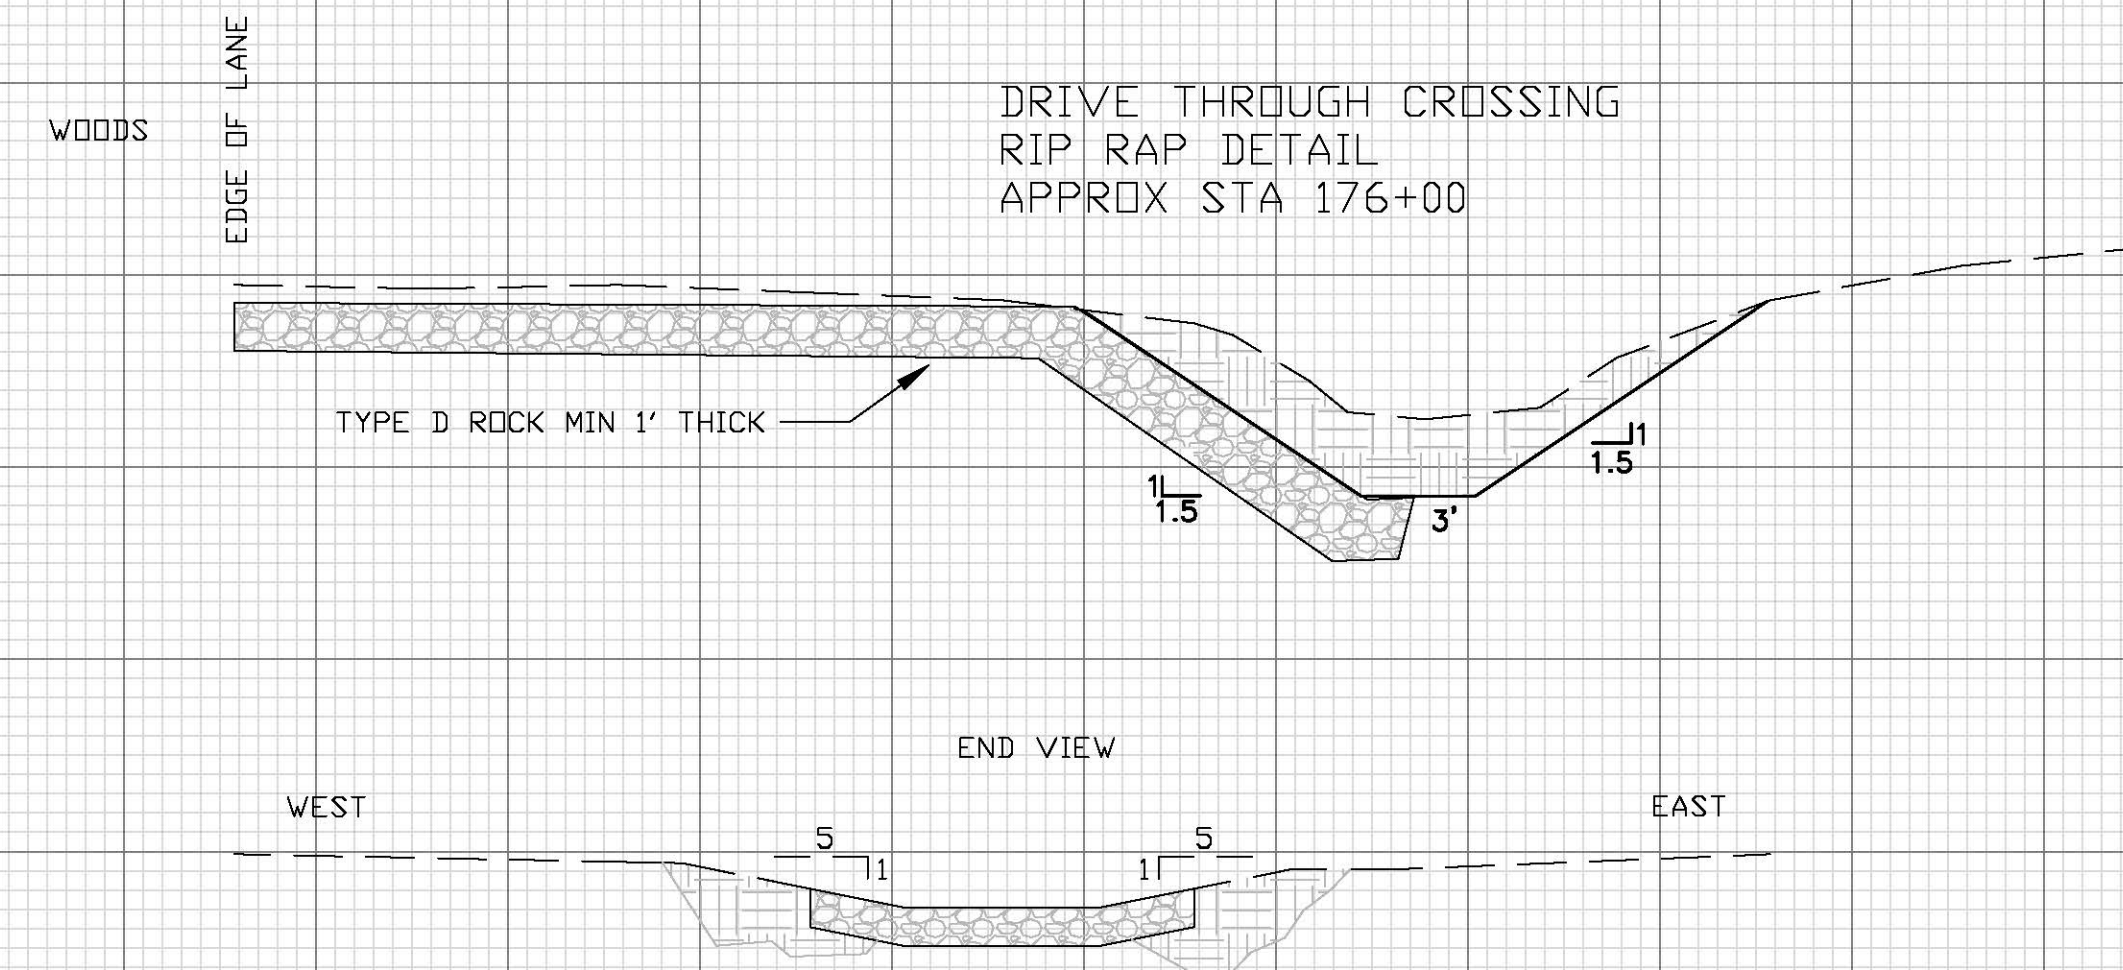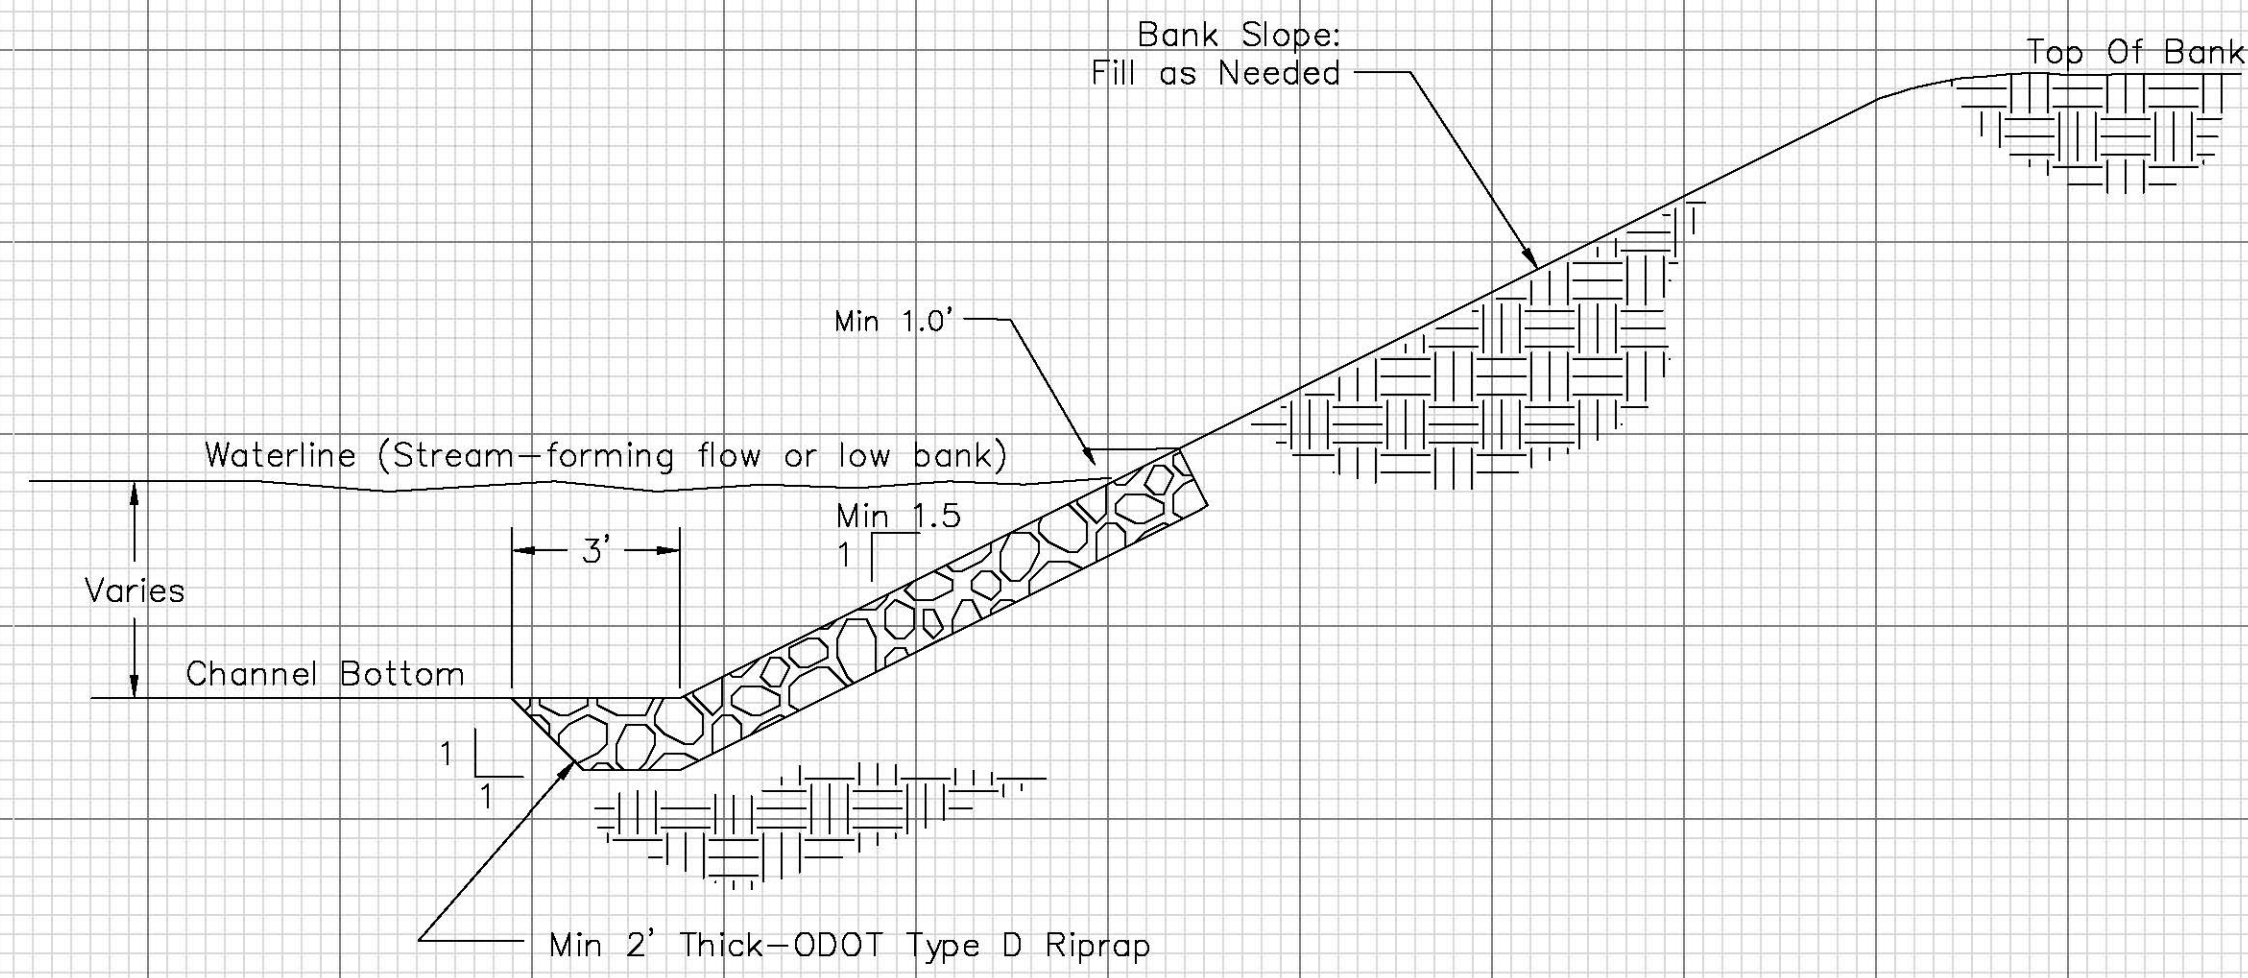

DATE	DATE
Approved	4/2018
Title	MICHAEL_GARGAC
Const. Approved	4/2018
Title	MICHAEL_GARGAC
Traced	
Checked	

JOHN BLAUSEY DITCH

OTTAWA SOIL & WATER CONSERVATION DISTRICT

NOTE: ALL CROSS SECTIONS VIEWED LEFT TO RIGHT LOOKING DOWNSTREAM IN THE DIRECTION OF INCREASING STATIONS

JOB CLASS