




# KEMPKE ROAD DITCH

## MAINTENANCE PROJECT 2014

### SECTION 5 HARRIS TWP

DATE	Approved	Title
DATE	Construction Approved	Title

DESIGNED	DATE
JASON LAUBACHER	9/20/14
DRAWN	DATE
JASON LAUBACHER	9/20/14
REDLINED	
MICHAEL GARGAC	11/20/14
CHECKED	

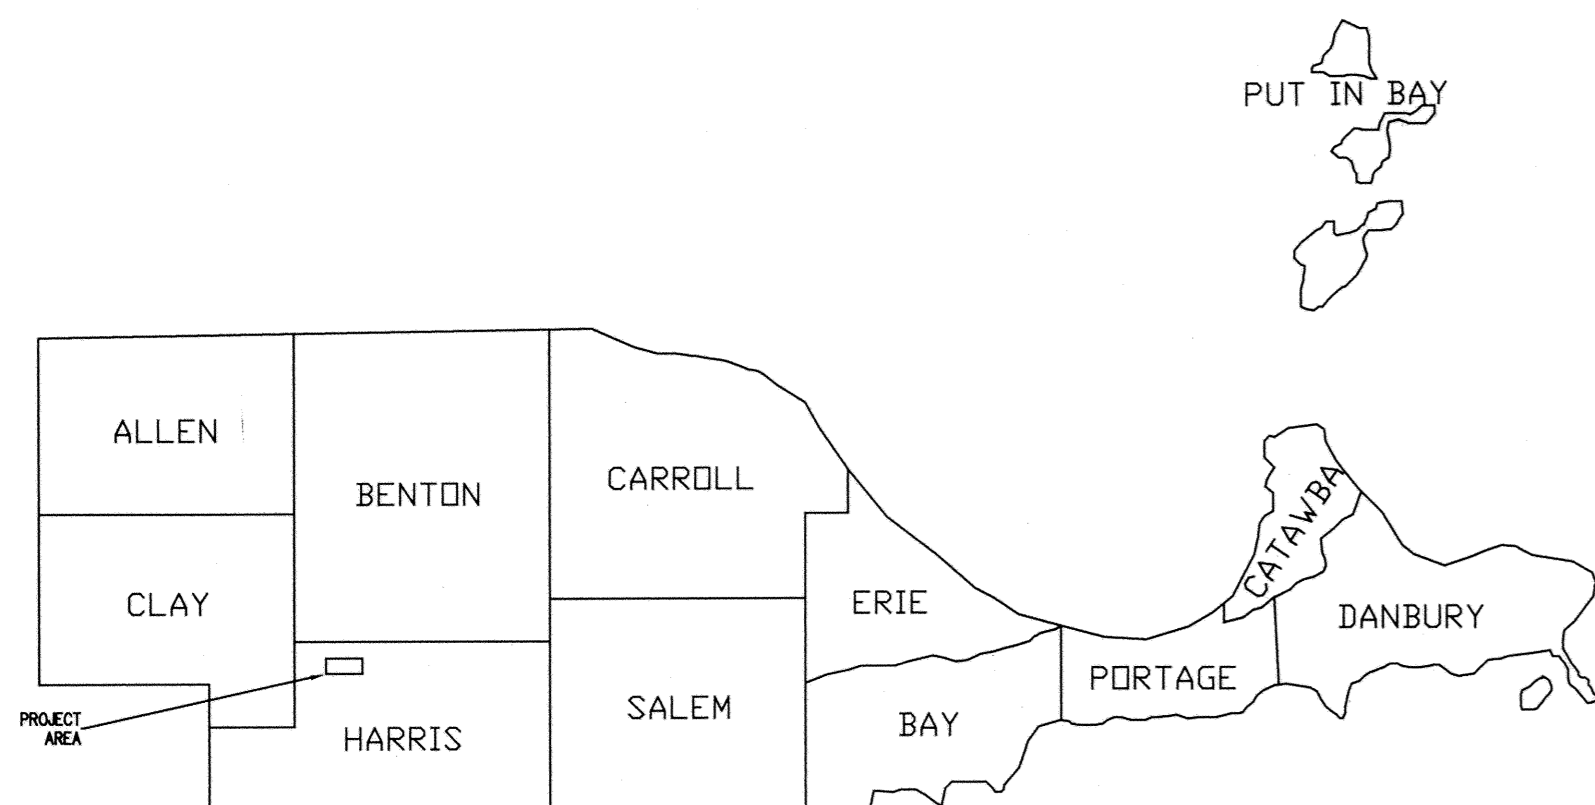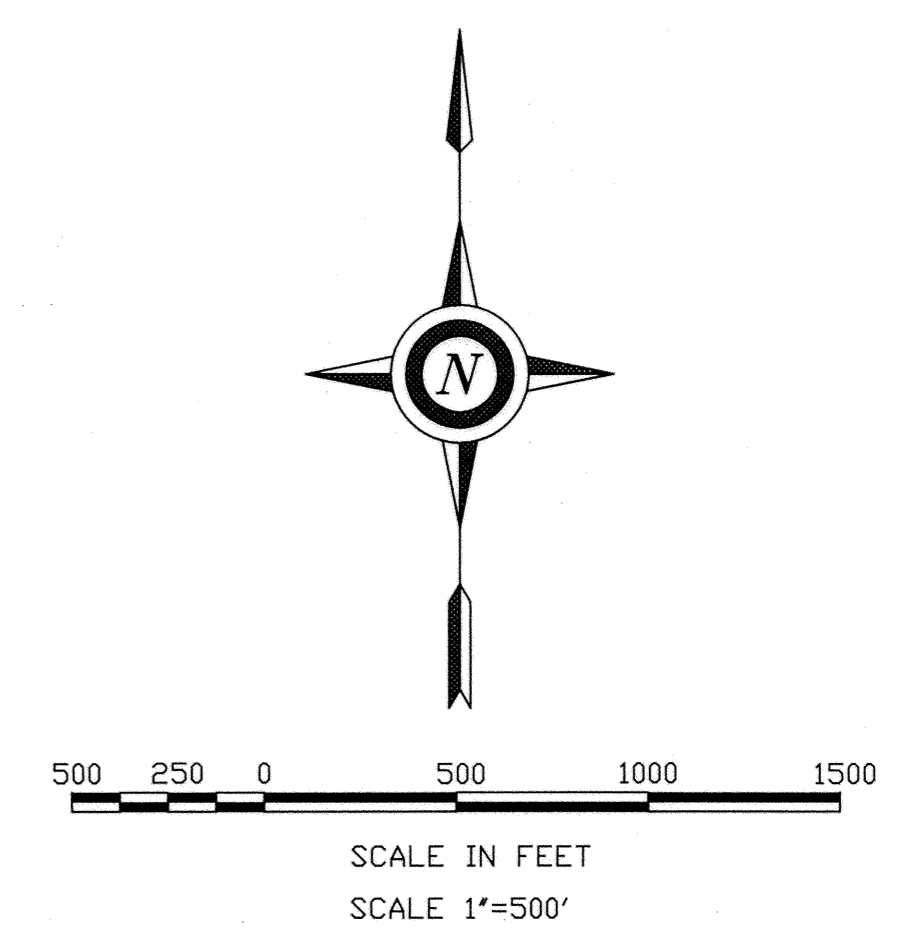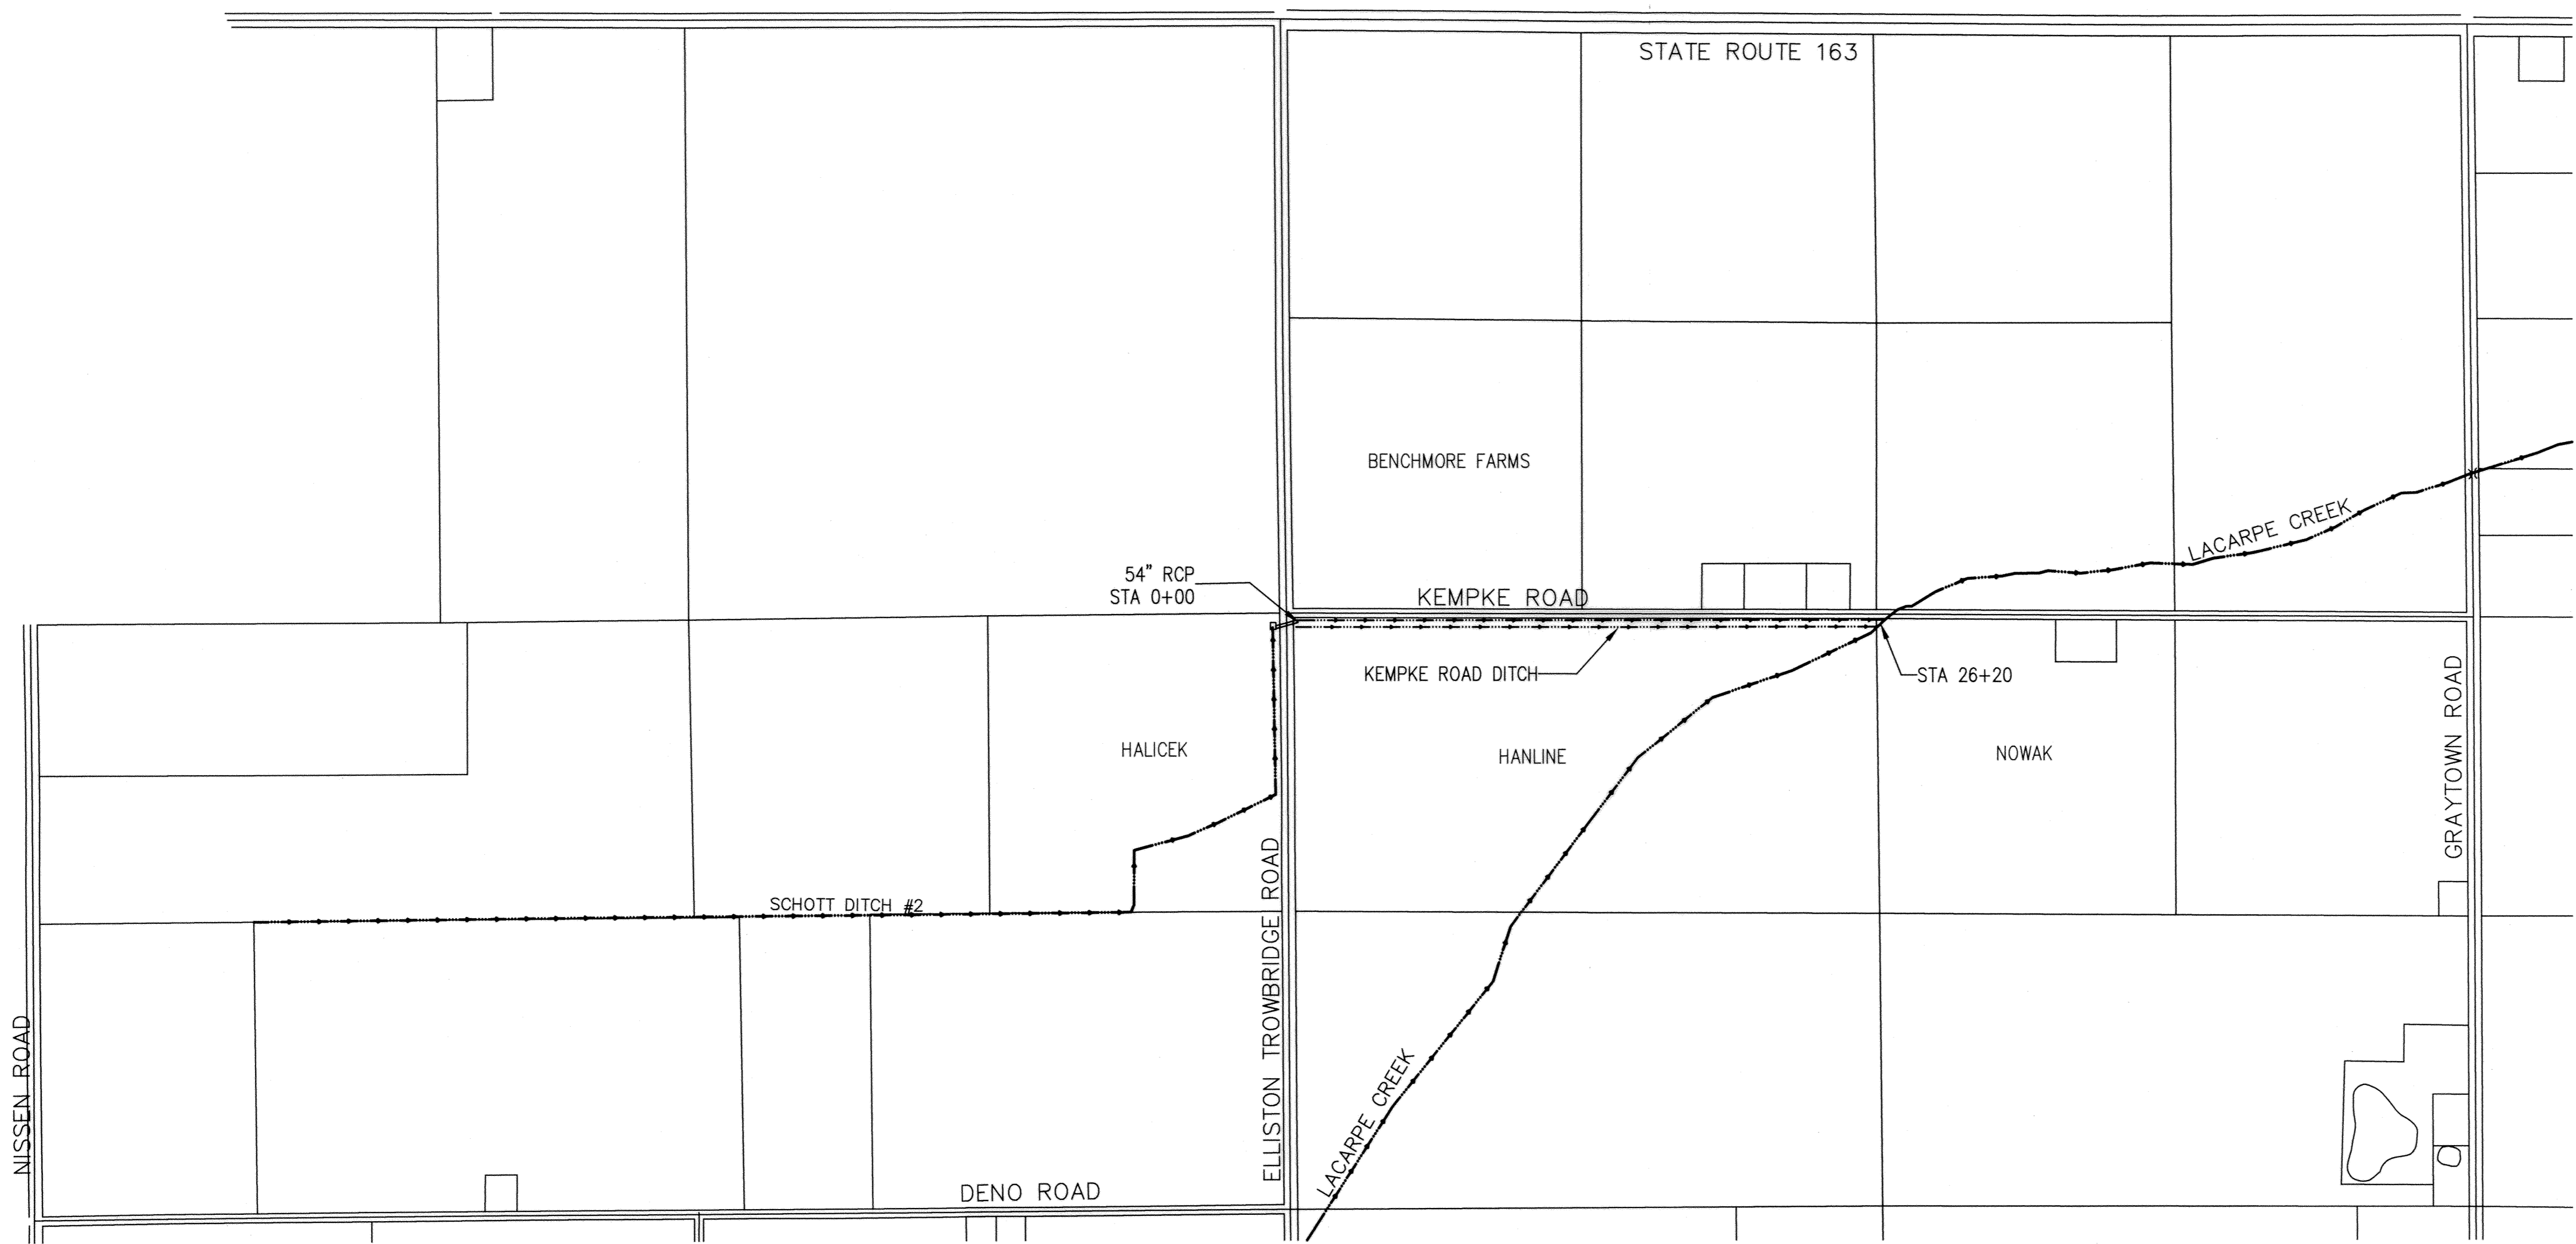

**NOTE TO EXCAVATOR**

Excavator must notify all utilities at least 48 hours and not more than 10 days prior to the planned commencement of excavation.

- OUPS member utilities will be contacted by calling oups (1-800-362-2764 or 811)
- Each Limited Basis Participant and the Ohio Oil and Gas Producers Underground Protection Service (1-800-925-0988) will be contacted by the excavator using the telephone number provided.


2 WORKING DAYS - 2 CALLS  
**BEFORE YOU DIG**

CALL TOLL FREE 800-362-2764 or 811  
OHIO UTILITIES PROTECTION SERVICE

CALL TOLL FREE 800-925-0988  
Ohio Oil and Gas Producers Underground Protection Service (OGUPS)

I HEREBY APPROVE THESE PLANS.

*David A. Brunkhorst*      12/22/14  
DAVID A. BRUNKHORST, P.E., R.S.      DATE  
OTTAWA COUNTY ENGINEER

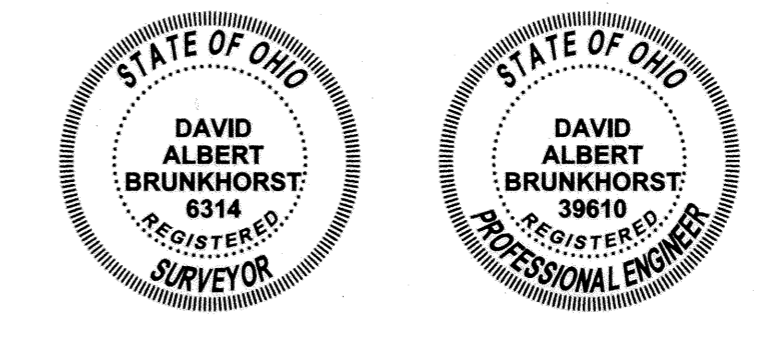

**KEMPKE ROAD DITCH**


MAINTENANCE PROJECT

OTTAWA SOIL & WATER CONSERVATION DISTRICT

CAD FILE I.D.


DRAWING NUMBER

Sheet 1 of 2

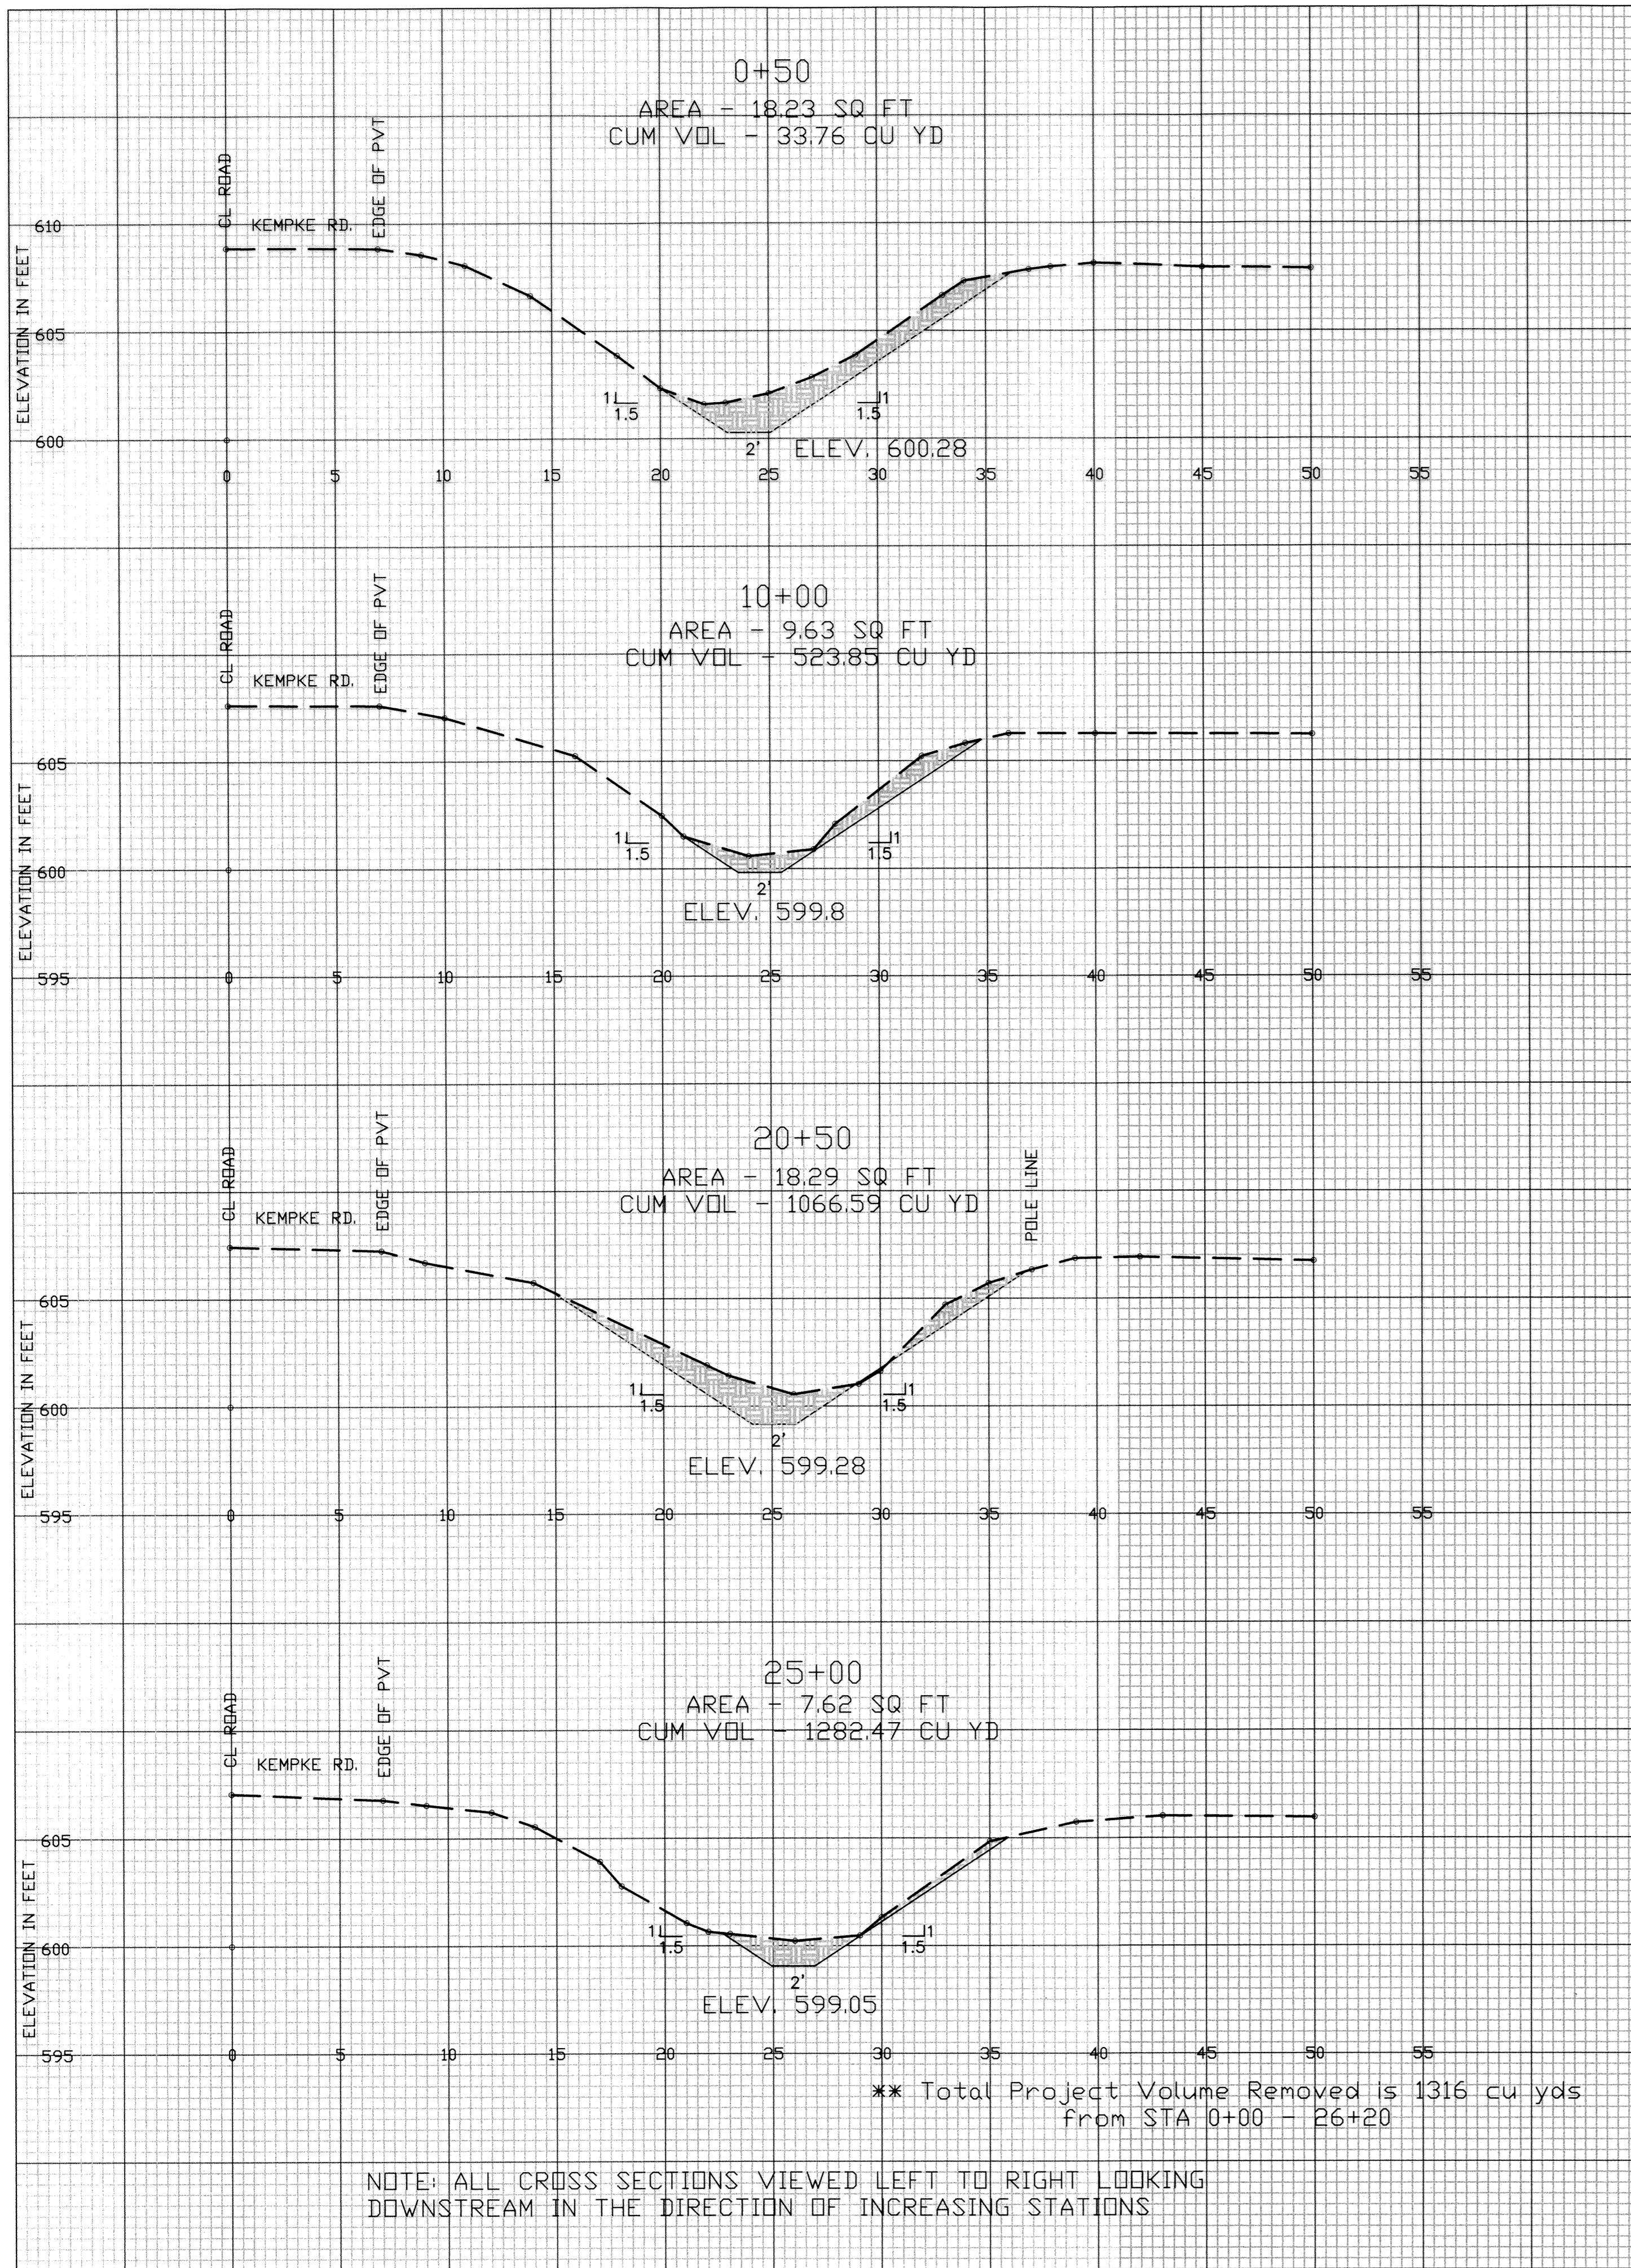

NOTE: ALL CROSS SECTIONS VIEWED LEFT TO RIGHT LOOKING DOWNSTREAM IN THE DIRECTION OF INCREASING STATIONS

## TYPICAL DRAWING CULVERT RIP RAP DETAIL

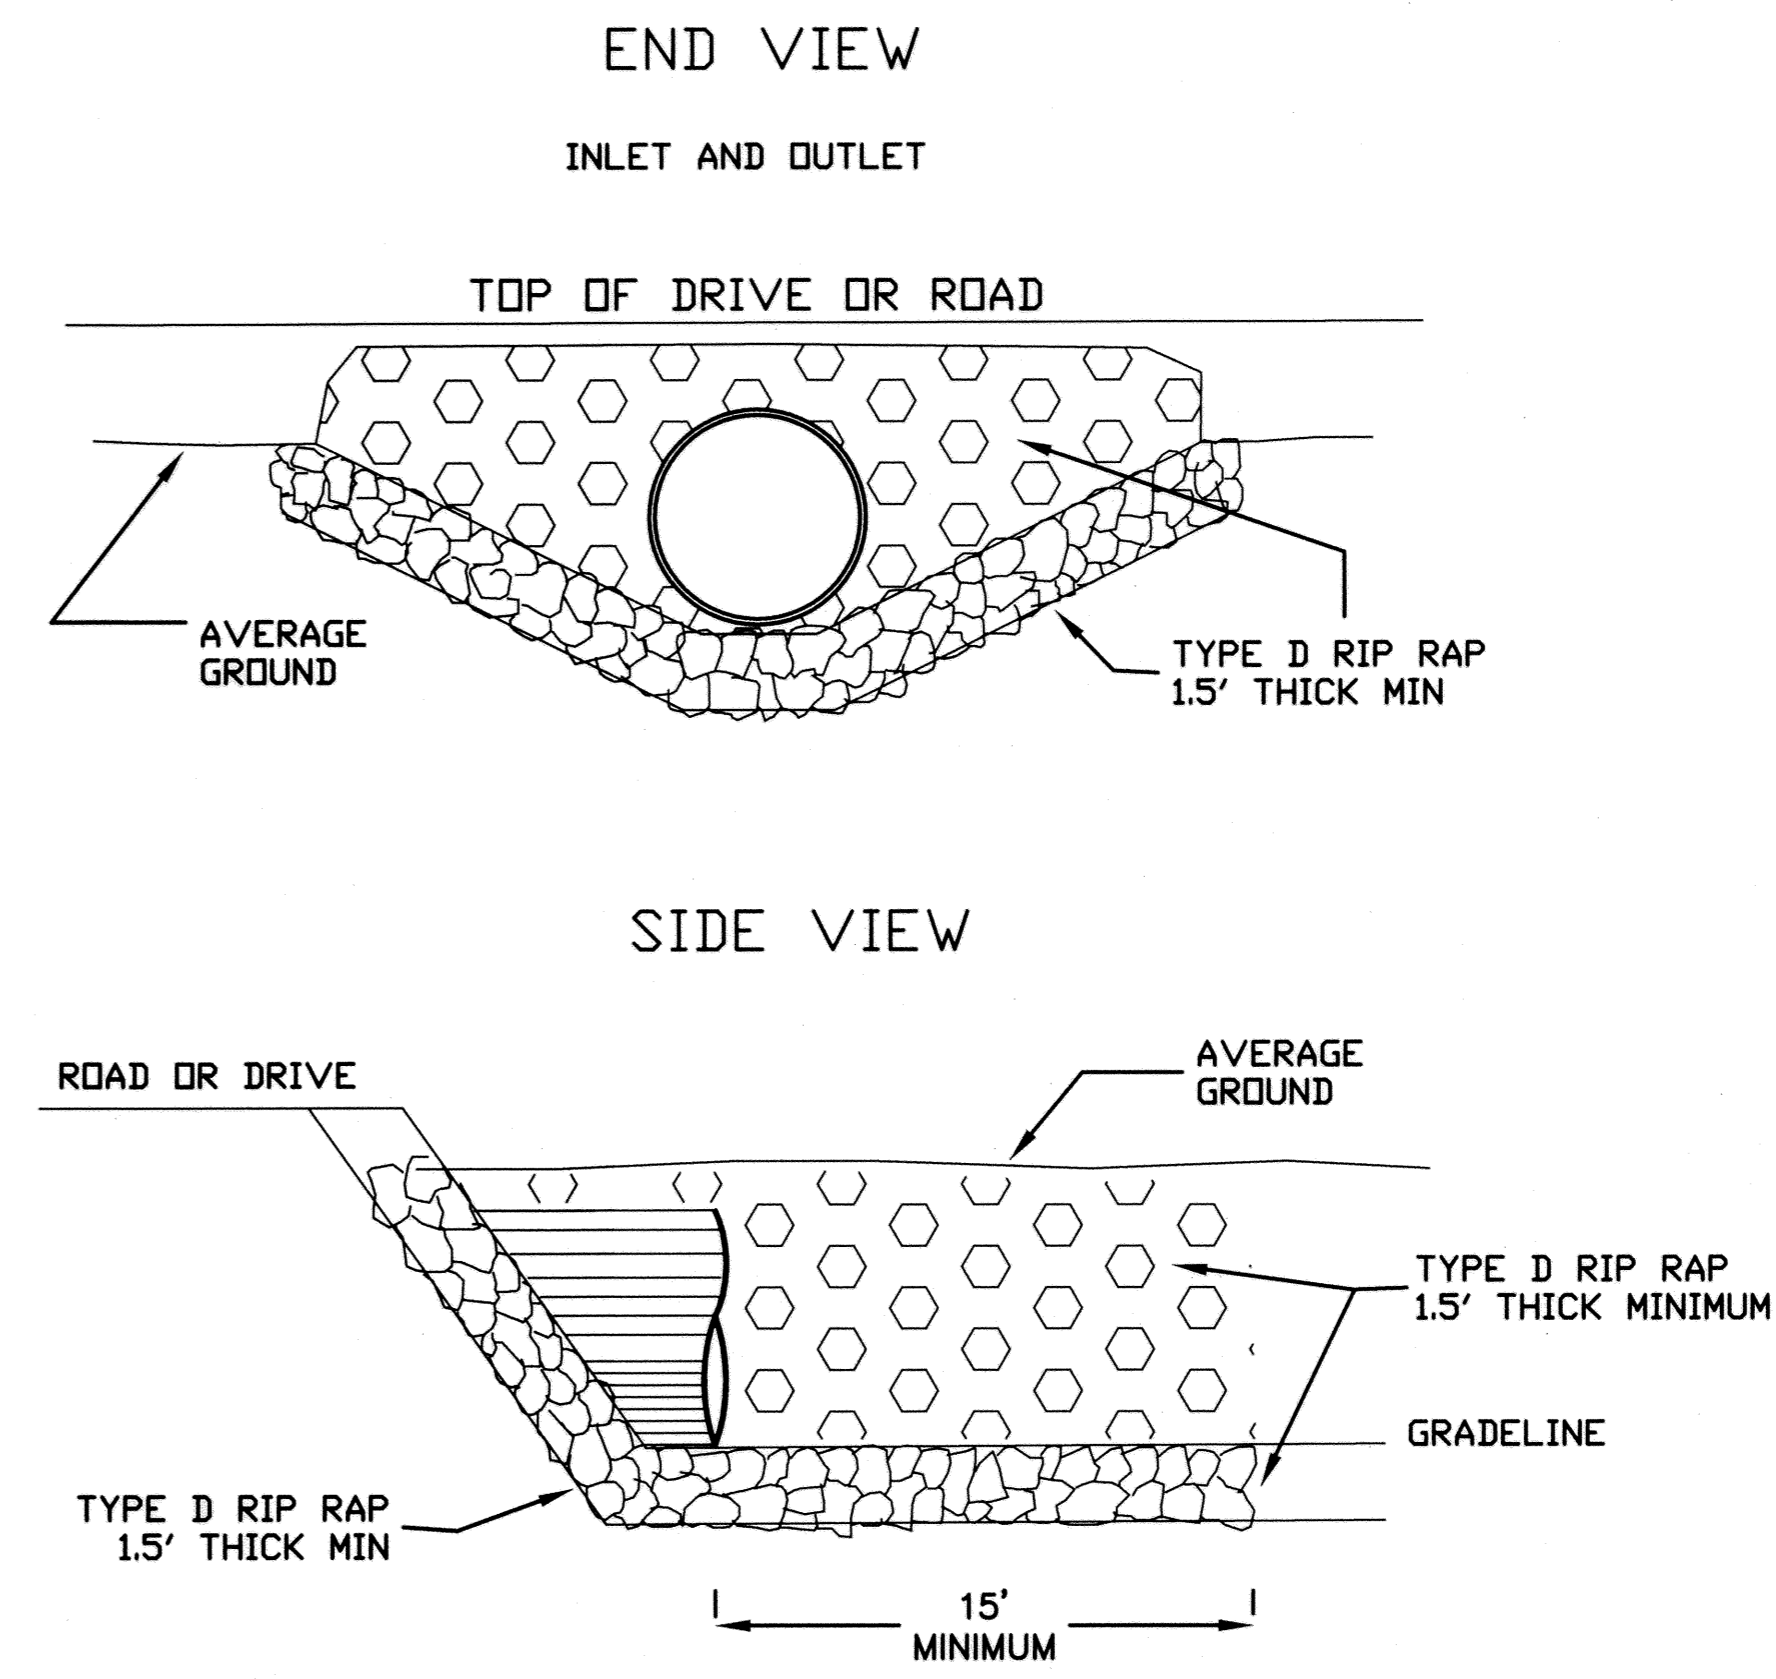

DATE	Approved	Title	Const. Approved
DATE	5/20/14	5/20/14	10/20/14
Designed	JASON LAUBACHER	JASON LAUBACHER	MICHAEL GARGALC
Drawn	JASON LAUBACHER	JASON LAUBACHER	MICHAEL GARGALC
Traced			
Checked			

**KEMPKE ROAD DITCH**  
 MAINTENANCE PROJECT  
 OTTAWA SOIL & WATER CONSERVATION DISTRICT

CAD FILE I.D.  
 12/10/2014 10:42 AM  
 Michael R. Gargalac, Ottawa SWCD  
 DRAWING NUMBER  
 Sheet 2 of 2

JOB CLASS