

LACARPE CREEK AND CUT-OFF



SALEM TOWNSHIP

OTTAWA COUNTY


R. MAGRUM

PETITION

1948

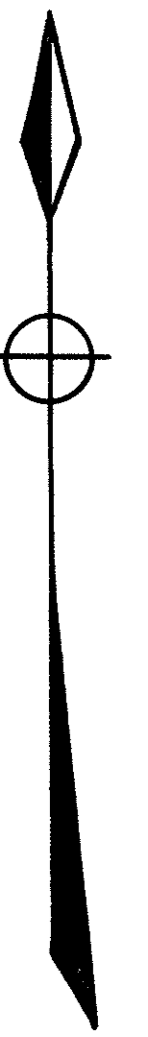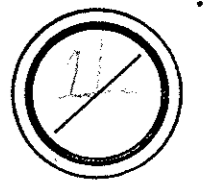




Scale 1" = 880'

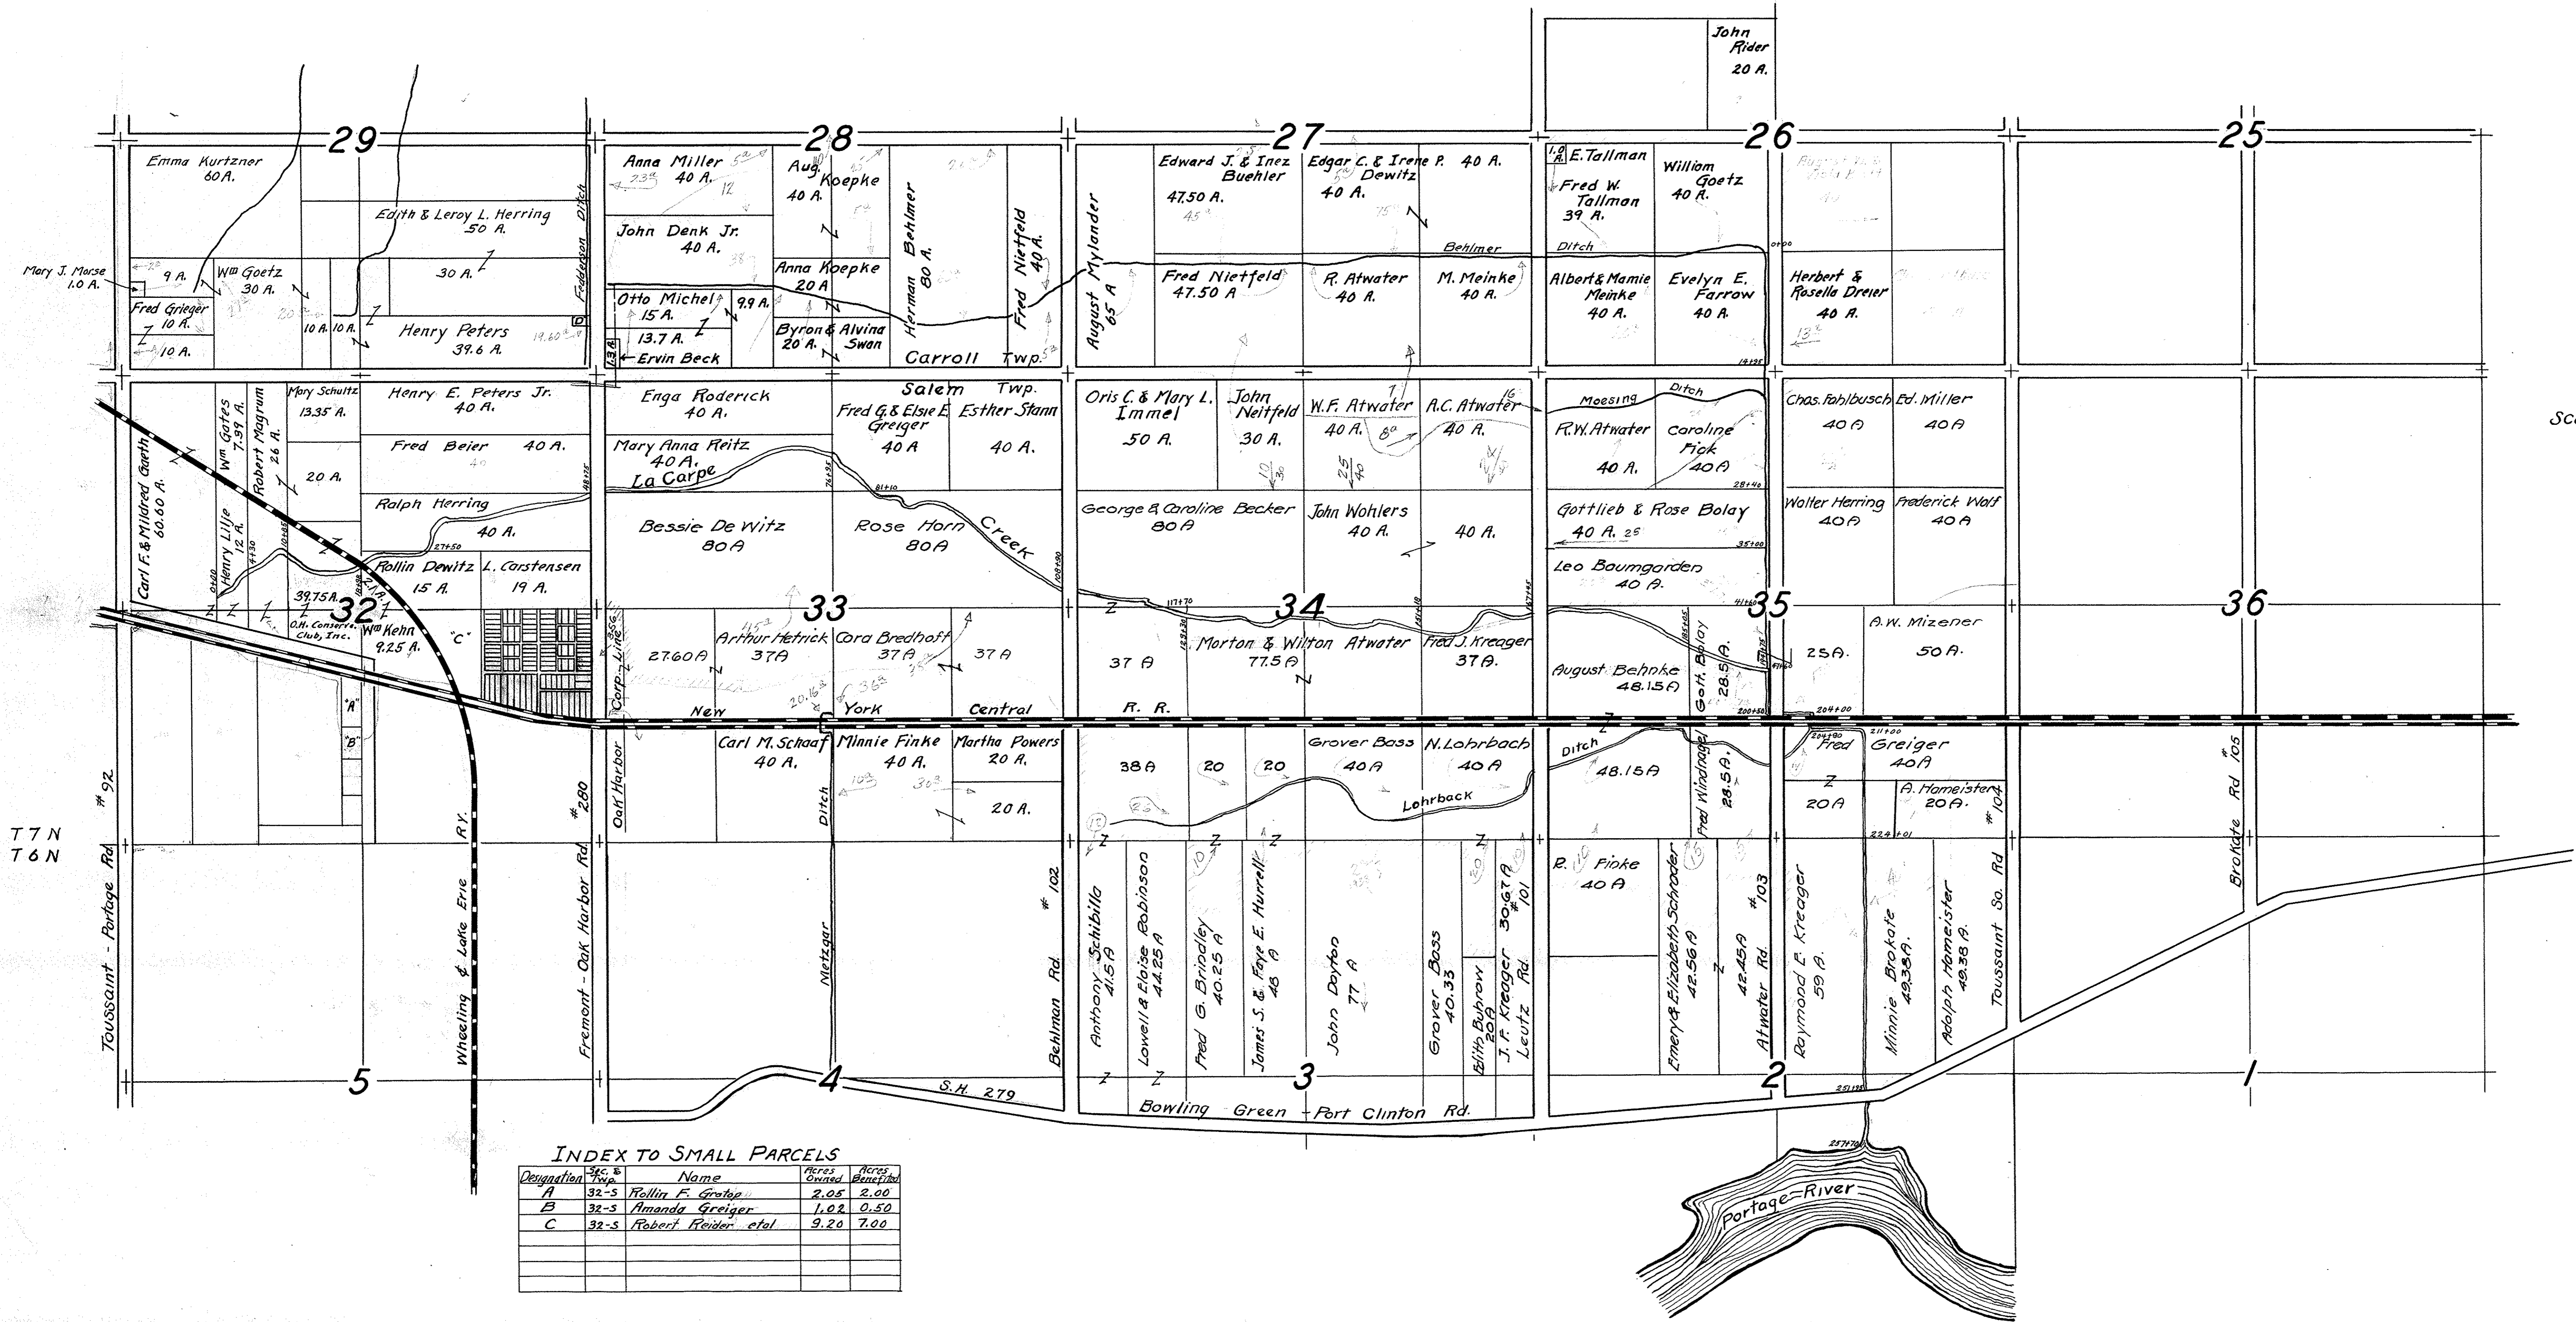

INDEX TO SMALL PARCELS

Designation	Sec. & Twp.	Name	Acres Owned	Acres Beneficial
A	32-5	Pollin F. Greiger	2.05	2.00
B	32-5	Amanda Greiger	1.02	0.50
C	32-5	Robert Reider et al.	9.20	7.00

LACARPE CREEK GAETH PETITION MAINTENANCE PROJECT 2014 SECTIONS 32, 33, 34, 35 SALEM TWP

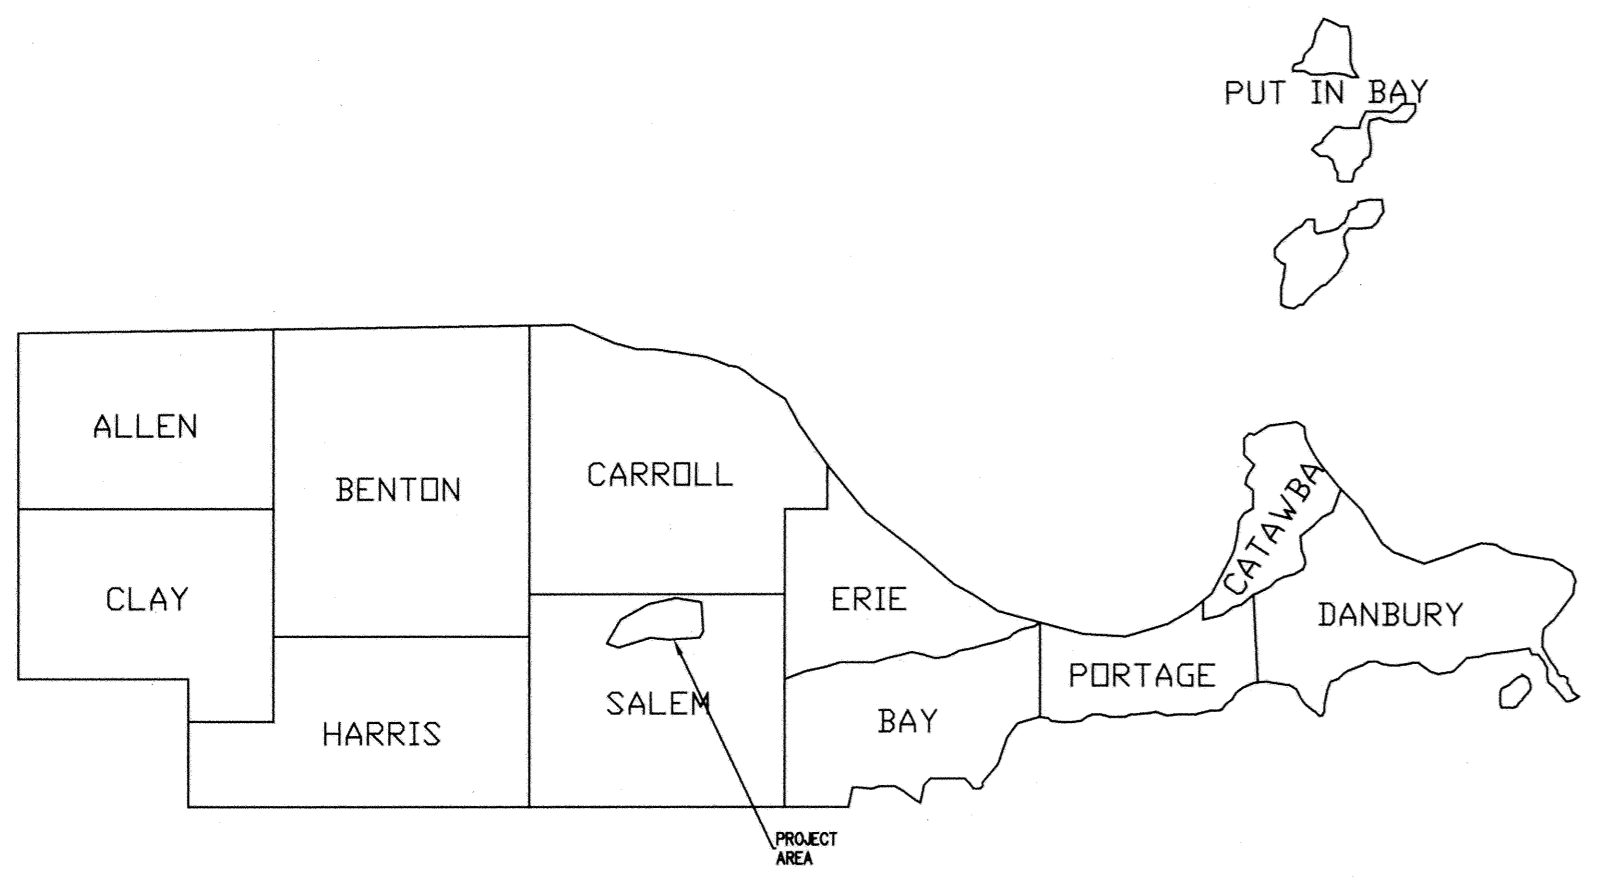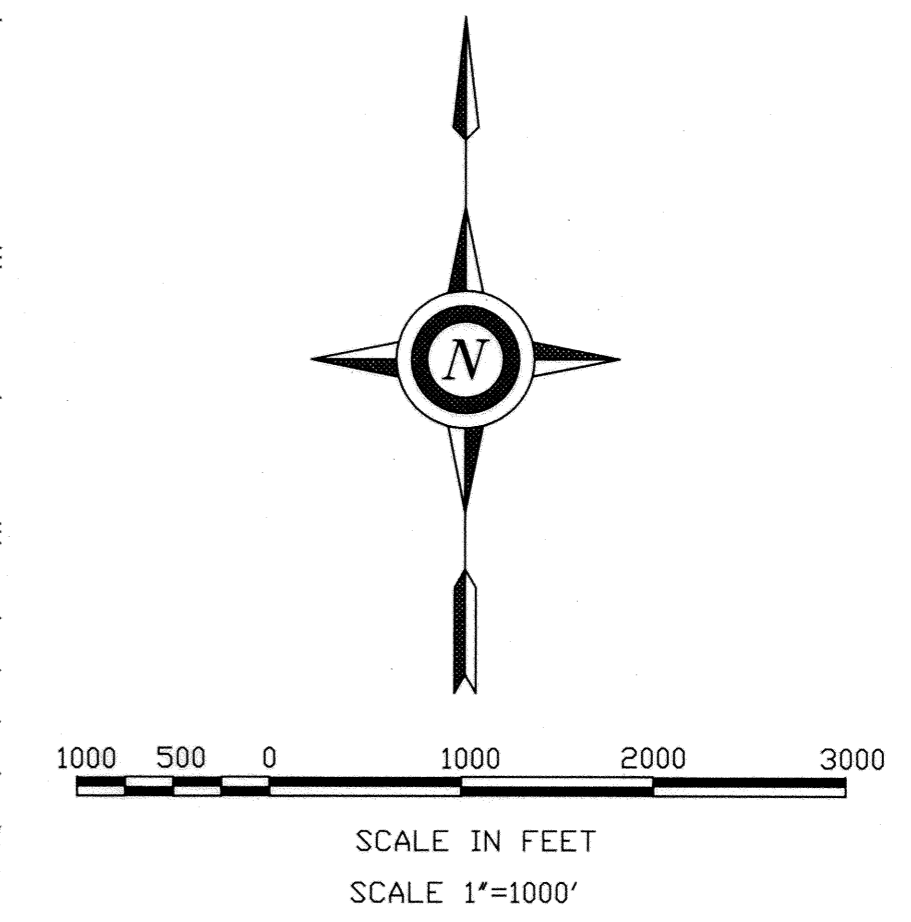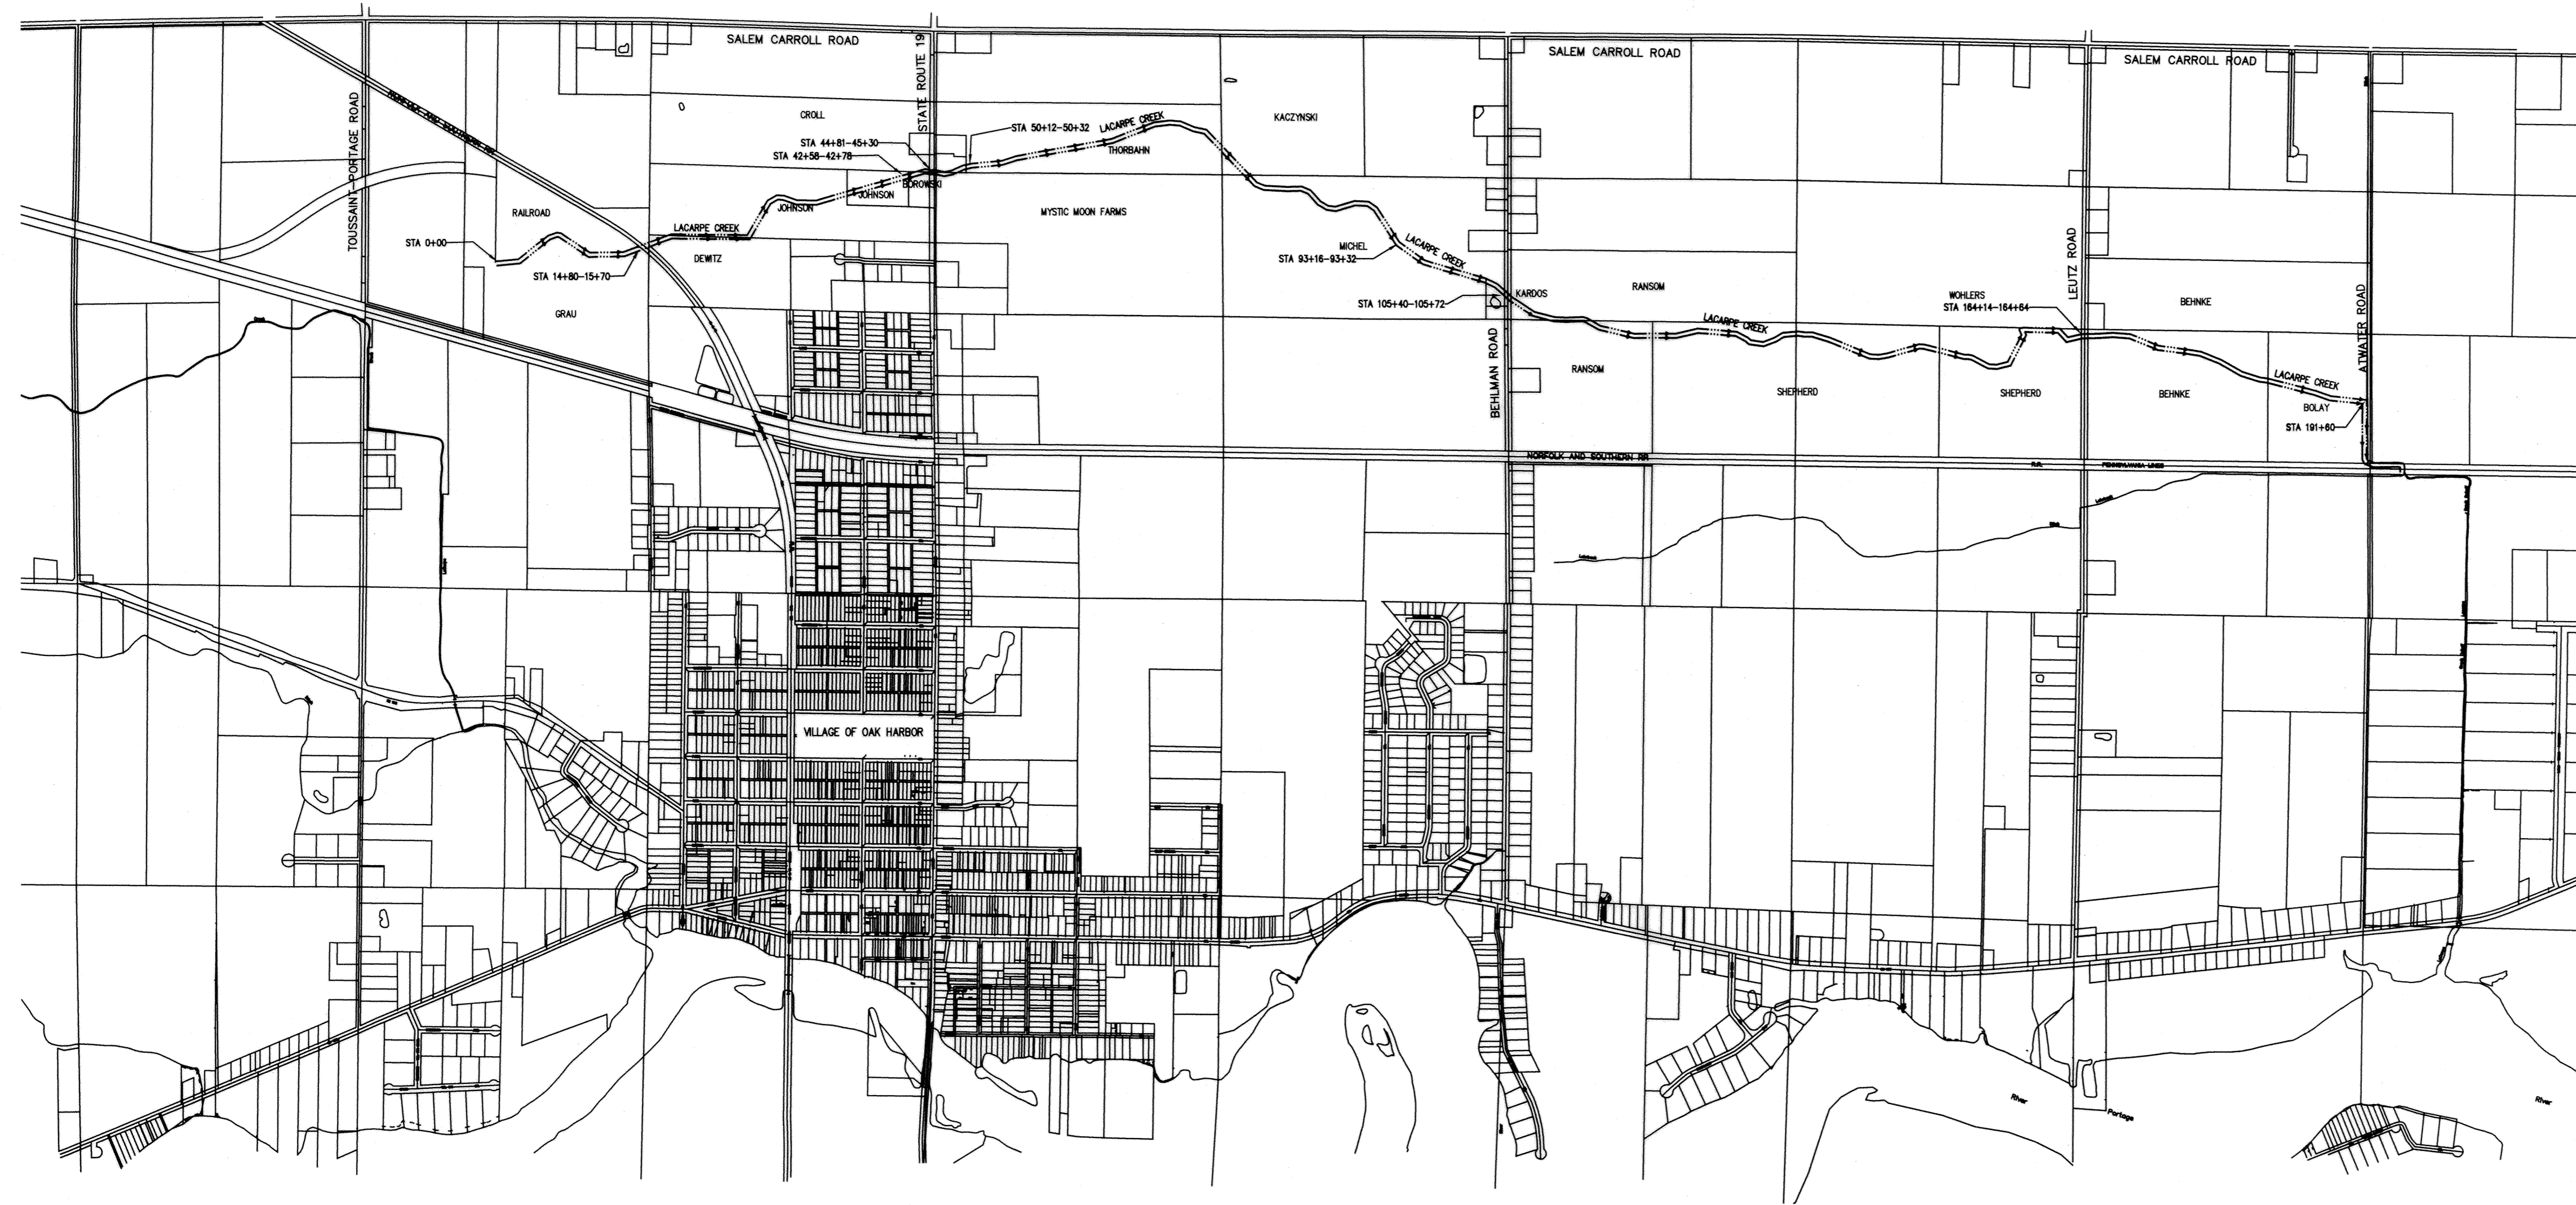

NOTE TO EXCAVATOR

Excavator must notify all utilities at least 48 hours and not more than 10 days prior to the planned commencement of excavation.

1. OUPS member utilities will be contacted by calling oups (1-800-362-2764 or 811)
2. Each Limited Basis Participant and the Ohio Oil and Gas Producers Underground Protection Service (1-800-925-0988) will be contacted by the excavator using the telephone number provided.

2 WORKING DAYS - 2 CALLS
BEFORE YOU DIG


CALL TOLL FREE 800-362-2764 or 811

OHIO UTILITIES PROTECTION SERVICE



CALL TOLL FREE 800-925-0988

Ohio Oil and Gas Producers Underground Protection Service (OUPUS)

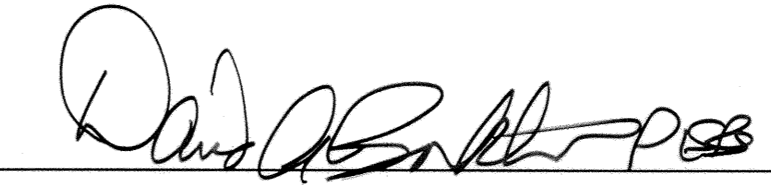I HEREBY APPROVE THESE PLANS.


 DAVID A. BRUNKHORST, P.E., R.S.
 OTTAWA COUNTY ENGINEER

12/22/14
 DATE

<p style="font-size: 2em; margin: 0;">LACARPE CREEK</p> <p style="margin: 0;">GAETH PETITION MAINTENANCE PROJECT</p> <p style="margin: 0;">OTTAWA SOIL & WATER CONSERVATION DISTRICT</p>	<table border="1" style="width: 100%; border-collapse: collapse;"> <tr> <td style="width: 50%; text-align: center;">DATE</td> <td style="width: 50%; text-align: center;">DATE</td> </tr> <tr> <td style="text-align: center;">Approved</td> <td style="text-align: center;">5/20/14</td> </tr> <tr> <td style="text-align: center;">Title</td> <td style="text-align: center;">5/20/14</td> </tr> <tr> <td style="text-align: center;">Construction Approved</td> <td style="text-align: center;"></td> </tr> <tr> <td style="text-align: center;">Title</td> <td style="text-align: center;"></td> </tr> </table>	DATE	DATE	Approved	5/20/14	Title	5/20/14	Construction Approved		Title	
DATE	DATE										
Approved	5/20/14										
Title	5/20/14										
Construction Approved											
Title											
<p style="margin: 0;">CAD FILE I.D.</p> <p style="margin: 0;">DRAWING NUMBER</p> <p style="margin: 0;">Sheet <u>1</u> of <u>4</u></p>											