
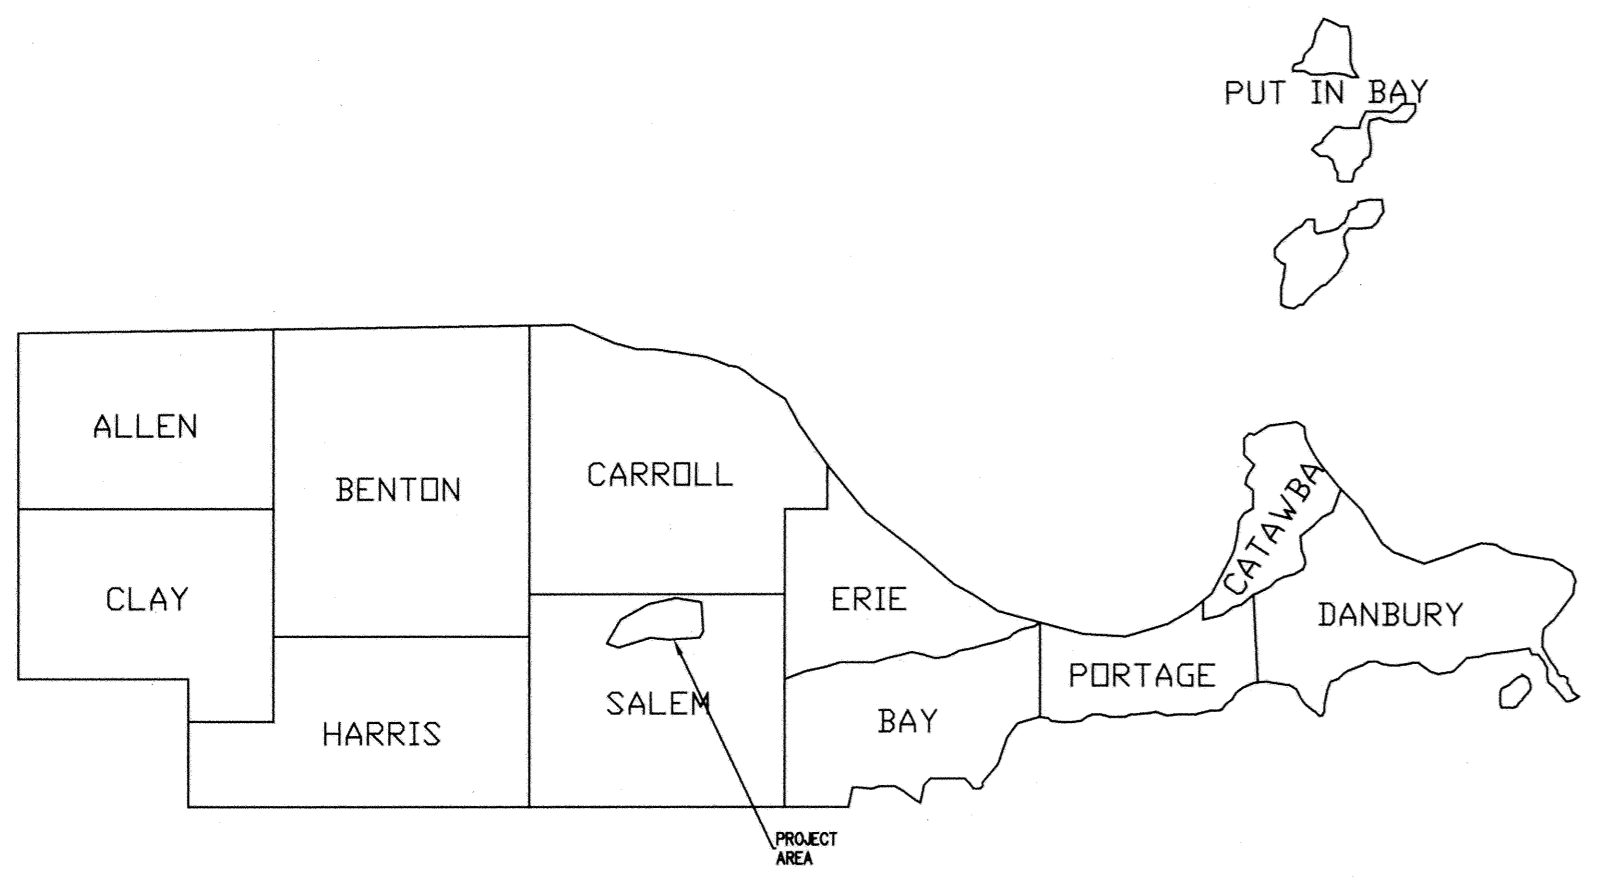
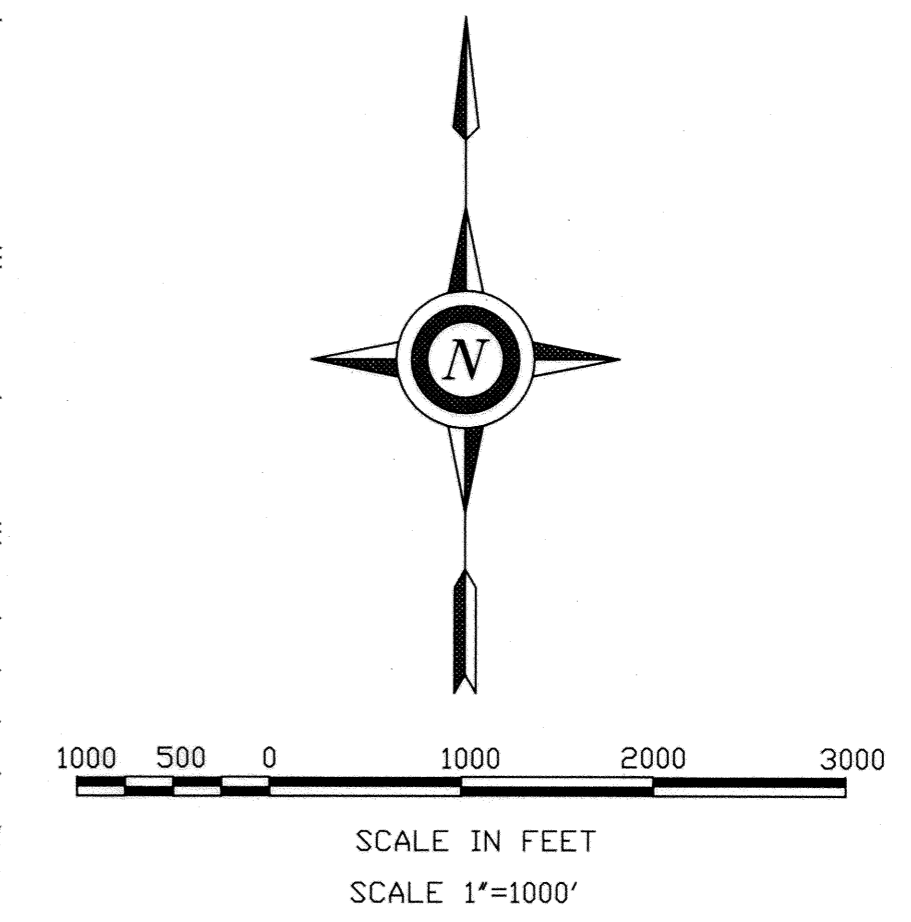


# LACARPE CREEK GAETH PETITION MAINTENANCE PROJECT 2014 SECTIONS 32, 33, 34, 35 SALEM TWP

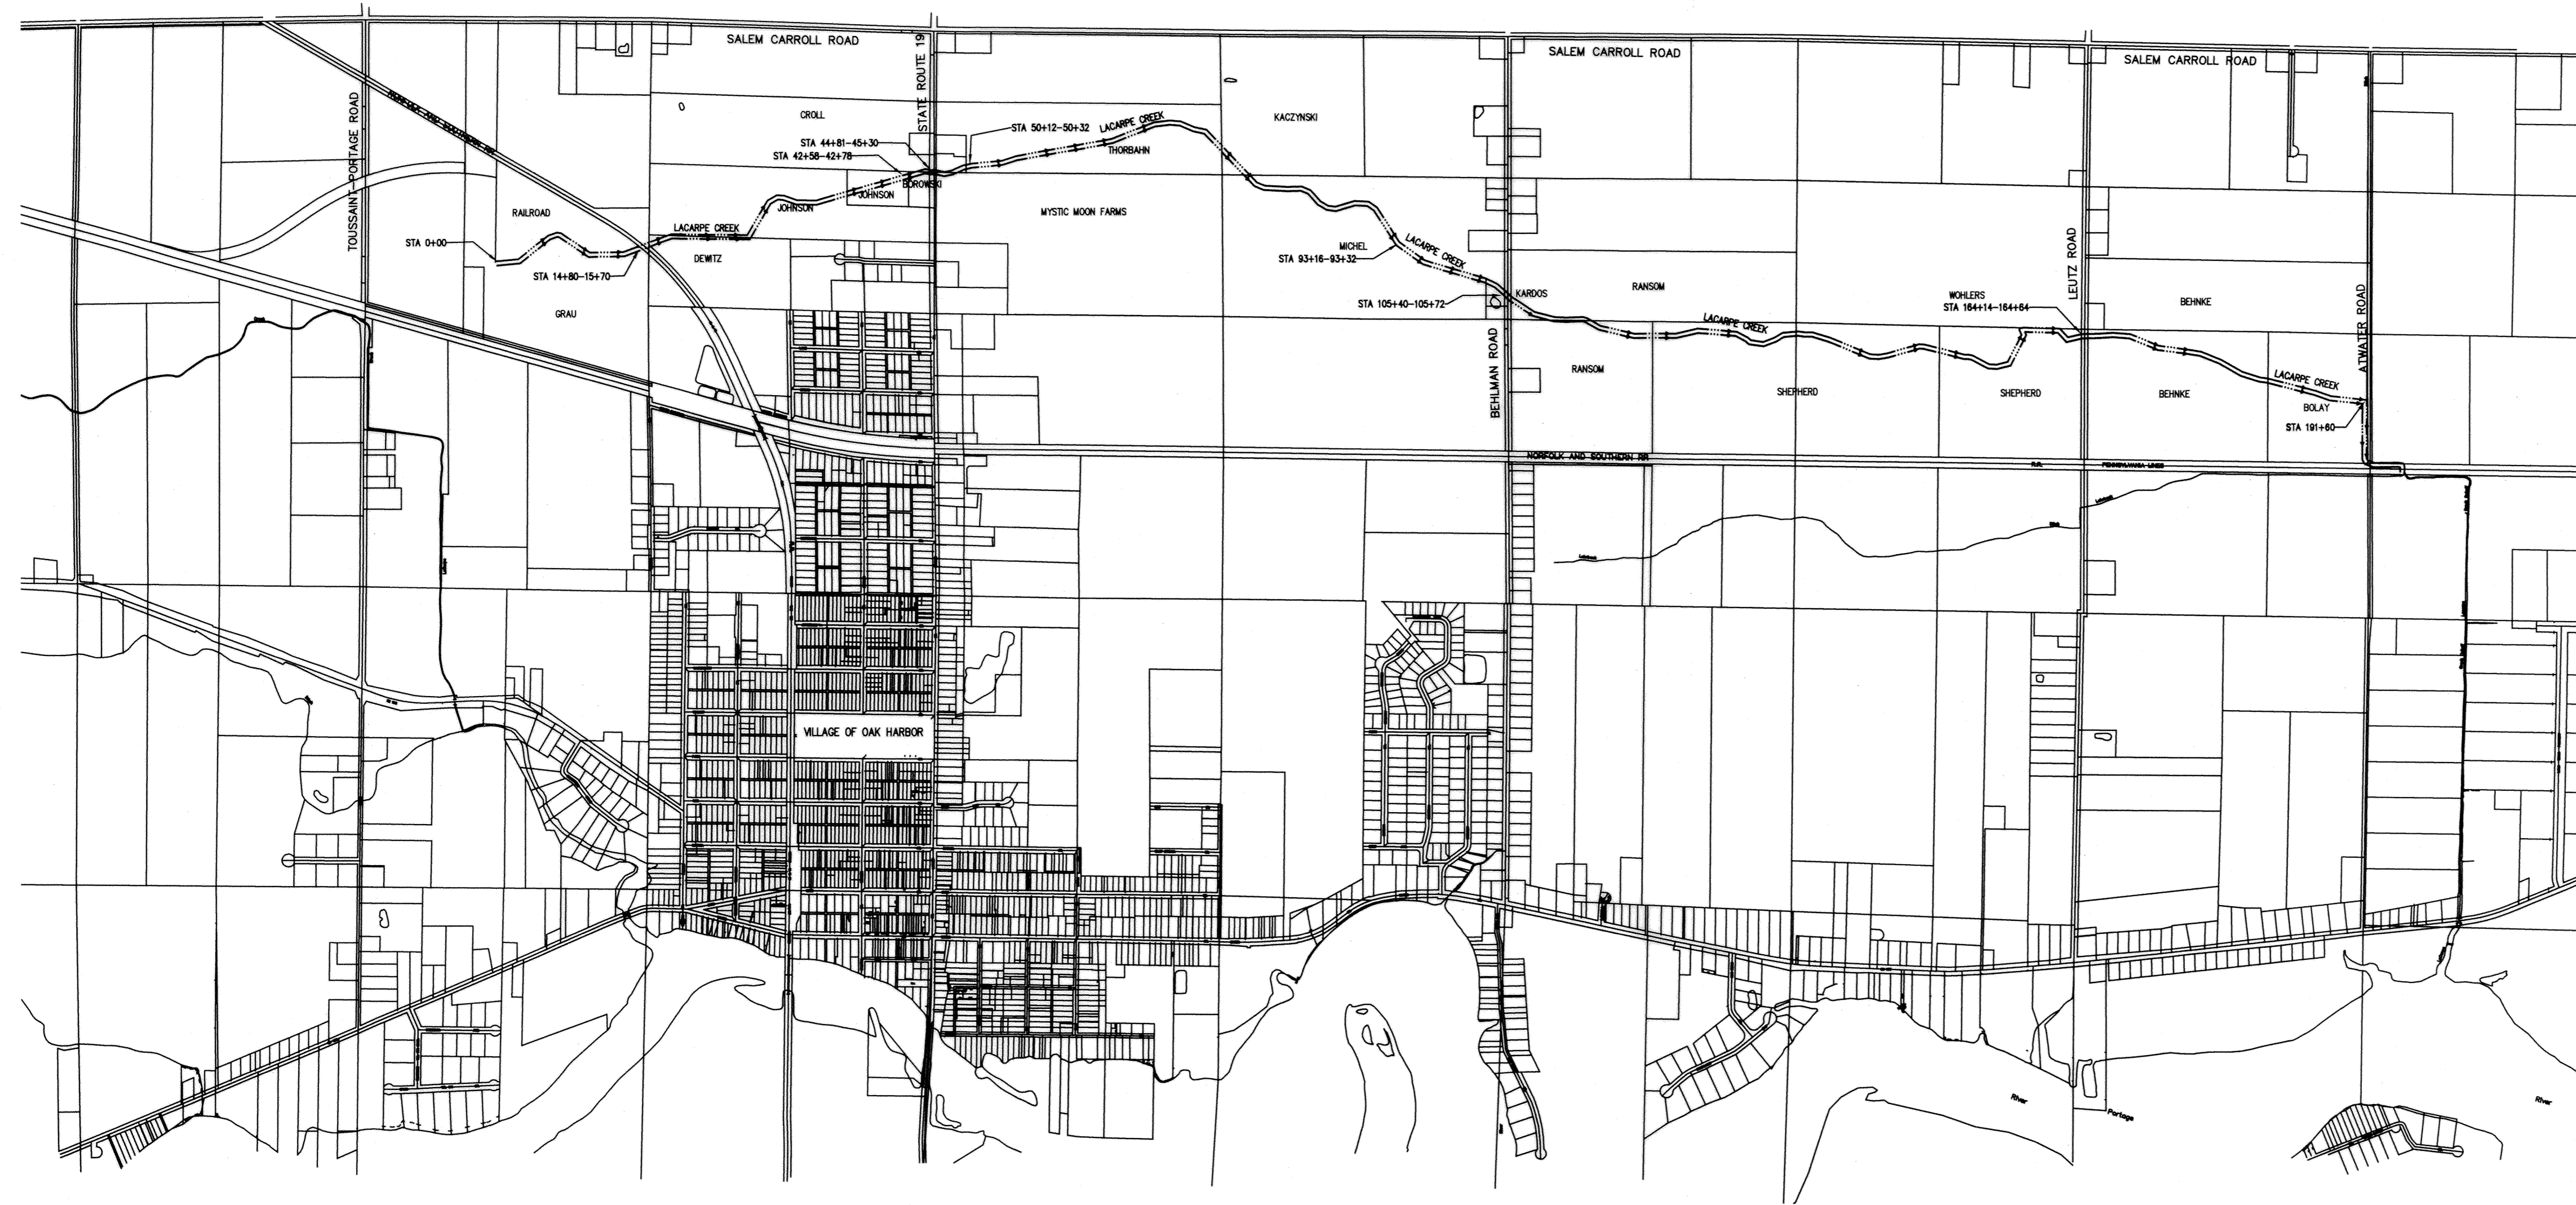

**NOTE TO EXCAVATOR**

Excavator must notify all utilities at least 48 hours and not more than 10 days prior to the planned commencement of excavation.

1. OUPS member utilities will be contacted by calling oups (1-800-362-2764 or 811)
2. Each Limited Basis Participant and the Ohio Oil and Gas Producers Underground Protection Service (1-800-925-0988) will be contacted by the excavator using the telephone number provided.

2 WORKING DAYS - 2 CALLS  
**BEFORE YOU DIG**


CALL TOLL FREE 800-362-2764 or 811

OHIO UTILITIES PROTECTION SERVICE



CALL TOLL FREE 800-925-0988

Ohio Oil and Gas Producers Underground Protection Service (OUPUS)

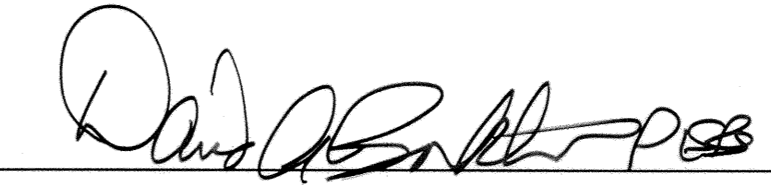I HEREBY APPROVE THESE PLANS.


  
 DAVID A. BRUNKHORST, P.E., R.S.  
 OTTAWA COUNTY ENGINEER

12/22/14  
 DATE

<b>LACARPE CREEK</b> GAETH PETITION MAINTENANCE PROJECT OTTAWA SOIL & WATER CONSERVATION DISTRICT	DATE _____ Approved _____ Title _____ Construction Approved _____ Title _____
LACARPE CREEK GAETH PETITION MAINTENANCE PROJECT OTTAWA SOIL & WATER CONSERVATION DISTRICT	DATE 5/20/14 Designed JASON LAUBACHER Drawn JASON LAUBACHER Redlined _____ Checked _____
CAD FILE I.D. _____ DRAWING NUMBER _____ Sheet 1 of 4	



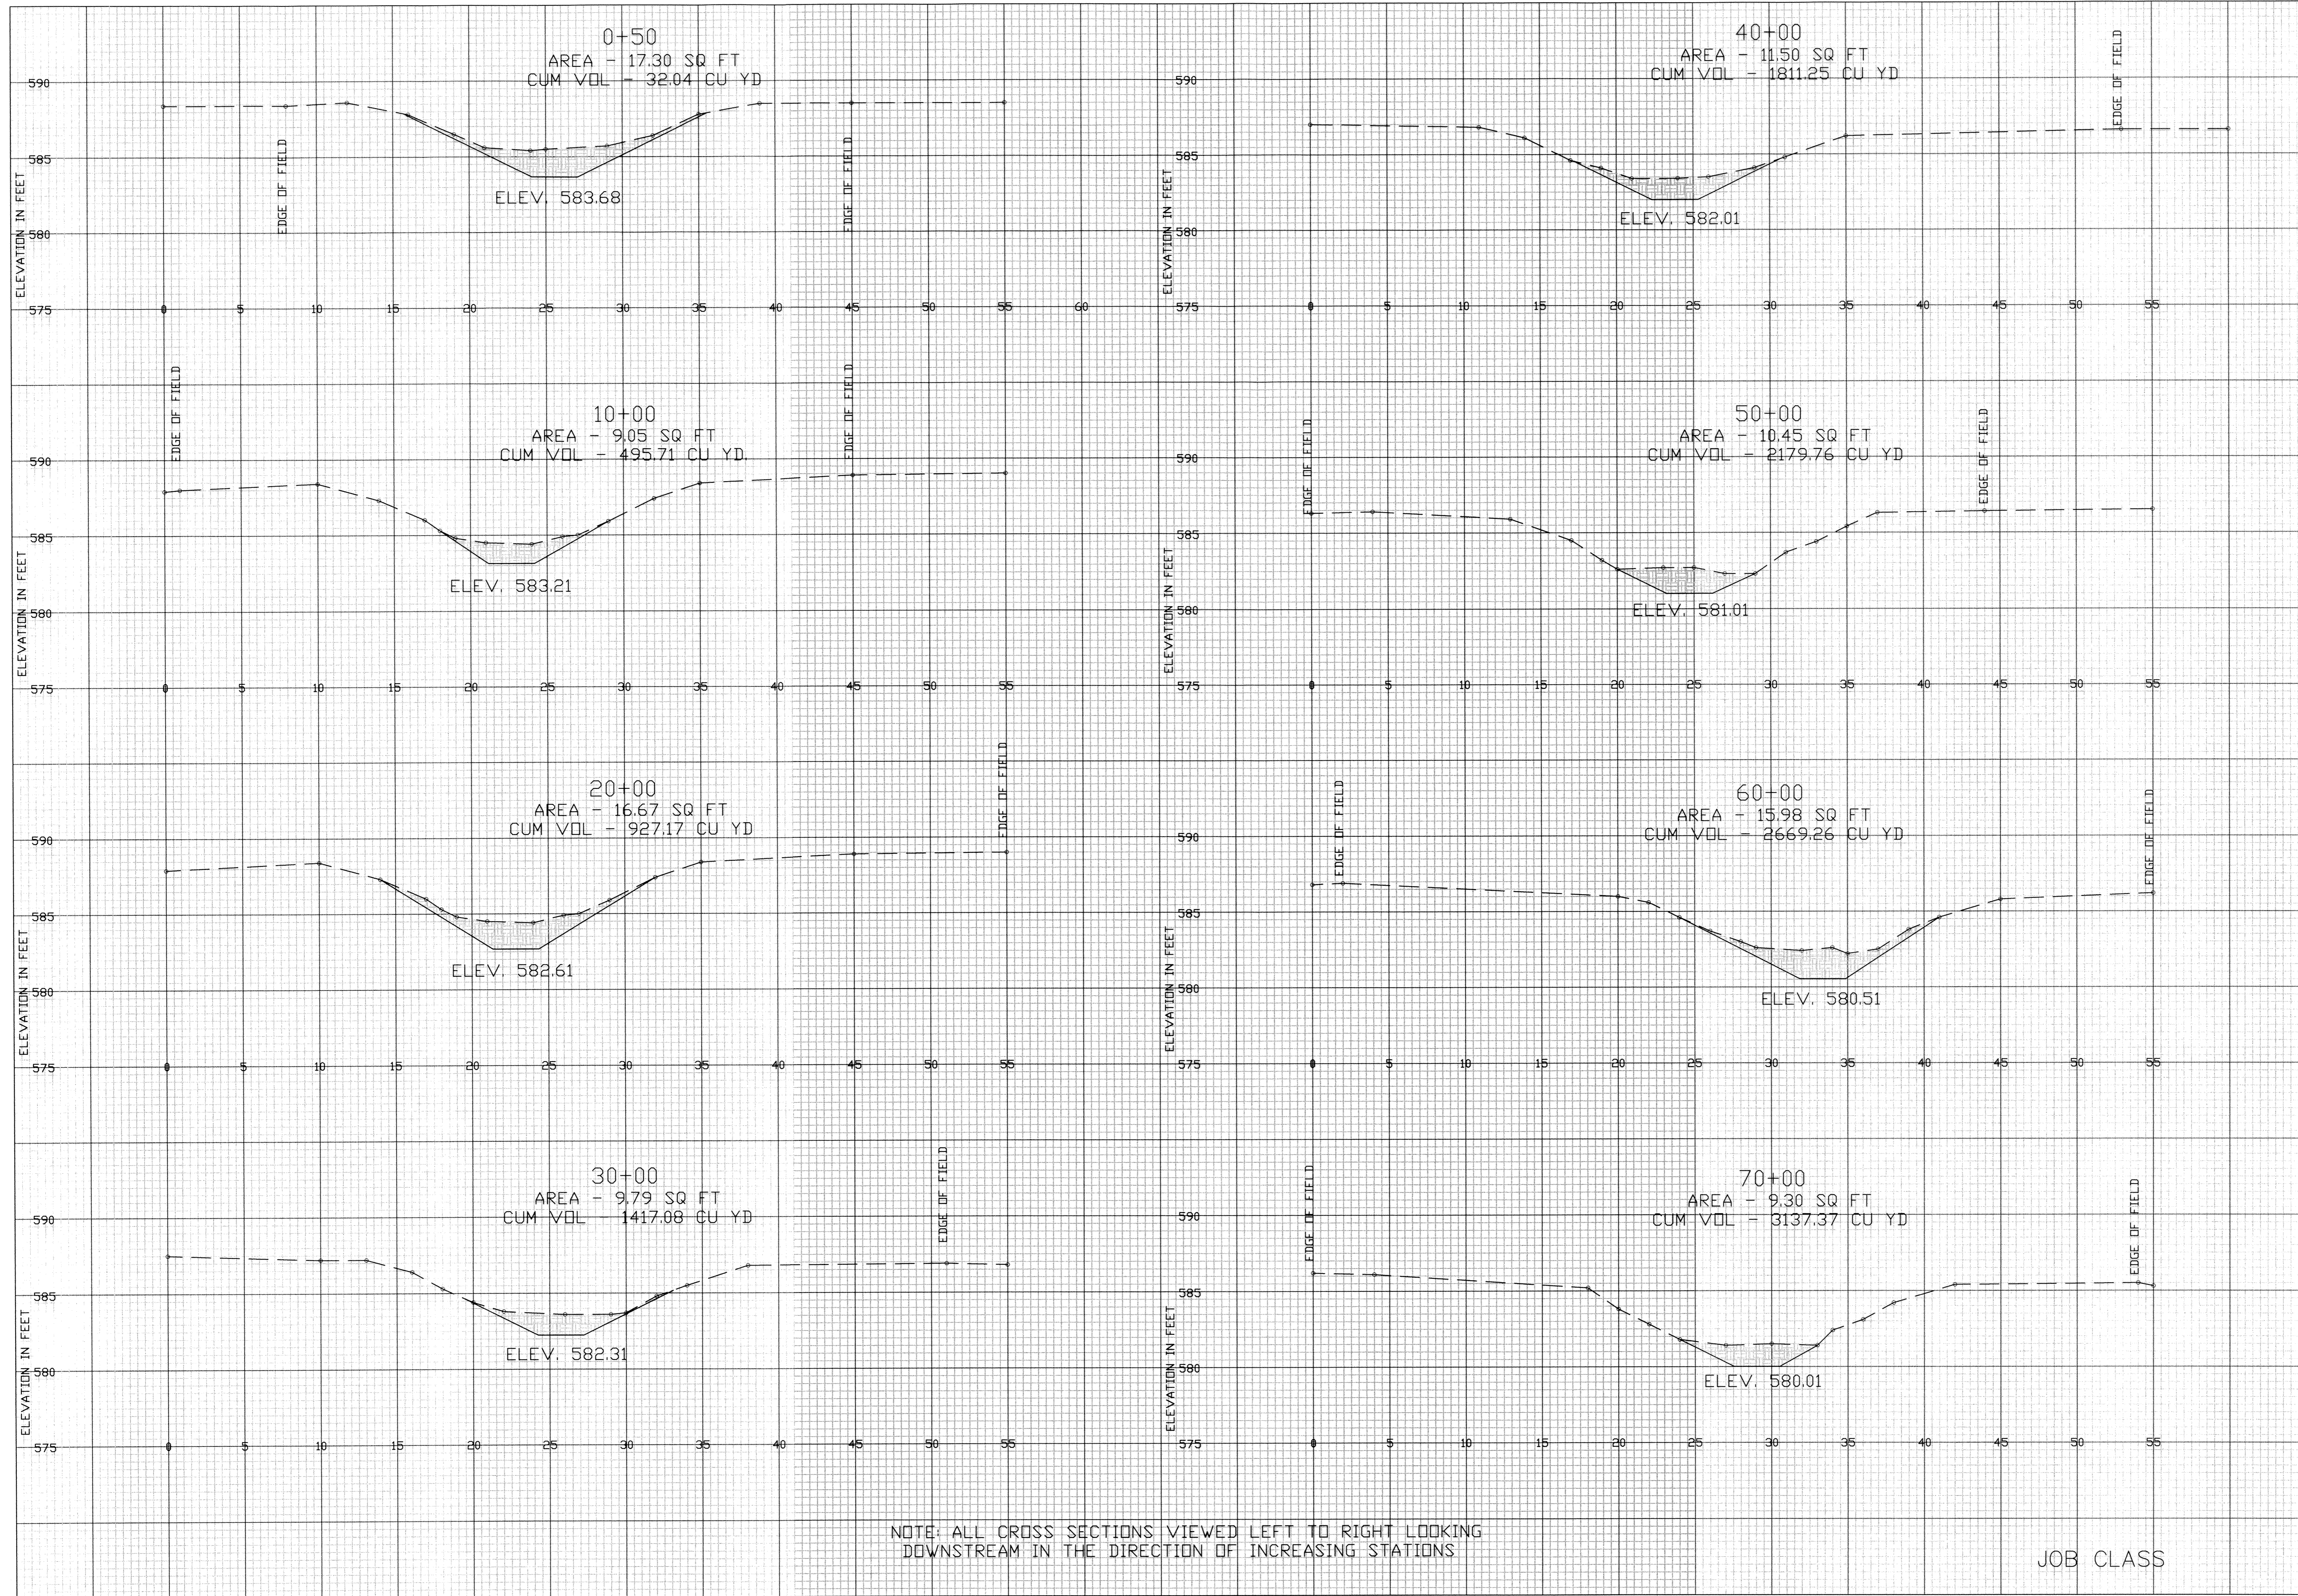

NOTE: ALL CROSS SECTIONS VIEWED LEFT TO RIGHT LOOKING DOWNSTREAM IN THE DIRECTION OF INCREASING STATIONS.

JOB CLASS

**LACARPE CREEK**  
GAETH PETITION MAINTENANCE PROJECT  
OTTAWA SOIL & WATER CONSERVATION DISTRICT


DATE 7/20/16	DATE 7/20/16	DATE 7/20/16
Designed JASON LAUBACHER	Approved Title	Approved Title
Drawn JASON LAUBACHER	Traced Title	Checked Title

CAD FILE I.D.  
LACARPE\_CREEK\_MAINTENANCE\_PROJECT.dwg  
Mansel & Gorgas, Ottawa SO&W

DRAWING NUMBER

Sheet 2 of 4



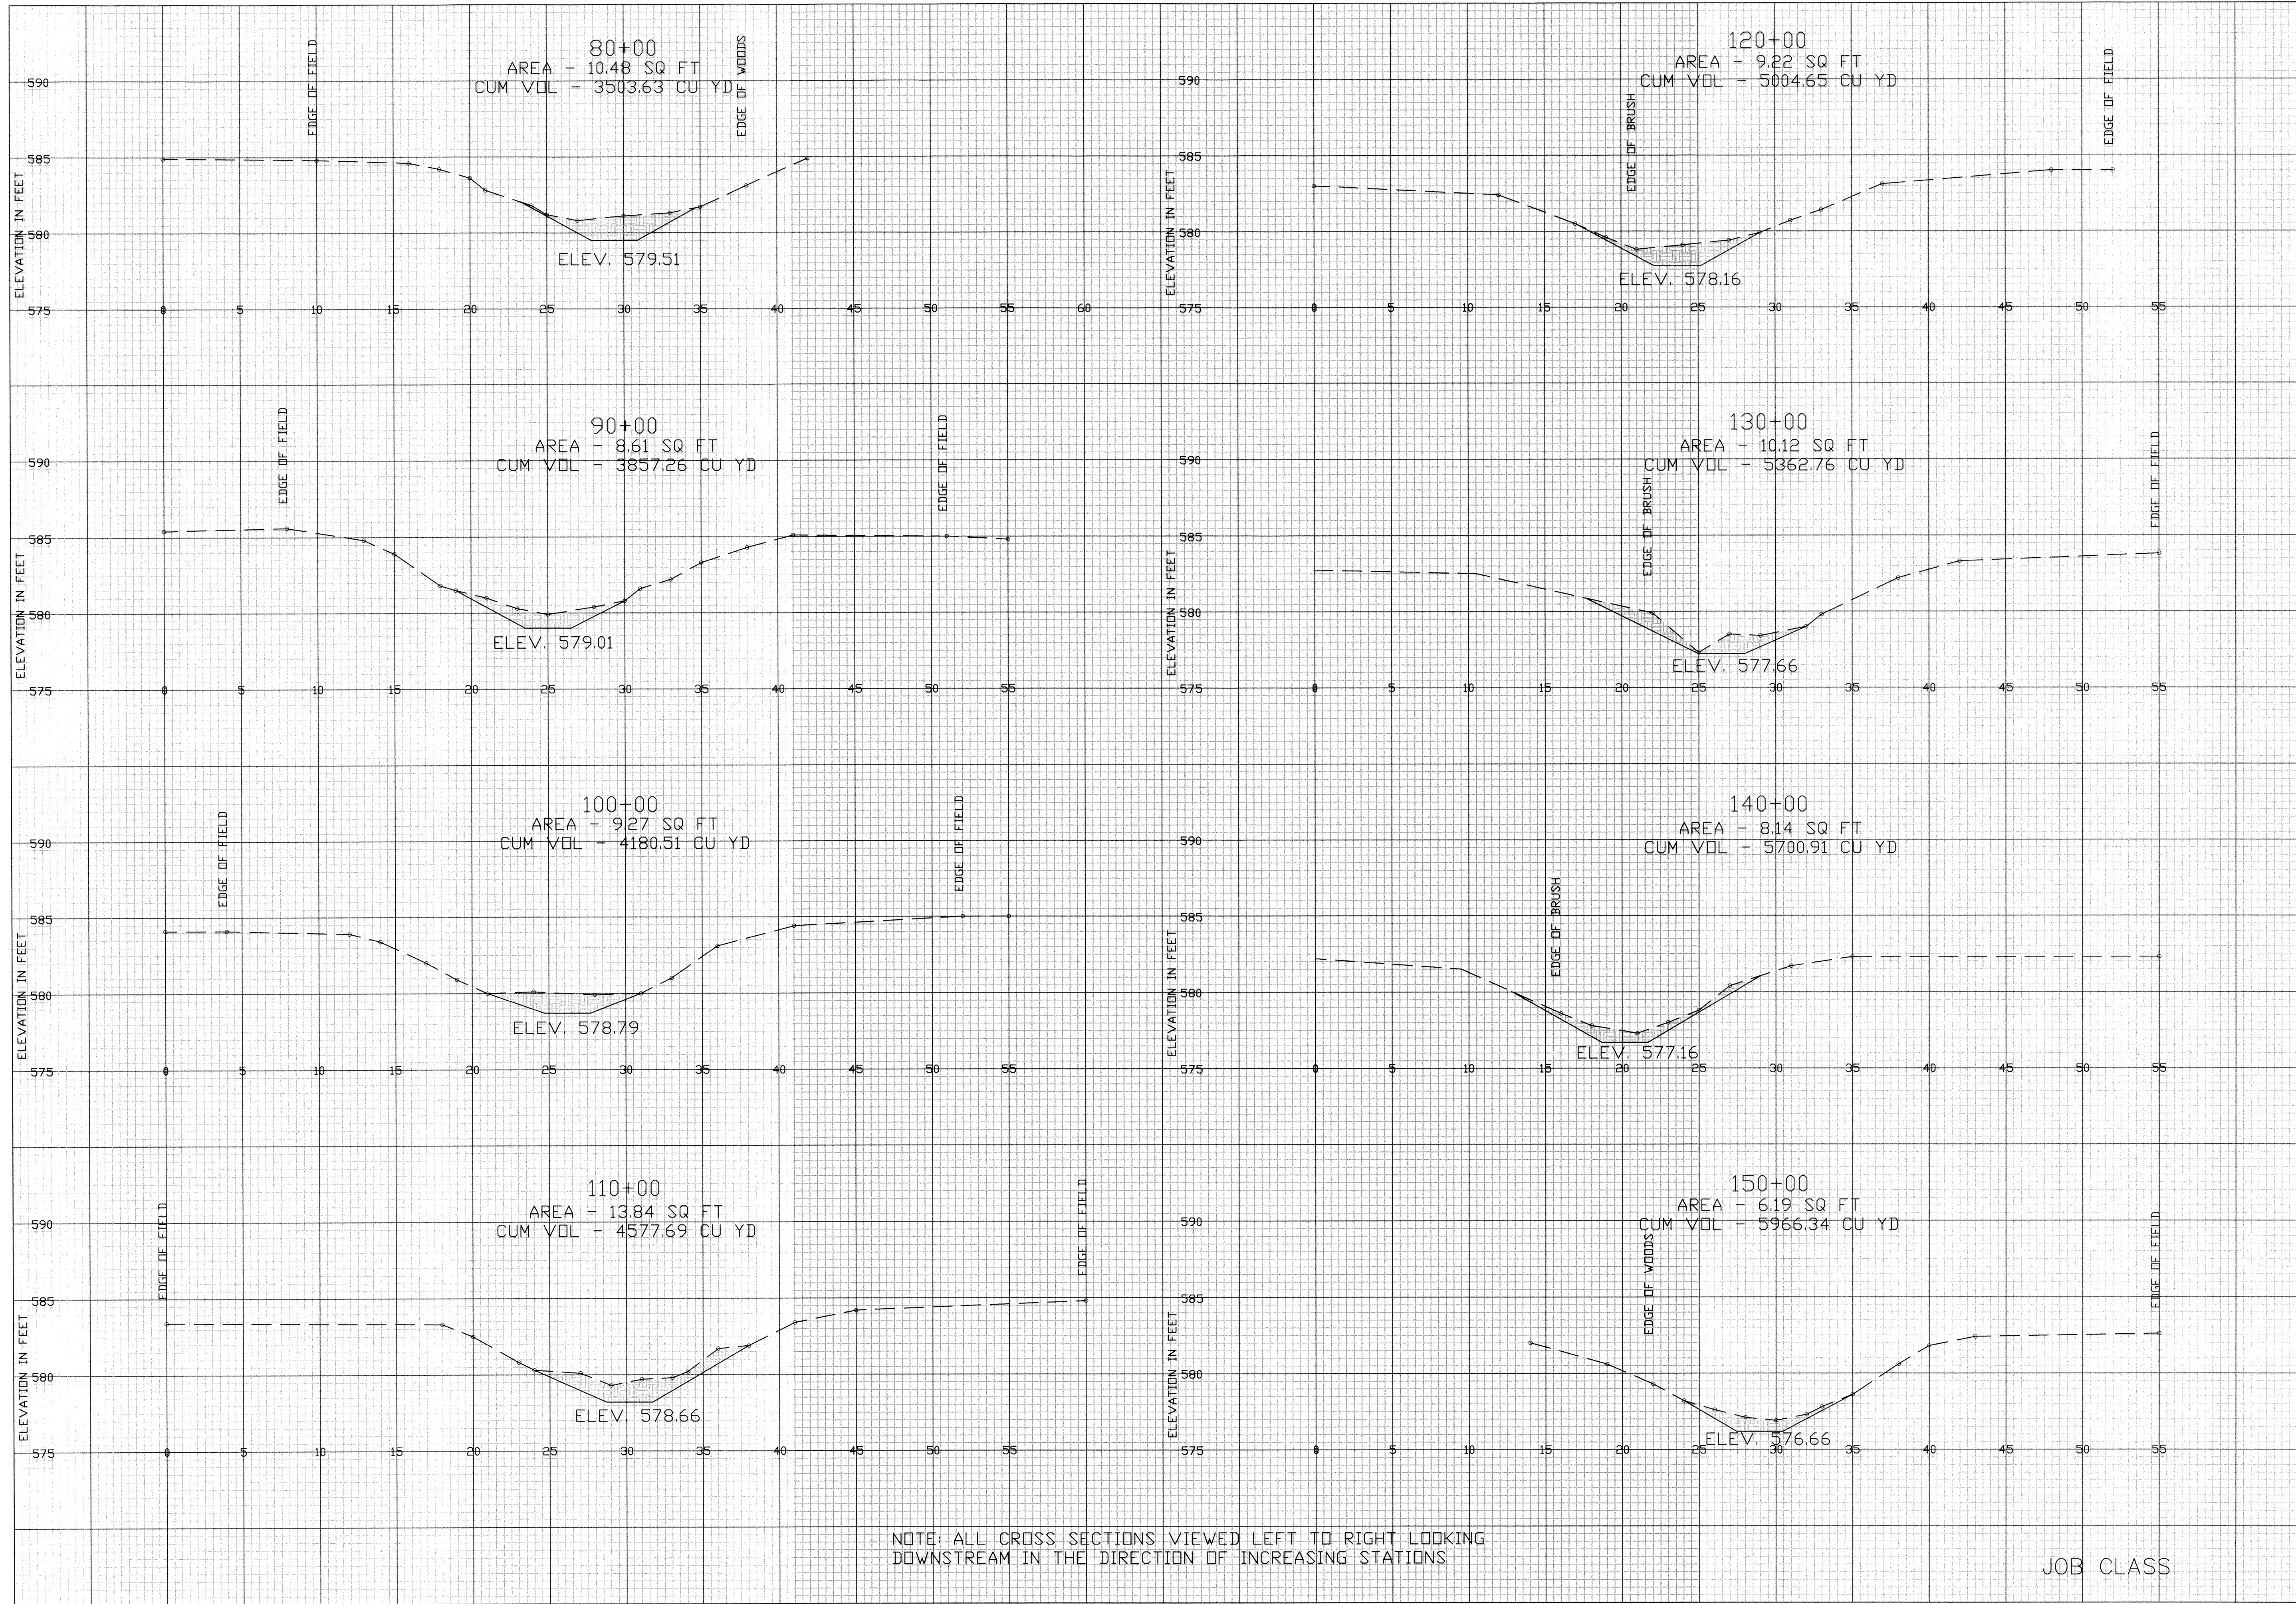


NOTE: ALL CROSS SECTIONS VIEWED LEFT TO RIGHT LOOKING DOWNSTREAM IN THE DIRECTION OF INCREASING STATIONS

JOB CLASS

LACARPE CREEK GAETH PETITION MAINTENANCE PROJECT OTTAWA SOIL & WATER CONSERVATION DISTRICT		DATE Approved _____ Title _____ Const. Approved _____ Title _____
DESIGNED BY JASON LAUBACHER	DATE 7/20/14	CHECKED BY JASON LAUBACHER
DRAWN BY JASON LAUBACHER	DATE 7/20/14	TRACED BY JASON LAUBACHER
CAD FILE I.D. DRAWING NUMBER	SHEET NUMBER 3	TOTAL SHEETS 4




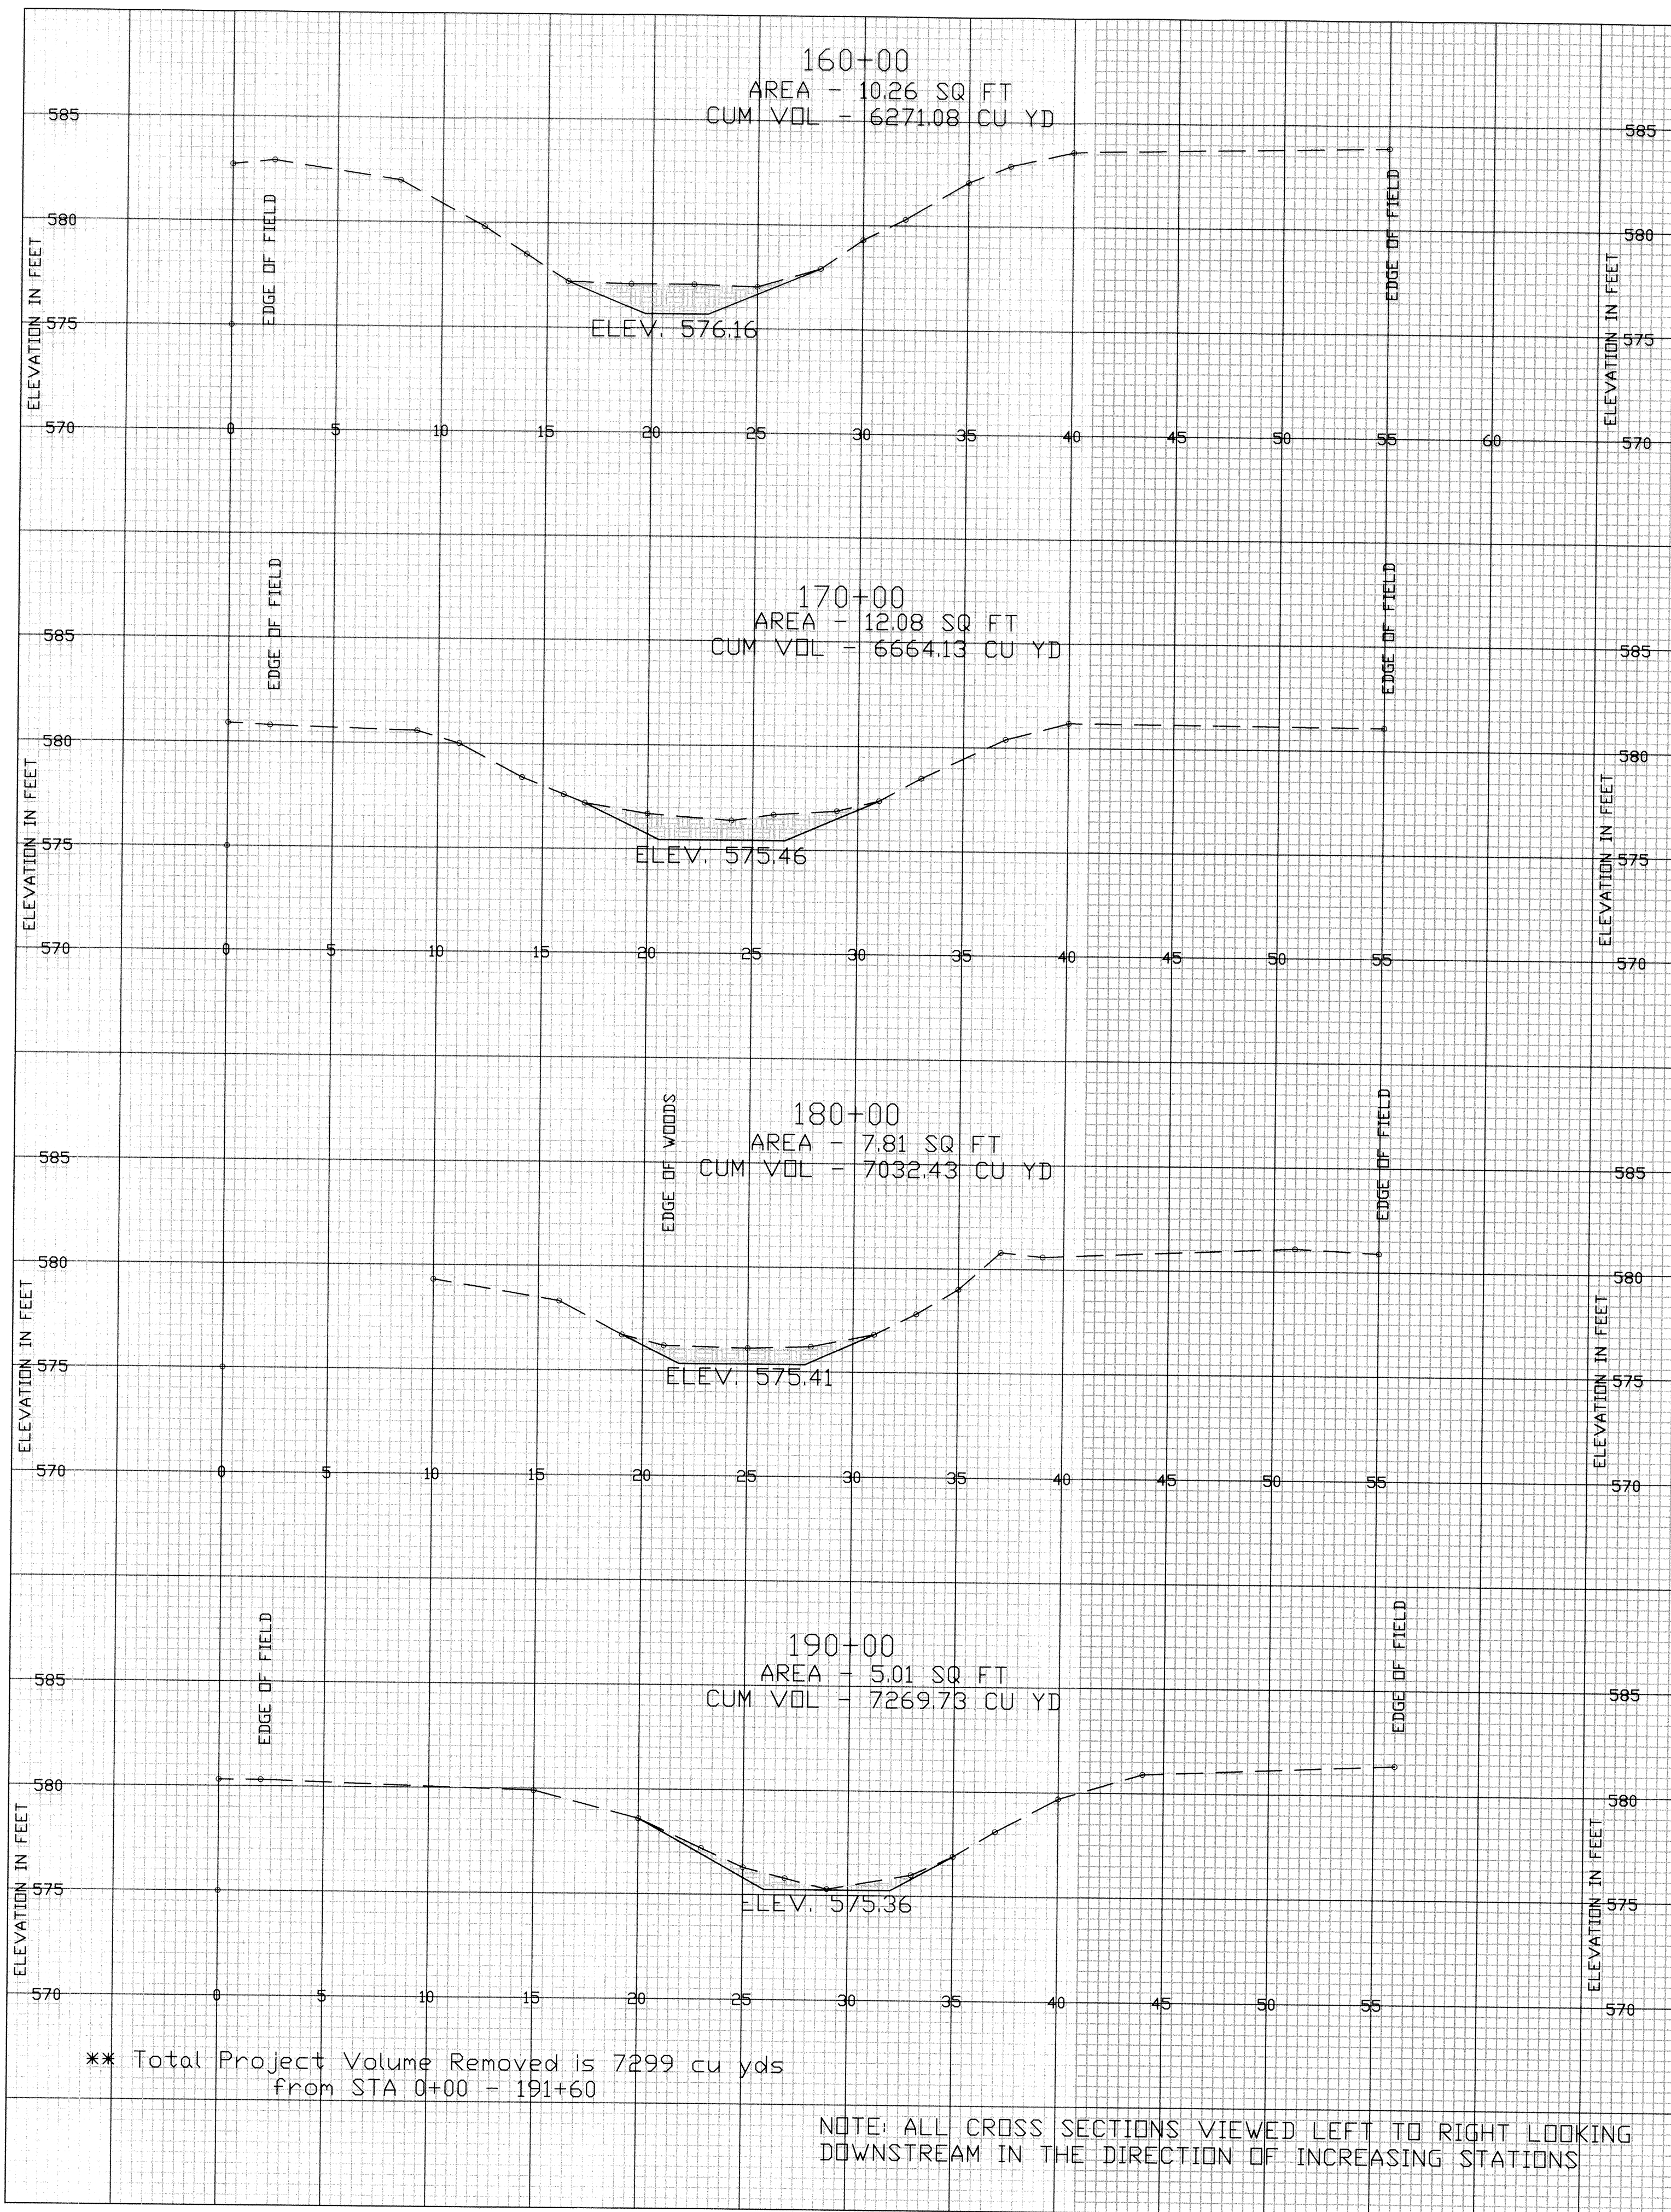

\*\* Total Project Volume Removed is 7299 cu yds  
from STA 0+00 - 191+60

NOTE: ALL CROSS SECTIONS VIEWED LEFT TO RIGHT LOOKING  
DOWNSTREAM IN THE DIRECTION OF INCREASING STATIONS

### ROCK INLET TYPICAL DRAWING

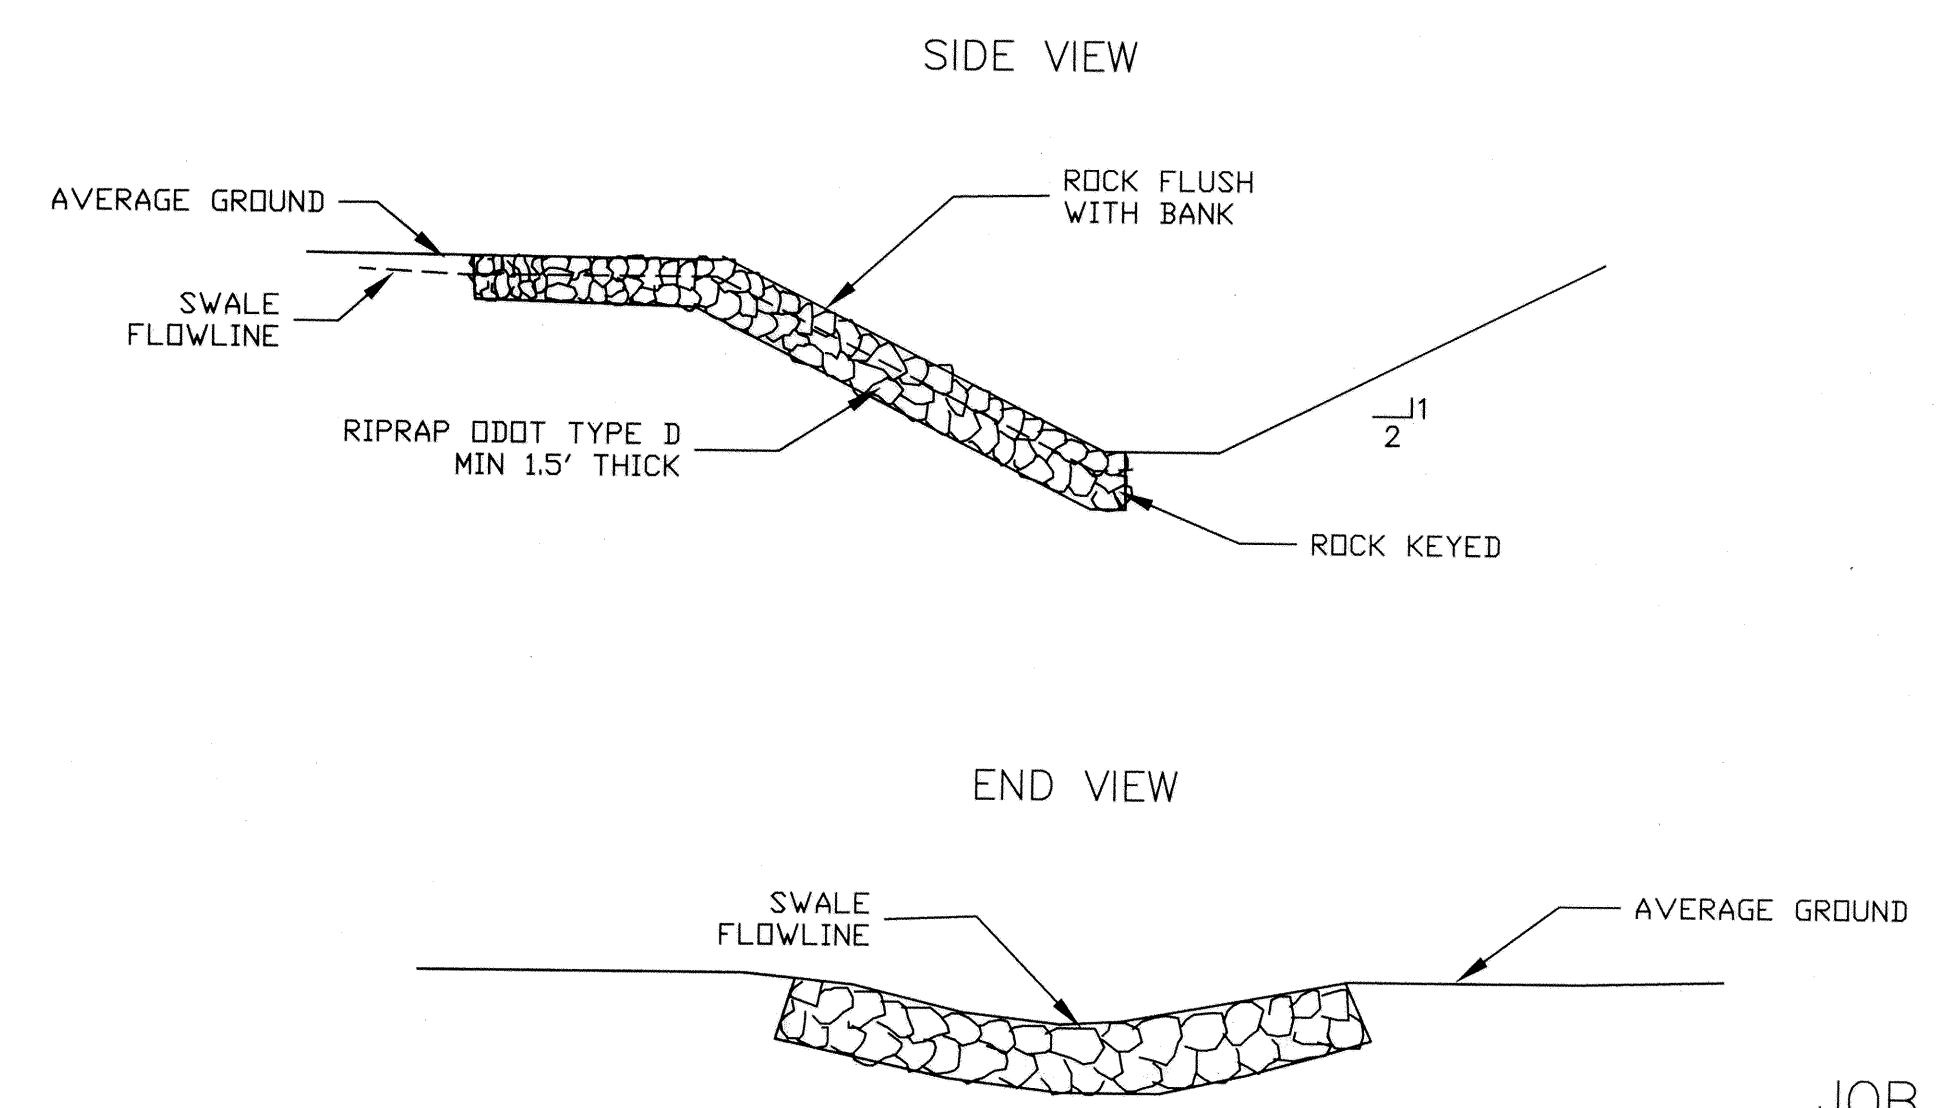

DATE _____ Approved _____ Title _____ Const. Approved _____ Title _____	
DATE 7/20/14 Designed JASON LAUBACHER Drawn JASON LAUBACHER Traced _____ Checked _____	<b>LACARPE CREEK</b> GAETH PETITION MAINTENANCE PROJECT OTTAWA SOIL & WATER CONSERVATION DISTRICT
CAD FILE I.D. 14/07/2014 10:00 AM Michael R. Gargner, Ottawa 2008 DRAWING NUMBER _____ JOB CLASS _____ Sheet 4 of 4	