

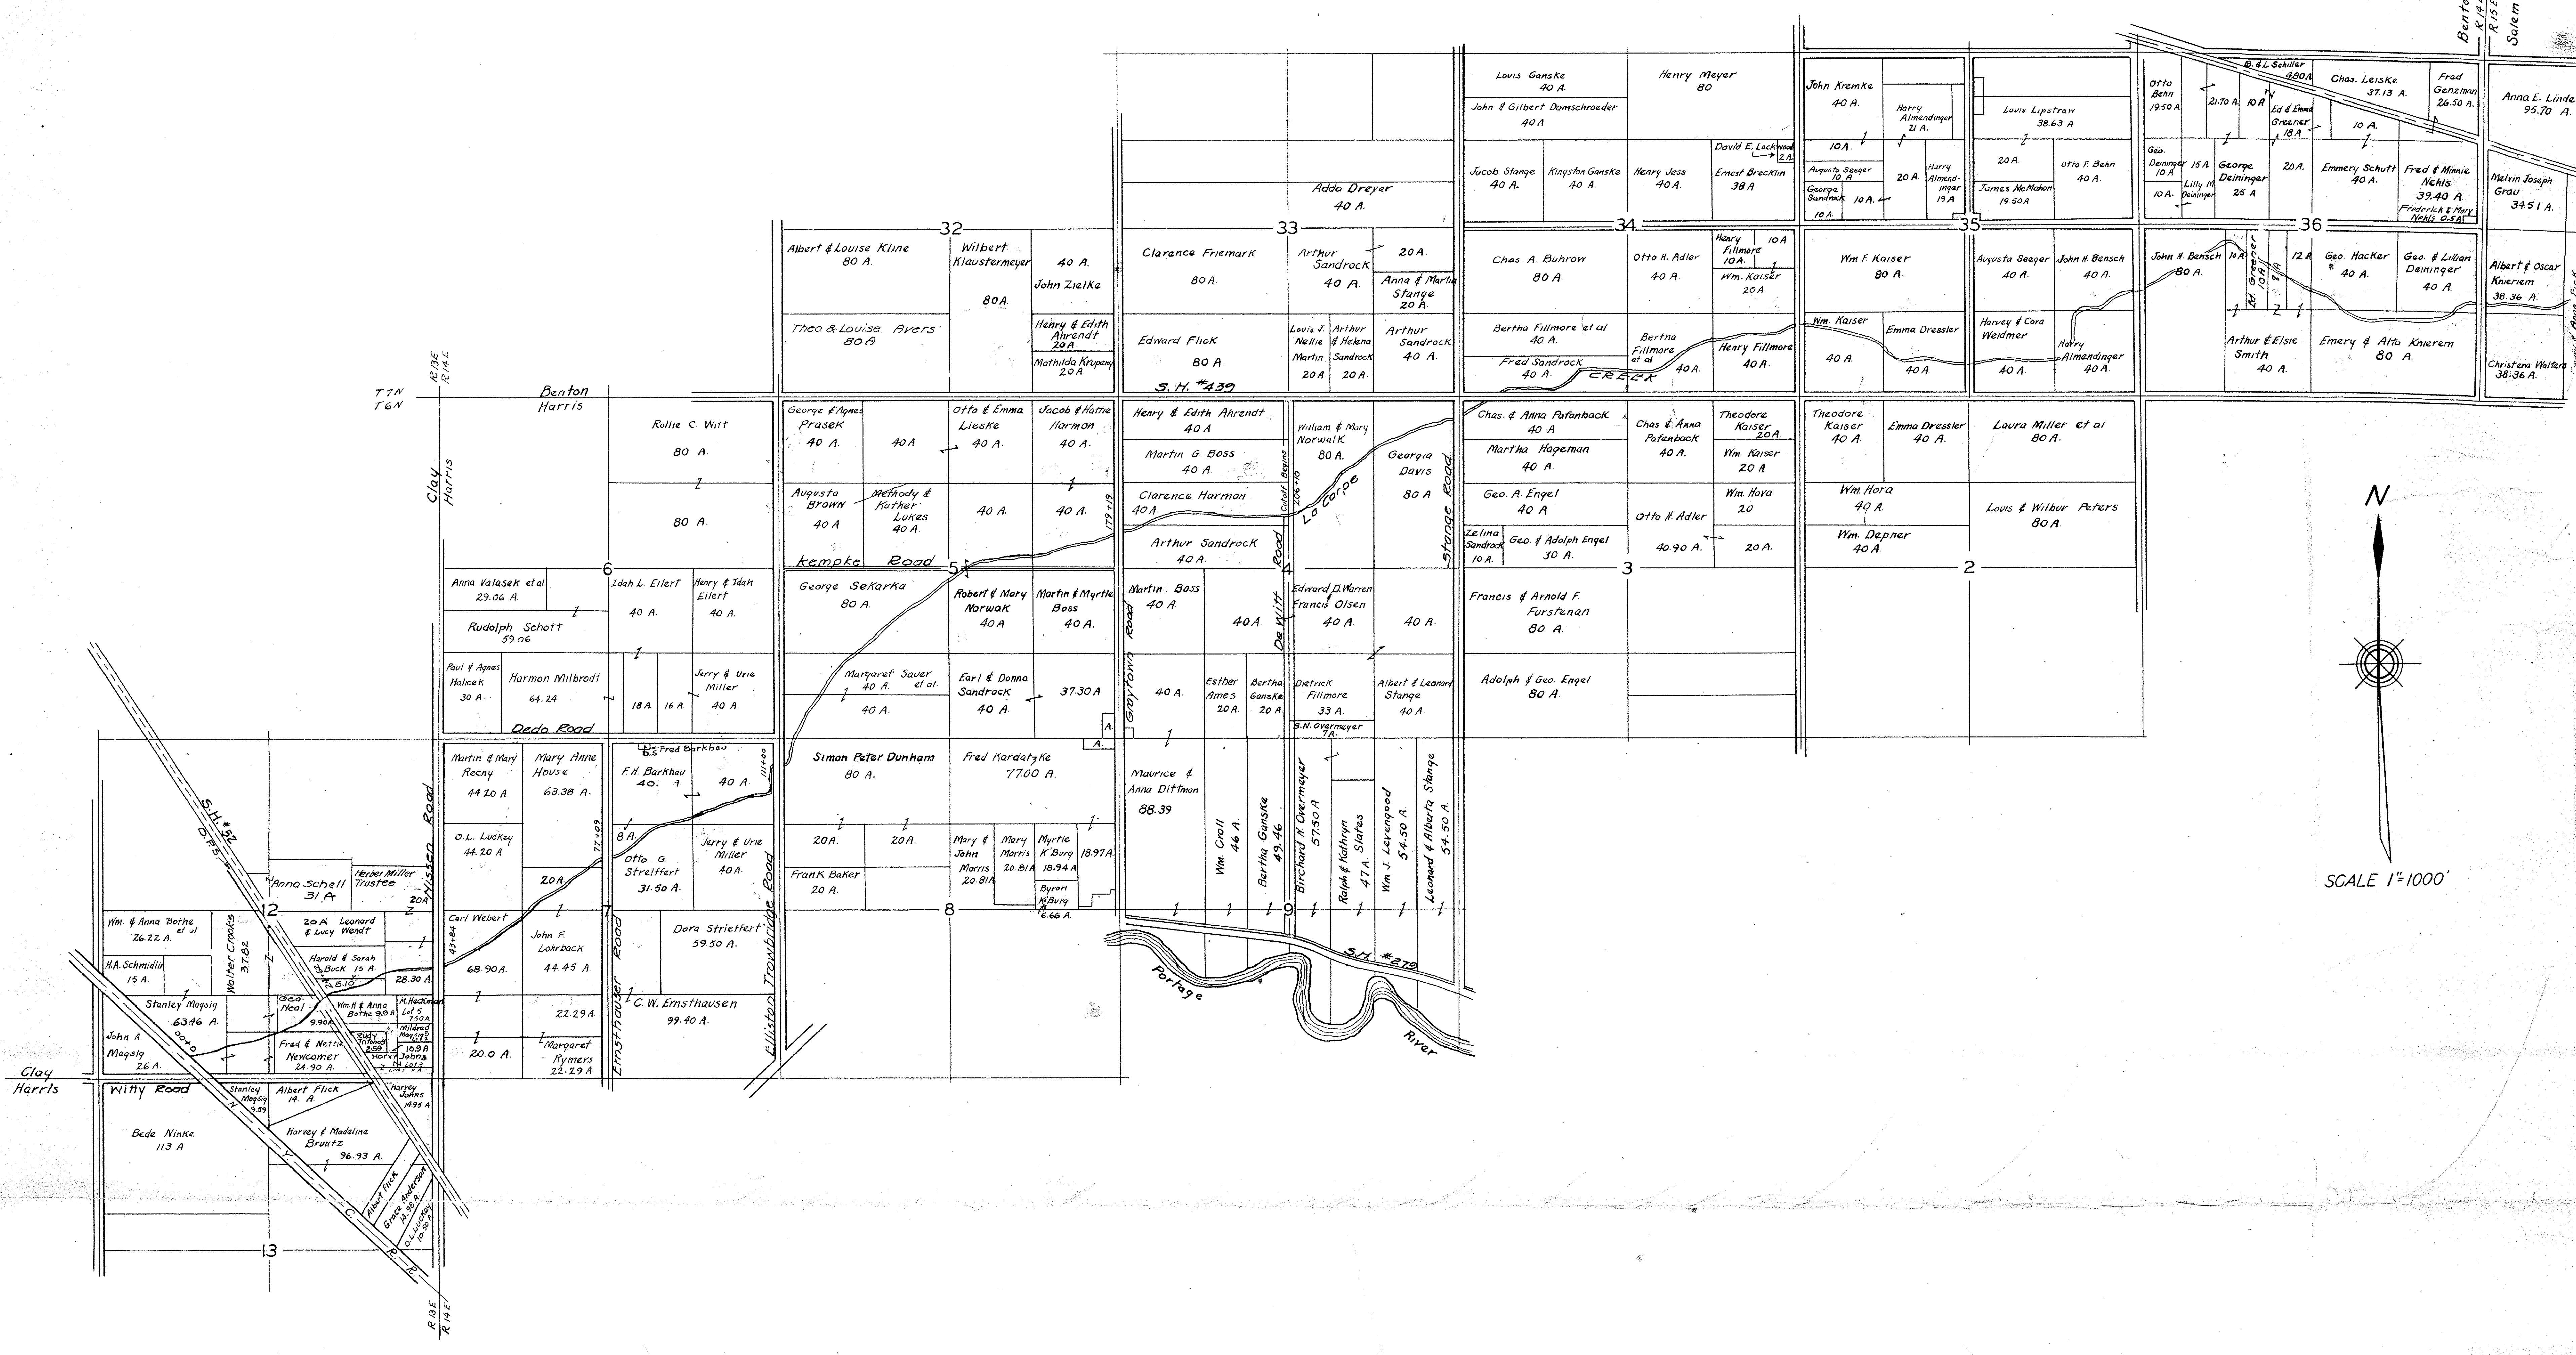


LACARPE CREEK AND PROPOSED CUTOFF

CLAY - HARRIS - BENTON - SALEM

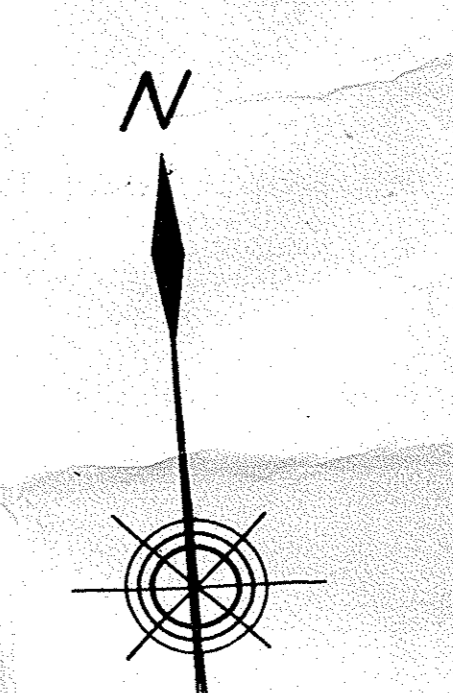

LACARPE CREEK AND PROPOSED CUTOFF CLAY - HARRIS - BENTON - SALEM


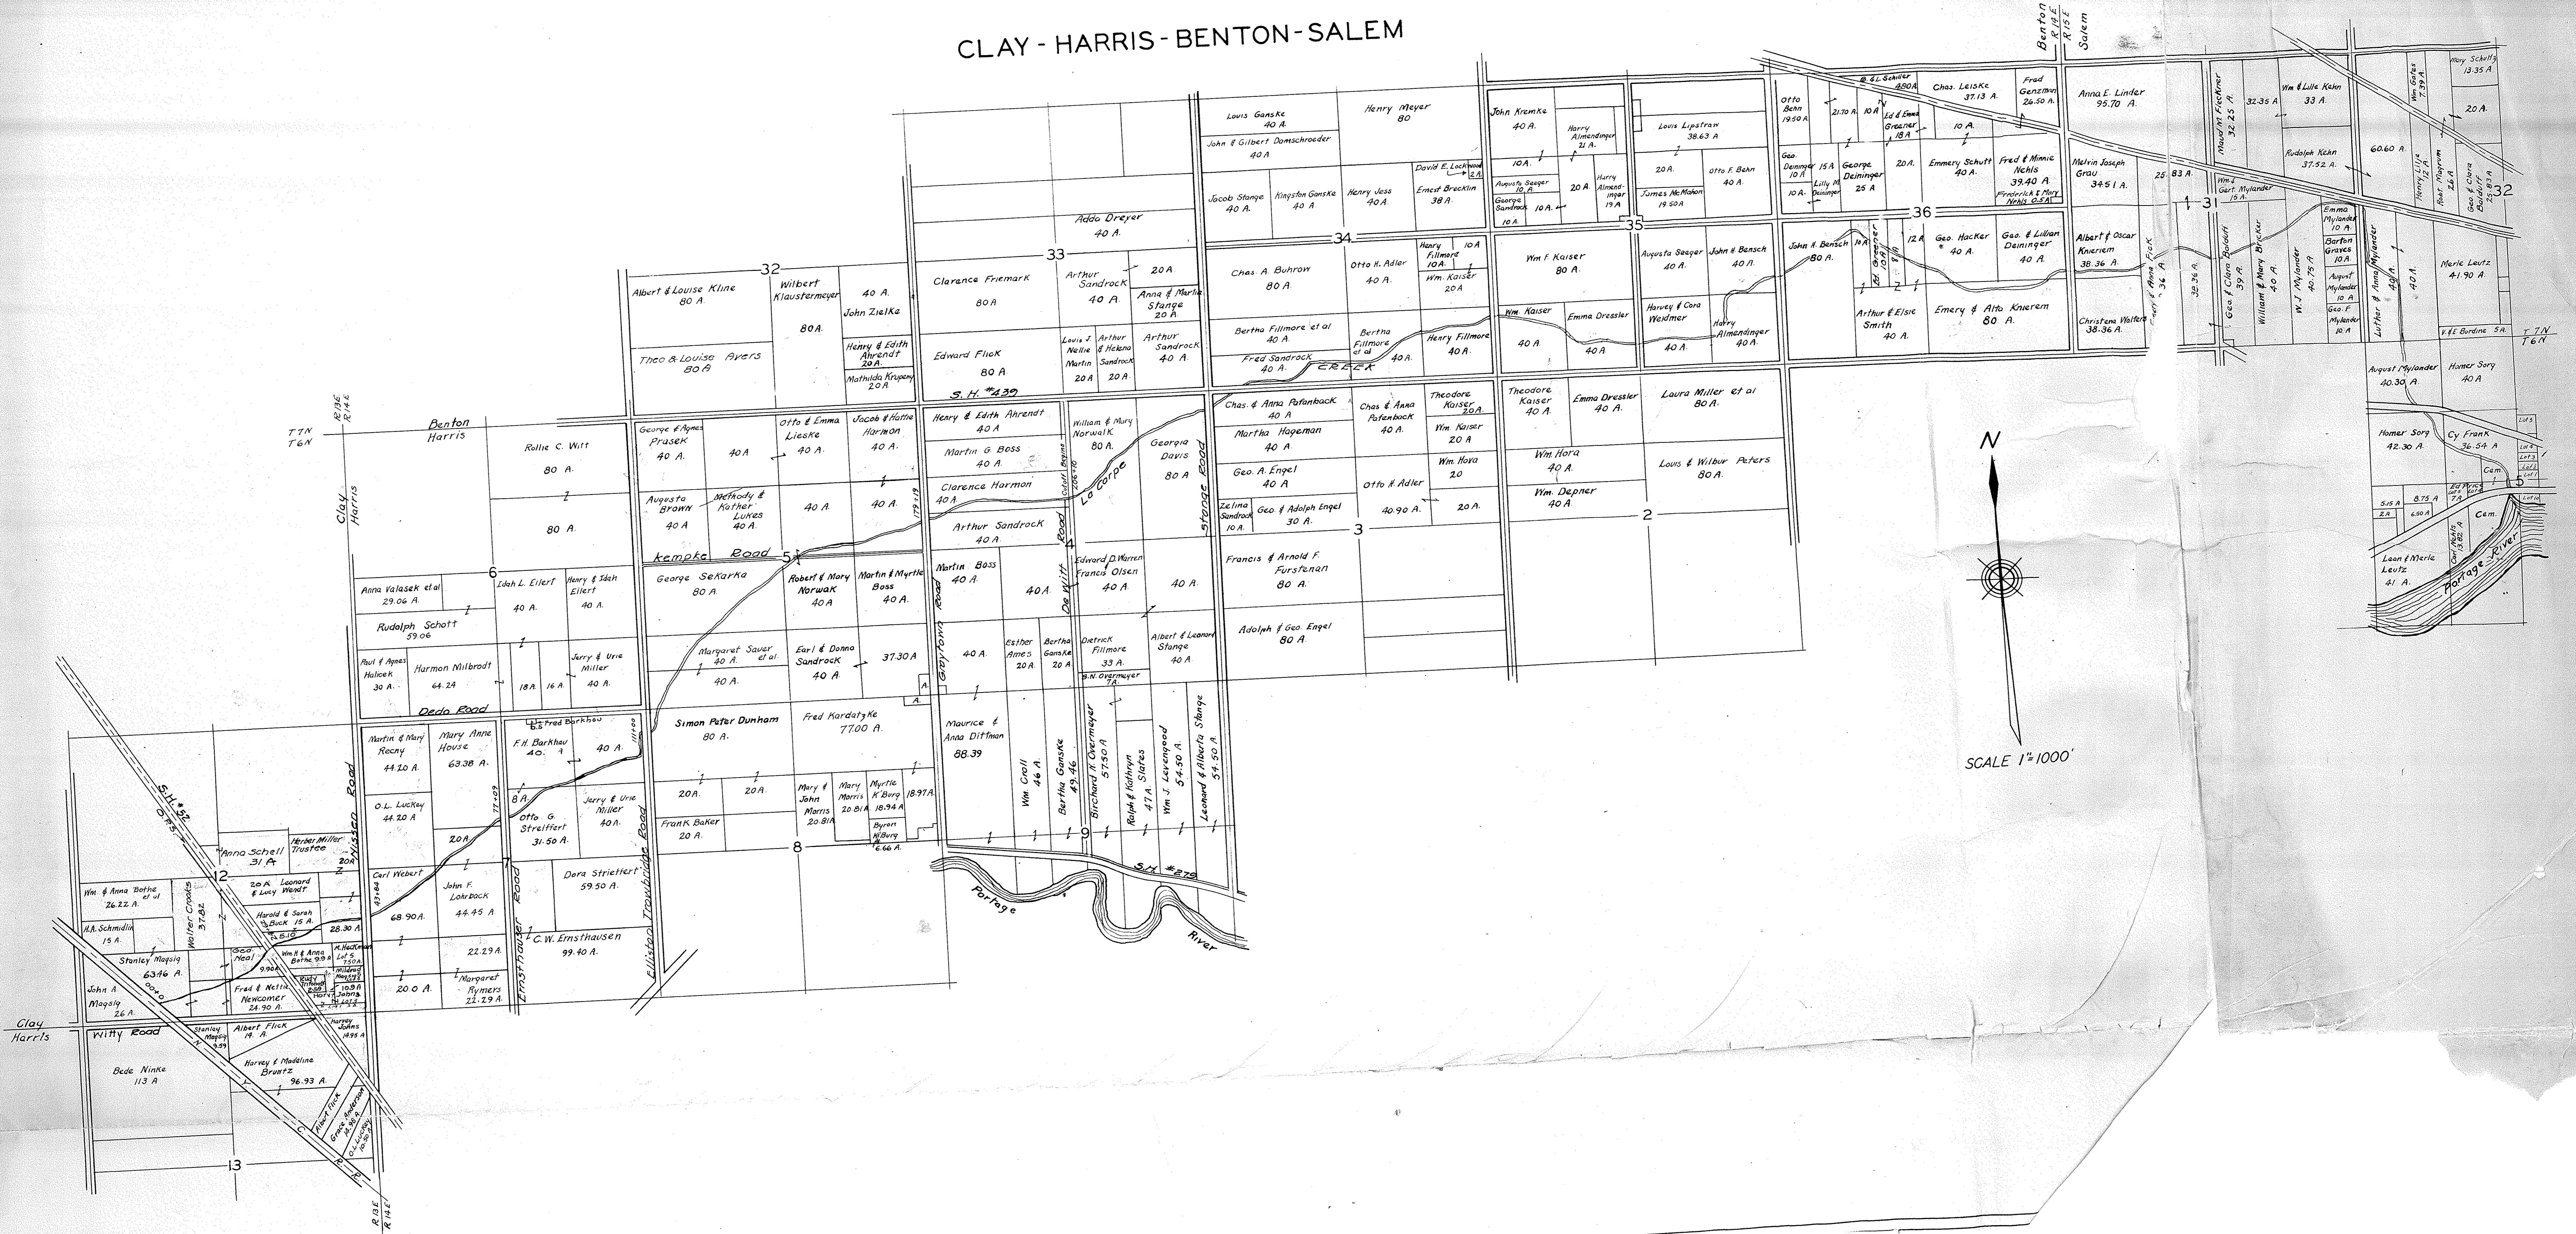


SCALE 1"=1000'

LACARPE CREEK & CUT-OFF CLAY, HARRIS TWPS 1976

SMALL PARCEL




Twp	Sec	Par	Property Owner	Acre	Benefit		
Clay	12	A	Lynne L. Magsig aka Linda Cooper	2.28	2.28		
		B	The Grace Evangelical Lutheran Congregation	2.896	2.896		
		C	" "	0.546	0.546		
		D	Evelyn B. Rose	2.489	2.489		
		E	Jack L. & Barbara A. Rollins	1.0	1.0		
		F	Matthew C. & Jane Ridenour	0.595	0.595		
		G	Luther B. & Arlene Miller	3.369	3.369		
		H	Emerly D. & Agnes E. Spencer	2.0	2.0		
		Harris	13	I	Robert & Carolyn J. Kocis	0.459	0.459
				J	Merlin & Lois Lieske	0.918	0.918
K	Ben F. & Diane E. Russell			0.996	0.996		
L	Paul & Malinda Grover 300'x200'			8.064	1.377		
M	Ruth M. Knoblauch			0.591	0.591		
N	Marvin & Carol Barkhau			0.696	0.696		
Harris	13	H	Patricia D. Grover 100'x200'	0.459	0.459		

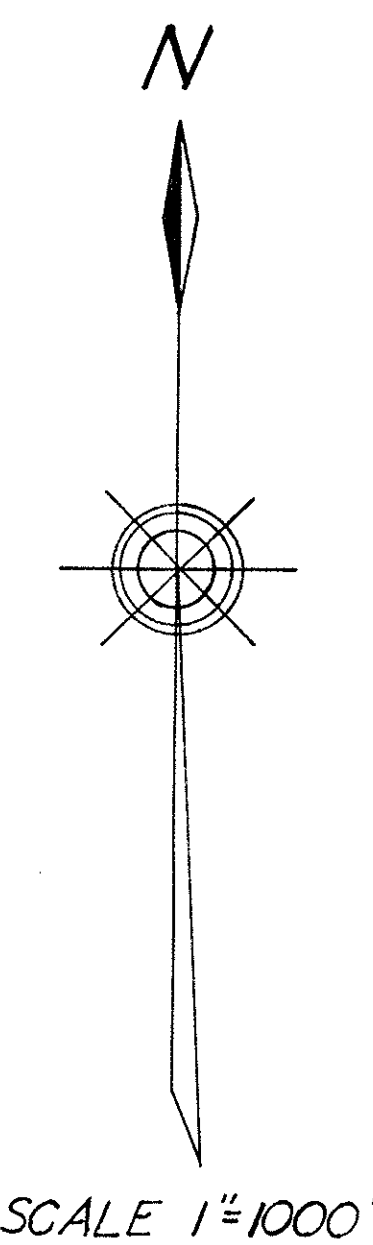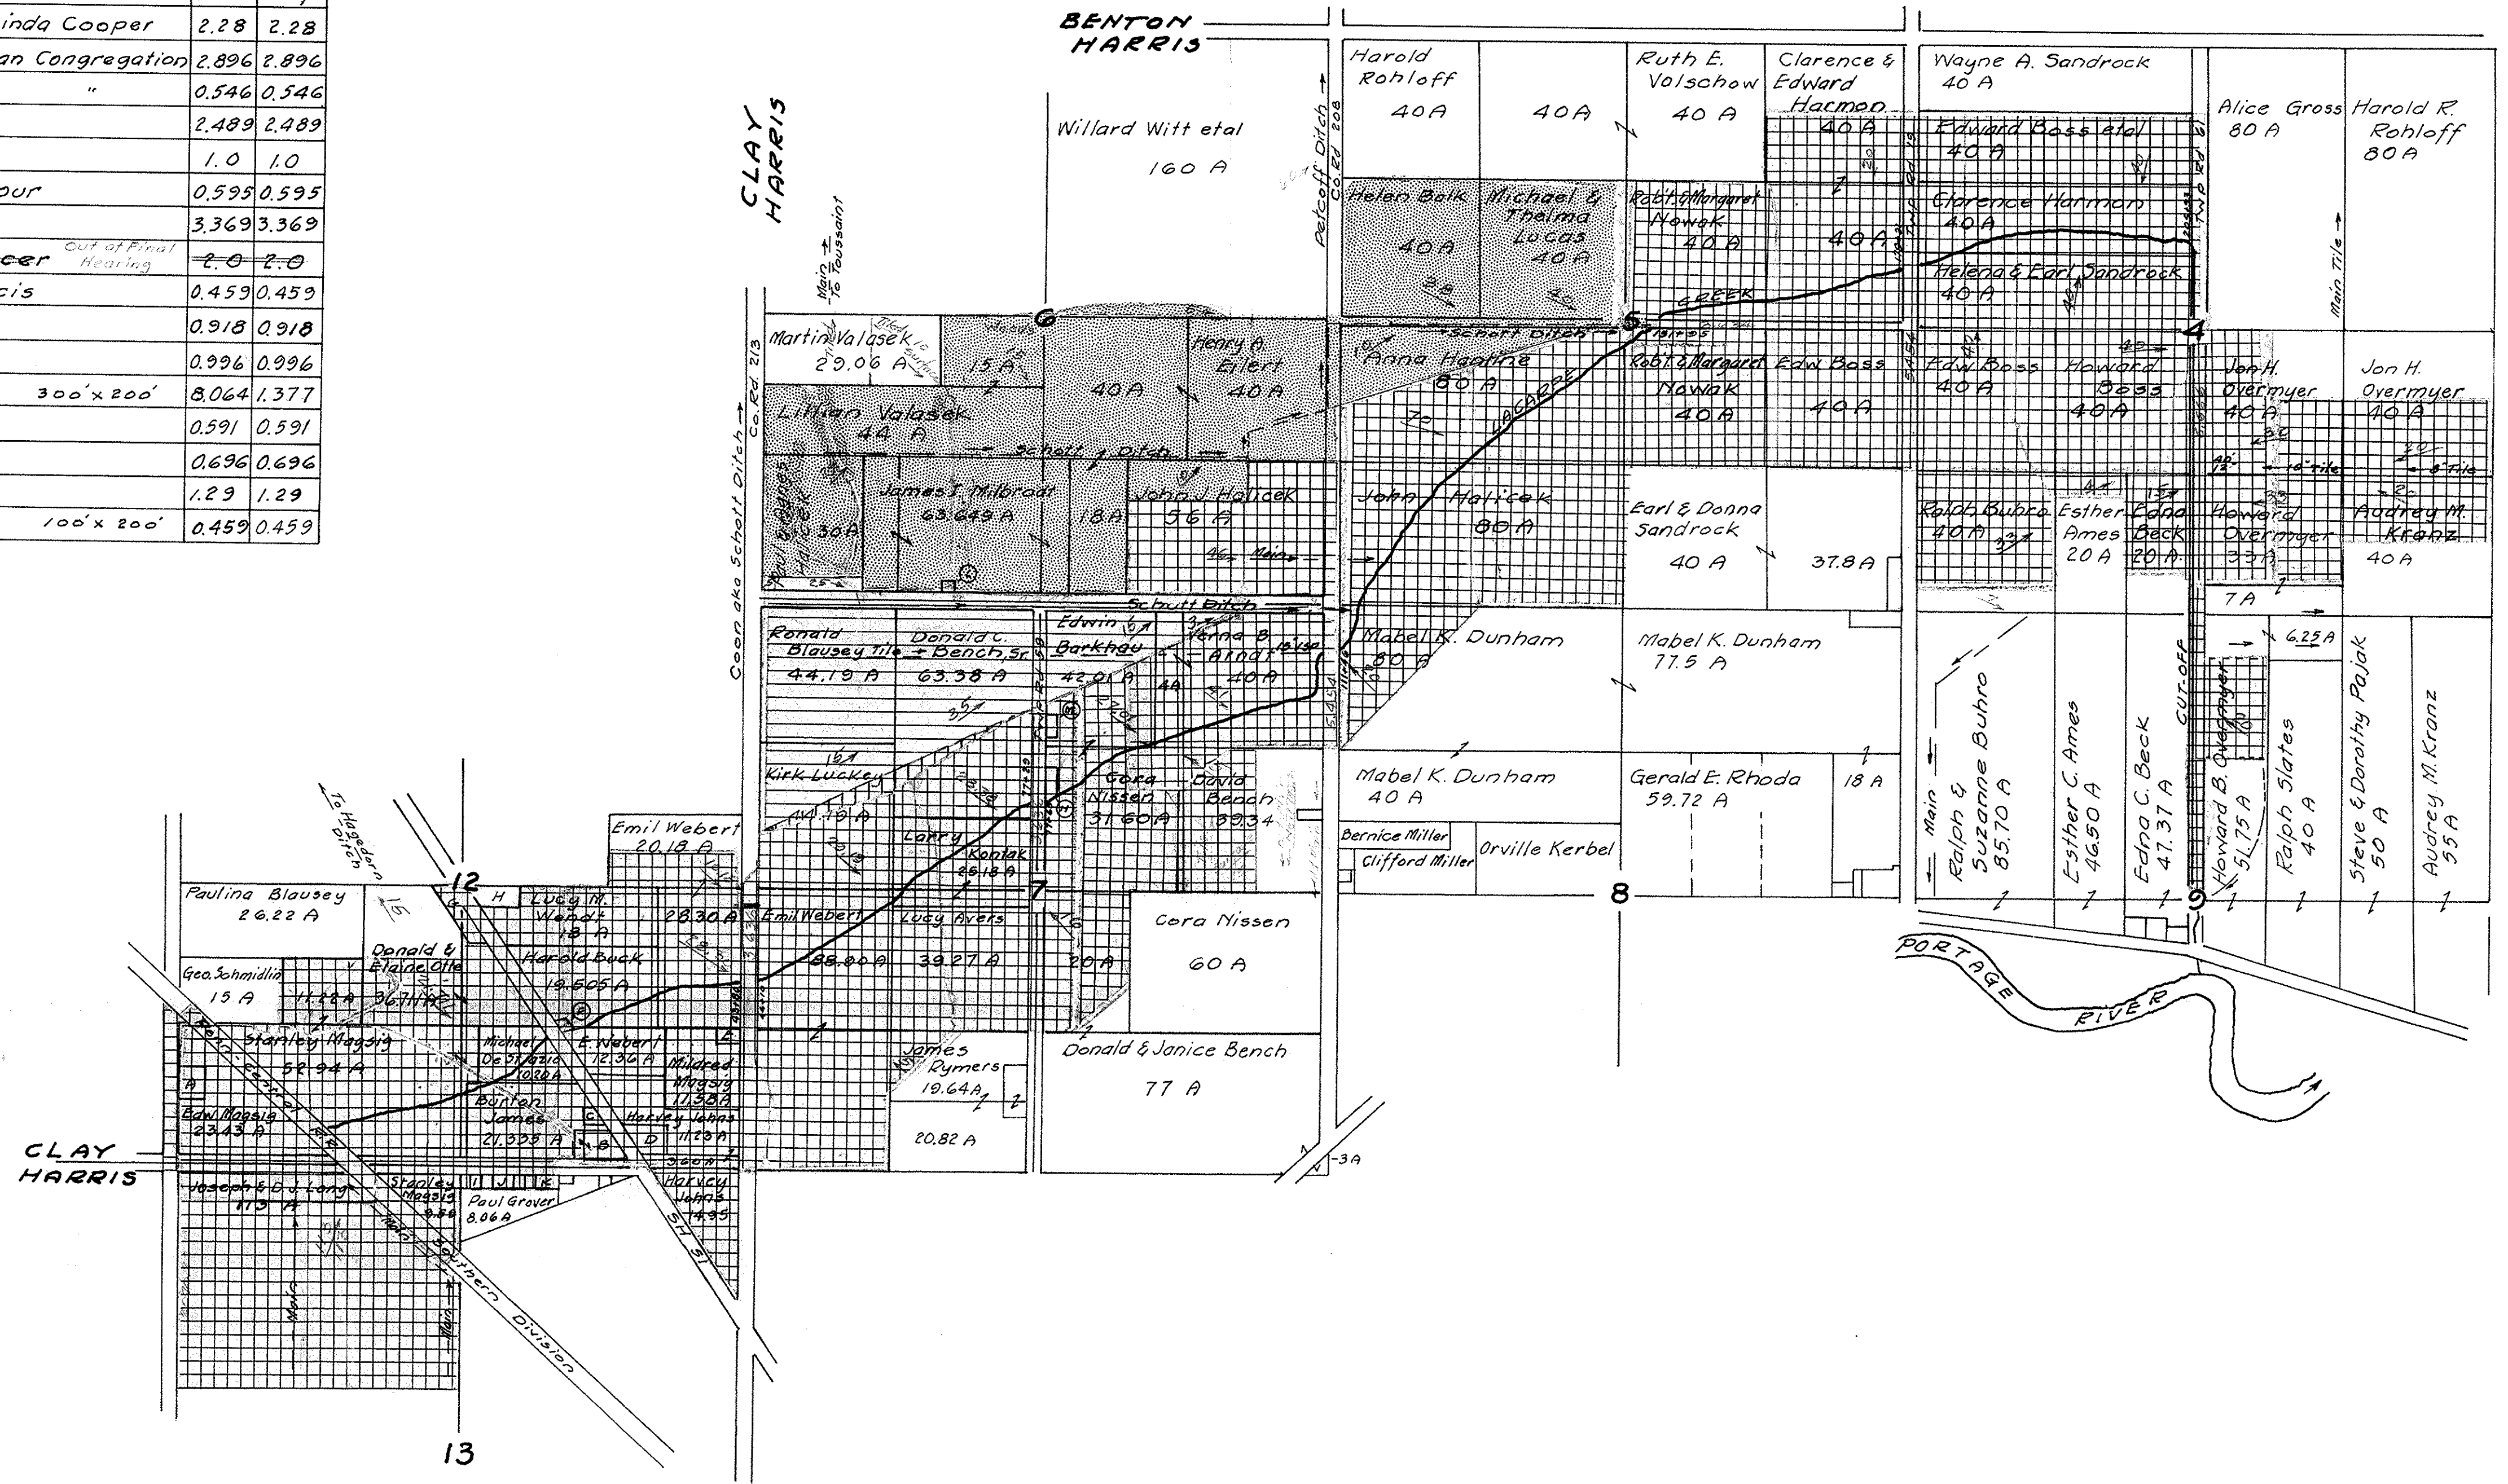

LACARPE CREEK & CUT-OFF

MAINTENANCE PROJECT 2013

SECTION 12 CLAY TWP & SECTIONS 4, 5, 7, 8 & 9 HARRIS TWP

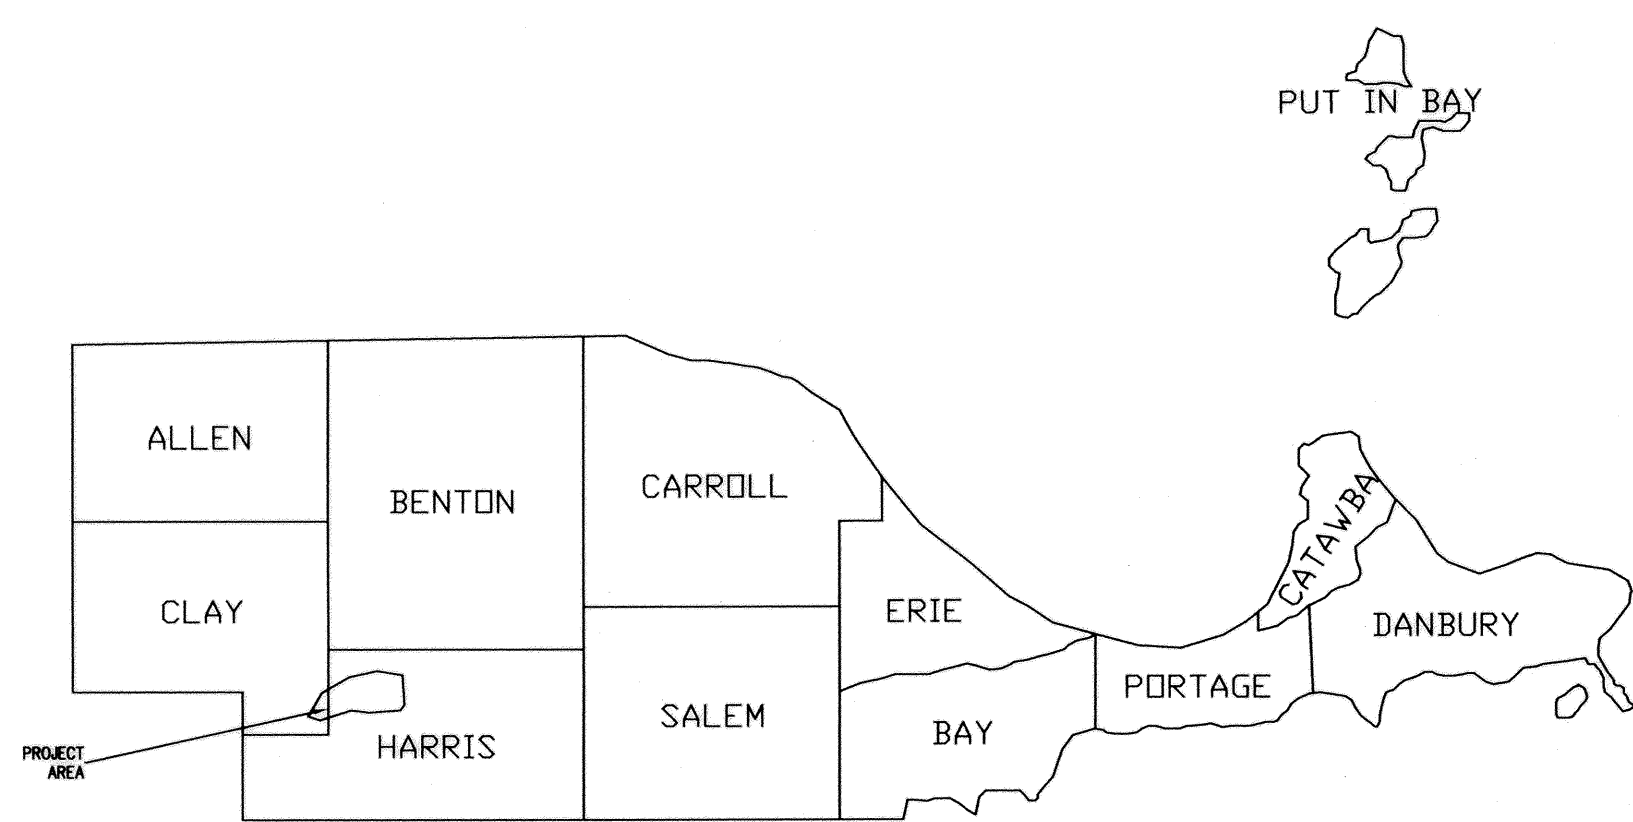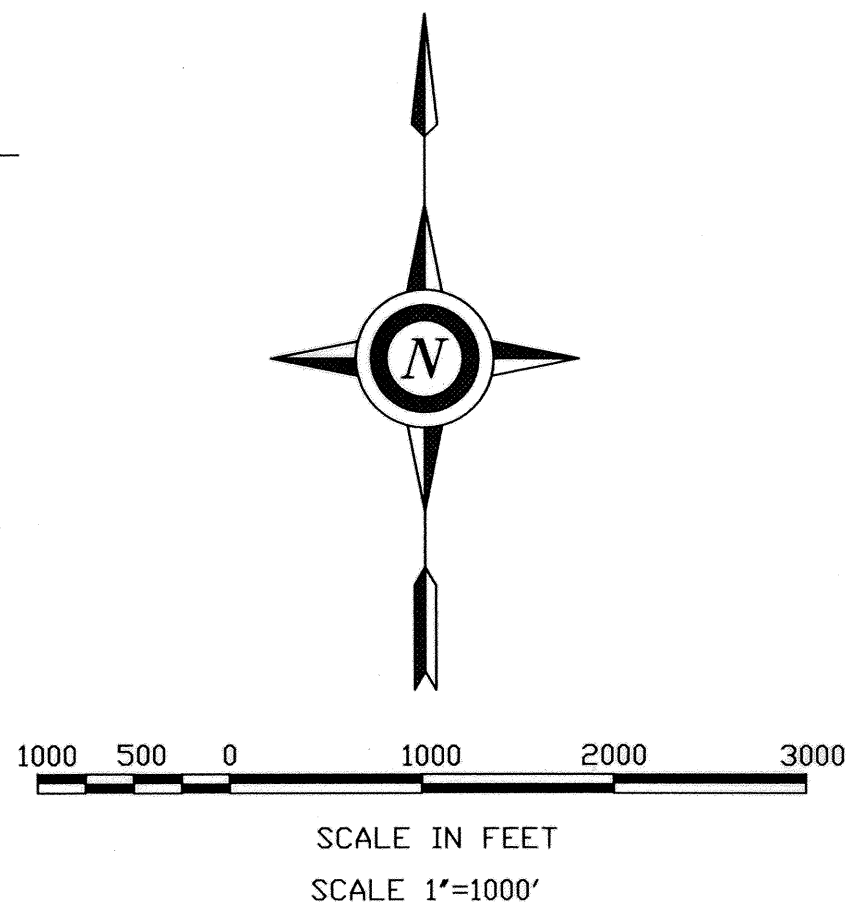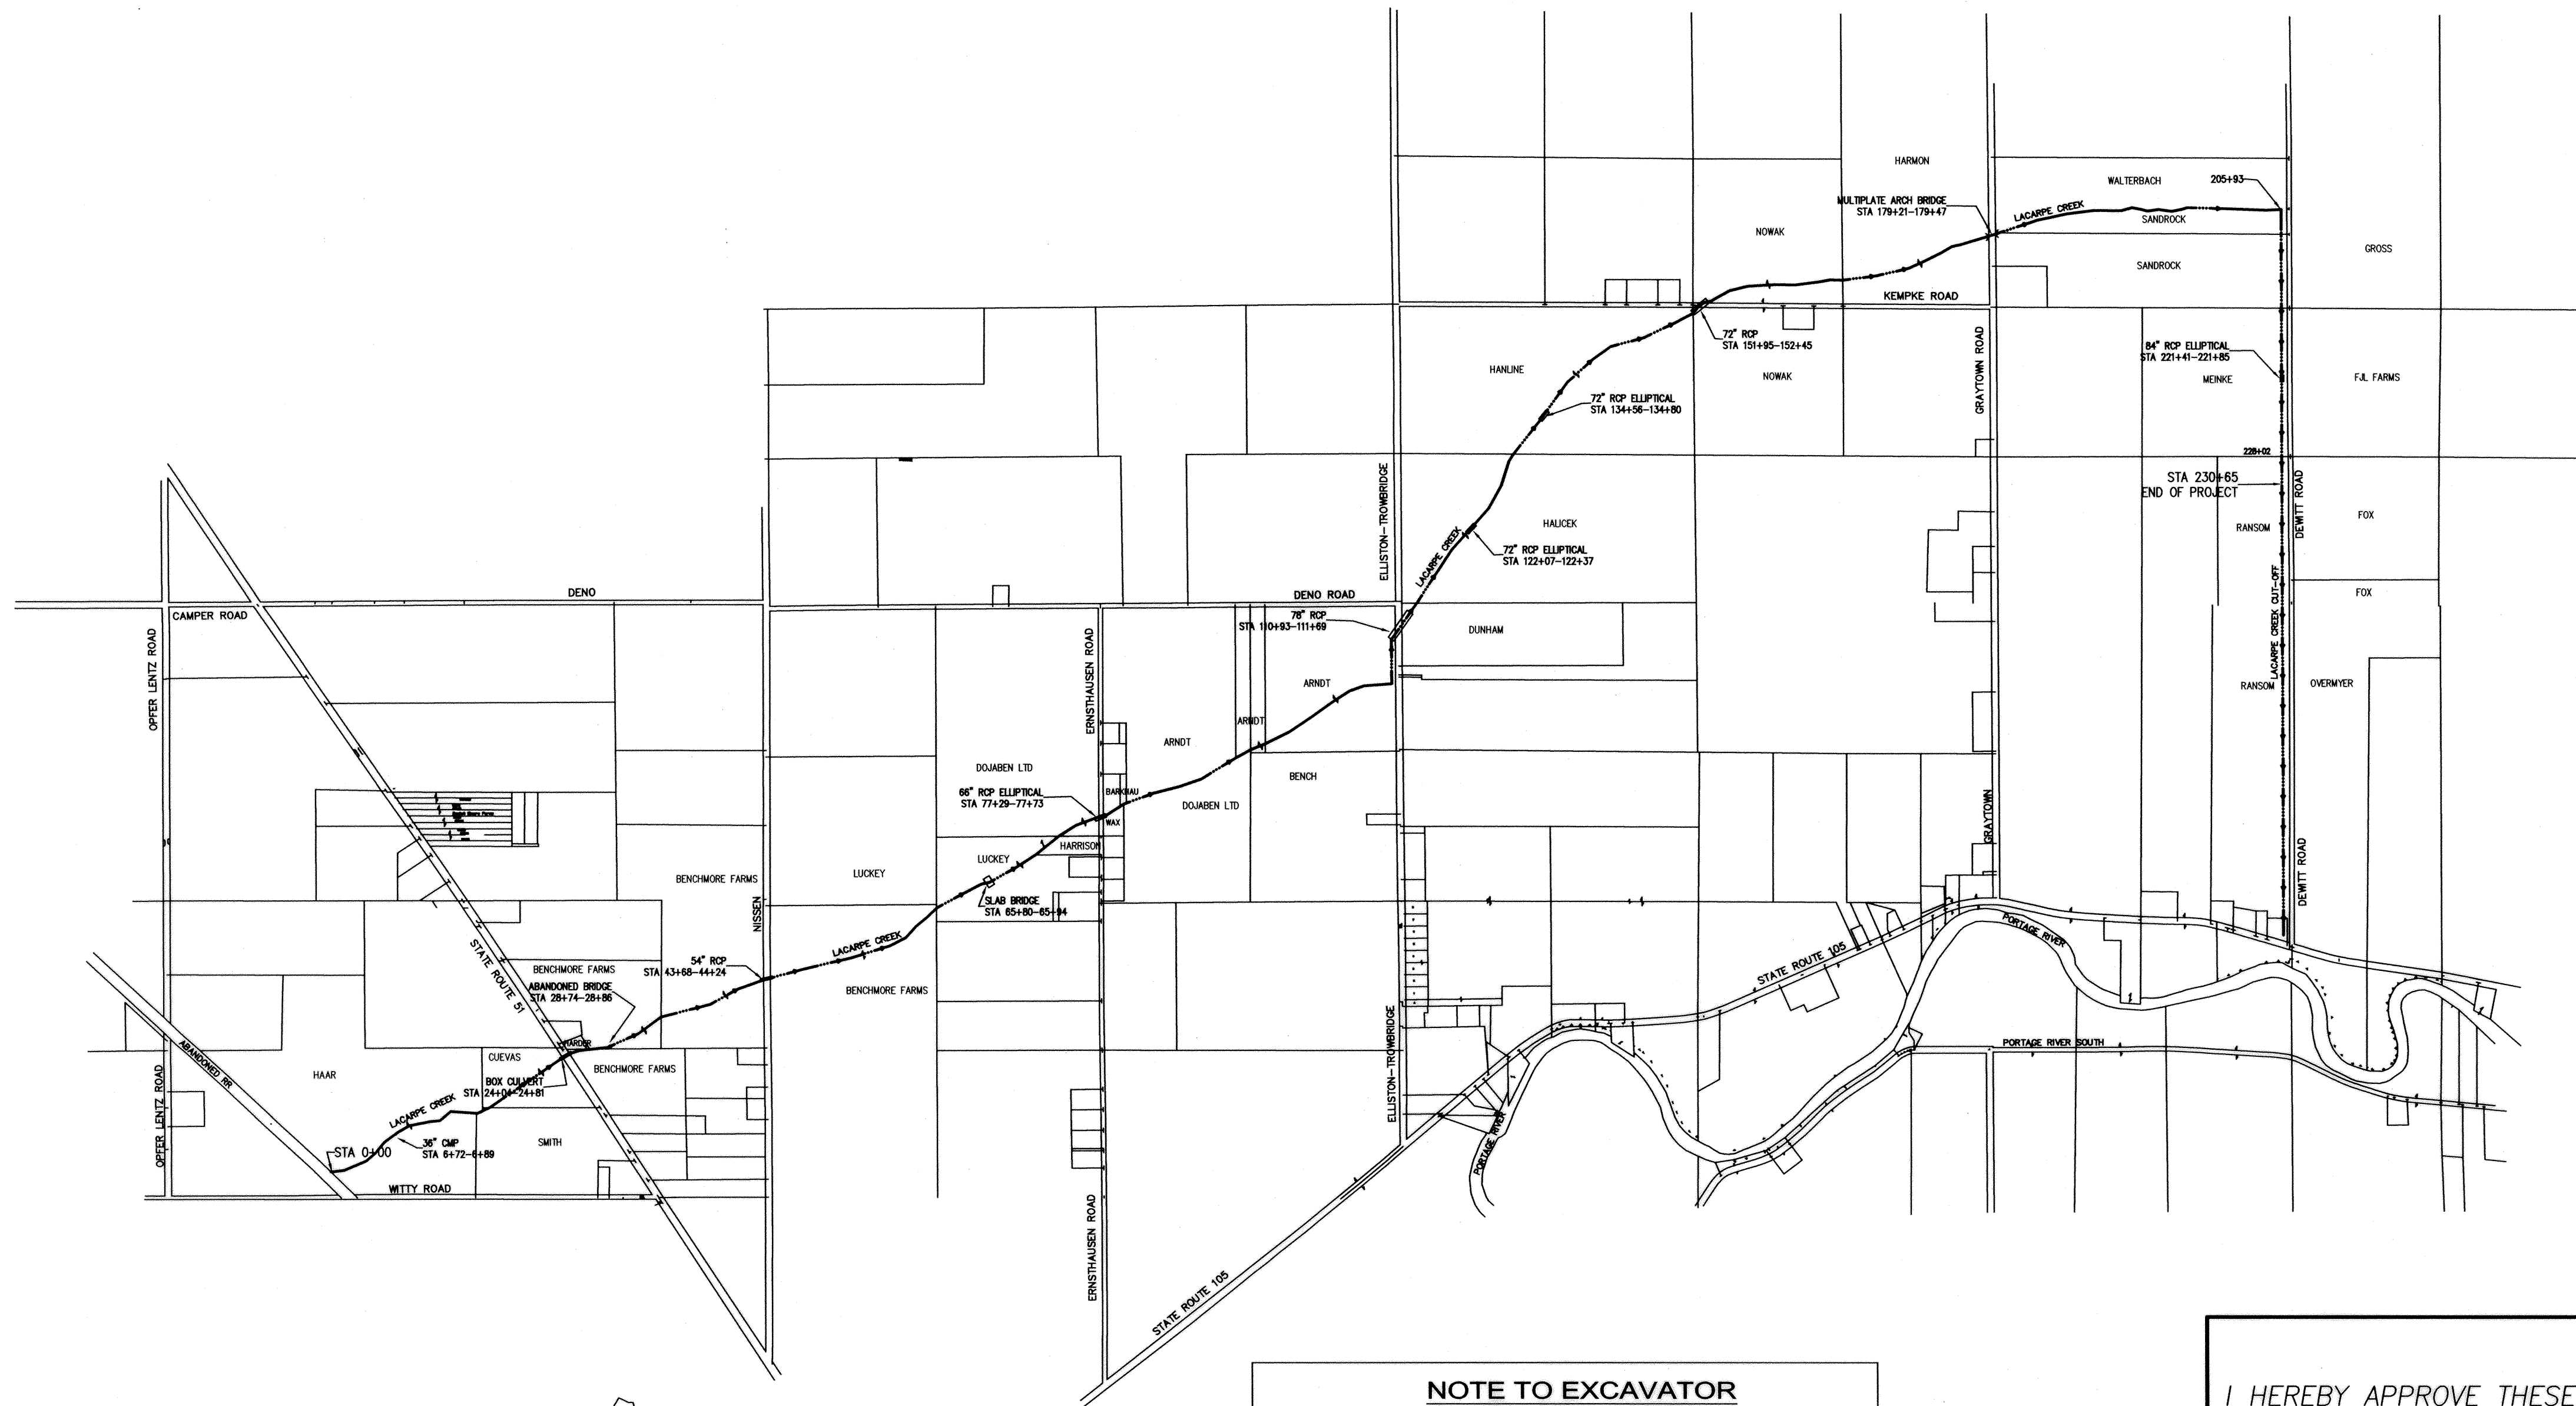

NOTE TO EXCAVATOR
 Excavator must notify all utilities at least 48 hours and not more than 10 days prior to the planned commencement of excavation.

1. OUPS member utilities will be contacted by calling oups (1-800-362-2764 or 811)
2. Each Limited Basis Participant and the Ohio Oil and Gas Producers Underground Protection Service (1-800-925-0988) will be contacted by the excavator using the telephone number provided.

2 WORKING DAYS - 2 CALLS
BEFORE YOU DIG
 CALL TOLL FREE 800-362-2764 or 811
OHIO UTILITIES PROTECTION SERVICE
 CALL TOLL FREE 800-925-0988
Ohio Oil and Gas Producers Underground Protection Service (OUPPS)

I HEREBY APPROVE THESE PLANS.

David A. Brunkhorst
 DAVID A. BRUNKHORST, P.E., R.S.
 OTTAWA COUNTY ENGINEER

10/31/13
 DATE

STATE OF OHIO
 DAVID ALBERT BRUNKHORST
 6314
 REGISTERED SURVEYOR

STATE OF OHIO
 DAVID ALBERT BRUNKHORST
 38610
 REGISTERED PROFESSIONAL ENGINEER

DATE	9/20/13	Approved	MICHAEL GARGAC
DATE	9/20/13	Title	MICHAEL GARGAC
		Construction Approved	
		Title	
LACARPE CREEK & CUT-OFF			
HARMON PETITION MAINTENANCE PROJECT			
OTTAWA SOIL & WATER CONSERVATION DISTRICT			
CAD FILE I.D.			
DRAWING NUMBER			
Sheet 1 of 4			