
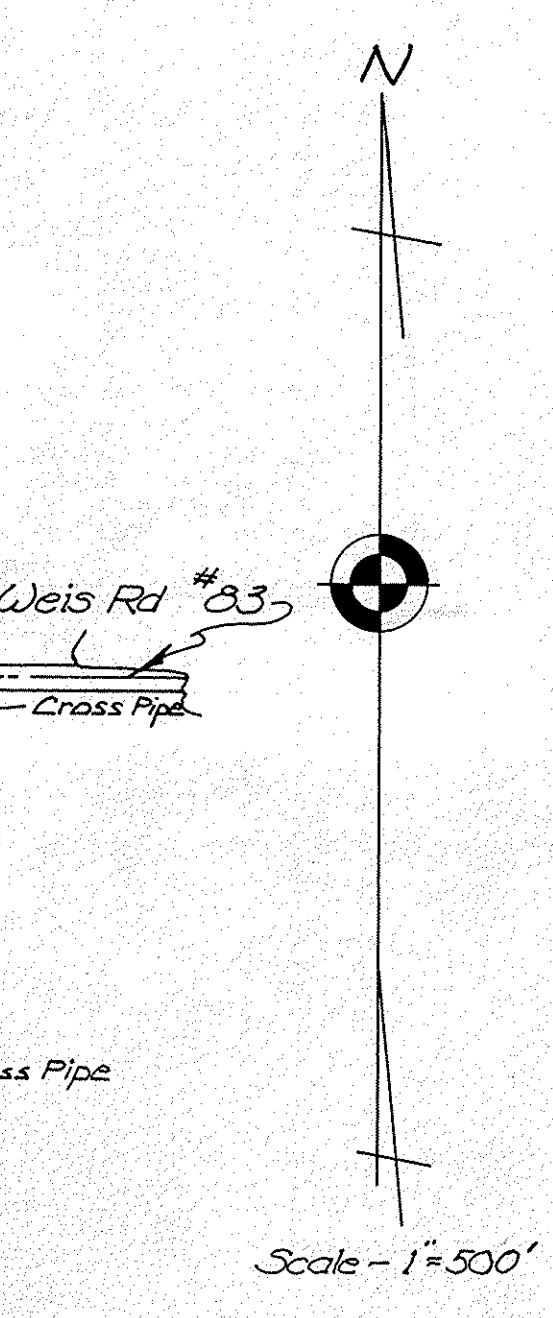




# LINKER-PORTAGE DITCH HARRIS TWP. 1959

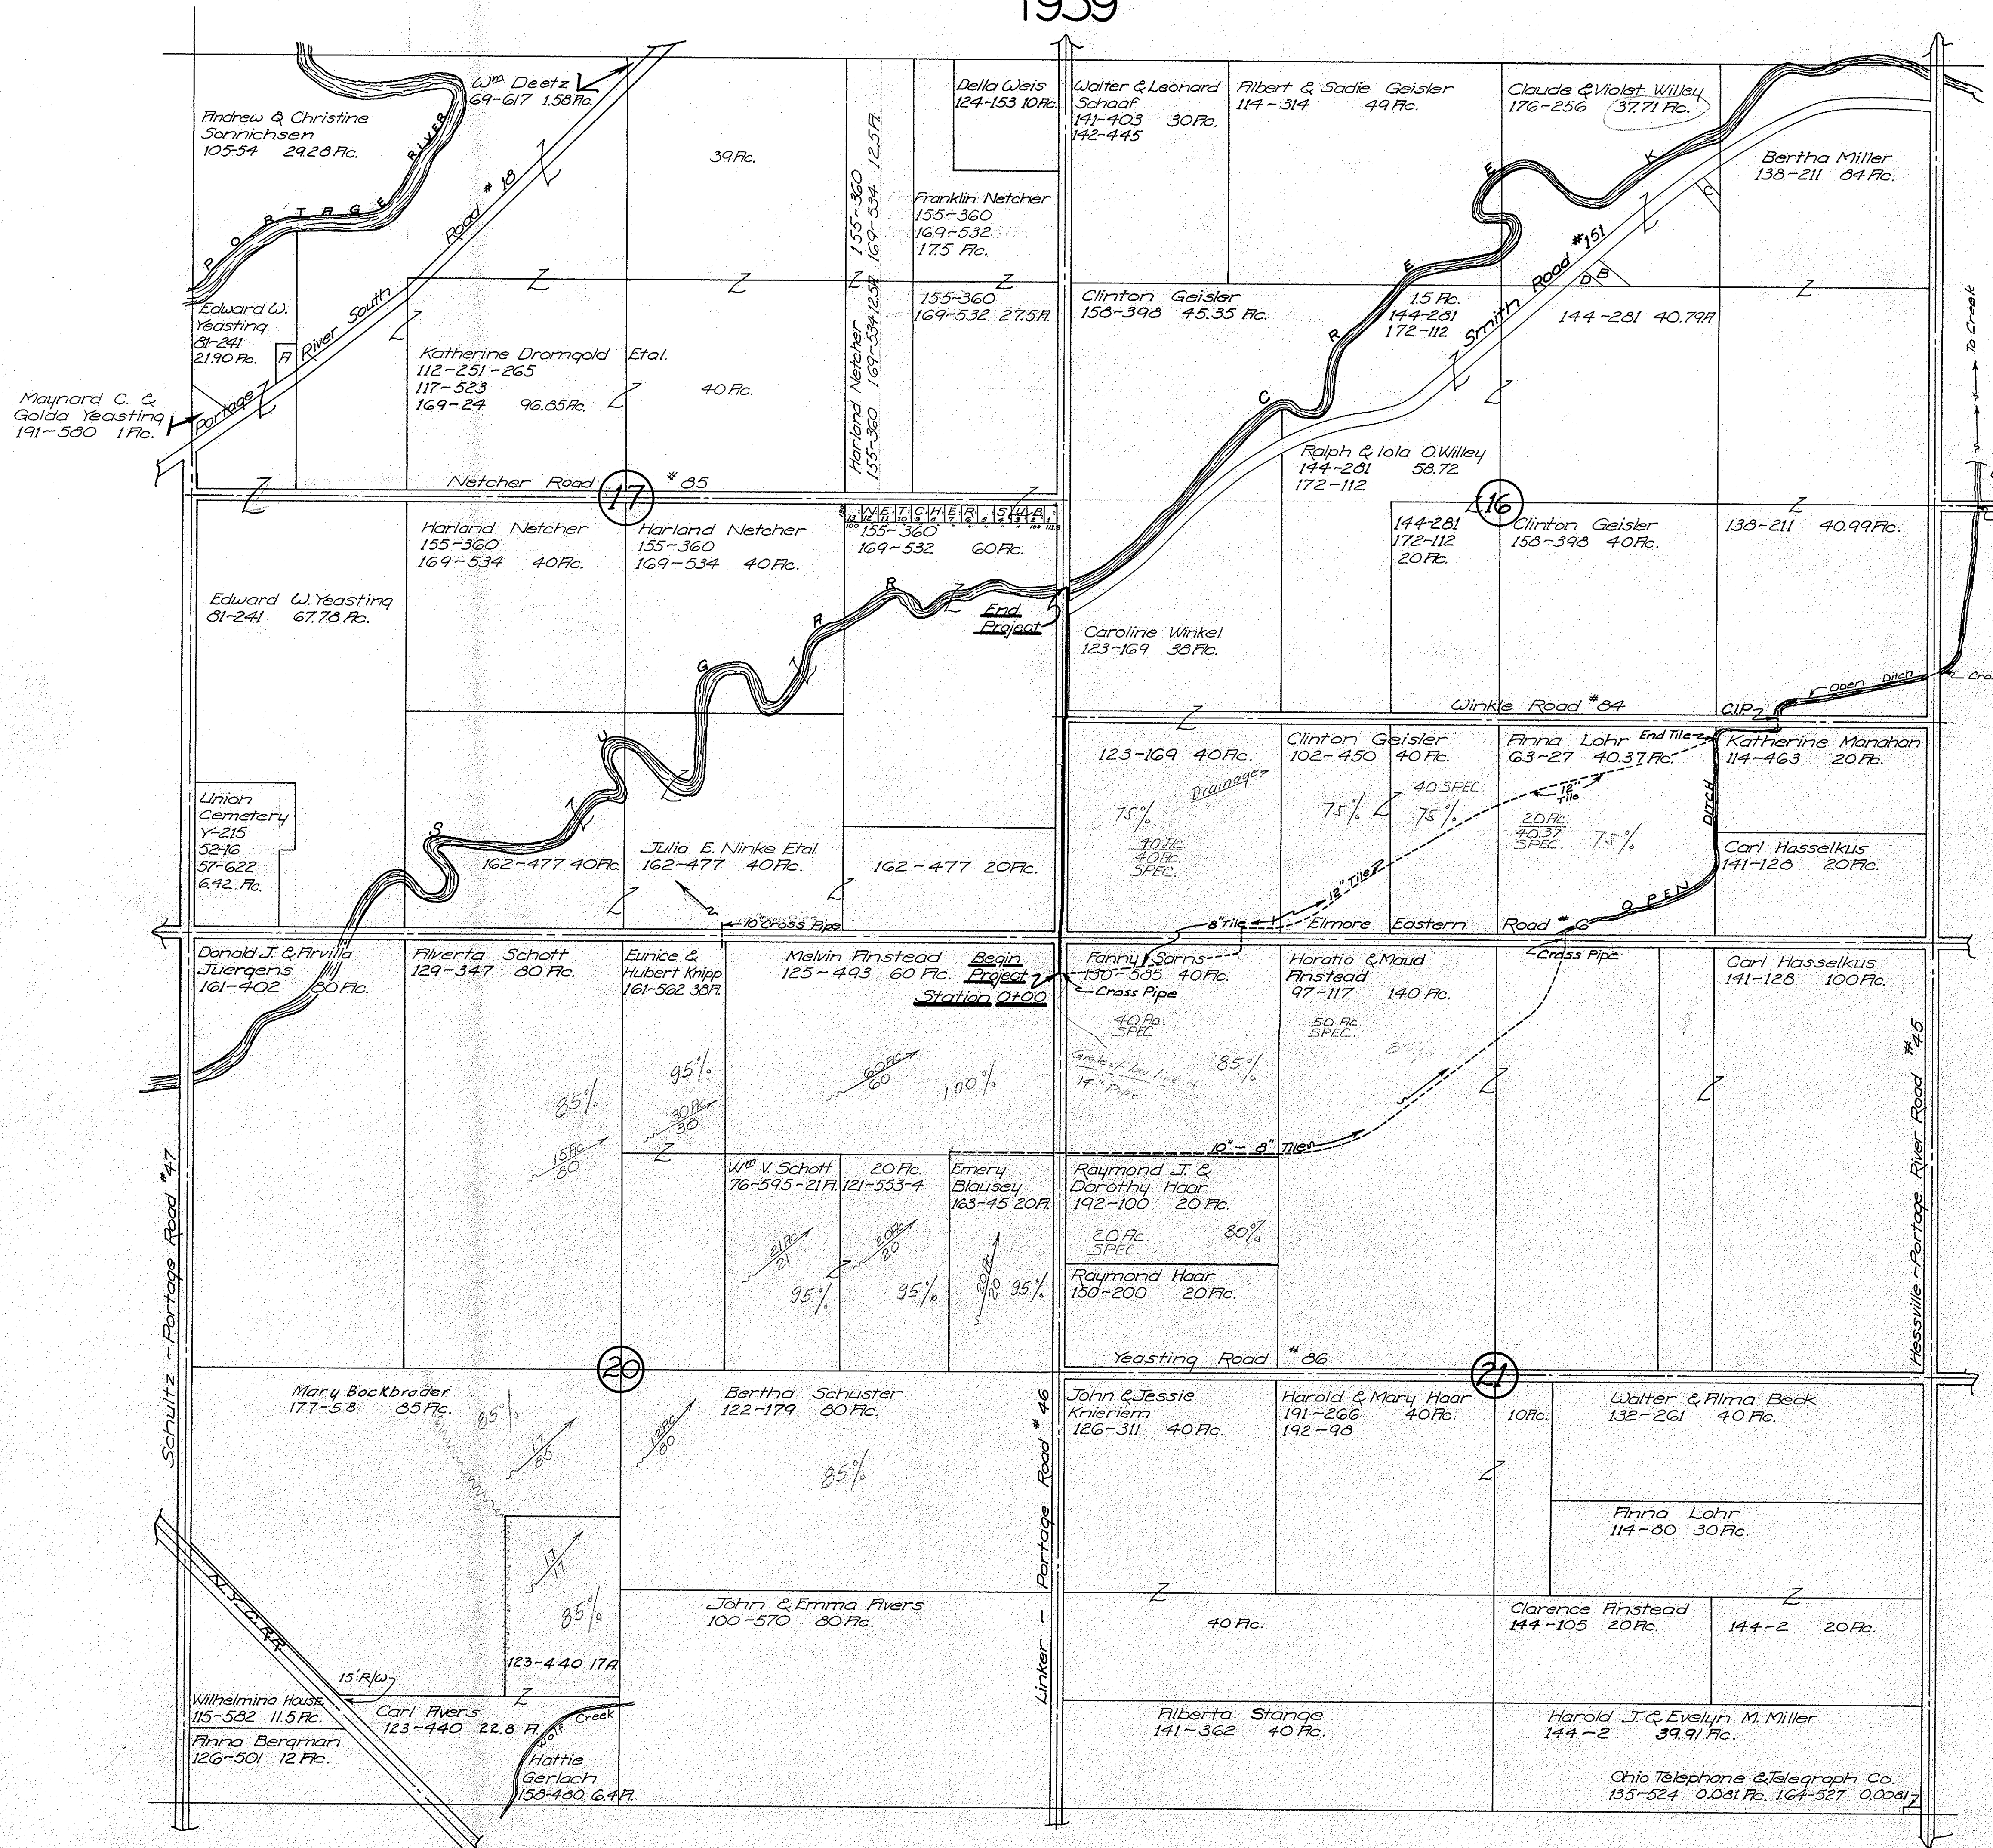

INDEX TO SMALL PARCELS				
PARCEL	SEC	OWNER	AC	VOL Pg
A	17	Geo. & Florence Summers	0.53	165 319
B	16	Lewis E. & Mildred Heilmann	0.50	174 529
C	16	Arthur E. Weidner	0.52	192 517
D	16	Harold L. & Frances M. Rahn	0.50	204 90

Co - 1/4 mi. 30' E/W  
Twp 1/2 mi. 60' R/W.

# LINKER PORTAGE DITCH HARRIS TWP. 1959

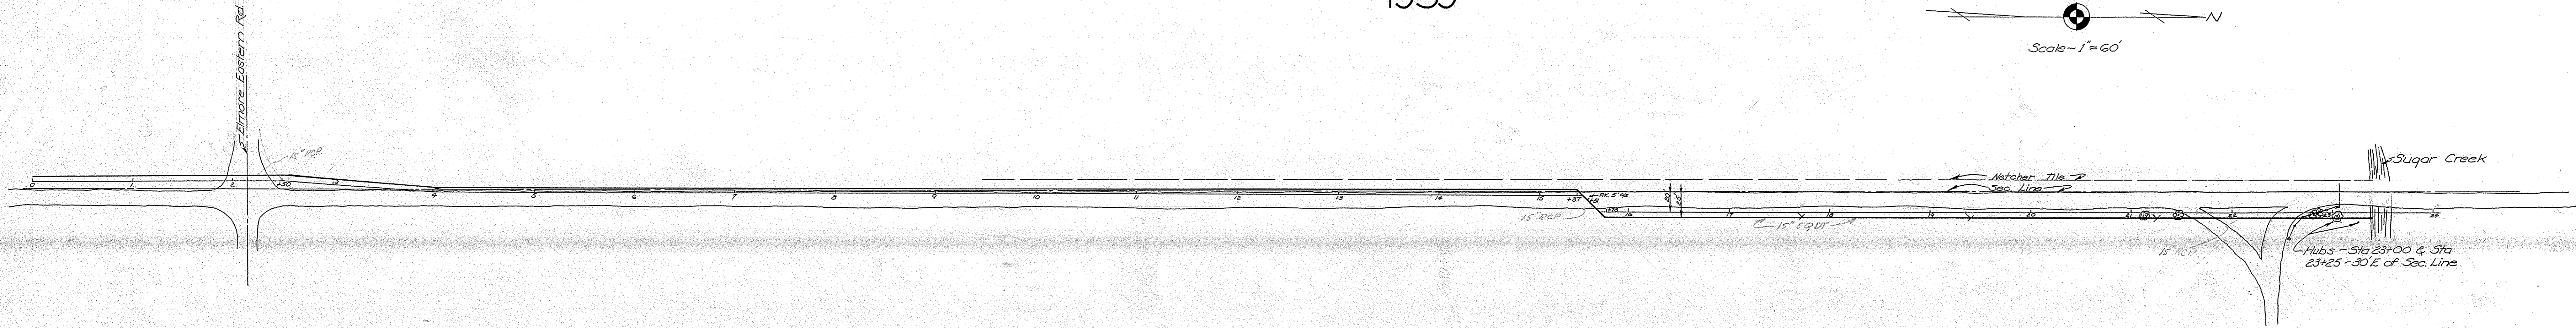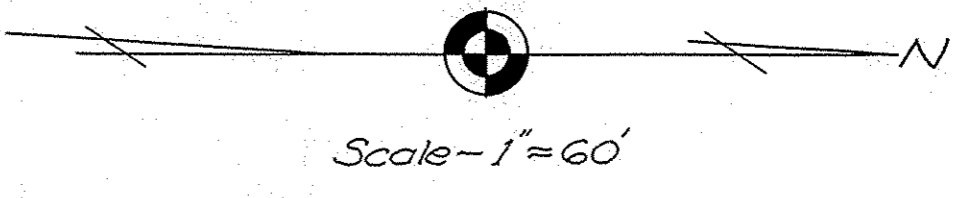

SUMMARY OF QUANTITIES.		
M.6.70a	2133	lin. ft. 15" E.Q.D.T. in place
M.6.60a	201	lin. ft. 15" R.C.P. in place
M.6.40a	18	lin. ft. 18" Corr. I.P. in place
M.6.70b	2	15" - 45° Bends E.Q.D.T.
E-2	58	Ton Stone for backfill - Roadway
J-B	2	#1-2 Std. Catch Basins
S-1	0.3	Cu. Yd. Class 'F' Concrete Culvert End Wall
M.6.70c	1	15" to 15" Tee

B.M. Ele. 611.00  
Sta. 2+35 Mail Po. Po.

B.M. - Ele. 608.00  
Sta. 21+50 Catalpa Tree

B.M. Ele. 596.35  
"X" on N.W. Wing  
Bridge Abut.

Ditch Book 137, Pg. 54-58

