

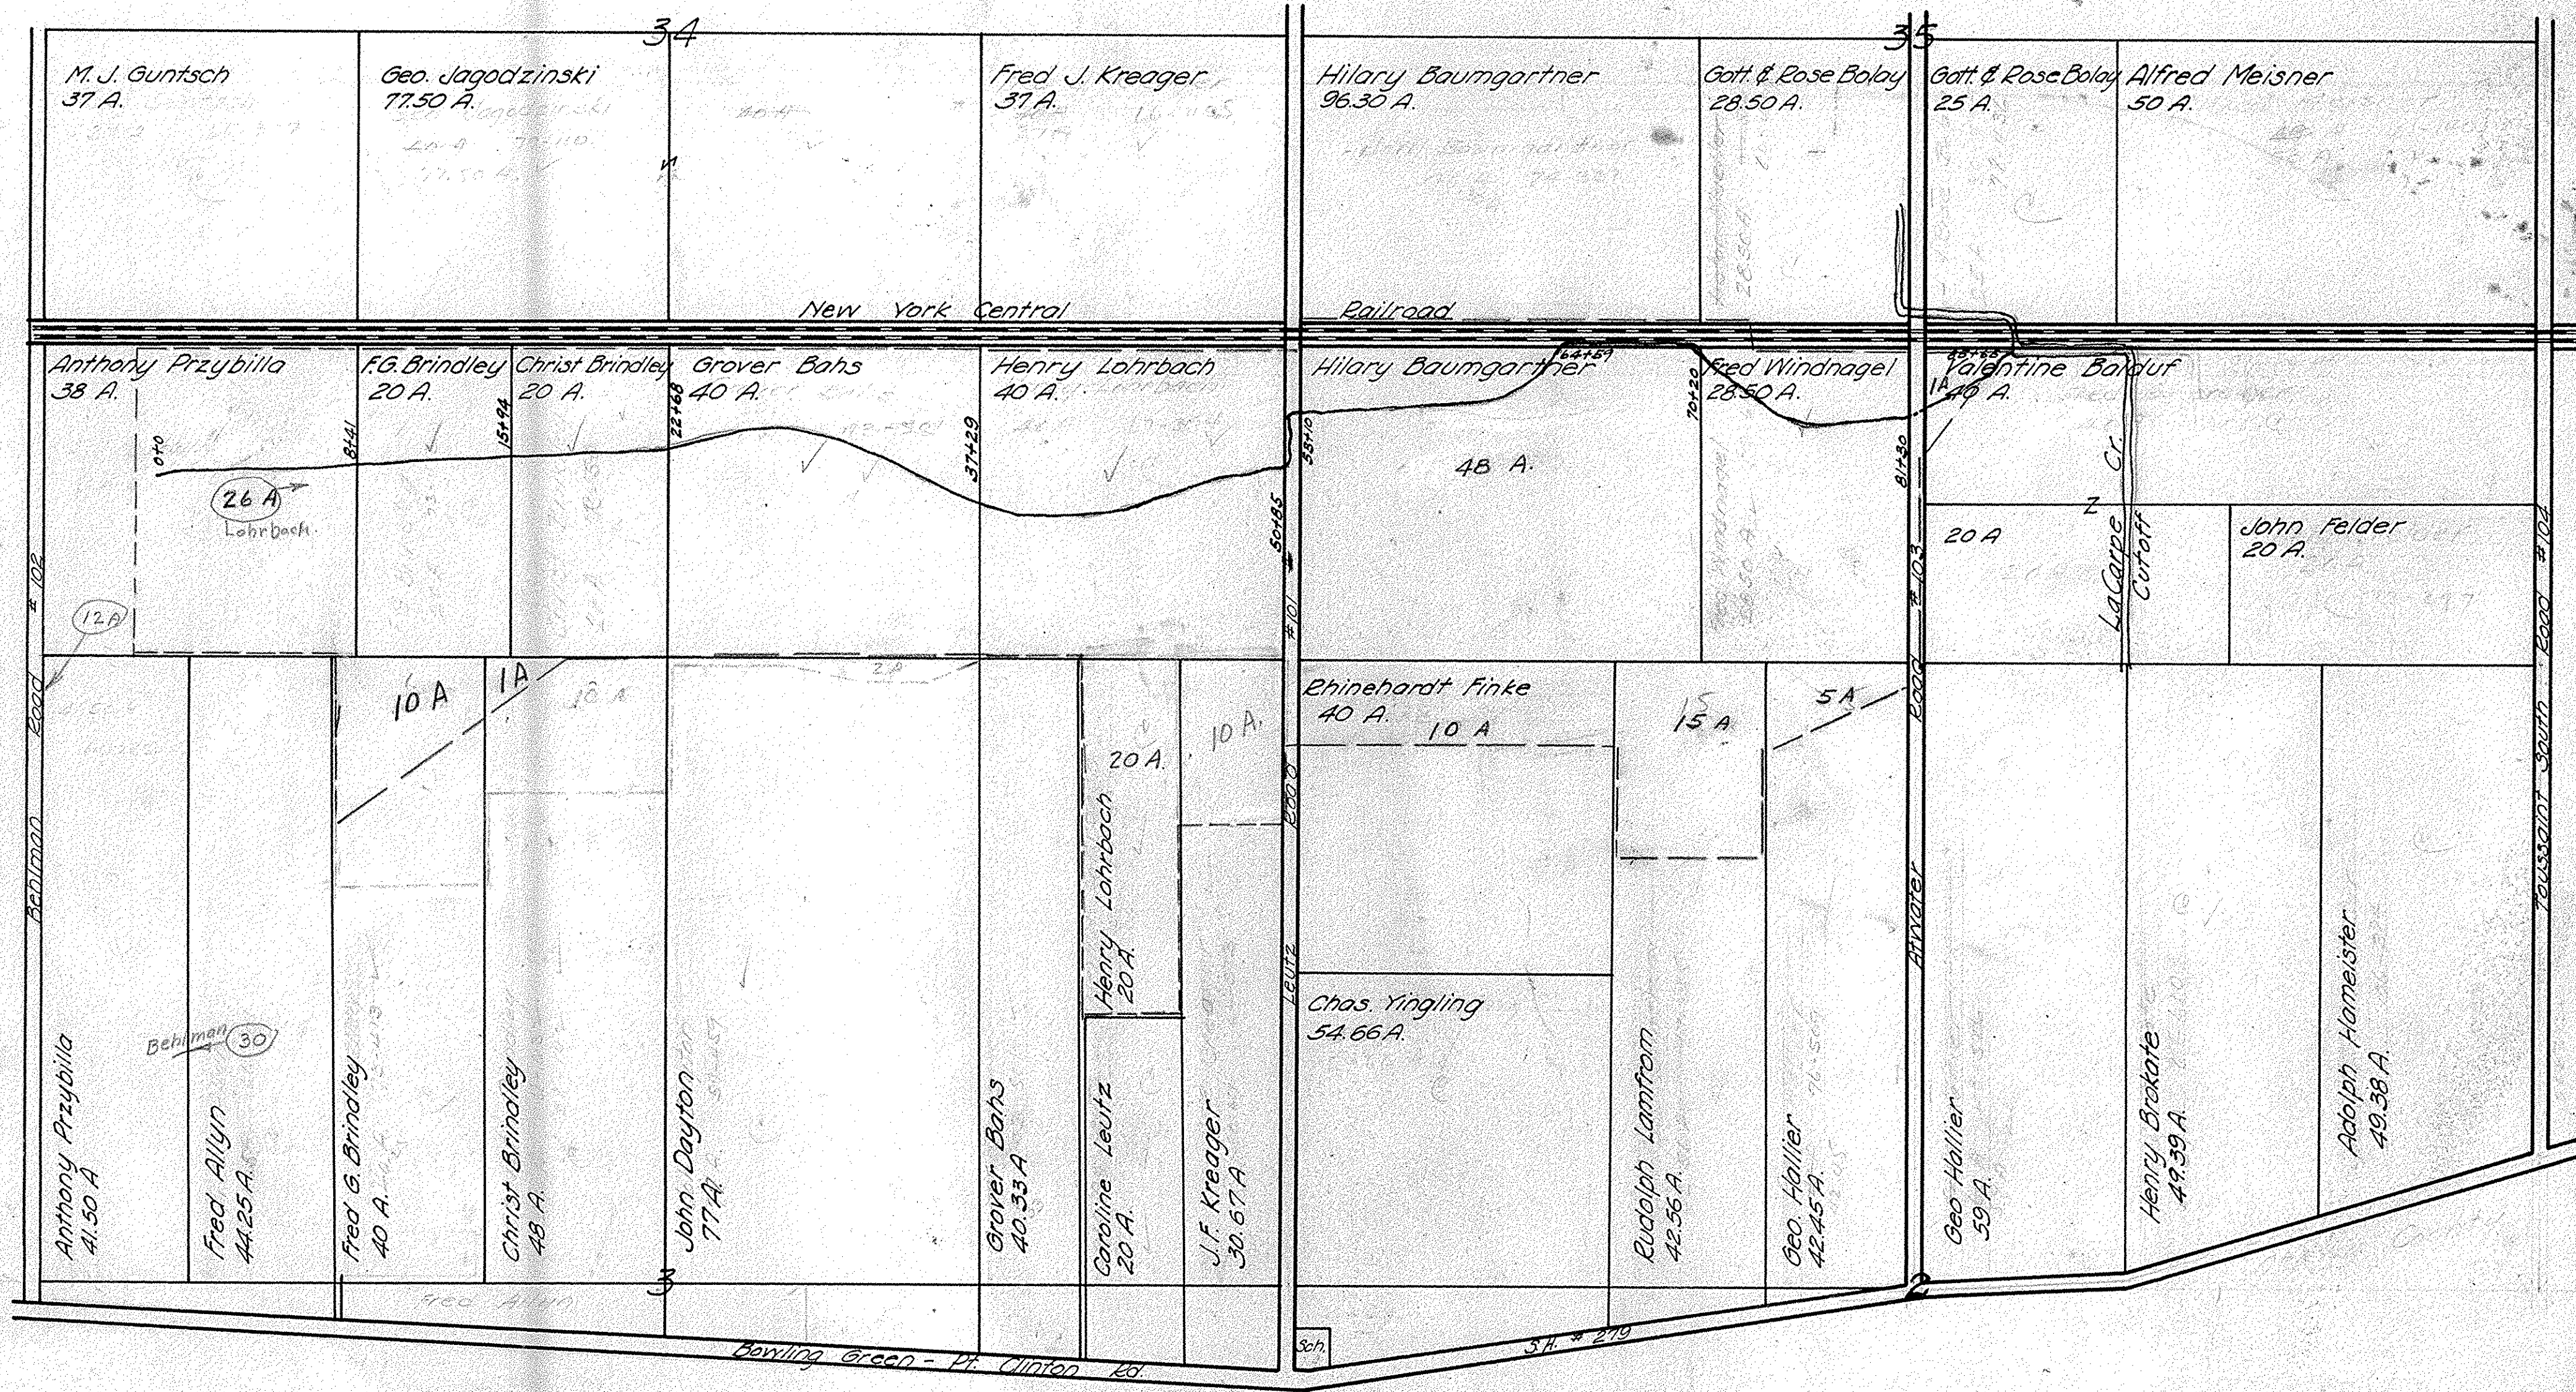


DRAINAGE MAP
OF
LOHRBACH DITCH
SALEM TWP
1938

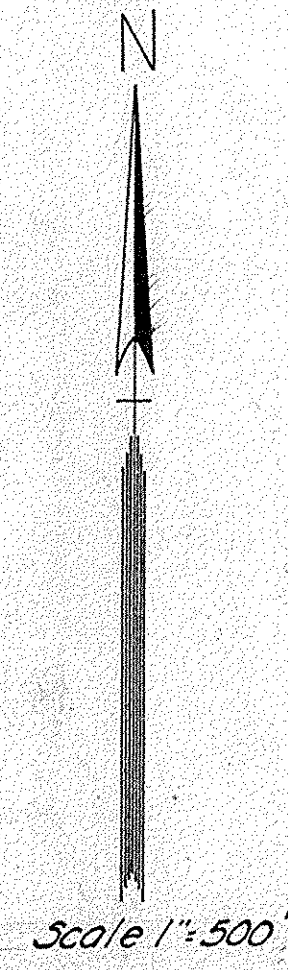

0+00 Beg. of Proj.

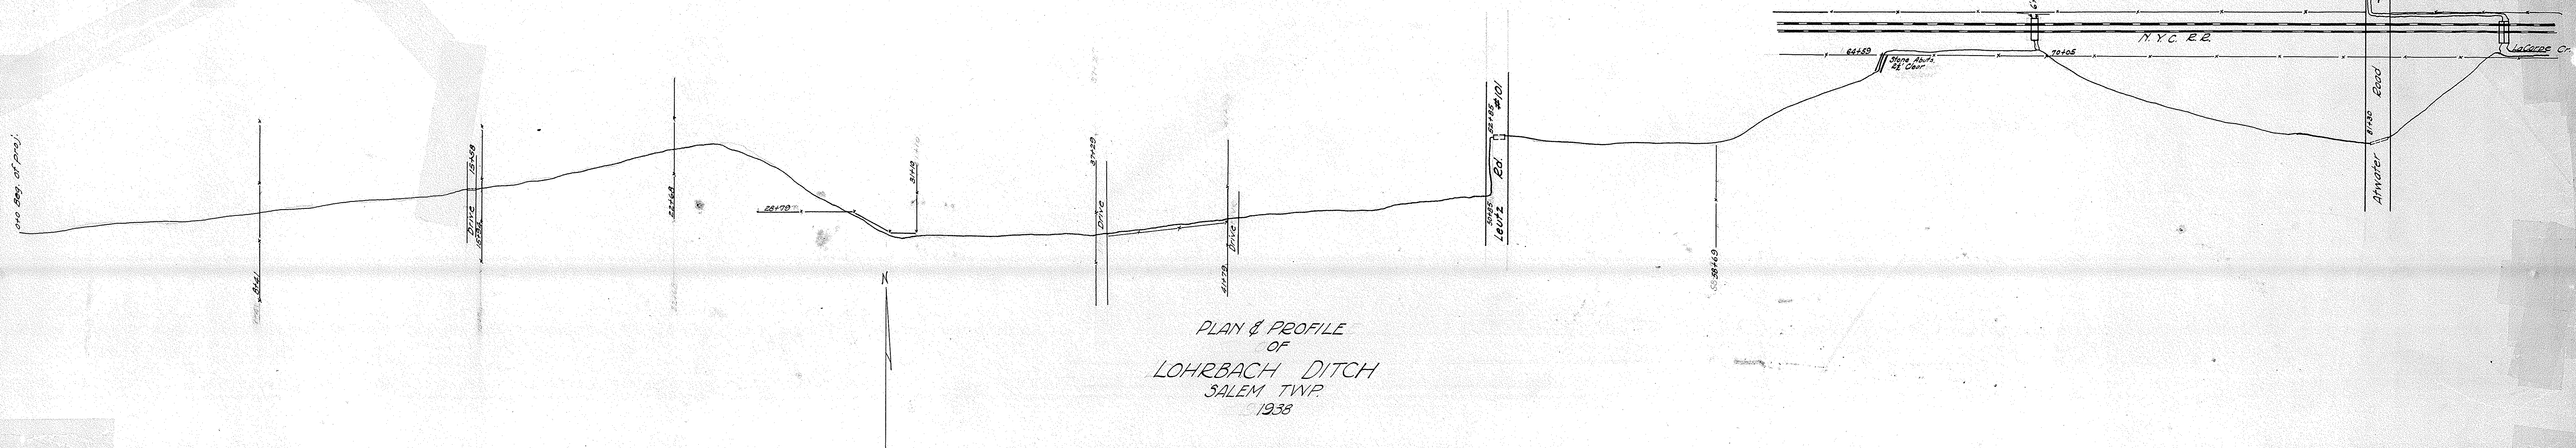

PLAN & PROFILE
OF
LOHRBACH DITCH
SALEM TWP.
1938

No. of Stations	Width of Bottom	Width of Top	Cut from Hub	No. of Cubic Yards
0	2'-0"	2'-2"	2'-2"	0
1	2	10.8	2.92	17
2	2	9.7	2.66	19
3	2	11.0	3.01	25
4	2	10.3	2.75	25
5	2	11.5	3.16	21
6	2	11.8	2.92	18
7	2	11.5	3.16	15
8	2	10.4	2.81	15
9	2	10.8	2.92	15
10	2	9.7	2.65	15
11	2	7.5	1.87	16
12	2	9.8	2.59	16
13	2	9.8	2.60	15
14	2	10.3	2.75	16
15	2	8.5	2.17	17
16	2	9.2	2.41	16
17	2	11.5	3.16	15
18	2	10.0	2.67	15
19	2	9.8	2.59	15
20	2	11.1	3.03	15
21	2	11.6	3.20	16
22	2	11.2	3.09	17
23	2	11.7	3.23	17
24	2	12.1	3.37	16
25	2	11.2	3.07	16
26	2	12.7	3.53	18
27	2	11.4	3.12	18
28	2	12.2	3.40	21
29	2	9.2	2.41	20
30	2	10.1	2.73	22
31	2	8.9	2.29	21
32	2	10.2	2.76	18
33	2	9.8	2.59	16
34	2	10.9	2.95	17
35	2	11.0	3.02	16
36	2	10.6	2.88	19
37	2	10.5	2.82	26
38	2	13.5	3.83	25
39	2	11.5	3.18	16
40	2	12.3	3.43	17
41	2	12.6	3.49	19
42	2	13.4	3.80	18
43	2	10.9	2.87	15
44	2	11.0	2.86	15
45	2	10.4	2.79	15
46	2	11.4	3.12	15
47	2	11.7	3.25	15
48	2	12.4	3.44	15
49	2	12.7	3.53	15
50	2	11.3	3.11	17
51	2	14.4	4.15	22
52	2	14.8	4.28	19
53	2'-6"	12.1	3.21	18
54	2'-6"	12.5	3.34	19
55	2'-6"	12.3	3.22	17
56	2'-6"	12.3	3.27	24
57	2'-6"	13.3	3.61	30
58	2'-6"	13.2	3.55	30
59	2'-6"	14.3	3.92	23
60	2'-6"	12.8	3.43	22
61	2'-6"	13.8	3.76	30
62	2'-6"	14.3	3.95	34
63	2'-6"	14.6	4.04	33
64	2'-6"	13.3	3.59	35
65	2'-6"	12.7	3.40	45
66	2'-6"	14.7	4.09	46
67	2'-6"	14.0	3.82	44
68	2'-6"	14.8	4.10	49
69	2'-6"	15.1	4.19	46
70	2'-6"	14.6	4.03	40
71	2'-6"	13.9	3.80	37
72	2'-6"	14.6	4.05	32
73	2'-6"	14.0	3.83	32
74	2'-6"	13.8	3.77	33
75	2'-6"	13.5	3.68	35
76	2'-6"	12.1	3.20	40
77	2'-6"	13.3	3.60	31
78	2'-6"	12.4	3.59	22
79	2'-6"	12.0	3.17	21
80	2'-6"	11.6	3.07	22
81	2'-6"	14.5	4.00	19
82	2'-6"	13.4	3.63	17
83	2'-6"	14.7	4.07	29
84	2'-6"	16.3	4.41	32
85	2'-6"	16.8	4.76	15
86	2'-6"	Total	20,125.1532	