
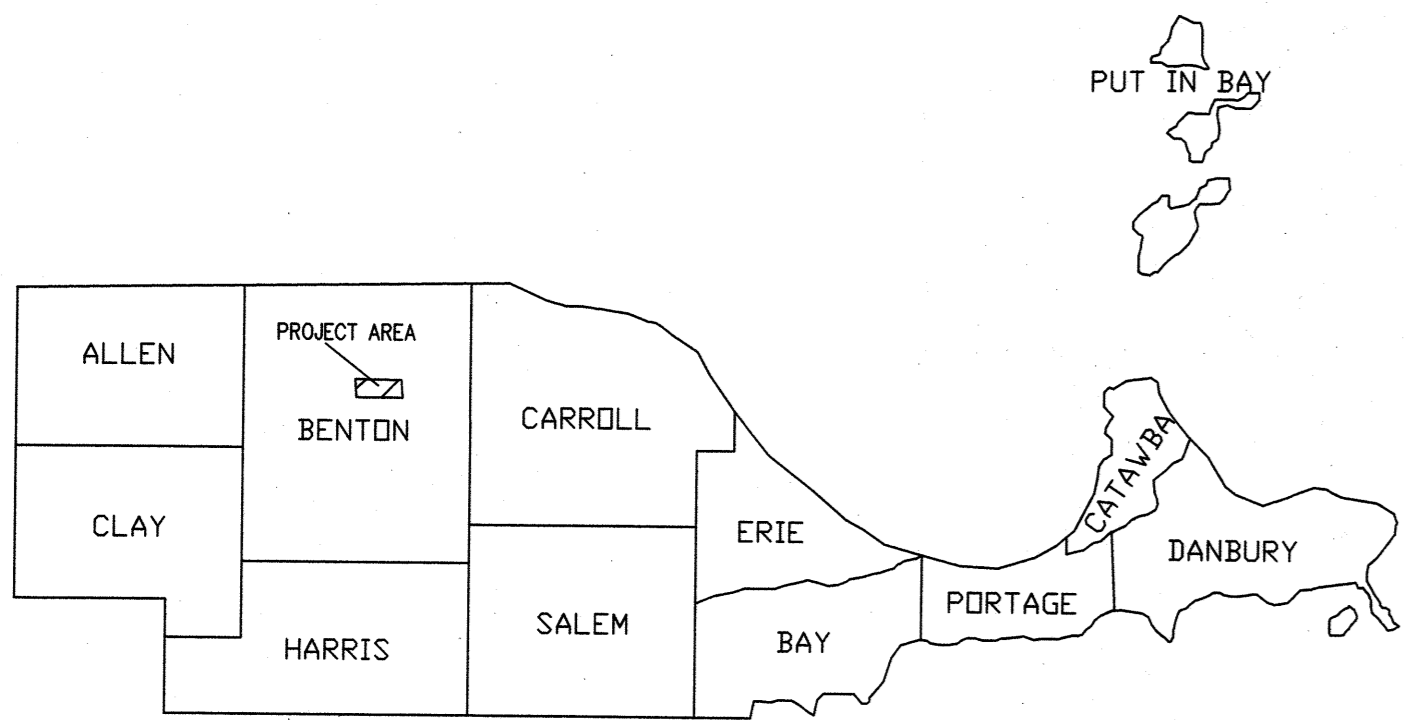
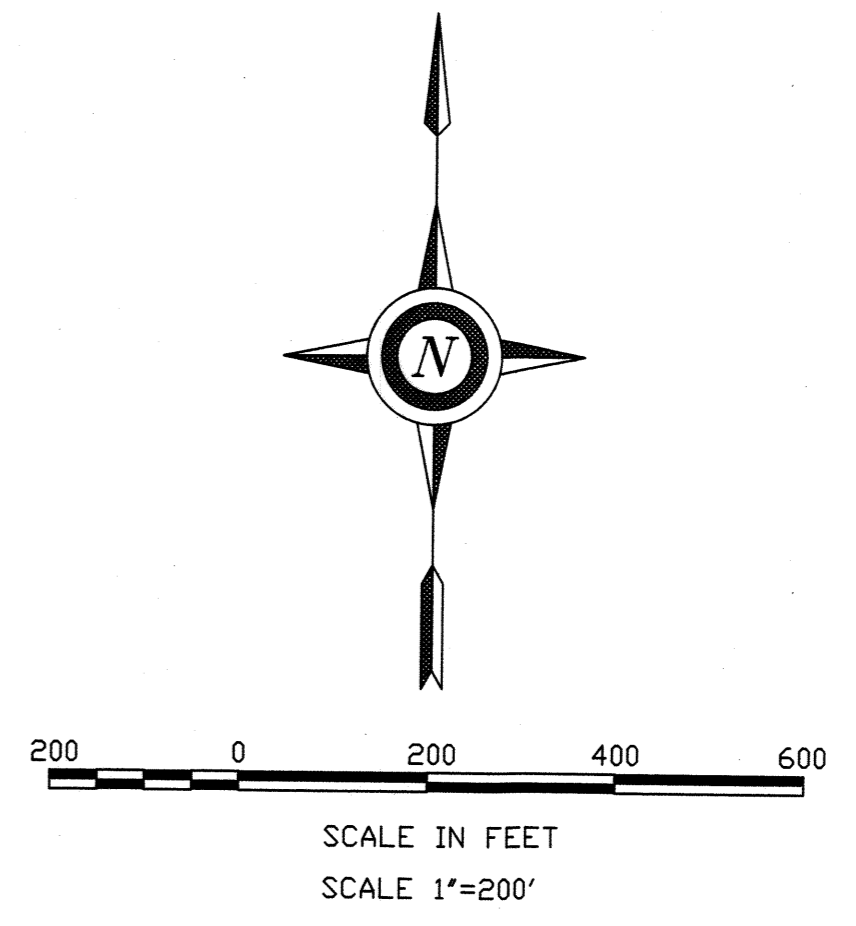


# MILLINGER DITCH MAINTENANCE PROJECT 2017

## BENTON TOWNSHIP SECTIONS 3 & 10

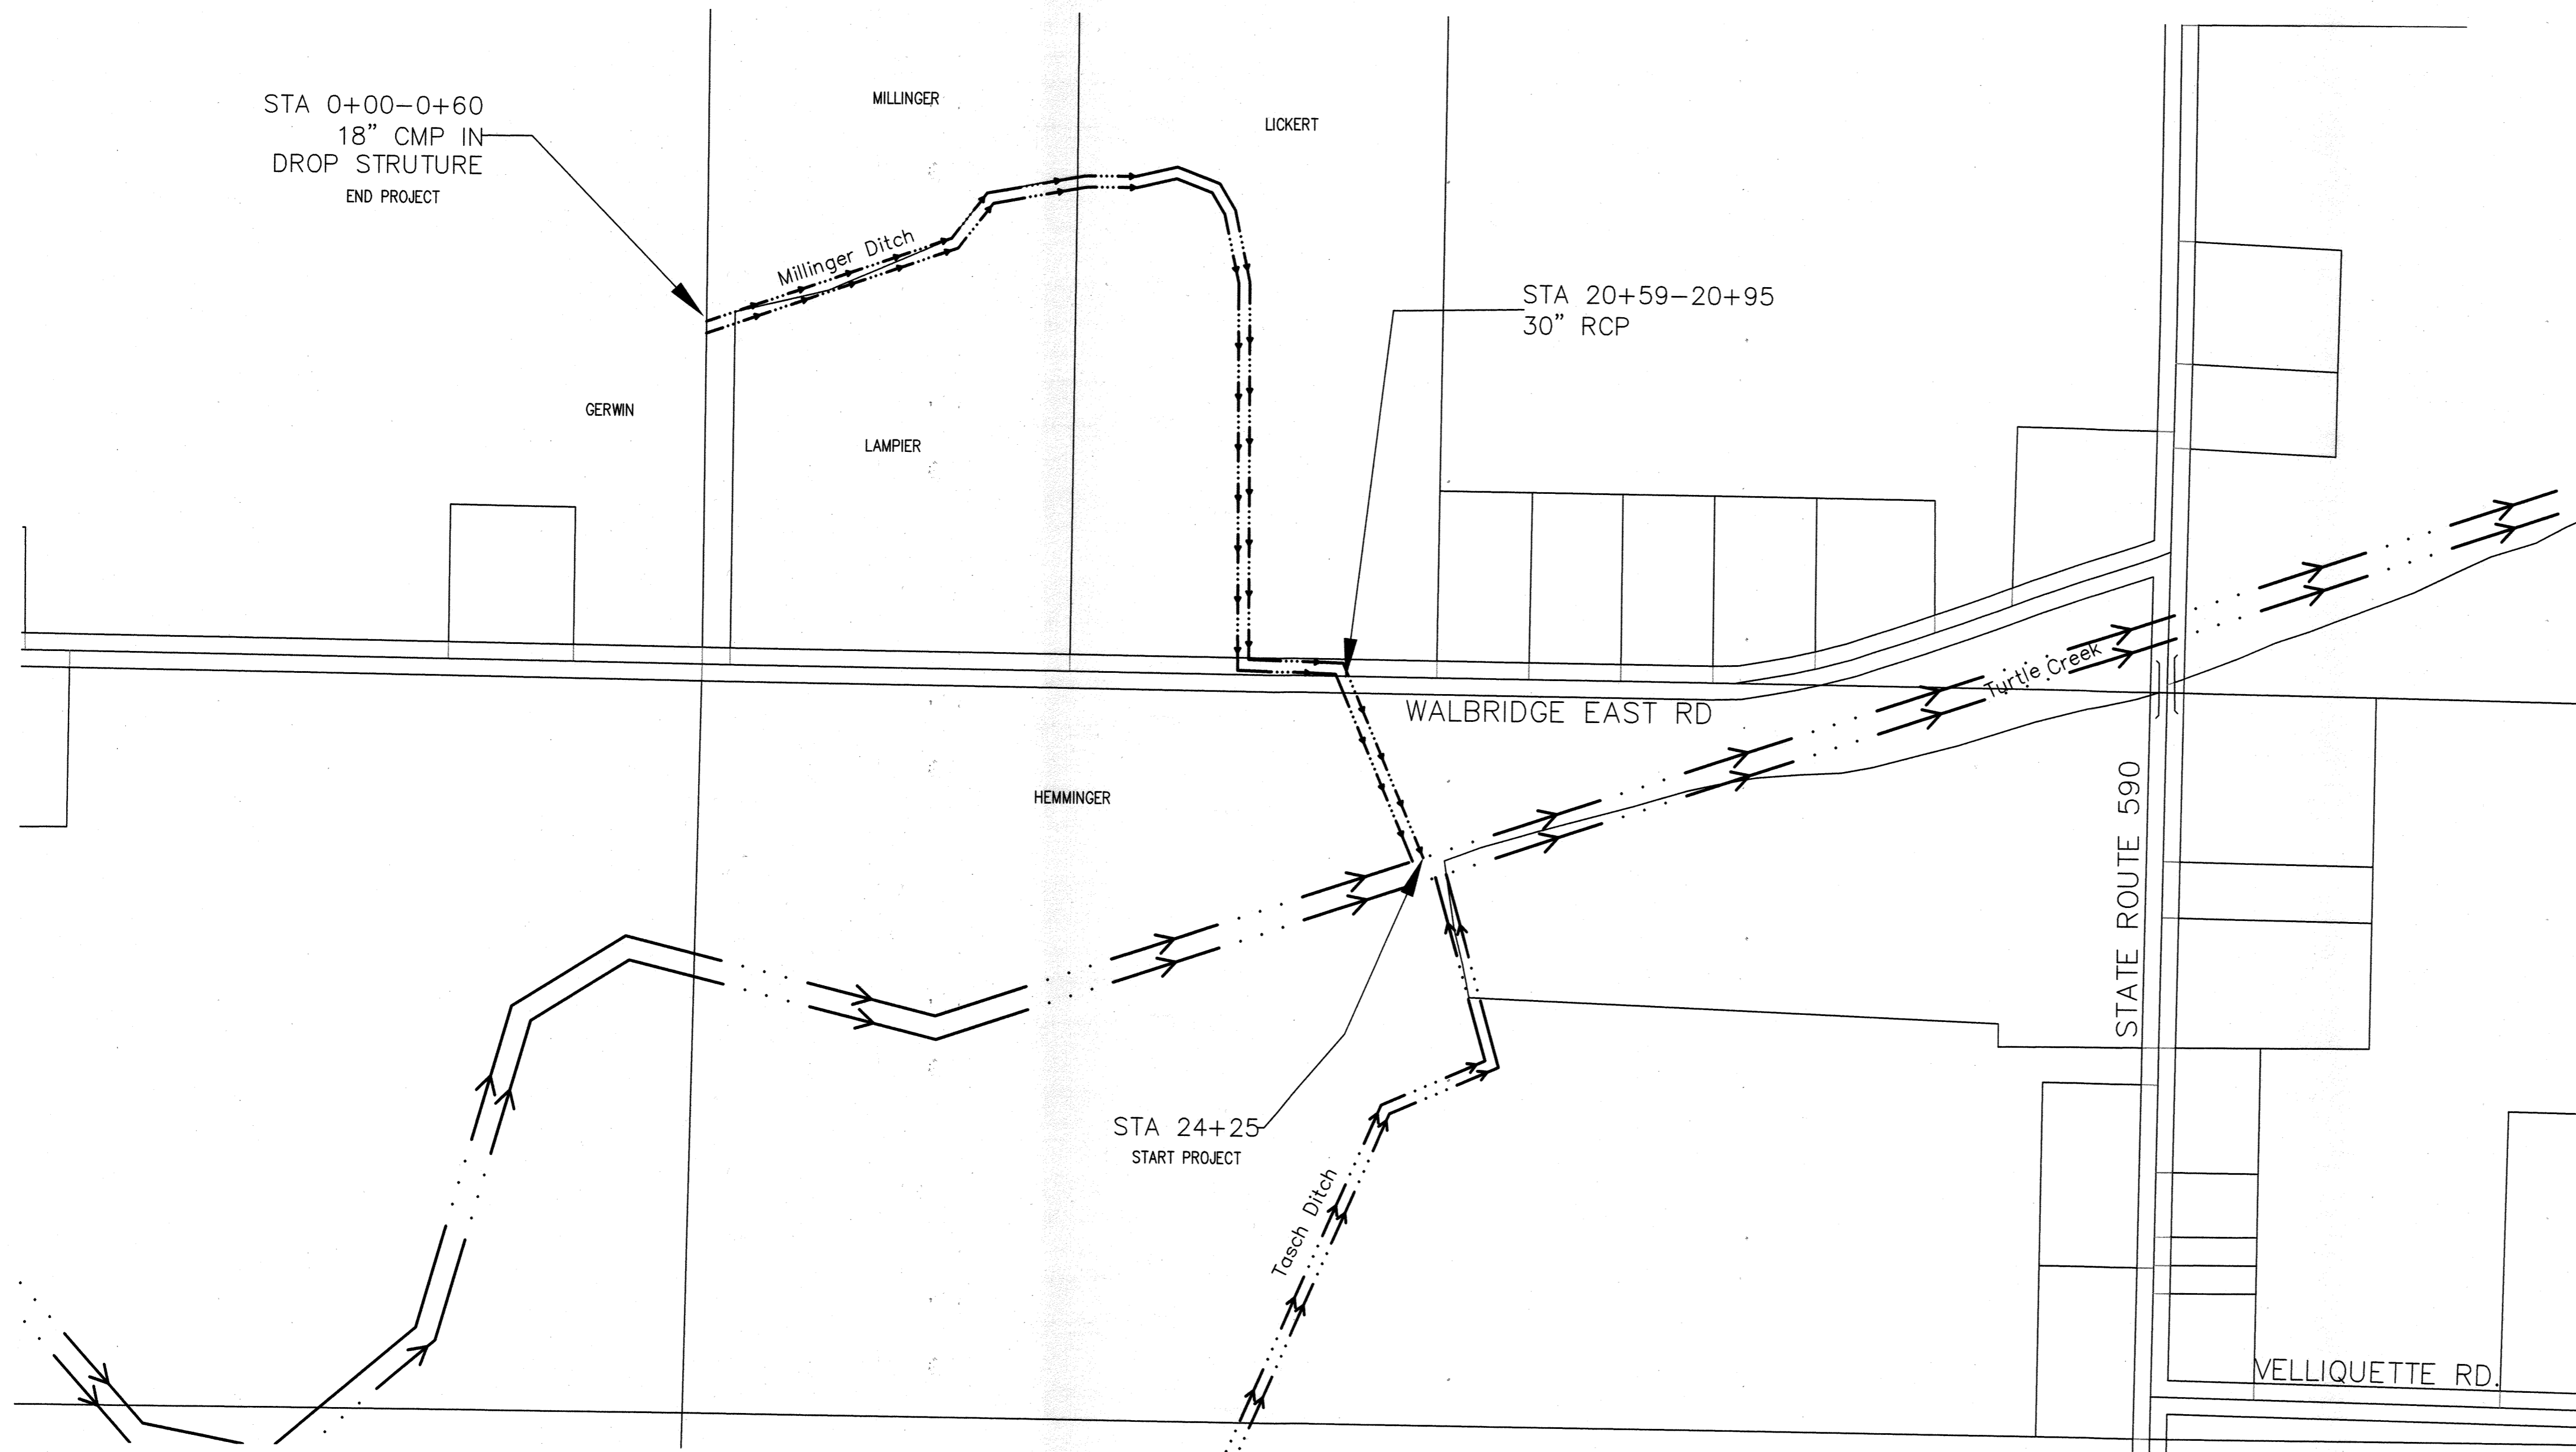

**NOTE TO EXCAVATOR**

Excavator must notify all utilities at least 48 hours and not more than 10 days prior to the planned commencement of excavation.

1. OUPS member utilities will be contacted by calling oups (1-800-362-2764 or 811)
2. Each Limited Basis Participant and the Ohio Oil and Gas Producers Underground Protection Service (1-800-925-0988) will be contacted by the excavator using the telephone number provided.

2 WORKING DAYS - 2 CALLS  
**BEFORE YOU DIG**



CALL TOLL FREE 800-362-2764 or 811  
OHIO UTILITIES PROTECTION SERVICE

CALL TOLL FREE 800-925-0988  
Ohio Oil and Gas Producers Underground Protection Service (OUPPS)

I HEREBY APPROVE THESE PLANS.


*Ronald P. Lajti, Jr.*  
RONALD P. LAJTI, JR., P.E., P.S.  
OTTAWA COUNTY ENGINEER

12/8/17  
DATE
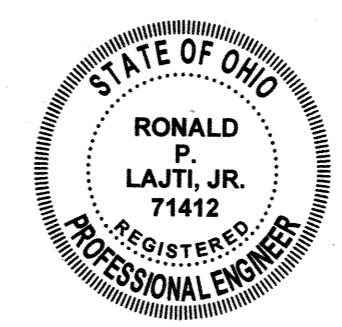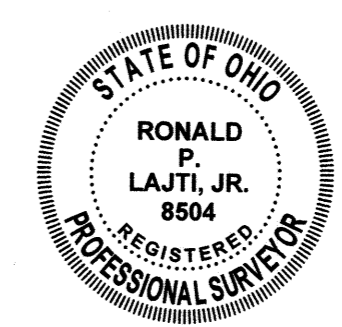
<b>MILLINGER DITCH MAINTENANCE PROJECT</b> OTTAWA SOIL & WATER CONSERVATION DISTRICT	<table border="1" style="width: 100%; border-collapse: collapse;"> <tr> <td style="width: 50%;">DATE</td> <td style="width: 50%;">DATE</td> </tr> <tr> <td>DESIGNED</td> <td>DESIGNED</td> </tr> <tr> <td>DRAWN</td> <td>DRAWN</td> </tr> <tr> <td>REDLINED</td> <td>REDLINED</td> </tr> <tr> <td>CHECKED</td> <td>CHECKED</td> </tr> <tr> <td>APPROVED</td> <td>APPROVED</td> </tr> <tr> <td>TITLE</td> <td>TITLE</td> </tr> <tr> <td>CONSTRUCTION APPROVED</td> <td>CONSTRUCTION APPROVED</td> </tr> <tr> <td>TITLE</td> <td>TITLE</td> </tr> </table>	DATE	DATE	DESIGNED	DESIGNED	DRAWN	DRAWN	REDLINED	REDLINED	CHECKED	CHECKED	APPROVED	APPROVED	TITLE	TITLE	CONSTRUCTION APPROVED	CONSTRUCTION APPROVED	TITLE	TITLE
DATE	DATE																		
DESIGNED	DESIGNED																		
DRAWN	DRAWN																		
REDLINED	REDLINED																		
CHECKED	CHECKED																		
APPROVED	APPROVED																		
TITLE	TITLE																		
CONSTRUCTION APPROVED	CONSTRUCTION APPROVED																		
TITLE	TITLE																		
CAD FILE I.D.																			
DRAWING NUMBER																			
Sheet 1 of 2																			



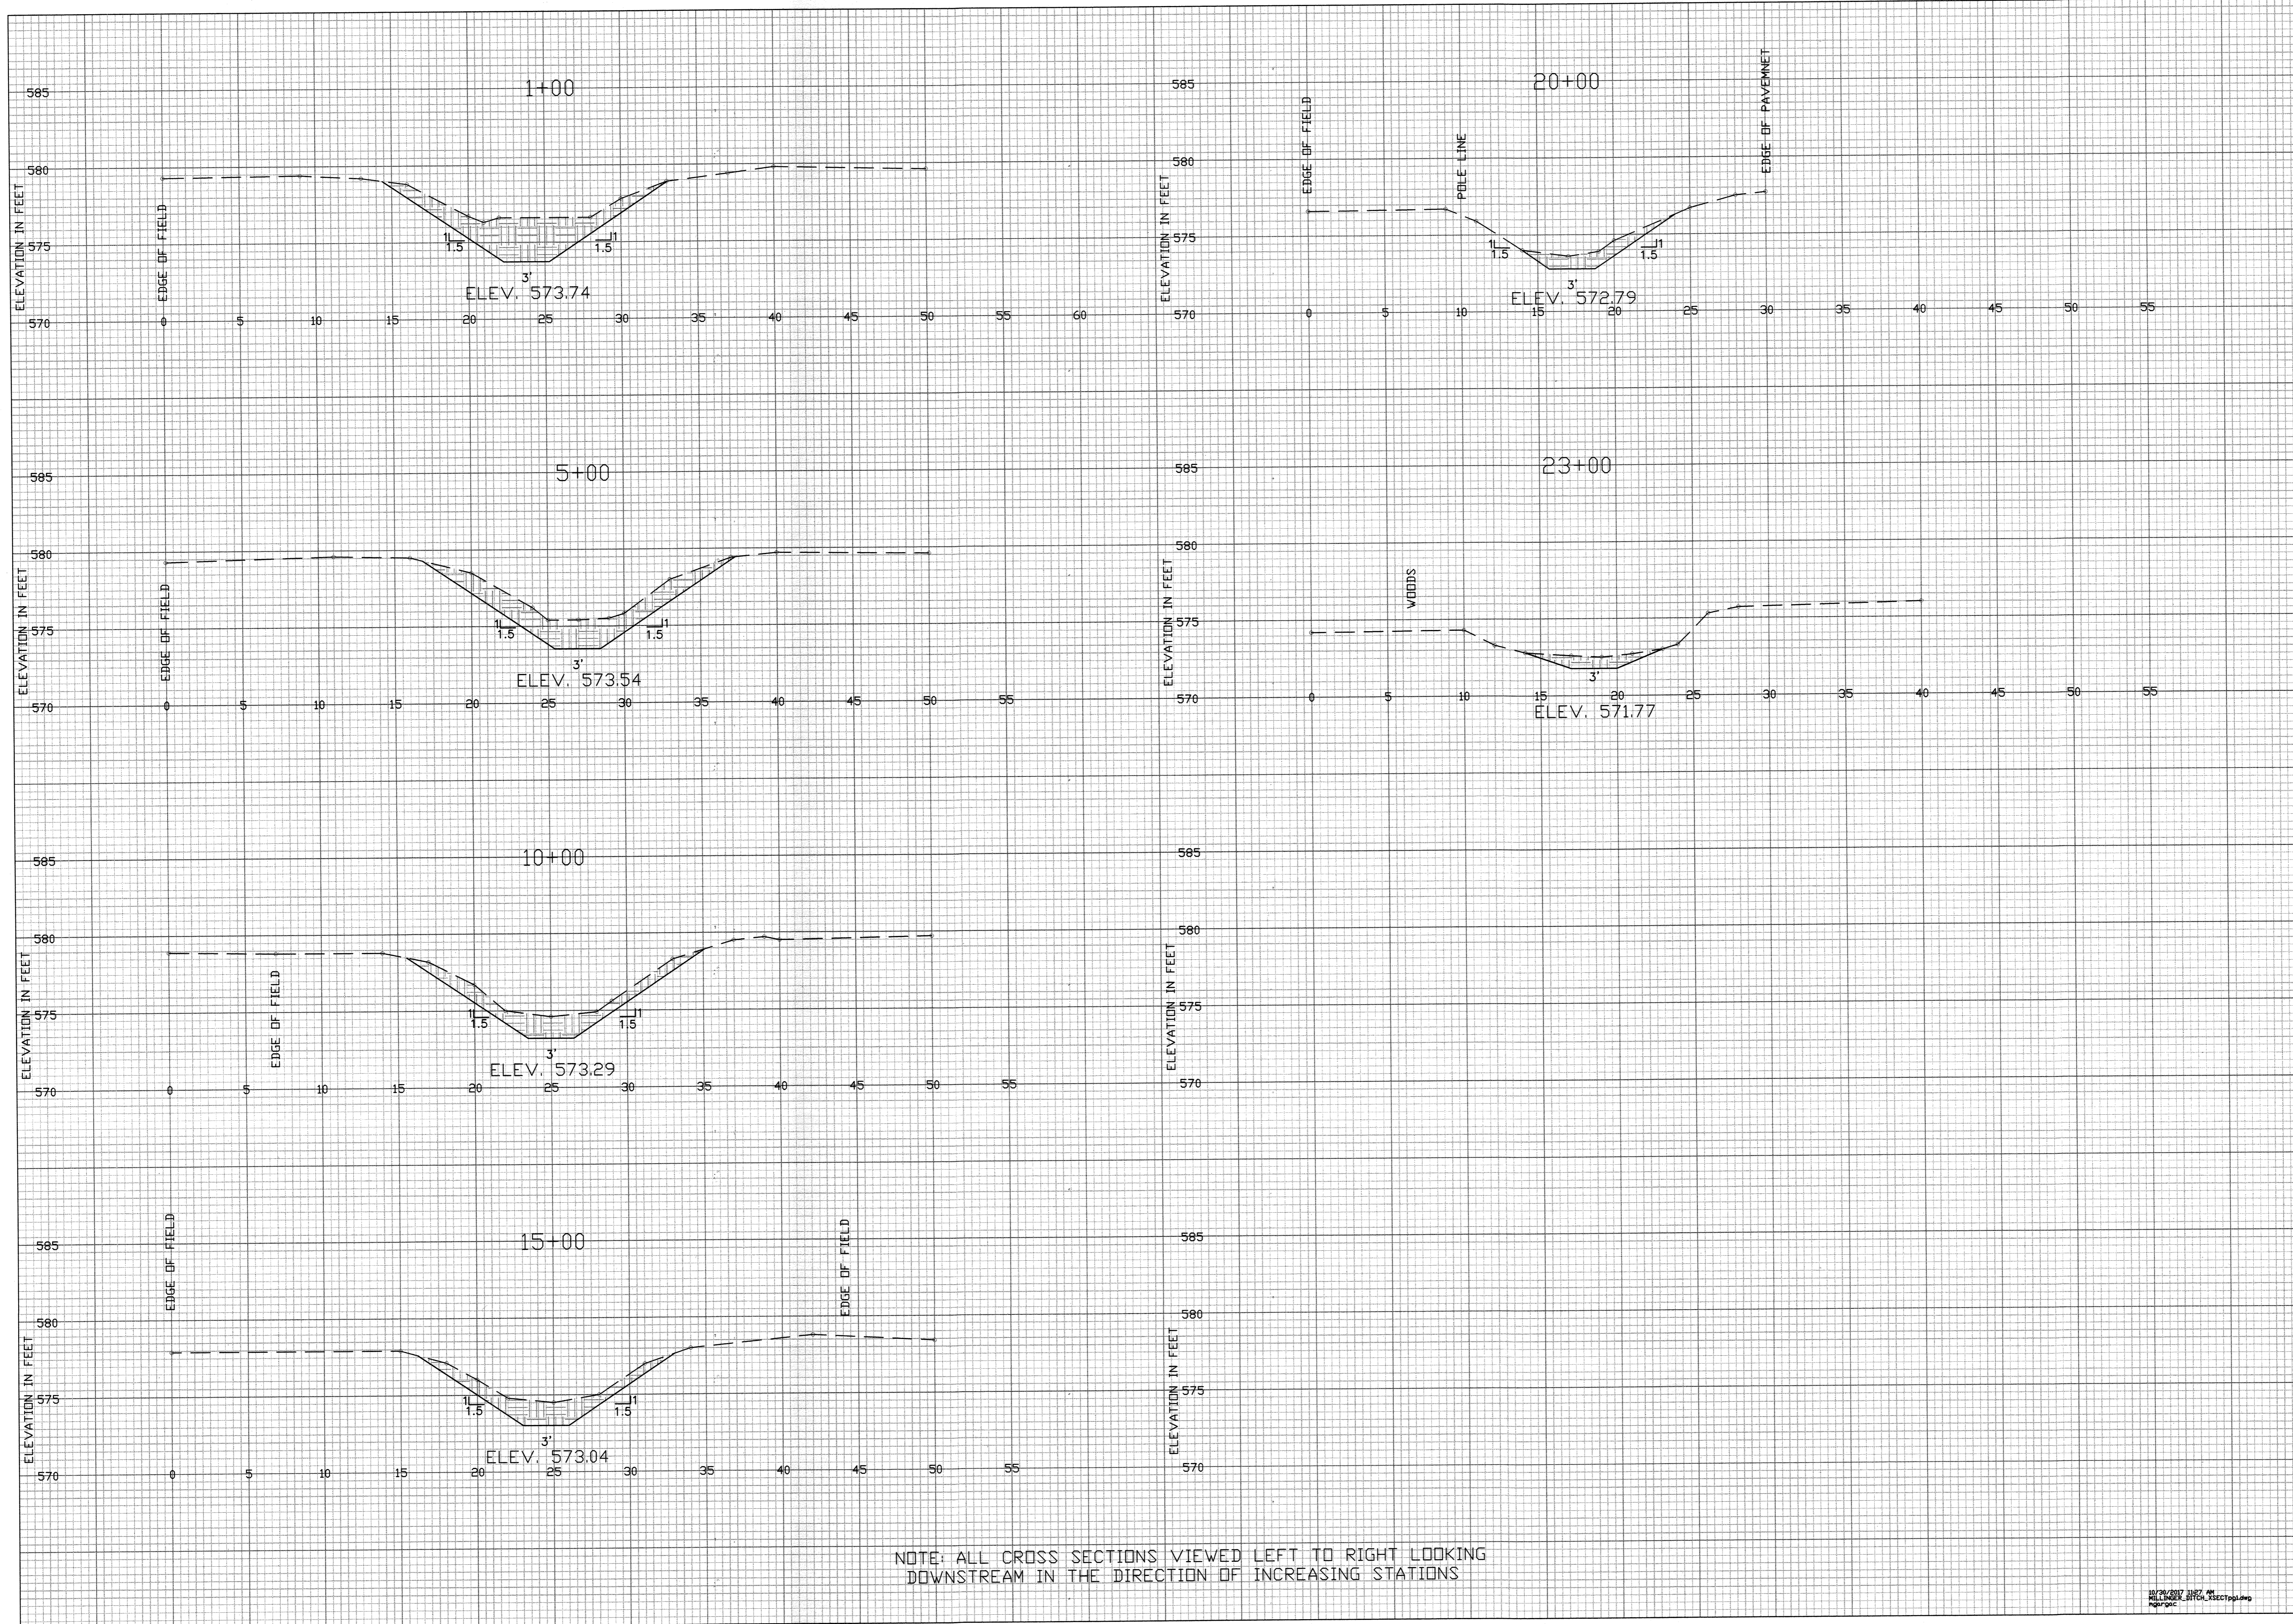

NOTE: ALL CROSS SECTIONS VIEWED LEFT TO RIGHT LOOKING  
DOWNSTREAM IN THE DIRECTION OF INCREASING STATIONS

DATE		DESIGNED	DRAWN	TRACED	CHECKED
10/2017		JASON LAUBACHER	JASON LAUBACHER		
DATE		APPROVED	TITLE	CONST. APPROVED	TITLE
10/2017					
<p><b>MILLINGER DITCH</b>          PETITION MAINTENANCE PROJECT          OTTAWA SOIL &amp; WATER CONSERVATION DISTRICT</p>					
CAD FILE I.D.					
DRAWING NUMBER					
Sheet 2 of 2					

DATE PLOTTED: 10/2017  
 PLOT FILE: D:\PROJECTS\milling.dwg  
 PLOT SCALE: 1"=10'