

MYLANDER

DITCH


SALEM TWP

OTTAWA CO.

RICE "

SANDUSKY "

1949.

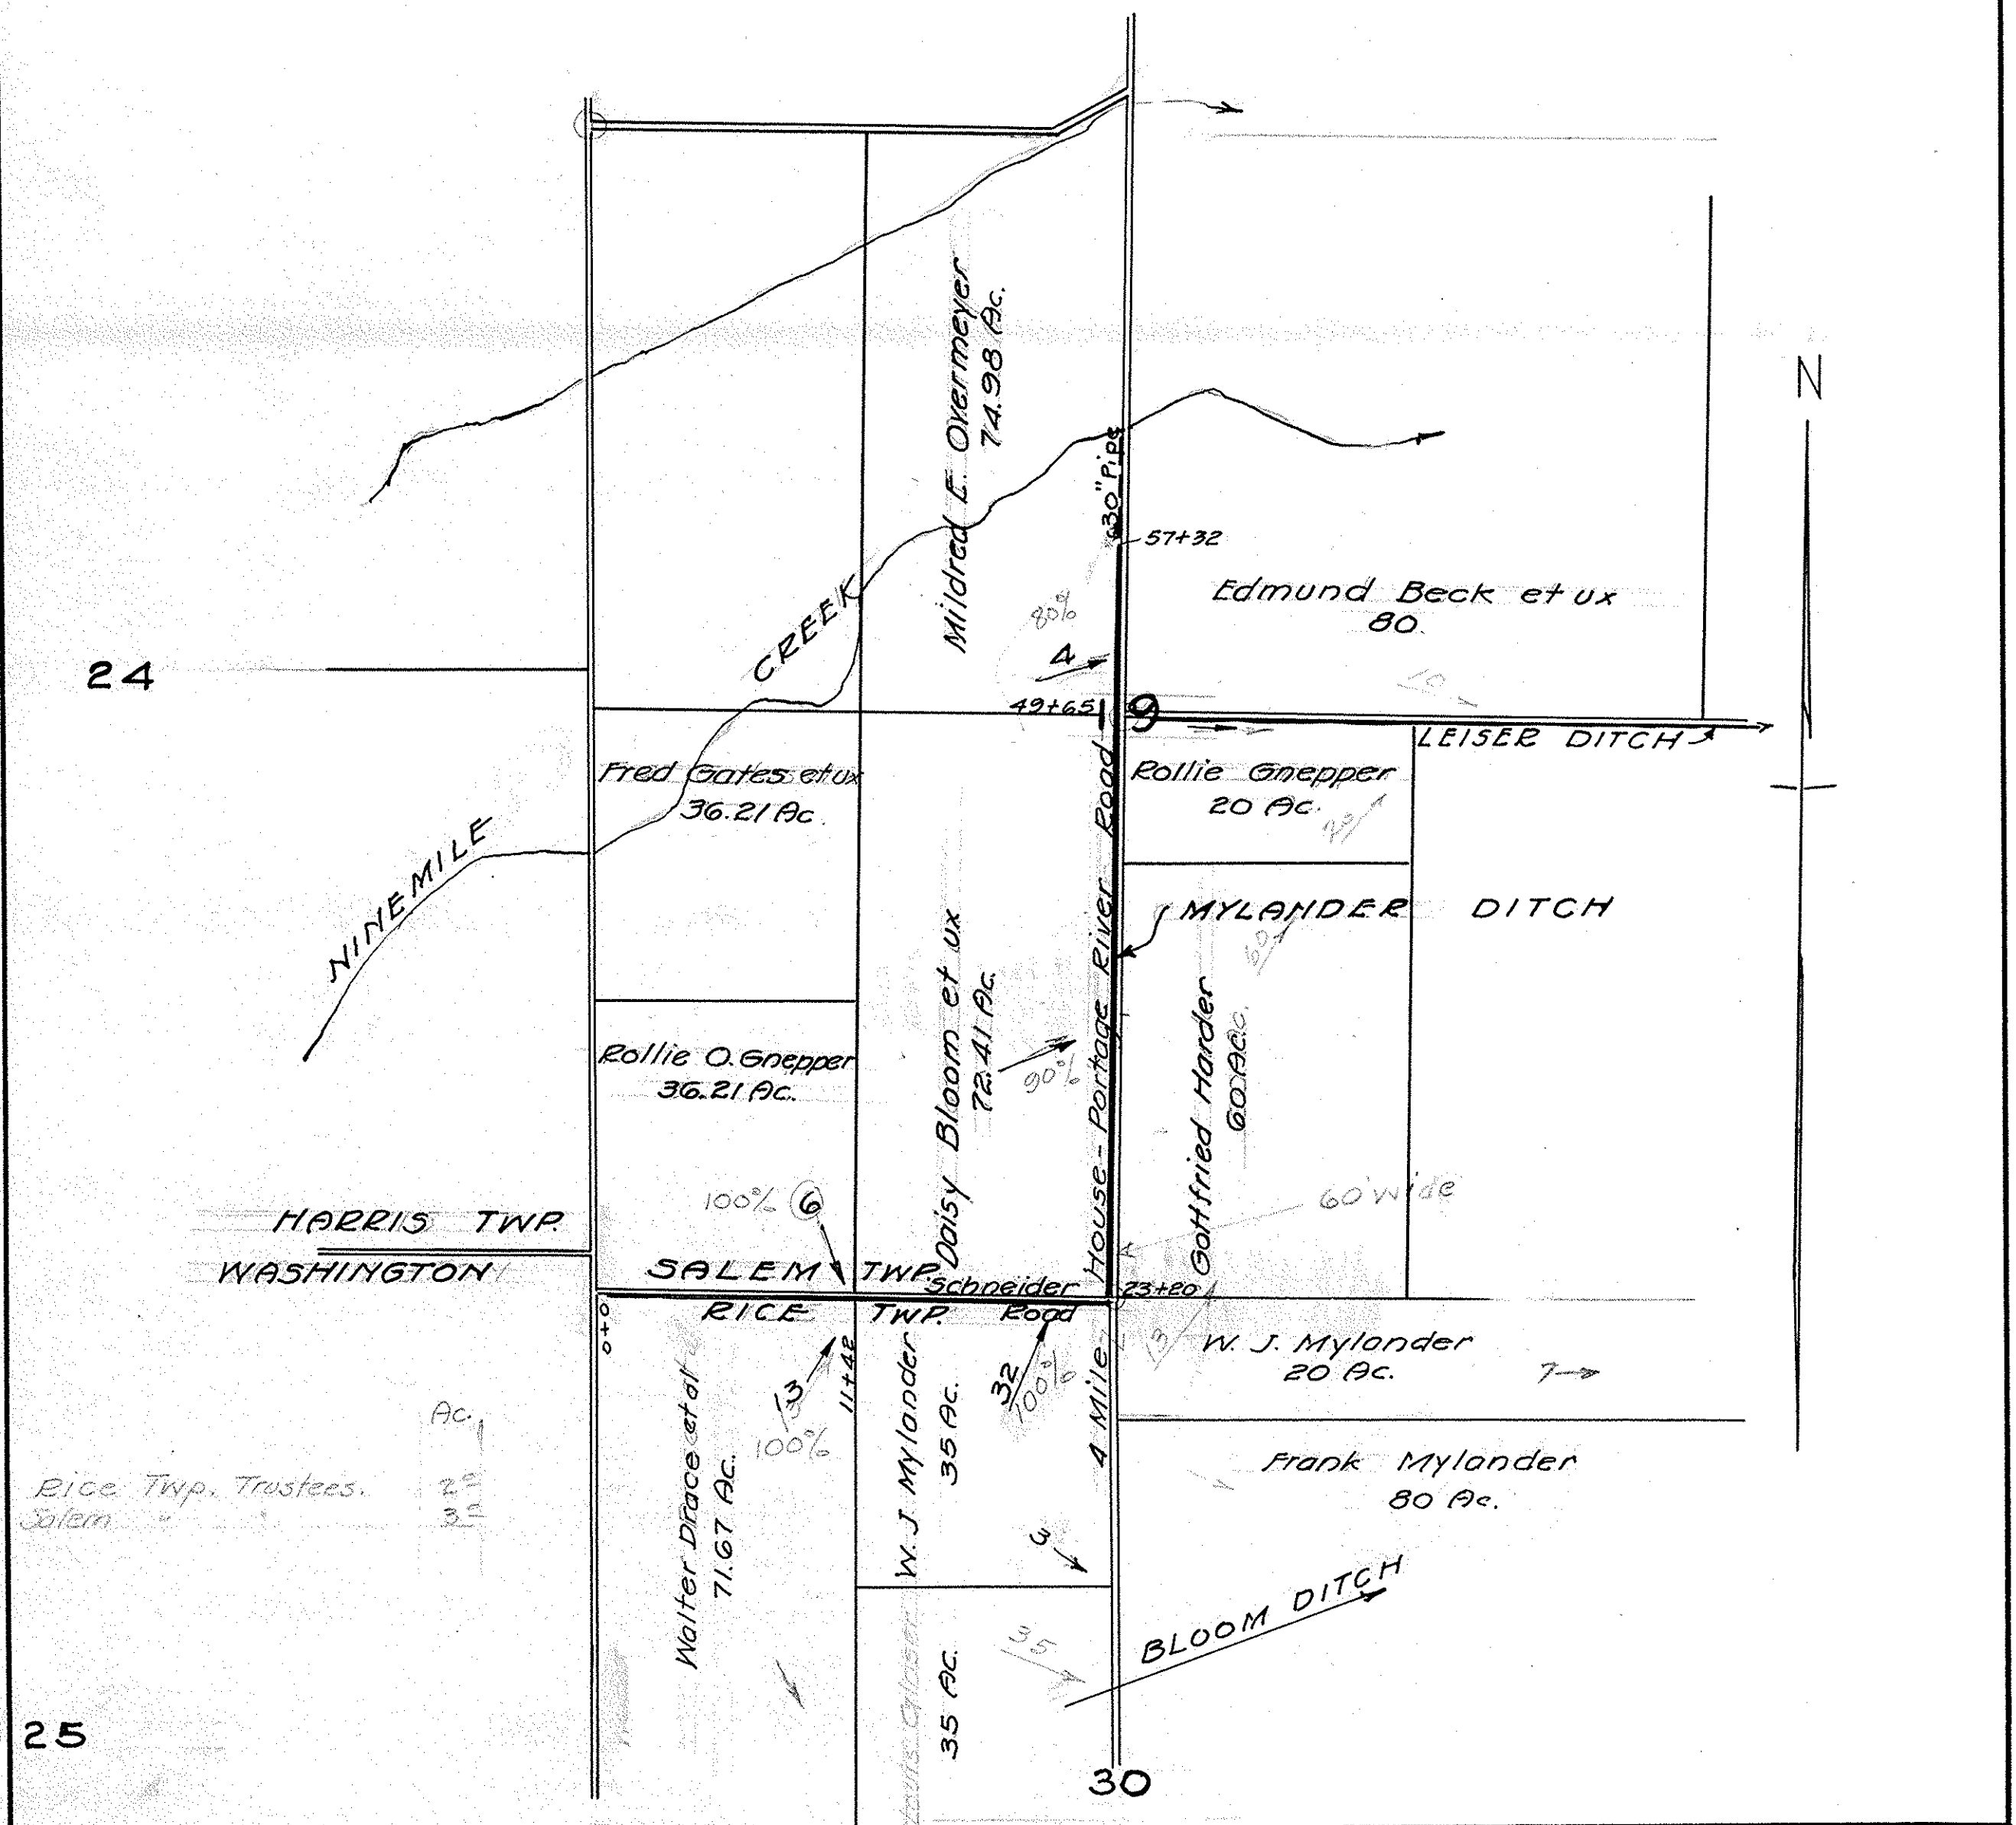

Rice Twp. Trustees.	20
Salem	30

MYLANDER DITCH


SALEM TWP OTTAWA CO. & RICE TWP SANDUSKY CO.

1949

B.M.
Elev. 603.00
Iron Pipe in Riv
Marker Sta 0+30

B.M.
Elev. 592.55
Spike in Middle
350 E & Ditch
Station 4+91.00

B.M.
Elev. 592.11
X 5" E. Con. 5" E. Wing
Mine Mile Creek
Sta 62+40

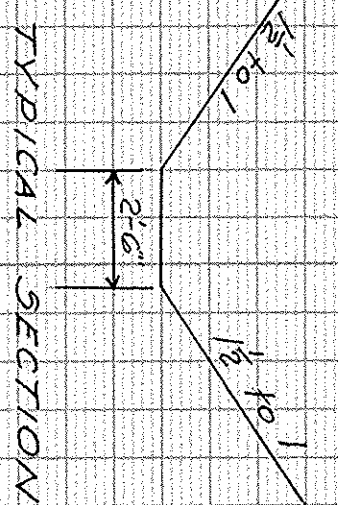

Station	Top Width (ft)	Bottom Width (ft)	Excavation (ft)
0			
1			
2			
3			
4			
5			
6			
7			
8			
9			
10			
11	5.07	2 1/2	17.7
12	4.85	1.80	12.0
13	4.61	1.67	9.3
14	3.53	1.63	9.1
15	3.04	1.43	6.5
16	2.95	1.33	5.0
17	3.19	1.30	5.9
18	3.25	1.46	6.1
19	3.26	1.45	6.5
20	3.25	1.57	6.7
21	3.74	1.46	5.6
22	3.09	1.30	4.6
23	3.11	1.21	5.1
24	4.69	1.76	7.0
25	4.47	1.83	7.0
26	4.65	1.73	7.0
27	4.97	1.93	7.0
28	4.90	1.84	6.7
29	5.25	1.97	7.8
30	5.43	2.13	9.4
31	5.93	2.30	8.3
32	5.73	2.25	8.7
33	5.59	2.30	9.6
34	5.41	2.11	9.3
35	5.04	2.05	8.5
36	5.06	1.80	8.0
37	4.57	1.77	8.1
38	4.54	1.83	8.0
39	4.44	1.71	7.8
40	4.60	1.77	7.2
41	4.72	1.79	6.8
42	4.74	1.73	6.8
43	4.56	1.77	6.5
44	5.00	1.77	6.7
45	5.27	1.80	7.8
46	5.03	1.86	7.4
47	5.02	1.86	7.0
48	4.85	1.98	6.8
49	4.57	1.72	5.9
50	4.62	1.79	5.6
51	5.02	1.80	6.1
52	4.73	1.77	6.3
53	5.00	1.73	6.5
54	5.00	1.91	6.7
55	5.20	1.81	6.8
56	4.94	1.91	6.5
57	5.14	2 1/2	18.4
58			
59			
60	Total av. wd.	3394	
61			
62			
63			
64			
65			

"Specie" PROFILE PLAN

"Specie" PROFILE PLAN

"Specie" PROFILE PLAN

PLATE A
R. KELLOGG CO.
MADE IN U.S.A.

PLATE A
R. KELLOGG CO.
MADE IN U.S.A.

PLATE A
R. KELLOGG CO.
MADE IN U.S.A.

"Theodore" CROSS SECTION 10 X 10 TO 1"
B. K. SILLIOTT CO.
MADE IN U.S.A.





"Theodore" CROSS SECTION 10 X 10 TO 1"
B. K. SILLIOTT CO.
MADE IN U.S.A.

"Theodore" CROSS SECTION 10 X 10 TO 1"
B. K. SILLIOTT CO.
MADE IN U.S.A.

E.A.C.Y.

E.A.C.Y.


E.P.C.Y.

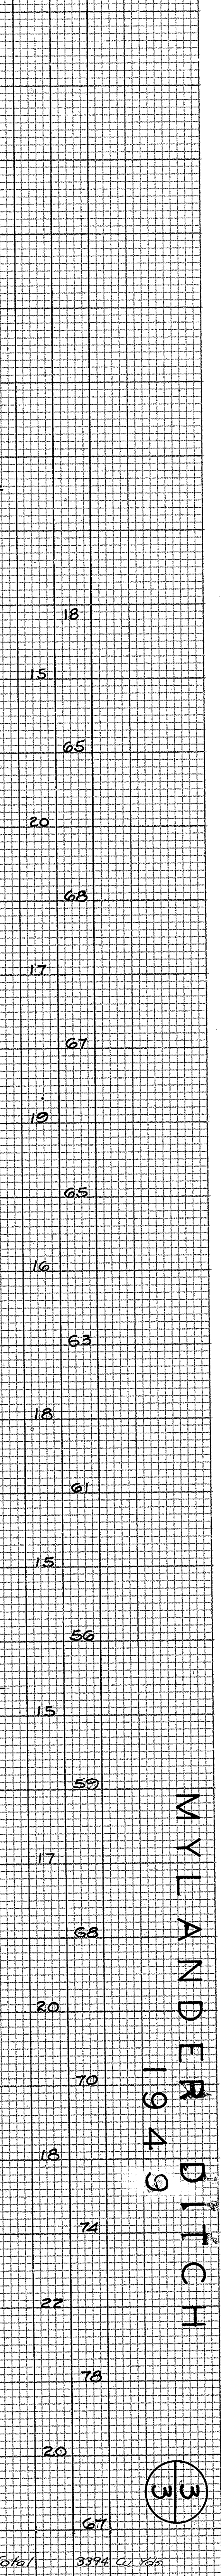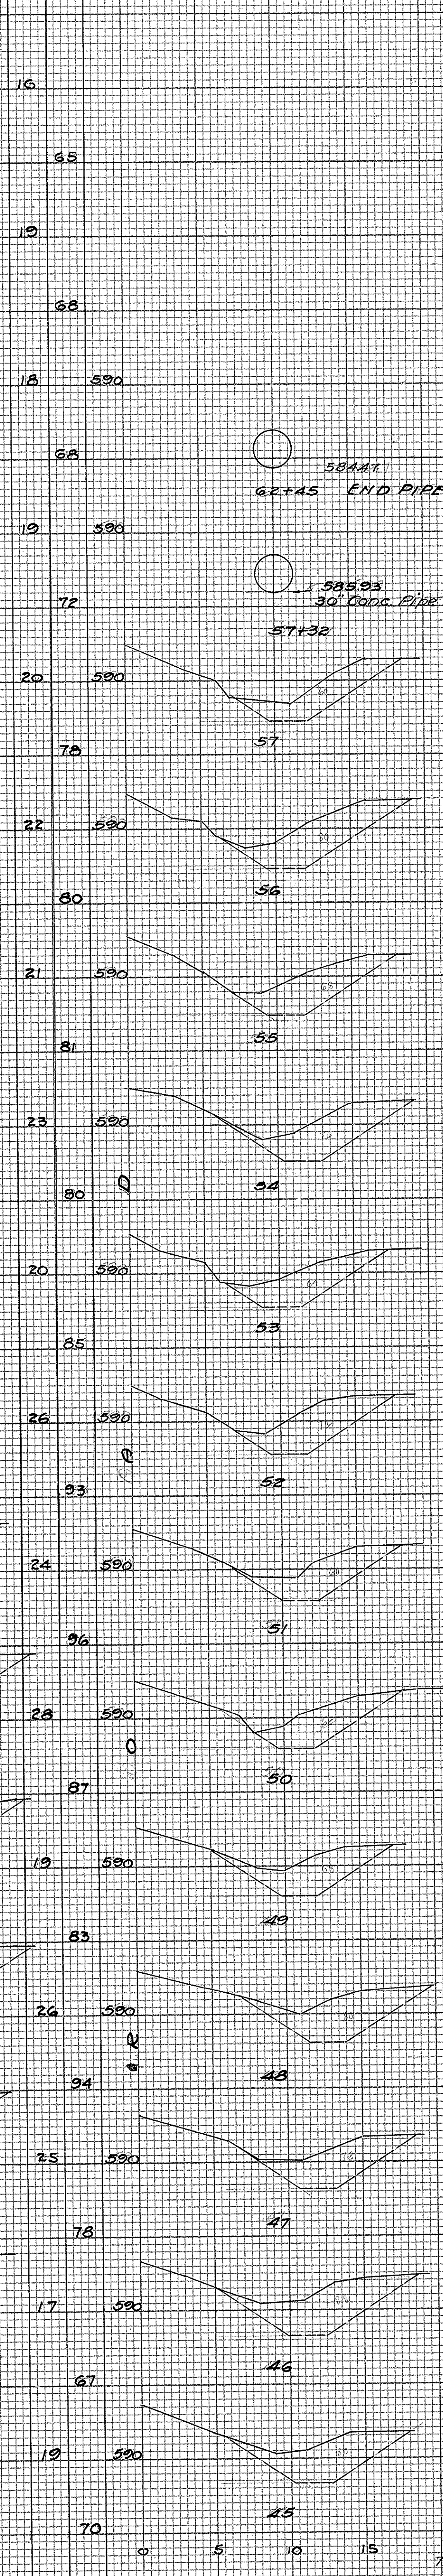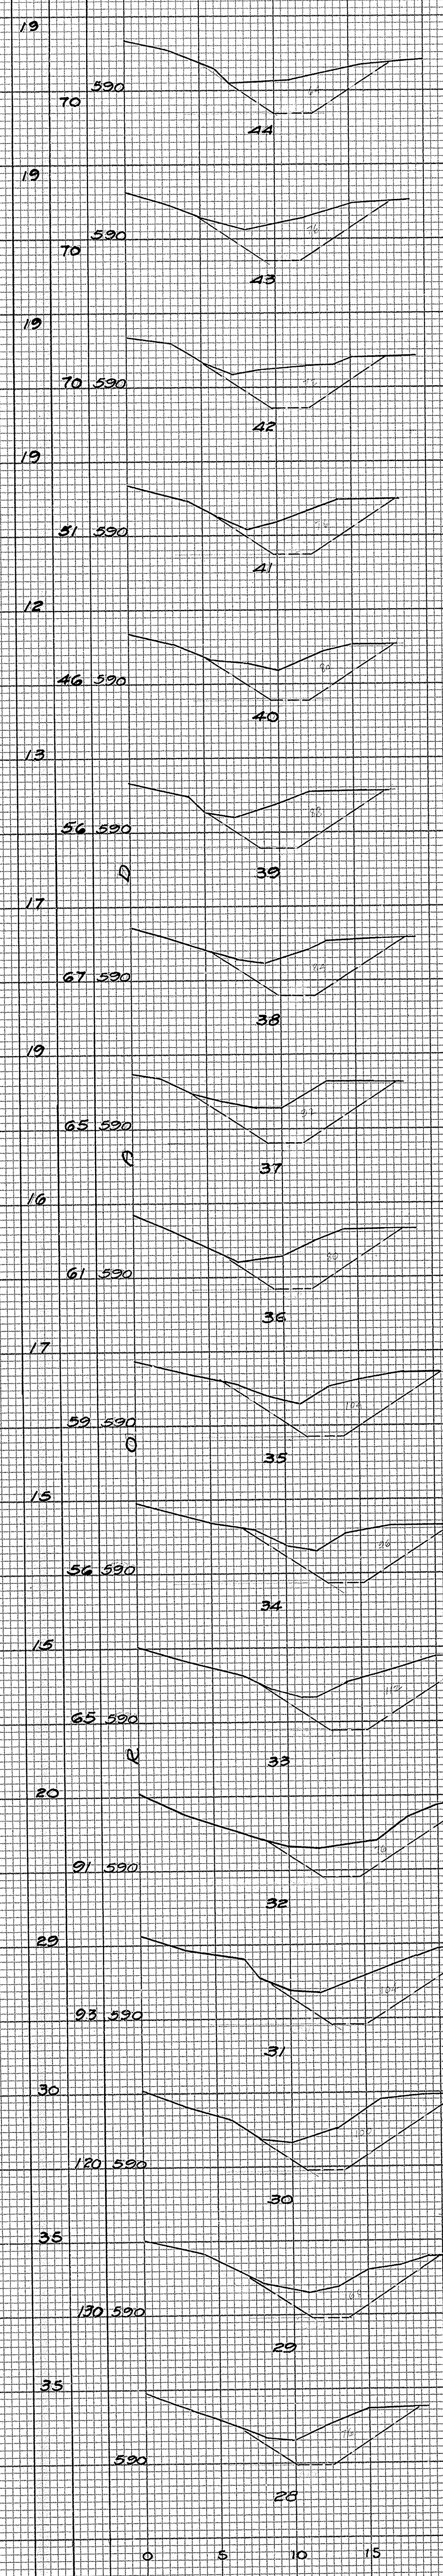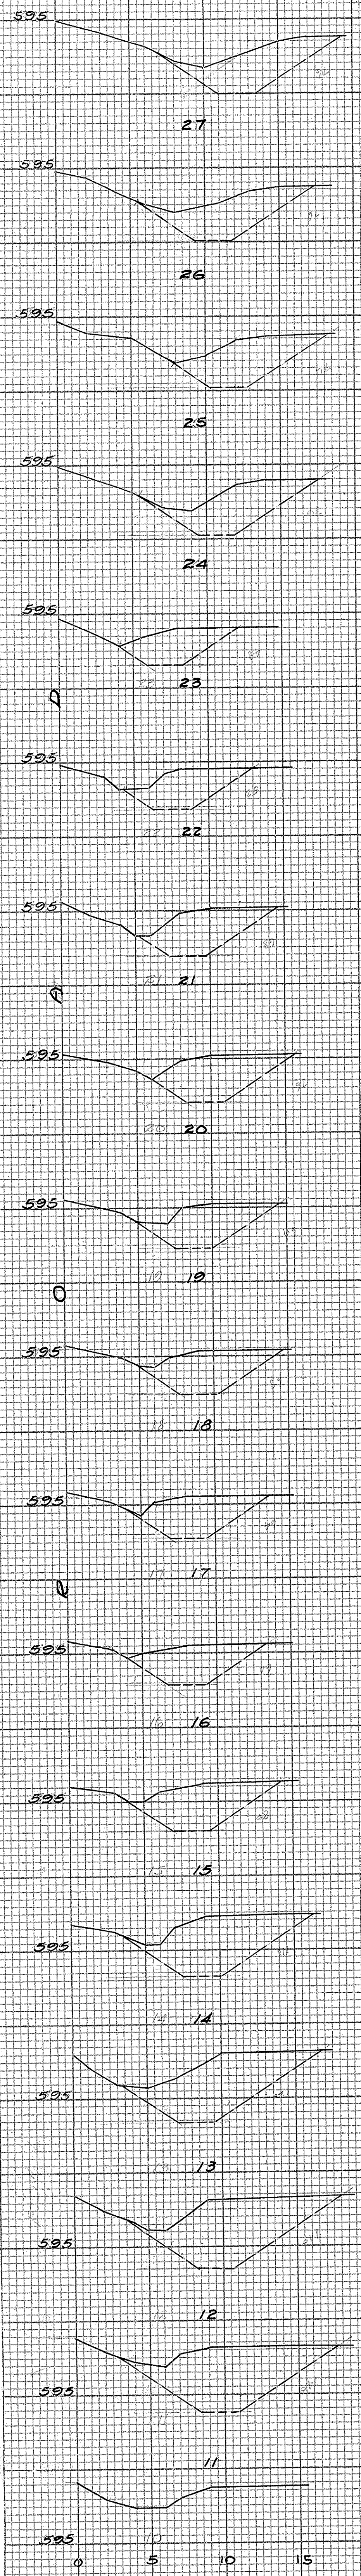

58447
62+45 END PIPE

58593
30" CONC. PIPE
57+32

MYLANDER DITCH
1949

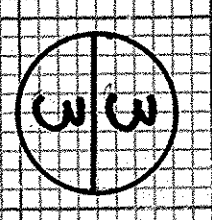

Total 3394 Cu Yds