
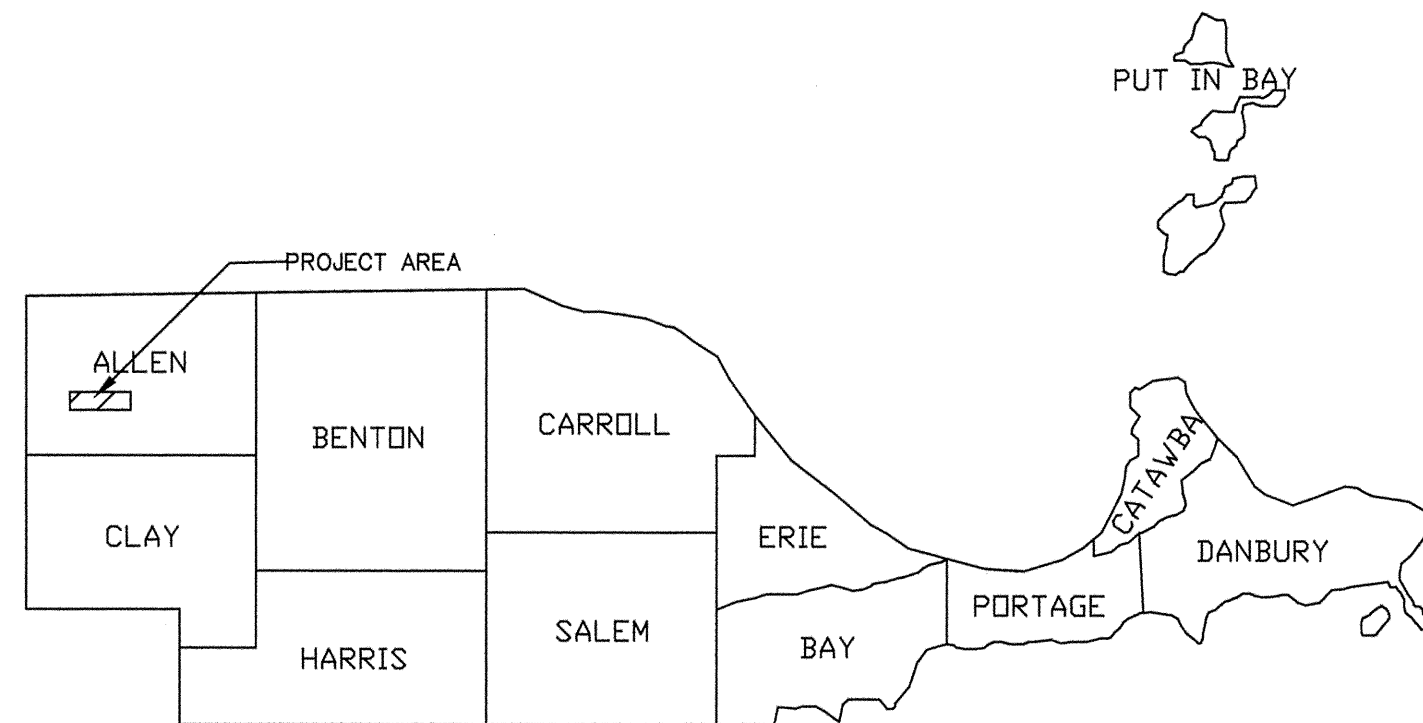
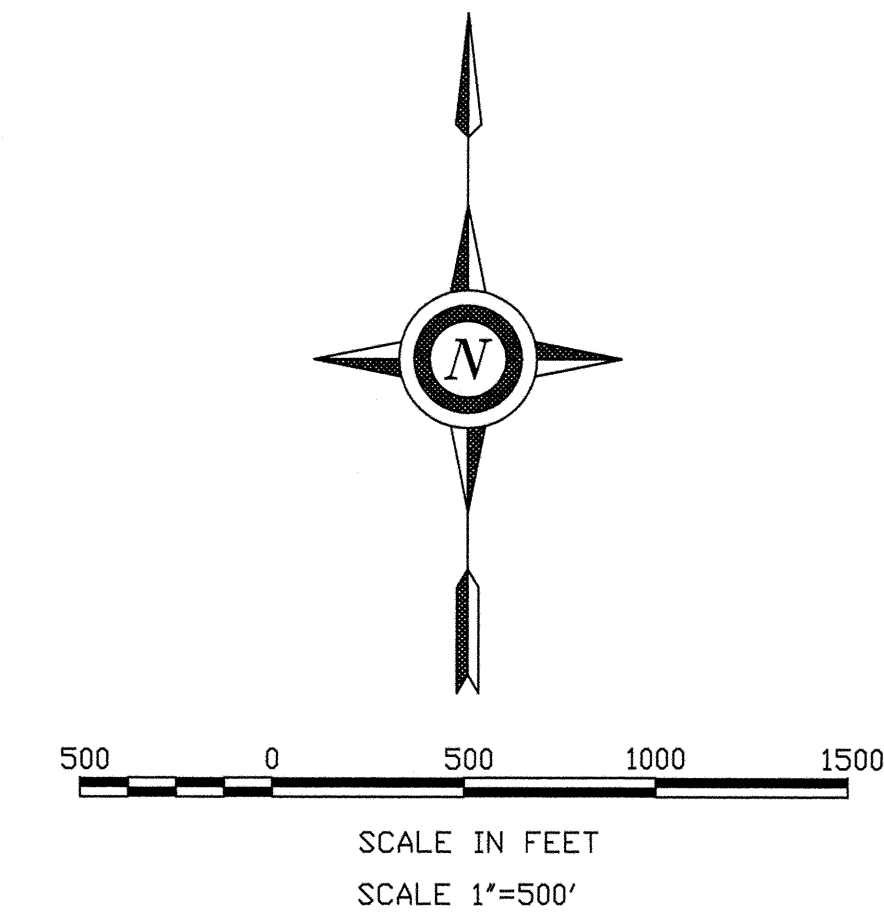


WAGONER BRANCH OF TURTLE CREEK

J.L. ELMERS PETITION

MAINTENANCE PROJECT 2015

ALLEN TOWNSHIP SECTIONS 8 & 9

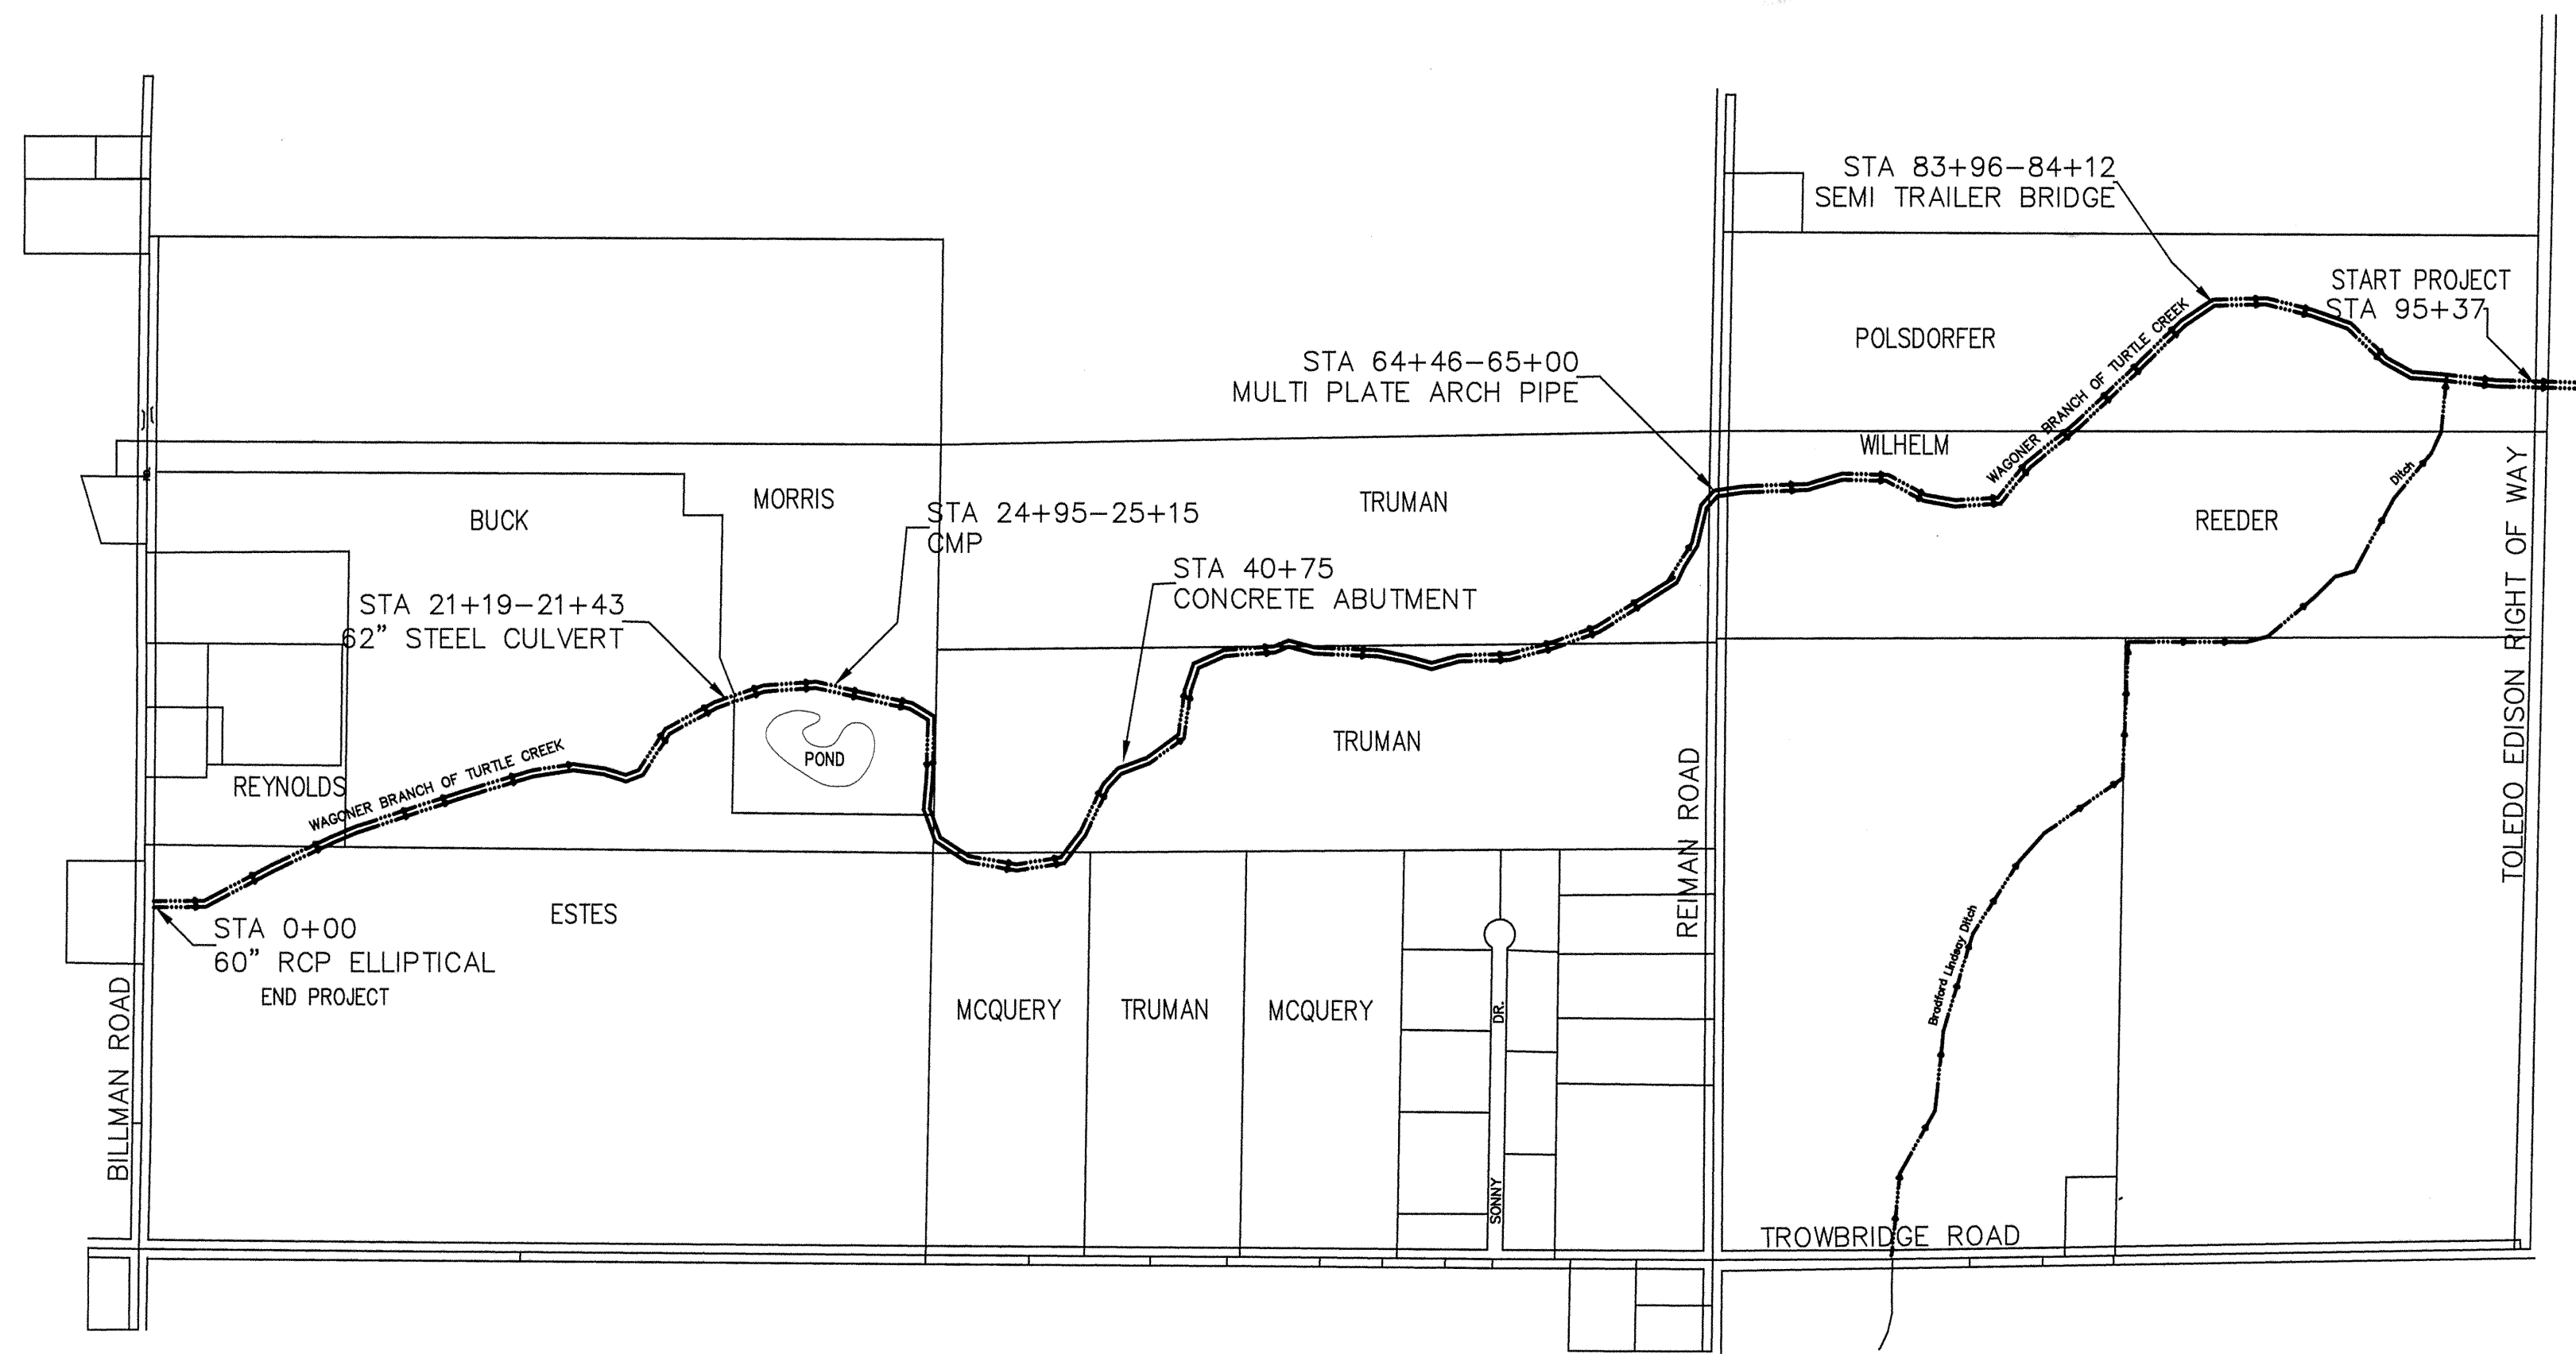

NOTE TO EXCAVATOR

Excavator must notify all utilities at least 48 hours and not more than 10 days prior to the planned commencement of excavation.

- OUPS member utilities will be contacted by calling oups (1-800-362-2764 or 811)
- Each Limited Basis Participant and the Ohio Oil and Gas Producers Underground Protection Service (1-800-925-0988) will be contacted by the excavator using the telephone number provided.

2 WORKING DAYS - 2 CALLS
BEFORE YOU DIG

CALL TOLL FREE 800-362-2764 or 811
OHIO UTILITIES PROTECTION SERVICE

CALL TOLL FREE 800-925-0988
Ohio Oil and Gas Producers Underground Protection Service (OUPUS)

I HEREBY APPROVE THESE PLANS.

Ronald P. Lajti, Jr.
RONALD P. LAJTI, JR., P.E., P.S.
OTTAWA COUNTY ENGINEER

1/7/16
DATE


| | | |
|------|-----------------------|-------|
| DATE | Approved | Title |
| | Michael Gargac | |
| DATE | Construction Approved | Title |
| | | |

| | |
|----------|---------|
| DESIGNED | DATE |
| DRAWN | 12/2015 |
| REDLINED | |
| CHECKED | |


WAGONER BRANCH OF TURTLE CREEK
 MAINTENANCE PROJECT
 OTTAWA SOIL & WATER CONSERVATION DISTRICT

CAD FILE I.D.
DRAWING NUMBER

WAGONER BRANCH-TURTLE CREEK J.L. ELMERS PETITION ALLEN TOWNSHIP 1980

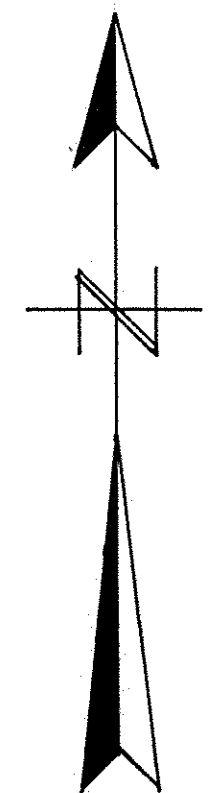

1" = 1000'

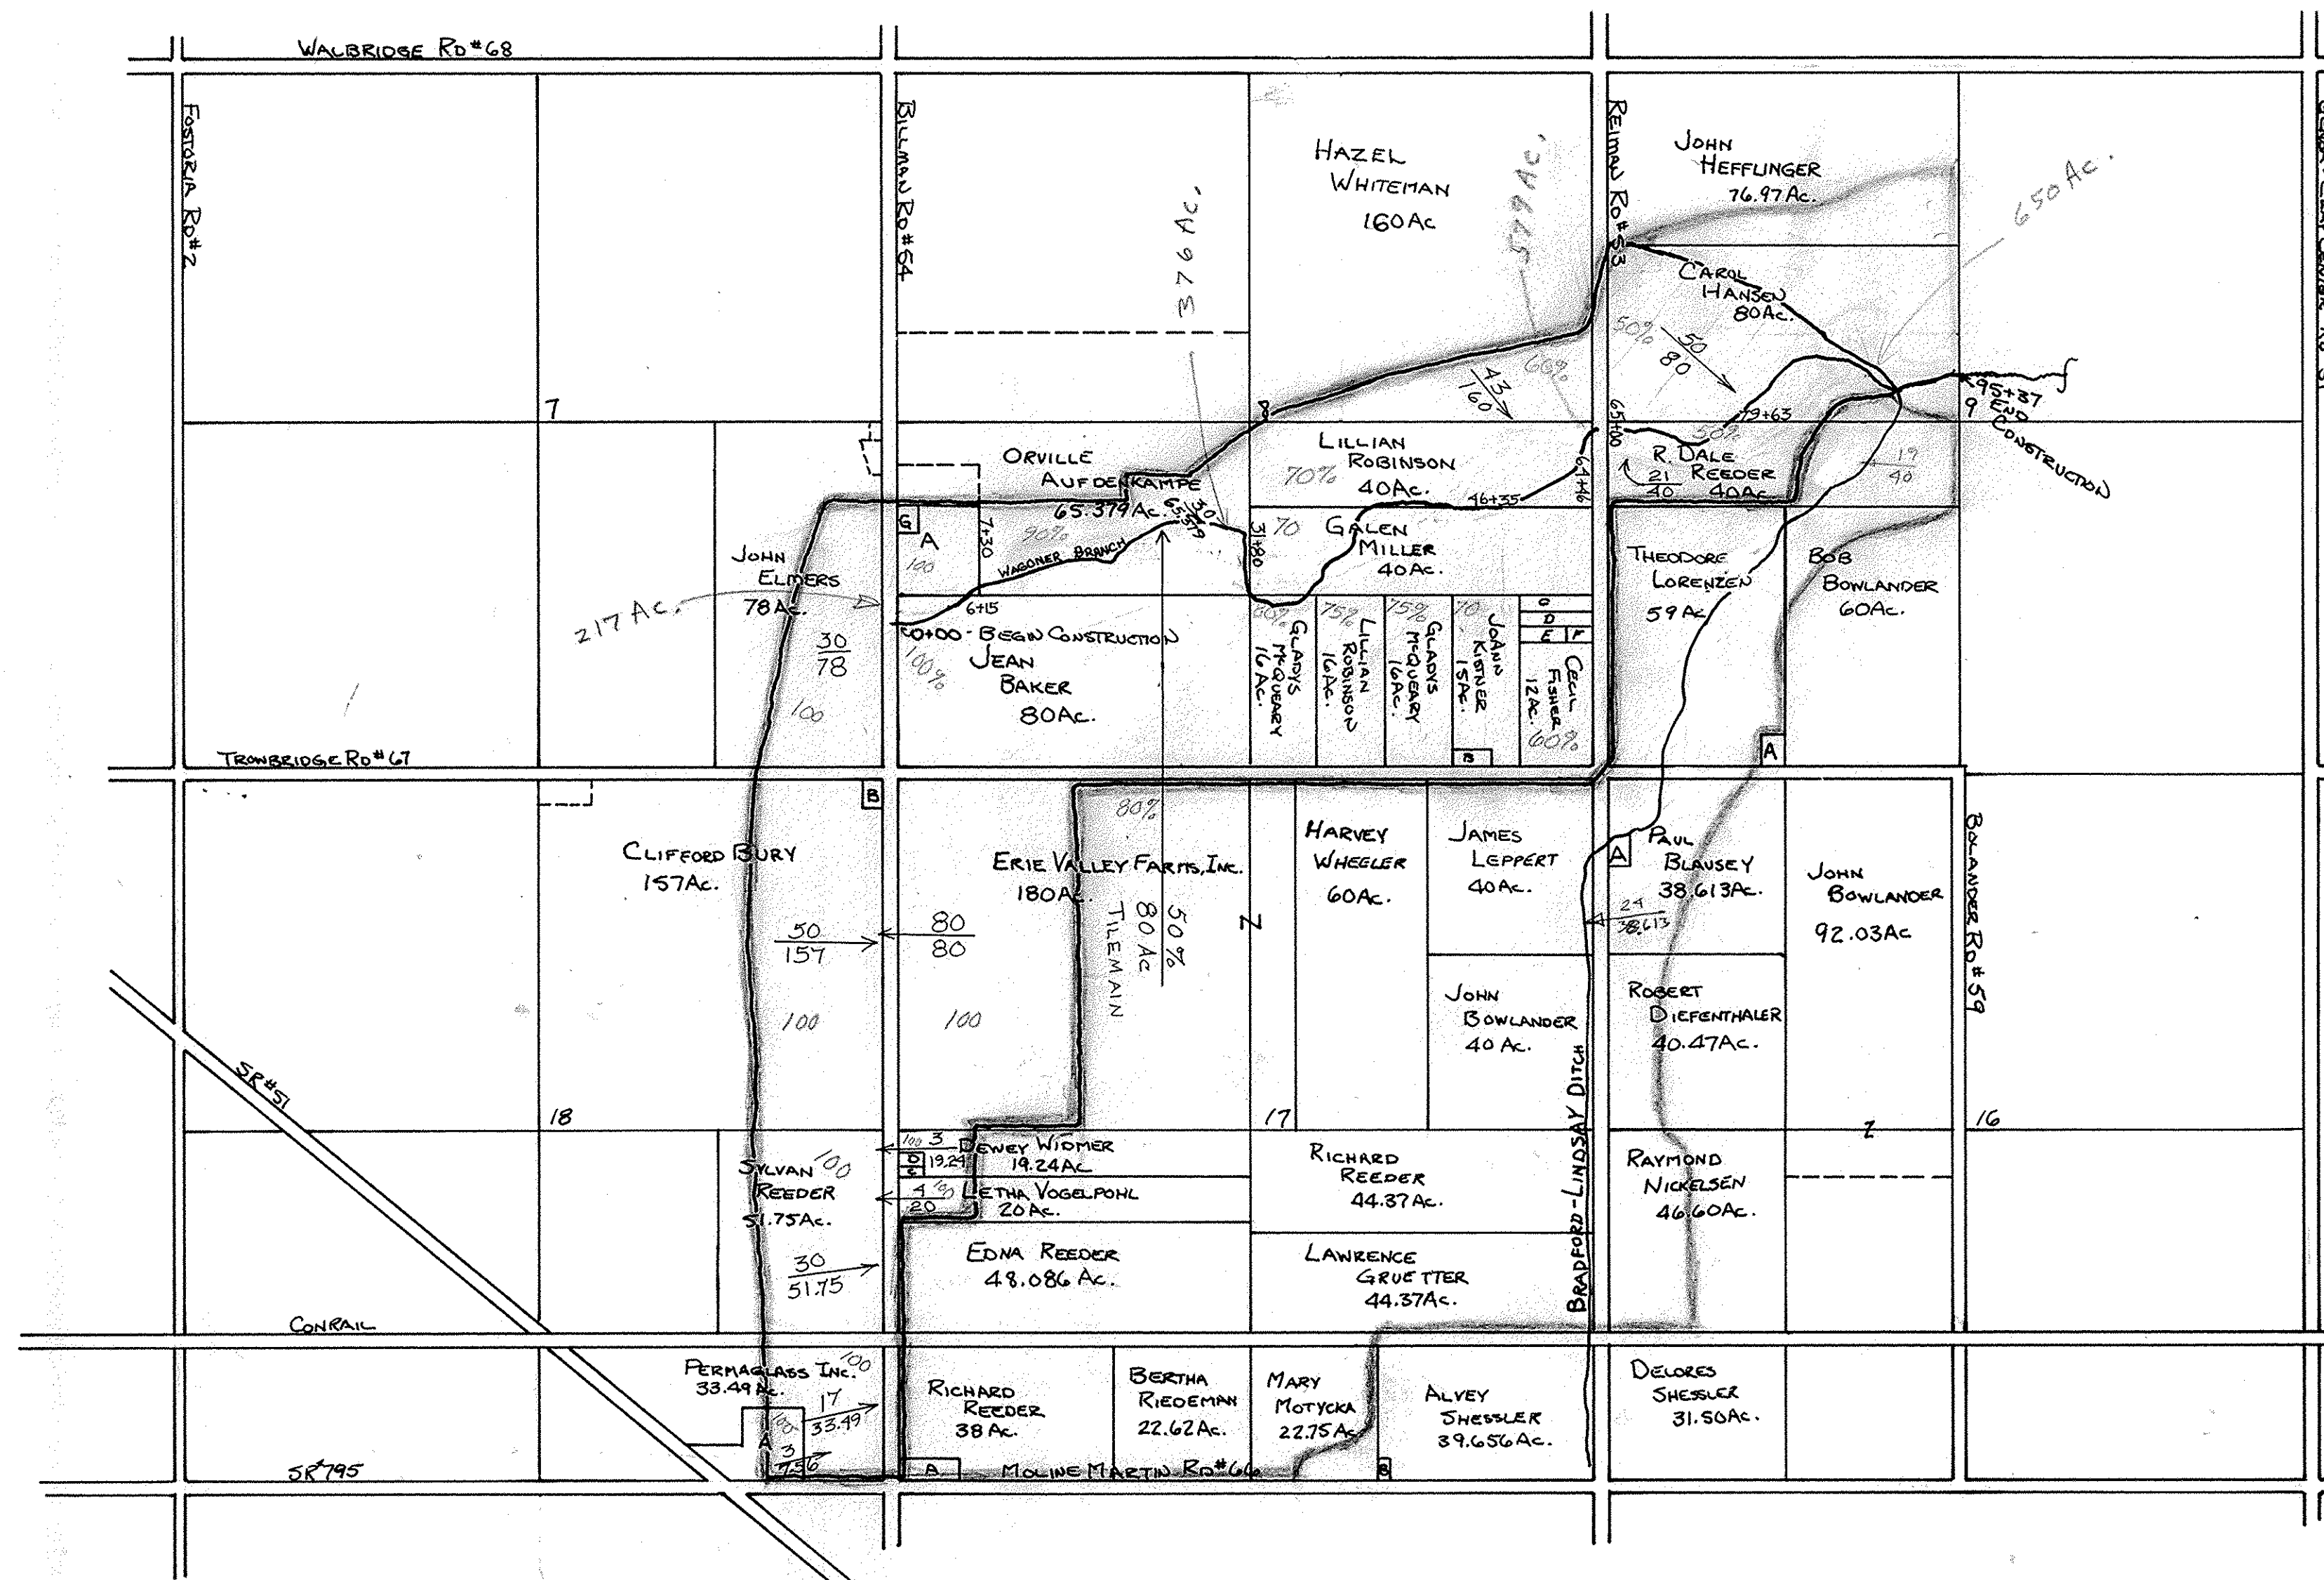

| SECTION | PARCEL | OWNER | ACRES |
|---------|--------|------------------------|-------|
| 7 | | ALLEN TOWNSHIP | |
| 8 | A | BERNARD REYNOLDS | 9.0 |
| | B | CHARLES KISTNER | 1.0 |
| | C | THOMAS HARRIS | 1.33 |
| | D | " " | 1.33 |
| | E | " " | 0.68 |
| | F | HENRY LAMMIE | 0.65 |
| | G | JAMES REYNOLDS | 1.0 |
| 9 | A | MICHAEL GOETZ | 1.0 |
| 16 | A | JOEL PINKERTON | 1.097 |
| 17 | A | JOSEPH ZIELINSKI | 2.00 |
| | B | GAYLE TROKNYA | 0.344 |
| | C | BARBARA BARRETT | 0.25 |
| | D | LAWRENCE WIOMER | 0.51 |
| 18 | A | THE KNOWLTON CO., INC. | 7.56 |
| | B | YVONNE MCGLONE | 1.0 |

PLANS PREPARED BY:
OTTAWA COUNTY ENGINEERS

APPROVED BY:
John L. Pappas
OTTAWA COUNTY ENGINEER

SEAL